



The Sizewell C Project

2.8 Two Village Bypass Plans For Approval

January 2021

Planning Act 2008
Infrastructure Planning (Applications: Prescribed Forms and Procedure) Regulations 2009

Revision: 2.0
Applicable Regulation: Regulation 5(2)(o)
PINS Reference Number: EN010012




Two Village Bypass Plans – For Approval





Drawing Number	Revision	Drawing Title	Scale	Sheet Size
SZC-SZ0204-XX-000-DRW-100038	02	Two Village Bypass Proposed General Arrangement And Profiles - Sheet 1 of 2	1:2500	A1
SZC-SZ0204-XX-000-DRW-100522	02	Two Village Bypass Proposed General Arrangement And Profiles - Sheet 2 of 2	1:2500	A1
SZC-SZ0204-XX-000-DRW-100039	02	Two Village Bypass A12/A1094 Eastern Roundabout Proposed General Arrangement	1:500	A1
SZC-SZ0204-XX-000-DRW-100040	02	Two Village Bypass A12 Western Roundabout Proposed General Arrangement	1:500	A1
SZC-SZ0204-XX-000-DRW-100450	01	Two Village Bypass A12/A1094 Eastern Roundabout Proposed Profiles	1:1000 H 1:200 V	A1
SZC-SZ0204-XX-000-DRW-100451	01	Two Village Bypass A12 Western Roundabout Proposed Profiles	1:1000 H 1:200 V	A1
SZC-SZ0204-XX-000-DRW-100452	02	Two Village Bypass Proposed Staggered Junction Plan And Profiles	1:1000	A1
SZC-SZ0204-XX-000-DRW-100293	01	River Alde Overbridge Proposed General Arrangement And Elevation	1:200 1:100	A1
SZC-SZ0204-XX-000-DRW-100290	01	Foxburrow Wood Footbridge Proposed General Arrangement And Elevation	1:150	A1
SZC-SZ0701-XX-000-DRW-100166	02	Two Village Bypass Proposed Landscape Masterplan And Finished Levels - Sheet 1 of 2	1:2500	A1
SZC-SZ0701-XX-000-DRW-100167	02	Two Village Bypass Proposed Landscape Masterplan And Finished Levels - Sheet 2 of 2	1:2500	A1
SZC-SZ0701-XX-000-DRW-100168	02	Two Village Bypass Site Clearance Plan - Sheet 1 of 2	1:2500	A1
SZC-SZ0701-XX-000-DRW-100169	02	Two Village Bypass Site Clearance Plan - Sheet 2 of 2	1:2500	A1

Two Village Bypass Plans For Approval – Revisions Schedule

Drawing Number	Revision	Drawing Title	Amendments
SZC-SZ0204-XX-000-DRW-100038	02	Two Village Bypass Proposed General Arrangement And Profiles - Sheet 1 of 2	Increased Order Limits due to design changes, additional indicative western construction compound and changes to key.
SZC-SZ0204-XX-000-DRW-100522	02	Two Village Bypass Proposed General Arrangement And Profiles - Sheet 2 of 2	Increased Order Limits due to design changes, additional indicative western construction compound and changes to key.
SZC-SZ0204-XX-000-DRW-100039	02	Two Village Bypass A12/A1094 Eastern Roundabout Proposed General Arrangement	Change to key ('Indicative Construction Compound Areas')
SZC-SZ0204-XX-000-DRW-100040	02	Two Village Bypass A12 Western Roundabout Proposed General Arrangement	Changes to key
SZC-SZ0204-XX-000-DRW-100450	01	Two Village Bypass A12/A1094 Eastern Roundabout Proposed Profiles	No updates made.
SZC-SZ0204-XX-000-DRW-100451	01	Two Village Bypass A12 Western Roundabout Proposed Profiles	No updates made.
SZC-SZ0204-XX-000-DRW-100452	02	Two Village Bypass Proposed Staggered Junction Plan And Profiles	Increased Order Limits due to design changes and changes to key.
SZC-SZ0204-XX-000-DRW-100293	01	River Alde Overbridge Proposed General Arrangement And Elevation	No updates made.
SZC-SZ0204-XX-000-DRW-100290	01	Foxburrow Wood Footbridge Proposed General Arrangement And Elevation	No updates made.
SZC-SZ0701-XX-000-DRW-100166	02	Two Village Bypass Proposed Landscape Masterplan And Finished Levels - Sheet 1 of 2	Increased order limits due to design changes, addition of indicative floodplain grassland mitigation area and changes to key.
SZC-SZ0701-XX-000-DRW-100167	02	Two Village Bypass Proposed Landscape Masterplan And Finished Levels - Sheet 2 of 2	Increased order limits due to design changes and changes to key.
SZC-SZ0701-XX-000-DRW-100168	02	Two Village Bypass Site Clearance Plan - Sheet 1 of 2	Increased order limits due to design changes and changes to key.
SZC-SZ0701-XX-000-DRW-100169	02	Two Village Bypass Site Clearance Plan - Sheet 2 of 2	Increased order limits due to design changes

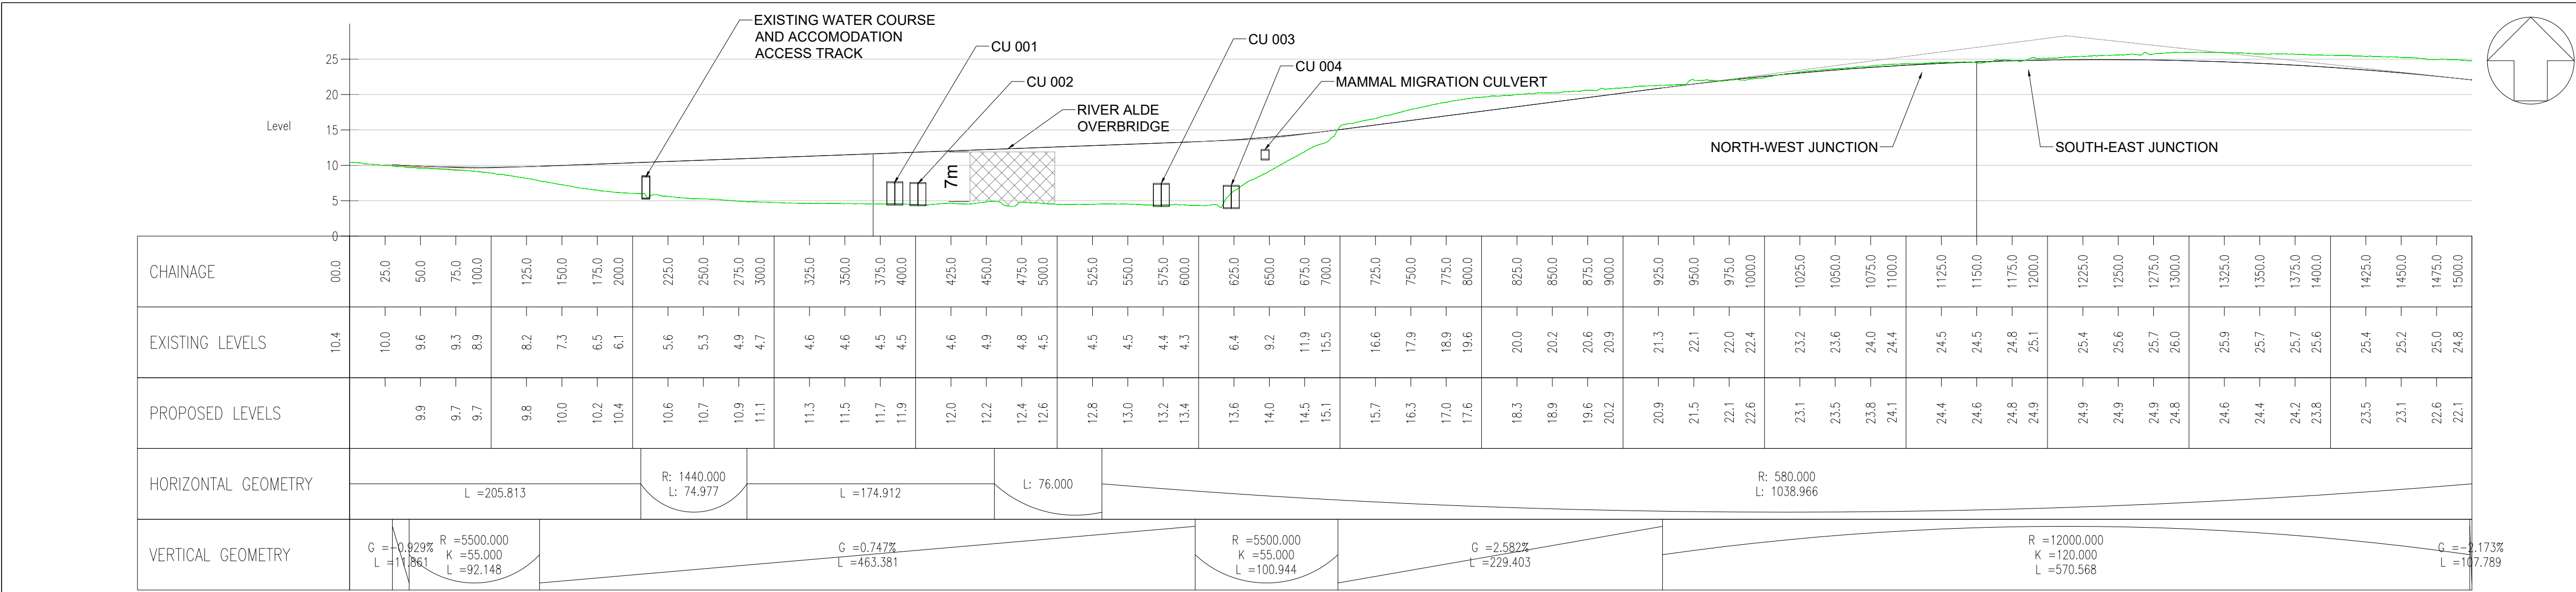

- NOTES:
1. THIS DRAWING IS FOR PLANNING PROPOSES ONLY AND SHALL NOT BE USED FOR CONSTRUCTION OR ANY OTHER PROPOSE.
 2. THE SCHEME DESIGN IS BASED ON ORDNANCE SURVEY MAPPING DATA. THE EXISTING GROUND TERRAIN AND PROPOSED SURFACES ARE BASED ON THE UK GOVERNMENT'S OPEN SOURCE LIDAR DIGITAL TERRAIN MAPPING DATA. ALL POSITIONS AND LEVELS ARE TO BE REVIEWED FOLLOWING COMPLETION OF A DETAILS SITE TOPOGRAPHICAL SURVEY.
 3. NEW SIGNS AND ROAD MARKINGS WILL BE BASED ON TSRGD 2016 OR AS AGREED WITH THE LOCAL HIGHWAY AUTHORITY.
 4. ALL DIMENSIONS IN METERS UNLESS STATED OTHERWISE.
 5. ALL LEVELS IN METERS UNLESS STATED OTHERWISE.
 6. ALL EARTHWORKS BATTER SLOPES ARE SHOWN AT A GRADIENT OF 1 IN 3.
 7. THE PROPOSED CARRIAGEWAY WIDTH 7.3m WITH 1.0m HARDSTRIPS ON BOTH SIDES OF THE CARRIAGEWAY PROVIDING 9.3m TOTAL PAVED WIDTH.
 8. ROAD ALIGNMENT GEOMETRY HAS BEEN DESIGNED IN ACCORDANCE WITH DMRB TO 9/93.
 9. ROUNDABOUT GEOMETRY DESIGNED IN ACCORDANCE WITH DMRB CD 116.
 10. FOR DETAILS OF PROPOSED DRAINAGE REFER TO DRAINAGE DRAWINGS.
 11. FOR DETAILS OF STREET LIGHTING REFER TO LIGHTING DRAWING.
 12. FOR DETAILS OF LANDSCAPING AND PLANTING REFER TO THE LANDSCAPE AND ARCHITECTS PLANS.
 13. ALL PROPOSED ROADWORK ARE TO BE IN ACCORDANCE WITH DESIGN MANUAL OF ROADS AND BRIDGES (DMRB) OR HAS AGREED WITH LOCAL AUTHORITY.
 14. WHERE THE PROPOSED ROAD MARKINGS ARE SHOWN THE EXISTING ROAD MARKING ARE TO BE REMOVED AS APPROPRIATE.
 15. PROPOSED ROAD SIGNAGE IS SHOWN INDICATIVELY.

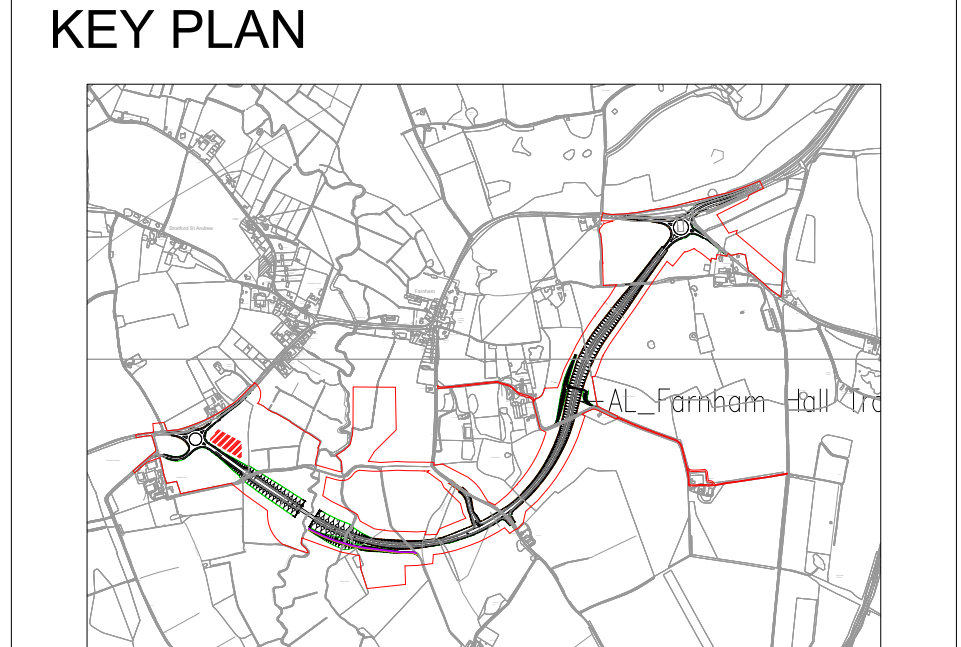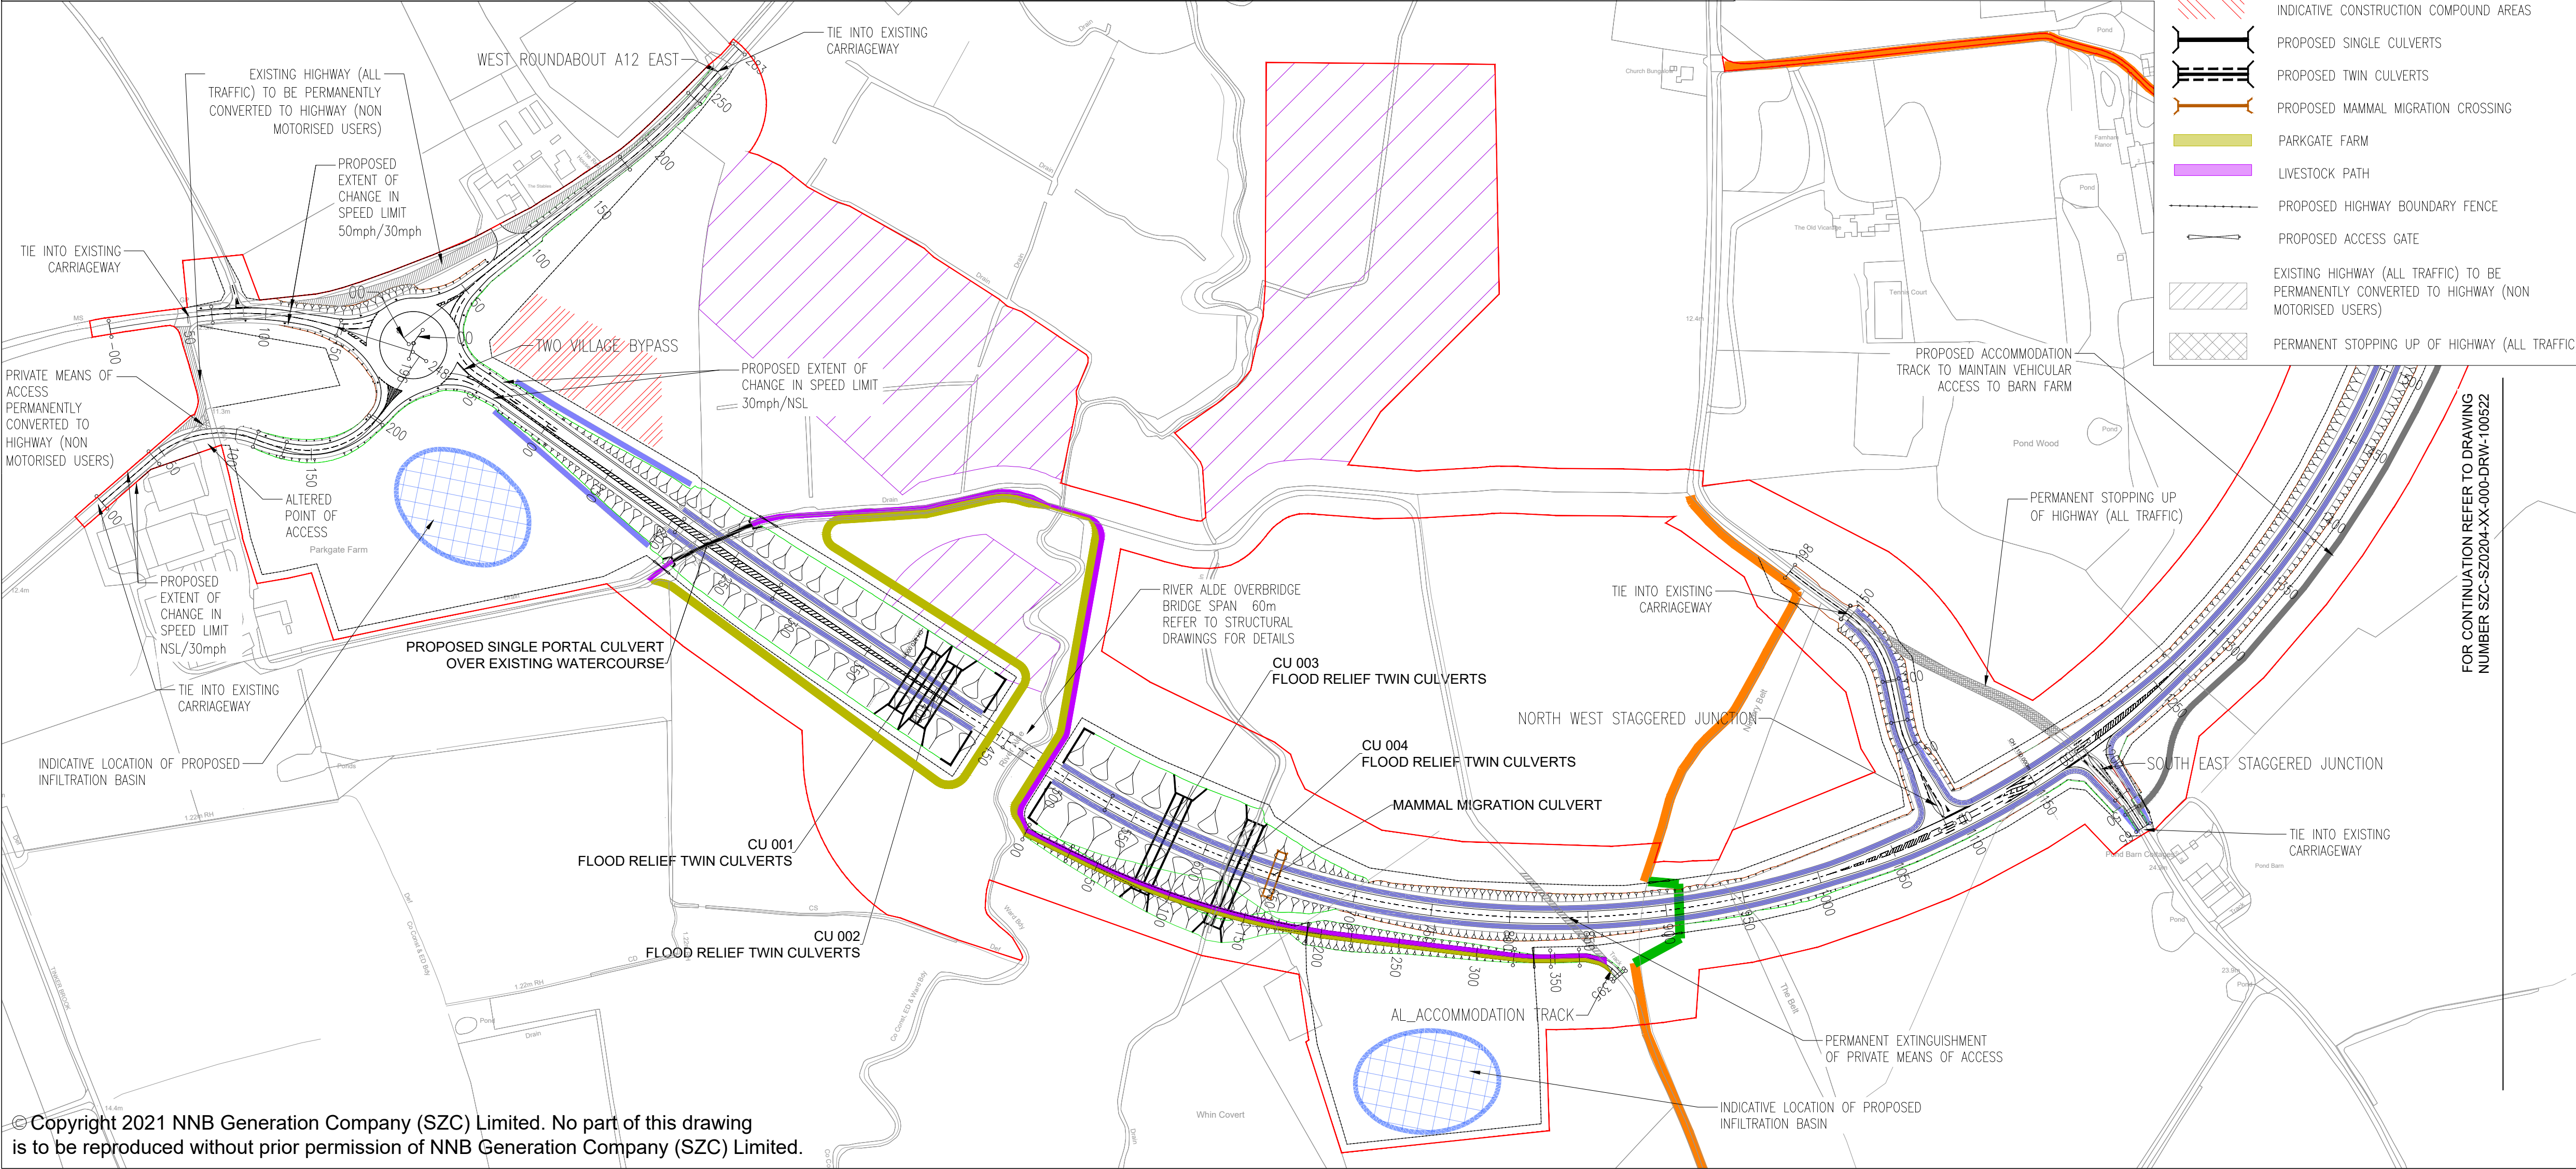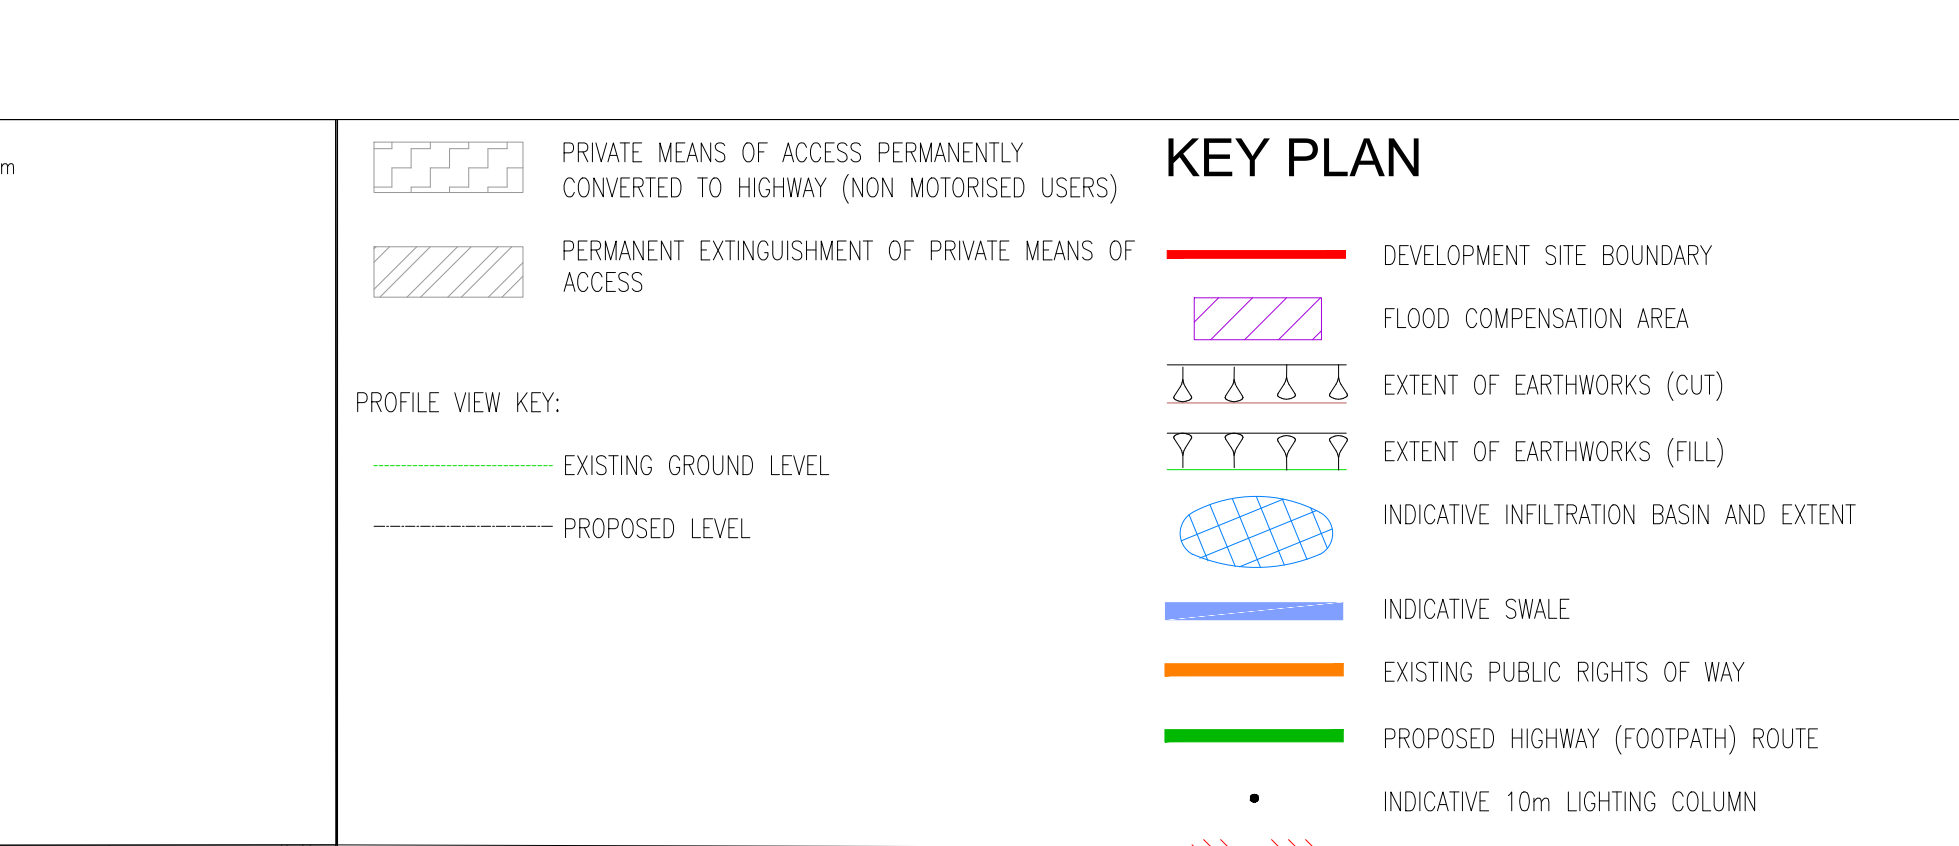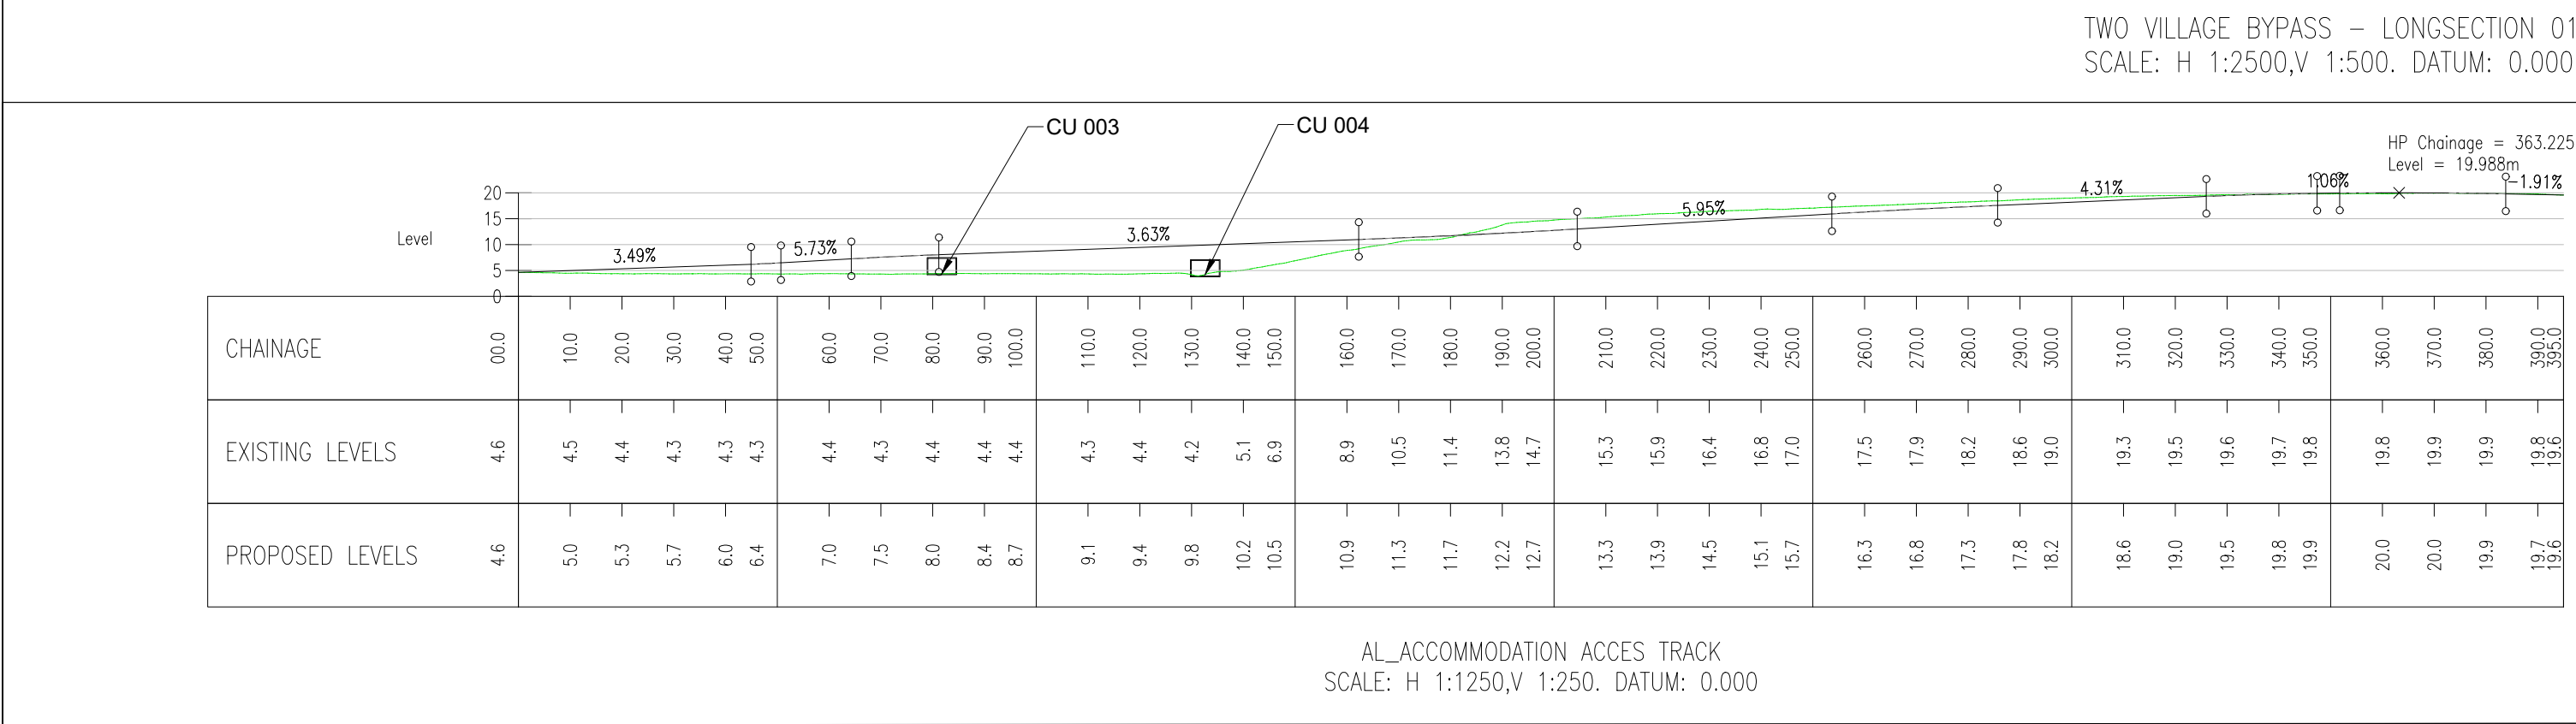

02	JAN 2021	EBA	MPB	PROPOSED CHANGES TO THE DDO APPLICATION - JANUARY 2021	SZC CO
01	FEB 2020	DMD	HWP	DDO SUBMISSION	SZC Co
REVISION	DATE	DRAWN/CHECKED	REASONS FOR REVISION / COMMENTS		APPROVED

NOT PROTECTIVELY MARKED

COPYRIGHT:

Reproduced from Ordnance Survey map with the permission of Ordnance Survey on behalf of the controller of Her Majesty's Stationery Office © Crown copyright (2021). All Rights reserved. NNB GenCo Licence: 0100060408



PROJECT:

SIZEWELL C


DOCUMENT:

APPLICATION DRAWING - FOR APPROVAL REGULATION 5(2)(o)

DRAWING TITLE:

TWO VILLAGE BYPASS
PROPOSED GENERAL
ARRANGEMENT AND PROFILES
SHEET 1 OF 2

DRAWING NO:	SZC-SZ0204-XX-000-DRW-100038	REVISION:	02
DATE:	JAN 2021	DRAWN:	DMD
SCALE:	1:2500 @ A1		
SCALE BAR:	0 1:2500 125 metres		

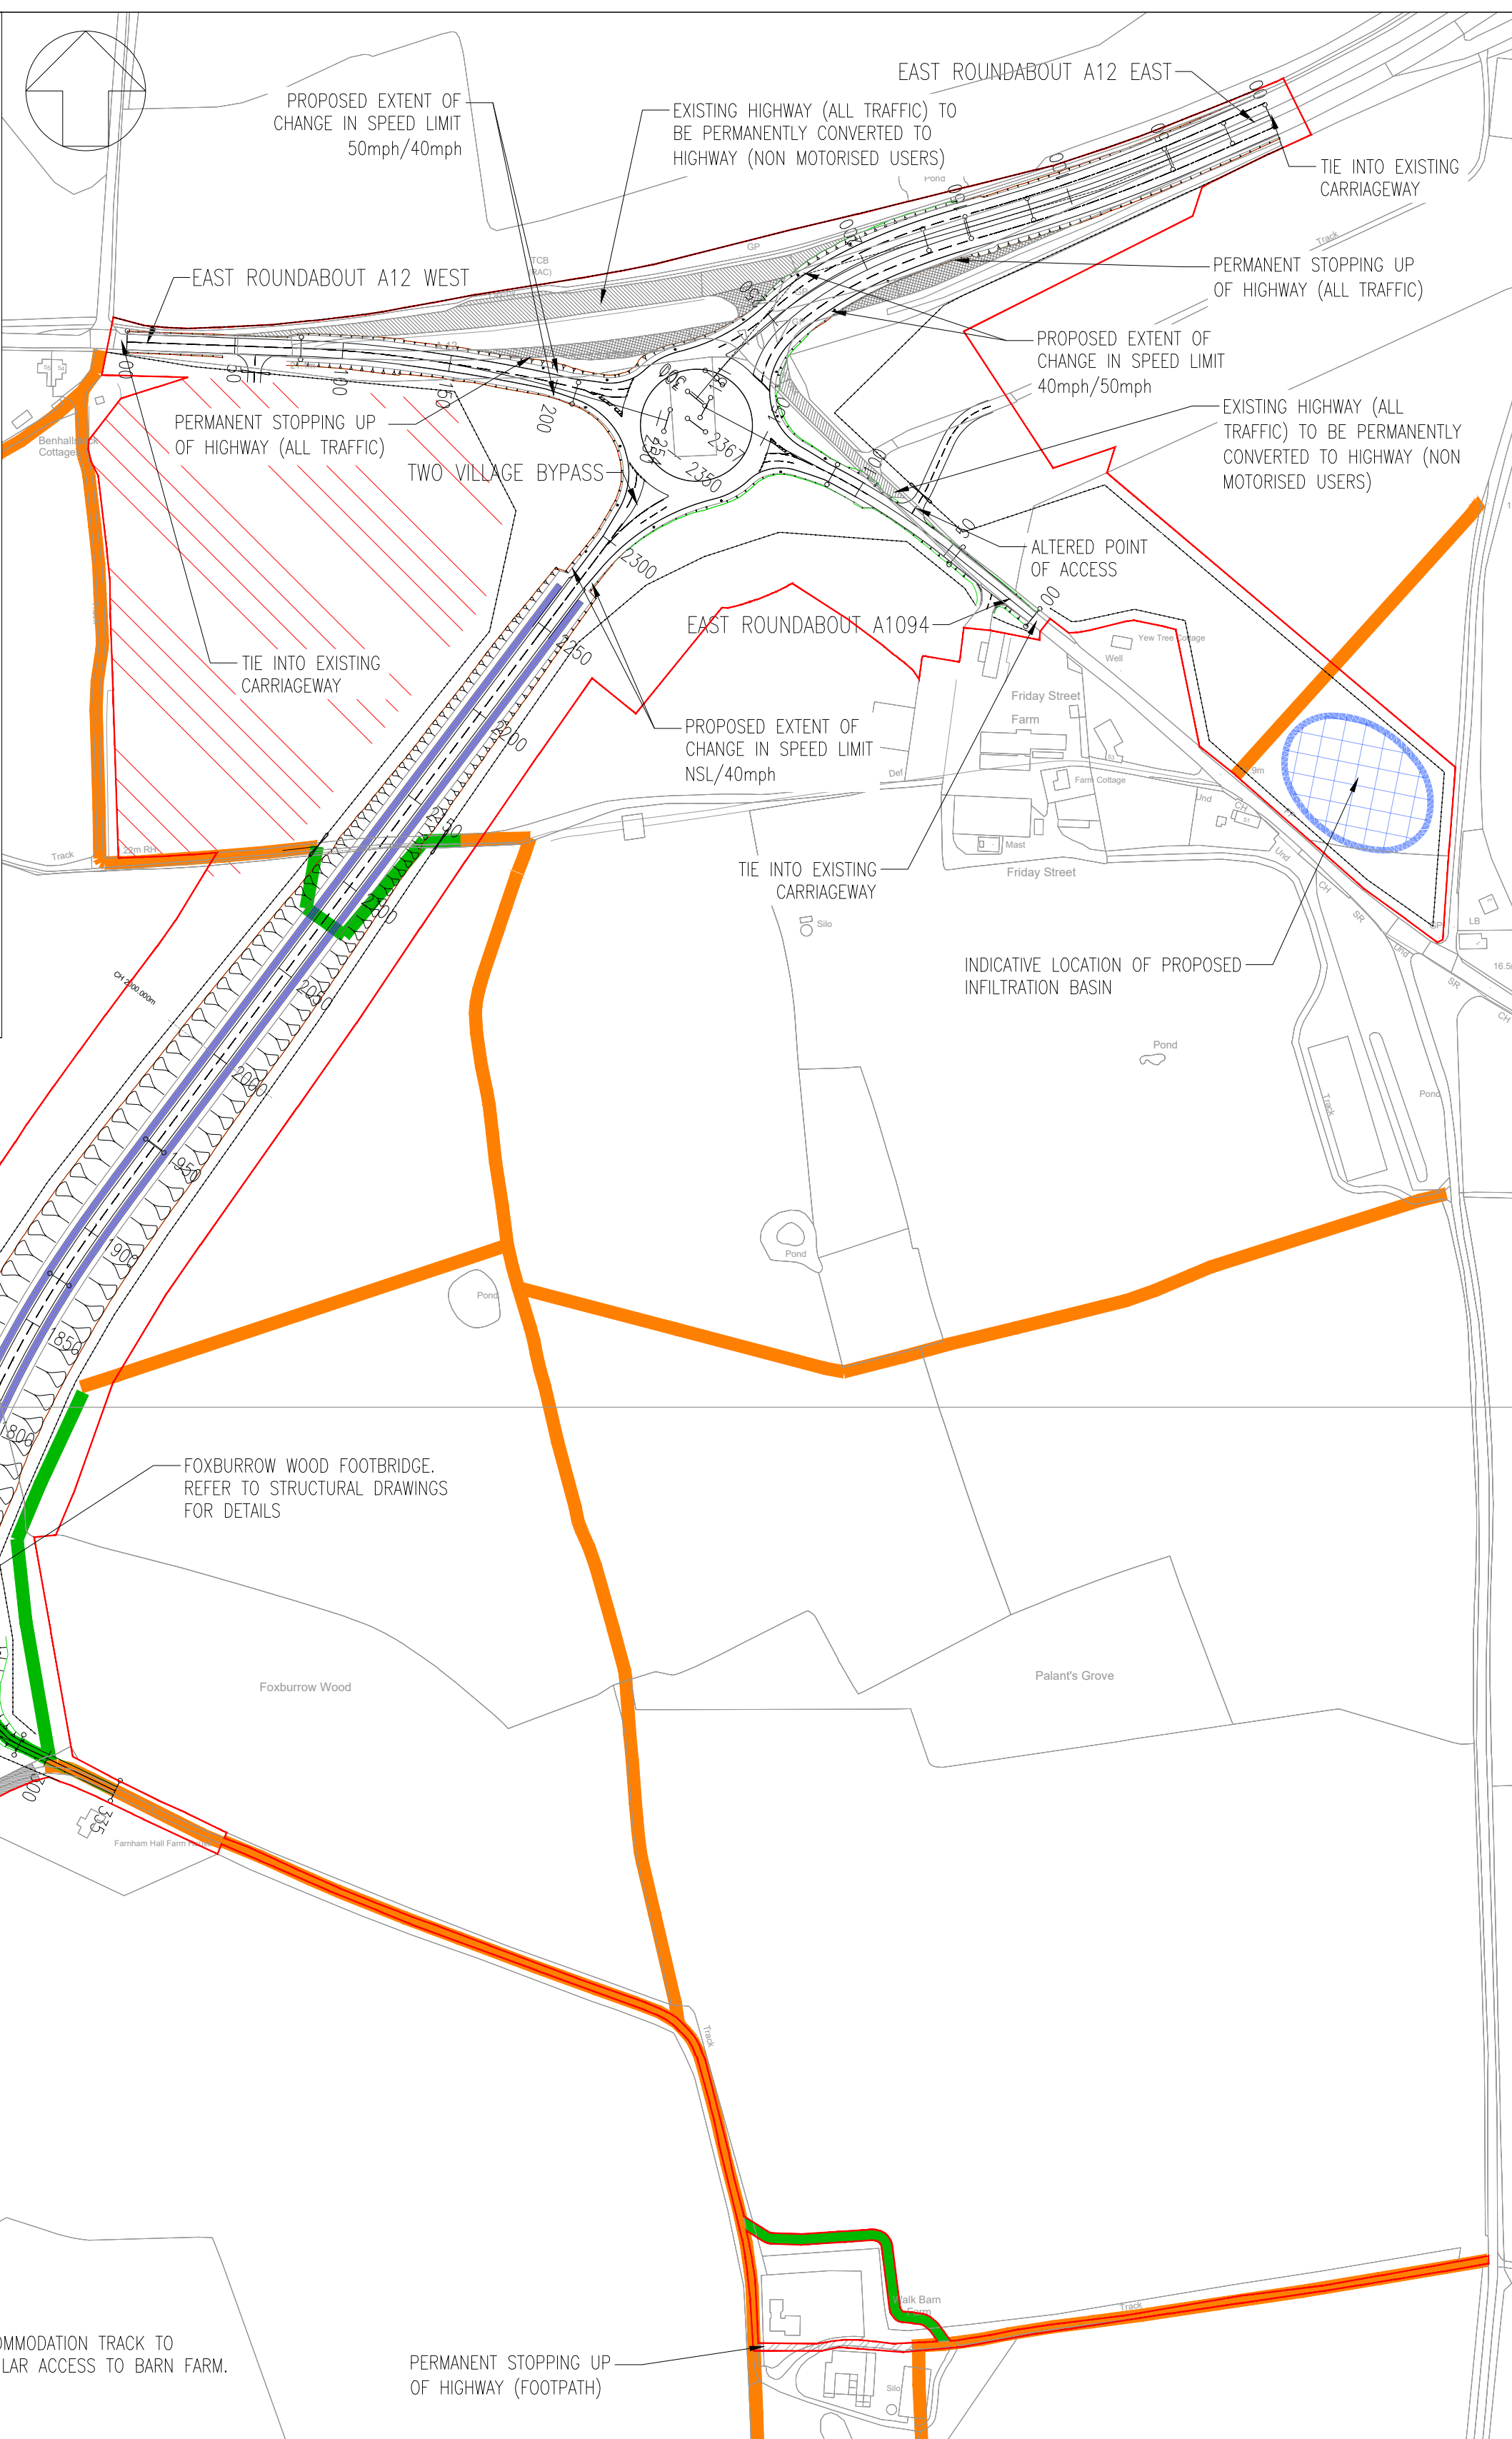

1. THIS DRAWING IS FOR PLANNING PROPOSES ONLY AND SHALL NOT BE USED FOR CONSTRUCTION OR ANY OTHER PROPOSE.
2. THE SCHEME DESIGN IS BASED ON ORDNANCE SURVEY MAPPING DATA, THE EXISTING GROUND TERRAIN AND PROPOSED SURFACES ARE BASED ON THE UK GOVERNMENT'S OPEN SOURCE LIDAR DIGITAL TERRAIN MAPPING DATA. ALL POSITIONS AND LEVELS ARE TO BE REVIEWED FOLLOWING COMPLETION OF A DETAILS SITE TOPOGRAPHICAL SURVEY.
3. NEW SIGNS AND ROAD MARKINGS WILL BE BASED ON TSRGD 2016 OR AS AGREED WITH THE LOCAL HIGHWAY AUTHORITY .
4. ALL DIMENSIONS IN METERS UNLESS STATED OTHERWISE.
5. ALL LEVELS IN METERS UNLESS STATED OTHERWISE.
6. ALL EARTHWORKS BATTER SLOPES ARE SHOWN AT A GRADIENT OF 1 IN 3.
7. THE PROPOSED CARRIAGEWAY WIDTH 7.3m WITH 1.0m HARDSTRIPS ON BOTH SIDES OF THE CARRIAGEWAY PROVIDING 9.3m TOTAL PAVED WIDTH.
8. ROAD ALIGNMENT GEOMETRY HAS BEEN DESIGNED IN ACCORDANCE WITH DMRB TO 9/93.
9. ROUNDABOUT GEOMETRY DESIGNED IN ACCORDANCE WITH DMRB CD 116.
10. FOR DETAILS OF PROPOSED DRAINAGE REFER TO DRAINAGE DRAWINGS
11. FOR DETAILS OF STREET LIGHTING REFER TO LIGHTING DRAWING
12. FOR DETAILS OF LANDSCAPING AND PLANTING REFER TO THE LANDSCAPE AND ARCHITECTS PLANS.
13. ALL PROPOSED ROADWORK ARE TO BE IN ACCORDANCE WITH DESIGN MANUAL OF ROADS AND BRIDGES (DMRB) OR HAS AGREED WITH LOCAL AUTHORITY.
14. WHERE THE PROPOSED ROAD MARKINGS ARE SHOWN THE EXISTING ROAD MARKING ARE TO BE REMOVED AS APPROPRIATE.
15. PROPOSED ROAD SIGNAGE IS SHOWN INDICATIVELY.

NOT PROTECTIVELY MARKED

Reproduced from Ordnance Survey map with the permission
of Ordnance Survey on behalf of the controller of Her
Majesty's Stationery Office © Crown copyright (2021).
All Rights reserved. NNB GenCo Licence: 0100060408



DOCUMENT:
APPLICATION DRAWING - FOR APPROVAL
REGULATION 5(2)(o)

DRAWING TITLE:

TWO VILLAGE BYPASS
PROPOSED PLAN AND PROFILE
SHEET 2 OF 2


DATE:	DRAWN:	SCALE:
JAN 2021	DMD	1:2500 @ A1

SCALE BAR:



A scale bar with alternating black and white segments. It is marked with '0' at the left end, '1:2500' in the middle, and '125 metres' at the right end.

© Copyright 2021 NNB Generation Company (SZC) Limited. No part of this drawing is to be reproduced without prior permission of NNB Generation Company (SZC) Limited.

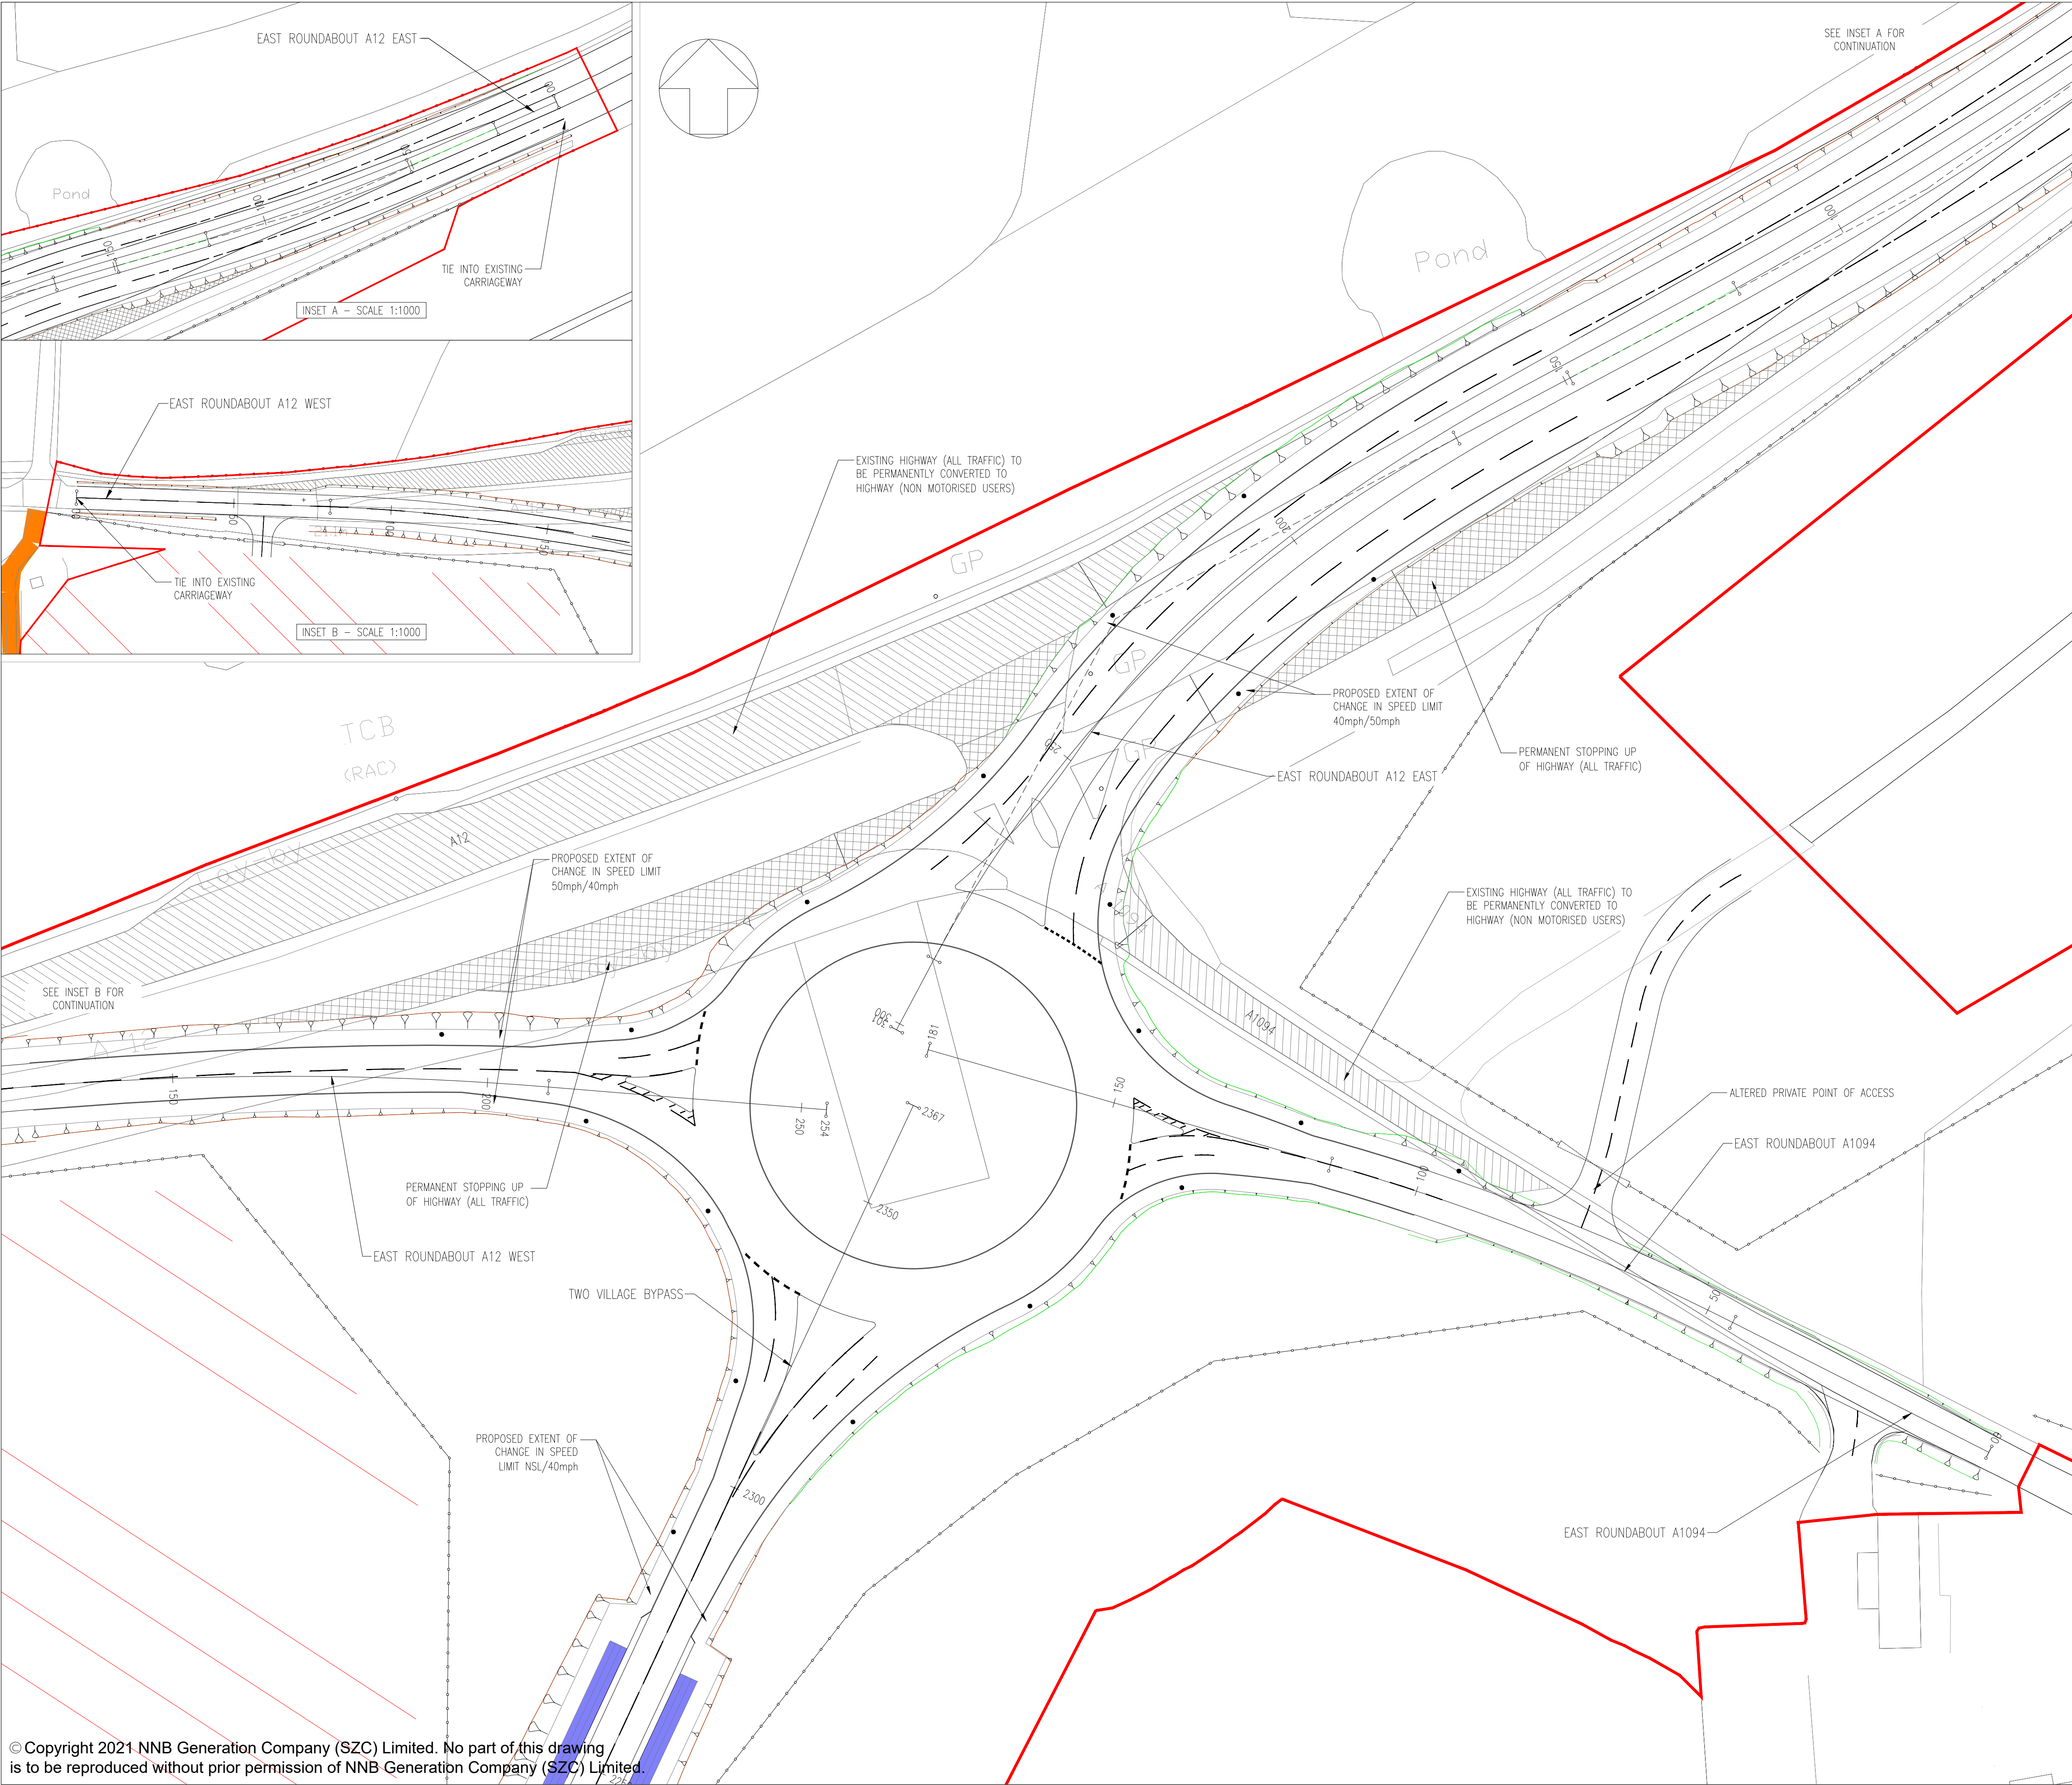

© Copyright 2021 NNB Generation Company (SZC) Limited. No part of this drawing is to be reproduced without prior permission of NNB Generation Company (SZC) Limited.

NOTES:

- 1. THIS DRAWING IS FOR PLANNING PROPOSES ONLY AND SHALL NOT BE USED FOR CONSTRUCTION OR ANY OTHER PROPOSE.
- 2. THE SCHEME DESIGN IS BASED ON ORDNANCE SURVEY MAPPING DATA. THE EXISTING GROUND TERRAIN AND PROPOSED SURFACES ARE BASED ON THE UK GOVERNMENT'S OPEN SOURCE LIDAR DIGITAL TERRAIN MAPPING DATA. ALL POSITIONS AND LEVELS ARE TO BE REVIEWED FOLLOWING COMPLETION OF A DETAILS SITE TOPOGRAPHICAL SURVEY.
- 3. NEW SIGNS AND ROAD MARKINGS WILL BE BASED ON TSRGD 2016 OR AS AGREED WITH THE LOCAL HIGHWAY AUTHORITY.
- 4. ALL DIMENSIONS IN METERS UNLESS STATED OTHERWISE.
- 5. ALL LEVELS IN METERS UNLESS STATED OTHERWISE.
- 6. ALL EARTHWORKS BATTER SLOPES ARE SHOWN AT A GRADIENT OF 1 IN 3.
- 7. THE PROPOSED CARRIAGEWAY WIDTH 7.3m WITH 1.0m HARDSTRIPS ON BOTH SIDES OF THE CARRIAGEWAY PROVIDING 9.3m TOTAL PAVED WIDTH.
- 8. ROAD ALIGNMENT GEOMETRY HAS BEEN DESIGNED IN ACCORDANCE WITH DMRB td 9/93.
- 9. ROUNDABOUT GEOMETRY DESIGNED IN ACCORDANCE WITH DMRB CD 116.
- 10. FOR DETAILS OF PROPOSED DRAINAGE REFER TO DRAINAGE DRAWINGS
- 11. FOR DETAILS OF STREET LIGHTING REFER TO LIGHTING DRAWING
- 12. FOR DETAILS OF LANDSCAPING AND PLANTING REFER TO THE LANDSCAPE AND ARCHITECTS PLANS.
- 13. ALL PROPOSED ROADWORK ARE TO BE IN ACCORDANCE WITH DESIGN MANUAL OF ROADS AND BRIDGES (DMRB) OR HAS AGREED WITH LOCAL AUTHORITY.
- 14. WHERE THE PROPOSED ROAD MARKINGS ARE SHOWN THE EXISTING ROAD MARKING ARE TO BE REMOVED AS APPROPRIATE.
- 15. PLEASE REFER TO DRAWING SZC-SZ0204-XX-000-DRW-100450 FOR ROAD PROFILES.

PLAN KEY:

- DEVELOPMENT SITE BOUNDARY
- EXTENT OF EARTHWORKS (CUT)
- EXTENT OF EARTHWORKS (FILL)
- PROPOSED HIGHWAY BOUNDARY FENCE
- INDICATIVE SWALE
- EXISTING PUBLIC RIGHTS OF WAY
- INDICATIVE 10m LIGHTING COLUMNS 0.4 UNIFORMITY
 - ROUNDABOUT LIGHTING TO 15 LUX AVERAGE
 - APPROACHES LIGHTING TO 10 LUX AVERAGE
- INDICATIVE CONSTRUCTION COMPOUND AREAS
- EXISTING HIGHWAY (ALL TRAFFIC) TO BE PERMANENTLY CONVERTED TO HIGHWAY (NON MOTORISED USERS)
- PERMANENT STOPPING UP OF HIGHWAY (ALL TRAFFIC)

02	JAN 2021	EBA	MPB	PROPOSED CHANGES TO THE DCO APPLICATION - JANUARY 2021	SZC Co
01	FEB 2020	DMD	HWP	DCO SUBMISSION	SZC Co
REVISION	DATE	DRAWN/CHECKED	REASONS FOR REVISION / COMMENTS		APPROVED

NOT PROTECTIVELY MARKED

COPYRIGHT:

Reproduced from Ordnance Survey map with the permission of Ordnance Survey on behalf of the controller of Her Majesty's Stationery Office © Crown copyright (2021). All Rights reserved. NNB GenCo Licence: 0100060408




PROJECT:
SIZEWELL C

DOCUMENT:
APPLICATION DRAWING - FOR APPROVAL
REGULATION 5(2)(o)

DRAWING TITLE:
TWO VILLAGE BYPASS
A12/A1094 EASTERN
ROUNDABOUT
PROPOSED GENERAL ARRANGEMENT

DRAWING NO: SZC-SZ0204-XX-000-DRW-100039			REVISION: 02
DATE: JAN 2021	DRAWN: DMD	SCALE: 1:500 @ A1	
SCALE BAR: 0 1:500 25 metres			

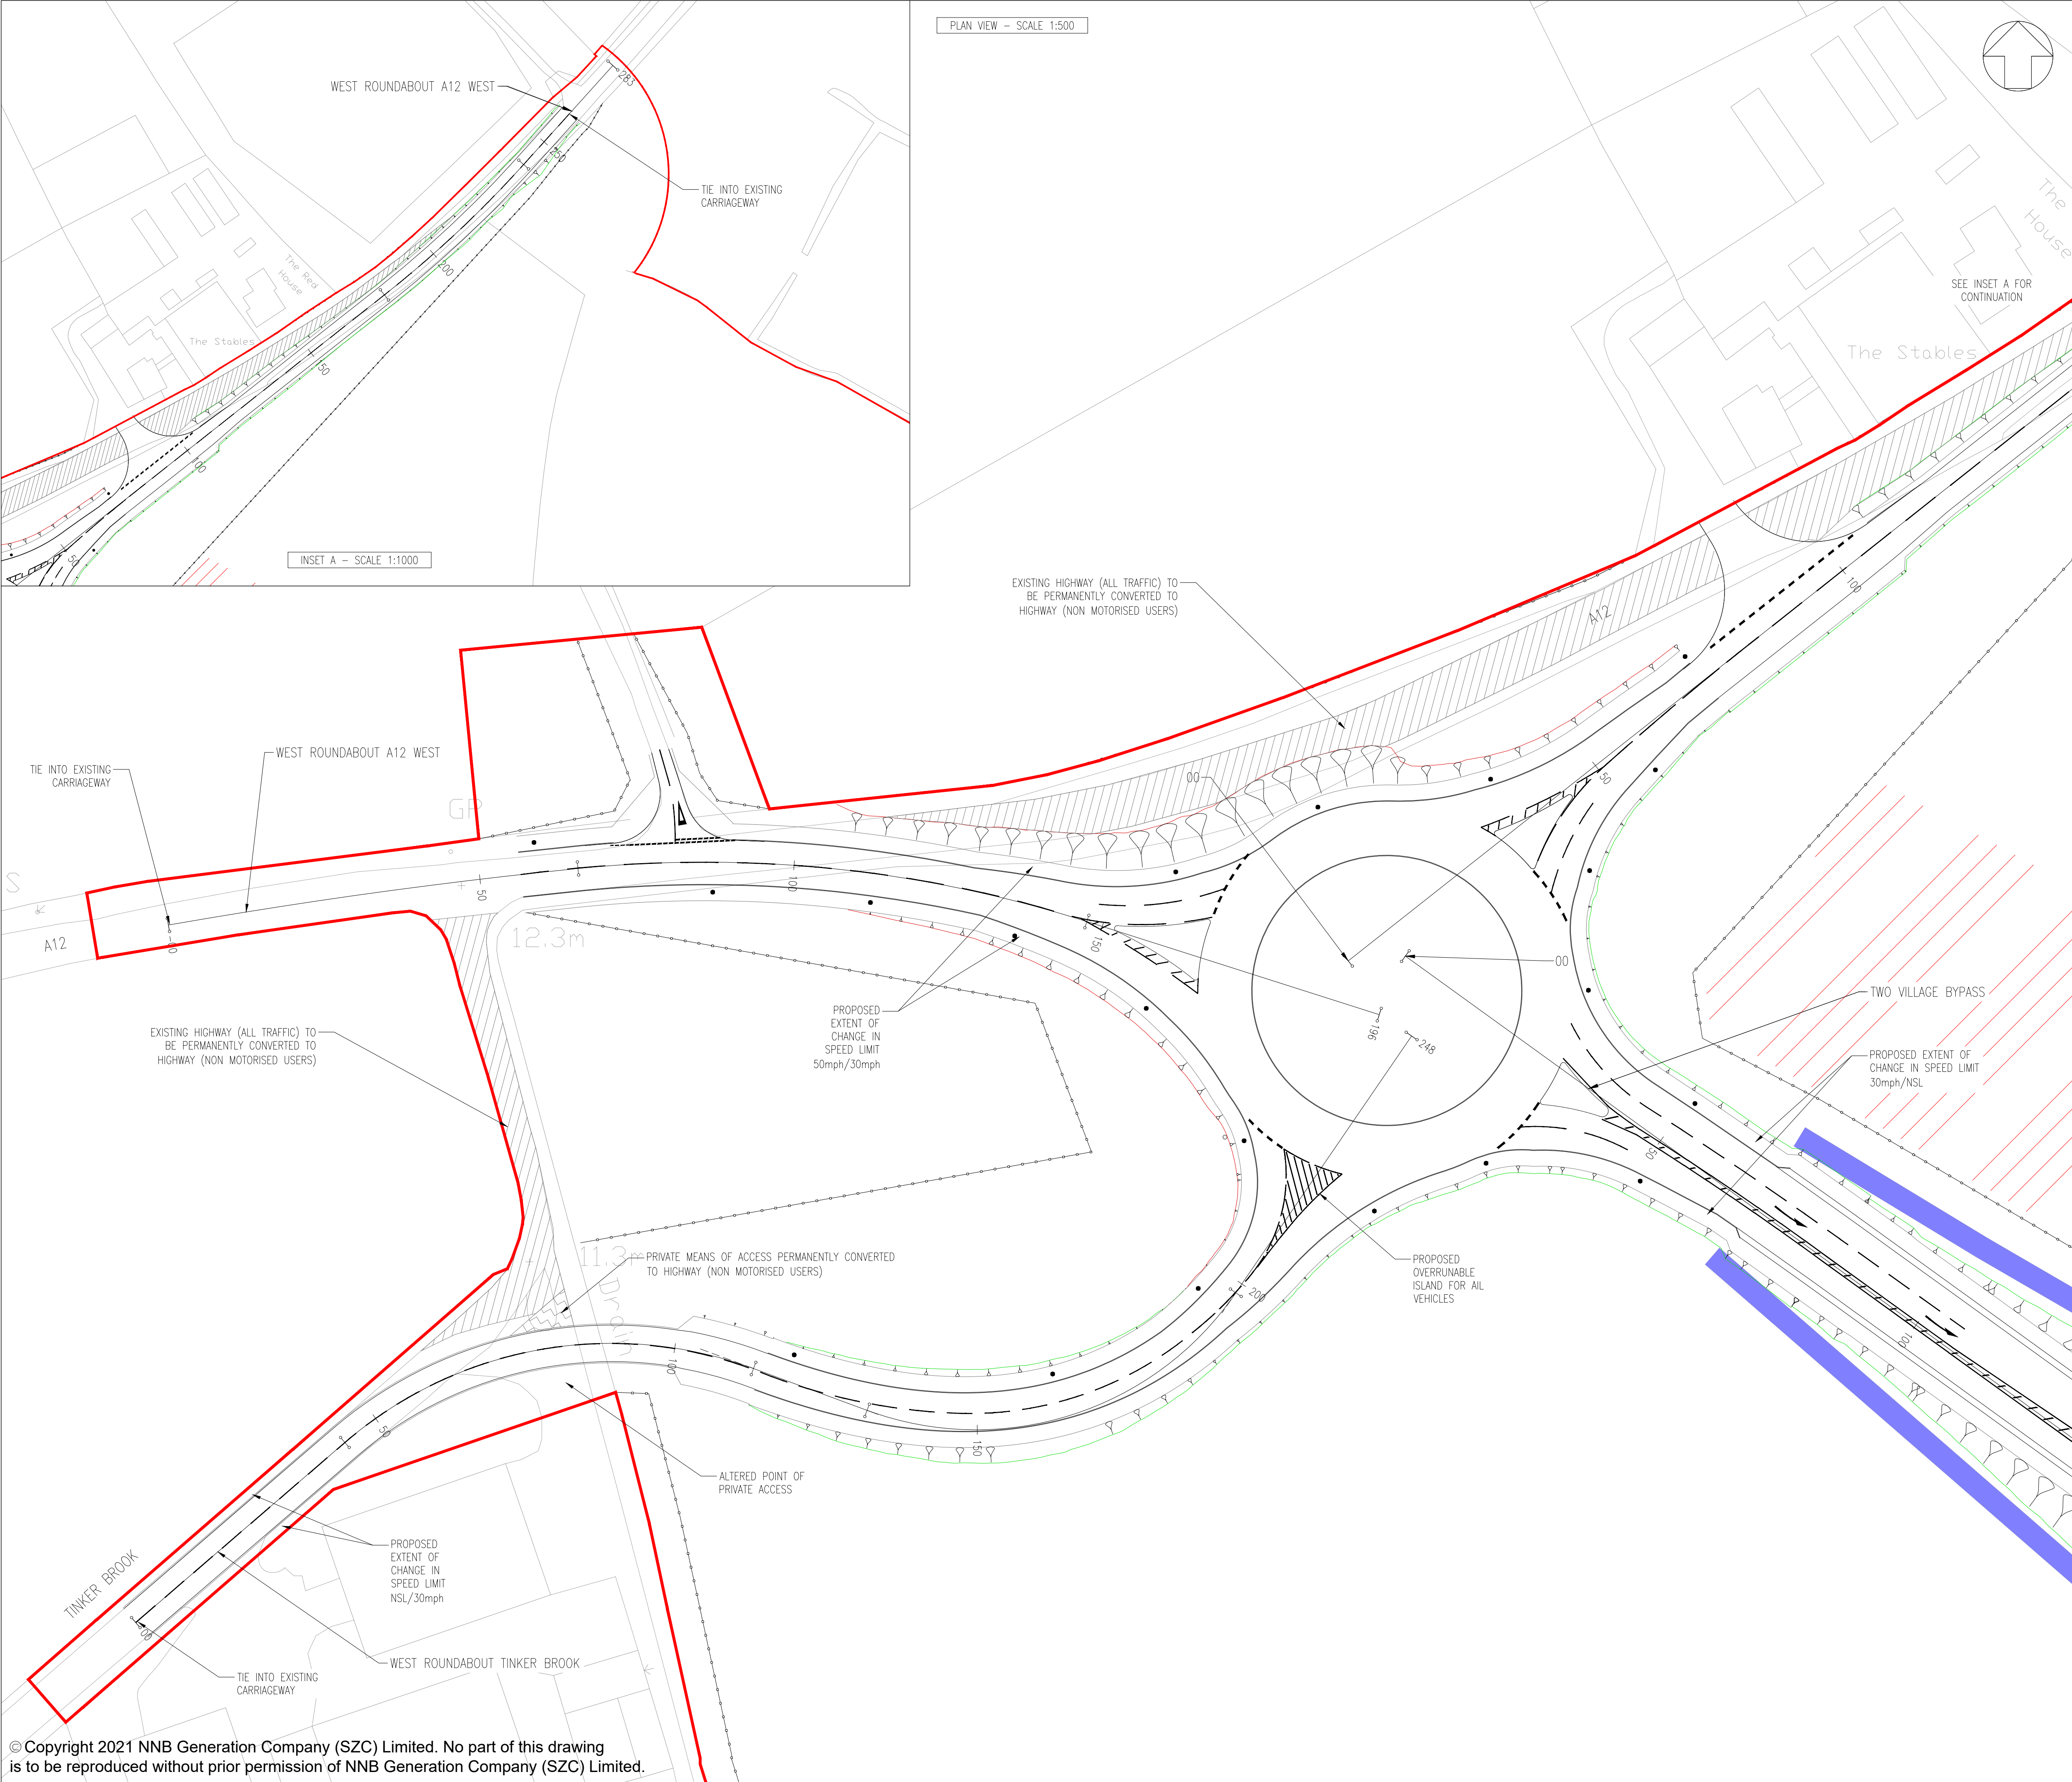

PLAN VIEW - SCALE 1:500

INSET A - SCALE 1:1000

NOTES:

1. THIS DRAWING IS FOR PLANNING PROPOSES ONLY AND SHALL NOT BE USED FOR CONSTRUCTION OR ANY OTHER PROPOSE.
2. THE SCHEME DESIGN IS BASED ON ORDNANCE SURVEY MAPPING DATA. THE EXISTING GROUND TERRAIN AND PROPOSED SURFACES ARE BASED ON THE UK GOVERNMENT'S OPEN SOURCE LIDAR DIGITAL TERRAIN MAPPING DATA. ALL POSITIONS AND LEVELS ARE TO BE REVIEWED FOLLOWING COMPLETION OF A DETAILS SITE TOPOGRAPHICAL SURVEY.
3. NEW SIGNS AND ROAD MARKINGS WILL BE BASED ON TSRGD 2016 OR AS AGREED WITH THE LOCAL HIGHWAY AUTHORITY.
4. ALL DIMENSIONS IN METERS UNLESS STATED OTHERWISE.
5. ALL LEVELS IN METERS UNLESS STATED OTHERWISE.
6. ALL EARTHWORKS BATTER SLOPES ARE SHOWN AT A GRADIENT OF 1 IN 3.
7. THE PROPOSED CARRIAGEWAY WIDTH 7.3m WITH 1.0m HARDSTRIPS ON BOTH SIDES OF THE CARRIAGEWAY PROVIDING 9.3m TOTAL PAVED WIDTH.
8. ROAD ALIGNMENT GEOMETRY HAS BEEN DESIGNED IN ACCORDANCE WITH DMRB td 9/93.
9. ROUNDABOUT GEOMETRY DESIGNED IN ACCORDANCE WITH DMRB CD 116.
10. FOR DETAILS OF PROPOSED DRAINAGE REFER TO DRAINAGE DRAWINGS.
11. FOR DETAILS OF STREET LIGHTING REFER TO LIGHTING DRAWING.
12. FOR DETAILS OF LANDSCAPING AND PLANTING REFER TO THE LANDSCAPE AND ARCHITECTS PLANS.
13. ALL PROPOSED ROADWORK ARE TO BE IN ACCORDANCE WITH DESIGN MANUAL OF ROADS AND BRIDGES (DMRB) OR HAS AGREED WITH LOCAL AUTHORITY.
14. WHERE THE PROPOSED ROAD MARKINGS ARE SHOWN THE EXISTING ROAD MARKING ARE TO BE REMOVED AS APPROPRIATE.
15. PLEASE REFER TO DRAWING SZC-SZ0204-XX-000-DRW-100451 FOR ROAD PROFILES.

PLAN KEY:

- DEVELOPMENT SITE BOUNDARY
- EXTENT OF EARTHWORKS (CUT)
- EXTENT OF EARTHWORKS (FILL)
- PROPOSED HIGHWAY BOUNDARY FENCE
- INDICATIVE SWALE
- INDICATIVE 10m LIGHTING COLUMNS 0.4 UNIFORMITY
 - ROUNDABOUT LIGHTING TO 15 LUX AVERAGE
 - APPROACHES LIGHTING TO 10 LUX AVERAGE
- INDICATIVE CONSTRUCTION COMPOUND AREAS
- EXISTING HIGHWAY (ALL TRAFFIC) TO BE PERMANENTLY CONVERTED TO HIGHWAY (NON MOTORISED USERS)
- PRIVATE MEANS OF ACCESS PERMANENTLY CONVERTED TO HIGHWAY (NON MOTORISED USERS)

02	JAN 2021	EBA	MPB	PROPOSED CHANGES TO THE DCO APPLICATION - JANUARY 2021	SZC CO
01	FEB 2020	LMM	ACC	DCO SUBMISSION	SZC CO
REVISION	DATE	DRAWN/CHECKED	REASONS FOR REVISION / COMMENTS		APPROVED

NOT PROTECTIVELY MARKED

COPYRIGHT:

Reproduced from Ordnance Survey map with the permission of Ordnance Survey on behalf of the controller of Her Majesty's Stationery Office © Crown copyright (2021). All Rights reserved. NNB GenCo Licence: 0100060408



PROJECT:
SIZEWELL C

DOCUMENT:
APPLICATION DRAWING - FOR APPROVAL
REGULATION 5(2)(o)

DRAWING TITLE:
TWO VILLAGE BYPASS
A12 WESTERN ROUNDABOUT
PROPOSED GENERAL
ARRANGEMENT

DRAWING NO:
SZC-SZ0204-XX-000-DRW-100040


REVISION:
02

DATE:
JAN 2021


DRAWN:
LMM

SCALE:
1:500 @ A1


SCALE BAR:
0 1:500 25 metres

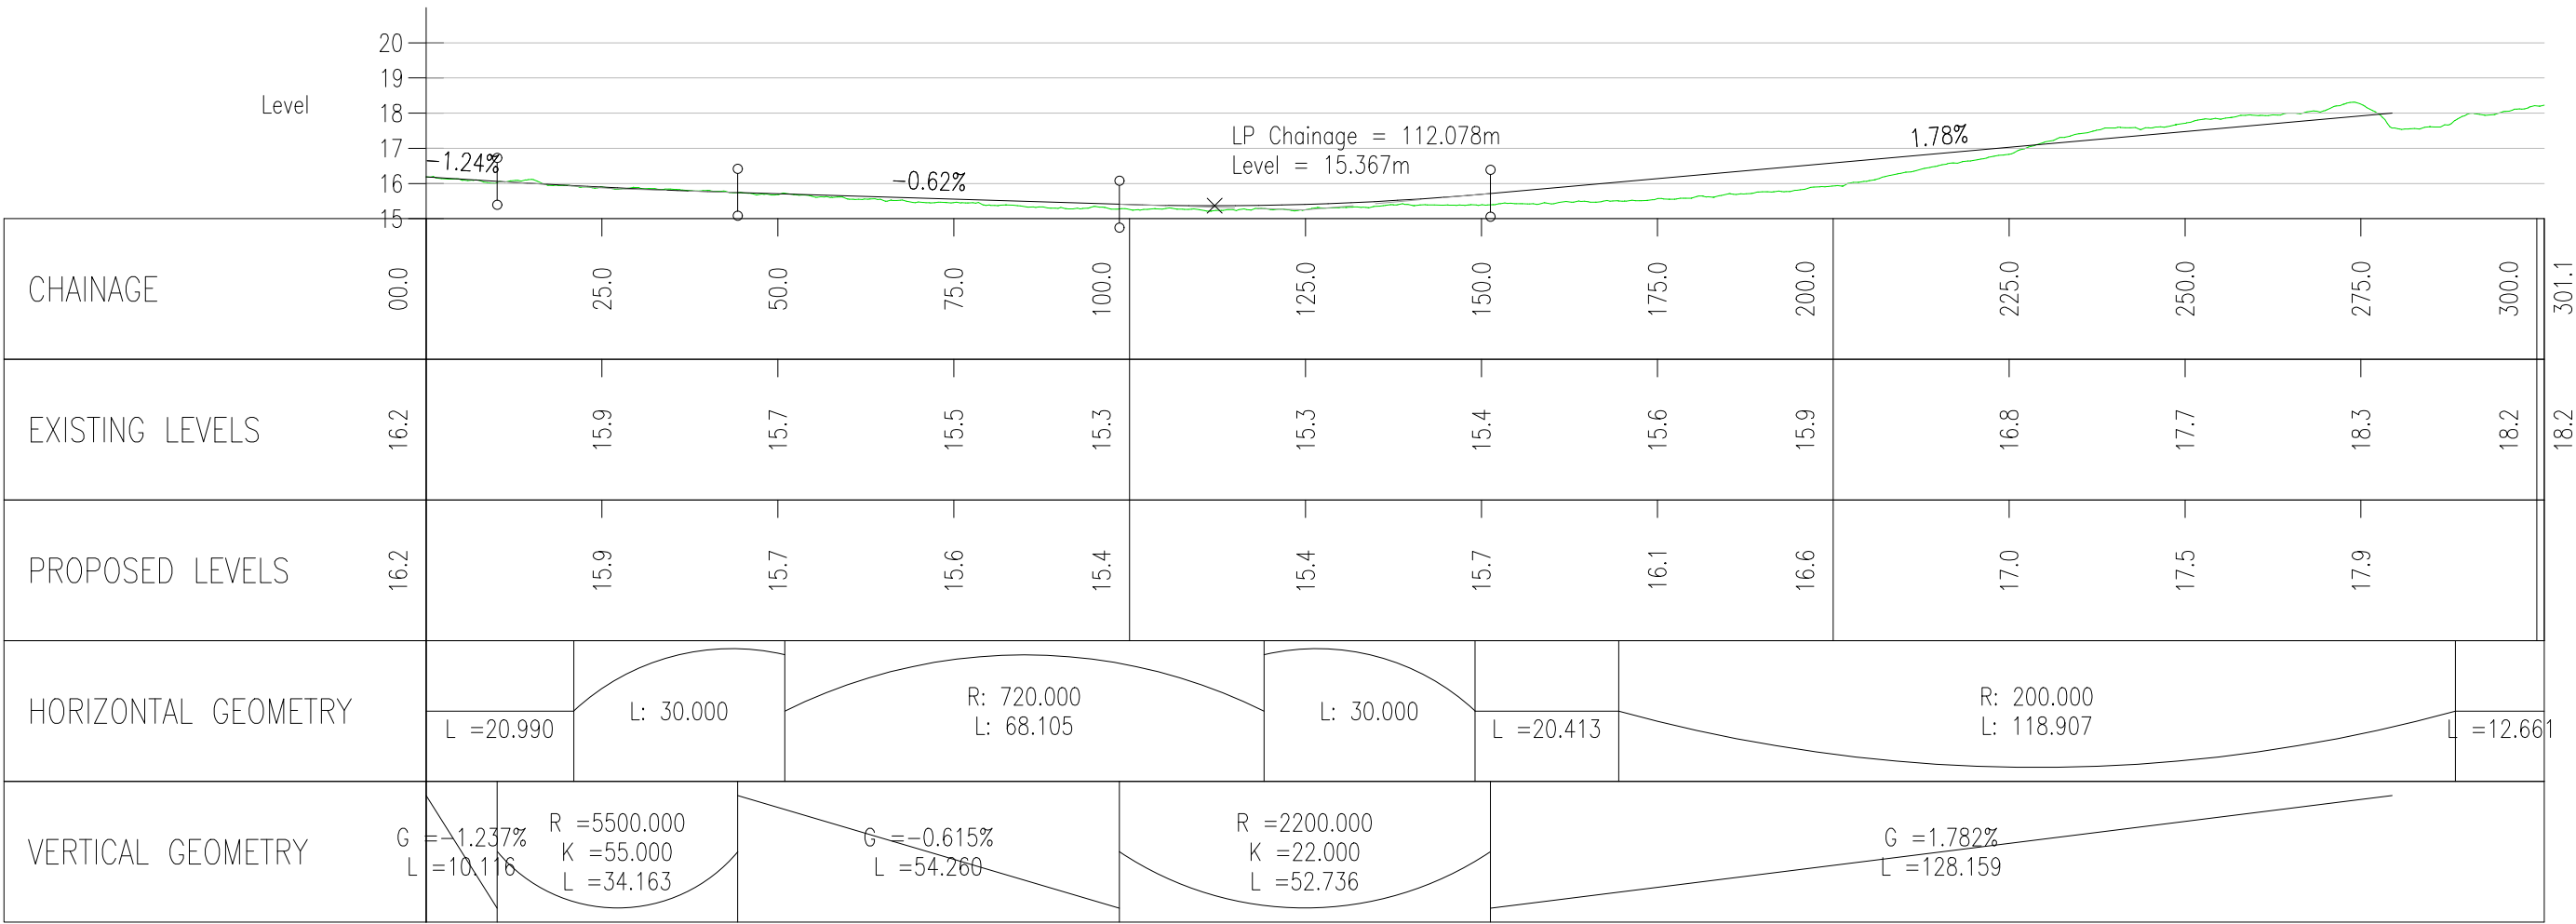

EAST ROUNDABOUT A12 EAST
SCALE: H 1:1000,V 1:200. DATUM: 15.000

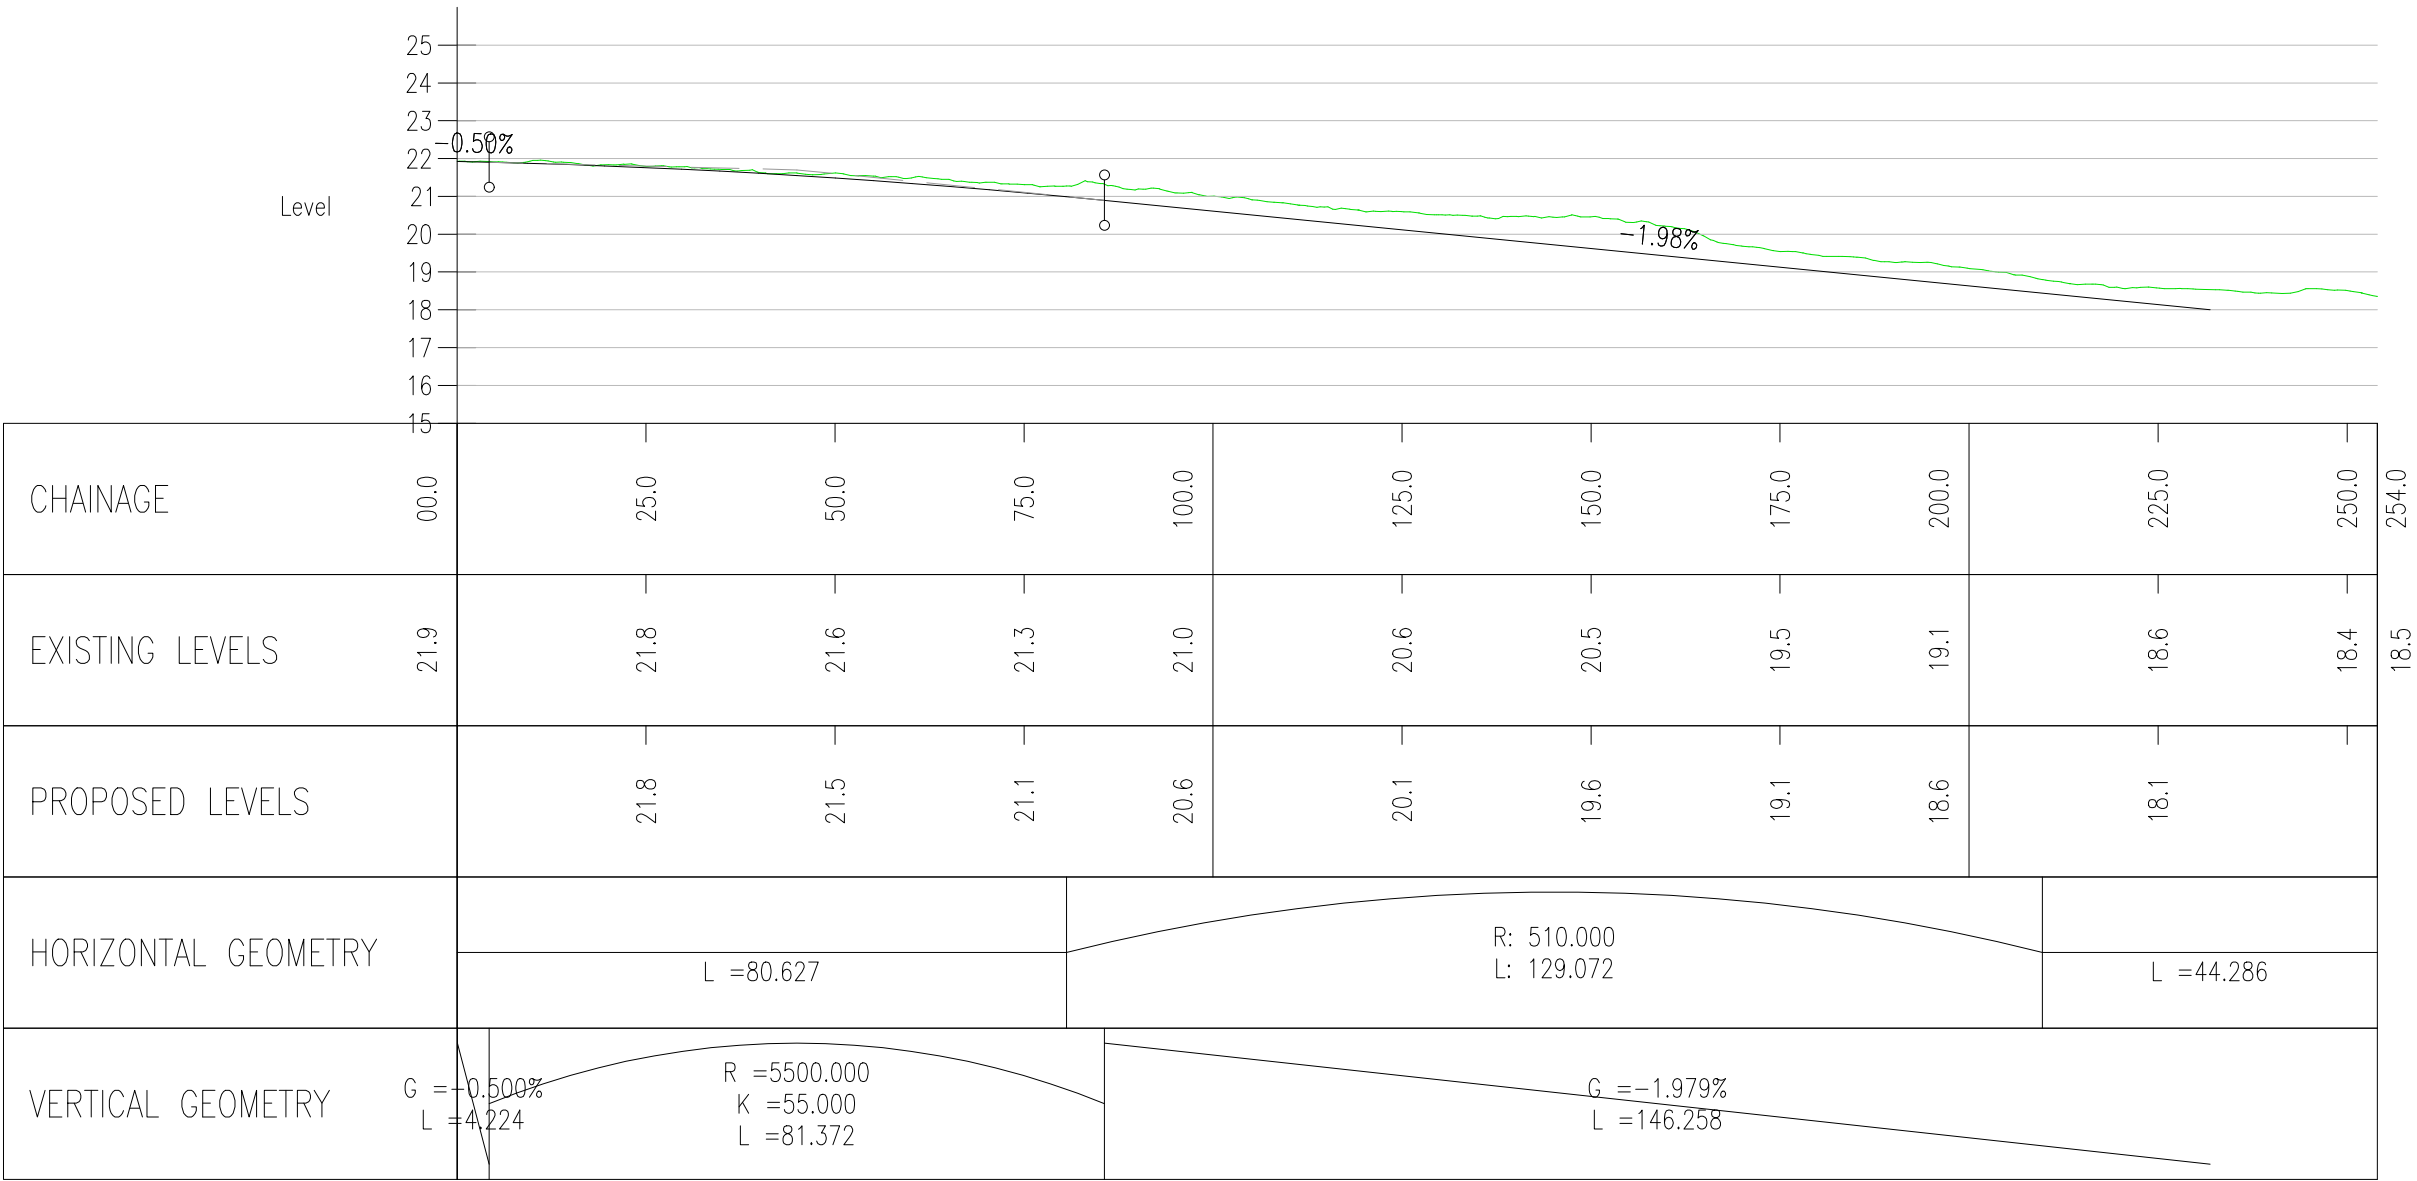

EAST ROUNDABOUT A12 WEST
SCALE: H 1:1000,V 1:200. DATUM: 15.000

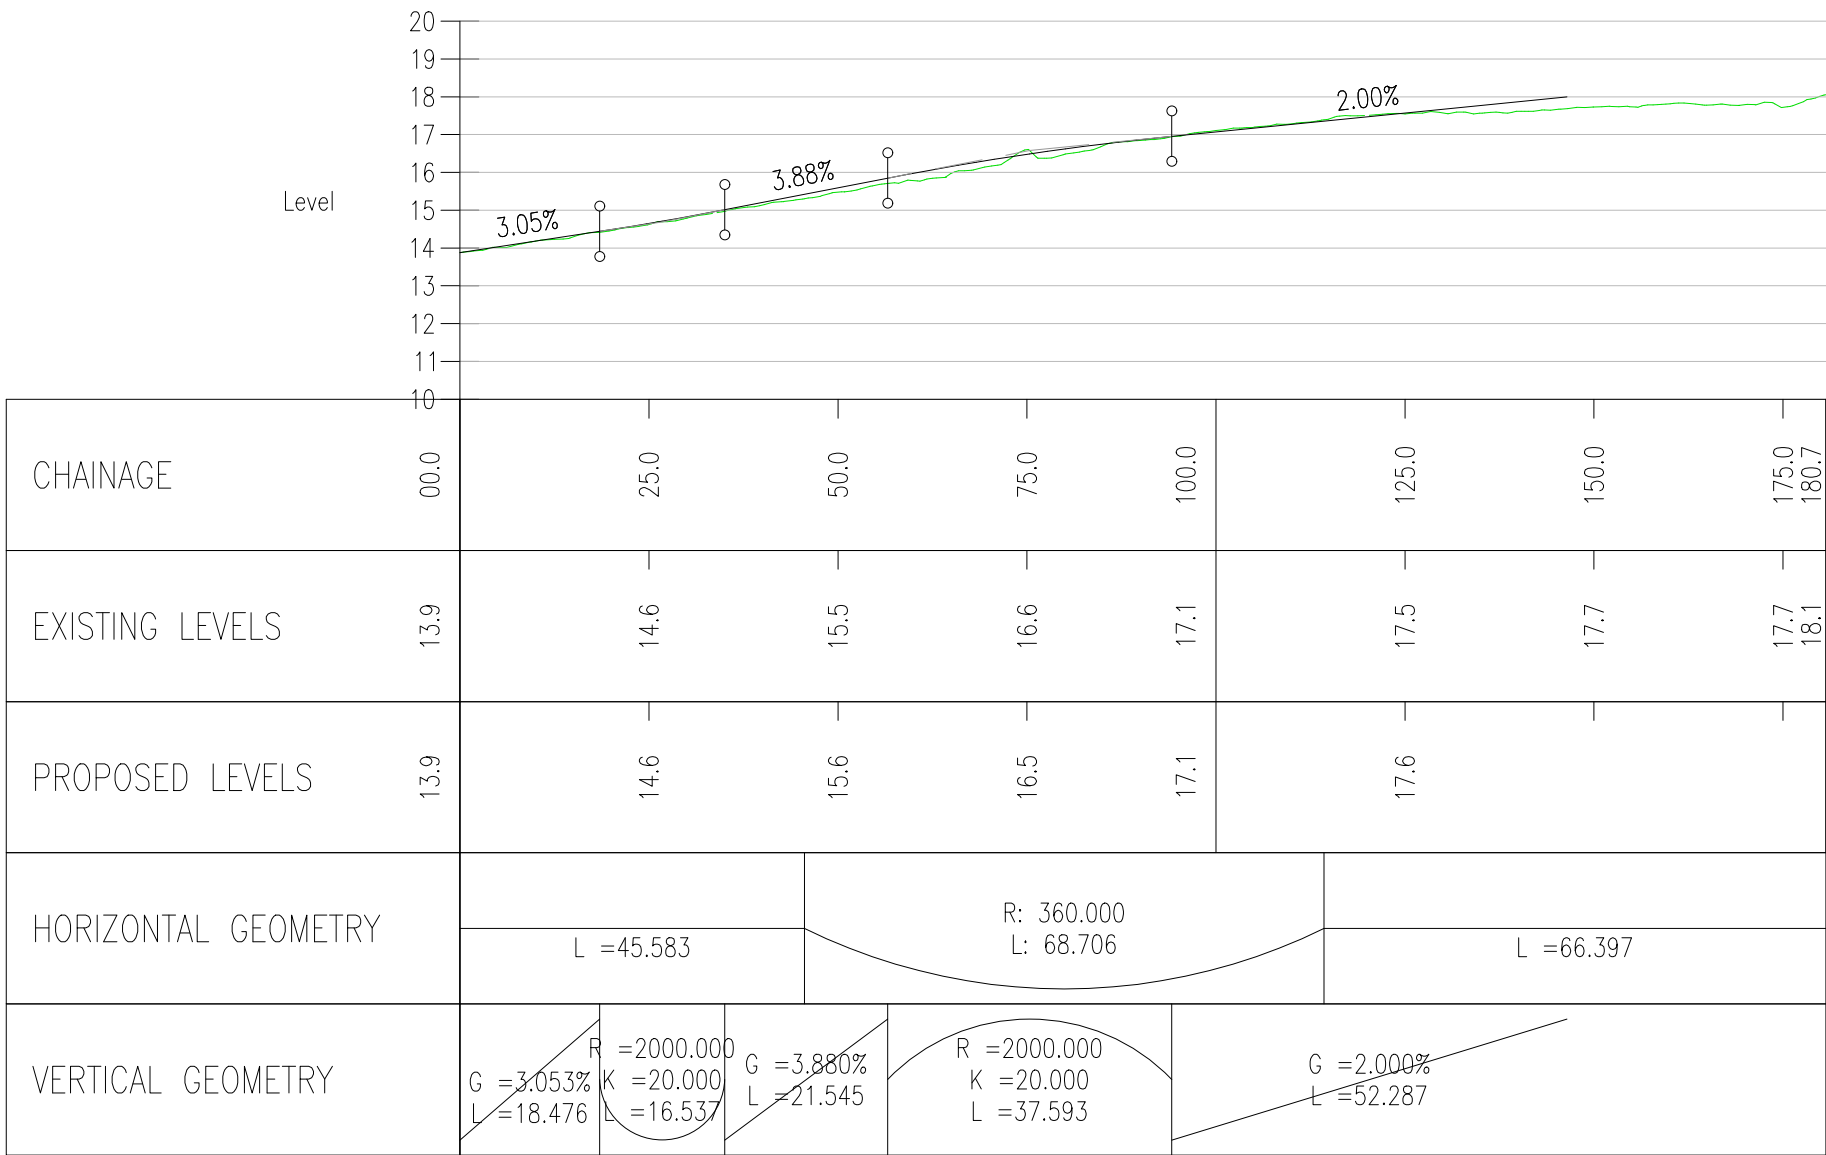

EAST ROUNDABOUT A1094
SCALE: H 1:1000,V 1:200. DATUM: 10.000

- NOTES:
1. THIS DRAWING IS FOR PLANNING PURPOSES ONLY AND SHALL NOT BE USED FOR CONSTRUCTION OR ANY OTHER PURPOSE.
 2. ALL DIMENSIONS ARE IN METRES UNLESS STATED OTHERWISE.
 3. ALL LEVELS ARE IN METRES UNLESS STATED OTHERWISE.
 4. FOR CROSS SECTION LOCATIONS REFER TO THE GENERAL ARRANGEMENT DRAWING SZC-SZ0204-XX-00-DRW-100039.
 5. THE SCHEME DESIGN IS BASED ON ORDNANCE SURVEY MAPPING DATA. THE EXISTING GROUND TERRAIN AND PROPOSED SURFACES ARE BASED ON THE UK GOVERNMENT'S OPEN SOURCE LIDAR DIGITAL TERRAIN MAPPING DATA. ALL POSITIONS AND LEVELS ARE TO BE REVIEWED FOLLOWING COMPLETION OF A DETAILED SITE TOPOGRAPHICAL SURVEY.
 6. ALL PROPOSED ROAD WORKS ARE TO BE IN ACCORDANCE WITH THE DESIGN MANUAL FOR ROADS AND BRIDGES (DMRB) OR AS AGREED WITH THE LOCAL HIGHWAY AUTHORITY.
 7. NEW SIGNS AND ROAD MARKINGS WILL BE BASED ON TSRGD 2016 OR AS AGREED WITH THE LOCAL HIGHWAY AUTHORITY.
 8. ALL EARTHWORKS BATTER SLOPES ARE SHOWN AT A GRADIENT OF 1 IN 3.
 9. ROAD ALIGNMENT GEOMETRY HAS BEEN DESIGNED IN ACCORDANCE WITH DMRB TD 9/93.
 10. ROUNDABOUT GEOMETRY DESIGNED IN ACCORDANCE WITH DMRB CD 116.

PROFILE VIEW KEY:

--- EXISTING GROUND LEVEL

--- PROPOSED LEVEL

01	FEB 2020	LMM	ACC	DCO SUBMISSION	SZC Co
REVISION	DATE	DRAWN/CHECKED	REASONS FOR REVISION / COMMENTS		APPROVED

NOT PROTECTIVELY MARKED

COPYRIGHT:

Reproduced from Ordnance Survey map with the permission of Ordnance Survey on behalf of the controller of Her Majesty's Stationery Office © Crown copyright (2019). All Rights reserved. NNB GenCo Licence: 0100060408



PROJECT:
SIZEWELL C

DOCUMENT:
APPLICATION DRAWING - FOR APPROVAL
REGULATION 5(2)(o)

DRAWING TITLE:
TWO VILLAGE BYPASS
A12/A1094 EASTERN
ROUNDABOUT
PROPOSED PROFILES

DRAWING NO:
SZC-SZ0204-XX-000-DRW-100450

REVISION:
01


DATE:
FEB 2020

DRAWN:
LMM


SCALE:
AS SHOWN □ A1

SCALE BAR:


0 1:1000 50 metres

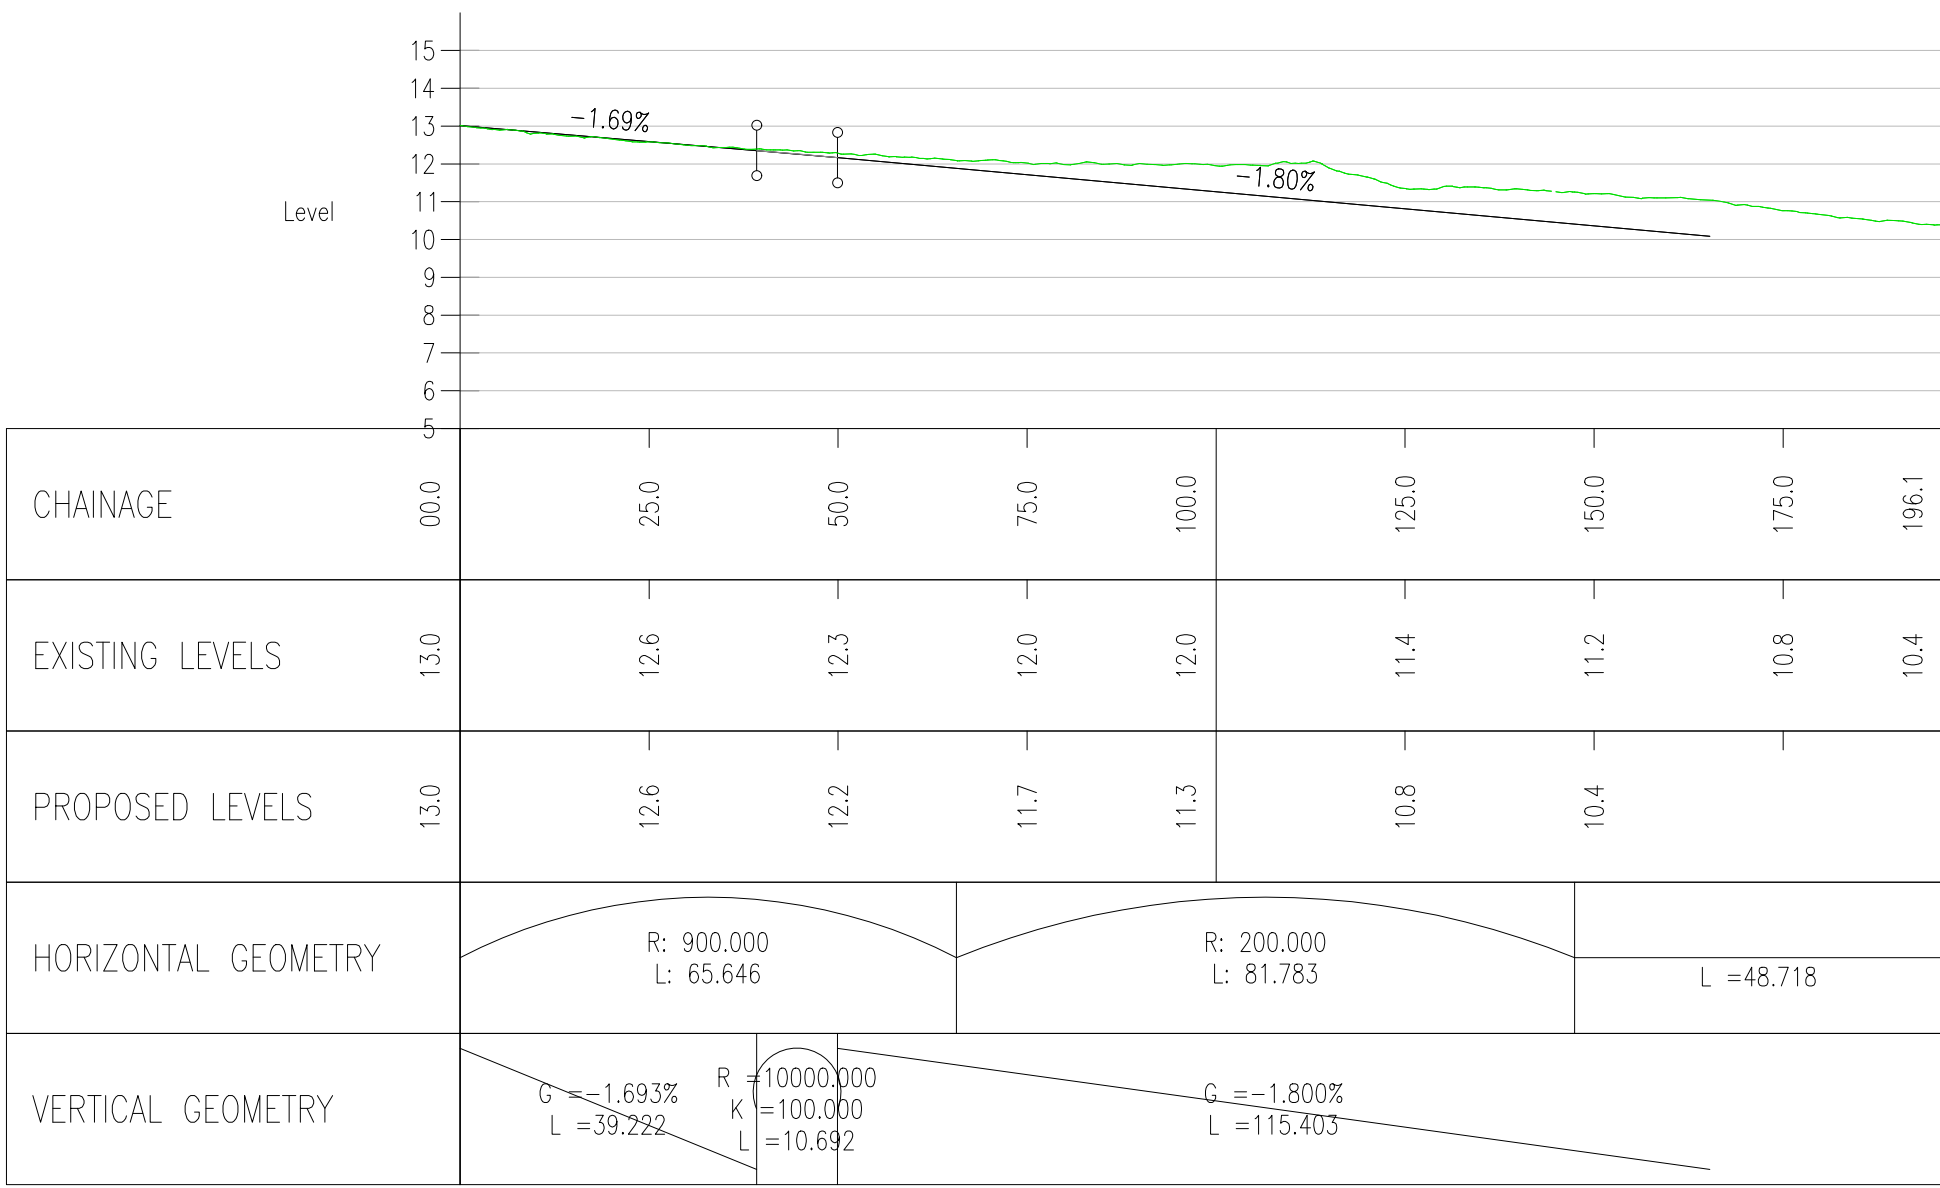

WEST ROUNDABOUT A12 WEST
SCALE: H 1:1000,V 1:200. DATUM: 5.000

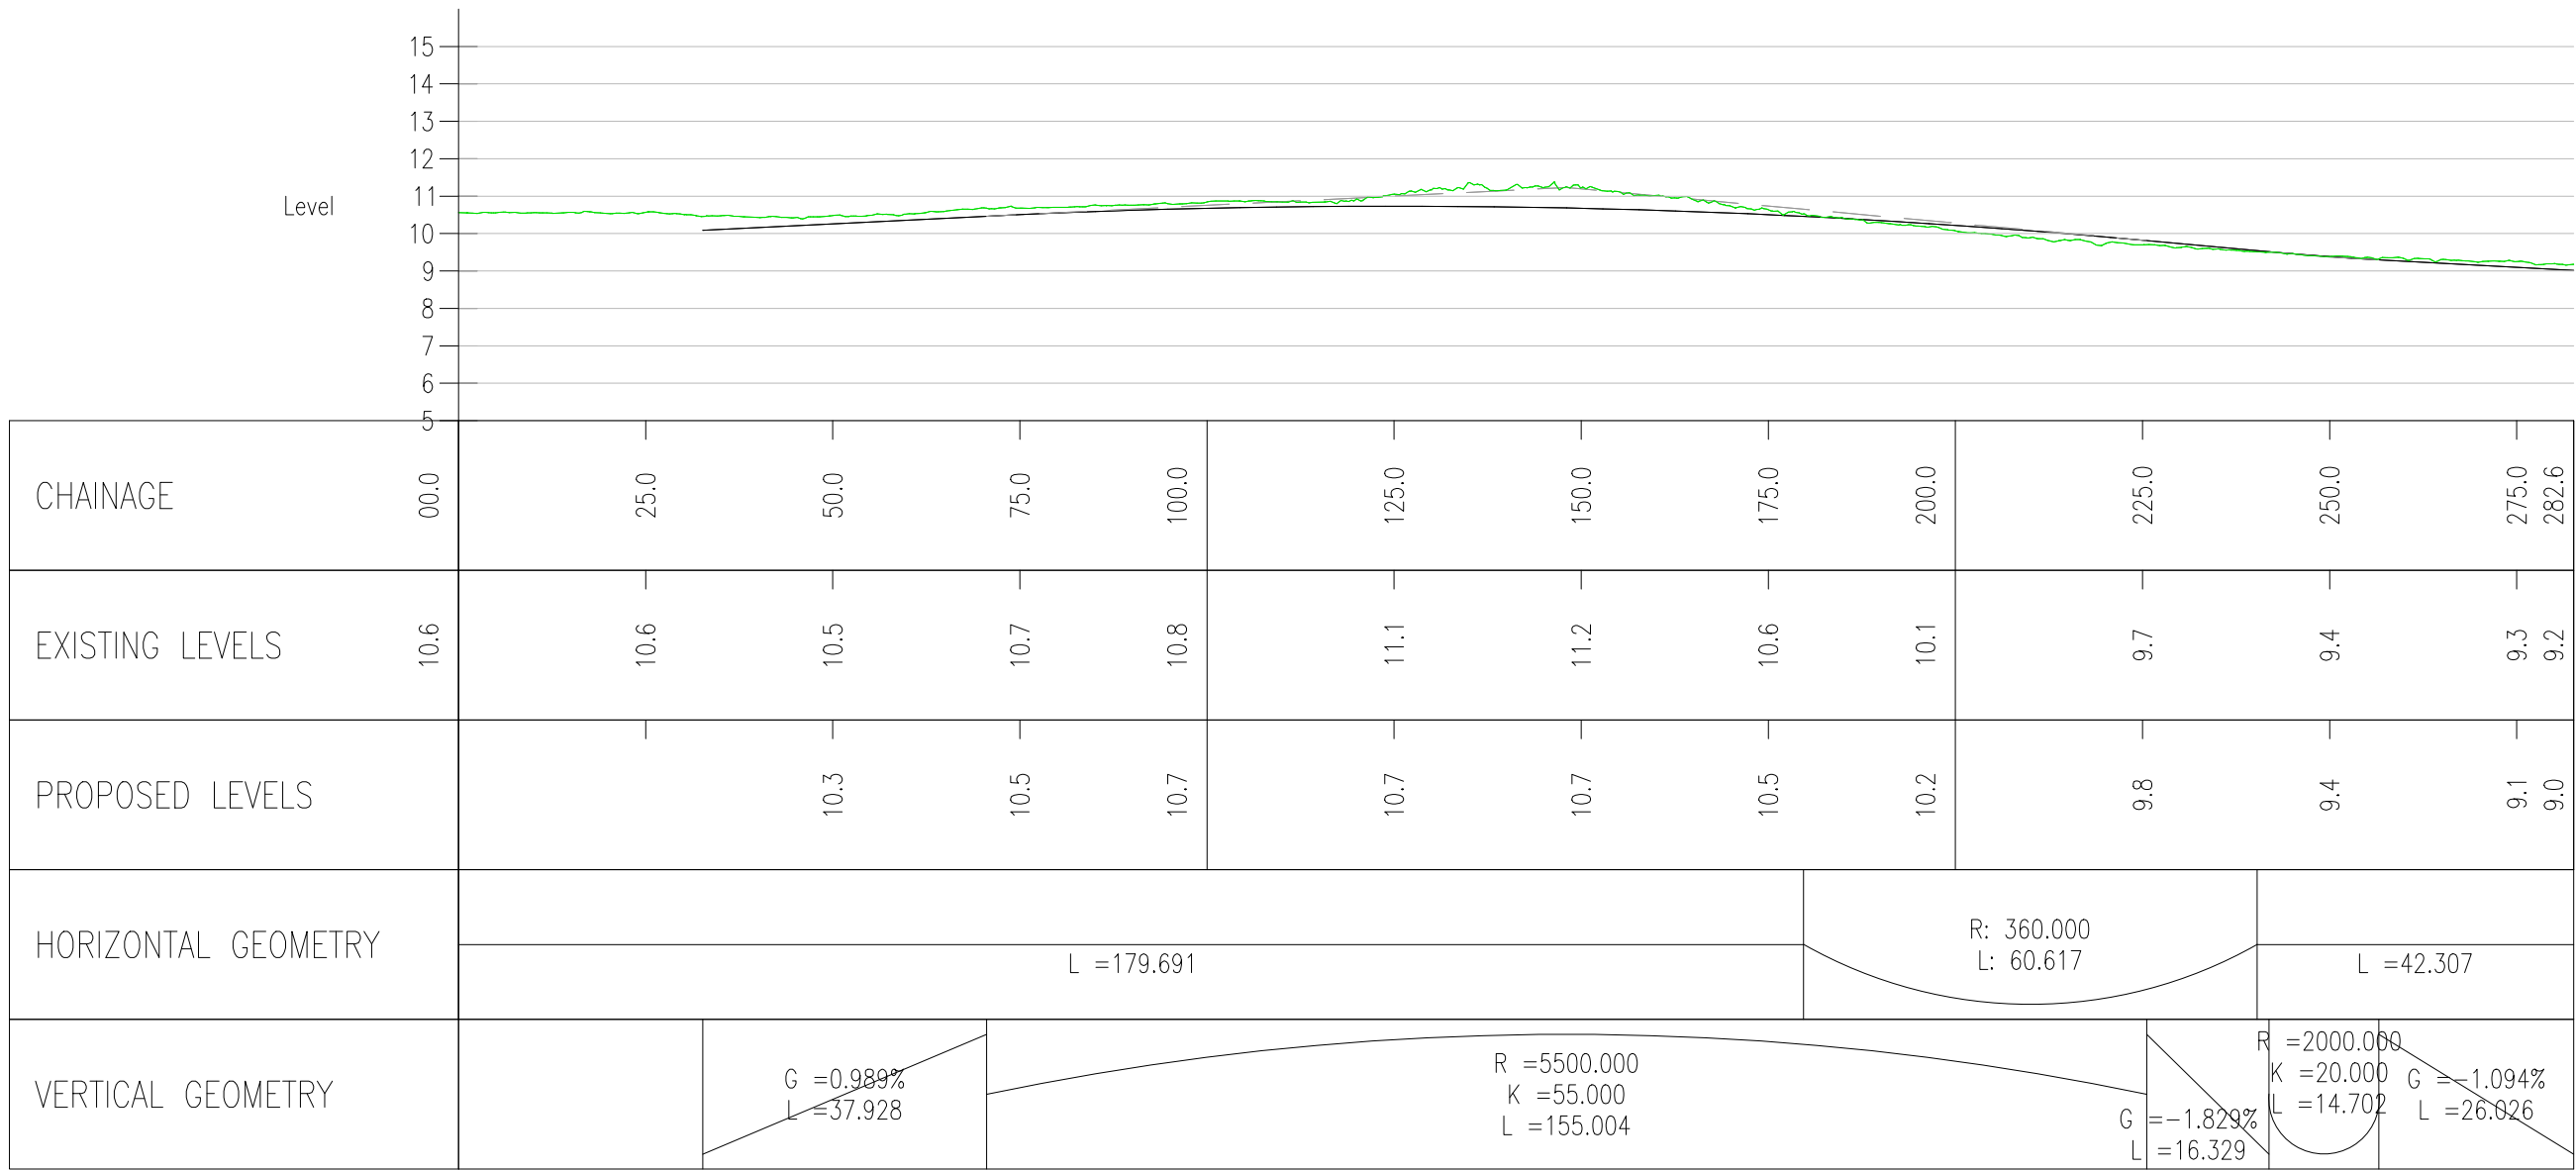

WEST ROUNDABOUT A12 EAST
SCALE: H 1:1000,V 1:200. DATUM: 5.000

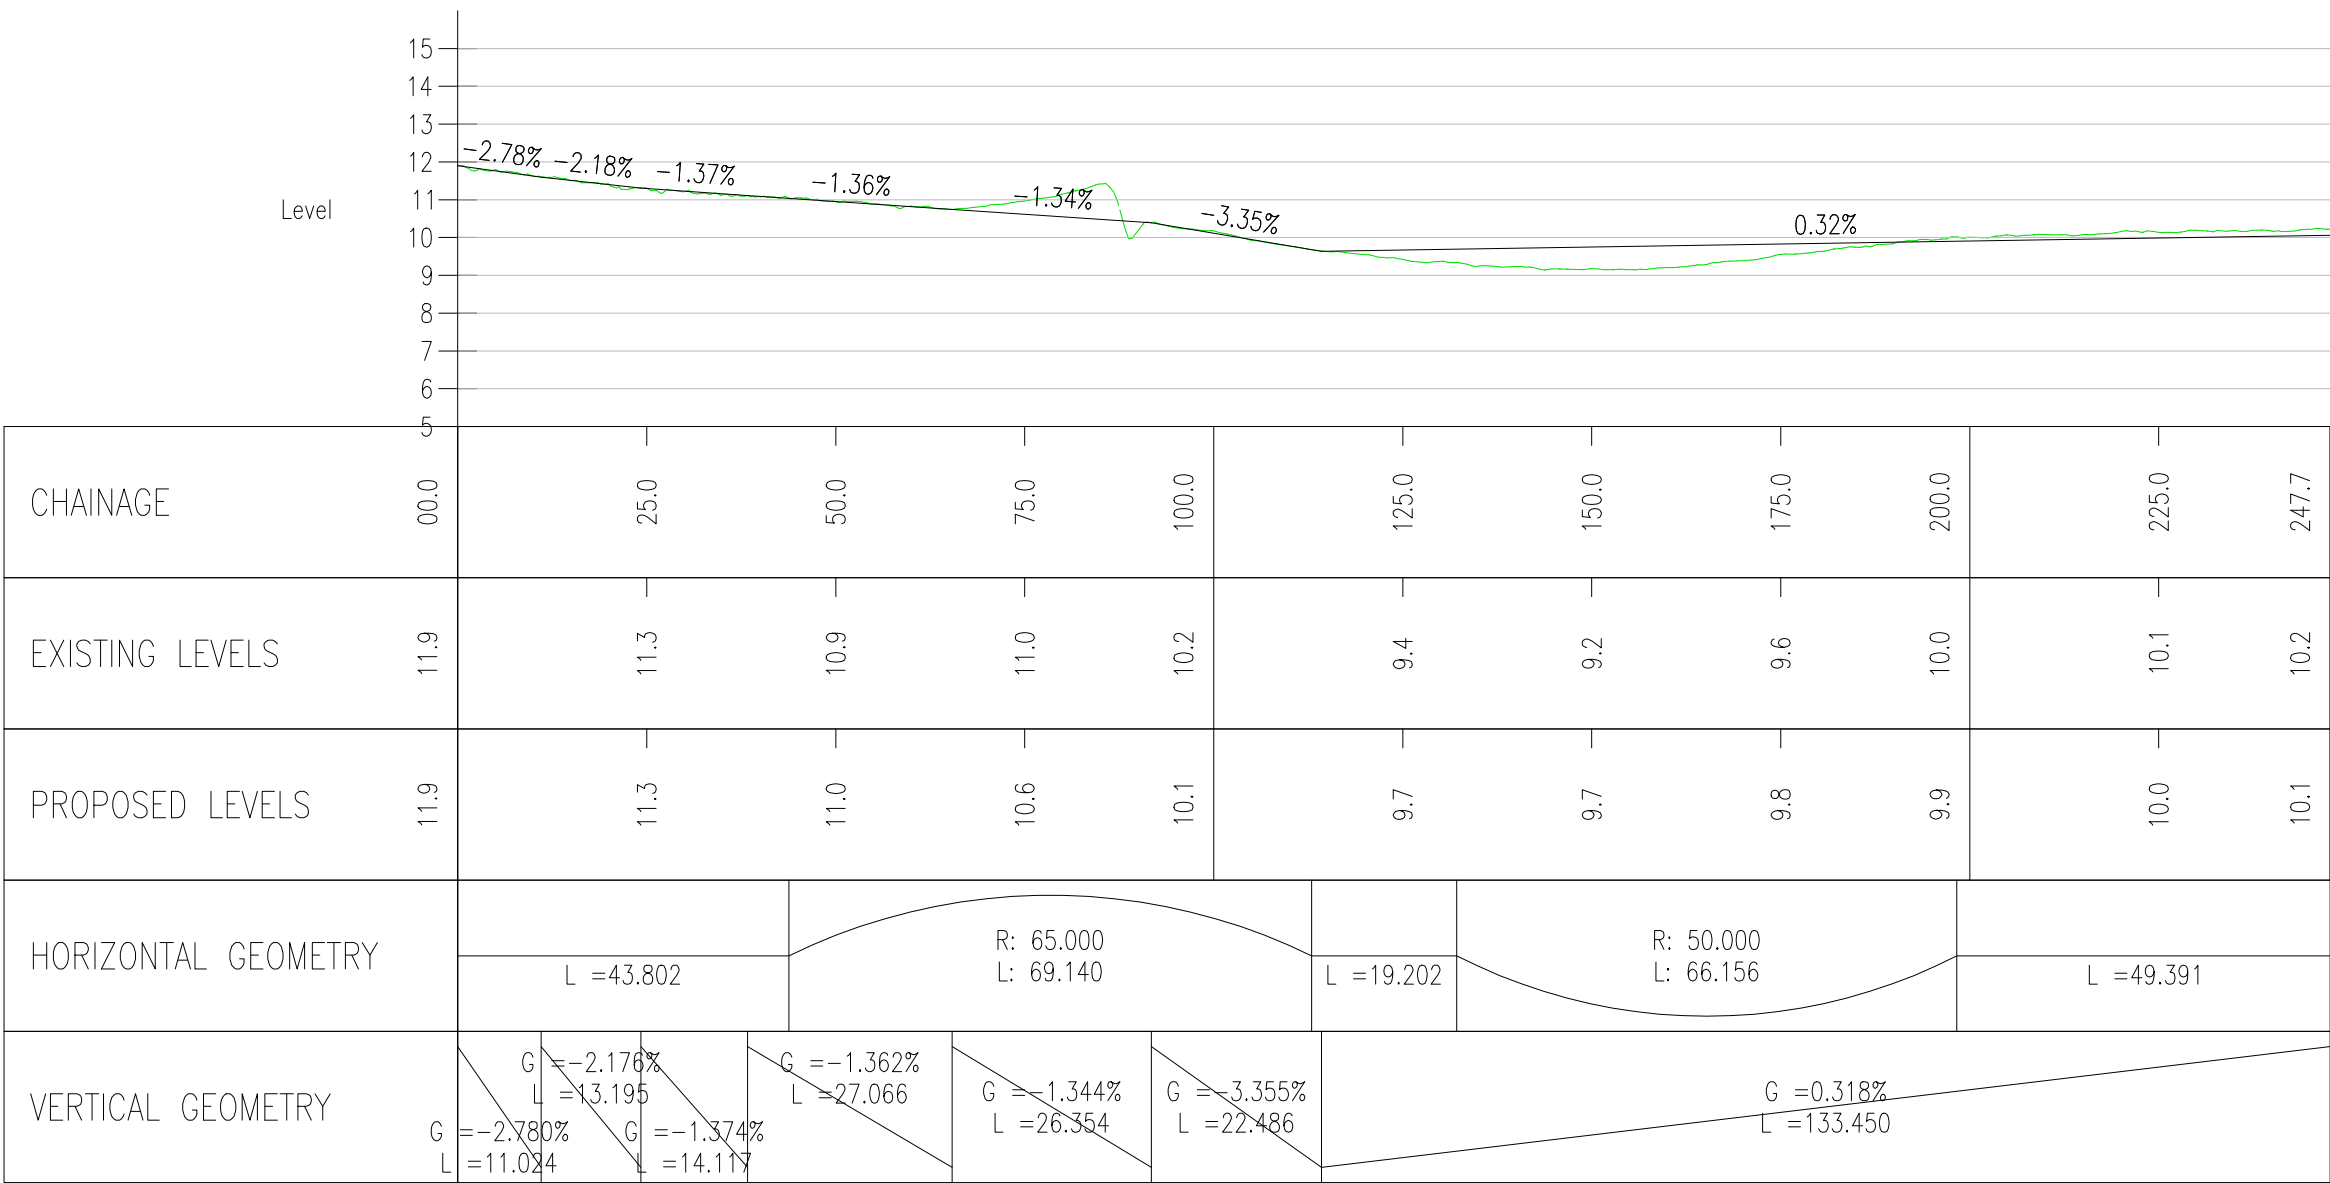

WEST ROUNDABOUT TINKER BROOK
SCALE: H 1:1000,V 1:200. DATUM: 5.000

- NOTES:
1. THIS DRAWING IS FOR PLANNING PURPOSES ONLY AND SHALL NOT BE USED FOR CONSTRUCTION OR ANY OTHER PURPOSE.
 2. ALL DIMENSIONS ARE IN METRES UNLESS STATED OTHERWISE.
 3. ALL LEVELS ARE IN METRES UNLESS STATED OTHERWISE.
 4. FOR CROSS SECTION LOCATIONS REFER TO THE GENERAL ARRANGEMENT DRAWING SZC-SZ0204-XX-00-DRW-100040.
 5. THE SCHEME DESIGN IS BASED ON ORDNANCE SURVEY MAPPING DATA. THE EXISTING GROUND TERRAIN AND PROPOSED SURFACES ARE BASED ON THE UK GOVERNMENT'S OPEN SOURCE LIDAR DIGITAL TERRAIN MAPPING DATA. ALL POSITIONS AND LEVELS ARE TO BE REVIEWED FOLLOWING COMPLETION OF A DETAILED SITE TOPOGRAPHICAL SURVEY.
 6. ALL PROPOSED ROAD WORKS ARE TO BE IN ACCORDANCE WITH THE DESIGN MANUAL FOR ROADS AND BRIDGES (DMRB) OR AS AGREED WITH THE LOCAL HIGHWAY AUTHORITY.
 7. NEW SIGNS AND ROAD MARKINGS WILL BE BASED ON TSRGD 2016 OR AS AGREED WITH THE LOCAL HIGHWAY AUTHORITY.
 8. ALL EARTHWORKS BATTER SLOPES ARE SHOWN AT A GRADIENT OF 1 IN 3.
 9. ROAD ALIGNMENT GEOMETRY HAS BEEN DESIGNED IN ACCORDANCE WITH DMRB TD 9/93.
 10. ROUNDABOUT GEOMETRY DESIGNED IN ACCORDANCE WITH DMRB CD 116.

PROFILE VIEW KEY:

--- EXISTING GROUND LEVEL

--- PROPOSED LEVEL

01	FEB 2020	LMM	ACC	DCO SUBMISSION	SZC Co
REVISION	DATE	DRAWN/CHECKED	REASONS FOR REVISION / COMMENTS		APPROVED

NOT PROTECTIVELY MARKED

COPYRIGHT:

Reproduced from Ordnance Survey map with the permission of Ordnance Survey on behalf of the controller of Her Majesty's Stationery Office © Crown copyright (2019). All Rights reserved. NNB GenCo Licence: 0100060408



PROJECT:

SIZEWELL C

DOCUMENT:

APPLICATION DRAWING - FOR APPROVAL REGULATION 5(2)(o)

DRAWING TITLE:

**TWO VILLAGE BYPASS
A12 WESTERN ROUNDABOUT
PROPOSED PROFILES**

DRAWING NO:

SZC-SZ0204-XX-000-DRW-100451

REVISION:

01

DATE:

FEB 2020

DRAWN:


LMM

SCALE:

AS SHOWN □ A1

SCALE BAR:

0 1:1000 50 metres

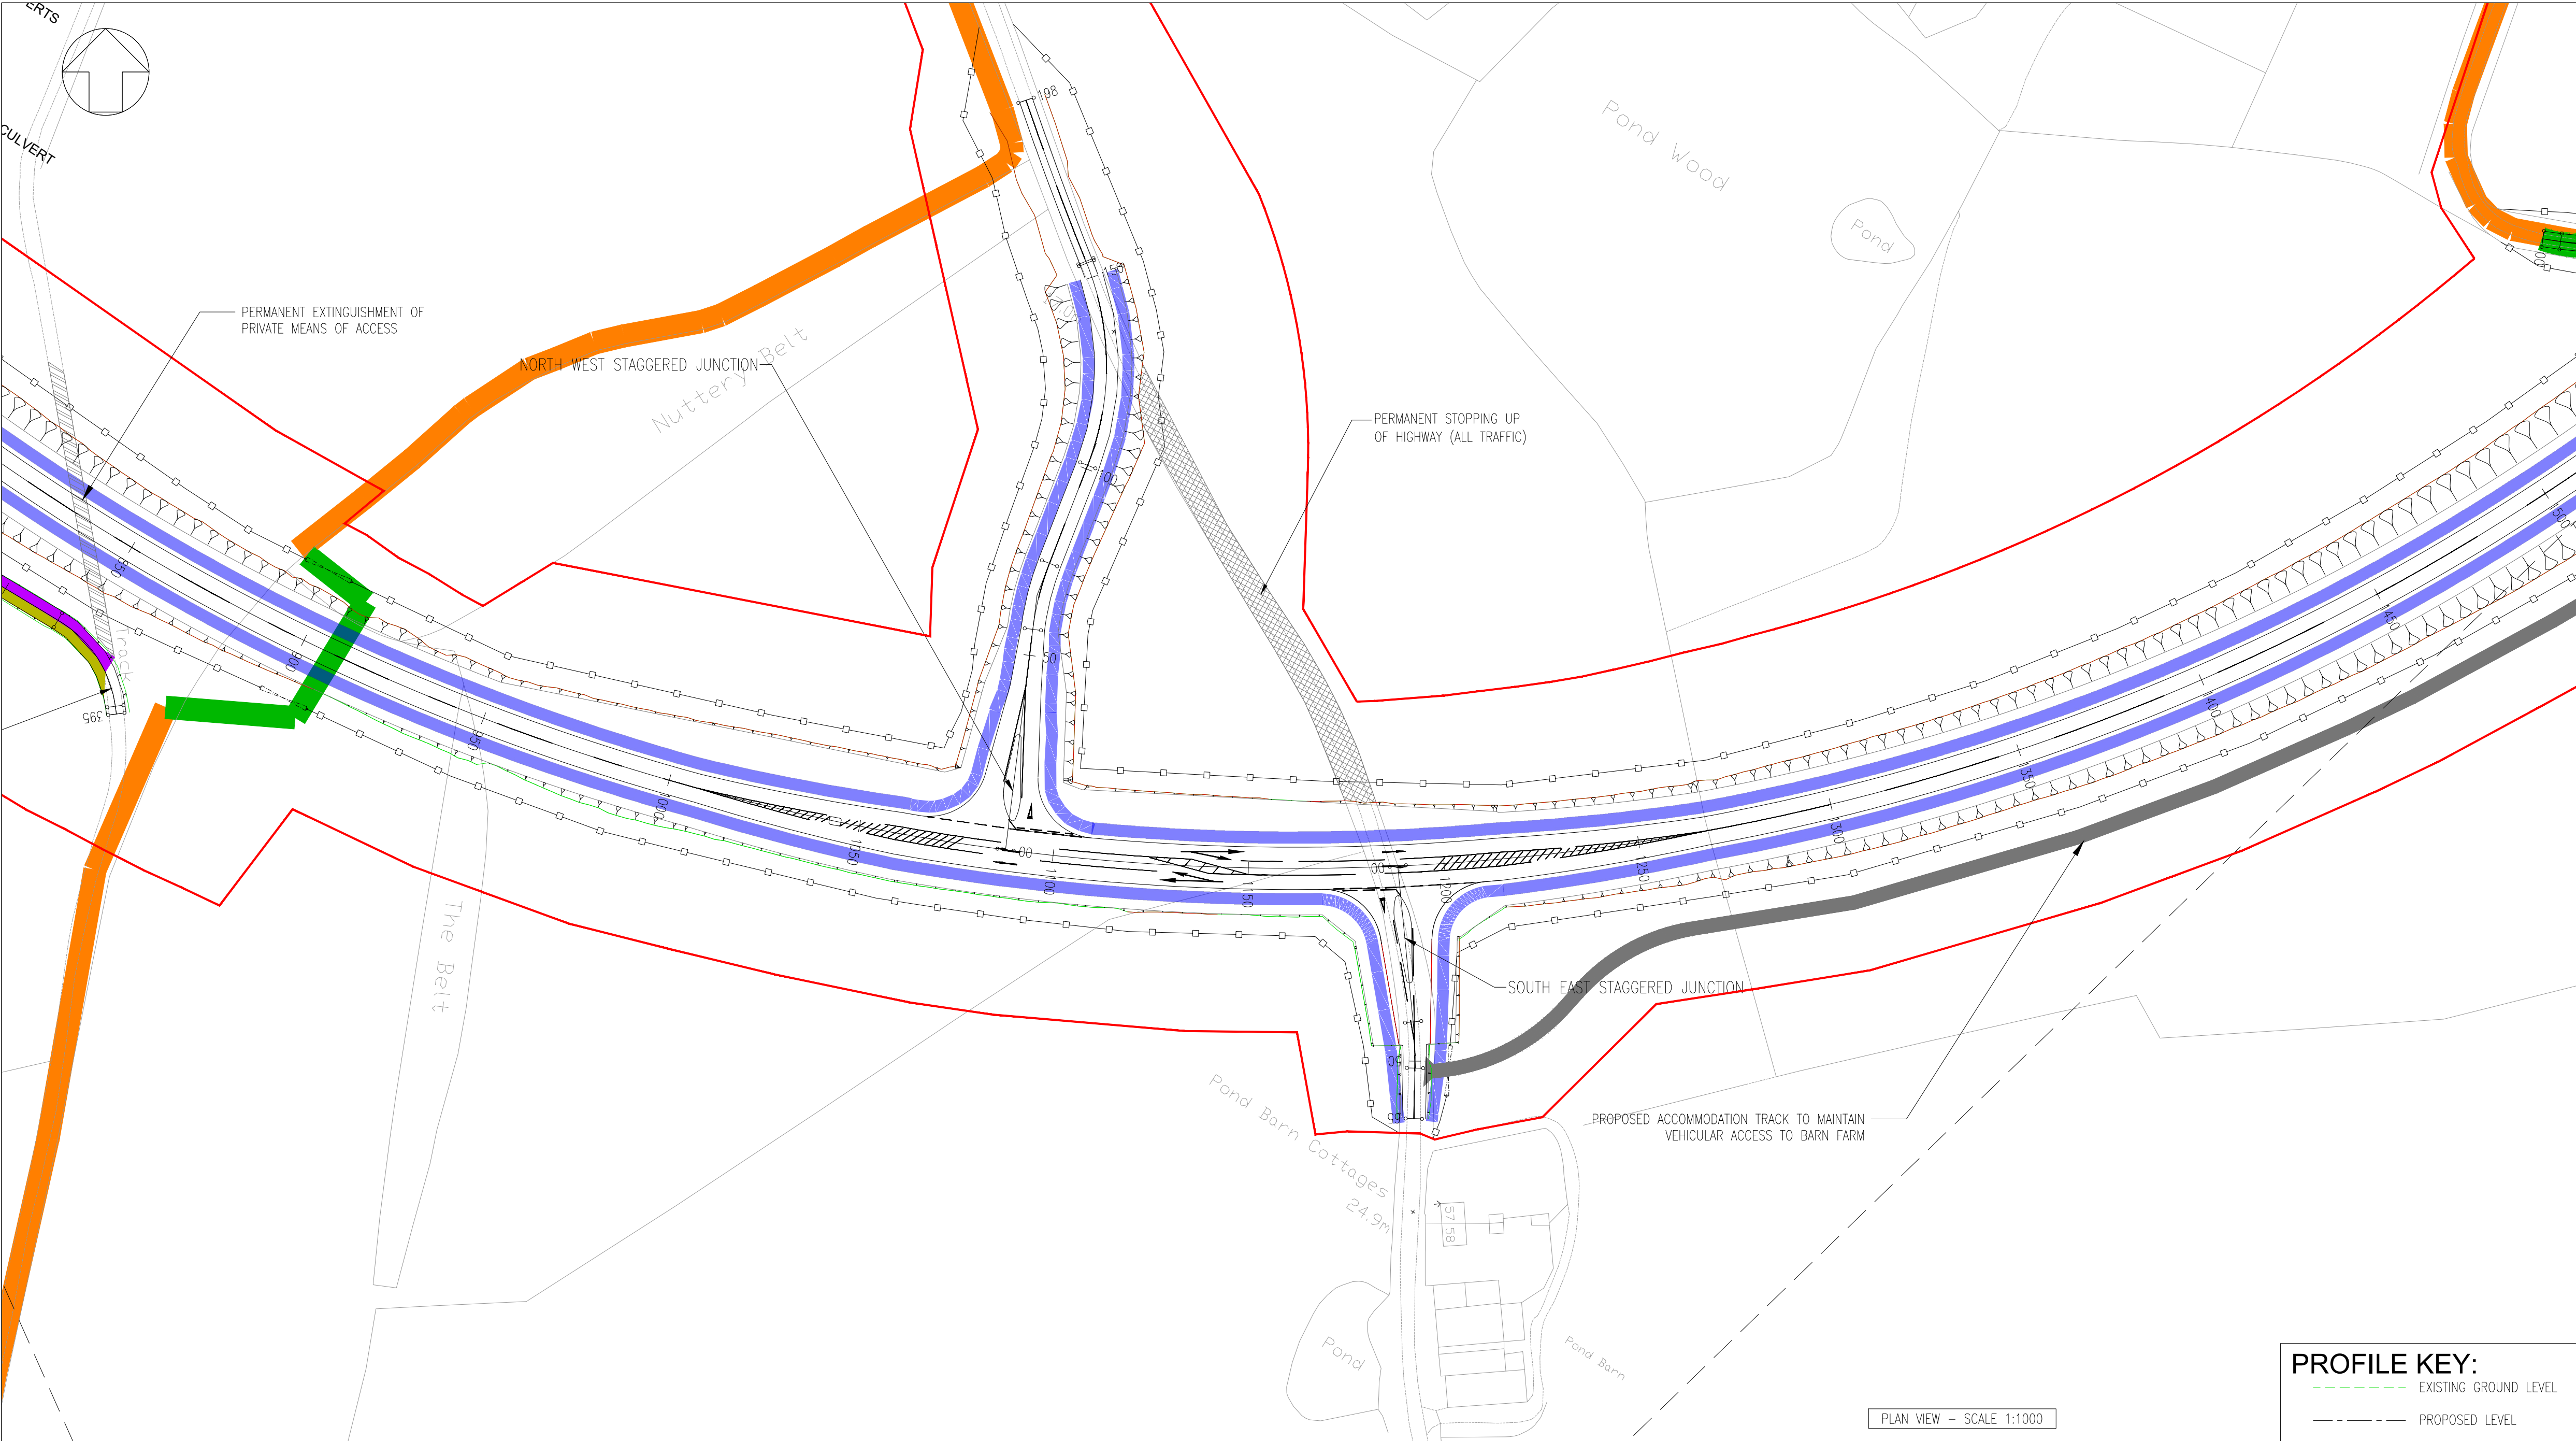

NOTES:

1. THIS DRAWING IS FOR PLANNING PROPOSES ONLY AND SHALL NOT BE USED FOR CONSTRUCTION OR ANY OTHER PROPOSE.

2. THE SCHEME DESIGN IS BASED ON ORDNANCE SURVEY MAPPING DATA. THE EXISTING GROUND TERRAIN AND PROPOSED SURFACES ARE BASED ON THE UK GOVERNMENT'S OPEN SOURCE LIDER DIGITAL TERRAIN MAPPING DATA. ALL POSITIONS AND LEVELS ARE TO BE REVIEWED FOLLOWING COMPLETION OF A DETAILS SITE TOPOGRAPHICAL SURVEY.

3. NEW SIGNS AND ROAD MARKINGS WILL BE BASED ON TSRGD 2016 OR AS AGREED WITH THE LOCAL HIGHWAY AUTHORITY.

4. ALL DIMENSIONS IN METERS UNLESS STATED OTHERWISE.

5. ALL LEVELS IN METERS UNLESS STATED OTHERWISE.

6. ALL EARTHWORKS BATTER SLOPES ARE SHOWN AT A GRADIENT OF 1 IN 3.

7. THE PROPOSED CARRIAGEWAY WIDTH 7.3m WITH 1.0m HARDSTRIPS ON BOTH SIDES OF THE CARRIAGEWAY PROVIDING 9.3m TOTAL PAVED WIDTH.

8. ROAD ALIGNMENT GEOMETRY HAS BEEN DESIGNED IN ACCORDANCE WITH DMRB td 9/93.

9. ROUNDABOUT GEOMETRY DESIGNED IN ACCORDANCE WITH DMRB CD 116.

10. FOR DETAILS OF PROPOSED DRAINAGE REFER TO DRAINAGE DRAWINGS

11. FOR DETAILS OF STREET LIGHTING REFER TO LIGHTING DRAWING

12. FOR DETAILS OF LANDSCAPING AND PLANTING REFER TO THE LANDSCAPE AND ARCHITECTS PLANS.

13. ALL PROPOSED ROADWORK ARE TO BE IN ACCORDANCE WITH DESIGN MANUAL OF ROADS AND BRIDGES (DMRB) OR HAS AGREED WITH LOCAL AUTHORITY.

14. WHERE THE PROPOSED ROAD MARKINGS ARE SHOWN THE EXISTING ROAD MARKING ARE TO BE REMOVED AS APPROPRIATE.

PLAN KEY:

DEVELOPMENT SITE BOUNDARY

EXTENT OF EARTHWORKS (CUT)

EXTENT OF EARTHWORKS (FILL)

PROPOSED HIGHWAY BOUNDARY FENCE

INDICATIVE SWALE

EXISTING PUBLIC RIGHTS OF WAY

PROPOSED HIGHWAY (FOOTPATH) ROUTE

INDICATIVE 10m LIGHTING COLUMNS 0.4 UNIFORMITY

ROUNDABOUT LIGHTING TO 15 LUX AVERAGE

APPROACHES LIGHTING TO 10 LUX AVERAGE

PERMANENT STOPPING UP OF HIGHWAY (ALL TRAFFIC)

PERMANENT EXTINGUISHMENT OF PRIVATE MEANS OF ACCESS

02

JAN 2021

EBA

MPB

PROPOSED CHANGES TO THE DDO APPLICATION - JANUARY 2021

SZC Co

01

FEB 2020

LMM

ACC

DDO SUBMISSION

SZC Co

REVISION

DATE


DRAWN/CHECKED

REASONS FOR REVISION / COMMENTS


APPROVED

NOT PROTECTIVELY MARKED

COPYRIGHT:
Reproduced from Ordnance Survey map with the permission of Ordnance Survey on behalf of the controller of Her Majesty's Stationery Office © Crown copyright (2021). All Rights reserved. NNB GenCo Licence: 0100060408

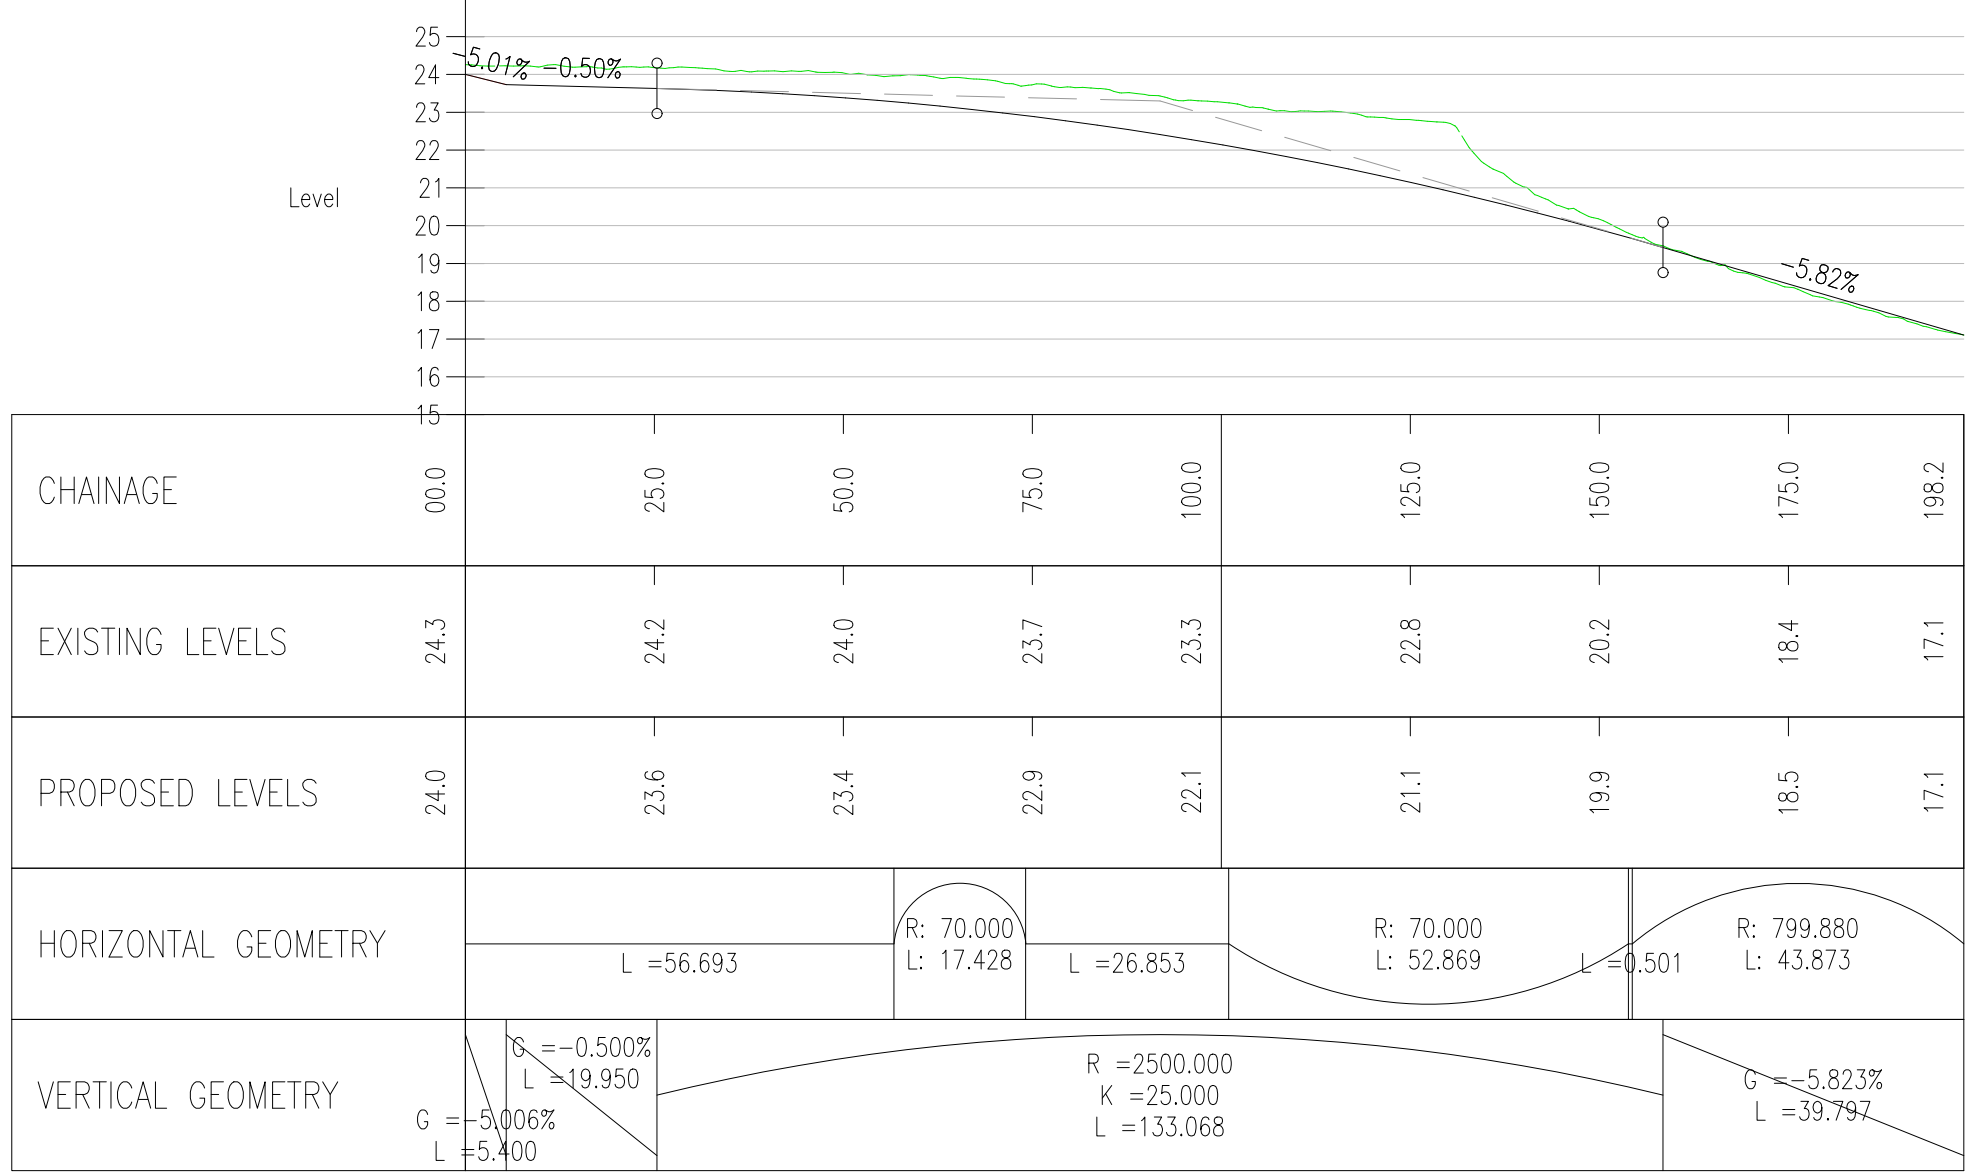

NORTH WEST STAGGERED JUNCTION
SCALE: H 1:1000,V 1:200. DATUM: 15.000

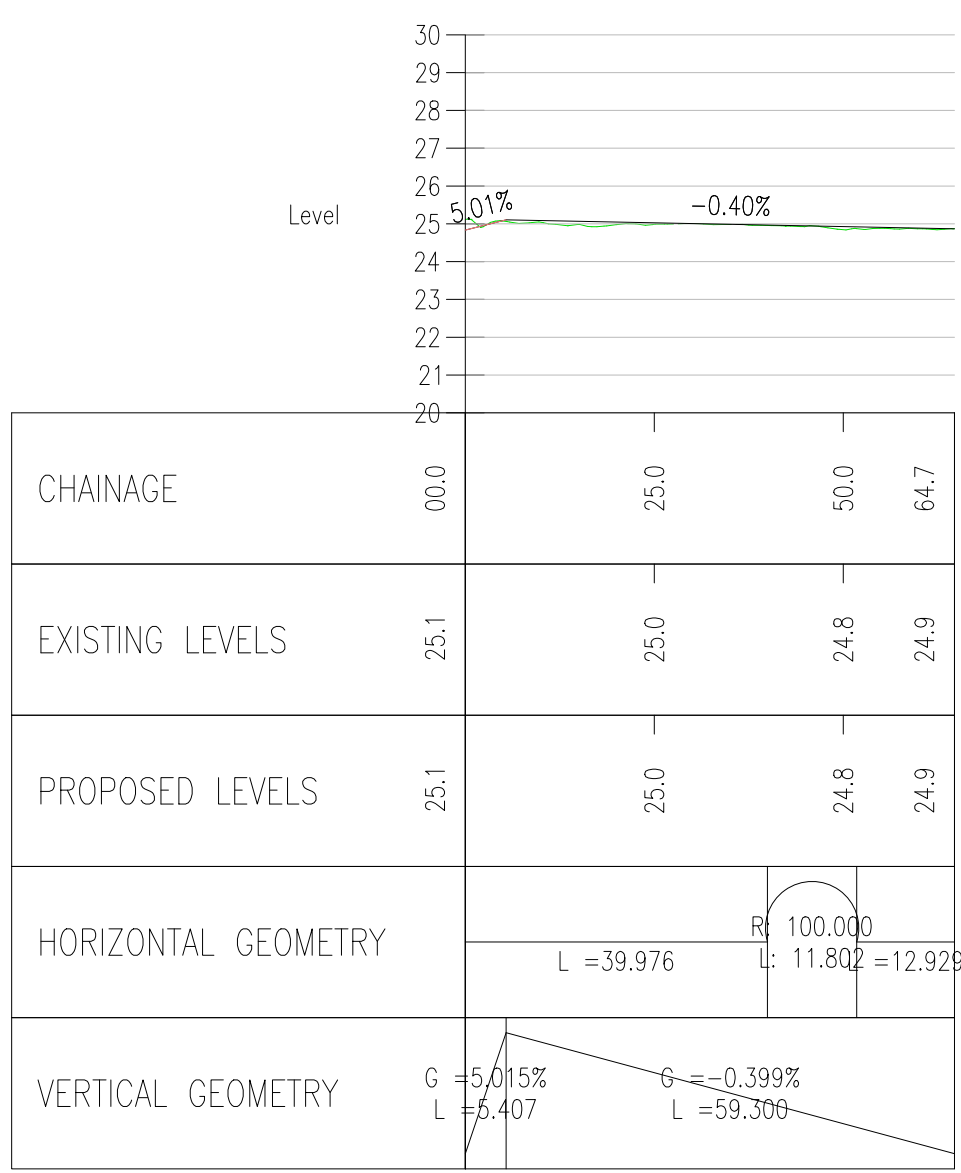

SOUTH EAST STAGGERED JUNCTION
SCALE: H 1:1000,V 1:200. DATUM: 20.000



PROJECT:
SIZEWELL C

DOCUMENT:
APPLICATION DRAWING - FOR APPROVAL
REGULATION 5(2)(o)

DRAWING TITLE:
TWO VILLAGE BYPASS
PROPOSED STAGGERED JUNCTION
PLAN AND PROFILES

DRAWING NO:
SZC-SZ0204-XX-000-DRW-100452


REVISION:
02

DATE:
JAN 2021


DRAWN:
LMM

SCALE:
1:1000 @ A1


SCALE BAR:
0 1:1000 50 metres

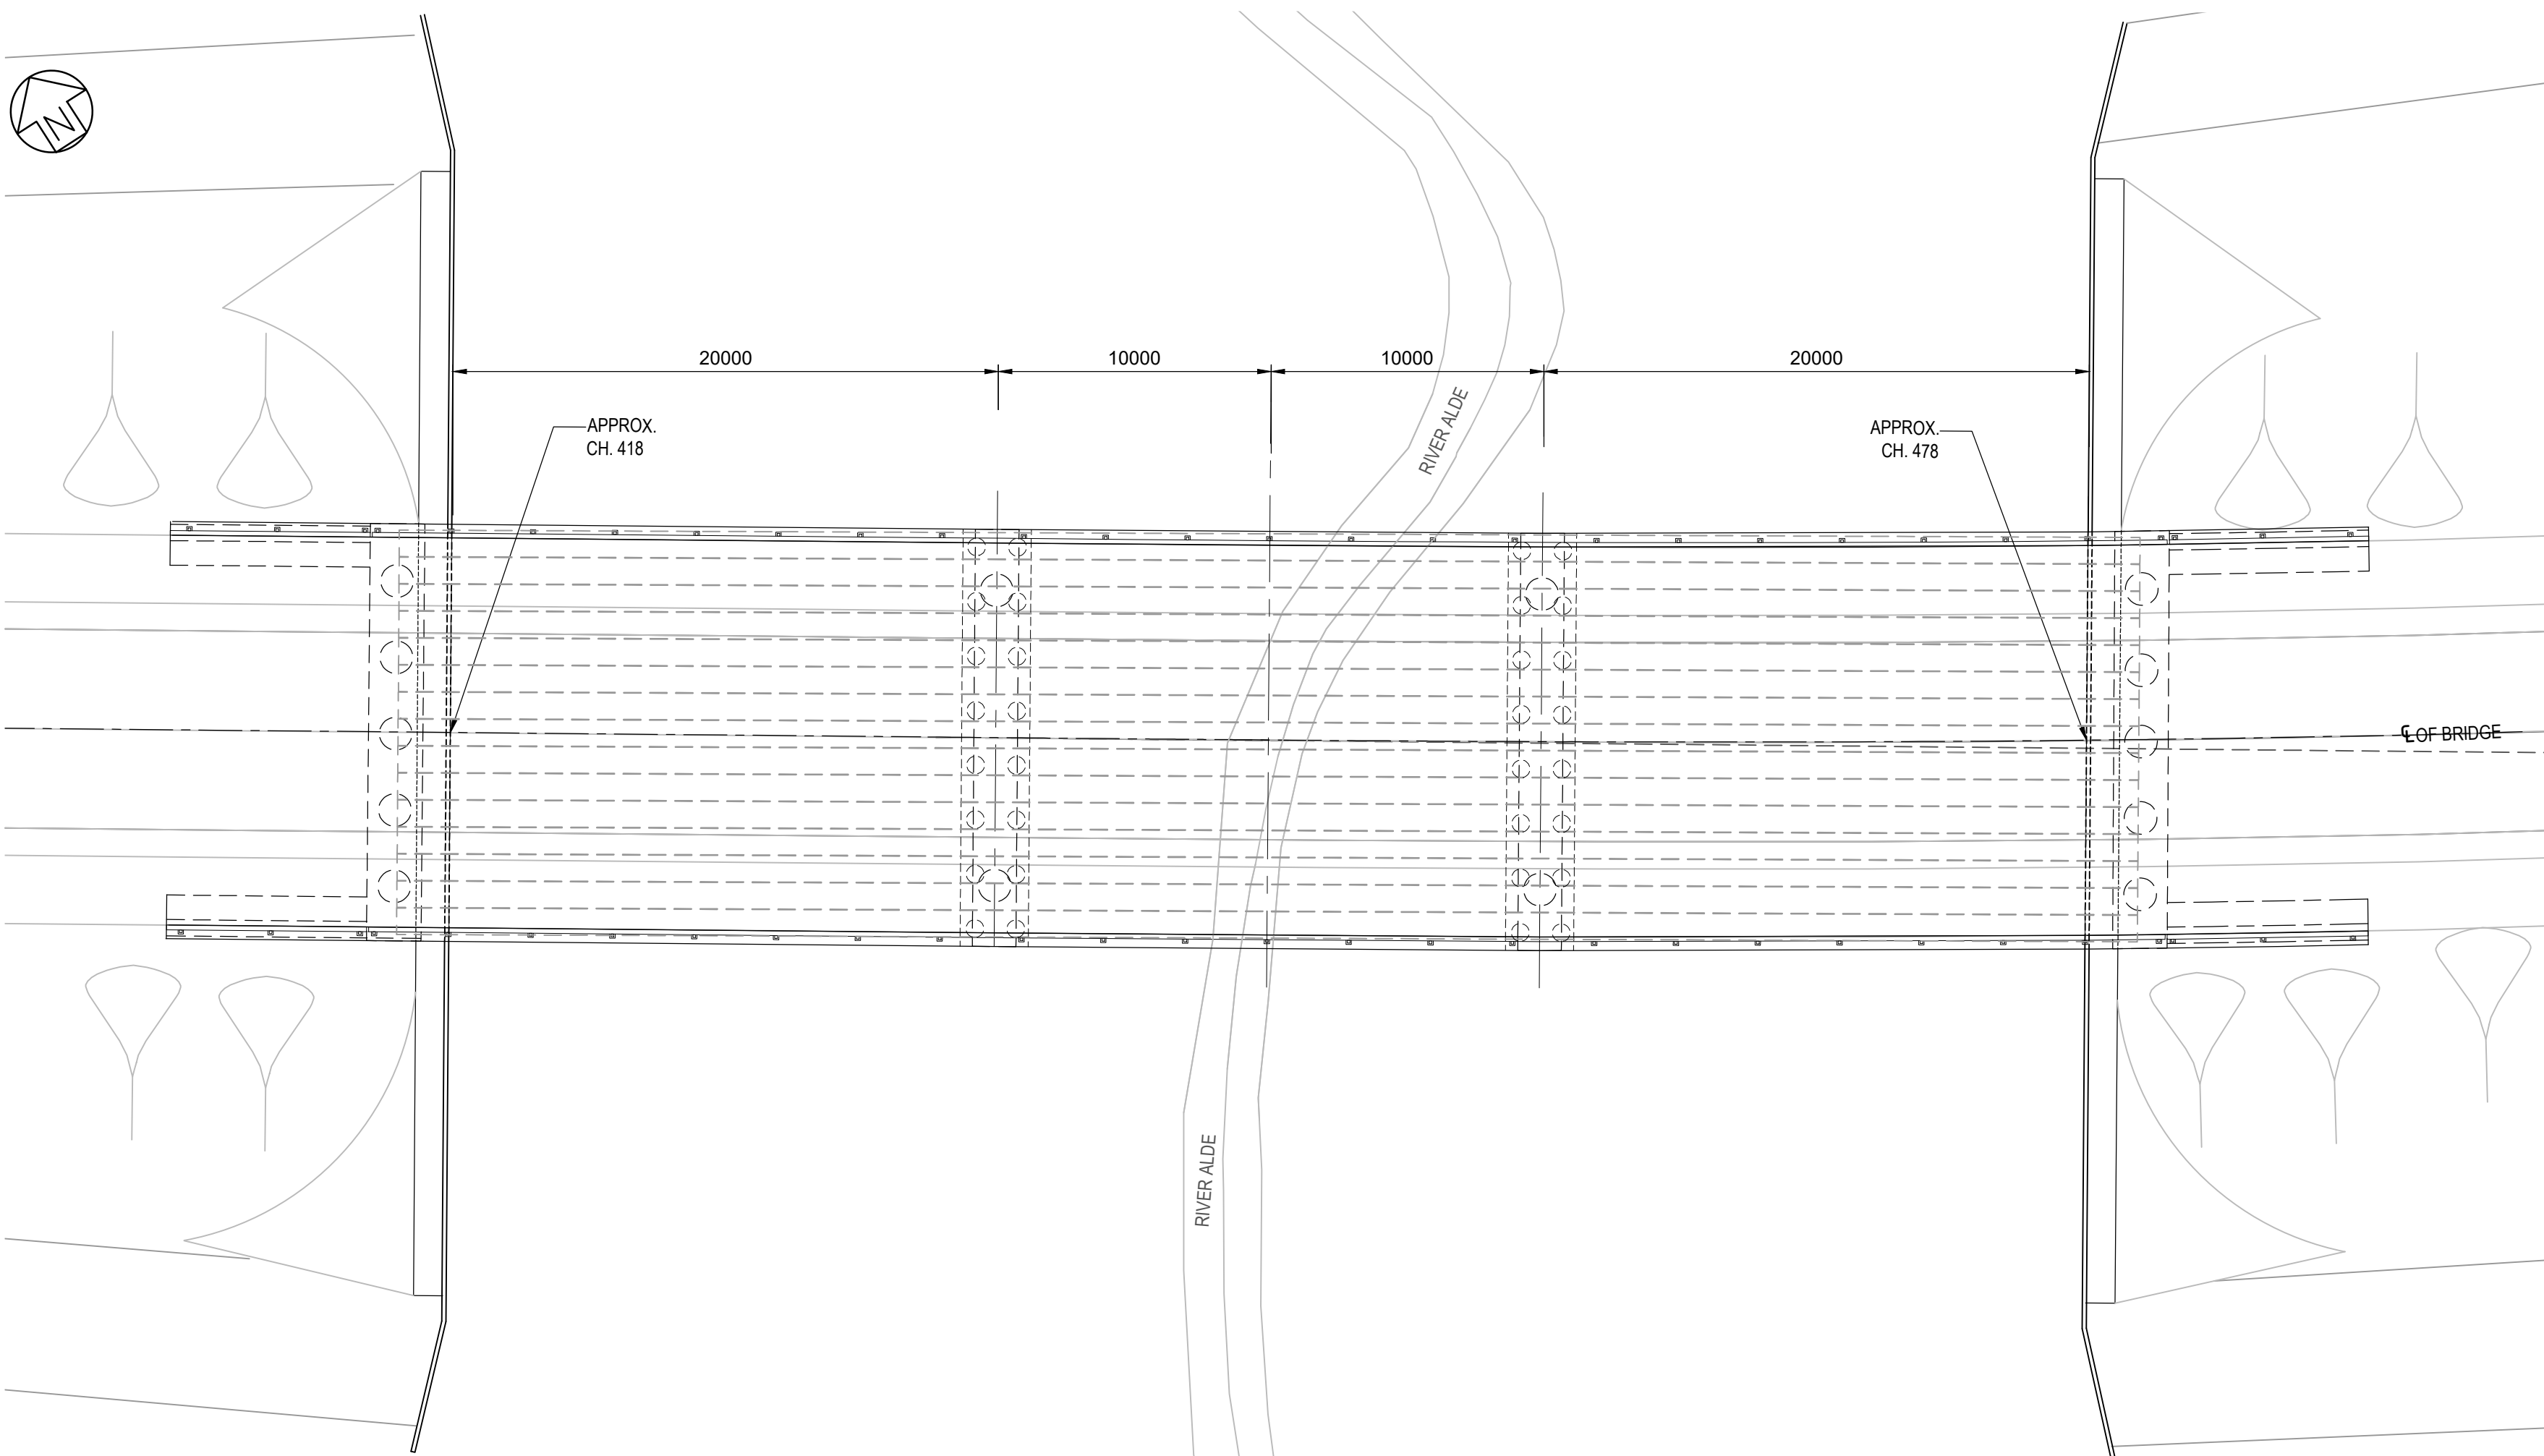


PLAN
SCALE 1:200

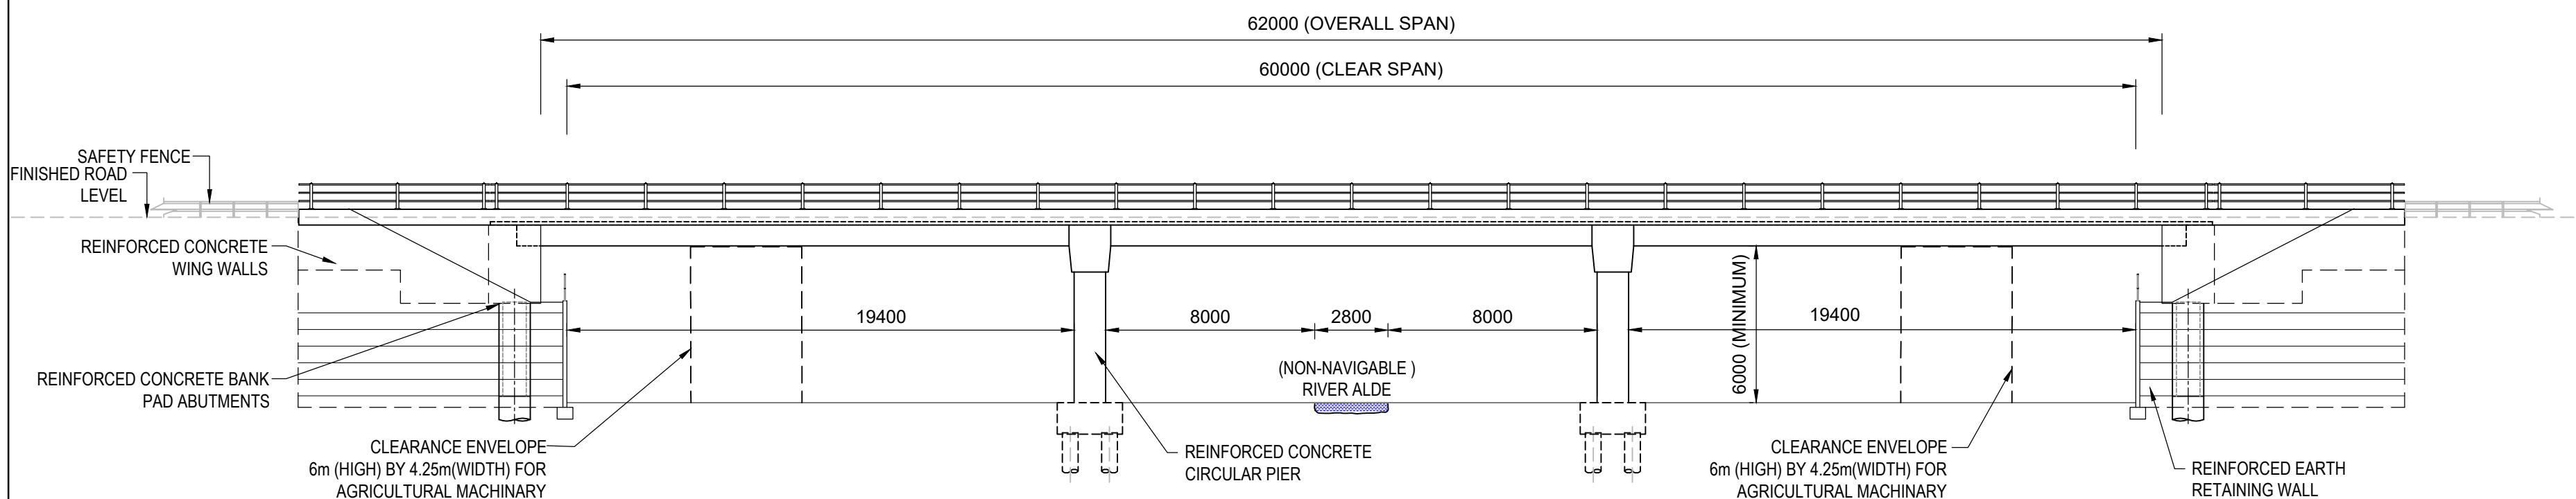

ELEVATION
SCALE 1:200

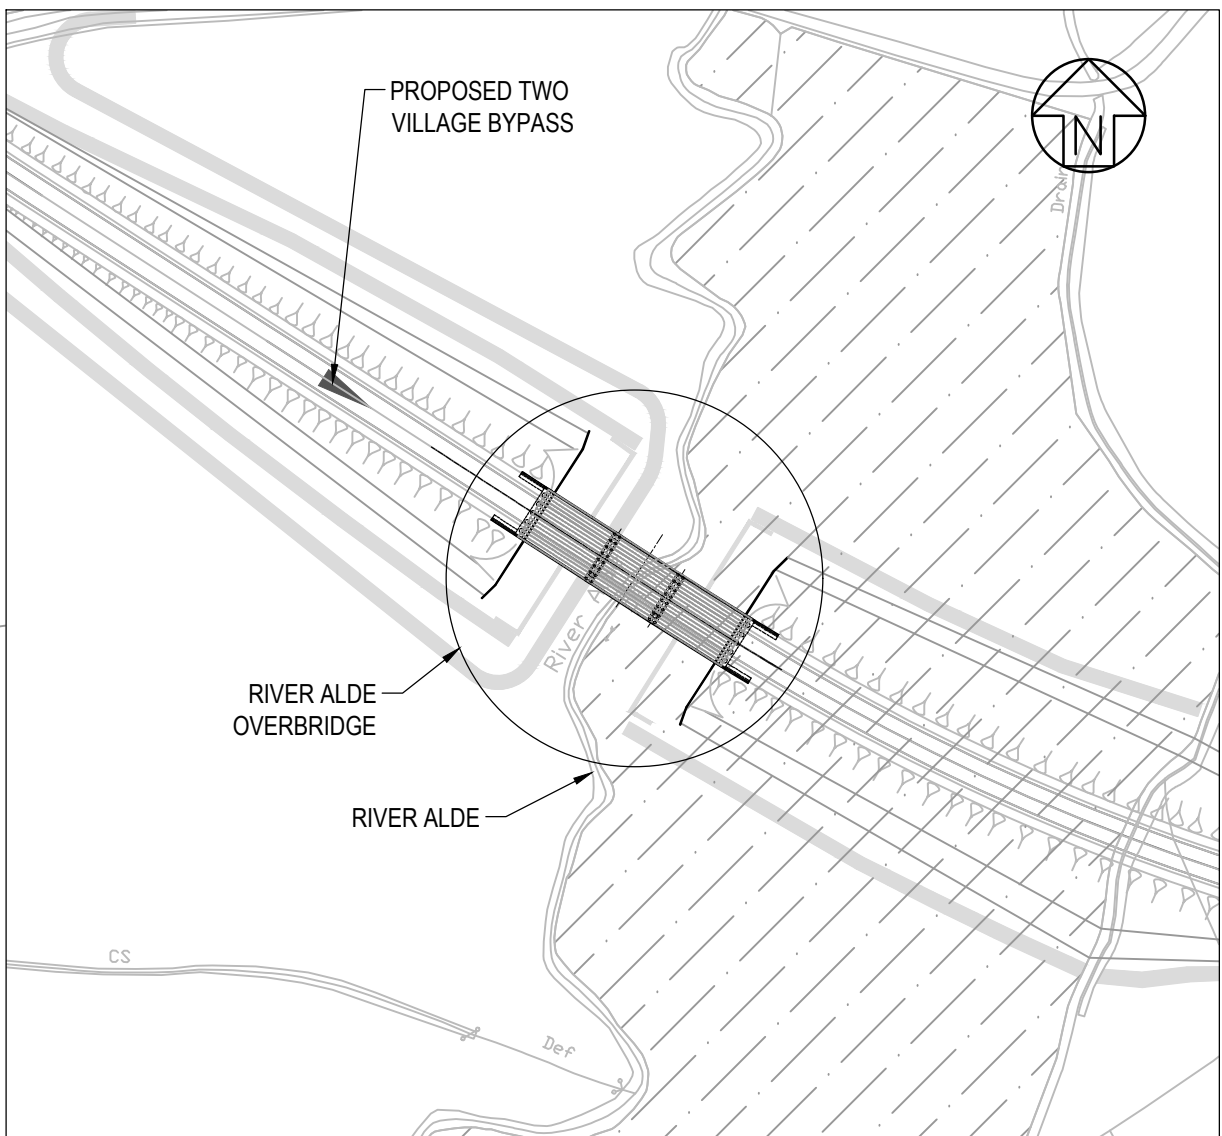

LOCATION PLAN
SCALE 1:2000

 

NOTES:

1. ALL DIMENSIONS ARE IN MILLIMETERS, ALL LEVELS ARE IN METERS ABOVE ORDNANCE DATUM (AOD) AND ALL CHAINAGES ARE IN METERS, UNLESS OTHERWISE INDICATED.
2. THIS DRAWING IS FOR PLANNING PURPOSES ONLY AND SHALL NOT BE USED FOR CONSTRUCTION OR ANY OTHER PURPOSE.
3. THE DEVELOPMENT SHALL BE PROVIDED AS SHOWN ON DRAWINGS, UNLESS ALTERNATIVE DETAILS ARE SUBMITTED AND APPROVED PURSUANT TO REQUIREMENT.
4. FOUNDATION DESIGN IS INDICATIVE ONLY.

01	FEB 2020	KS	JL	DDO SUBMISSION	SZC CO
REVISION	DATE	DRAWN	CHECKED	REASONS FOR REVISION / COMMENTS	APPROVED

NOT PROTECTIVELY MARKED

COPYRIGHT:

Reproduced from Ordnance Survey map with the permission of Ordnance Survey on behalf of the controller of Her Majesty's Stationery Office © Crown copyright (2019). All Rights reserved. NNB GenCo Licence: 0100060408



PROJECT:
SIZEWELL C

DOCUMENT:
APPLICATION DRAWING
FOR APPROVAL
REGULATION 5(2)(o)


DRAWING TITLE:
RIVER ALDE OVERBRIDGE
PROPOSED GENERAL ARRANGEMENT
AND ELEVATION


DRAWING NO:
SZC-SZ0204-XX-000-DRW-100293

REVISION:
01


DATE: FEB 2020
DRAWN: KS
SCALE: AS SHOWN

SCALE BAR:

 

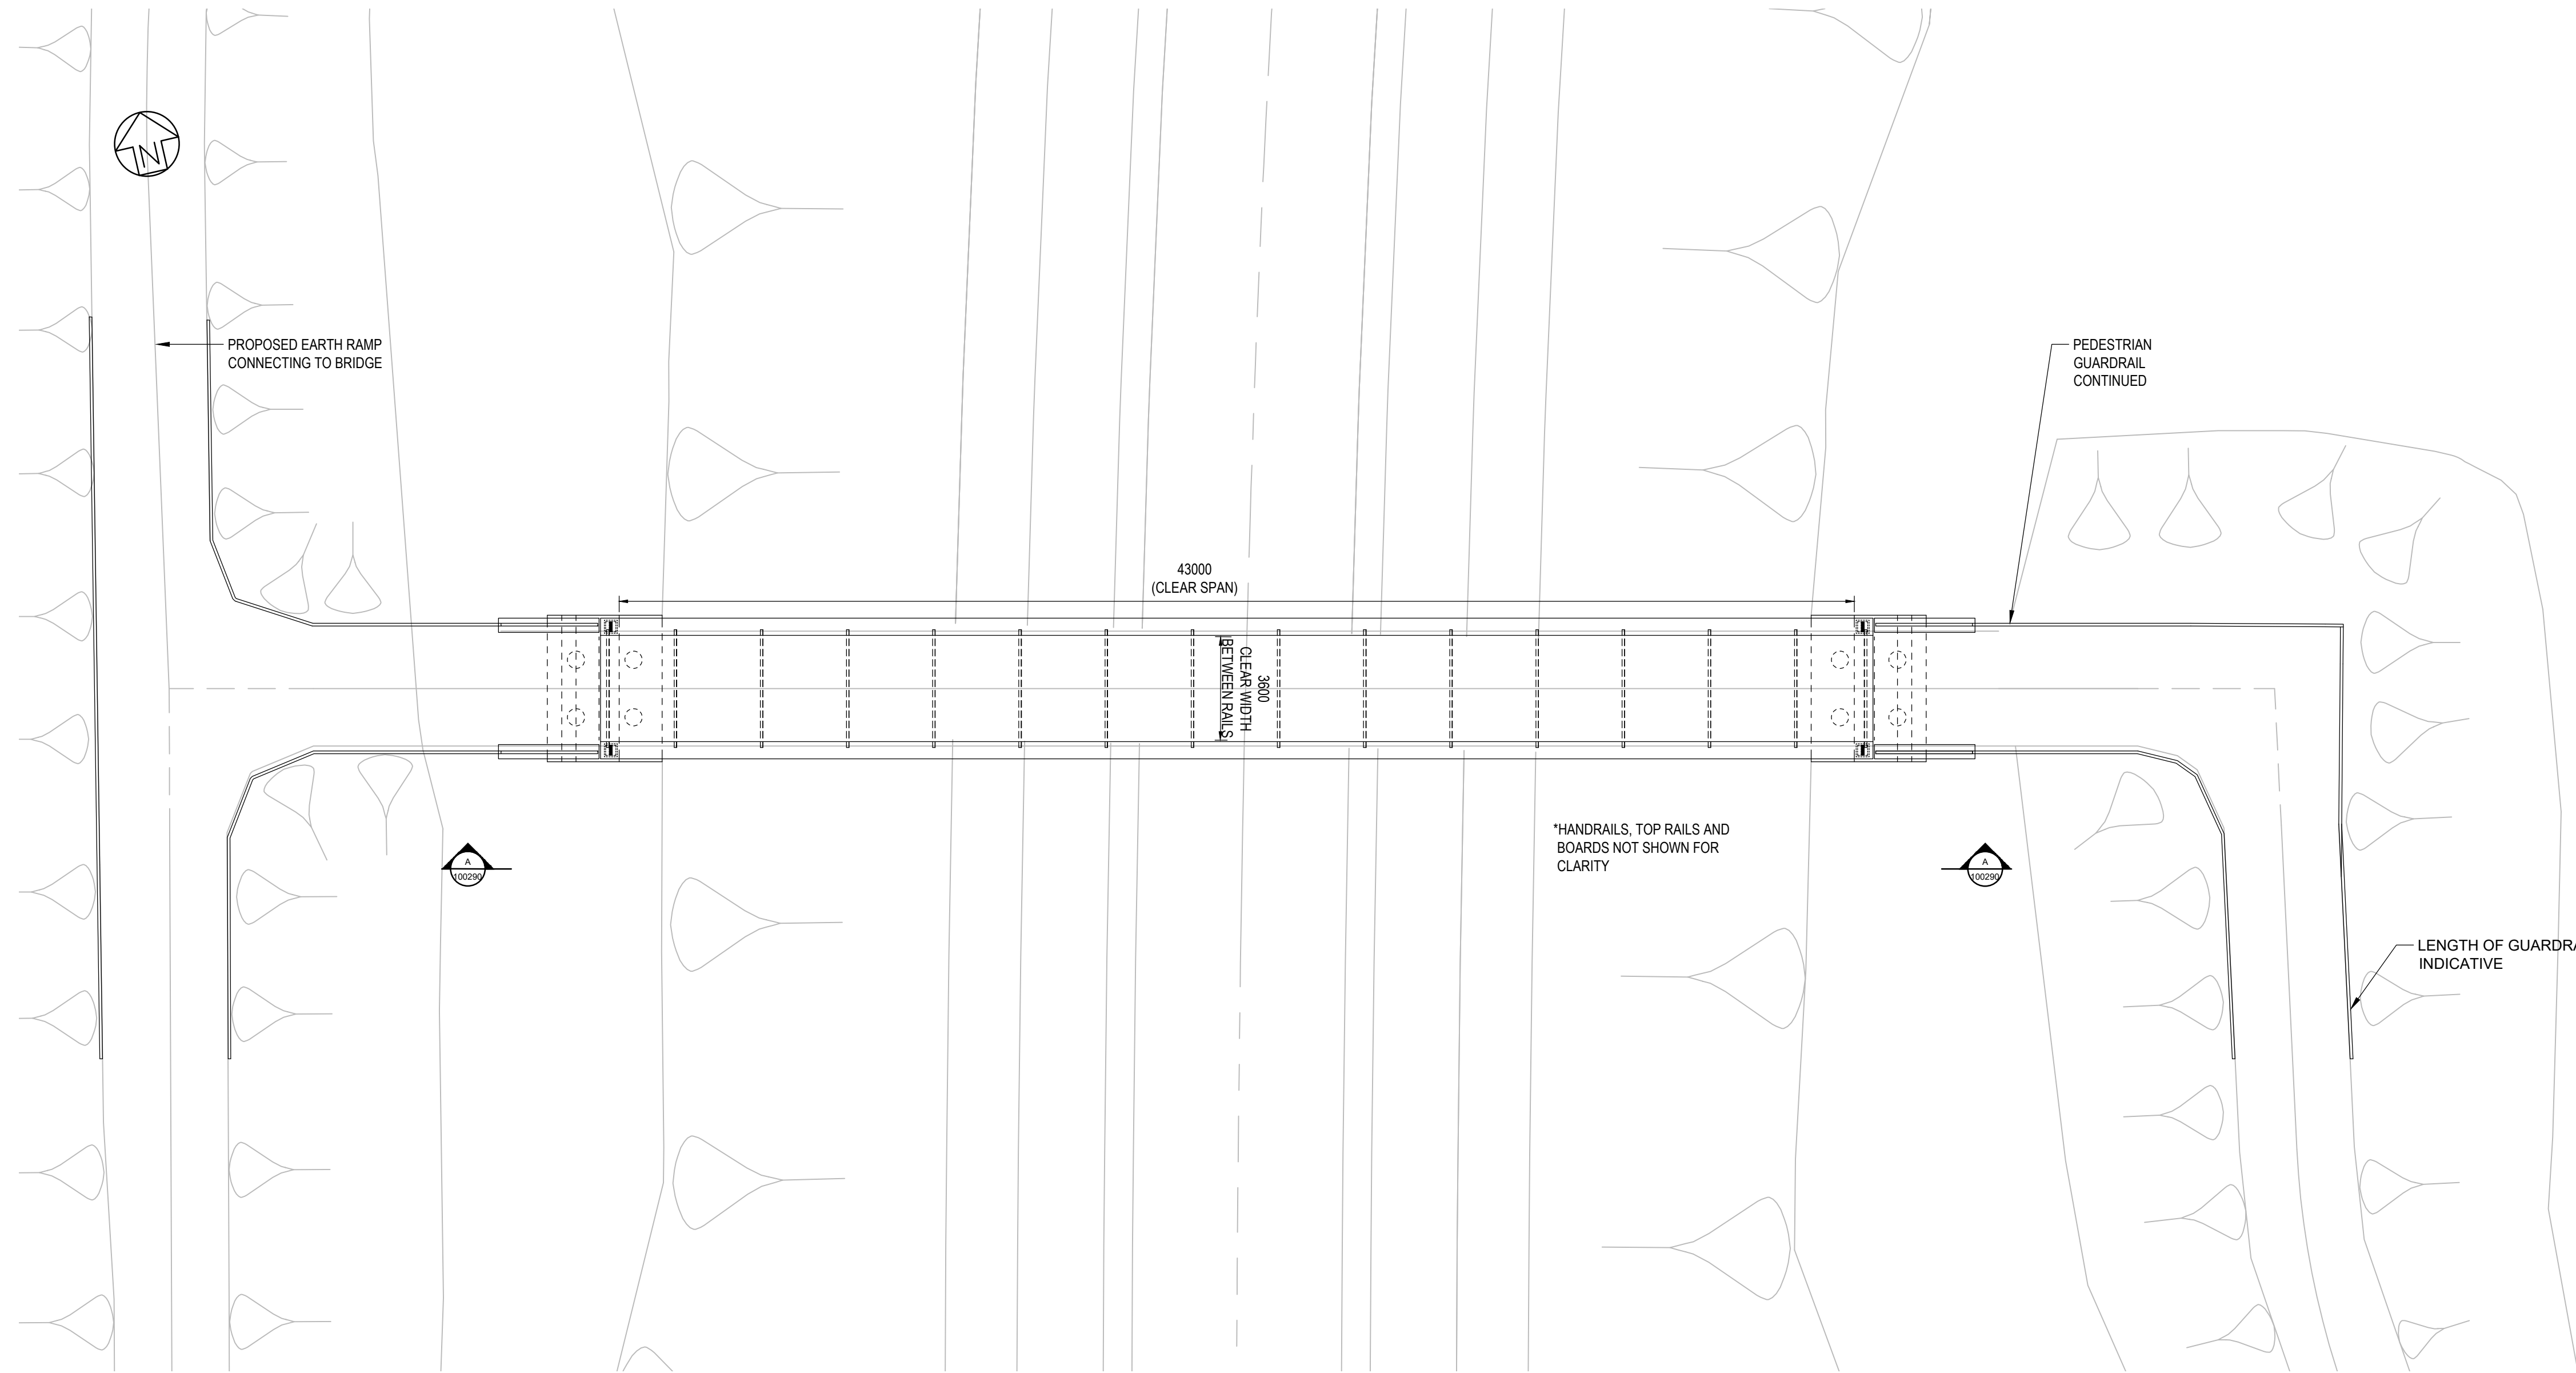


PLAN
SCALE 1:150

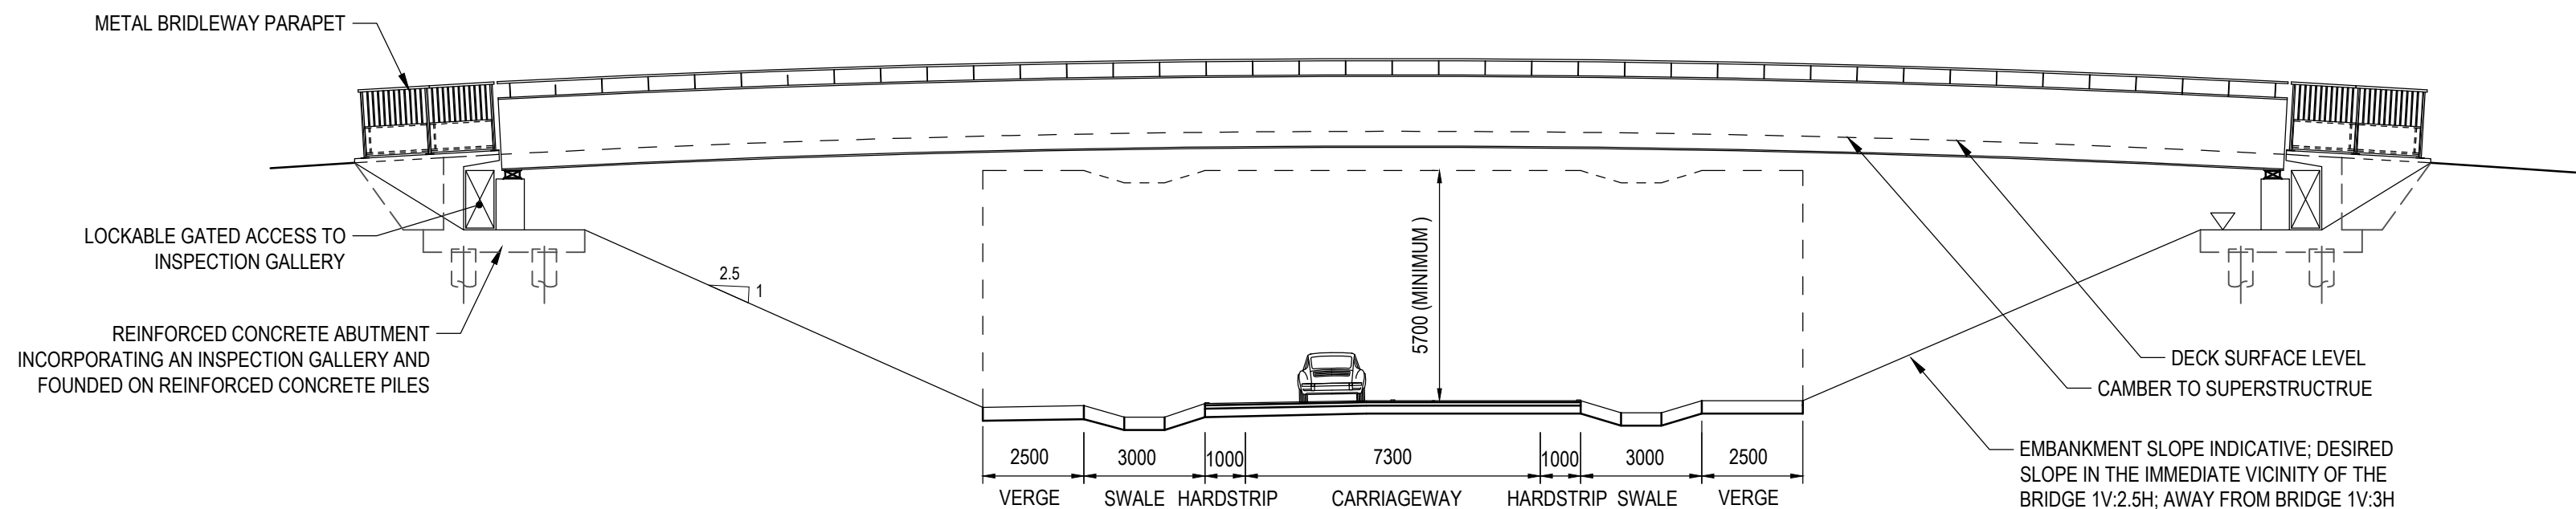


VIEW ELEVATION A-A
SCALE 1:150

NOTES:

1. ALL DIMENSIONS ARE IN MILLIMETERS, ALL LEVELS ARE IN METERS ABOVE ORDNANCE DATUM (AOD) AND ALL CHAINAGES ARE IN METERS, UNLESS OTHERWISE INDICATED.
2. THIS DRAWING IS FOR PLANNING PURPOSES ONLY AND SHALL NOT BE USED FOR CONSTRUCTION OR ANY OTHER PURPOSE.
3. THE DEVELOPMENT SHALL BE PROVIDED AS SHOWN ON DRAWINGS, UNLESS ALTERNATIVE DETAILS ARE SUBMITTED AND APPROVED PURSUANT TO REQUIREMENT.
4. FOUNDATION DESIGN IS INDICATIVE ONLY.

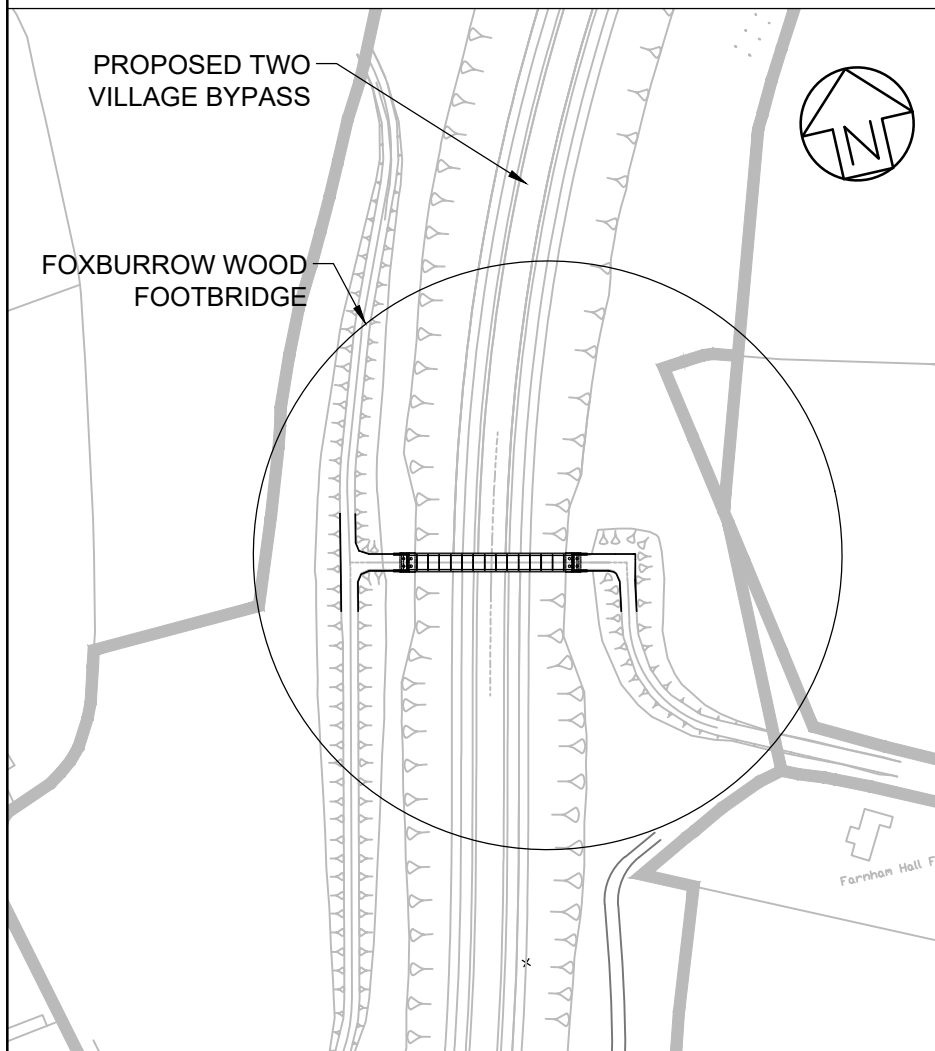

LOCATION PLAN
SCALE 1:2000

 

01	FEB 2020	DS	JL	DOO SUBMISSION	SZC CO
REVISION	DATE	DRAWN	CHECKED	REASONS FOR REVISION / COMMENTS	APPROVED

NOT PROTECTIVELY MARKED

COPYRIGHT:

Reproduced from Ordnance Survey map with the permission of Ordnance Survey on behalf of the controller of Her Majesty's Stationary Office © Crown copyright (2019). All Rights reserved. NNB GenCo Licence: 0100060408



PROJECT:
SIZEWELL C


DOCUMENT:
APPLICATION DRAWING
FOR APPROVAL
REGULATION 5(2)(o)



DRAWING TITLE:
FOXBURROW WOOD FOOTBRIDGE
PROPOSED GENERAL ARRANGEMENT
AND ELEVATION

DRAWING NO:
SZC-SZ0204-XX-000-DRW-100290

REVISION:
01

DATE: FEB 2020
DRAWN: DS
SCALE: AS SHOWN

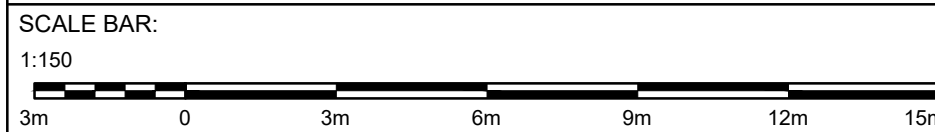

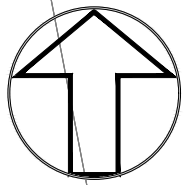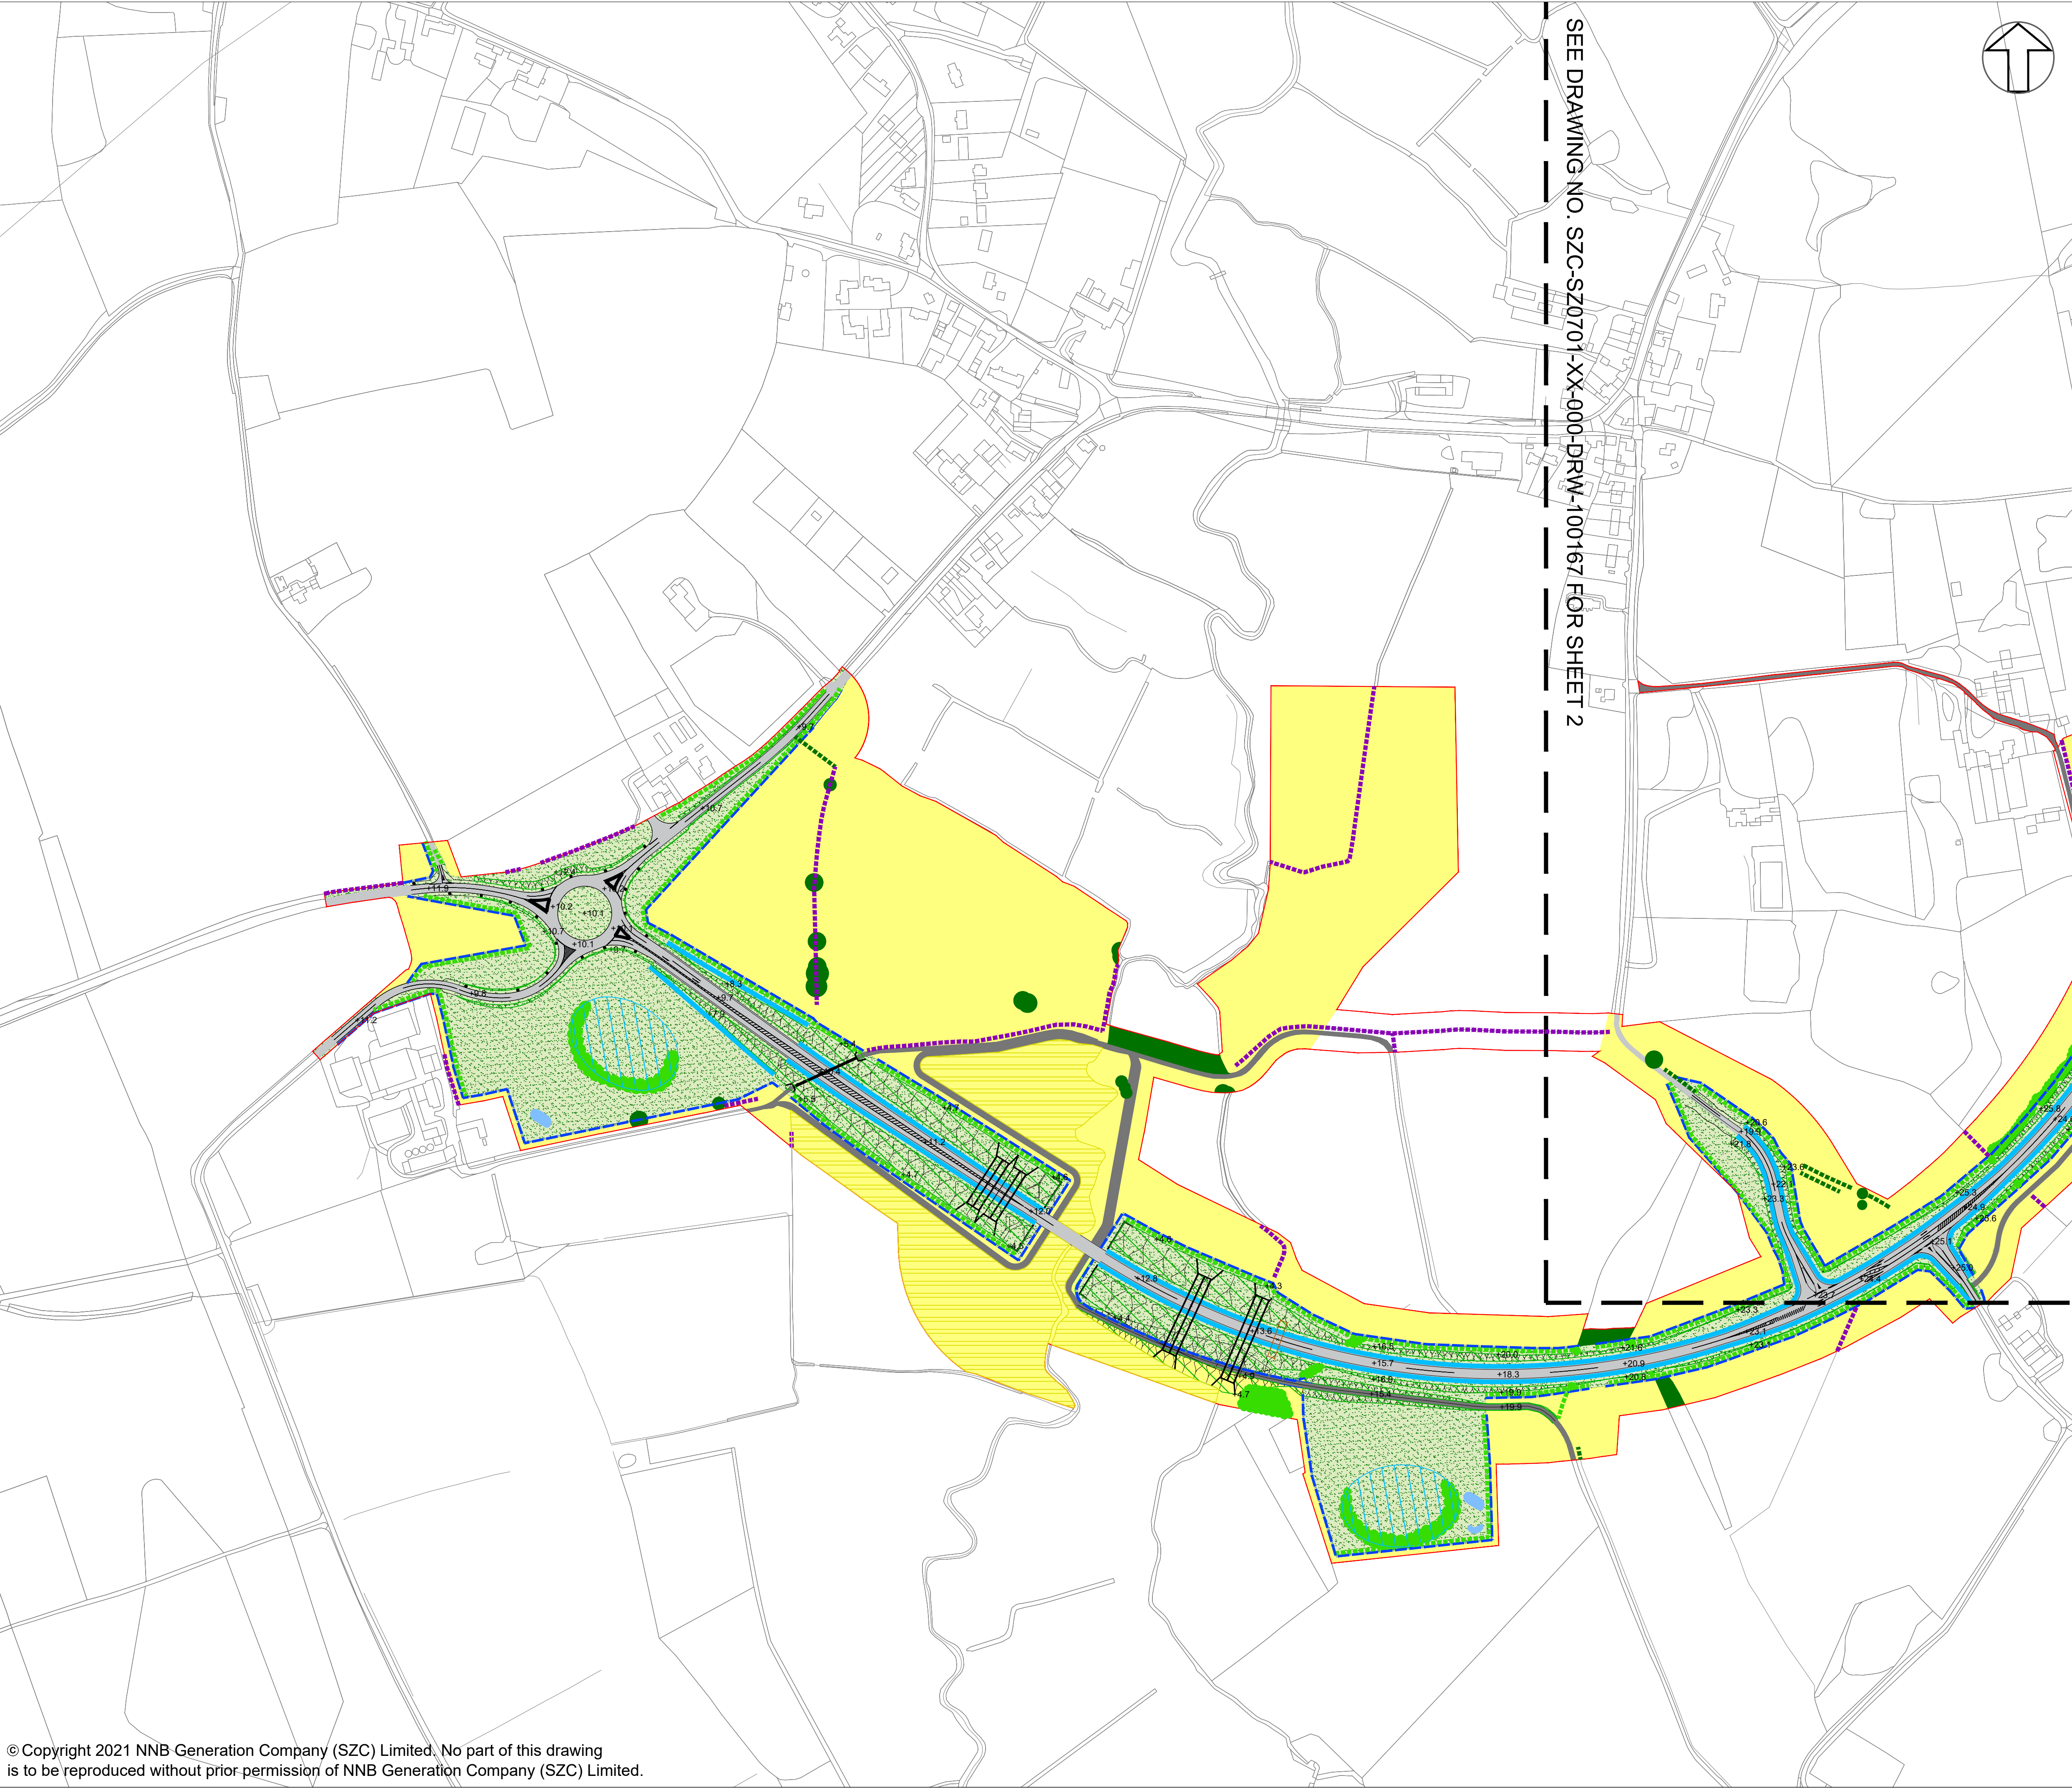

NOTES:

1. FOR DETAILS OF PERMANENT AND TEMPORARY POSSESSION WITHIN ORDER LIMITS REFER TO LAND PLANS

- KEY:**
- DEVELOPMENT SITE BOUNDARY
 - SOFTWORKS - EXISTING**
 - RETAINED HEDGEROW
 - RETAINED IMPORTANT HEDGEROW (HEDGEROW REGULATIONS 1997)
 - RETAINED AND ENHANCED TREES AND SHRUBS
 - SOFTWORKS - PROPOSED**
 - HEDGEROW PLANTING
 - NATIVE TREE AND SHRUB PLANTING
 - GRASSLAND - RETAINED OR REINSTATED
 - TO BE REINSTATED UPON COMPLETION OF CONSTRUCTION WORKS
 - INDICATIVE POND FOR BIODIVERSITY NET GAIN
 - INDICATIVE FLOODPLAIN GRASSLAND MITIGATION AREA
 - HARDWORKS - PROPOSED**
 - HIGHWAY BOUNDARY FENCE
 - VEHICLE SURFACING
 - TRACK
 - CULVERT
 - MAMMAL CROSSING
 - INDICATIVE LIGHTING COLUMN
 - EARTHWORKS / INDICATIVE DRAINAGE - PROPOSED**
 - CUTTING OR EMBANKMENT
 - INFILTRATION BASINS
 - SWALE

02	JAN 2021	LDA	LDA	PROPOSED CHANGES TO THE DCO APPLICATION - JANUARY 2021	SZC Co.
01	FEB 2020	LDA	LDA	DCO SUBMISSION	SZC Co.
REVISION	DATE	DRAWN/CHECKED	REASONS FOR REVISION / COMMENTS		APPROVED

NOT PROTECTIVELY MARKED

COPYRIGHT:

Reproduced from Ordnance Survey map with the permission of Ordnance Survey on behalf of the controller of Her Majesty's Stationery Office © Crown copyright (2021). All Rights reserved. NNB GenCo Licence: 0100060408






PROJECT:
SIZEWELL C

DOCUMENT:
APPLICATION DRAWING - FOR APPROVAL
REGULATION 5(2)(o)

DRAWING TITLE:
TWO VILLAGE BYPASS
PROPOSED LANDSCAPE MASTERPLAN
AND FINISHED LEVELS
SHEET 1 OF 2

DRAWING NO:	SZC-SZ0701-XX-000-DRW-100166	REVISION:	02
DATE:	JAN 2021	DRAWN:	J.B.
		SCALE:	1:2500 @ A1

 

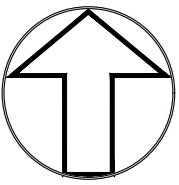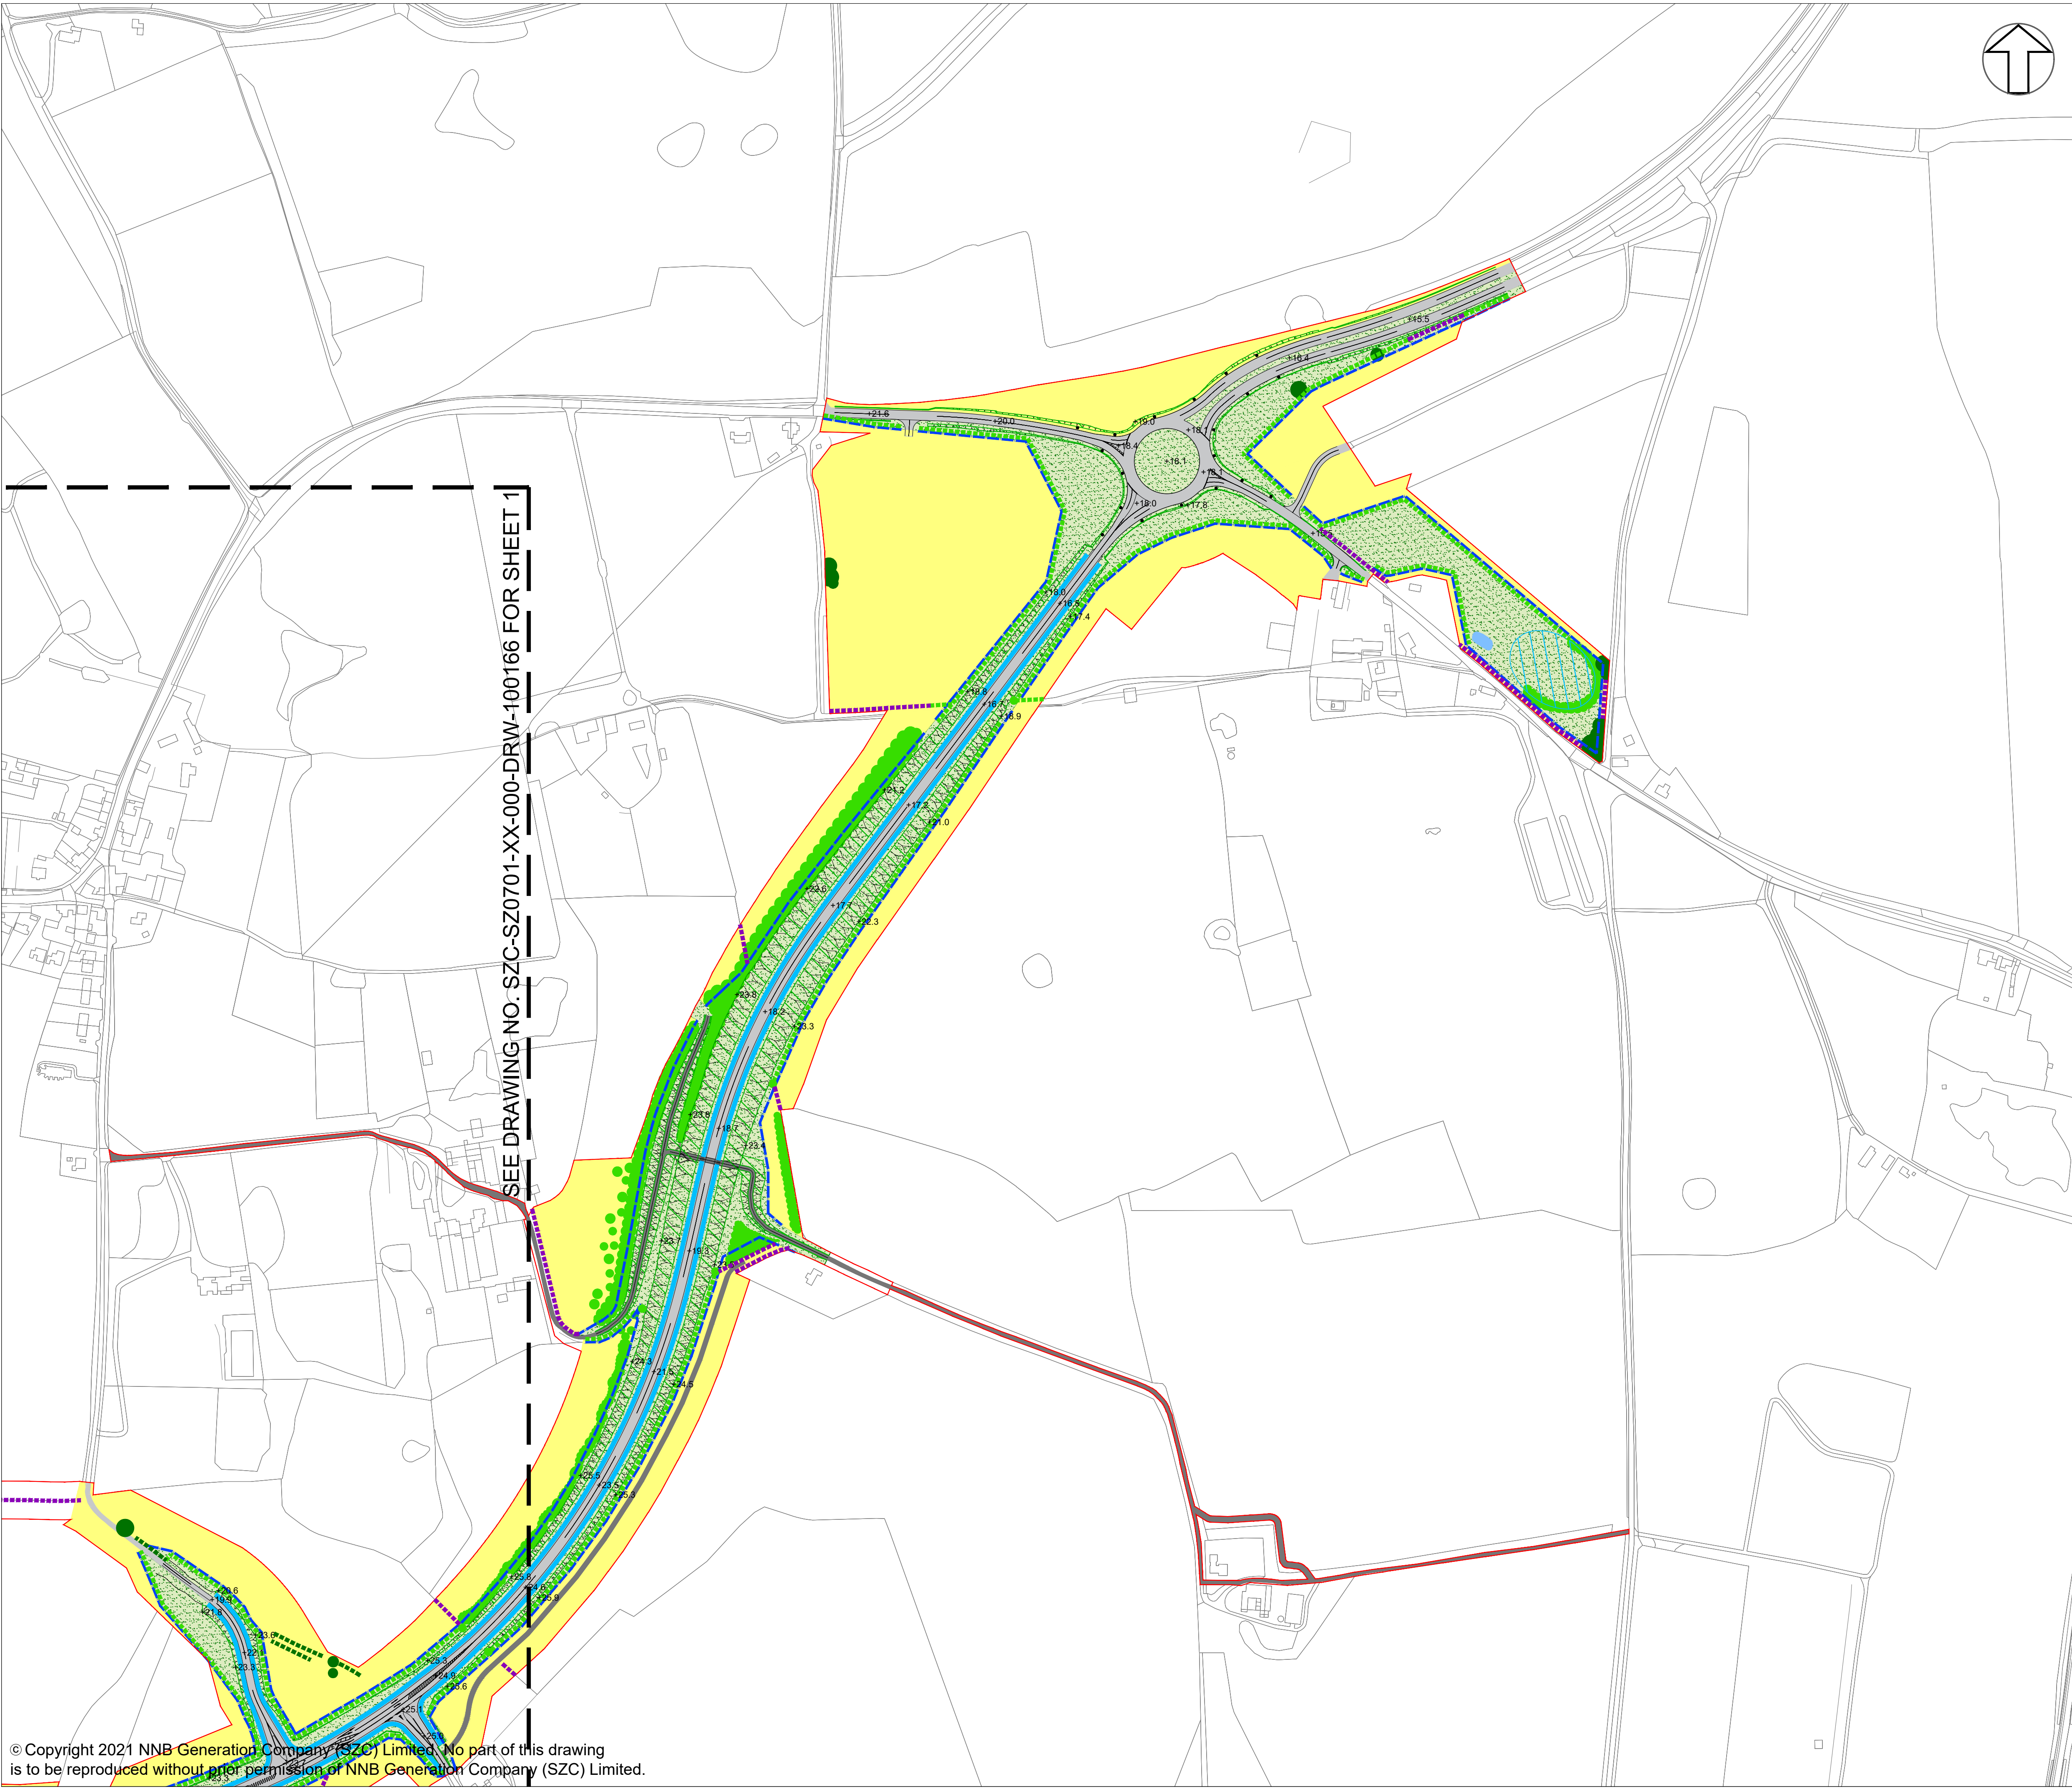

NOTES:
1. FOR DETAILS OF PERMANENT AND TEMPORARY POSSESSION WITHIN ORDER LIMITS REFER TO LAND PLANS

- KEY:**
- DEVELOPMENT SITE BOUNDARY
 - SOFTWORKS - EXISTING**
 - RETAINED HEDGEROW
 - RETAINED IMPORTANT HEDGEROW (HEDGEROW REGULATIONS 1997)
 - RETAINED AND ENHANCED TREES AND SHRUBS
 - SOFTWORKS - PROPOSED**
 - HEDGEROW PLANTING
 - NATIVE TREE AND SHRUB PLANTING
 - GRASSLAND - RETAINED OR REINSTATED
 - TO BE REINSTATED UPON COMPLETION OF CONSTRUCTION WORKS
 - INDICATIVE POND FOR BIODIVERSITY NET GAIN
 - INDICATIVE FLOODPLAIN GRASSLAND MITIGATION AREA
 - HARDWORKS - PROPOSED**
 - HIGHWAY BOUNDARY FENCE
 - VEHICLE SURFACING
 - TRACK
 - CULVERT
 - MAMMAL CROSSING
 - INDICATIVE LIGHTING COLUMN
 - EARTHWORKS / INDICATIVE DRAINAGE - PROPOSED**
 - CUTTING OR EMBANKMENT
 - INFILTRATION BASINS
 - SWALE

02	JAN 2021	LDA	LDA	PROPOSED CHANGES TO THE DCO APPLICATION - JANUARY 2021	SZC Co.
01	FEB 2020	LDA	LDA	DCO SUBMISSION	SZC Co.
REVISION	DATE	DRAWN/CHECKED	REASONS FOR REVISION / COMMENTS		APPROVED

NOT PROTECTIVELY MARKED

COPYRIGHT:
Reproduced from Ordnance Survey map with the permission of Ordnance Survey on behalf of the controller of Her Majesty's Stationery Office © Crown copyright (2021). All Rights reserved. NNB GenCo Licence: 0100060408





PROJECT:
SIZEWELL C

DOCUMENT:
APPLICATION DRAWING - FOR APPROVAL
REGULATION 5(2)(o)

DRAWING TITLE:
TWO VILLAGE BYPASS
PROPOSED LANDSCAPE MASTERPLAN
AND FINISHED LEVELS
SHEET 2 OF 2

DRAWING NO:	SZC-SZ0701-XX-000-DRW-100167	REVISION:	02
DATE:	JAN 2021	DRAWN:	J.B.
SCALE:	1:2500 @ A1		

 

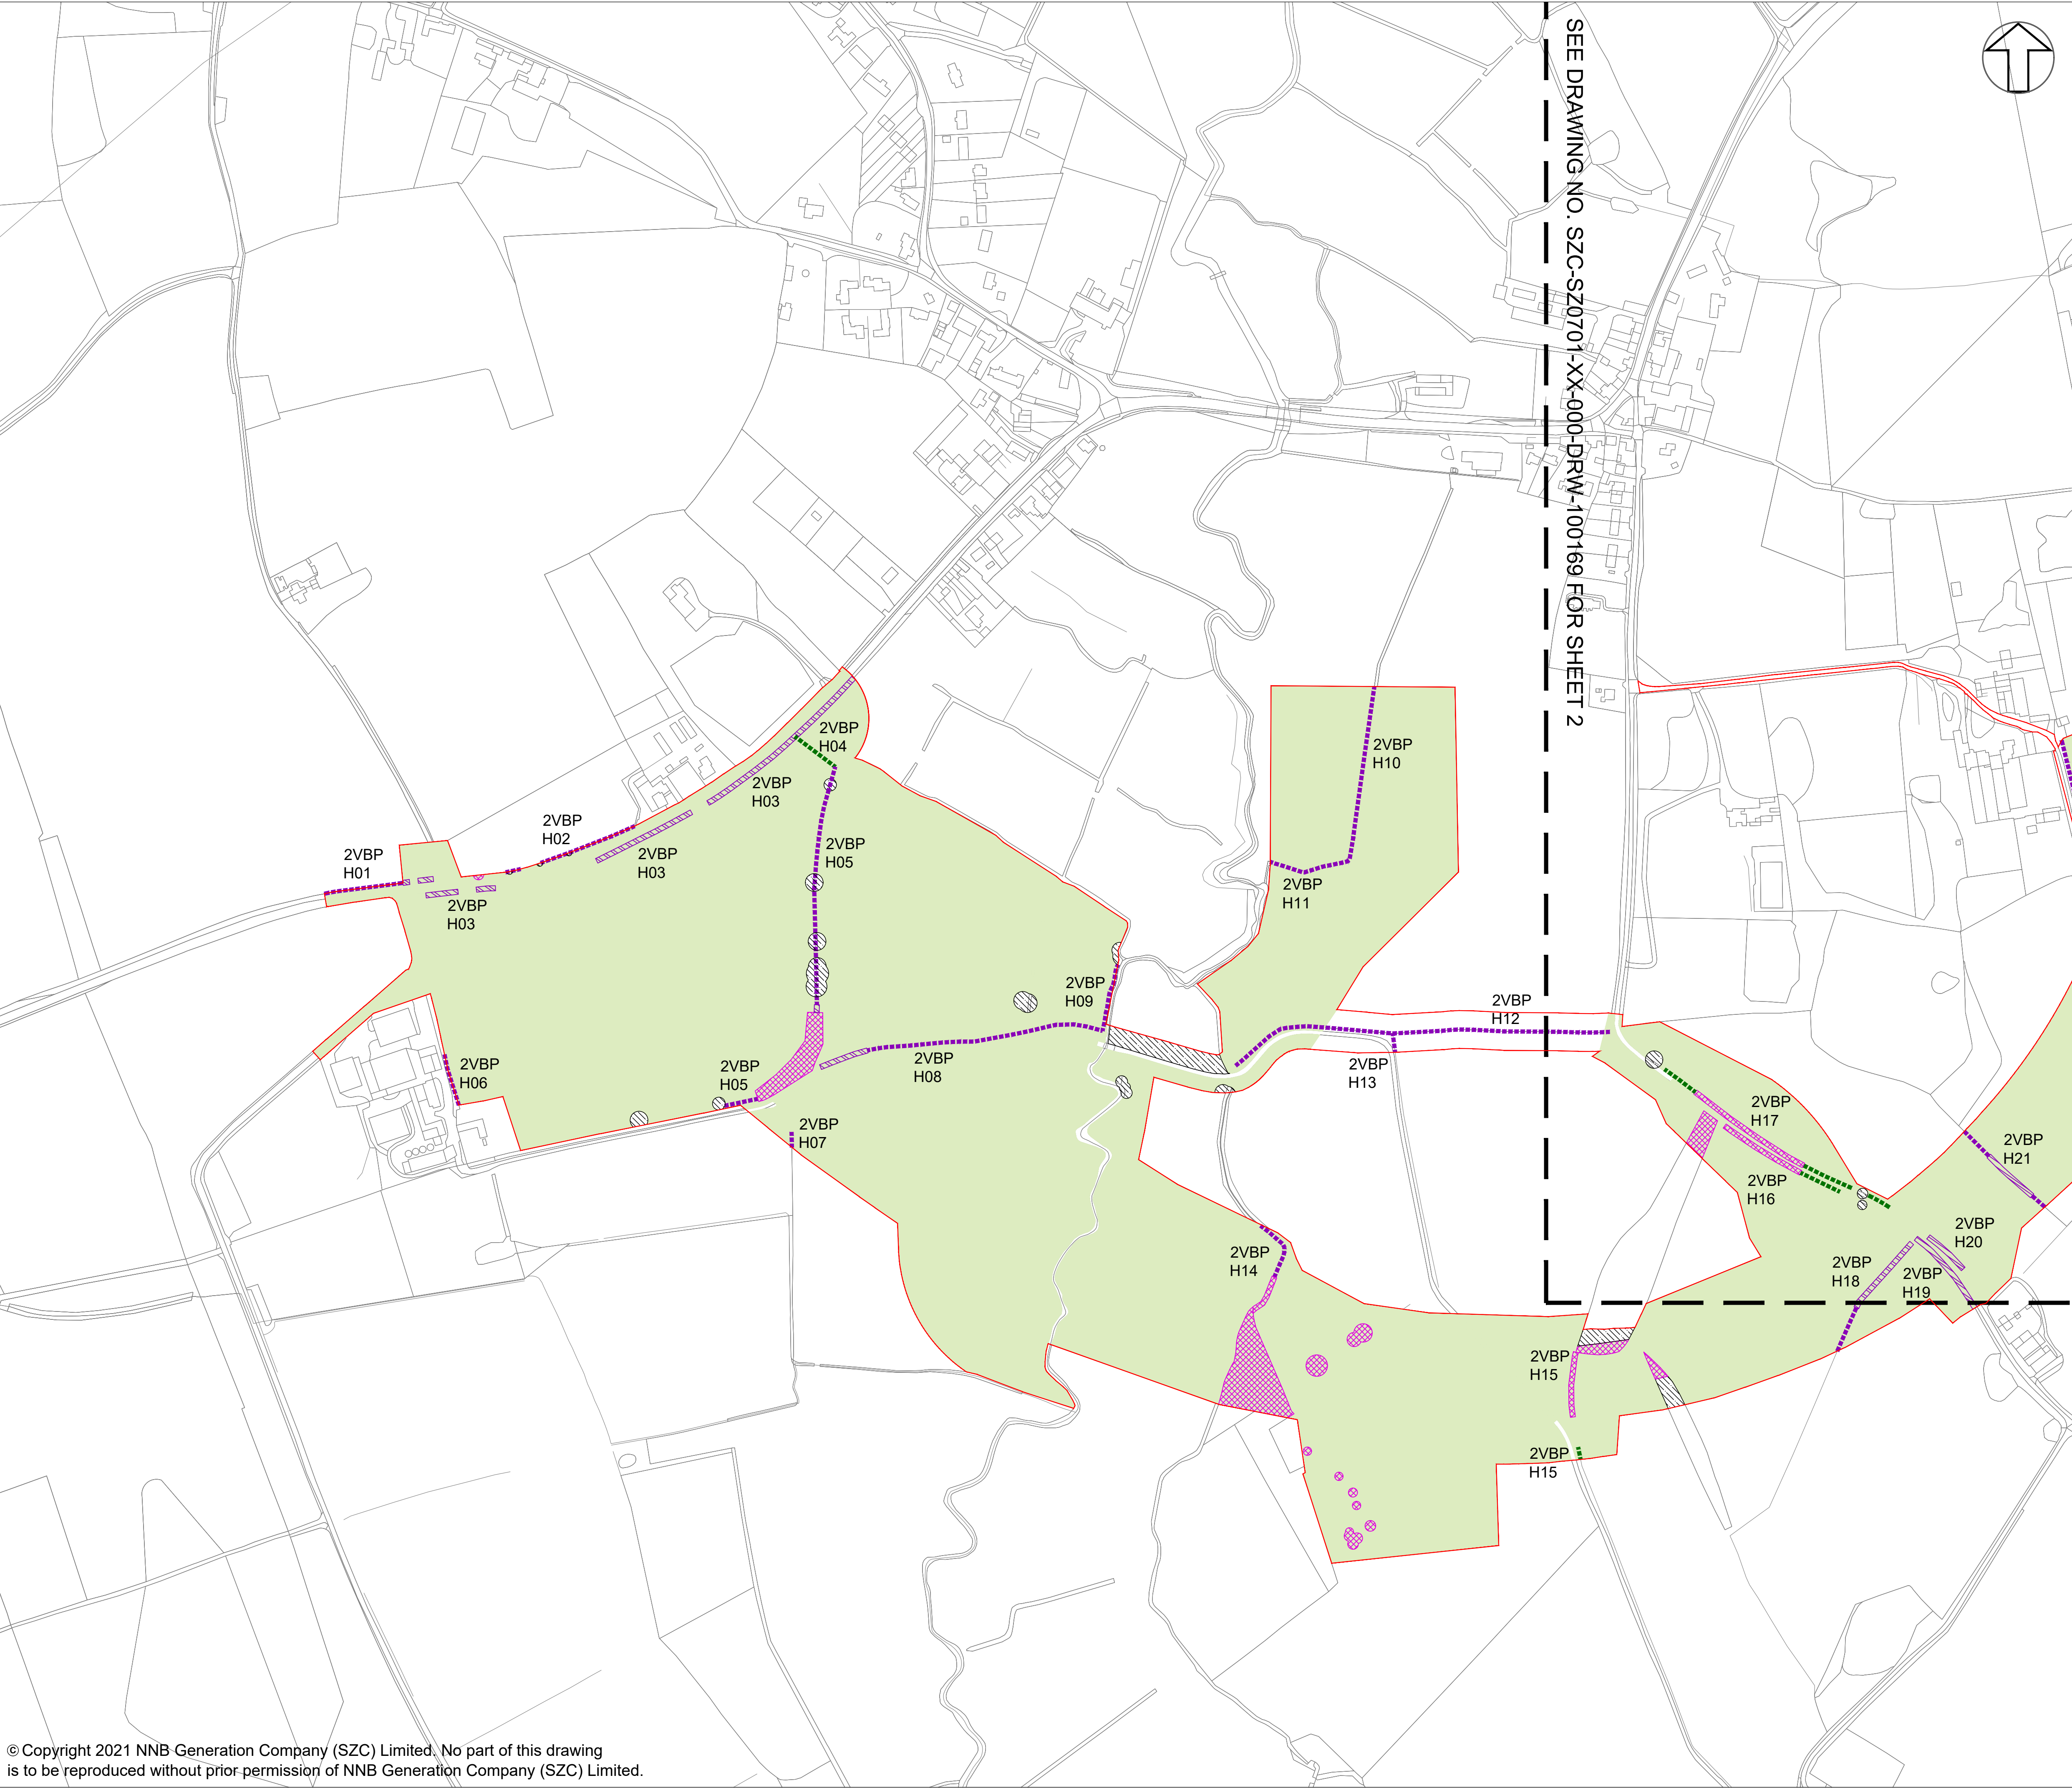

NOTES:

- FOR DETAILS OF PERMANENT AND TEMPORARY POSSESSION WITHIN ORDER LIMITS REFER TO LAND PLANS.
- THE LOCATIONS OF FEATURES SHOWN ARE INDICATIVE ONLY. EXACT LOCATIONS TO BE CONFIRMED ON SITE.
- ADDITIONAL FEATURES MAY BE PRESENT ON SITE THAT HAVE NOT BEEN IDENTIFIED.
- THIS DRAWING IS BASED ON AERIAL PHOTOGRAPHS AND SITE VISITS.
- FOR HEDGEROW REFERENCES (H01-H32) PLEASE REFER TO SCHEDULE 21 OF DRAFT DCO (DOC REF 3.1)
- WITHIN THE AREA SHOWN AS 'GENERAL SITE CLEARANCE' NOT EVERYTHING WOULD BE CLEARED. SITE CLEARANCE WOULD BE THE MINIMUM REQUIRED TO UNDERTAKE THE WORKS. GENERAL SITE CLEARANCE CONSISTS OF REMOVAL OF OVERGROWN VEGETATION IN VERGES, AND TOPSOIL REMOVAL AND DISPOSAL.

KEY:

- DEVELOPMENT SITE BOUNDARY
- RETAINED HEDGEROW
- RETAINED IMPORTANT HEDGEROW (HEDGEROW REGULATIONS 1997)
- RETAINED TREES AND SHRUBS
- AREA OF GENERAL SITE CLEARANCE FOR CONSTRUCTION WORKS WITHIN THE SITE
- VEGETATION TO BE REMOVED
- IMPORTANT HEDGEROW (HEDGEROW REGULATIONS 1997) TO BE REMOVED

02	JAN 2021	LDA	LDA	PROPOSED CHANGES TO THE DCO APPLICATION - JANUARY 2021	SZC Co.
01	FEB 2020	LDA	LDA	DCO SUBMISSION	SZC Co.
REVISION	DATE	DRAWN/CHECKED	REASONS FOR REVISION / COMMENTS		APPROVED

NOT PROTECTIVELY MARKED

COPYRIGHT:
Reproduced from Ordnance Survey map with the permission of Ordnance Survey on behalf of the controller of Her Majesty's Stationery Office © Crown copyright (2021). All Rights reserved. NNB GenCo Licence: 0100060408

Doing the power of good for Britain


PROJECT:
SIZEWELL C

DOCUMENT:
APPLICATION DRAWING - FOR APPROVAL REGULATION 5(2)(o)

DRAWING TITLE:
**TWO VILLAGE BYPASS
SITE CLEARANCE PLAN
SHEET 1 OF 2**

DRAWING NO: SZC-SZ0701-XX-000-DRW-100168		REVISION: 02
DATE: JAN 2021	DRAWN: J.B.	SCALE: 1:2500 @ A1

SCALE BAR:

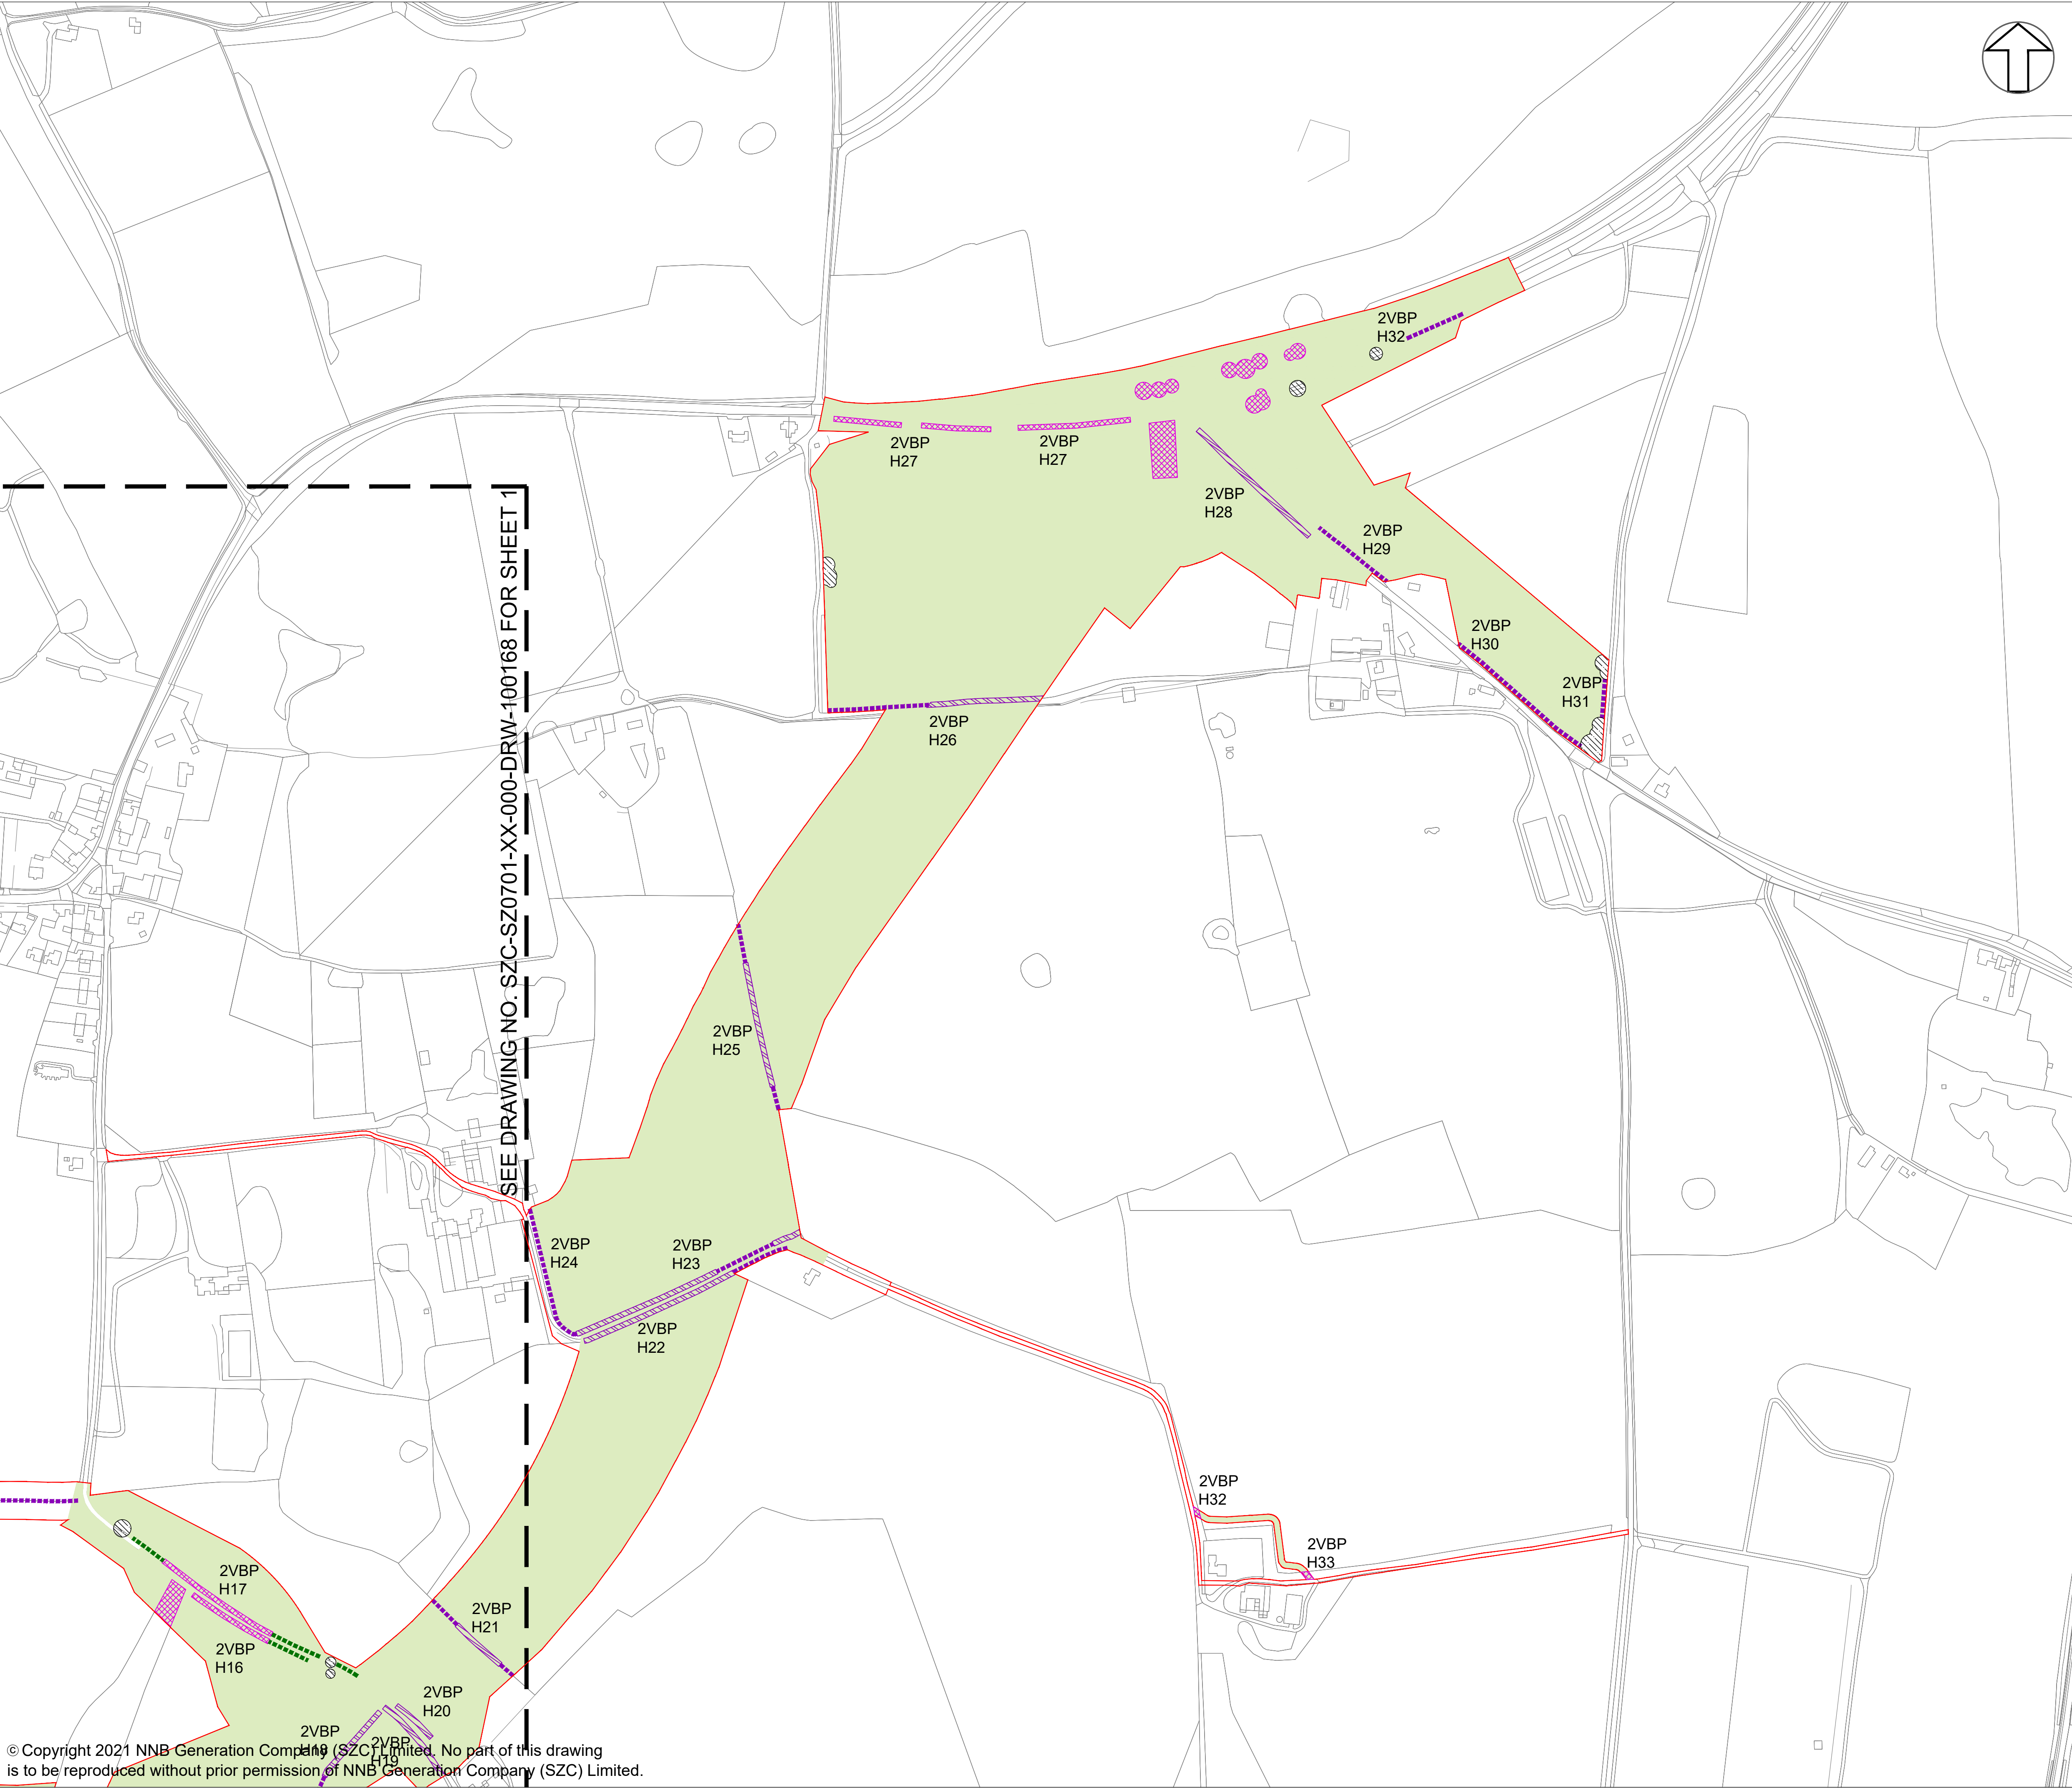

- NOTES:**
- FOR DETAILS OF PERMANENT AND TEMPORARY POSSESSION WITHIN ORDER LIMITS REFER TO LAND PLANS.
 - THE LOCATIONS OF FEATURES SHOWN ARE INDICATIVE ONLY. EXACT LOCATIONS TO BE CONFIRMED ON SITE.
 - ADDITIONAL FEATURES MAY BE PRESENT ON SITE THAT HAVE NOT BEEN IDENTIFIED.
 - THIS DRAWING IS BASED ON AERIAL PHOTOGRAPHS AND SITE VISITS.
 - FOR HEDGEROW REFERENCES (H01-H32) PLEASE REFER TO SCHEDULE 21 OF DRAFT DCO (DOC REF 3.1)
 - WITHIN THE AREA SHOWN AS 'GENERAL SITE CLEARANCE' NOT EVERYTHING WOULD BE CLEARED. SITE CLEARANCE WOULD BE THE MINIMUM REQUIRED TO UNDERTAKE THE WORKS. GENERAL SITE CLEARANCE CONSISTS OF REMOVAL OF OVERGROWN VEGETATION IN VERGES, AND TOPSOIL REMOVAL AND DISPOSAL.

- KEY:**
- DEVELOPMENT SITE BOUNDARY
 - RETAINED HEDGEROW
 - RETAINED IMPORTANT HEDGEROW (HEDGEROW REGULATIONS 1997)
 - RETAINED TREES AND SHRUBS
 - AREA OF GENERAL SITE CLEARANCE FOR CONSTRUCTION WORKS WITHIN THE SITE
 - VEGETATION TO BE REMOVED
 - IMPORTANT HEDGEROW (HEDGEROW REGULATIONS 1997) TO BE REMOVED

02	JAN 2021	LDA	LDA	PROPOSED CHANGES TO THE DCO APPLICATION - JANUARY 2021	SZC Co.
01	FEB 2020	LDA	LDA	DCO SUBMISSION	SZC Co.
REVISION	DATE	DRAWN/CHECKED	REASONS FOR REVISION / COMMENTS		APPROVED

NOT PROTECTIVELY MARKED

COPYRIGHT:
Reproduced from Ordnance Survey map with the permission of Ordnance Survey on behalf of the controller of Her Majesty's Stationery Office © Crown copyright (2021). All Rights reserved. NNB GenCo Licence: 0100060408



PROJECT:
SIZEWELL C

DOCUMENT:
APPLICATION DRAWING - FOR APPROVAL
REGULATION 5(2)(o)

DRAWING TITLE:
TWO VILLAGE BYPASS
SITE CLEARANCE PLAN
SHEET 2 OF 2

DRAWING NO: SZC-SZ0701-XX-000-DRW-100169 **REVISION:** 02

DATE: JAN 2021 **DRAWN:** J.B. **SCALE:** 1:2500 @ A1

SCALE BAR:
50m 0 50 100 150m