



The Sizewell C Project

2.12 Rail - Saxmundham to Leiston Branch Line Upgrades Existing Plans Not for Approval

September 2021

Planning Act 2008
Infrastructure Planning (Applications: Prescribed Forms and Procedure) Regulations 2009

Revision: 2.0
Applicable Regulation: Regulation 5(2)(o)
PINS Reference Number: EN010012



Saxmundham to Leiston Branch Line Upgrades Existing Plans – Not For Approval

Drawing Number	Revision	Drawing Title	Scale	Sheet Size
SZC-SZ0100-XX-000-DRW-100077	01	Saxmundham to Leiston Branch Line Existing Site Plan - Sheet 1 of 2	1:2500	A0
SZC-SZ0100-XX-000-DRW-100078	01	Saxmundham to Leiston Branch Line Existing Site Plan - Sheet 2 of 2	1:2500	A0
SZC-SZ0204-XX-000-DRW-100323	02	Saxmundham To Leiston Branch Line Existing And Proposed General Arrangement Key Plan	1:5000	A0
SZC-SZ0204-XX-000-DRW-100313	01	Bratts Black House Level Crossing Existing General Arrangement	1:250	A3
SZC-SZ0204-XX-000-DRW-100314	01	Knodishall Level Crossing Existing General Arrangement	1:250	A3
SZC-SZ0204-XX-000-DRW-100315	01	West House Level Crossing Existing General Arrangement	1:250	A3
SZC-SZ0204-XX-000-DRW-100316	01	Snowdens Level Crossing Existing General Arrangement	1:250	A3
SZC-SZ0204-XX-000-DRW-100317	01	Saxmundham Road Level Crossing Existing General Arrangement	1:500	A3
SZC-SZ0204-XX-000-DRW-100318	01	Buckles Wood Level Crossing Existing General Arrangement	1:250	A3
SZC-SZ0204-XX-000-DRW-100319	01	Summerhill Level Crossing Existing General Arrangement	1:250	A3
SZC-SZ0204-XX-000-DRW-100320	01	Leiston Level Crossing Existing General Arrangement	1:500	A3
SZC-SZ0204-XX-000-DRW-100322	01	Saxmundham Junction Existing General Arrangement	1:500	A3



Saxmundham to Leiston Branch Line Upgrades Existing Plans –Not For Approval – Revisions Schedule

Drawing Number	Revision	Drawing Title	Amendments
SZC-SZ0100-XX-000-DRW-100077	01	Saxmundham to Leiston Branch Line Existing Site Plan – Sheet 1 of 2	No updates made
SZC-SZ0100-XX-000-DRW-100078	01	Saxmundham to Leiston Branch Line Existing Site Plan – Sheet 2 of 2	No updates made
SZC-SZ0204-XX-000-DRW-100323	02	Saxmundham to Leiston Branch Line Existing and Proposed General Arrangement Key Plan	To reflect reduction to Order Limits
SZC-SZ0204-XX-000-DRW-100313	01	Bratts Black House Level Crossing Existing Arrangement	No updates made
SZC-SZ0204-XX-000-DRW-100314	01	Knodishall Level Crossing Existing General Arrangement	No updates made
SZC-SZ0204-XX-000-DRW-100315	01	West House Level Crossing Existing General Arrangement	No updates made
SZC-SZ0204-XX-000-DRW-100316	01	Snowdens Level Crossing Existing General Arrangement	No updates made
SZC-SZ0204-XX-000-DRW-100317	01	Saxmundham Road Level Crossing Existing General Arrangement	No updates made
SZC-SZ0204-XX-000-DRW-100318	01	Buckles Wood Level Crossing Existing General Arrangement	No updates made
SZC-SZ0204-XX-000-DRW-100319	01	Summerhill Level Crossing Existing General Arrangement	No updates made
SZC-SZ0204-XX-000-DRW-100320	01	Leiston Level Crossing Existing General Arrangement	No updates made
SZC-SZ0204-XX-000-DRW-100322	01	Saxmundham Junction Existing General Arrangement	No updates made



PLAN 1




PLAN 2

NOTES:

KEY:

— DEVELOPMENT SITE BOUNDARY

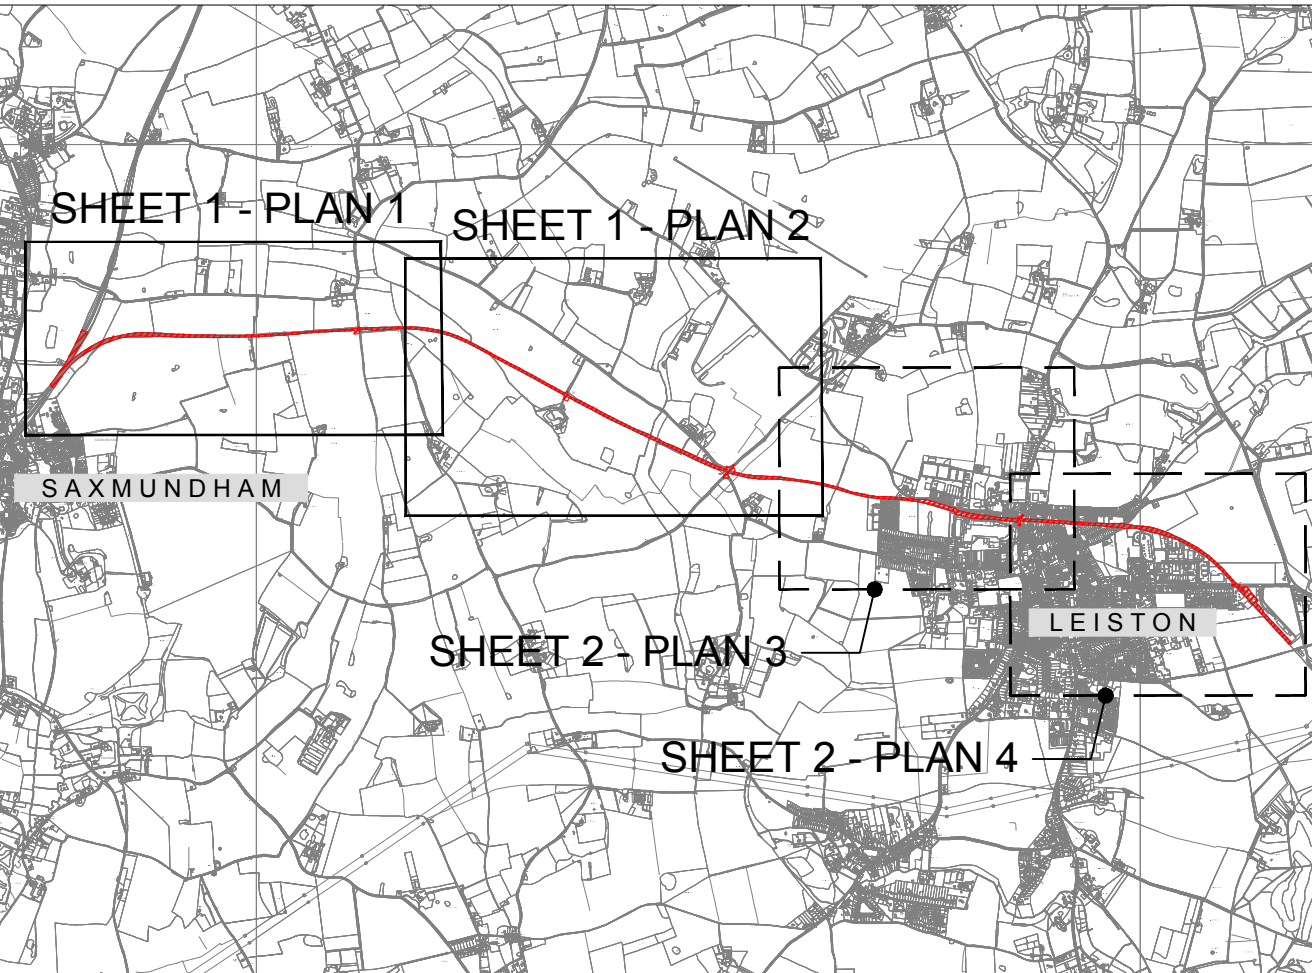

KEY PLAN
REFER TO DRAWING NOS:
SZC-SZ0100-XX-000-DRW-100078 - SHEET 2

01	FEB 2020	SB	NP	DCO SUBMISSION	SZC Co
REVISION	DATE	DRAWN	CHECKED	REASONS FOR REVISION / COMMENTS	APPROVED

NOT PROTECTIVELY MARKED

COPYRIGHT:
Reproduced from Ordnance Survey map with the permission of Ordnance Survey on behalf of the controller of Her Majesty's Stationery Office © Crown copyright (2019).
All Rights reserved. NNB GenCo Licence: 0100060408



PROJECT:
SIZEWELL C

DOCUMENT:
APPLICATION DRAWING - NOT FOR APPROVAL
REGULATION 5(2)(o)

DRAWING TITLE:
SAXMUNDHAM TO LEISTON BRANCH LINE
EXISTING SITE PLAN
SHEET 1 OF 2


DRAWING NO:
SZC-SZ0100-XX-000-DRW-100077


REVISION:
01

DATE:
FEB 2020


DRAWN:
SB

SCALE:
1:2500@A0

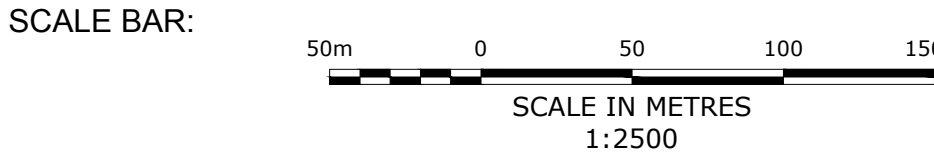

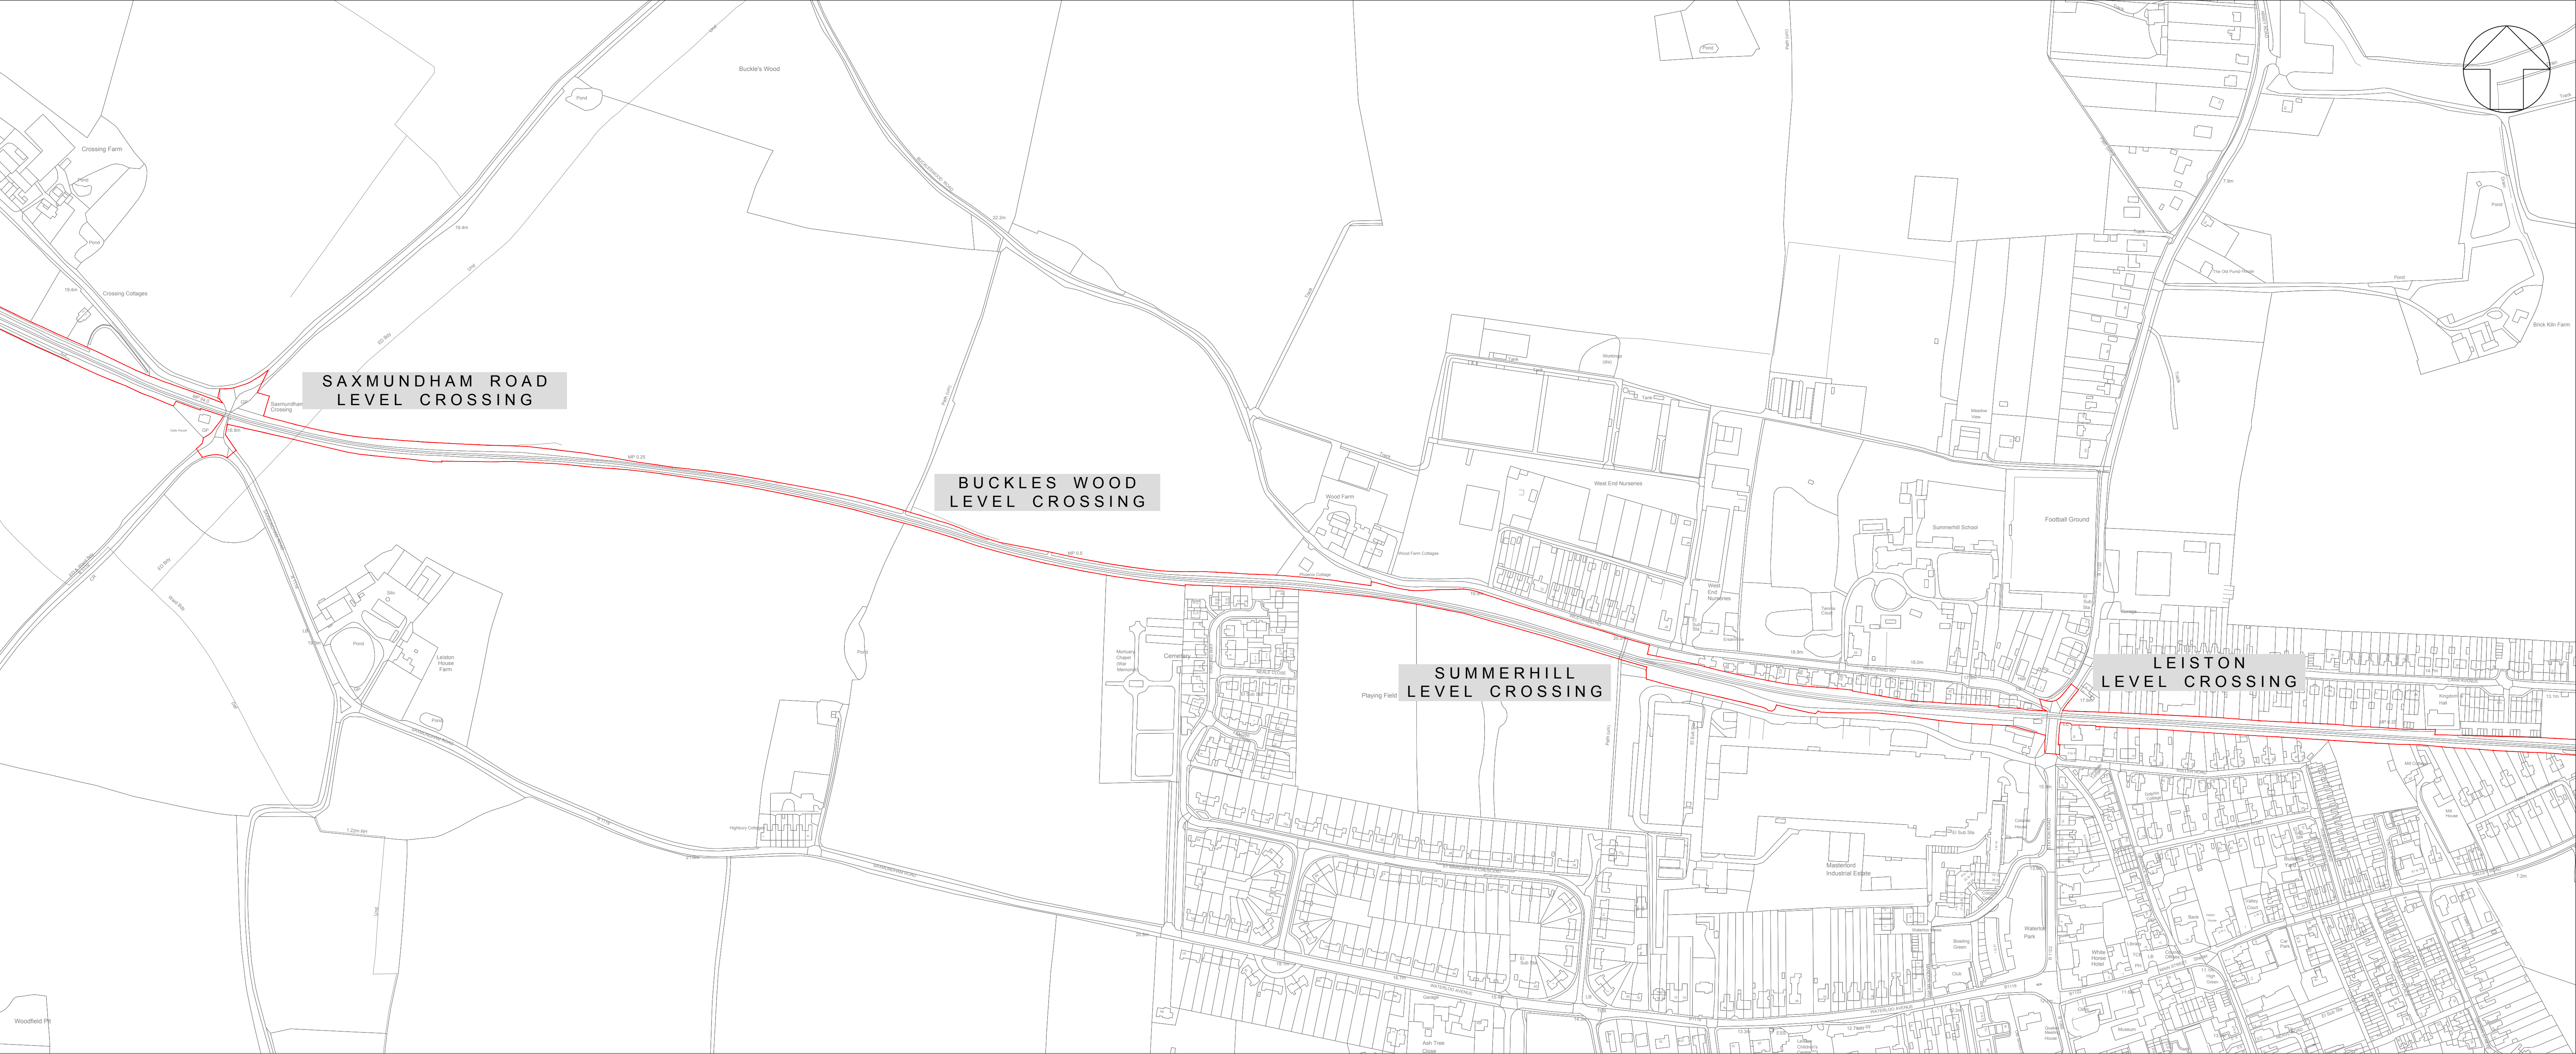

PLAN 3

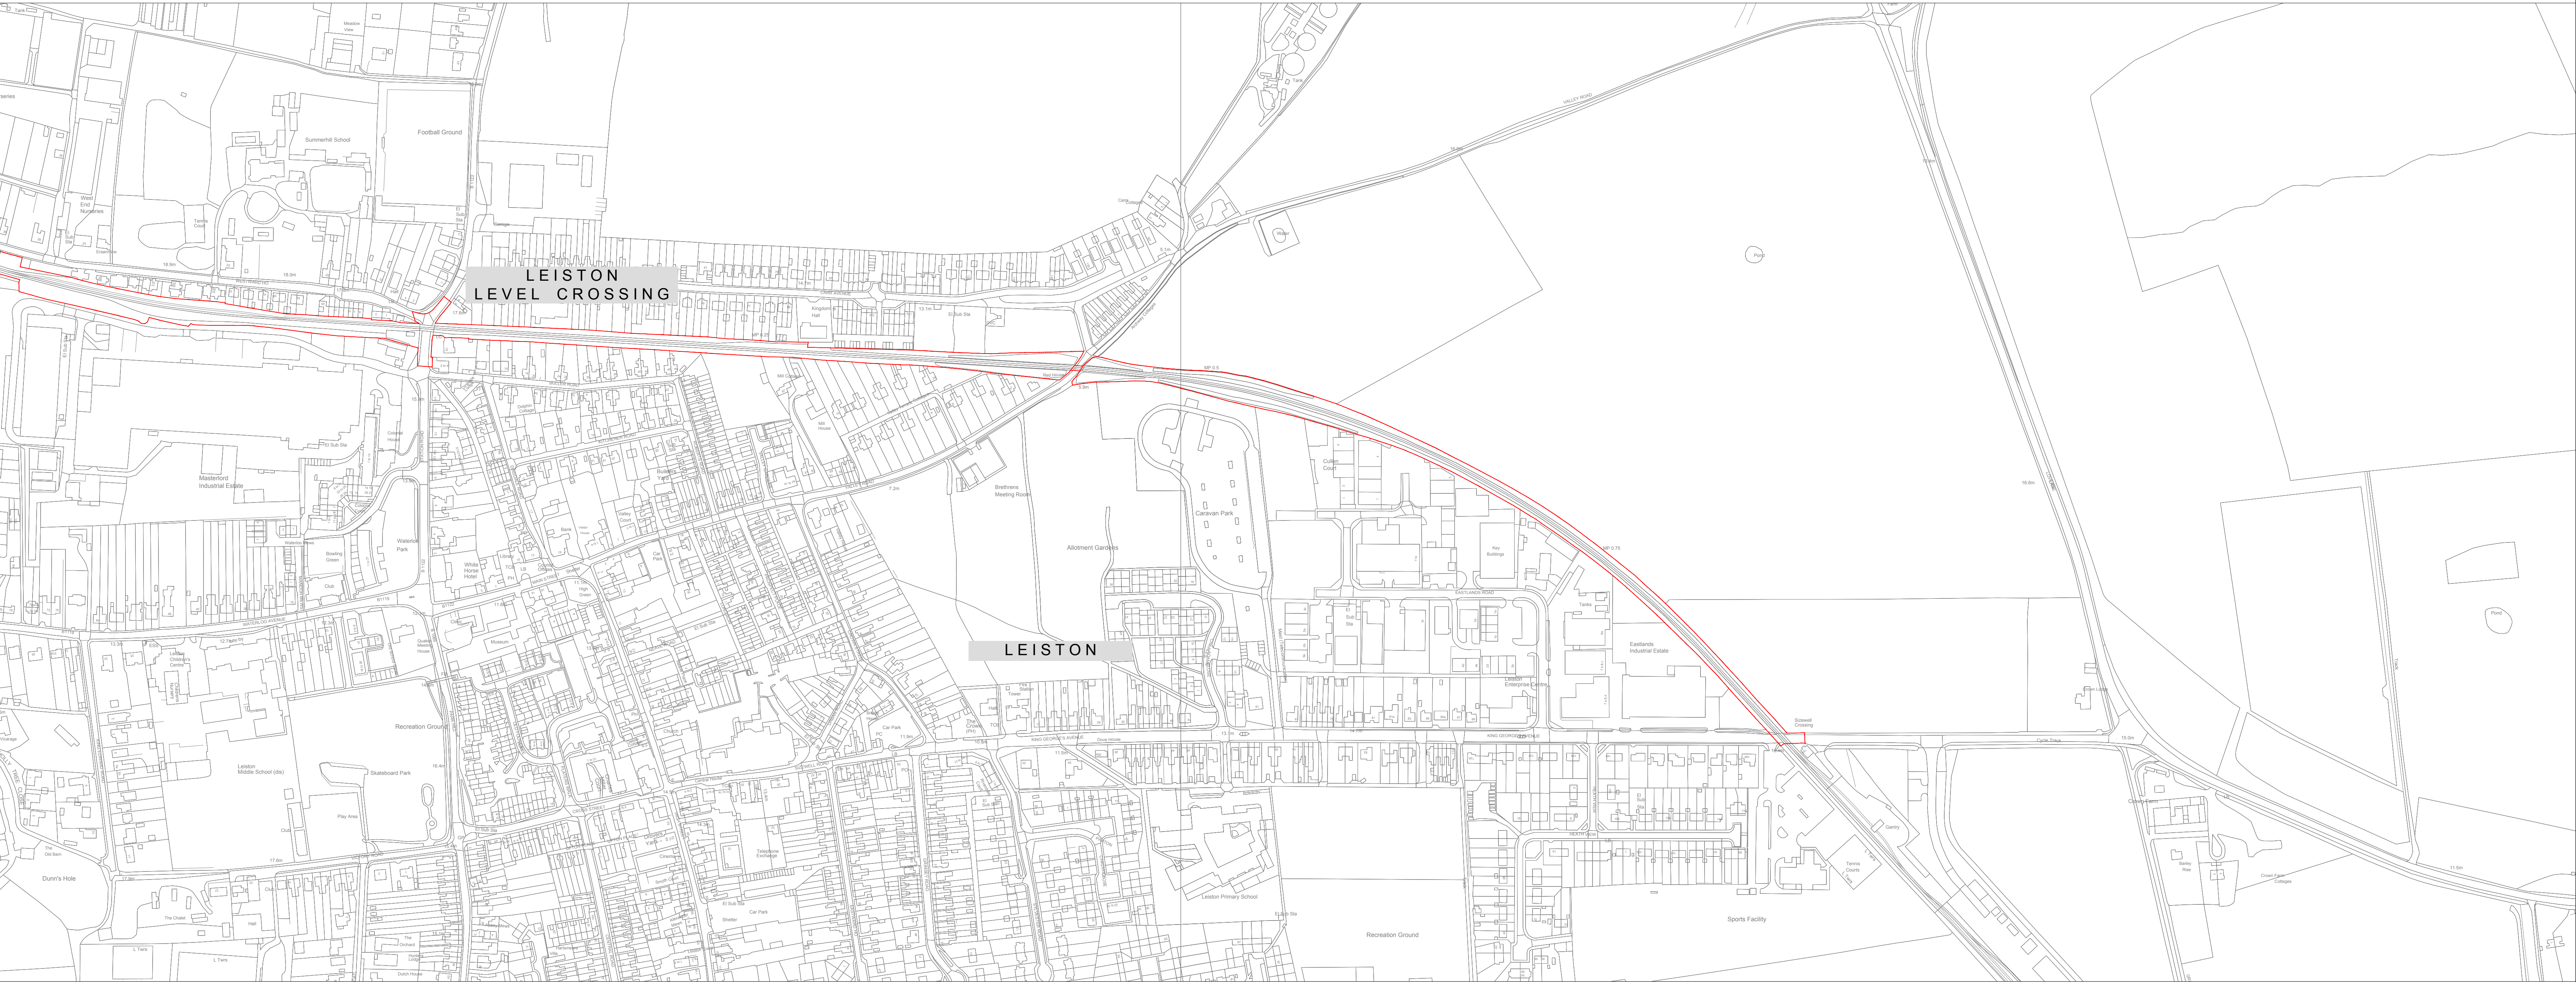


PLAN 4

NOTES:

KEY:

— DEVELOPMENT SITE BOUNDARY

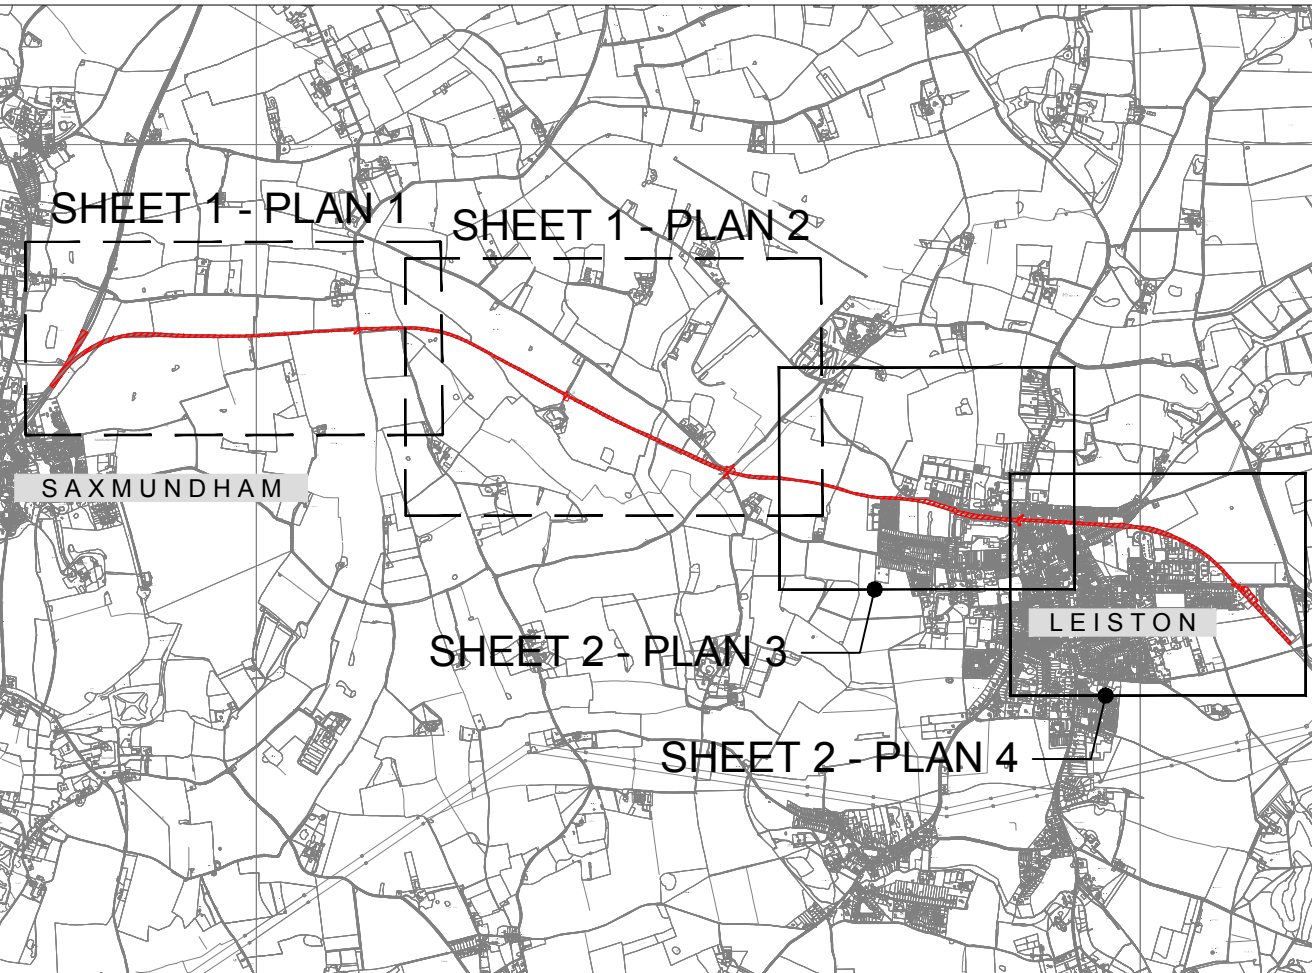

KEY PLAN
REFER TO DRAWING NOS:
SZC-SZ0100-XX-000-DRW-100077 - SHEET 1

REVISION	DATE	DRAWN	CHECKED	REASONS FOR REVISION / COMMENTS	APPROVED
01	FEB 2020	SB	NP	DCO SUBMISSION	SZC Co

NOT PROTECTIVELY MARKED

COPYRIGHT:
Reproduced from Ordnance Survey map with the permission of Ordnance Survey on behalf of the controller of Her Majesty's Stationery Office © Crown copyright (2019).
All Rights reserved. NNB GenCo Licence: 0100060408



PROJECT:
SIZEWELL C


DOCUMENT:
APPLICATION DRAWING - NOT FOR APPROVAL
REGULATION 5(2)(o)




DRAWING TITLE:
SAXMUNDHAM TO LEISTON BRANCH LINE
EXISTING SITE PLAN
SHEET 2 OF 2

DRAWING NO:
SZC-SZ0100-XX-000-DRW-100078

REVISION:
01

DATE: FEB 2020
DRAWN: SB
SCALE: 1:2500@A0

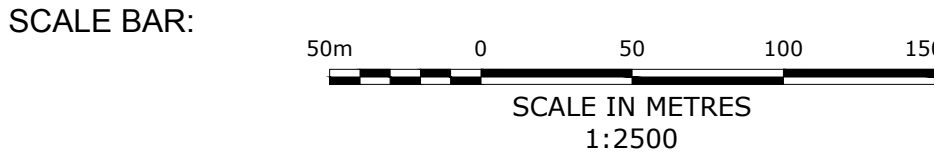

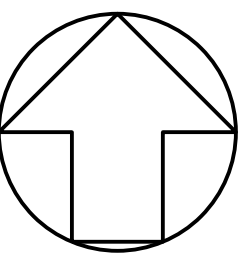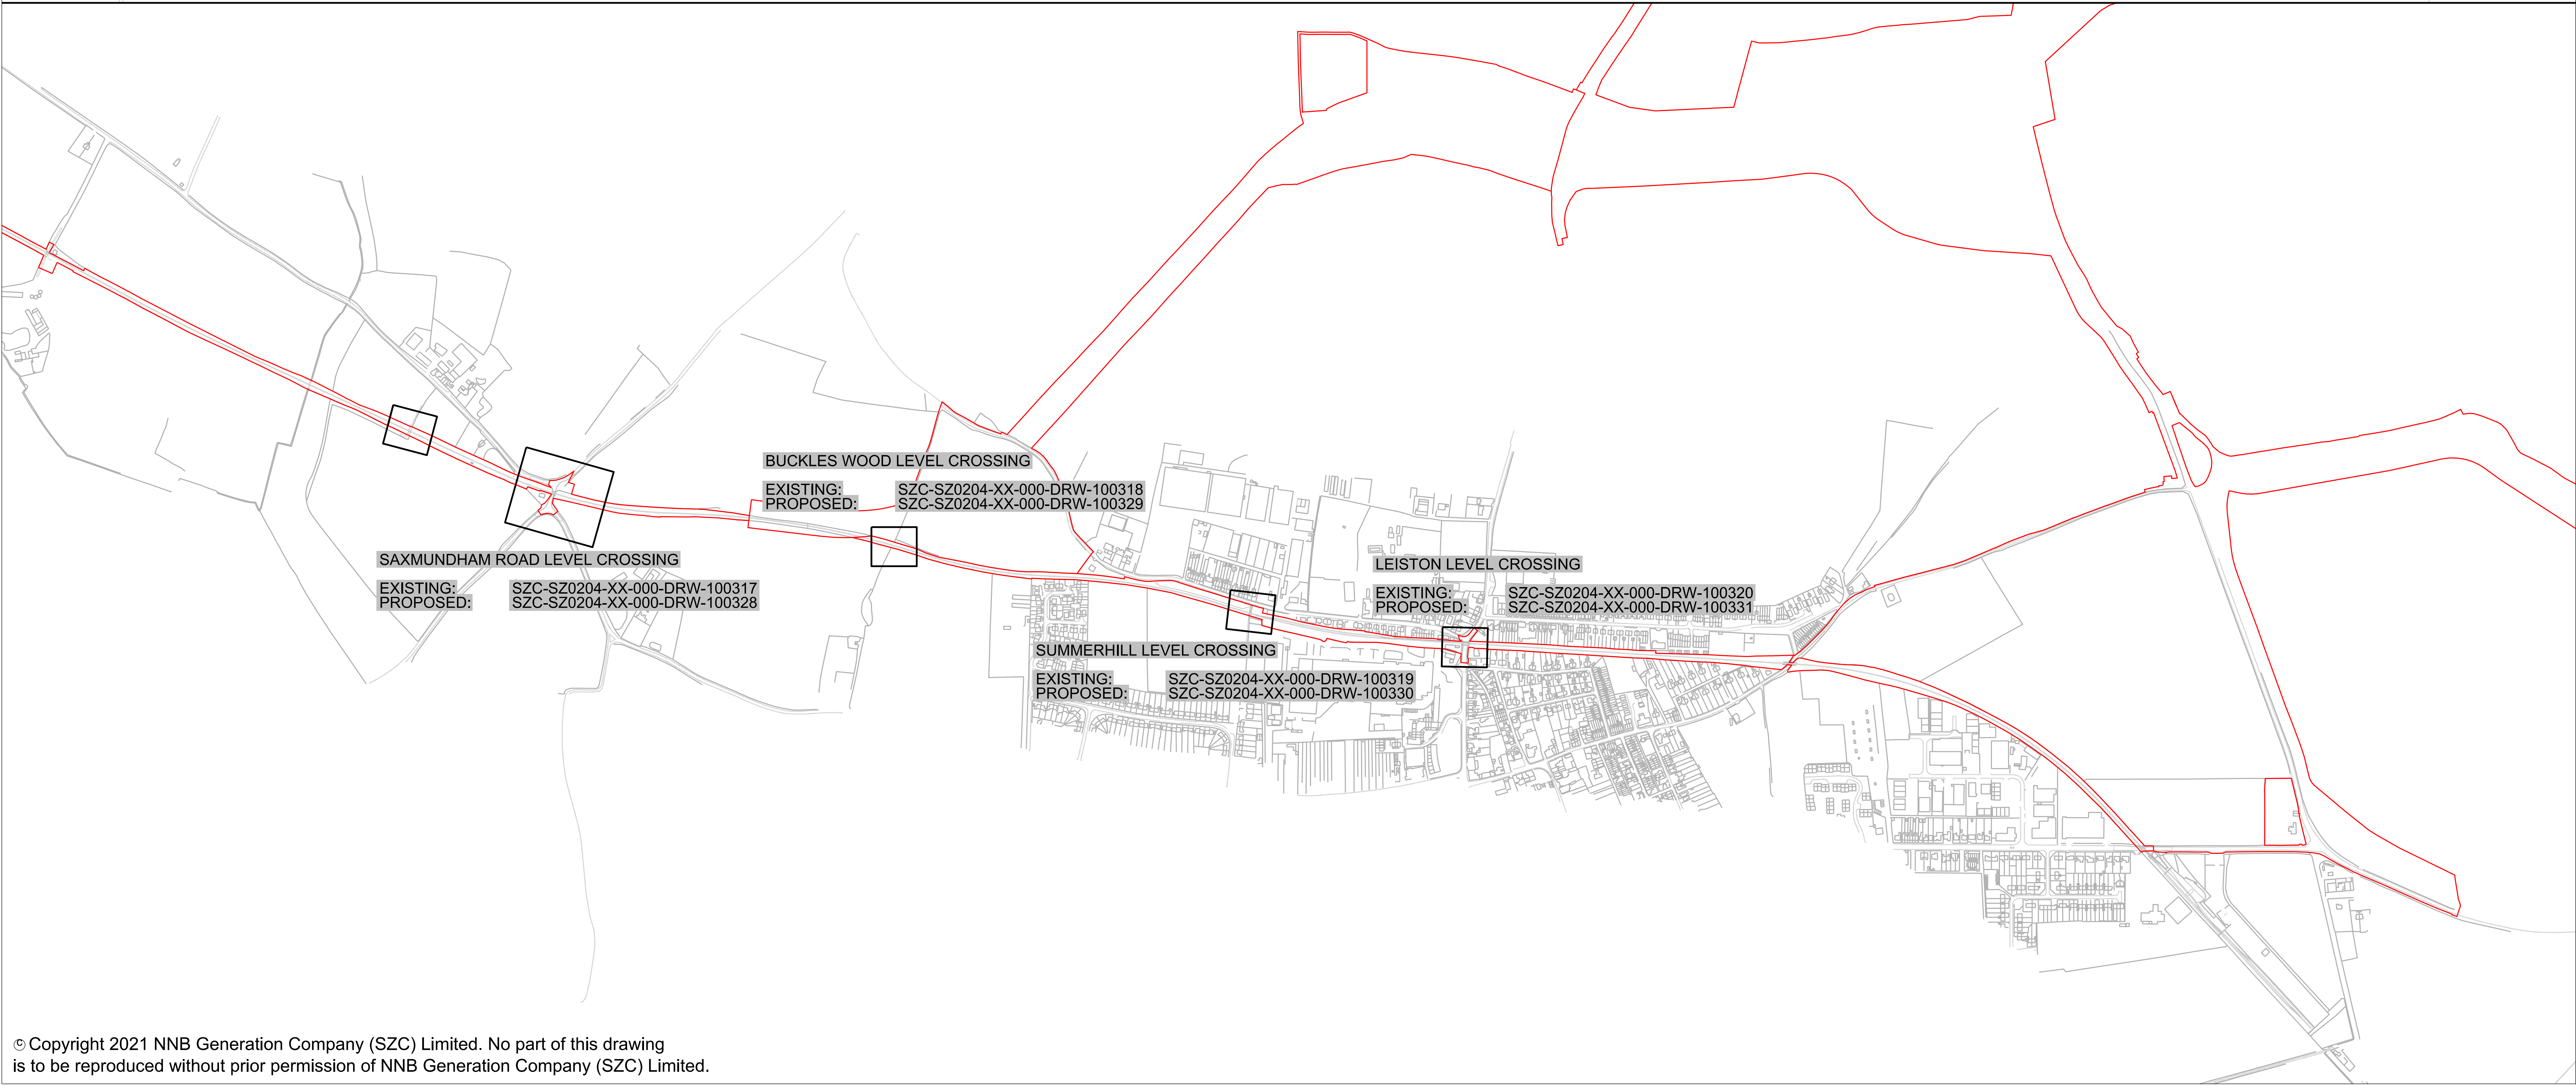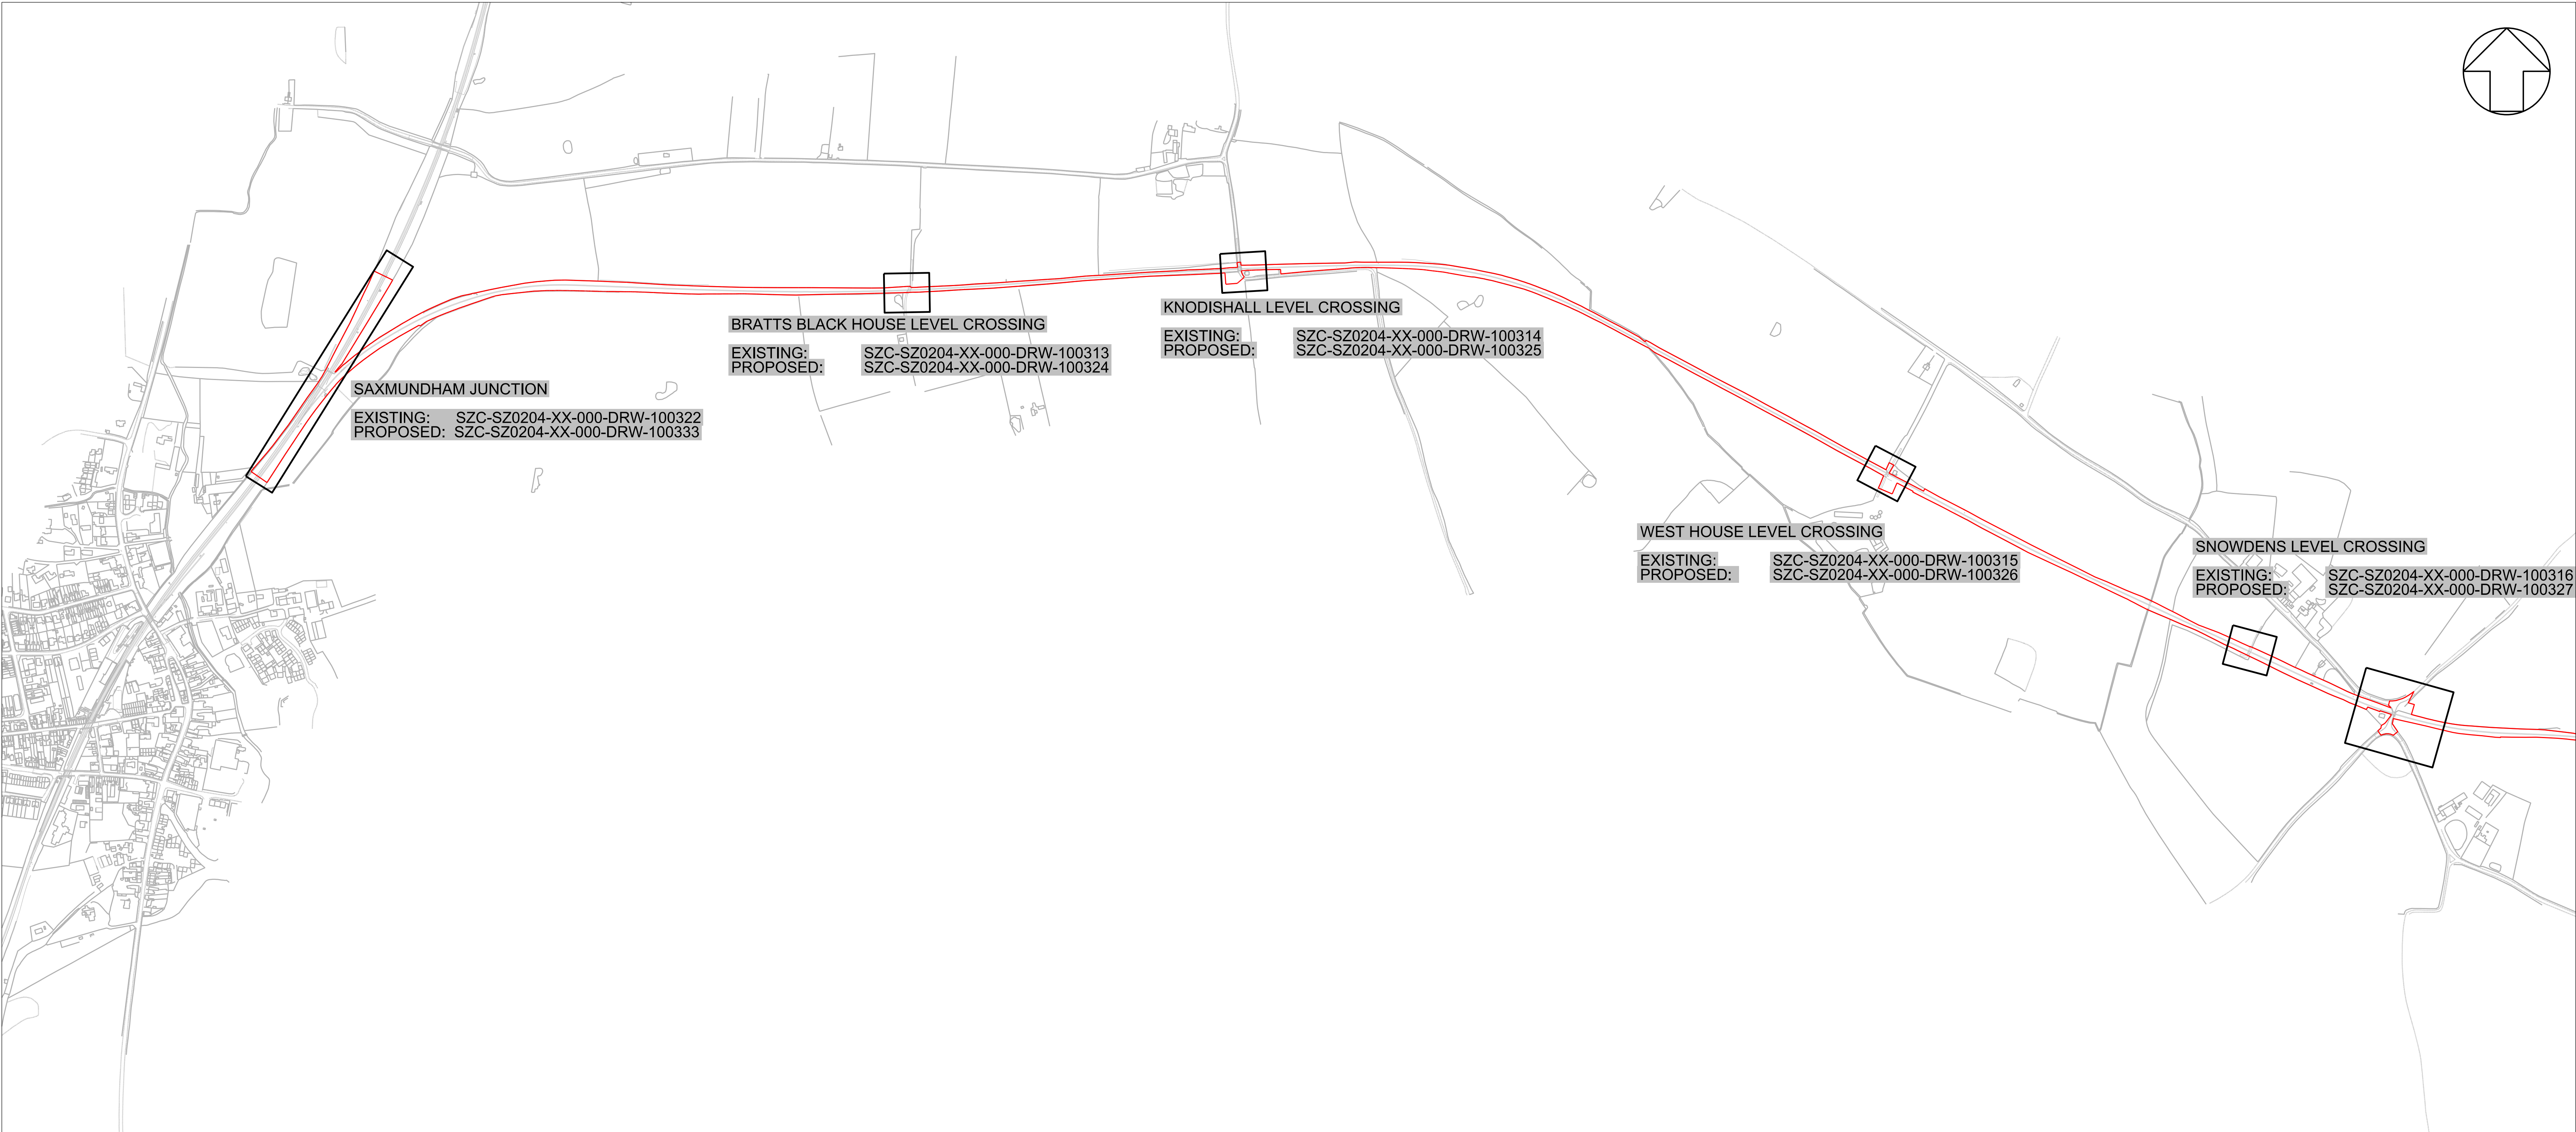

NOTES:

KEY: — DEVELOPMENT SITE BOUNDARY

02	SEP 2021	JC	PF	PROPOSED REDUCTION OF ORDER LIMITS - DEADLINE 8 SUBMISSION	SZC Co
01	FEB 2020	ES	PF	DCO SUBMISSION	SZC Co
REVISION	DATE	DRAWN	CHECKED	REASONS FOR REVISION / COMMENTS	APPROVED

NOT PROTECTIVELY MARKED

COPYRIGHT:
Reproduced from Ordnance Survey map with the permission of Ordnance Survey on behalf of the controller of Her Majesty's Stationery Office © Crown copyright (2021).
All Rights reserved. NNB GenCo Licence: 0100060408



PROJECT:
SIZEWELL C


DOCUMENT:

APPLICATION DRAWING - NOT FOR APPROVAL REGULATION 5(2)(o)

DRAWING TITLE:
SAXMUNDHAM TO LEISTON BRANCH LINE EXISTING AND PROPOSED GENERAL ARRANGEMENT KEY PLAN

DRAWING NO: SZC-SZ0204-XX-000-DRW-100323
REVISION: 02

DATE: SEP 2021
DRAWN: J.C.
SCALE: 1:5000 @ A0

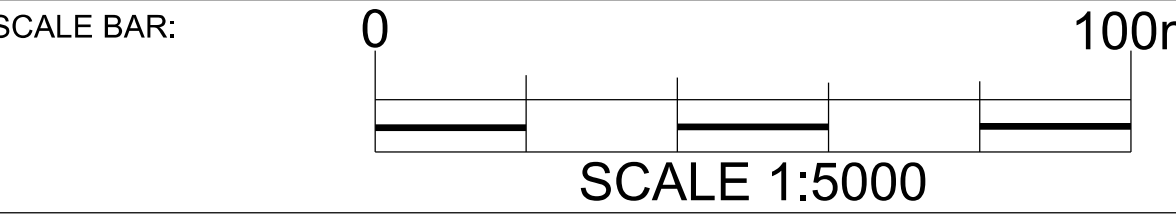



NOTES:

KEY:

- DEVELOPMENT SITE BOUNDARY
- RAIL ALIGNMENT

TRACK INFRASTRUCTURE

GATE & OTHER
CROSSING EQUIPMENT

TRACK INFRASTRUCTURE

CROSSING
SURFACE

GATE & OTHER
CROSSING
EQUIPMENT

01	FEB 2020	ES	PF	DCO SUBMISSION	SZC Co
REVISION	DATE	DRAWN	CHECKED	REASONS FOR REVISION / COMMENTS	APPROVED

NOT PROTECTIVELY MARKED

COPYRIGHT:

Reproduced from Ordnance Survey map with the permission of Ordnance Survey on behalf of the controller of Her Majesty's Stationary Office © Crown copyright (2019). All Rights reserved. NNB GenCo Licence: 0100060408



PROJECT:
SIZEWELL C

DOCUMENT:
APPLICATION DRAWING - NOT FOR
APPROVAL REGULATION 5(2)(o)

DRAWING TITLE:

BRATTS BLACK HOUSE LEVEL CROSSING
EXISTING GENERAL ARRANGEMENT

DRAWING NO:
SZC-SZ0204-XX-000-DRW-100313

REVISION:
01


DATE:
FEB 2020

DRAWN:
E.S.

SCALE:
1:250 @ A3

SCALE BAR: 0 5 10m

SCALE 1:250

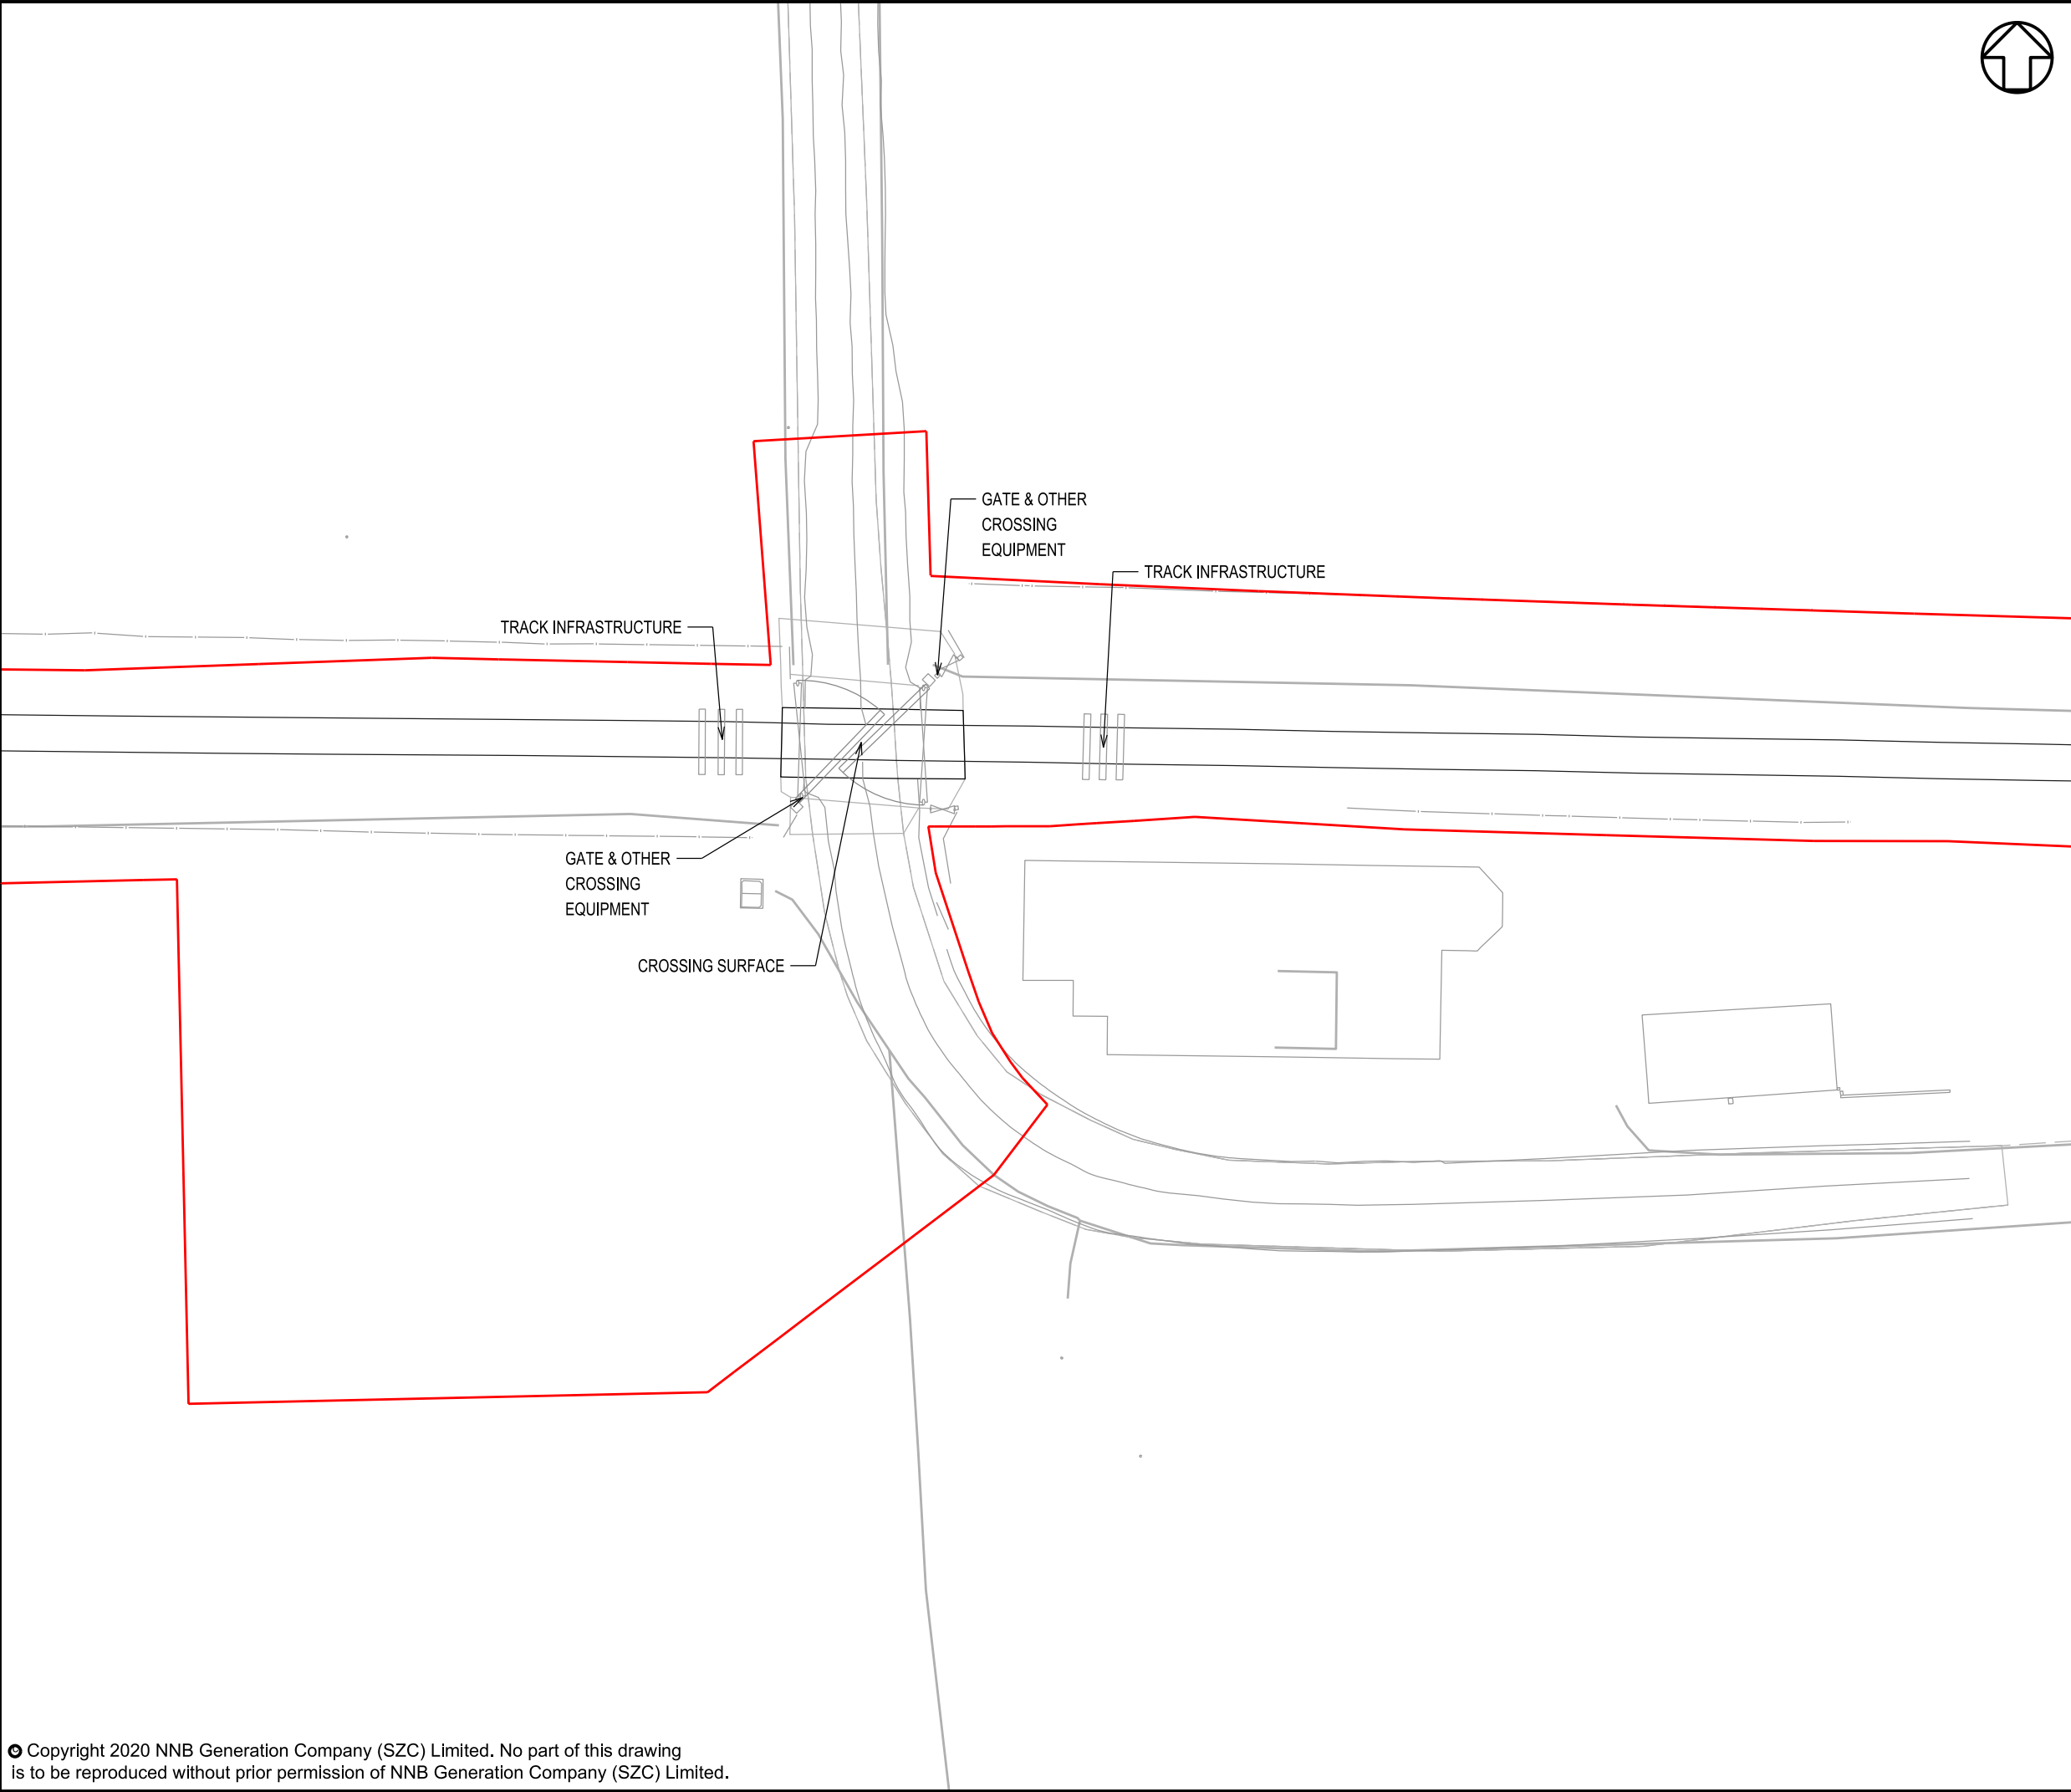

NOTES:

KEY:

- DEVELOPMENT
- SITE BOUNDARY
- RAIL ALIGNMENT

01	FEB 2020	ES	PF	DCO SUBMISSION	SZC Co
REVISION	DATE	DRAWN	CHECKED	REASONS FOR REVISION / COMMENTS	APPROVED

NOT PROTECTIVELY MARKED

COPYRIGHT:
Reproduced from Ordnance Survey map with the permission of Ordnance Survey on behalf of the controller of Her Majesty's Stationary Office © Crown copyright (2019). All Rights reserved. NNB GenCo Licence: 0100060408



PROJECT:
SIZEWELL C


DOCUMENT:
APPLICATION DRAWING - NOT FOR APPROVAL REGULATION 5(2)(o)

DRAWING TITLE:
KNODISHALL LEVEL CROSSING
EXISTING GENERAL ARRANGEMENT

DRAWING NO: SZC-SZ0204-XX-000-DRW-100314 **REVISION:** 01

DATE: FEB 2020 **DRAWN:** E.S. **SCALE:** 1:250 @ A3



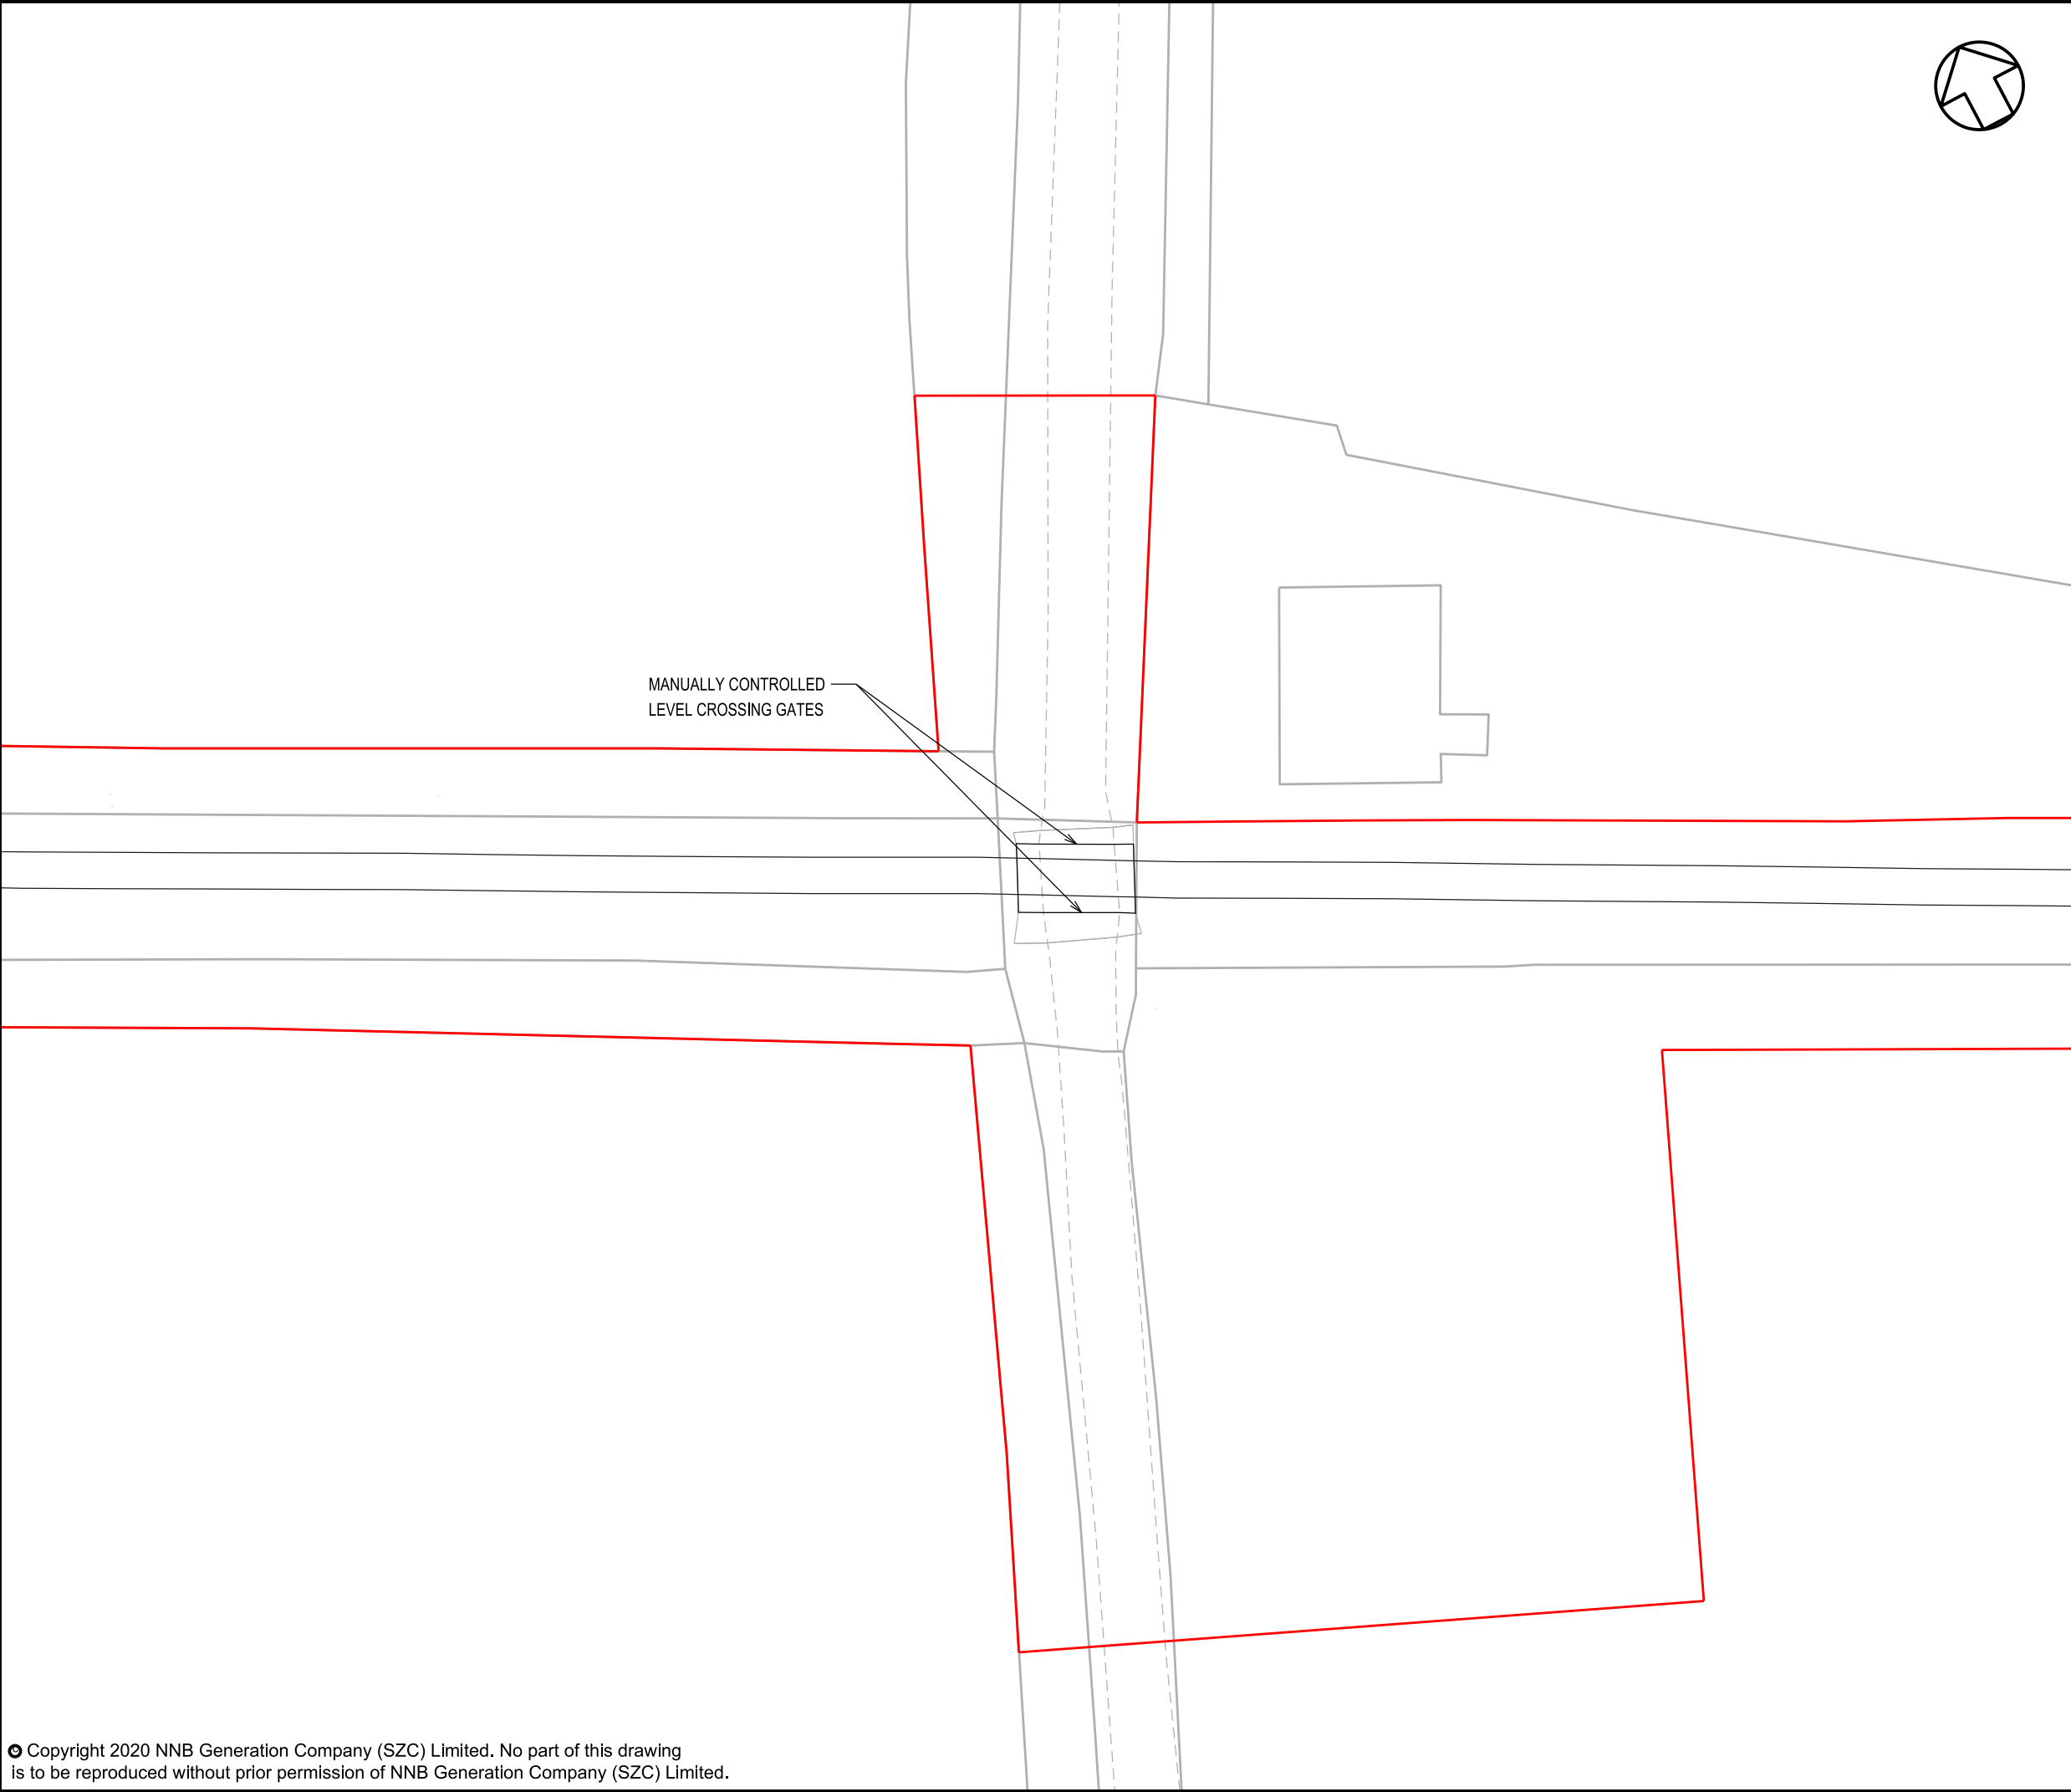

- NOTES:
- KEY:
- DEVELOPMENT SITE BOUNDARY
 - RAIL ALIGNMENT

01	FEB 2020	ES	PF	DCO SUBMISSION	SZC Co
REVISION	DATE	DRAWN	CHECKED	REASONS FOR REVISION / COMMENTS	APPROVED

NOT PROTECTIVELY MARKED

COPYRIGHT:
Reproduced from Ordnance Survey map with the permission of Ordnance Survey on behalf of the controller of Her Majesty's Stationary Office © Crown copyright (2019). All Rights reserved. NNB GenCo Licence: 0100060408



PROJECT:
SIZEWELL C

DOCUMENT:
APPLICATION DRAWING - NOT FOR APPROVAL REGULATION 5(2)(o)

DRAWING TITLE:
WEST HOUSE LEVEL CROSSING
EXISTING GENERAL ARRANGEMENT


DRAWING NO:
SZC-SZ0204-XX-000-DRW-100315


REVISION:
01

DATE:
FEB 2020

DRAWN:
E.S.

SCALE:
1:250 @ A3

 

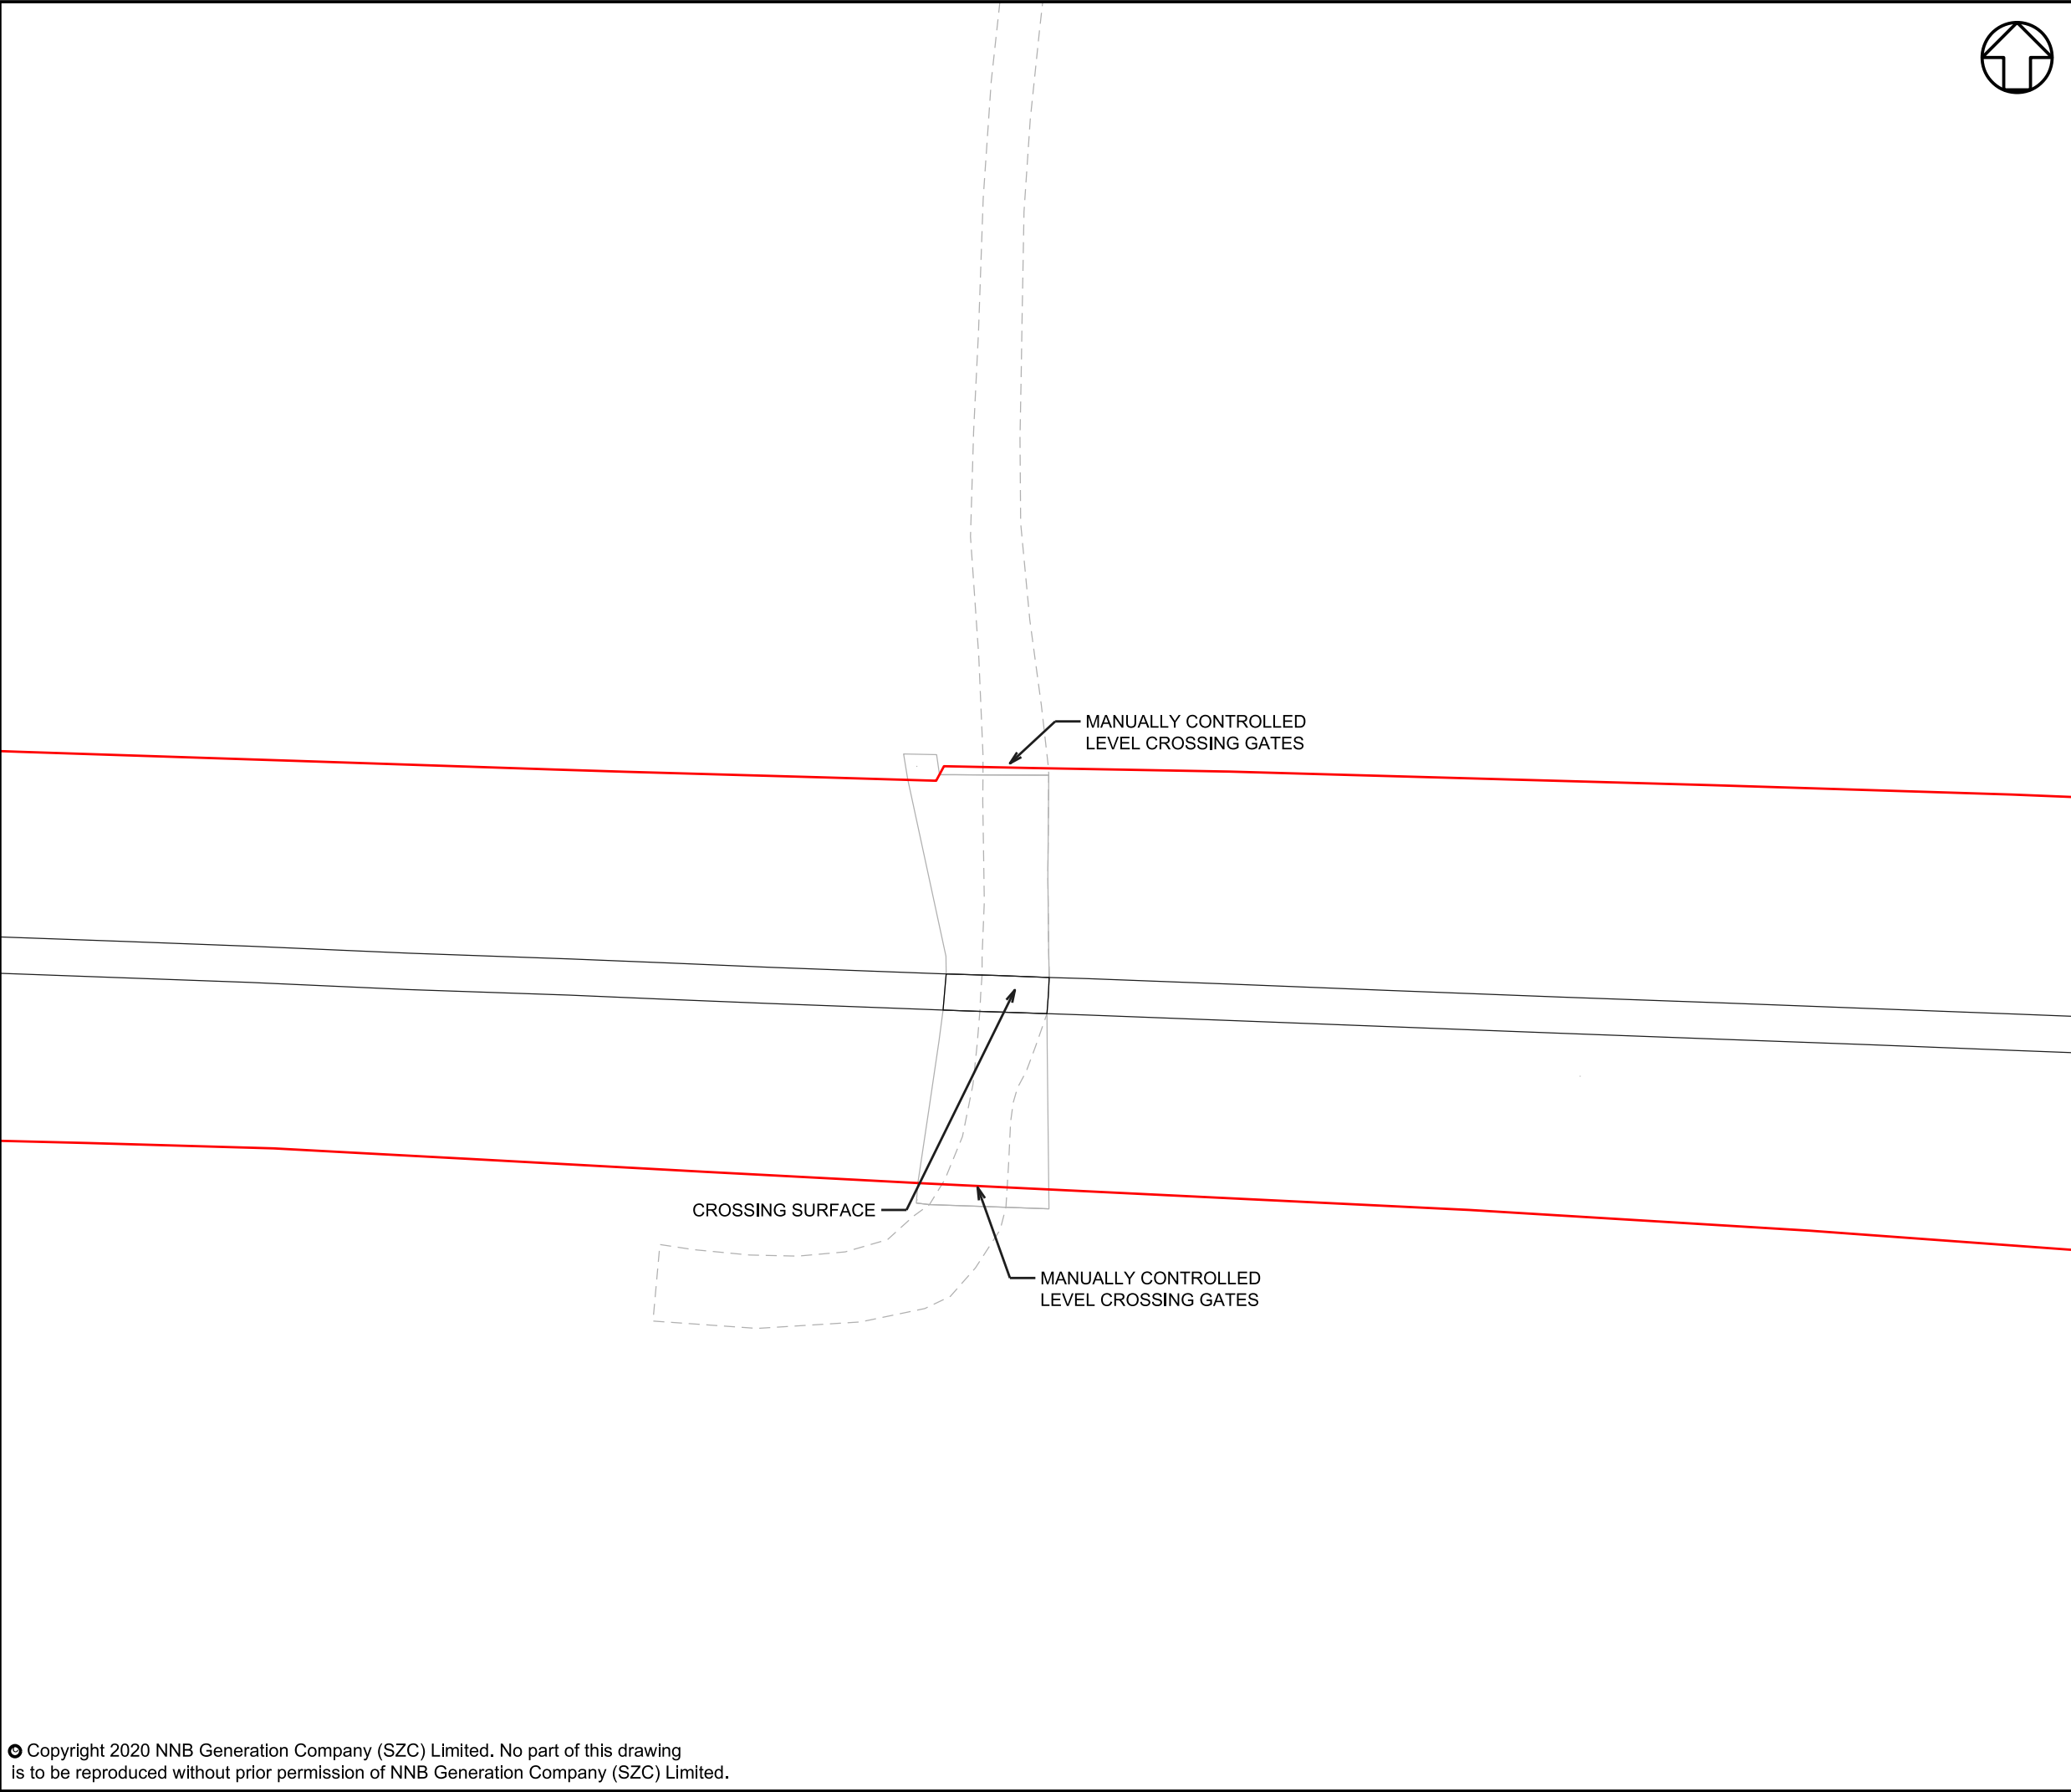

NOTES:

KEY:

- DEVELOPMENT SITE BOUNDARY
- RAIL ALIGNMENT

01	FEB 2020	ES	PF	DCO SUBMISSION	SZC Co
REVISION	DATE	DRAWN	CHECKED	REASONS FOR REVISION / COMMENTS	APPROVED

NOT PROTECTIVELY MARKED

COPYRIGHT:
Reproduced from Ordnance Survey map with the permission of Ordnance Survey on behalf of the controller of Her Majesty's Stationery Office © Crown copyright (2019). All Rights reserved. NNB GenCo Licence: 0100060408



PROJECT:
SIZEWELL C

DOCUMENT:
APPLICATION DRAWING - NOT FOR APPROVAL REGULATION 5(2)(o)

DRAWING TITLE:
SNOWDENS LEVEL CROSSING
EXISTING GENERAL ARRANGEMENT

DRAWING NO:
SZC-SZ0204-XX-000-DRW-100316


REVISION:
01

DATE:
FEB 2020

DRAWN:
E.S.

SCALE:
1:250 @ A3



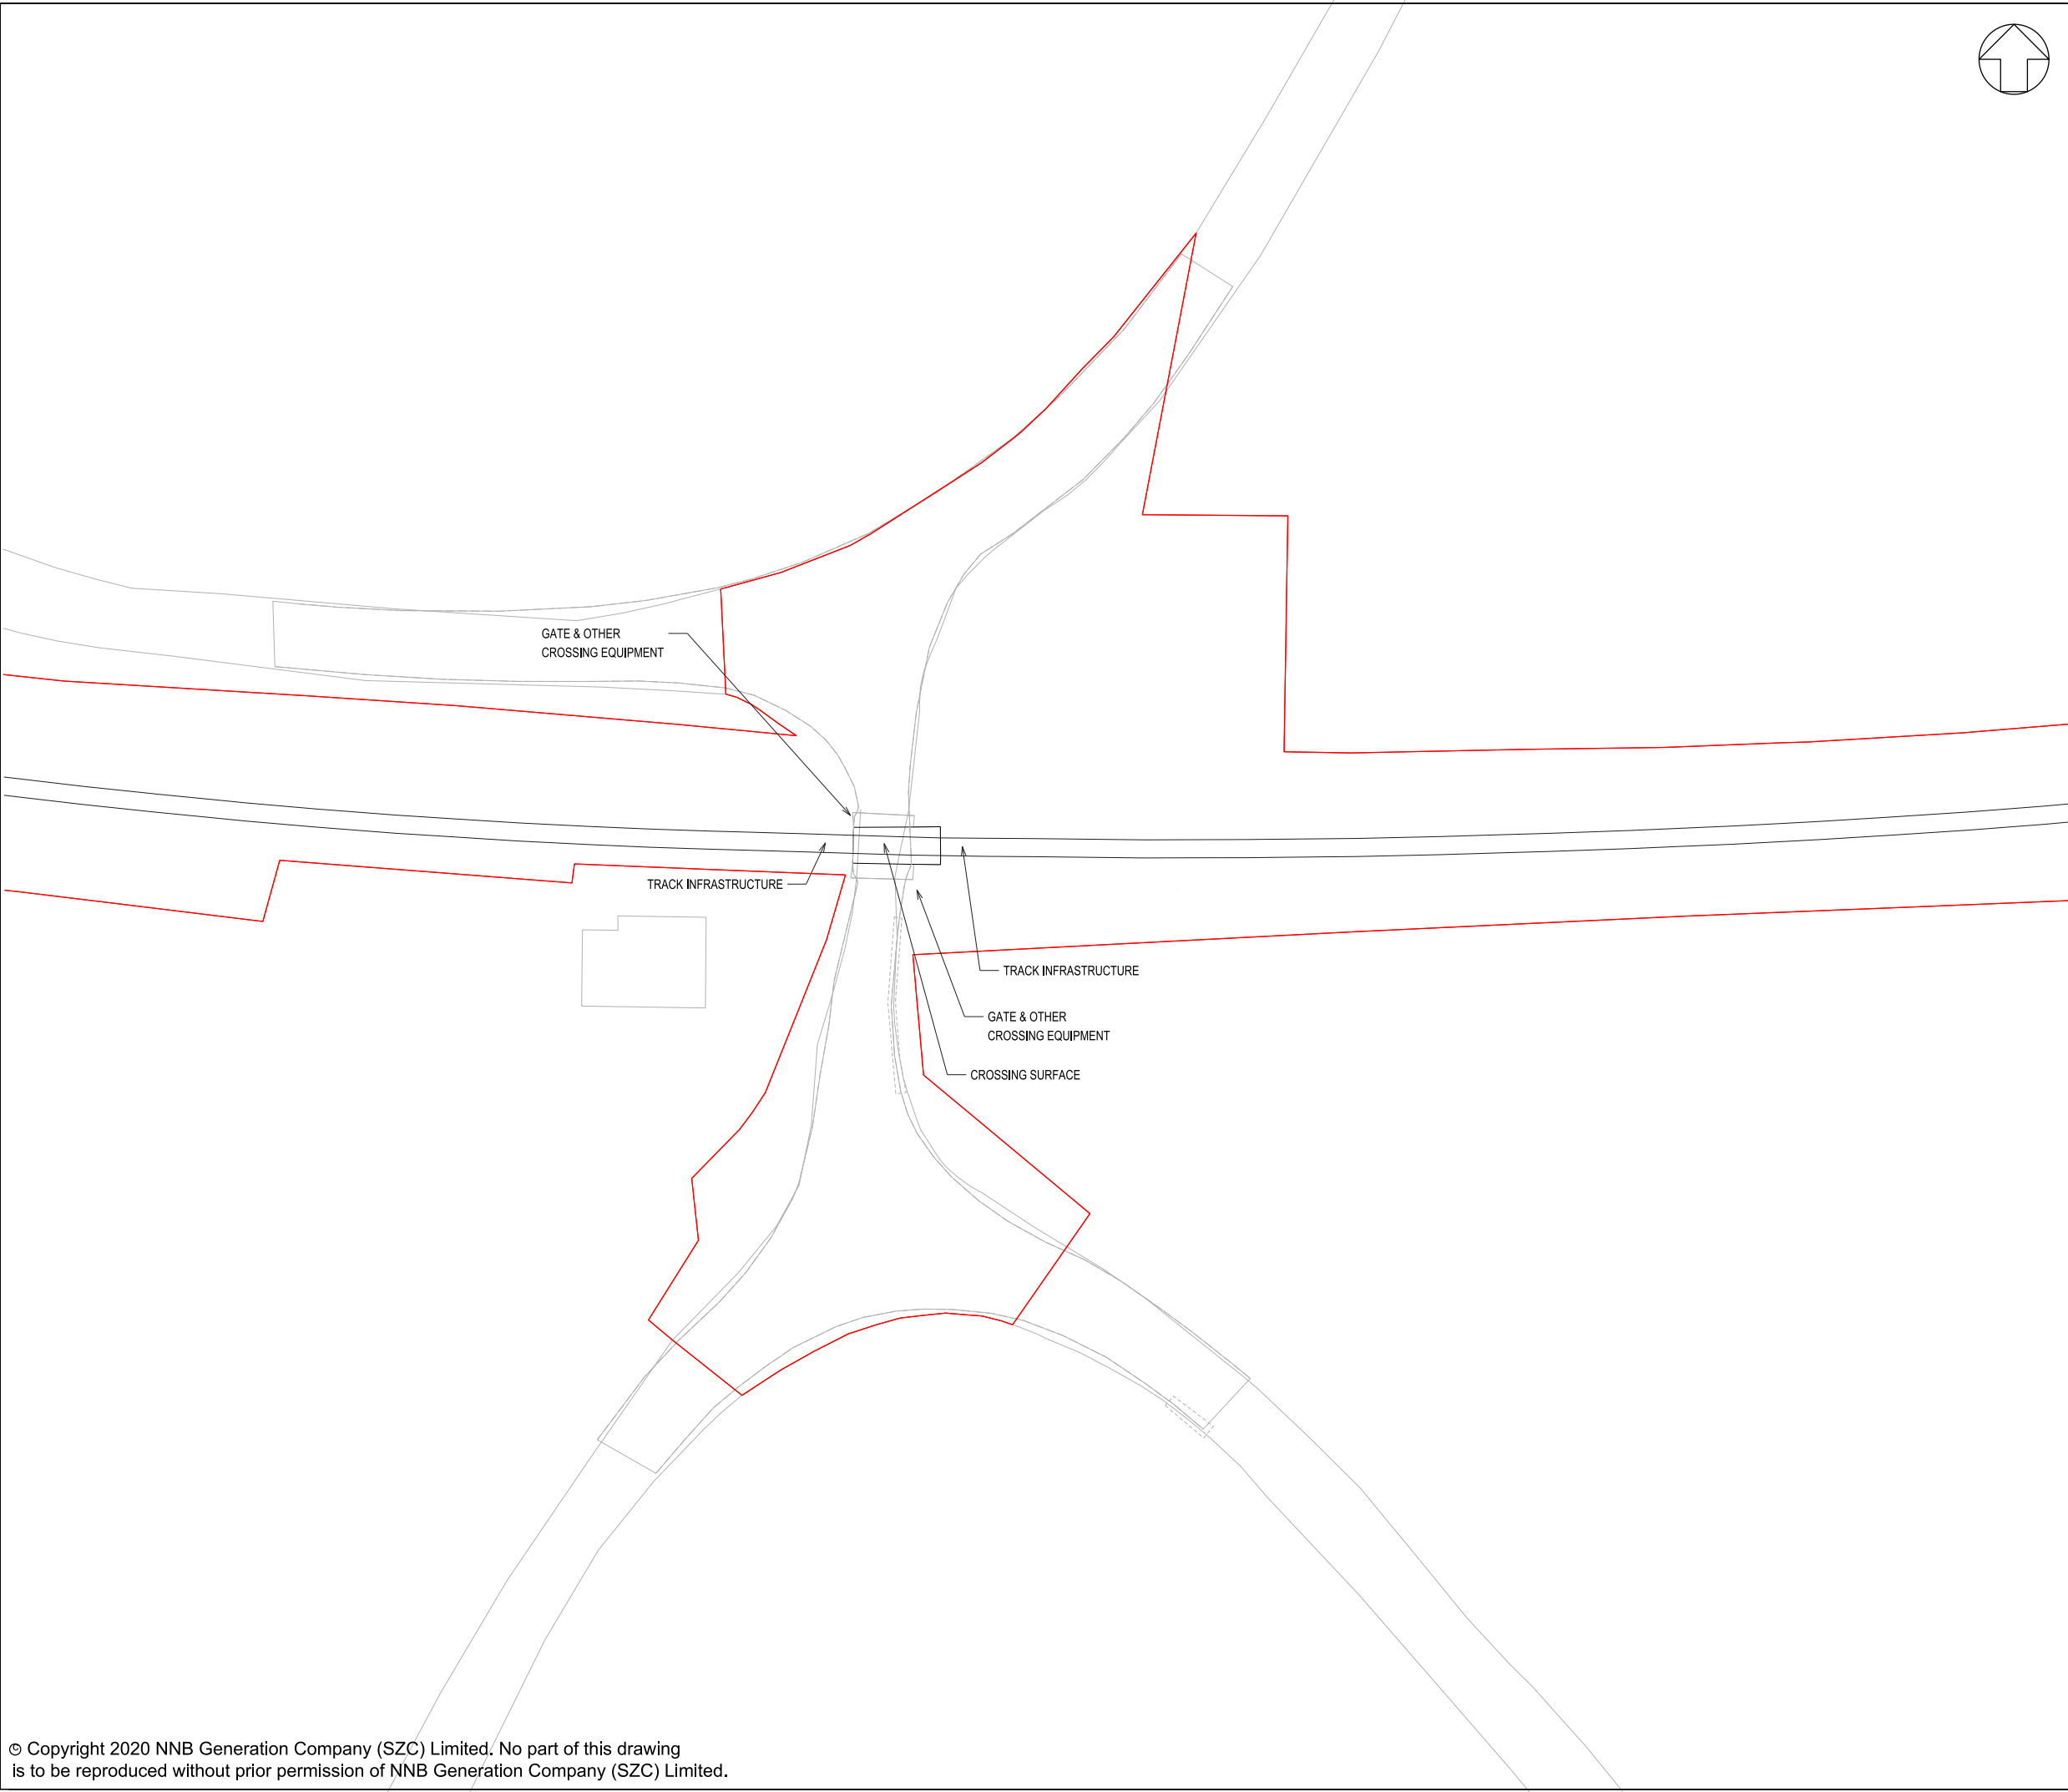

- NOTES:
- KEY:
- DEVELOPMENT SITE BOUNDARY
 - RAIL ALIGNMENT

01	FEB 2020	ES	PF	DCO SUBMISSION	SZC Co
REVISION	DATE	DRAWN	CHECKED	REASONS FOR REVISION / COMMENTS	APPROVED

NOT PROTECTIVELY MARKED

COPYRIGHT:
Reproduced from Ordnance Survey map with the permission of Ordnance Survey on behalf of the controller of Her Majesty's Stationary Office © Crown copyright (2019). All Rights reserved. NNB GenCo Licence: 0100060408



PROJECT:
SIZEWELL C

DOCUMENT:
APPLICATION DRAWING - NOT FOR APPROVAL REGULATION 5(2)(o)

DRAWING TITLE:
SAXMUNDHAM ROAD LEVEL CROSSING
EXISTING GENERAL ARRANGEMENT

DRAWING NO:
SZC-SZ0204-XX-000-DRW-100317


REVISION:
01

DATE:
FEB 2020

DRAWN:
E.S.

SCALE:
1:500 @ A3



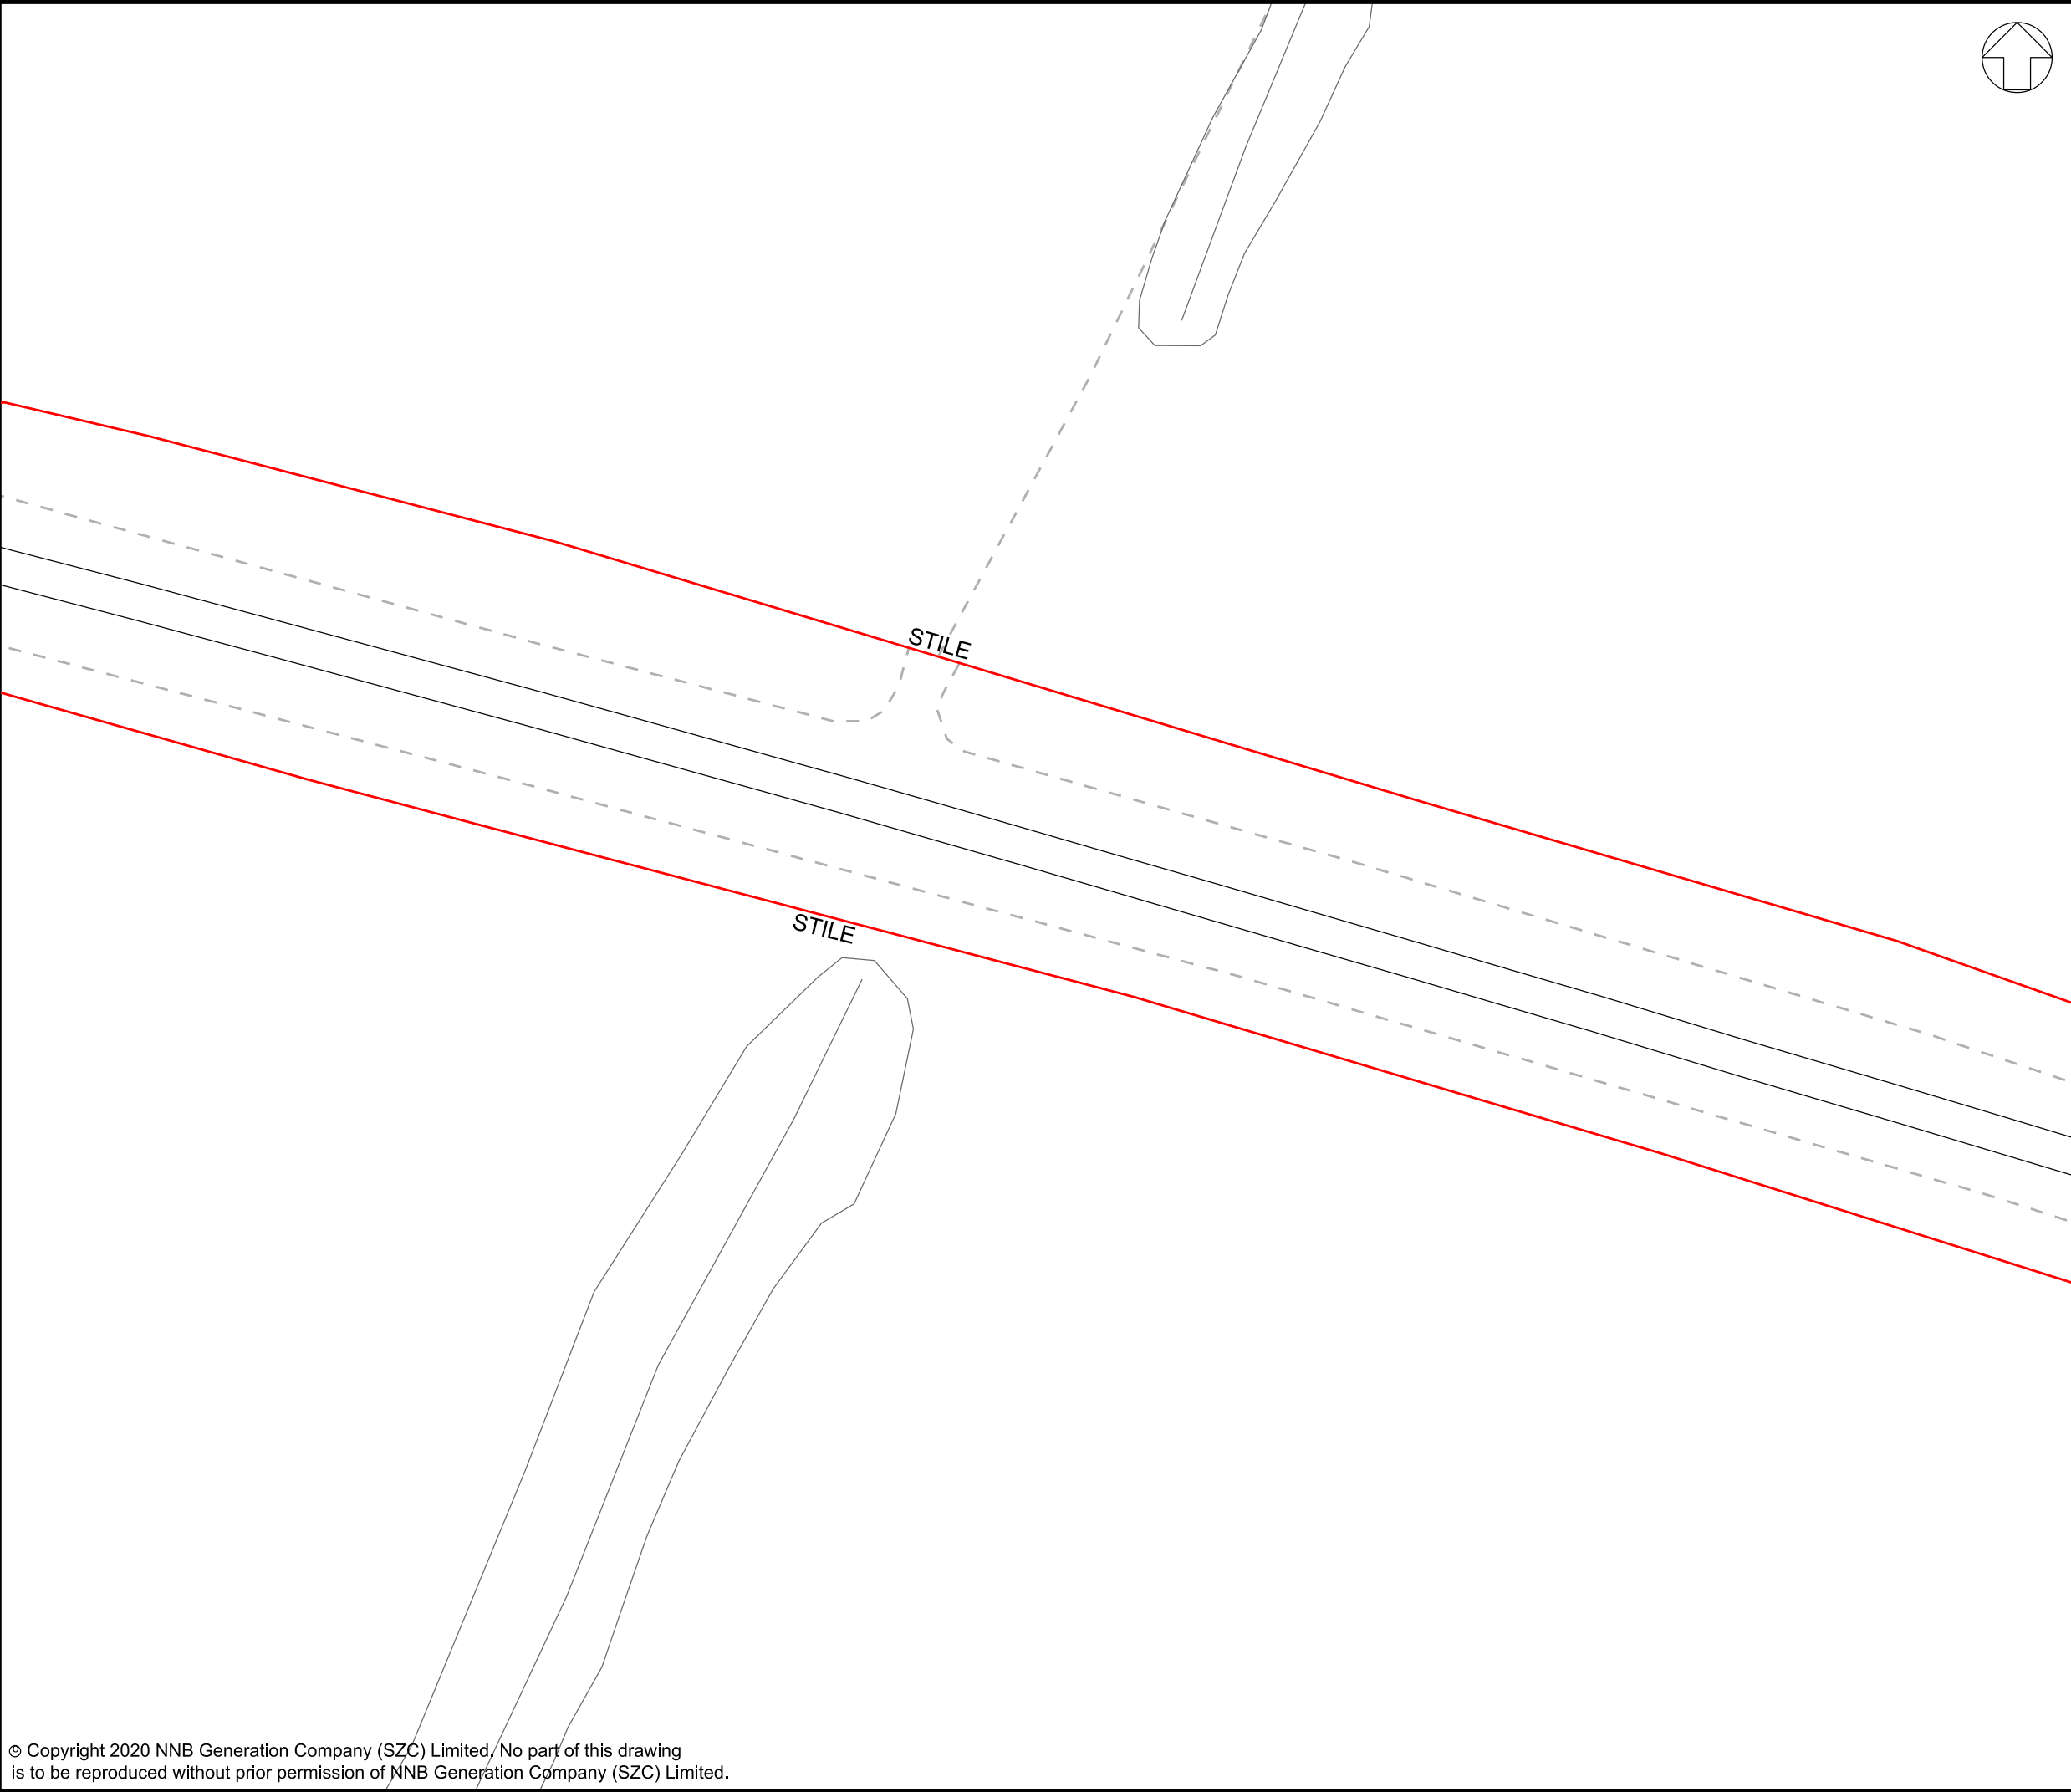

NOTES:

KEY:

- DEVELOPMENT
- SITE BOUNDARY
- RAIL ALIGNMENT

01	FEB 2020	ES	PF	DCO SUBMISSION	SZC Cd
REVISION	DATE	DRAWN	CHECKED	REASONS FOR REVISION / COMMENTS	APPROVED

NOT PROTECTIVELY MARKED

COPYRIGHT:
Reproduced from Ordnance Survey map with the permission of Ordnance Survey on behalf of the controller of Her Majesty's Stationary Office © Crown copyright (2019). All Rights reserved. NNB GenCo Licence: 0100060408



PROJECT:
SIZEWELL C

DOCUMENT:
APPLICATION DRAWING - NOT FOR APPROVAL REGULATION 5(2)(o)

DRAWING TITLE:
BUCKLES WOOD LEVEL CROSSING
EXISTING GENERAL ARRANGEMENT

DRAWING NO:
SZC-SZ0204-XX-000-DRW-100318


REVISION:
01

DATE:
FEB 2020

DRAWN:
E.S.

SCALE:
1:250 @ A3



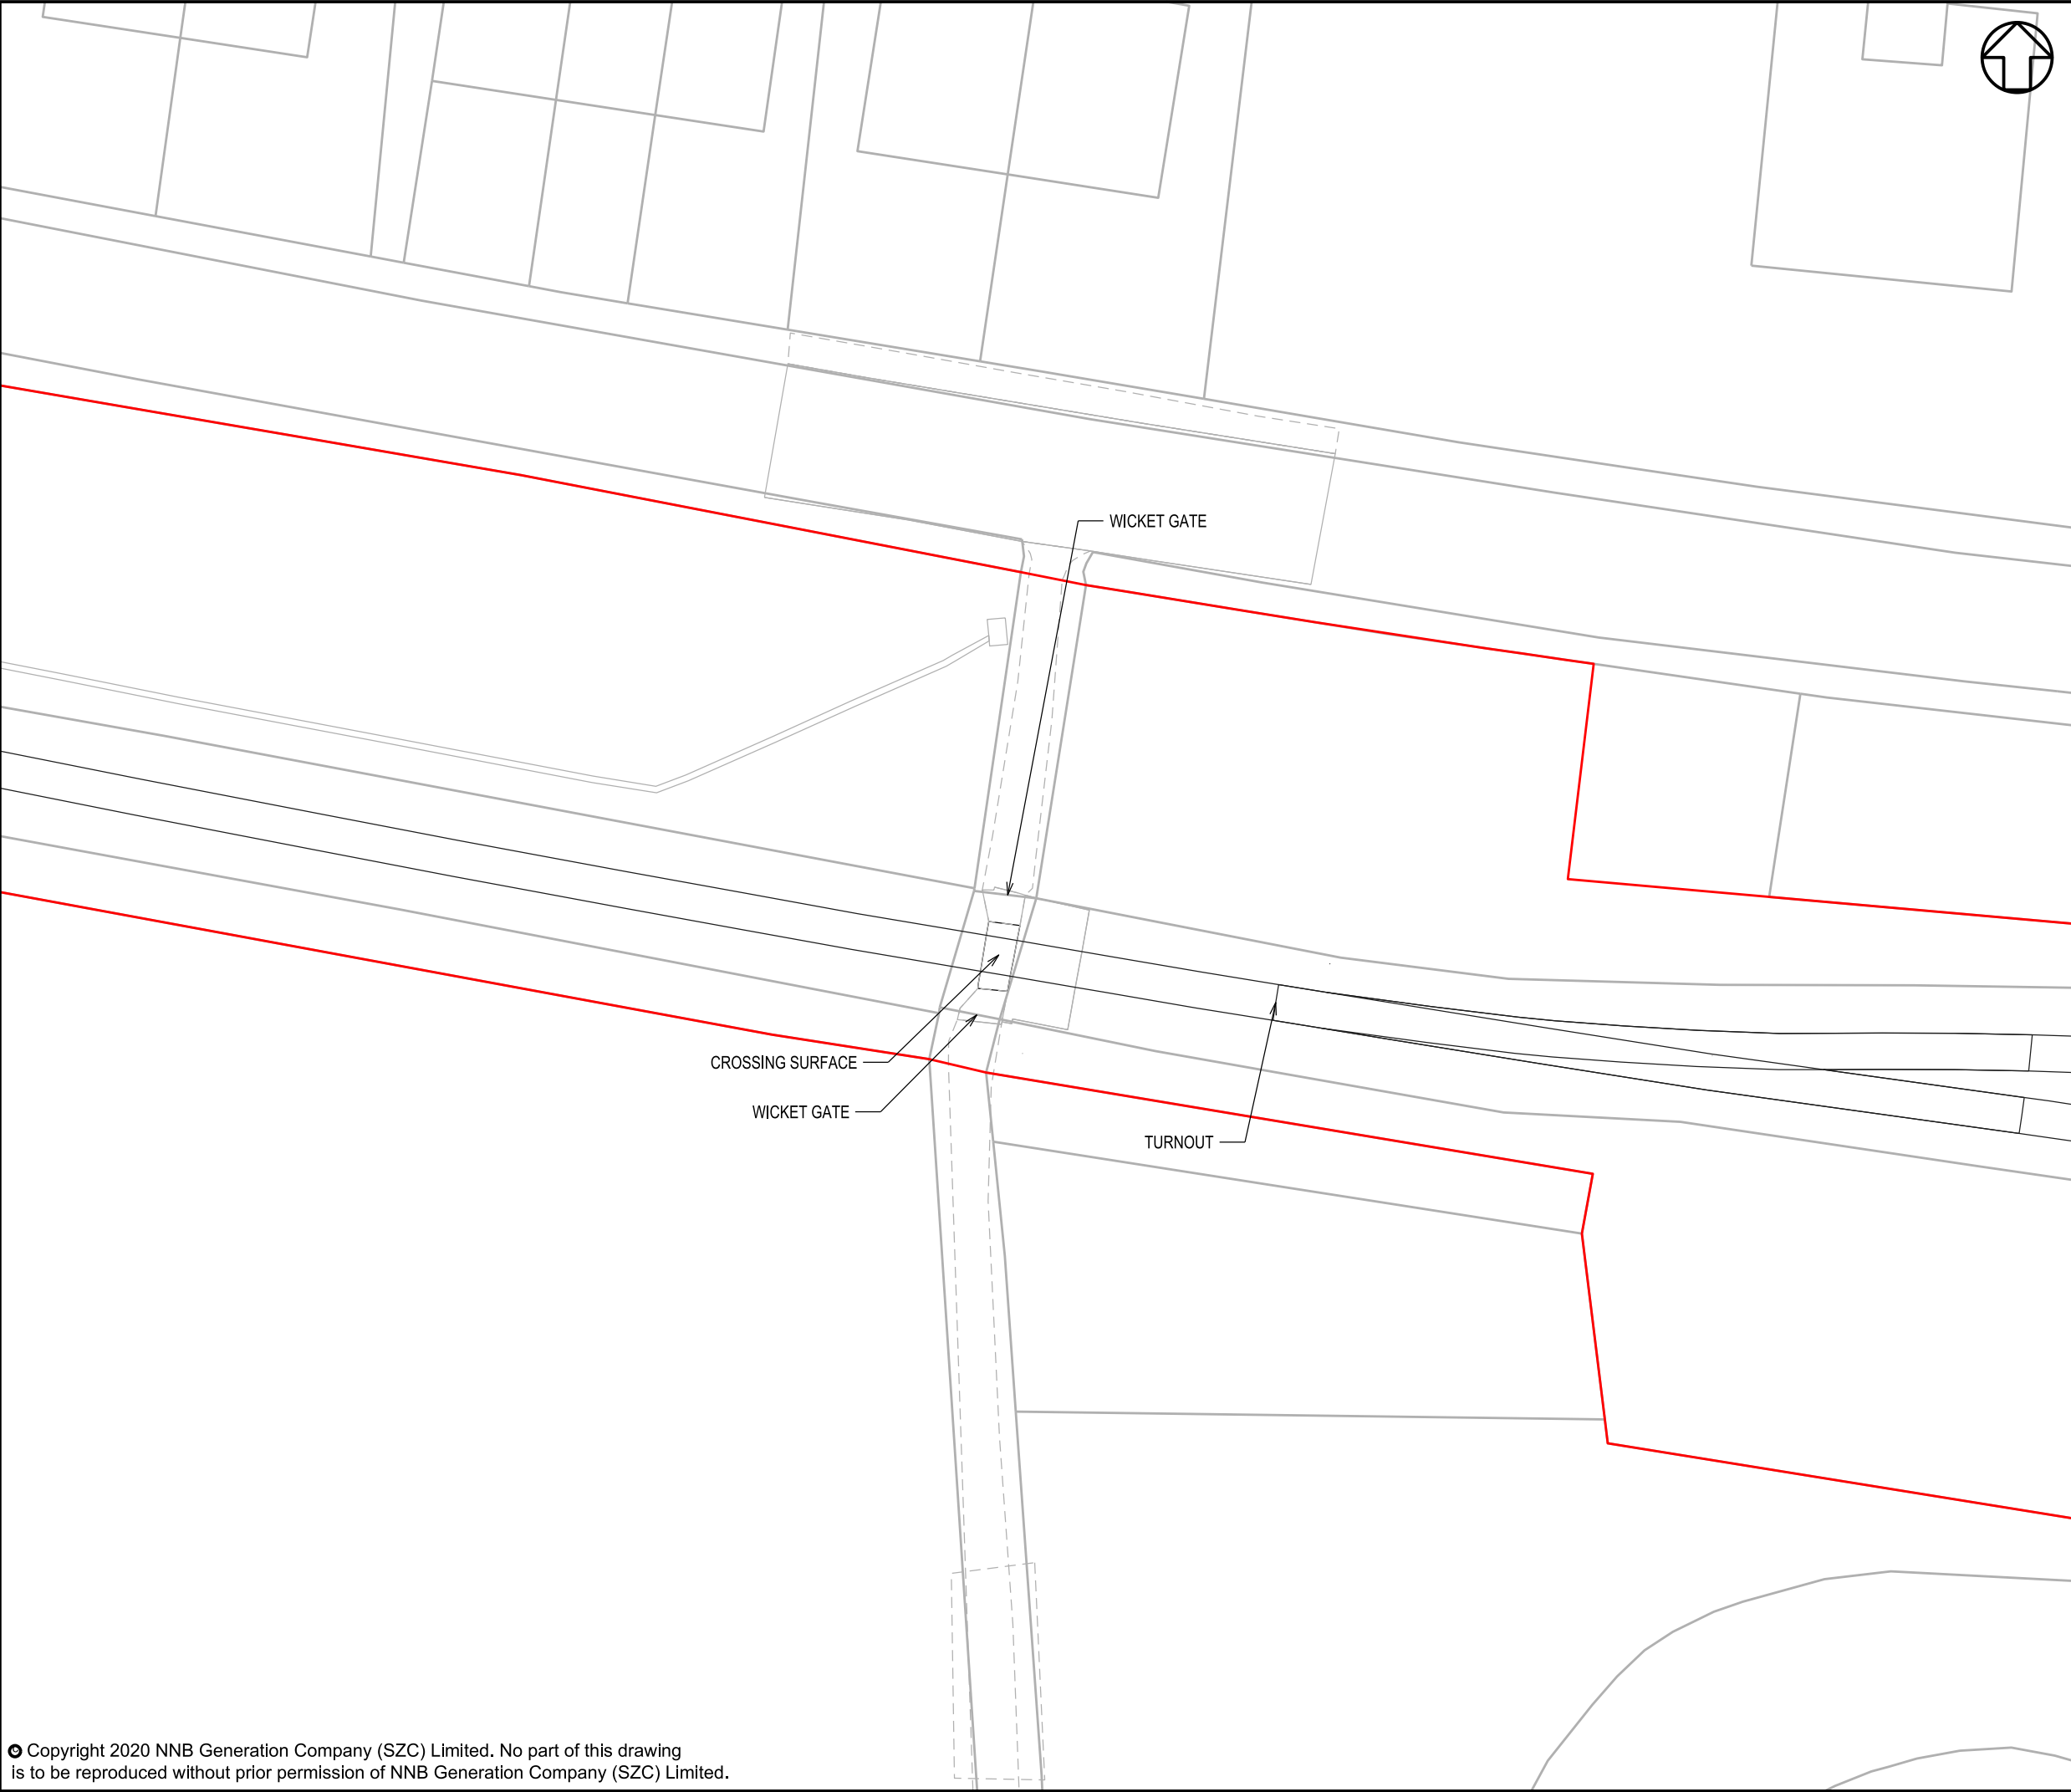

NOTES:

KEY:

DEVELOPMENT SITE BOUNDARY

RAIL ALIGNMENT

01	FEB 2020	ES	PF	DCO SUBMISSION	SZC Co
REVISION	DATE	DRAWN	CHECKED	REASONS FOR REVISION / COMMENTS	APPROVED

NOT PROTECTIVELY MARKED

COPYRIGHT:
Reproduced from Ordnance Survey map with the permission of Ordnance Survey on behalf of the controller of Her Majesty's Stationary Office © Crown copyright (2019). All Rights reserved. NNB GenCo Licence: 0100060408



PROJECT:
SIZEWELL C

DOCUMENT:
APPLICATION DRAWING - NOT FOR APPROVAL REGULATION 5(2)(o)

DRAWING TITLE:
SUMMERHILL LEVEL CROSSING
EXISTING GENERAL ARRANGEMENT

DRAWING NO:
SZC-SZ0204-XX-000-DRW-100319


REVISION:
01

DATE:
FEB 2020

DRAWN:
E.S.

SCALE:
1:250 @ A3



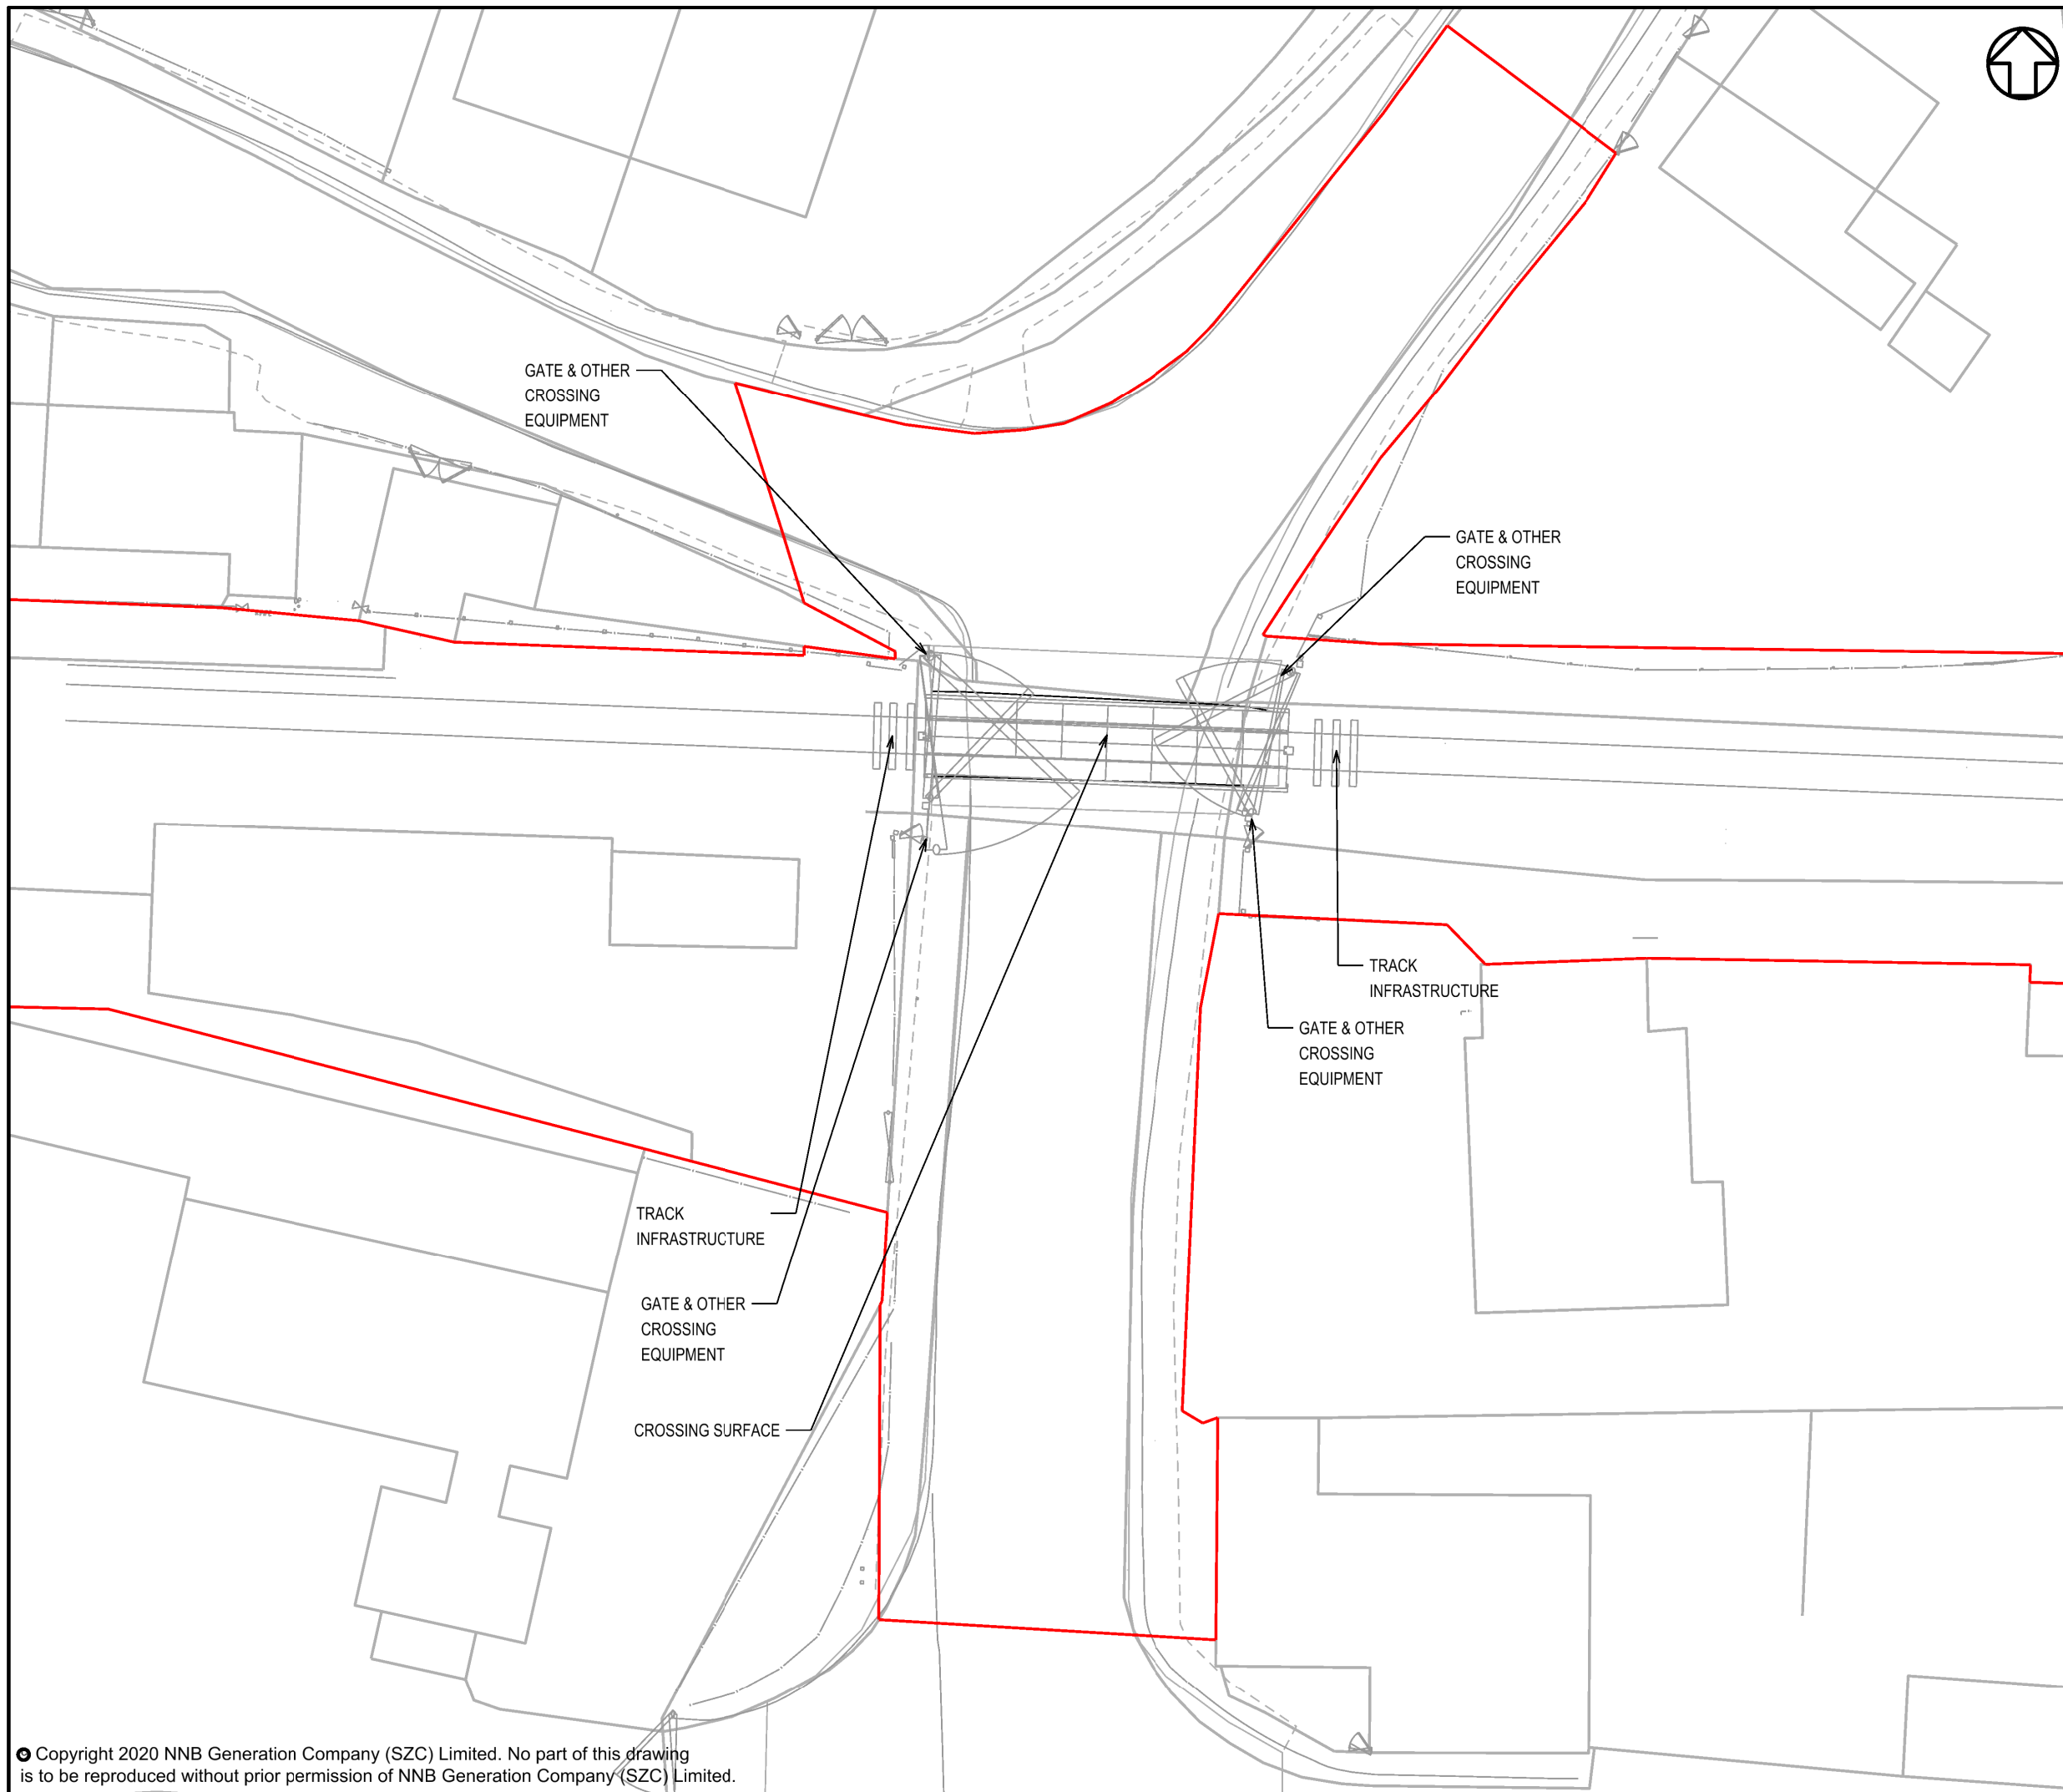

NOTES:

KEY:

- DEVELOPMENT SITE BOUNDARY
- RAIL ALIGNMENT

01	FEB 2020	ES	PF	DCO SUBMISSION	SZC Co
REVISION	DATE	DRAWN	CHECKED	REASONS FOR REVISION / COMMENTS	APPROVED

NOT PROTECTIVELY MARKED

COPYRIGHT:

Reproduced from Ordnance Survey map with the permission of Ordnance Survey on behalf of the controller of Her Majesty's Stationary Office © Crown copyright (2019). All Rights reserved. NNB GenCo Licence: 0100060408



PROJECT:
SIZEWELL C

DOCUMENT:
APPLICATION DRAWING - NOT FOR
APPROVAL REGULATION 5(2)(o)

DRAWING TITLE:

LEISTON LEVEL CROSSING
EXISTING GENERAL ARRANGEMENT

DRAWING NO:
SZC-SZ0204-XX-000-DRW-100320


REVISION:
01

DATE:
FEB 2020

DRAWN:
E.S.

SCALE:
1:500 @ A3



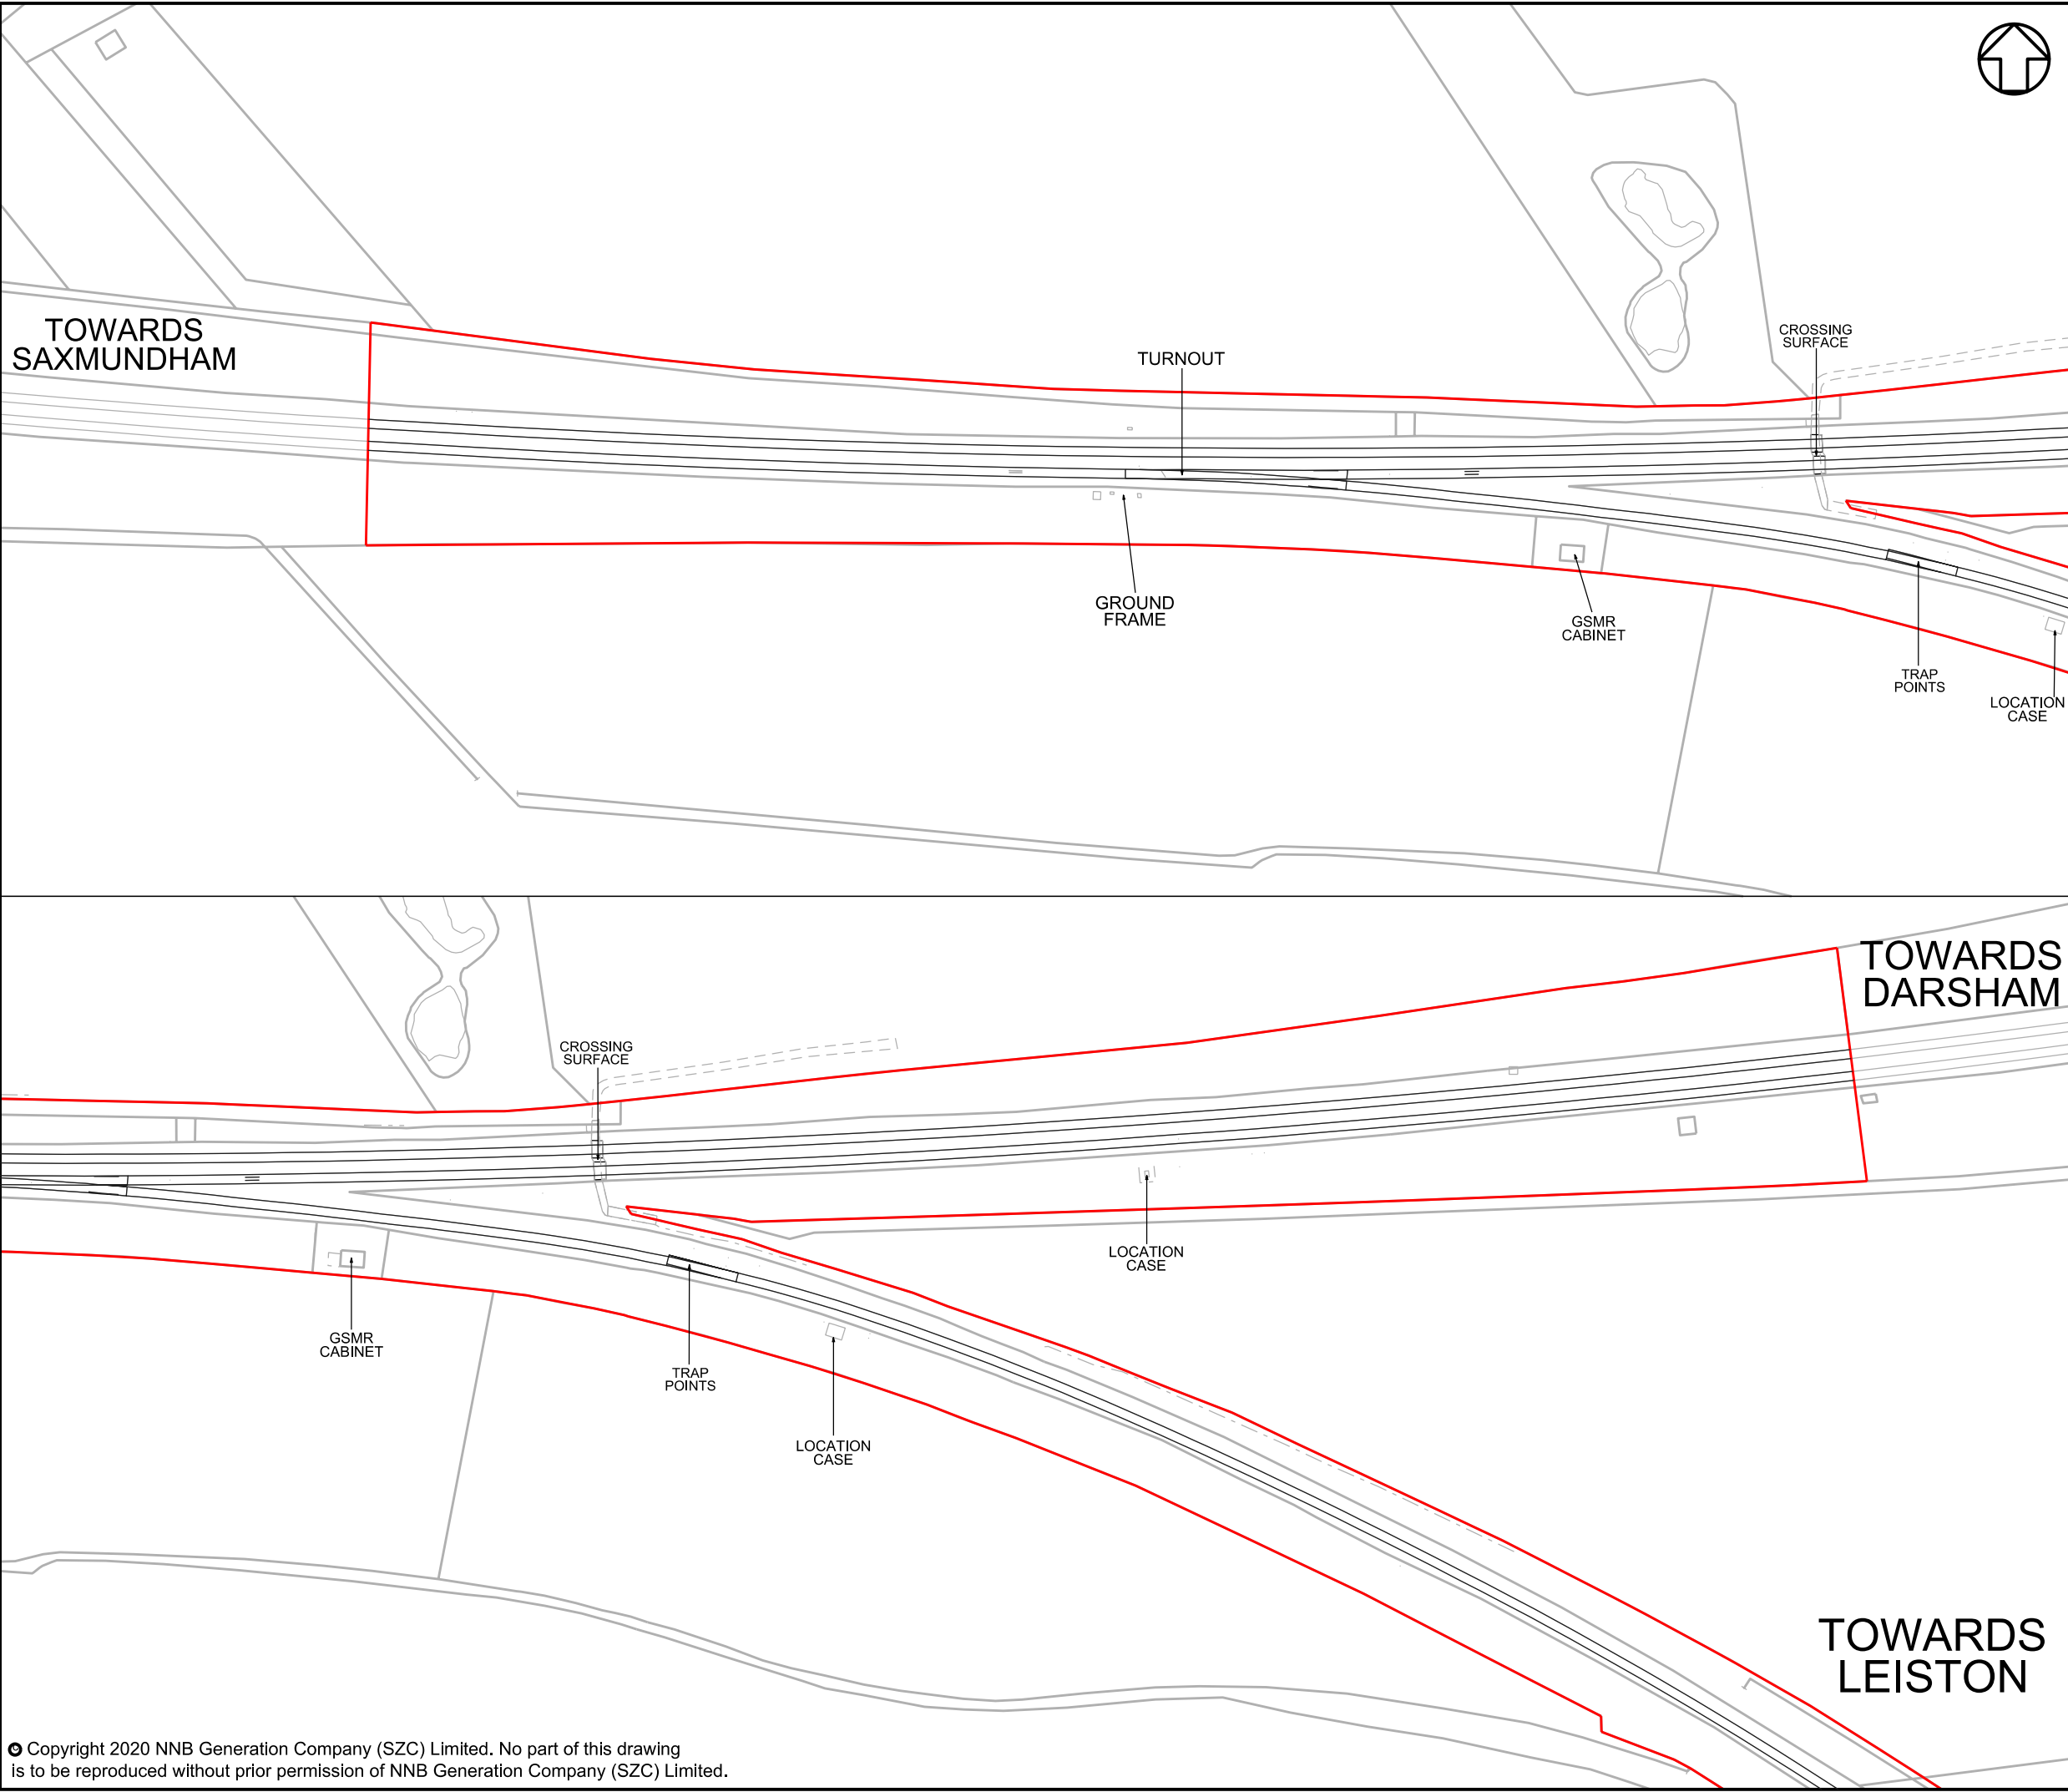

NOTES:

KEY:

- DEVELOPMENT SITE BOUNDARY
- RAIL ALIGNMENT

01	FEB 2020	ES	PF	DCO SUBMISSION	SZC Co
REVISION	DATE	DRAWN	CHECKED	REASONS FOR REVISION / COMMENTS	APPROVED

NOT PROTECTIVELY MARKED

COPYRIGHT:
Reproduced from Ordnance Survey map with the permission of Ordnance Survey on behalf of the controller of Her Majesty's Stationary Office © Crown copyright (2019). All Rights reserved. NNB GenCo Licence: 0100060408



PROJECT:
SIZEWELL C

DOCUMENT:
APPLICATION DRAWING - NOT FOR APPROVAL REGULATION 5(2)(o)

DRAWING TITLE:
SAXMUNDHAM JUNCTION
EXISTING GENERAL ARRANGEMENT

DRAWING NO:
SZC-SZ0204-XX-000-DRW-100322

REVISION:
01

DATE:
FEB 2020

DRAWN:
E.S.

SCALE:
1:500 @ A3

