



The Abergelli Power Gas Fired Generating Station Order

2.7 Indicative Elevation Drawings

Planning Act 2008
The Infrastructure Planning
(Applications: Prescribed Forms and Procedure) Regulations 2009





PINS Reference Number:	EN010069
Document Reference:	2.7
Regulation Number:	5(2)(o)
Author:	WSP

Revision	Date	Description
0	May 2018	Submission Version





CONTENTS

Figure 1	Indicative Generating Equipment Elevation North Reg5(2)(o)
Figure 2	Indicative Generating Equipment Elevation South Reg5(2)(o)
Figure 3	Indicative Generating Equipment Elevation East Reg5(2)(o)
Figure 4	Indicative Generating Equipment Elevation West Reg5(2)(o)
Figure 5	Indicative Gas Turbine Generator Plan and Elevations Reg5(2)(o)
Figure 6	Indicative Gatehouse Plan and Elevations Reg5(2)(o)
Figure 7	Indicative Emergency Generator Plan and Elevations Reg5(2)(o)
Figure 8	Indicative Control Room/ Office/ Workshop Plan and Elevations Reg5(2)(o)
Figure 9	Indicative Transformer Plan and Elevations Reg5(2)(o)
Figure 10	Indicative Demineralised Water Tank and Raw/Fire Water Tank Plan and Elevations Reg5(2)(o)
Figure 11	Indicative Fin Fan Cooler Plan and Elevations Reg5(2)(o)

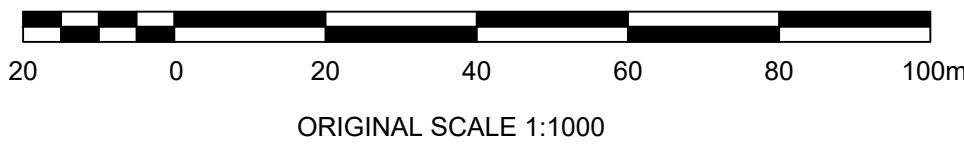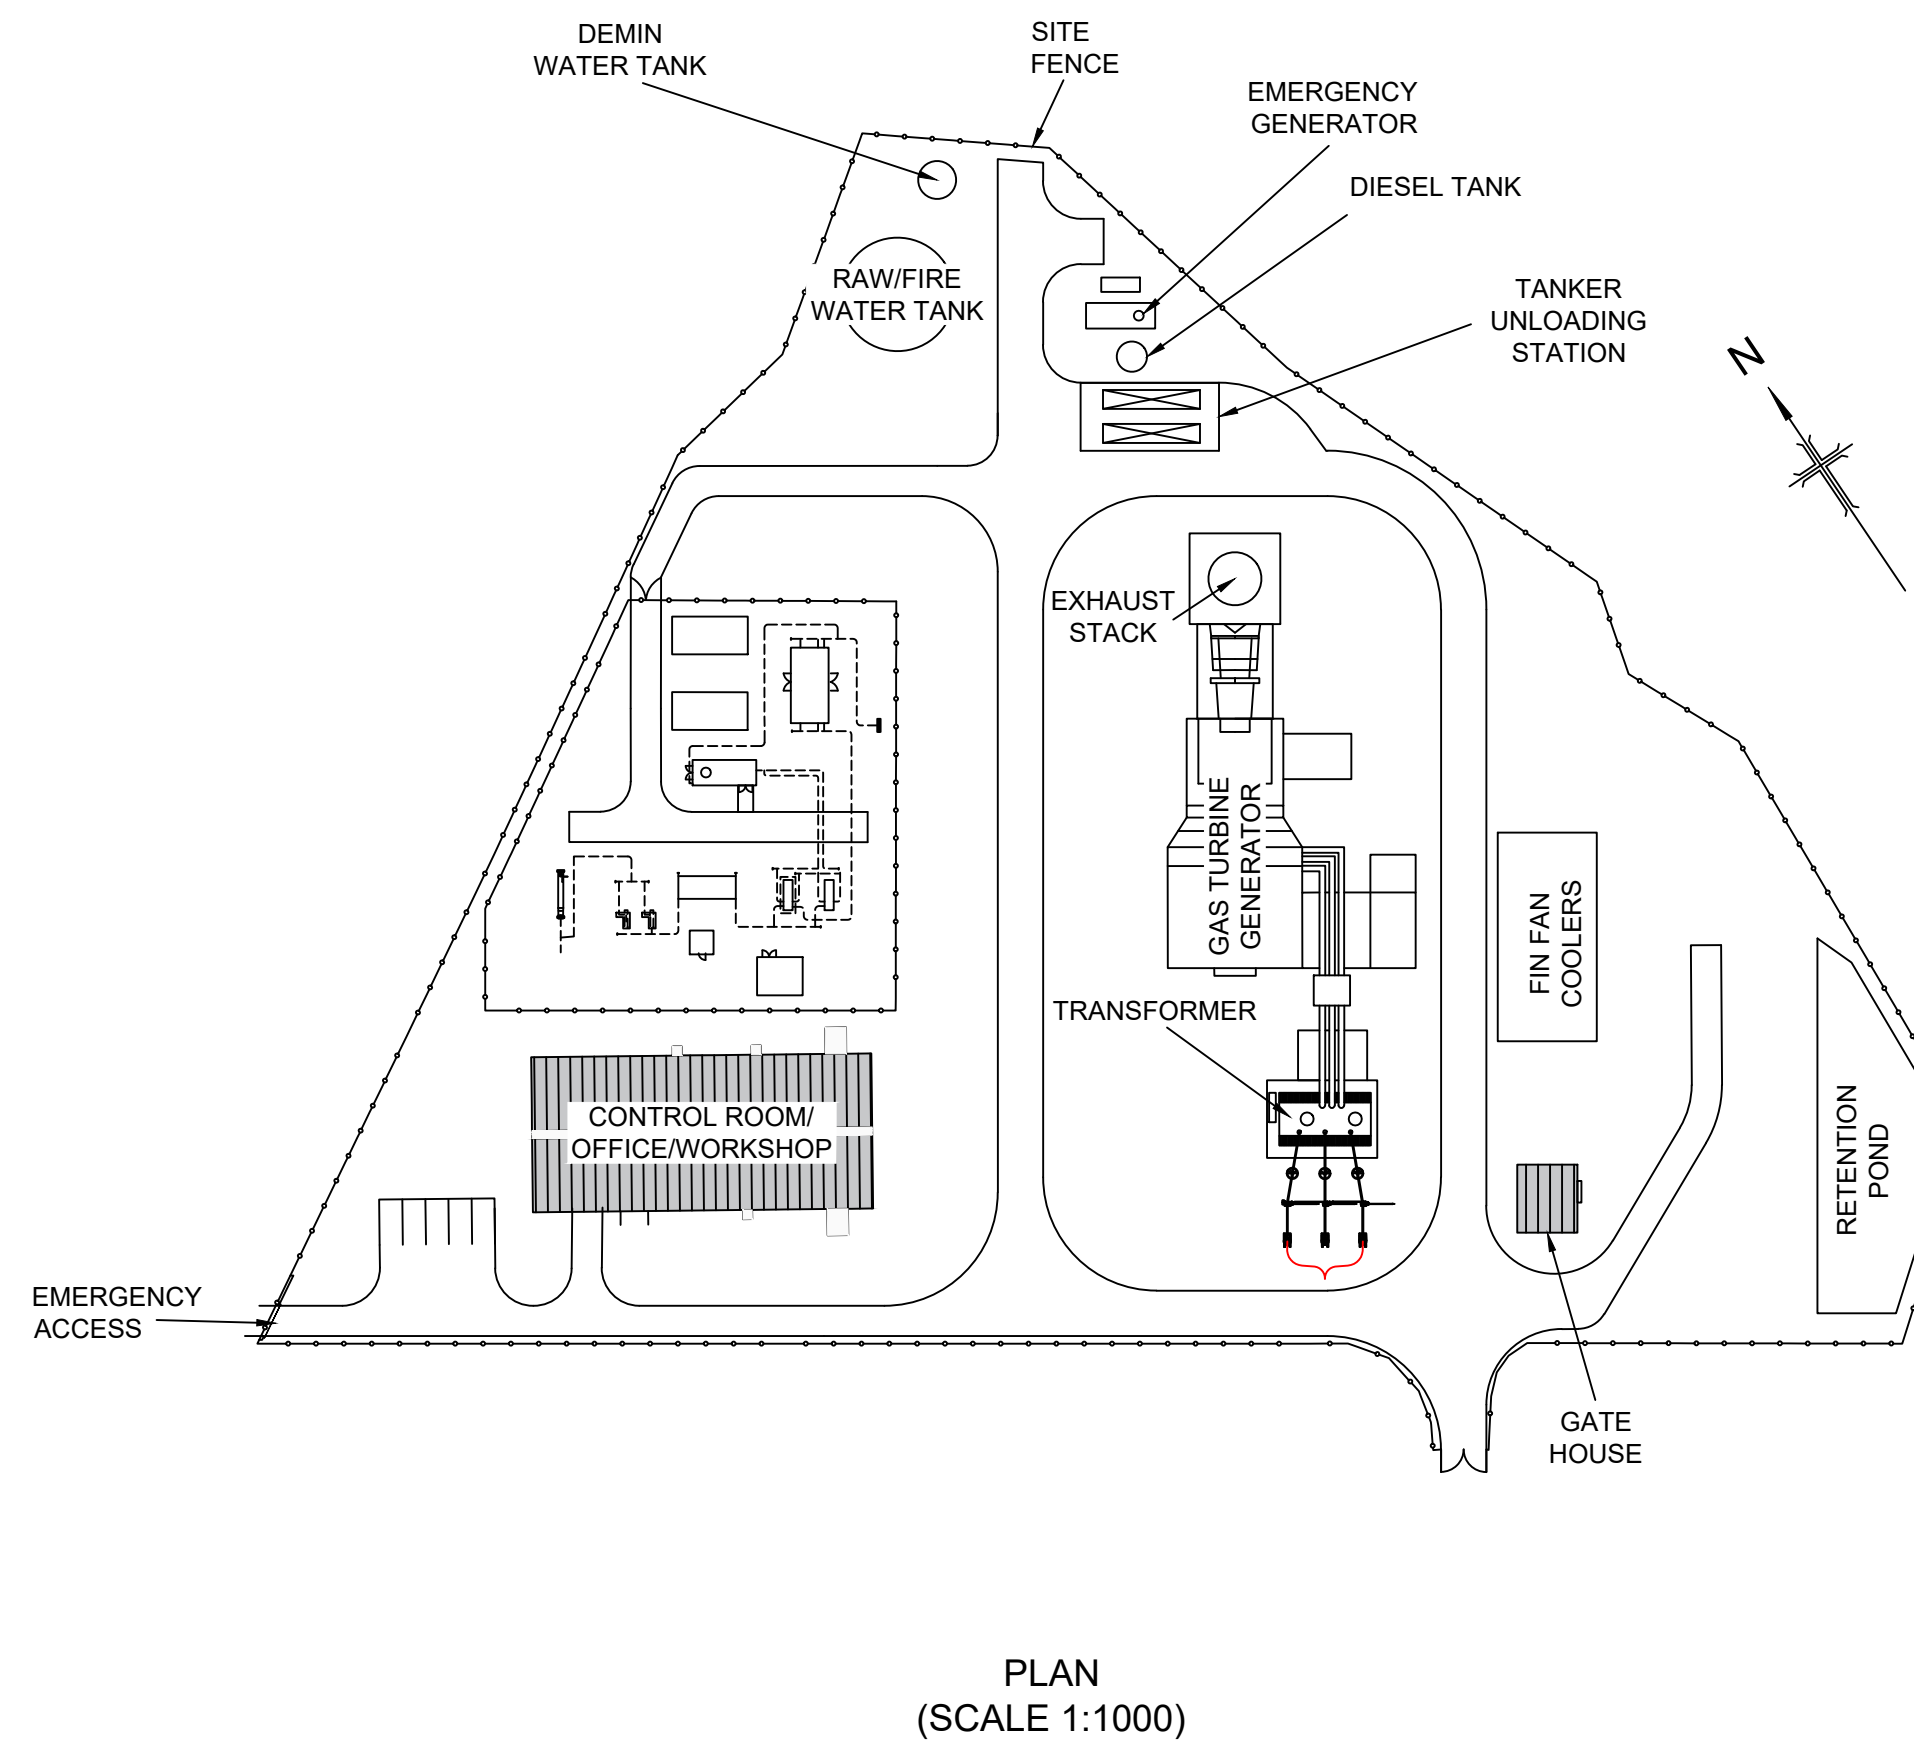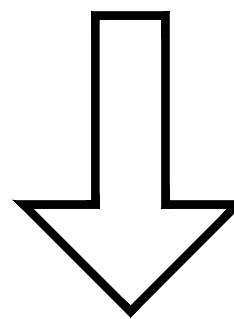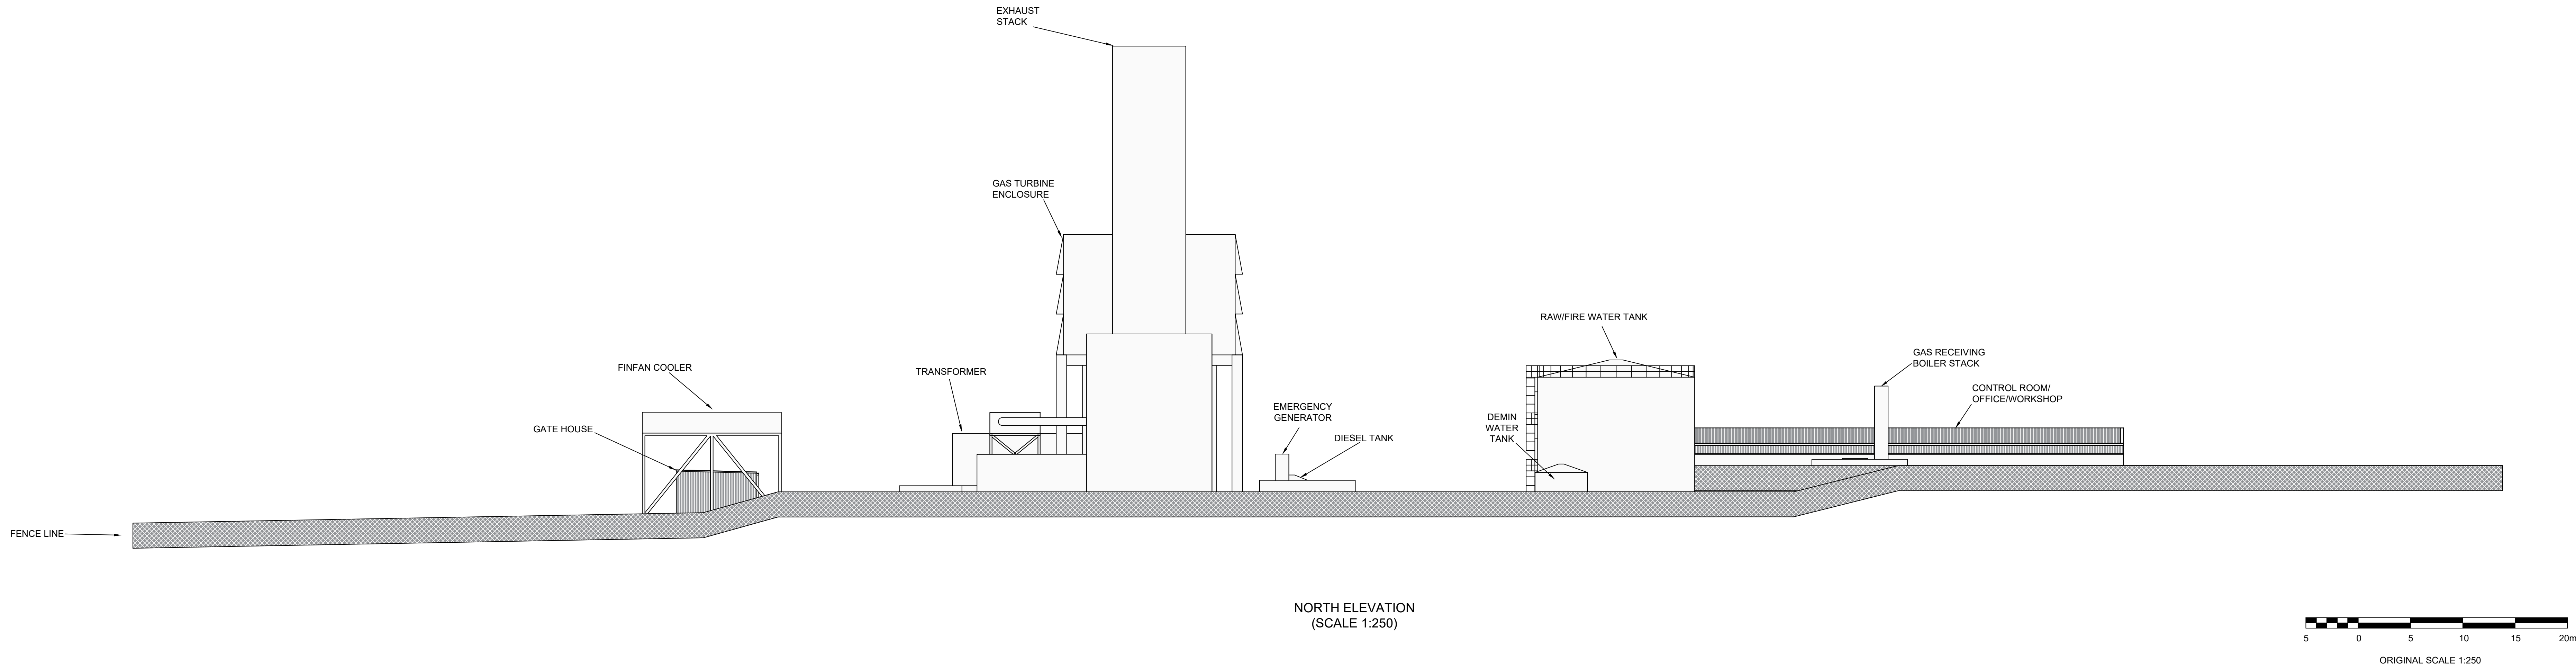

B	09/05/2019	MODIFIED IN LINE WITH CLIENT COMMENTS	SJS	SJS	IMG
A	16/02/2018	FIRST ISSUE	JPW	SJS	IMG
Rev	Date	Description	By	Chk	App
INDICATIVE					
 Westbrook Mills Colwyn Bay Surgey GL7 2JZ Tel: 44 (0)1483 528400 Fax: 44 (0)1483 528400 wsp.com					
Client: 					
Site/Project: ABERGELLI POWER PROJECT					
Title: INDICATIVE GENERATING EQUIPMENT ELEVATION NORTH Reg5(2)(o) DOCUMENT REFERENCE 2.7					
Drawn: JPW			Checked: SJS		
Designed: IMG			Approved: IMG		
Date: 16/02/18		Scale: AS SHOWN	A0	Sheet: 1 OF 1	
Project Number: 70034053		Drawing Number: FIGURE 1			Revision: B
© Copyright WSP UK Limited					

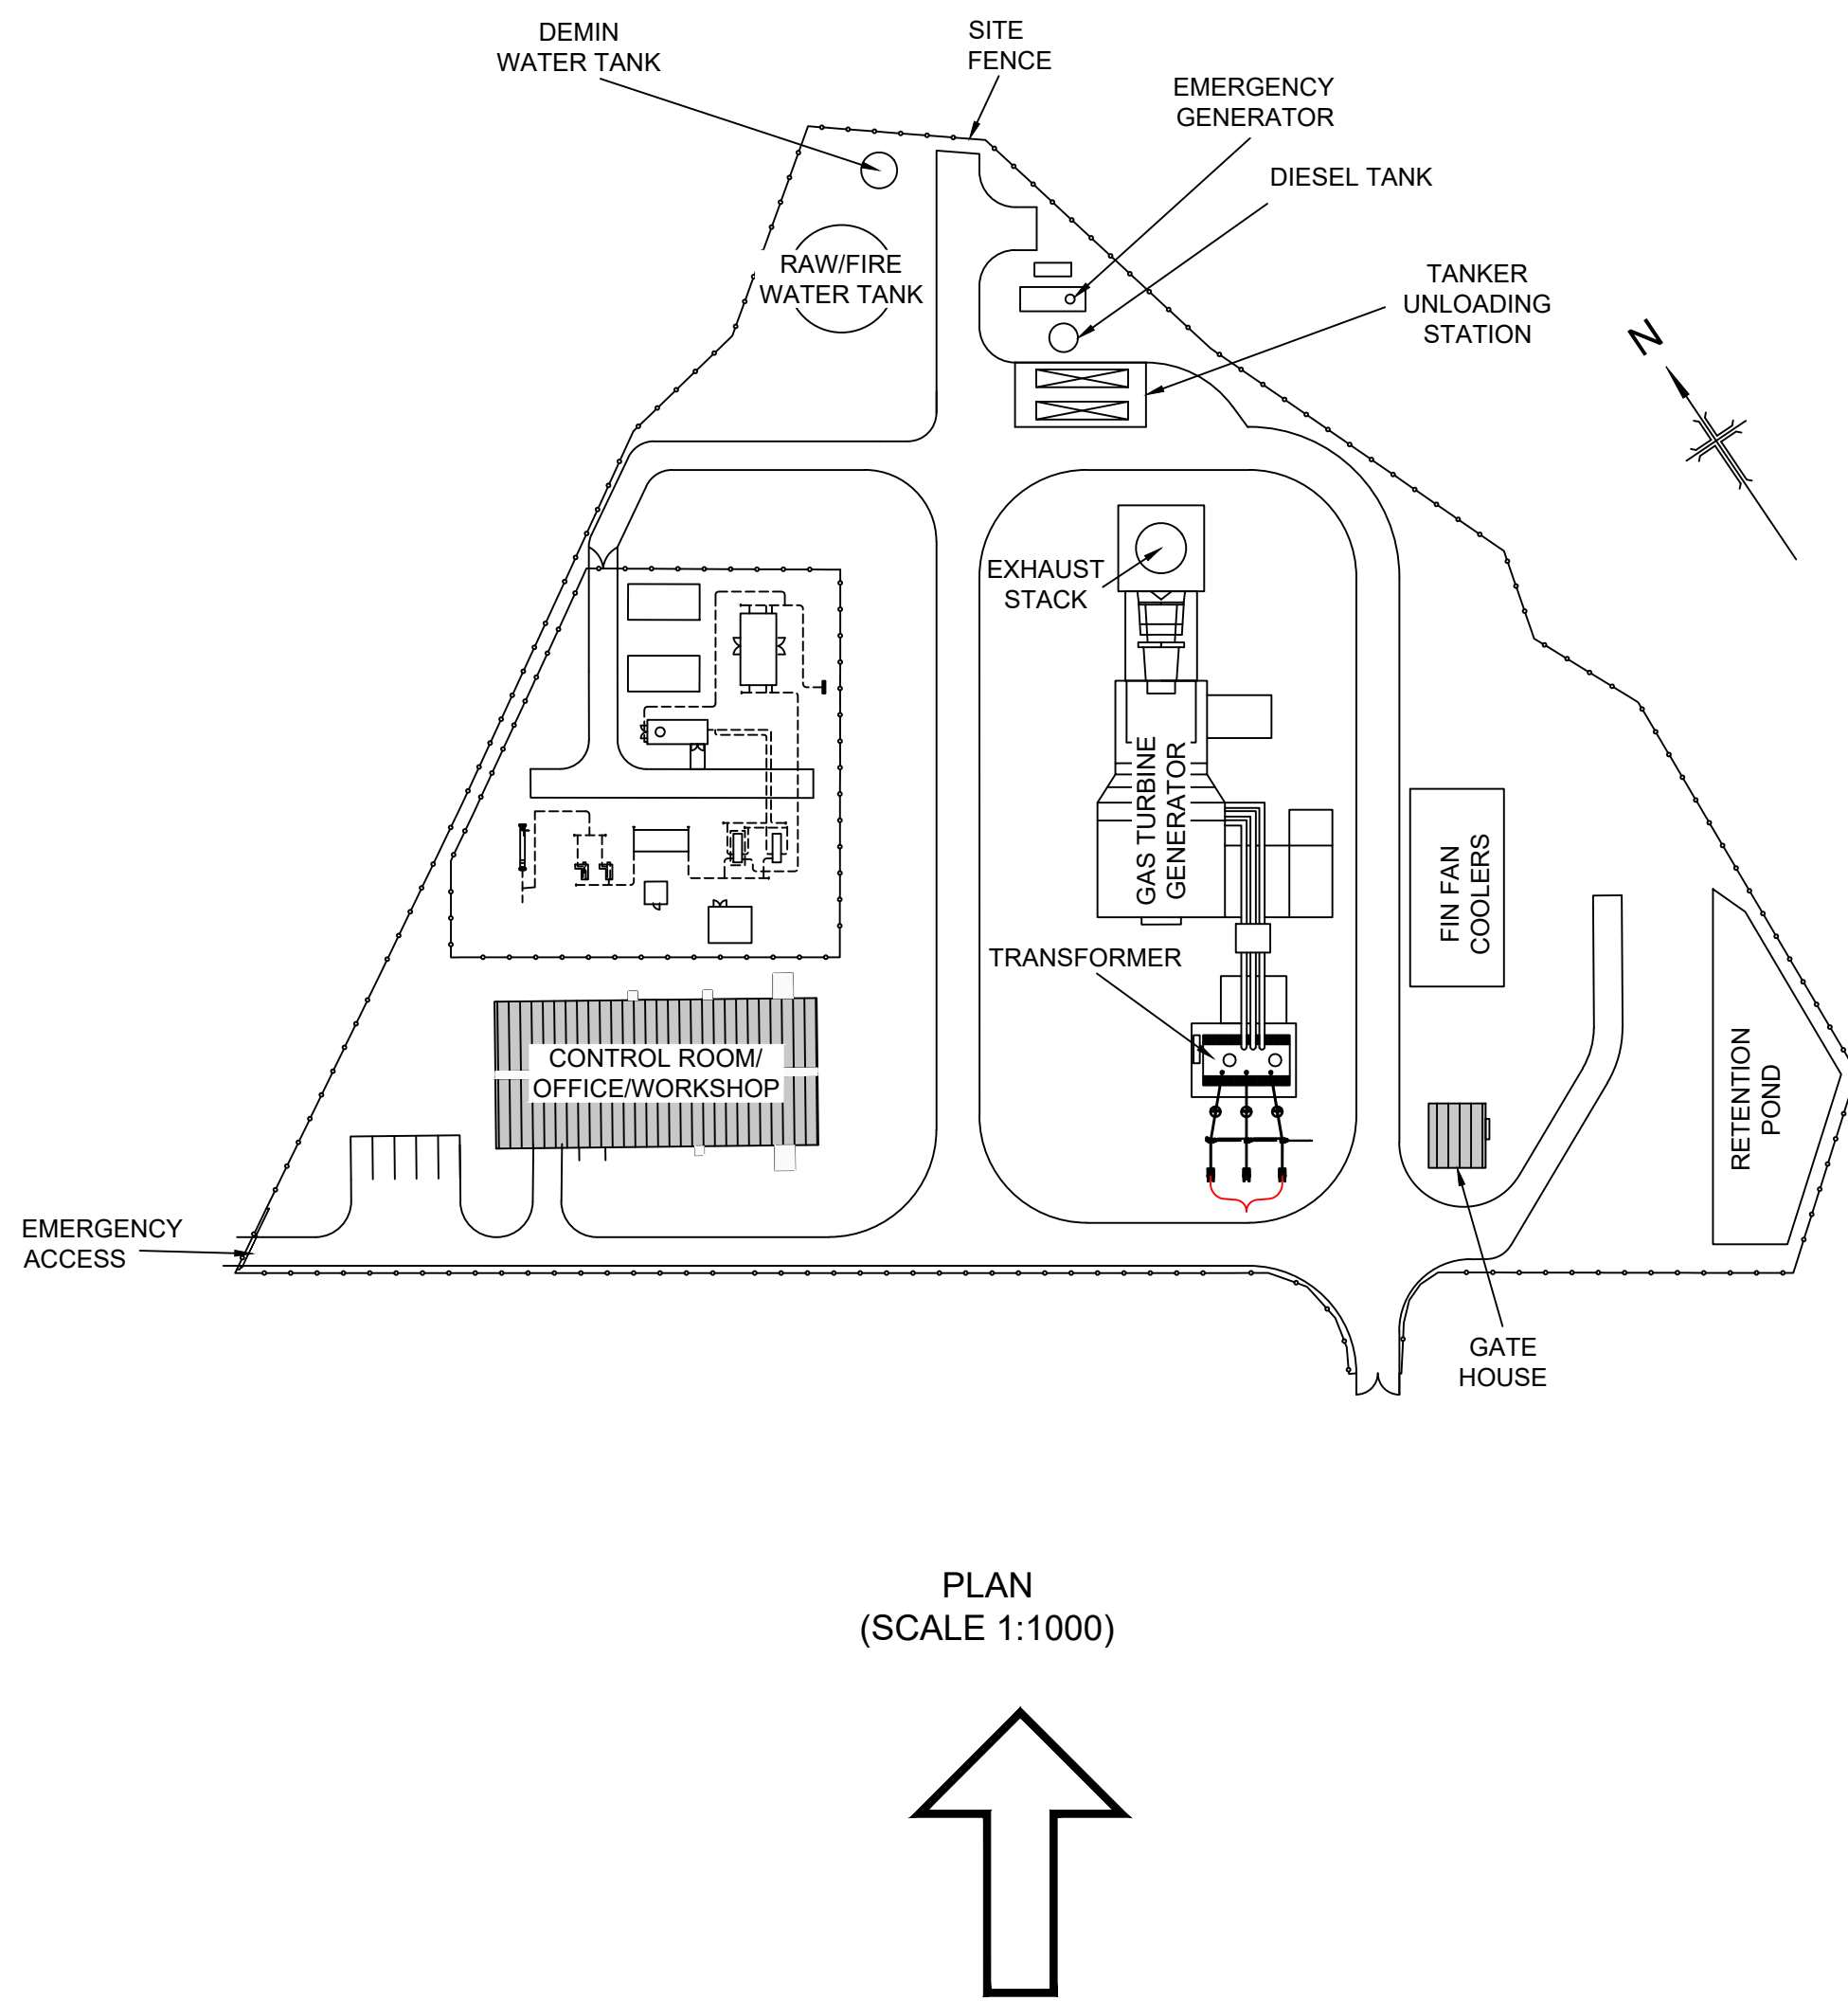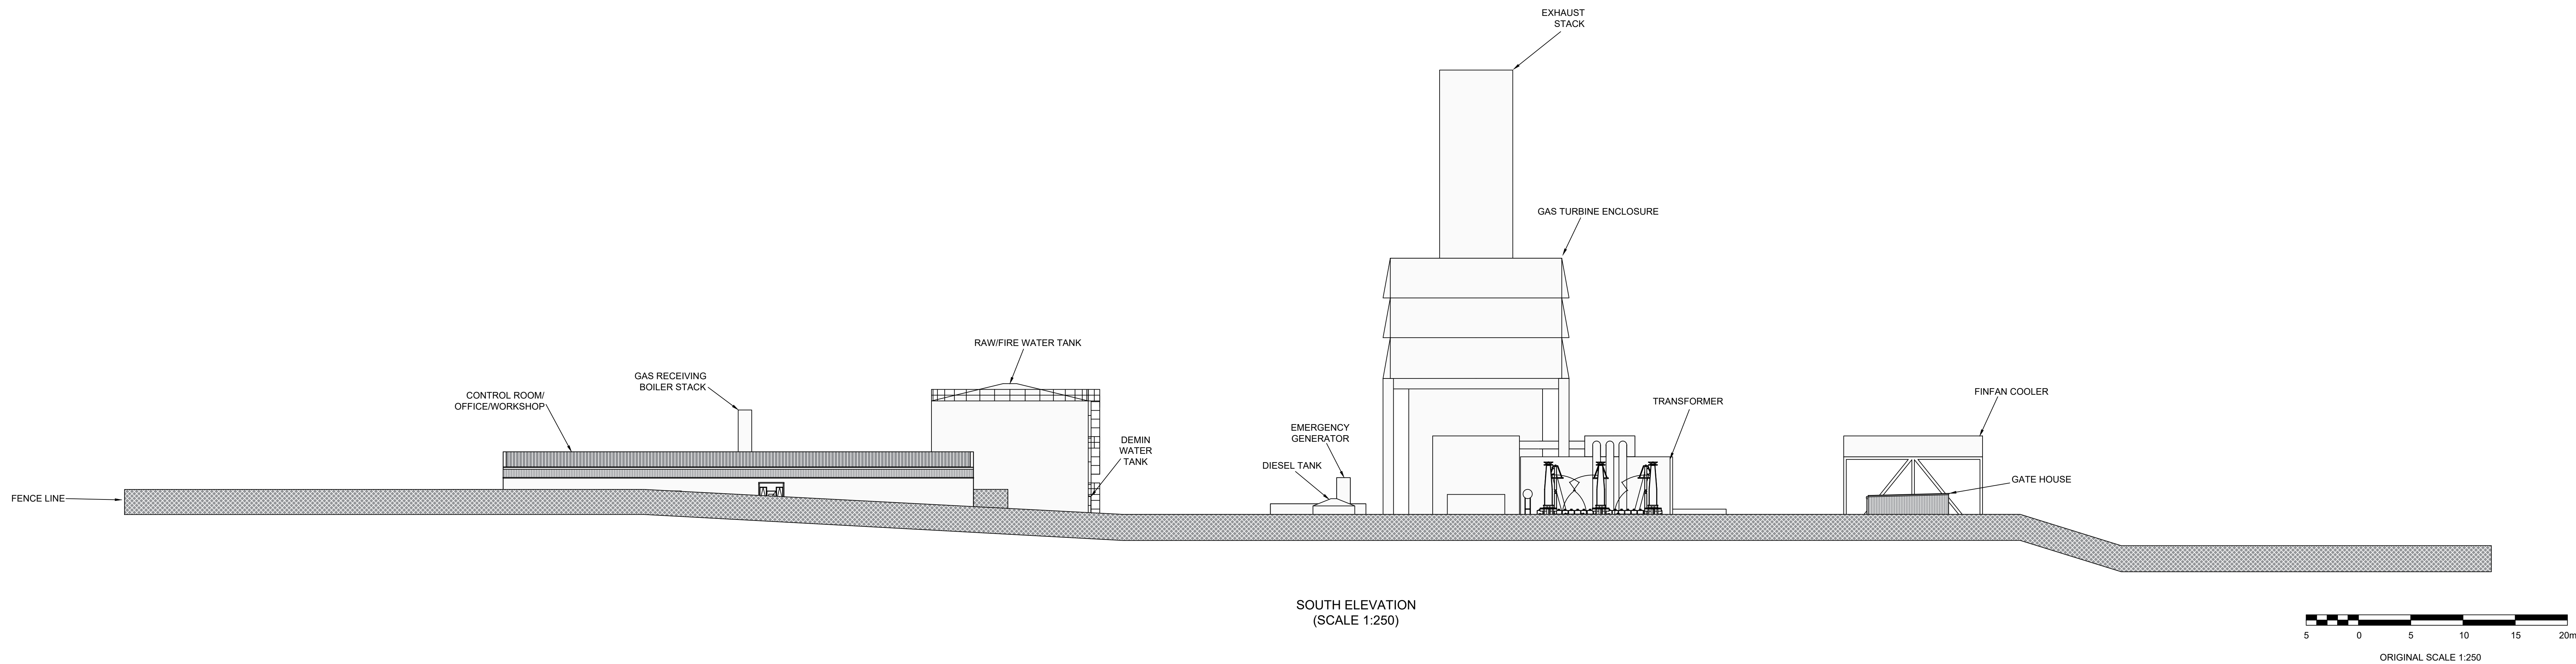

B		09/05/2019		MODIFIED IN LINE WITH CLIENT COMMENTS		SPS	SJS	IMG	
A		16/02/2018		FIRST ISSUE		JPW	SJS	IMG	
Rev	Date	Description					By	Chk	App

INDICATIVE

Westbrook Mills
Colwyn Bay
Lancashire LL29 9JZ

Tel: 44 (0) 1483 528400
Fax: 44 (0) 1483 528499
wsp.com

Client:

Abergelli Power
A Green Group company

Site/Project:




ABERGELLI POWER PROJECT

Title:


INDICATIVE GENERATING EQUIPMENT ELEVATION SOUTH Reg5(2)(o) DOCUMENT REFERENCE 2.7

Drawn: JPW		Checked: SJS	
Designed: IMG		Approved: IMG	
Date: 16/02/18	Scale: AS SHOWN	A0	Sheet: 1 OF 1
Project Number: 70034053	Drawing Number: FIGURE 2	Revision: B	



© Copyright WSP UK Limited

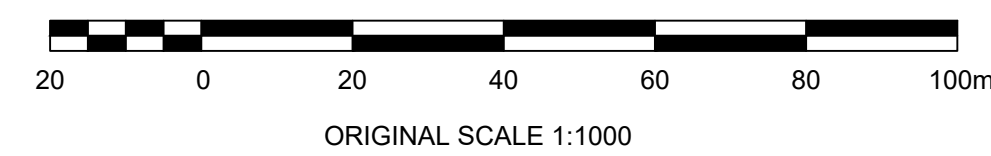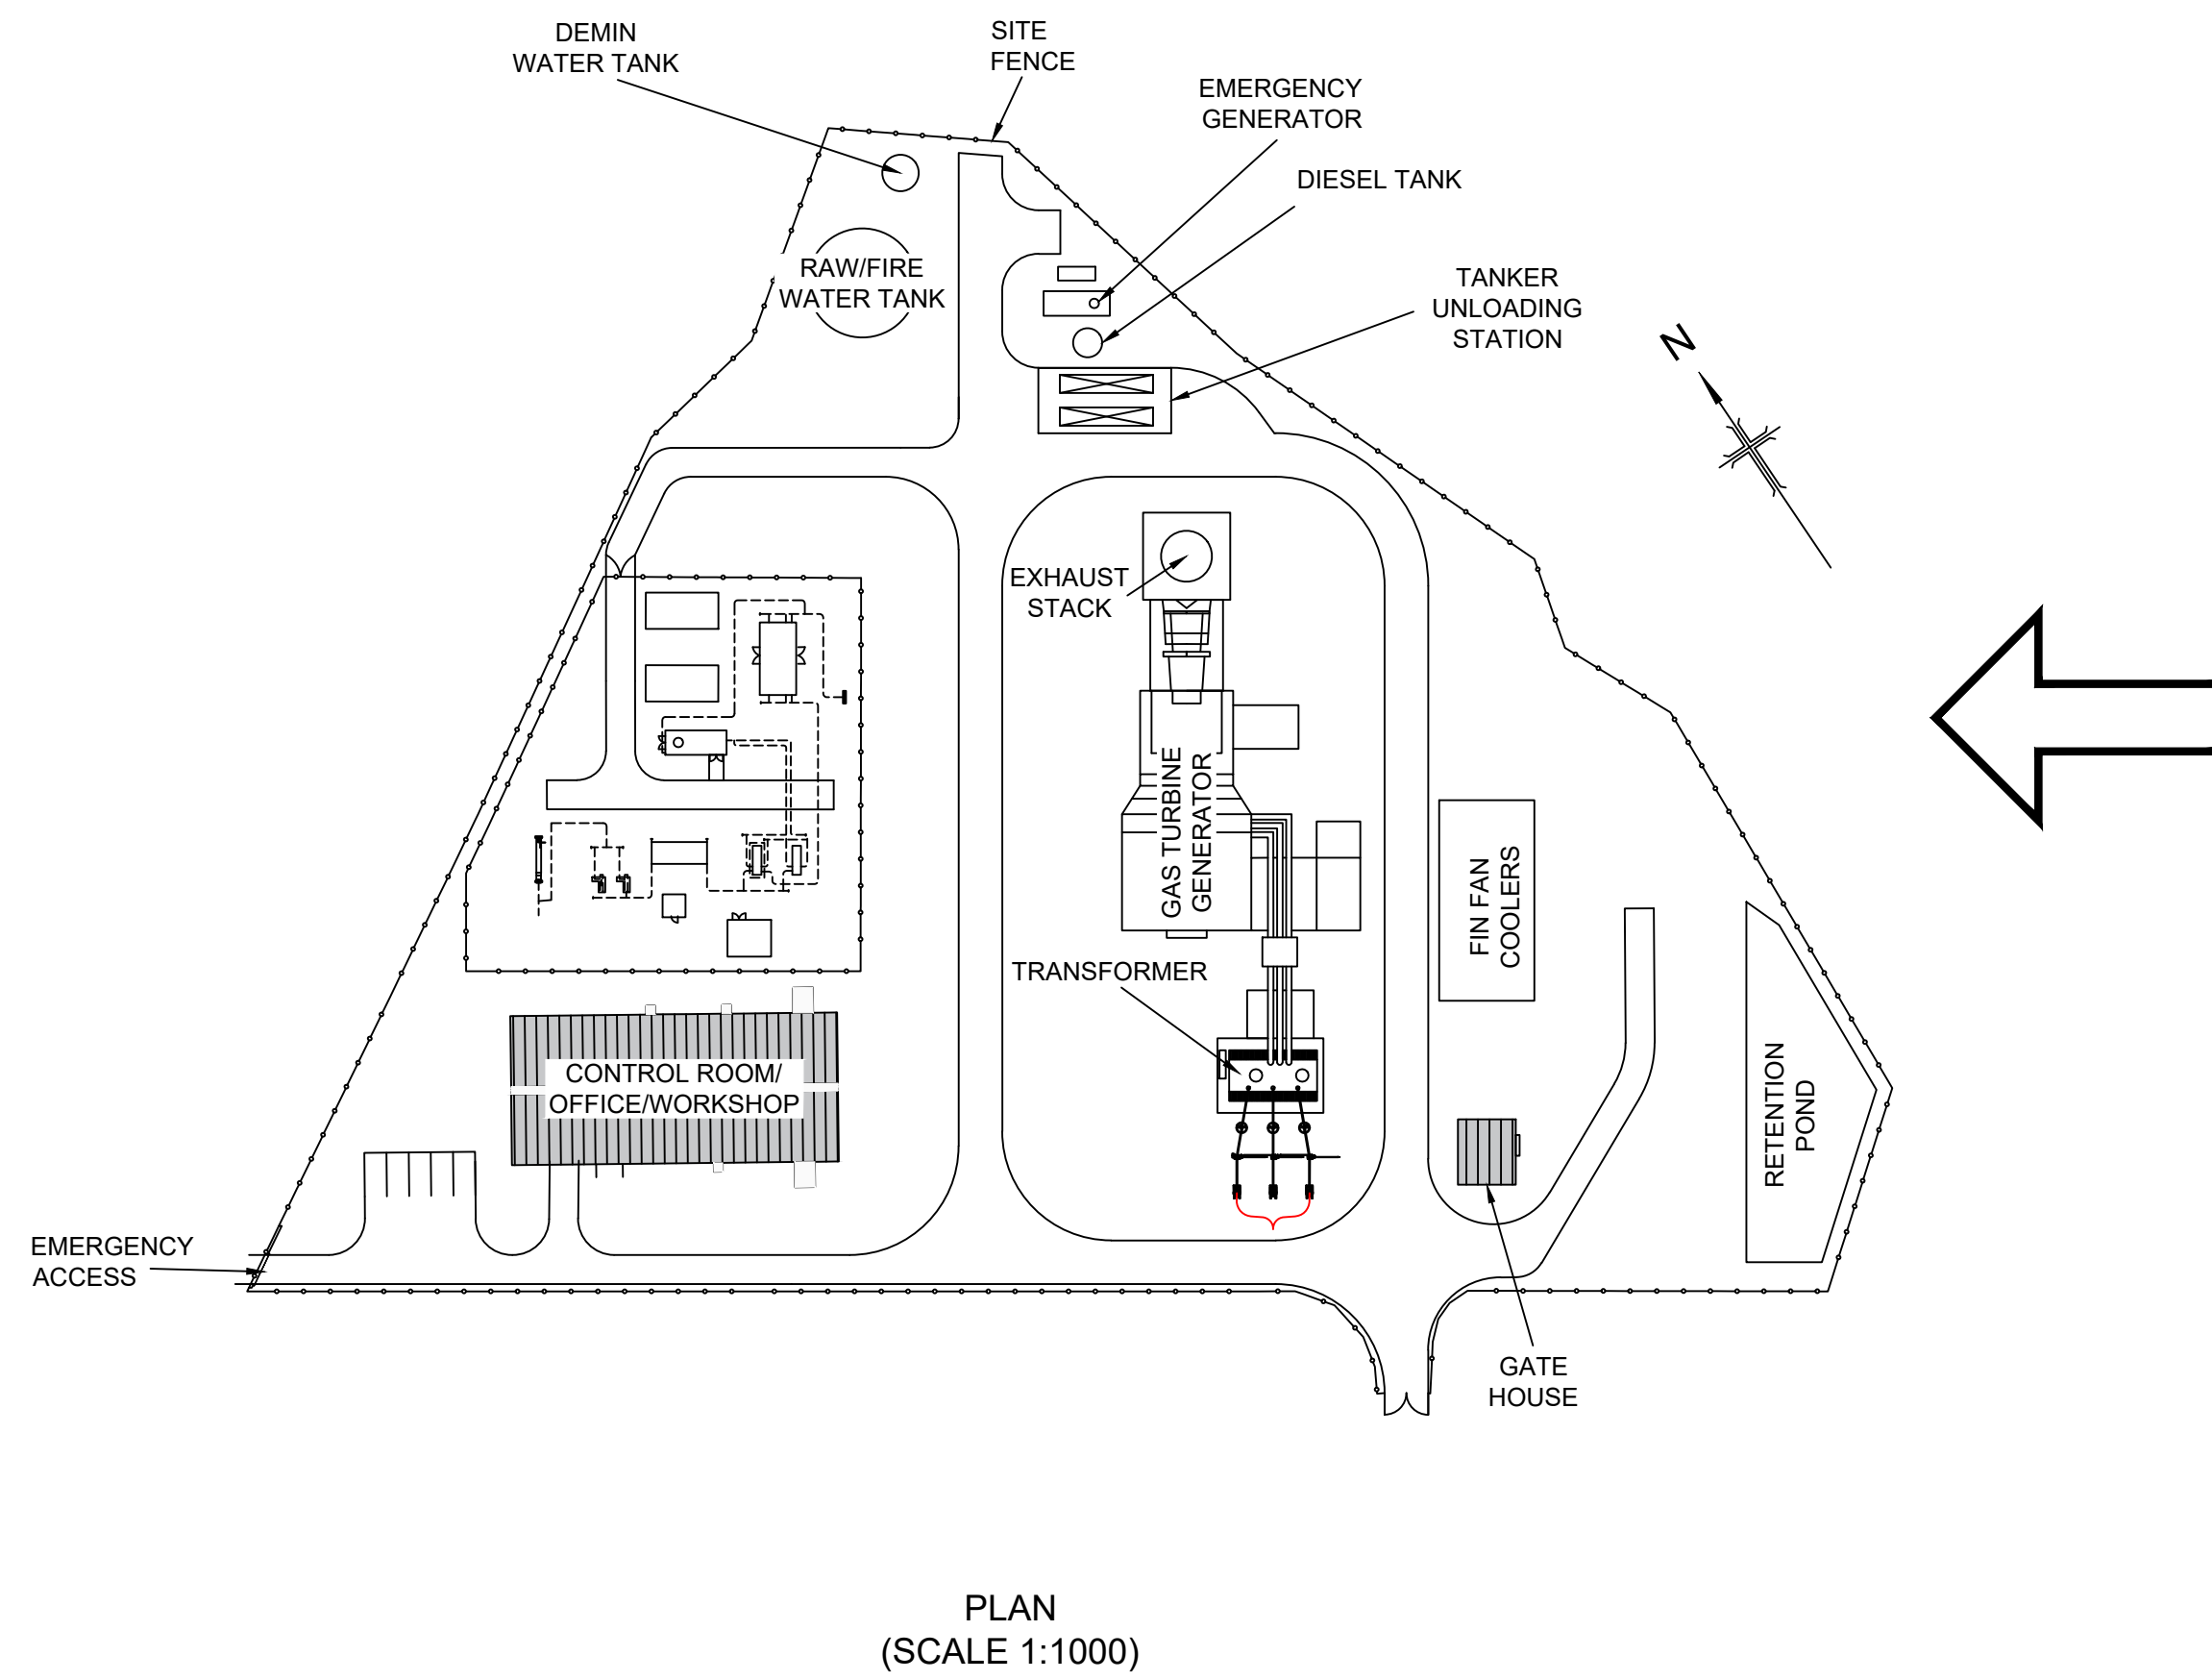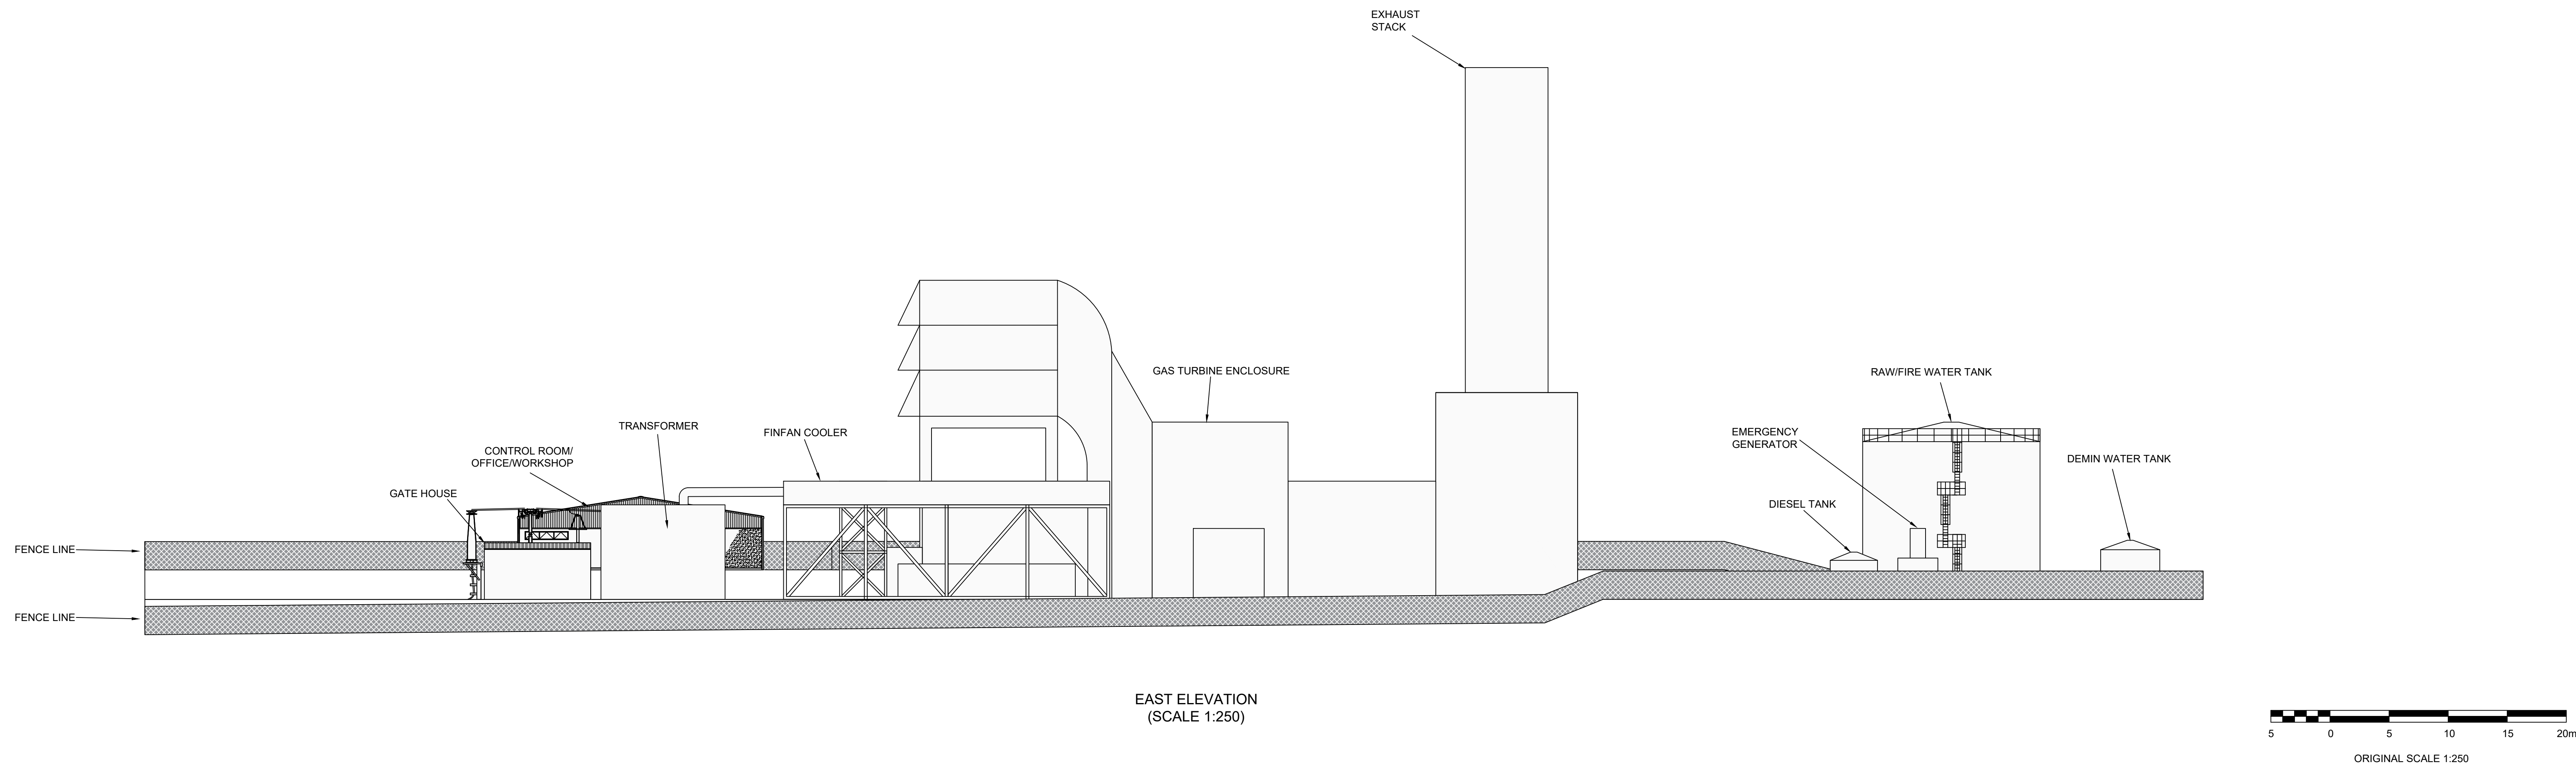


B	09/05/2019	MODIFIED IN LINE WITH CLIENT COMMENTS	SJS	SJS	IMG
A	16/02/2018	FIRST ISSUE	JPW	SJS	IMG
Rev	Date	Description	By	Chk	App
INDICATIVE					
 Westbrook Mills Colwyn Bay Surgey GL7 2JZ Tel: 44 (0)1483-528400 Fax: 44 (0)1483-528499 wsp.com					
Client: 					
Site/Project: ABERGELLI POWER PROJECT					
Title: INDICATIVE GENERATING EQUIPMENT ELEVATION EAST Reg5(2)(o) DOCUMENT REFERENCE 2.7					
Drawn: JPW			Checked: SJS		
Designed: IMG			Approved: IMG		
Date: 16/02/18	Scale: AS SHOWN	A0	Sheet: 1 OF 1	Revised:	
Project Number: 70034053	Drawing Number: FIGURE 3	Revision: B			
© Copyright WSP UK Limited					

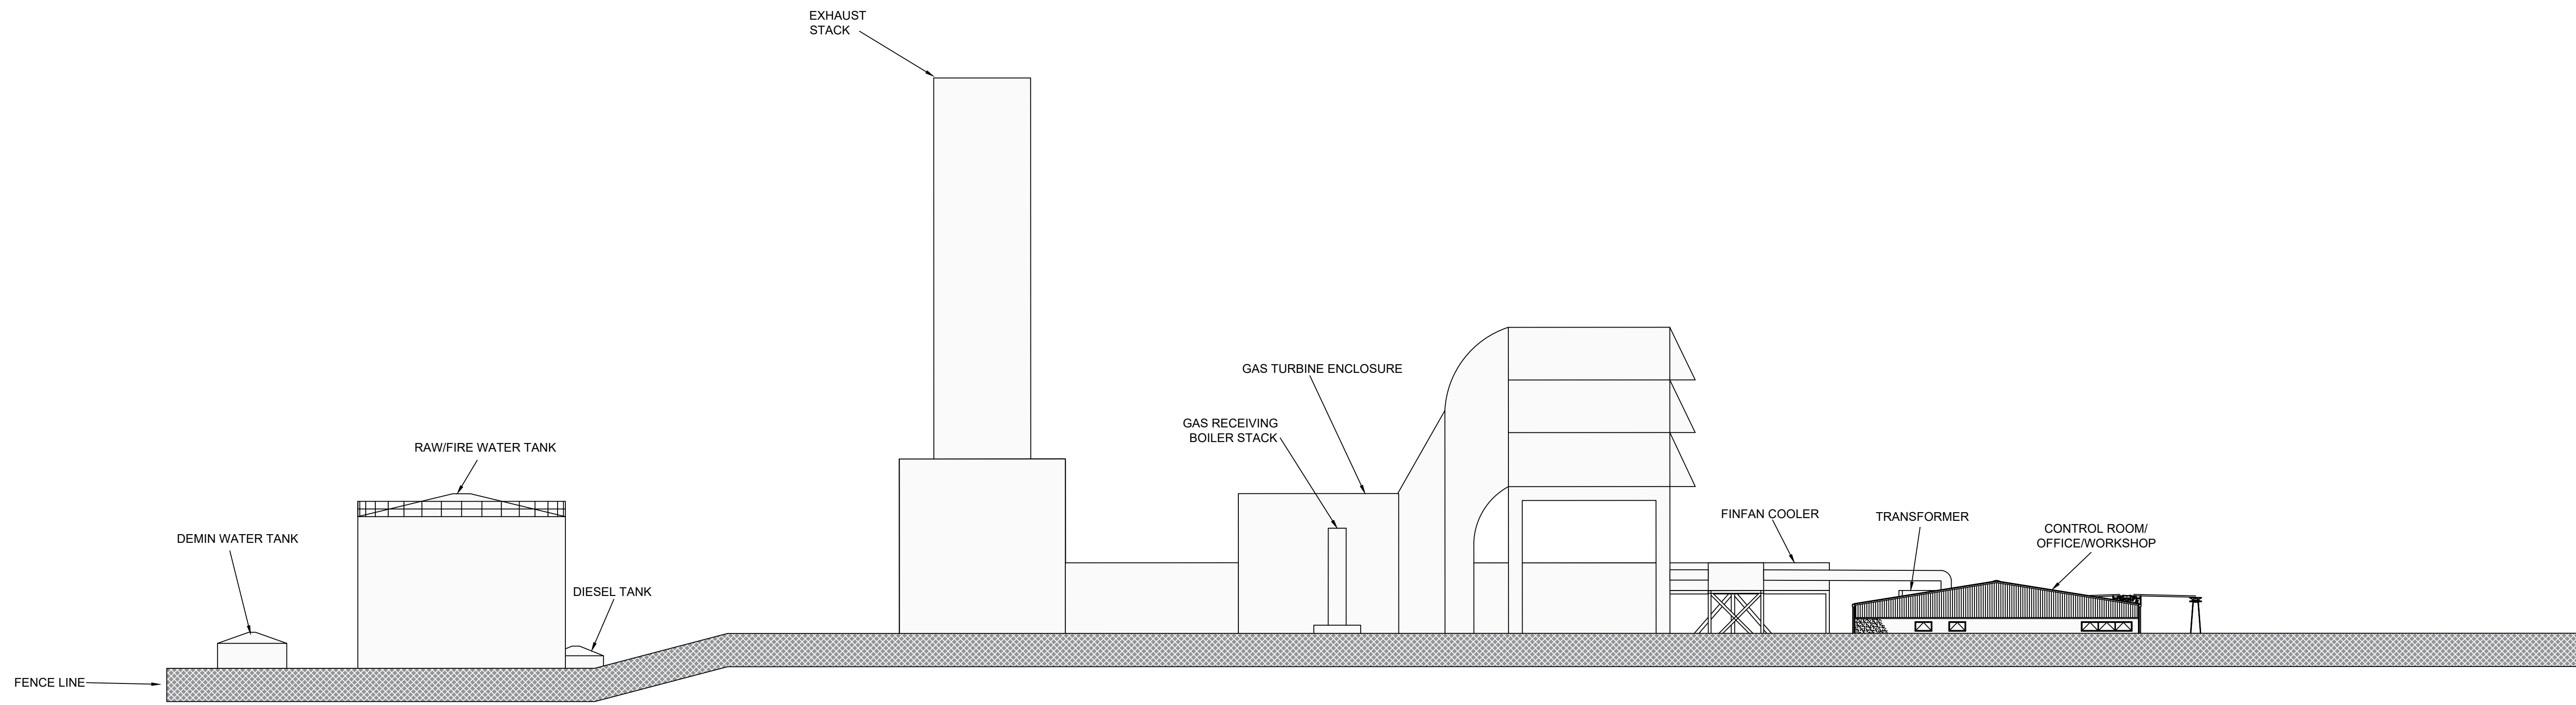

WEST ELEVATION
(SCALE 1:250)

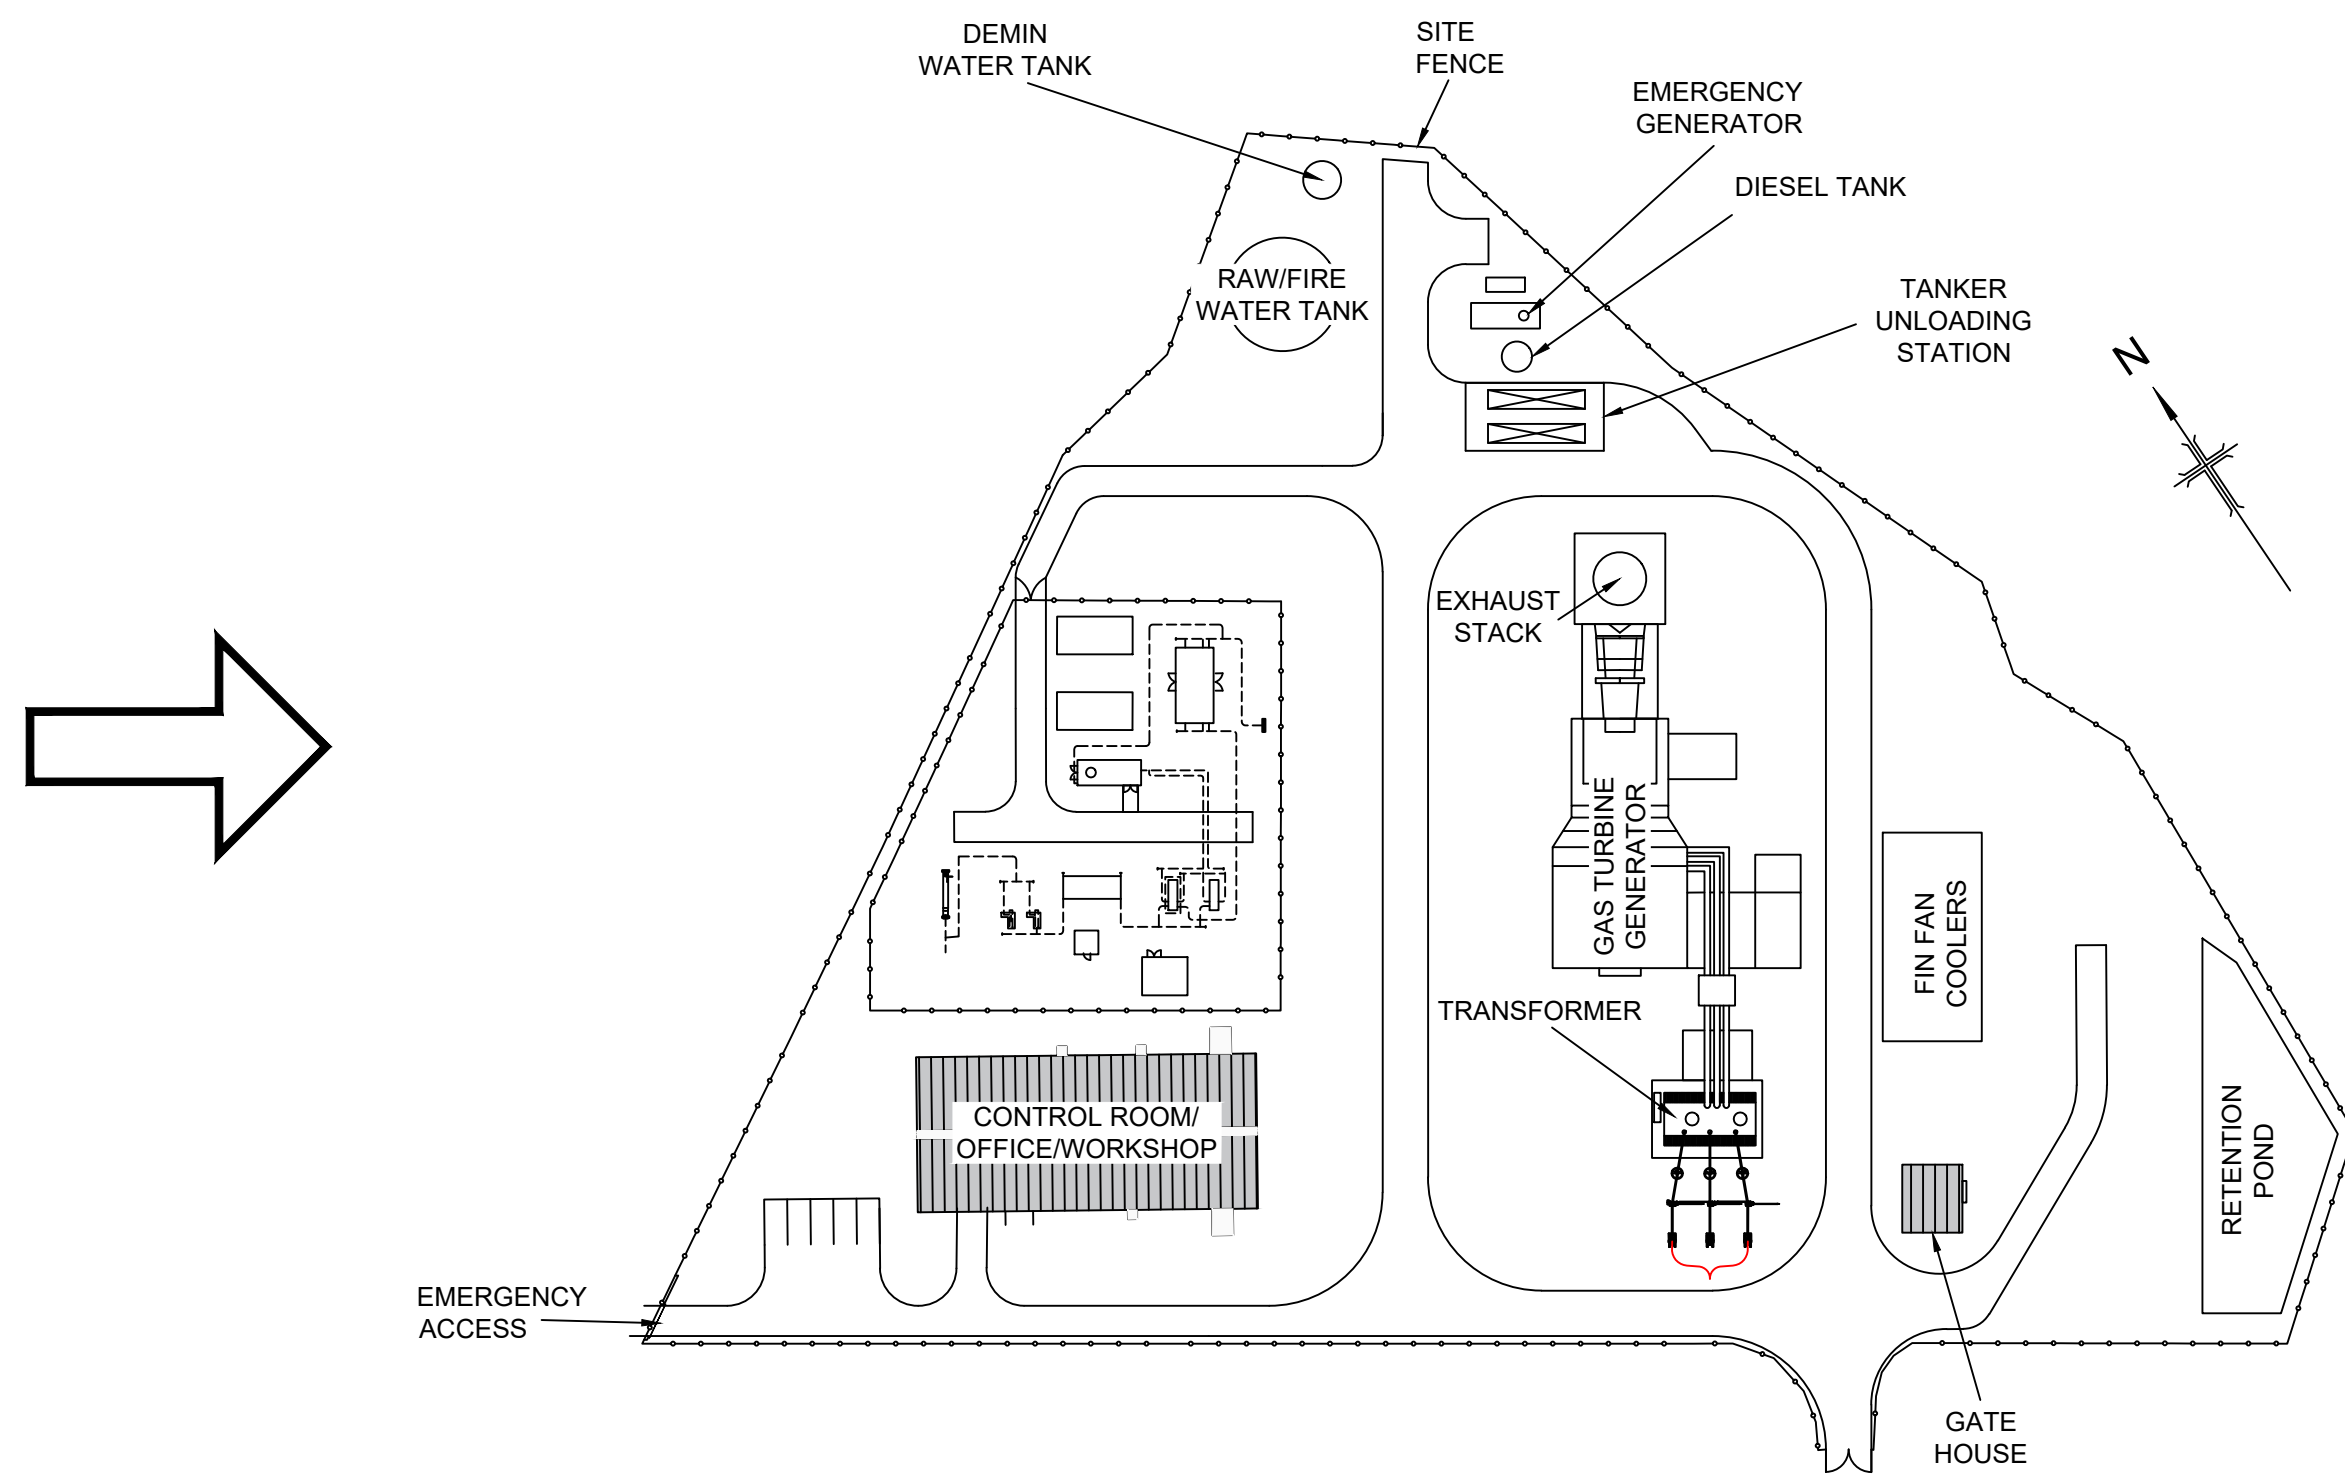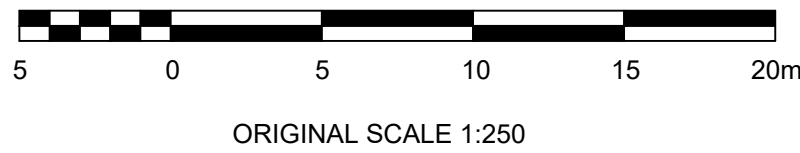


PLAN
(SCALE 1:1000)

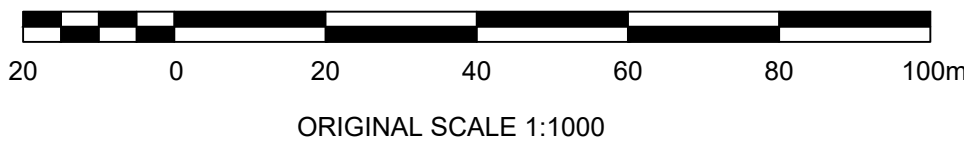


B	09/05/2019	MODIFIED IN LINE WITH CLIENT COMMENTS	SJS	SJS	IMG
A	16/02/2018	FIRST ISSUE	JPW	SJS	IMG
Rev	Date	Description	By	Chk	App
INDICATIVE					
 Westbrook Mills Colwyn Bay Lancashire LL29 9JZ Tel: 44 (0)1483 528400 Fax: 44 (0)1483 528401 wsp.com					
Client:  Abergelli Power A Green Group company					
Site/Project: ABERGELLI POWER PROJECT					
Title: INDICATIVE GENERATING EQUIPMENT ELEVATION WEST Reg5(2)(o) DOCUMENT REFERENCE 2.7					
Drawn: JPW			Checked: SJS		
Designed: IMG			Approved: IMG		
Date:	10/02/18	Scale:	AS SHOWN	A0	Sheet: 1 OF 1
Project Number:	70034053	Drawing Number:	FIGURE 4	Revision:	B
© Copyright WSP UK Limited					


LEGEND
--- MAXIMUM DIMENSIONS

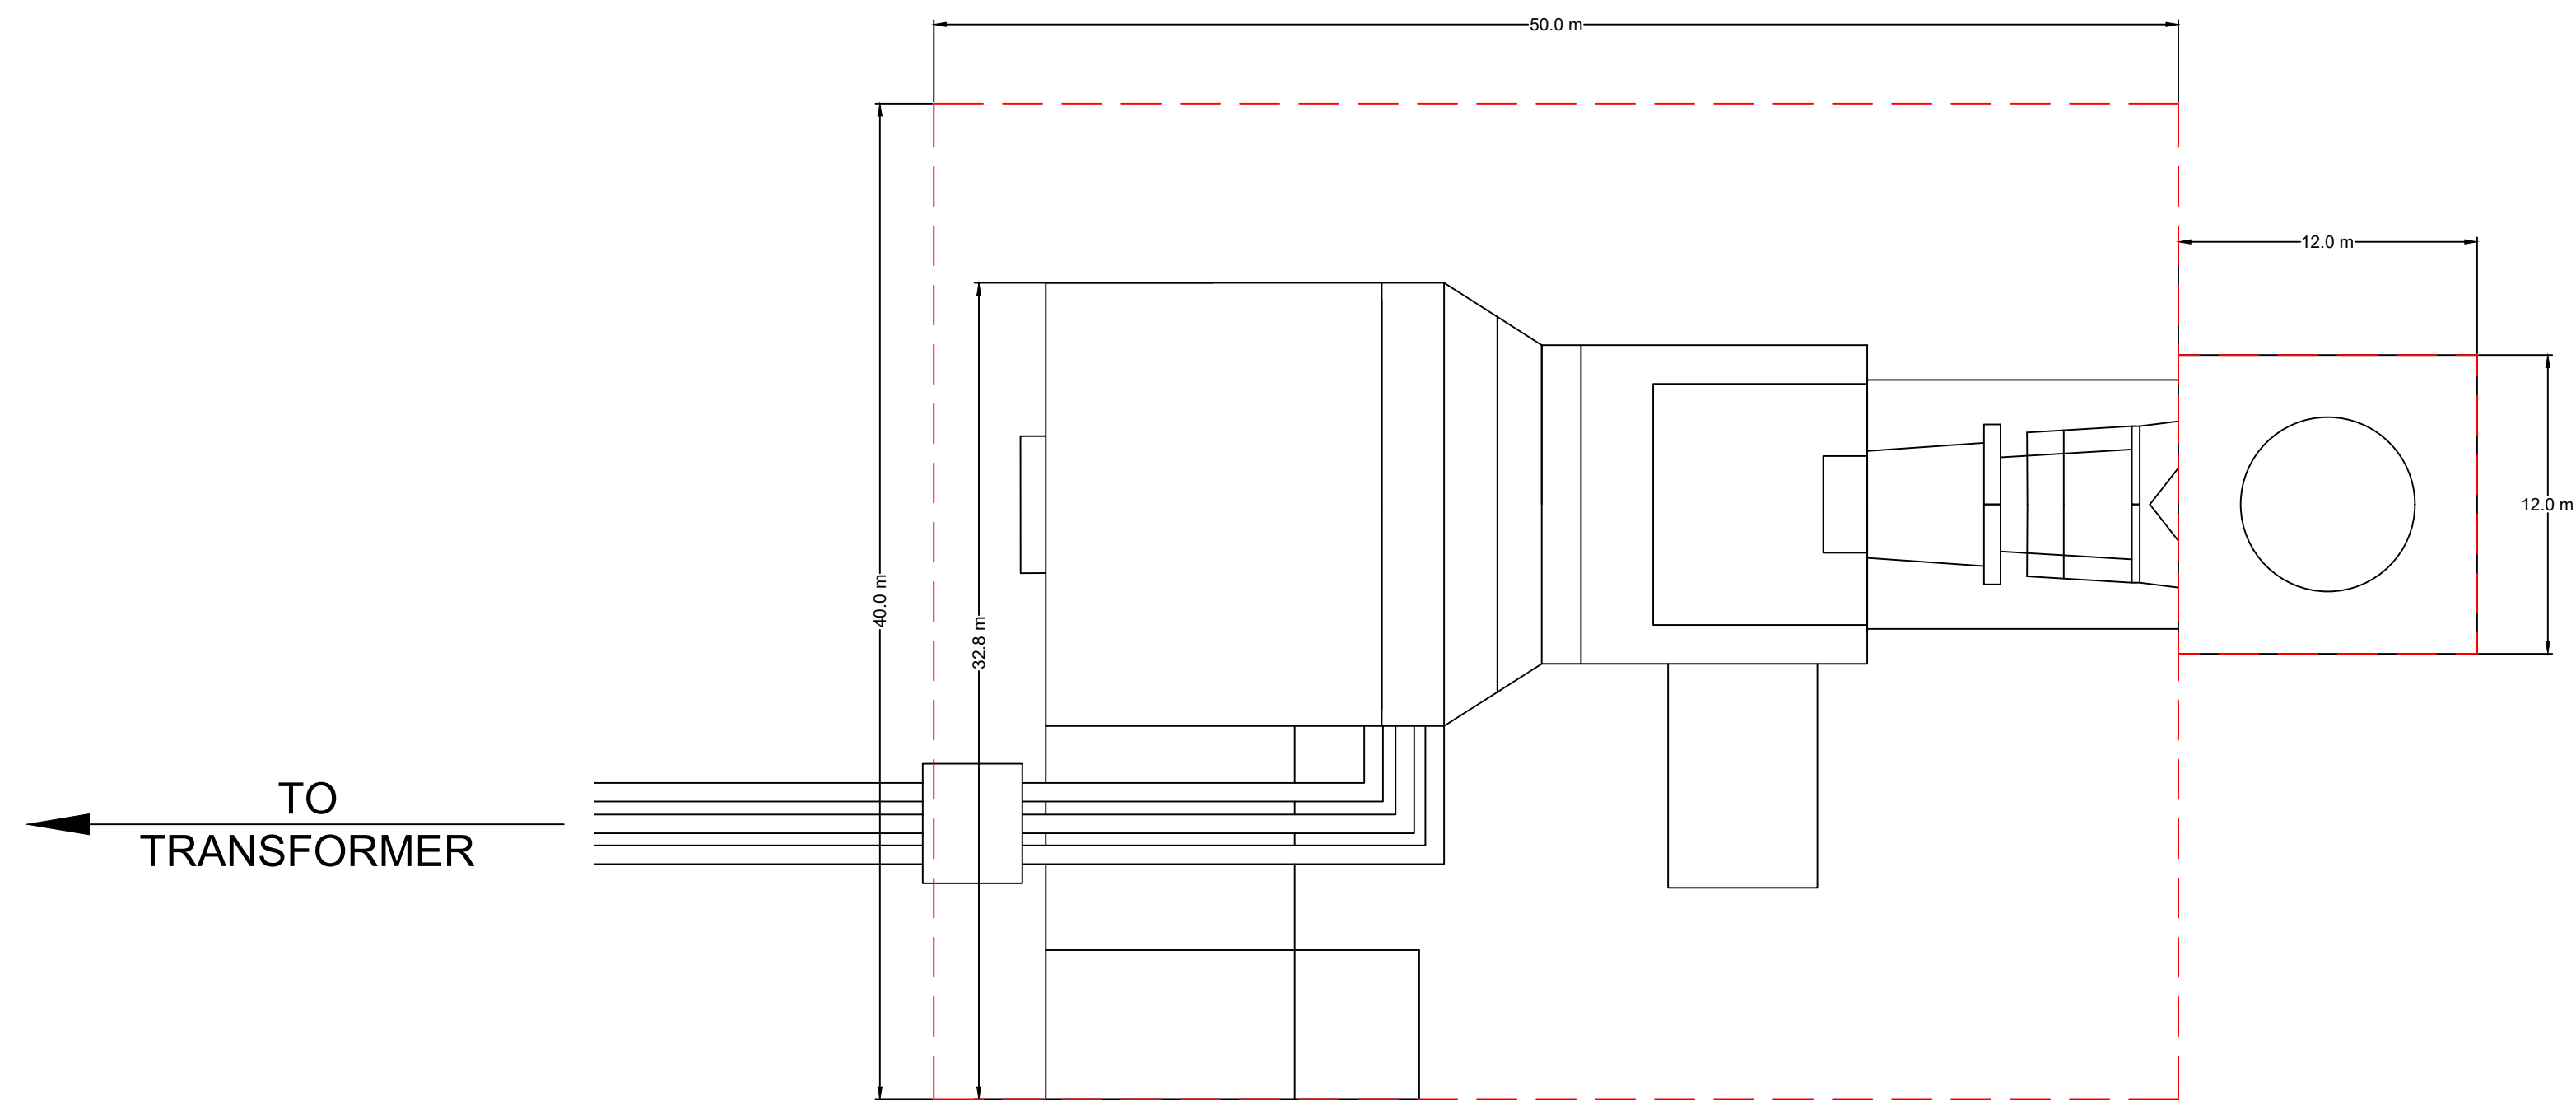


PLAN

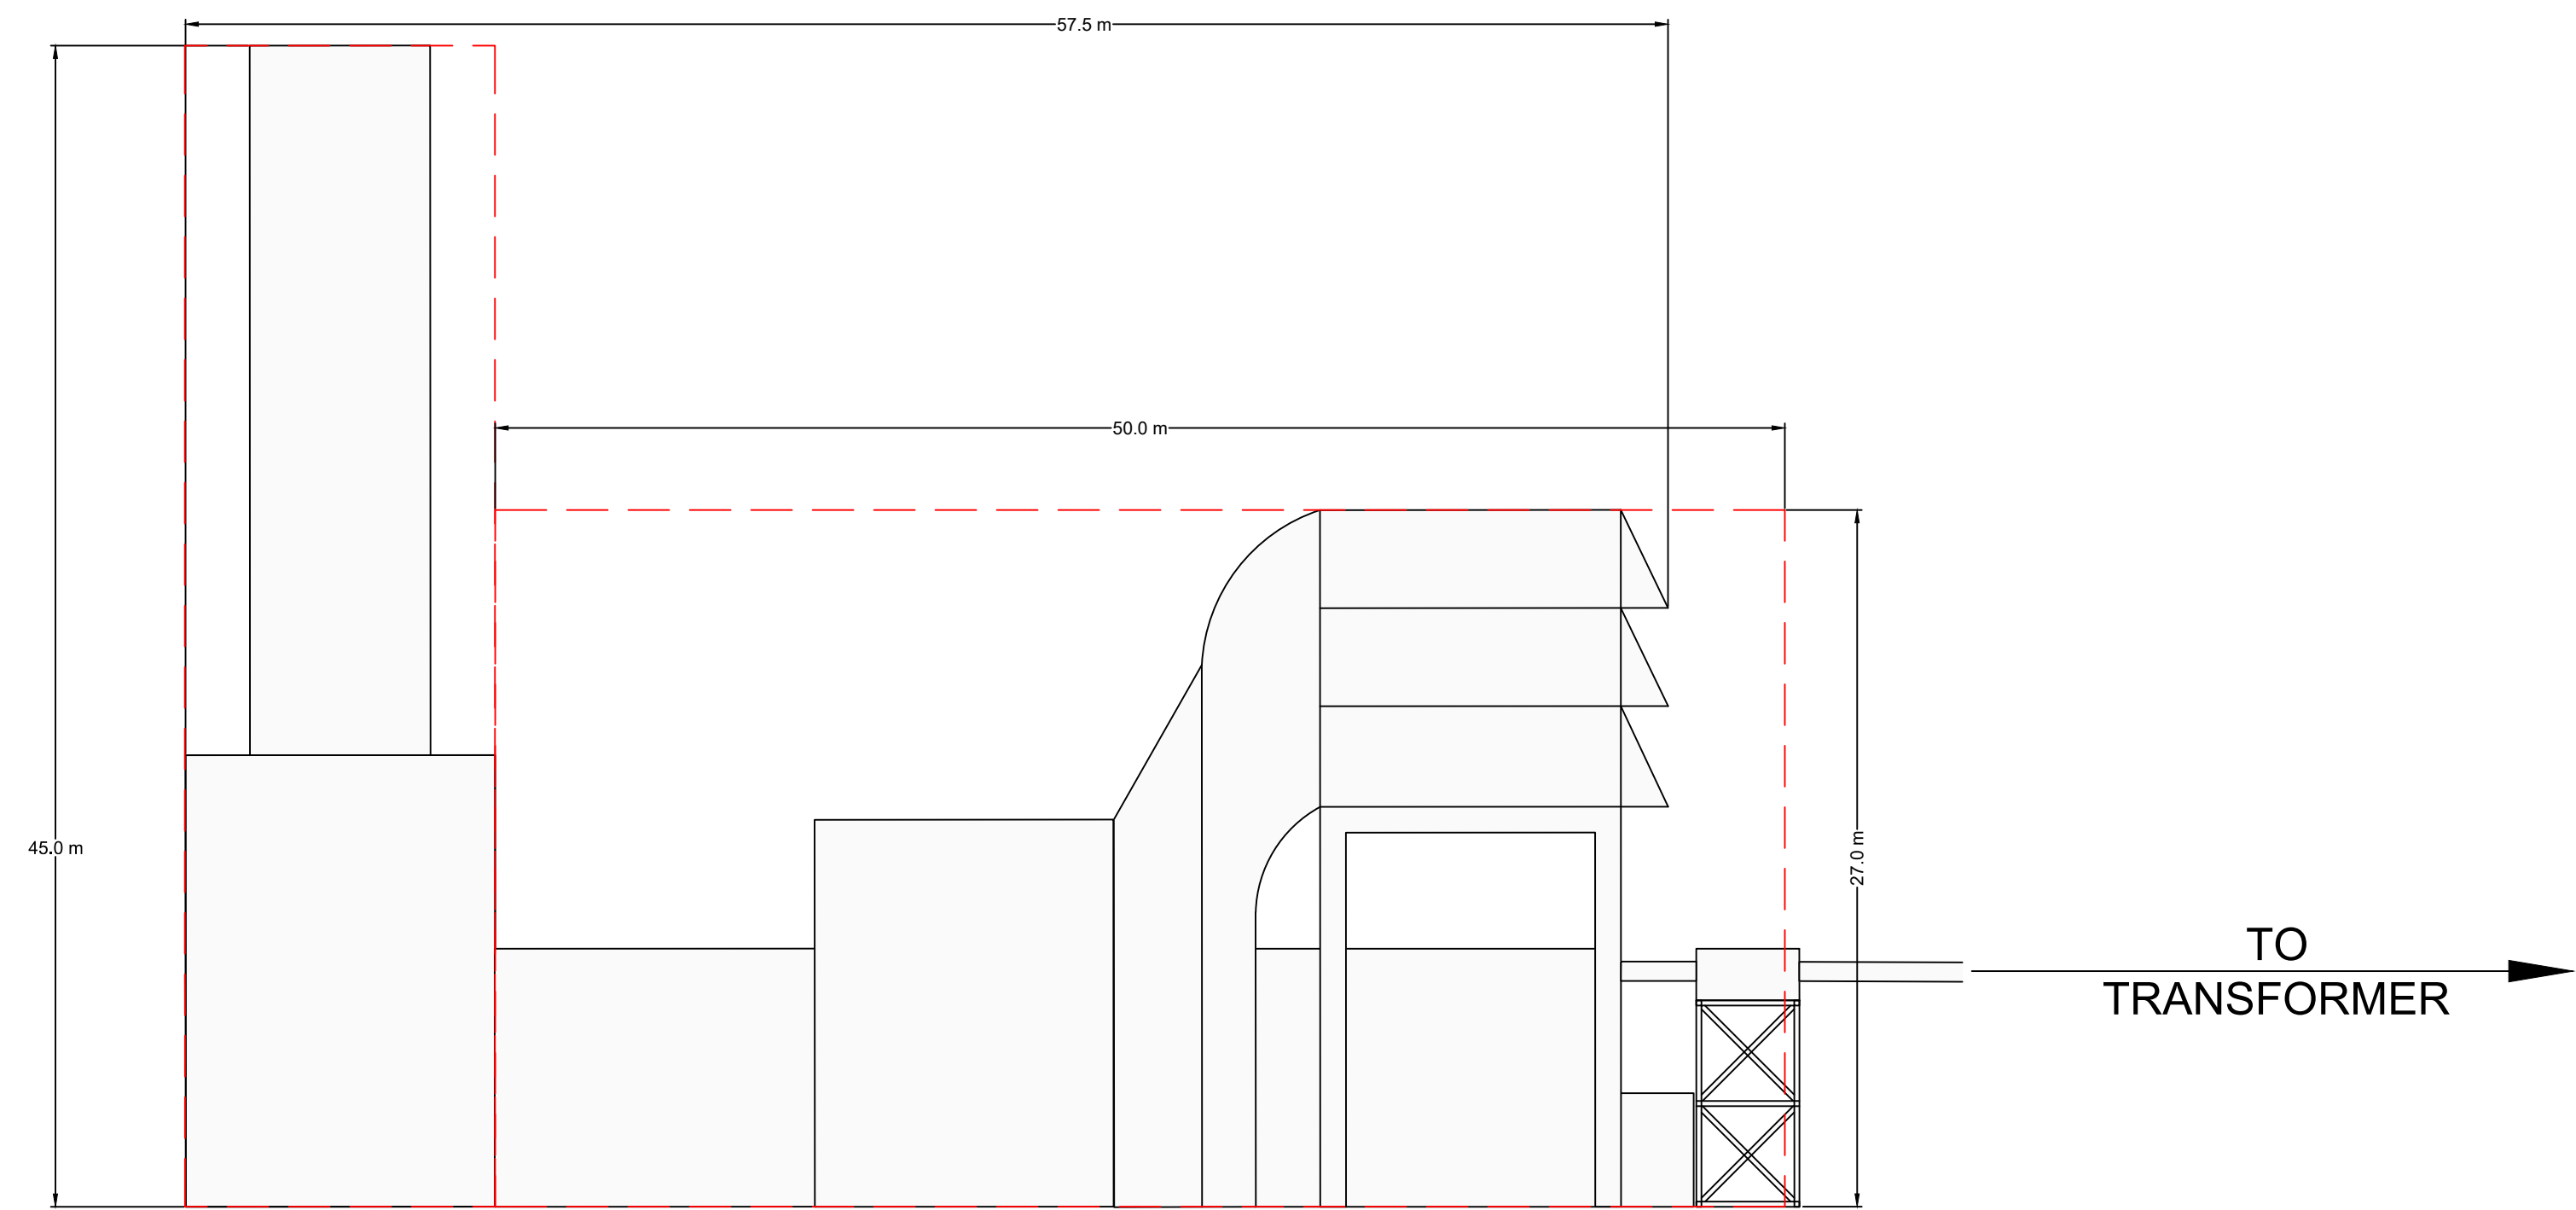


WEST ELEVATION

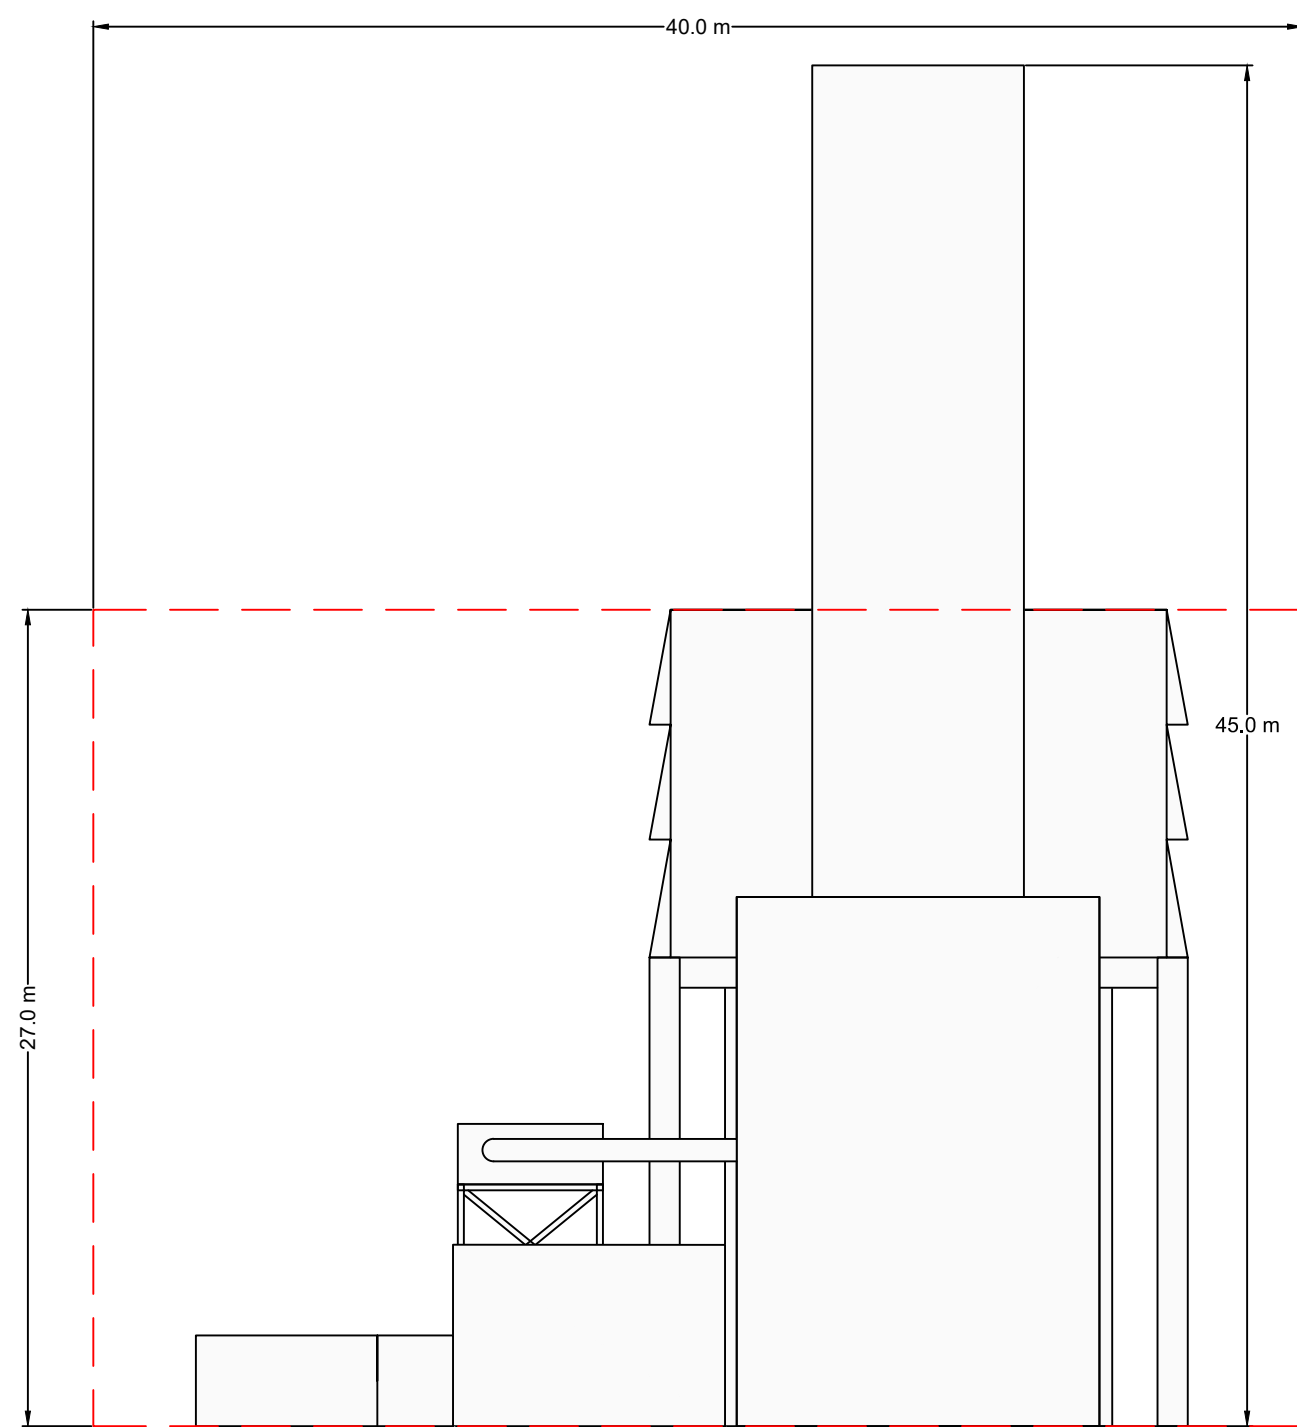


NORTH ELEVATION

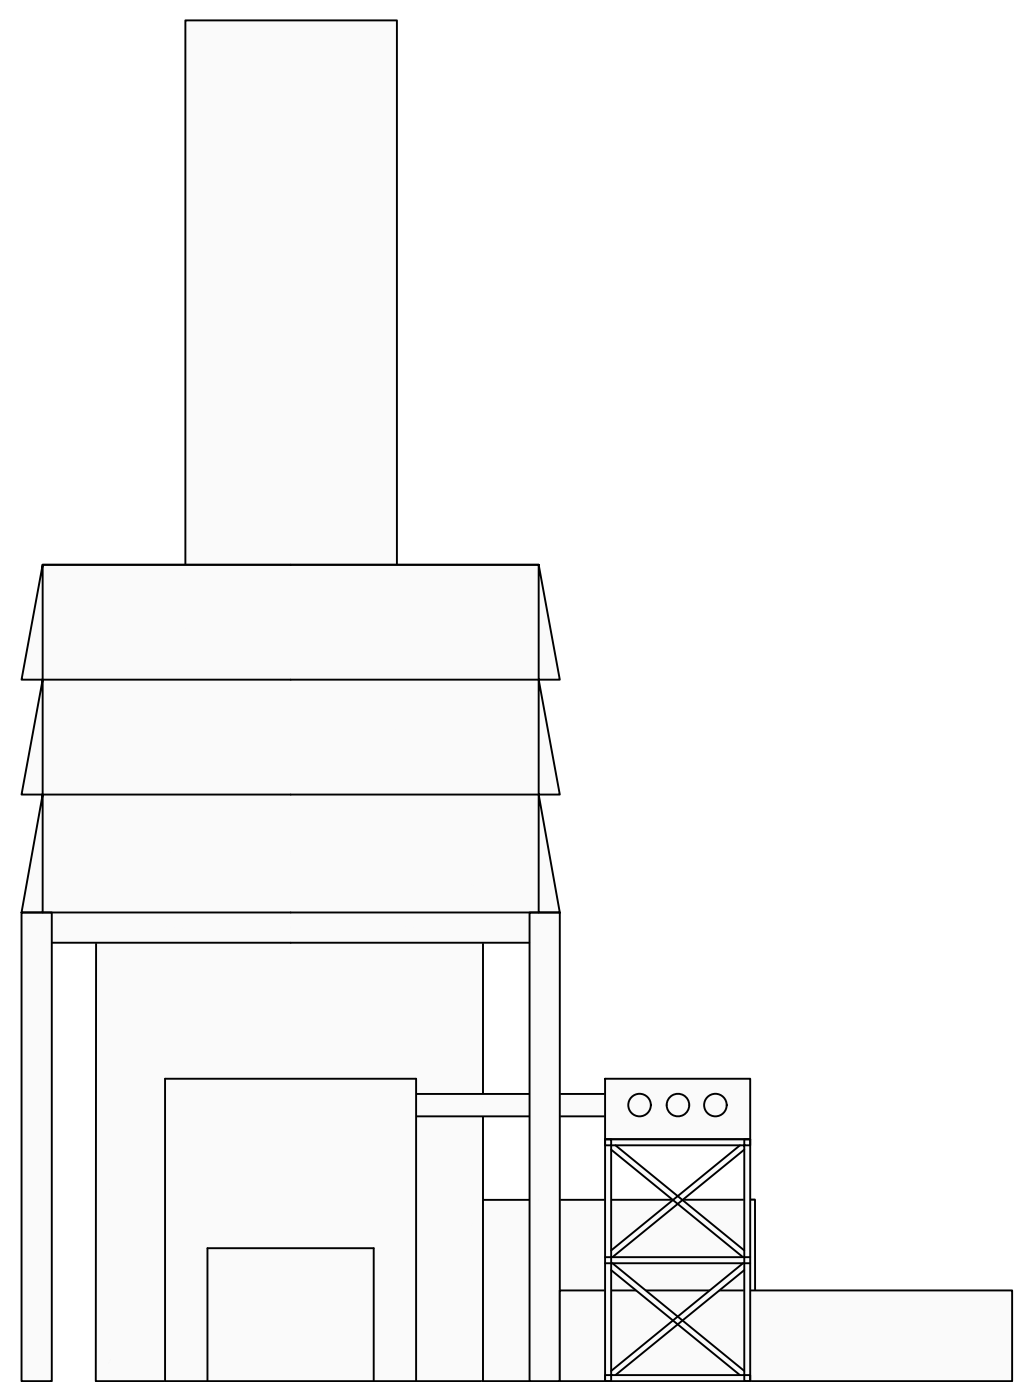

SOUTH ELEVATION

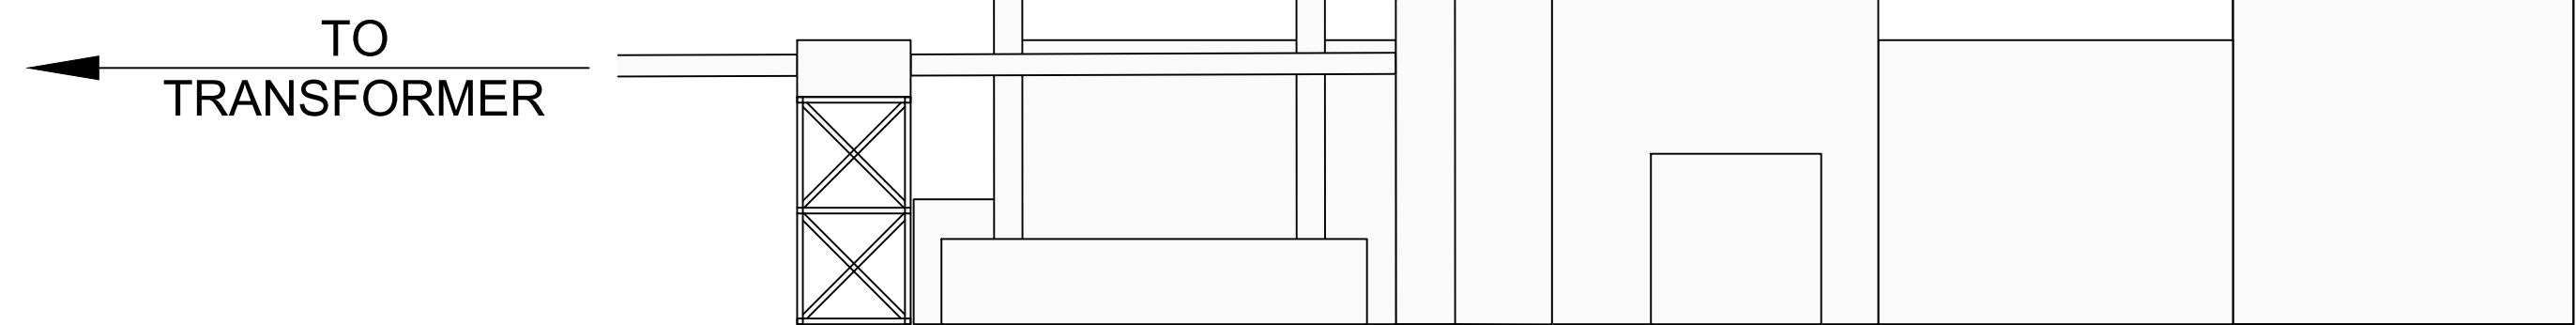

EAST ELEVATION

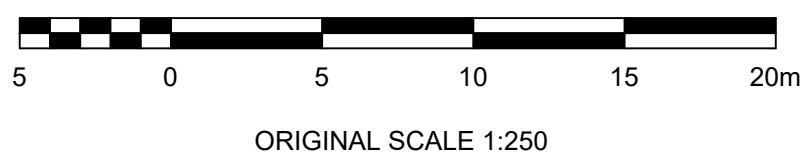

B	09/02/18	MODIFIED IN LINE WITH CLIENT COMMENTS	SPS	SJS	MG
A	16/02/18	FIRST ISSUE	JPW	SJS	MG
Rev	Date	Description	By	Chk	App

INDICATIVE



Woodbrook Mills
Godalming
Surrey GU7 2JZ

Tel: 44-(0)1483-628400
Fax: 44-(0)1483-628889
wsp.com

Client:



Site/Project:

ABERGELLI POWER
PROJECT

Title:




INDICATIVE GAS TURBINE
GENERATOR PLAN AND
ELEVATIONS Reg5(2)(o)
DOCUMENT REFERENCE 2.7

Drawn: JPW	Checked: SJS
Designed: IMG	Approved: IMG
Date: 16/02/18	Scale: AS SHOWN A0 Sheet: 1 OF 1
Project Number:	Drawing Number:

70034053

FIGURE 5

B

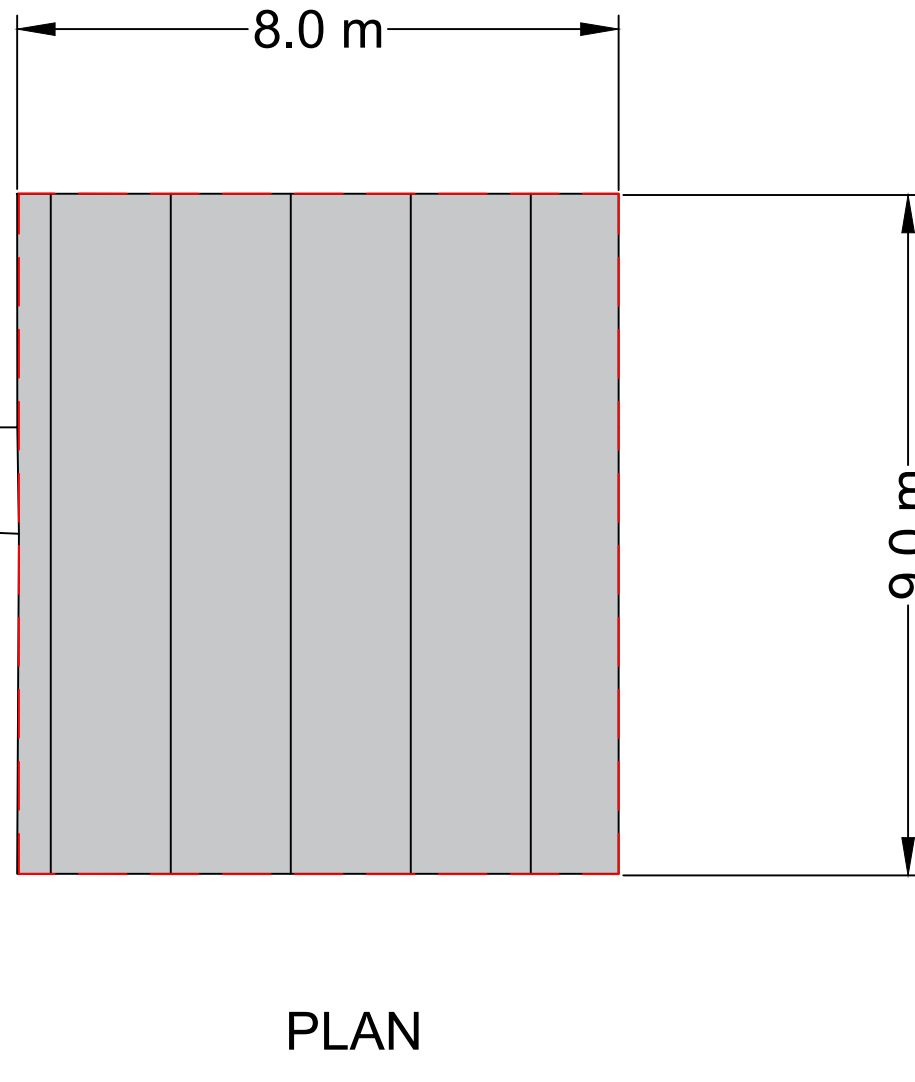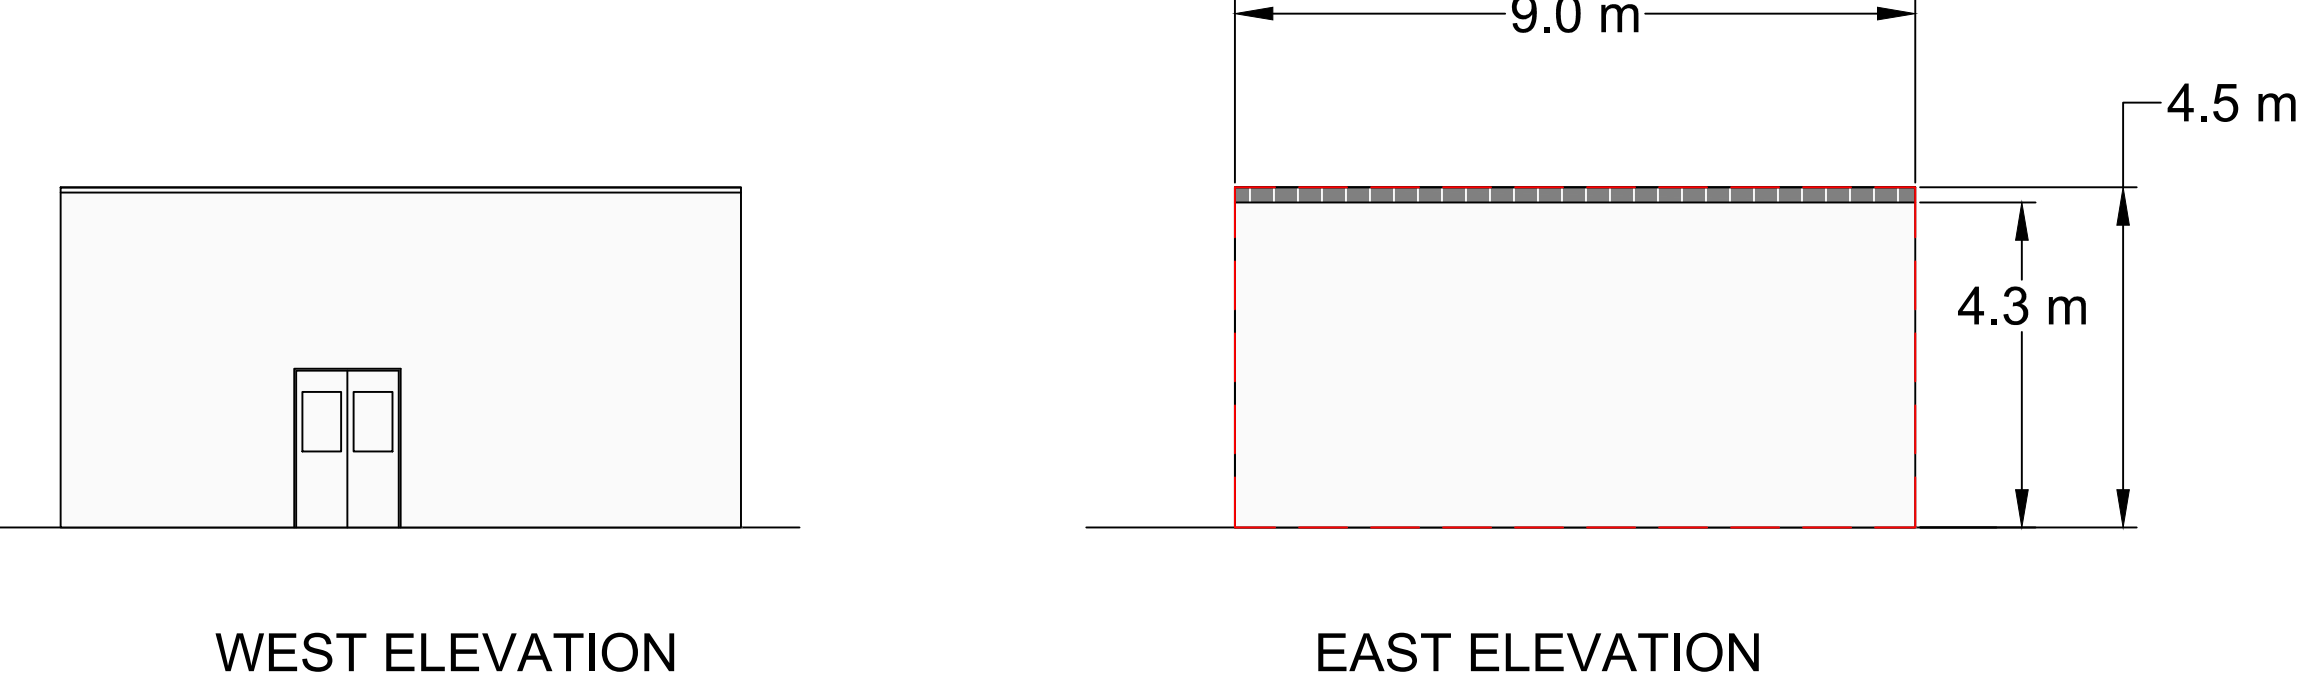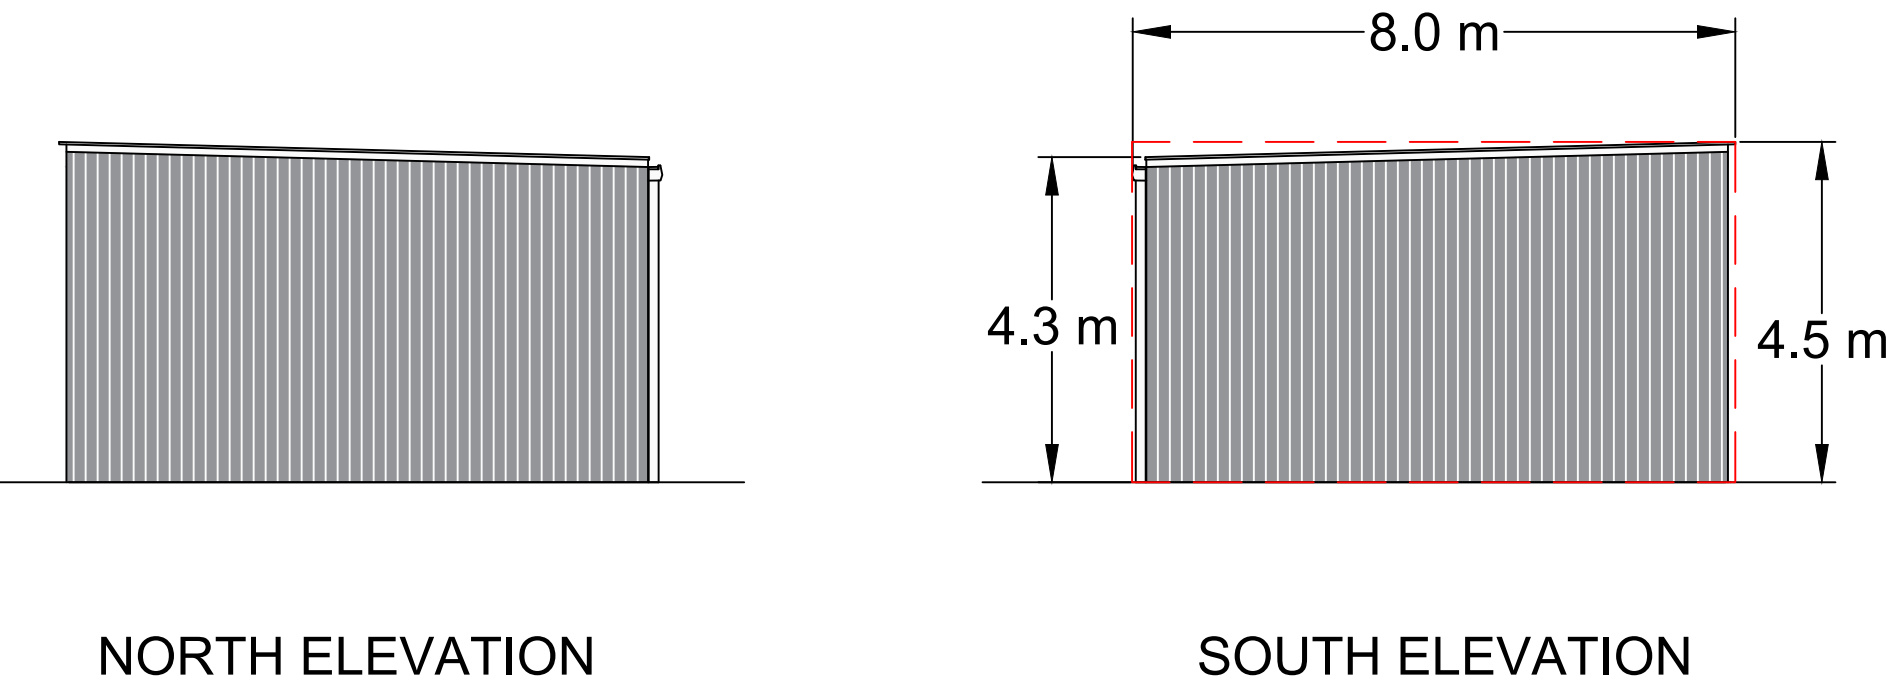

LEGEND
--- MAXIMUM DIMENSIONS

B	09/02/18	MODIFIED IN LINE WITH CLIENT COMMENTS	SPS	SJS	MO
A	16/02/18	FIRST ISSUE	JPW	SJS	MO
Rev	Date	Description	By	CHK	APP

INDICATIVE



Westbrook Mills
Godalming
Surrey GU7 2JZ

Tel: 44-(0)1483-628600
Fax: 44-(0)1483-628889
wsp.com

Client:




Site/Project:
ABERGELLI POWER PROJECT


Title:
**INDICATIVE GATEHOUSE
PLAN AND ELEVATIONS
Reg5(2)(o)
DOCUMENT REFERENCE 2.7**

Drawn: JPW	Checked: SJS
Designed: IMG	Approved: IMG
Date: 16/02/18	Scale: AS SHOWN A0 Sheet: 1 OF 1
Project Number: 70034053	Drawing Number: FIGURE 6
Revision: B	


LEGEND
--- MAXIMUM DIMENSIONS

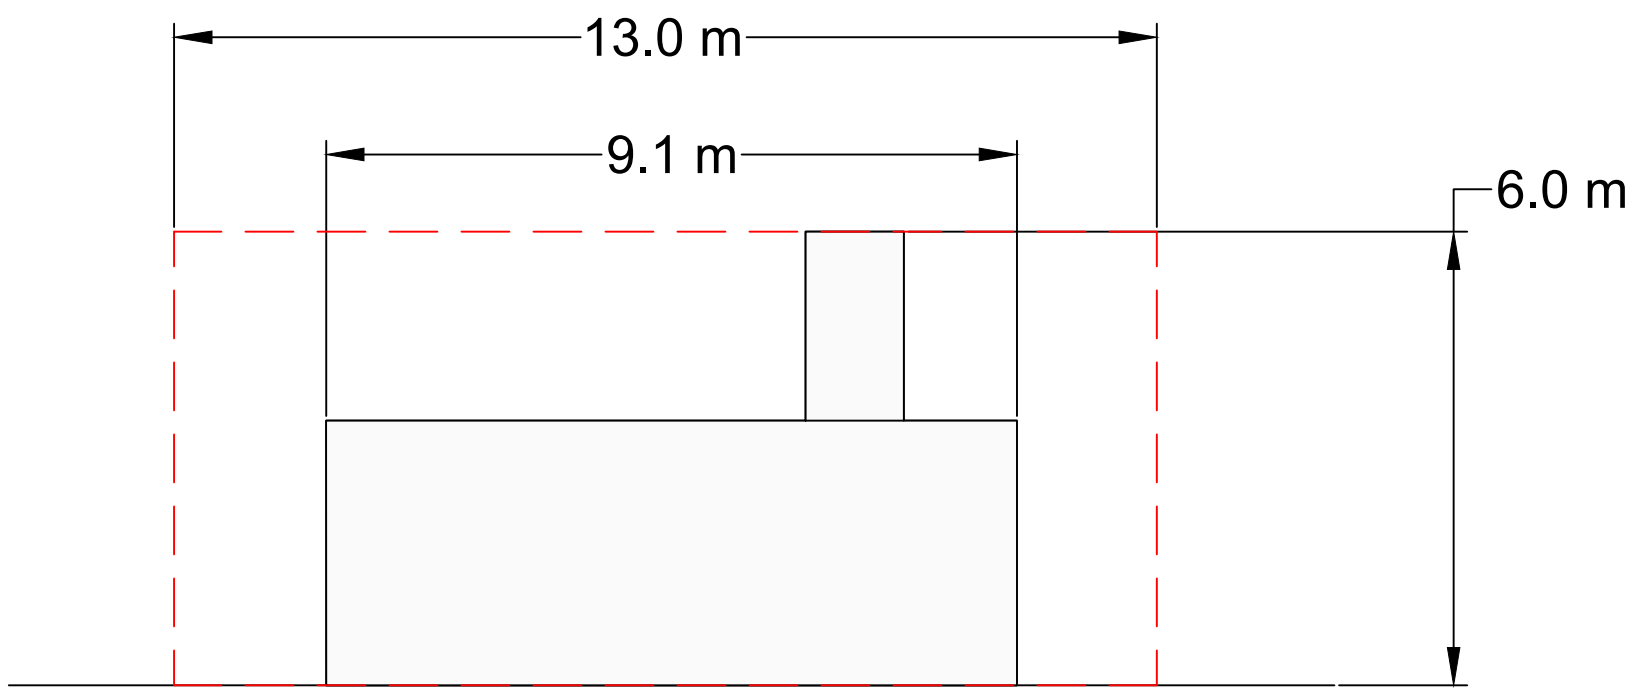


SOUTH ELEVATION

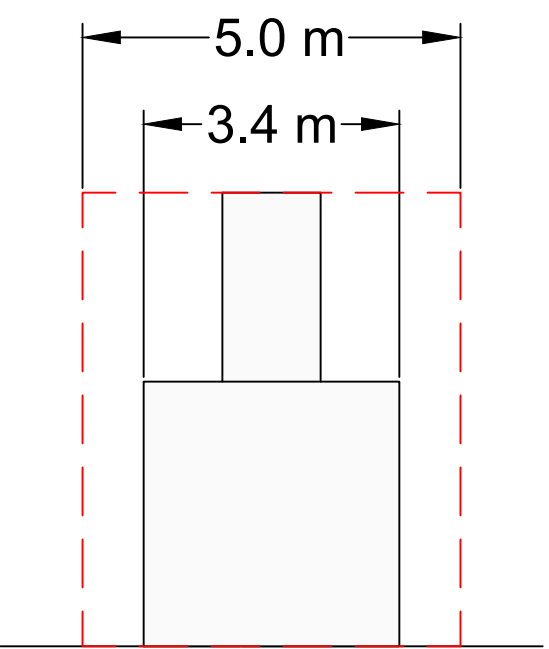


EAST ELEVATION

 


NORTH ELEVATION

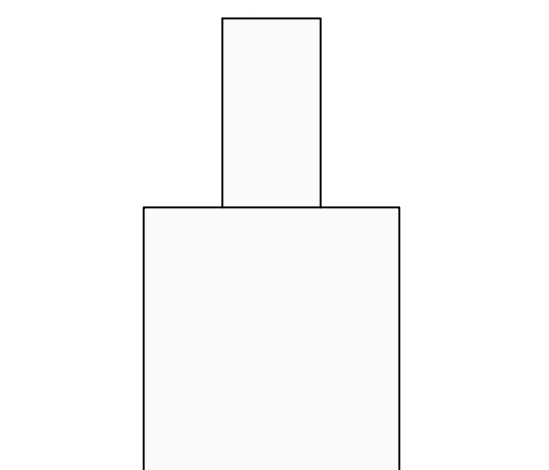

WEST ELEVATION

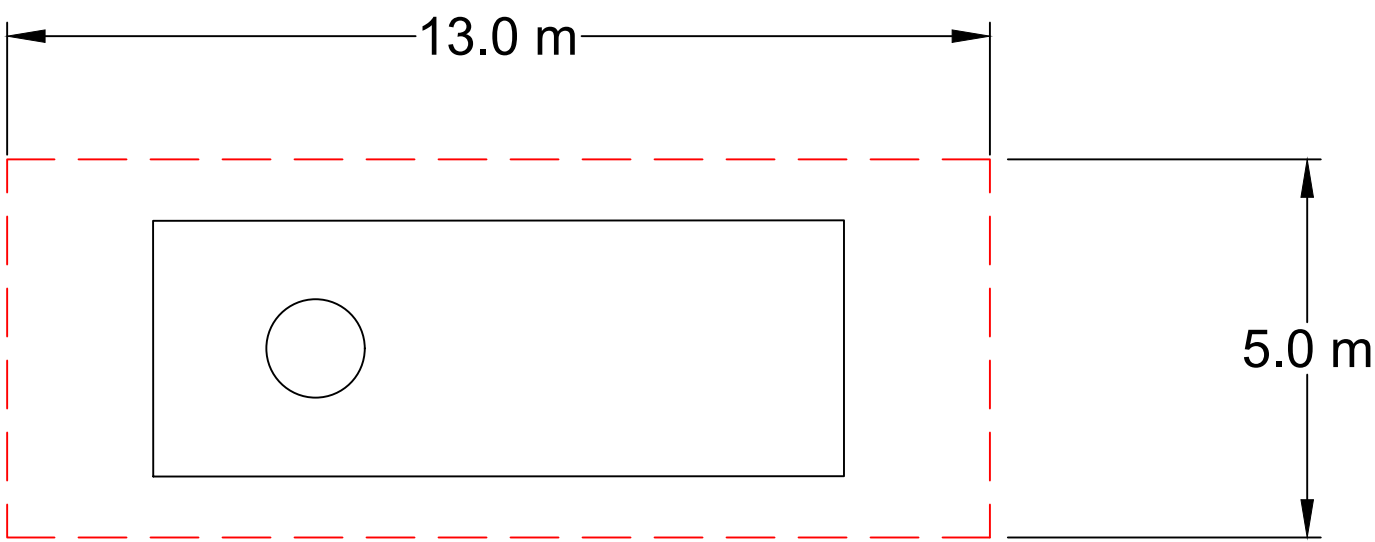

PLAN

 

B	09/05/2018	MODIFIED IN LINE WITH CLIENT COMMENTS	SPS	SJS	MG
A	16/02/2018	FIRST ISSUE	JPW	SJS	MG

Rev	Date	Description	By	Chk	App
-----	------	-------------	----	-----	-----

INDICATIVE



Woodbrook Mills
Godalming
Surrey GU7 2JZ

Tel: 44-(0)1483-628600
Fax: 44-(0)1483-628889
www.wsp.com

Client:



Site/Project:

ABERGELLI POWER
PROJECT


Title:

INDICATIVE EMERGENCY
GENERATOR PLAN AND
ELEVATIONS Reg5(2)(o)
DOCUMENT REFERENCE 2.7


Drawn:	JPW	Checked:	SJS
Designed:	IMG	Approved:	IMG

Date:	16/02/18	Scale:	AS SHOWN	A0	Sheet:	1 OF 1
-------	----------	--------	----------	----	--------	--------


Project Number:	70034053	Drawing Number:	FIGURE 7	Revision:	B
-----------------	----------	-----------------	----------	-----------	---

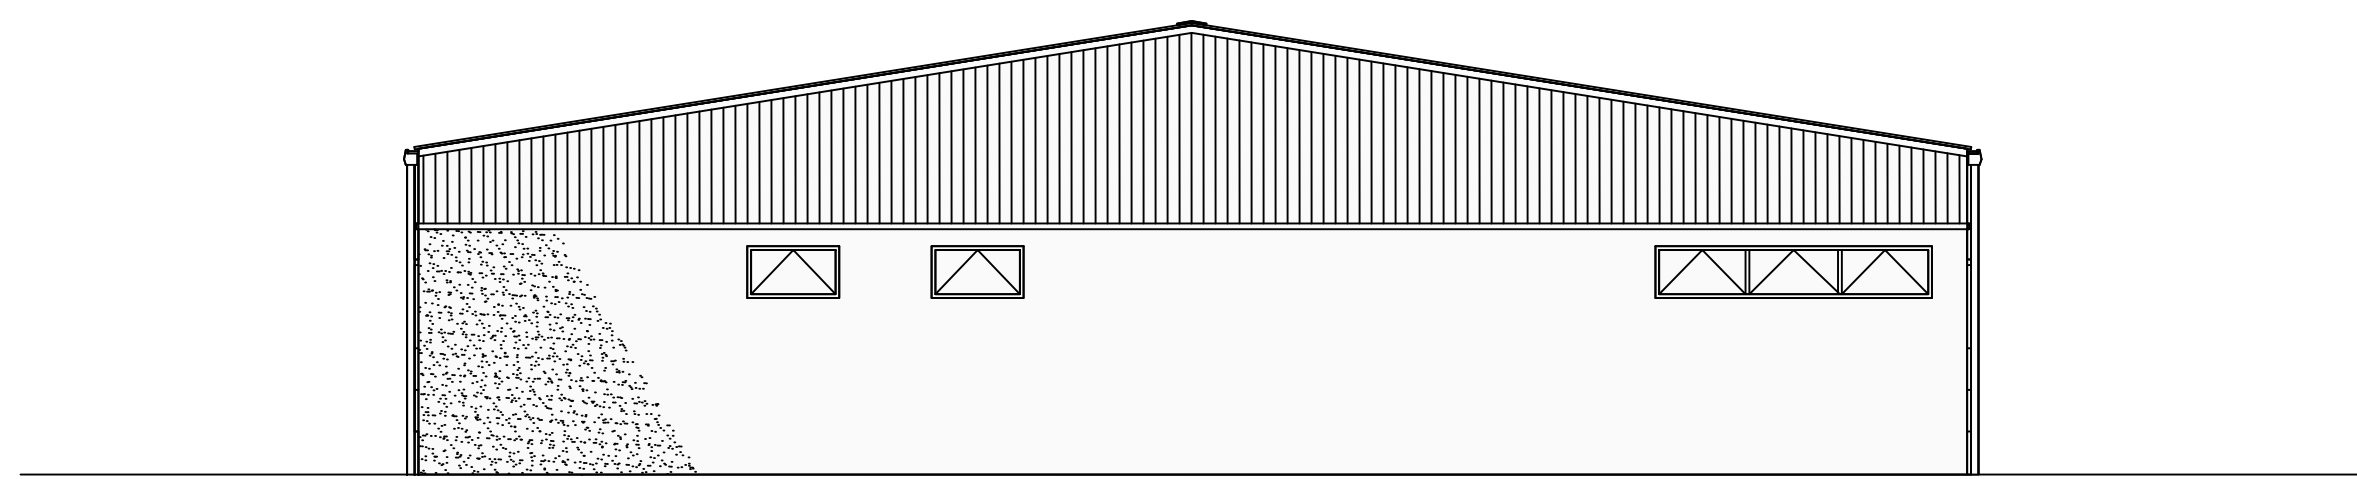


WEST ELEVATION

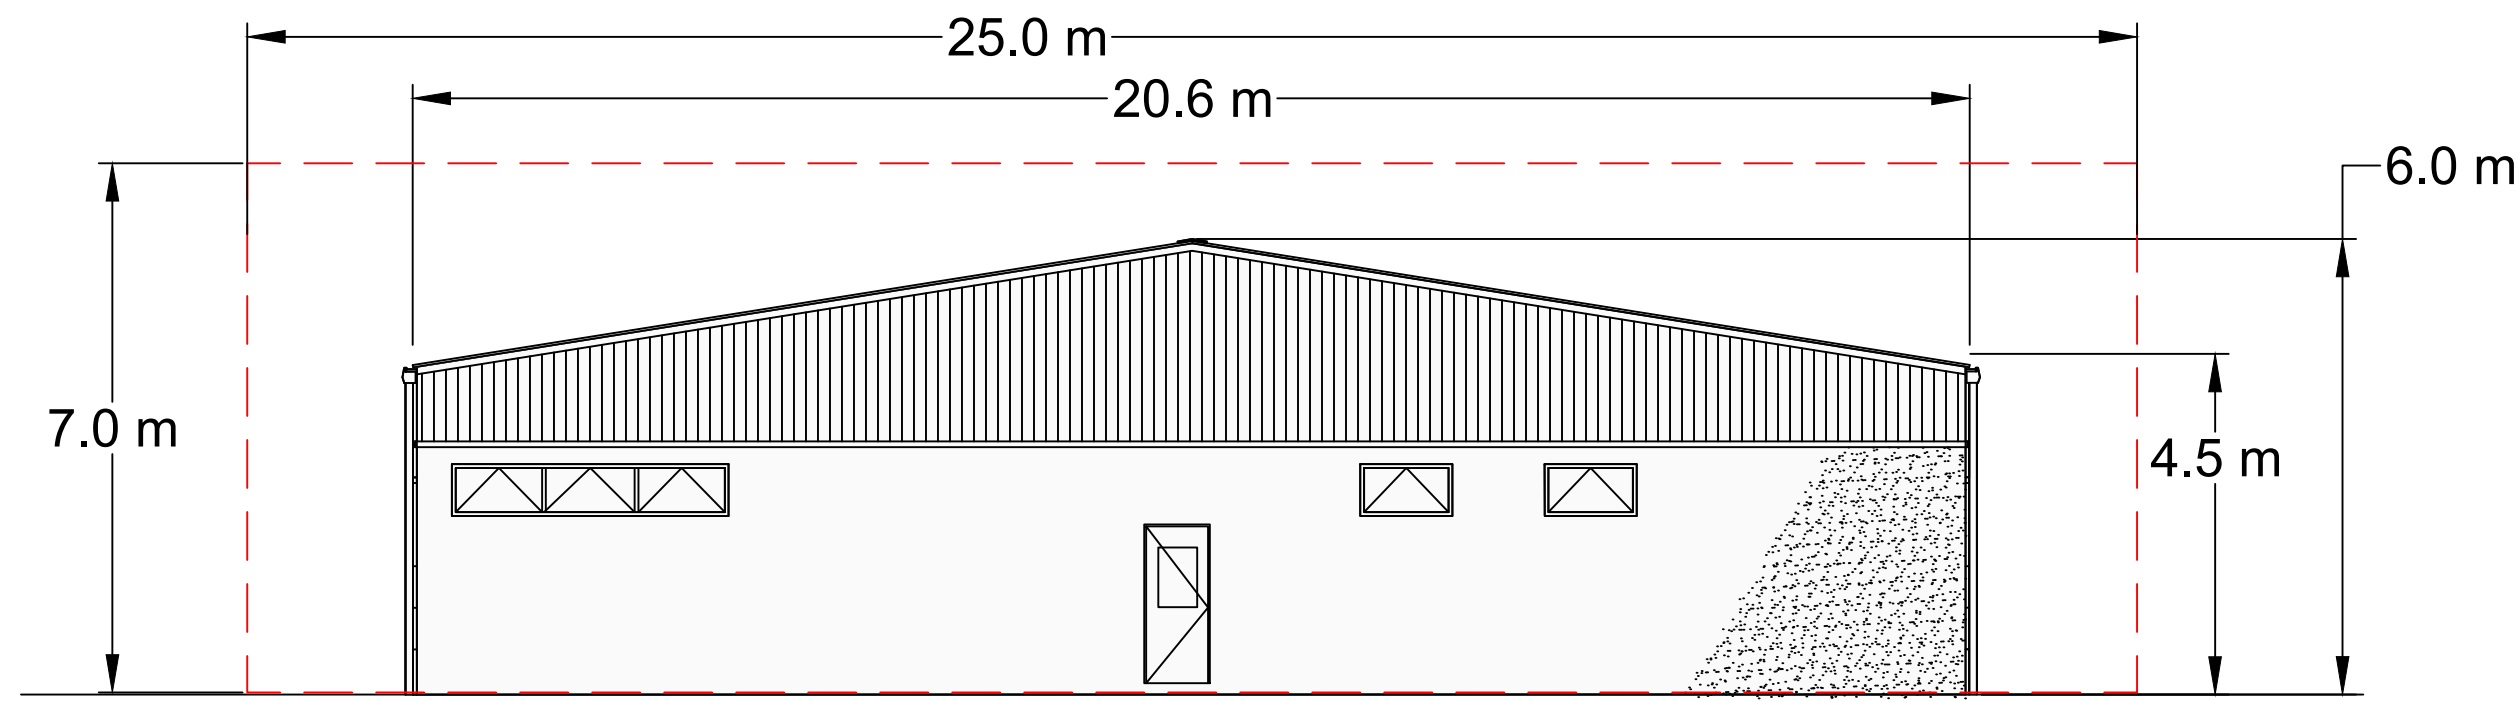


EAST ELEVATION

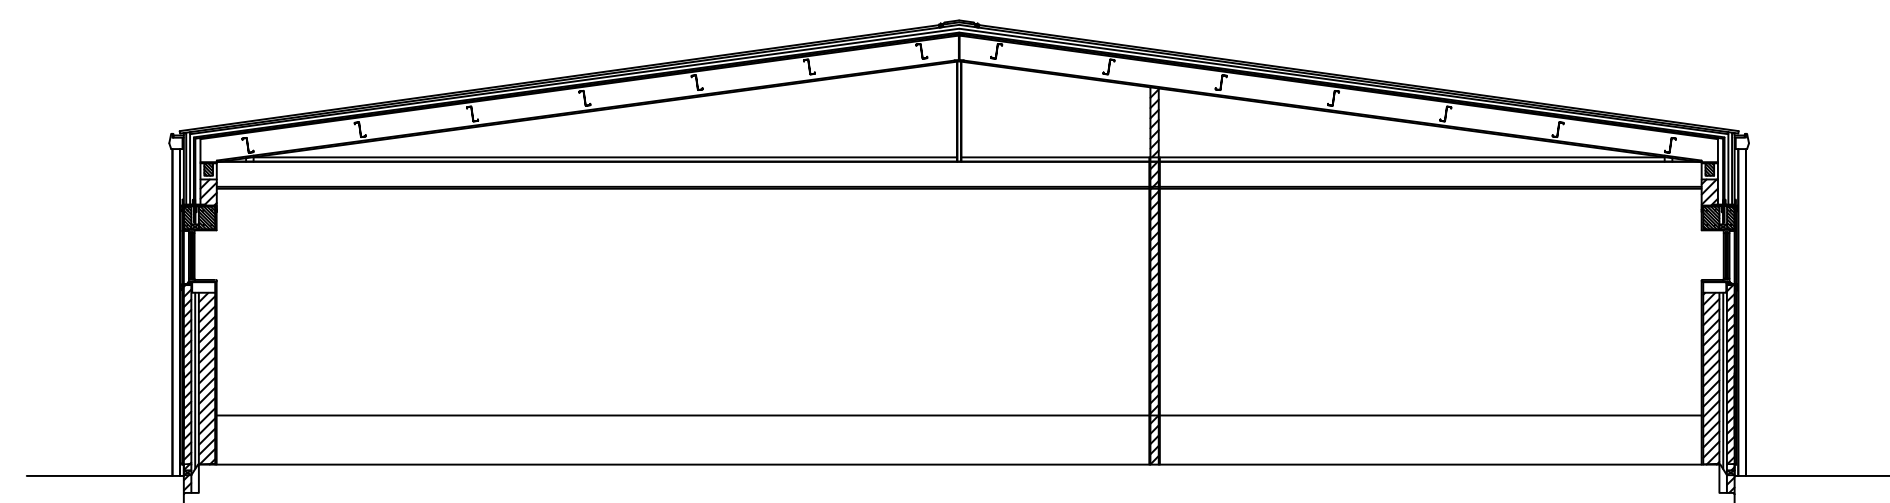


TYPICAL SECTION

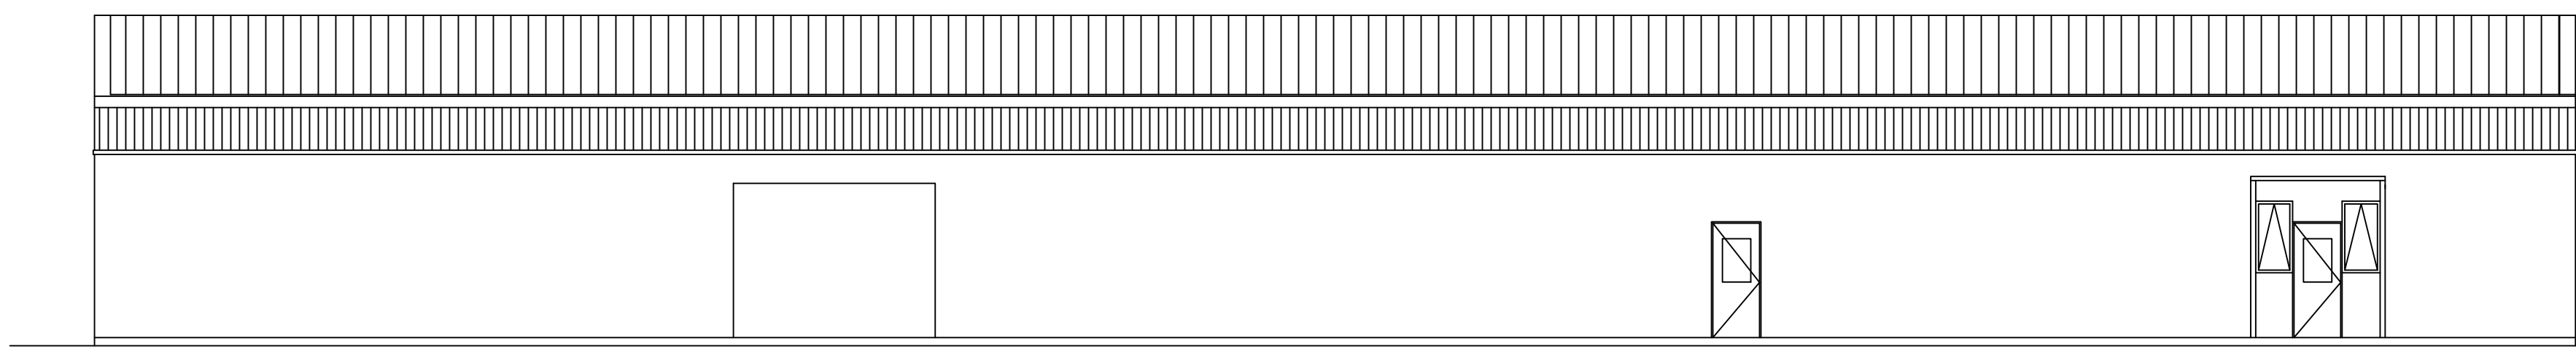


NORTH ELEVATION

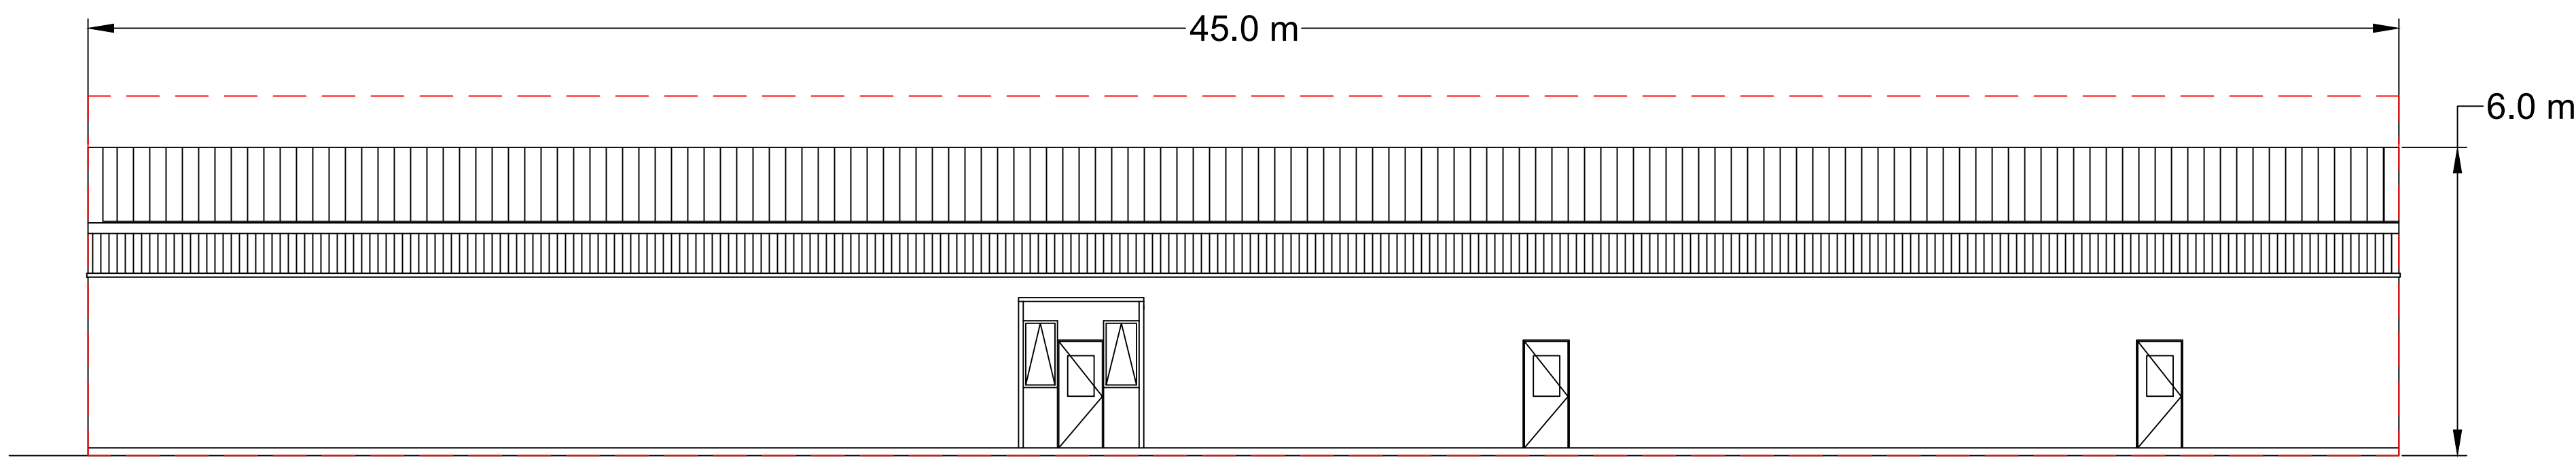

SOUTH ELEVATION

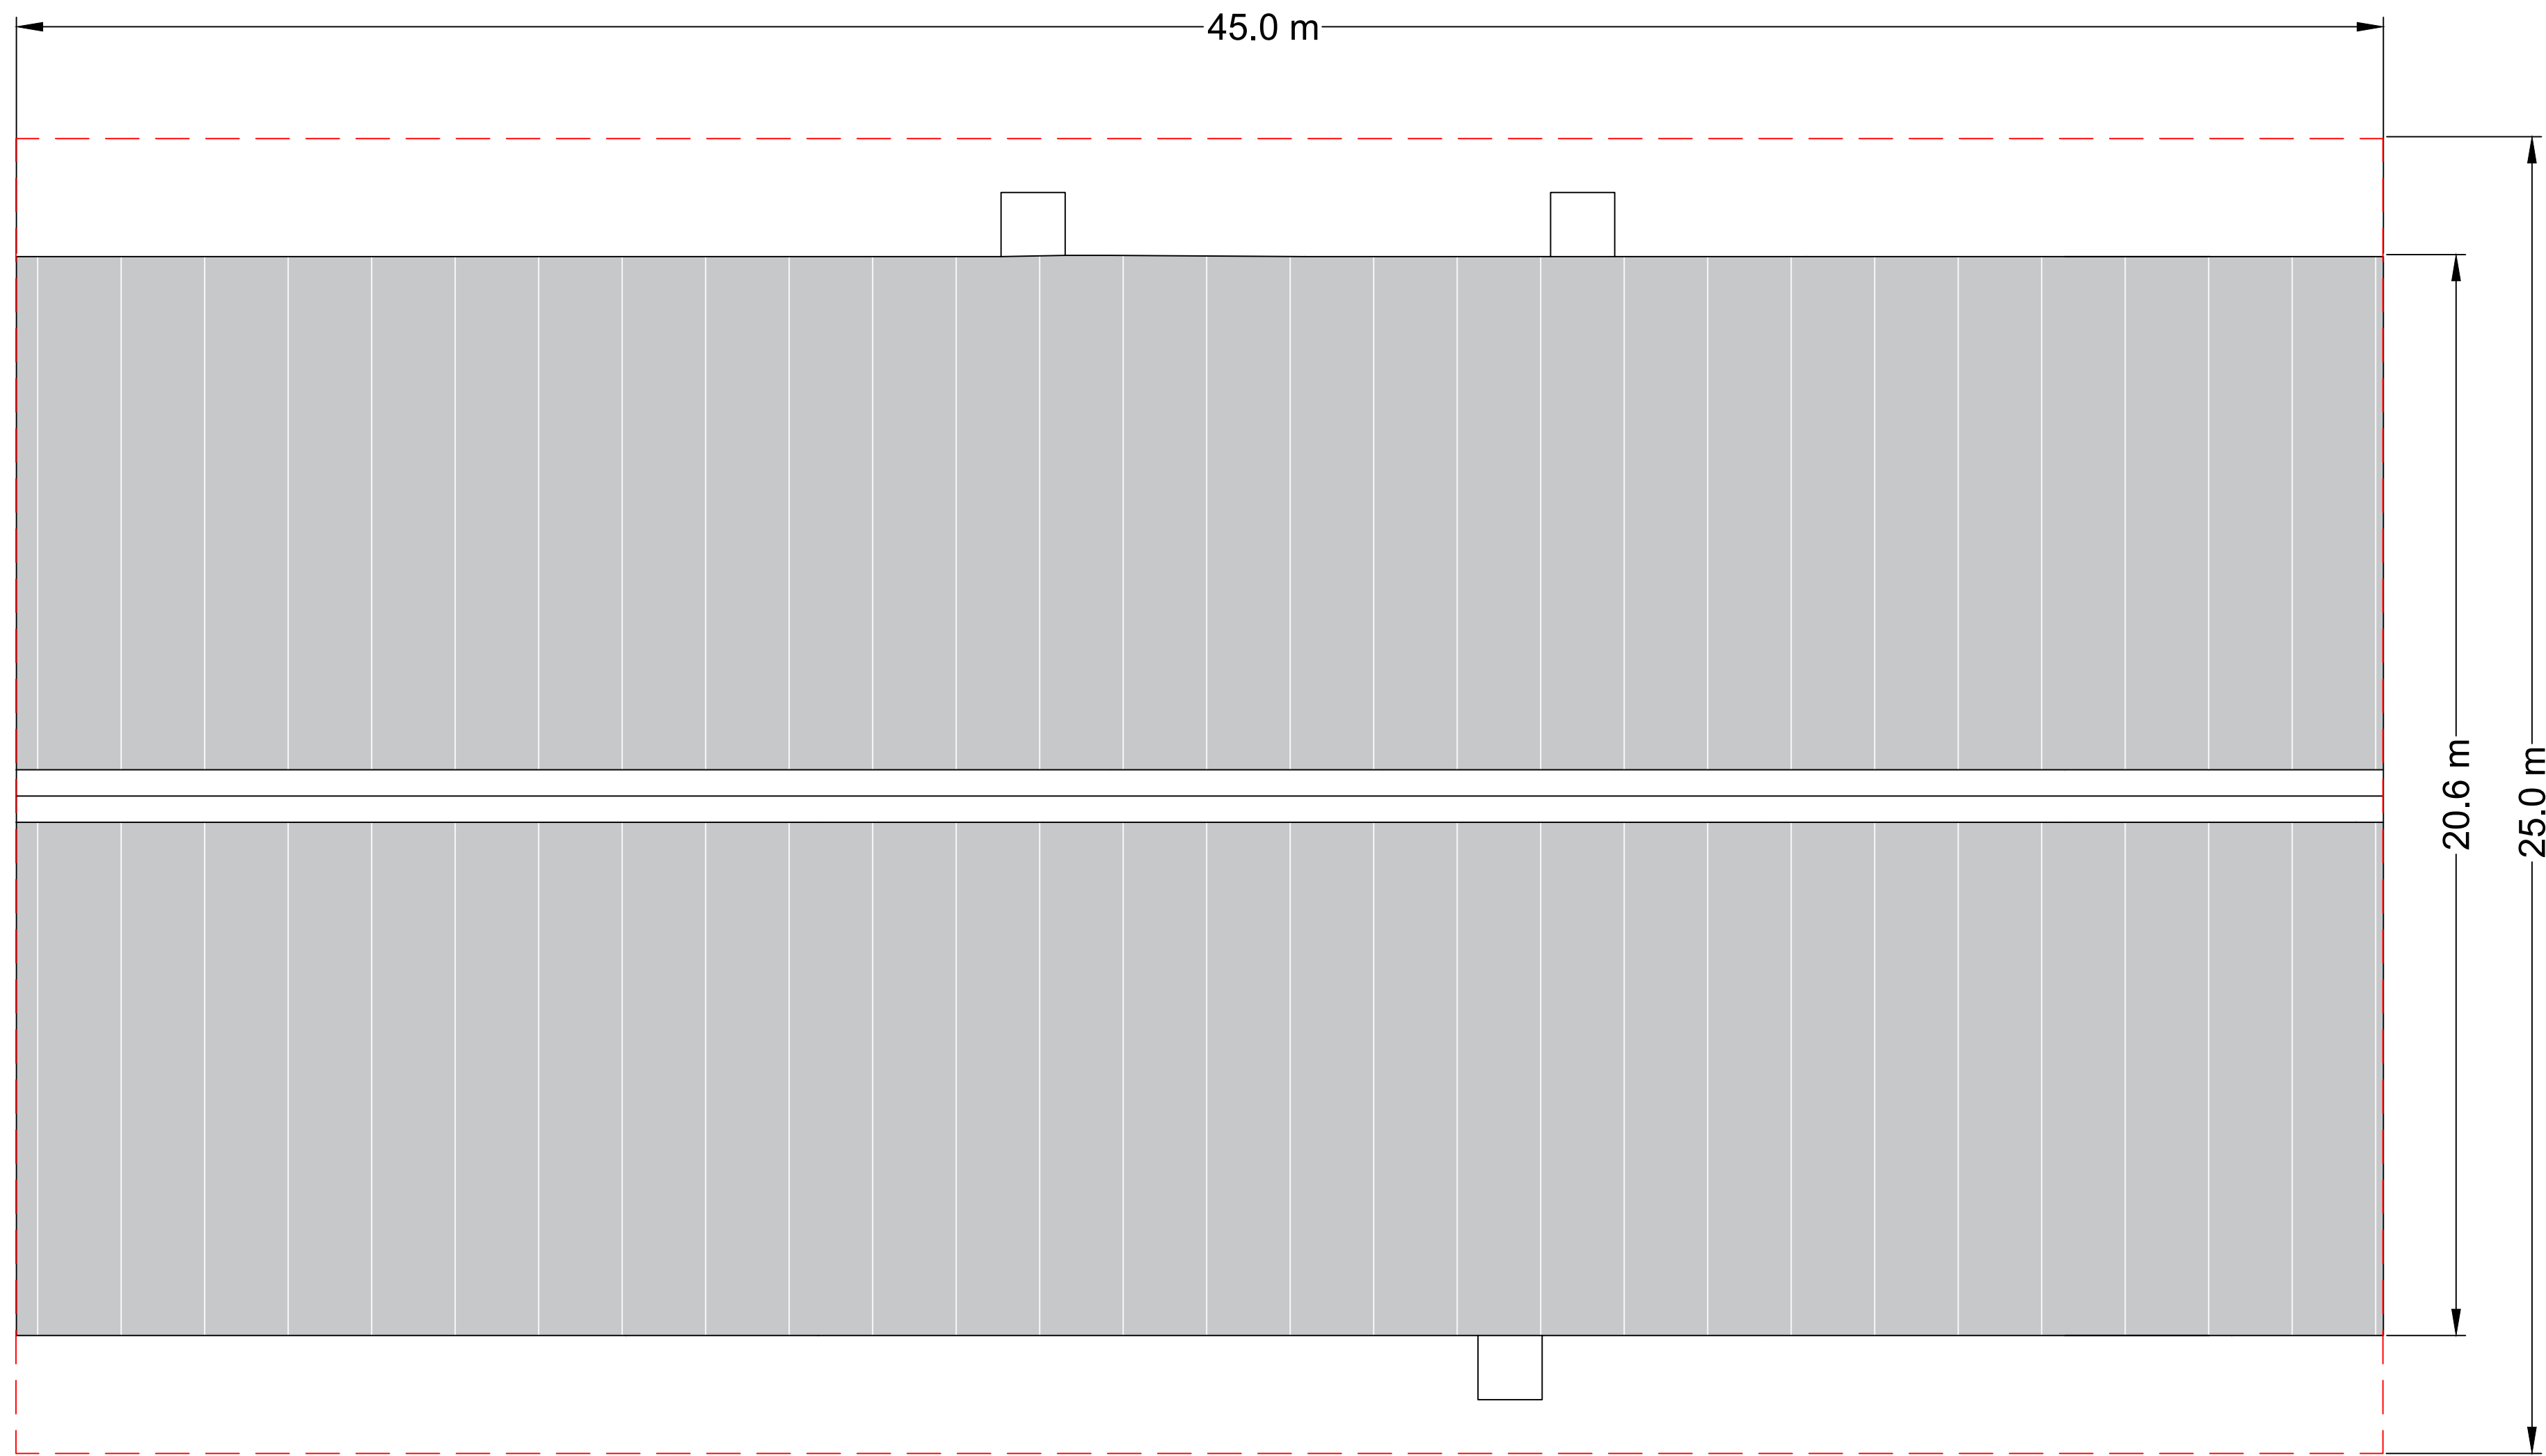

PLAN

 

LEGEND
--- MAXIMUM DIMENSIONS

B	09/05/2018	MODIFIED IN LINE WITH CLIENT COMMENTS	SPS	SJS	WD
A	16/02/2018	FIRST ISSUE	JPW	SJS	WD

Rev	Date	Description	By	CHK	APP
-----	------	-------------	----	-----	-----

INDICATIVE



Site/Project:
ABERGELLI POWER PROJECT


Title:
INDICATIVE CONTROL ROOM / OFFICE / WORKSHOP PLAN AND ELEVATIONS Reg5(2)(o) DOCUMENT REFERENCE 2.7

Drawn: JPW	Checked: SJS
Designed: IMG	Approved: IMG


Date: 16/02/18	Scale: AS SHOWN	A0	Sheet: 1 OF 1
----------------	-----------------	----	---------------

Project Number: 70034053	Drawing Number: FIGURE 8	Revision: B
--------------------------	--------------------------	-------------


© Copyright WSP UK Limited

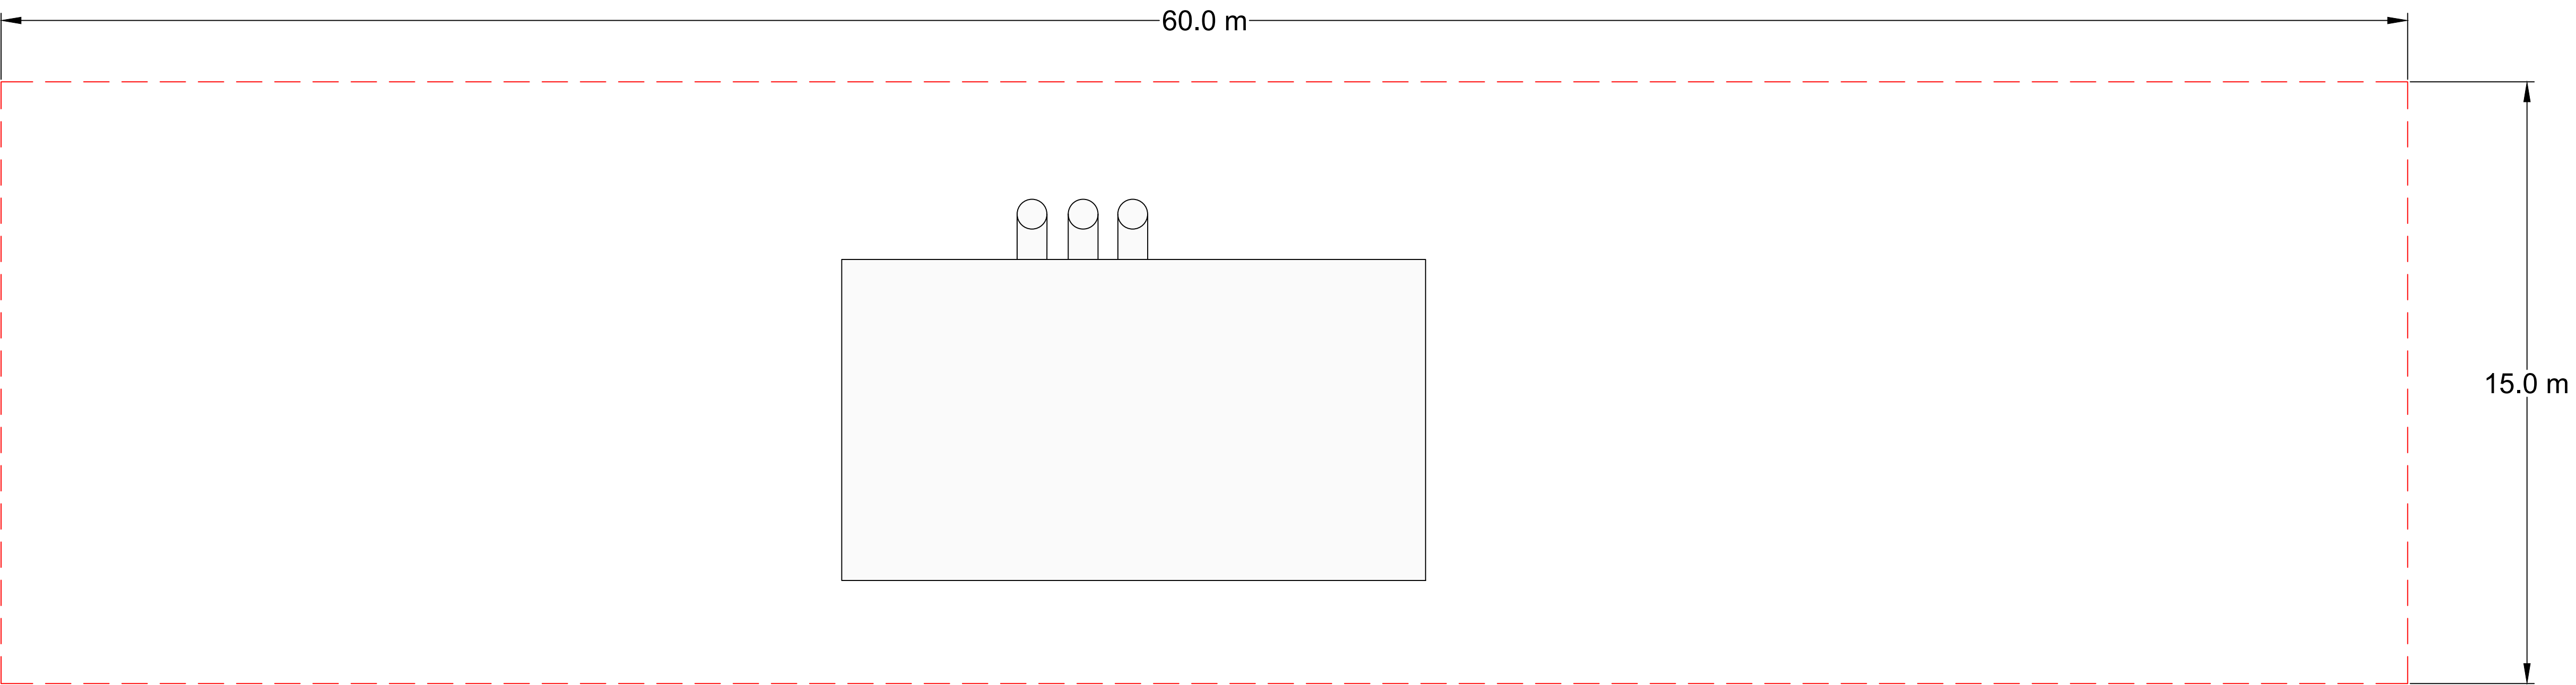


NORTH ELEVATION

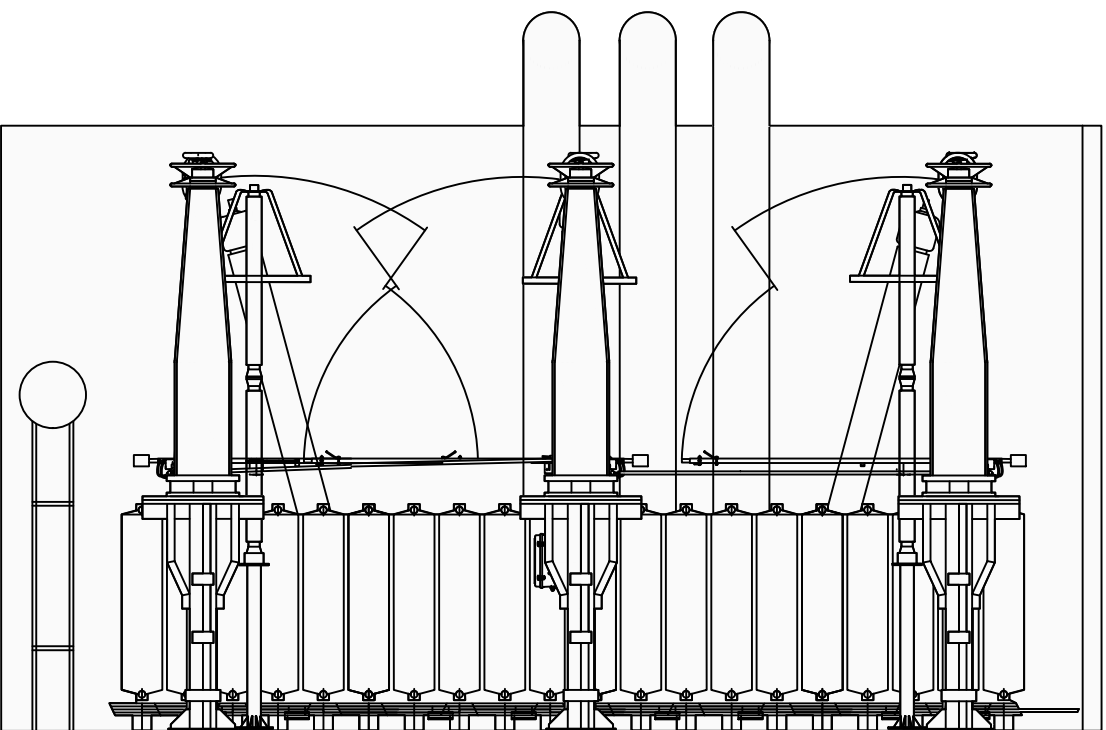


SOUTH ELEVATION

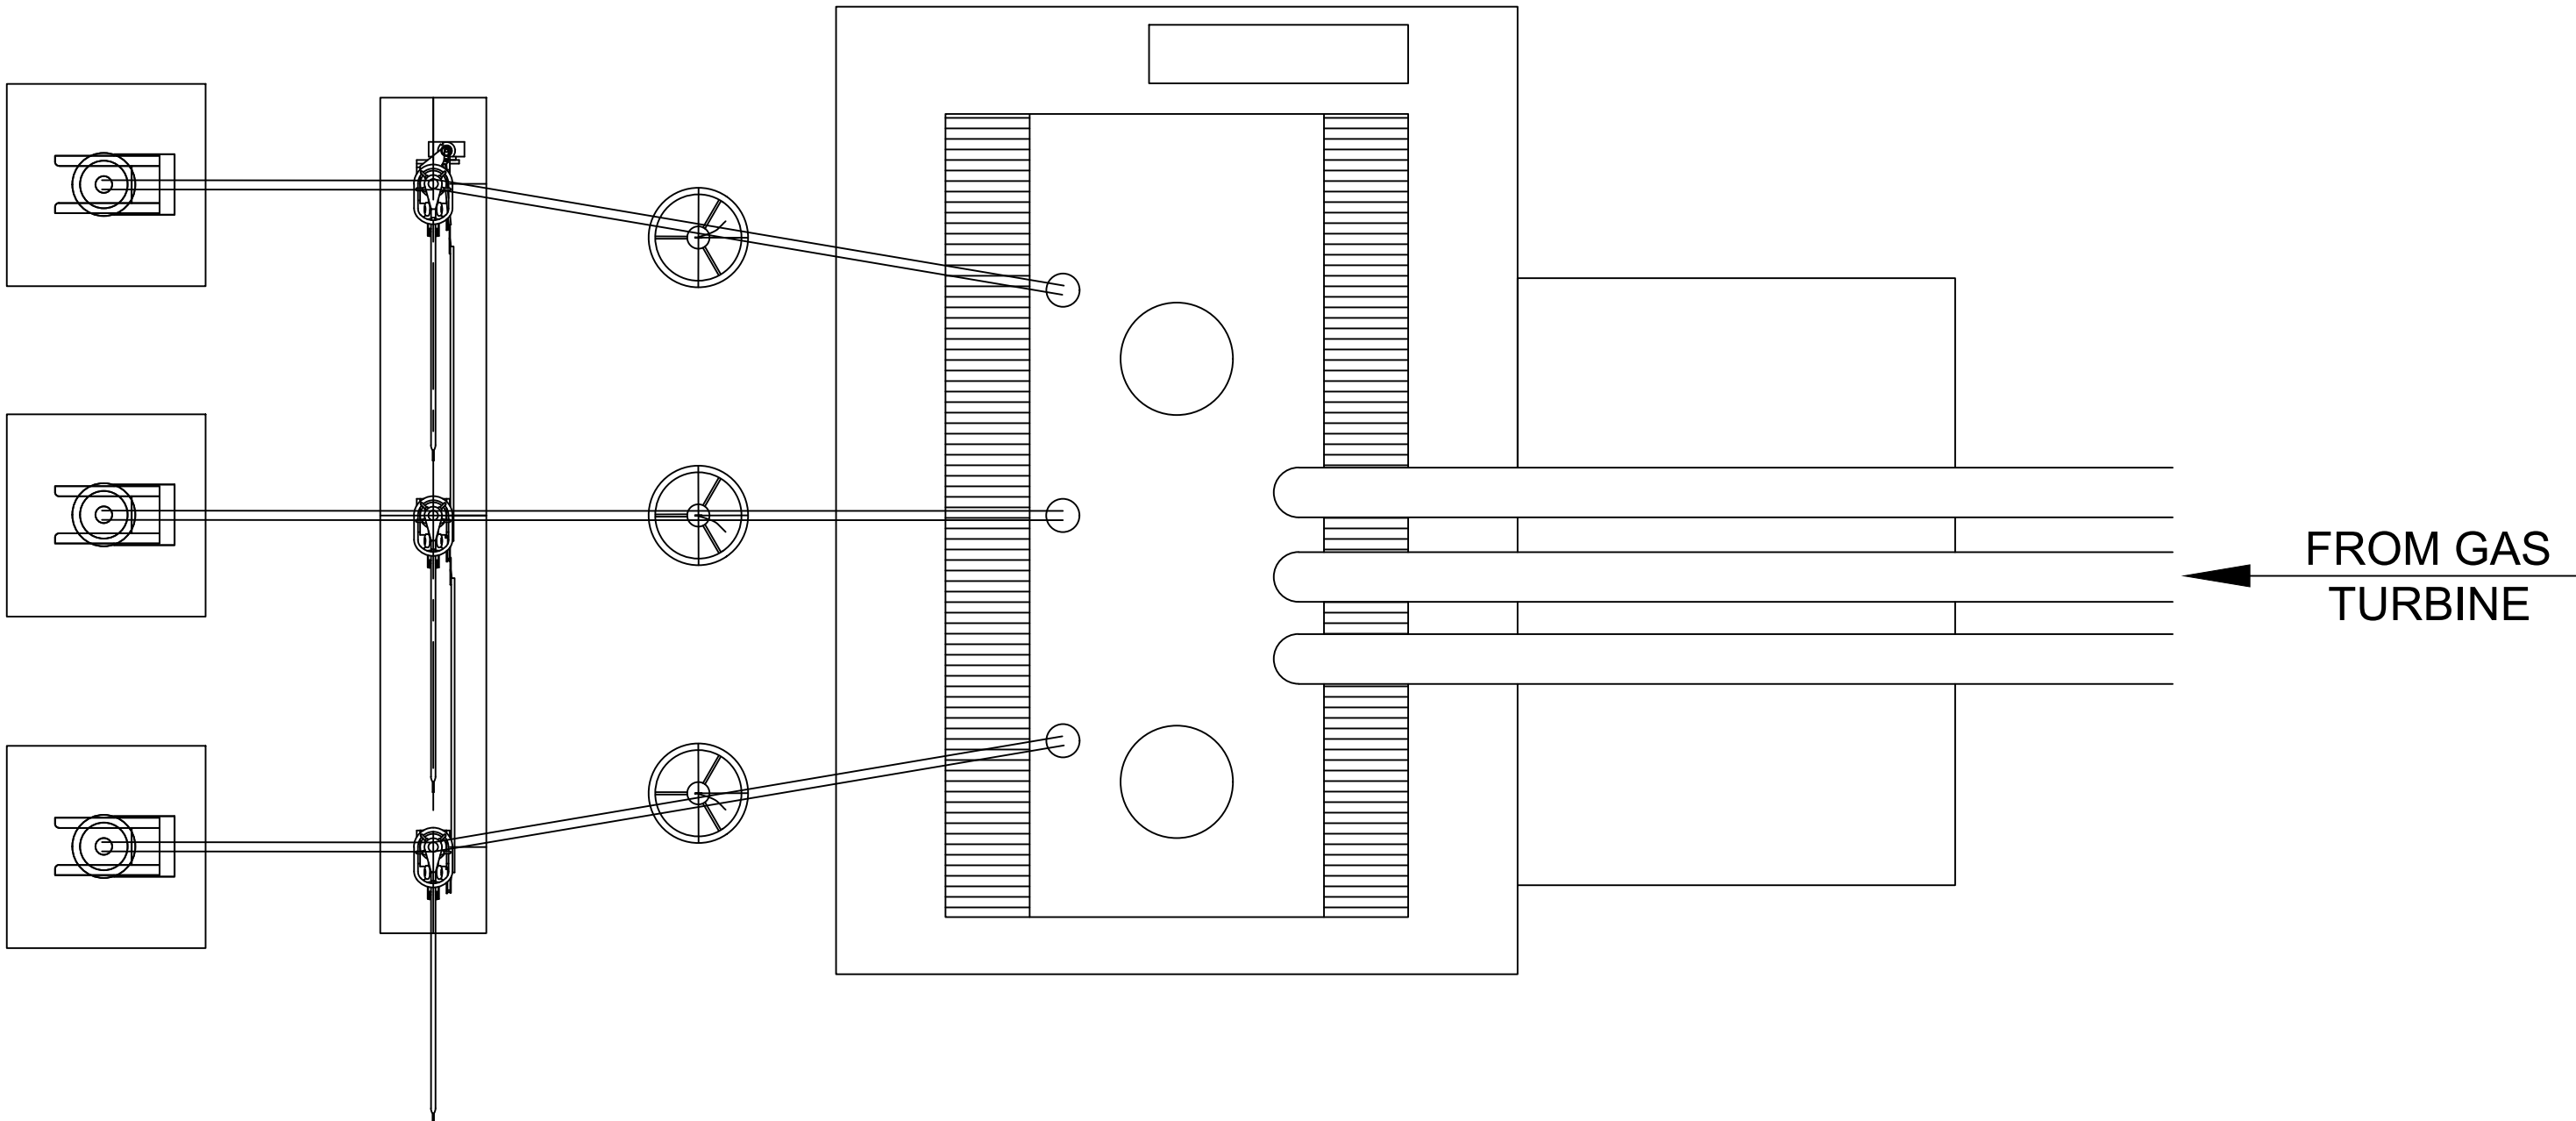


PLAN

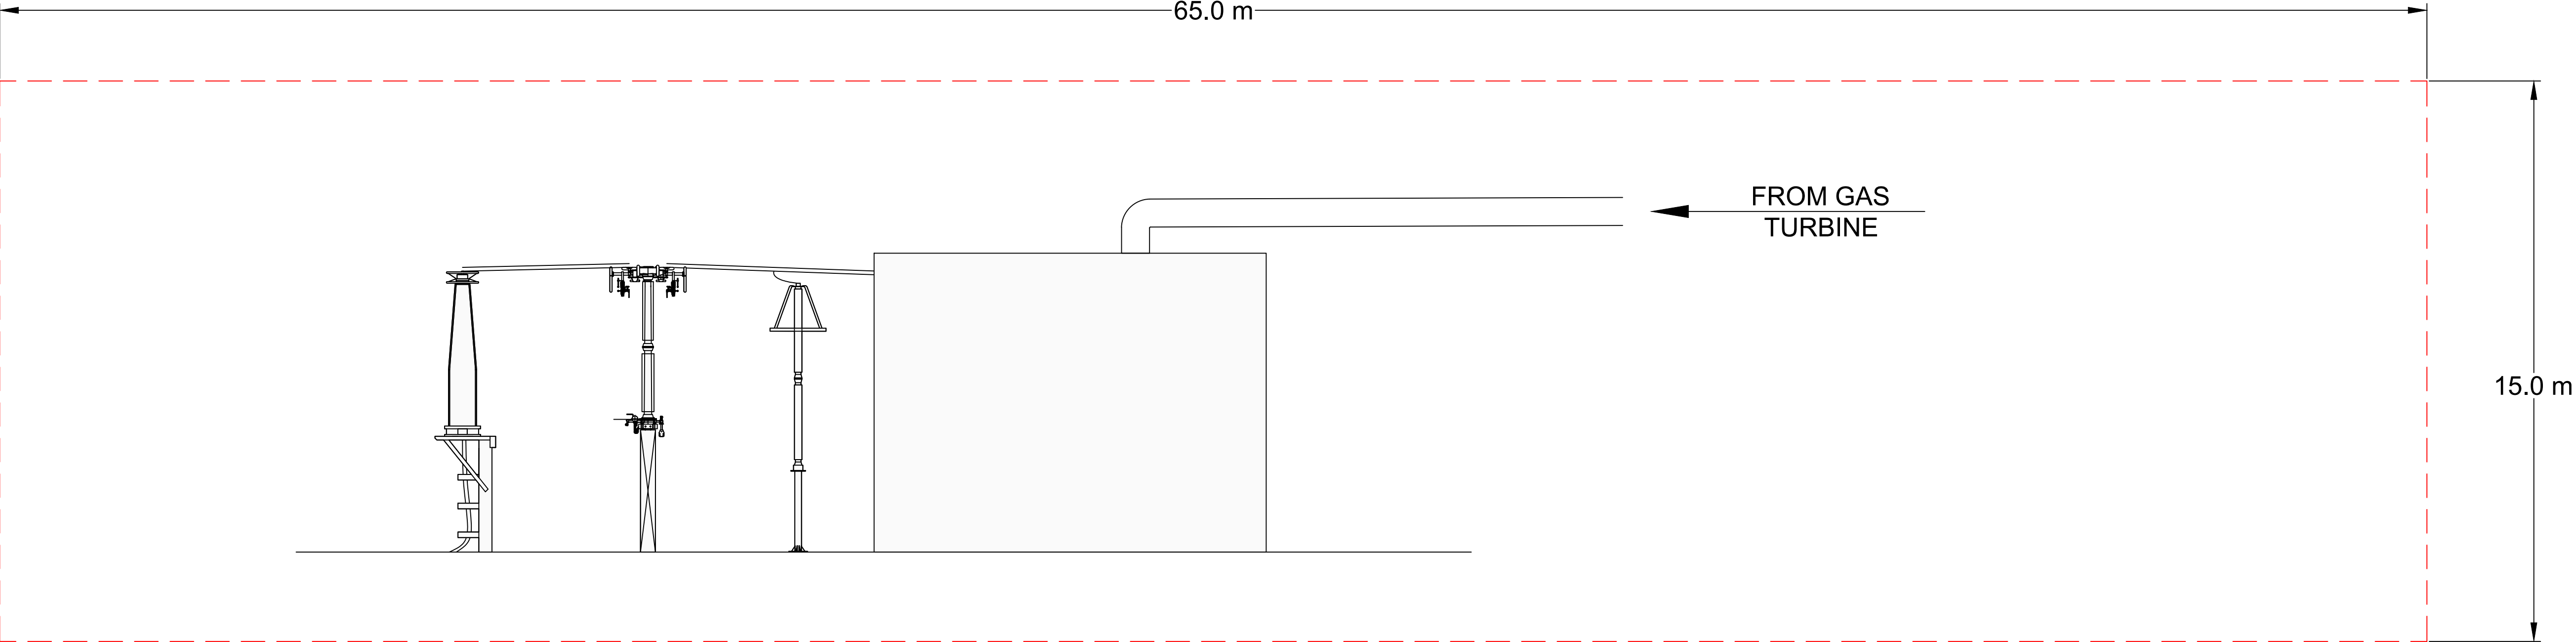

EAST ELEVATION

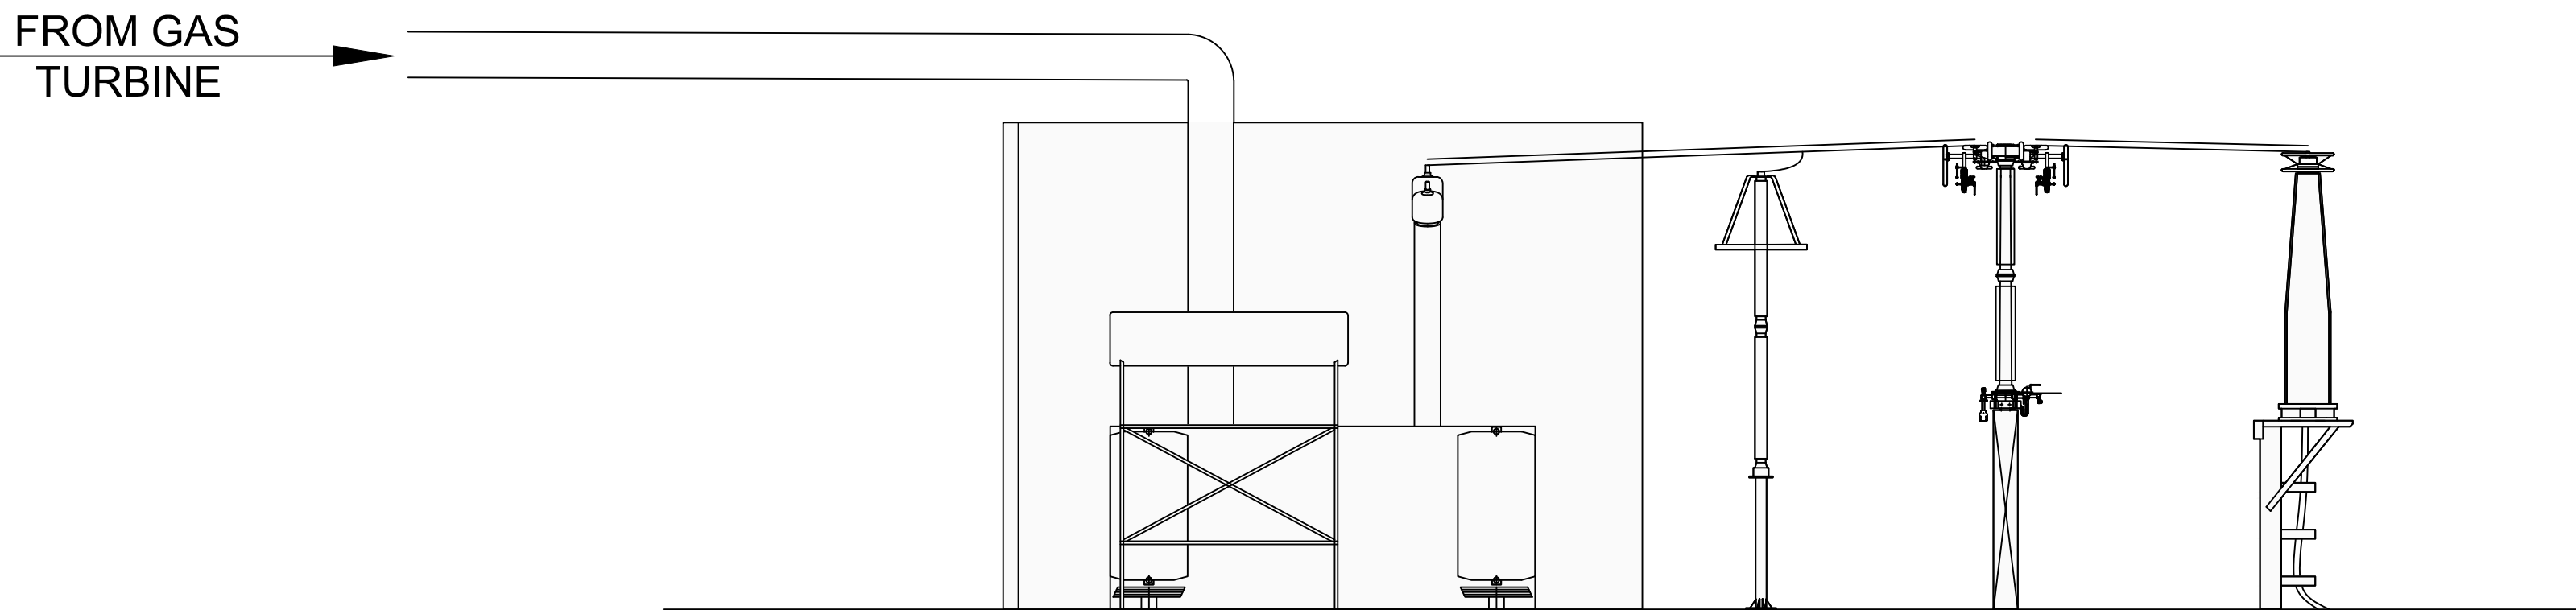

WEST ELEVATION

 

LEGEND
--- MAXIMUM DIMENSIONS

B	09/05/2018	MODIFIED IN LINE WITH CLIENT COMMENTS	SPS	SJS	WG
A	23/02/2018	FIRST ISSUE	SPS	SJS	WG
Rev	Date	Description	By	CHK	APP

INDICATIVE



Woodbrook Mills
Gedarming
Surrey GU7 2LZ

Tel: 44-(0)1483-628400
Fax: 44-(0)1483-628889
wsp.com

Client:



Site/Project:

ABERGELLI POWER
PROJECT

Title:


INDICATIVE TRANSFORMER
PLAN AND
ELEVATIONS Reg5(2)(o)
DOCUMENT REFERENCE 2.7

Drawn: SPS	Checked: SJS
Designed: IMG	Approved: IMG
Date: 23/02/18	Scale: AS SHOWN A0 Sheet: 1 OF 1
Project Number:	Drawing Number:


70034053

FIGURE 9


B

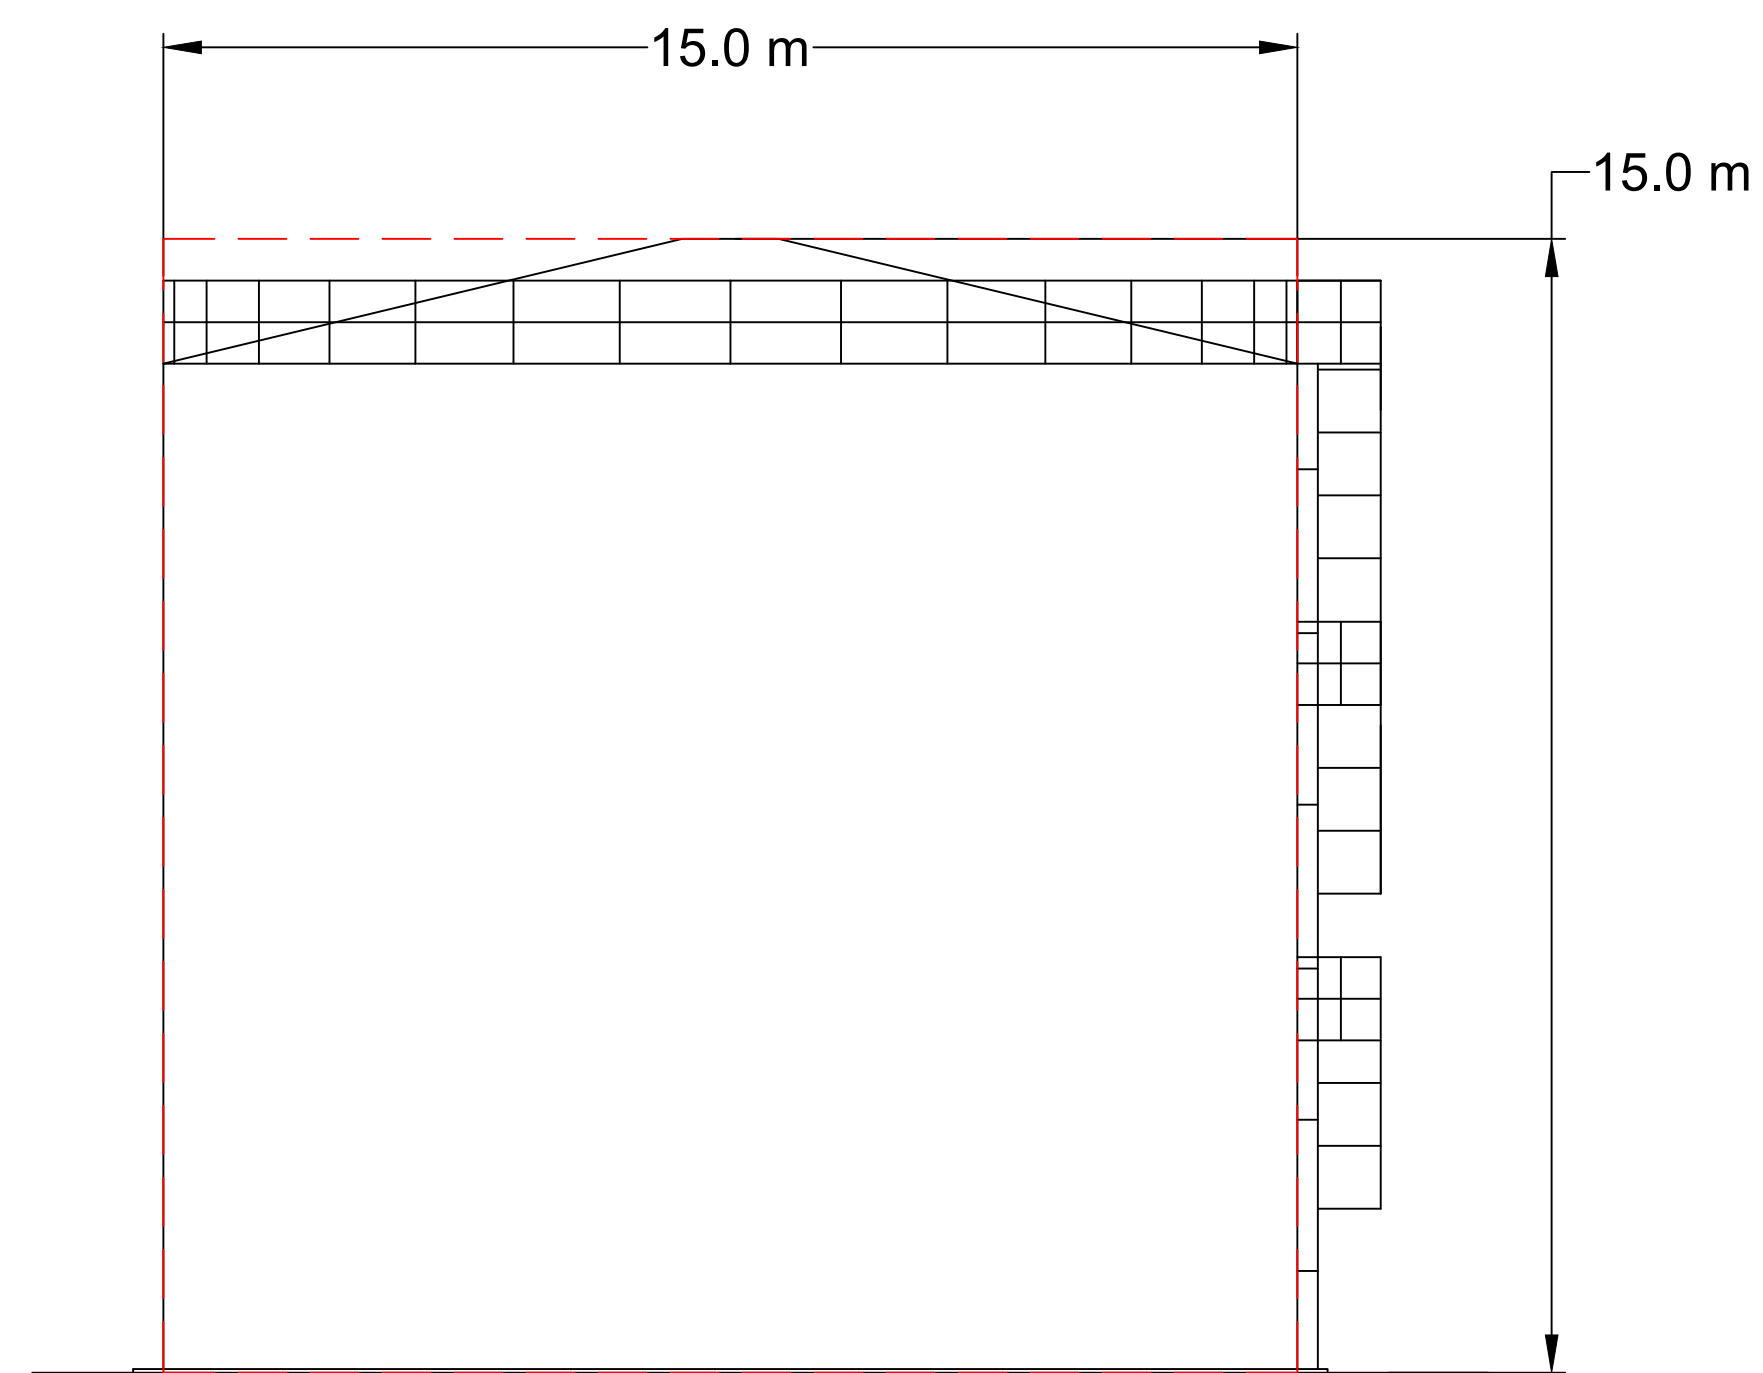


NORTH/SOUTH ELEVATION

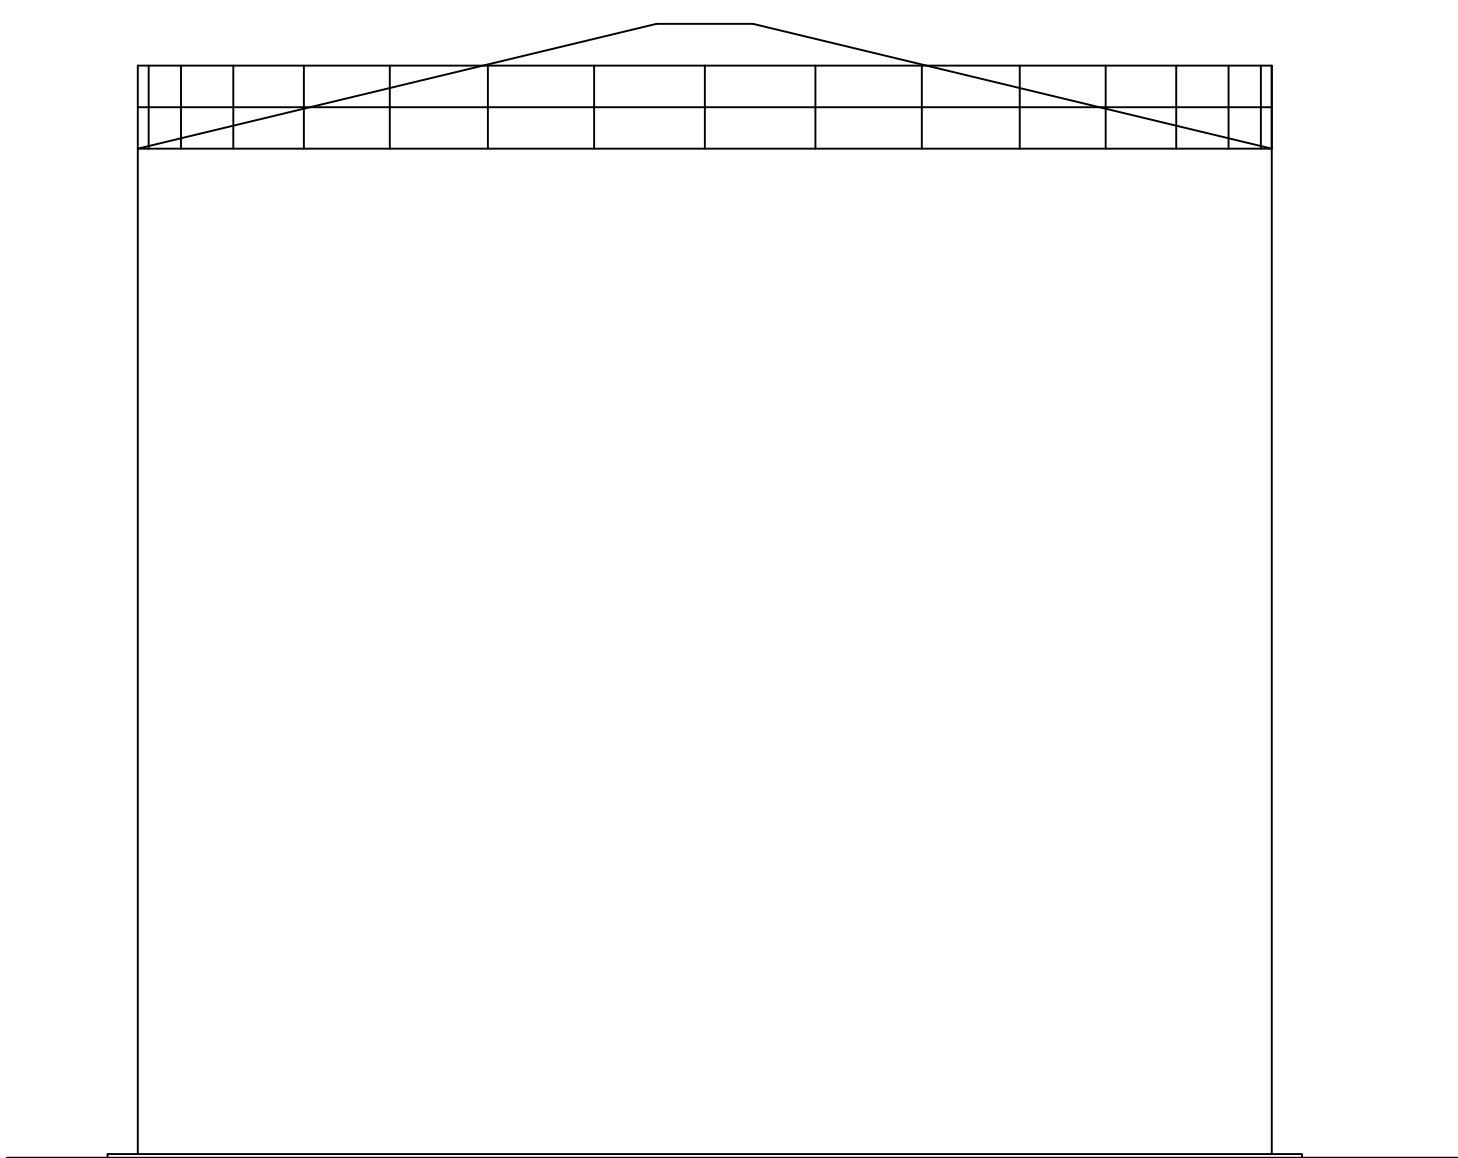

WEST ELEVATION

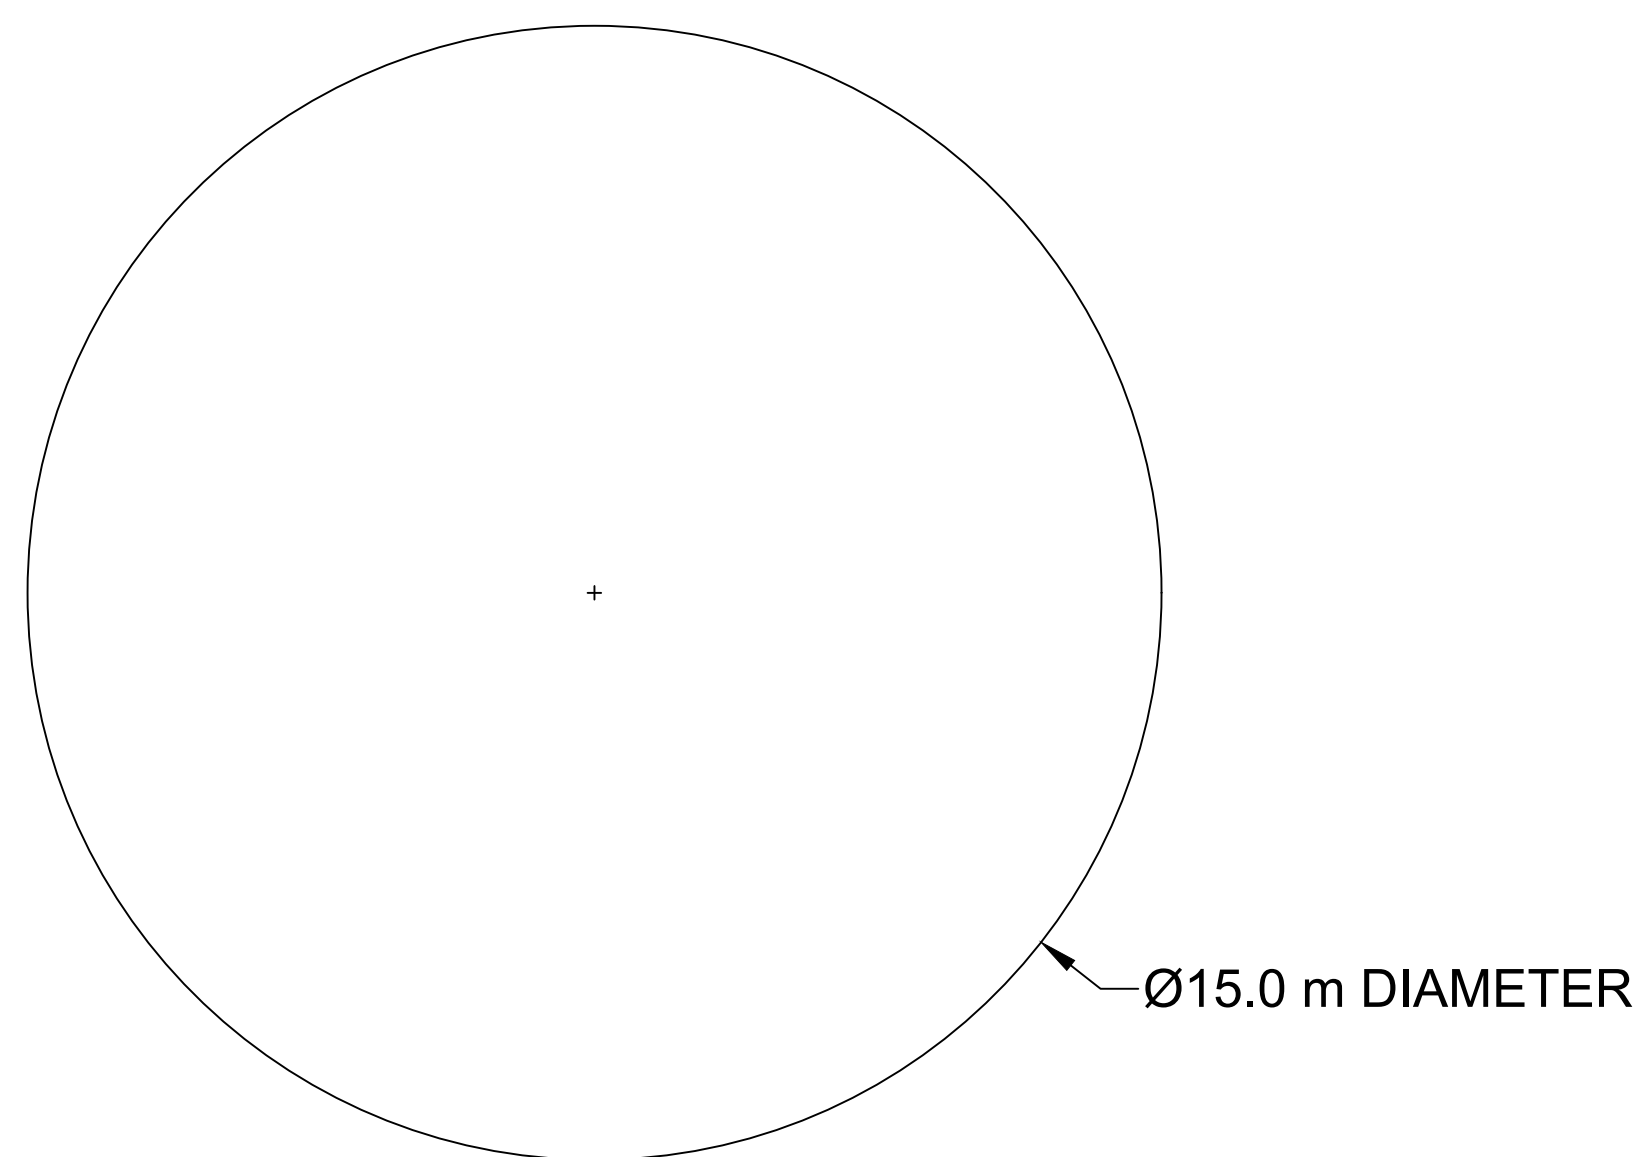


PLAN

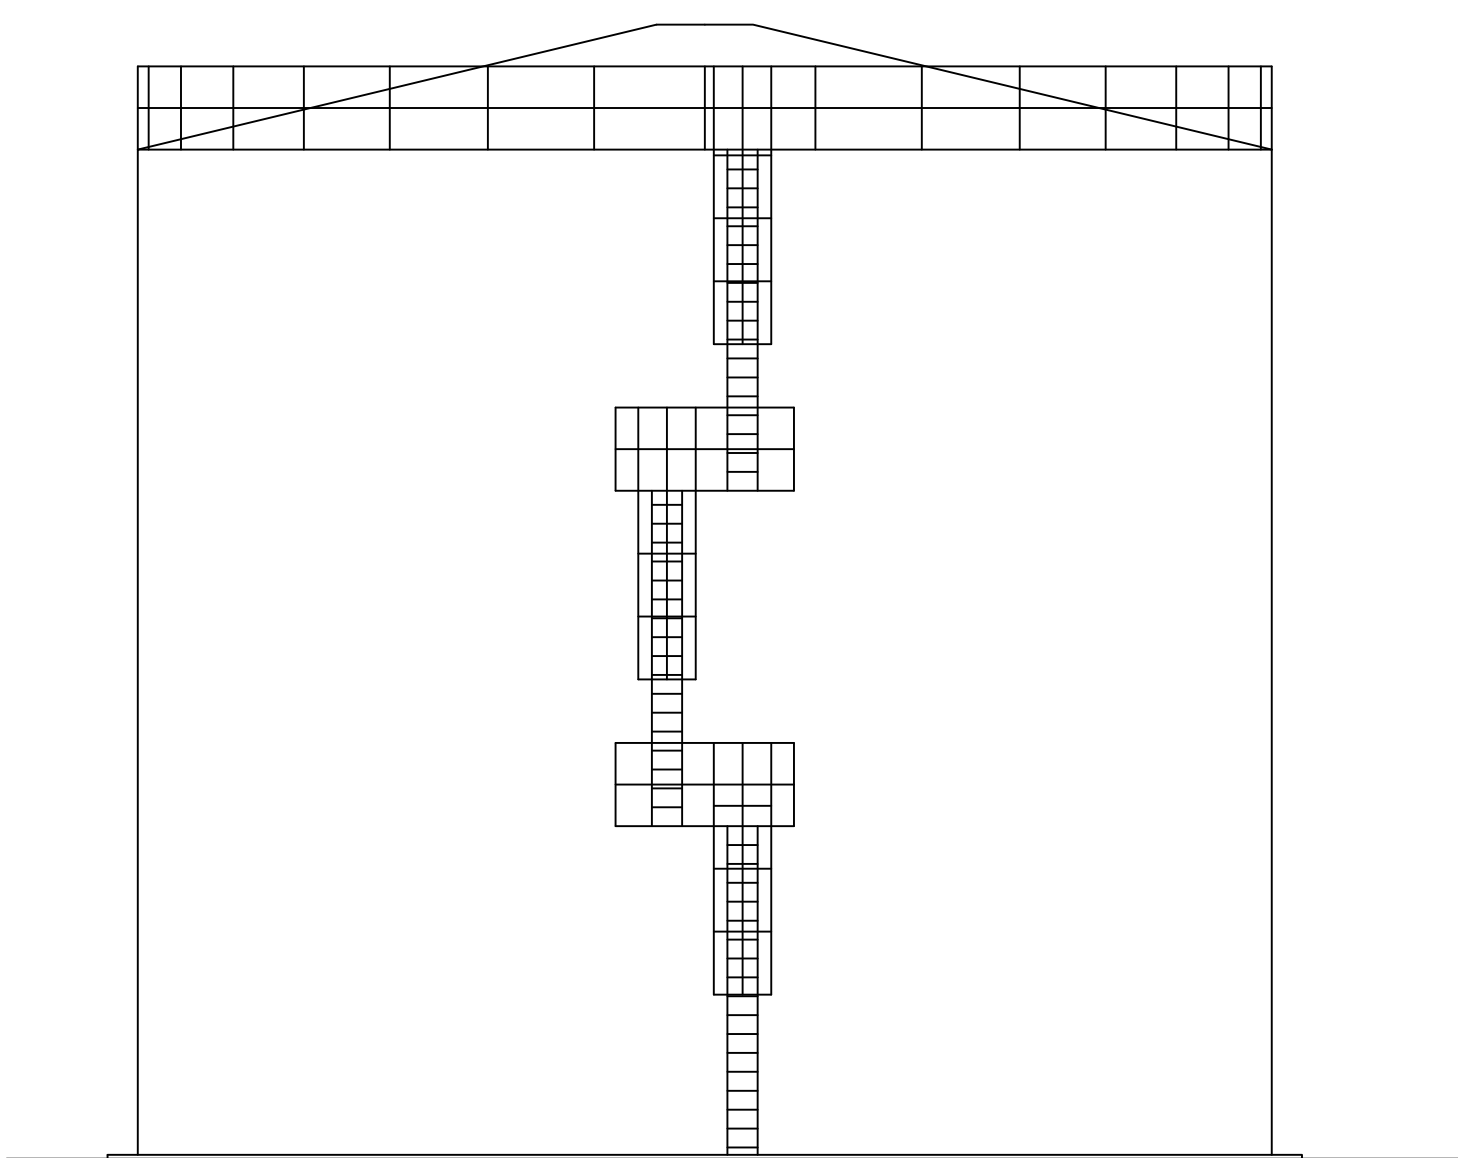


EAST ELEVATION


RAW/FIRE WATER TANK

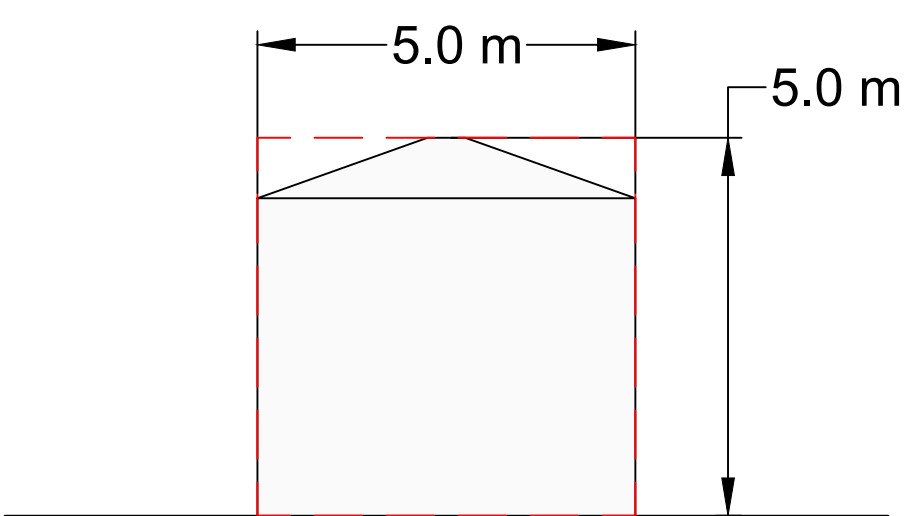

NORTH/SOUTH ELEVATION

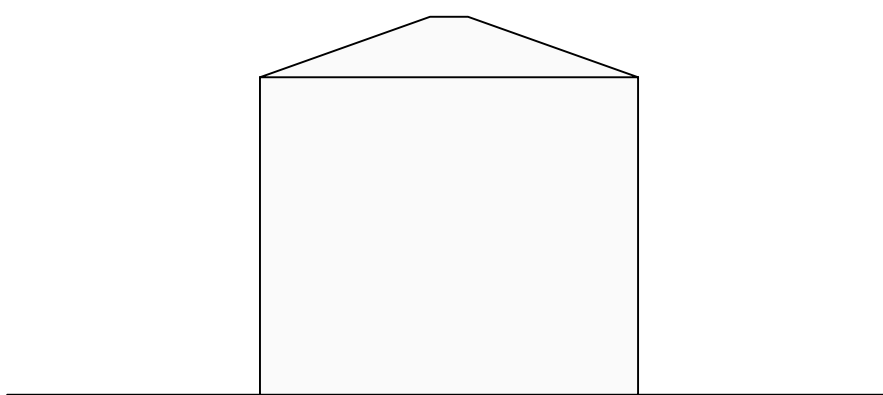


EAST/WEST ELEVATION

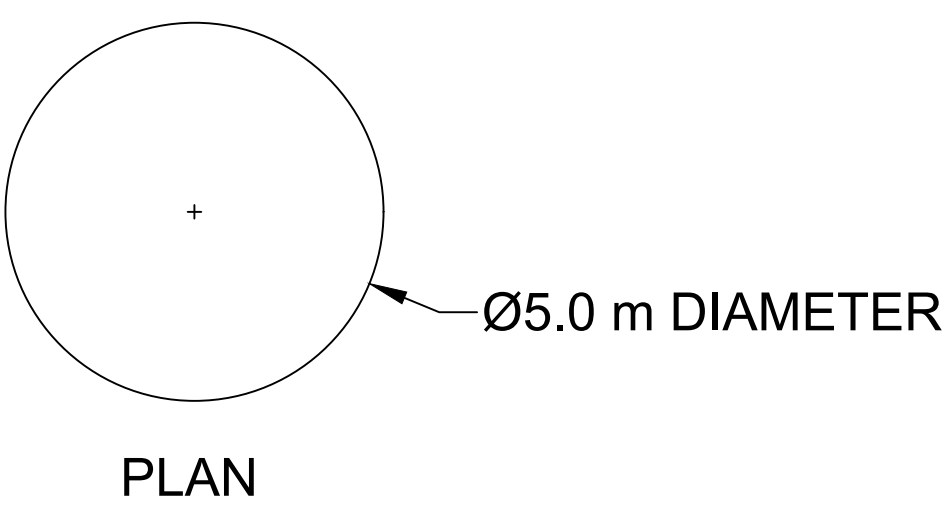

PLAN

DEMIN WATER TANK

 

LEGEND
--- MAXIMUM DIMENSIONS

B	09/02/2018	MODIFIED IN LINE WITH CLIENT COMMENTS	SPS	SJS	MG
A	16/02/2018	FIRST ISSUE	JPW	SJS	MG
Rev	Date	Description	By	Chk	App

INDICATIVE



Westbrook Mills
Godalming
Surrey GU7 2JZ

Tel: 44-(0)1483-628400
Fax: 44-(0)1483-628889
www.wsp.com

Client:



Site/Project:


ABERGELLI POWER
PROJECT

Title:


INDICATIVE DEMINERALISED
WATER TANK AND RAW/FIRE
WATER TANK PLAN AND
ELEVATIONS Reg5(2)(o)
DOCUMENT REFERENCE 2.7

Drawn: JPW	Checked: SJS
Designed: IMG	Approved: IMG
Date: 16/02/18	Scale: AS SHOWN A0 Sheet: 1 OF 1
Project Number:	Drawing Number:


70034053	FIGURE 10	B
----------	-----------	---

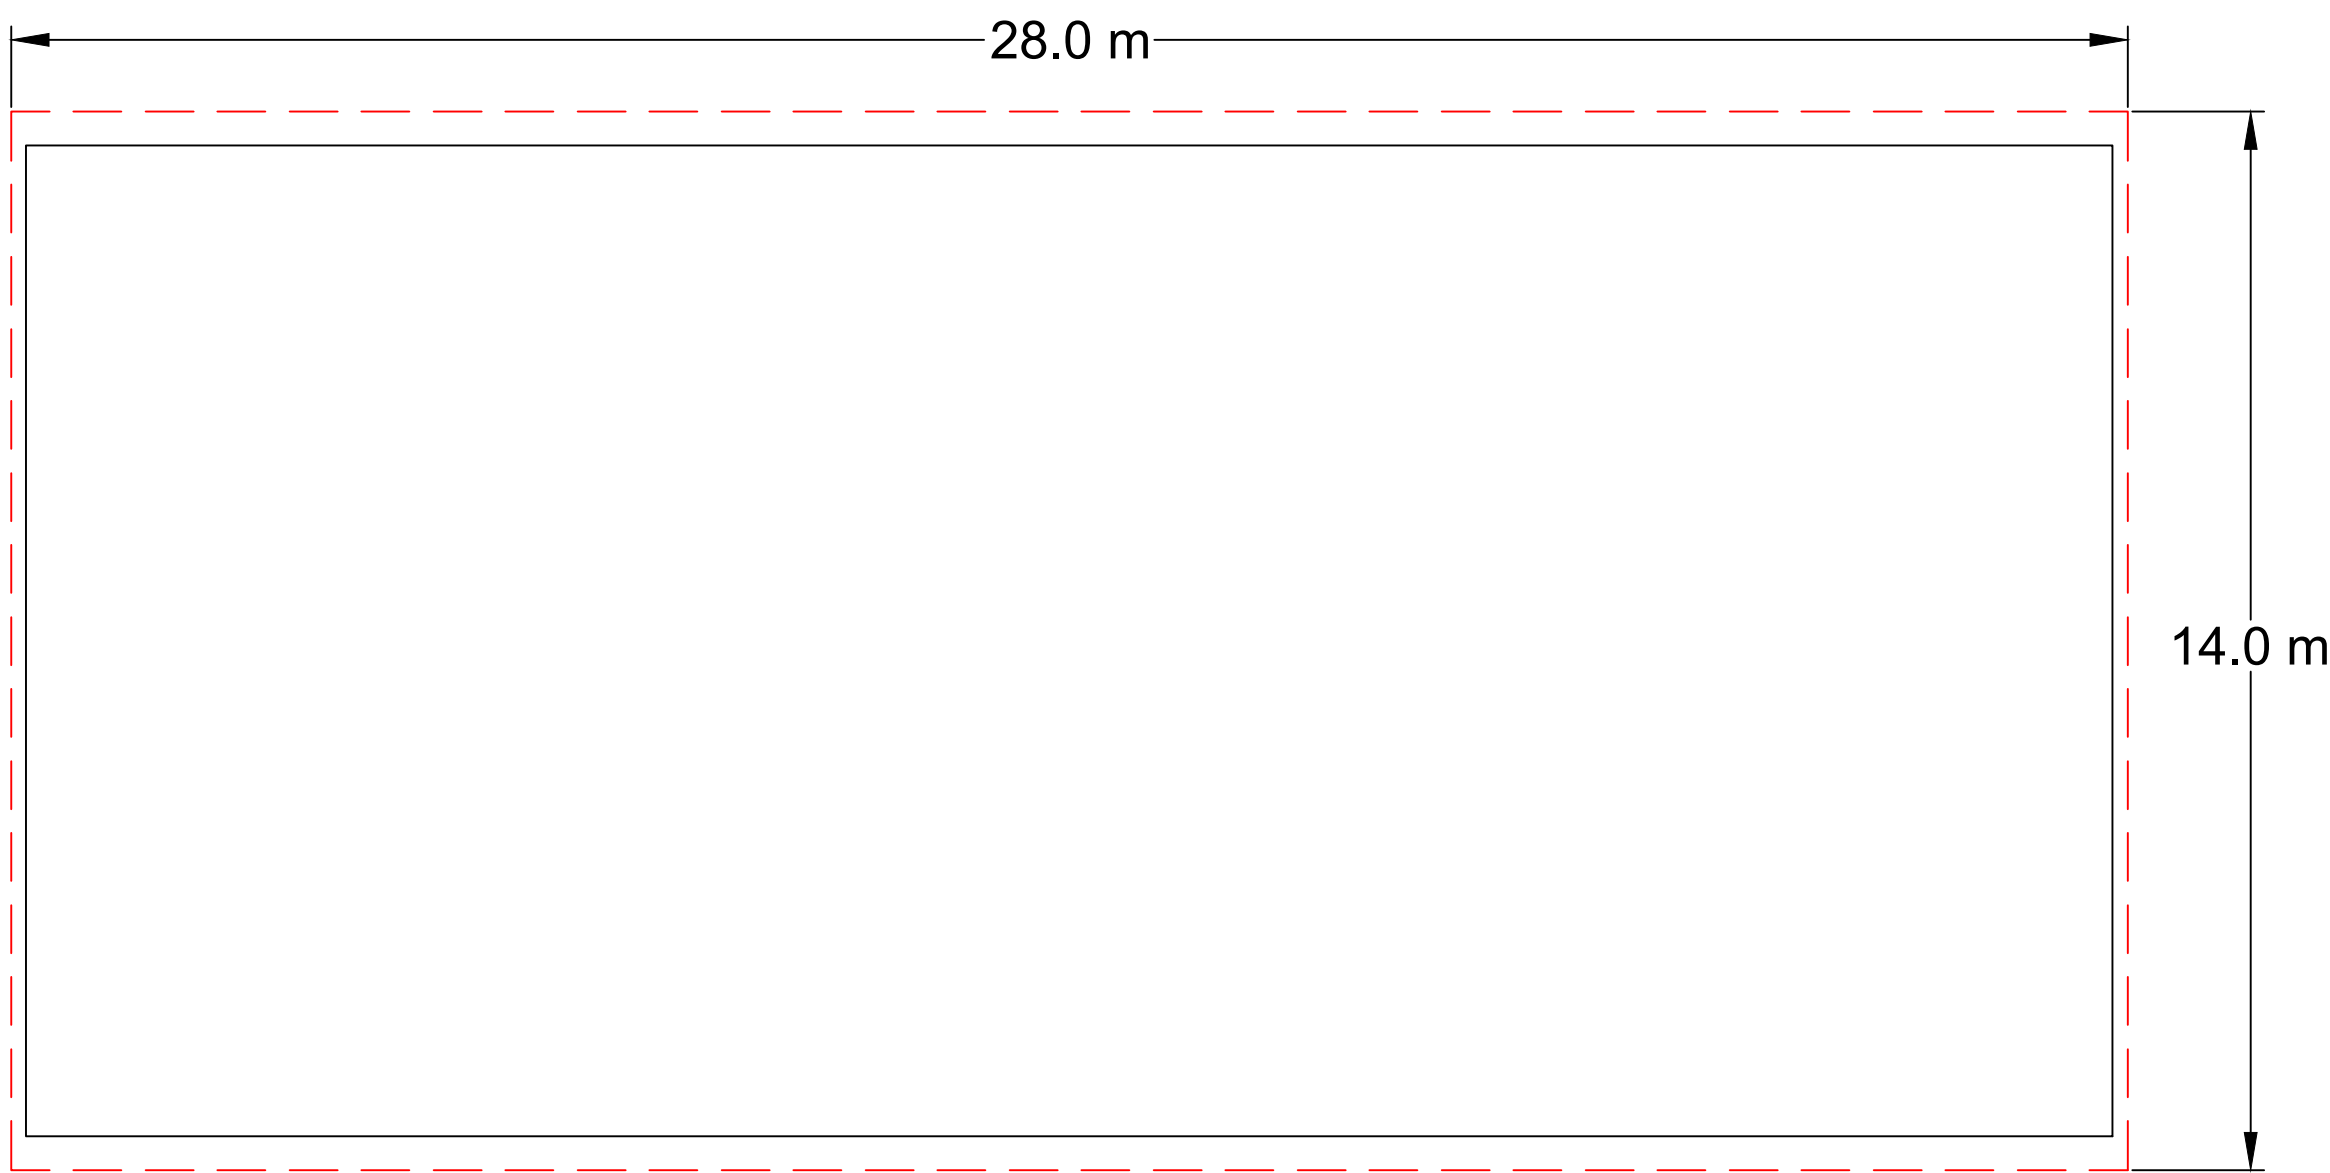

PLAN

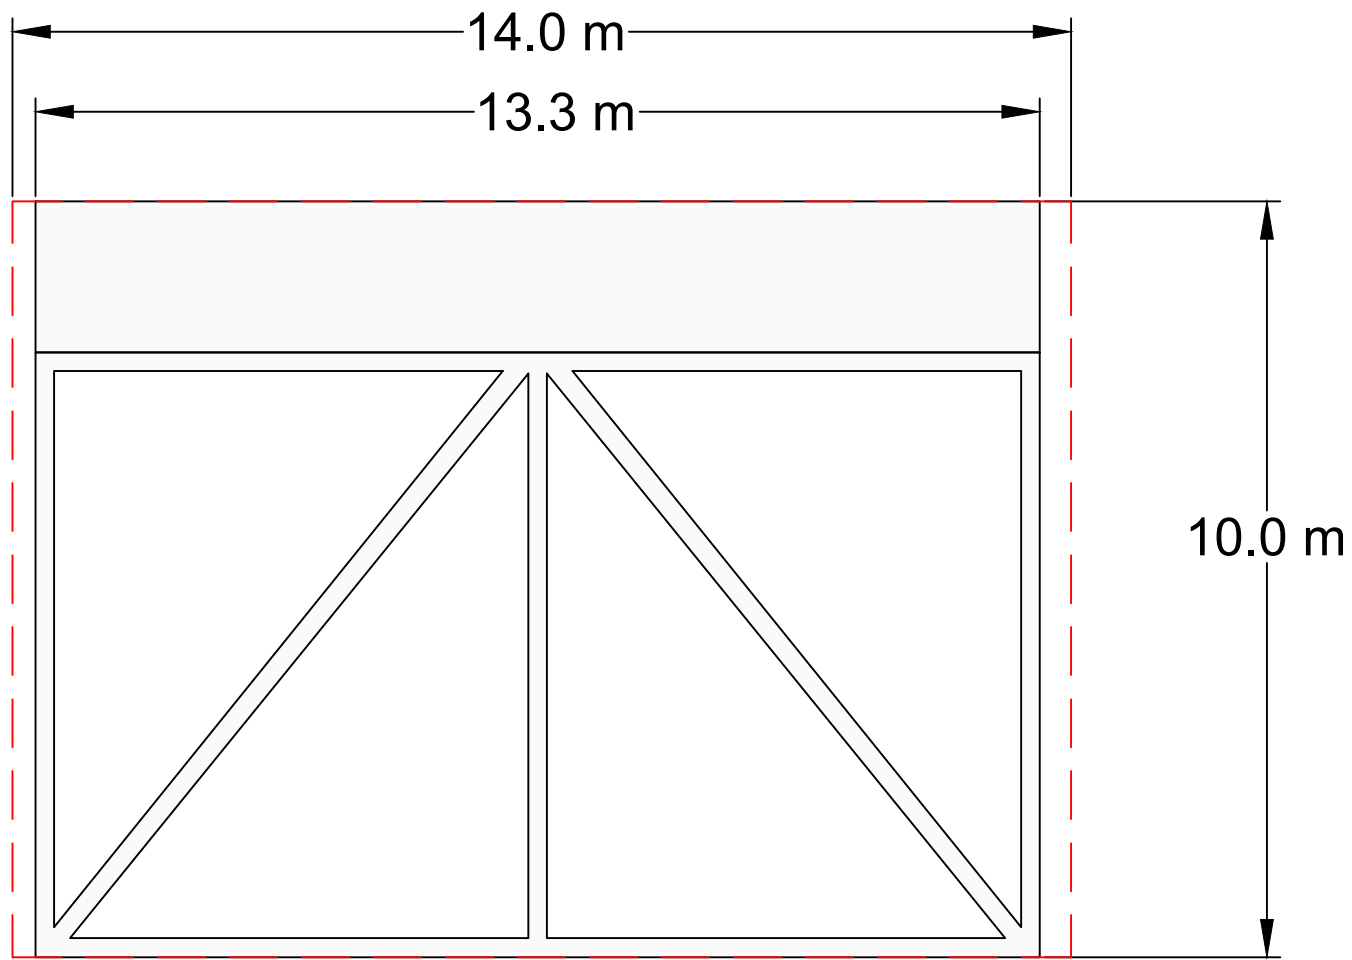

NORTH/SOUTH ELEVATION

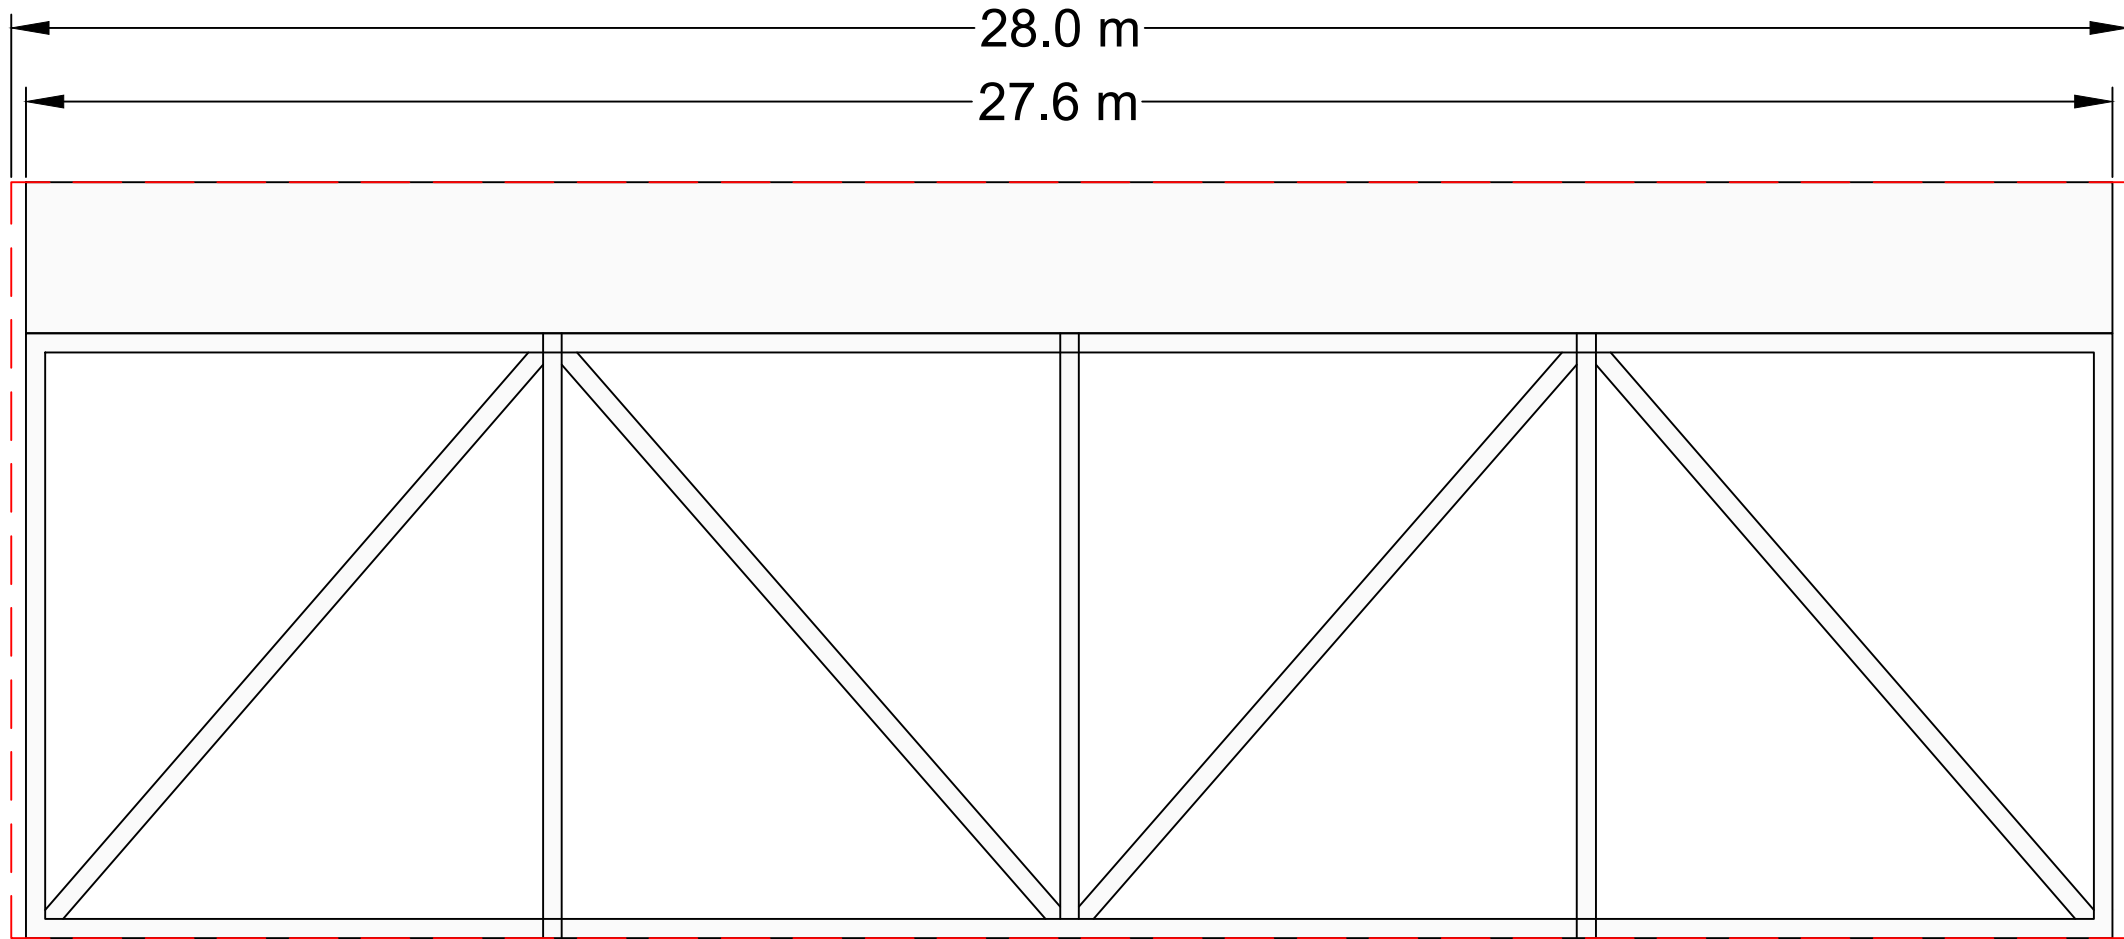

EAST/WEST ELEVATION



LEGEND
— MAXIMUM DIMENSIONS

B	09/05/2018	MODIFIED IN LINE WITH CLIENT COMMENTS	SPS	SJS	IMG
A	23/02/2018	FIRST ISSUE	SPS	SJS	IMG

Rev	Date	Description	By	CHK	APP
-----	------	-------------	----	-----	-----

INDICATIVE



Westbrook Mills
Gosforth
Surrey GU1 2AZ

Tel: 44-(0)1483-528400
Fax: 44-(0)1483-528989
wsp.com



Abergelli
power

Site/Project
**ABERGELLI POWER
PROJECT**

Title
**INDICATIVE FIN FAN COOLER
PLAN AND ELEVATIONS
Reg5(2)(o)
DOCUMENT REFERENCE 2.7**

Drawn: SPS	Checked: SJS
Designed: IMG	Approved: IMG
Date: 23/02/18	Scale: AS SHOWN A2 Sheet: 1 OF 1
Project Number: 70034053	Figure 11
	B