


Appendix 2: Supporting Design Information




Kittiwake Implementation & Monitoring Plan Design Report

Nearshore ANS Typology

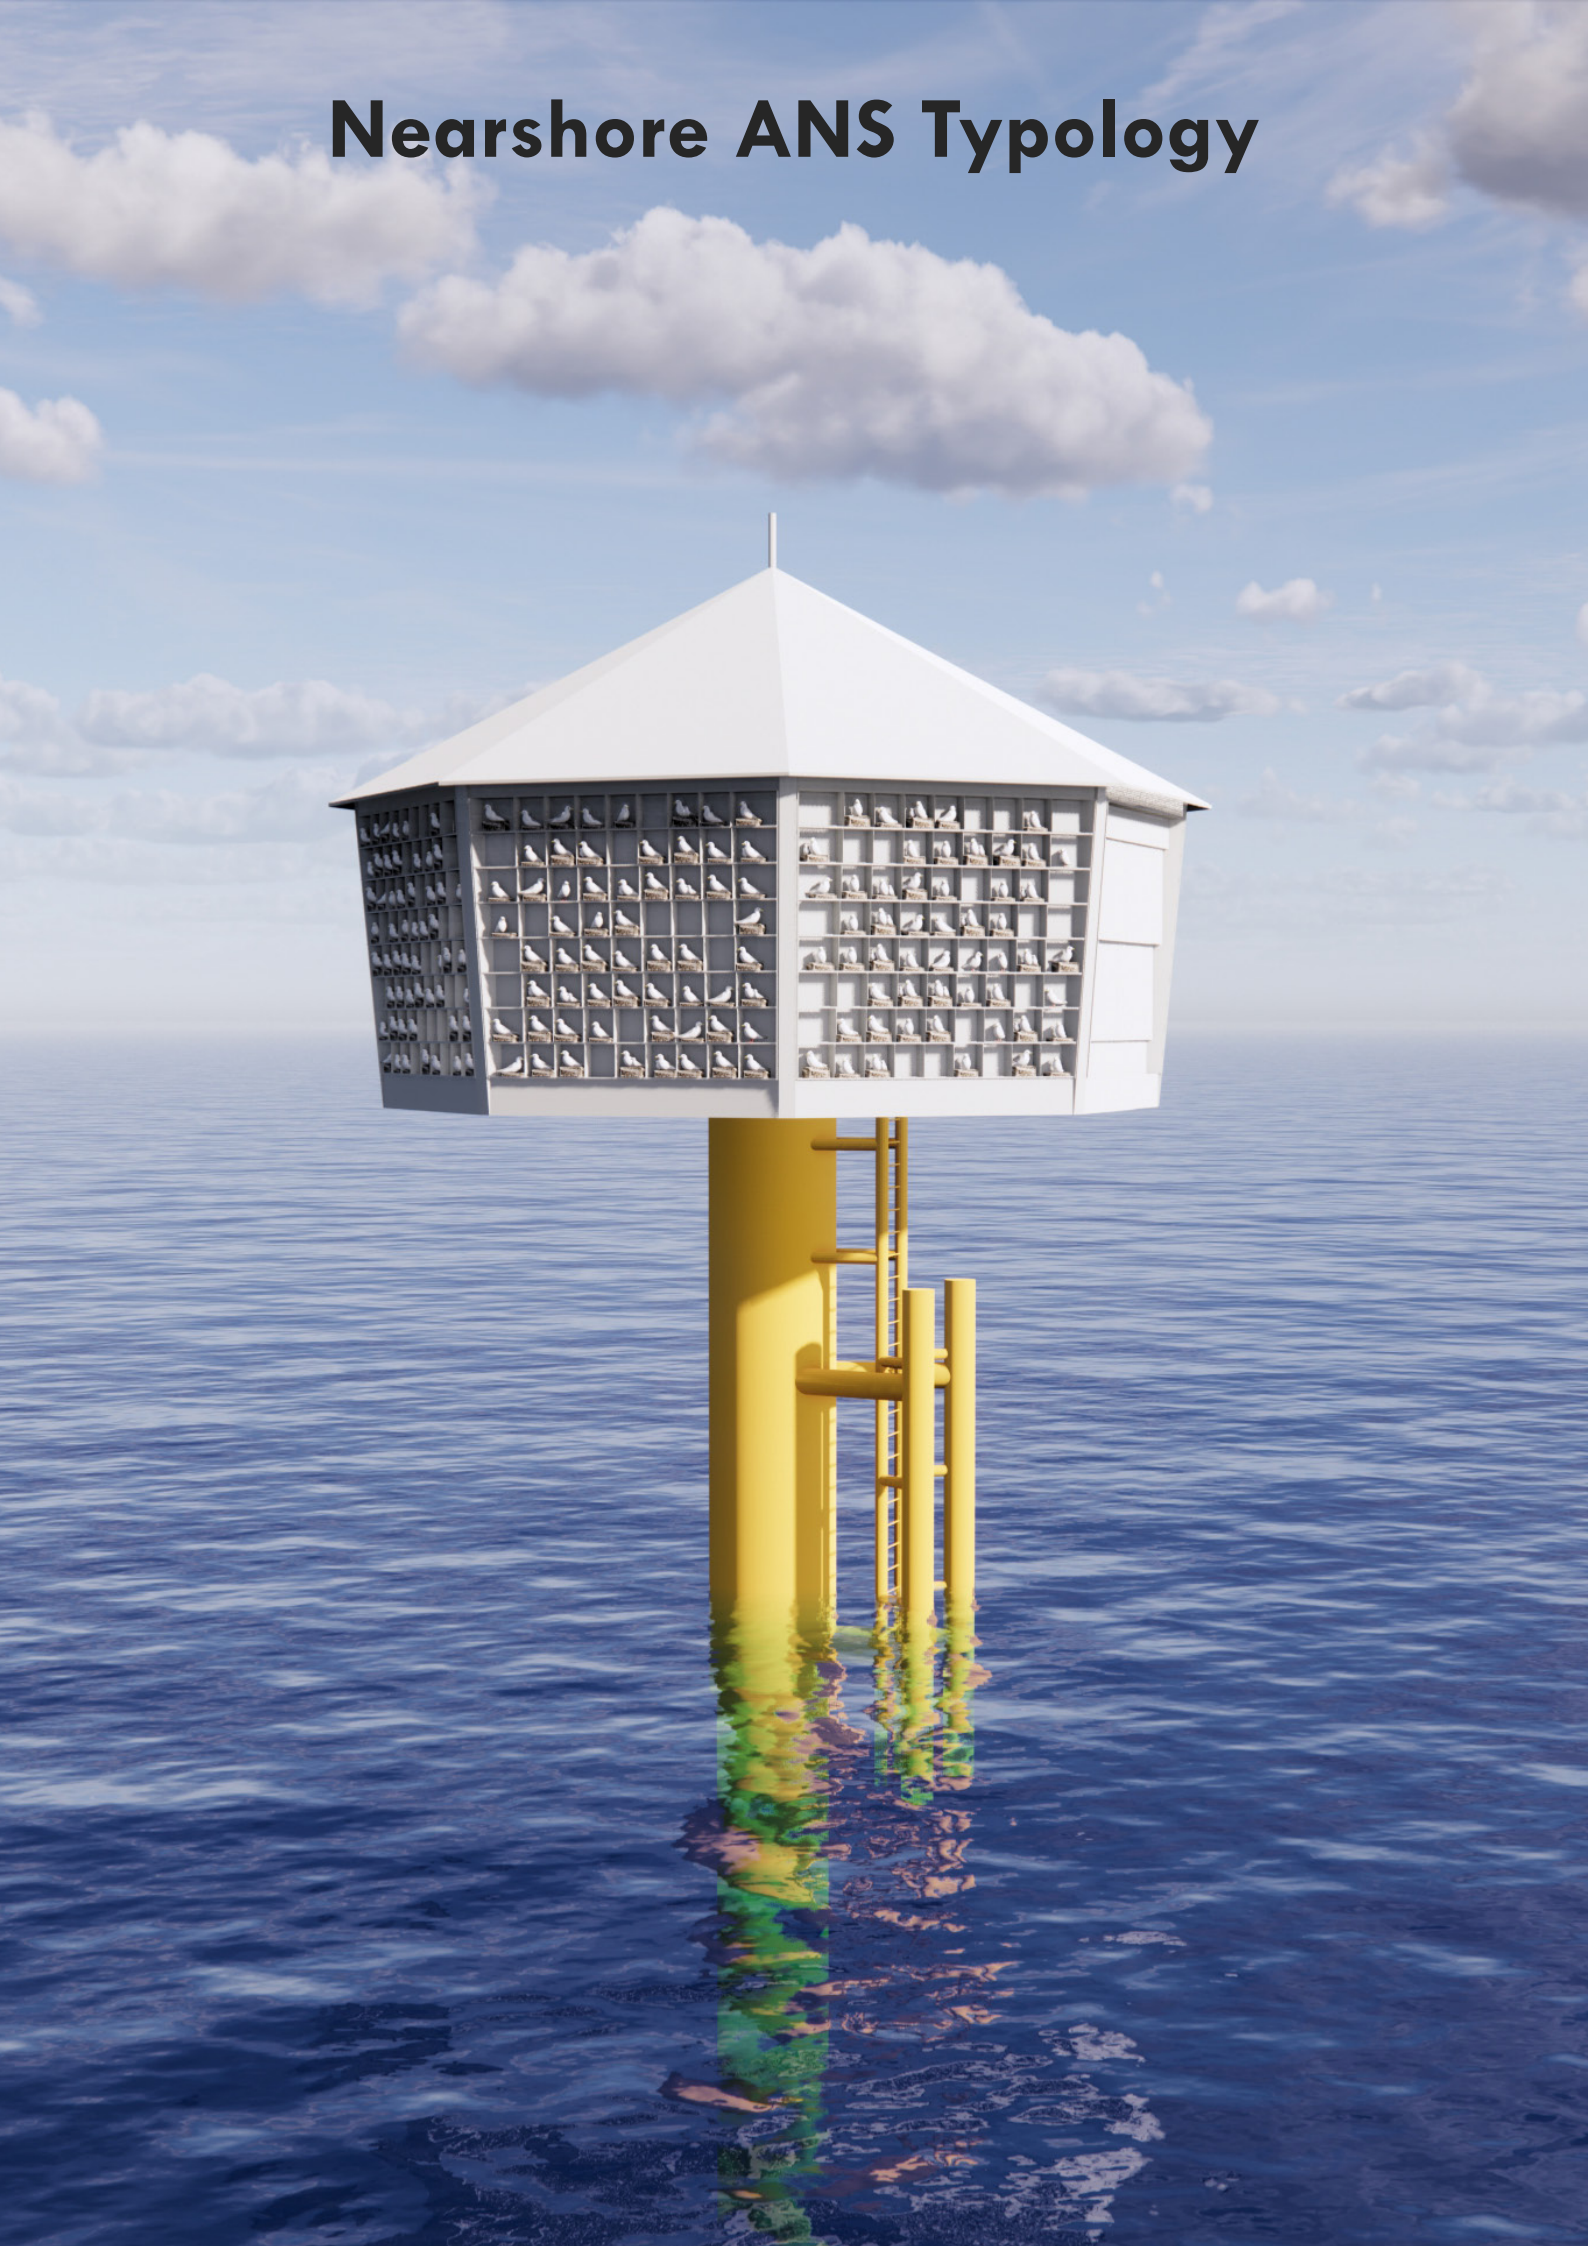


Nearshore ANS Type

Total number of nests: 504

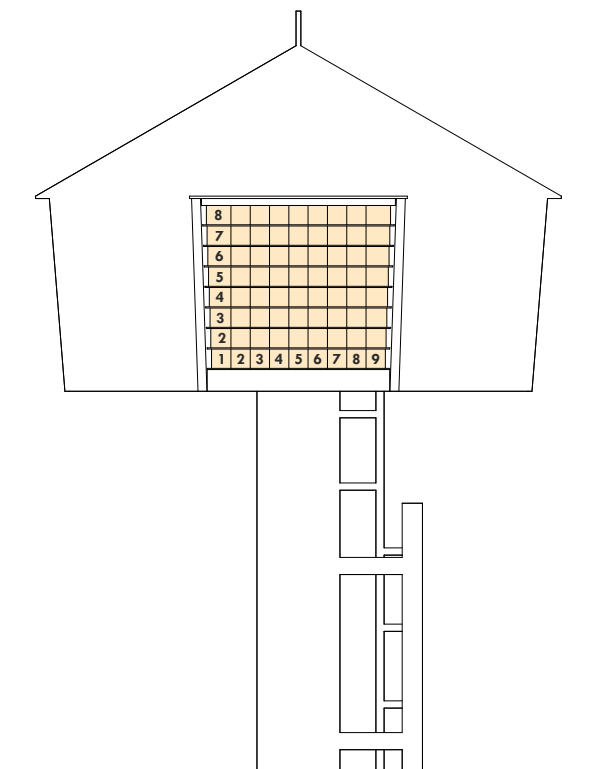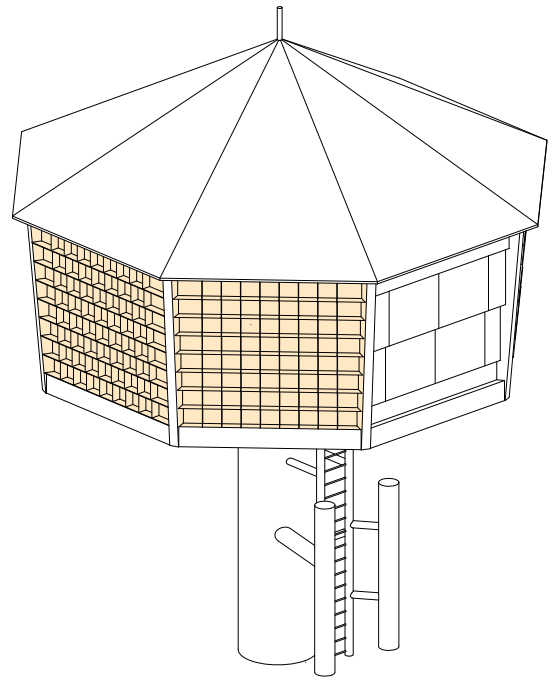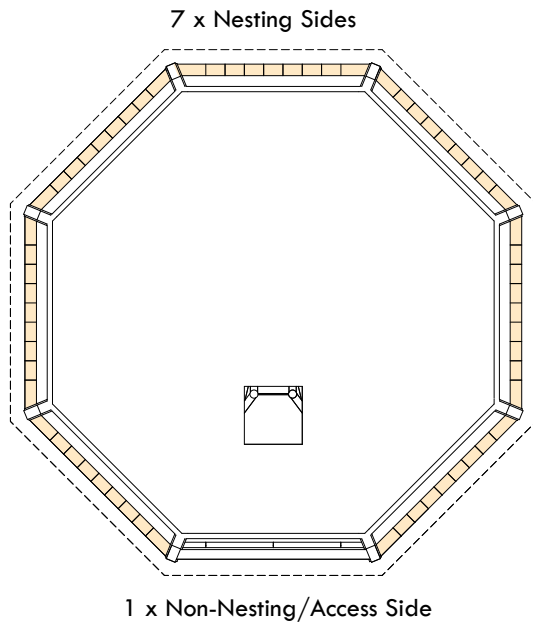


8 rows x 9 columns = 72 nests per nesting side



72 nests x 7 sides = 504 nests total

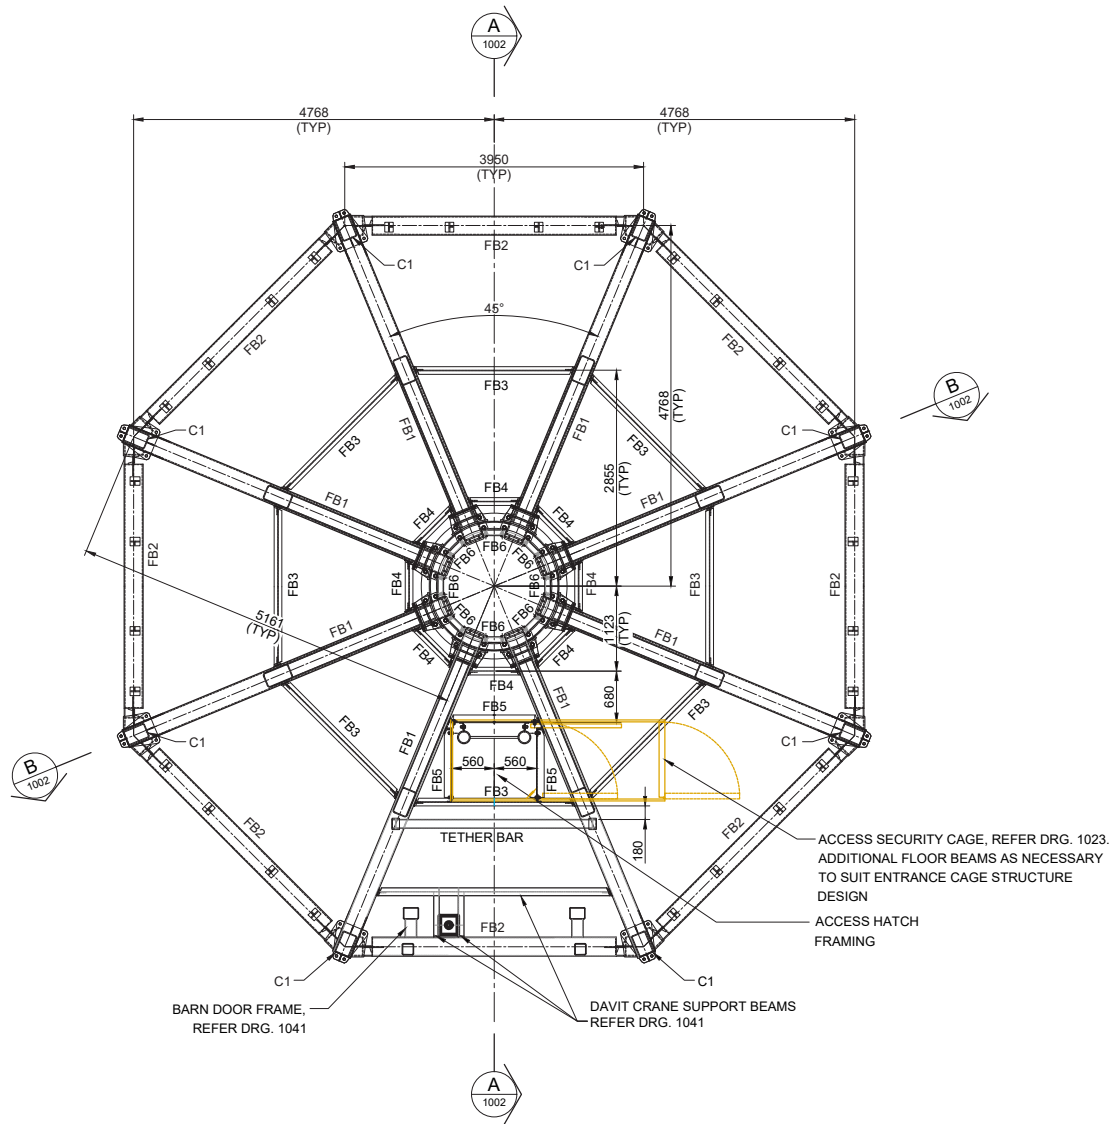



FLOOR FRAMING PLAN

SCALE 1:50

 

 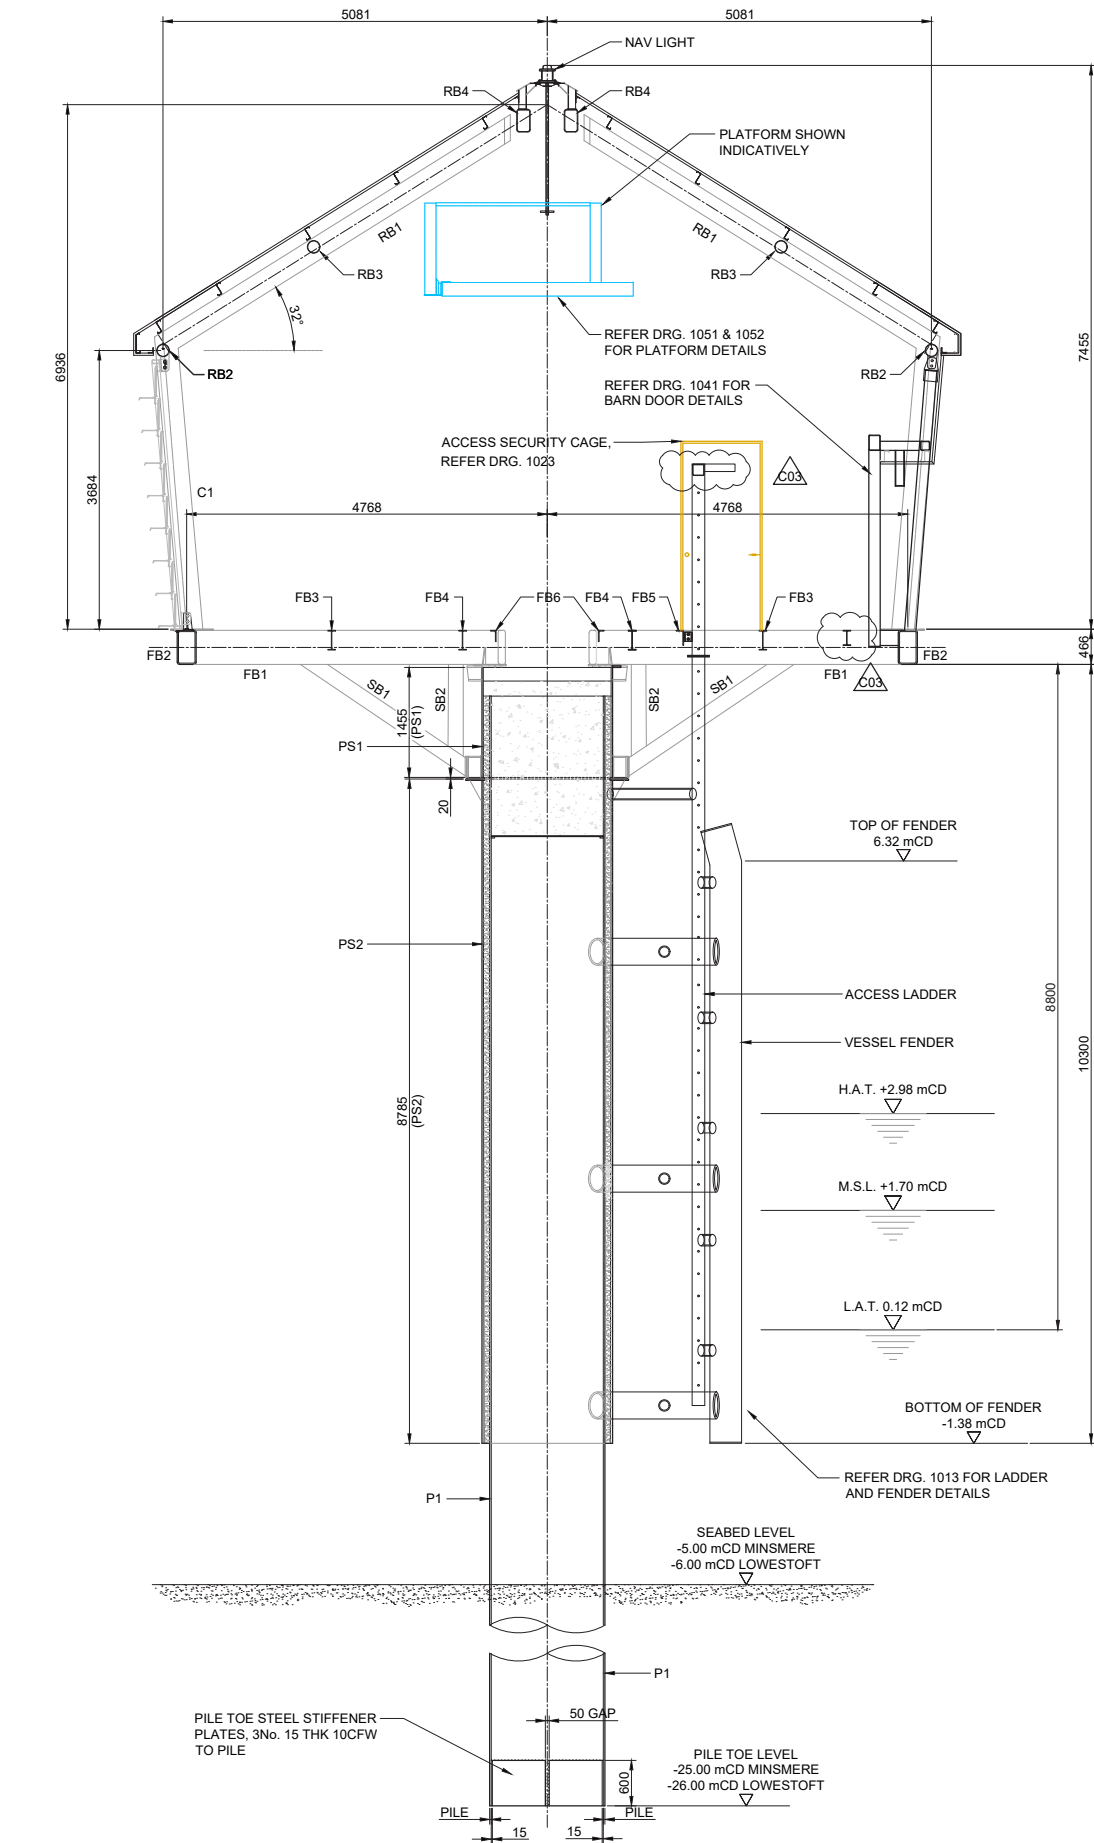


Onshore ANS Typologies (Hartlepool)

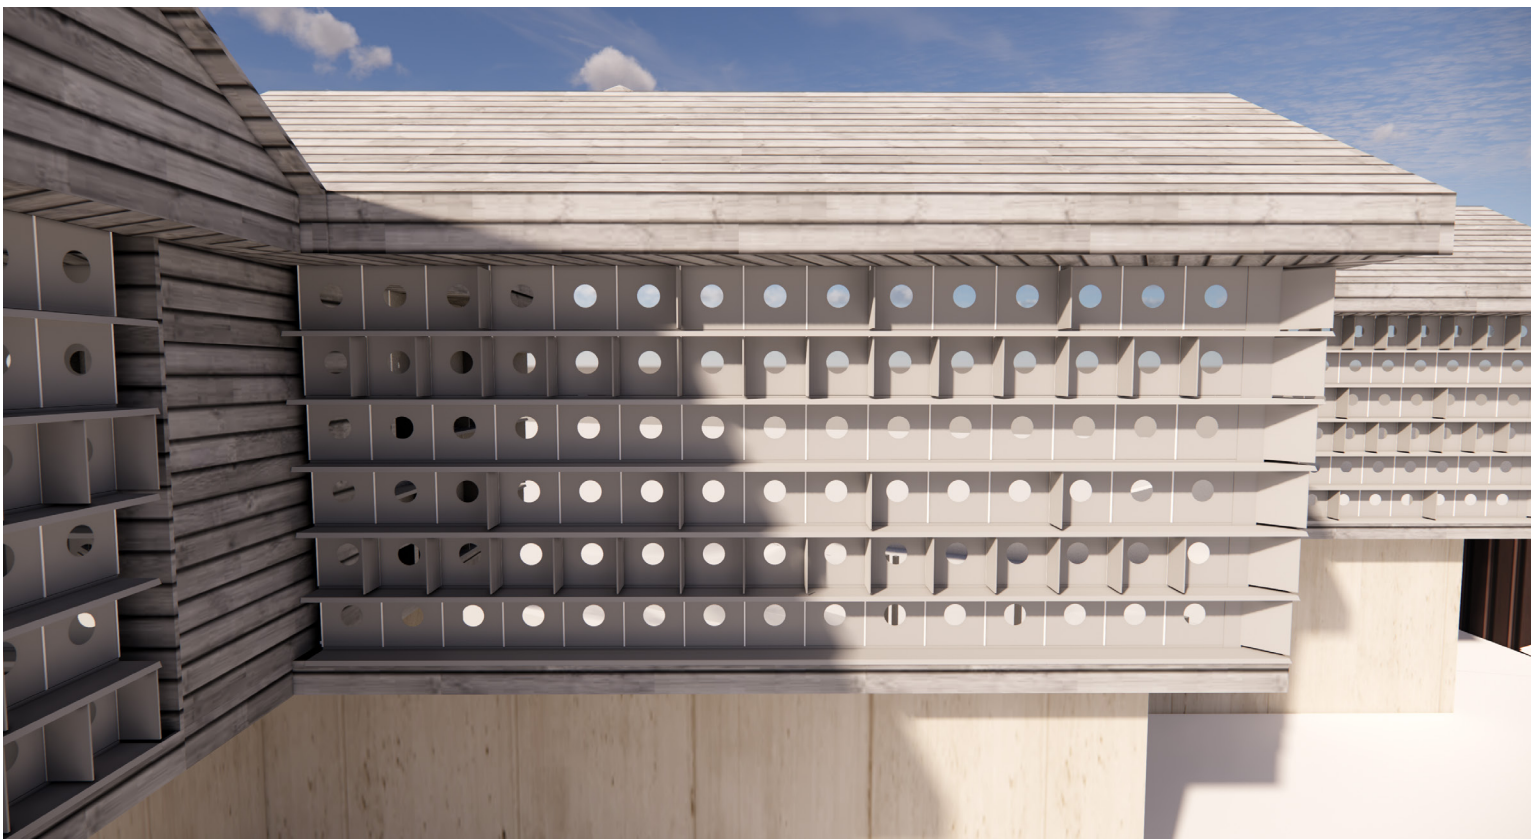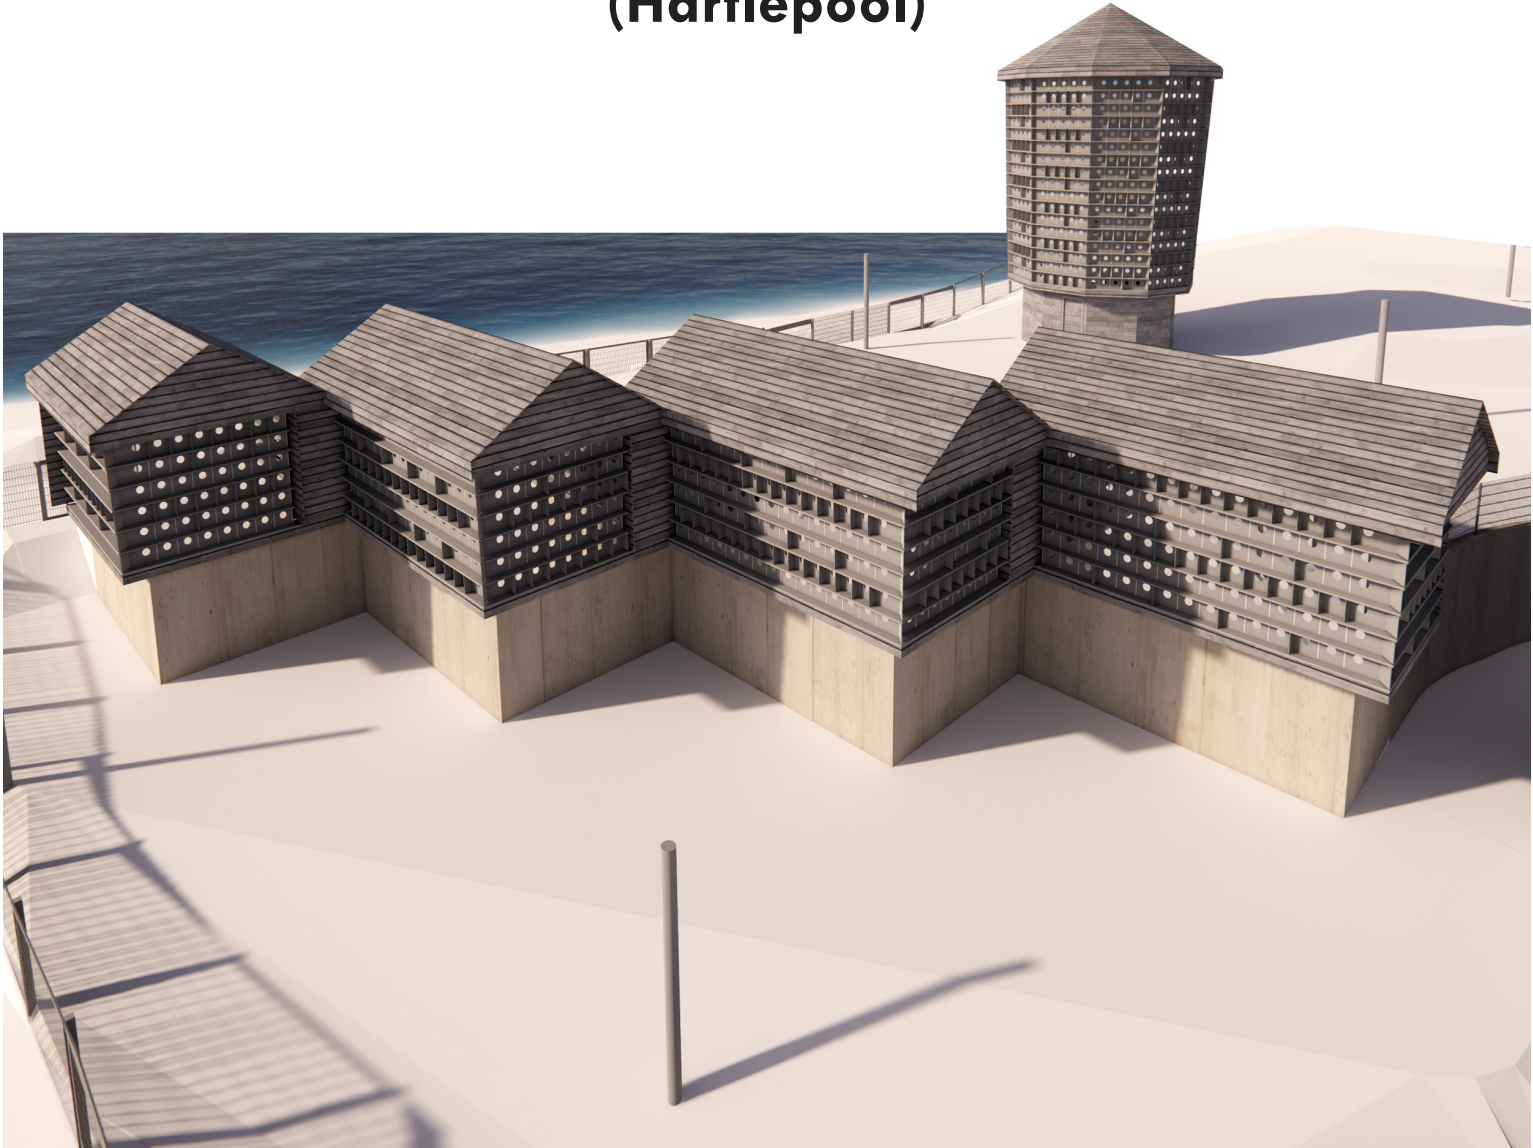


Hut ANS Type A

Total number of nests: **138**
Number of shelves: **6**
Number on site: **3**

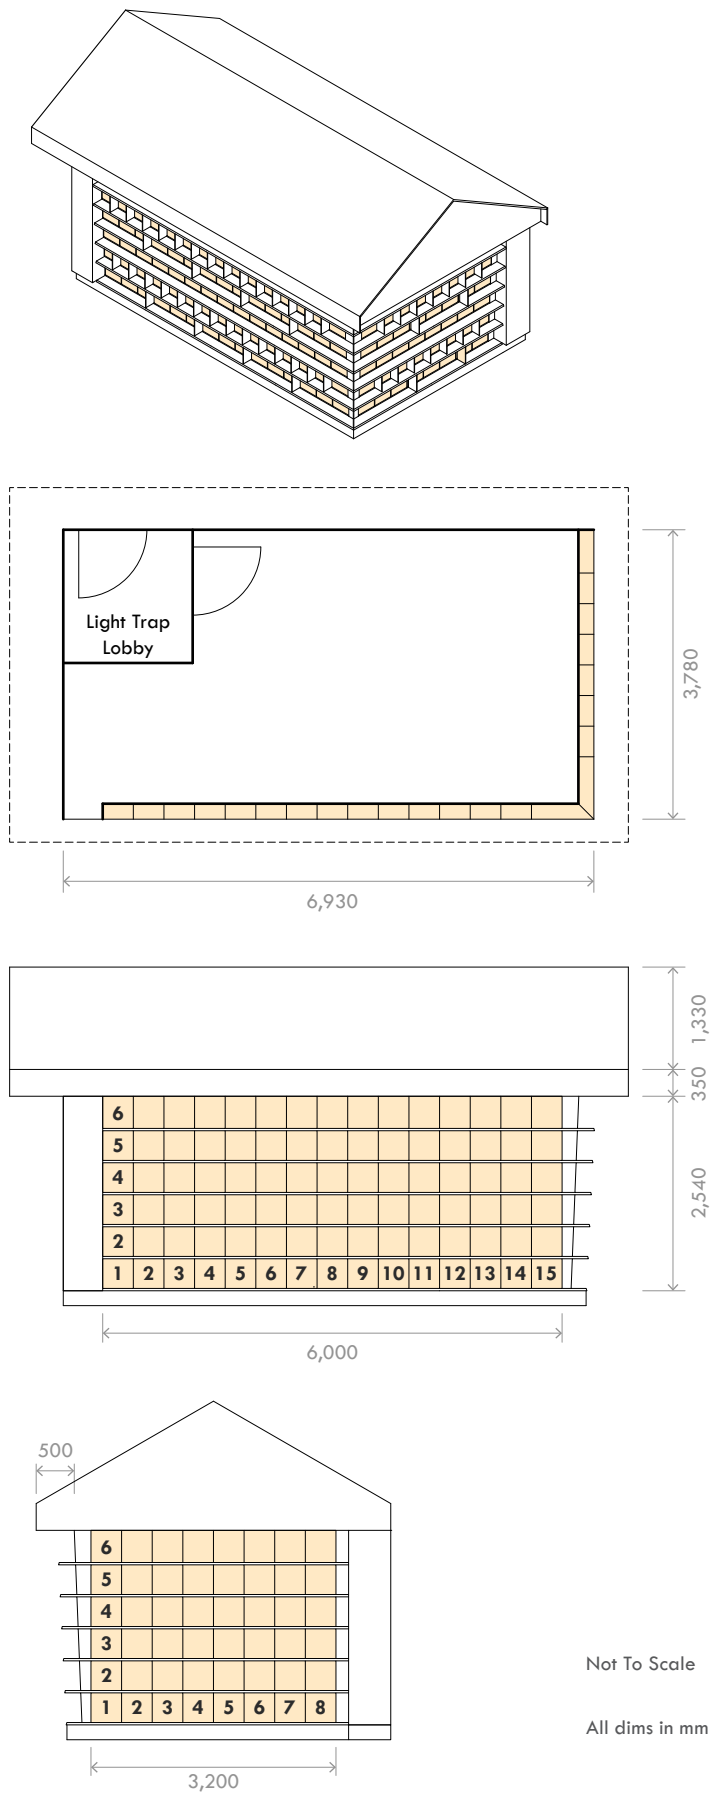




Hut ANS Type B

Total number of nests: **120**
Number of shelves: **6**
Number on site: **1**

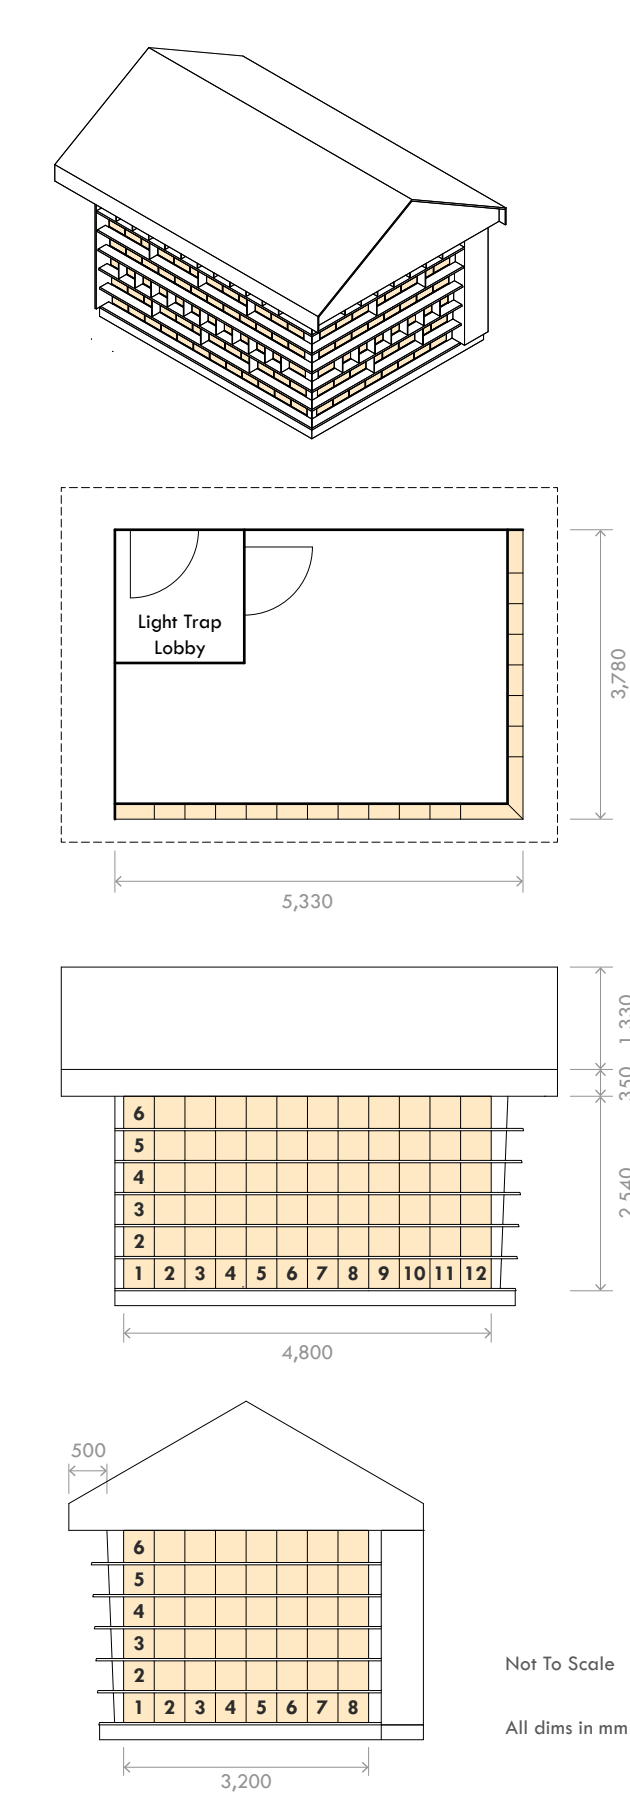

Tower ANS

Total number of nests: **850** (510 on preferred sides, 340 on non-preferred sides)
Number of shelves: **17**
Number on site: **1**

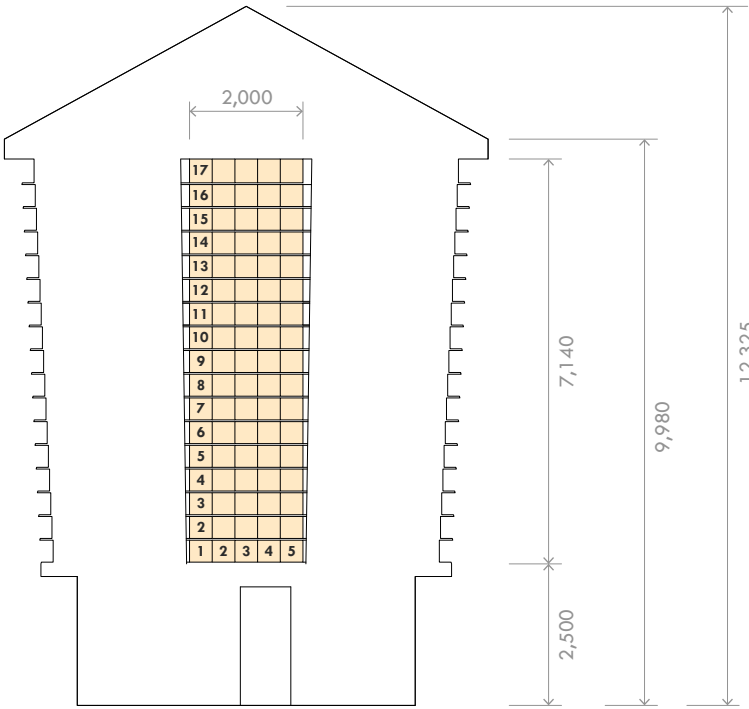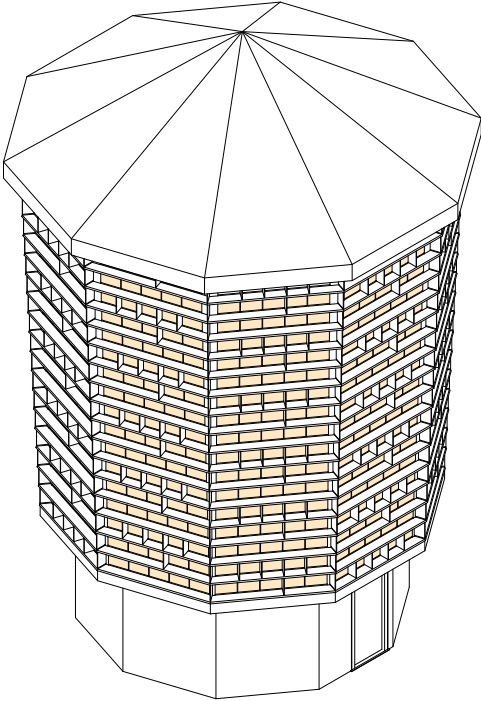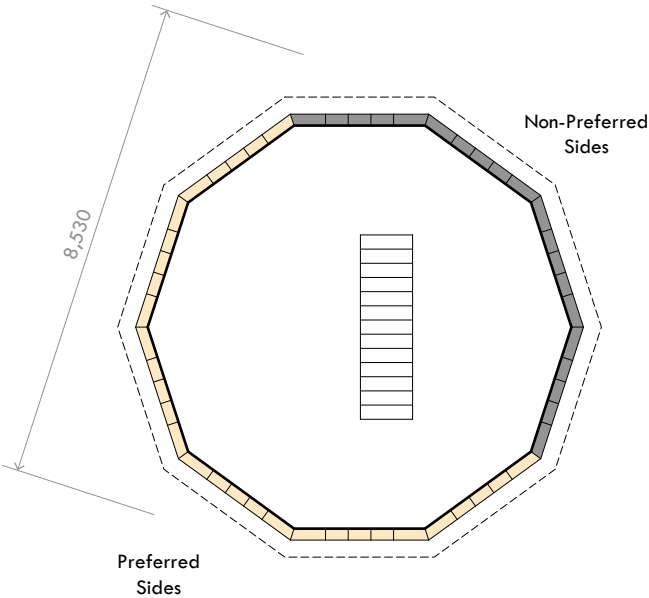

Not To Scale

All dims in mm