

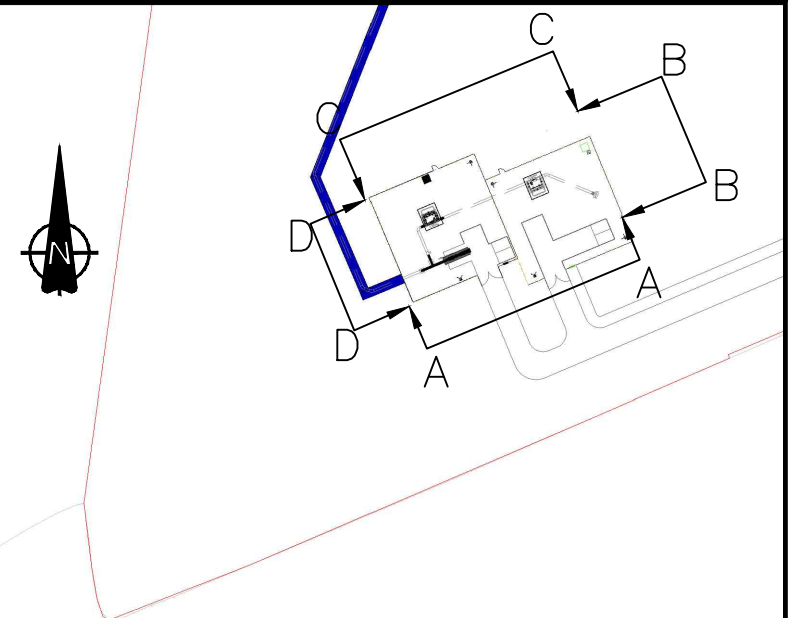


SECTION A-A SOUTH ELEVATION

 

PLAN VIEW — SCALE 1:2000

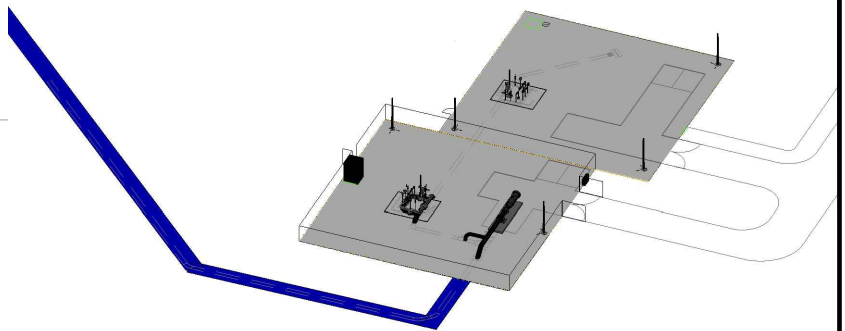

ISOMETRIC VIEW — SCALE 1:1000


NOTE:
LIGHTING COLUMNS HAVE BEEN EXCLUDED.
LOCATION, SIZE AND TYPE OF LIGHTING WILL
BE ASSESSED AT DETAILED DESIGN.

ACTUATOR VENT
+10.00m AOD

LIGHTING COLUMNS
+10.00m AOD


GROUND LEVEL
+5.00m AOD

SECTION B-B EASTERN ELEVATION

 


GROUND LEVEL
+5.00m AOD

SECTION C-C NORTHERN ELEVATION

 

GROUND LEVEL
+5.00m AOD

SECTION D-D WESTERN ELEVATION

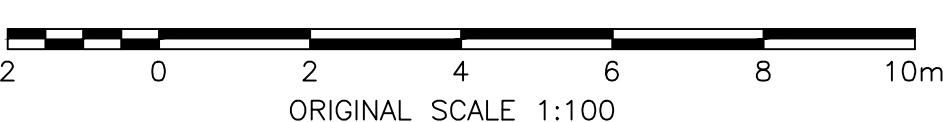

GROUND LEVEL
+5.00m AOD

Infrastructure Planning (Applications: Prescribed Forms and Procedure) Regulations 2009 - Regulation 5(2) (c)

02	01/11/2018	RD	SECOND ISSUE SUBMITTED FOR DEADLINE 2	RM	BS
01	10/05/2018	SPS	FIRST ISSUE	RM	BS
REV	DATE	BY	DESCRIPTION	CHK	APP

DRAWING STATUS: SUBMISSION FOR REFERENCE

Westbrook Mills, Borough Road, Godalming, GU7 2AZ, UK
T+ 44 (0) 1483 528 400, F+ 44 (0) 1483 528 989
wsp.com

CLIENT:

PROJECT:

The Drax Power
(Generating Stations) Order

TITLE:

Application Document Reference 2.6C
- Indicative Above Ground Gas Installation Elevations

SCALE @ A0:	AS SHOWN	CHECKED:	R. MARKIN	APPROVED:	B. SIBTHORP
PROJECT No:	70037047	DRAWN BY:	B. SIBTHORP	DATE:	10/05/2018
DRAWING No:	70037047-2.6C-EL				REV:
© WSP UK Ltd					