




Project No: 60700987 Drawn: TG Checked: ES Approved: ES Date: 2025 02 28
Last saved by: GREEN14(2025-07-08) Last Printed: 2025-07-08
Filename: I:\A-ACOM\NET\COM\LS\EME\AED\B\RGH-UKED\4DCS\PROJECTS\EGE\60700987_FOSSE_GREEN_ENERGY_CAD\900_CAD_GIS\910_CAD\20 - SHEETS\A\OUT\OTHER DRAWINGS\FIGURE 3-7 - INDICATIVE SOLAR PANEL CROSS SECTION.DWG

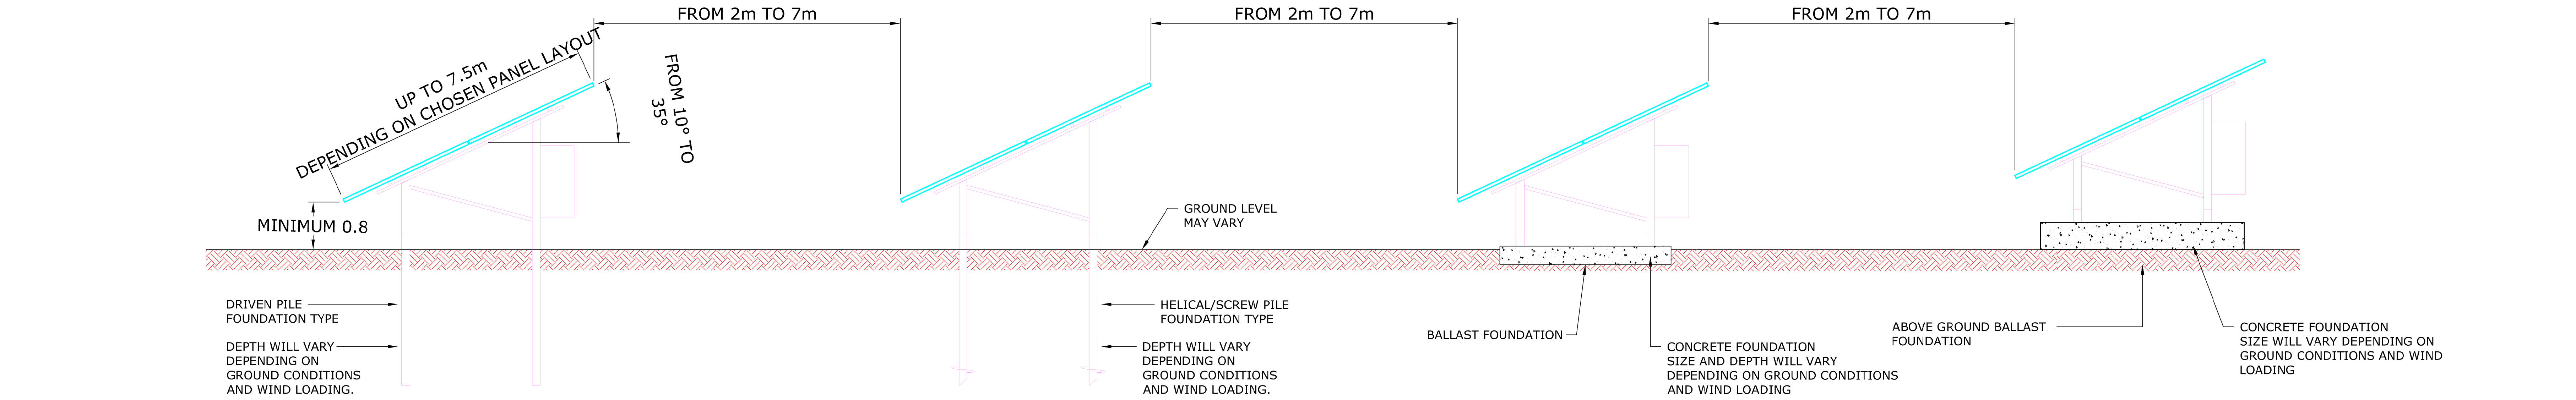


TYPICAL FIXED SOUTH FACING PV ARRAY SIDE ELEVATION AND FOUNDATION OPTIONS
Scale 1:50

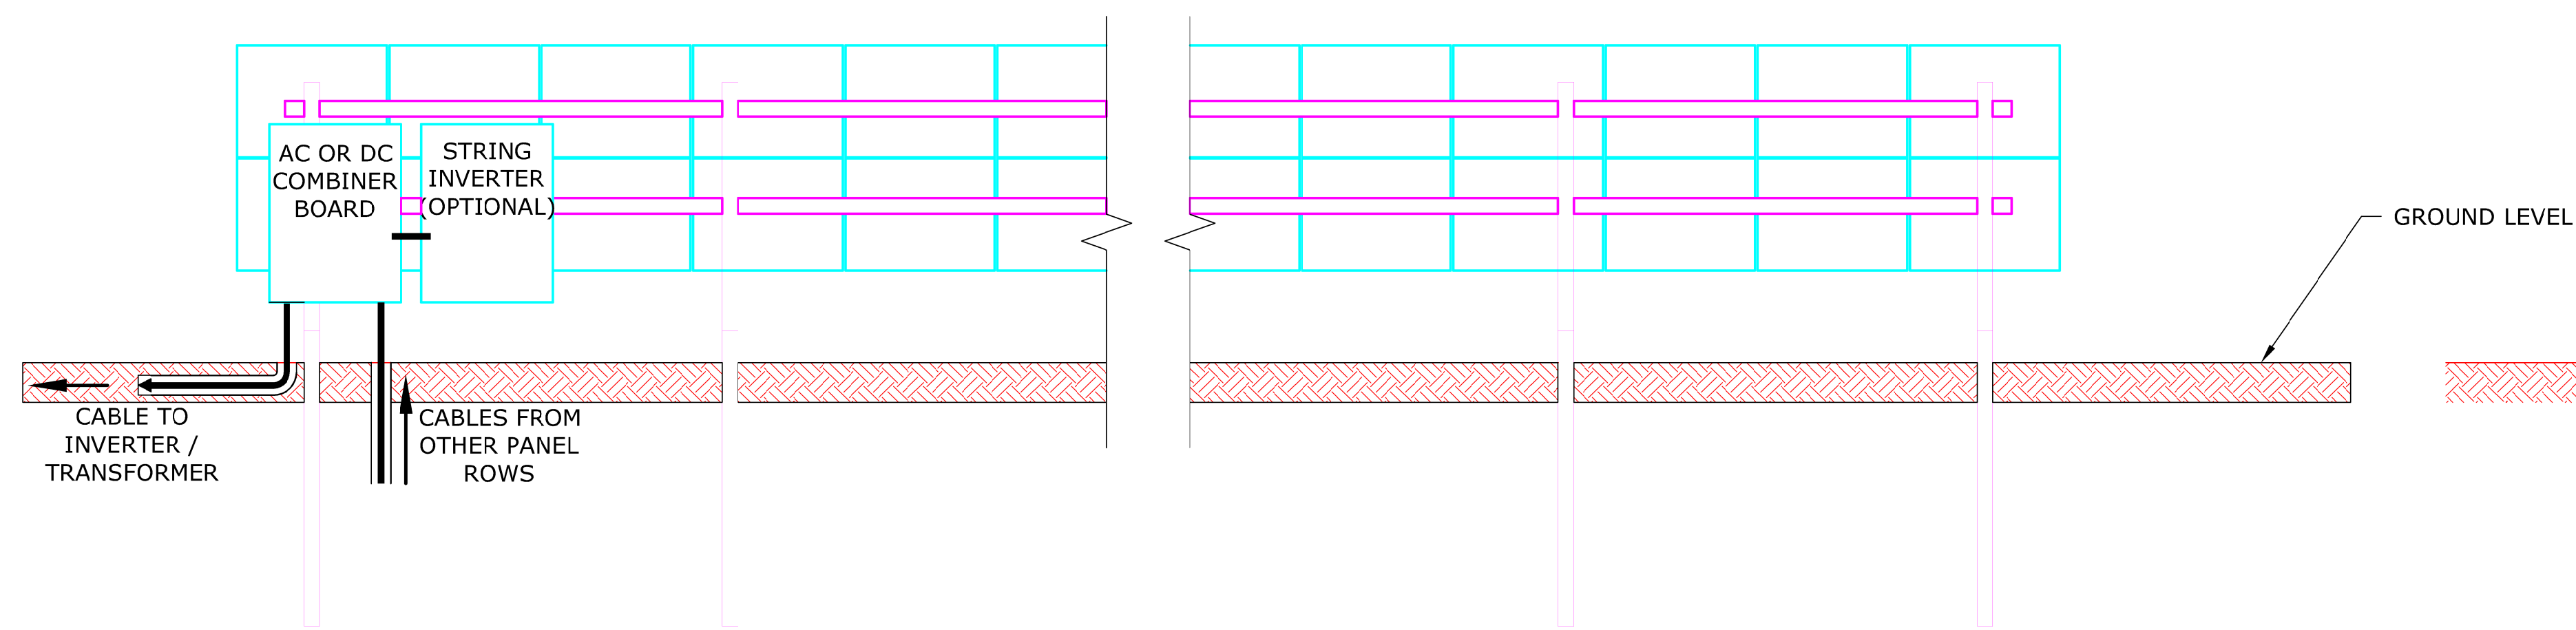


TYPICAL FIXED SOUTH FACING PV ARRAY BACK ELEVATION
Scale 1:50

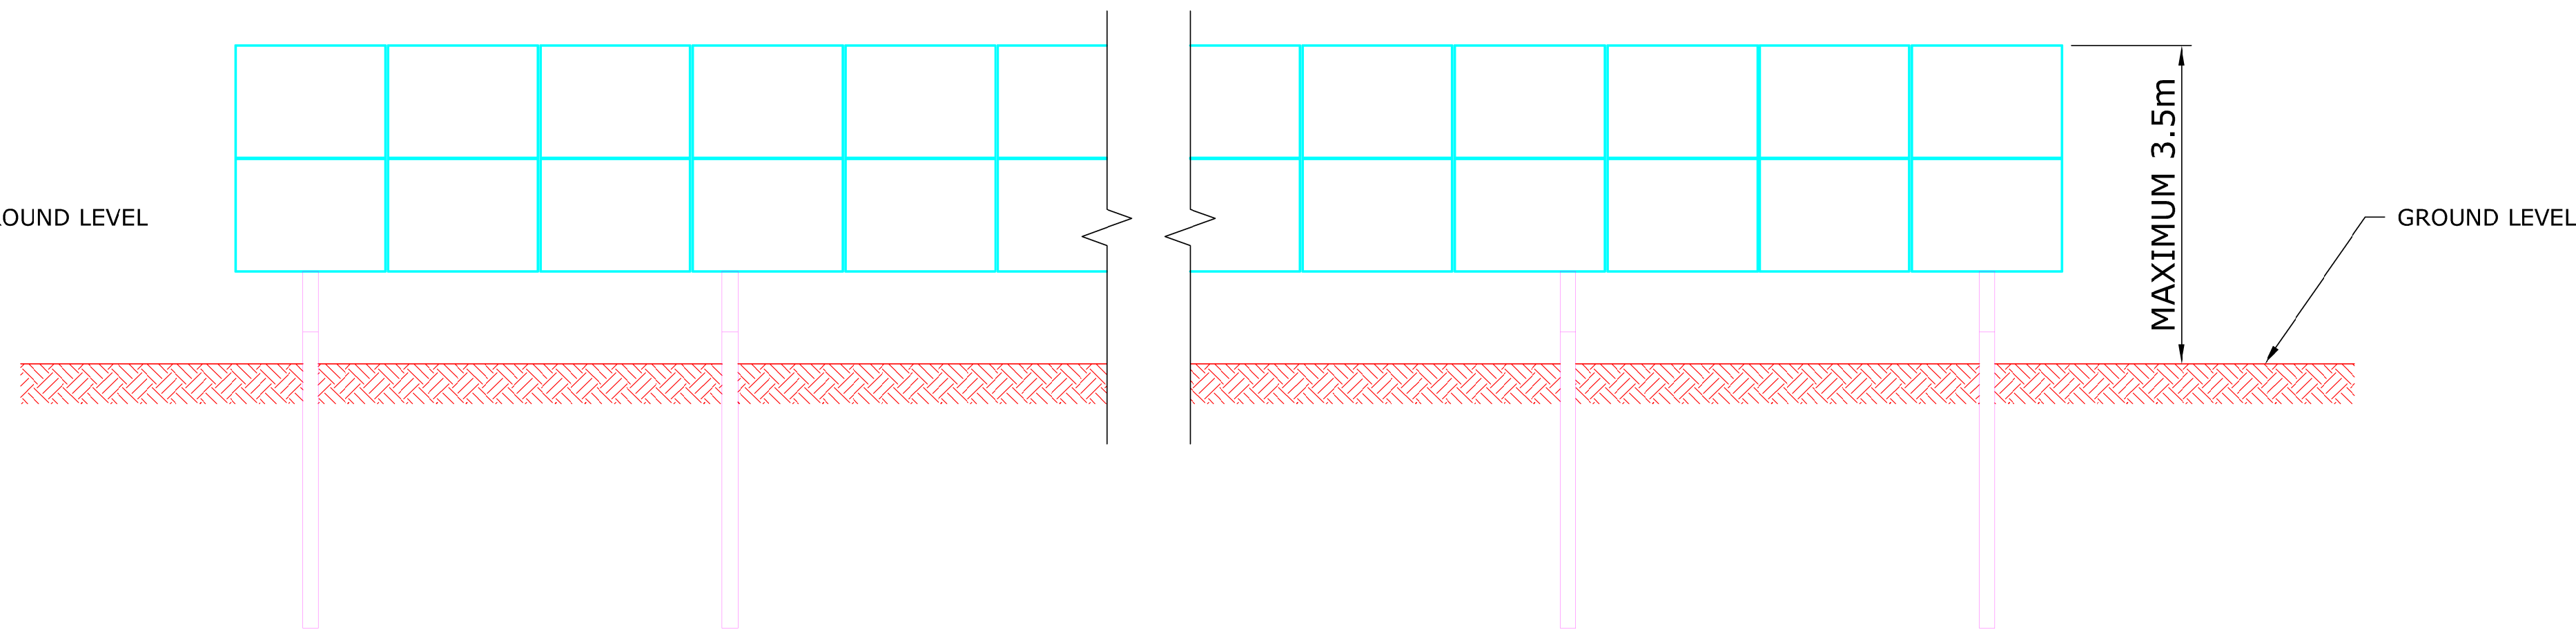

TYPICAL FIXED SOUTH FACING PV ARRAY FRONT ELEVATION
Scale 1:50

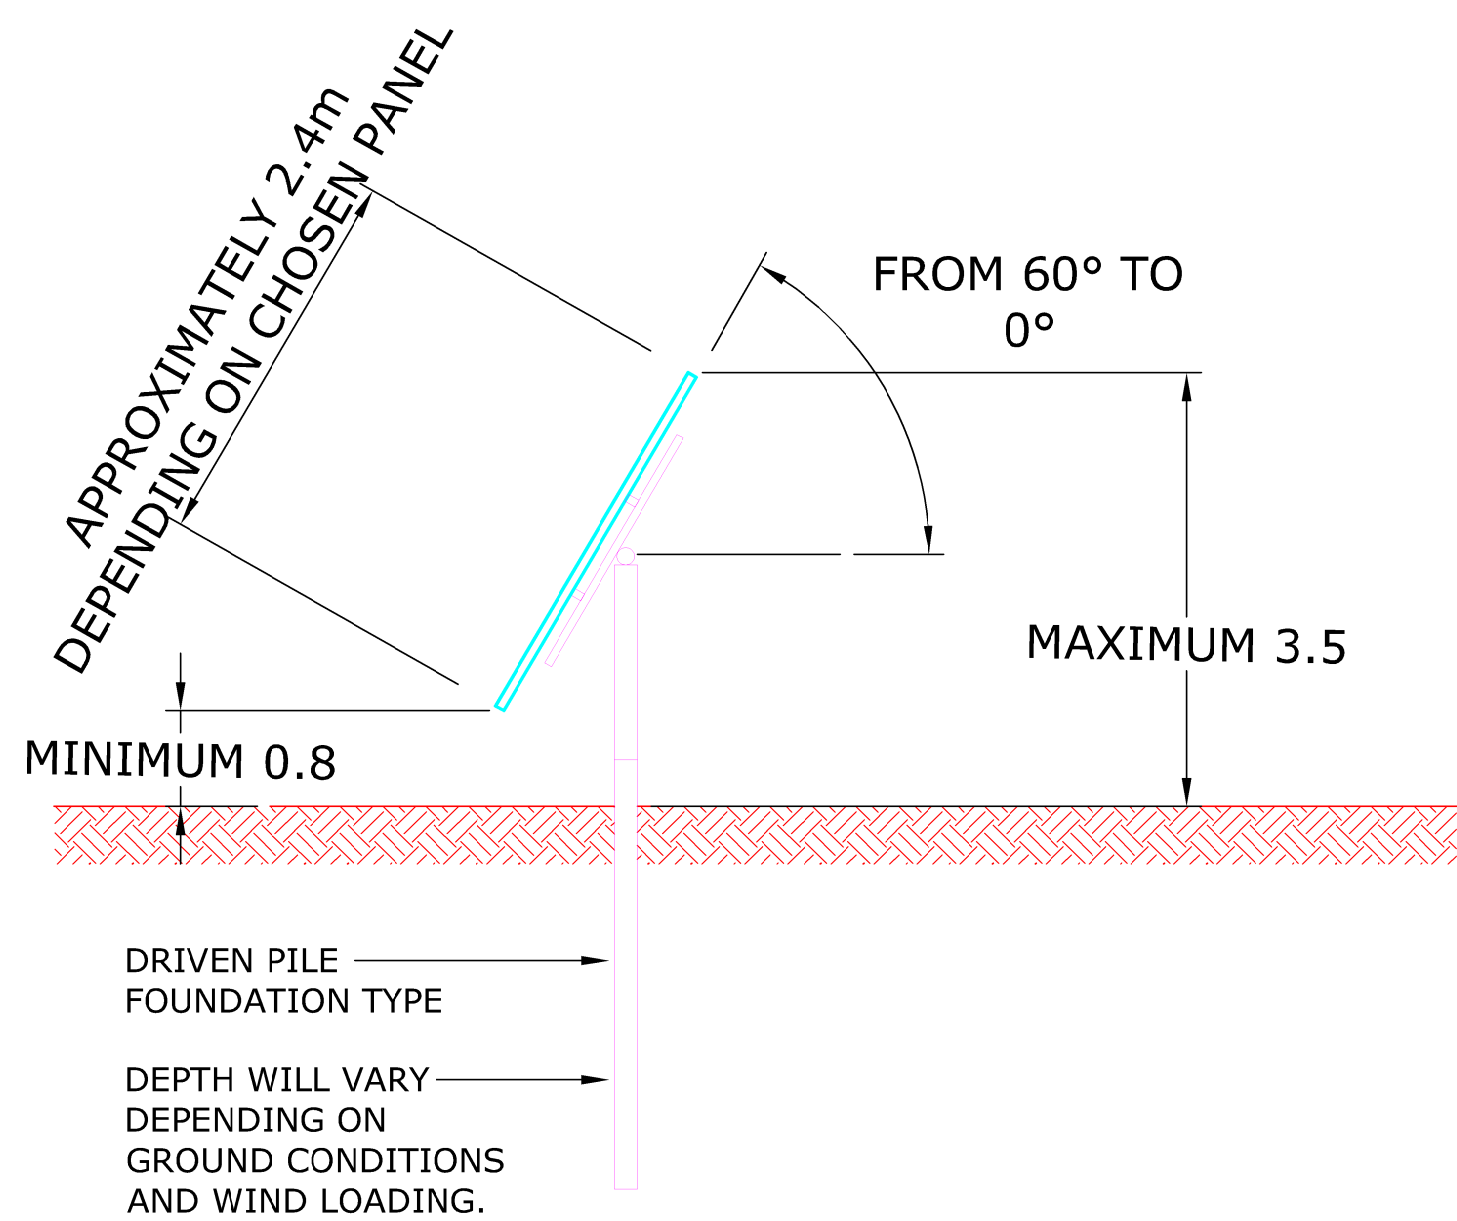

TYPICAL SINGLE AXIS TRACKER PV ARRAY SIDE ELEVATION
Scale 1:50

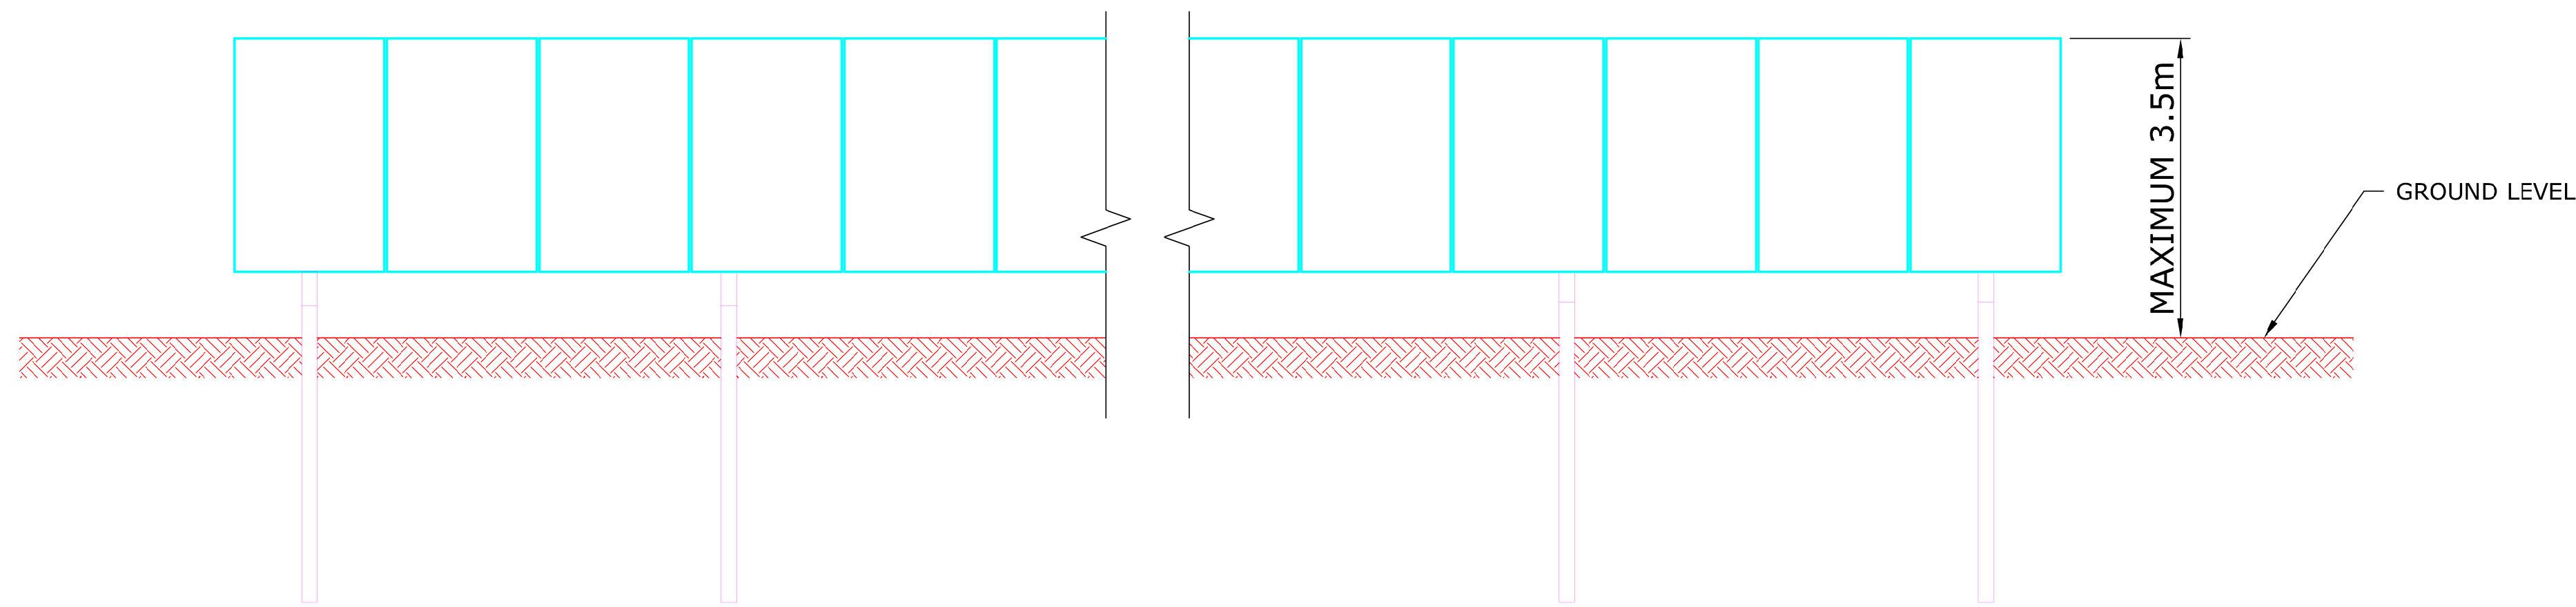

TYPICAL SINGLE AXIS TRACKER PV ARRAY FRONT ELEVATION
Scale 1:50

NOT FOR CONSTRUCTION
FOR INFORMATION ONLY



PROJECT

Fosse Green Energy

CLIENT

Fosse Green Energy Ltd

CONSULTANT

AECOM Limited

NOTES

1. DRAWING IS FOR INDICATIVE PURPOSES ONLY.
2. DRAWING IS IN METRES (m) UNLESS OTHERWISE STATED.
3. INDICATIVE MOUNTING SHOWN. FINAL MOUNTING SOLUTION TO BE CONFIRMED AT DETAILED DESIGN STAGE.

LEGISLATION

Regulation 5(2)(a) Infrastructure Planning (Applications: Prescribed Forms and Procedure) Regulations 2009.

ISSUE PURPOSE

DCO Submission

PROJECT NUMBER

60700987

FIGURE TITLE

Indicative PV Array Cross-Sections

FIGURE NUMBER

Figure 3-7

DOCUMENT REFERENCE

EN010154/APP/6.2

REV. 01

