



Dean Moor Solar Farm


Environmental Statement: Chapter 3 – Figure 3.8 Indicative Solar PV Array Elevations (Ballasted) on behalf of FVS Dean Moor Limited

March 2025
Prepared by: Cadmando
PINS Ref: EN010155
Document Ref: 6.2
Revision: 1




Firma Energy




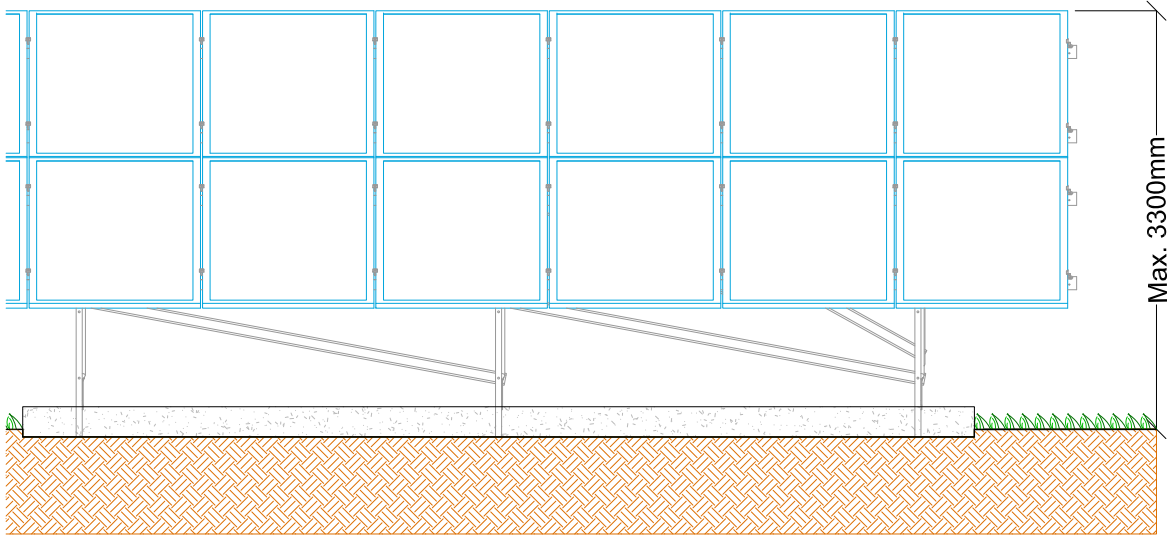

FRONT ELEVATION

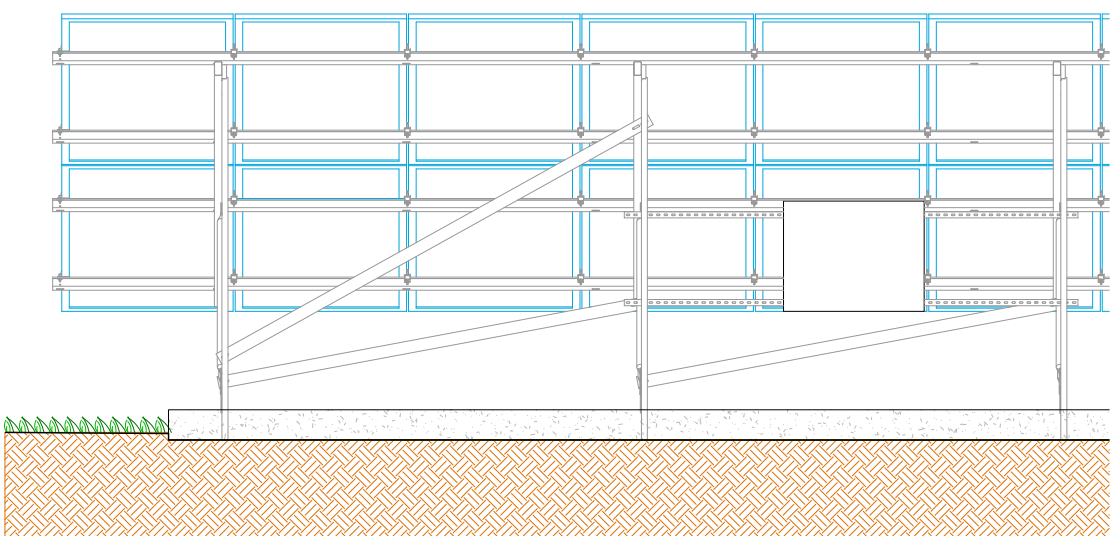



REAR ELEVATION

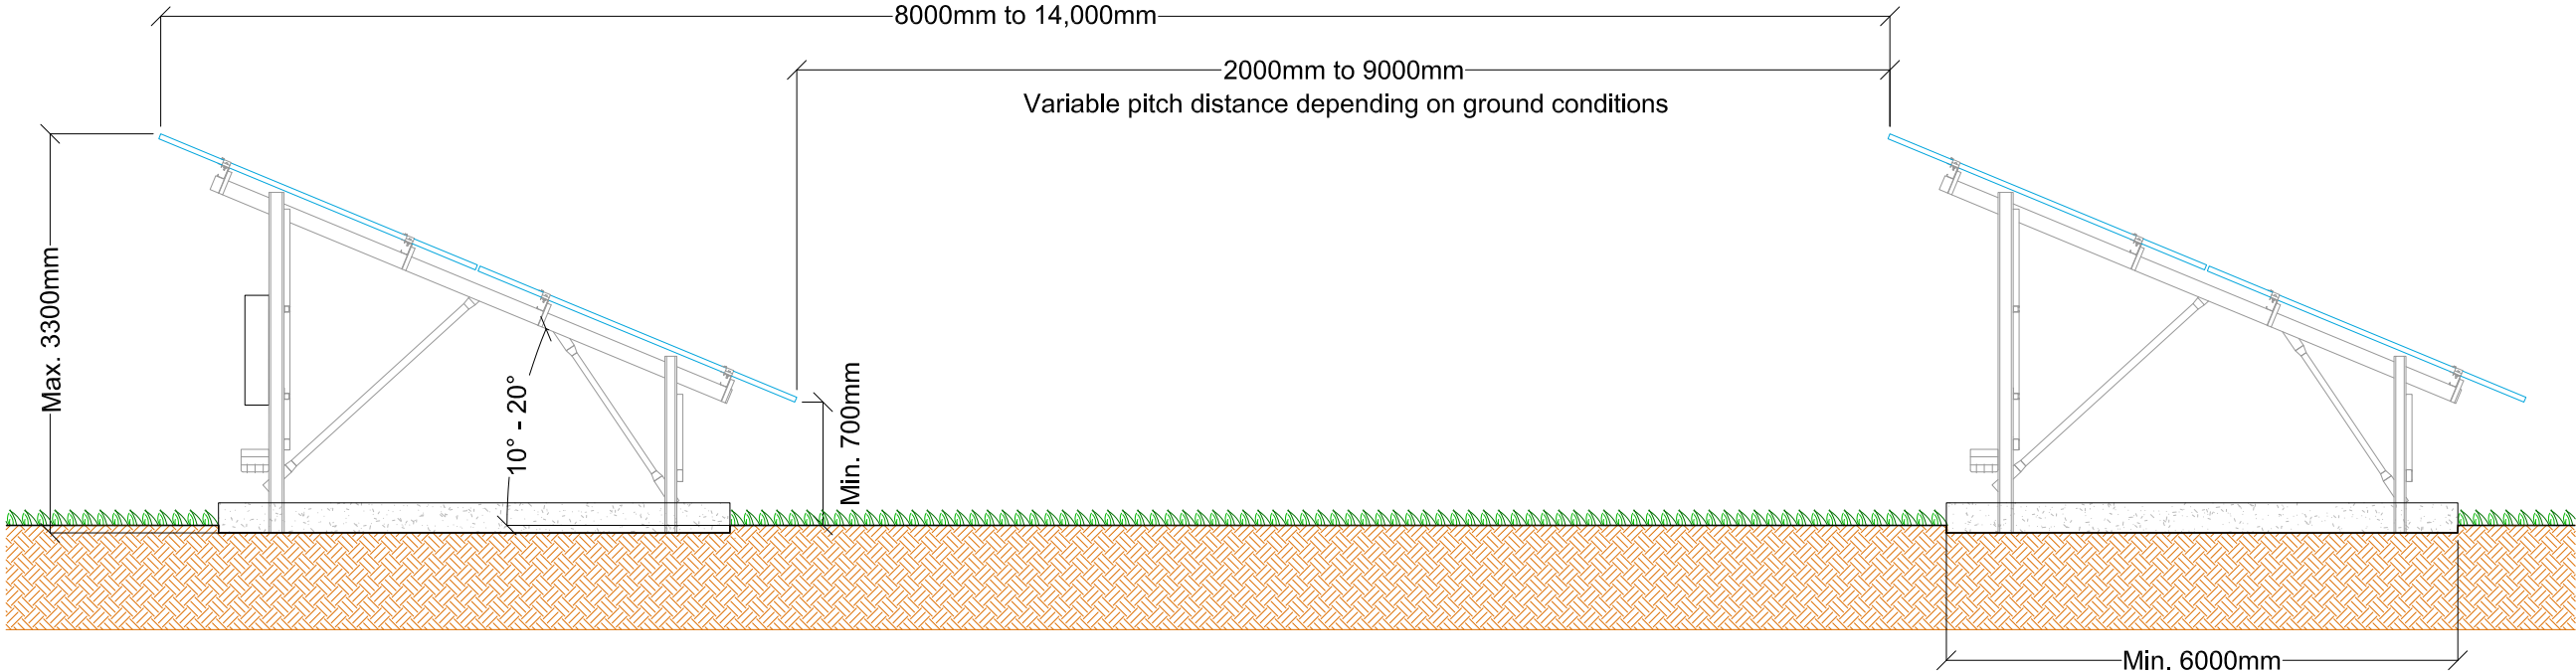

SIDE ELEVATION

Variable with tilt
and panel configuration

 

Project Title		
		
Client		
FVS Dean Moor Limited		
Title		
DEAN MOOR SOLAR FARM INDICATIVE SOLAR PV ARRAY ELEVATIONS (BALLASTED)		
Scale: 1:50 @ A3	Date: 02.01.2025	
Drawn: EM	Checked: RJ	
Figure: 3.8	Sheet 1 of 1	Rev: 01
