



Dean Moor Solar Farm

Environmental Statement: Chapter 3 – Figure 3.9 Indicative Solar PV Array Elevations (Anchored)


on behalf of **FVS Dean Moor Limited**

March 2025
Prepared by: Cadmando
PINS Ref: EN010155
Document Ref: 6.2
Revision: 1




Firma Energy

 **ib vogt**

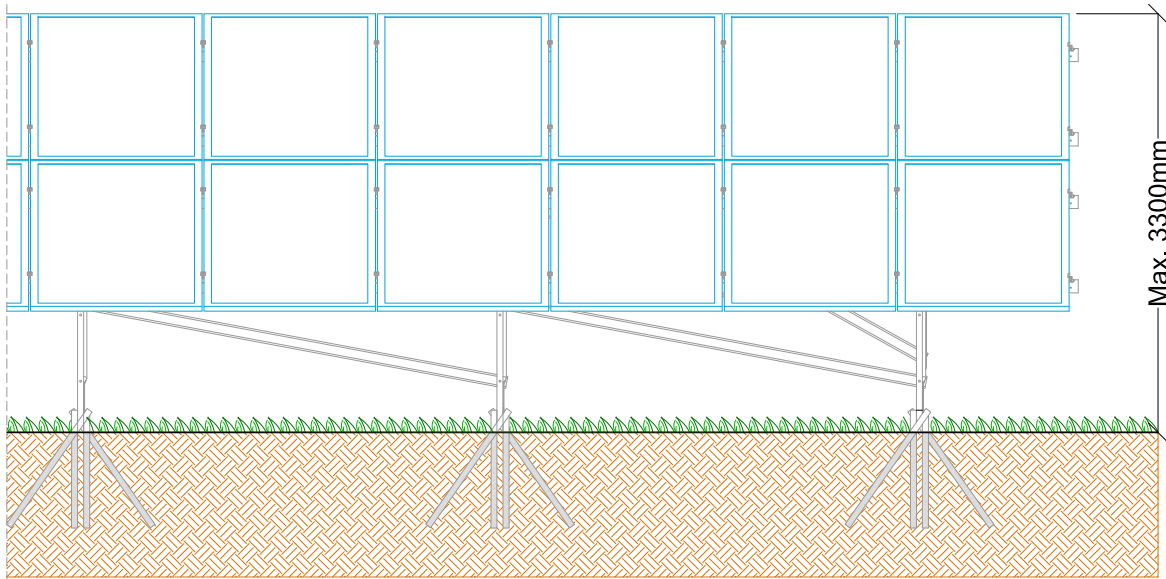


FRONT ELEVATION


Variable with tilt
and panel configuration

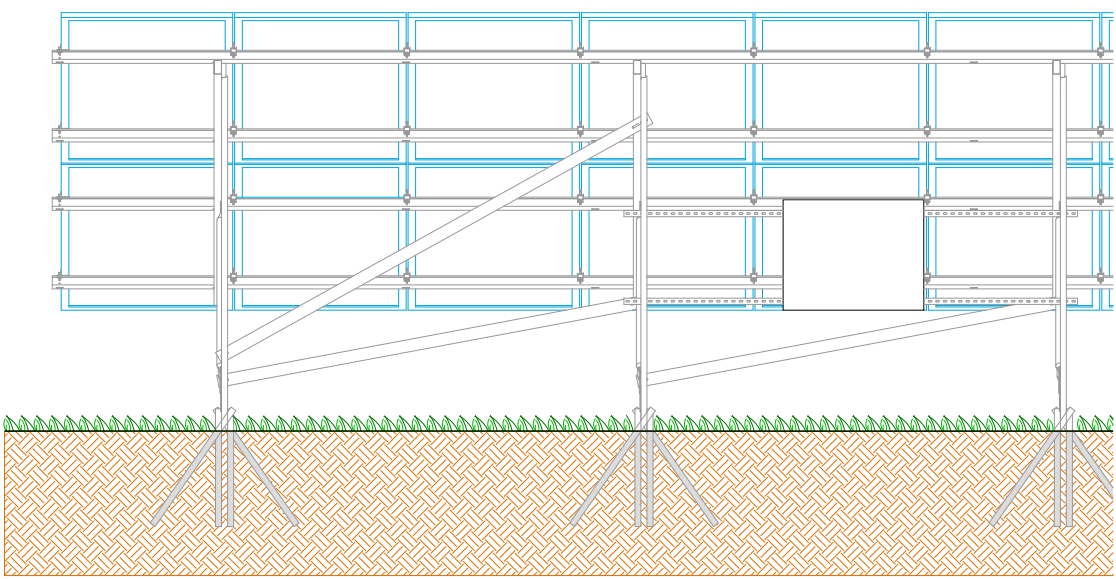

REAR ELEVATION

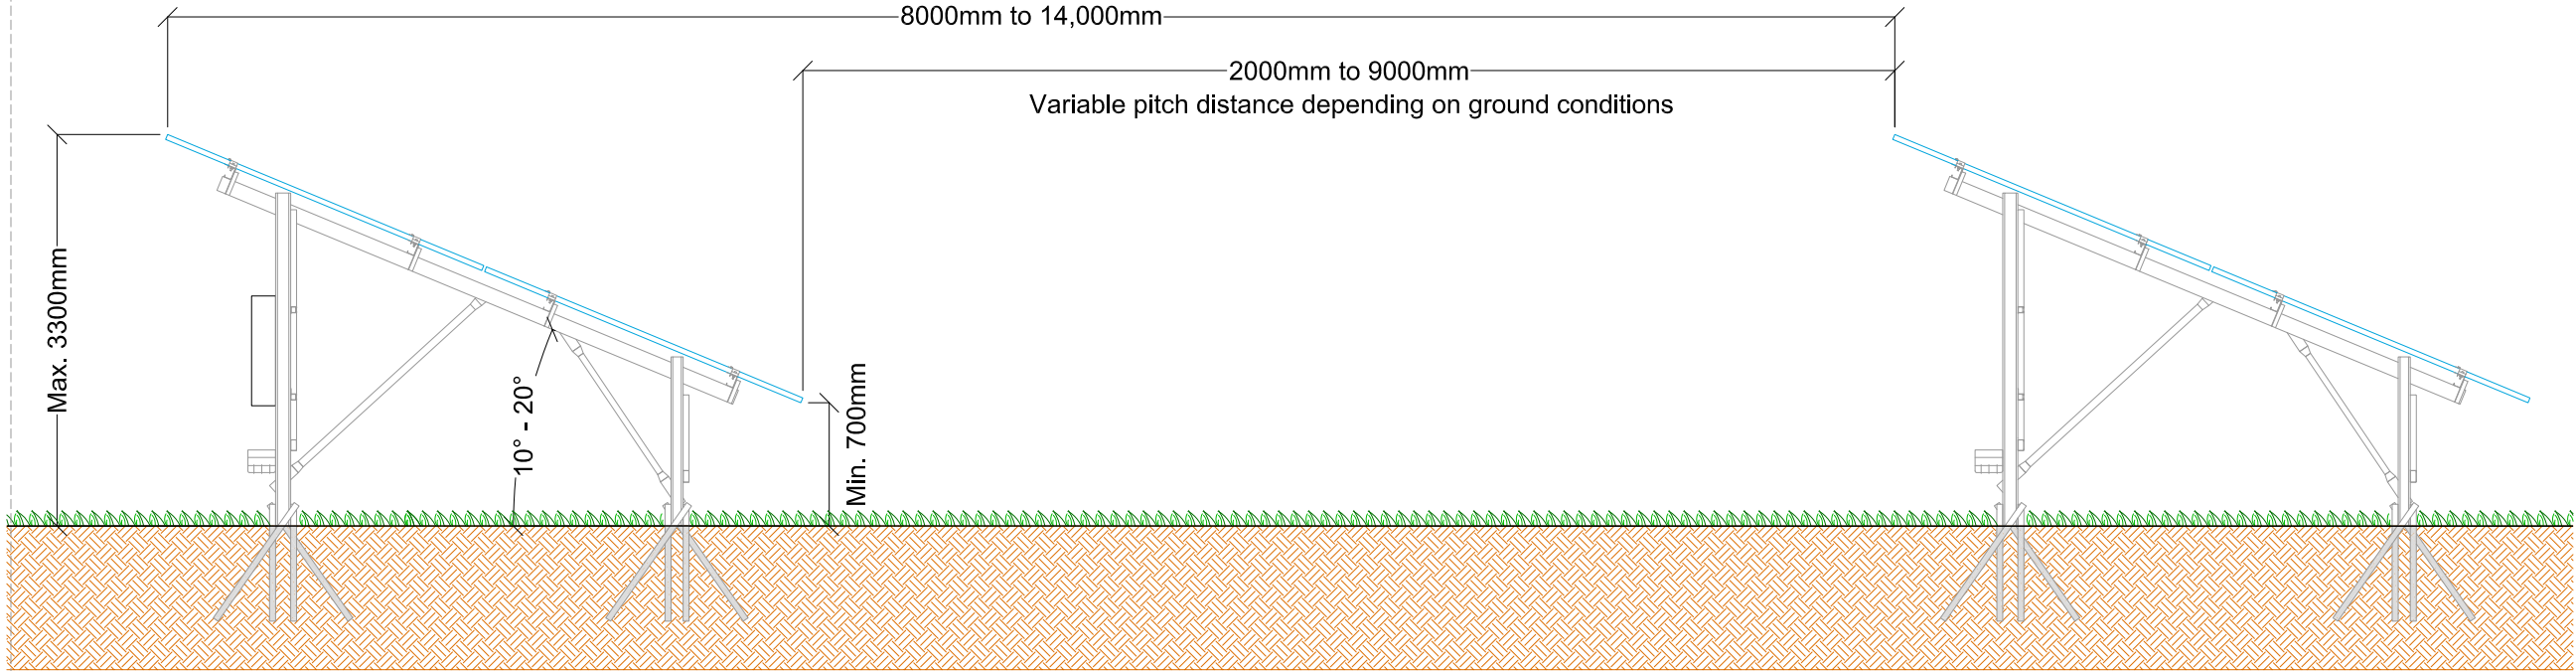

SIDE ELEVATION

 

Project Title



Client

FVS Dean Moor Limited

Title

DEAN MOOR SOLAR FARM
INDICATIVE SOLAR ARRAY
ELEVATIONS (ANCHORED)

Scale: 1:50 @ A3

Date: 02.01.2025

Drawn: EM

Checked: RJ

Figure: 3.9

Sheet 1 of 1

Rev: 01

