



Dean Moor Solar Farm


Environmental Statement: Chapter 3 – Figure 3.20 Indicative DNO Substation Building on behalf of **FVS Dean Moor Limited**

March 2025
Prepared by: Stantec UK Ltd
PINS Ref: EN010155
Document Ref: 6.2
Revision: 1




Firma Energy


 **ib vogt**

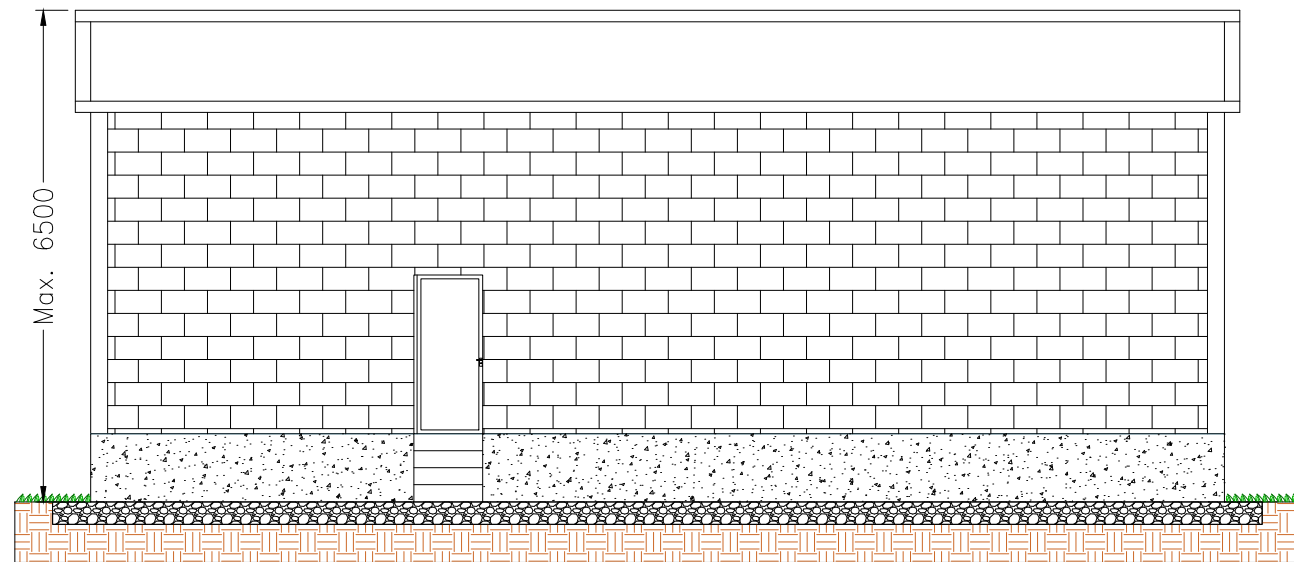


FRONT ELEVATION

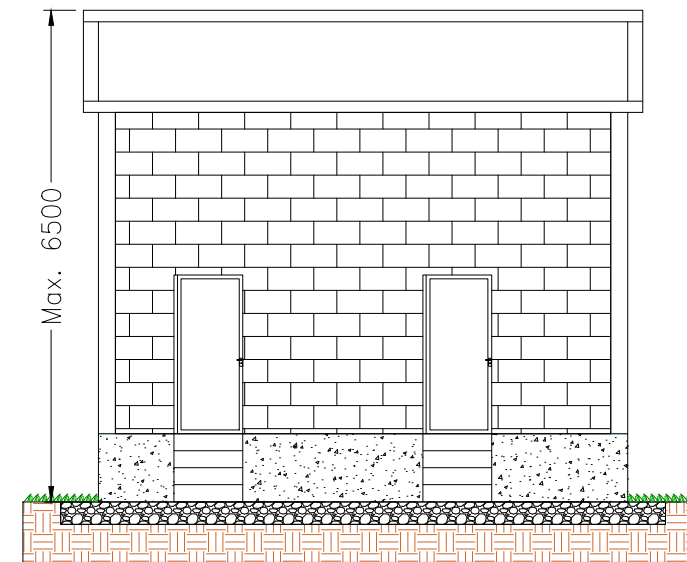


SIDE ELEVATION (LEFT)

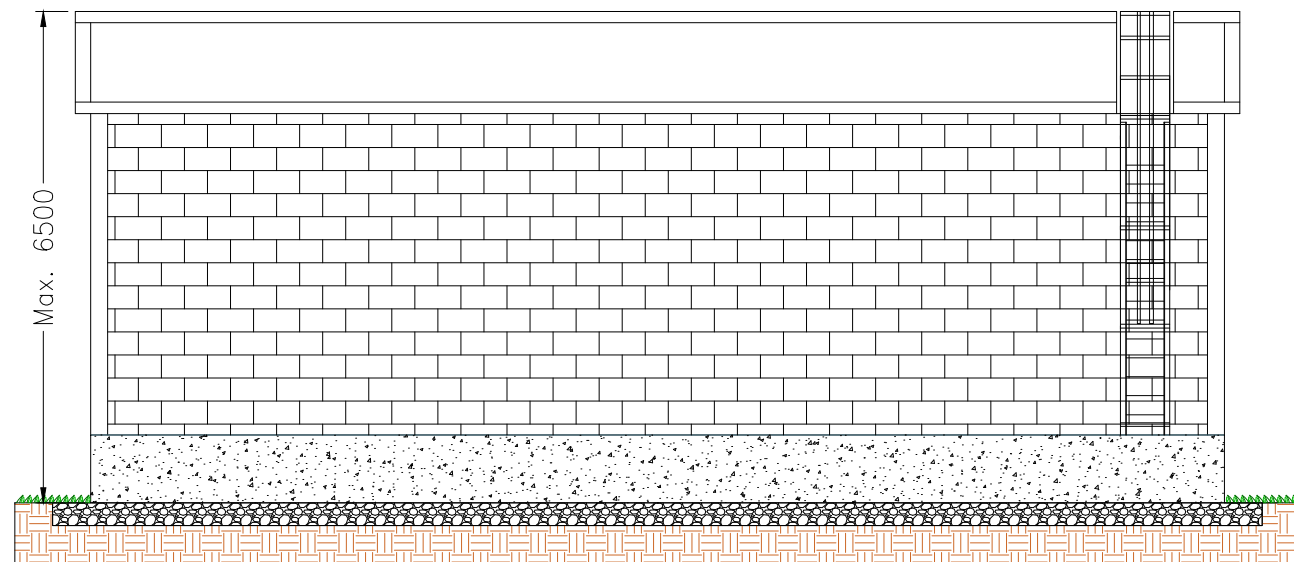

REAR ELEVATION

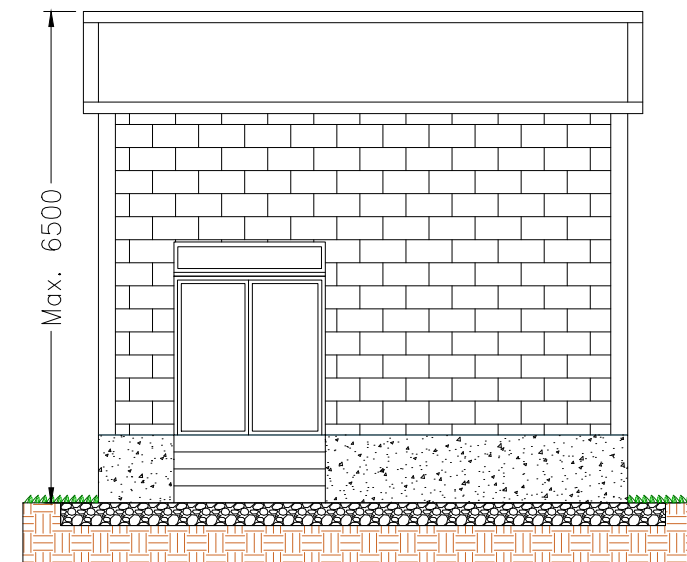

SIDE ELEVATION (RIGHT)

 

Note :

1. All Dimensions shown are in MM unless mentioned otherwise.

Legend

Project Title



Client

FVS Dean Moor Limited

Title

DEAN MOOR SOLAR FARM
INDICATIVE DNO
SUBSTATION BUILDING

Scale: 1:100 @ A3

Date: 01.03.2025

Drawn: SG

Checked: ND

Figure: 3.20

Sheet 1 of 1

Rev: 01

Designed by :



Maximum Footprint Area for DNO Substation Building : 140 m²