



Dean Moor Solar Farm


Environmental Statement: Chapter 3 – Figure 3.22 Indicative Control Building on behalf of **FVS Dean Moor Limited**

March 2025
Prepared by: Stantec UK Ltd
PINS Ref: EN010155
Document Ref: 6.2
Revision: 1




Firma Energy


 **ib vogt**

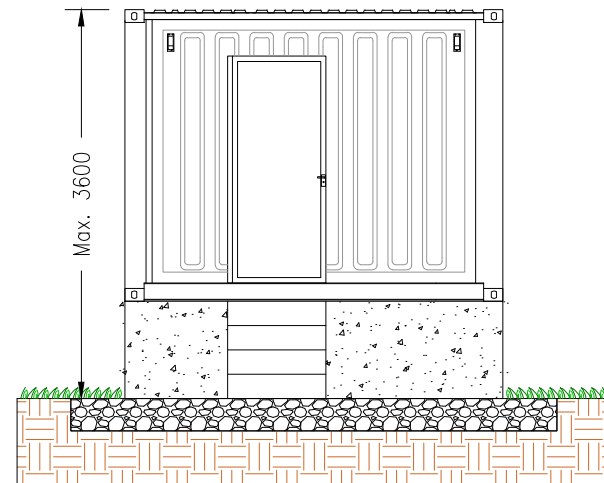


FRONT ELEVATION

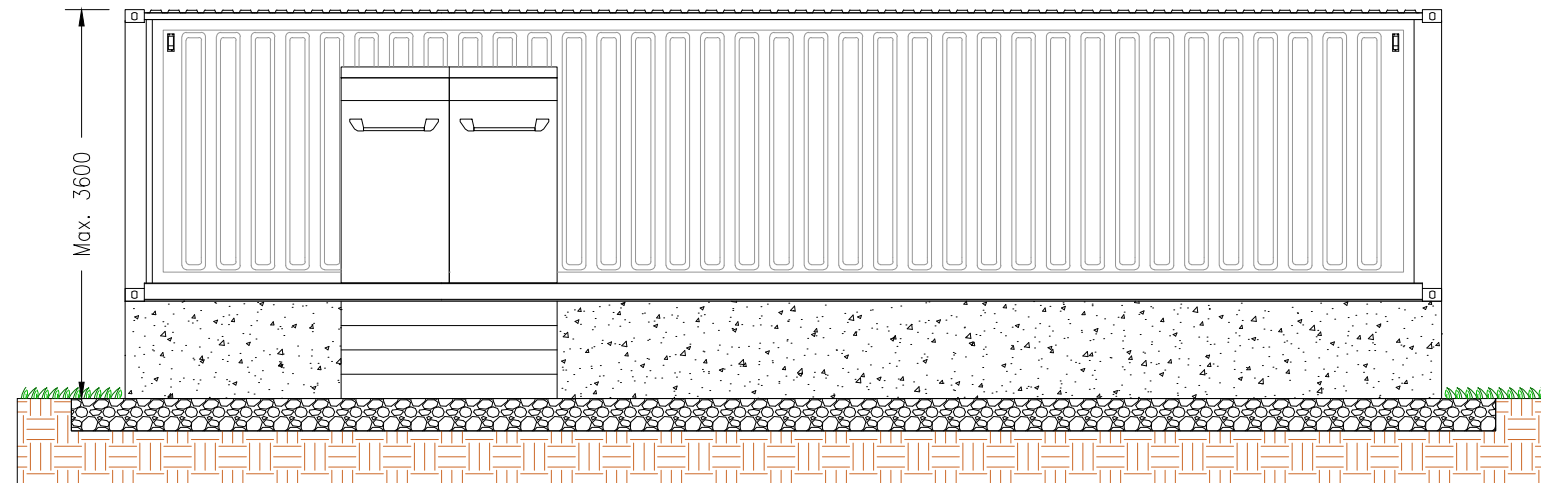

SIDE ELEVATION (LEFT)

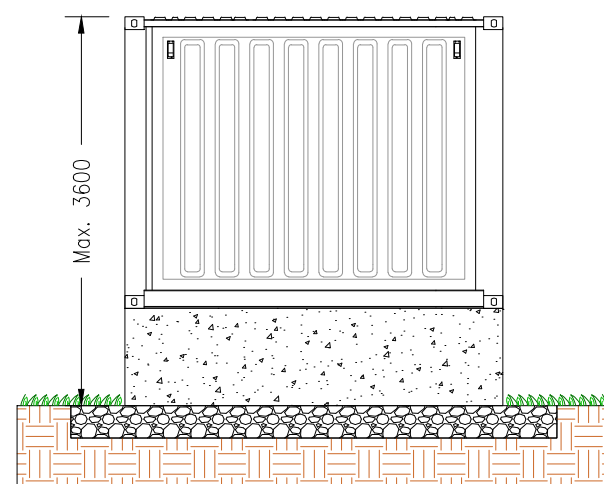

REAR ELEVATION

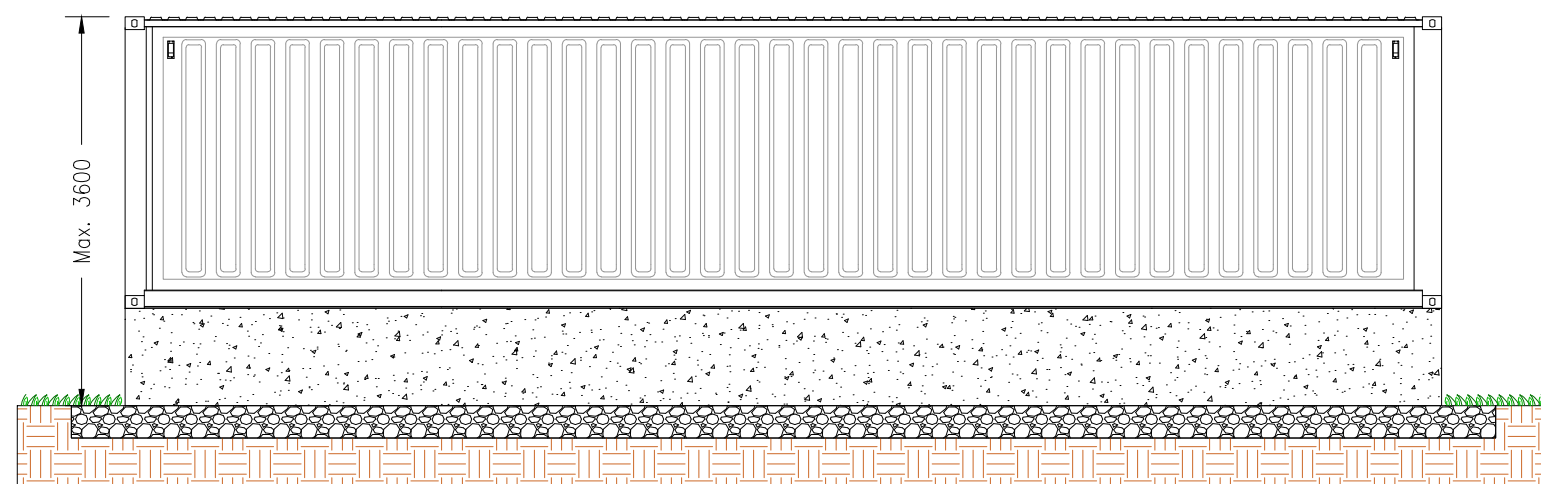


SIDE ELEVATION (RIGHT)



Maximum Footprint Area for Customer Control Building : 31m²

Note :
1. All Dimensions shown are in MM unless mentioned otherwise.

Legend

Project Title		
		
Client		
FVS Dean Moor Limited		
Title		
DEAN MOOR SOLAR FARM INDICATIVE CONTROL BUILDING		
Scale: 1:70 @ A3	Date: 01.03.2025	
Drawn: SG	Checked: ND	
Figure: 3.22	Sheet 1 of 1	Rev: 01
Designed by :		
