



Peartree Hill Solar Farm

Tree Preservation Order and Hedgerow Plans


Planning Act 2008


Infrastructure Planning

(Applications: Prescribed Forms

Application Document Ref: EN010157/APP/2.8 and Procedure) Regulations 2009 –



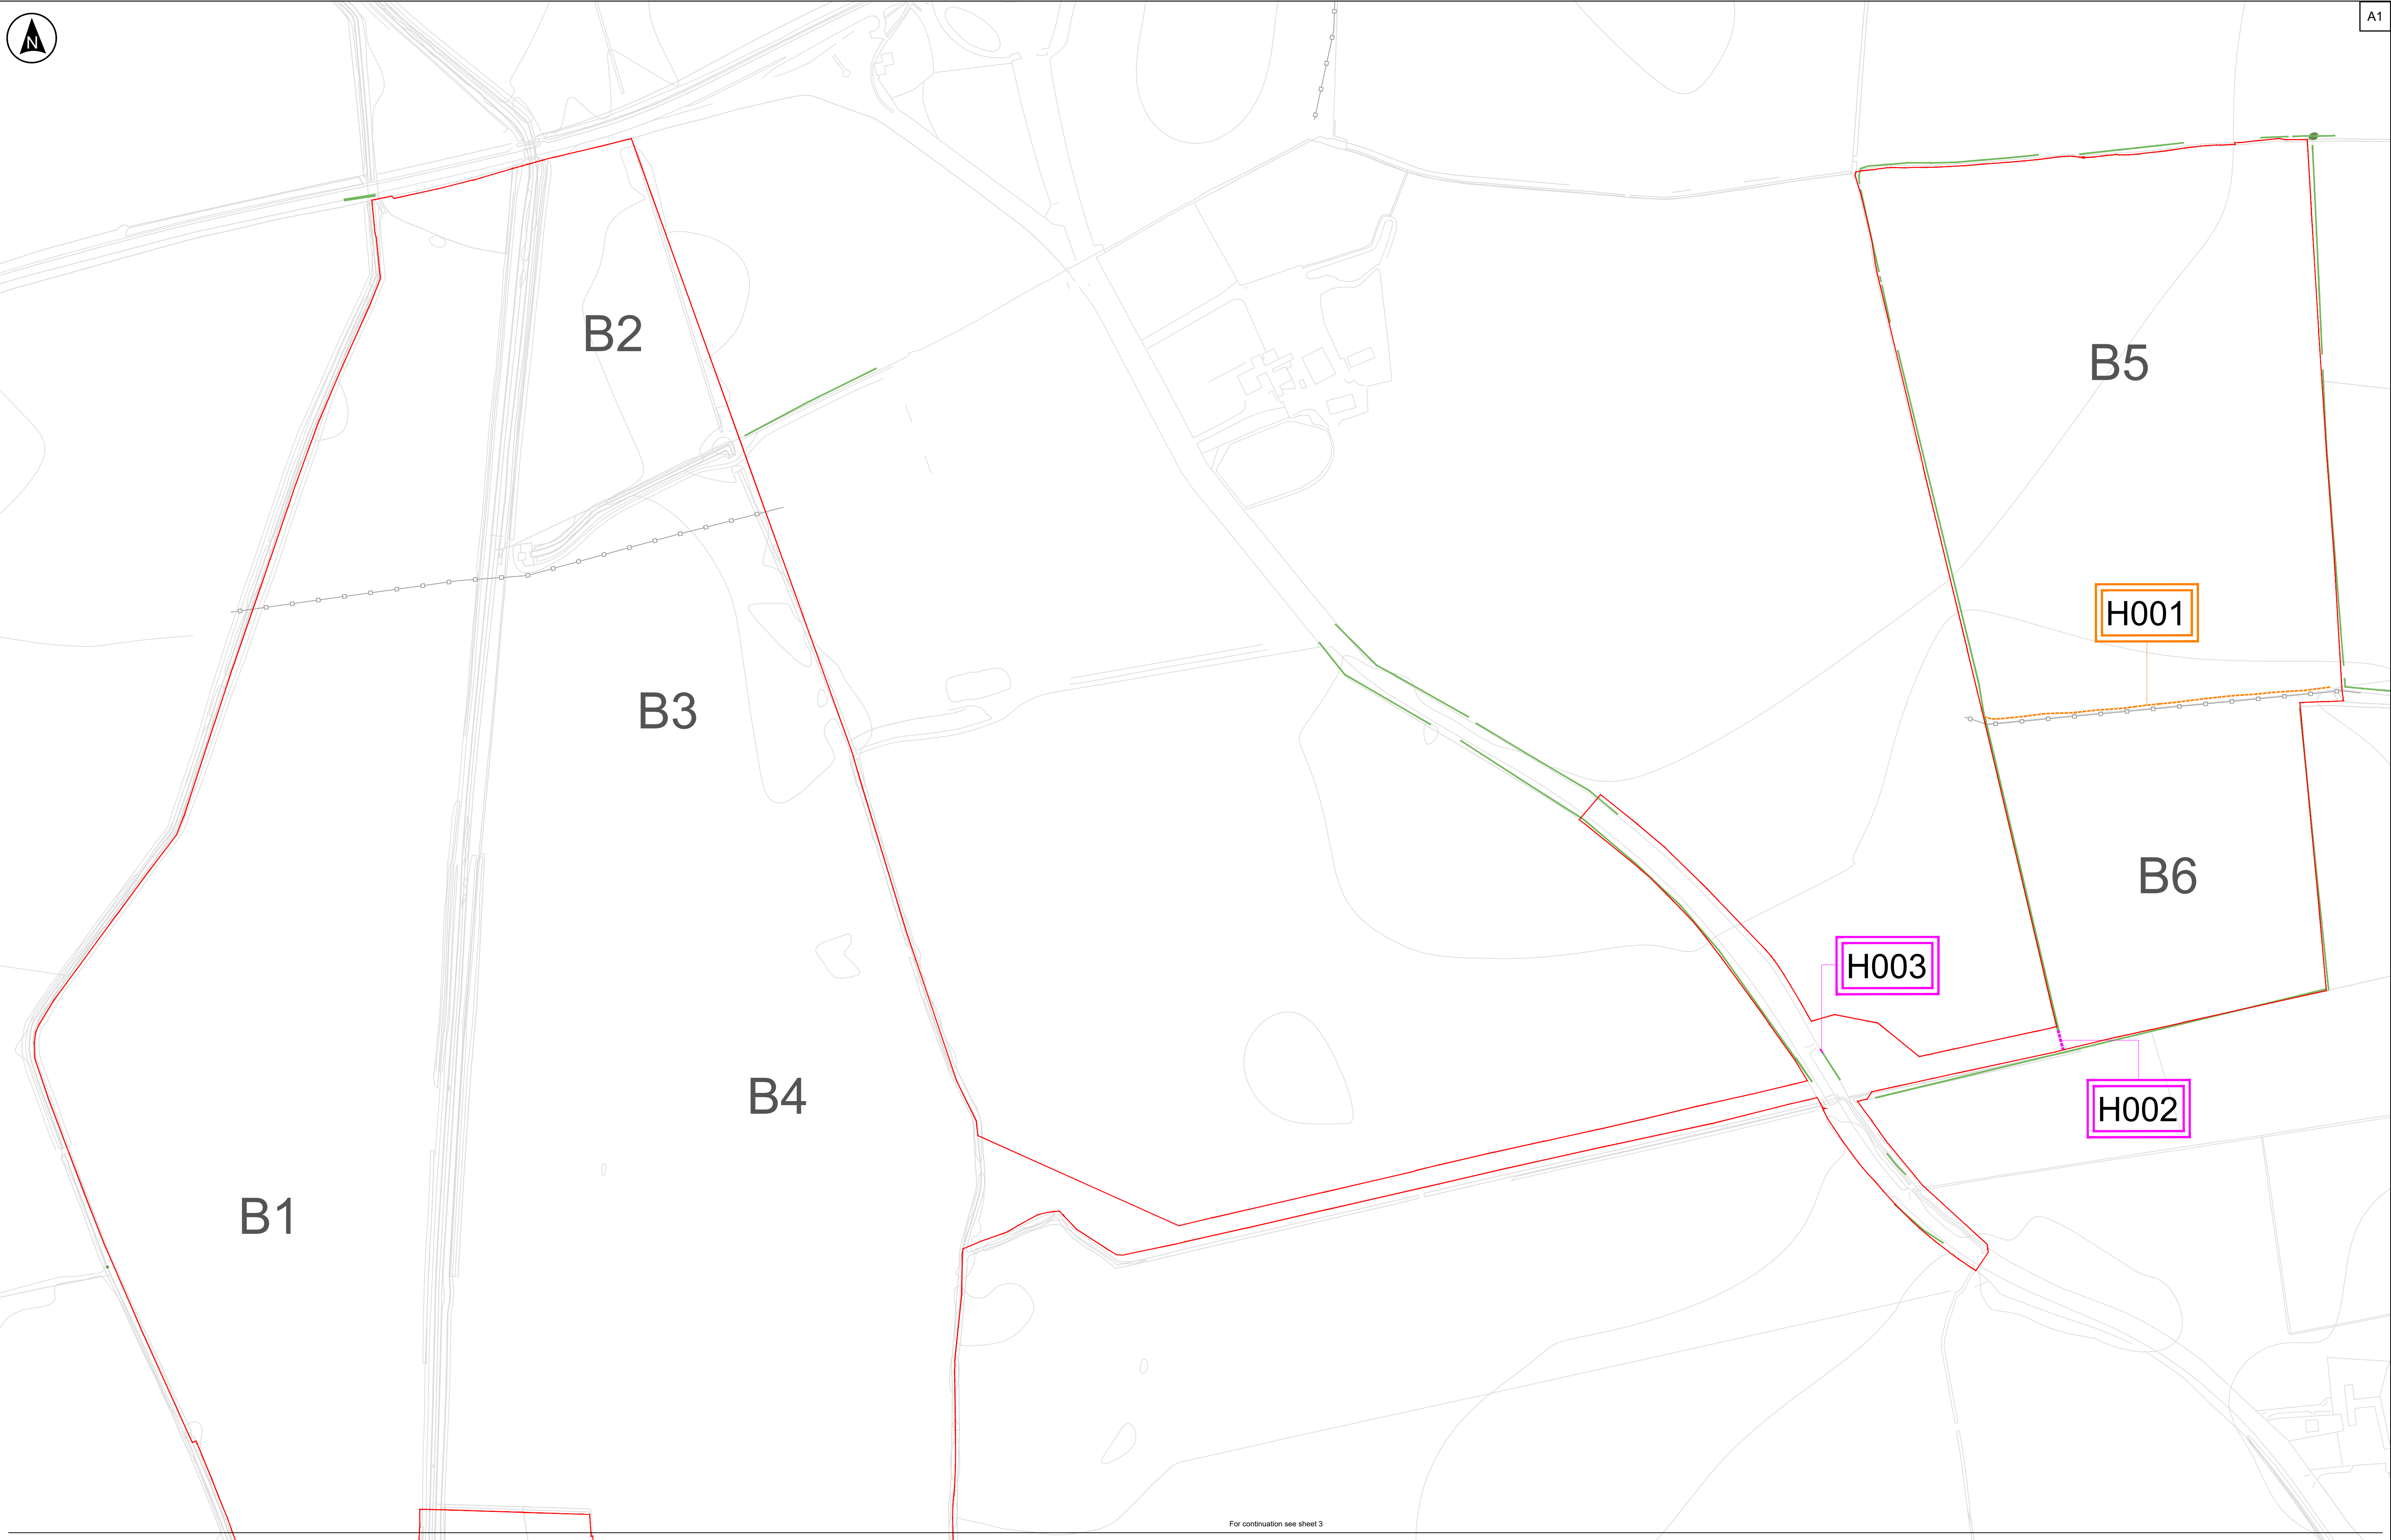

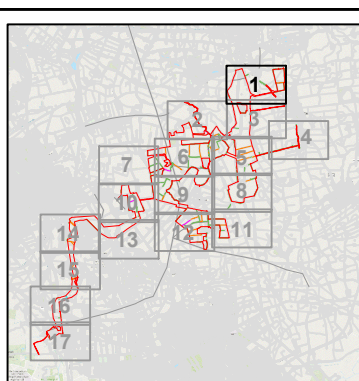February 2025 Regulation 5(2)(o)





Site Plan: Not to scale

Key

-  Order Limits
-  Existing Hedgerows (including those classified as important hedgerows)
-  Hedgerows to be removed and reinstated/replaced (not classed as important hedgerow)
-  Hedgerows to be removed (not classed as important hedgerow)

C9 Field Reference

Notes:

- Do not scale from this drawing
- All dimensions are in metres unless stated otherwise
- Tree Preservation Order data have been digitised by RSK based on information from East Riding of Yorkshire Council's interactive planning map (<https://www.eastriding.gov.uk/planning-permission-and-building-control/applications-for-planning-and-building-control/planning-constraints-map/planning-constraints-map-tool/>), and therefore should be treated as indicative.
- The proposed sections of hedgerow to be removed will be subject to change as part of the detailed design development. Any removal of hedgerows will be limited to being within the constraints included in the draft Development Consent Order [EN010157/APP/3.1].
- This plan should be read in conjunction with other plans and documents in the DCO Application, including ES Volume 3, Figure 3.4: Indicative Environmental Masterplan [EN010157/APP/6.3] and Schedule 13 of the draft Development Consent Order [EN010157/APP/3.1].

For continuation see sheet 3

100m 50m 0 50m 100m

Client

RWE

Designer

RSK

Project Name

Peartree Hill Solar Farm

Drawing Title

Tree Preservation Order and Hedgerow Plan

Sheet 1 of 17

Scale at A1

1:2500

Status

DCO Application

Infrastructure Planning (Applications: Prescribed Forms and Procedure) Regulations 2009: Regulation 5(2)(c)

PINS Number

EN010157/APP/2.8

Drawing Name

0589-SHRSK-XX-XX-DR-L-1000

Coordinate System:


British National Grid

Rev

P01




A1

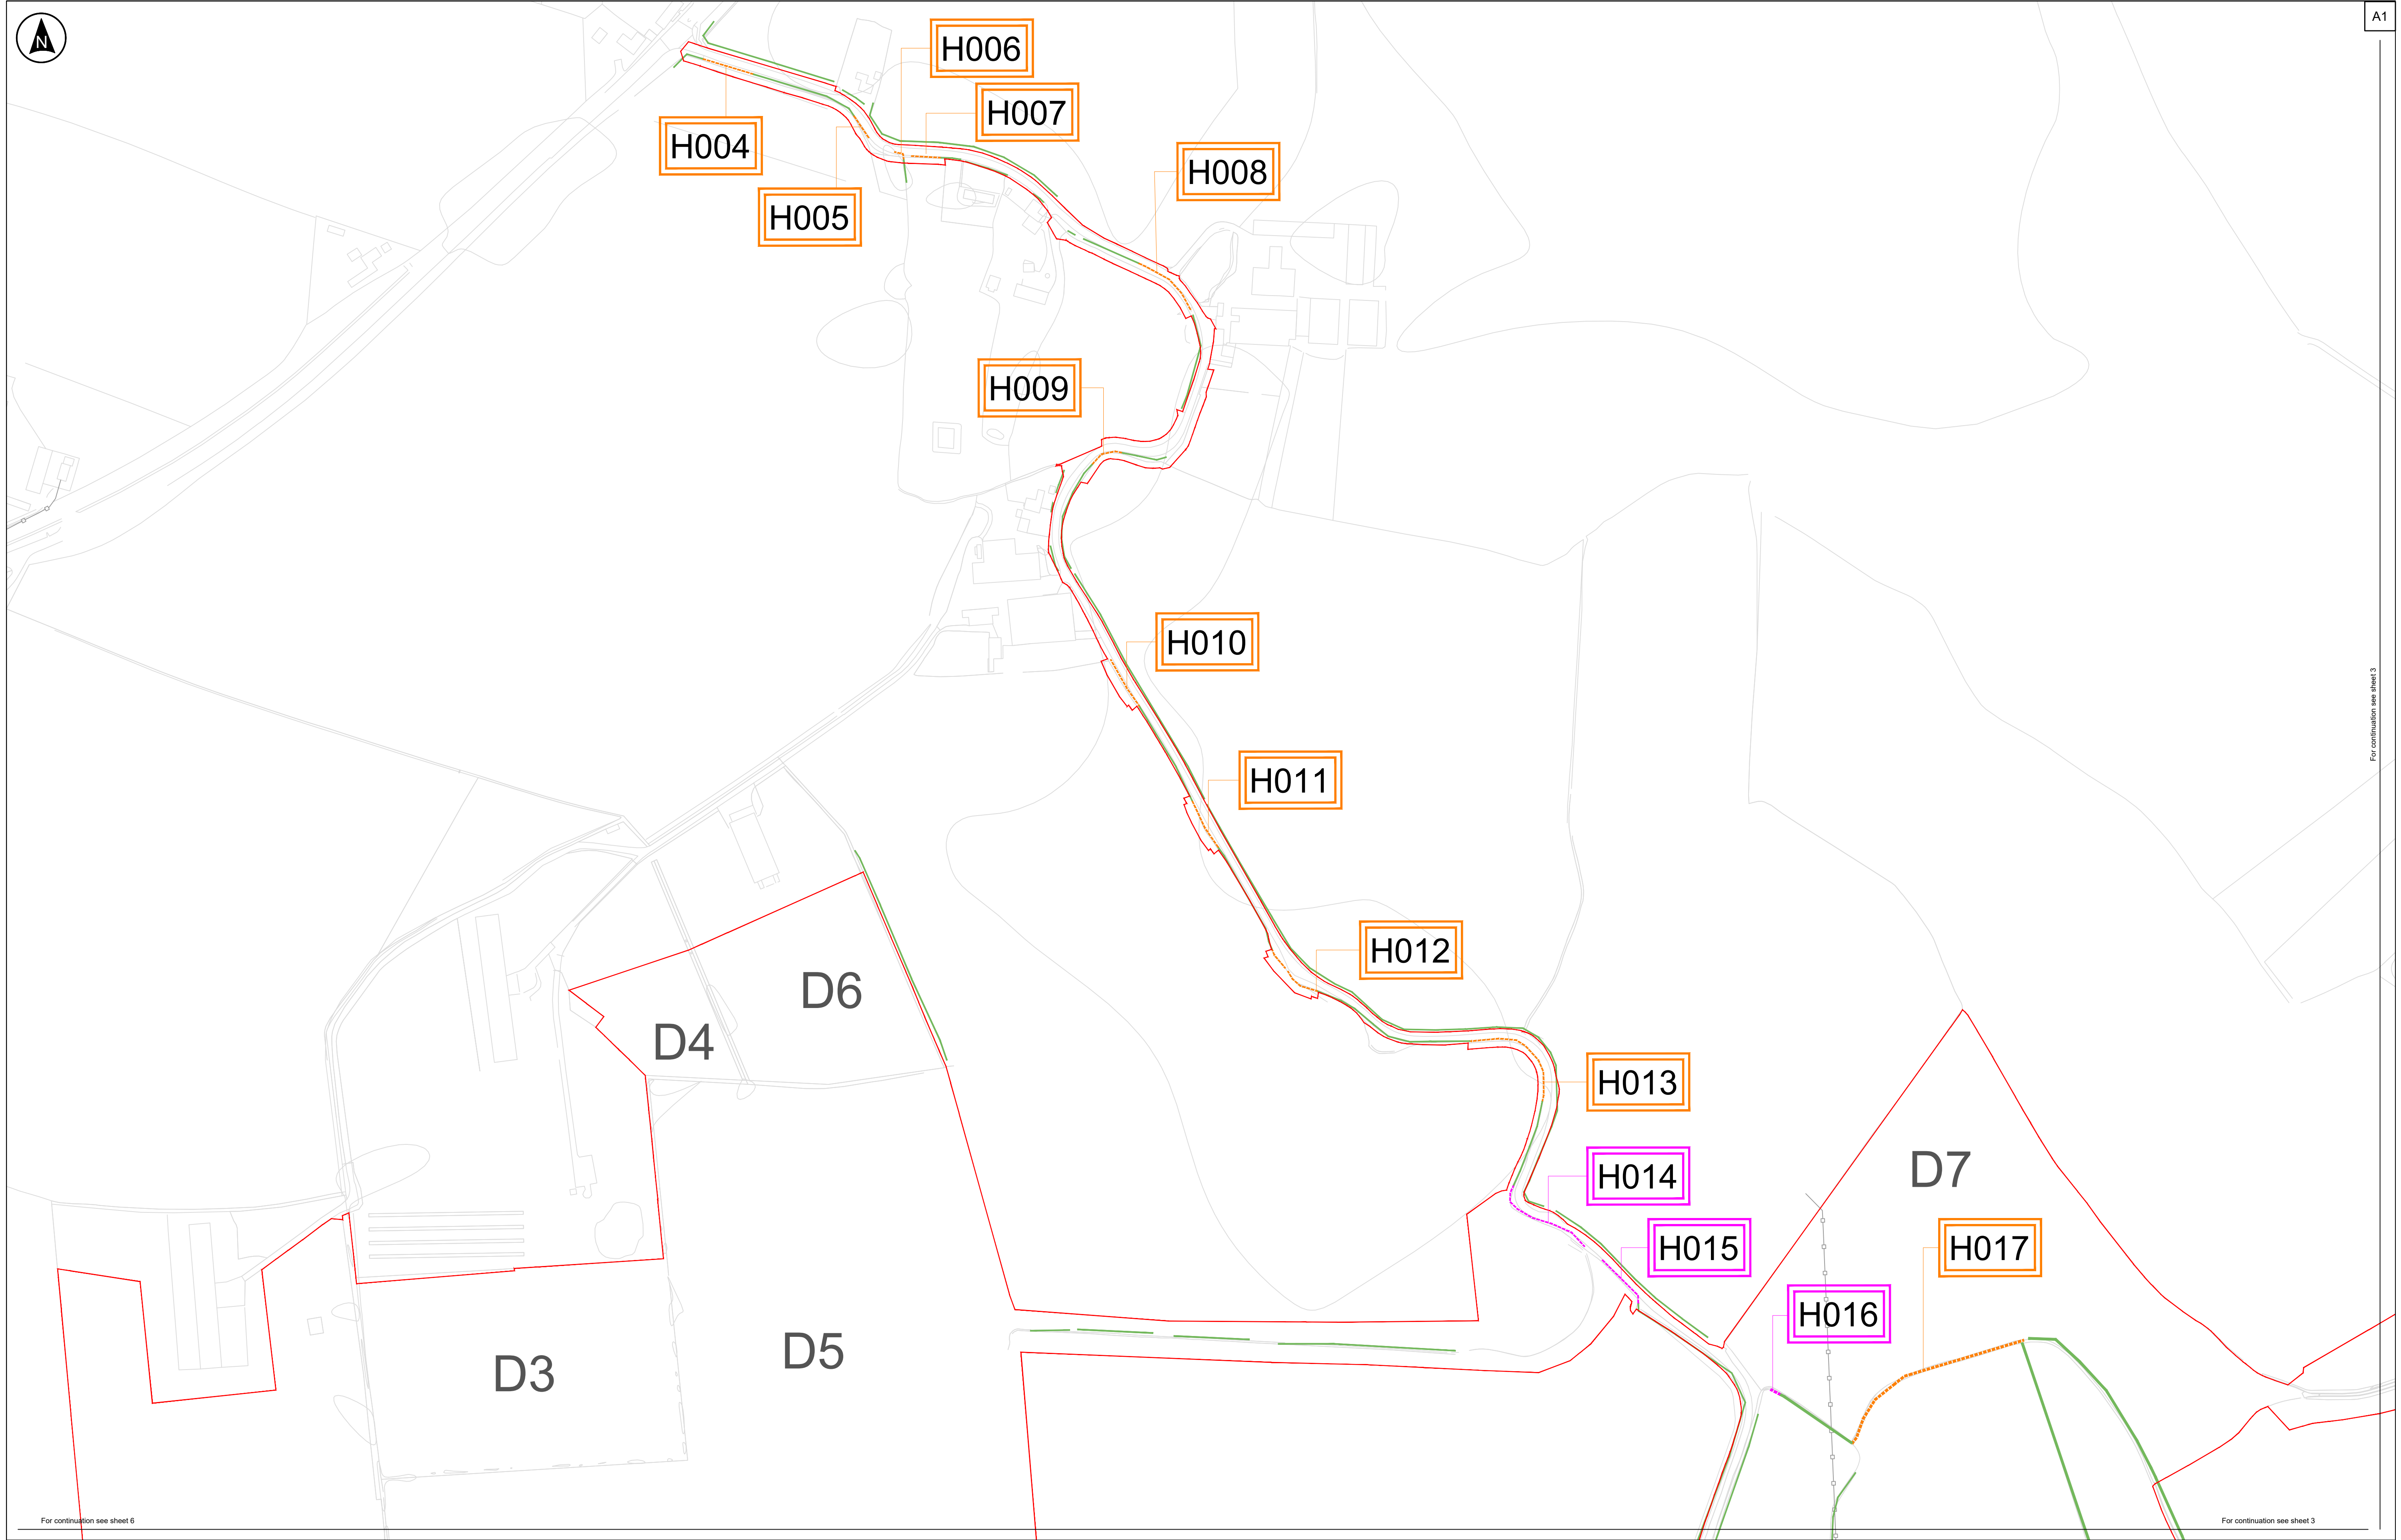

For continuation see sheet 6

For continuation see sheet 3

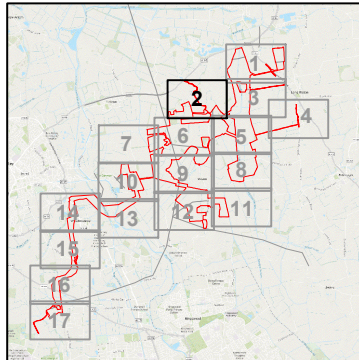


- Key**
- Order Limits
 - Existing Hedgerows (including those classified as important hedgerows)
 - Hedgerows to be removed and reinstated/replaced (not classed as important hedgerow)
 - Hedgerows to be removed (not classed as important hedgerow)

C9

Field Reference

- Notes:**
- Do not scale from this drawing
 - All dimensions are in metres unless stated otherwise
 - Tree Preservation Order data have been digitised by RSK based on information from East Riding of Yorkshire Council's interactive planning map (<https://www.eastriding.gov.uk/planning-permission-and-building-control/applications-for-planning-and-building-control/planning-constraints-map-tool/>), and therefore should be treated as indicative.
 - The proposed sections of hedgerow to be removed will be subject to change as part of the detailed design development. Any removal of hedgerows will be limited to being within the constraints included in the draft Development Consent Order [EN01057/APP/3.1].
 - This plan should be read in conjunction with other plans and documents in the DCO Application, including ES Volume 3, Figure 3.4: Indicative Environmental Masterplan [EN010157/APP/6.3] and Schedule 13 of the draft Development Consent Order [EN01057/APP/3.1].

 

Rev	Date	By	Chkd	Appd	Authd

Client



Project Name

Peartree Hill
Solar Farm

Drawing Title

Tree Preservation
Order and
Hedgerow Plans
Sheet 2 of 17

Scale at A1

1:2500

Status

DCO Application

Infrastructure Planning (Applications: Prescribed Forms and Procedure)
Regulations 2009: Regulation 5(2)(a)

PINS Number

EN010157/APP/2.8

Drawing Name

0589-SHR5K-XX-XX-DR-L-1000

Coordinate System:

British National Grid

Rev

P01

For continuation see sheet 3



Site Plan: Not to scale

Key

- Order Limits
- Existing Hedgerows (including those classified as important hedgerows)
- Hedgerows to be removed (not classed as important hedgerow)

C9

Field Reference

Notes:

- Do not scale from this drawing
- All dimensions are in metres unless stated otherwise
- Tree Preservation Order data have been digitised by RSK based on information from East Riding of Yorkshire Council's interactive planning map (<https://www.eastriding.gov.uk/planning-permission-and-building-control/applications-for-planning-and-building-control/planning-constraints-map/planning-constraints-map-tool/>), and therefore should be treated as indicative.
- The proposed sections of hedgerow to be removed will be subject to change as part of the detailed design development. Any removal of hedgerows will be limited to being within the constraints included in the draft Development Consent Order [EN01057/APP/3.1].
- This plan should be read in conjunction with other plans and documents in the DCO Application, including ES Volume 3, Figure 3.4: Indicative Environmental Masterplan [EN010157/APP/6.3] and Schedule 13 of the draft Development Consent Order [EN01057/APP/3.1].

Rev	Date	By	Chkd	Appd	Authd

Client

RWE

Designer

RSK

Project Name

Peartree Hill Solar Farm

Drawing Title

Tree Preservation Order and Hedgerow Plans

Sheet 3 of 17

Scale at A1

1:2500

Status

DCO Application

Infrastructure Planning (Applications: Prescribed Forms and Procedure) Regulations 2009: Regulation 5(2)(c)

PINS Number

EN010157/APP/2.8

Drawing Name

0589-SHRSK-XX-XX-DR-L-1000

Coordinate System:

British National Grid

Rev	
P01	



For continuation see sheet 3

A1

For continuation see sheet 3

For continuation see sheet 5

H025


H020

H021

H023

H022

H024

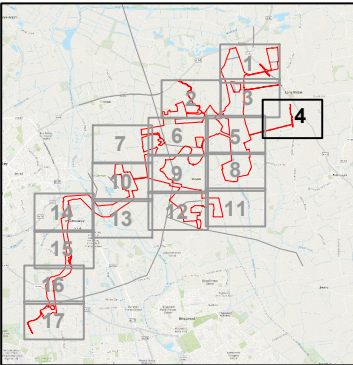

Site Plan: Not to scale

Key	
	Order Limits
	Existing Hedgerows (including those classified as important hedgerows)
	Hedgerows to be removed and reinstated/replaced (not classed as important hedgerow)
	Hedgerows to be removed (not classed as important hedgerow)


The Base mapping is based upon Ordnance Survey (OS) data.
Reproduced from Ordnance Survey maps by permission of Ordnance Survey on behalf of the controller of His Majesty's Stationery Office (HMSO).
© Crown Copyright Ordnance Survey 2024. Licence number 0100031673.

C9

Field Reference

Notes:

1. Do not scale from this drawing
2. All dimensions are in metres unless stated otherwise
3. Tree Preservation Order data have been digitised by RSK based on information from East Riding of Yorkshire Council's interactive planning map (<https://www.eastriding.gov.uk/planning-permission-and-building-control/applications-for-planning-and-building-control/planning-constraints-map/planning-constraints-map-tool/>), and therefore should be treated as indicative.
4. The proposed sections of hedgerow to be removed will be subject to change as part of the detailed design development. Any removal of hedgerows will be limited to being within the constraints included in the draft Development Consent Order [EN010157/APP/3.1].
5. This plan should be read in conjunction with other plans and documents in the DCO Application, including ES Volume 3, Figure 3.4: Indicative Environmental Masterplan [EN010157/APP/6.3] and Schedule 13 of the draft Development Consent Order [EN010157/APP/3.1].

 

Rev	Date	By	Chkd	Appd	Authd

Client



Project Name

Peartree Hill
Solar Farm

Drawing Title

Tree Preservation
Order and
Hedgerow Plan
Sheet 4 of 17

Scale at A1

1:2500

Coordinate System:

British National Grid

Status

DCO Application

Infrastructure Planning (Applications: Prescribed Forms and Procedure)
Regulations 2009: Regulation 5(2)(a)

PINS Number


EN010157/APP/2.8

Rev

P01

Drawing Name

0589-SHR5K-XX-XX-DR-L-1000

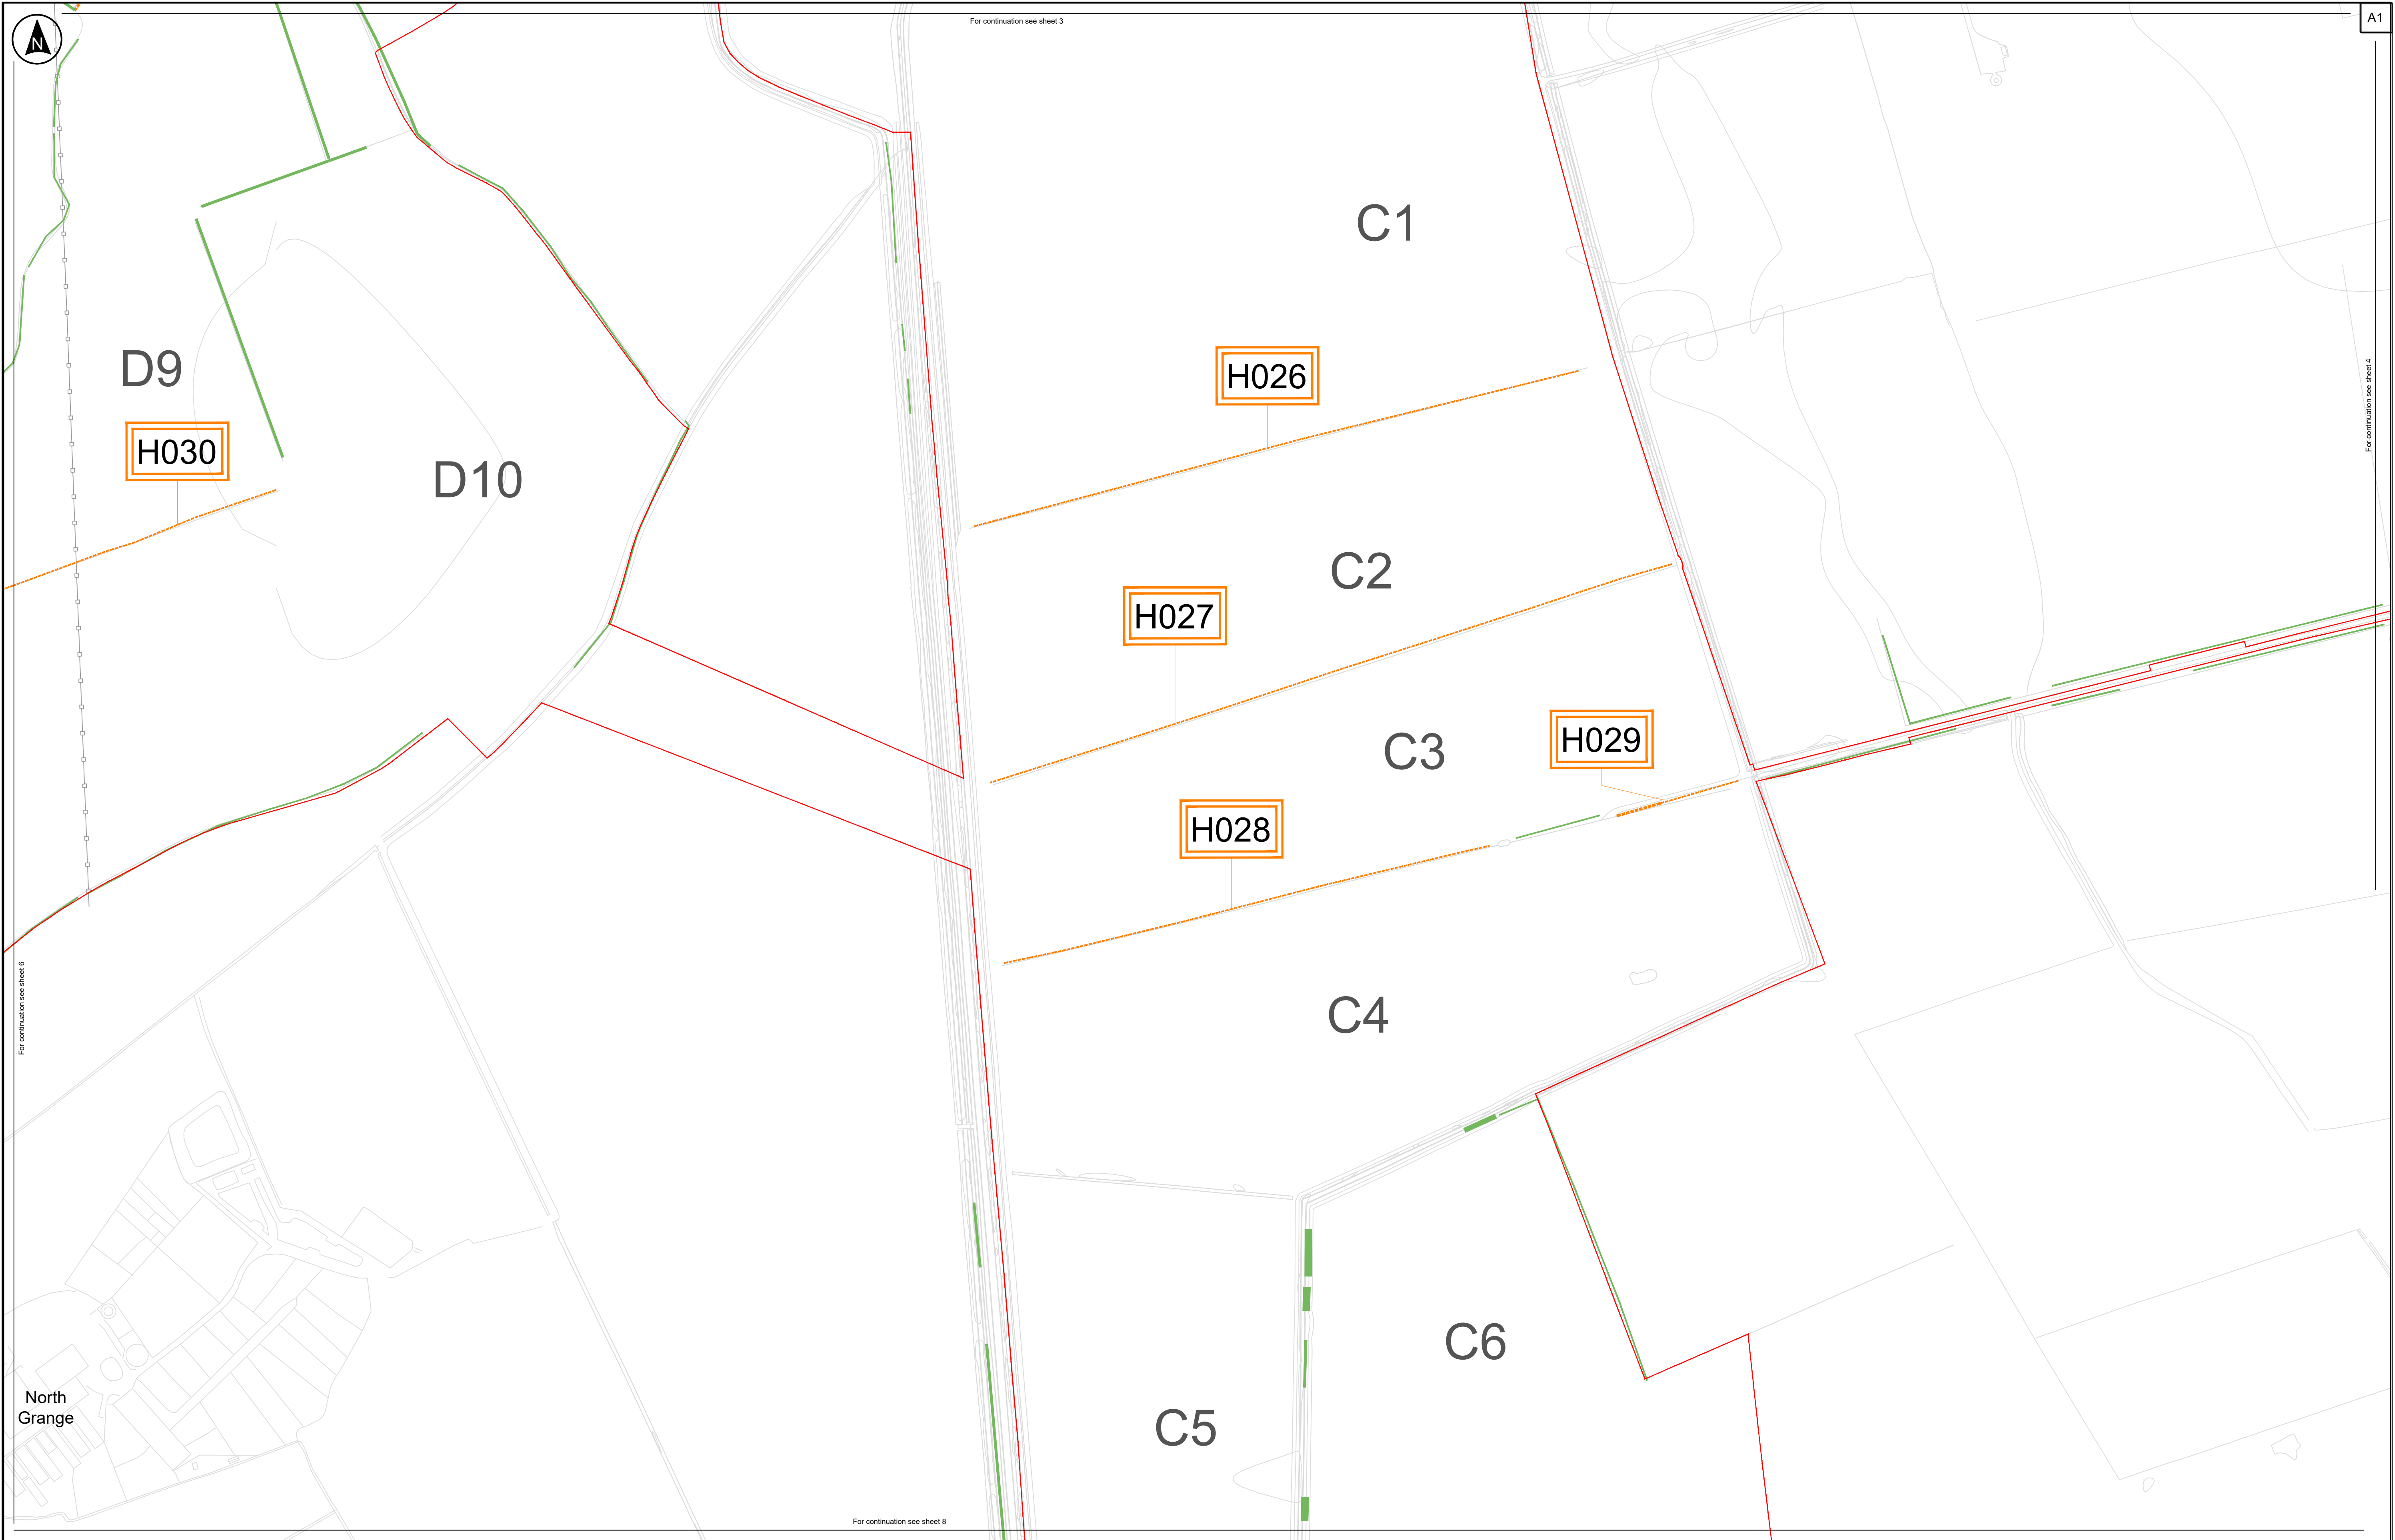

Site Plan: Not to scale

Key

- Order Limits
- Existing Hedgerows (including those classified as important hedgerows)
- Hedgerows to be removed and reinstated/replaced (not classed as important hedgerow)

C9

Field Reference

Notes:

- Do not scale from this drawing
- All dimensions are in metres unless stated otherwise
- Tree Preservation Order data have been digitised by RSK based on information from East Riding of Yorkshire Council's interactive planning map (<https://www.eastriding.gov.uk/planning-permission-and-building-control/applications-for-planning-and-building-control/planning-constraints-map/planning-constraints-map-tool/>), and therefore should be treated as indicative.
- The proposed sections of hedgerow to be removed will be subject to change as part of the detailed design development. Any removal of hedgerows will be limited to being within the constraints included in the draft Development Consent Order [EN01057/APP/3.1].
- This plan should be read in conjunction with other plans and documents in the DCO Application, including ES Volume 3, Figure 3.4: Indicative Environmental Masterplan [EN010157/APP/6.3] and Schedule 13 of the draft Development Consent Order [EN01057/APP/3.1].

100m 50m 0 50m 100m

Rev	Date	By	Chkd	Appd	Authd

Client

RWE

Designer

RSK

Project Name

Peartree Hill Solar Farm

Drawing Title

Tree Preservation Order and Hedgerow Plan

Sheet 5 of 17

Scale at A1

1:2500

Status

DCO Application

Infrastructure Planning (Applications: Prescribed Forms and Procedure) Regulations 2009: Regulation 5(2)(a)

PINS Number

EN010157/APP/2.8

Drawing Name


0589-SHRSK-XX-XX-DR-L-1000

Coordinate System:

British National Grid

Rev

P01

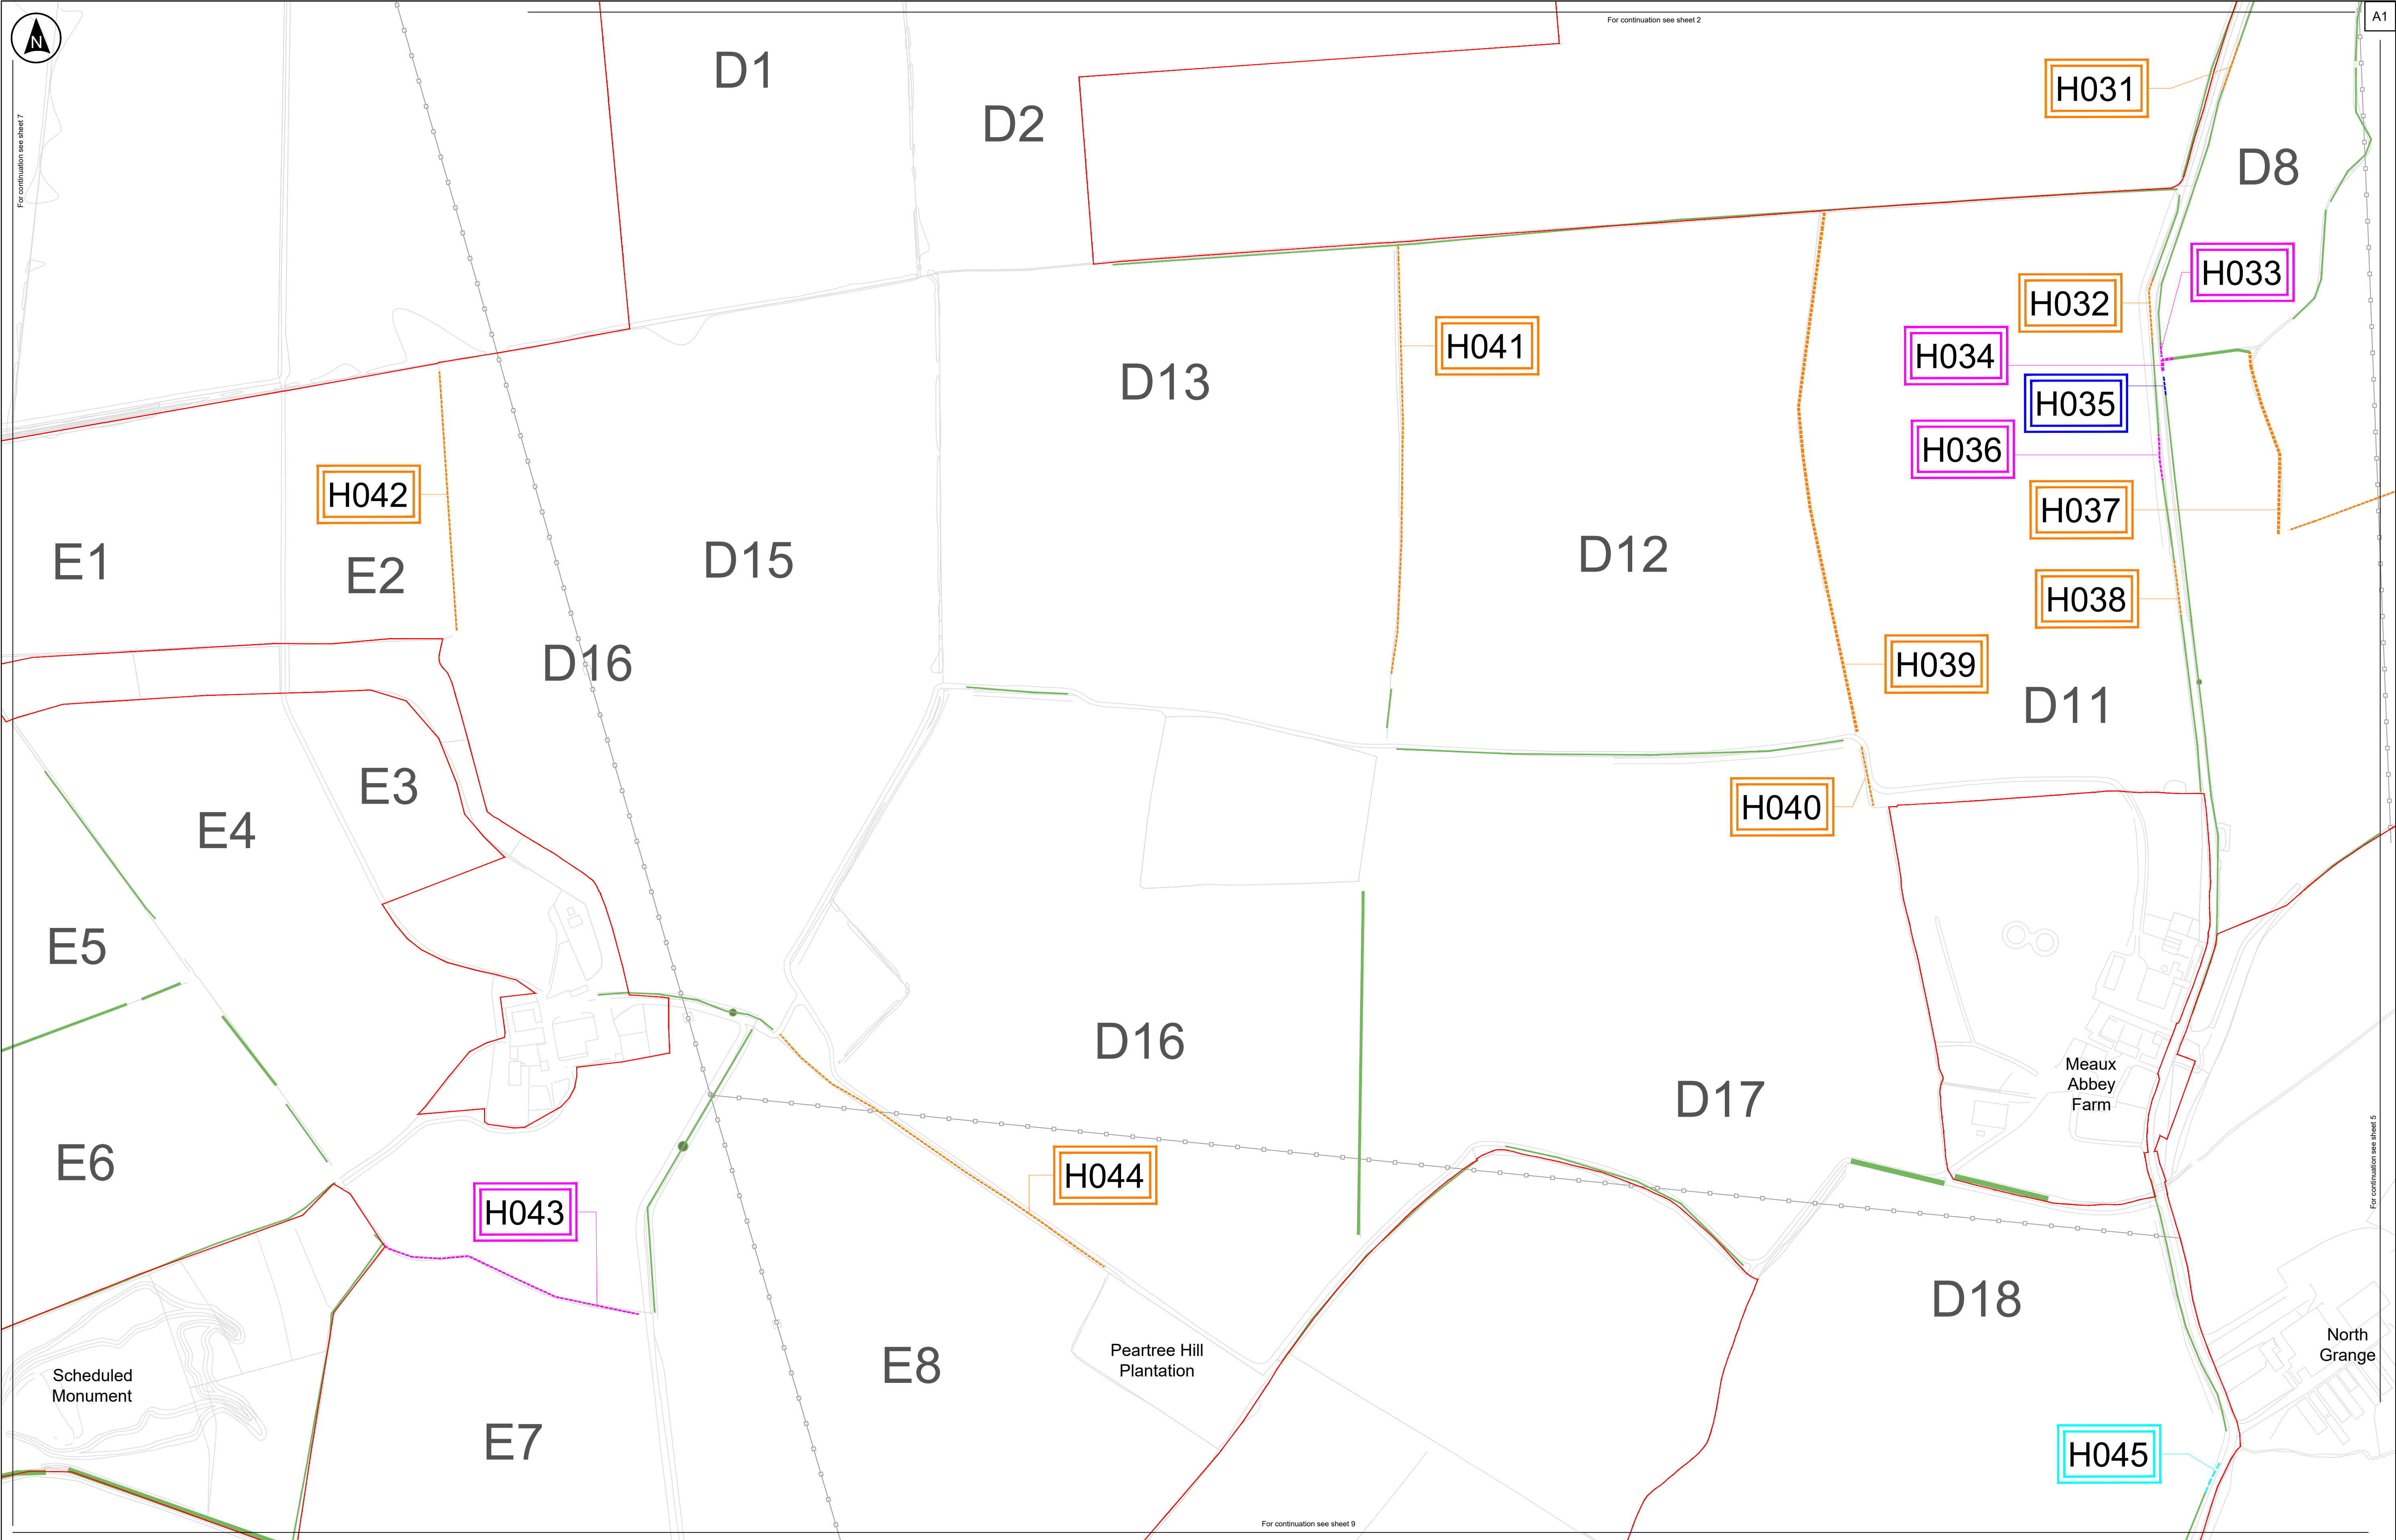

Site Plan: Not to scale

Key

- Order Limits
- Existing Hedgerows (including those classified as important hedgerows)
- Hedgerows to be removed and reinstated/replaced (not classed as important hedgerow)
- Hedgerows to be removed and reinstated/replaced (classed as important hedgerow)

C9 Field Reference

Notes:

- Do not scale from this drawing
- All dimensions are in metres unless stated otherwise
- Tree Preservation Order data have been digitised by RSK based on information from East Riding of Yorkshire Council's interactive planning map (<https://www.eastriding.gov.uk/planning-permission-and-building-control/applications-for-planning-and-building-control/planning-constraints-map/planning-constraints-map-tool/>), and therefore should be treated as indicative.
- The proposed sections of hedgerow to be removed will be subject to change as part of the detailed design development. Any removal of hedgerows will be limited to being within the constraints included in the draft Development Consent Order [EN01057/APP/3.1].
- This plan should be read in conjunction with other plans and documents in the DCO Application, including ES Volume 3, Figure 3.4: Indicative Environmental Masterplan [EN010157/APP/6.3] and Schedule 13 of the draft Development Consent Order [EN01057/APP/3.1].

Rev	Date	By	Chkd	Appd	Authd

Client

RWE

Designer

RSK

Project Name

Peartree Hill Solar Farm

Drawing Title

Tree Preservation Order and Hedgerow Plan

Sheet 6 of 17

Scale at A1

1:2500

Status

DCO Application

Infrastructure Planning (Applications: Prescribed Forms and Procedure) Regulations 2009: Regulation 5(2)(a)

PINS Number

EN010157/APP/2.8

Drawing Name

0589-SHRSK-XX-XX-DR-L-1000

Coordinate System:

British National Grid


Rev


P01



E9

For continuation see sheet 10

 

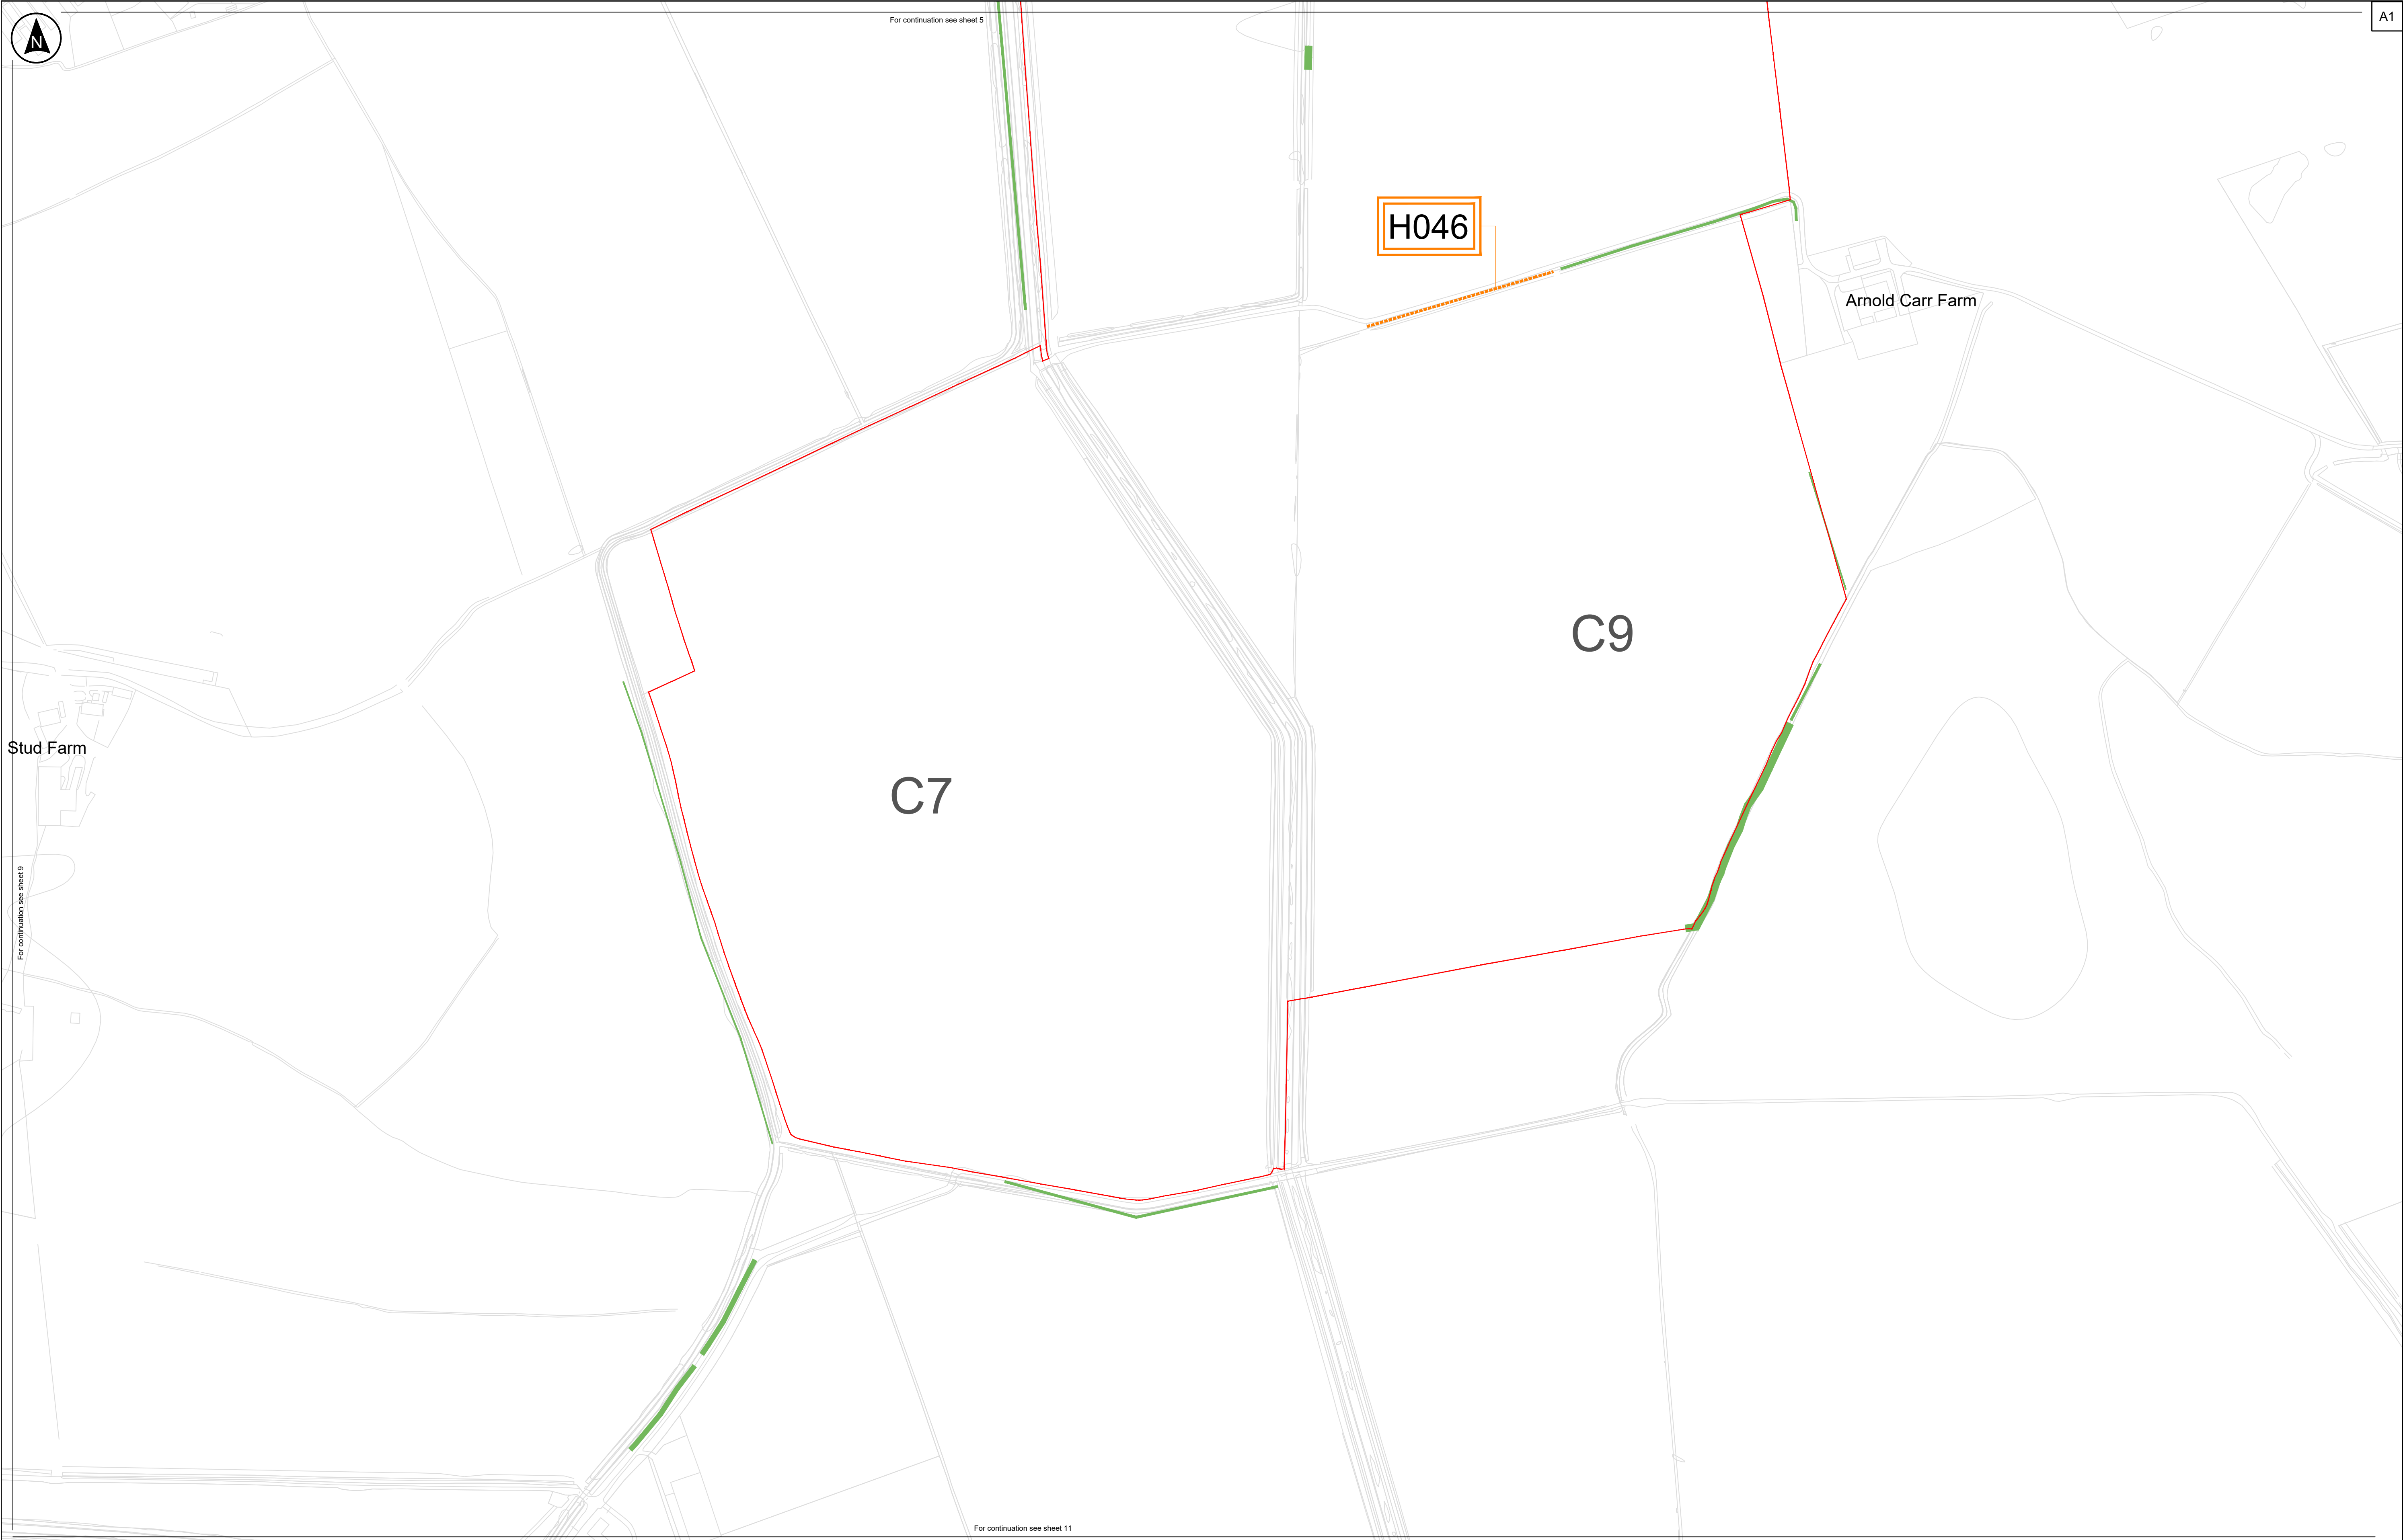

Site Plan: Not to scale

Key

- Order Limits
- Existing Hedgerows (including those classified as important hedgerows)
- Hedgerows to be removed and reinstated/replaced (not classed as important hedgerow)

C9

Field Reference

Notes:

1. Do not scale from this drawing
2. All dimensions are in metres unless stated otherwise
3. Tree Preservation Order data have been digitised by RSK based on information from East Riding of Yorkshire Council's interactive planning map (<https://www.eastriding.gov.uk/planning-permission-and-building-control/applications-for-planning-and-building-control/planning-constraints-map/planning-constraints-map-tool/>), and therefore should be treated as indicative.
4. The proposed sections of hedgerow to be removed will be subject to change as part of the detailed design development. Any removal of hedgerows will be limited to being within the constraints included in the draft Development Consent Order [EN010157/APP/3.1].
5. This plan should be read in conjunction with other plans and documents in the DCO Application, including ES Volume 3, Figure 3.4: Indicative Environmental Masterplan [EN010157/APP/6.3] and Schedule 13 of the draft Development Consent Order [EN010157/APP/3.1].

100m 50m 0 50m 100m

Rev	Date	By	Chkd	Appd	Authd

Client

RWE

Designer

RSK

Project Name

Peartree Hill Solar Farm

Drawing Title

Tree Preservation Order and Hedgerow Plan

Sheet 8 of 17

Scale at A1

1:2500

Status

DCO Application

Infrastructure Planning (Applications: Prescribed Forms and Procedure) Regulations 2009: Regulation 5(2)(a)

PINS Number

EN010157/APP/2.8

Drawing Name


0589-SHRSK-XX-XX-DR-L-1000

Coordinate System:

British National Grid

Rev

P01

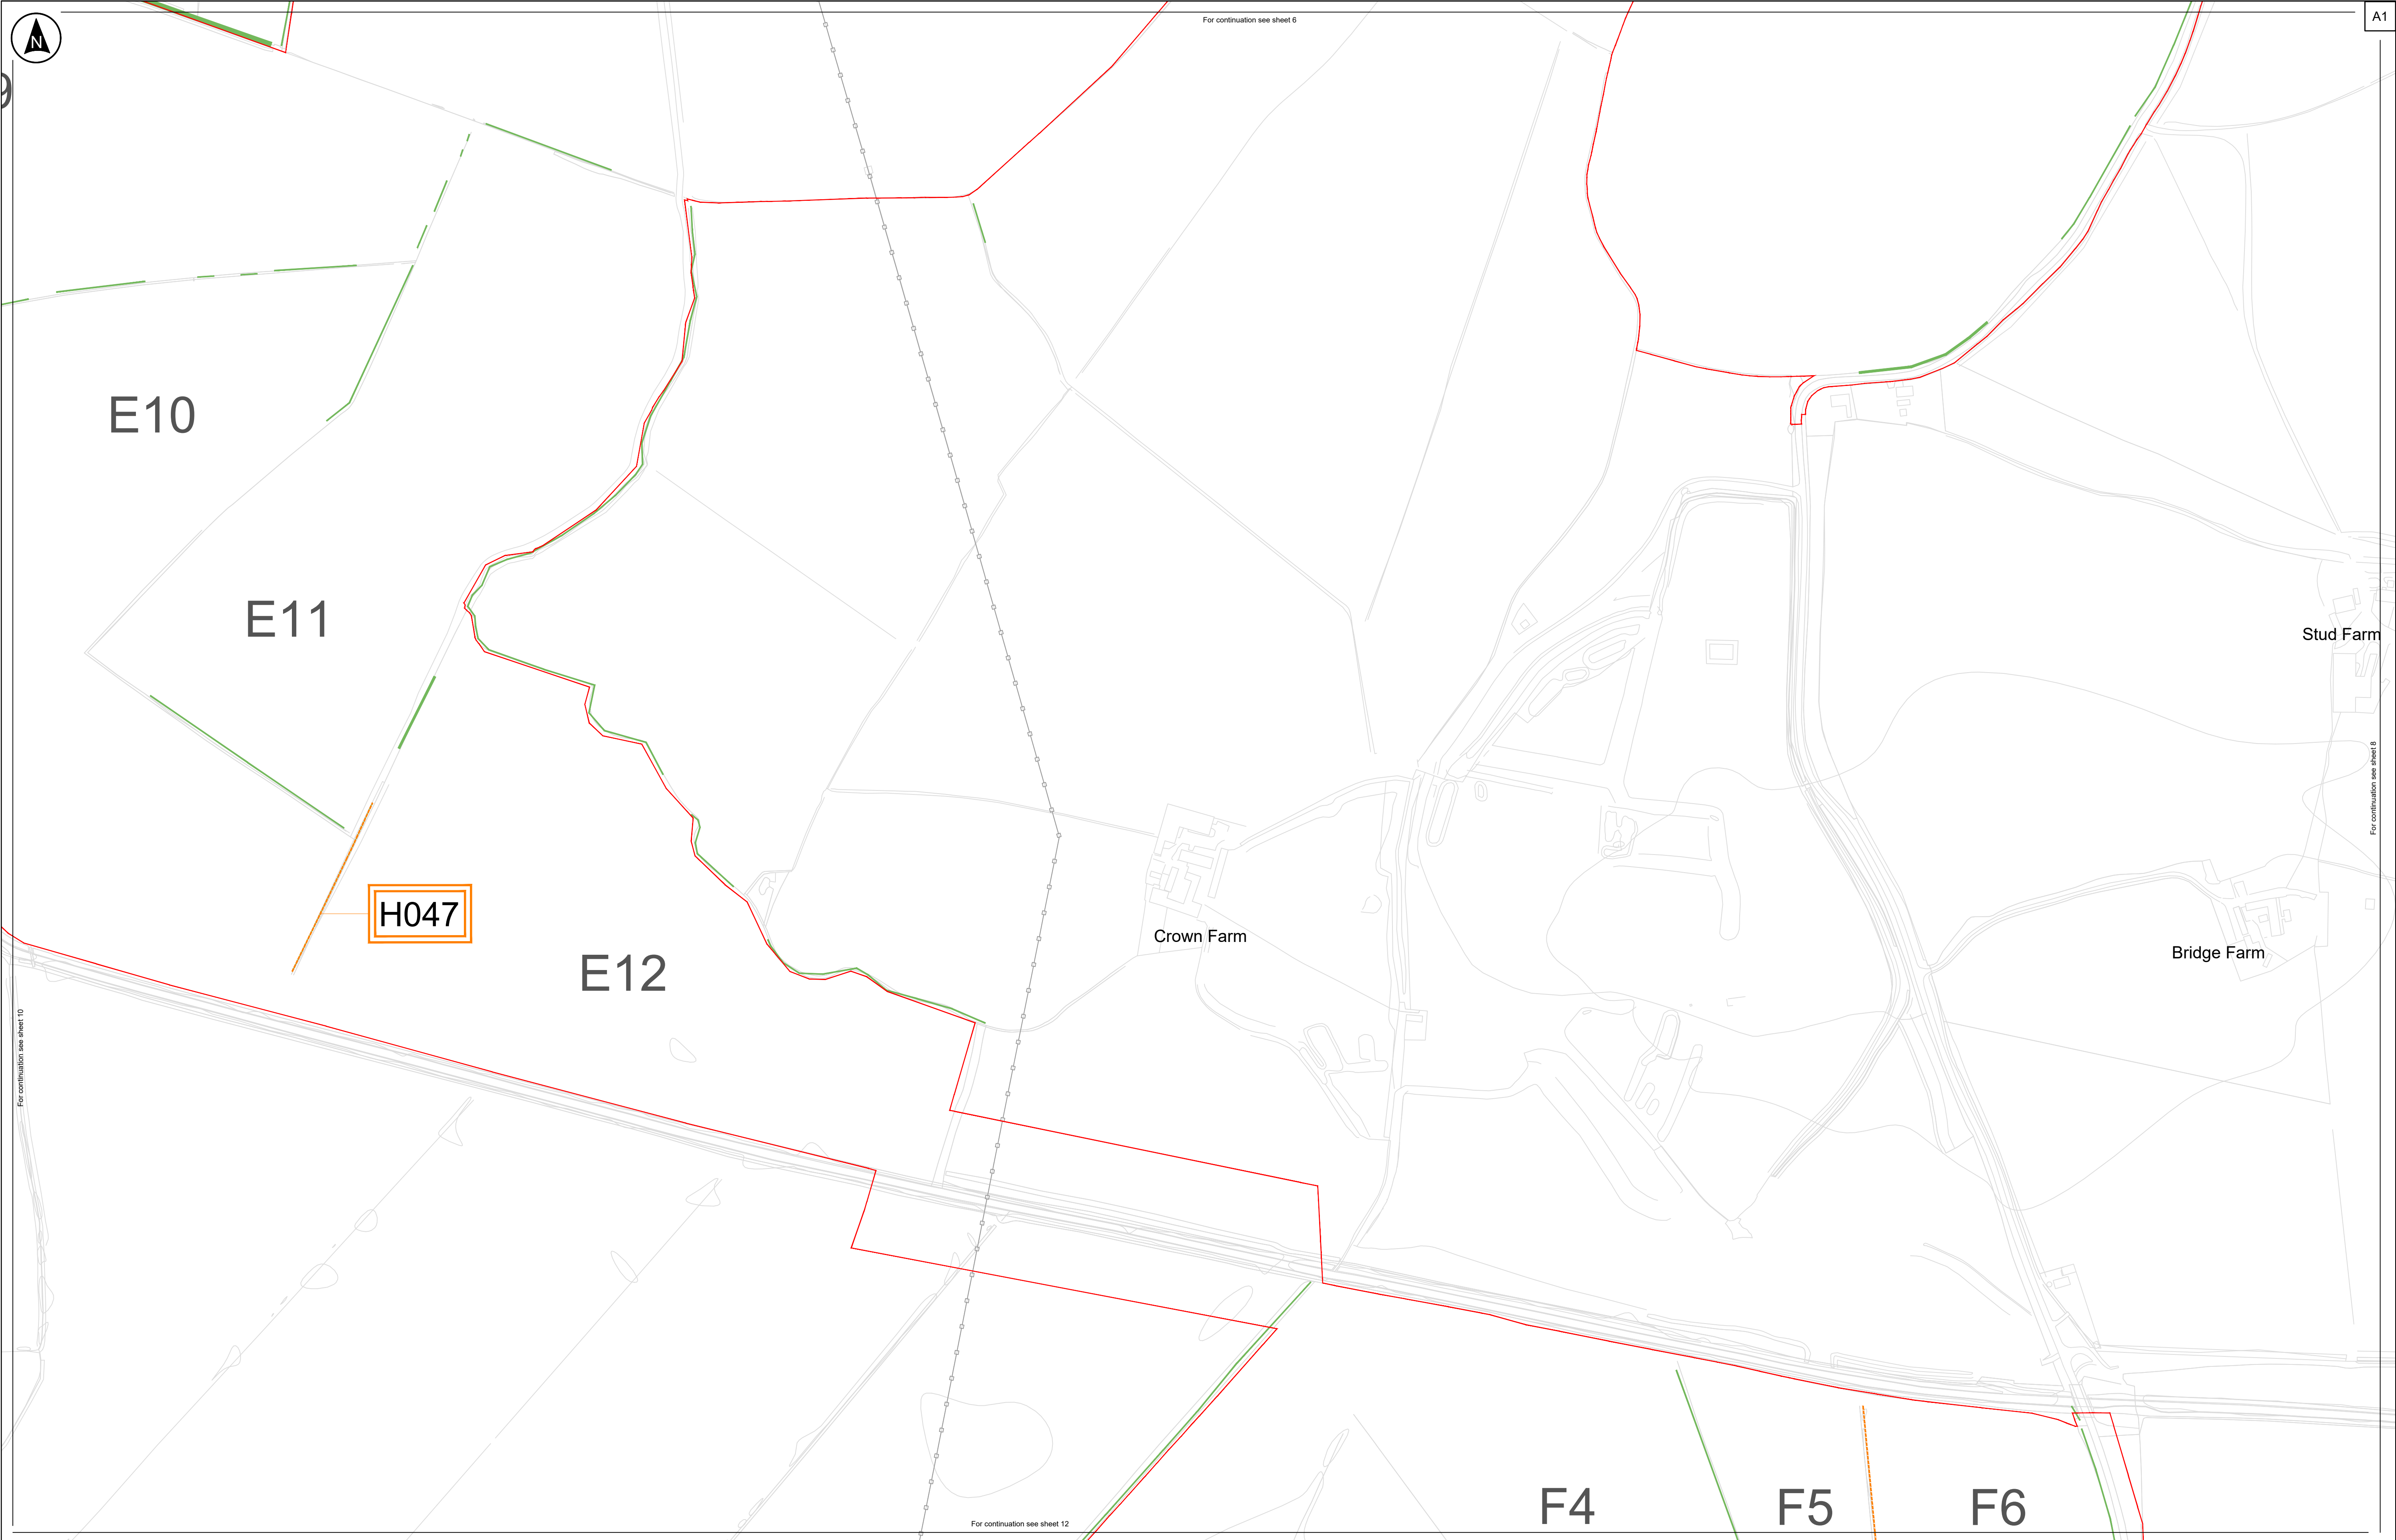

Site Plan: Not to scale

Key

- Order Limits
- Existing Hedgerows (including those classified as important hedgerows)
- Hedgerows to be removed and reinstated/replaced (not classed as important hedgerow)

C9

Field Reference

Notes:

- Do not scale from this drawing
- All dimensions are in metres unless stated otherwise
- Tree Preservation Order data have been digitised by RSK based on information from East Riding of Yorkshire Council's interactive planning map (<https://www.eastriding.gov.uk/planning-permission-and-building-control/applications-for-planning-and-building-control/planning-constraints-map/planning-constraints-map-tool/>), and therefore should be treated as indicative.
- The proposed sections of hedgerow to be removed will be subject to change as part of the detailed design development. Any removal of hedgerows will be limited to being within the constraints included in the draft Development Consent Order [EN01057/APP/3.1].
- This plan should be read in conjunction with other plans and documents in the DCO Application, including ES Volume 3, Figure 3.4: Indicative Environmental Masterplan [EN010157/APP/6.3] and Schedule 13 of the draft Development Consent Order [EN01057/APP/3.1].

100m 50m 0 50m 100m

Rev	Date	By	Chkd	Appd	Authd

Client

RWE

Designer

RSK

Project Name

Peartree Hill Solar Farm

Drawing Title

Tree Preservation Order and Hedgerow Plan

Sheet 9 of 17

Scale at A1

1:2500

Status

DCO Application

Infrastructure Planning (Applications: Prescribed Forms and Procedure) Regulations 2009: Regulation 5(2)(a)

PINS Number

EN010157/APP/2.8

Drawing Name


0589-SHRSK-XX-XX-DR-L-1000

Coordinate System:

British National Grid

Rev

P01

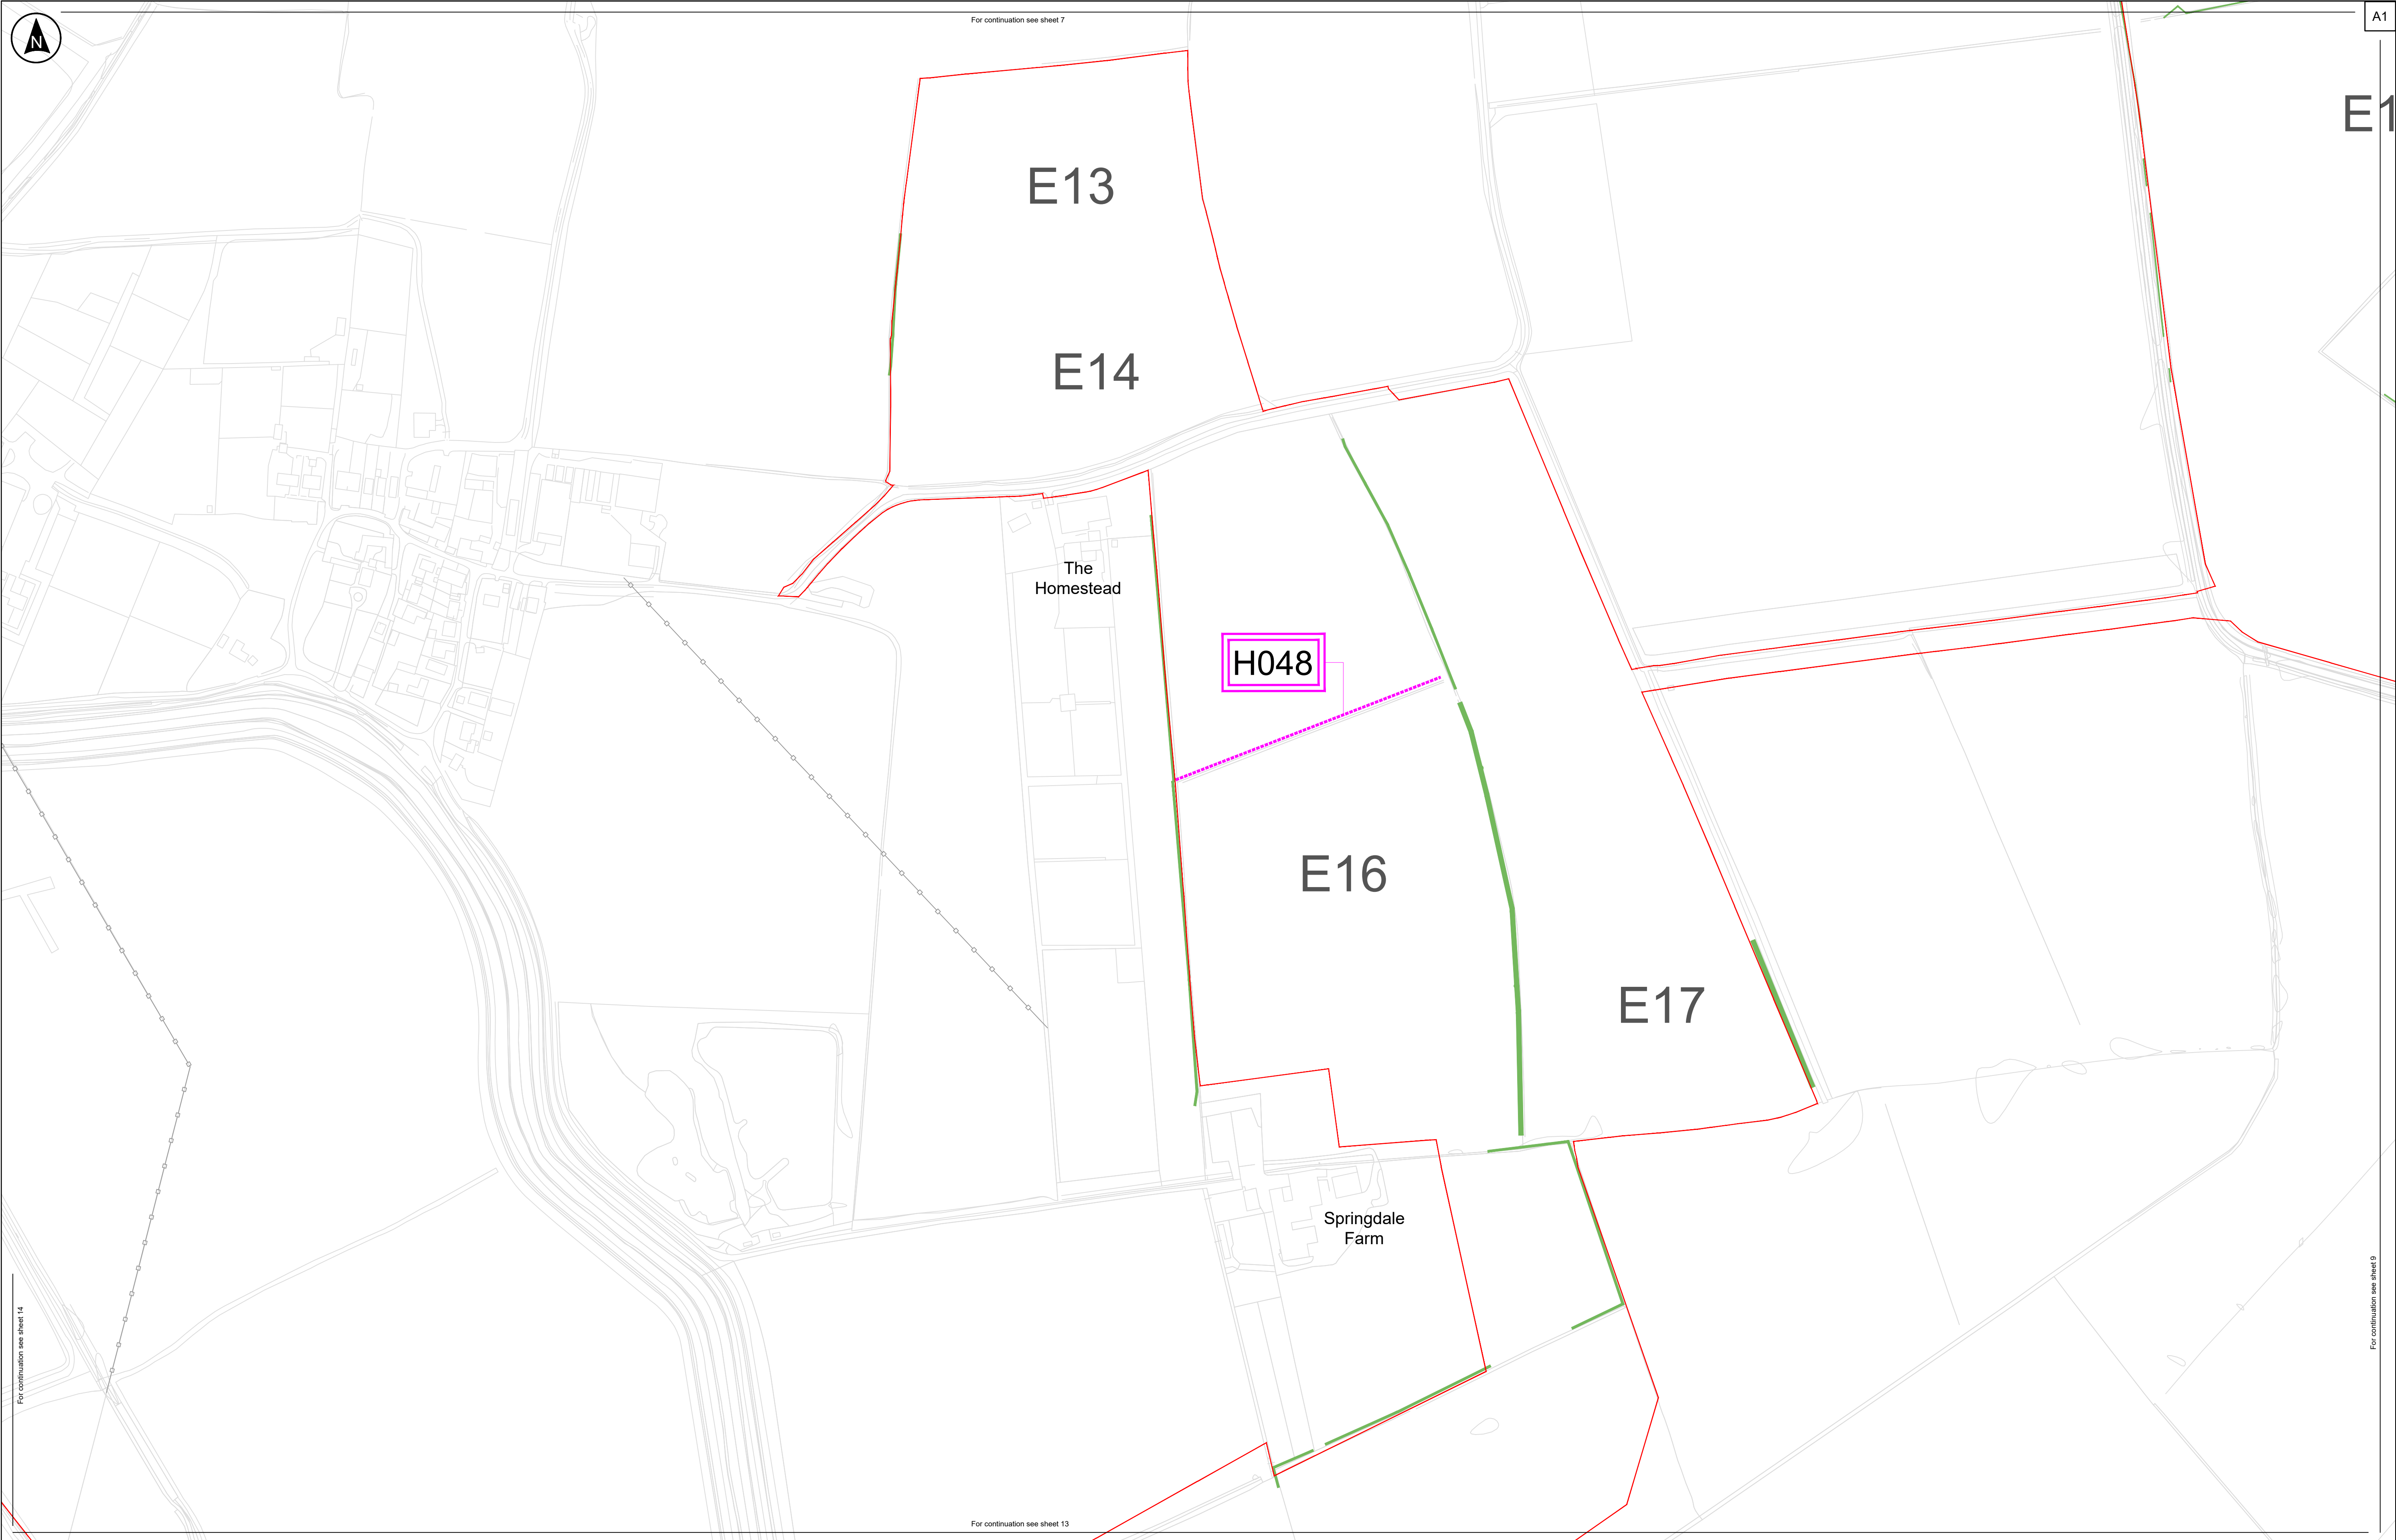

Site Plan: Not to scale

Key

- Order Limits
- Existing Hedgerows (including those classified as important hedgerows)
- Hedgerows to be removed (not classed as important hedgerow)

C9

Field Reference

Notes:

- Do not scale from this drawing
- All dimensions are in metres unless stated otherwise
- Tree Preservation Order data have been digitised by RSK based on information from East Riding of Yorkshire Council's interactive planning map (<https://www.eastriding.gov.uk/planning-permission-and-building-control/applications-for-planning-and-building-control/planning-constraints-map/planning-constraints-map-tool/>), and therefore should be treated as indicative.
- The proposed sections of hedgerow to be removed will be subject to change as part of the detailed design development. Any removal of hedgerows will be limited to being within the constraints included in the draft Development Consent Order [EN010157/APP/3.1].
- This plan should be read in conjunction with other plans and documents in the DCO Application, including ES Volume 3, Figure 3.4: Indicative Environmental Masterplan [EN010157/APP/6.3] and Schedule 13 of the draft Development Consent Order [EN010157/APP/3.1].

100m 50m 0 50m 100m

Rev	Date	By	Chkd	Appd	Authd

Client

RWE

Designer

RSK

Project Name

Peartree Hill Solar Farm

Drawing Title

Tree Preservation Order and Hedgerow Plan Sheet 10 of 17

Scale at A1

1:2500

Status

DCO Application

Infrastructure Planning (Applications: Prescribed Forms and Procedure) Regulations 2009: Regulation 5(2)(a)

PINS Number

EN010157/APP/2.8

Drawing Name


0589-SHRSK-XX-XX-DR-L-1000

Coordinate System:

British National Grid

Rev

P01

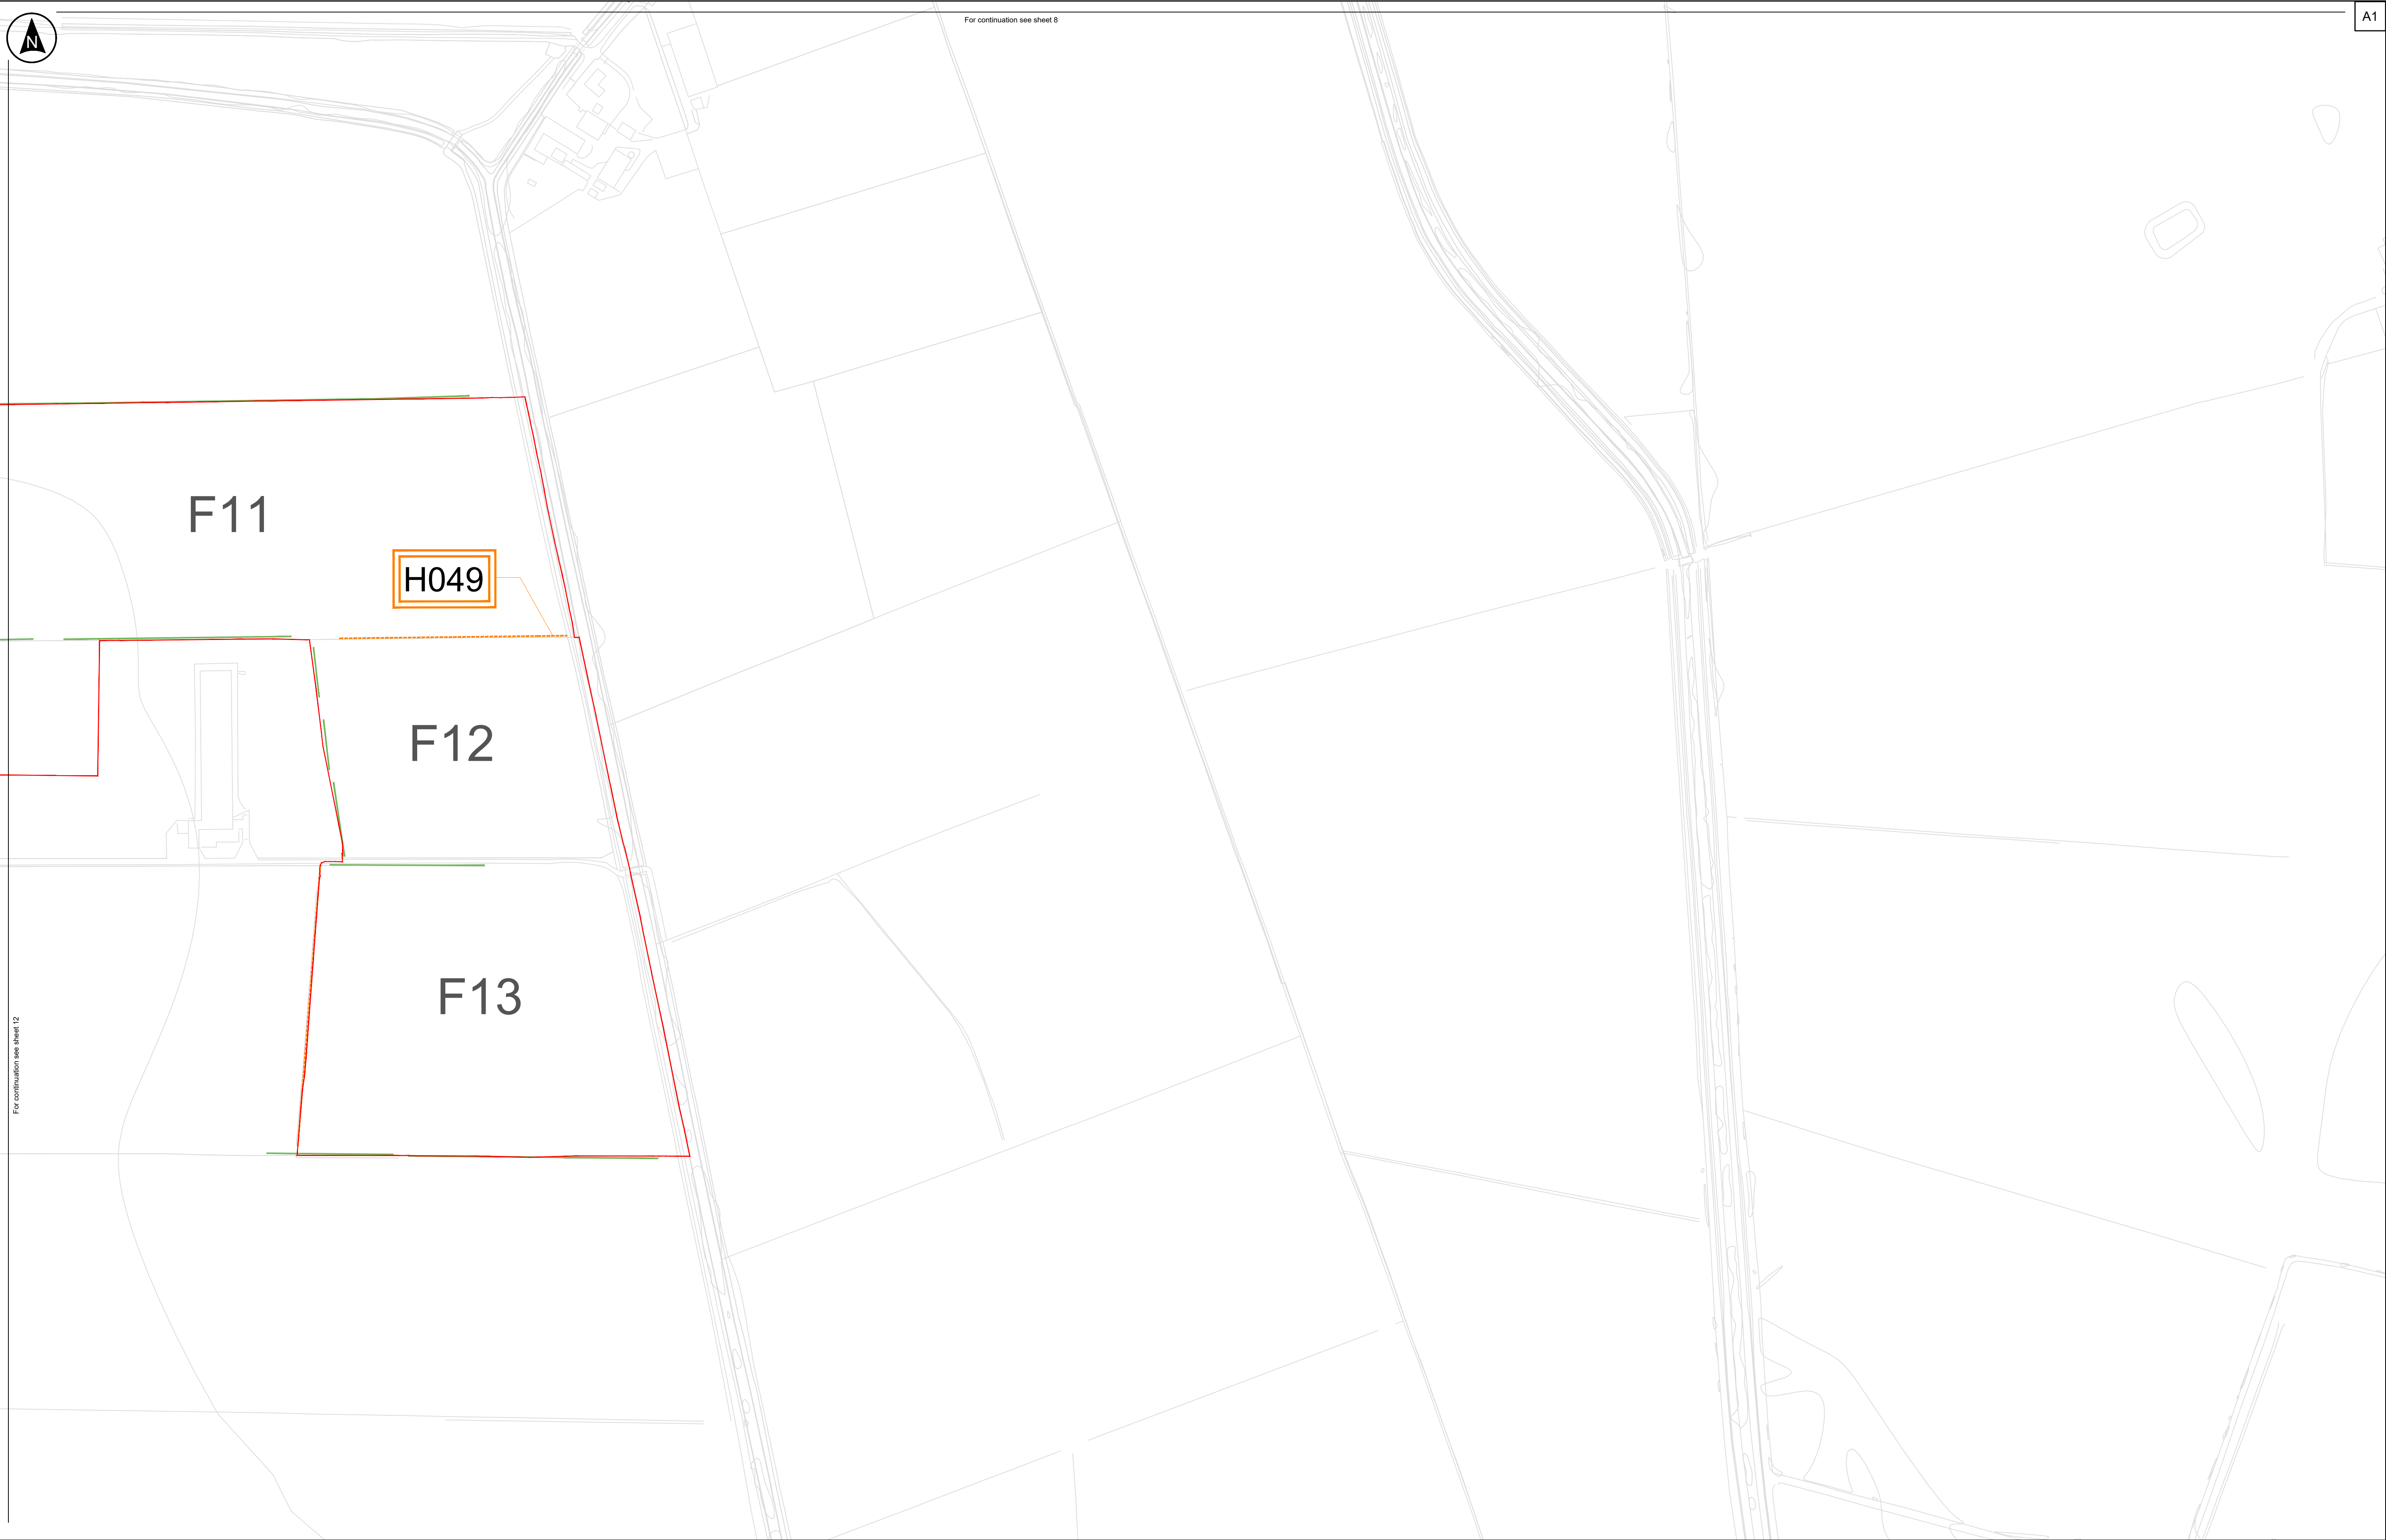

Site Plan: Not to scale

Key

- Order Limits
- Existing Hedgerows (including those classified as important hedgerows)
- Hedgerows to be removed and reinstated/replaced (not classed as important hedgerow)

C9

Field Reference

Notes:

- Do not scale from this drawing
- All dimensions are in metres unless stated otherwise
- Tree Preservation Order data have been digitised by RSK based on information from East Riding of Yorkshire Council's interactive planning map (<https://www.eastriding.gov.uk/planning-permission-and-building-control/applications-for-planning-and-building-control/planning-constraints-map/planning-constraints-map-tool/>), and therefore should be treated as indicative.
- The proposed sections of hedgerow to be removed will be subject to change as part of the detailed design development. Any removal of hedgerows will be limited to being within the constraints included in the draft Development Consent Order [EN01057/APP/3.1].
- This plan should be read in conjunction with other plans and documents in the DCO Application, including ES Volume 3, Figure 3.4: Indicative Environmental Masterplan [EN010157/APP/6.3] and Schedule 13 of the draft Development Consent Order [EN01057/APP/3.1].

100m	50m	0	50m	100m
------	-----	---	-----	------

Rev	Date	By	Chkd	Appd	Authd

Client

RWE

Designer

RSK


Project Name

Peartree Hill Solar Farm

Drawing Title

Tree Preservation Order and Hedgerow Plan Sheet 11 of 17

Scale at A1	Coordinate System:
1:2500	British National Grid
Status	
DCO Application	
Infrastructure Planning (Applications: Prescribed Forms and Procedure) Regulations 2009: Regulation 5(2)(a)	
PINS Number	Rev
EN010157/APP/2.8	P01
Drawing Name	
0589-SHRSK-XX-XX-DR-L-1000	

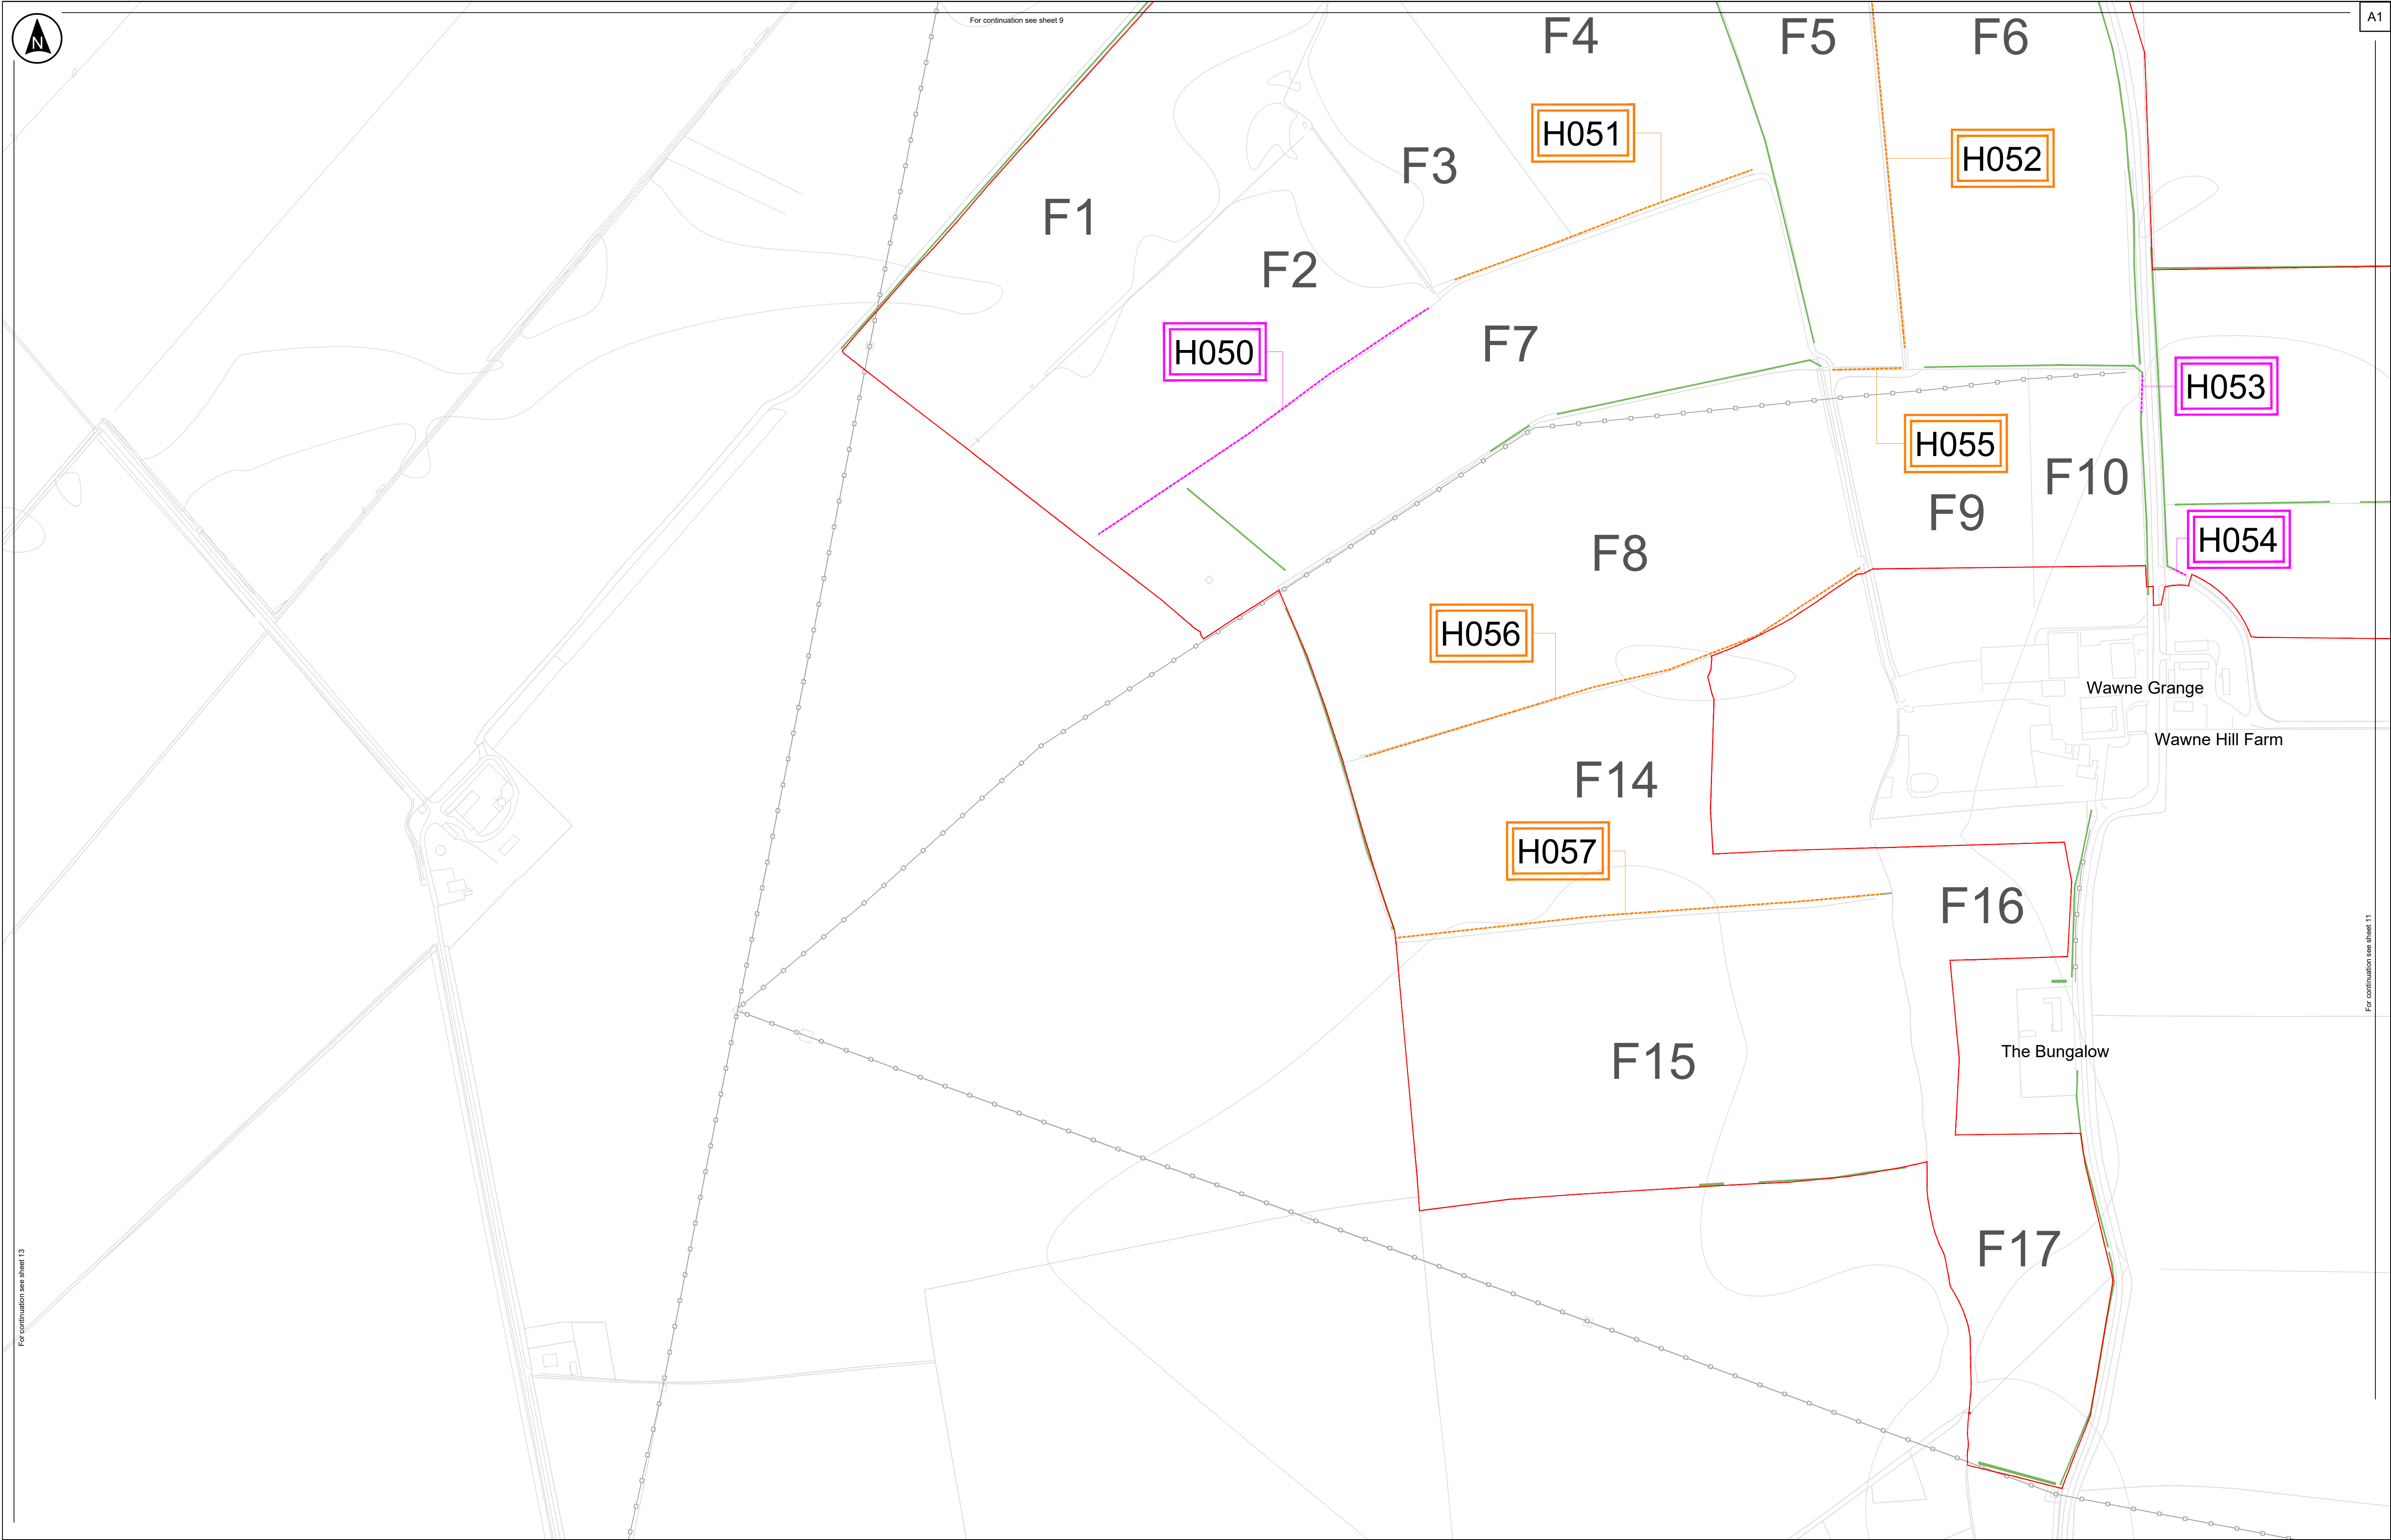

Key

- Order Limits
- Existing Hedgerows (including those classified as important hedgerows)
- Hedgerows to be removed and reinstated/replaced (not classed as important hedgerow)
- Hedgerows to be removed (not classed as important hedgerow)

C9

Field Reference

Notes:

- Do not scale from this drawing
- All dimensions are in metres unless stated otherwise
- Tree Preservation Order data have been digitised by RSK based on information from East Riding of Yorkshire Council's interactive planning map (<https://www.eastriding.gov.uk/planning-permission-and-building-control/applications-for-planning-and-building-control/planning-constraints-map/planning-constraints-map-tool/>), and therefore should be treated as indicative.
- The proposed sections of hedgerow to be removed will be subject to change as part of the detailed design development. Any removal of hedgerows will be limited to being within the constraints included in the draft Development Consent Order [EN01057/APP/3.1].
- This plan should be read in conjunction with other plans and documents in the DCO Application, including ES Volume 3, Figure 3.4: Indicative Environmental Masterplan [EN010157/APP/6.3] and Schedule 13 of the draft Development Consent Order [EN01057/APP/3.1].

100m 50m 0 50m 100m

Client

RWE

Designer

RSK

Project Name

Peartree Hill Solar Farm

Drawing Title

Tree Preservation Order and Hedgerow Plan Sheet 12 of 17

Scale at A1

1:2500

Status

DCO Application

Infrastructure Planning (Applications: Prescribed Forms and Procedure) Regulations 2009: Regulation 5(2)(c)

PINS Number

EN010157/APP/2.8

Drawing Name

0589-SHR5K-XX-XX-DR-L-1000

Coordinate System:

British National Grid

Rev

P01

Site Plan: Not to scale

The Base mapping is based upon Ordnance Survey (OS) data. Reproduced from Ordnance Survey maps by permission of Ordnance Survey on behalf of the controller of His Majesty's Stationary Office (HMSO). © Crown Copyright Ordnance Survey 2024. Licence number 0100031673.

For continuation see sheet 13

For continuation see sheet 9

For continuation see sheet 11

A1



Site Plan: Not to scale

Key

- Order Limits
- Existing Hedgerows (including those classified as important hedgerows)

Notes:

- Do not scale from this drawing
- All dimensions are in metres unless stated otherwise
- Tree Preservation Order data have been digitised by RSK based on information from East Riding of Yorkshire Council's interactive planning map (<https://www.eastriding.gov.uk/planning-permission-and-building-control/applications-for-planning-and-building-control/planning-constraints-map-tool/>), and therefore should be treated as indicative.
- The proposed sections of hedgerow to be removed will be subject to change as part of the detailed design development. Any removal of hedgerows will be limited to being within the constraints included in the draft Development Consent Order [EN01057/APP/3.1].
- This plan should be read in conjunction with other plans and documents in the DCO Application, including ES Volume 3, Figure 3.4: Indicative Environmental Masterplan [EN010157/APP/6.3] and Schedule 13 of the draft Development Consent Order [EN01057/APP/3.1].

Rev	Date	By	Chkd	Appd	Authd

Client

Designer

Project Name

Peartree Hill Solar Farm

Drawing Title

Tree Preservation Order and Hedgerow Plan Sheet 13 of 17

Scale at A1

1:2500

Status

DCO Application

Infrastructure Planning (Applications: Prescribed Forms and Procedure) Regulations 2009: Regulation 5(2)(a)

PINS Number

EN010157/APP/2.8

Drawing Name


0589-SHR5K-XX-XX-DR-L-1000

Coordinate System:

British National Grid

Rev

P01

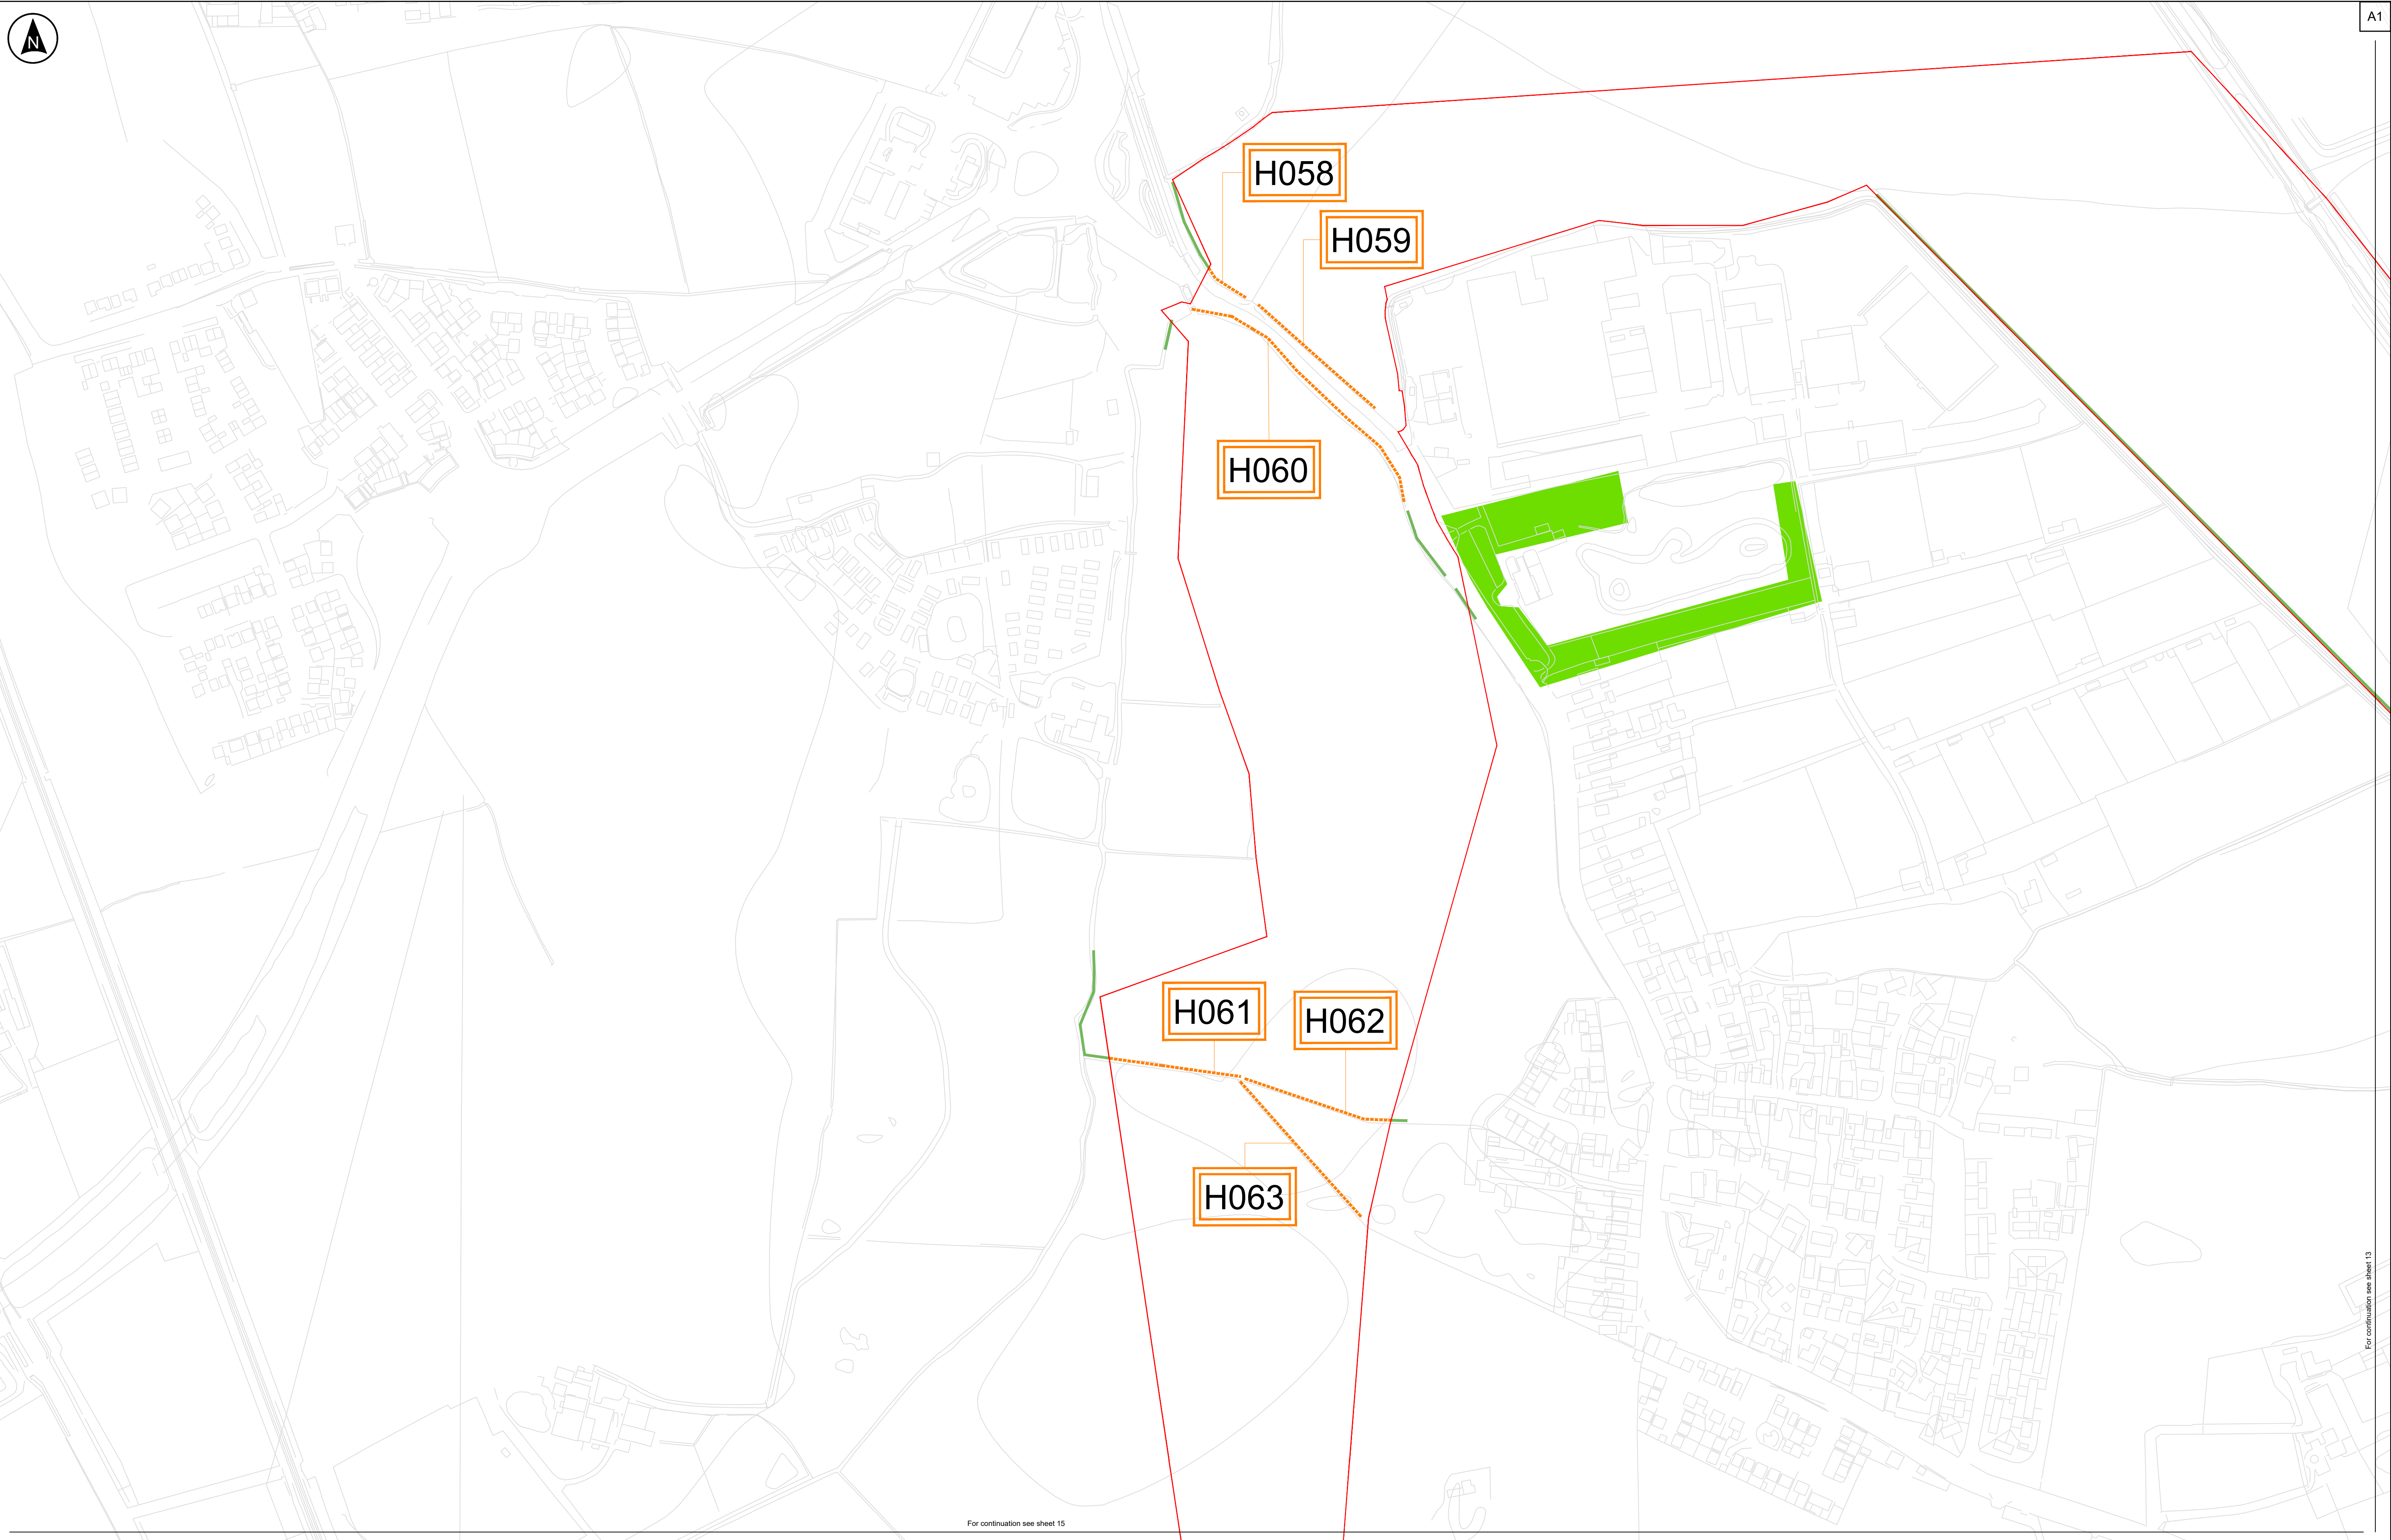

Site Plan: Not to scale

Key

- Order Limits
- Existing Hedgerows (including those classified as important hedgerows)
- Hedgerows to be removed and reinstated/replaced (not classed as important hedgerow)
- Trees covered by Tree Preservation Order (TPO)

The Base mapping is based upon Ordnance Survey (OS) data. Reproduced from Ordnance Survey maps by permission of Ordnance Survey on behalf of the controller of His Majesty's Stationary Office (HMSO). © Crown Copyright Ordnance Survey 2024. Licence number 0100031673.

Notes:

- Do not scale from this drawing
- All dimensions are in metres unless stated otherwise
- Tree Preservation Order data have been digitised by RSK based on information from East Riding of Yorkshire Council's interactive planning map (<https://www.eastriding.gov.uk/planning-permission-and-building-control/applications-for-planning-and-building-control/planning-constraints-map/planning-constraints-map-tool/>), and therefore should be treated as indicative.
- The proposed sections of hedgerow to be removed will be subject to change as part of the detailed design development. Any removal of hedgerows will be limited to being within the constraints included in the draft Development Consent Order [EN01057/APP/3.1].
- This plan should be read in conjunction with other plans and documents in the DCO Application, including ES Volume 3, Figure 3.4: Indicative Environmental Masterplan [EN01057/APP/6.3] and Schedule 13 of the draft Development Consent Order [EN01057/APP/3.1].

100m 50m 0 50m 100m

Rev	Date	By	Chkd	Appd	Authd

Client

RWE

Designer

RSK

Project Name

Peartree Hill Solar Farm

Drawing Title

Tree Preservation Order and Hedgerow Plan Sheet 14 of 17

Scale at A1: 1:2500

Coordinate System: British National Grid

Status: DCO Application

Infrastructure Planning (Applications: Prescribed Forms and Procedure) Regulations 2009: Regulation 5(2)(g)

PINS Number: EN01057/APP/2.8


Drawing Name: 0589-SHRSK-XX-XX-DR-L-1000

Rev: P01

For continuation see sheet 13




For continuation see sheet 16

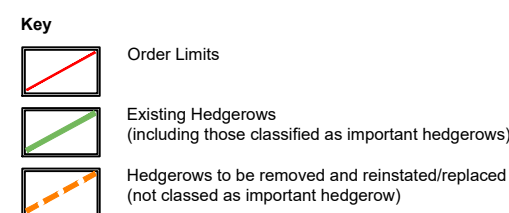

Notes:

- Do not scale from this drawing
- All dimensions are in metres unless stated otherwise
- Tree Preservation Order details have been digitised by RSK based on information from East Riding of Yorkshire Council's interactive planning map (<https://www.eastriding.gov.uk/planning-permission-and-building-control/applications-for-planning-and-building-control/planning-consents-map-planning-constraints-map-tool/>), and therefore should be treated as indicative.
- The proposed sections of hedge/row to be removed will be subject to change as part of the detailed design development. Any removal of hedges/rows will be limited to being within the constraints included in the draft Development Consent Order [EN01057/APP/3.1]
- This plan should be read in conjunction with other plans and documents in the DCO Application, including ES Volume 3, Figure 3.4: Indicative Environmental Masterplan [EN01057/APP/6.3] and Schedule 13 of the draft Development Consent Order [EN01057/APP/3.1].

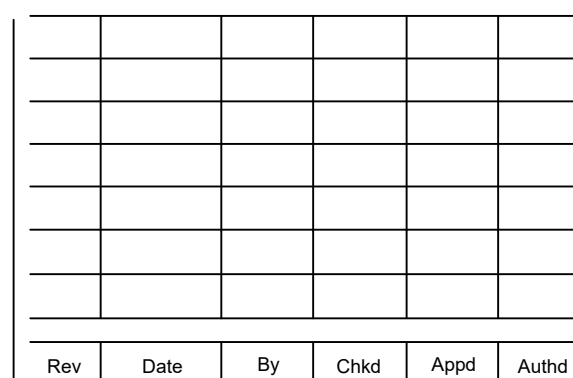


RWE
Designer
RSK

Peartree Hill Solar Farm

Tree Preservation
Order and
Hedgerow Plan
Sheet 15 of 17

Drawing Name 0589-SHRK-XX-XX-DR-L-1000	100
---	-----

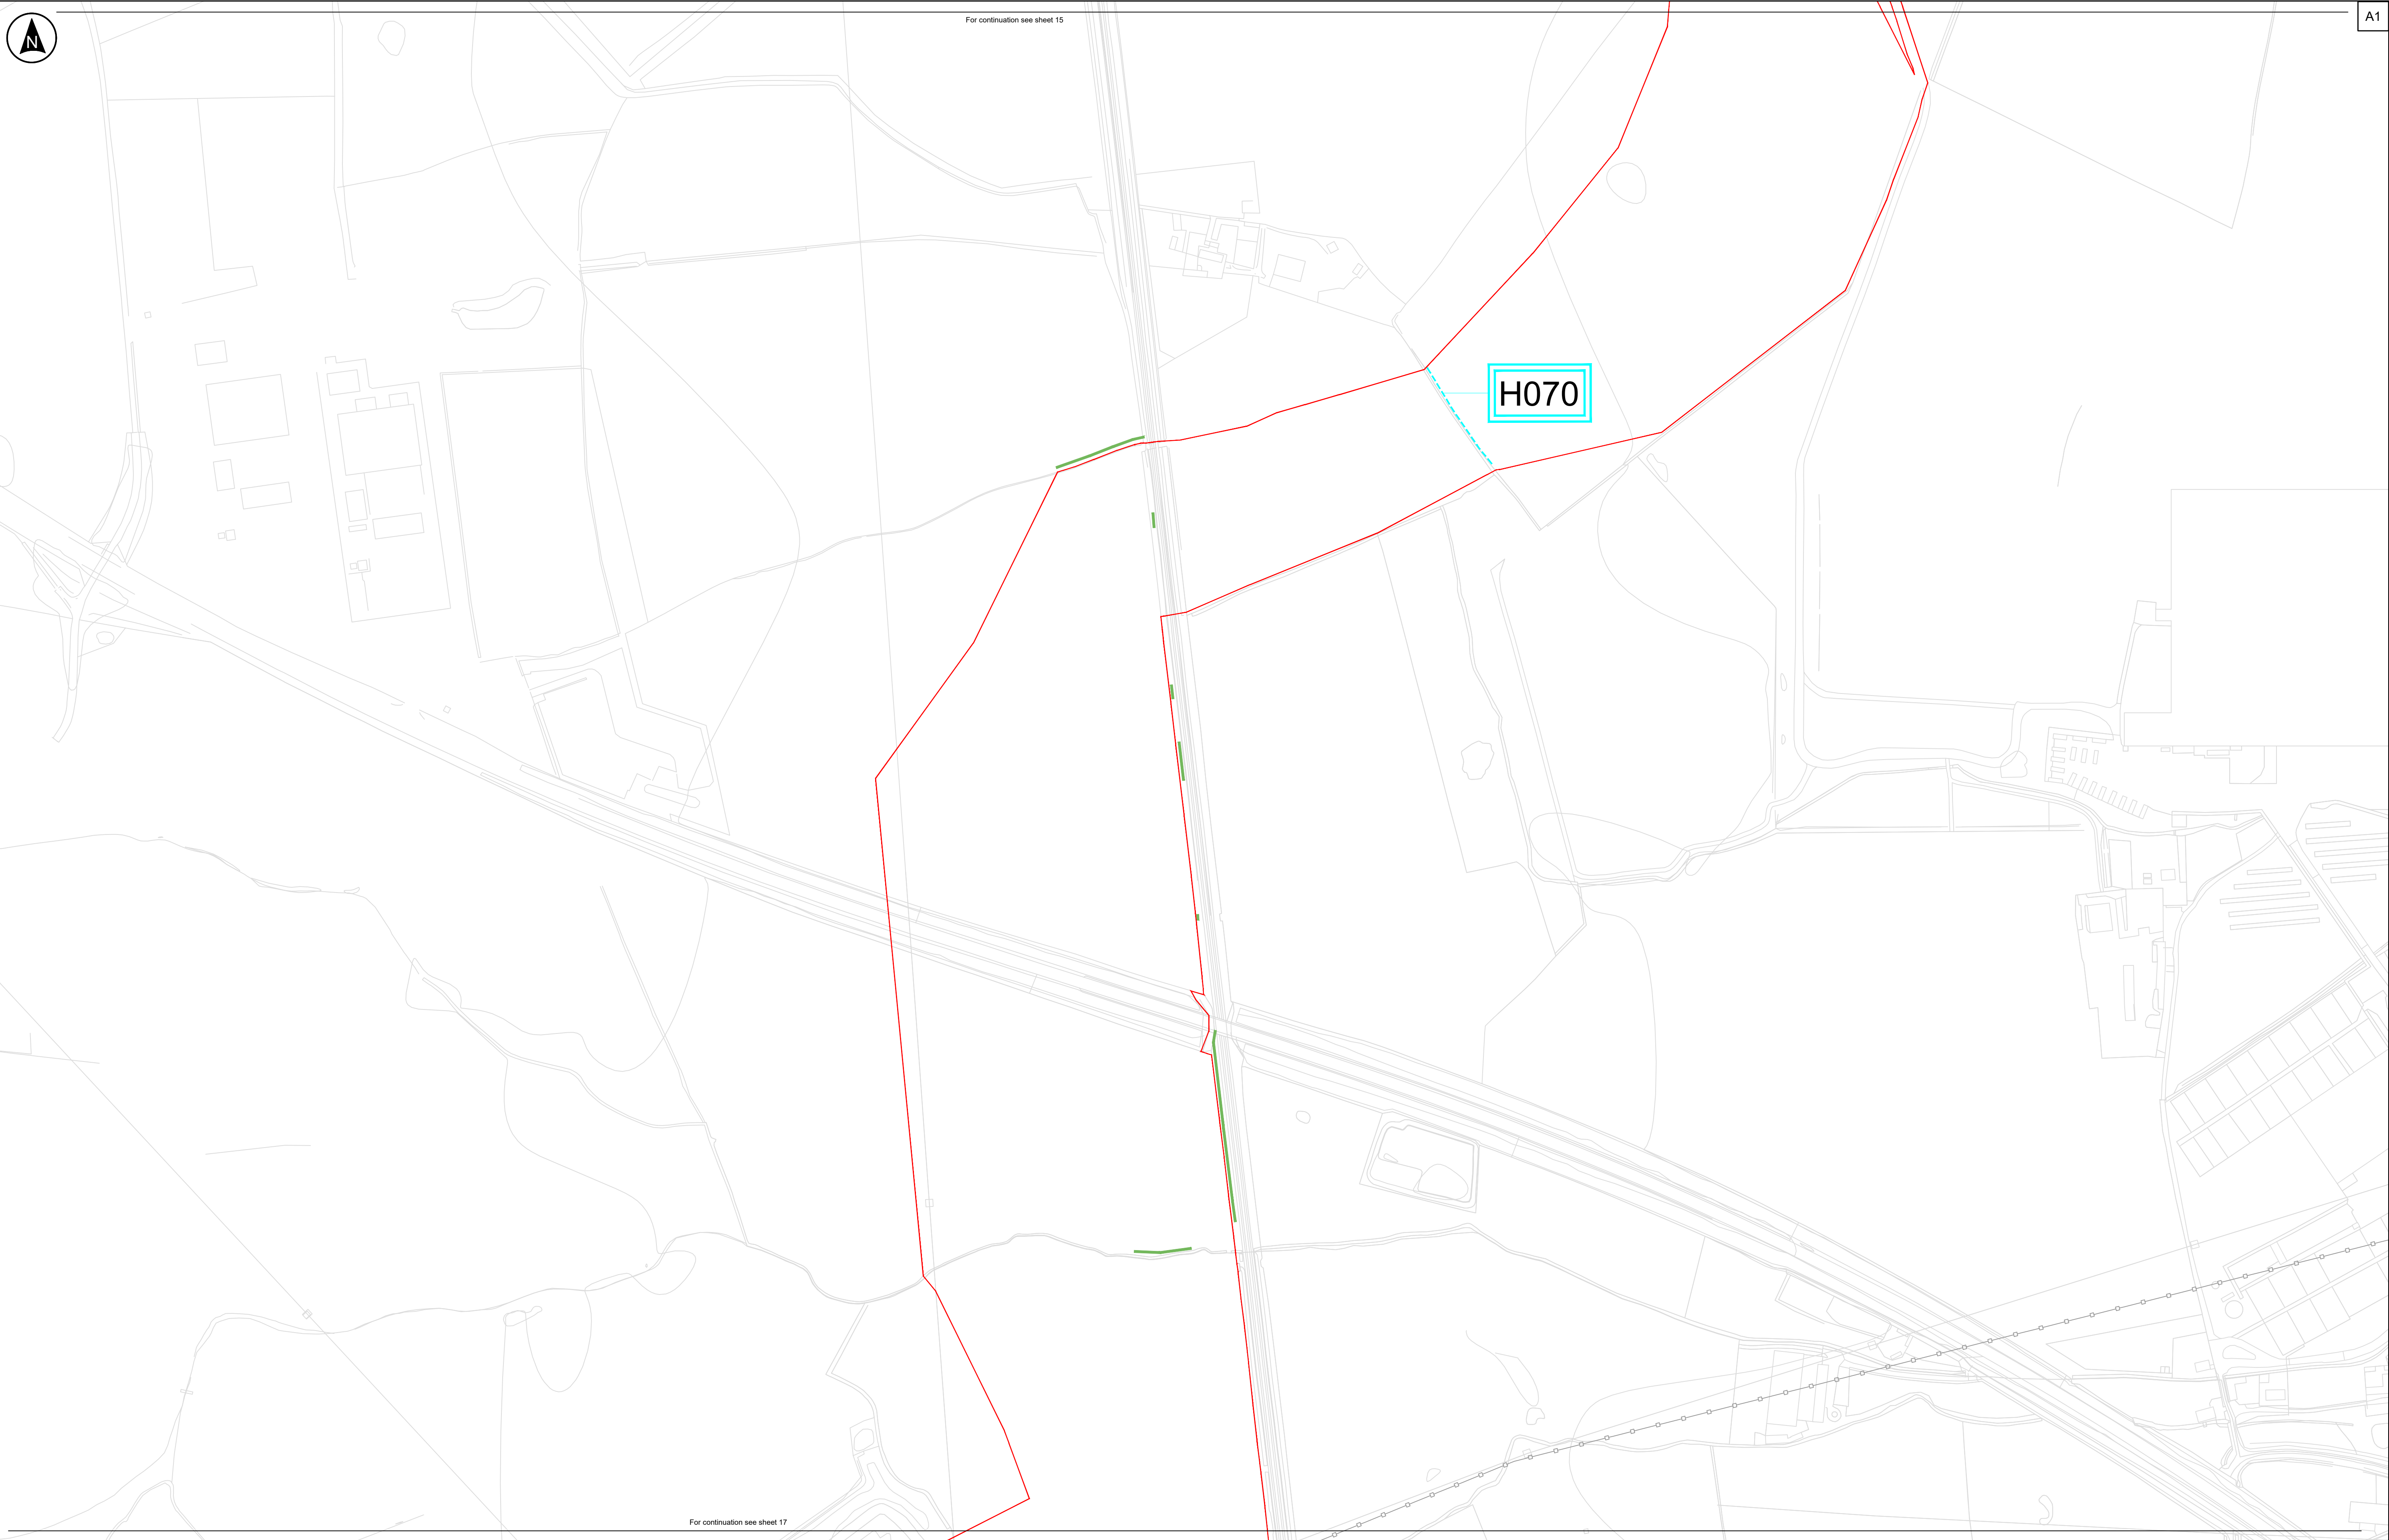

Site Plan: Not to scale

Key

- Order Limits
- Existing Hedgerows (including those classified as important hedgerows)
- Hedgerows to be removed and reinstated/replaced (classified as important hedgerow)

Notes:

- Do not scale from this drawing
- All dimensions are in metres unless stated otherwise
- Tree Preservation Order data have been digitised by RSK based on information from East Riding of Yorkshire Council's interactive planning map (<https://www.eastriding.gov.uk/planning-permission-and-building-control/applications-for-planning-and-building-control/planning-constraints-map/planning-constraints-map-tool/>), and therefore should be treated as indicative.
- The proposed sections of hedgerow to be removed will be subject to change as part of the detailed design development. Any removal of hedgerows will be limited to being within the constraints included in the draft Development Consent Order [EN01057/APP/3.1].
- This plan should be read in conjunction with other plans and documents in the DCO Application, including ES Volume 3, Figure 3.4: Indicative Environmental Masterplan [EN01057/APP/6.3] and Schedule 13 of the draft Development Consent Order [EN01057/APP/3.1].

Rev	Date	By	Chkd	Appd	Authd

Client

Designer

Project Name

Peartree Hill Solar Farm

Drawing Title

Tree Preservation Order and Hedgerow Plan Sheet 16 of 17

Scale at A1

1:2500

Status

DCO Application

Infrastructure Planning (Applications: Prescribed Forms and Procedure) Regulations 2009: Regulation 5(2)(a)

PINS Number

EN01057/APP/2.8

Drawing Name


0589-SHRSK-XX-XX-DR-L-1000

Coordinate System:

British National Grid


Rev

P01

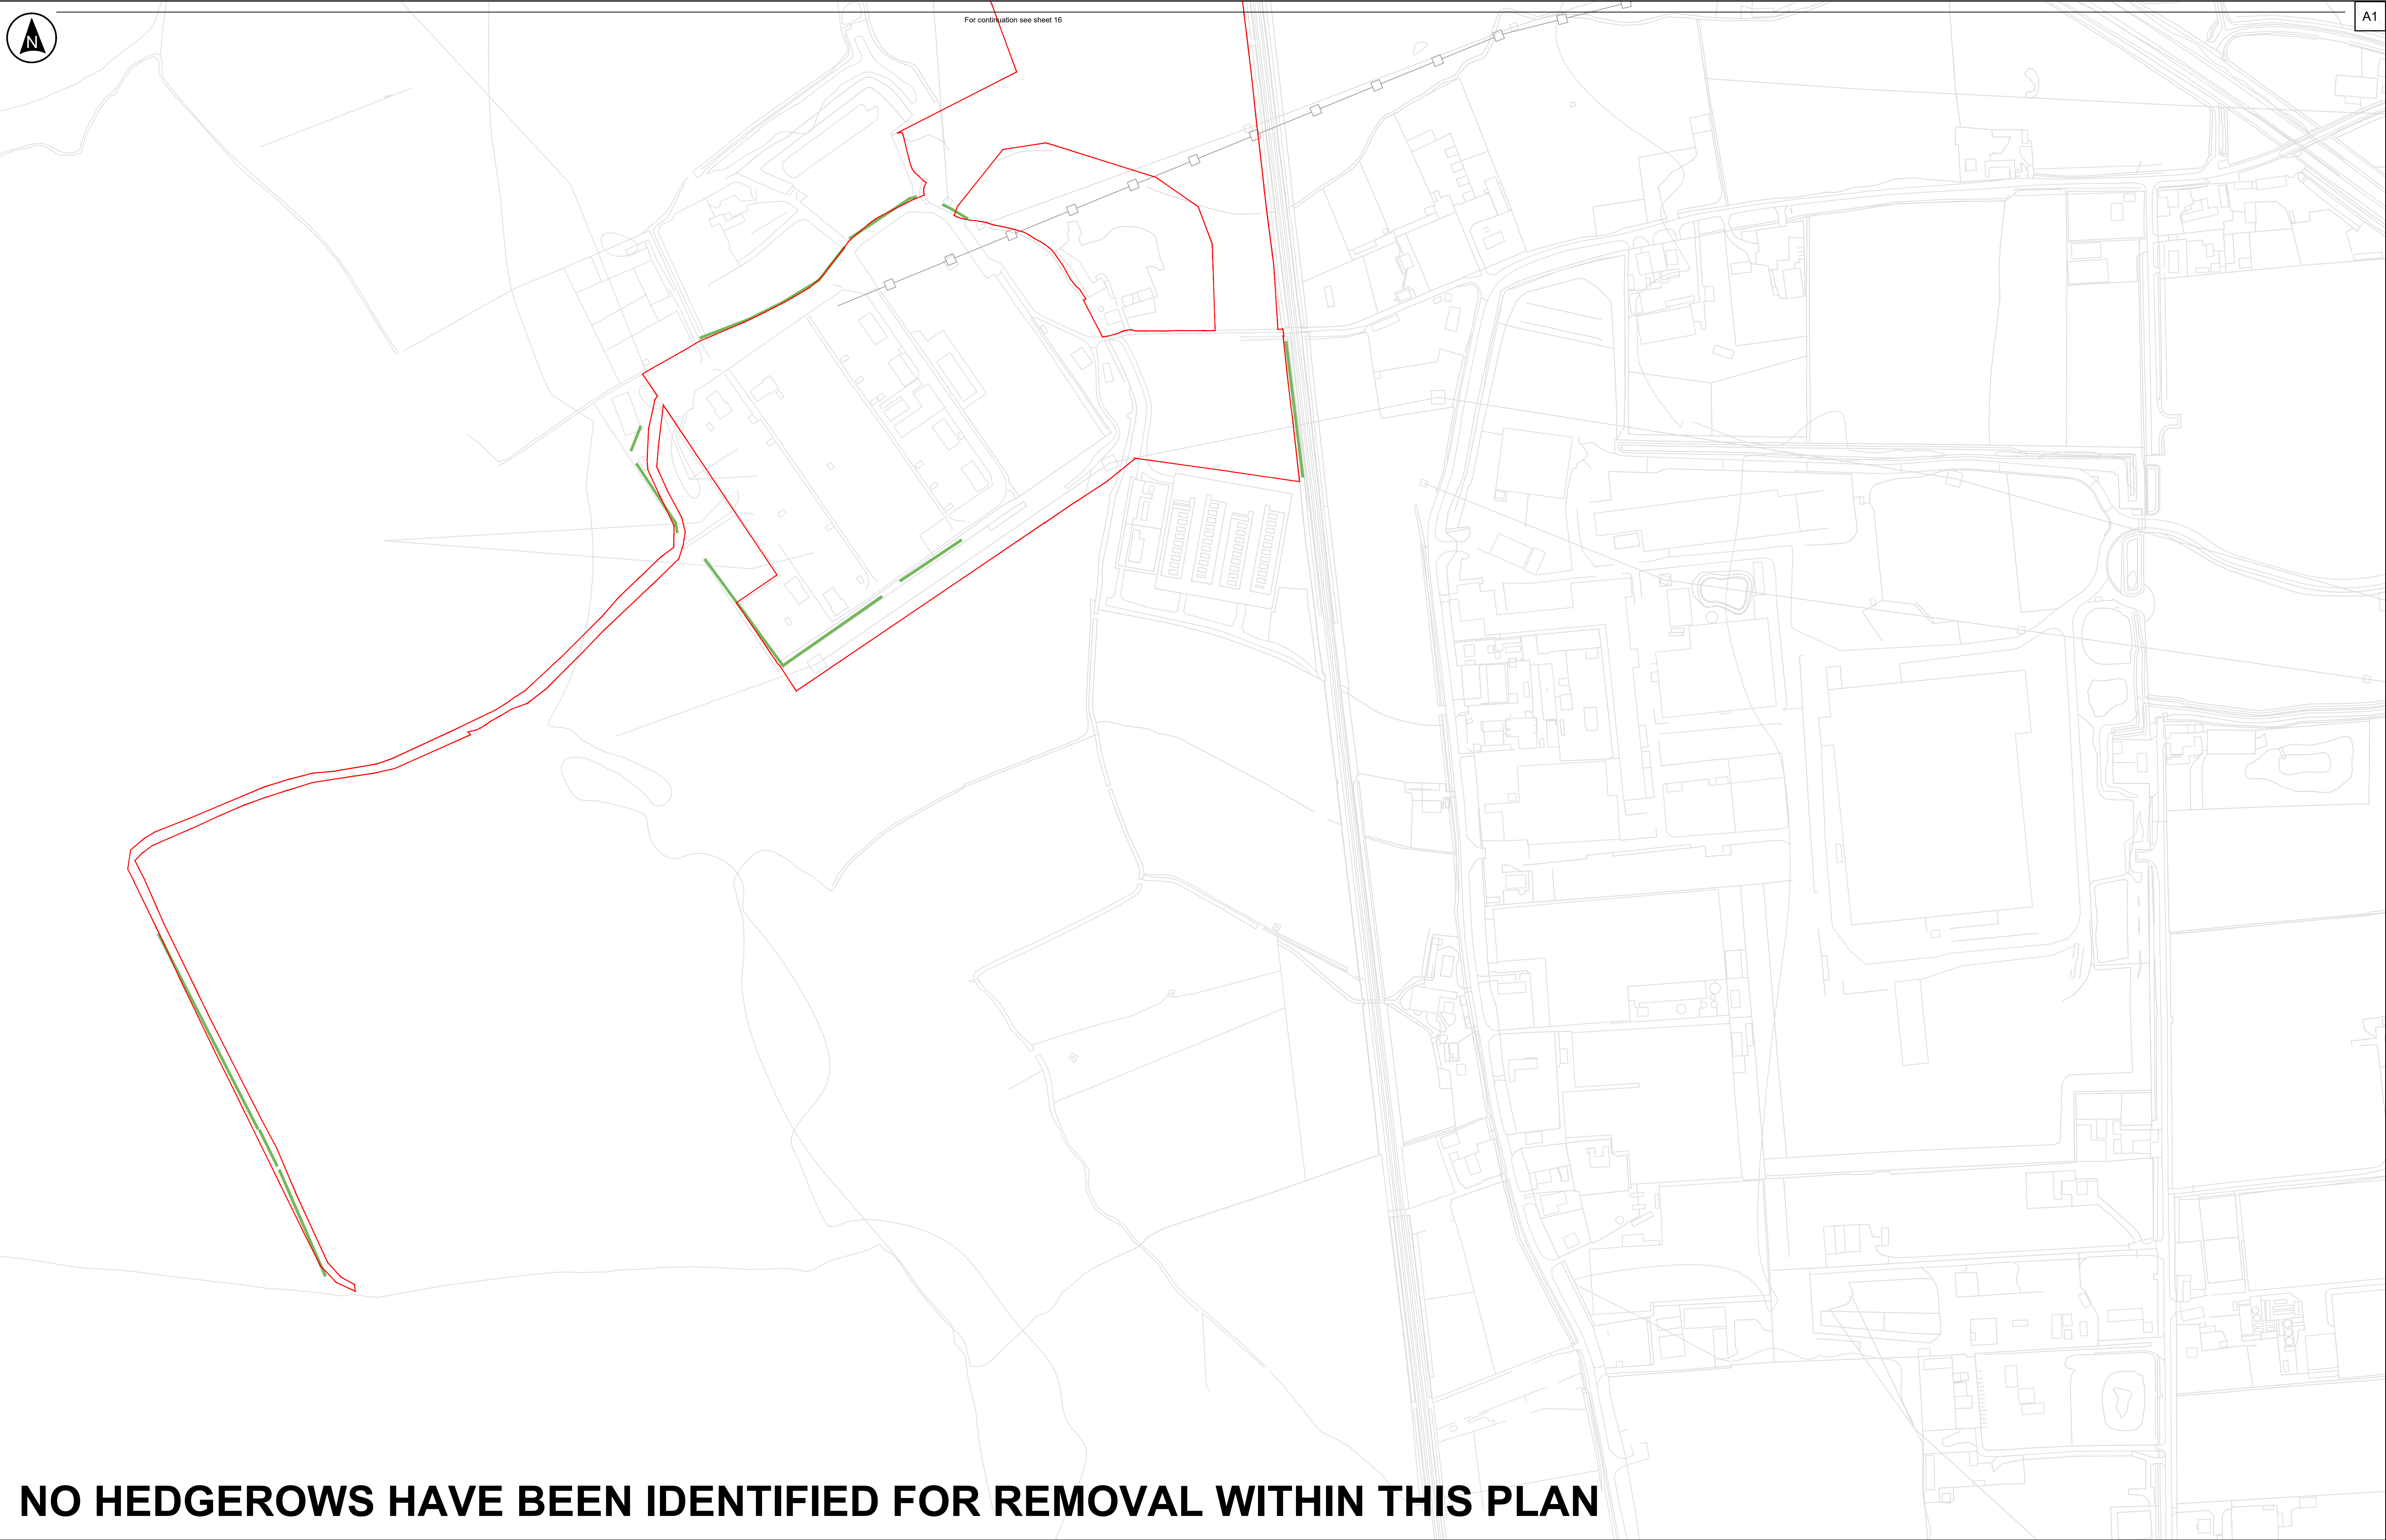



A1

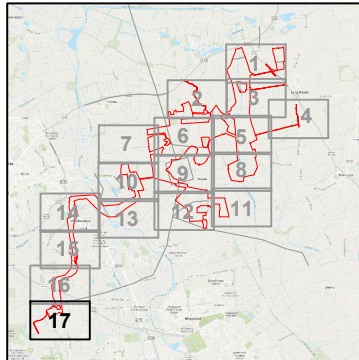NO HEDGEROWS HAVE BEEN IDENTIFIED FOR REMOVAL WITHIN THIS PLAN



Site Plan: Not to scale


Key

-  Order Limits
-  Existing Hedgerows (including those classified as important hedgerows)

Notes:

1. Do not scale from this drawing
2. All dimensions are in metres unless stated otherwise
3. Tree Preservation Order data have been digitised by RSK based on information from East Riding of Yorkshire Council's interactive planning map (<https://www.eastriding.gov.uk/planning-permission-and-building-control/applications-for-planning-and-building-control/planning-constraints-map/planning-constraints-map-tool/>), and therefore should be treated as indicative.
4. The proposed sections of hedgerow to be removed will be subject to change as part of the detailed design development. Any removal of hedgerows will be limited to being within the constraints included in the draft Development Consent Order [EN01057/APP/3.1].
5. This plan should be read in conjunction with other plans and documents in the DCO Application, including ES Volume 3, Figure 3.4: Indicative Environmental Masterplan [EN010157/APP/6.3] and Schedule 13 of the draft Development Consent Order [EN01057/APP/3.1].

100m 50m 0 50m 100m

 

Client

RWE

Designer

RSK

Project Name

Peartree Hill Solar Farm

Drawing Title

Tree Preservation Order and Hedgerow Plan Sheet 17 of 17

Scale at A1
1:2500

Status
DCO Application

Infrastructure Planning (Applications: Prescribed Forms and Procedure) Regulations 2009: Regulation 5(2)(a)

PINS Number
EN010157/APP/2.8

Drawing Name
0589-SHRSK-XX-XX-DR-L-1000

Coordinate System:
British National Grid

Rev
P01

RWE Renewables UK Limited

Windmill Hill Business Park,
Whitehill Way,
Swindon,
Wiltshire,
England,
SN5 6PB
www.rwe.com