



# Peartree Hill Solar Farm

## Tree Preservation Order and Hedgerow Plans Revision 2

Planning Act 2008

Infrastructure Planning


(Applications: Prescribed Forms

Application Document Ref: EN010157/APP/2.8 and Procedure) Regulations 2009 –


July 2025

Regulation 5(2)(o)



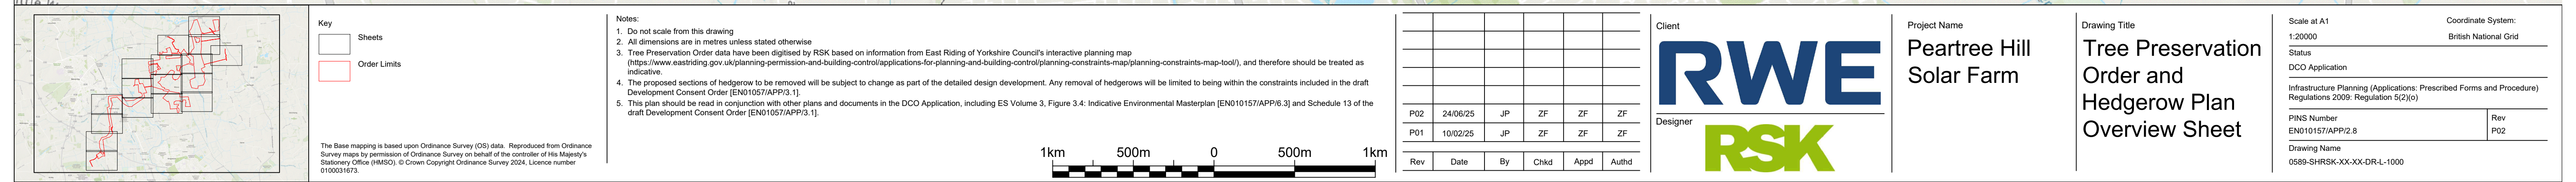



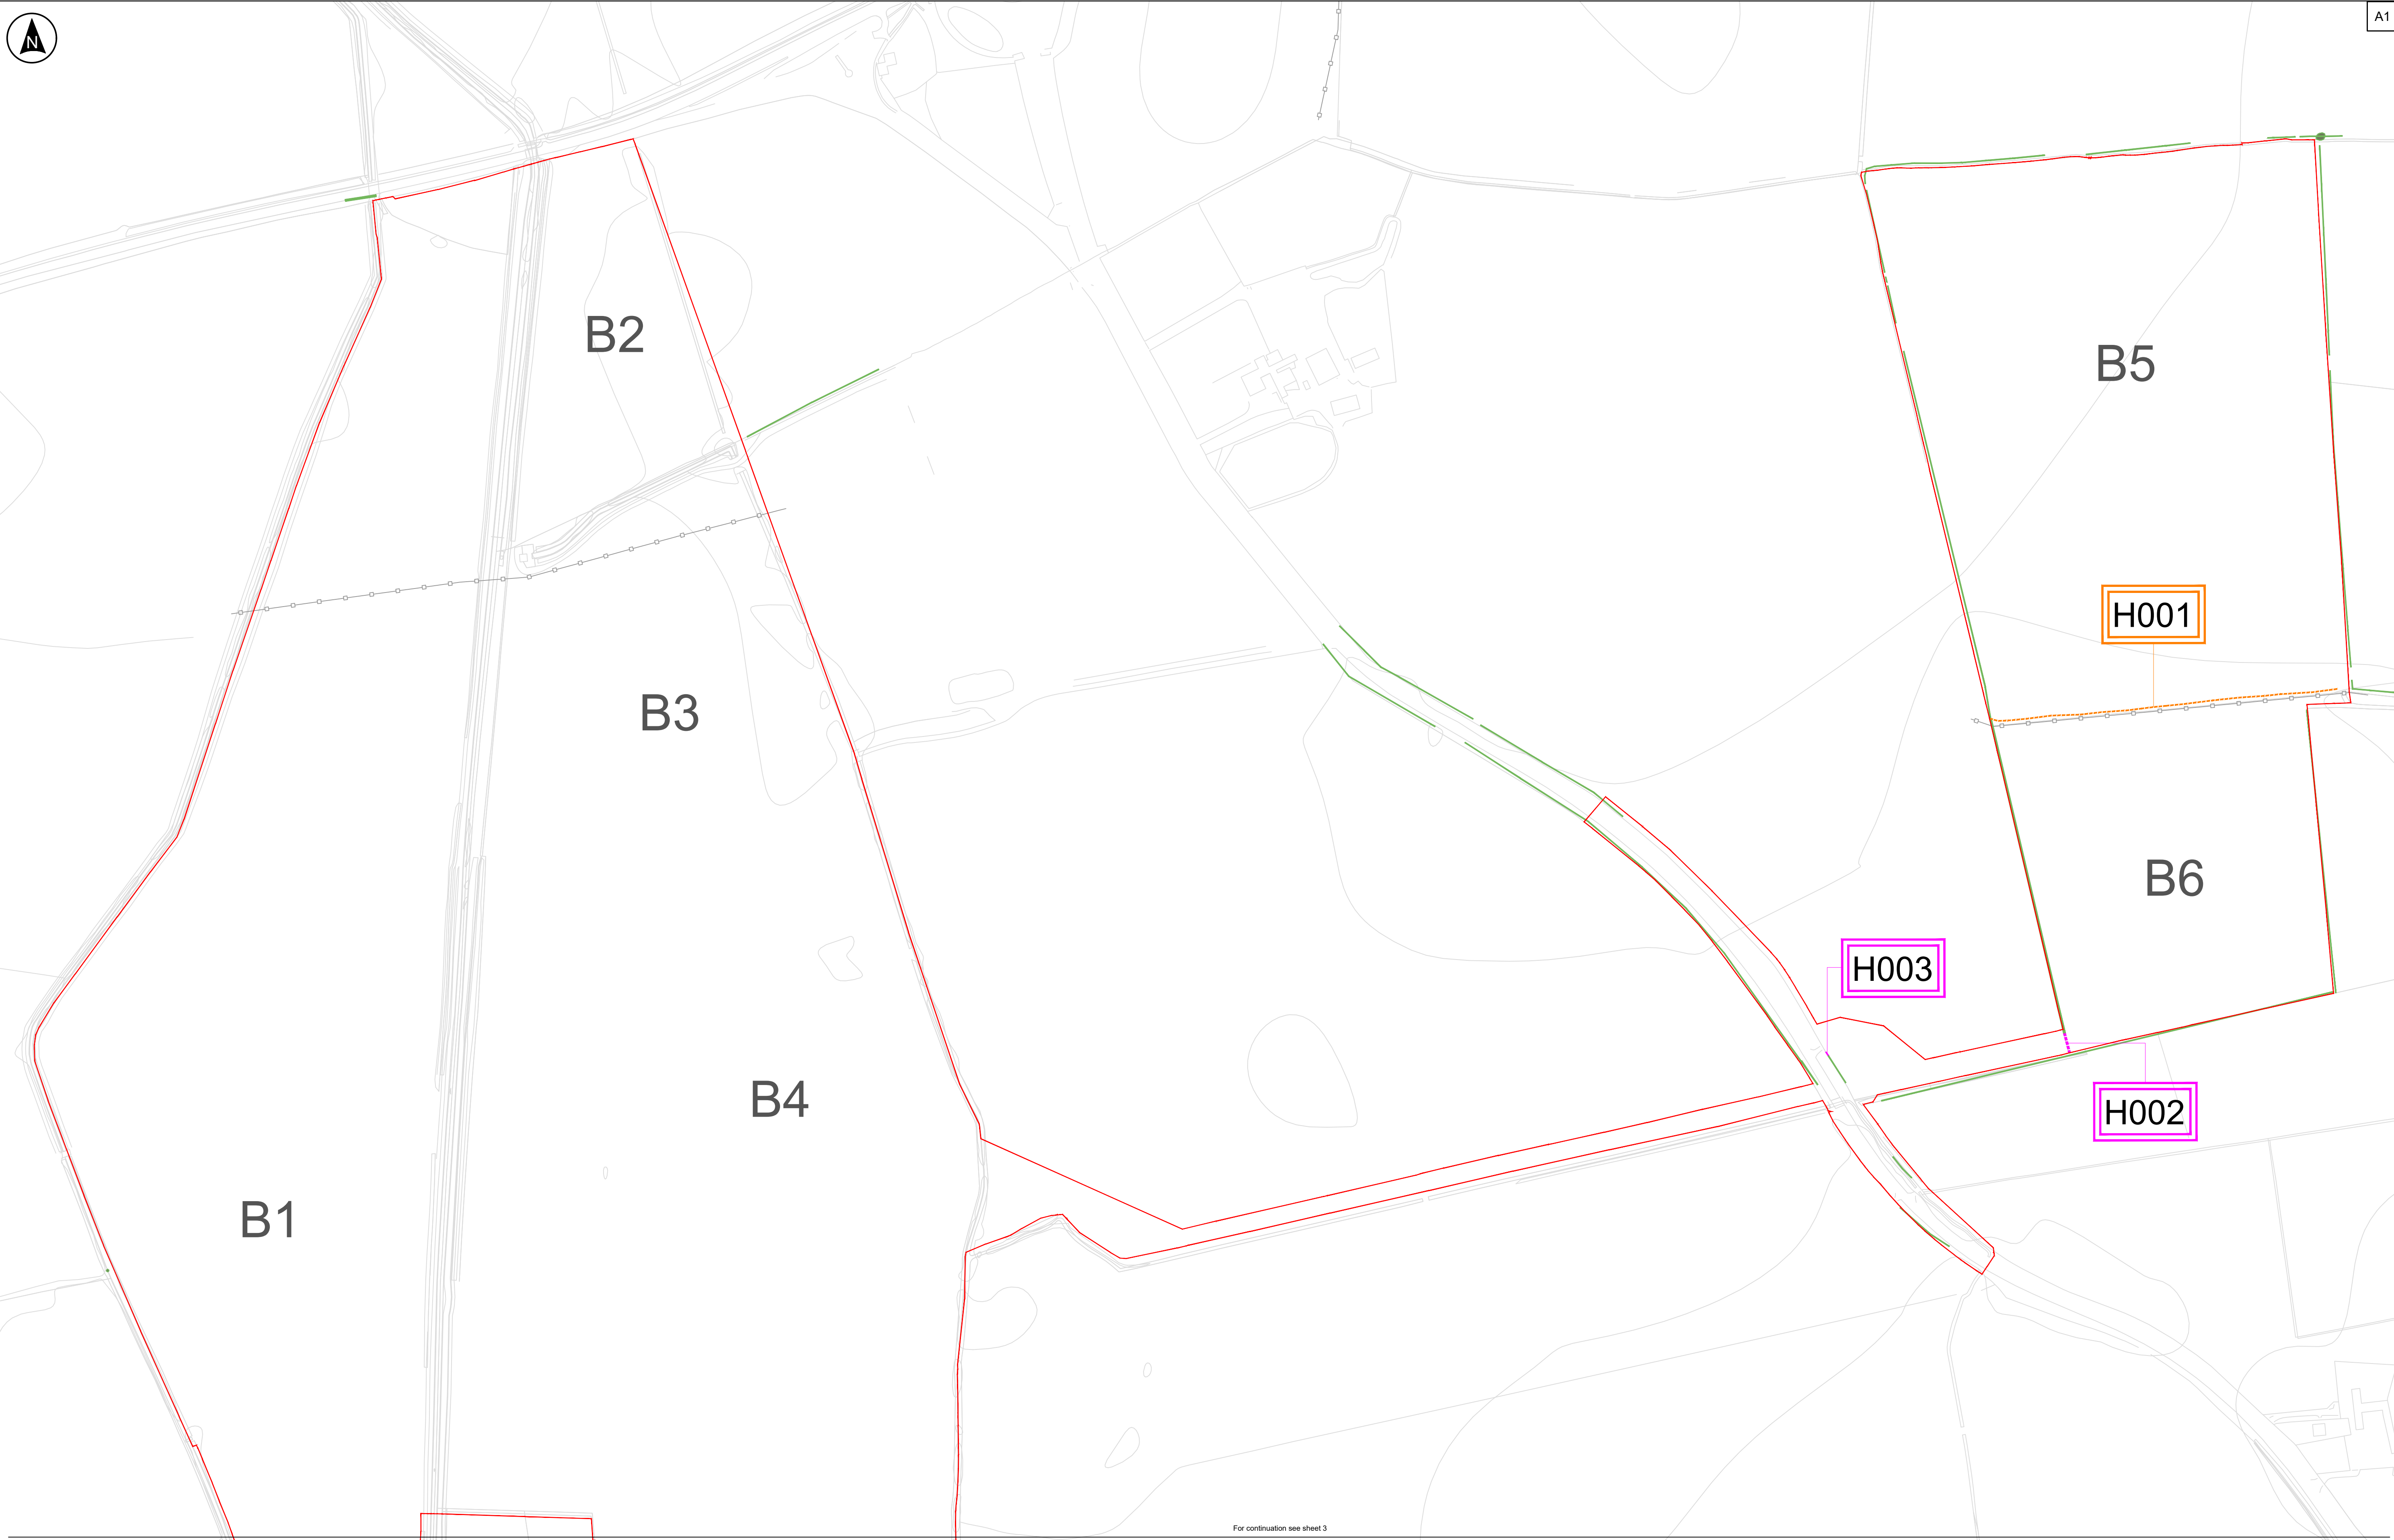

For continuation see sheet 3

Site Plan: Not to scale

**Key**

- Order Limits
- Existing Hedgerows (including those classified as important hedgerows)
- Hedgerows to be removed and reinstated/replaced (not classed as important hedgerow)
- Hedgerows to be removed (not classed as important hedgerow)

**C9** Field Reference

**Notes:**

- Do not scale from this drawing
- All dimensions are in metres unless stated otherwise
- Tree Preservation Order data have been digitised by RSK based on information from East Riding of Yorkshire Council's interactive planning map (<https://www.eastriding.gov.uk/planning-permission-and-building-control/applications-for-planning-and-building-control/planning-constraints-map/planning-constraints-map-tool/>), and therefore should be treated as indicative.
- The proposed sections of hedgerow to be removed will be subject to change as part of the detailed design development. Any removal of hedgerows will be limited to being within the constraints included in the draft Development Consent Order [EN010157/APP/3.1].
- This plan should be read in conjunction with other plans and documents in the DCO Application, including ES Volume 3, Figure 3.4: Indicative Environmental Masterplan [EN010157/APP/6.3] and Schedule 13 of the draft Development Consent Order [EN010157/APP/3.1].

100m 50m 0 50m 100m

Client

**RWE**

Designer

**RSK**

Project Name

**Peartree Hill Solar Farm**

Drawing Title

**Tree Preservation Order and Hedgerow Plan**

Sheet 1 of 17

Scale at A1

1:2500

Status

DCO Application

Infrastructure Planning (Applications: Prescribed Forms and Procedure) Regulations 2009: Regulation 5(2)(a)

PINS Number

EN010157/APP/2.8

Drawing Name

0589-SHR5K-XX-XX-DR-L-1000

Coordinate System:

British National Grid


Rev

P02






A1

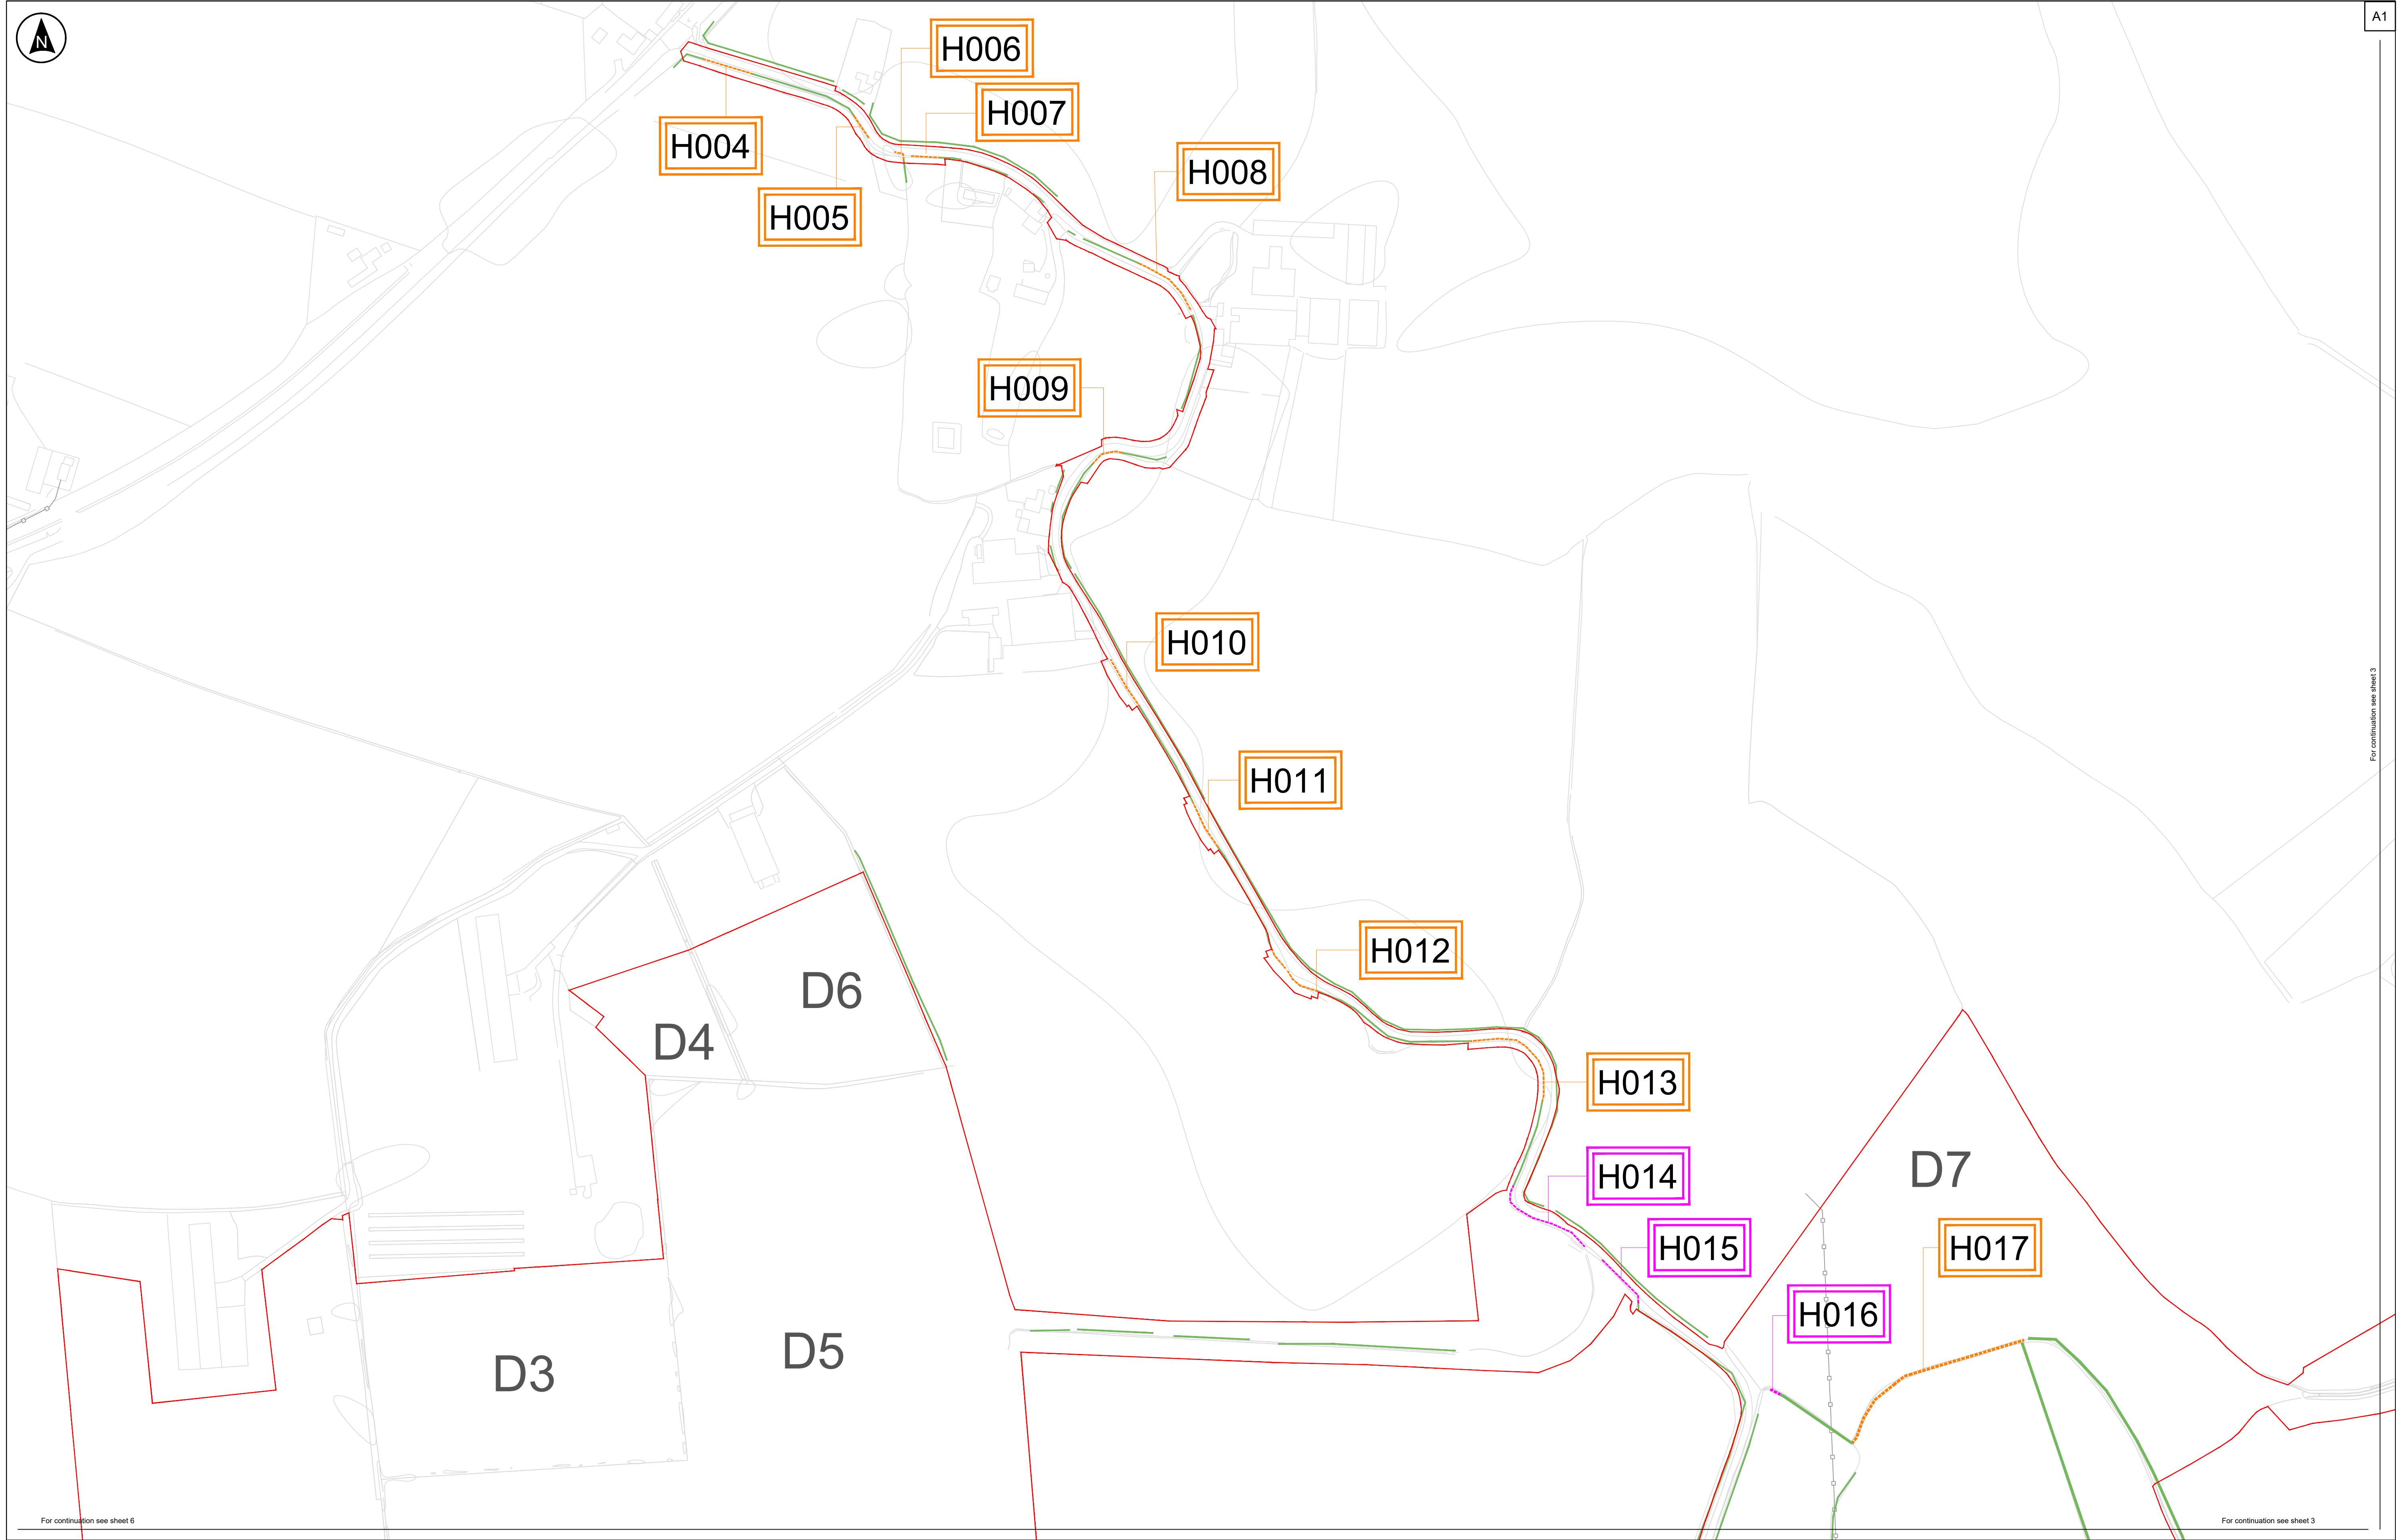

For continuation see sheet 6

For continuation see sheet 3

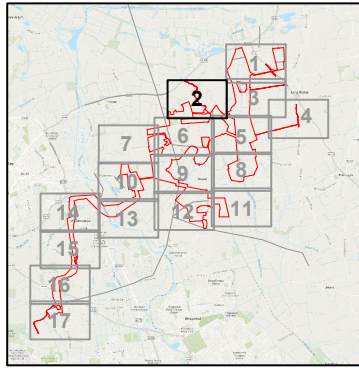


- Key**
- Order Limits
  - Existing Hedgerows (including those classified as important hedgerows)
  - Hedgerows to be removed and reinstated/replaced (not classed as important hedgerow)
  - Hedgerows to be removed (not classed as important hedgerow)

C9

Field Reference

- Notes:**
- Do not scale from this drawing
  - All dimensions are in metres unless stated otherwise
  - Tree Preservation Order data have been digitised by RSK based on information from East Riding of Yorkshire Council's interactive planning map (<https://www.eastriding.gov.uk/planning-permission-and-building-control/applications-for-planning-and-building-control/planning-constraints-map-tool/>), and therefore should be treated as indicative.
  - The proposed sections of hedgerow to be removed will be subject to change as part of the detailed design development. Any removal of hedgerows will be limited to being within the constraints included in the draft Development Consent Order [EN01057/APP/3.1].
  - This plan should be read in conjunction with other plans and documents in the DCO Application, including ES Volume 3, Figure 3.4: Indicative Environmental Masterplan [EN010157/APP/6.3] and Schedule 13 of the draft Development Consent Order [EN01057/APP/3.1].

 

P02	24/06/25	JP	ZF	ZF	ZF
P01	10/02/25	JP	ZF	ZF	ZF
Rev	Date	By	Chkd	Appd	Authd

Client



Project Name

Peartree Hill  
Solar Farm

Drawing Title

Tree Preservation  
Order and  
Hedgerow Plans  
Sheet 2 of 17

Scale at A1

1:2500

Status

DCO Application

Infrastructure Planning (Applications: Prescribed Forms and Procedure)  
Regulations 2009: Regulation 5(2)(a)

PINS Number

EN010157/APP/2.8

Drawing Name

0589-SHR5K-XX-XX-DR-L-1000

Coordinate System:

British National Grid

For continuation see sheet 3





Site Plan: Not to scale

**Key**

- Order Limits
- Existing Hedgerows (including those classified as important hedgerows)
- Hedgerows to be removed (not classed as important hedgerow)

**C9**

Field Reference

**Notes:**

- Do not scale from this drawing
- All dimensions are in metres unless stated otherwise
- Tree Preservation Order data have been digitised by RSK based on information from East Riding of Yorkshire Council's interactive planning map (<https://www.eastriding.gov.uk/planning-permission-and-building-control/applications-for-planning-and-building-control/planning-constraints-map/planning-constraints-map-tool/>), and therefore should be treated as indicative.
- The proposed sections of hedgerow to be removed will be subject to change as part of the detailed design development. Any removal of hedgerows will be limited to being within the constraints included in the draft Development Consent Order [EN01057/APP/3.1].
- This plan should be read in conjunction with other plans and documents in the DCO Application, including ES Volume 3, Figure 3.4: Indicative Environmental Masterplan [EN010157/APP/6.3] and Schedule 13 of the draft Development Consent Order [EN01057/APP/3.1].

100m 50m 0 50m 100m

Client

**RWE**

Designer

**RSK**

Project Name

**Peartree Hill Solar Farm**

Drawing Title

**Tree Preservation Order and Hedgerow Plans**

Sheet 3 of 17

Scale at A1

1:2500

Status

DCO Application

Infrastructure Planning (Applications: Prescribed Forms and Procedure) Regulations 2009: Regulation 5(2)(a)

PINS Number

EN010157/APP/2.8

Drawing Name

0589-SHRSK-XX-XX-DR-L-1000

Coordinate System:

British National Grid

Rev

P02





For continuation see sheet 3

A1

For continuation see sheet 3

For continuation see sheet 5

H025


H020

H021

H023

H022

H024

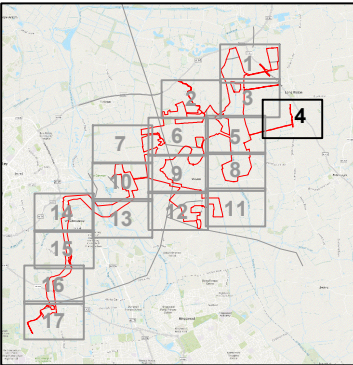

Site Plan: Not to scale

Key	
	Order Limits
	Existing Hedgerows (including those classified as important hedgerows)
	Hedgerows to be removed and reinstated/replaced (not classed as important hedgerow)
	Hedgerows to be removed (not classed as important hedgerow)


The Base mapping is based upon Ordnance Survey (OS) data.  
Reproduced from Ordnance Survey maps by permission of Ordnance Survey on behalf of the controller of His Majesty's Stationery Office (HMSO).  
© Crown Copyright Ordnance Survey 2024. Licence number 0100031673.

C9

Field Reference

Notes:

- Do not scale from this drawing
- All dimensions are in metres unless stated otherwise
- Tree Preservation Order data have been digitised by RSK based on information from East Riding of Yorkshire Council's interactive planning map (<https://www.eastriding.gov.uk/planning-permission-and-building-control/applications-for-planning-and-building-control/planning-constraints-map/planning-constraints-map-tool/>), and therefore should be treated as indicative.
- The proposed sections of hedgerow to be removed will be subject to change as part of the detailed design development. Any removal of hedgerows will be limited to being within the constraints included in the draft Development Consent Order [EN01057/APP/3.1].
- This plan should be read in conjunction with other plans and documents in the DCO Application, including ES Volume 3, Figure 3.4: Indicative Environmental Masterplan [EN010157/APP/6.3] and Schedule 13 of the draft Development Consent Order [EN01057/APP/3.1].

 

P02	24/06/25	JP	ZF	ZF	ZF
P01	10/02/25	JP	ZF	ZF	ZF
Rev	Date	By	Chkd	Appd	Authd

Client



Project Name

Peartree Hill  
Solar Farm

Drawing Title

Tree Preservation  
Order and  
Hedgerow Plan  
Sheet 4 of 17

Scale at A1

1:2500

Status

DCO Application

Infrastructure Planning (Applications: Prescribed Forms and Procedure)  
Regulations 2009: Regulation 5(2)(a)

PINS Number

EN010157/APP/2.8

Drawing Name

0589-SHRSK-XX-XX-DR-L-1000


Coordinate System:

British National Grid

Rev

P02



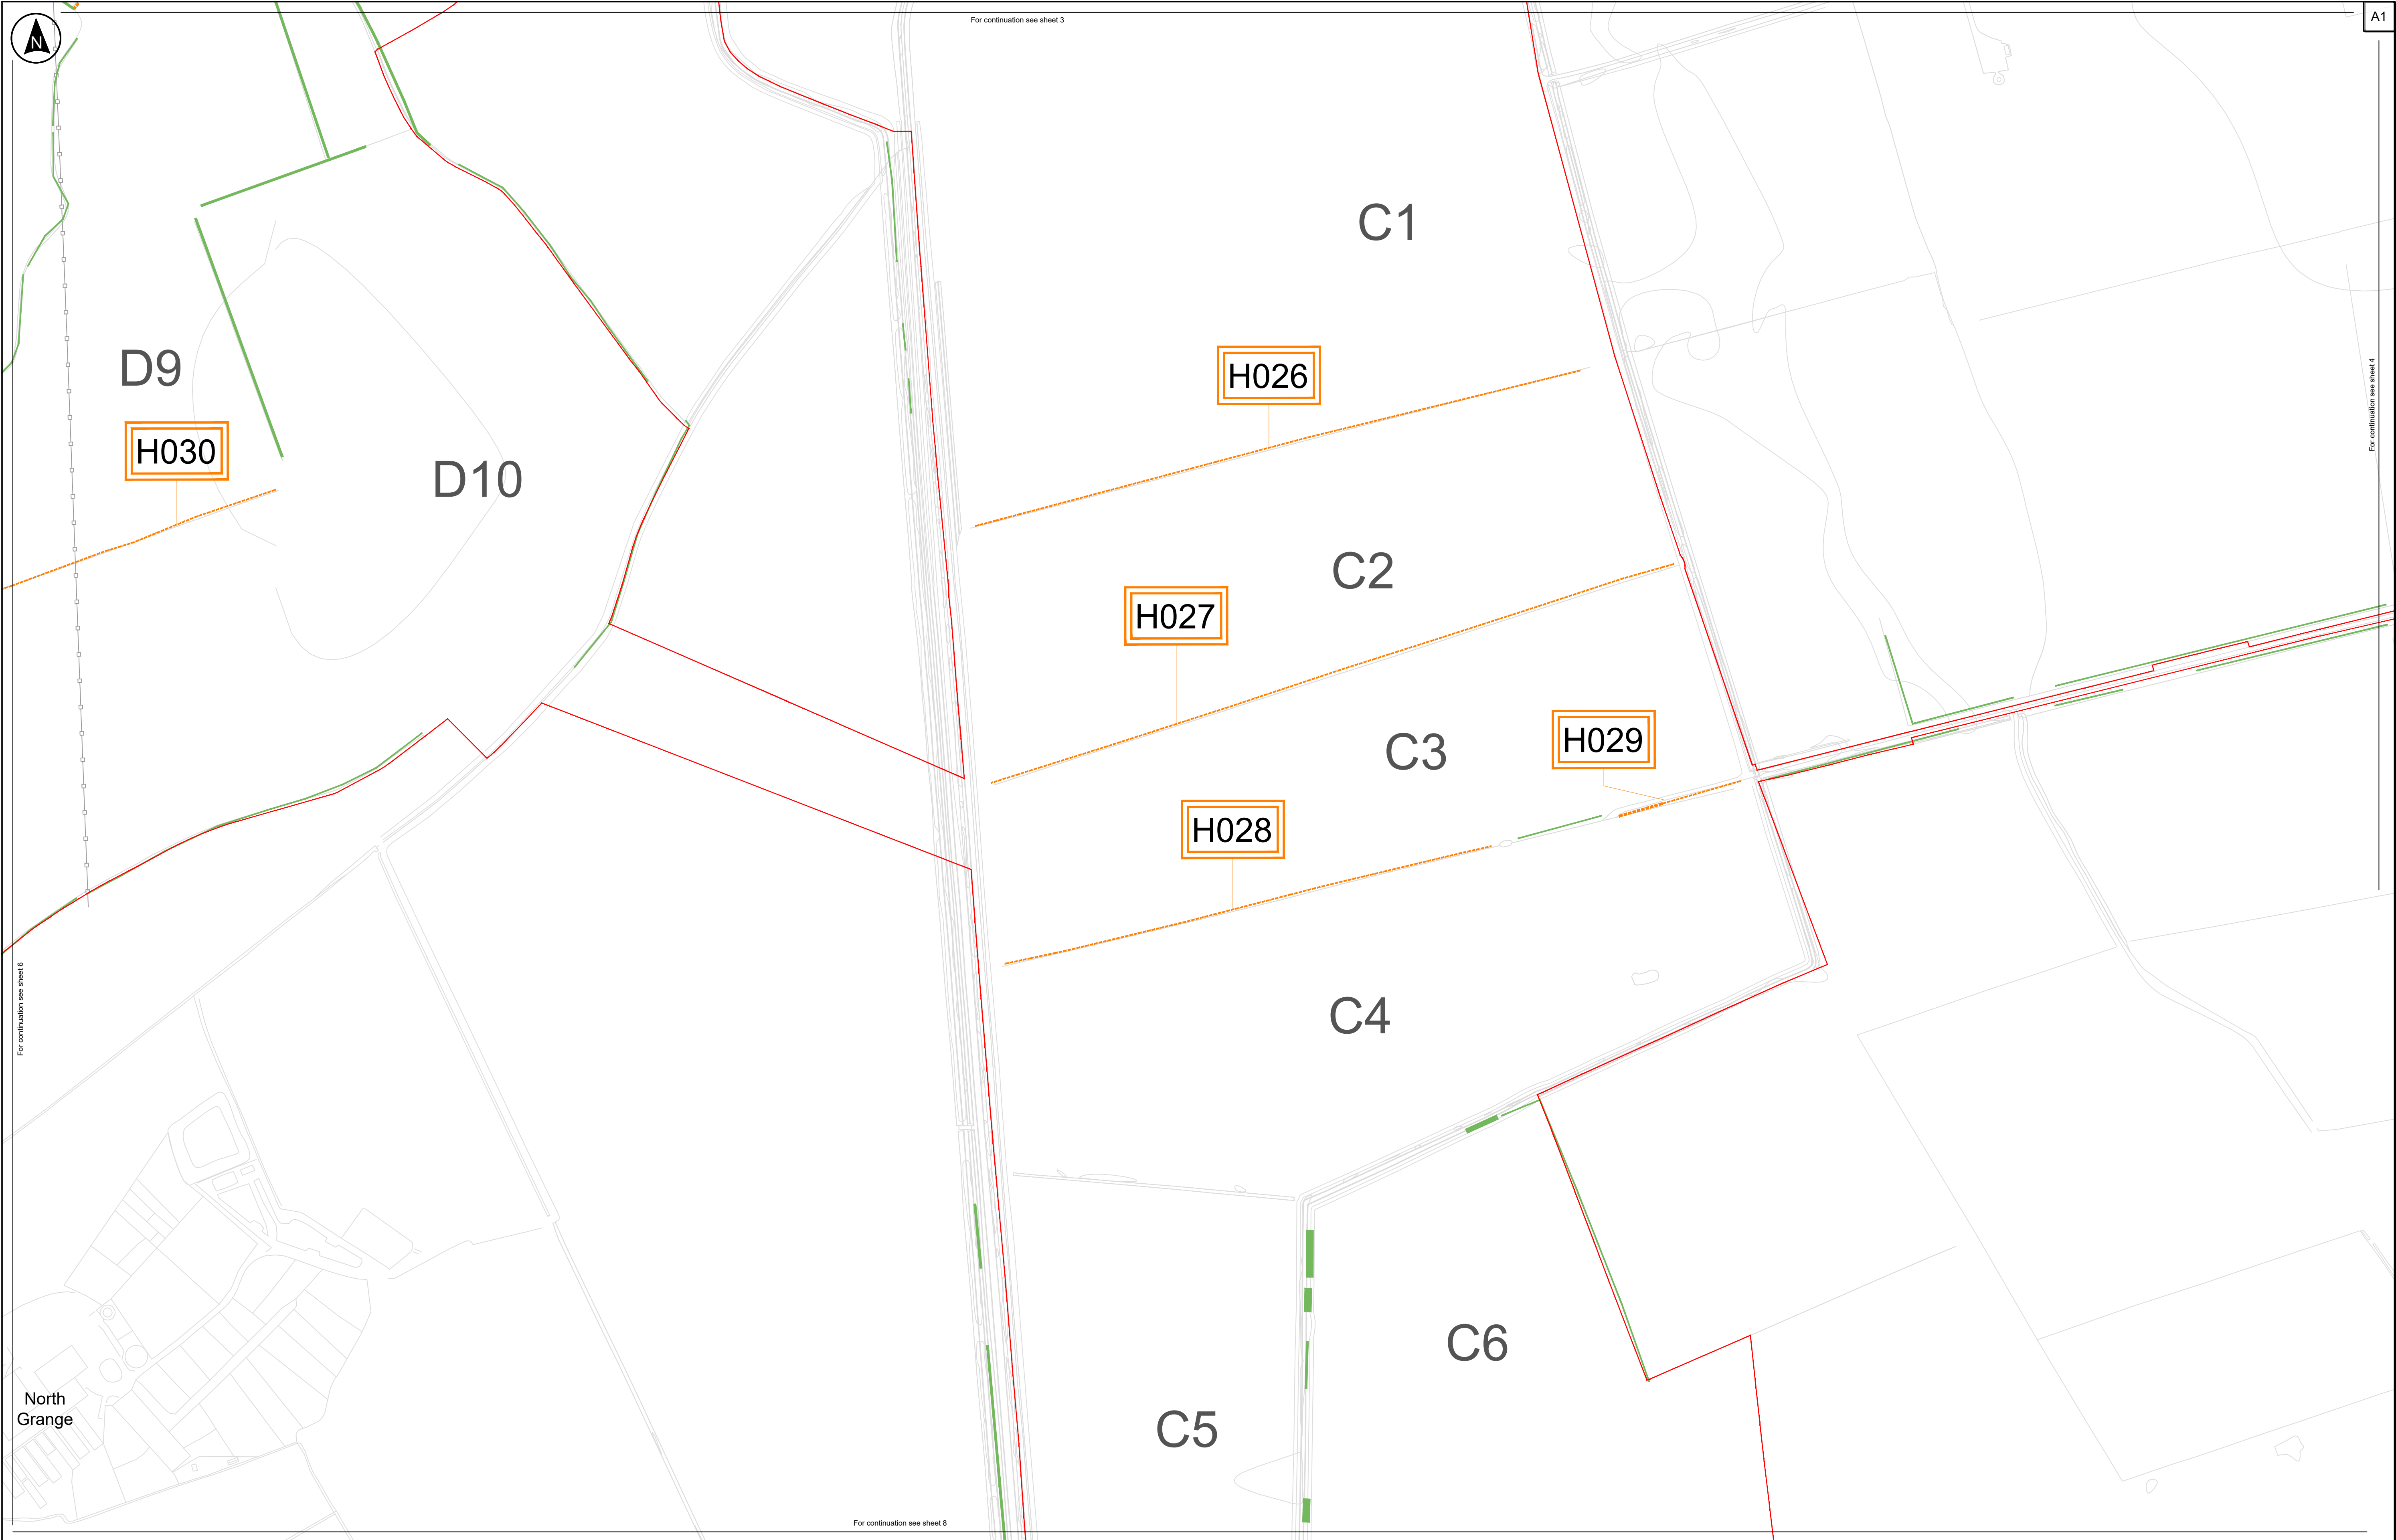

Site Plan: Not to scale

**Key**

- Order Limits
- Existing Hedgerows (including those classified as important hedgerows)
- Hedgerows to be removed and reinstated/replaced (not classed as important hedgerow)

**C9**

Field Reference

**Notes:**

- Do not scale from this drawing
- All dimensions are in metres unless stated otherwise
- Tree Preservation Order data have been digitised by RSK based on information from East Riding of Yorkshire Council's interactive planning map (<https://www.eastriding.gov.uk/planning-permission-and-building-control/applications-for-planning-and-building-control/planning-constraints-map/planning-constraints-map-tool/>), and therefore should be treated as indicative.
- The proposed sections of hedgerow to be removed will be subject to change as part of the detailed design development. Any removal of hedgerows will be limited to being within the constraints included in the draft Development Consent Order [EN01057/APP/3.1].
- This plan should be read in conjunction with other plans and documents in the DCO Application, including ES Volume 3, Figure 3.4: Indicative Environmental Masterplan [EN01057/APP/6.3] and Schedule 13 of the draft Development Consent Order [EN01057/APP/3.1].

Rev	Date	By	Chkd	Appd	Authd
P02	24/06/25	JP	ZF	ZF	ZF
P01	10/02/25	JP	ZF	ZF	ZF

Client

**RWE**

Designer

**RSK**

Project Name

**Peartree Hill Solar Farm**

Drawing Title

**Tree Preservation Order and Hedgerow Plan**

Sheet 5 of 17

Scale at A1: 1:2500

Coordinate System: British National Grid

Status: DCO Application


Infrastructure Planning (Applications: Prescribed Forms and Procedure) Regulations 2009: Regulation 5(2)(a)

PINS Number: EN010157/APP/2.8

Drawing Name: 0589-SHRSK-XX-XX-DR-L-1000

Rev: P02



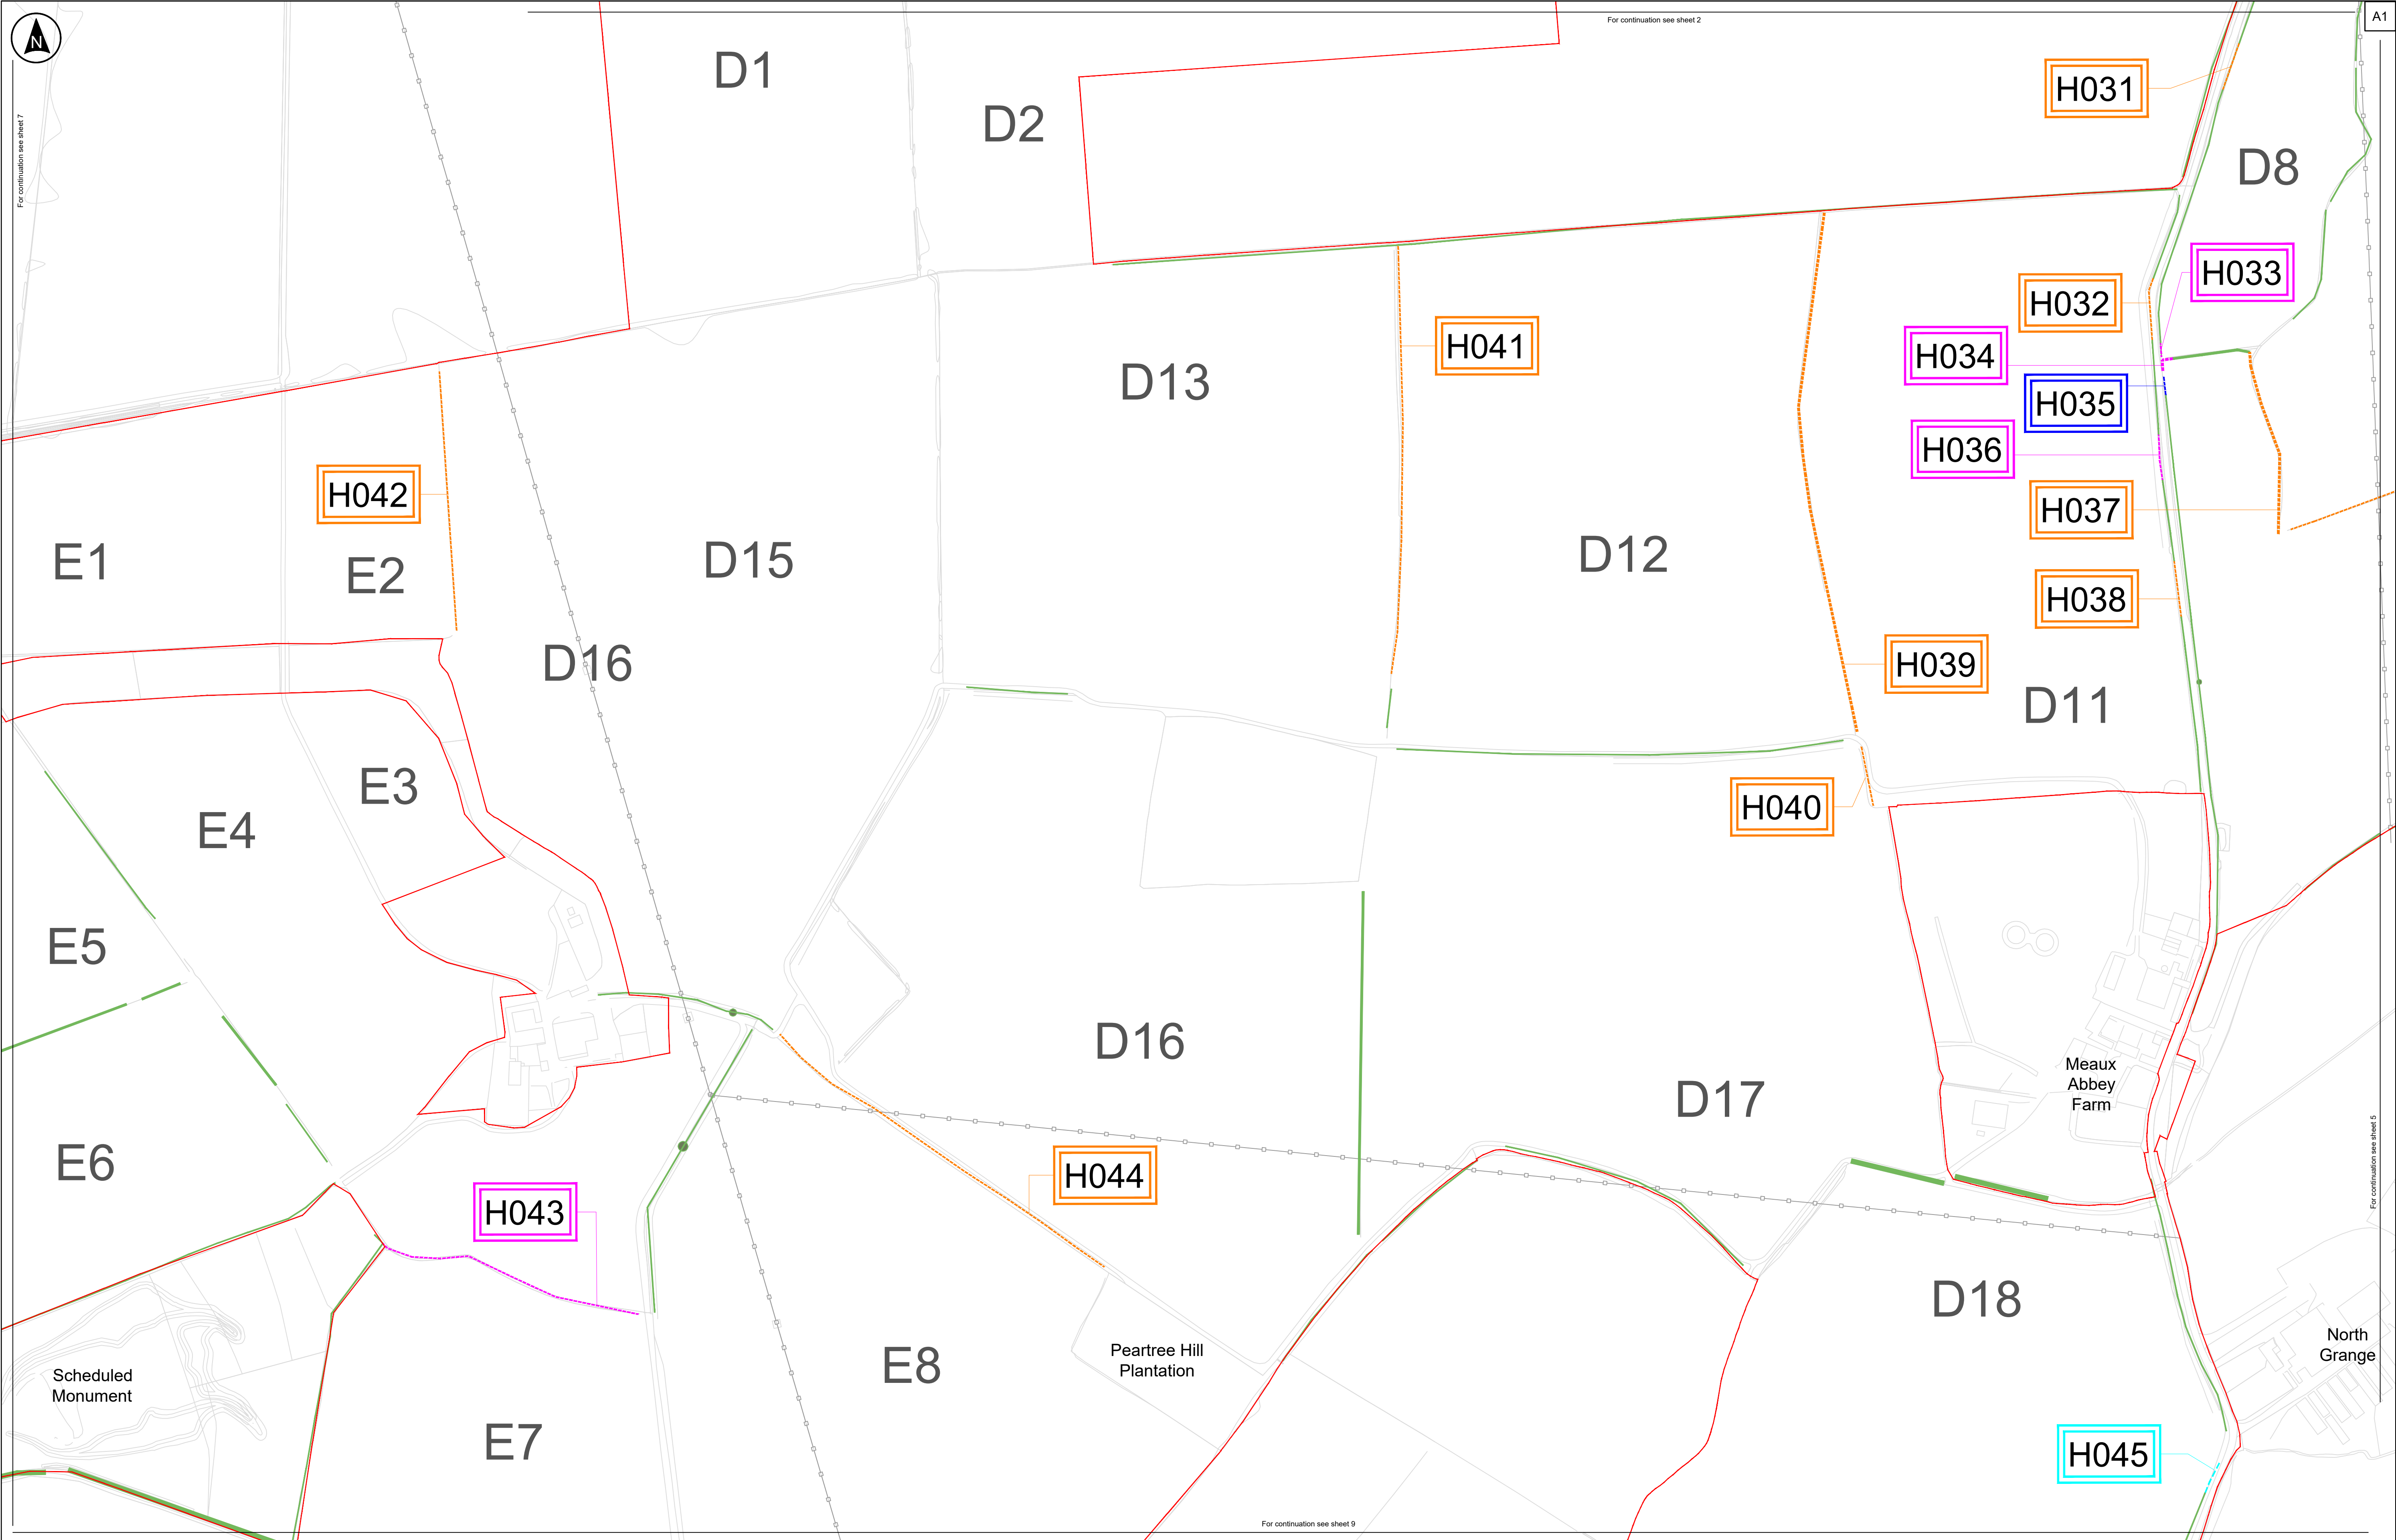

Site Plan: Not to scale

**Key**

- Order Limits
- Existing Hedgerows (including those classified as important hedgerows)
- Hedgerows to be removed and reinstated/replaced (not classed as important hedgerow)
- Hedgerows to be removed and reinstated/replaced (classed as important hedgerow)

**C9** Field Reference

- Hedgerows to be removed (not classed as important hedgerow)
- Hedgerows to be removed (classed as important hedgerow)

**Notes:**

- Do not scale from this drawing
- All dimensions are in metres unless stated otherwise
- Tree Preservation Order data have been digitised by RSK based on information from East Riding of Yorkshire Council's interactive planning map (<https://www.eastriding.gov.uk/planning-permission-and-building-control/applications-for-planning-and-building-control/planning-constraints-map/planning-constraints-map-tool/>), and therefore should be treated as indicative.
- The proposed sections of hedgerow to be removed will be subject to change as part of the detailed design development. Any removal of hedgerows will be limited to being within the constraints included in the draft Development Consent Order [EN01057/APP/3.1].
- This plan should be read in conjunction with other plans and documents in the DCO Application, including ES Volume 3, Figure 3.4: Indicative Environmental Masterplan [EN010157/APP/6.3] and Schedule 13 of the draft Development Consent Order [EN01057/APP/3.1].

100m 50m 0 50m 100m

Client

**RWE**

Designer

**RSK**

Project Name

**Peartree Hill Solar Farm**

Drawing Title

**Tree Preservation Order and Hedgerow Plan**

Sheet 6 of 17

Scale at A1

1:2500

Status

DCO Application

Infrastructure Planning (Applications: Prescribed Forms and Procedure) Regulations 2009: Regulation 5(2)(a)

PINS Number

EN010157/APP/2.8

Drawing Name

0589-SHRSK-XX-XX-DR-L-1000

Coordinate System:


British National Grid

Rev

P02





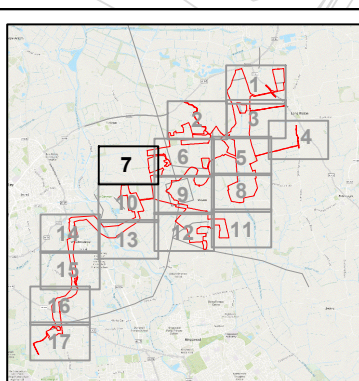



Site Plan: Not to scale

**Key**

-  Order Limits
-  Existing Hedgerows (including those classified as important hedgerows)

**C9**

Field Reference

**Notes:**

- Do not scale from this drawing
- All dimensions are in metres unless stated otherwise
- Tree Preservation Order data have been digitised by RSK based on information from East Riding of Yorkshire Council's interactive planning map (<https://www.eastriding.gov.uk/planning-permission-and-building-control/applications-for-planning-and-building-control/planning-constraints-map-tool/>), and therefore should be treated as indicative.
- The proposed sections of hedgerow to be removed will be subject to change as part of the detailed design development. Any removal of hedgerows will be limited to being within the constraints included in the draft Development Consent Order [EN01057/APP/3.1].
- This plan should be read in conjunction with other plans and documents in the DCO Application, including ES Volume 3, Figure 3.4: Indicative Environmental Masterplan [EN010157/APP/6.3] and Schedule 13 of the draft Development Consent Order [EN01057/APP/3.1].

Rev	Date	By	Chkd	Appd	Authd
P02	24/06/25	JP	ZF	ZF	ZF
P01	10/02/25	JP	ZF	ZF	ZF

Client

**RWE**

Designer

**RSK**

Project Name

**Peartree Hill Solar Farm**

Drawing Title

**Tree Preservation Order and Hedgerow Plan**

Sheet 7 of 17

Scale at A1

1:2500

Status

DCO Application

Infrastructure Planning (Applications: Prescribed Forms and Procedure) Regulations 2009: Regulation 5(2)(a)

PINS Number

EN010157/APP/2.8

Drawing Name

0589-SHR5K-XX-XX-DR-L-1000


Coordinate System:

British National Grid

Rev

P02



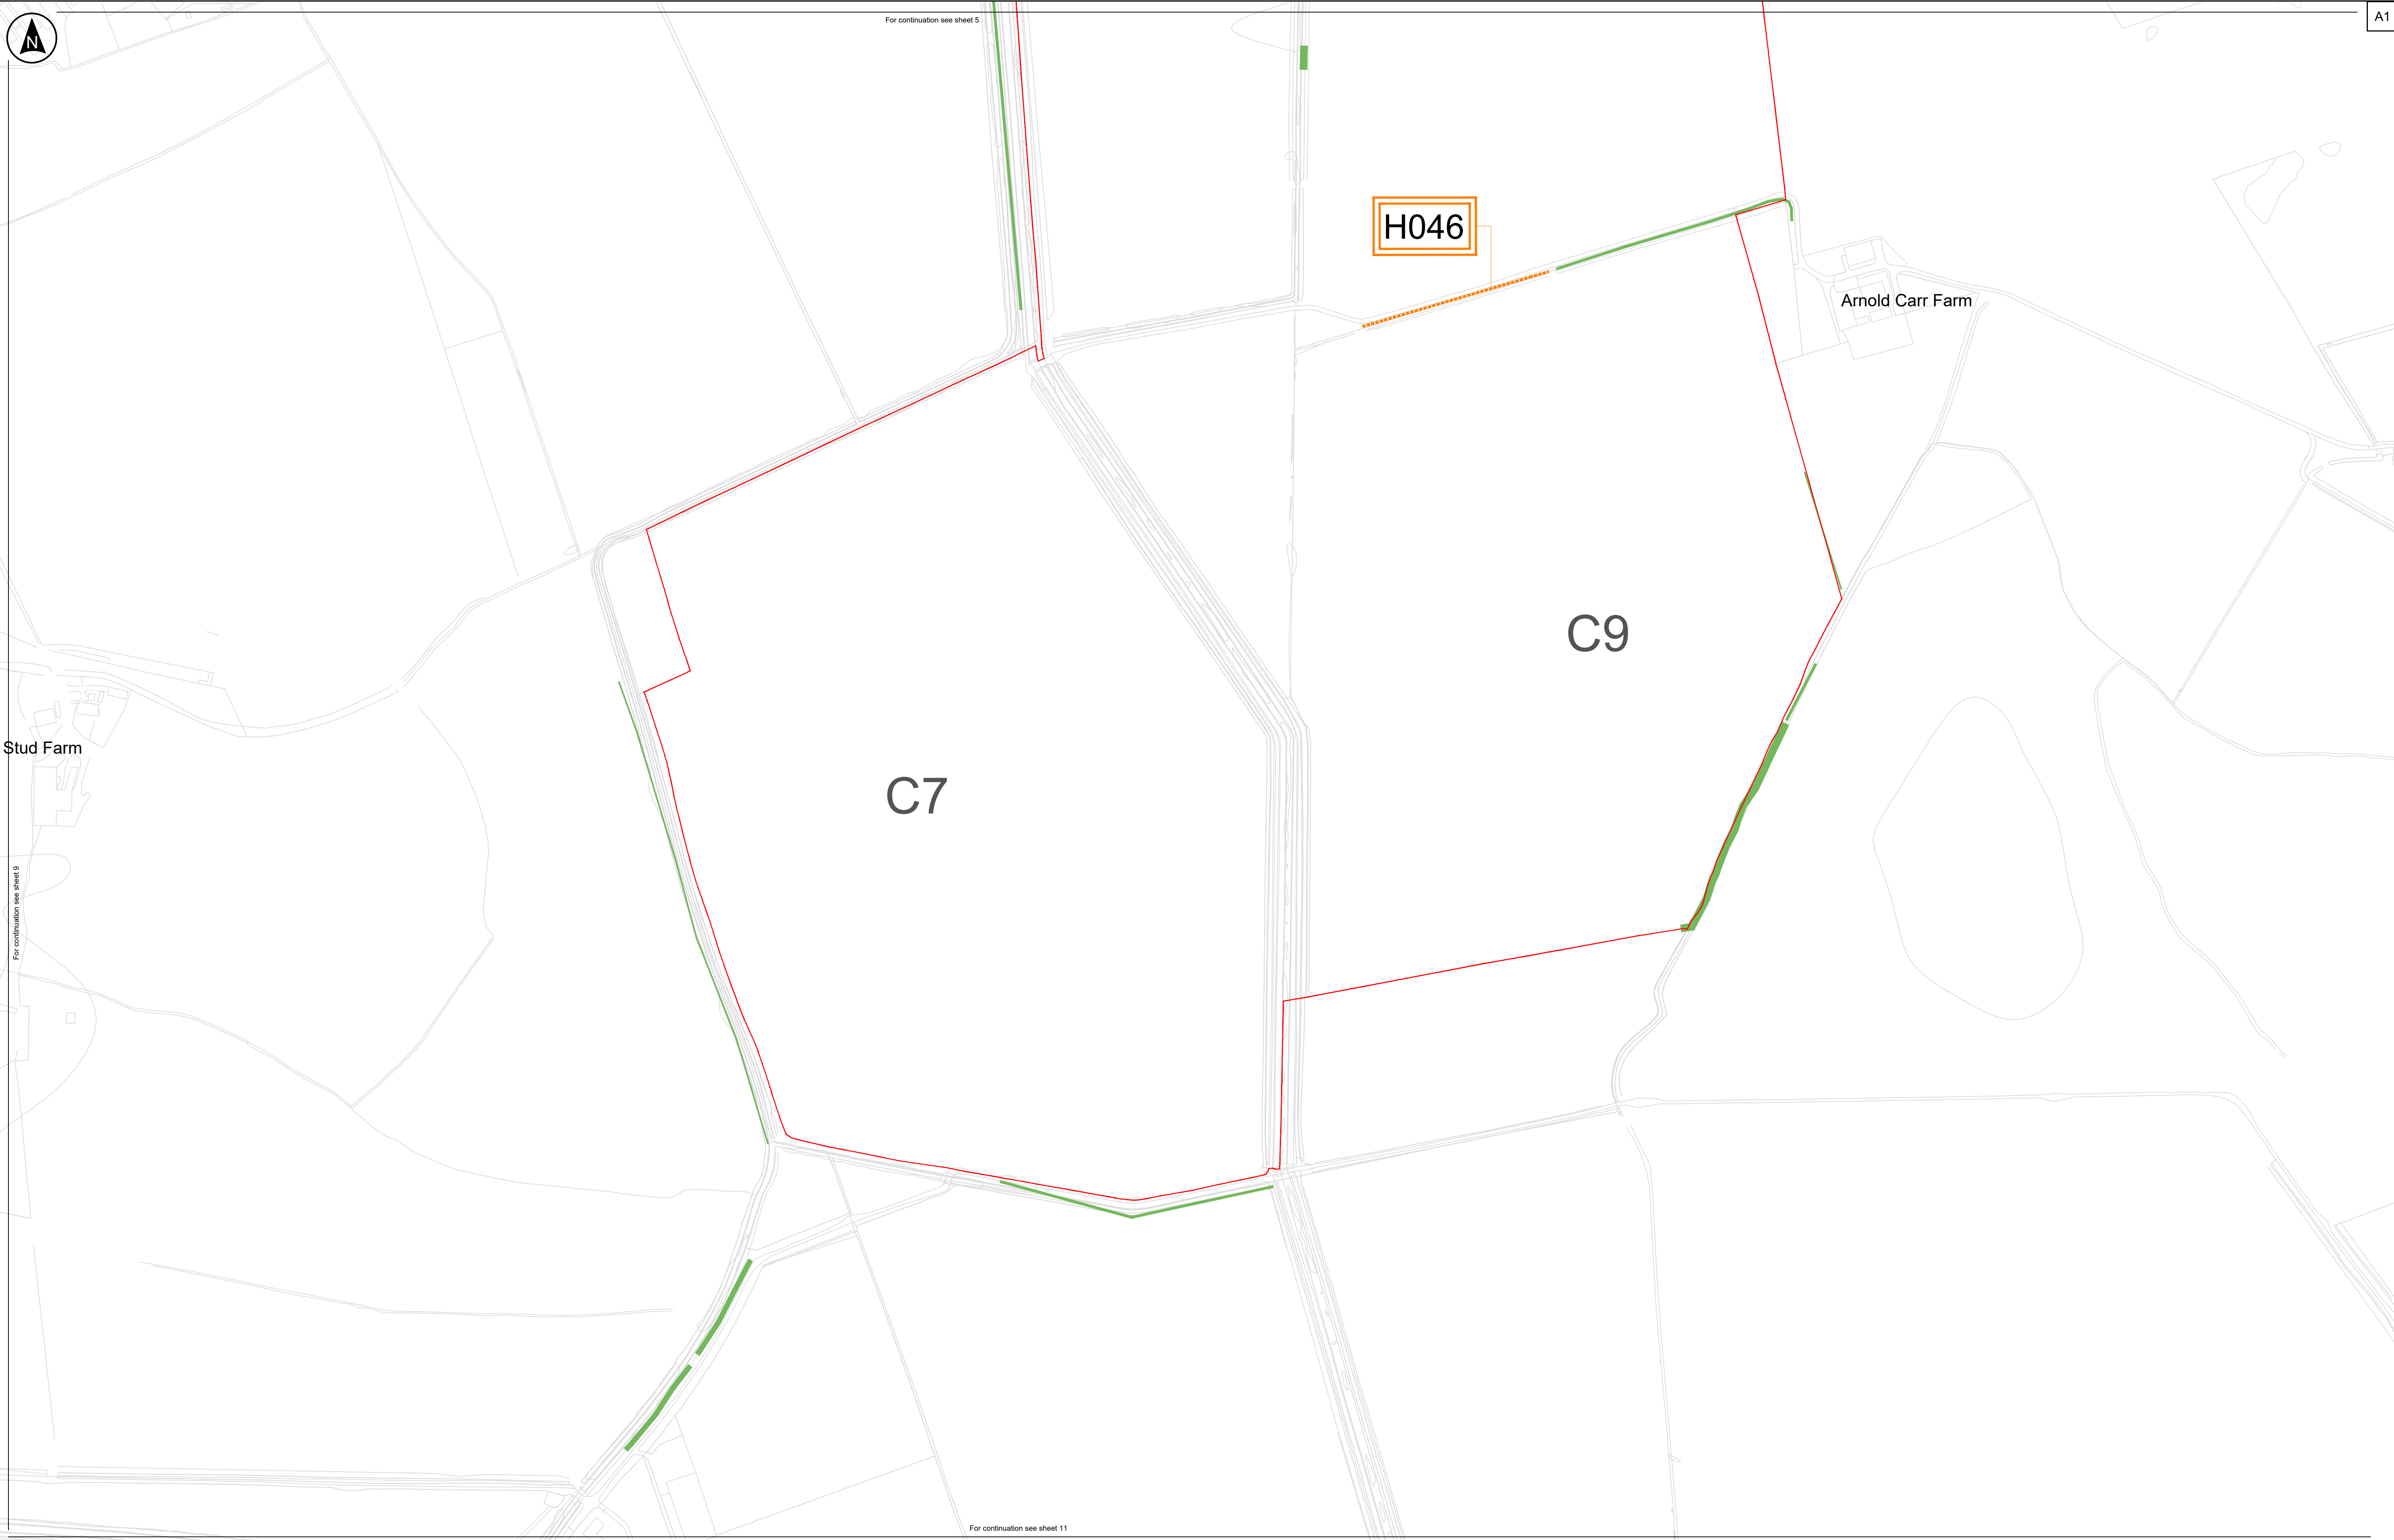

Site Plan: Not to scale

**Key**

- Order Limits
- Existing Hedgerows (including those classified as important hedgerows)
- Hedgerows to be removed and reinstated/replaced (not classed as important hedgerow)

**C9**

Field Reference

**Notes:**

- Do not scale from this drawing
- All dimensions are in metres unless stated otherwise
- Tree Preservation Order data have been digitised by RSK based on information from East Riding of Yorkshire Council's interactive planning map (<https://www.eastriding.gov.uk/planning-permission-and-building-control/applications-for-planning-and-building-control/planning-constraints-map/planning-constraints-map-tool/>), and therefore should be treated as indicative.
- The proposed sections of hedgerow to be removed will be subject to change as part of the detailed design development. Any removal of hedgerows will be limited to being within the constraints included in the draft Development Consent Order [EN01057/APP/3.1].
- This plan should be read in conjunction with other plans and documents in the DCO Application, including ES Volume 3, Figure 3.4: Indicative Environmental Masterplan [EN010157/APP/6.3] and Schedule 13 of the draft Development Consent Order [EN01057/APP/3.1].

100m 50m 0 50m 100m

Client

**RWE**

Designer

**RSK**

Project Name

**Peartree Hill Solar Farm**

Drawing Title

**Tree Preservation Order and Hedgerow Plan**

Sheet 8 of 17

Scale at A1

1:2500

Status

DCO Application

Infrastructure Planning (Applications: Prescribed Forms and Procedure) Regulations 2009: Regulation 5(2)(a)

PINS Number

EN010157/APP/2.8

Drawing Name

0589-SHRSK-XX-XX-DR-L-1000


Coordinate System:

British National Grid

Rev

P02



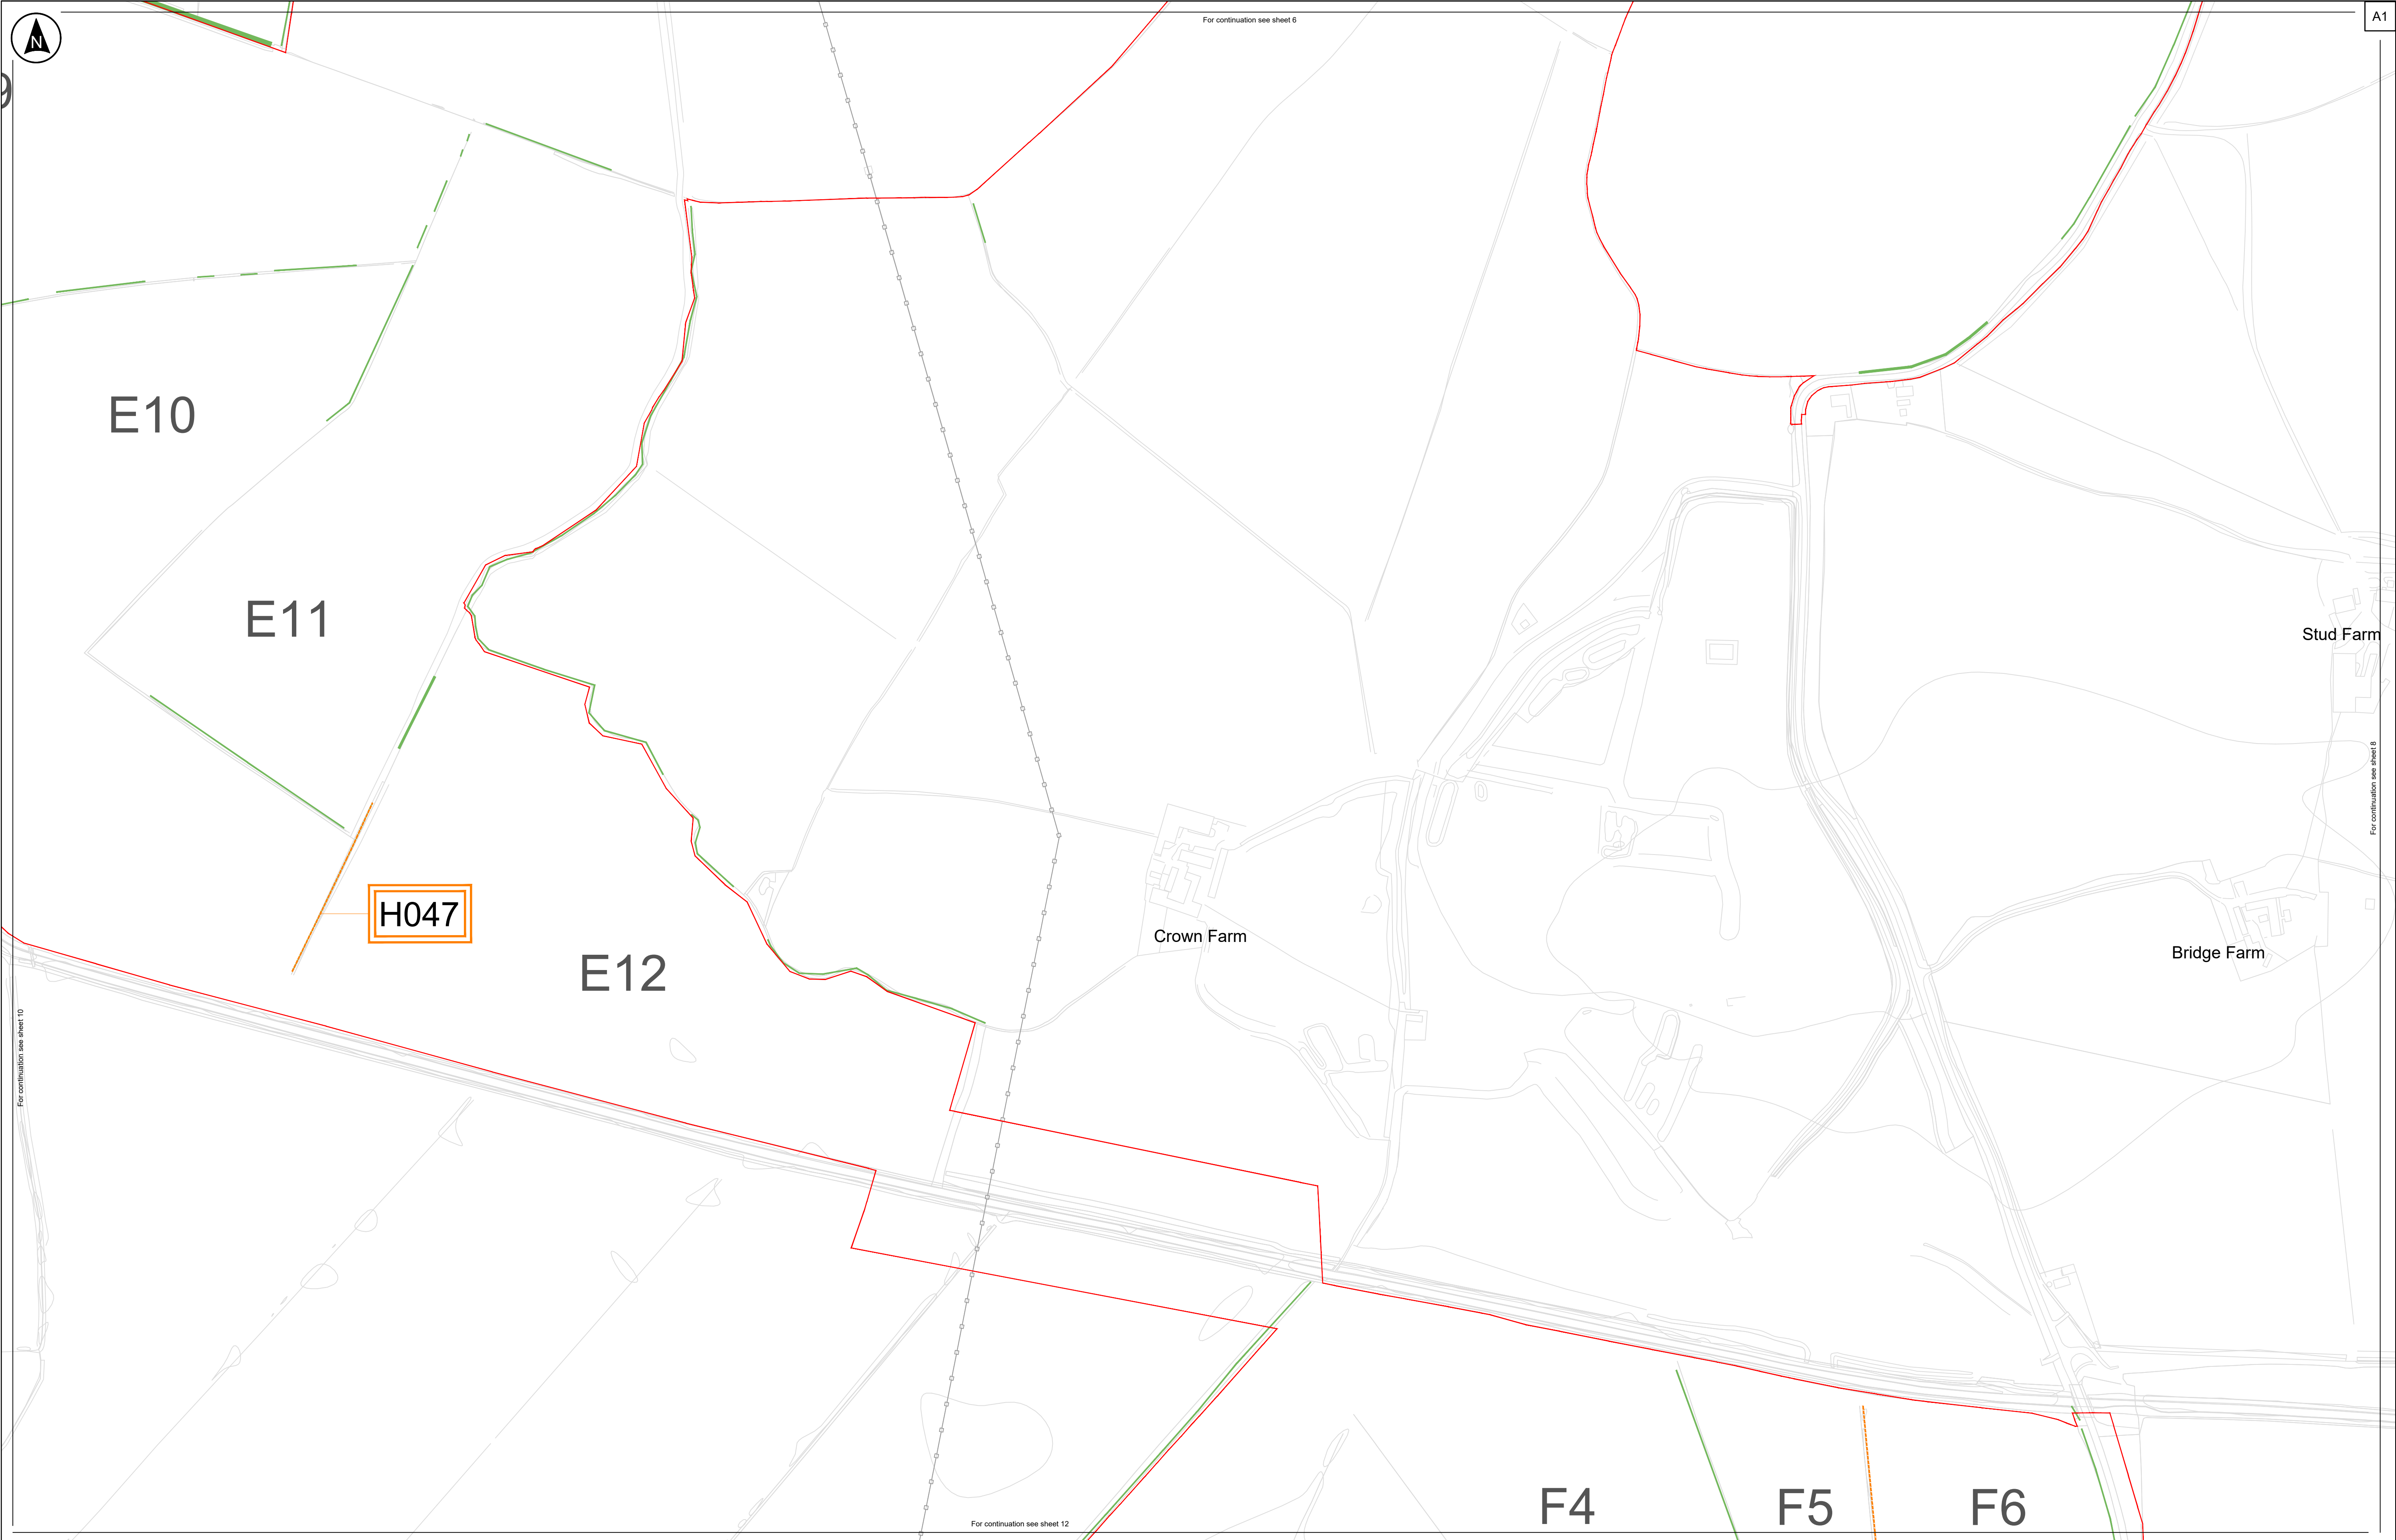

Site Plan: Not to scale

**Key**

- Order Limits
- Existing Hedgerows (including those classified as important hedgerows)
- Hedgerows to be removed and reinstated/replaced (not classed as important hedgerow)

**C9**

Field Reference

**Notes:**

- Do not scale from this drawing
- All dimensions are in metres unless stated otherwise
- Tree Preservation Order data have been digitised by RSK based on information from East Riding of Yorkshire Council's interactive planning map (<https://www.eastriding.gov.uk/planning-permission-and-building-control/applications-for-planning-and-building-control/planning-constraints-map/planning-constraints-map-tool/>), and therefore should be treated as indicative.
- The proposed sections of hedgerow to be removed will be subject to change as part of the detailed design development. Any removal of hedgerows will be limited to being within the constraints included in the draft Development Consent Order [EN01057/APP/3.1].
- This plan should be read in conjunction with other plans and documents in the DCO Application, including ES Volume 3, Figure 3.4: Indicative Environmental Masterplan [EN010157/APP/6.3] and Schedule 13 of the draft Development Consent Order [EN01057/APP/3.1].

100m 50m 0 50m 100m

Client

**RWE**

Designer

**RSK**

Project Name

**Peartree Hill Solar Farm**

Drawing Title

**Tree Preservation Order and Hedgerow Plan**

Sheet 9 of 17

Scale at A1

1:2500

Status

DCO Application

Infrastructure Planning (Applications: Prescribed Forms and Procedure) Regulations 2009: Regulation 5(2)(a)

PINS Number

EN010157/APP/2.8

Drawing Name

0589-SHRSK-XX-XX-DR-L-1000


Coordinate System:

British National Grid

Rev

P02



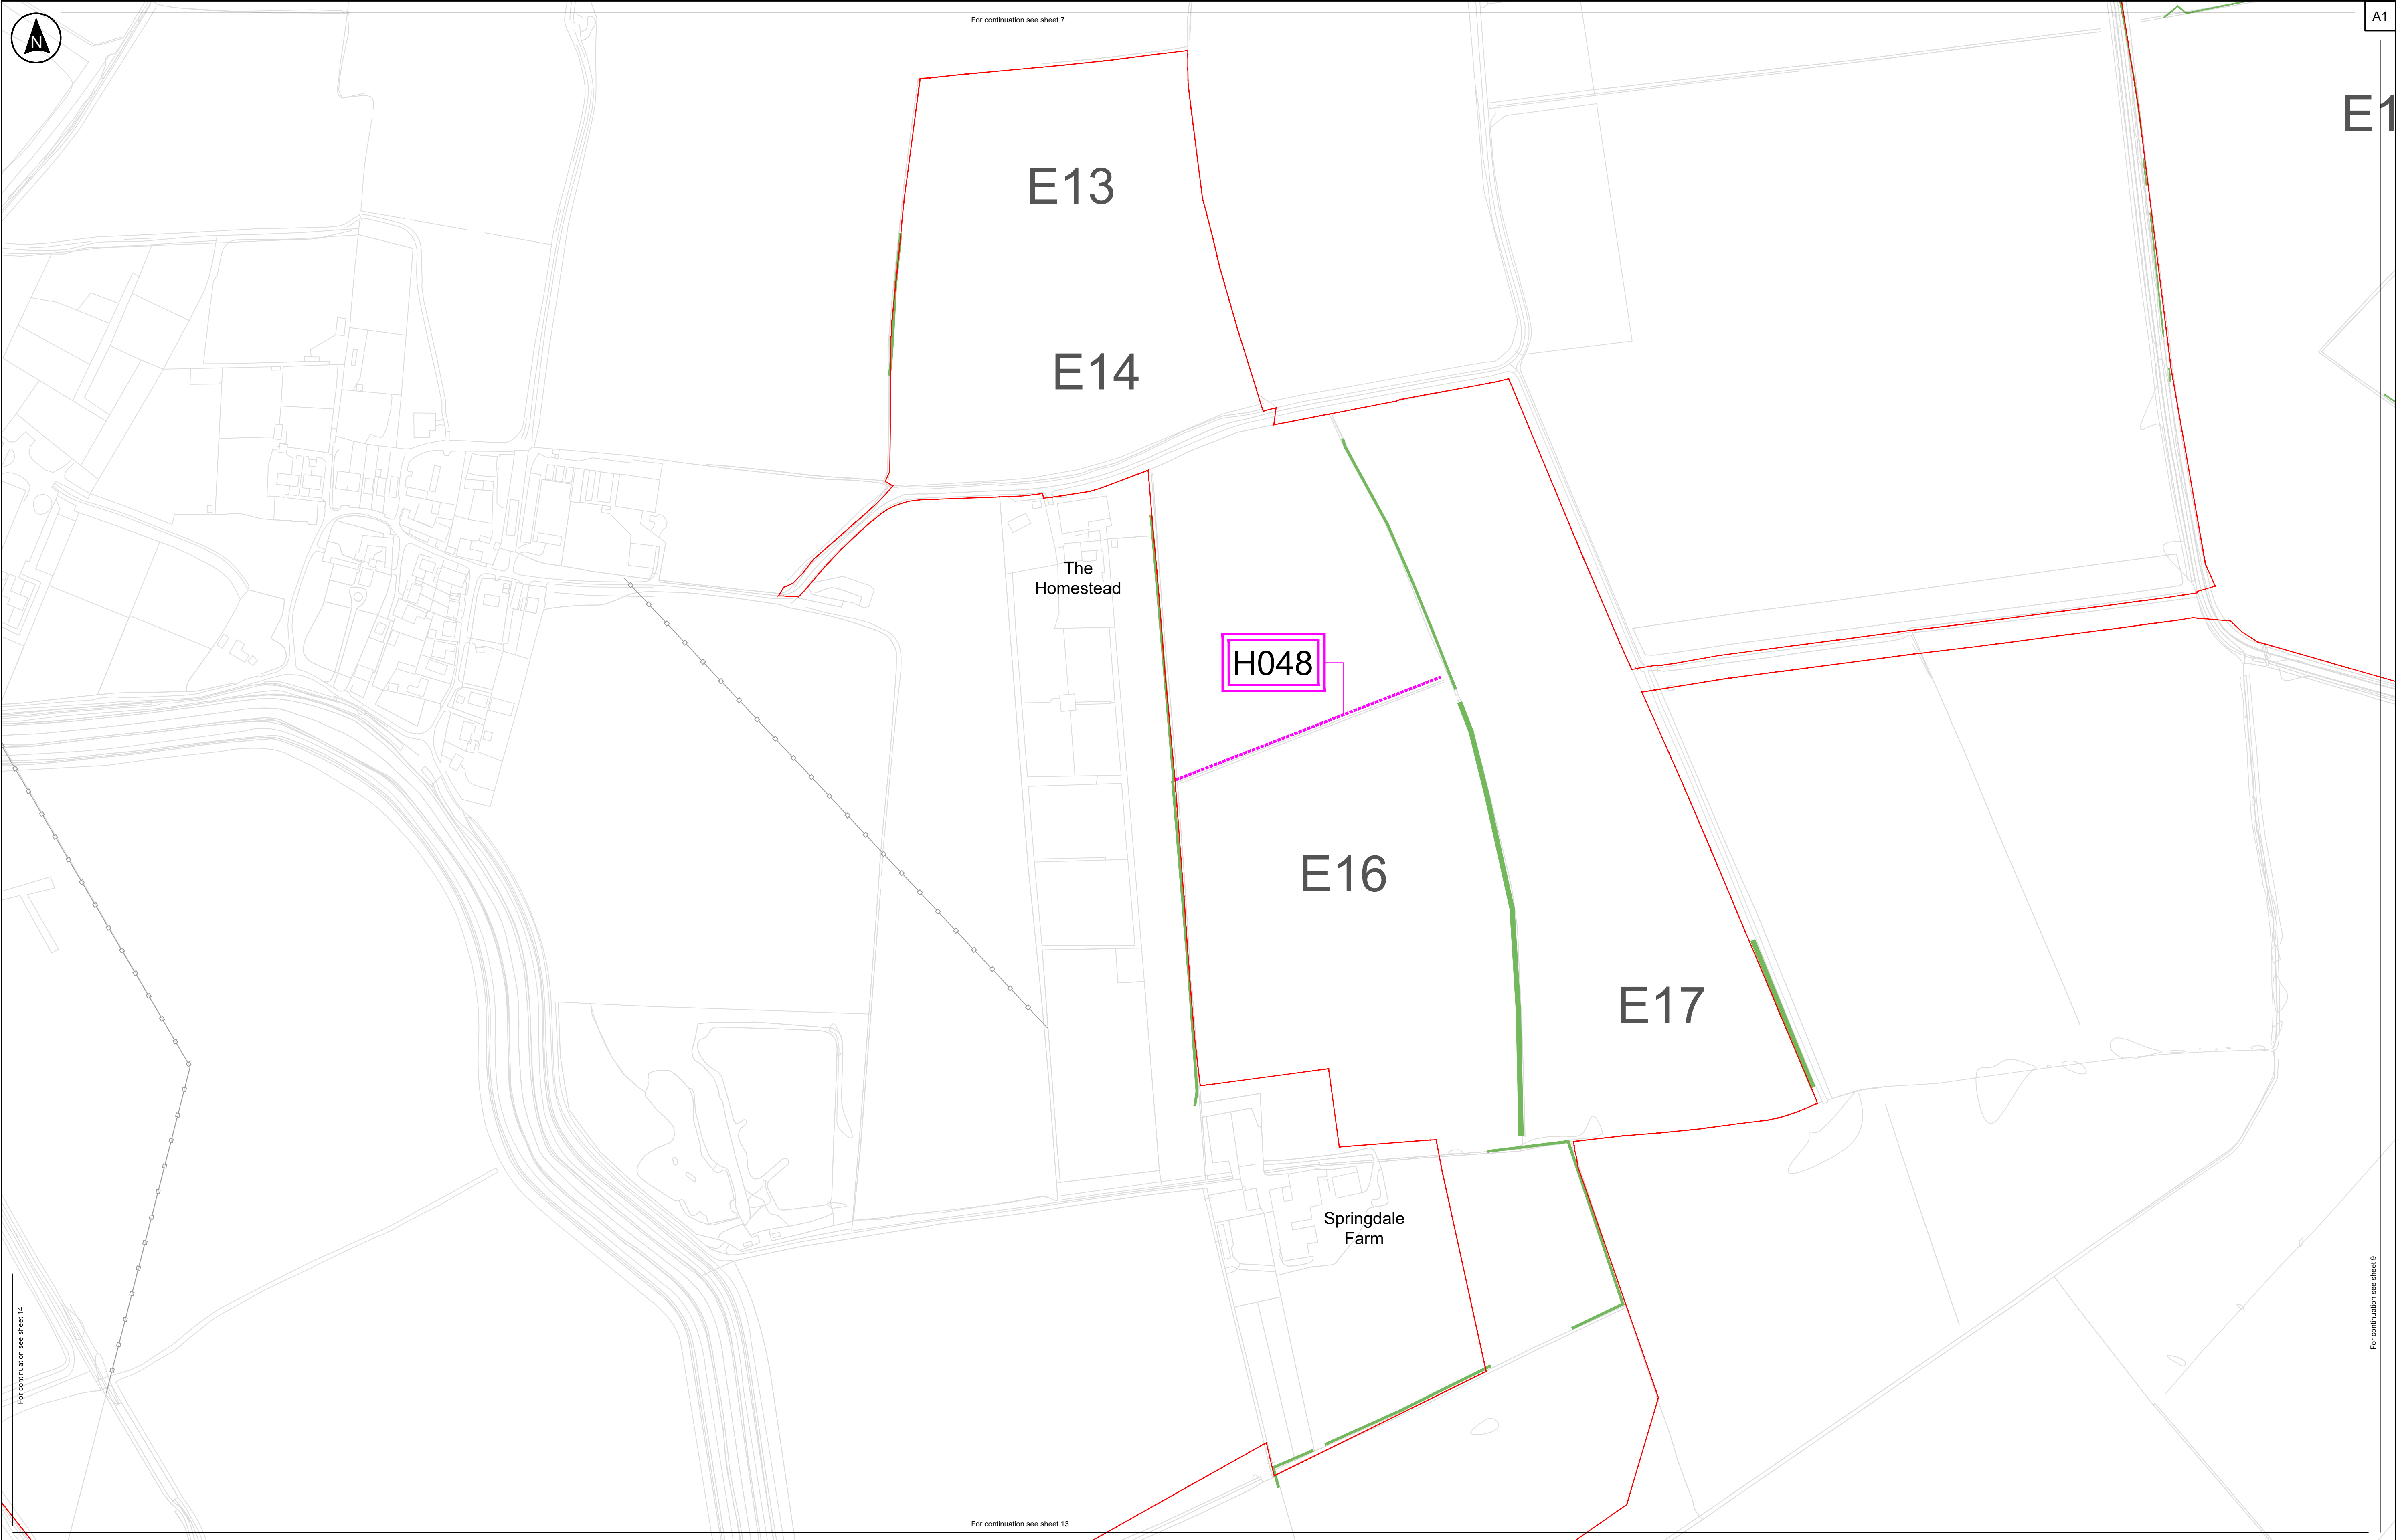

Site Plan: Not to scale

**Key**

- Order Limits
- Existing Hedgerows (including those classified as important hedgerows)
- Hedgerows to be removed (not classed as important hedgerow)

**C9**

Field Reference

**Notes:**

- Do not scale from this drawing
- All dimensions are in metres unless stated otherwise
- Tree Preservation Order data have been digitised by RSK based on information from East Riding of Yorkshire Council's interactive planning map (<https://www.eastriding.gov.uk/planning-permission-and-building-control/applications-for-planning-and-building-control/planning-constraints-map/planning-constraints-map-tool/>), and therefore should be treated as indicative.
- The proposed sections of hedgerow to be removed will be subject to change as part of the detailed design development. Any removal of hedgerows will be limited to being within the constraints included in the draft Development Consent Order [EN010157/APP/3.1].
- This plan should be read in conjunction with other plans and documents in the DCO Application, including ES Volume 3, Figure 3.4: Indicative Environmental Masterplan [EN010157/APP/6.3] and Schedule 13 of the draft Development Consent Order [EN010157/APP/3.1].

100m 50m 0 50m 100m

P02	24/06/25	JP	ZF	ZF	ZF
P01	10/02/25	JP	ZF	ZF	ZF
Rev	Date	By	Chkd	Appd	Authd

Client

**RWE**

Designer

**RSK**

Project Name

**Peartree Hill Solar Farm**

Drawing Title

**Tree Preservation Order and Hedgerow Plan Sheet 10 of 17**

Scale at A1

1:2500

Status

DCO Application

Infrastructure Planning (Applications: Prescribed Forms and Procedure) Regulations 2009: Regulation 5(2)(a)

PINS Number

EN010157/APP/2.8

Drawing Name

0589-SHRSK-XX-XX-DR-L-1000


Coordinate System:

British National Grid

Rev

P02



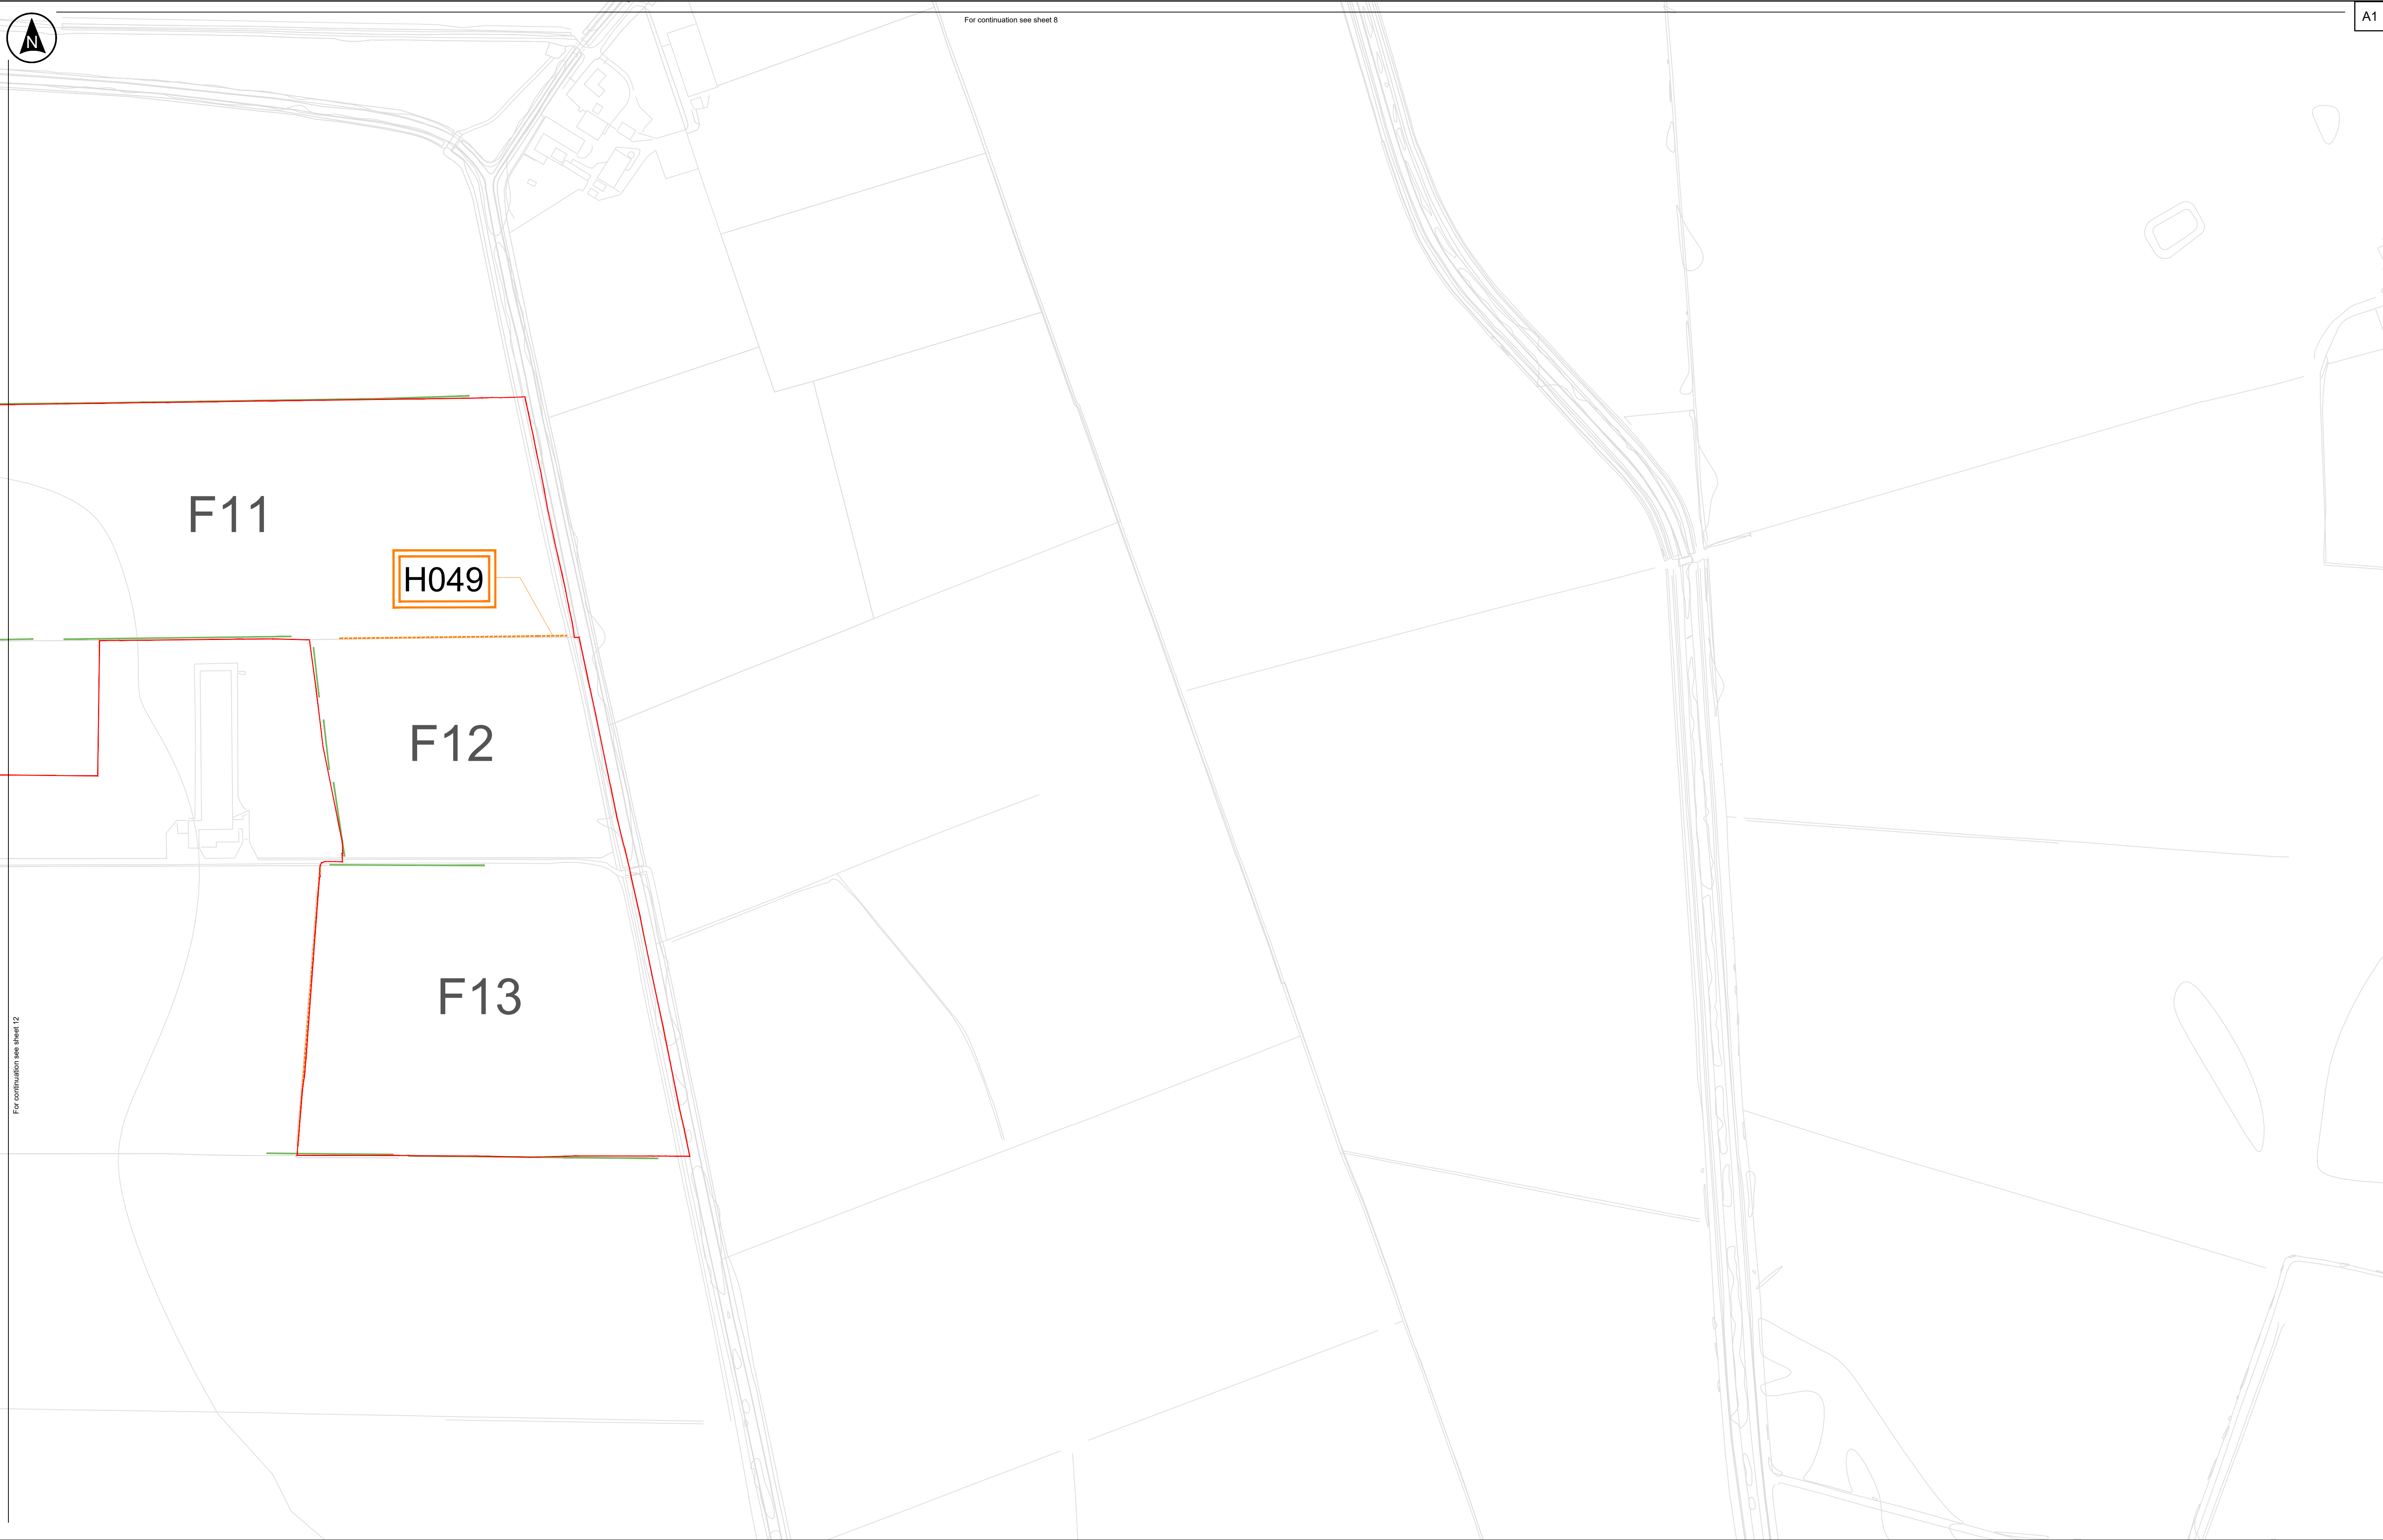

Site Plan: Not to scale

**Key**

- Order Limits
- Existing Hedgerows (including those classified as important hedgerows)
- Hedgerows to be removed and reinstated/replaced (not classed as important hedgerow)

**C9**

Field Reference

**Notes:**

- Do not scale from this drawing
- All dimensions are in metres unless stated otherwise
- Tree Preservation Order data have been digitised by RSK based on information from East Riding of Yorkshire Council's interactive planning map (<https://www.eastriding.gov.uk/planning-permission-and-building-control/applications-for-planning-and-building-control/planning-constraints-map/planning-constraints-map-tool/>), and therefore should be treated as indicative.
- The proposed sections of hedgerow to be removed will be subject to change as part of the detailed design development. Any removal of hedgerows will be limited to being within the constraints included in the draft Development Consent Order [EN01057/APP/3.1].
- This plan should be read in conjunction with other plans and documents in the DCO Application, including ES Volume 3, Figure 3.4: Indicative Environmental Masterplan [EN010157/APP/6.3] and Schedule 13 of the draft Development Consent Order [EN01057/APP/3.1].

P02	24/06/25	JP	ZF	ZF	ZF
P01	10/02/25	JP	ZF	ZF	ZF
Rev	Date	By	Chkd	Appd	Authd

Client

Project Name

Peartree Hill Solar Farm

Drawing Title

Tree Preservation Order and Hedgerow Plan Sheet 11 of 17

Scale at A1

1:2500

Status

DCO Application

Infrastructure Planning (Applications: Prescribed Forms and Procedure) Regulations 2009: Regulation 5(2)(a)

PINS Number

EN010157/APP/2.8

Drawing Name

0589-SHRSK-XX-XX-DR-L-1000


Coordinate System:

British National Grid

Rev

P02



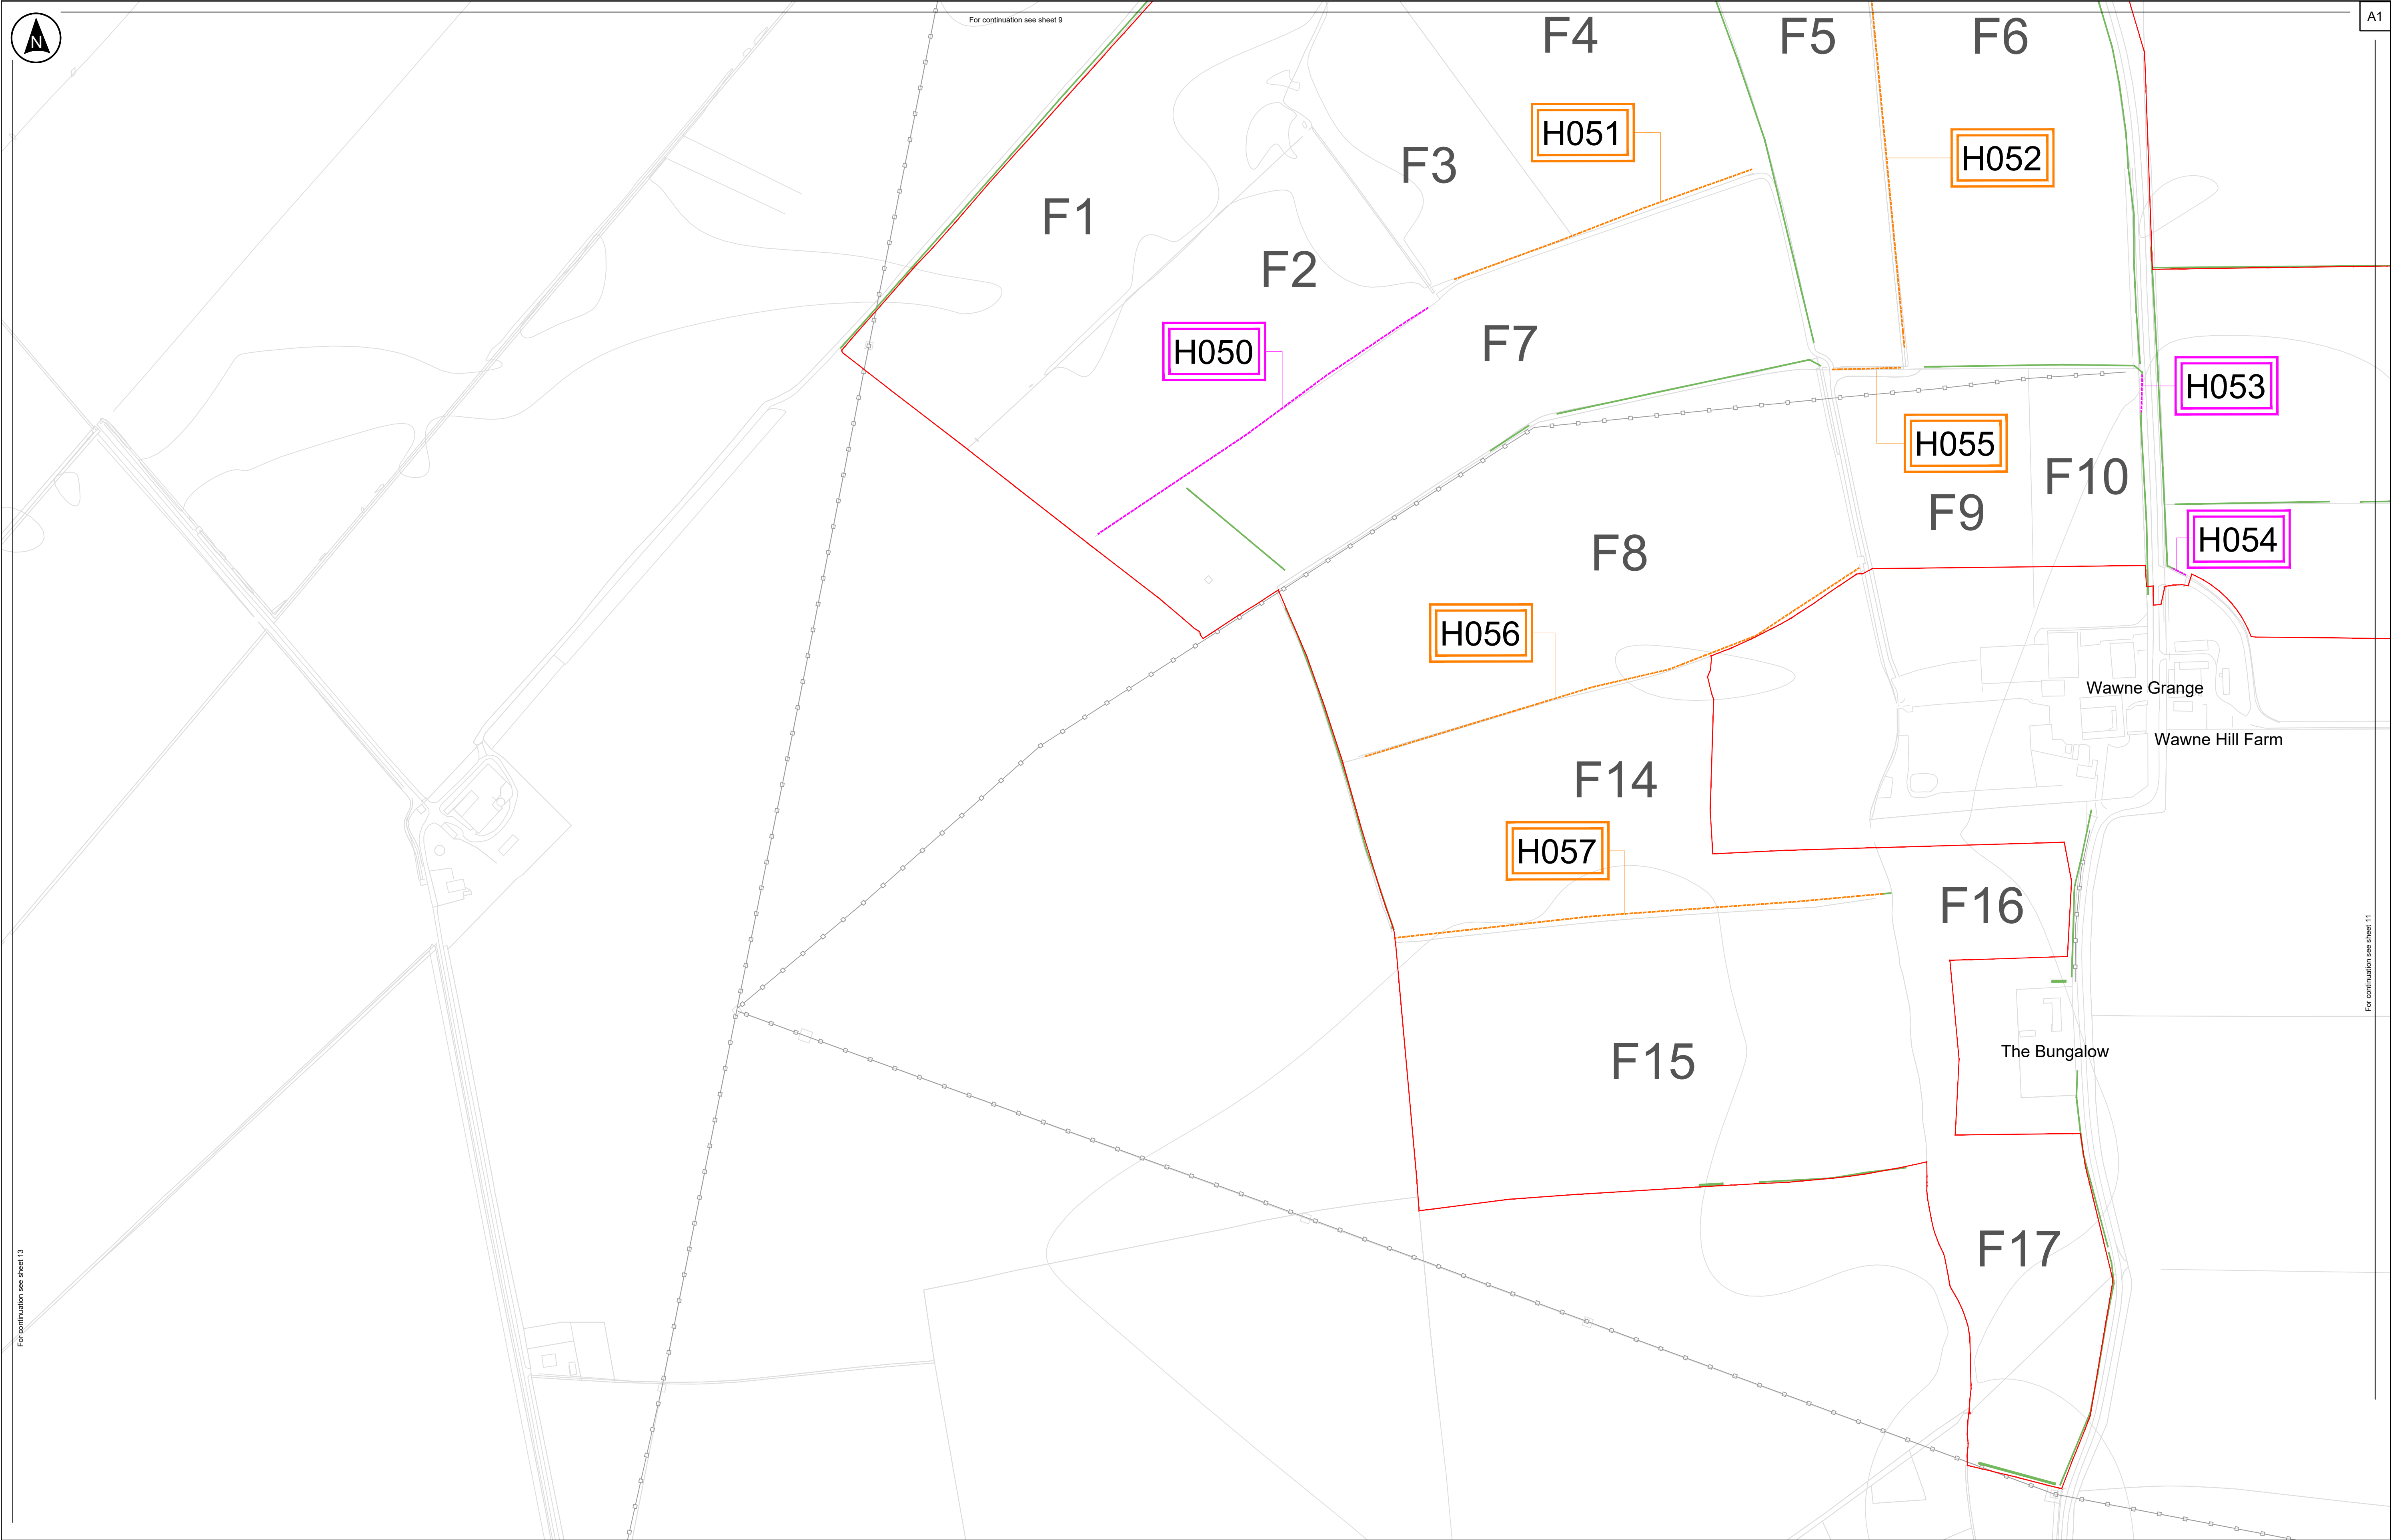

**Key**

- Order Limits
- Existing Hedgerows (including those classified as important hedgerows)
- Hedgerows to be removed and reinstated/replaced (not classed as important hedgerow)
- Hedgerows to be removed (not classed as important hedgerow)

**C9**

Field Reference

**Notes:**

- Do not scale from this drawing
- All dimensions are in metres unless stated otherwise
- Tree Preservation Order data have been digitised by RSK based on information from East Riding of Yorkshire Council's interactive planning map (<https://www.eastriding.gov.uk/planning-permission-and-building-control/applications-for-planning-and-building-control/planning-constraints-map/planning-constraints-map-tool/>), and therefore should be treated as indicative.
- The proposed sections of hedgerow to be removed will be subject to change as part of the detailed design development. Any removal of hedgerows will be limited to being within the constraints included in the draft Development Consent Order [EN01057/APP/3.1].
- This plan should be read in conjunction with other plans and documents in the DCO Application, including ES Volume 3, Figure 3.4: Indicative Environmental Masterplan [EN010157/APP/6.3] and Schedule 13 of the draft Development Consent Order [EN01057/APP/3.1].

100m 50m 0 50m 100m

Client

**RWE**

Designer

**RSK**

Project Name

**Peartree Hill Solar Farm**

Drawing Title

**Tree Preservation Order and Hedgerow Plan**

Sheet 12 of 17

Scale at A1

1:2500

Status

DCO Application

Infrastructure Planning (Applications: Prescribed Forms and Procedure) Regulations 2009: Regulation 5(2)(a)

PINS Number

EN010157/APP/2.8

Drawing Name

0589-SHRSK-XX-XX-DR-L-1000

Coordinate System:

British National Grid

Rev


P02

Site Plan: Not to scale

The Base mapping is based upon Ordnance Survey (OS) data. Reproduced from Ordnance Survey maps by permission of Ordnance Survey on behalf of the controller of His Majesty's Stationary Office (HMSO). © Crown Copyright Ordnance Survey 2024. Licence number 0100031673.






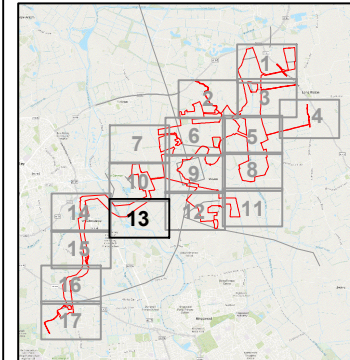


The Base mapping is based upon Ordnance Survey (OS) data.  
Reproduced from Ordnance Survey maps by permission of Ordnance Survey on behalf of the controller of His Majesty's Stationary Office (HMSO).  
© Crown Copyright Ordnance Survey 2024. Licence number 0100031673.

**Key**

 -  Order Limits
-  Existing Hedgerows (including those classified as important hedgerows)


**Notes:**

- Do not scale from this drawing
- All dimensions are in metres unless stated otherwise
- Tree Preservation Order data have been digitised by RSK based on information from East Riding of Yorkshire Council's interactive planning map (<https://www.eastriding.gov.uk/planning-permission-and-building-control/applications-for-planning-and-building-control/planning-constraints-map-tool/>), and therefore should be treated as indicative.
- The proposed sections of hedgerow to be removed will be subject to change as part of the detailed design development. Any removal of hedgerows will be limited to being within the constraints included in the draft Development Consent Order [EN010157/APP/3.1].
- This plan should be read in conjunction with other plans and documents in the DCO Application, including ES Volume 3, Figure 3.4: Indicative Environmental Masterplan [EN010157/APP/6.3] and Schedule 13 of the draft Development Consent Order [EN010157/APP/3.1].

P02	24/06/25	JP	ZF	ZF	ZF
P01	10/02/25	JP	ZF	ZF	ZF
Rev	Date	By	Chkd	Appd	Authd

100m 50m 0 50m 100m

Client



Project Name


Peartree Hill Solar Farm

Drawing Title

Tree Preservation Order and Hedgerow Plan Sheet 13 of 17


Scale at A1	Coordinate System:
1:2500	British National Grid
Status	
DCO Application	
Infrastructure Planning (Applications: Prescribed Forms and Procedure) Regulations 2009: Regulation 5(2)(a)	
PINS Number	Rev
EN010157/APP/2.8	P02
Drawing Name	
0589-SHRSK-XX-XX-DR-L-1000	



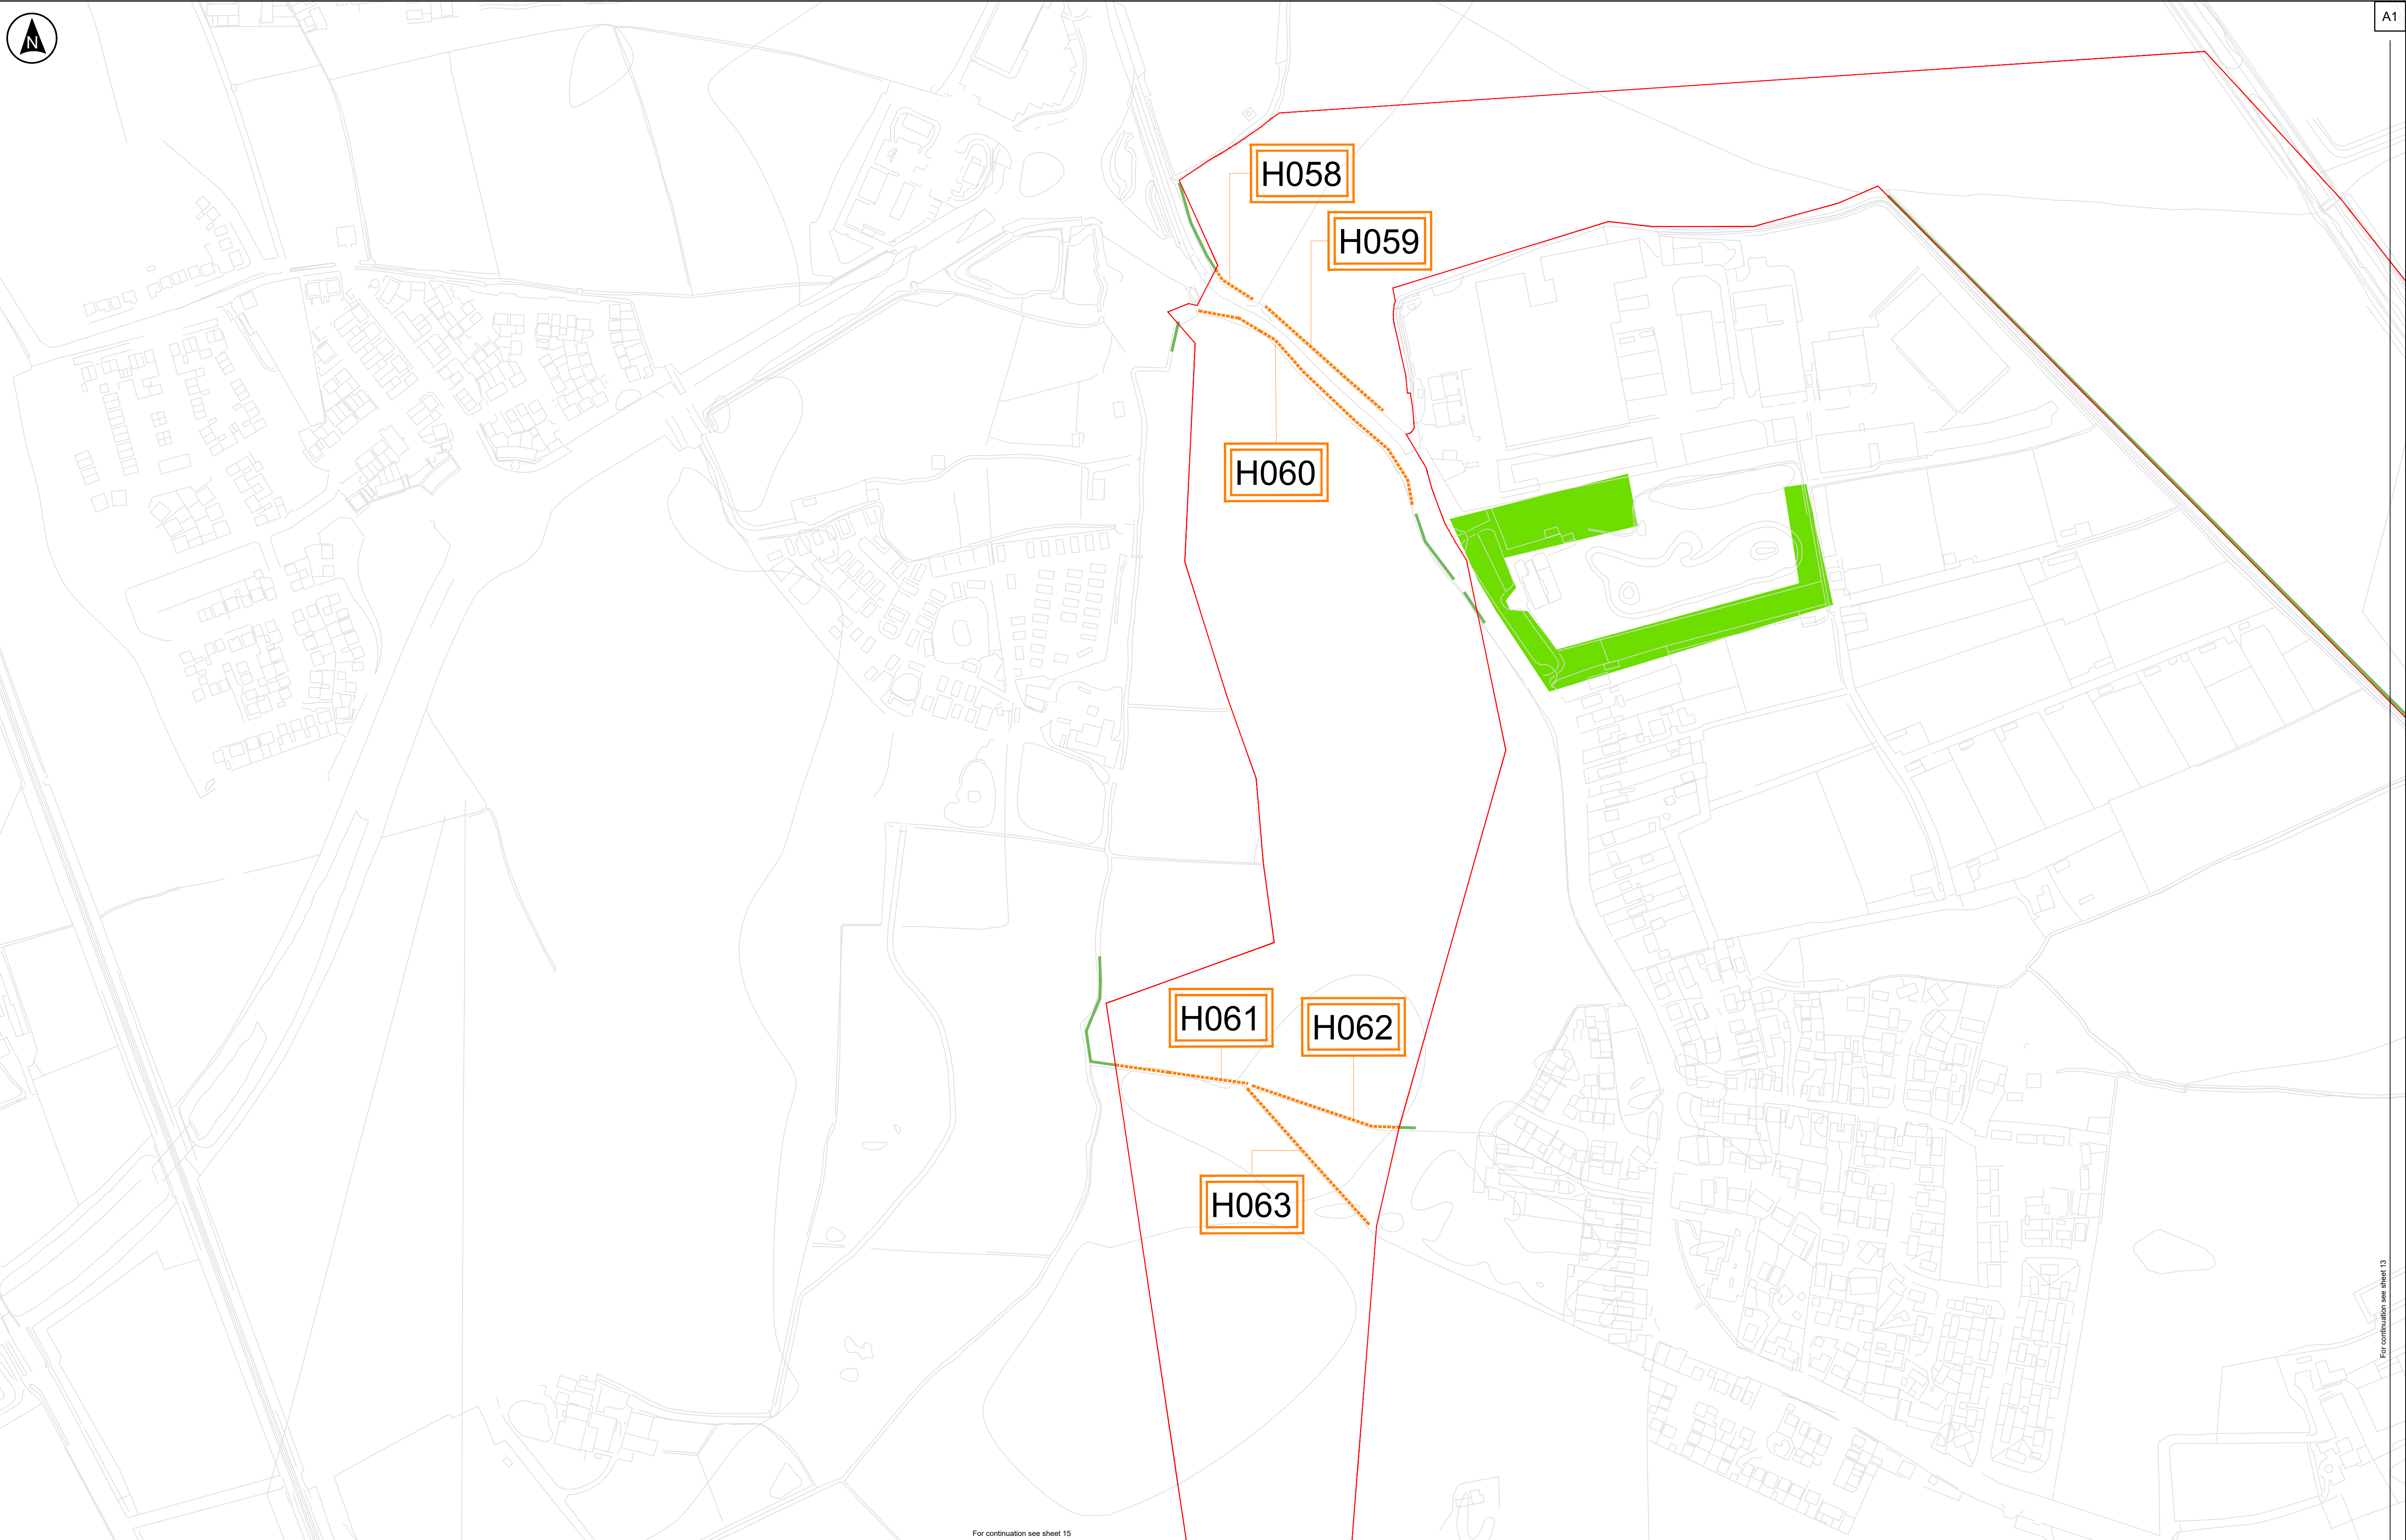

For continuation see sheet 15

For continuation see sheet 13

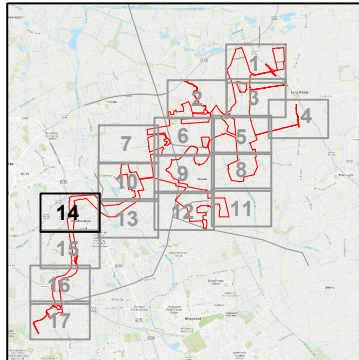


Site Plan: Not to scale

- Key**
- Order Limits
  - Existing Hedgerows (including those classified as important hedgerows)
  - Hedgerows to be removed and reinstated/replaced (not classed as important hedgerow)
  - Trees covered by Tree Preservation Order (TPO)

The Base mapping is based upon Ordnance Survey (OS) data. Reproduced from Ordnance Survey maps by permission of Ordnance Survey on behalf of the controller of His Majesty's Stationery Office (HMSO). © Crown Copyright Ordnance Survey 2024. Licence number 0100031673.

- Notes:**
- Do not scale from this drawing
  - All dimensions are in metres unless stated otherwise
  - Tree Preservation Order data have been digitised by RSK based on information from East Riding of Yorkshire Council's interactive planning map (<https://www.eastriding.gov.uk/planning-permission-and-building-control/applications-for-planning-and-building-control/planning-constraints-map/planning-constraints-map-tool/>), and therefore should be treated as indicative.
  - The proposed sections of hedgerow to be removed will be subject to change as part of the detailed design development. Any removal of hedgerows will be limited to being within the constraints included in the draft Development Consent Order [EN01057/APP/3.1].
  - This plan should be read in conjunction with other plans and documents in the DCO Application, including ES Volume 3, Figure 3.4: Indicative Environmental Masterplan [EN010157/APP/6.3] and Schedule 13 of the draft Development Consent Order [EN01057/APP/3.1].

 

Rev	Date	By	Chkd	Appd	Authd
P02	24/06/25	JP	ZF	ZF	ZF
P01	10/02/25	JP	ZF	ZF	ZF



Project Name  
**Peartree Hill  
Solar Farm**

Drawing Title  
**Tree Preservation  
Order and  
Hedgerow Plan  
Sheet 14 of 17**

Scale at A1 1:2500	Coordinate System: British National Grid
Status DCO Application	
Infrastructure Planning (Applications: Prescribed Forms and Procedure) Regulations 2009: Regulation 5(2)(a)	
PINS Number EN010157/APP/2.8	Rev P02
Drawing Name 0589-SHRSK-XX-XX-DR-L-1000	





Site Plan: Not to scale

**Key**

- Order Limits
- Existing Hedgerows (including those classified as important hedgerows)
- Hedgerows to be removed and reinstated/replaced (not classed as important hedgerow)

**Notes:**

- Do not scale from this drawing
- All dimensions are in metres unless stated otherwise
- Tree Preservation Order data have been digitised by RSK based on information from East Riding of Yorkshire Council's interactive planning map (<https://www.eastriding.gov.uk/planning-permission-and-building-control/applications-for-planning-and-building-control/planning-constraints-map/planning-constraints-map-tool/>), and therefore should be treated as indicative.
- The proposed sections of hedgerow to be removed will be subject to change as part of the detailed design development. Any removal of hedgerows will be limited to being within the constraints included in the draft Development Consent Order [EN01057/APP/3.1].
- This plan should be read in conjunction with other plans and documents in the DCO Application, including ES Volume 3, Figure 3.4: Indicative Environmental Masterplan [EN010157/APP/6.3] and Schedule 13 of the draft Development Consent Order [EN01057/APP/3.1].

100m 50m 0 50m 100m

Client

**RWE**

Designer

**RSK**

Project Name

**Peartree Hill Solar Farm**

Drawing Title

**Tree Preservation Order and Hedgerow Plan Sheet 15 of 17**

Scale at A1

1:2500

Status

DCO Application

Infrastructure Planning (Applications: Prescribed Forms and Procedure) Regulations 2009: Regulation 5(2)(a)

PINS Number

EN010157/APP/2.8

Drawing Name

0589-SHRSK-XX-XX-DR-L-1000


Coordinate System:

British National Grid

Rev

P02



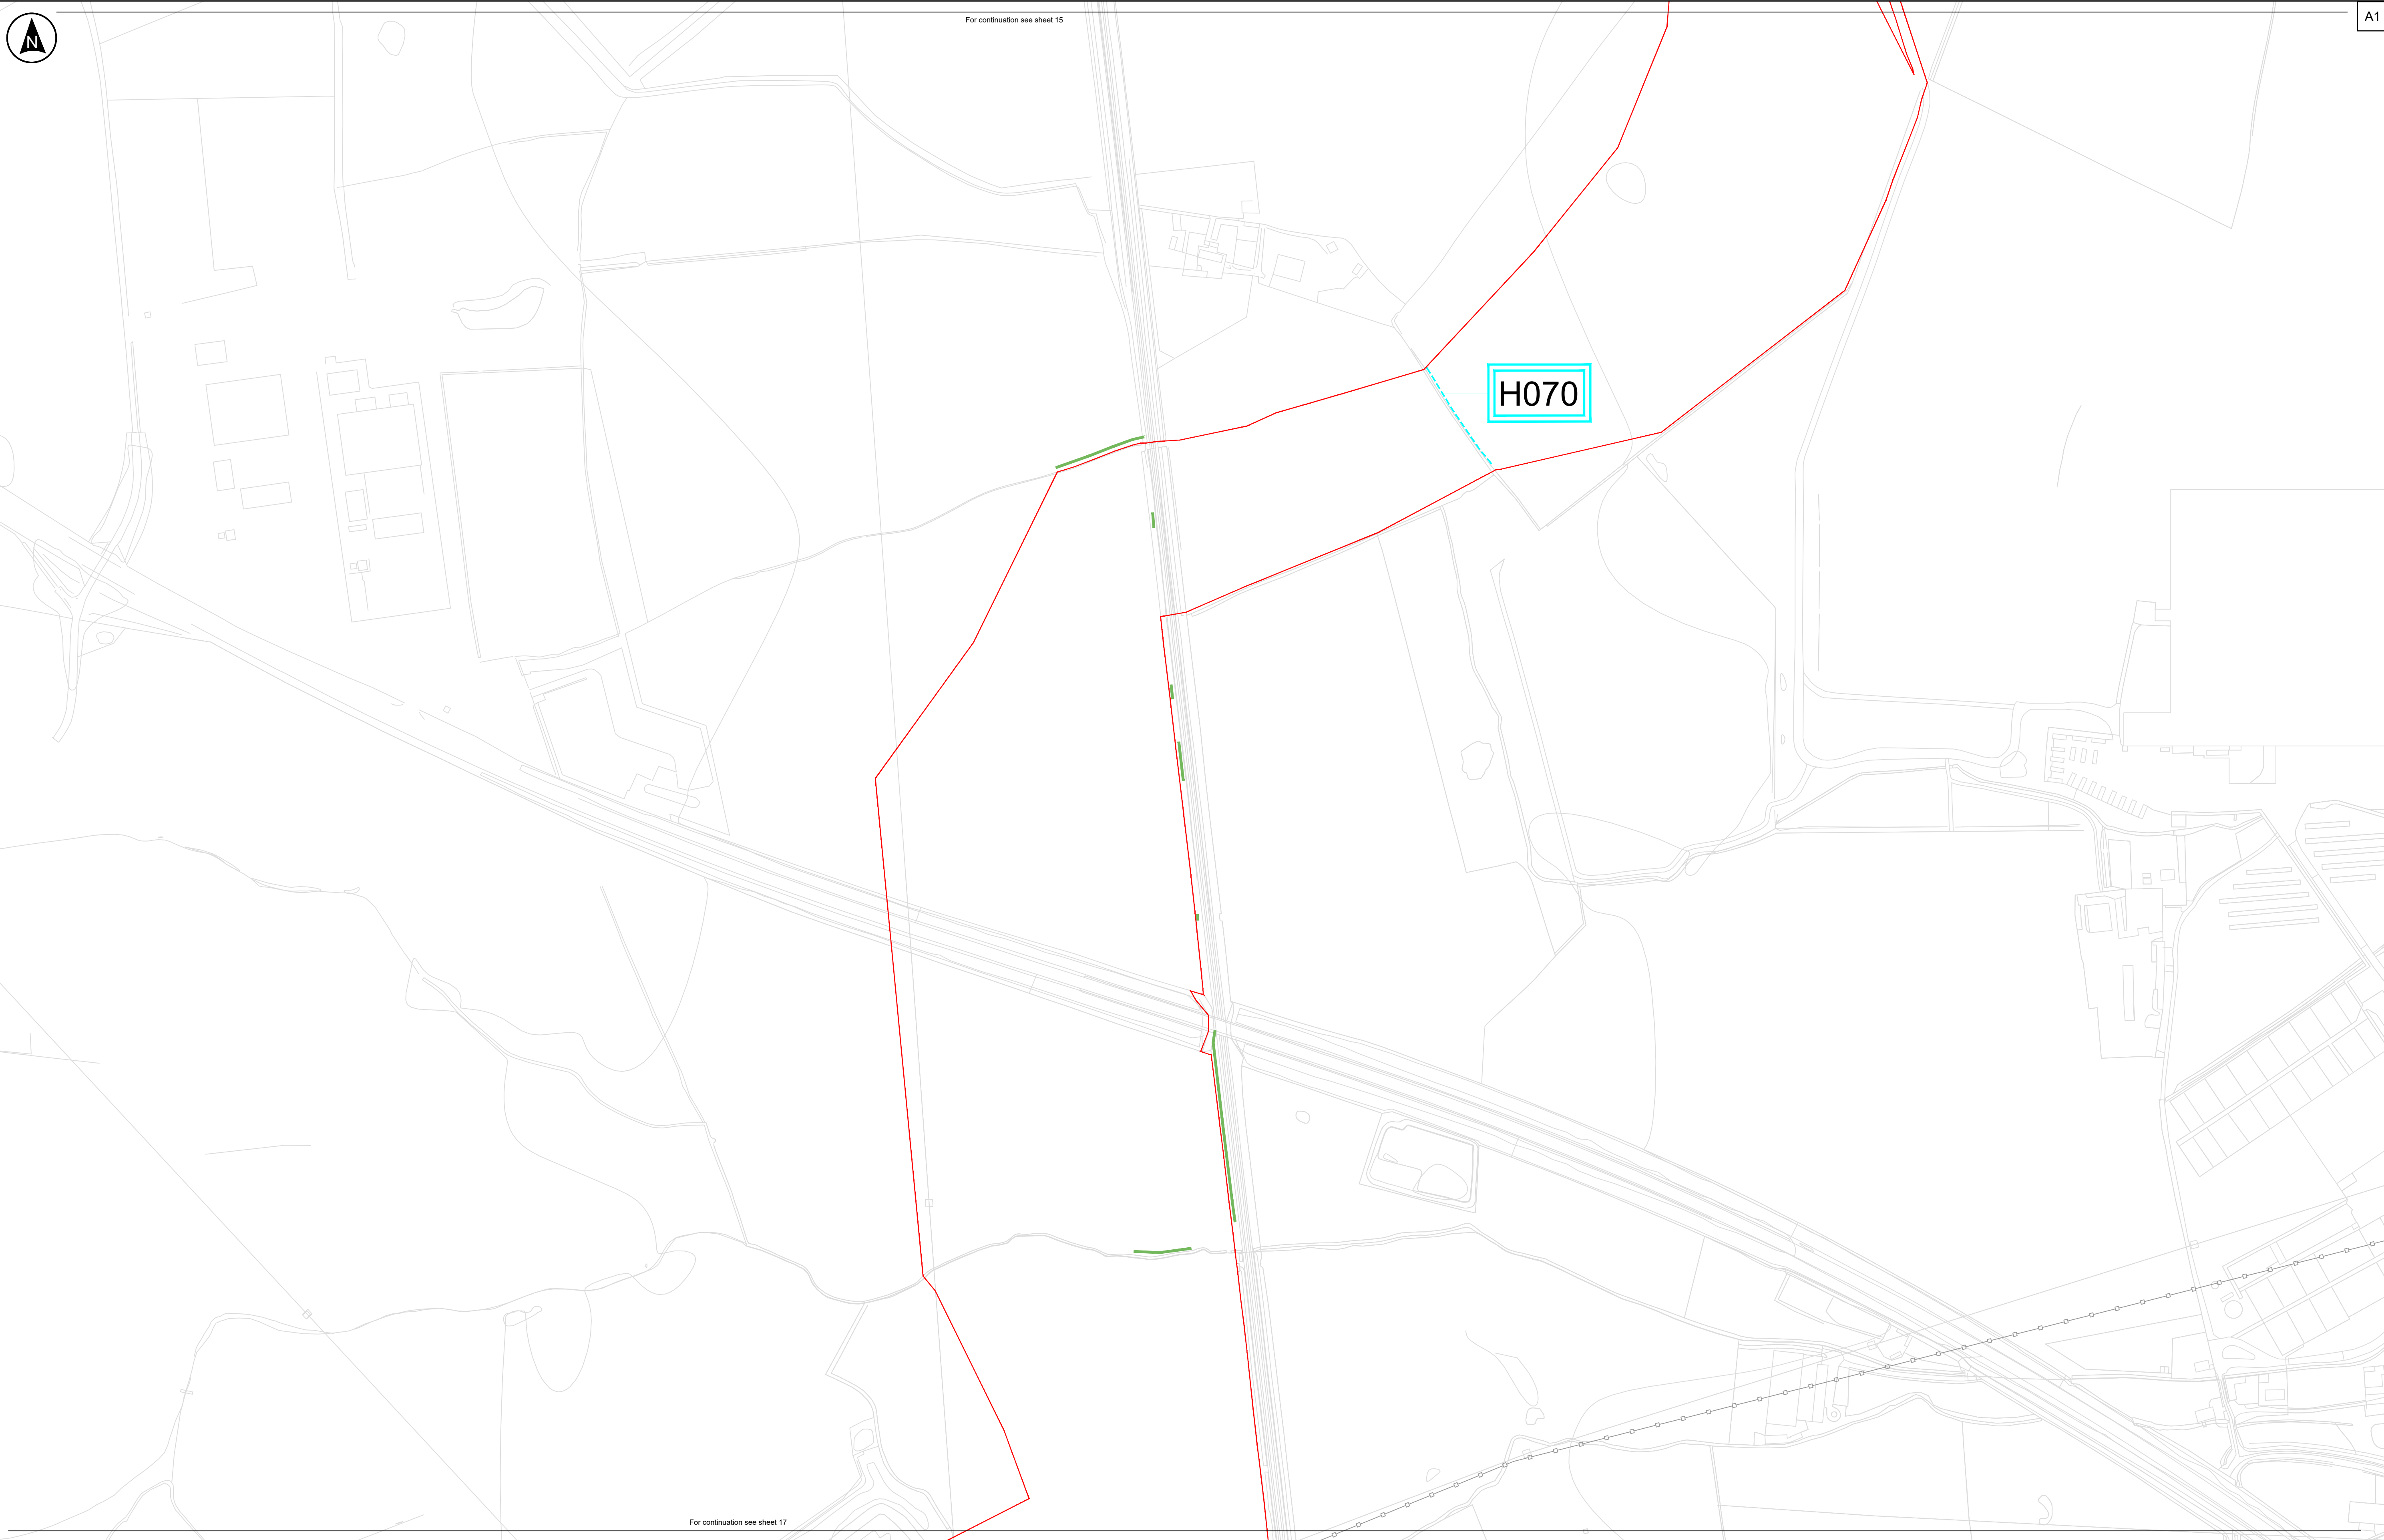

Site Plan: Not to scale

**Key**

- Order Limits
- Existing Hedgerows (including those classified as important hedgerows)
- Hedgerows to be removed and reinstated/replaced (classified as important hedgerow)

**Notes:**

- Do not scale from this drawing
- All dimensions are in metres unless stated otherwise
- Tree Preservation Order data have been digitised by RSK based on information from East Riding of Yorkshire Council's interactive planning map (<https://www.eastriding.gov.uk/planning-permission-and-building-control/applications-for-planning-and-building-control/planning-constraints-map/planning-constraints-map-tool/>), and therefore should be treated as indicative.
- The proposed sections of hedgerow to be removed will be subject to change as part of the detailed design development. Any removal of hedgerows will be limited to being within the constraints included in the draft Development Consent Order [EN01057/APP/3.1].
- This plan should be read in conjunction with other plans and documents in the DCO Application, including ES Volume 3, Figure 3.4: Indicative Environmental Masterplan [EN010157/APP/6.3] and Schedule 13 of the draft Development Consent Order [EN01057/APP/3.1].

P02	24/06/25	JP	ZF	ZF	ZF
P01	10/02/25	JP	ZF	ZF	ZF
Rev	Date	By	Chkd	Appd	Authd

Client

Designer

Project Name

**Peartree Hill Solar Farm**

Drawing Title

**Tree Preservation Order and Hedgerow Plan Sheet 16 of 17**

Scale at A1  
1:2500

Status  
DCO Application

Infrastructure Planning (Applications: Prescribed Forms and Procedure) Regulations 2009: Regulation 5(2)(a)


PINS Number  
EN010157/APP/2.8

Drawing Name  
0589-SHRSK-XX-XX-DR-L-1000


Coordinate System:  
British National Grid

Rev  
P02



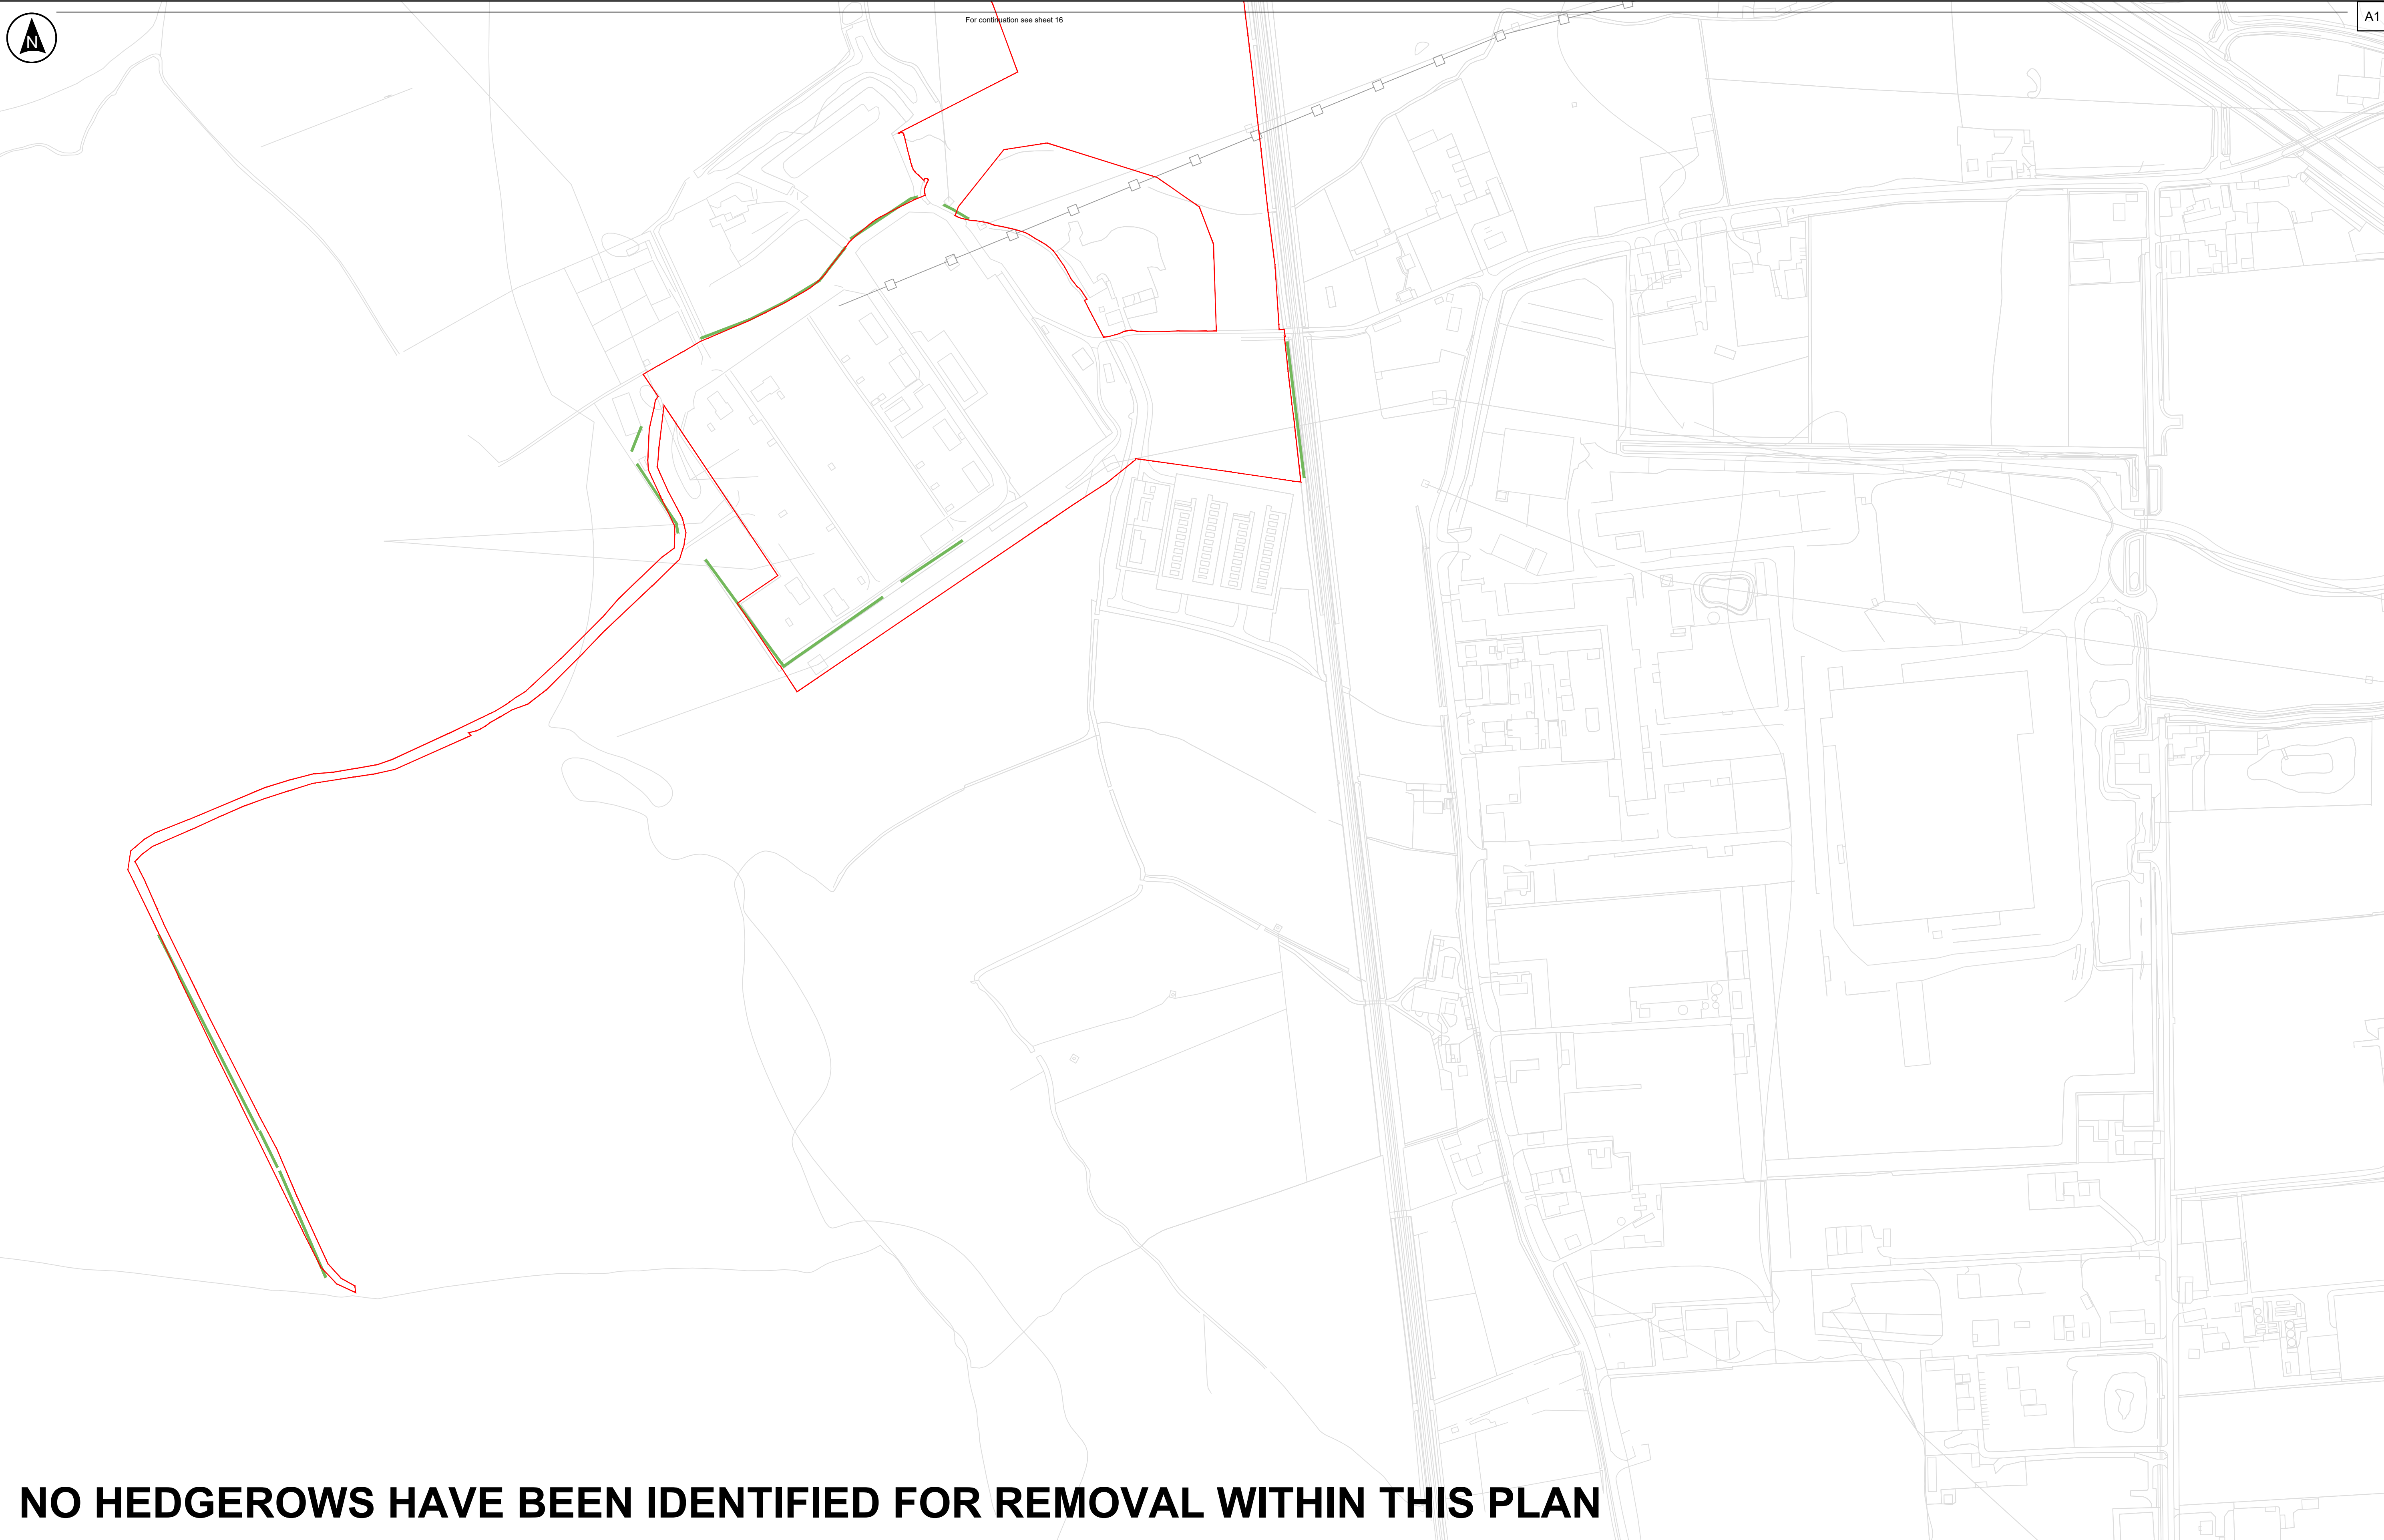

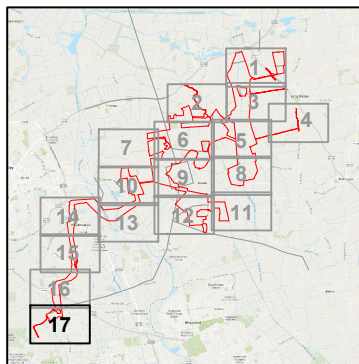

NO HEDGEROWS HAVE BEEN IDENTIFIED FOR REMOVAL WITHIN THIS PLAN



Site Plan: Not to scale

**Key**

-  Order Limits
-  Existing Hedgerows (including those classified as important hedgerows)

**Notes:**

- Do not scale from this drawing
- All dimensions are in metres unless stated otherwise
- Tree Preservation Order data have been digitised by RSK based on information from East Riding of Yorkshire Council's interactive planning map (<https://www.eastriding.gov.uk/planning-permission-and-building-control/applications-for-planning-and-building-control/planning-constraints-map/planning-constraints-map-tool/>), and therefore should be treated as indicative.
- The proposed sections of hedgerow to be removed will be subject to change as part of the detailed design development. Any removal of hedgerows will be limited to being within the constraints included in the draft Development Consent Order [EN01057/APP/3.1].
- This plan should be read in conjunction with other plans and documents in the DCO Application, including ES Volume 3, Figure 3.4: Indicative Environmental Masterplan [EN010157/APP/6.3] and Schedule 13 of the draft Development Consent Order [EN01057/APP/3.1].

100m 50m 0 50m 100m

Client

**RWE**

Designer

**RSK**

Project Name

Peartree Hill Solar Farm

Drawing Title

Tree Preservation Order and Hedgerow Plan Sheet 17 of 17

Scale at A1: 1:2500

Coordinate System: British National Grid

Status: DCO Application

Infrastructure Planning (Applications: Prescribed Forms and Procedure) Regulations 2009: Regulation 5(2)(a)

PINS Number: EN010157/APP/2.8

Rev: P02

Drawing Name: 0589-SHRSK-XX-XX-DR-L-1000



**RWE Renewables UK Limited**

Windmill Hill Business Park,  
Whitehill Way,  
Swindon,  
Wiltshire,  
England,  
SN5 6PB  
[www.rwe.com](http://www.rwe.com)