




FRONT ELEVATION

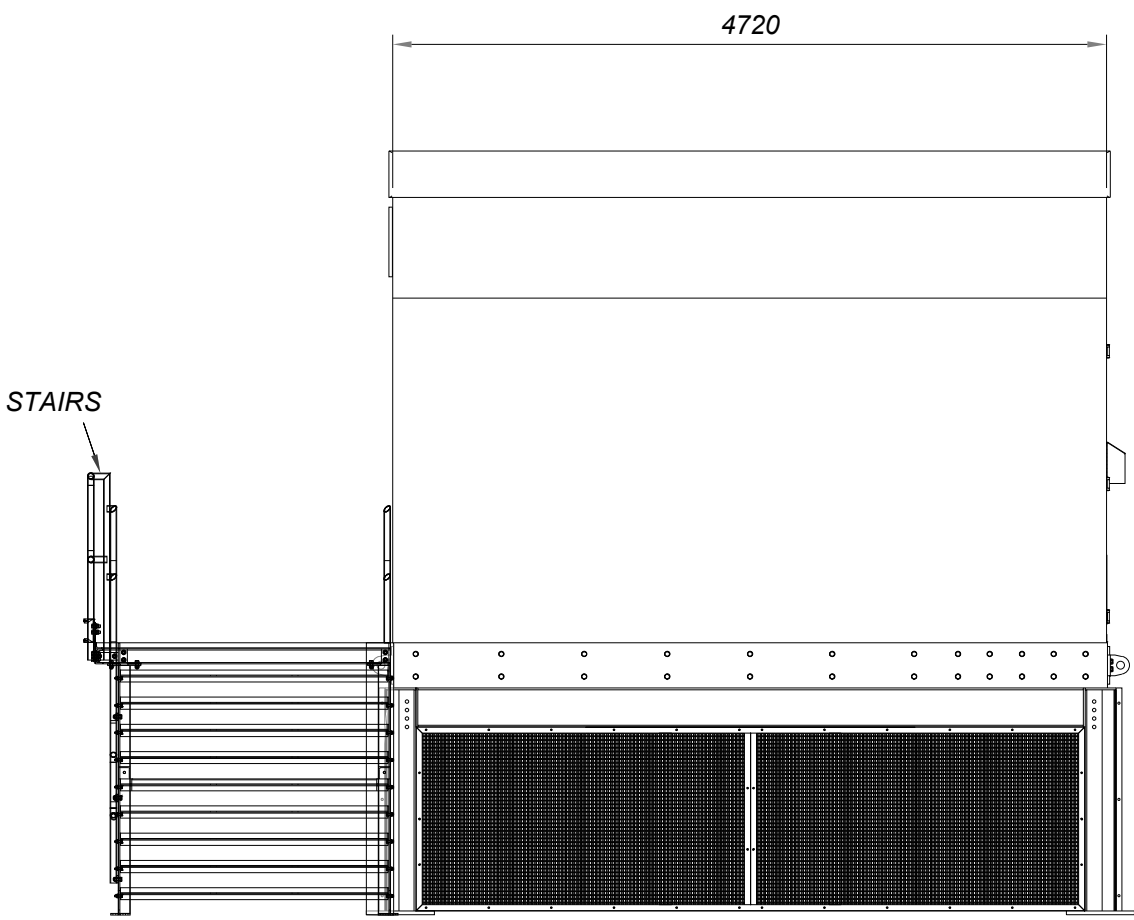


EAST ELEVATION

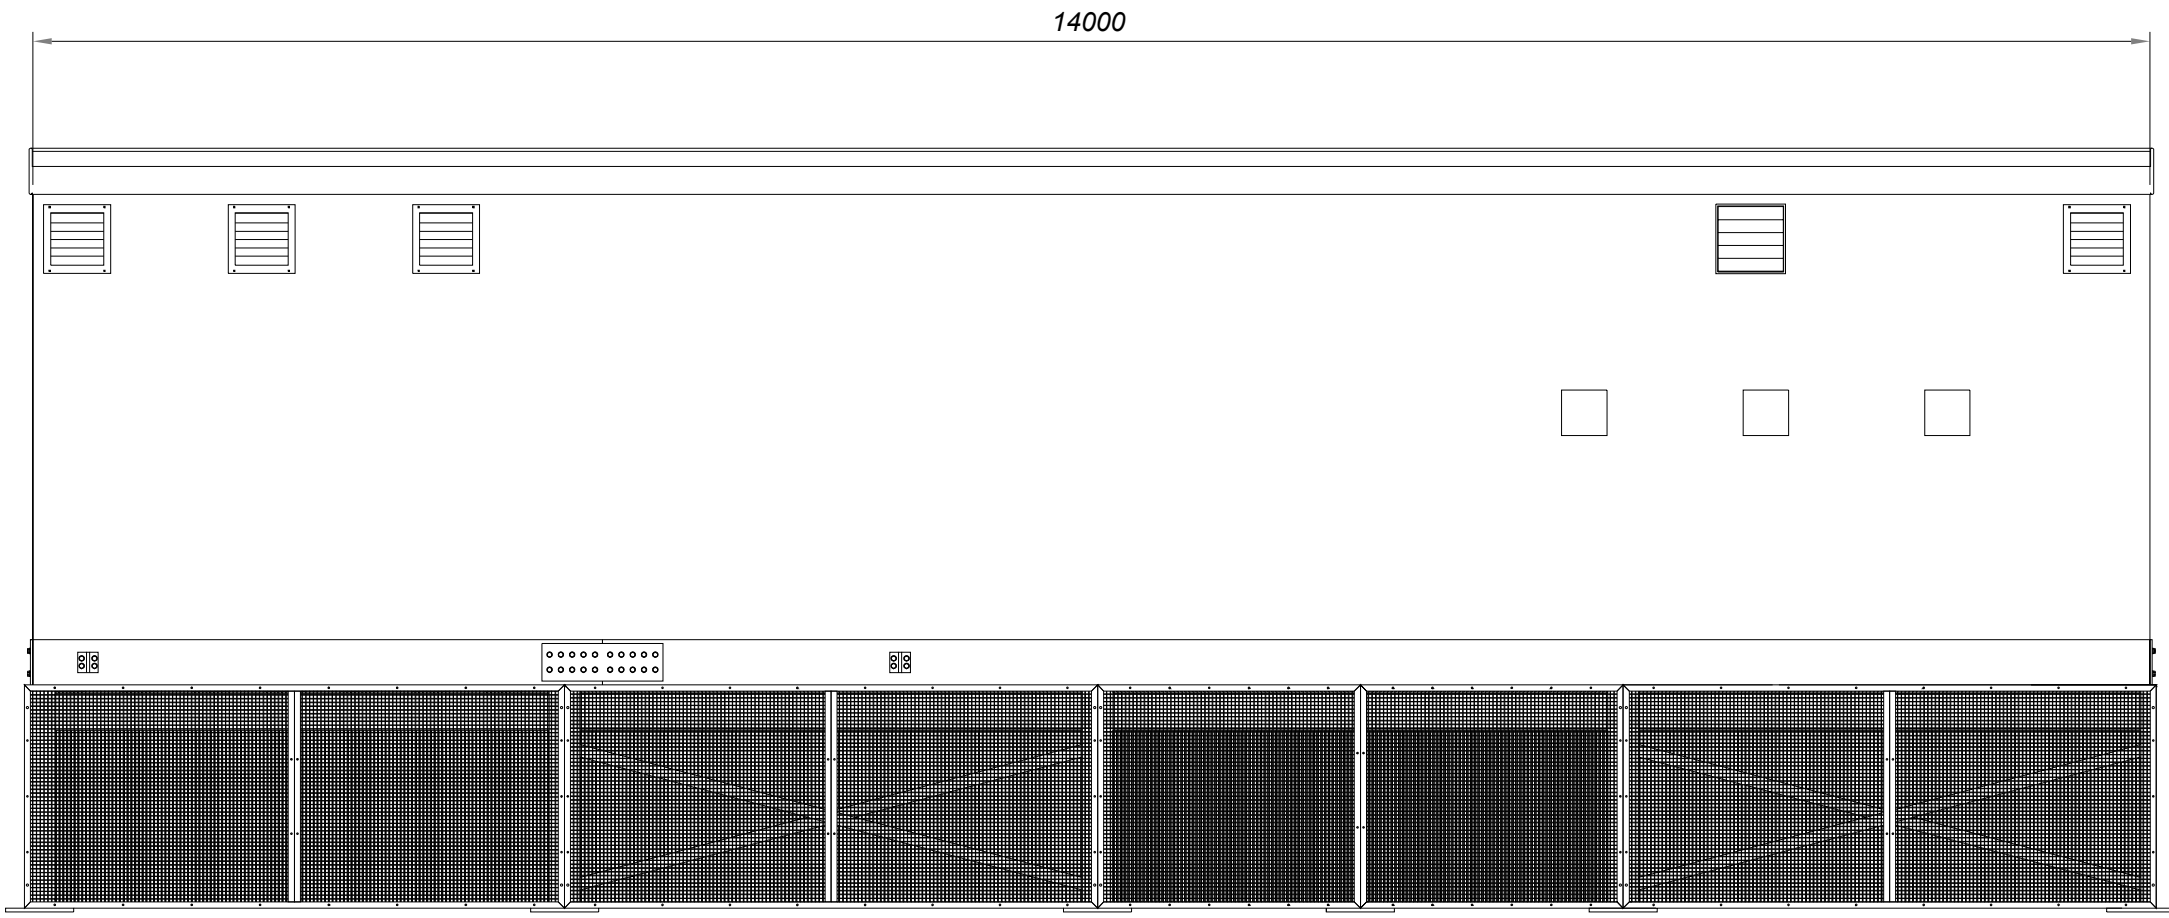

REAR ELEVATION

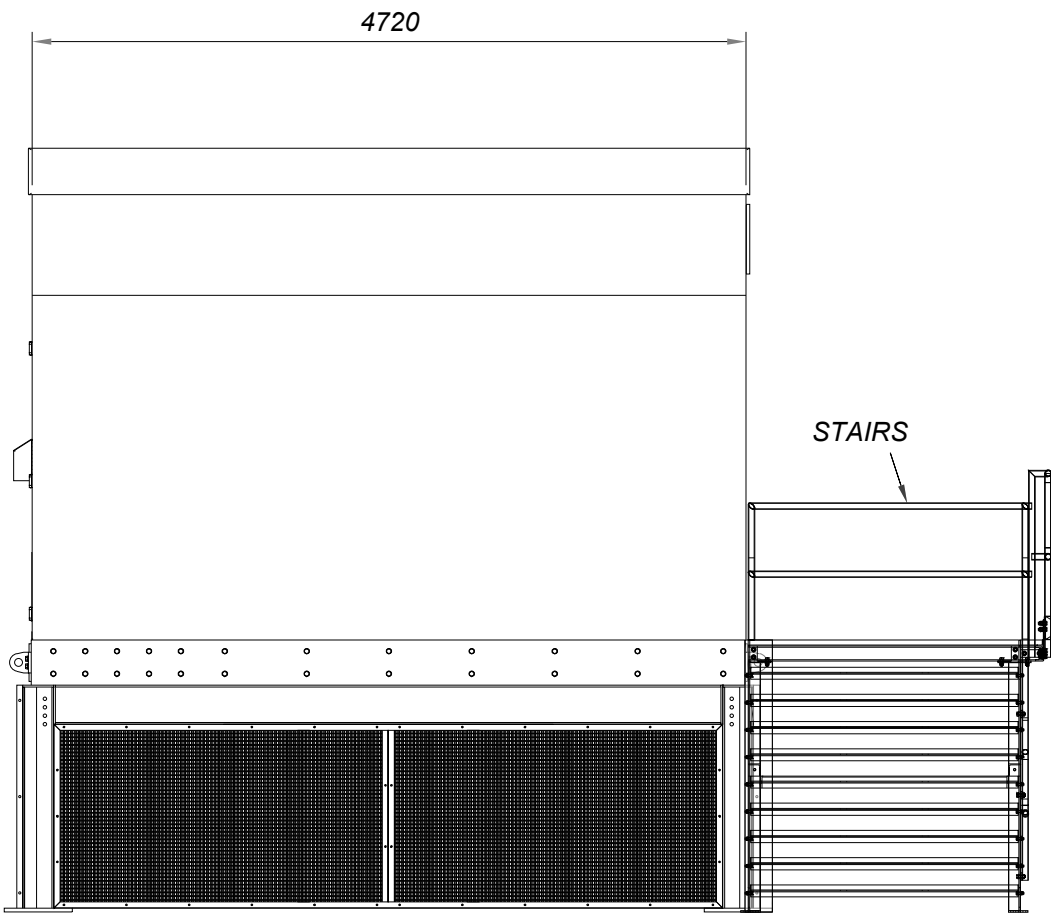

WEST ELEVATION

 

Rev.	Description	Date	Responsible
R01	First Issue	2025-06-13	AL

This document and its contents are confidential and it is intended solely for the use of the recipient(s) to whom it is addressed.
All content, including drawings, designs, and other materials, are the intellectual property of Elements Green Trent Ltd.
Any unauthorised use or distribution of this document without the prior written consent of Elements Green Trent Ltd (company number 13662071) is strictly prohibited.
Registered Office: 1 Half Moon Street, London, England, W1J 7AY

Figure 5.18
Illustrative 132kV and 400kV Relay and Control Room

Illustrative Purposes Only

Drawing No. **UK003-PV-ENG-0-460-R00-5.18**

Designed by	Approved by	Date	Scale	Dimensions in	Paper Size	Sheet
AL	OC	2025-06-13	1:50	m	A1 (841x594)	1/1