
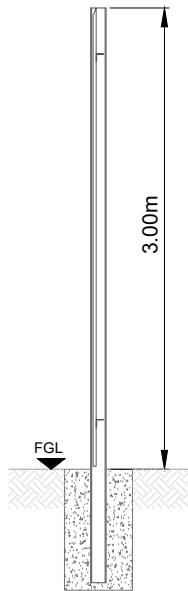


TYPICAL
PALISADE FENCE DETAIL

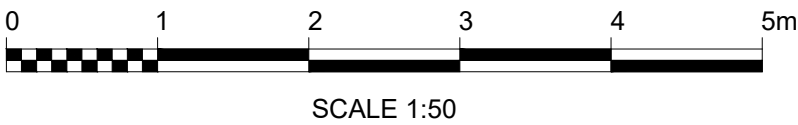


TYPICAL
SECTION A-A


NOTES

1. ALL DIMENSIONS ARE MAXIMUM ANTICIPATED AND SUBJECT TO DETAILED DESIGN.
2. FENCE TO BE SITED ABUTTING EXISTING OR NEWLY PLANTED HEDGE WHERE POSSIBLE TO SCREEN.
3. SUITABLE SAFETY SIGNAGE TO BE INSTALLED ON GATES.
4. FOUNDATION SUBJECT TO DETAIL DESIGN.



PALISADE
SHEET 1 OF 3



1	FG	DC	CC	2025-05-02	First issue
ISSUE	DRAWN	CHKD	APPD	DATE	REVISION NOTES
PURPOSE PERMITTING				COORDINATES N/A	
SCALE 1:50 @A3				DATUM N/A	
LAYOUT DRAWING N/A				T-LAYOUT NO N/A	
PROJECT TITLE STEEPLE RENEWABLES PROJECT EN010163					
DRAWING TITLE 2.19 - TYPICAL FENCES DETAIL APFP REG 5(2)(O)					
RES DRAWING NUMBER 04954-RES-SEC-DR-PT-001					REV 1
THIS DRAWING IS THE PROPERTY OF RENEWABLE ENERGY SYSTEMS LIMITED AND NO REPRODUCTION MAY BE MADE IN WHOLE OR IN PART WITHOUT PERMISSION					
				BEAUFORT COURT, EGG FARM LANE, KINGS LANGLEY, HERTS WD4 8LR. UK TEL +44 (0) 1923 299200 WWW.RES-GROUP.COM	

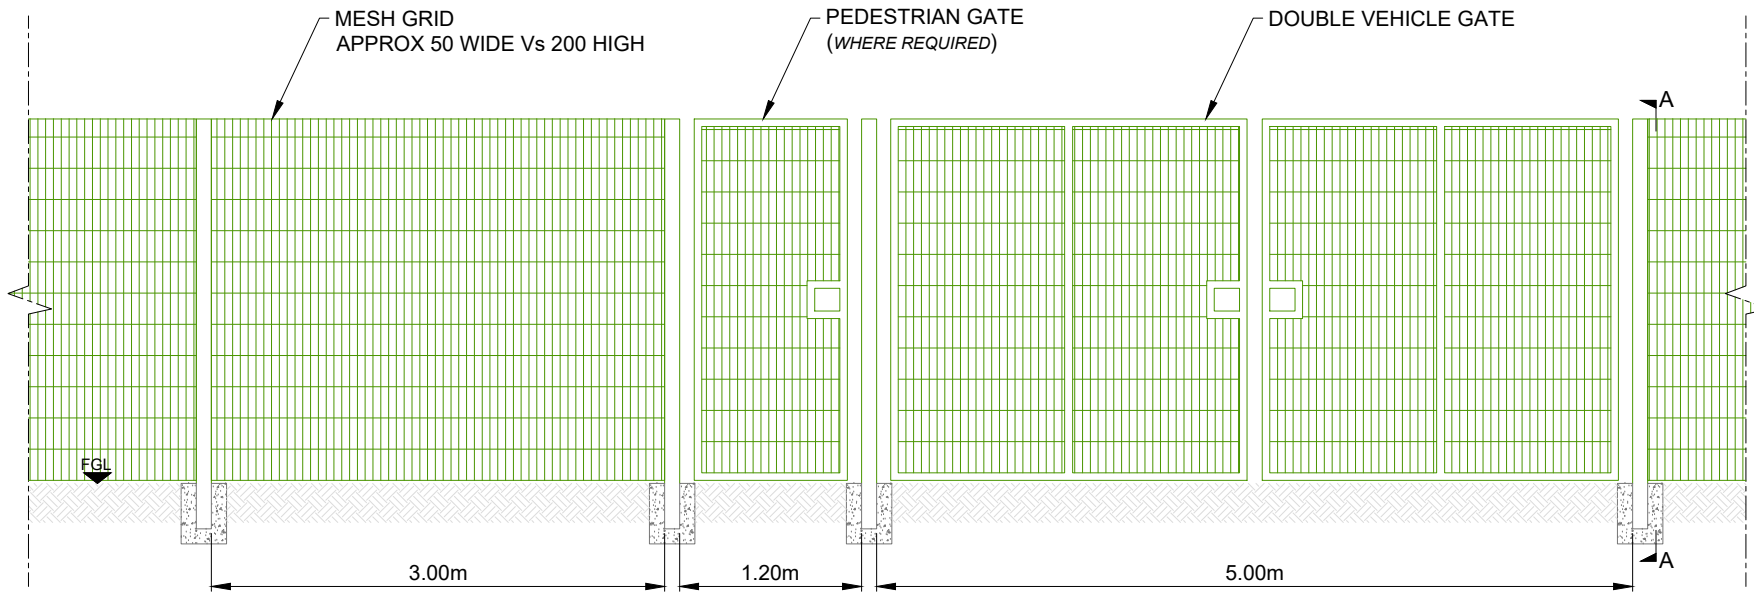

TYPICAL
MESH FENCE DETAIL

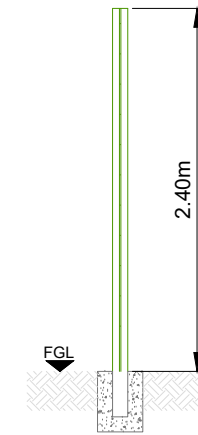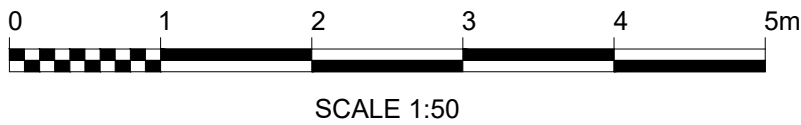


TYPICAL
SECTION A-A


NOTES

1. ALL DIMENSIONS ARE MAXIMUM ANTICIPATED AND SUBJECT TO DETAILED DESIGN.
2. FENCE TO BE SITED ABUTTING EXISTING OR NEWLY PLANTED HEDGE WHERE POSSIBLE TO SCREEN.
3. SUITABLE SAFETY SIGNAGE TO BE INSTALLED ON GATES.
4. FOUNDATION SUBJECT TO DETAIL DESIGN.

MESH
SHEET 2 OF 3




1	FG	DC	CC	2025-05-02	First issue
ISSUE	DRAWN	CHKD	APPD	DATE	REVISION NOTES
PURPOSE PERMITTING				COORDINATES N/A	
SCALE 1:50 @A3				DATUM N/A	
LAYOUT DRAWING N/A				T-LAYOUT NO N/A	
PROJECT TITLE STEEPLE RENEWABLES PROJECT EN010163					
DRAWING TITLE 2.19 - TYPICAL FENCES DETAIL APFP REG 5(2)(O)					
RES DRAWING NUMBER 04954-RES-SEC-DR-PT-001					REV 1
THIS DRAWING IS THE PROPERTY OF RENEWABLE ENERGY SYSTEMS LIMITED AND NO REPRODUCTION MAY BE MADE IN WHOLE OR IN PART WITHOUT PERMISSION					
				BEAUFORT COURT, EGG FARM LANE, KINGS LANGLEY, HERTS WD4 8LR. UK TEL +44 (0) 1923 299200 WWW.RES-GROUP.COM	

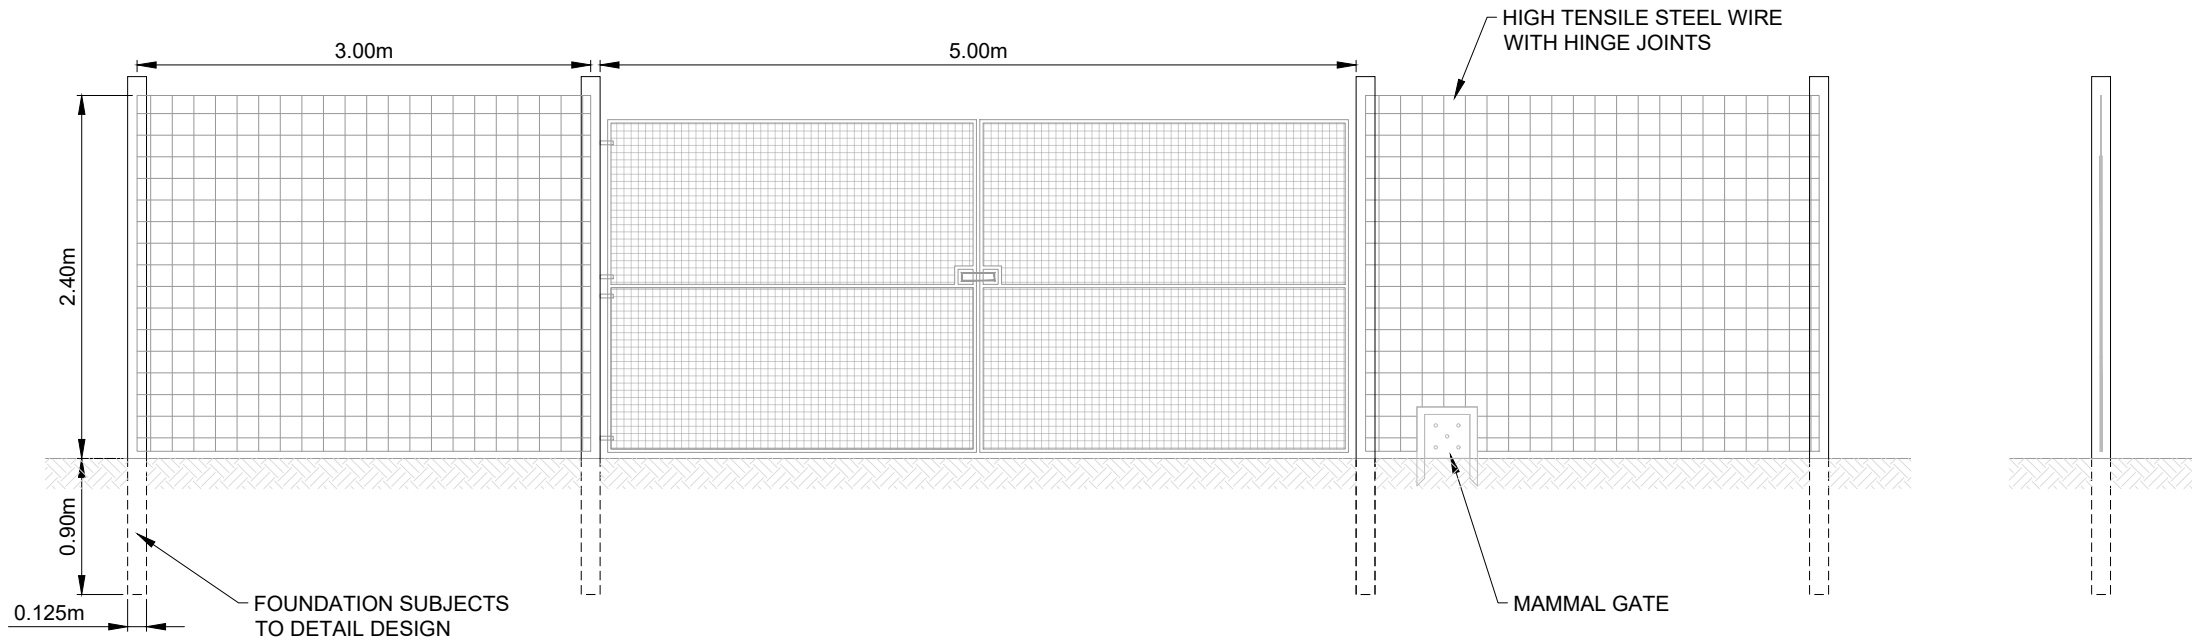

DEER FENCE &
FARM ACCESS GATE
FRONT ELEVATION


DEER FENCE
SIDE ELEVATION

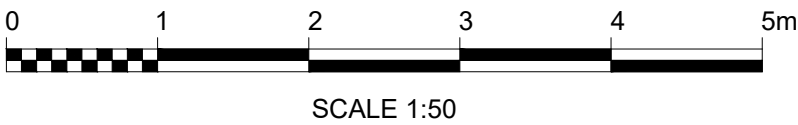

- NOTES:
1. ALL DIMENSIONS ARE MAXIMUM ANTICIPATED AND SUBJECT TO DETAIL DESIGN.

PERIMETER DEER FENCE
SHEET 3 OF 3



1	FG	DC	CC	2025-05-02	First issue
ISSUE	DRAWN	CHKD	APPD	DATE	REVISION NOTES
PURPOSE PERMITTING				COORDINATES N/A	
SCALE 1:50				DATUM N/A	
LAYOUT DRAWING N/A				T-LAYOUT NO N/A	
PROJECT TITLE STEEPLE RENEWABLES PROJECT EN010163					
DRAWING TITLE 2.19 - TYPICAL FENCES DETAIL APFP REG 5(2)(O)					
RES DRAWING NUMBER 04954-RES-SEC-DR-PT-001					REV 1
THIS DRAWING IS THE PROPERTY OF RENEWABLE ENERGY SYSTEMS LIMITED AND NO REPRODUCTION MAY BE MADE IN WHOLE OR IN PART WITHOUT PERMISSION					
				BEAUFORT COURT, EGG FARM LANE, KINGS LANGLEY, HERTS WD4 8LR. UK TEL +44 (0) 1923 299200 WWW.RES-GROUP.COM	