

Melissa Whitlock



From: [REDACTED]
Sent: 22 April 2026 15:11
To: Lime Down Solar
Subject: Whitley House Corsham Road Whitley Additional Information
Attachments: 2615-2-phillips.pdf; 2615-1-phillips.pdf
Categories: Deadline submission

Please find attached two drawings that were requested by the ExA on Tuesday
The planning application ref No is PL/2024/09556

My thanks for holding them prior to submission on the 1st May

Regards

Peter Phillips

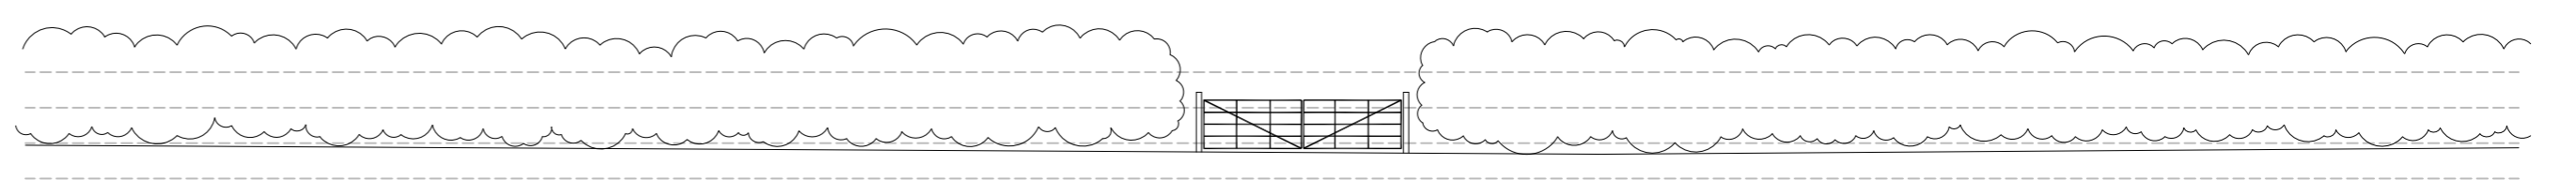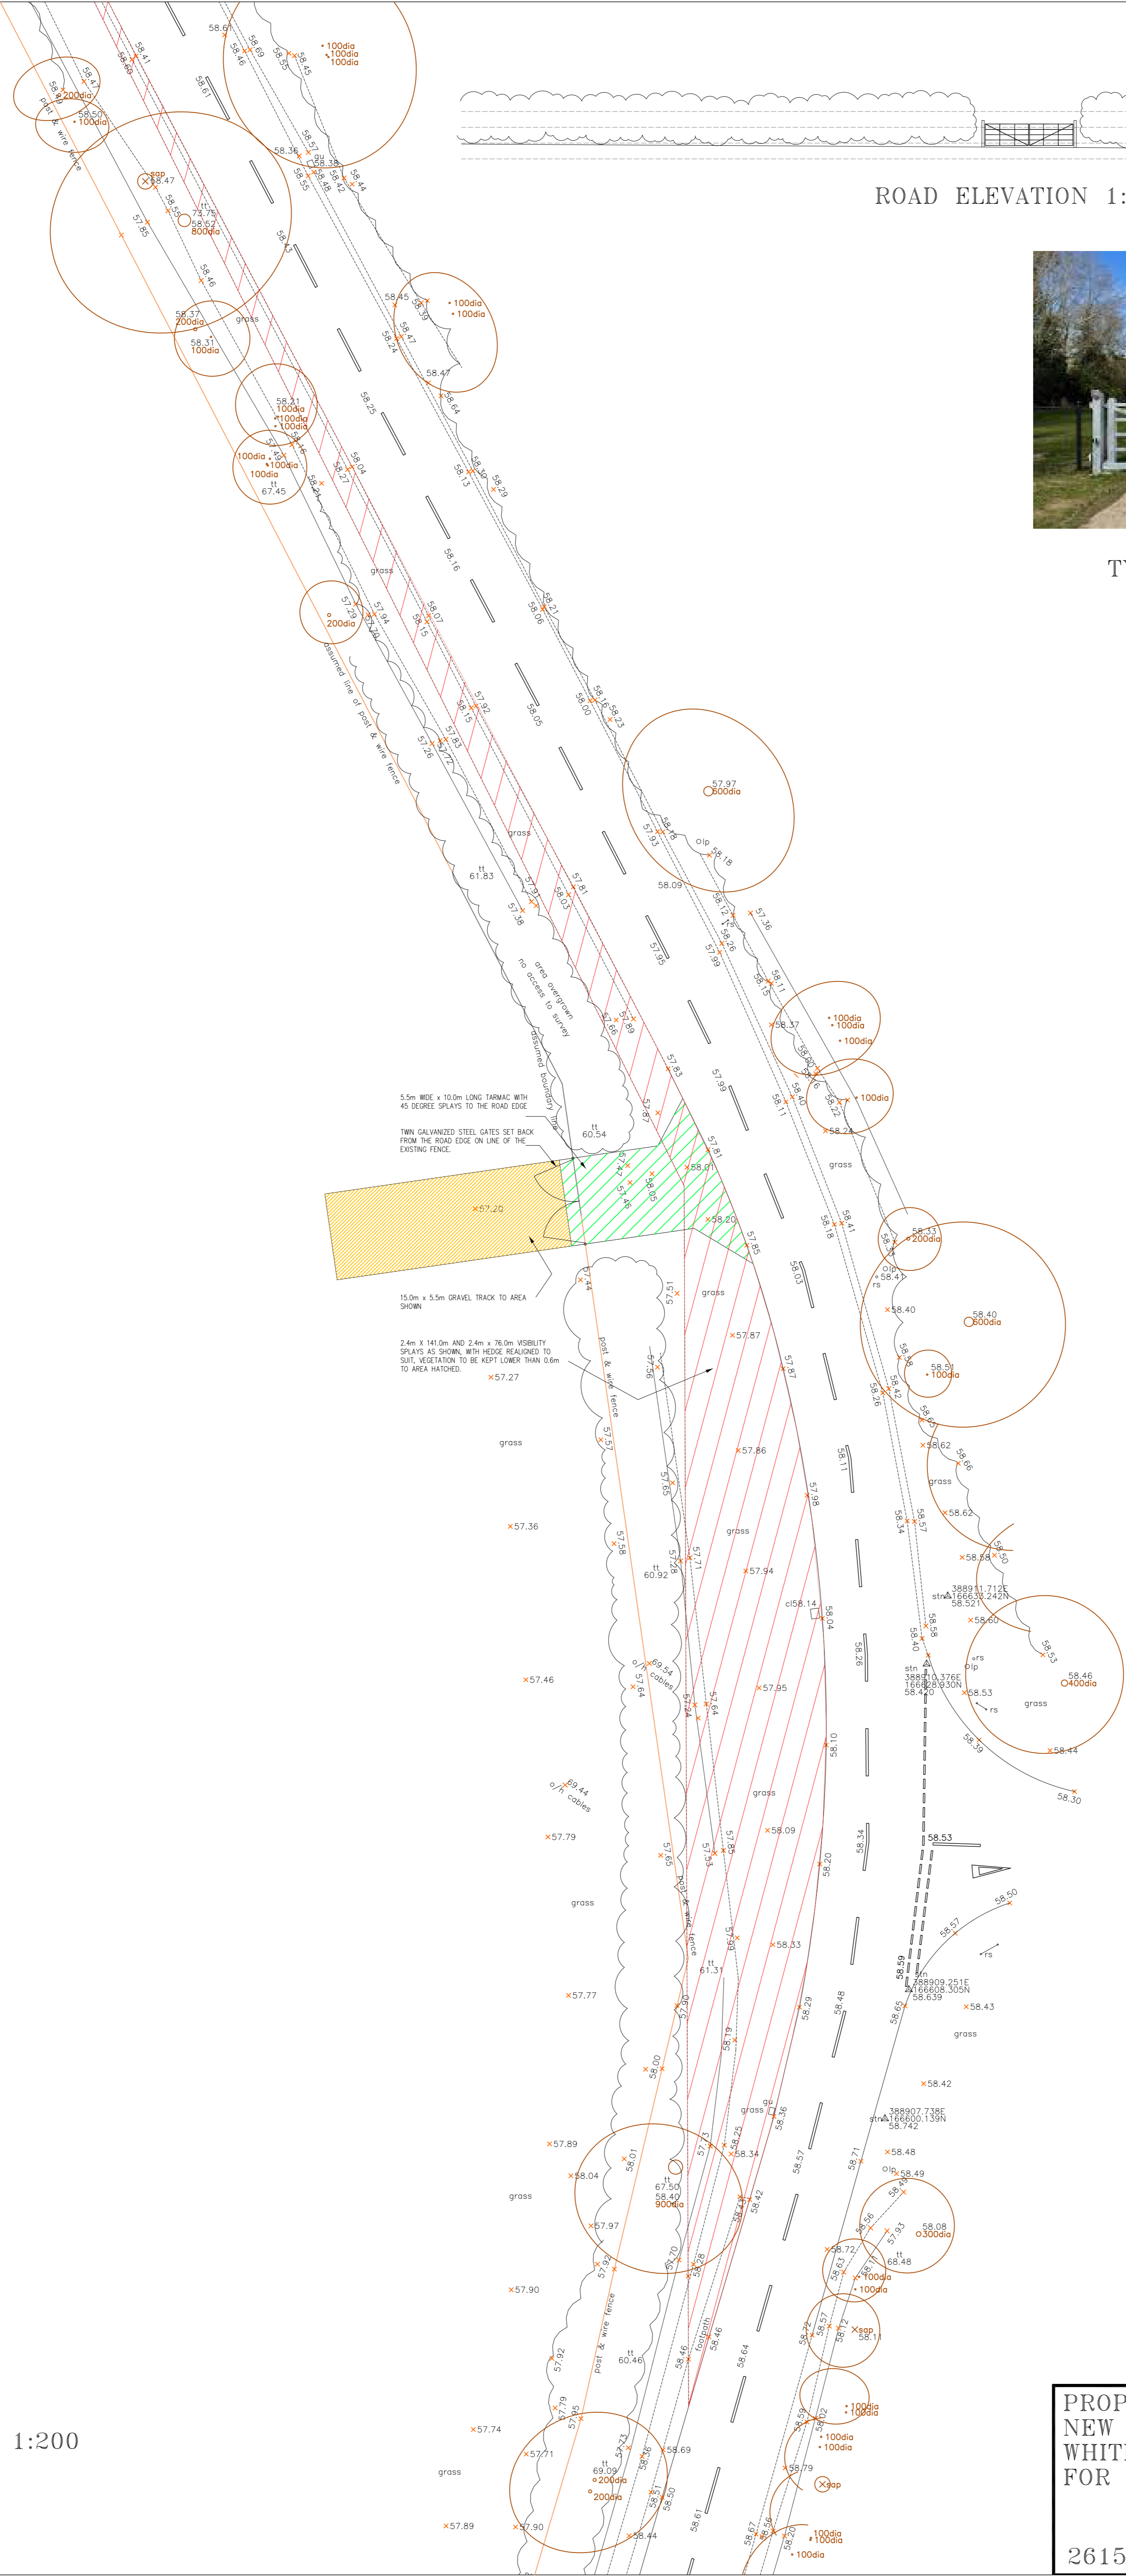

ROAD ELEVATION 1:200



TYPICAL STYLE OF GATE

SCALE 1:200



SITE PLAN 1:200

PROPOSED SITE PLAN
 NEW ACCESS, CORSHAM ROAD
 WHITLEY, MELKSHAM, SN12 8QG
 FOR MR P PHILLIPS

2615/2 1:200@A1

