

The Keadby Next Generation Power Station Project

Document Ref: 2.11

Planning Inspectorate Ref: EN0110001

The Keadby Next Generation Power Station Development Consent Order [year]

Land at, and in the vicinity of, the existing Keadby Power Station (Trentside, Keadby, Scunthorpe DN17 3EF)

Indicative Natural Gas Supply Pipeline Connection and AGI Plans

The Planning Act 2008

The Infrastructure Planning (Applications: Prescribed Forms and Procedure) Regulations 2009 Regulation 5(2)(o)


Applicant: Keadby Next Generation Limited

Date: August 2025


Version: V0

Document History


Document Ref	2.11 / Indicative Natural Gas Supply Connection and AGI Plans
Version	V0
Document Owner	AECOM

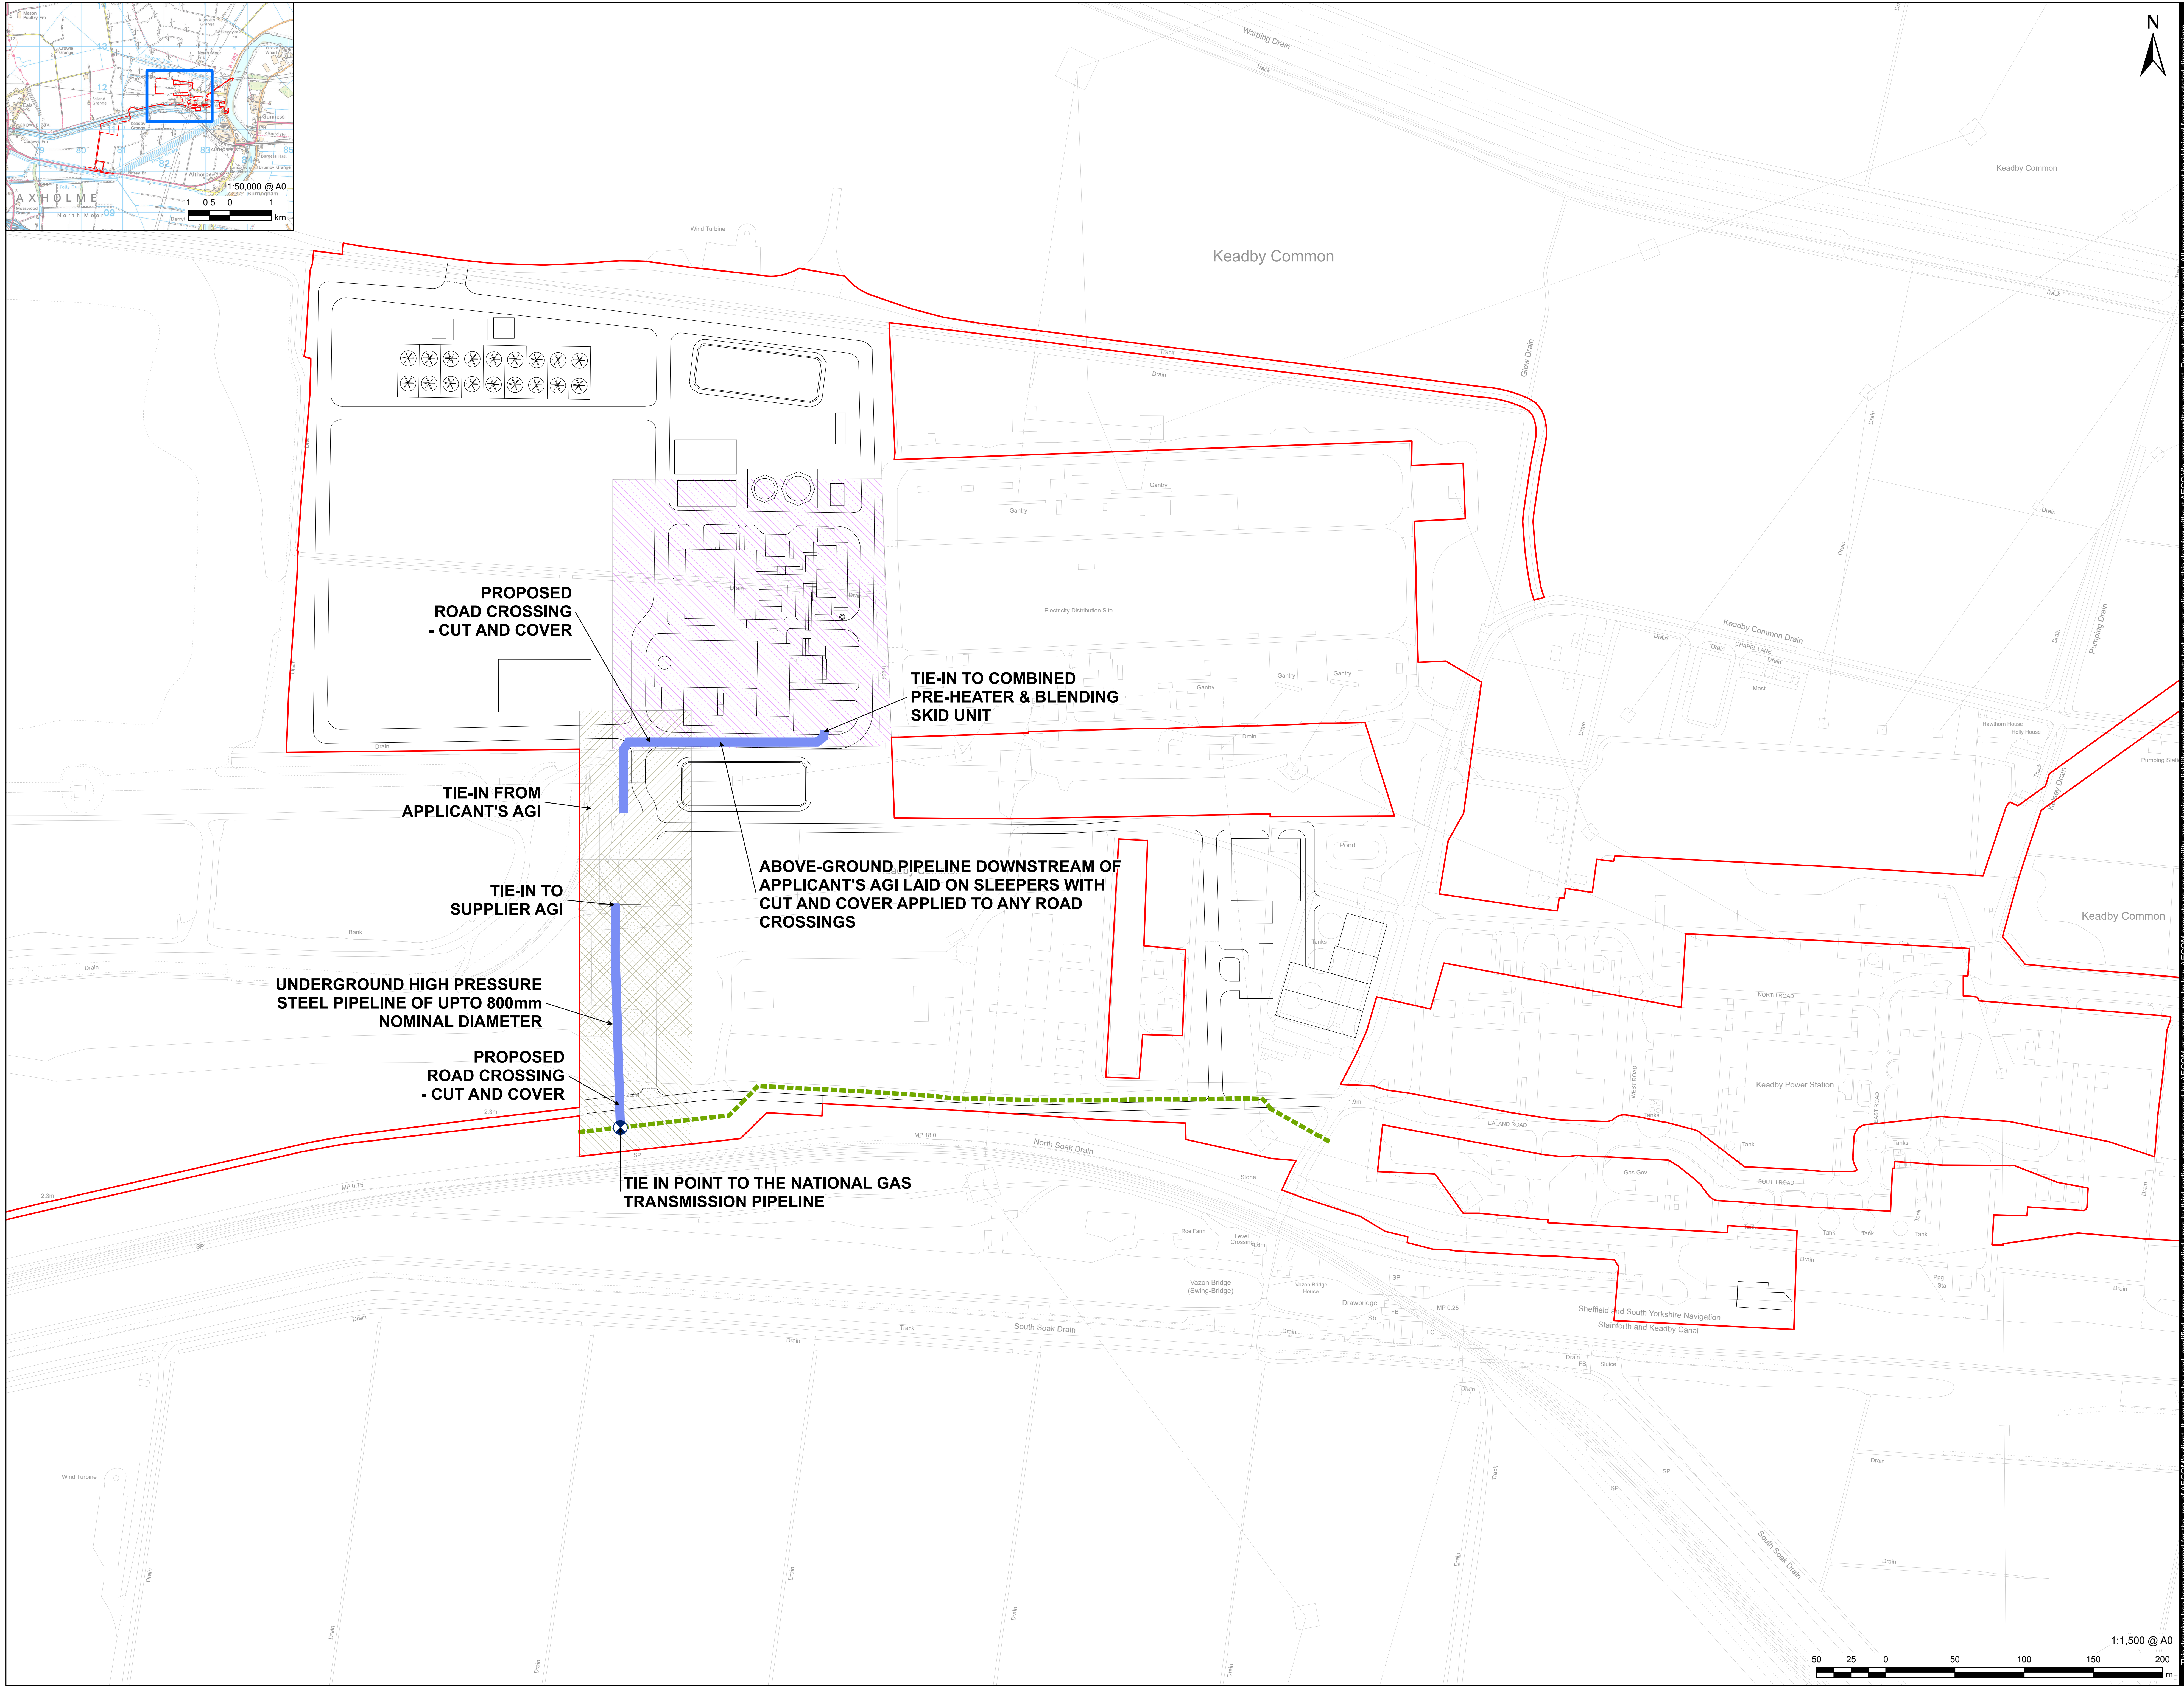


C:\Users\Scoraj\AECOM\Keadby Hydrogen Feasibility - General\Pre-FeED\900_CAD_GIS\2024_08_28\211\Keadby NG AGI Elevation Drawings

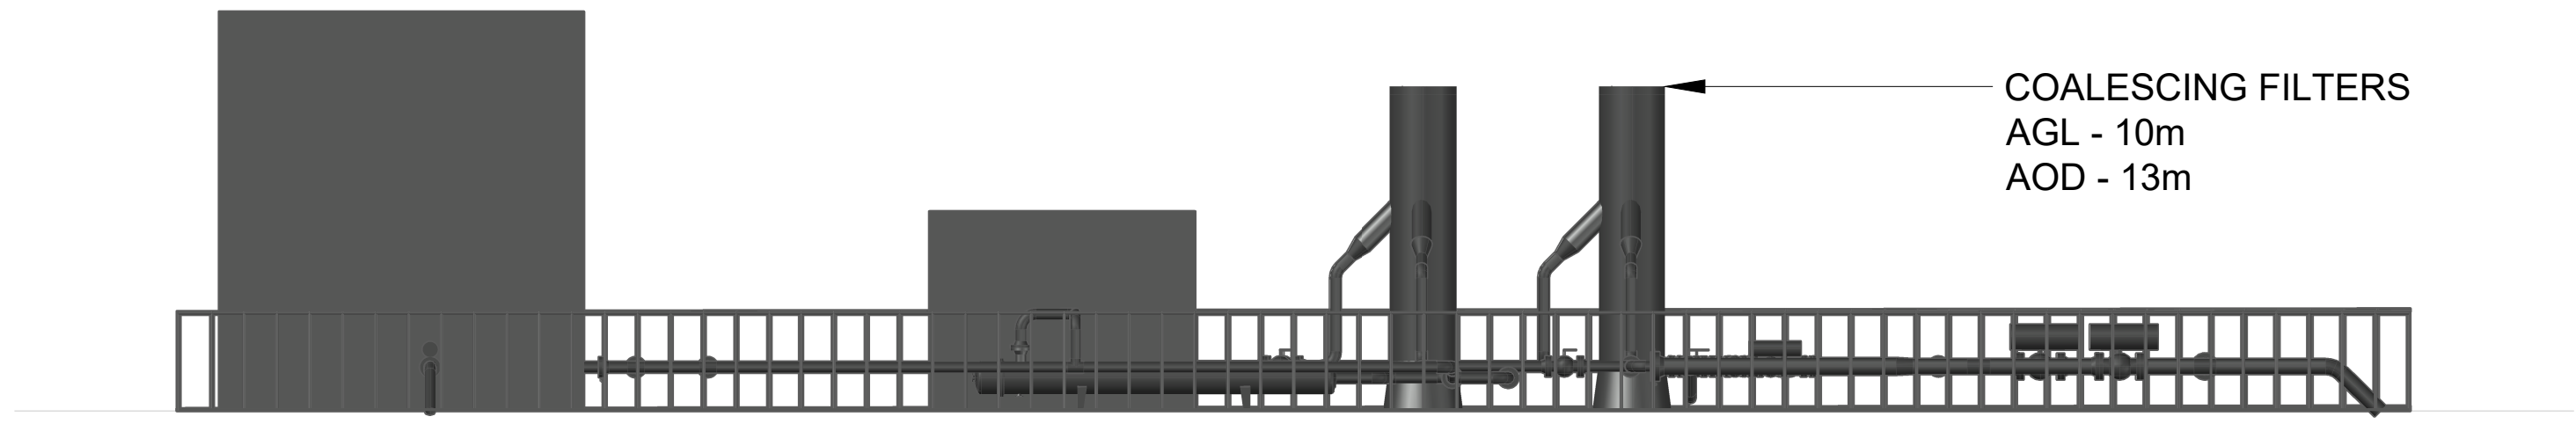


WEST ELEVATION
SCALE: 1:200

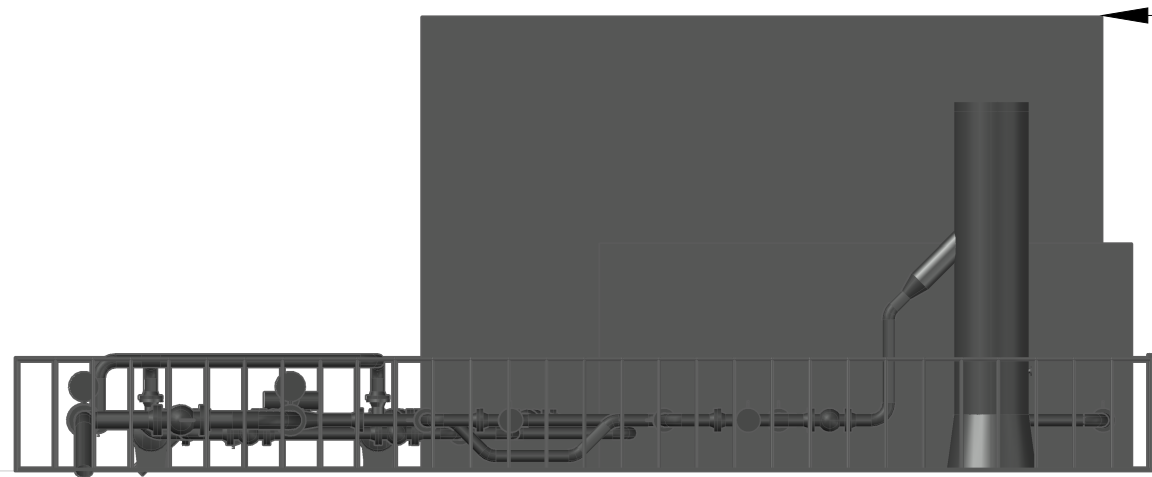


SOUTH ELEVATION
SCALE: 1:200

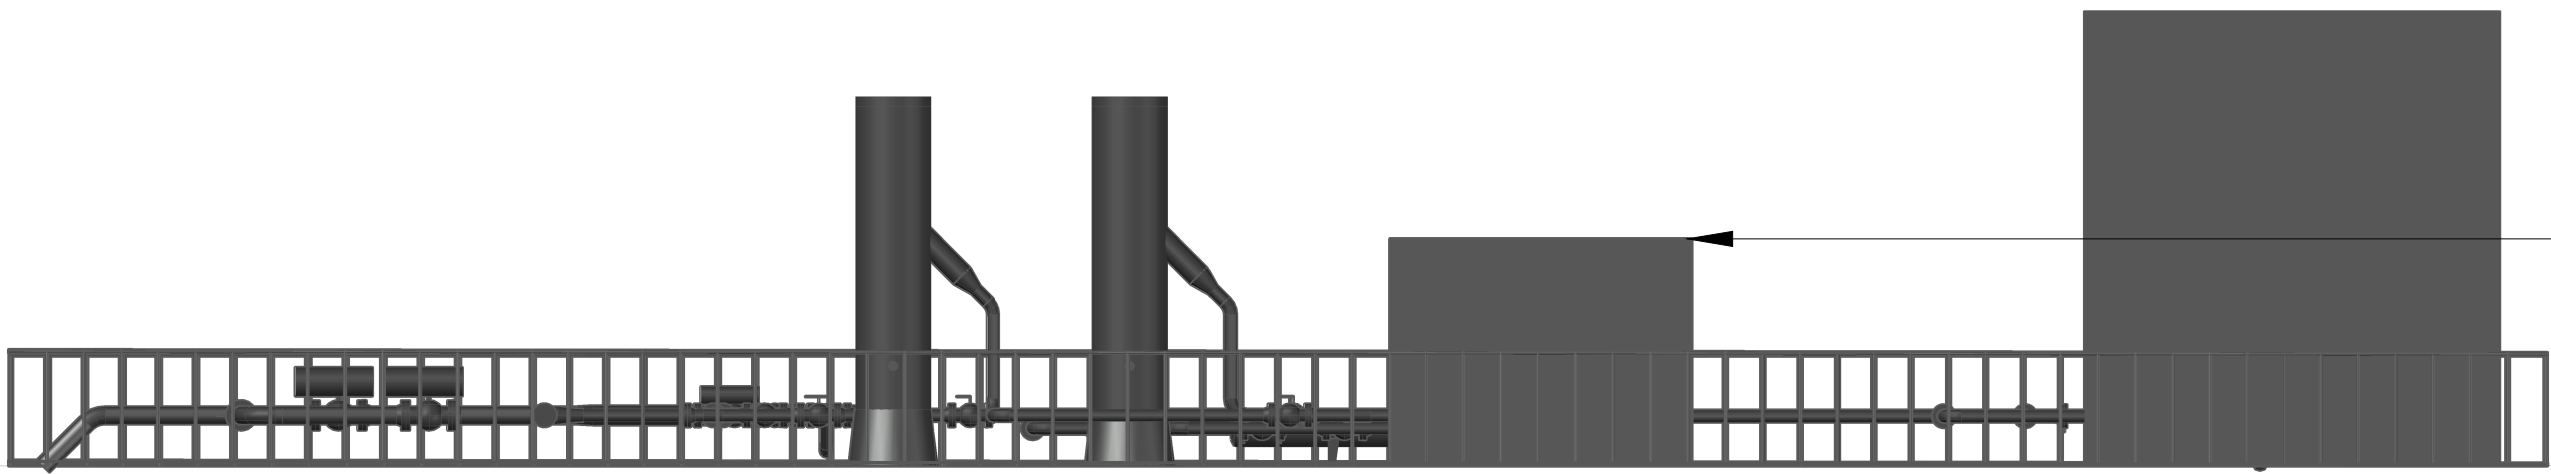

EAST ELEVATION
SCALE: 1:200

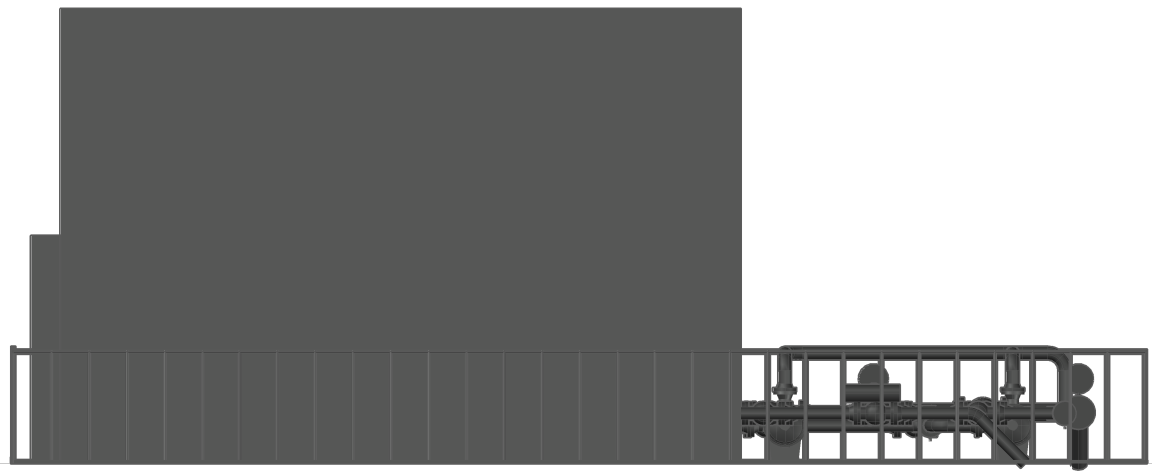

NORTH ELEVATION
SCALE: 1:200

 

NOT FOR CONSTRUCTION
FOR INFORMATION ONLY



PROJECT


**KEADBY
NEXT GENERATION
POWER STATION**
Hydrogen-enabled flexible power

A collaboration between SSE Thermal and Equinor

CONSULTANT

AECOM Limited
Midpoint,
Alencon Link,
Basingstoke, RG21 7PP
www.aecom.com

LEGEND

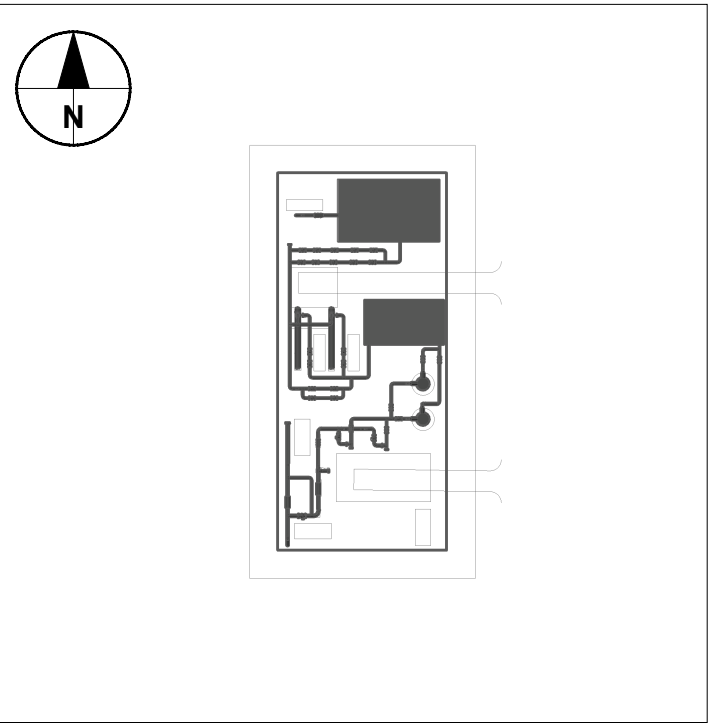

NOTES

Reproduced from Ordnance Survey digital map data © Crown copyright 2025. All rights reserved. Licence number AC0000808122.

Keadby Next Generation Power Station - Schedule 1 - Authorised Development. In the Borough of North Lincolnshire, a nationally significant infrastructure project as defined in sections 14(1)(a) and 15 of the 2008 Act and associated development.

APPLICATION REFERENCE

Application Document Ref. 2.11

ISSUE PURPOSE

DCO APPLICATION

PROJECT NUMBER

60721867

SHEET TITLE

Indicative Natural Gas Supply Pipeline Connection and AGI Plans - Elevation Drawings

SHEET NUMBER

Sheet 2 of 3

This drawing has been prepared for the use of AECOM's client. It may not be used, modified, reproduced or relied upon by third parties, except as agreed by AECOM or as required by law. AECOM accepts no responsibility, and denies any liability whatsoever, to any party that uses or relies on this drawing without AECOM's express written consent. All measurements must be obtained from the stated dimensions.

NOTES

Reproduced from Ordnance Survey digital map data © Crown copyright 2025. All rights reserved.
Licence number AC0000808122.

Keadby Next Generation Power Station - Schedule 1 - Authorised Development. In the Borough of North Lincolnshire, a nationally significant infrastructure project as defined in sections 14(1)(a) and 15 of the 2008 Act and associated development.

APPLICATION REFERENCE

Application Document Ref. 2.11

ISSUE PURPOSE

DCO APPLICATION

PROJECT NUMBER


60721867

SHEET TITLE

Indicative Natural Gas Supply Pipeline Connection and AGI Plans - Typical Construction Section

SHEET NUMBER

Sheet 3 of 3

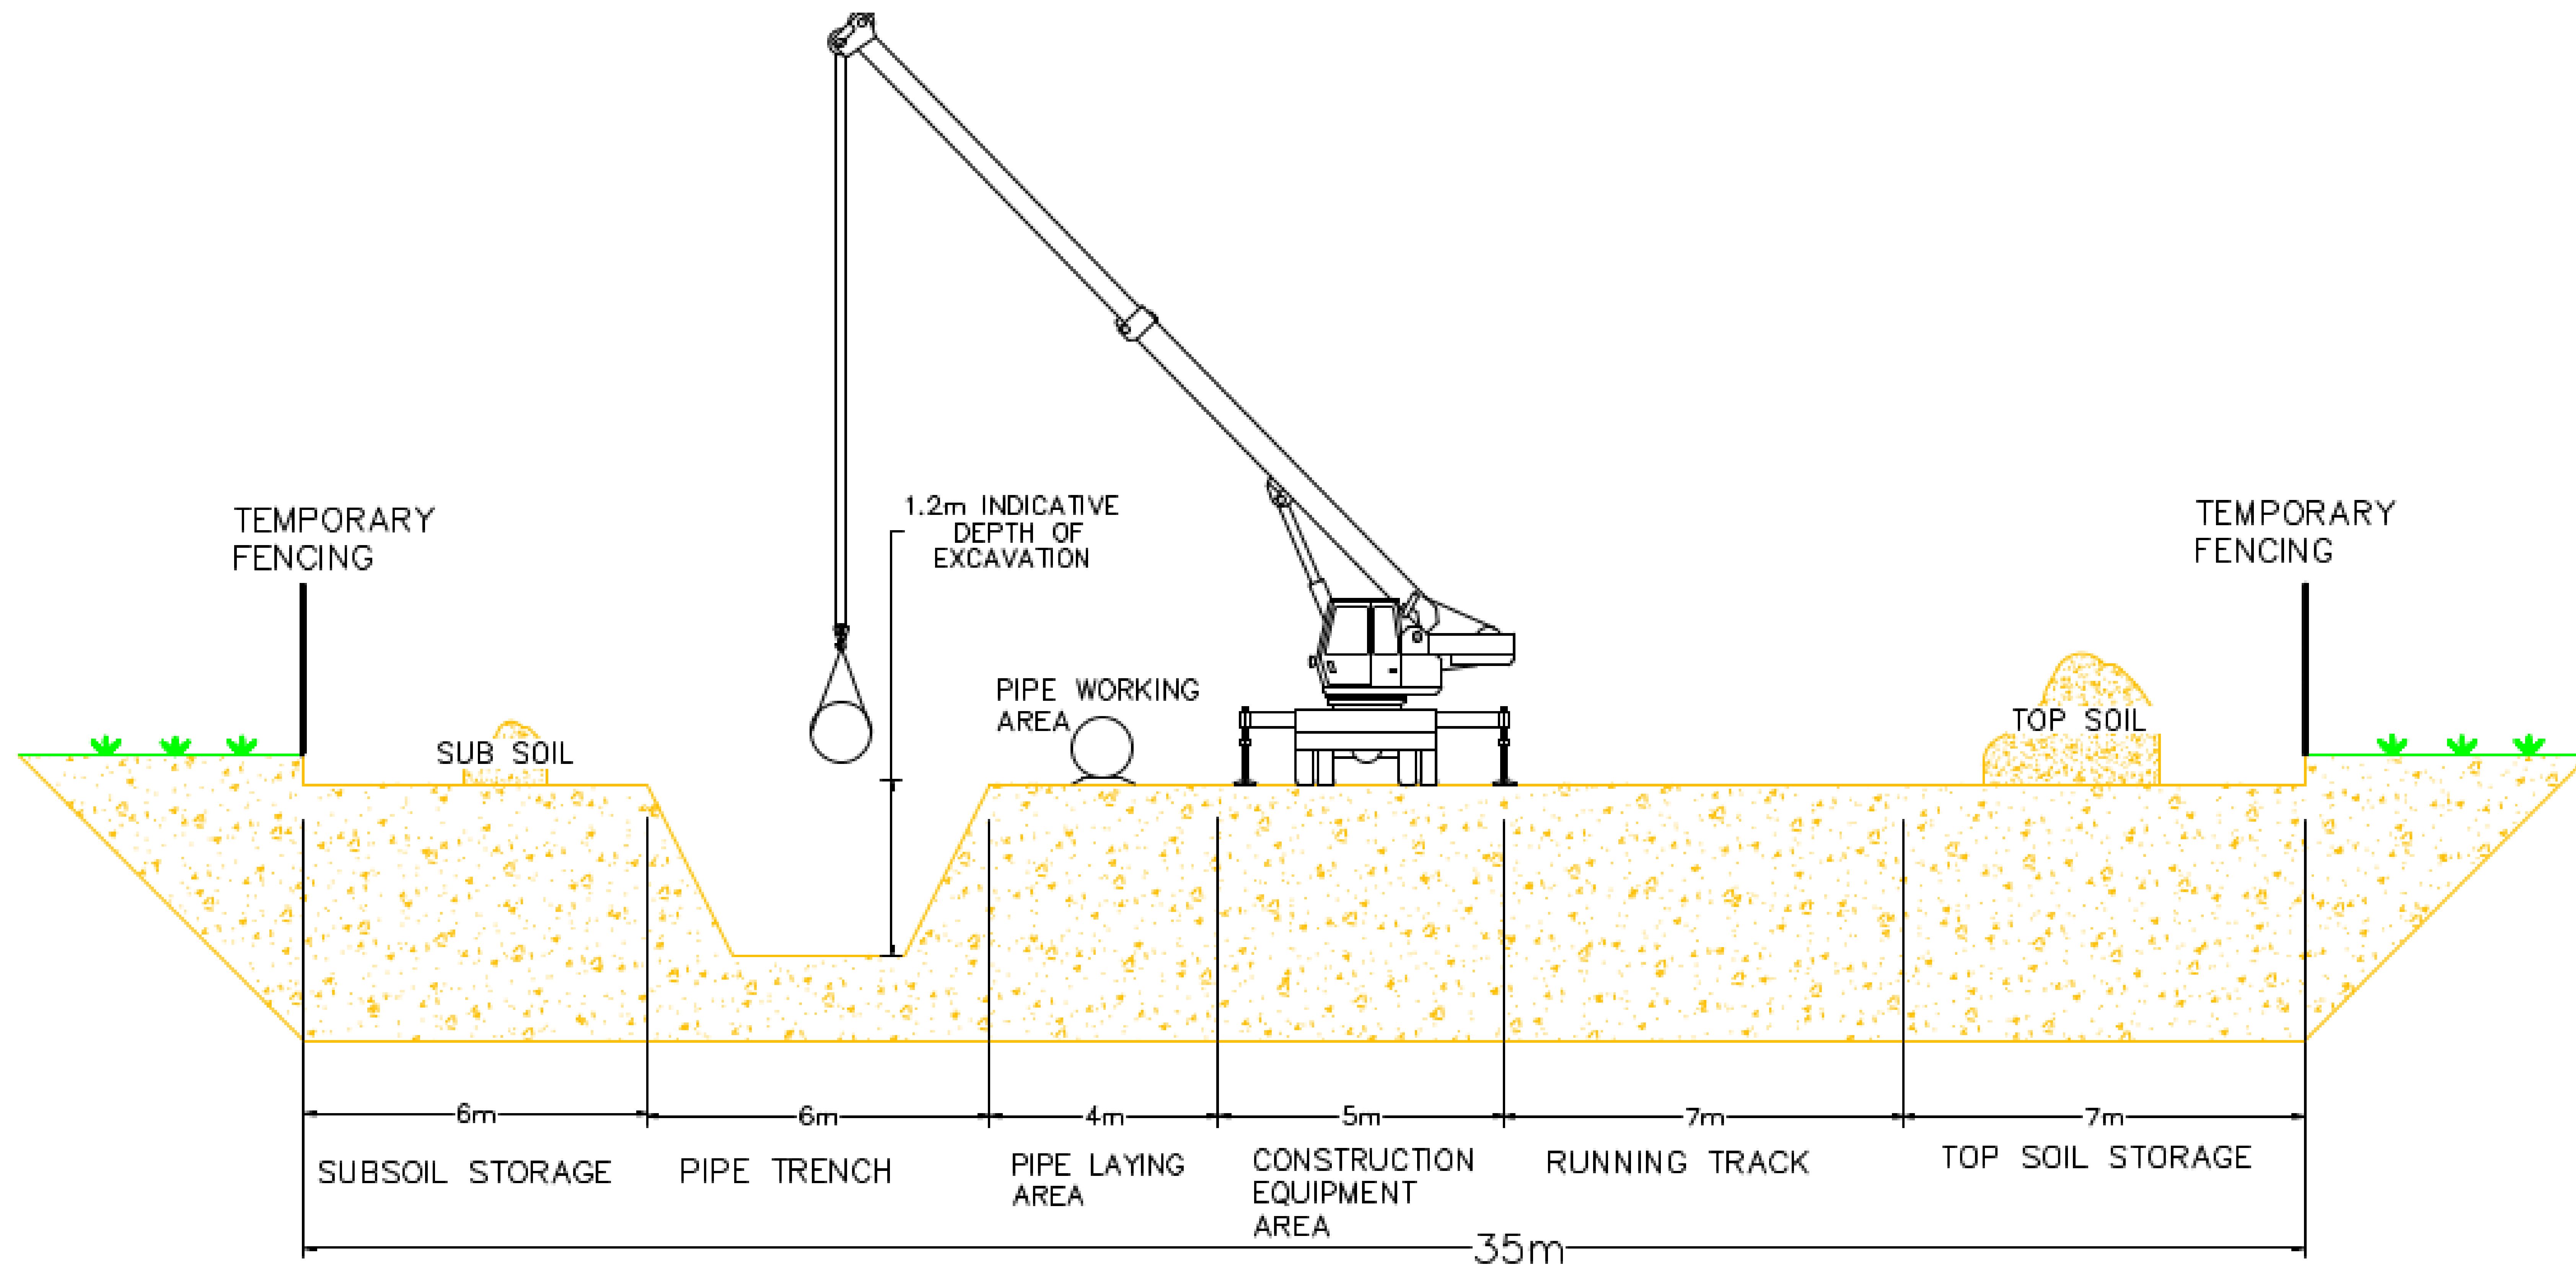

NOT FOR CONSTRUCTION

FOR INFORMATION ONLY