

AGI Elevation Plans

HyNet Carbon Dioxide Pipeline DCO

Planning Act 2008


The Infrastructure Planning (Applications: Prescribed Forms and Procedure) Regulations 2009 – Regulations 5(2)(o)

Document Reference Number D.2.11

Applicant: Liverpool Bay CCS Limited

Inspectorate Reference: EN070007

English Version

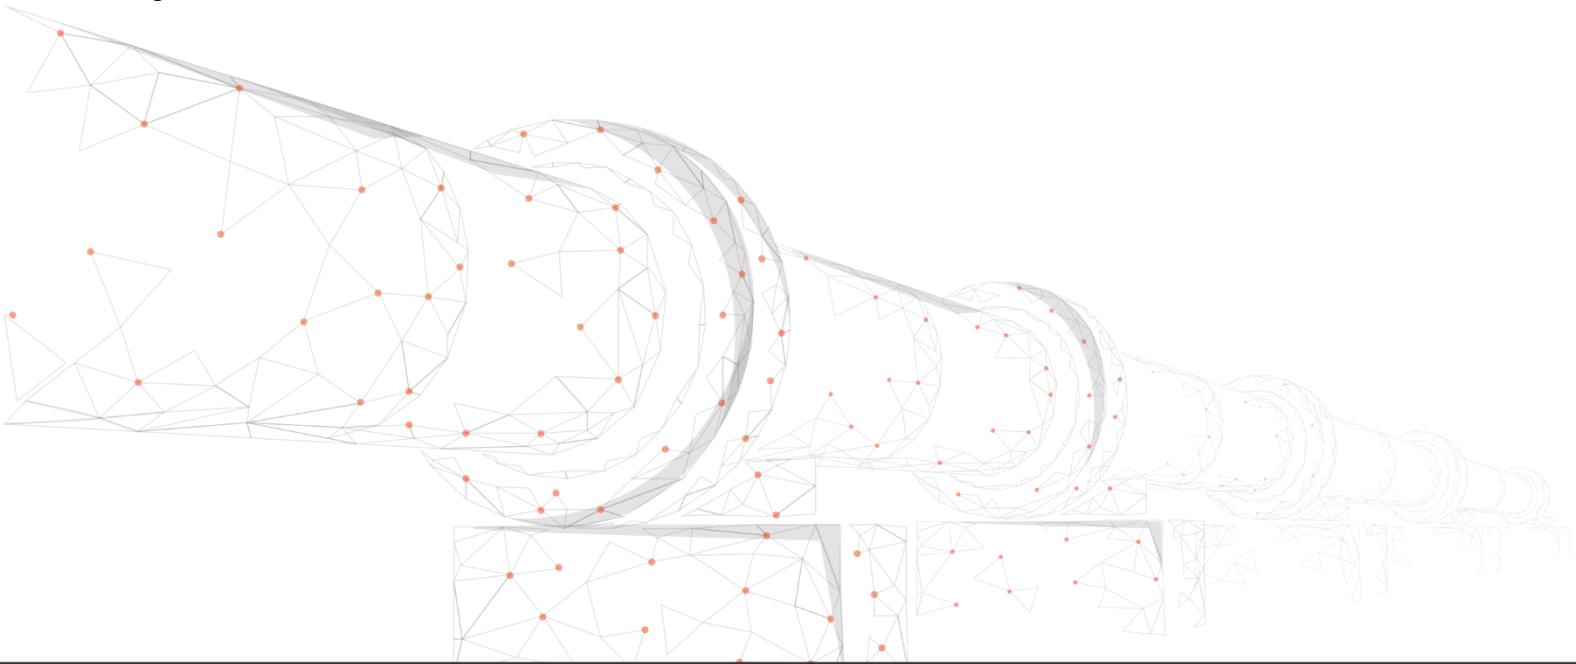

REVISION: C


DATE: May 2023

DOCUMENT OWNER: WSP UK Limited


PUBLIC

QUALITY CONTROL


Document Reference		D.2.11		
Document Owner		WSP		
Revision	Date	Comments	Author	Approver
A	September 2022	Submitted with DCO application	TO	NC
B	March 2023	Update for ES Addendum Design Change Request 1	TO	NC
C	May 2023	Deadline 2	TO	NC

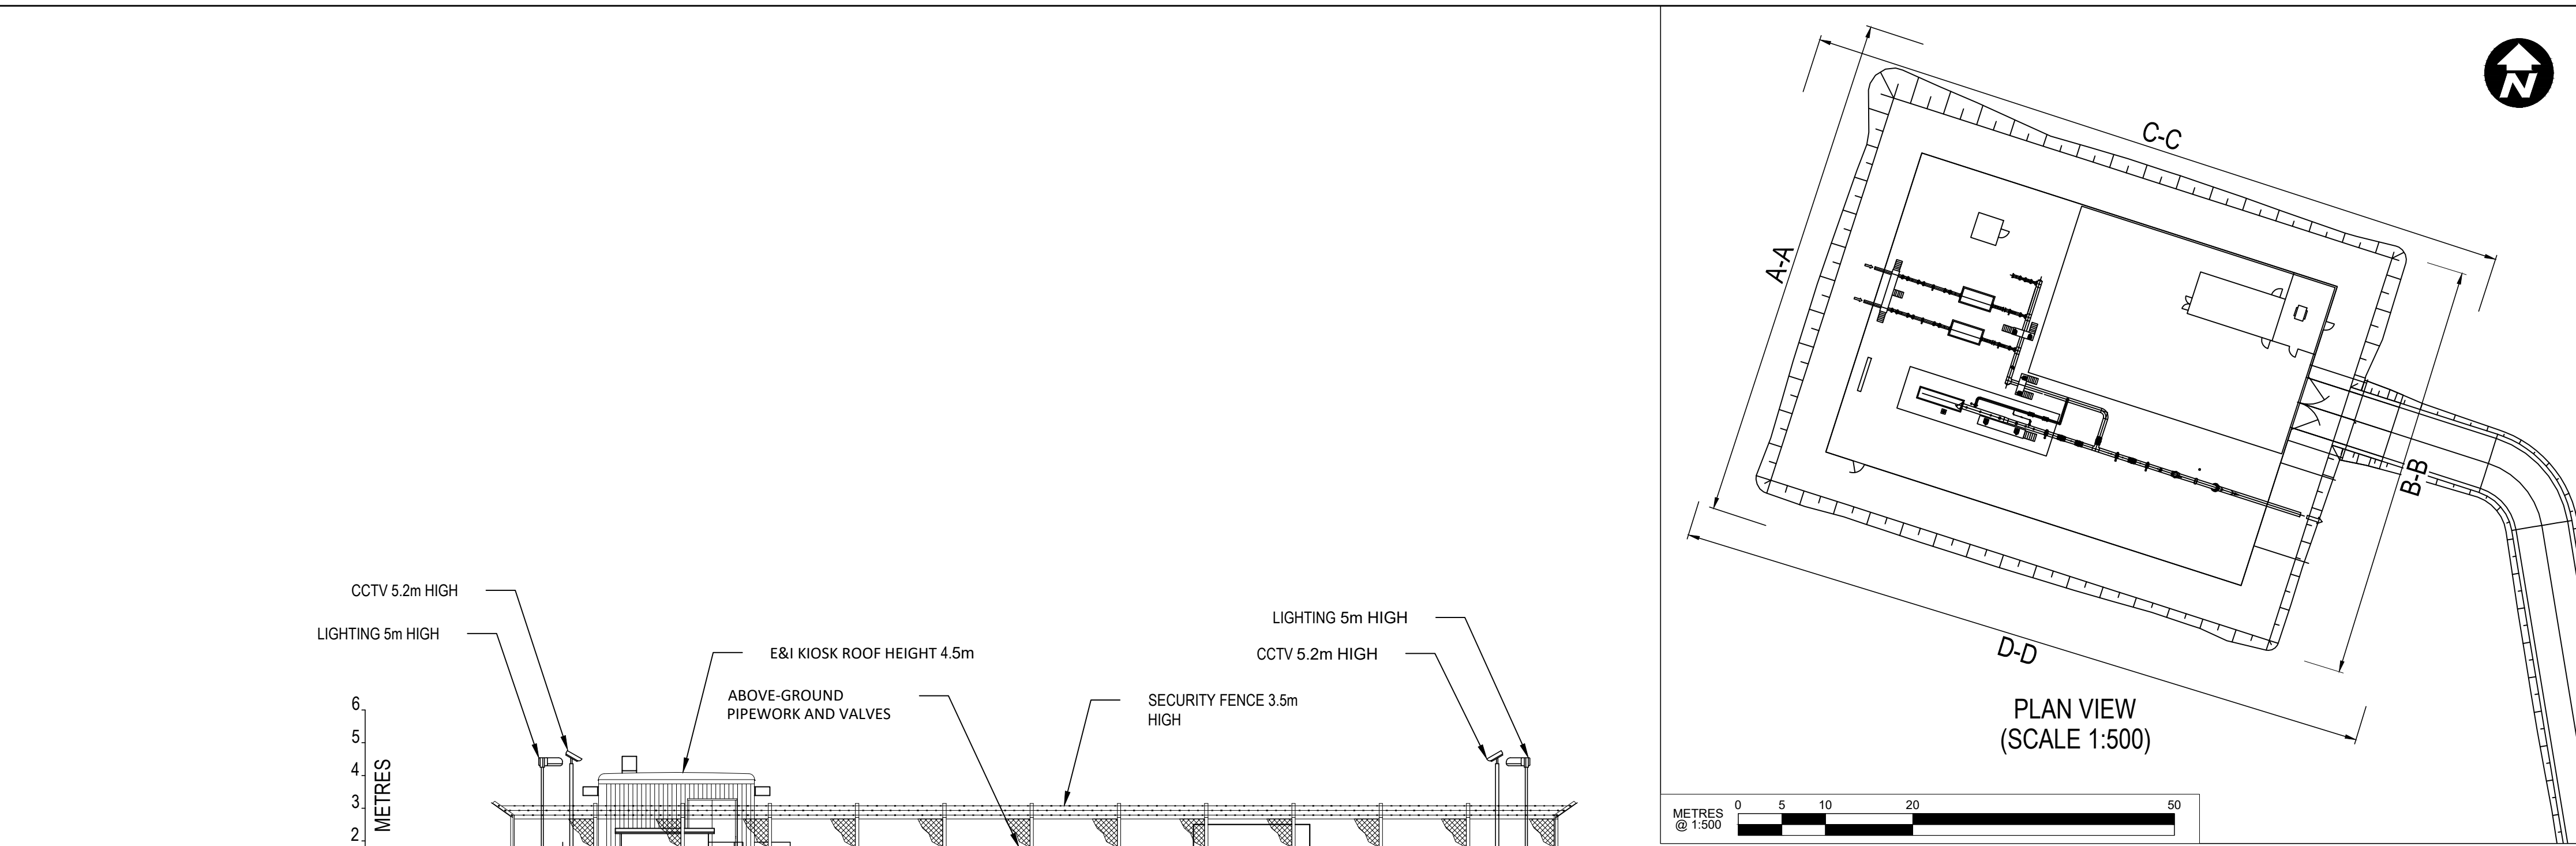


NORTH ELEVATION A-A

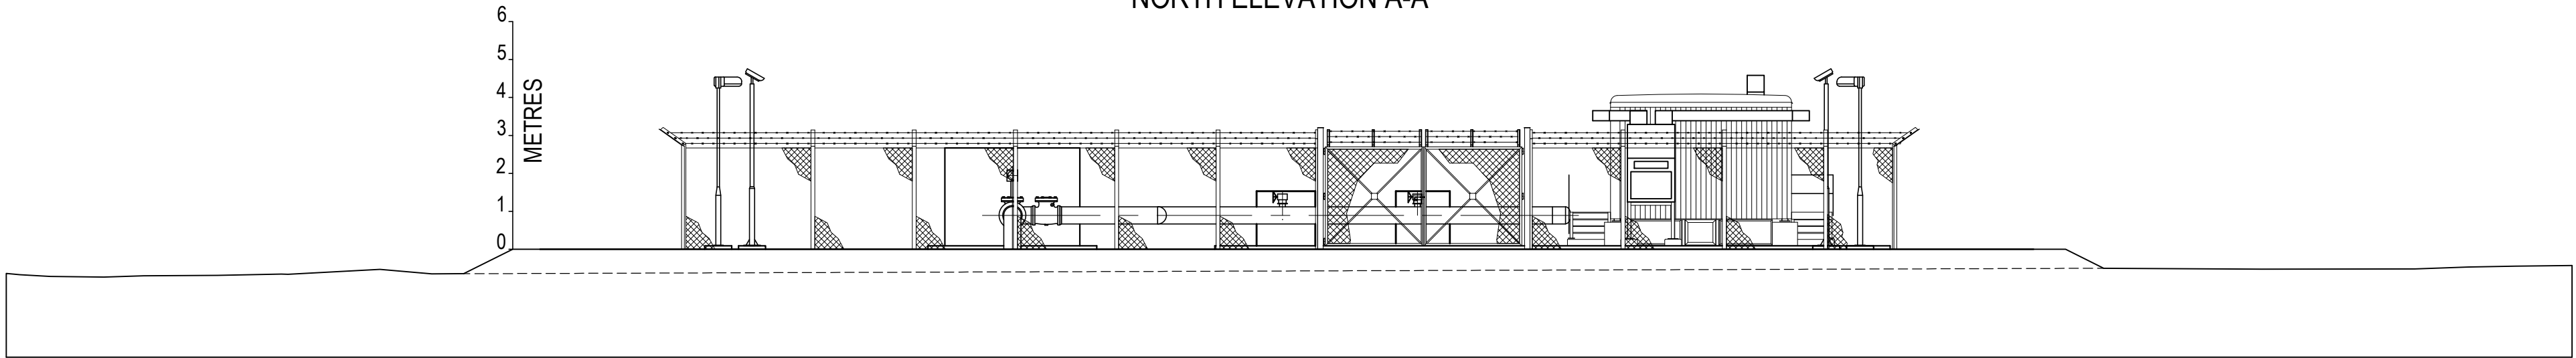

SOUTH ELEVATION B-B

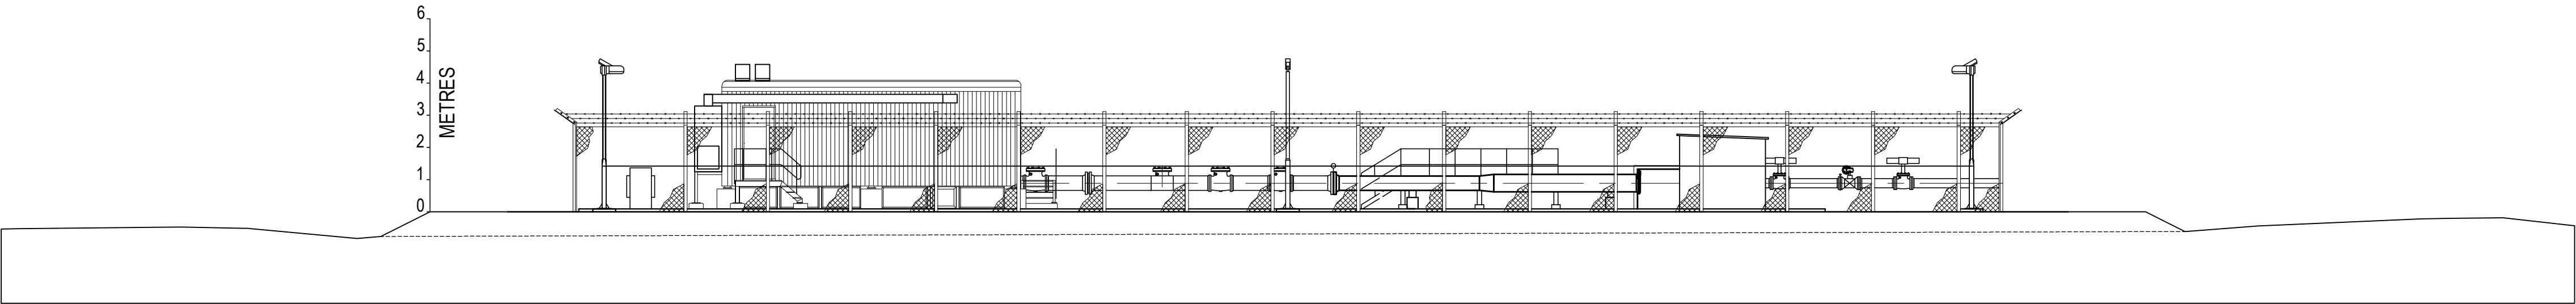

EAST ELEVATION C-C

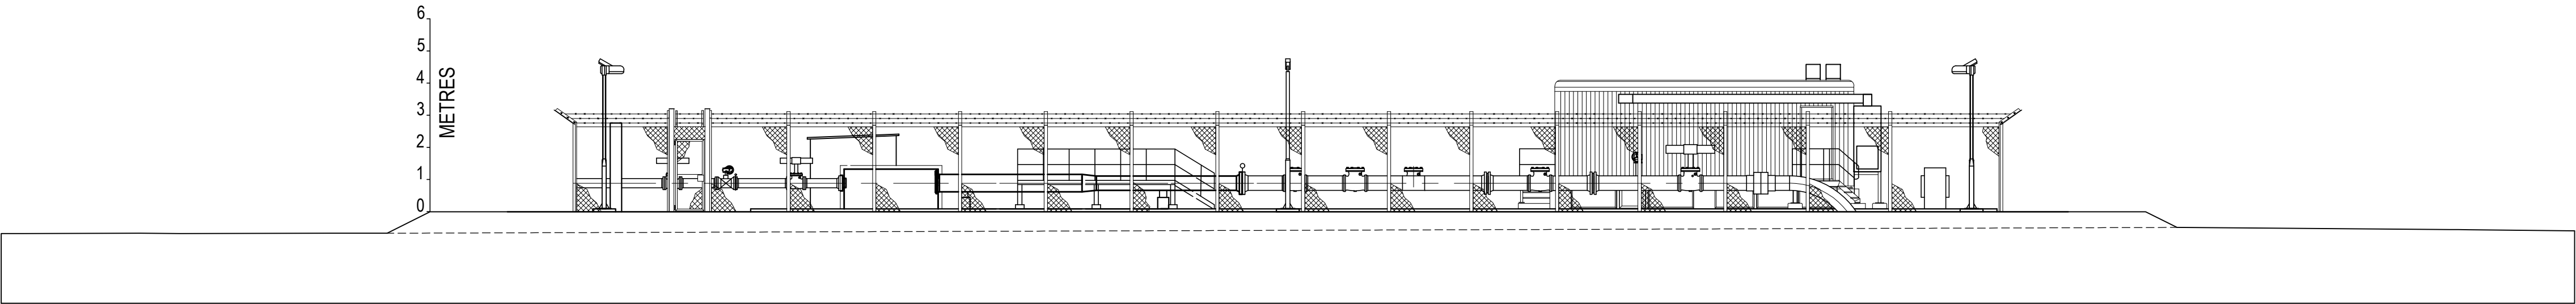

WEST ELEVATION D-D



SCALE: 1:150



Contains OS data © Crown Copyright and database right 2020

HyNet North West

PROJECT TITLE
HyNet Carbon Dioxide Pipeline DCO


DRAWING TITLE
INCE AGI
ELEVATION PLAN
REGULATION 5(2)(o)
APPLICATION DOCUMENT REFERENCE D.2.11
SHEET 1 OF 4

DRAWING STATUS
DEADLINE 2


DRAWN TO	CHECKED JH	APPROVED VB	AUTHORISED AV
-------------	---------------	----------------	------------------

SCALE @ A1 SIZE 1:150	DATE 04/05/2023	REVISION C
--------------------------	--------------------	---------------


DRAWING NUMBER
EN070007-D.2.11-EL-Sheet 1

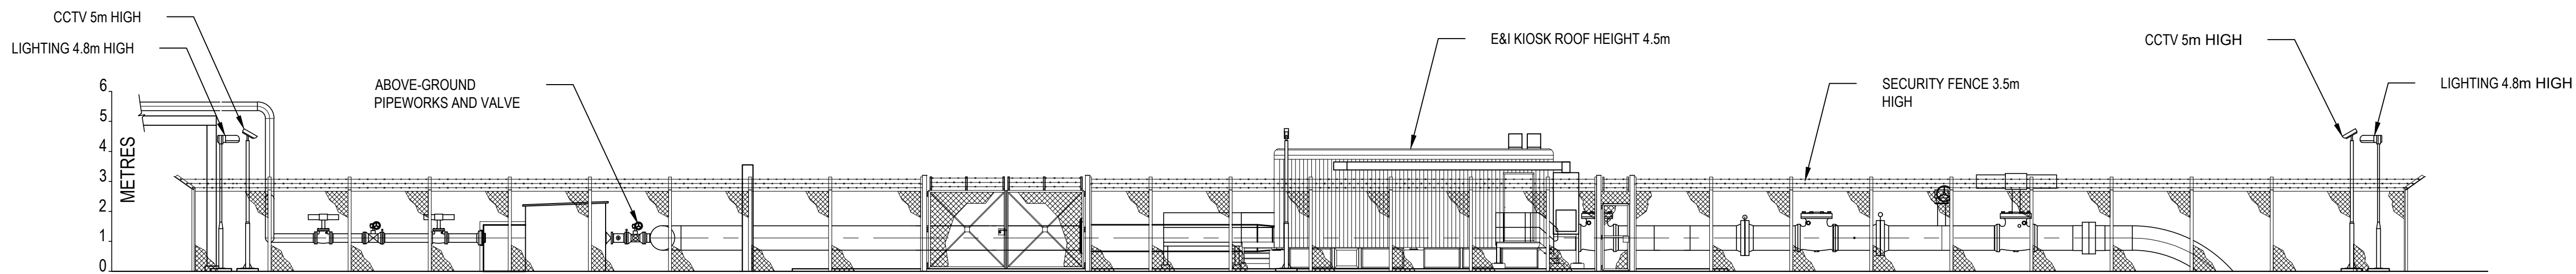


NORTH ELEVATION A-A

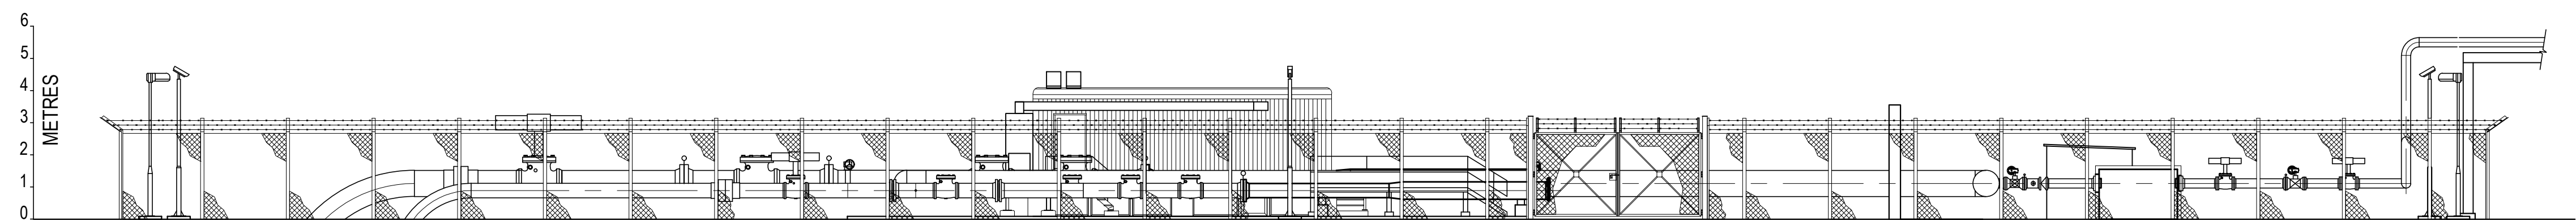




SOUTH ELEVATION B-B

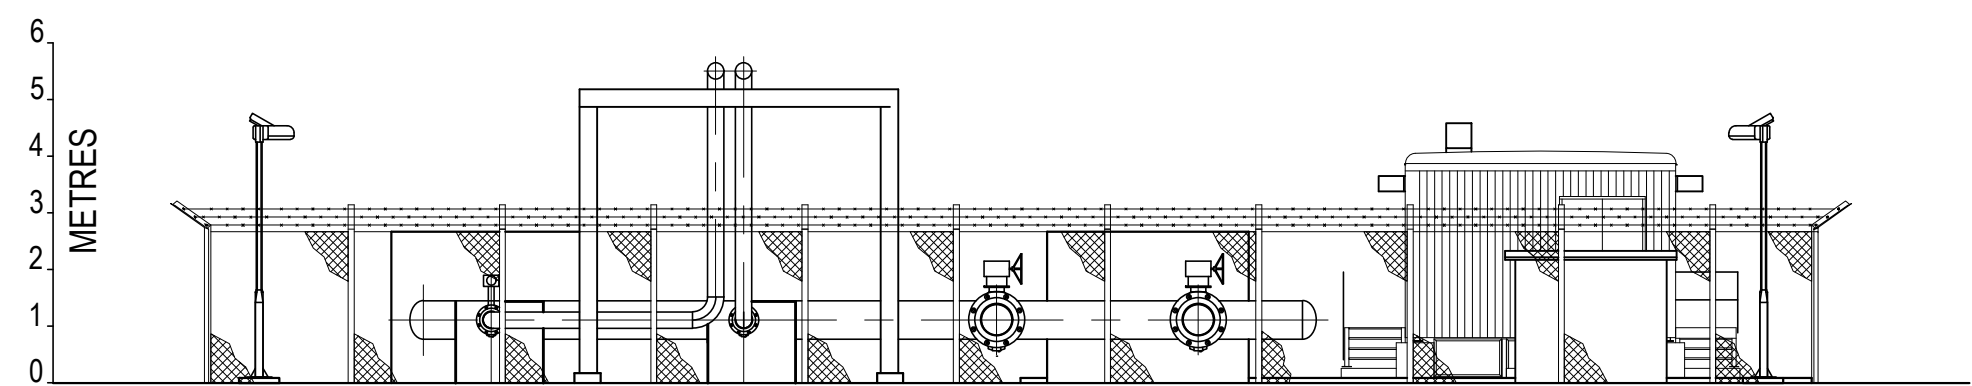

EAST ELEVATION C-C

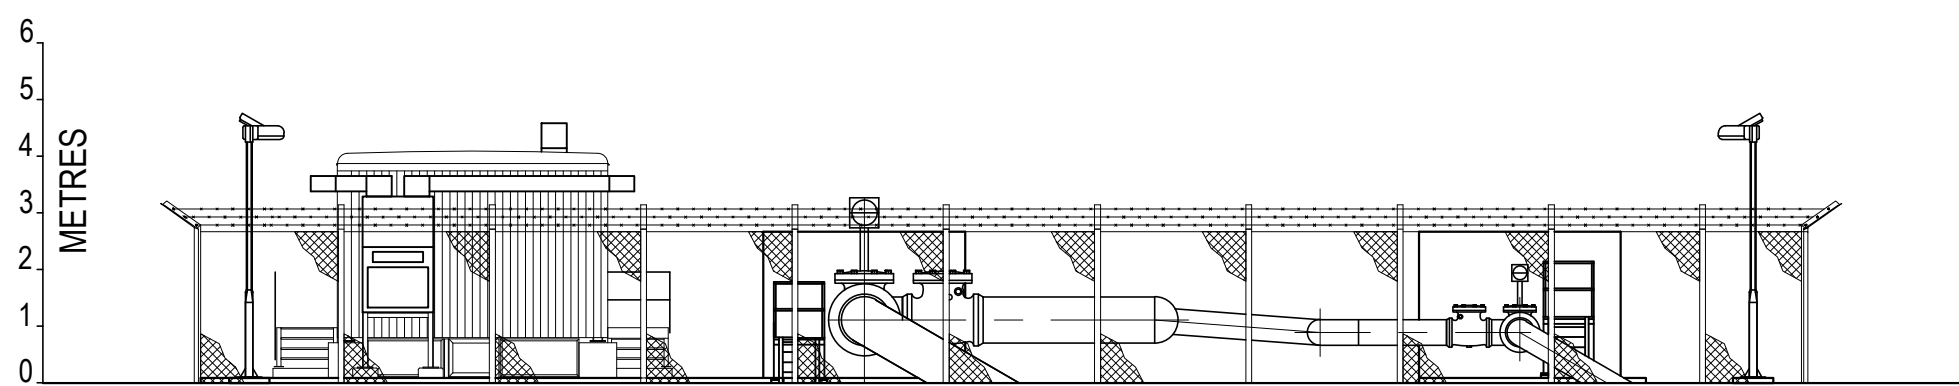

WEST ELEVATION D-D

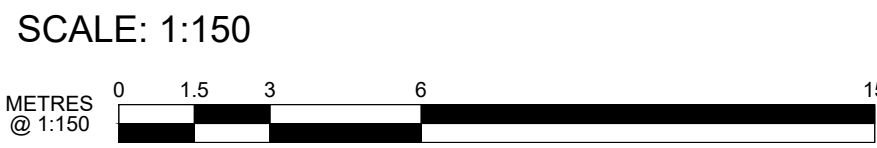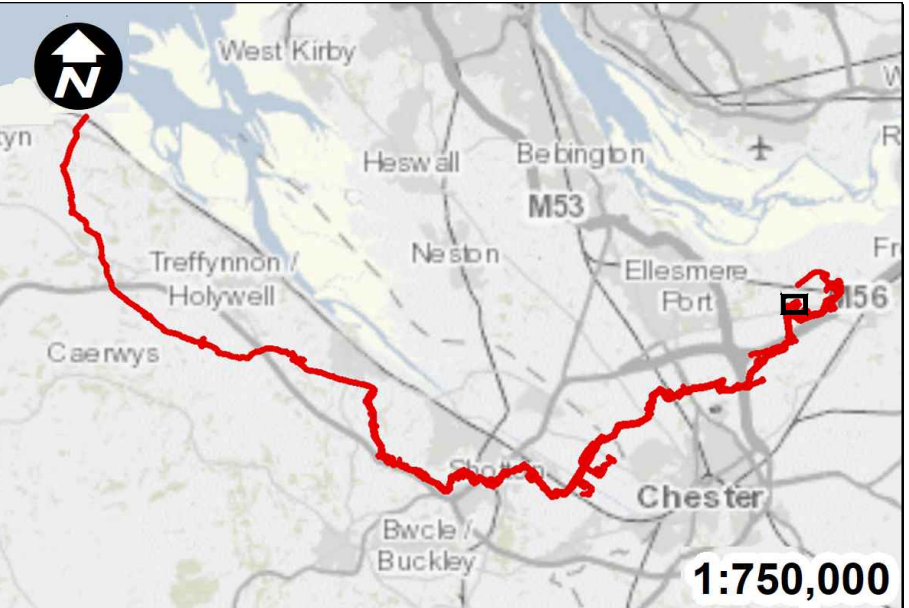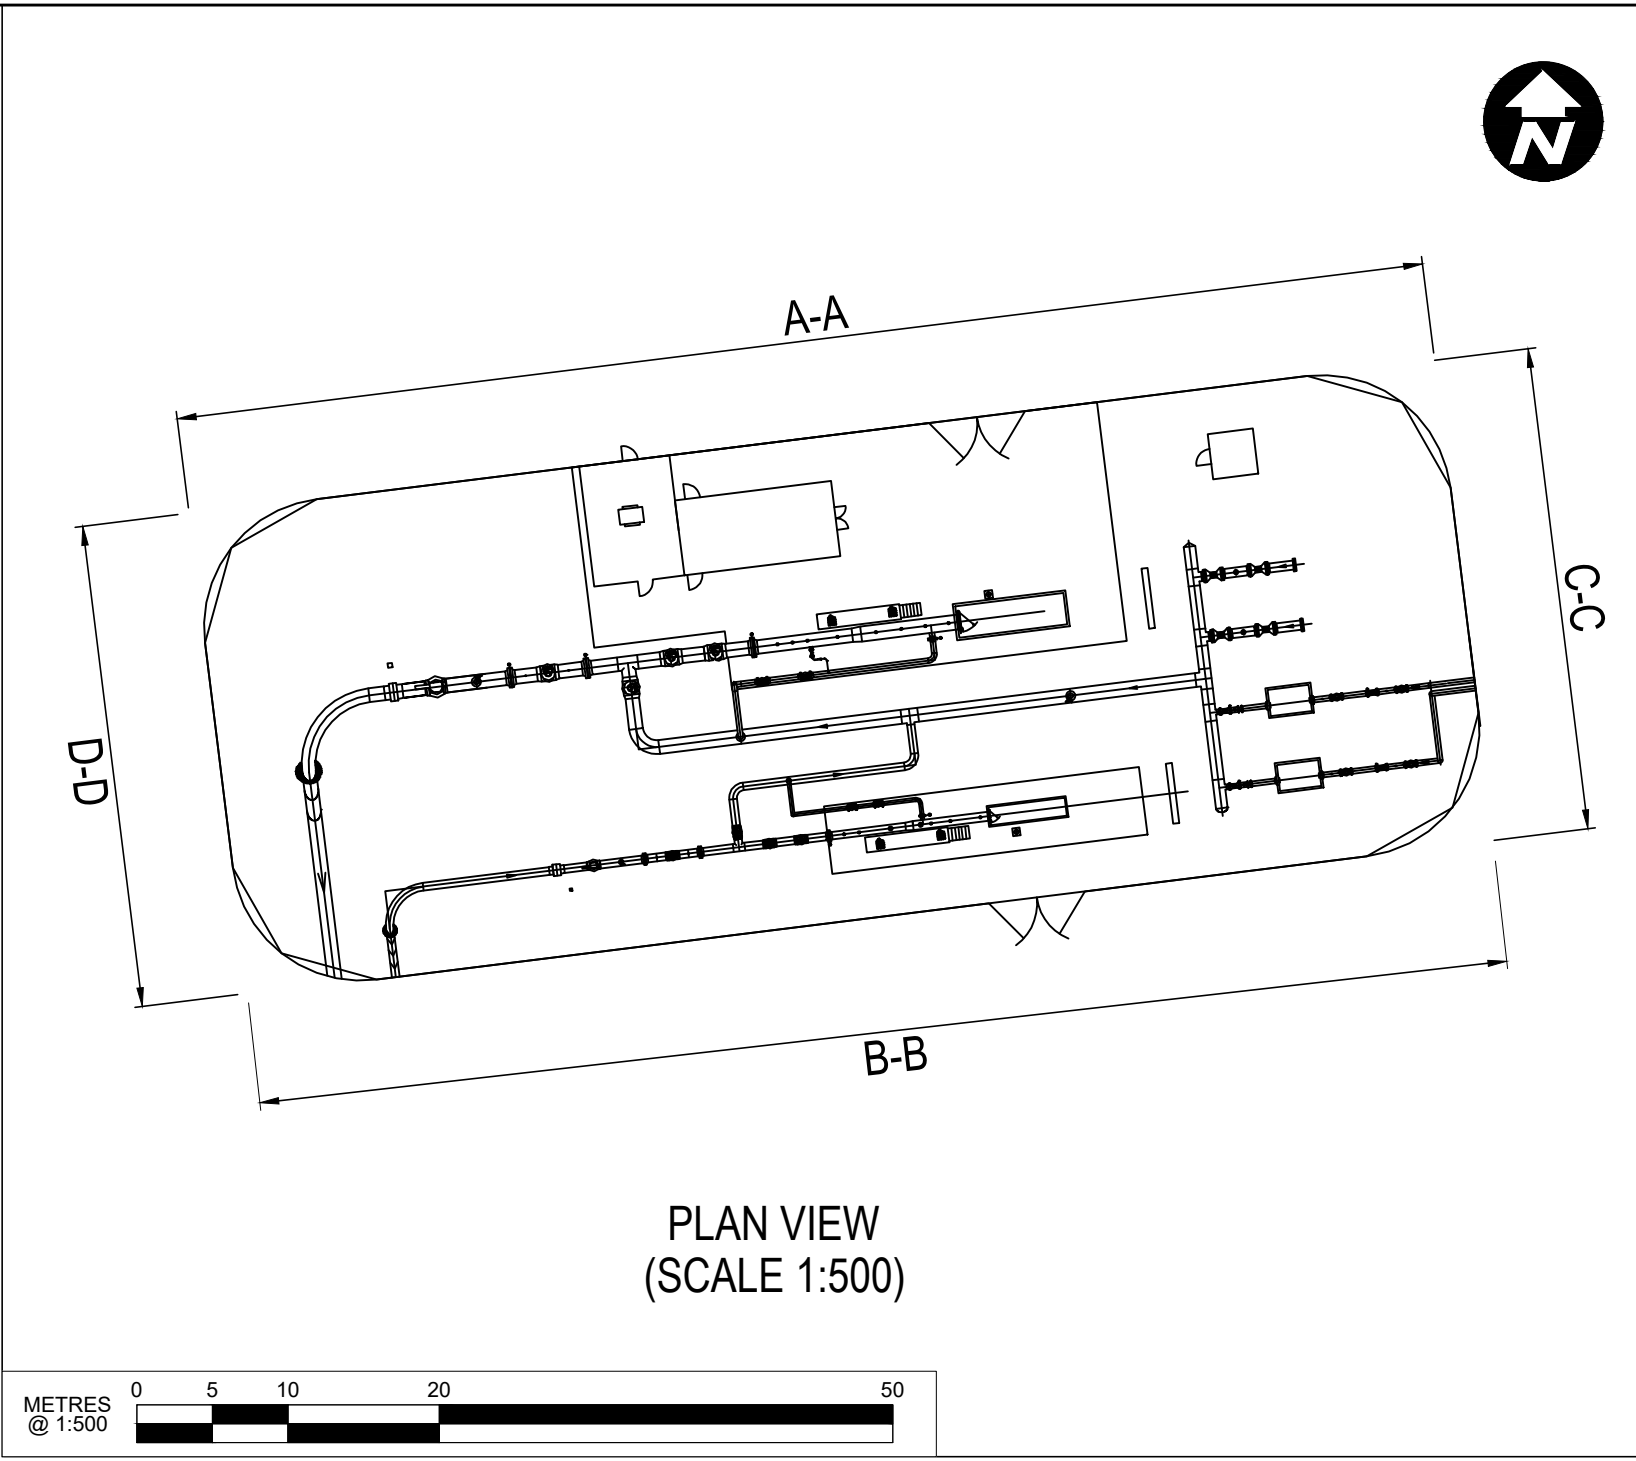

Contains OS data © Crown Copyright and database right 2020

HyNet North West







PROJECT TITLE
HyNet Carbon Dioxide Pipeline DCO

DRAWING TITLE
STANLOW AGI
ELEVATION PLAN
REGULATION 5(2)(o)
APPLICATION DOCUMENT REFERENCE D.2.11
SHEET 2 OF 4

DRAWING STATUS
DEADLINE 2

DRAWN TO	CHECKED JH	APPROVED VB	AUTHORISED AV
SCALE @ A1 SIZE 1:150	DATE 05/05/2023	REVISION C	

DRAWING NUMBER
EN070007-D.2.11-EL-Sheet 2

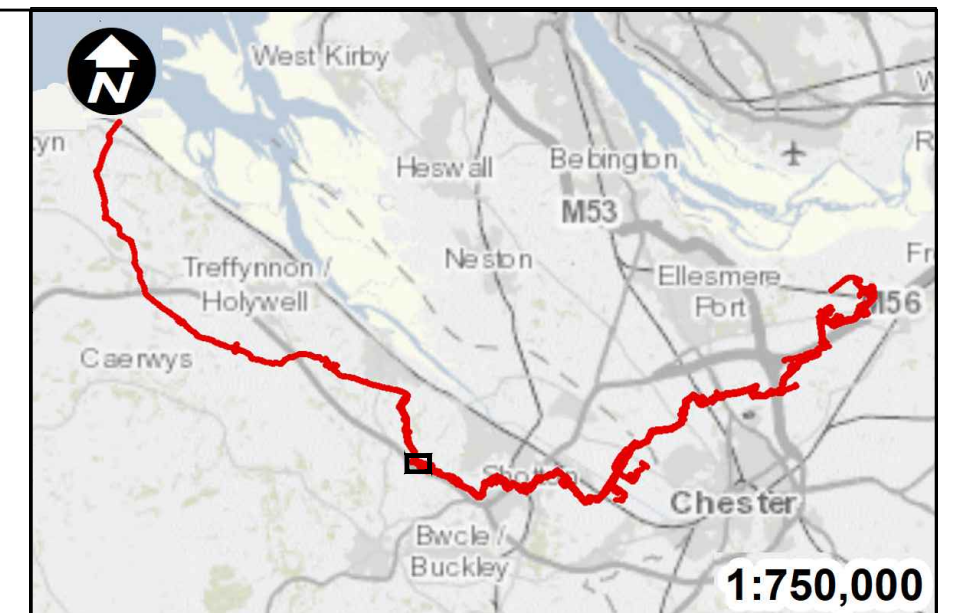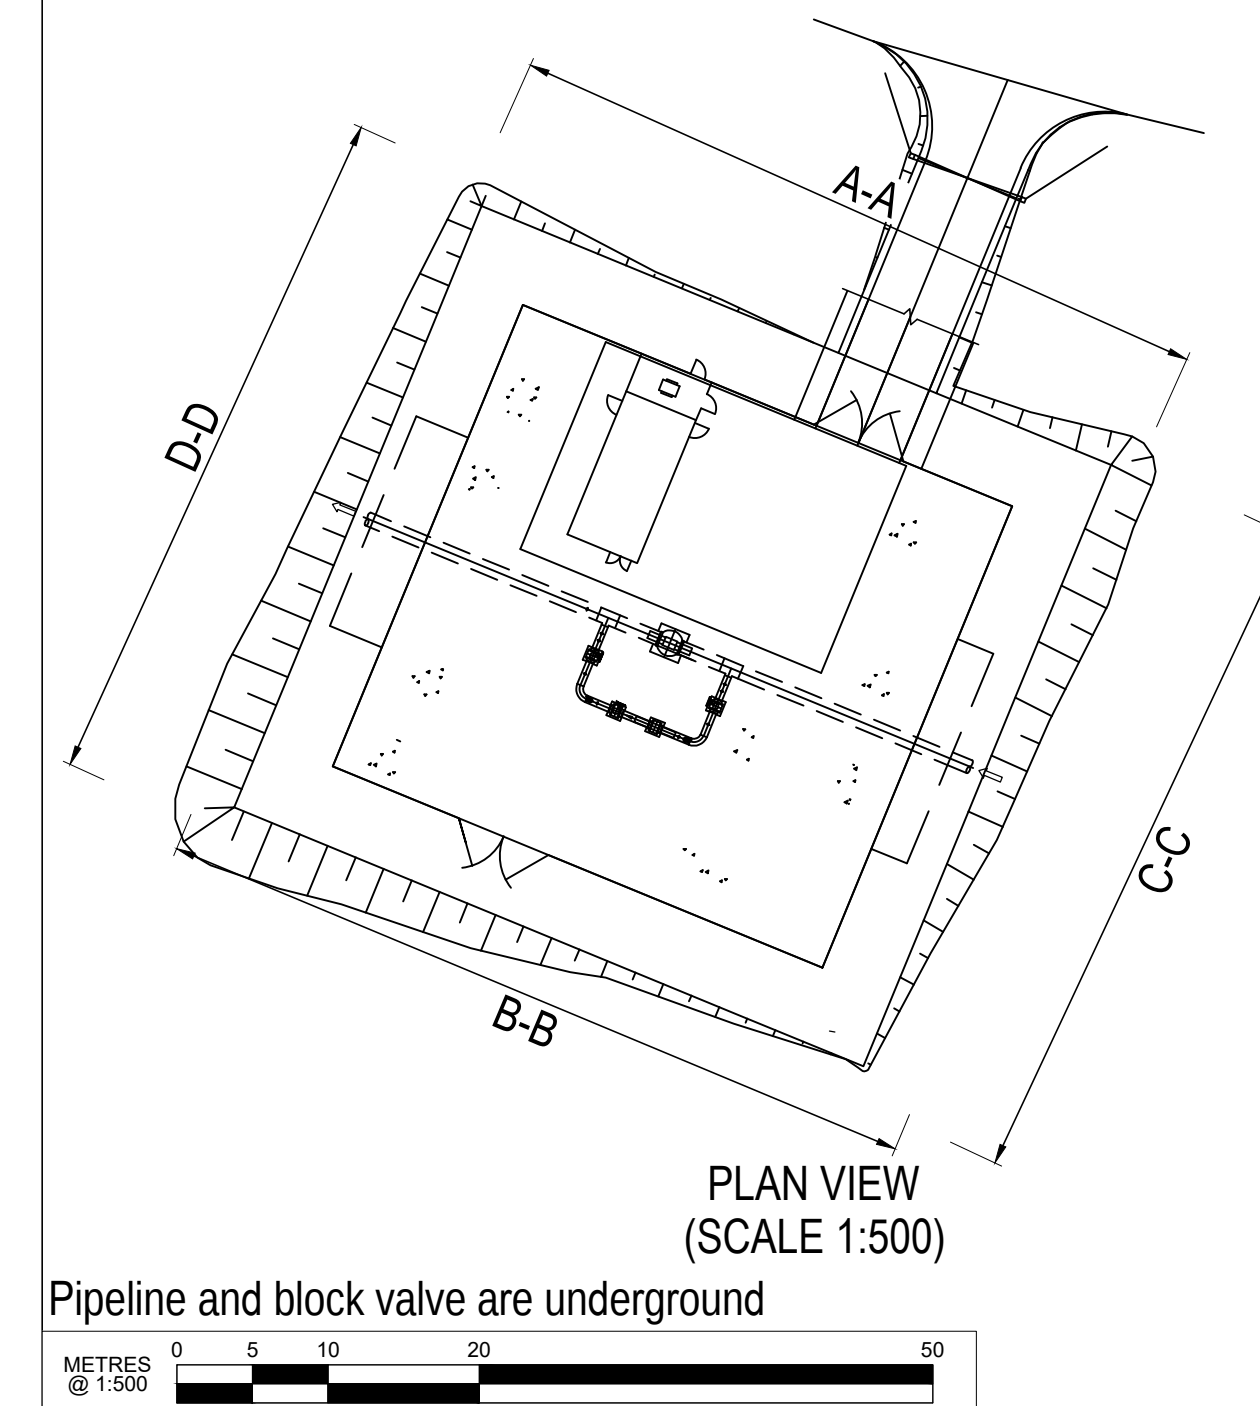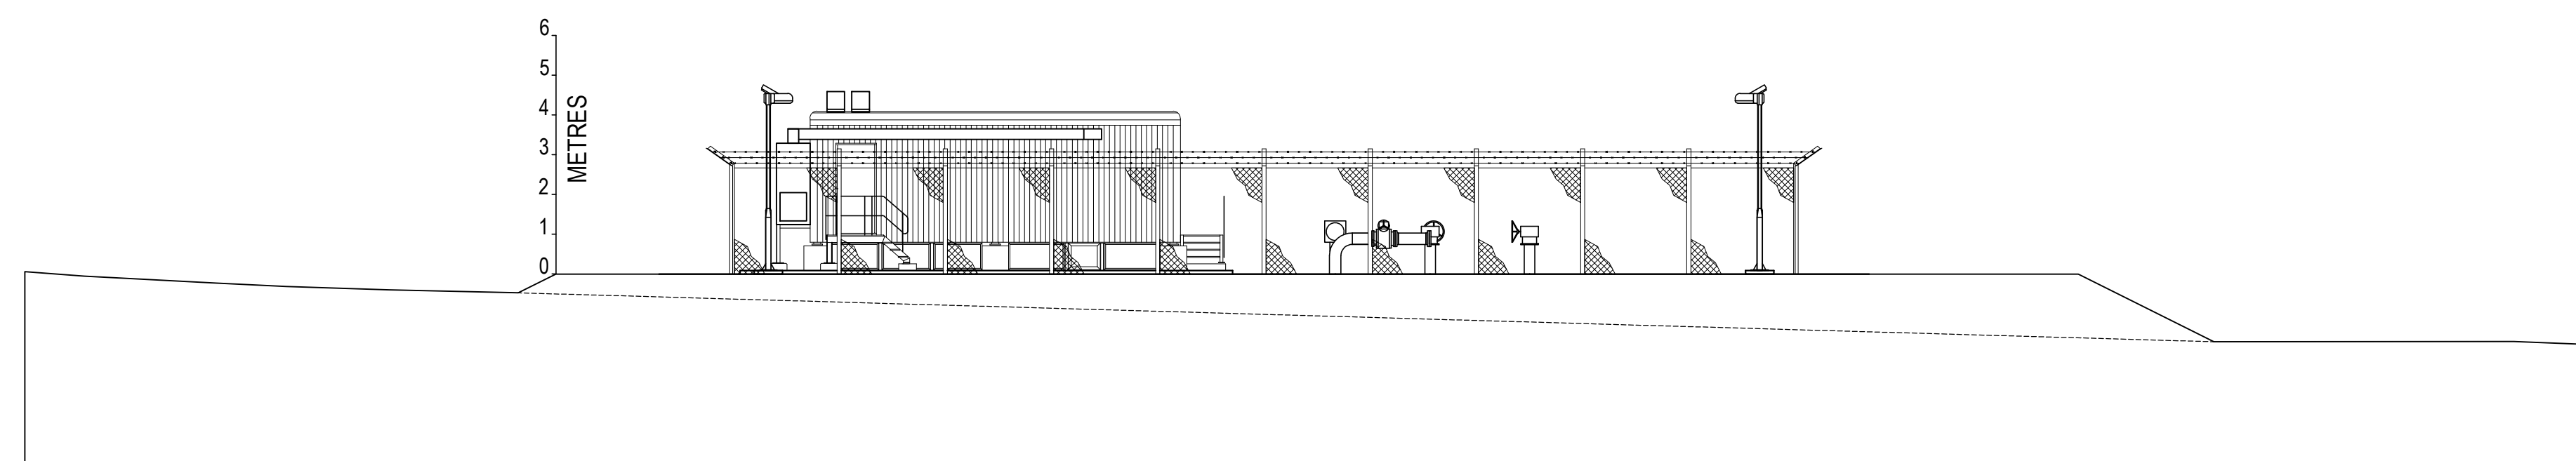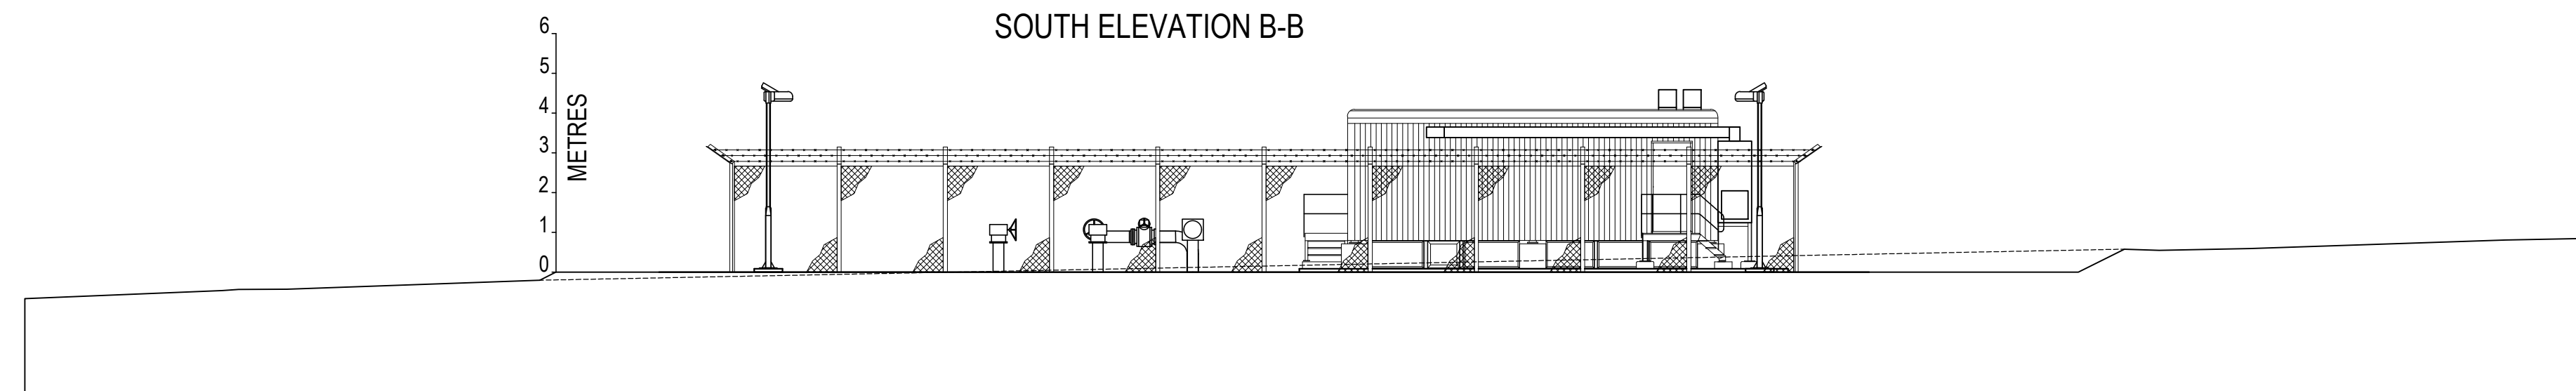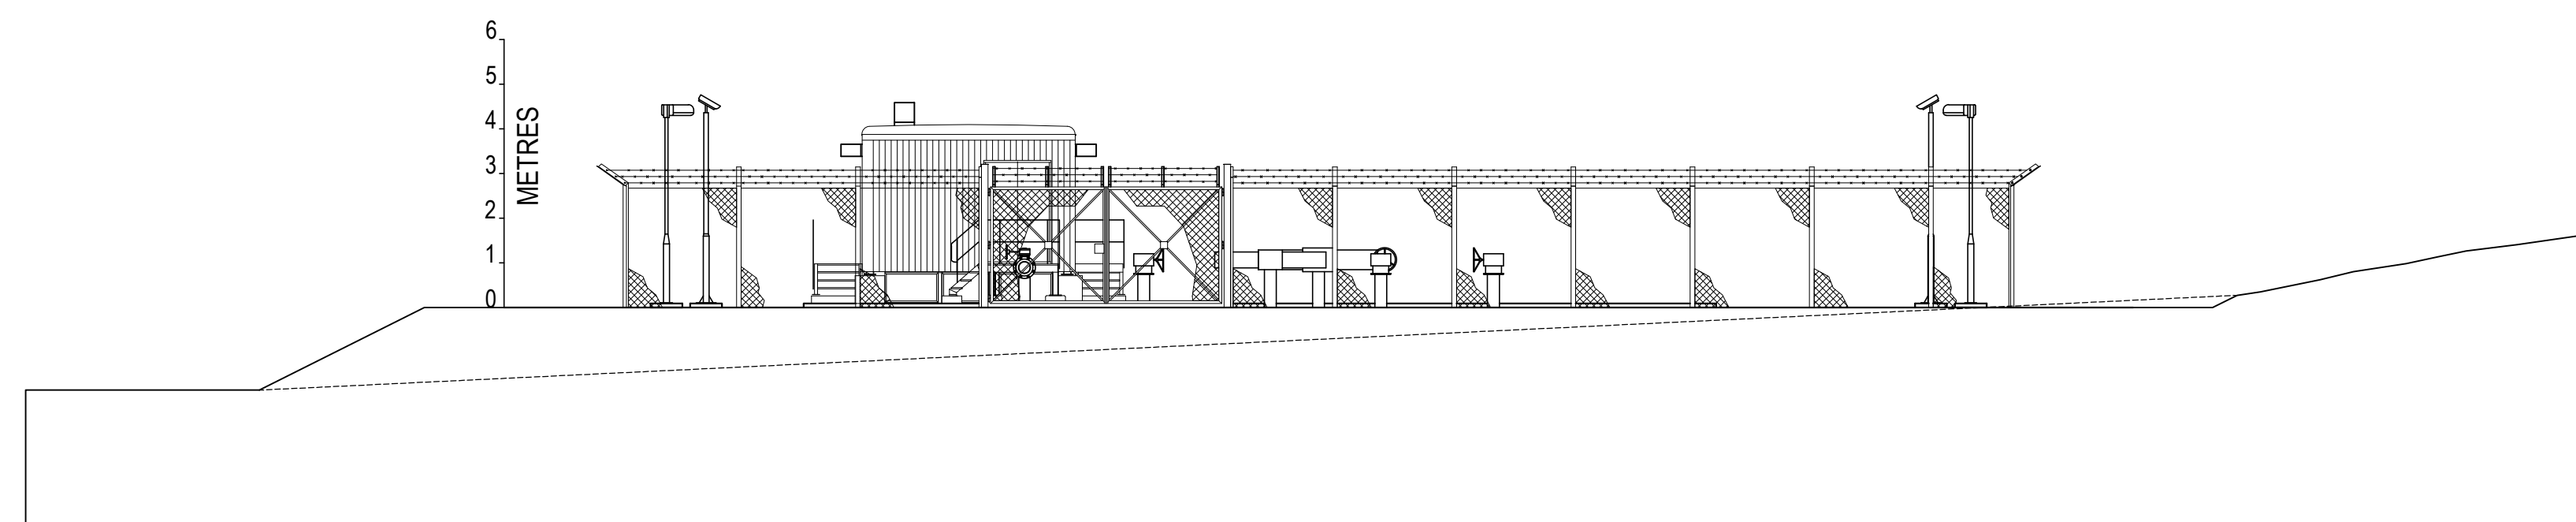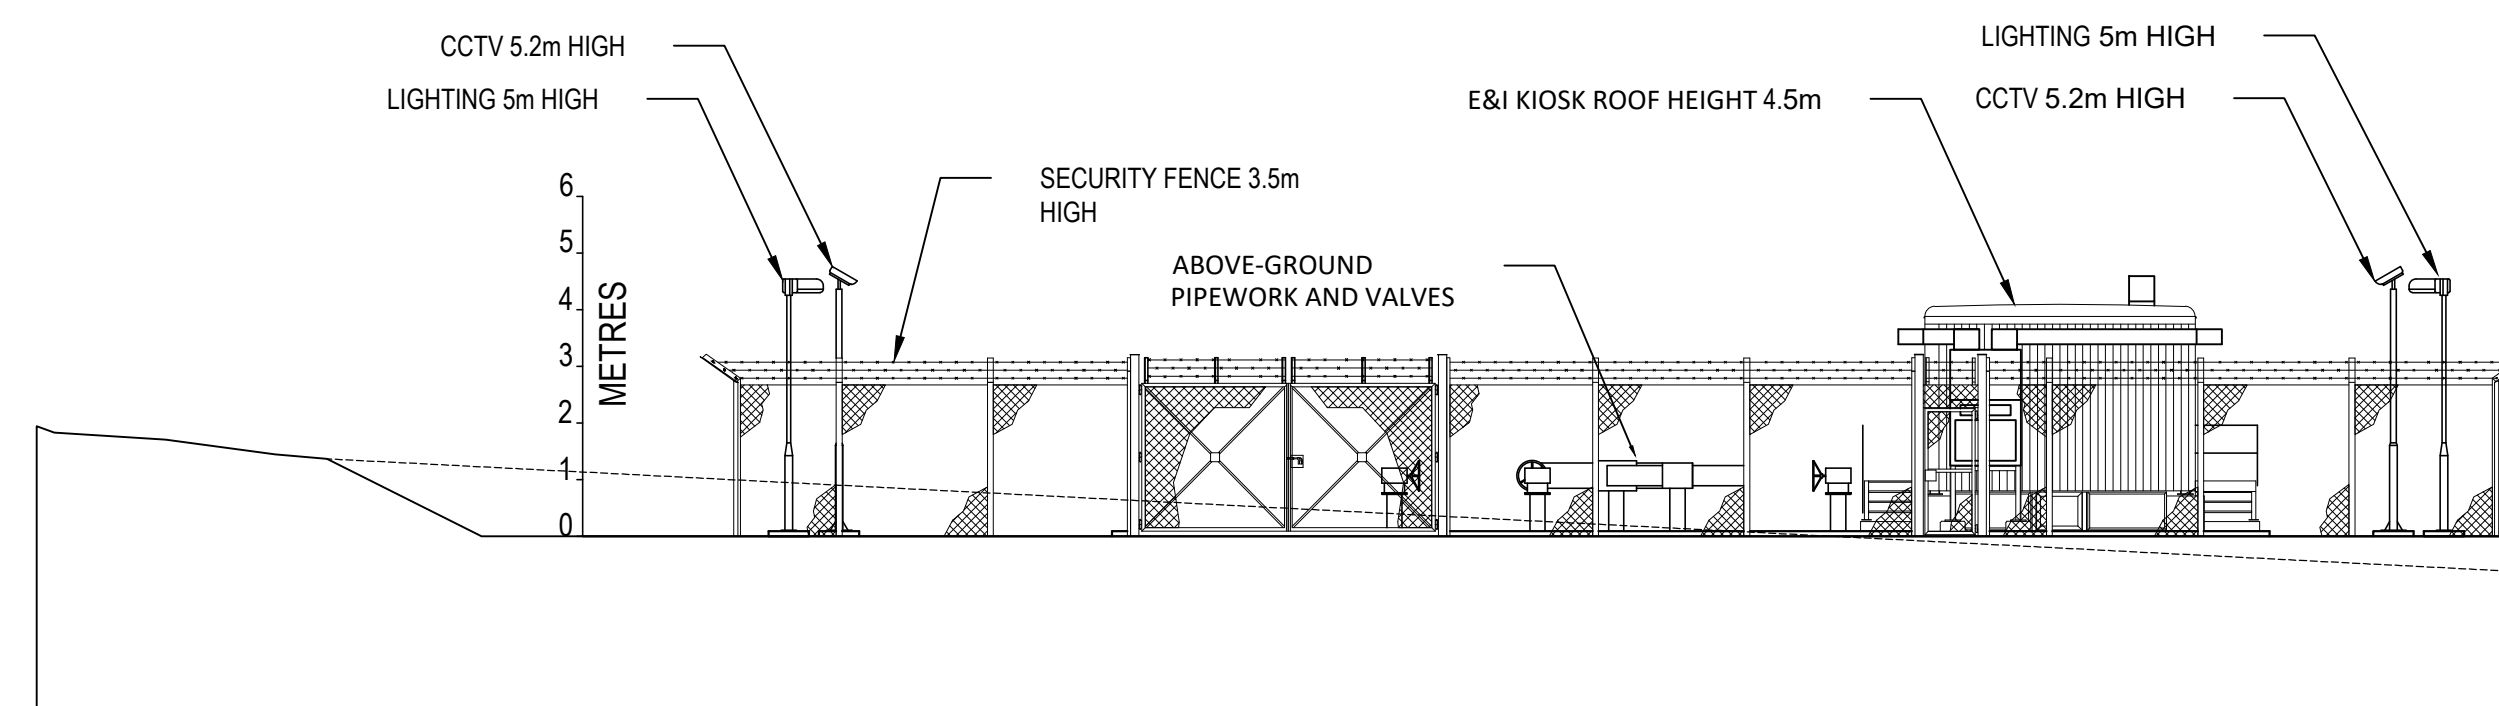

SCALE: 1:150



Contains OS data © Crown Copyright and database right 2020

HyNet North West

PROJECT TITLE

**HyNet Carbon Dioxide
Pipeline DCO**

DRAWING TITLE

NORTHOP HALL AGI
ELEVATION PLAN
REGULATION 5(2)(o)
APPLICATION DOCUMENT REFERENCE D.2.11
SHEET 3 OF 4


DRAWING STATUS	DEADLINE 2
----------------	------------

DRAWN TO	CHECKED JH	APPROVED VB	AUTHORISED AV
-------------	---------------	----------------	------------------


SCALE @ A1 SIZE	DATE	REVISION
1:150	05/05/2023	C

DRAWING NUMBER


EN070007-D.2.11-EL-Sheet 3

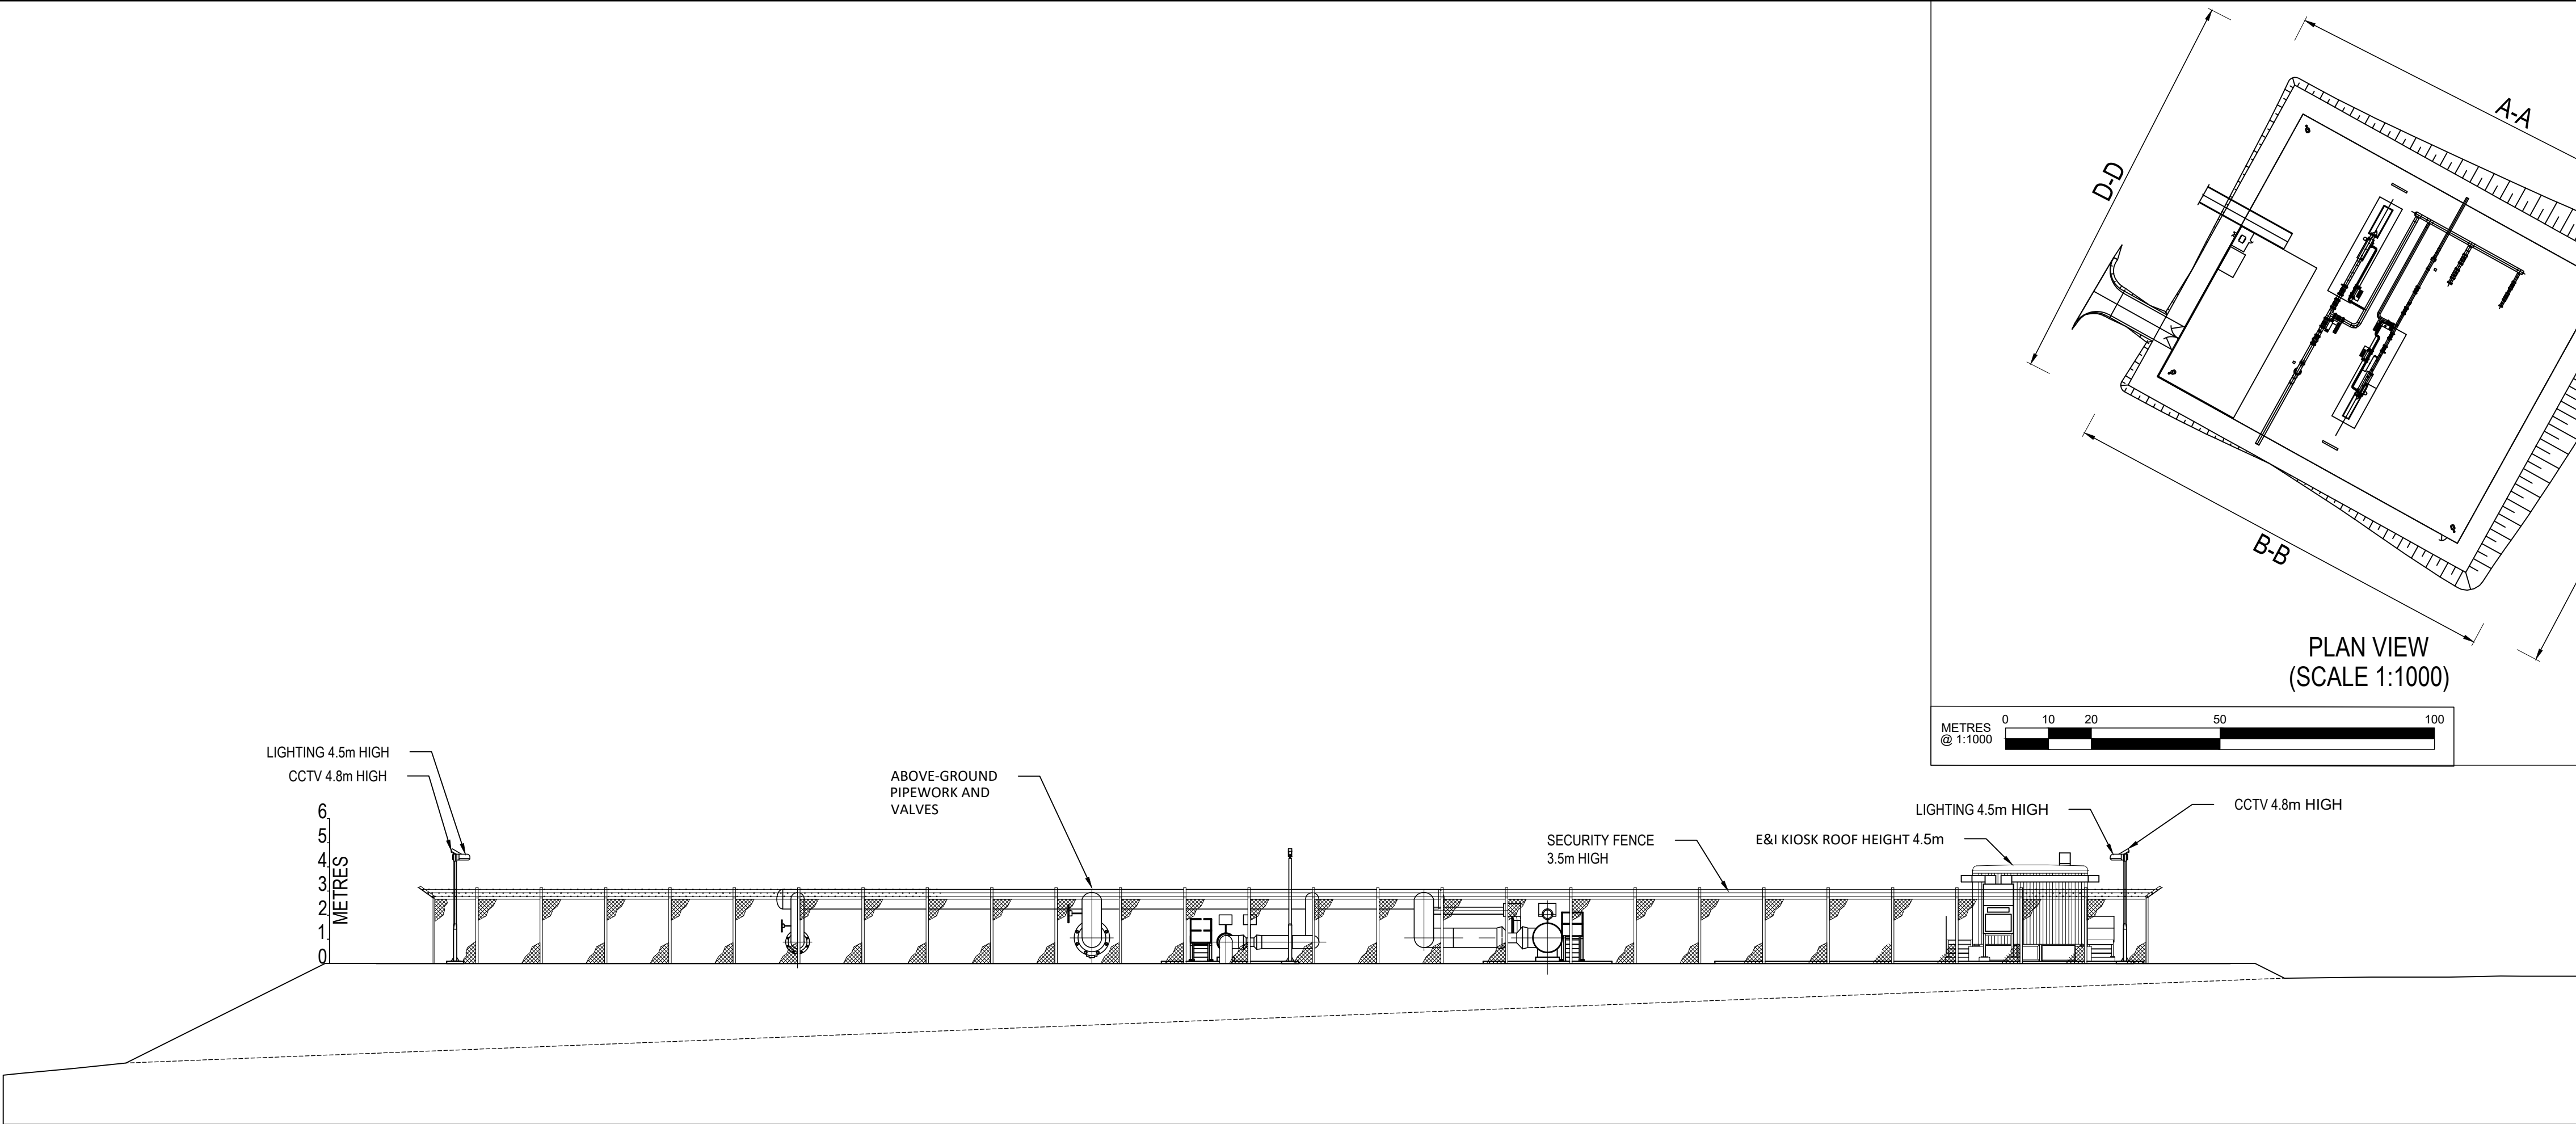


NORTH ELEVATION A-A

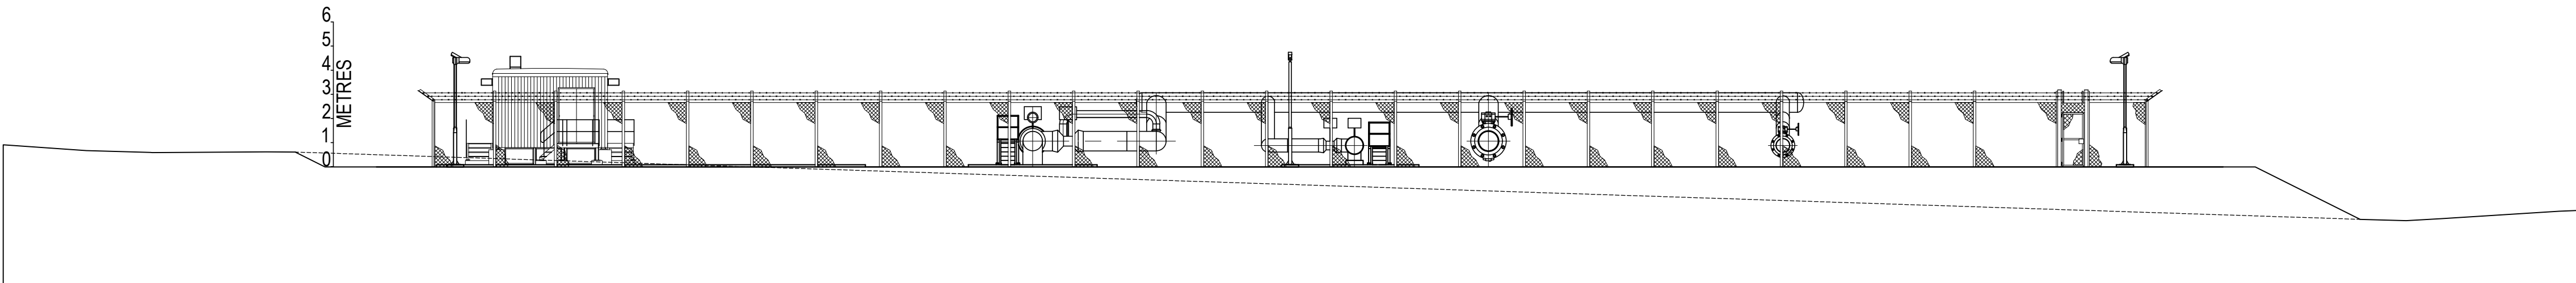



SOUTH ELEVATION B-B

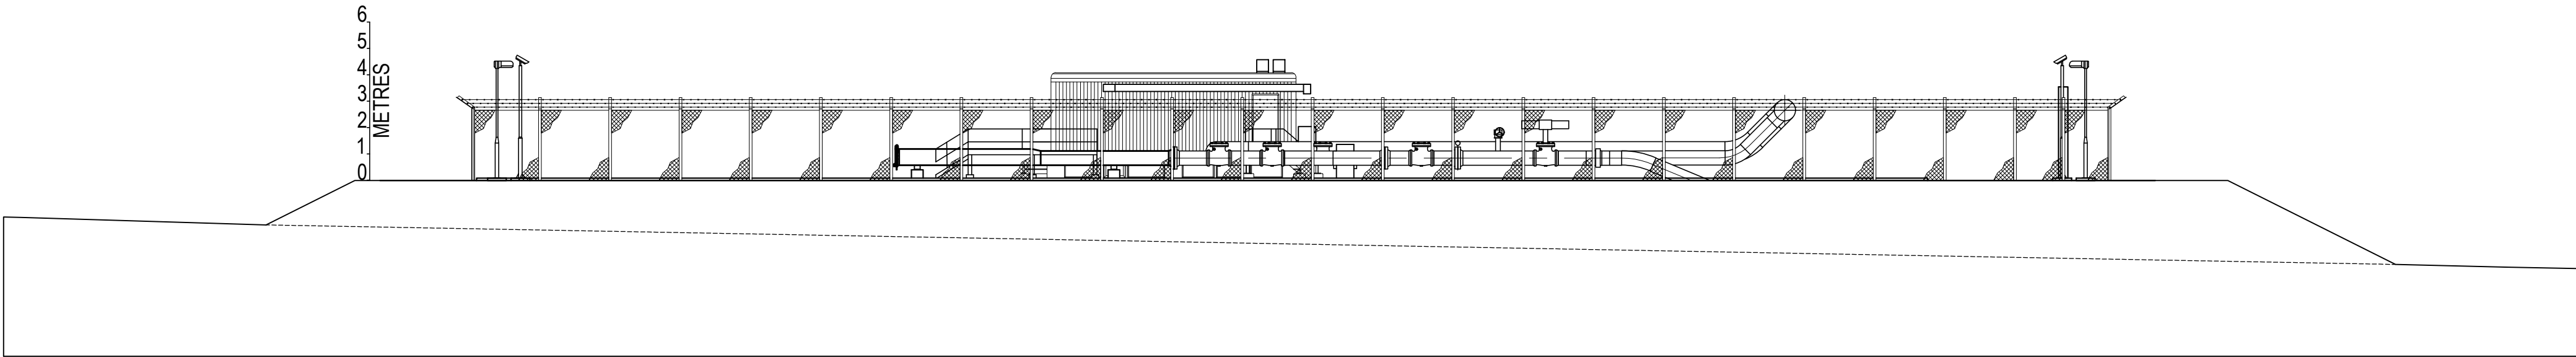

EAST ELEVATION C-C

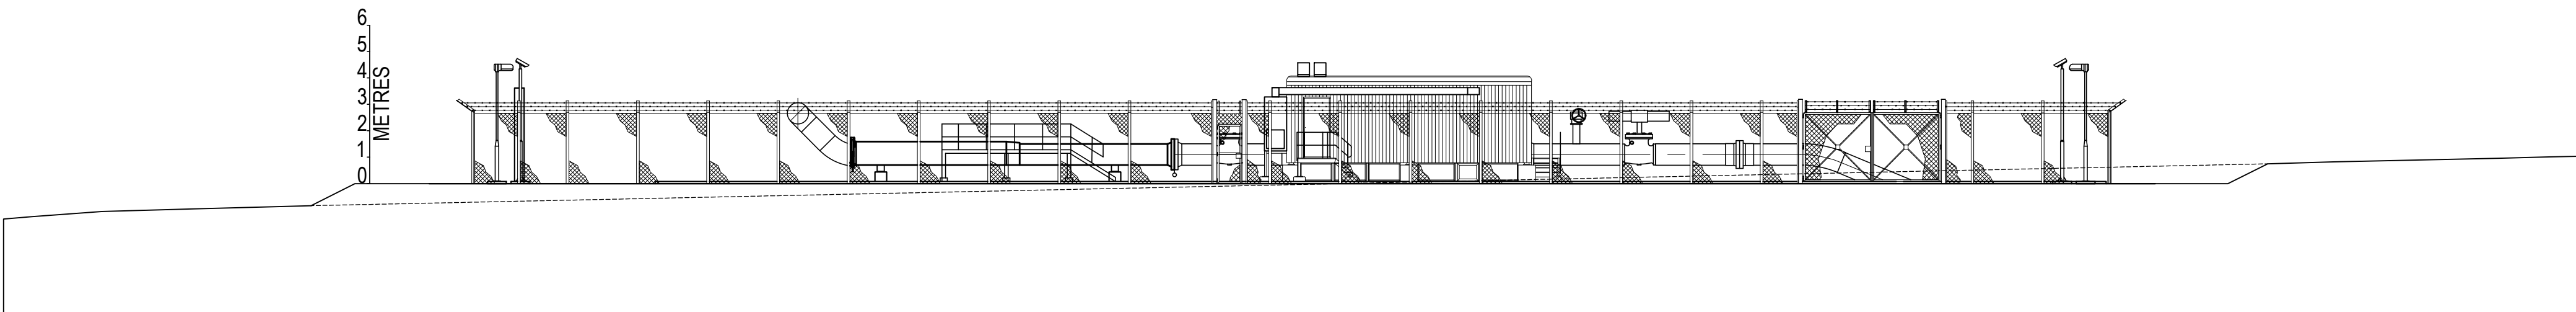

WEST ELEVATION D-D

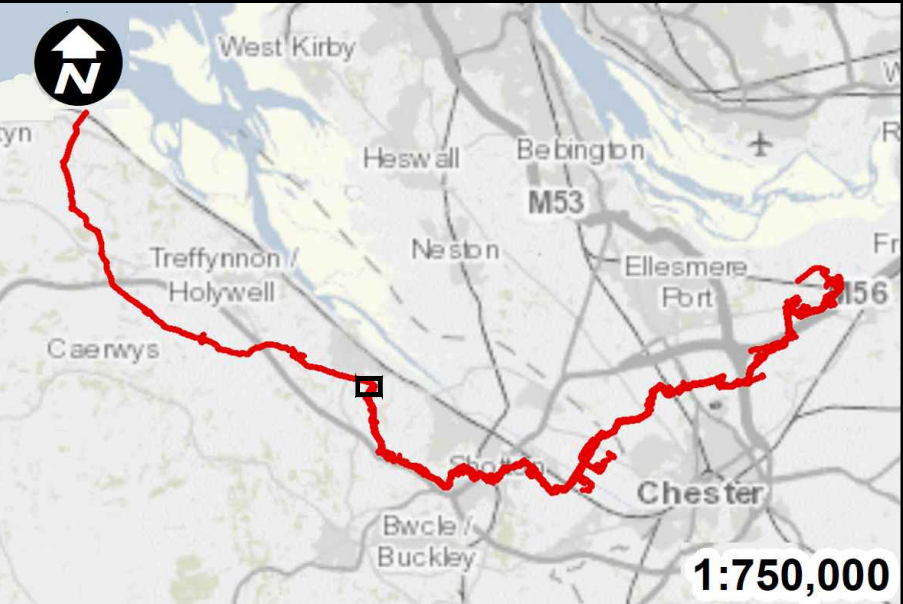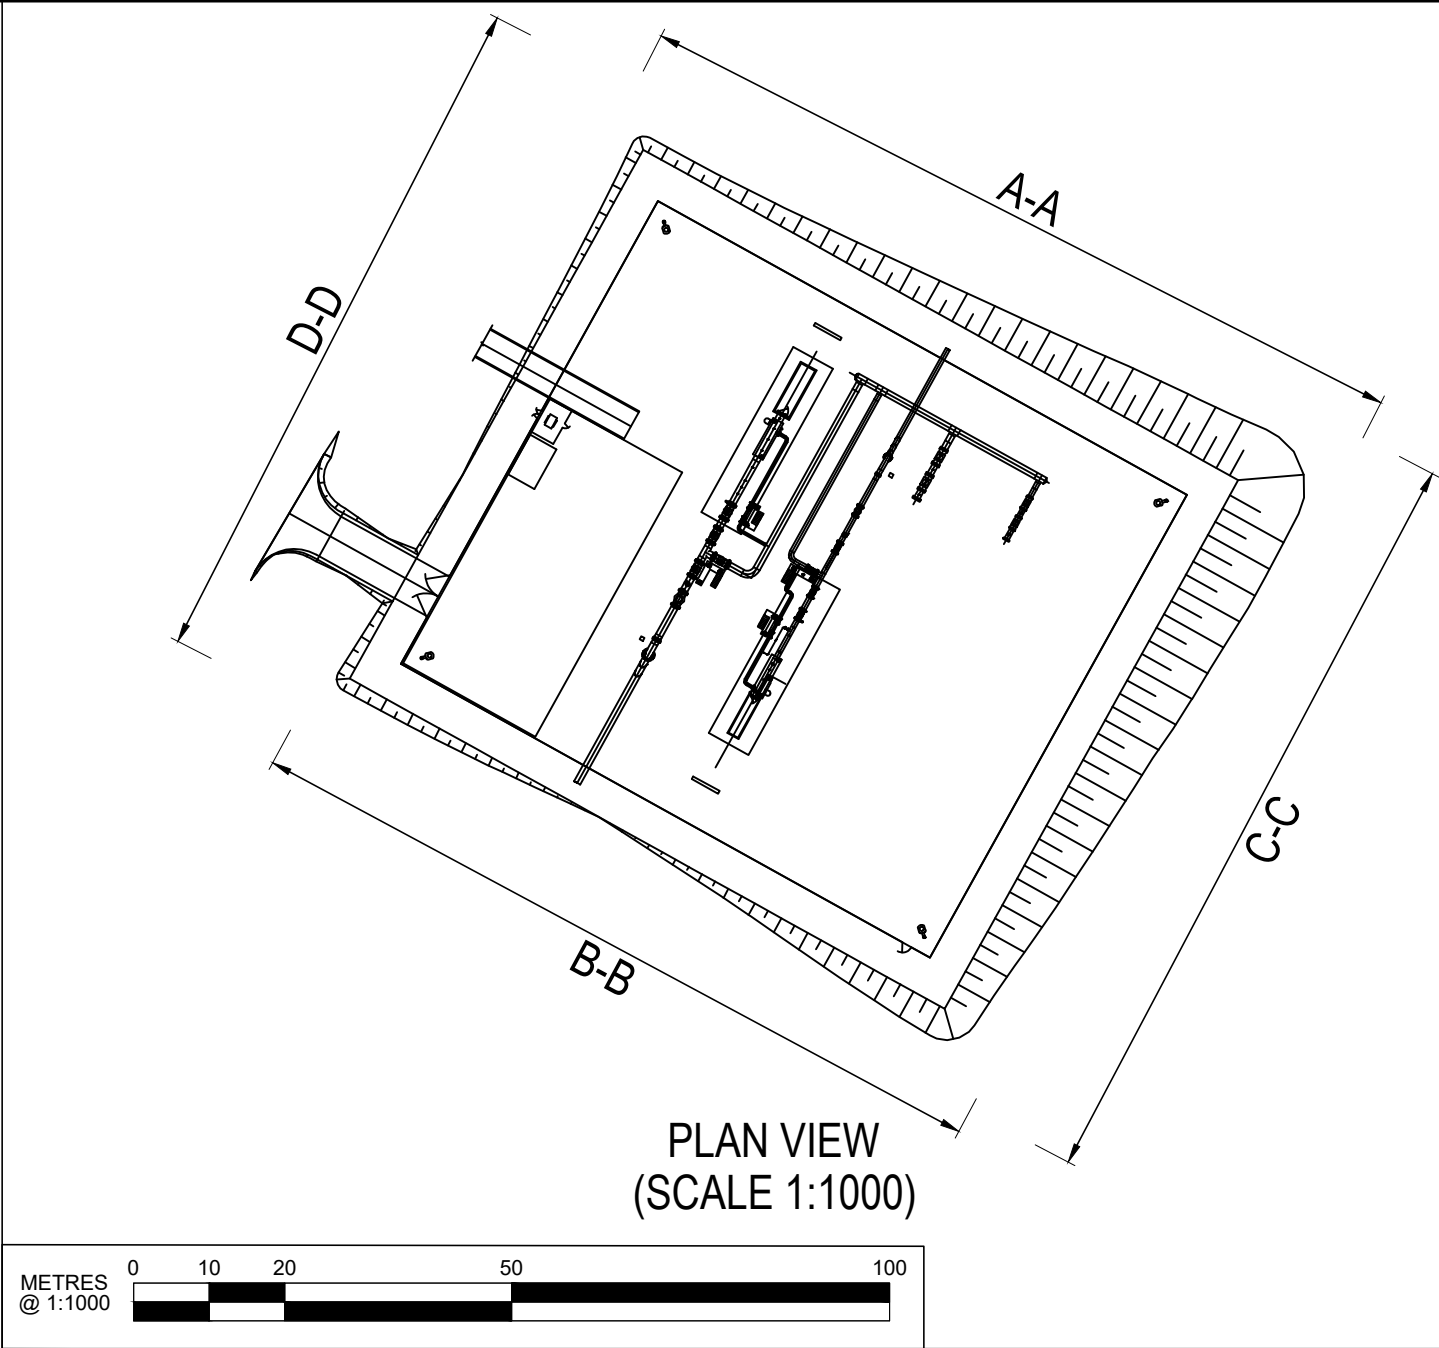

SCALE: 1:200



Contains OS data © Crown Copyright and database right 2020

HyNet North West

PROJECT TITLE
HyNet Carbon Dioxide Pipeline DCO

DRAWING TITLE
FLINT AGI
ELEVATION PLAN
REGULATION 5(2)(o)
APPLICATION DOCUMENT REFERENCE D.2.11
SHEET 4 OF 4

DRAWING STATUS
DEADLINE 2

DRAWN TO	CHECKED JH	APPROVED VB	AUTHORISED AV
--------------------	----------------------	-----------------------	-------------------------

SCALE @ A1 SIZE 1:200	DATE 04/05/2023	REVISION C
---------------------------------	---------------------------	----------------------

DRAWING NUMBER
EN070007-D.2.11-EL-Sheet 4