

BVS Elevation Plans

HyNet Carbon Dioxide Pipeline DCO

Planning Act 2008


The Infrastructure Planning (Applications: Prescribed Forms and Procedure) Regulations 2009 – Regulations 5(2)(o)

Document Reference Number D.2.8

Applicant: Liverpool Bay CCS Limited

Inspectorate Reference: EN070007

English Version

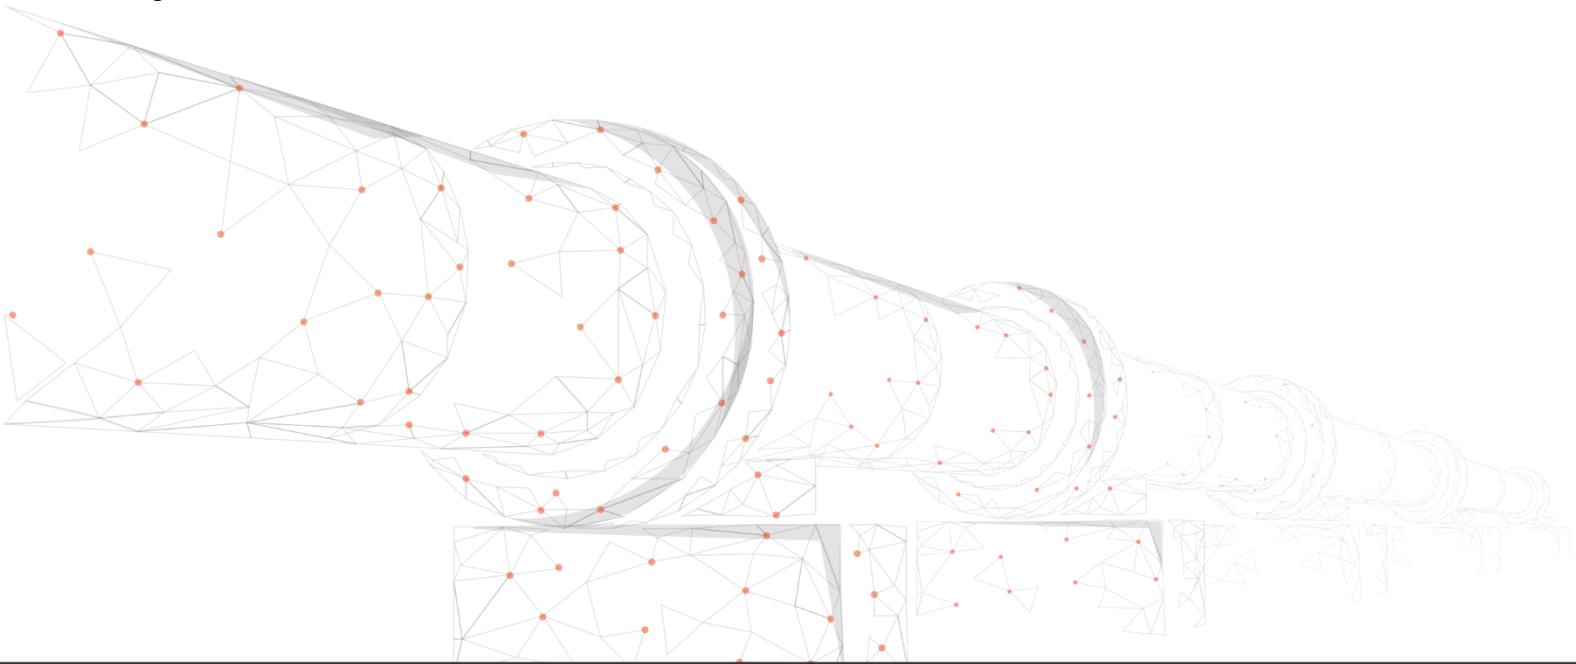

REVISION: C


DATE: May 2023

DOCUMENT OWNER: WSP UK Limited


PUBLIC

QUALITY CONTROL


Document Reference		D.2.8		
Document Owner		WSP		
Revision	Date	Comments	Author	Approver
A	September 2022	Submitted with DCO application	TO	AV
B	March 2023	Update for ES Addendum Design Change Request 1	TO	AV
C	May 2023	Deadline 2	TO	AV

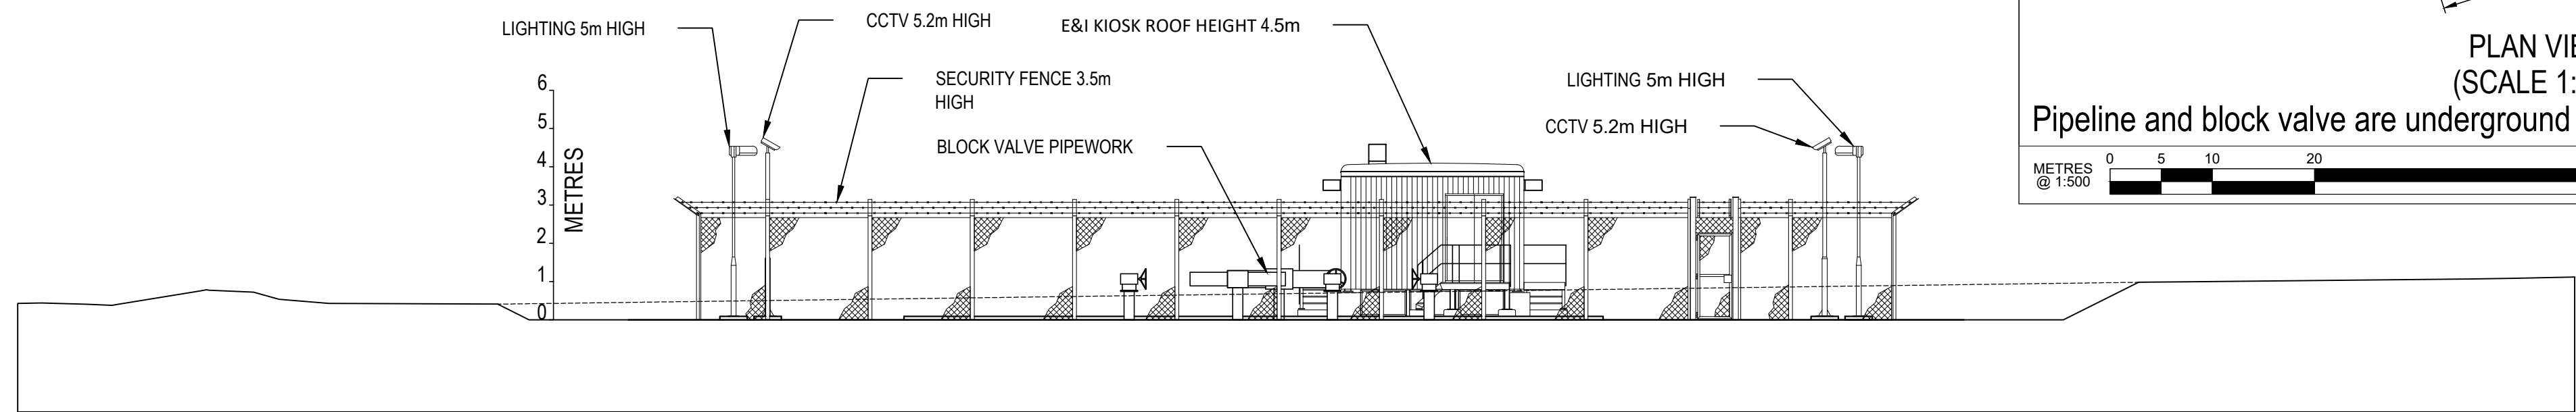


NORTH ELEVATION A-A

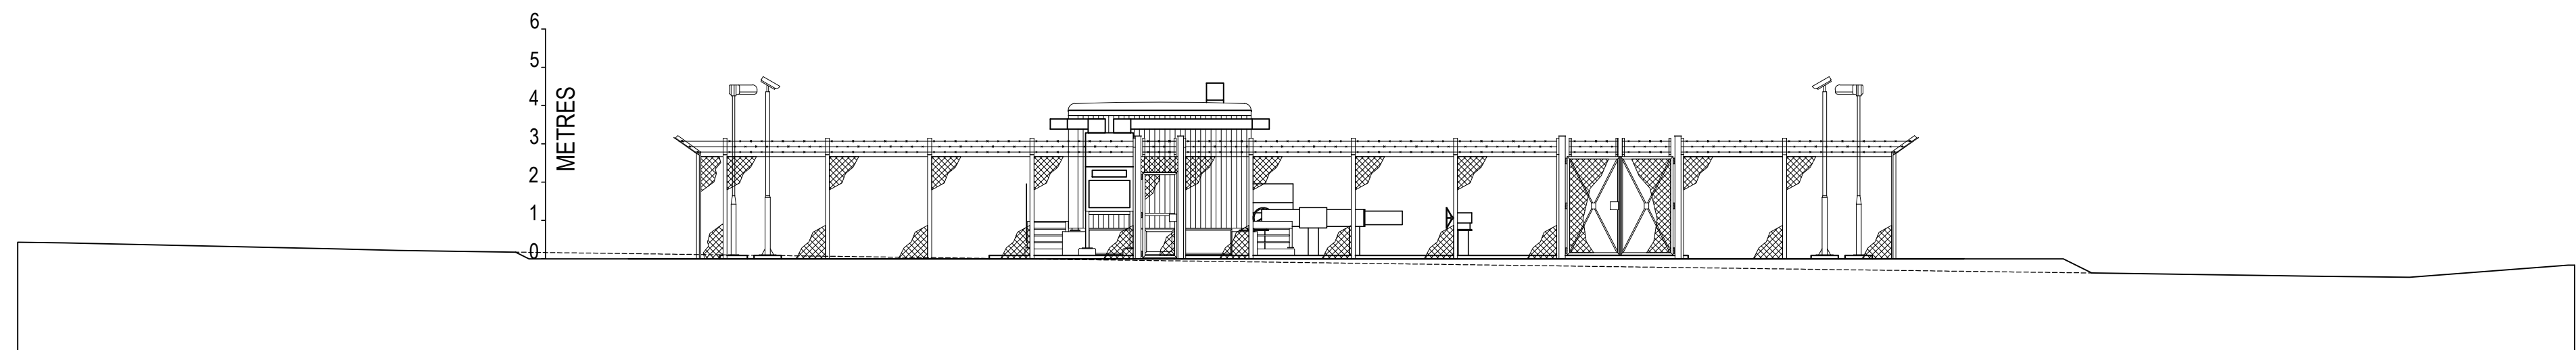




SOUTH ELEVATION B-B

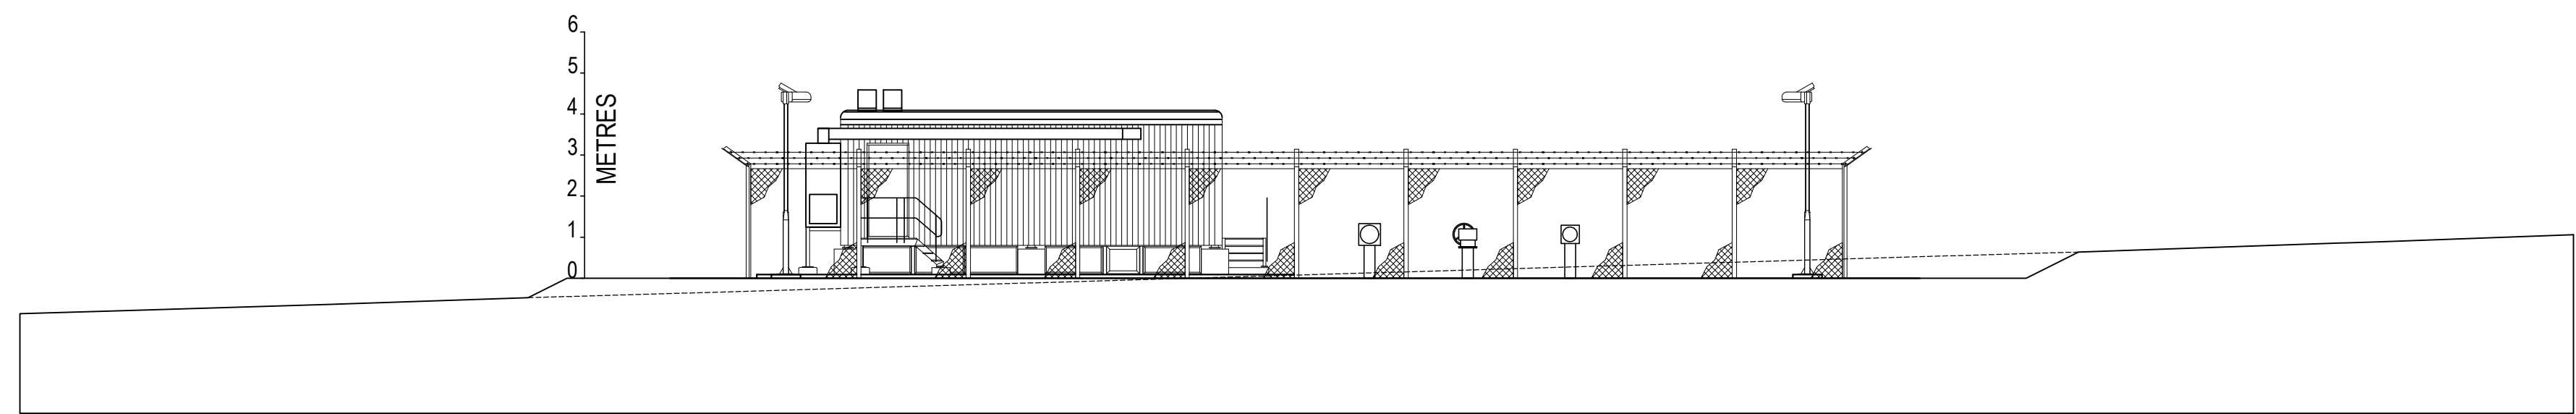

EAST ELEVATION C-C

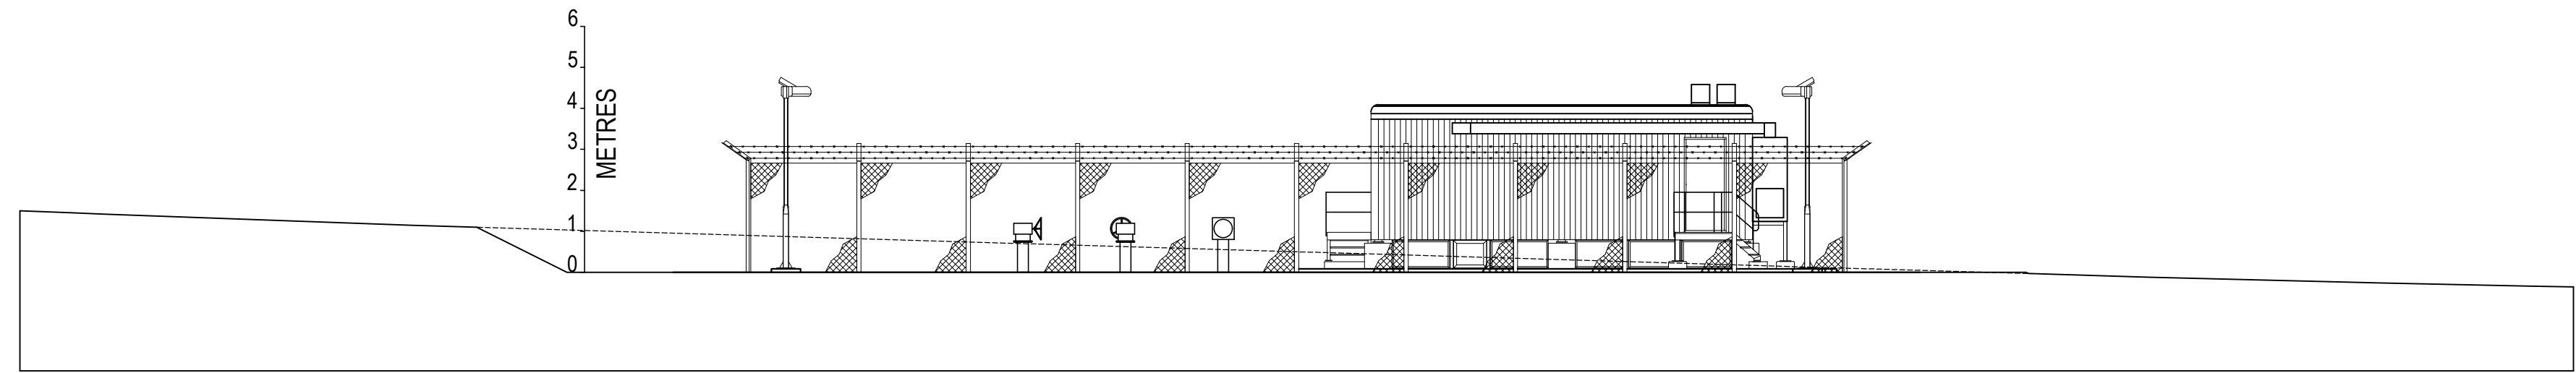

WEST ELEVATION D-D

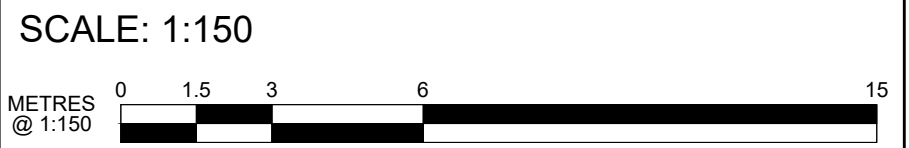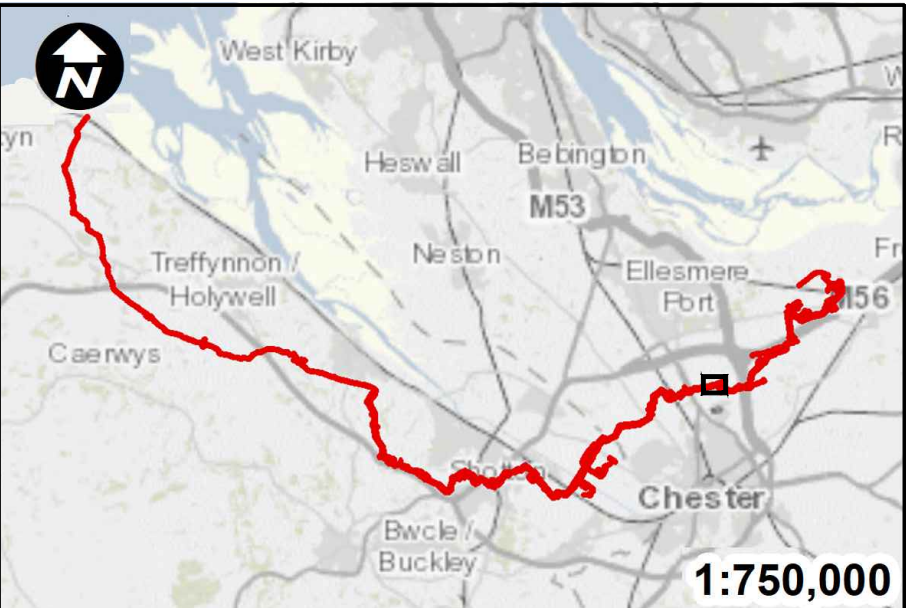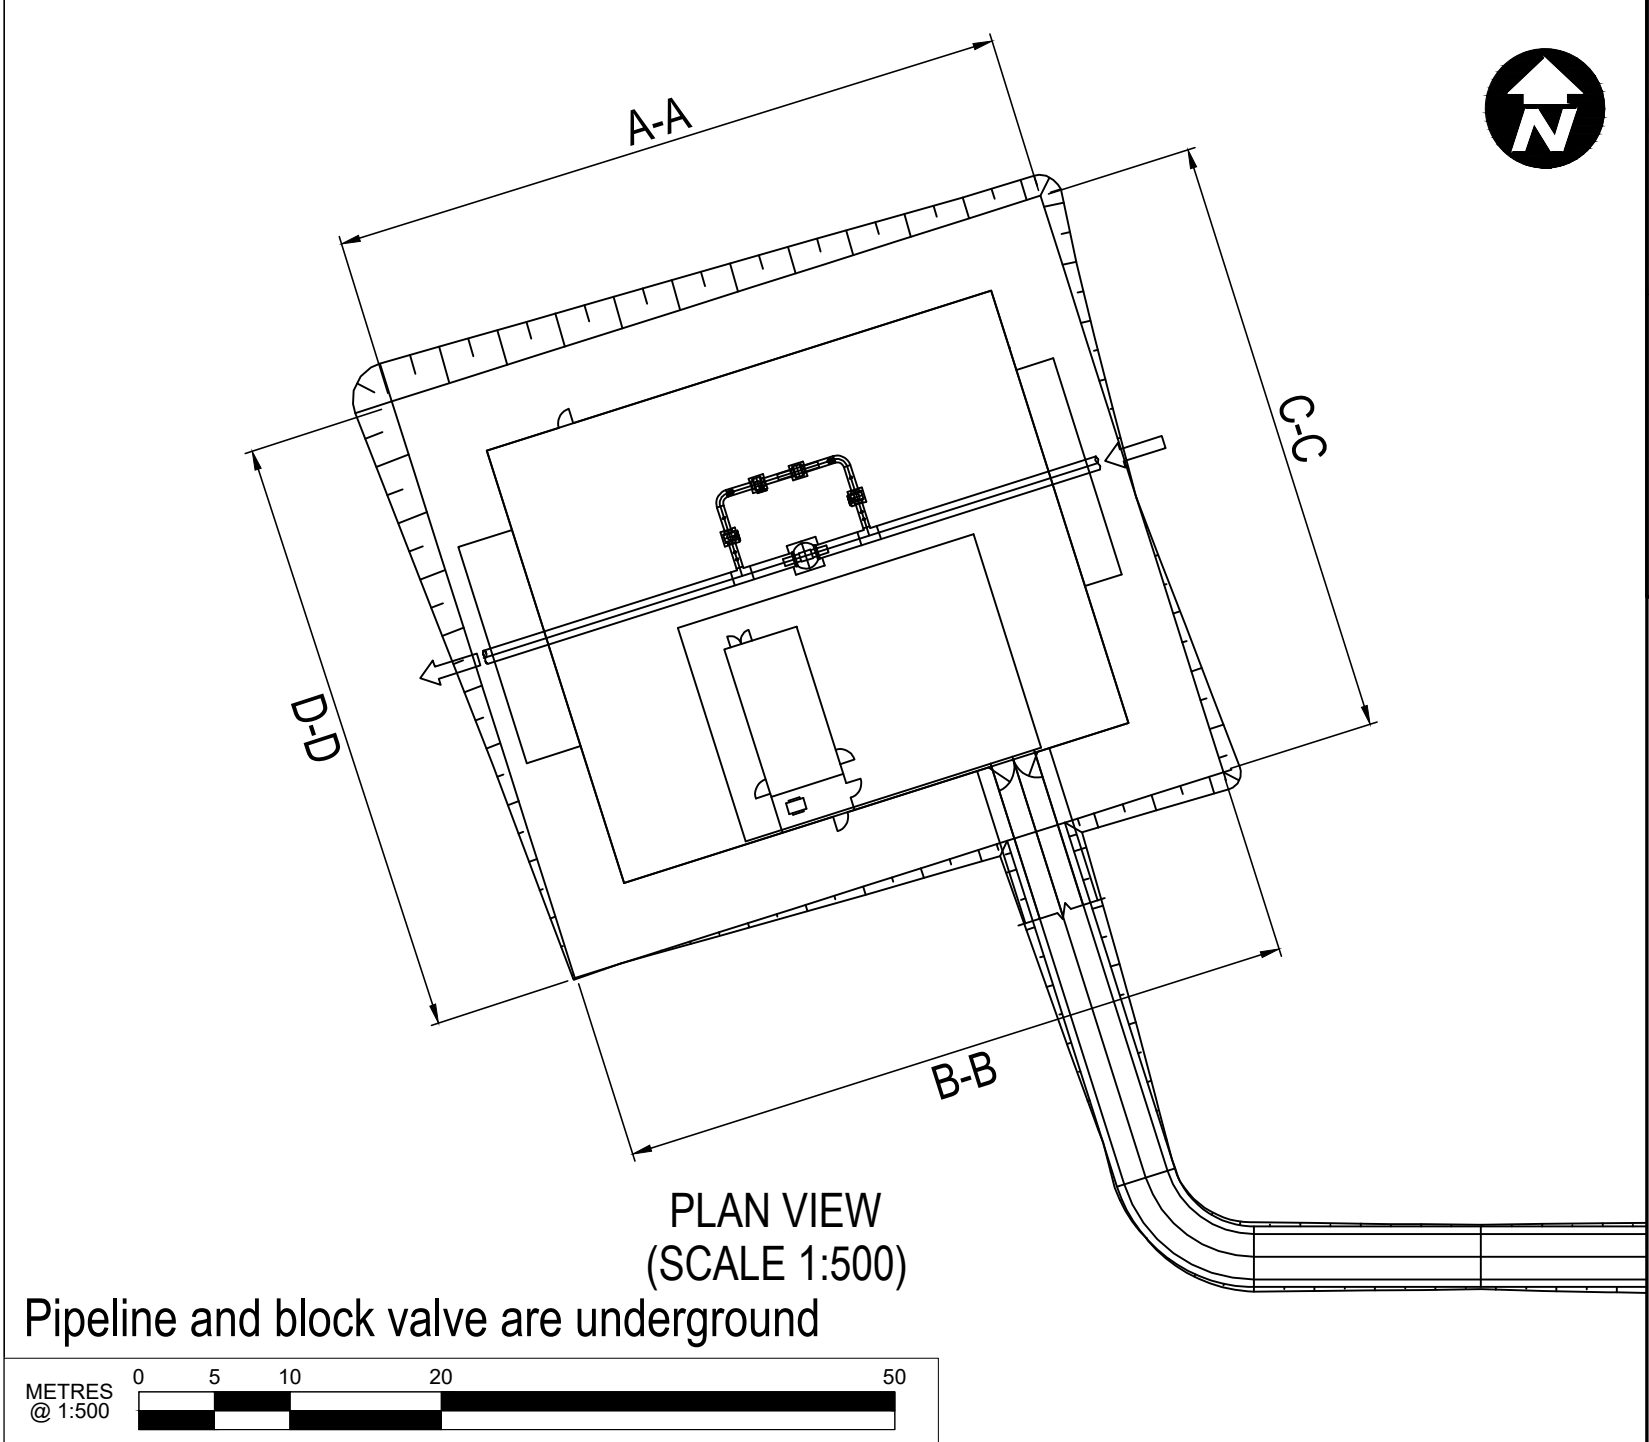

Contains OS data © Crown Copyright and database right 2020

PROJECT TITLE

HyNet Carbon Dioxide Pipeline DCO

DRAWING TITLE

ROCK BANK BVS
ELEVATION PLAN
REGULATION 5(2)(o)
APPLICATION DOCUMENT REFERENCE D.2.8
SHEET 1 OF 6

DRAWING STATUS



DEADLINE 2

DRAWN	CHECKED	APPROVED	AUTHORISED
TO	JH	VB	AV


SCALE @ A1 SIZE	DATE	REVISION
1:150	04/05/2023	C

DRAWING NUMBER


EN070007-D.2.8-EL-Sheet 1

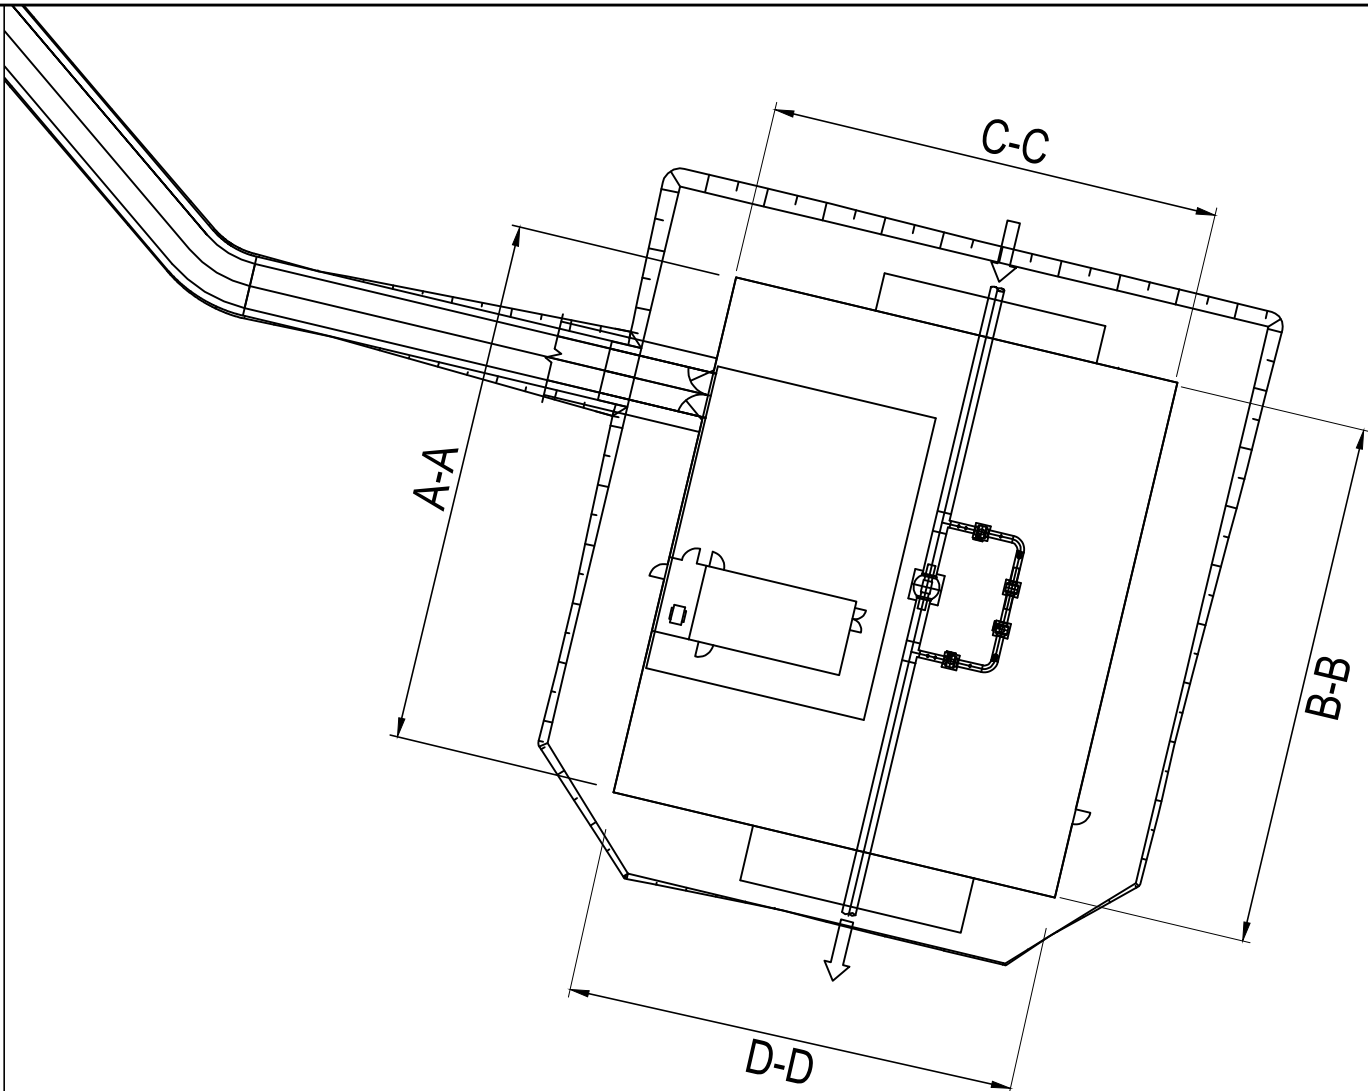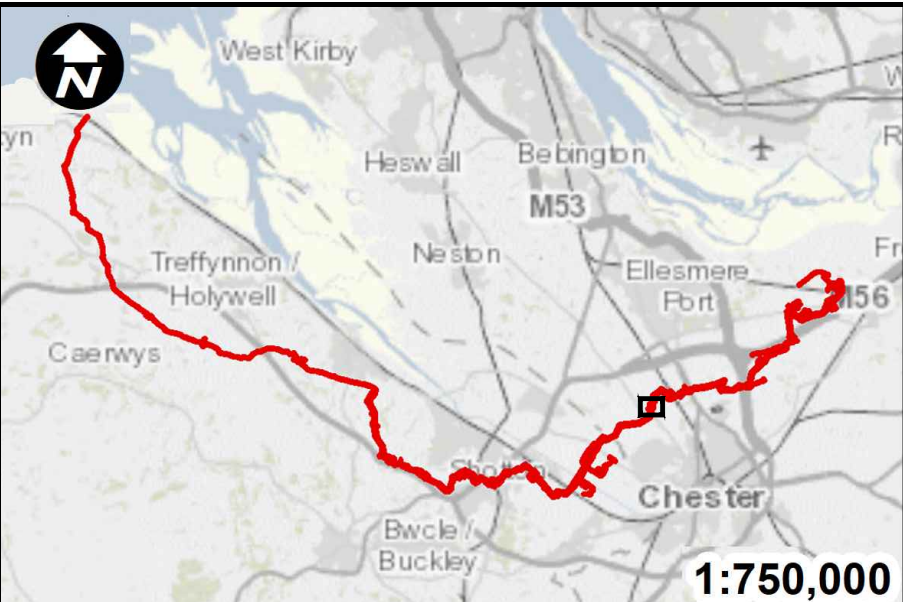


PLAN VIEW
(SCALE 1:500)
Pipeline and block valve are underground

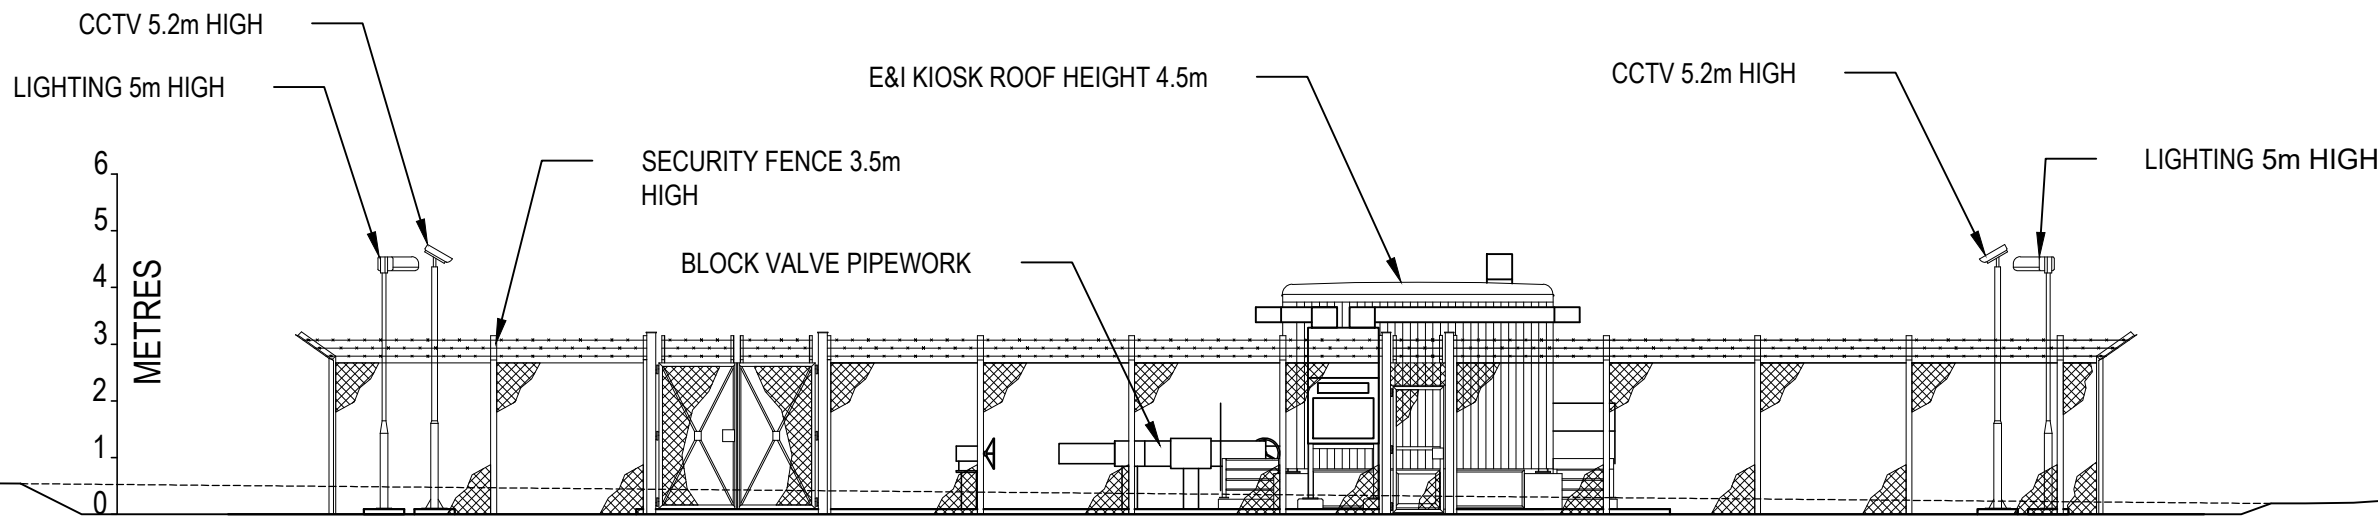


NORTH ELEVATION A-A

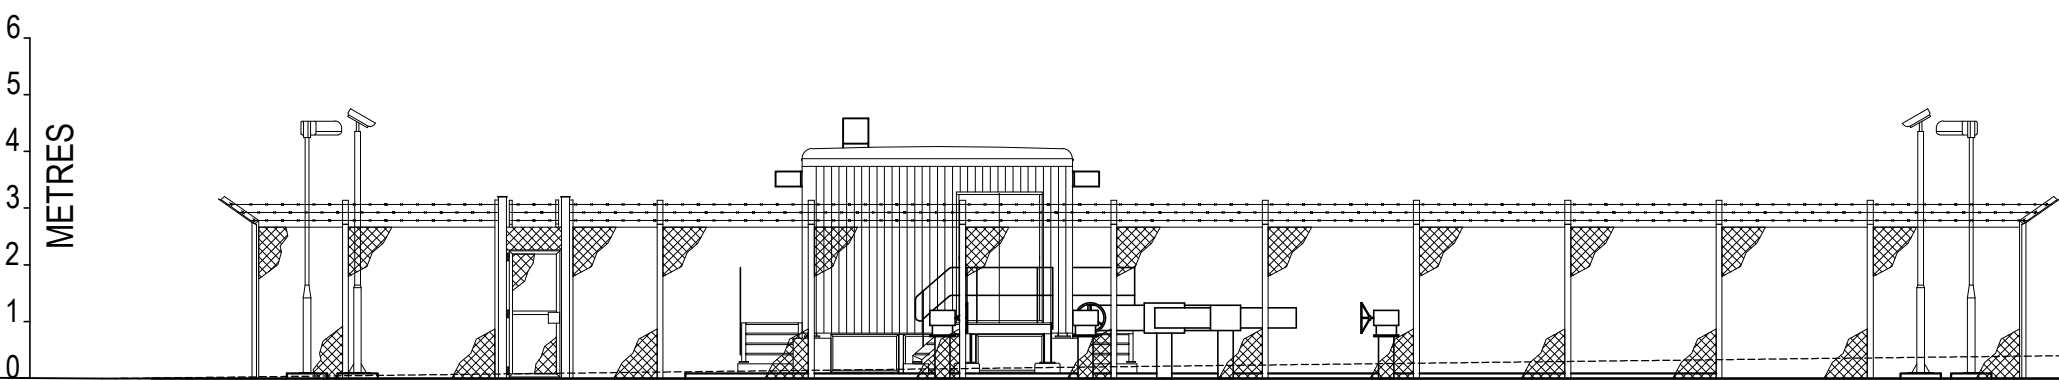

SOUTH ELEVATION B-B

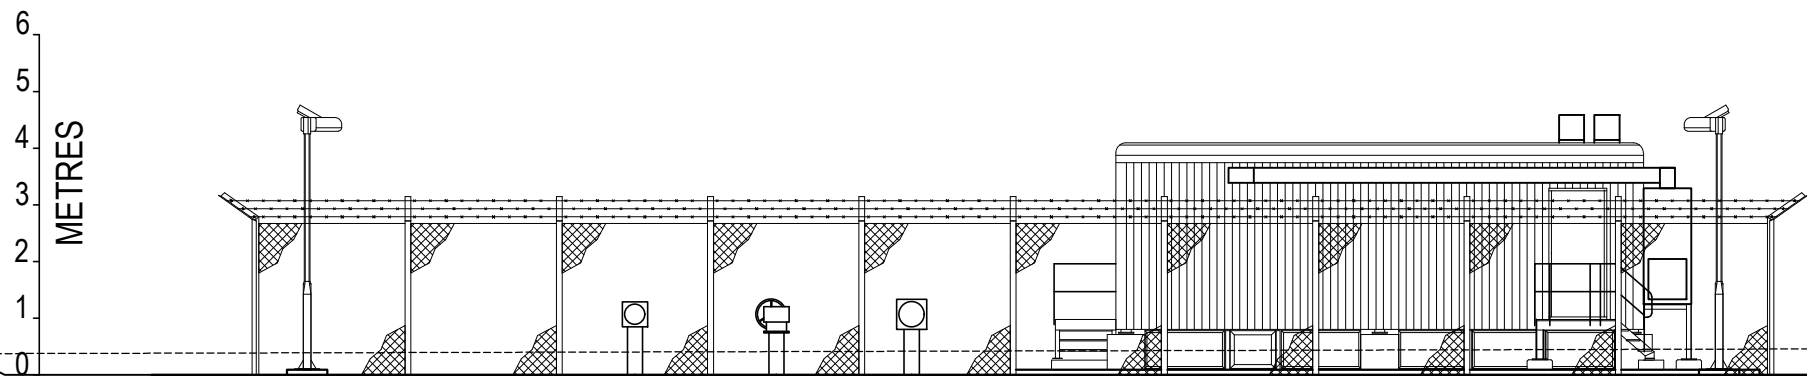

EAST ELEVATION C-C

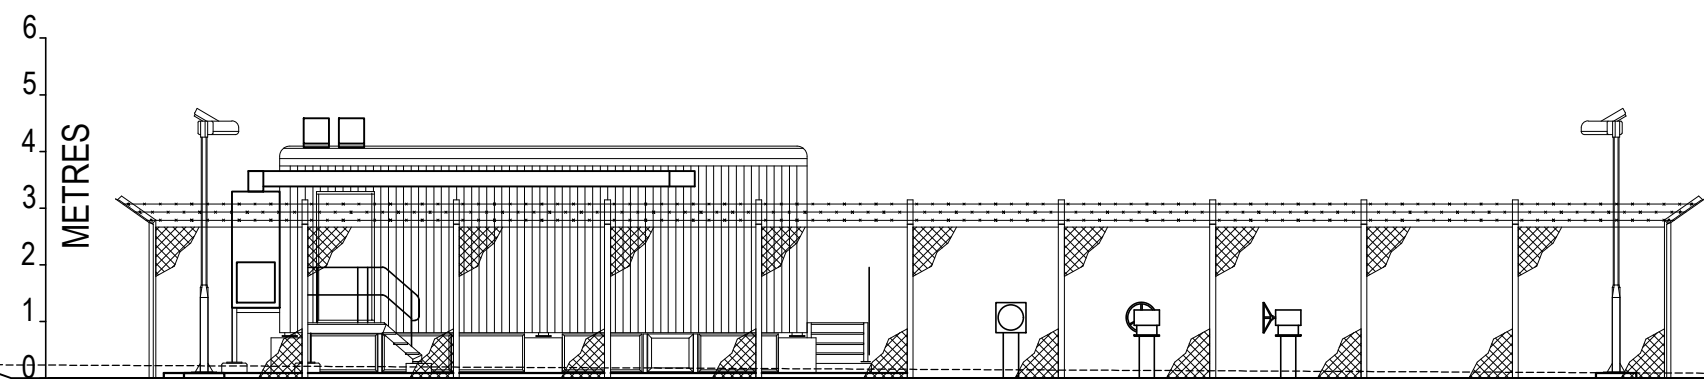

WEST ELEVATION D-D

SCALE: 1:150



Contains OS data © Crown Copyright and database right 2020

HyNet North West

PROJECT TITLE
**HyNet Carbon Dioxide
Pipeline DCO**


DRAWING TITLE
MOLLINGTON BVS
ELEVATION PLAN
REGULATION 5(2)(o)
APPLICATION DOCUMENT REFERENCE D.2.8
SHEET 2 OF 6

DRAWING STATUS
DEADLINE 2


DRAWN TO	CHECKED JH	APPROVED VB	AUTHORISED AV
-------------	---------------	----------------	------------------

SCALE @ A1 SIZE 1:150	DATE 04/05/2023	REVISION C
--------------------------	--------------------	---------------


DRAWING NUMBER
EN070007-D.2.8-EL-Sheet 2

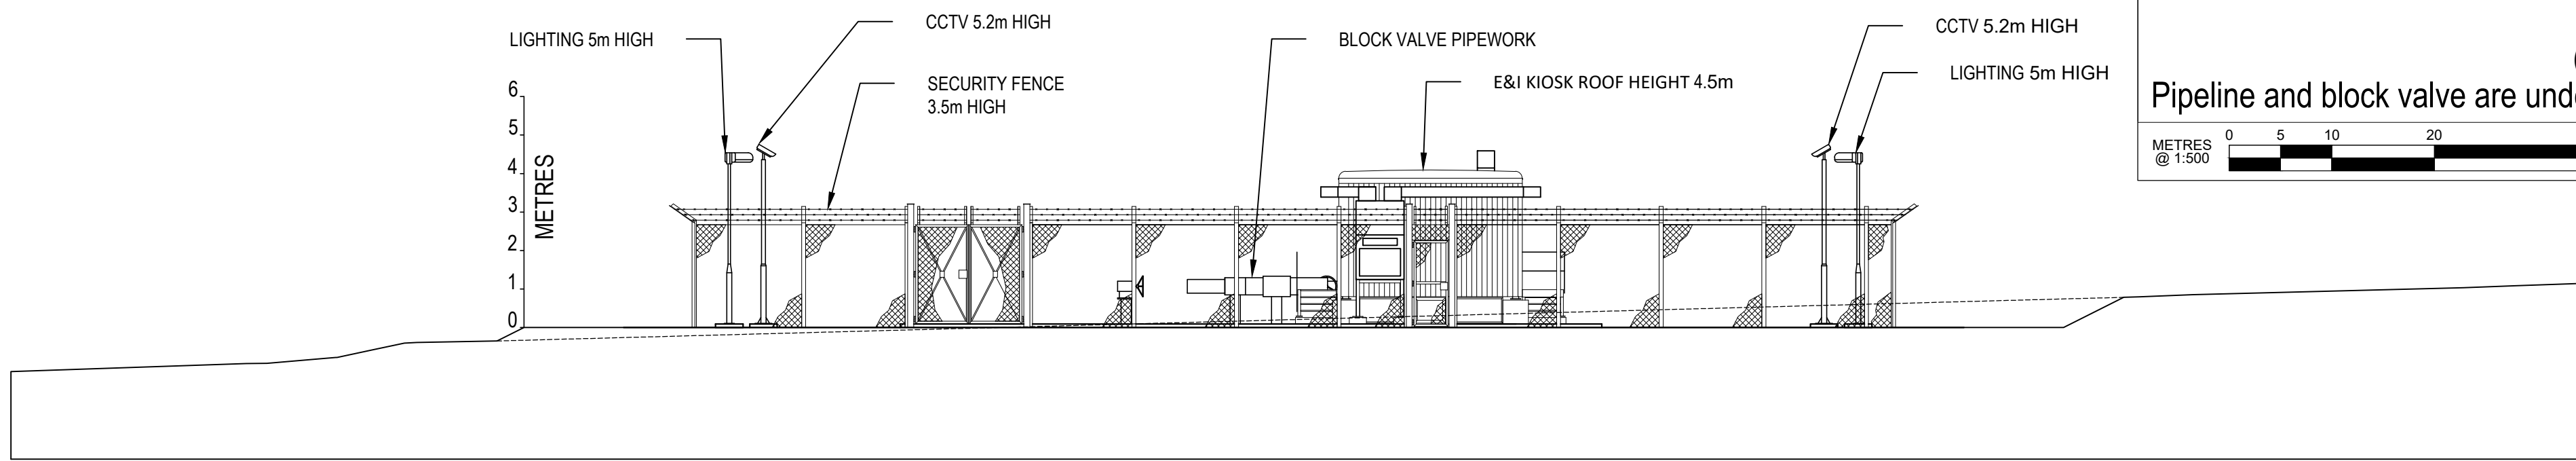


NORTH ELEVATION A-A

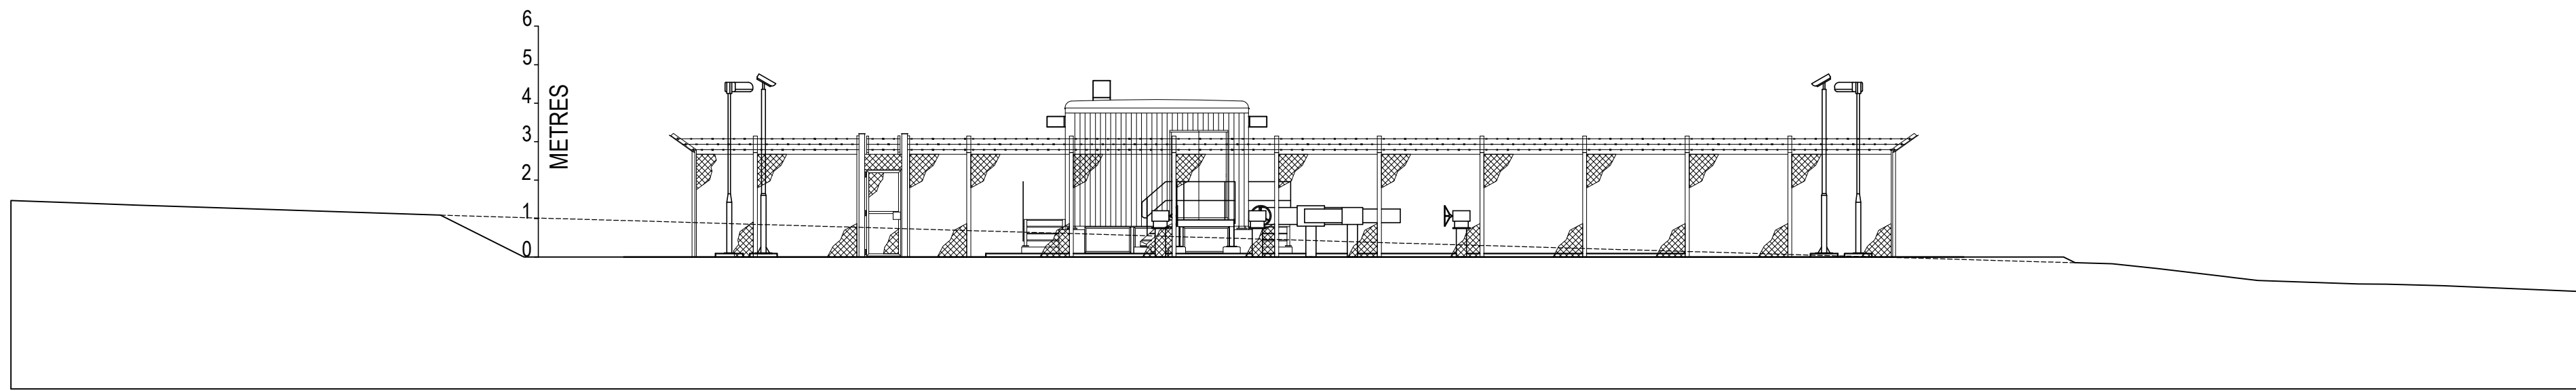

SOUTH ELEVATION B-B


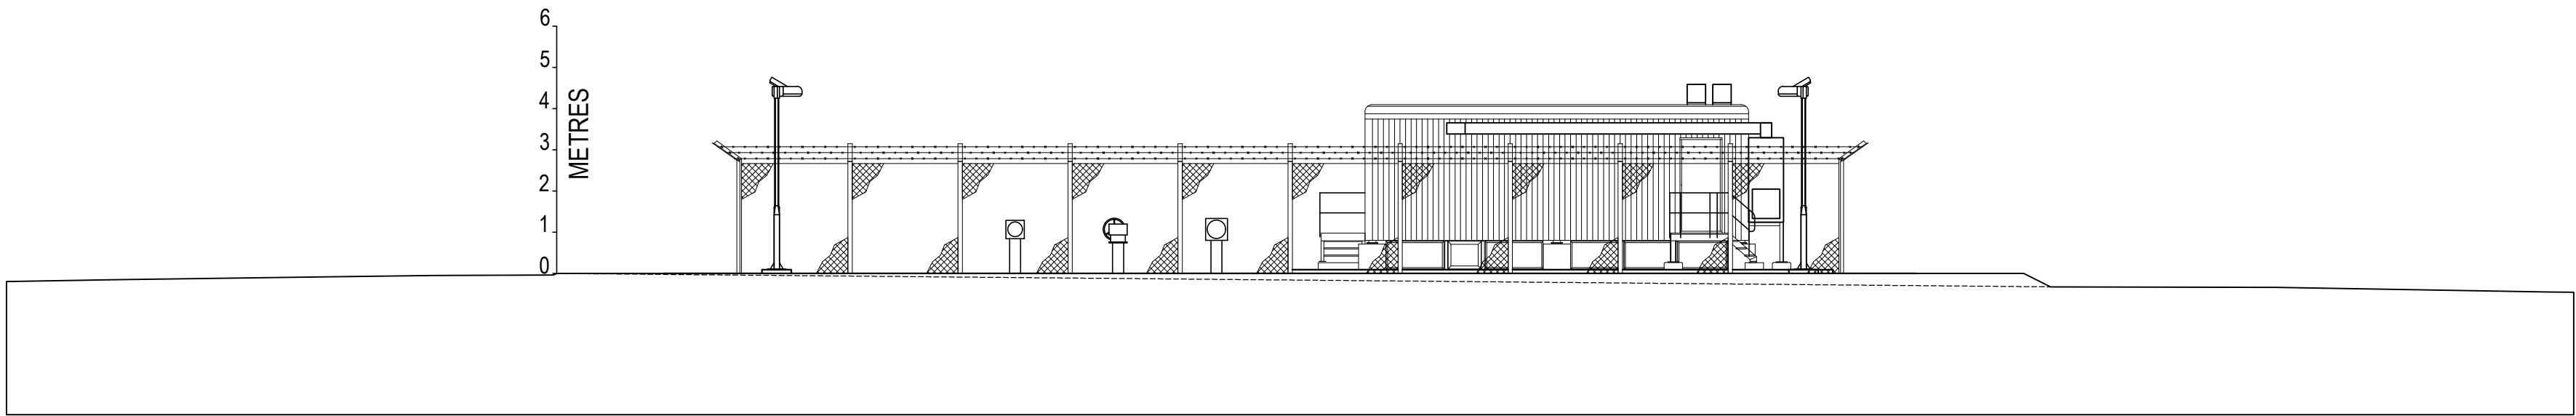


EAST ELEVATION C-C

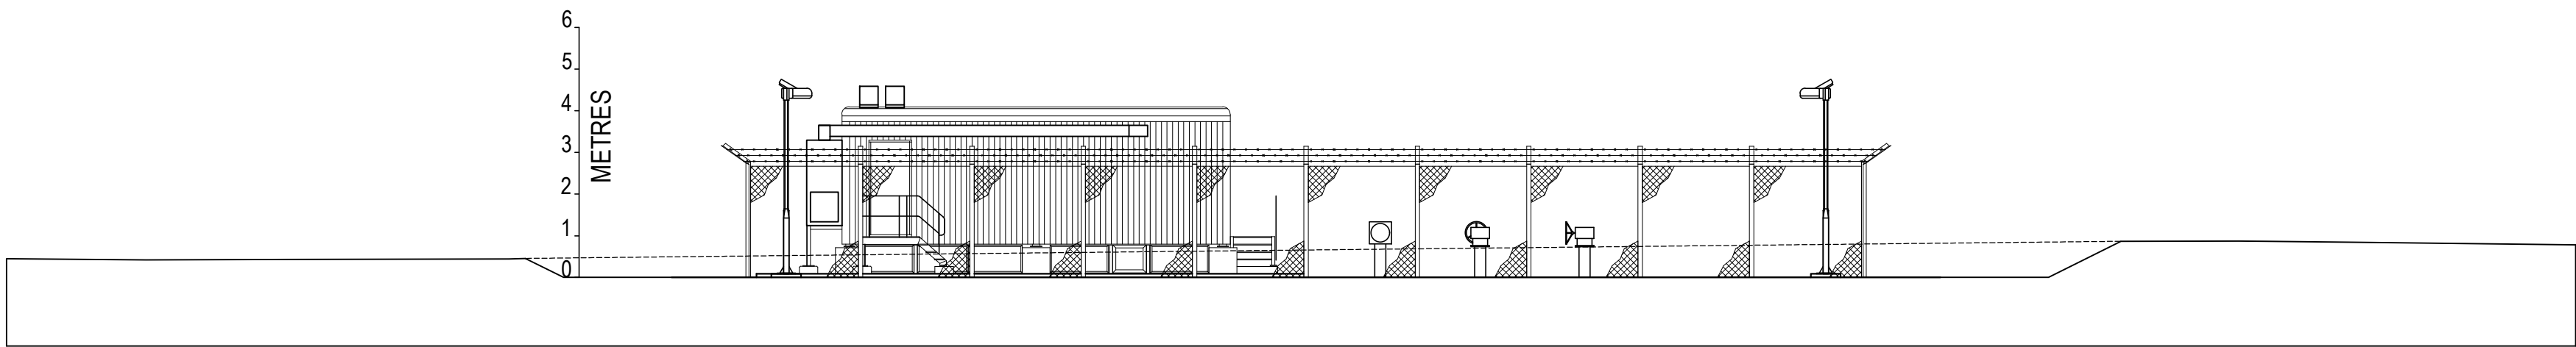


WEST ELEVATION D-D

PLAN VIEW
(SCALE 1:500)
Pipeline and block valve are underground

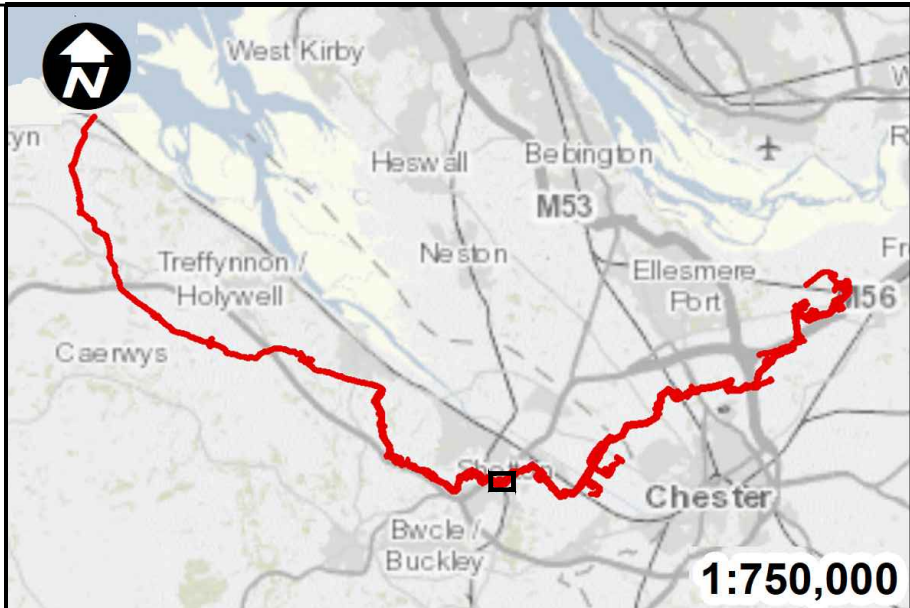 

SCALE

 

Mapping reproduced by permission of Ordnance Survey on behalf of HMSO

Contains OS data © Crown Copyright and database right 2022

HyNet North West

PROJECT TITLE
**HyNet
Carbon Dioxide Pipeline DCO**

DRAWING TITLE
ASTON HILL BVS
ELEVATION PLAN
REGULATION 5(2)(o)
APPLICATION DOCUMENT REFERENCE D.2.11
SHEET 3 OF 6

DRAWING STATUS
DEADLINE 2

DRAWN TO	CHECKED JH	APPROVED VB	AUTHORISED AV
--------------------	----------------------	-----------------------	-------------------------


SCALE @ A1 SIZE 1:150	DATE 05/05/2023	REVISION C
---------------------------------	---------------------------	----------------------

DRAWING NUMBER



EN070007-D.2.8-EL-Sheet 3




1:750,000

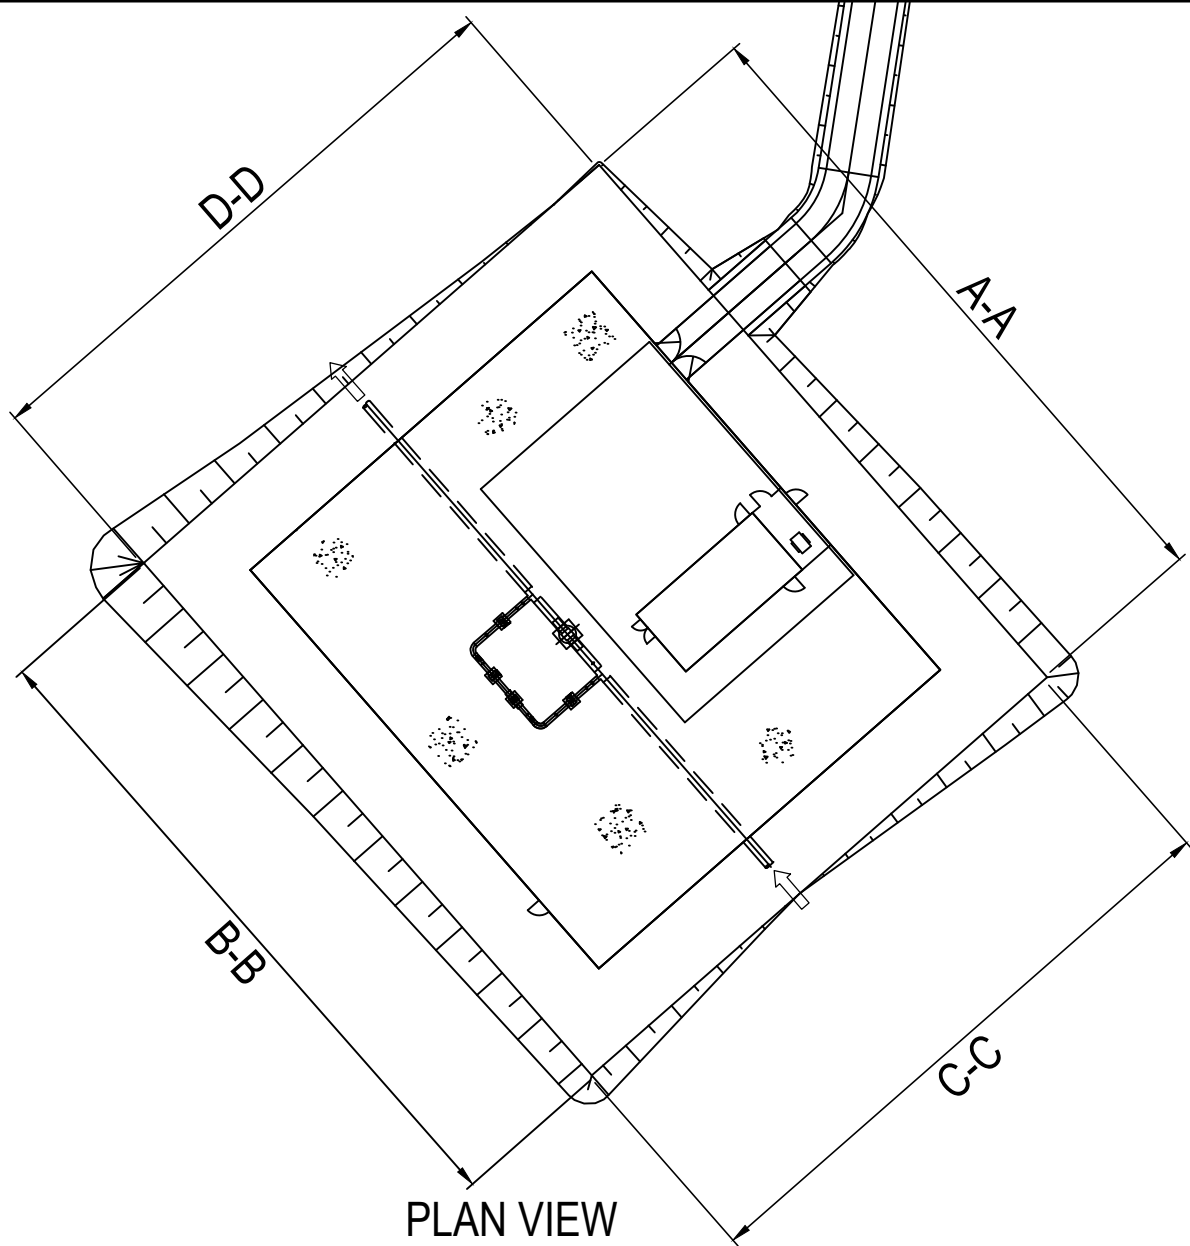


Pipeline and block valve are underground

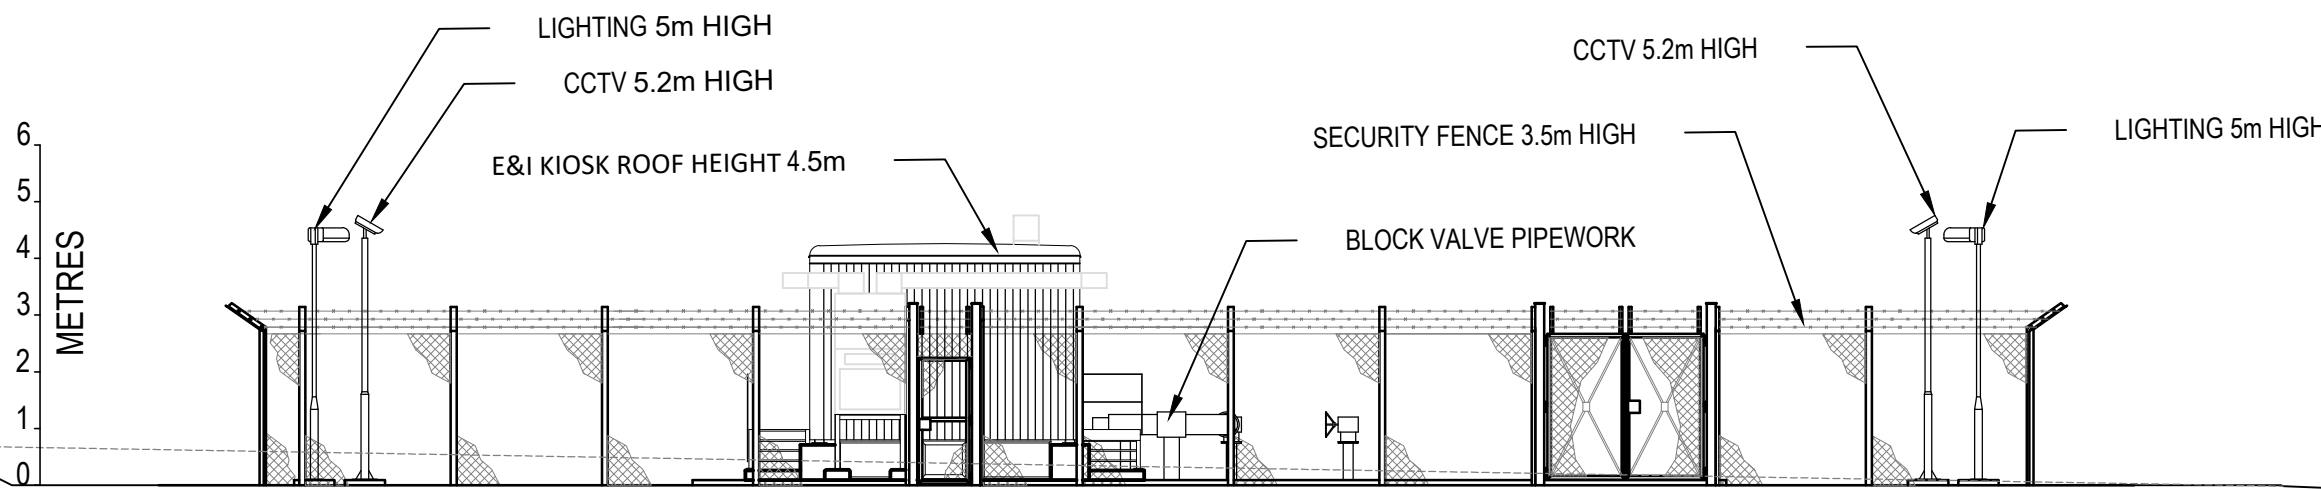 


NORTH ELEVATION A-A

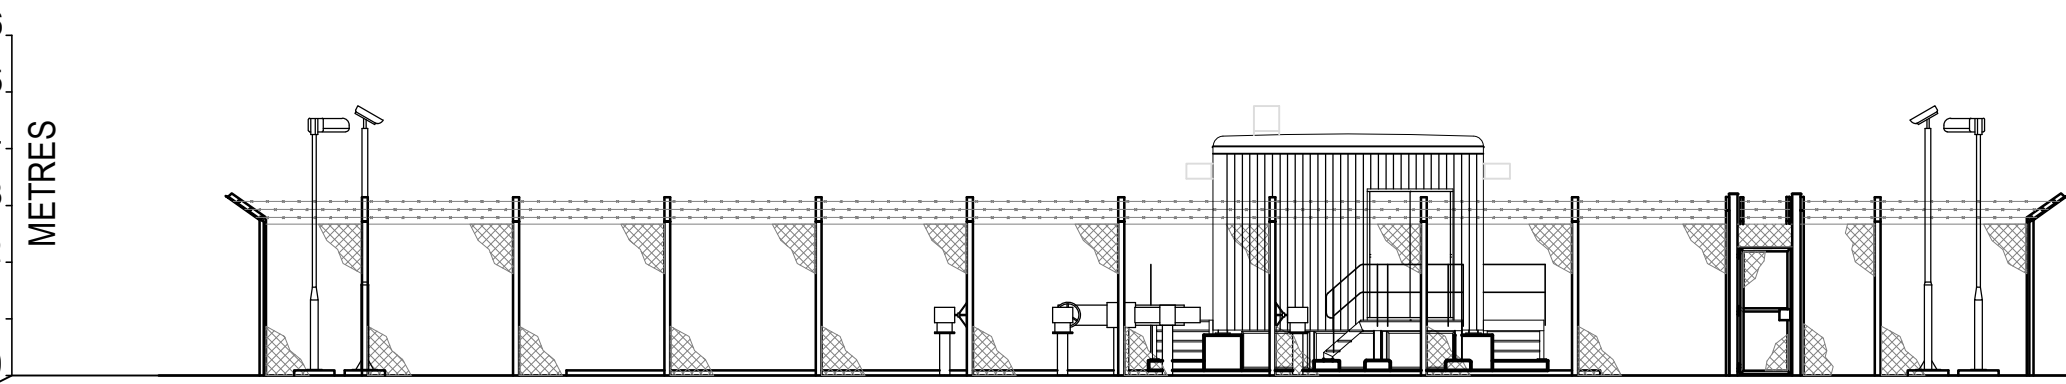

SOUTH ELEVATION B-B

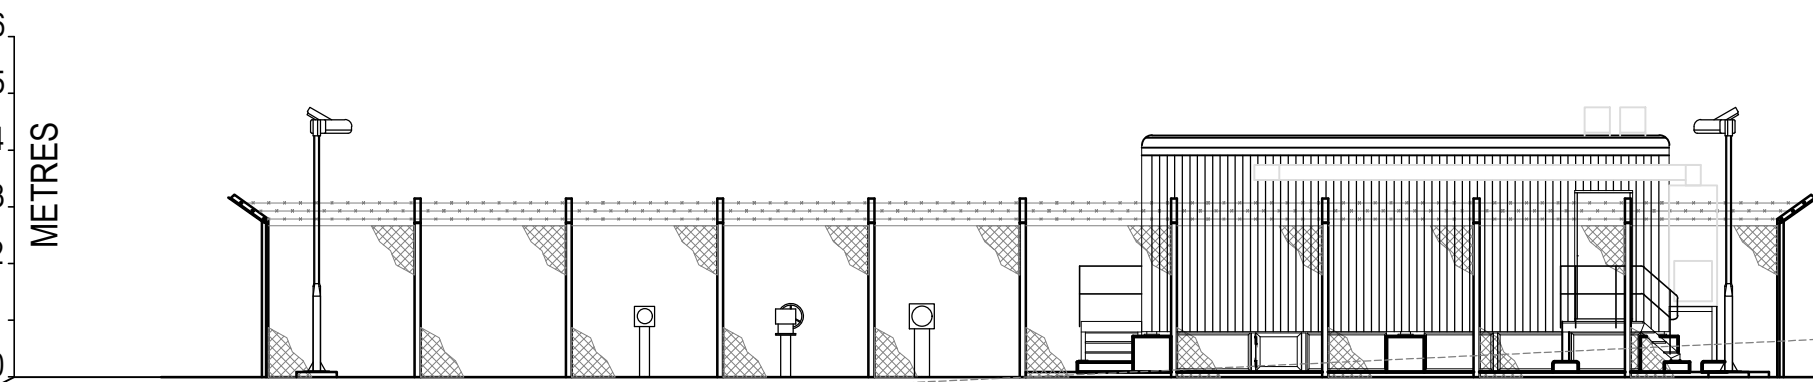

EAST ELEVATION C-C

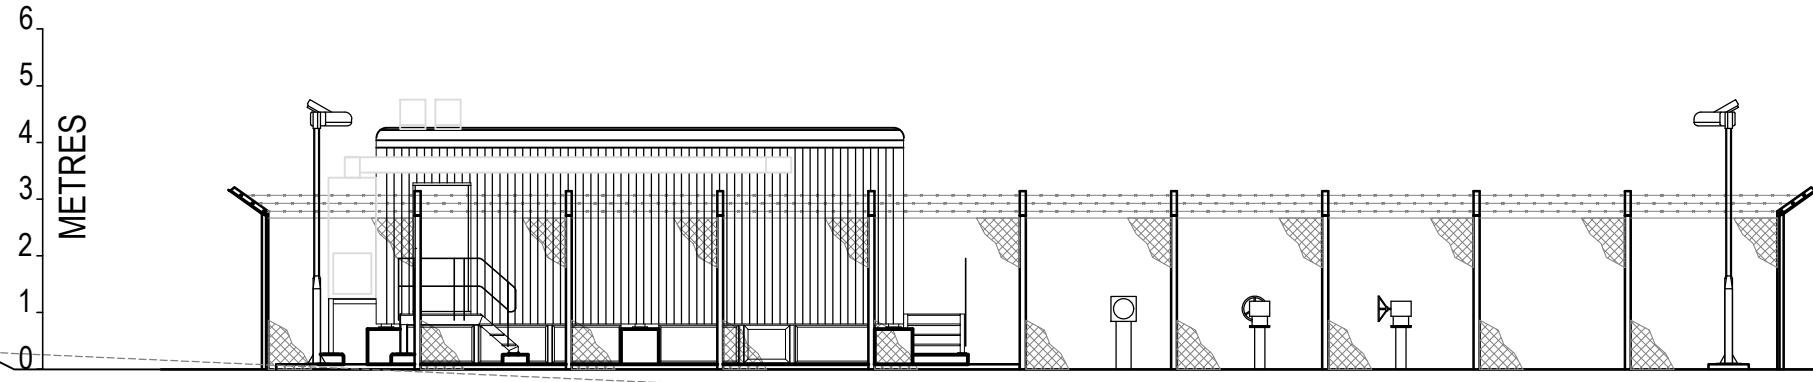

WEST ELEVATION D-D

SCALE: 1:150



Contains OS data © Crown Copyright and database right 2020

HyNet North West

PROJECT TITLE
**HyNet Carbon Dioxide
Pipeline DCO**


DRAWING TITLE
CORNIST LANE BVS
ELEVATION PLAN
REGULATION 5(2)(o)
APPLICATION DOCUMENT REFERENCE D.2.8
SHEET 4 OF 6

DRAWING STATUS
DEADLINE 2


DRAWN TO	CHECKED JH	APPROVED VB	AUTHORISED AV
-------------	---------------	----------------	------------------

SCALE @ A1 SIZE 1:150	DATE 04/05/2023	REVISION C
--------------------------	--------------------	---------------


DRAWING NUMBER
EN070007-D.2.8-EL-Sheet 4

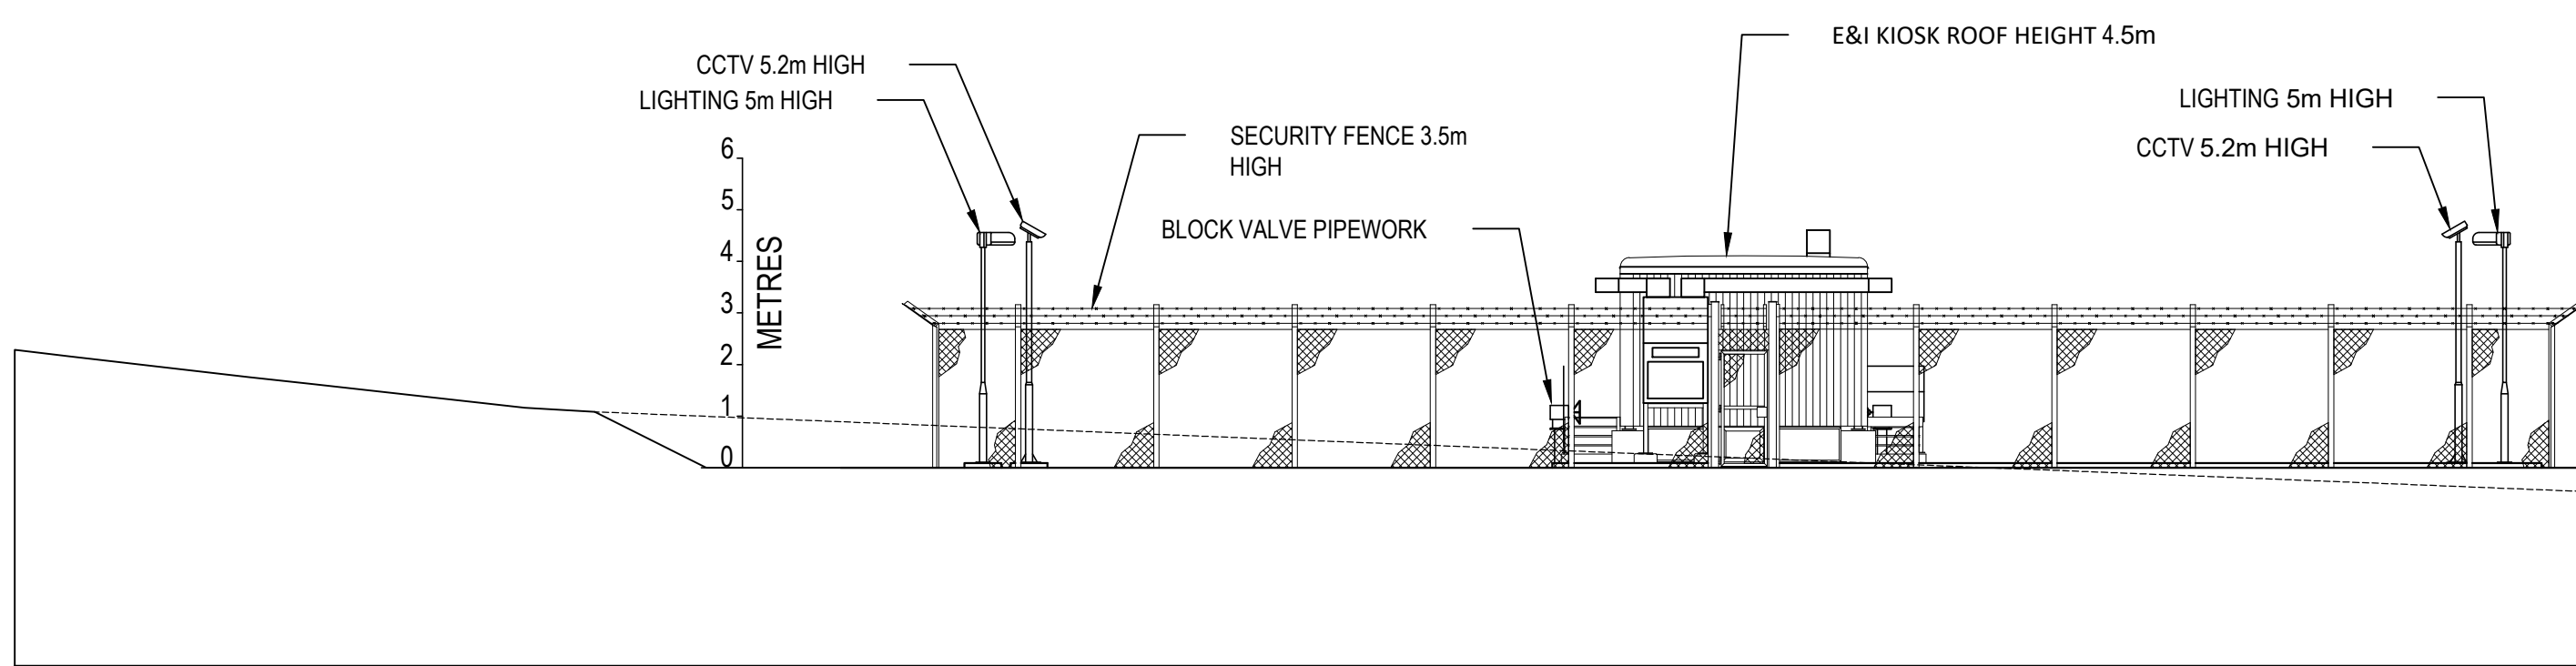


NORTH ELEVATION A-A

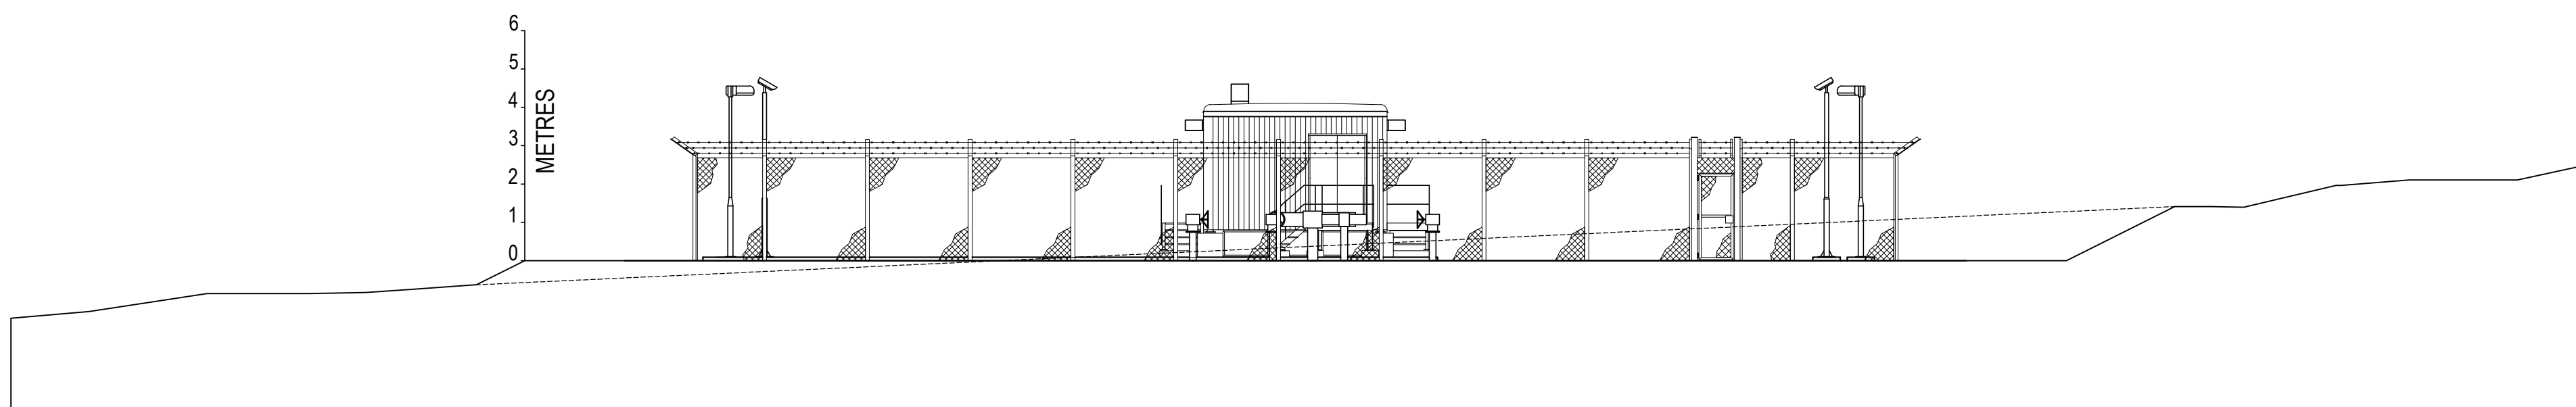



SOUTH ELEVATION B-B

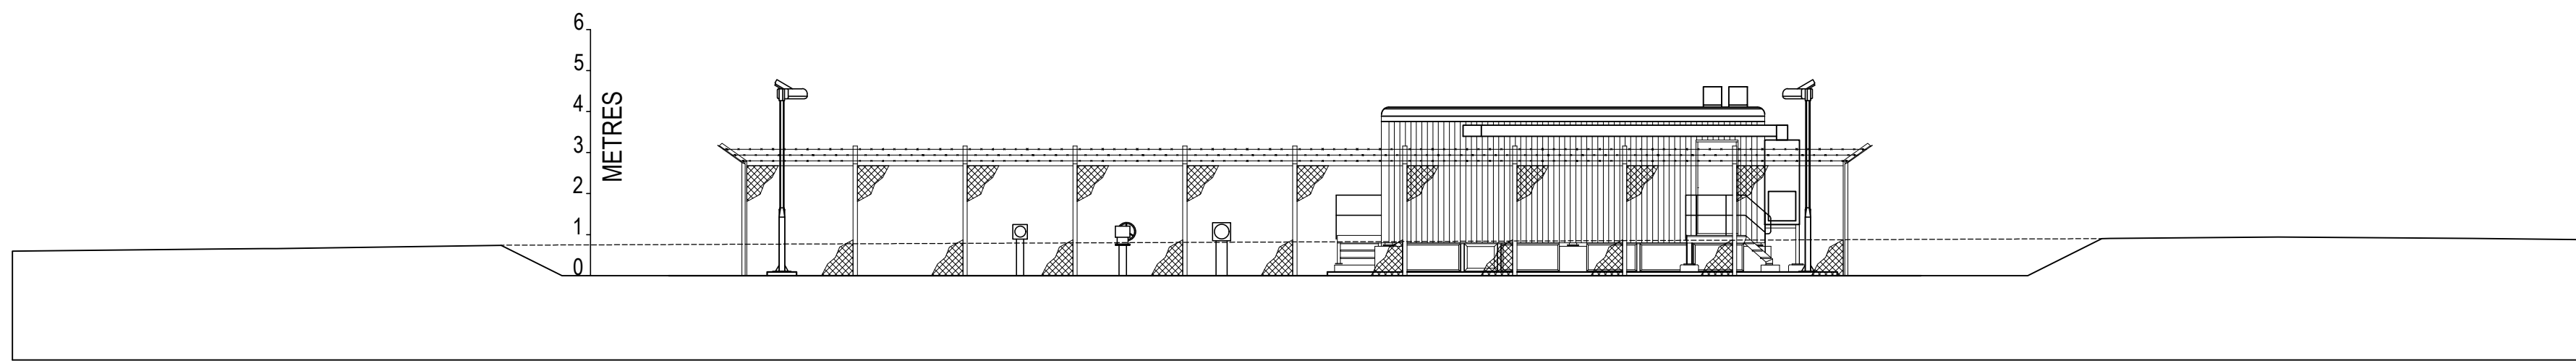

EAST ELEVATION C-C

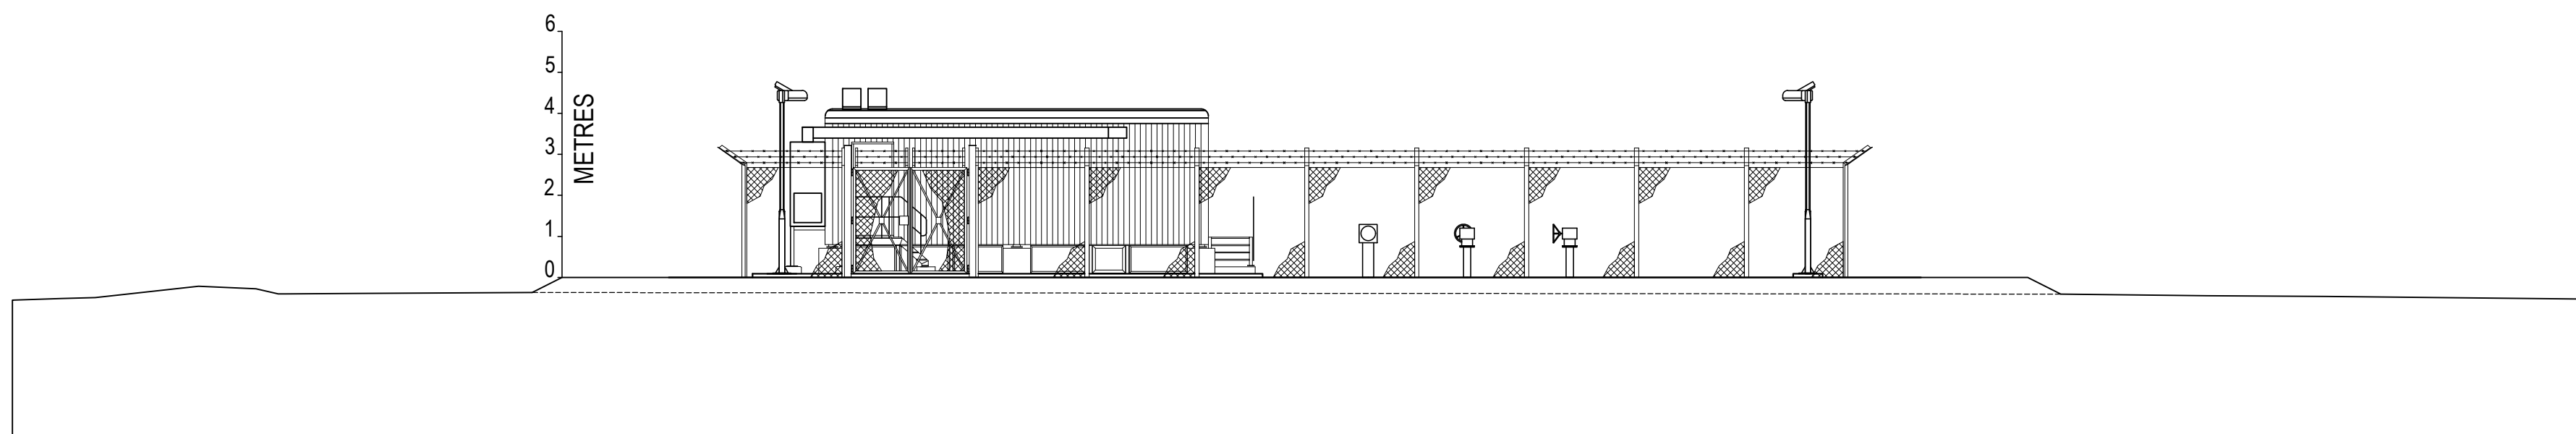

WEST ELEVATION D-D

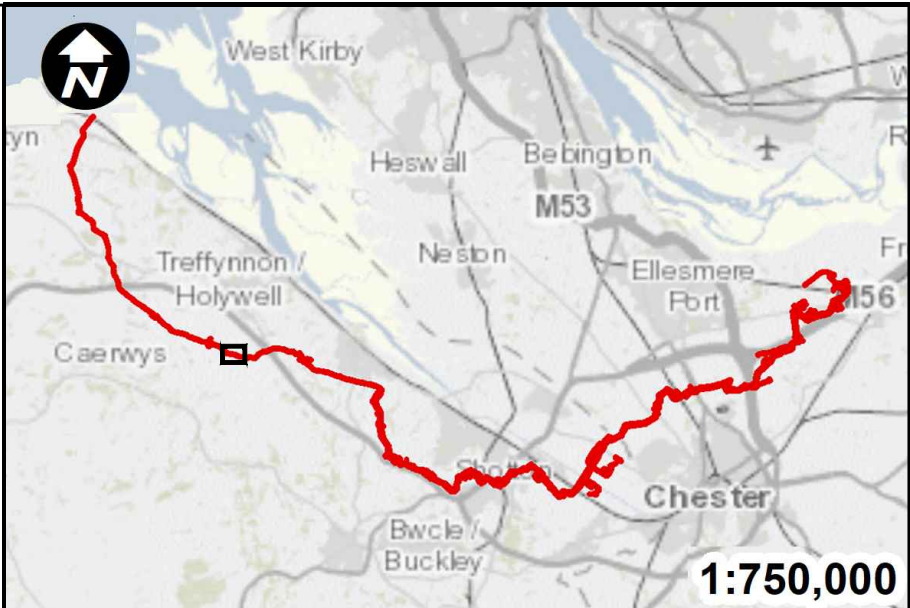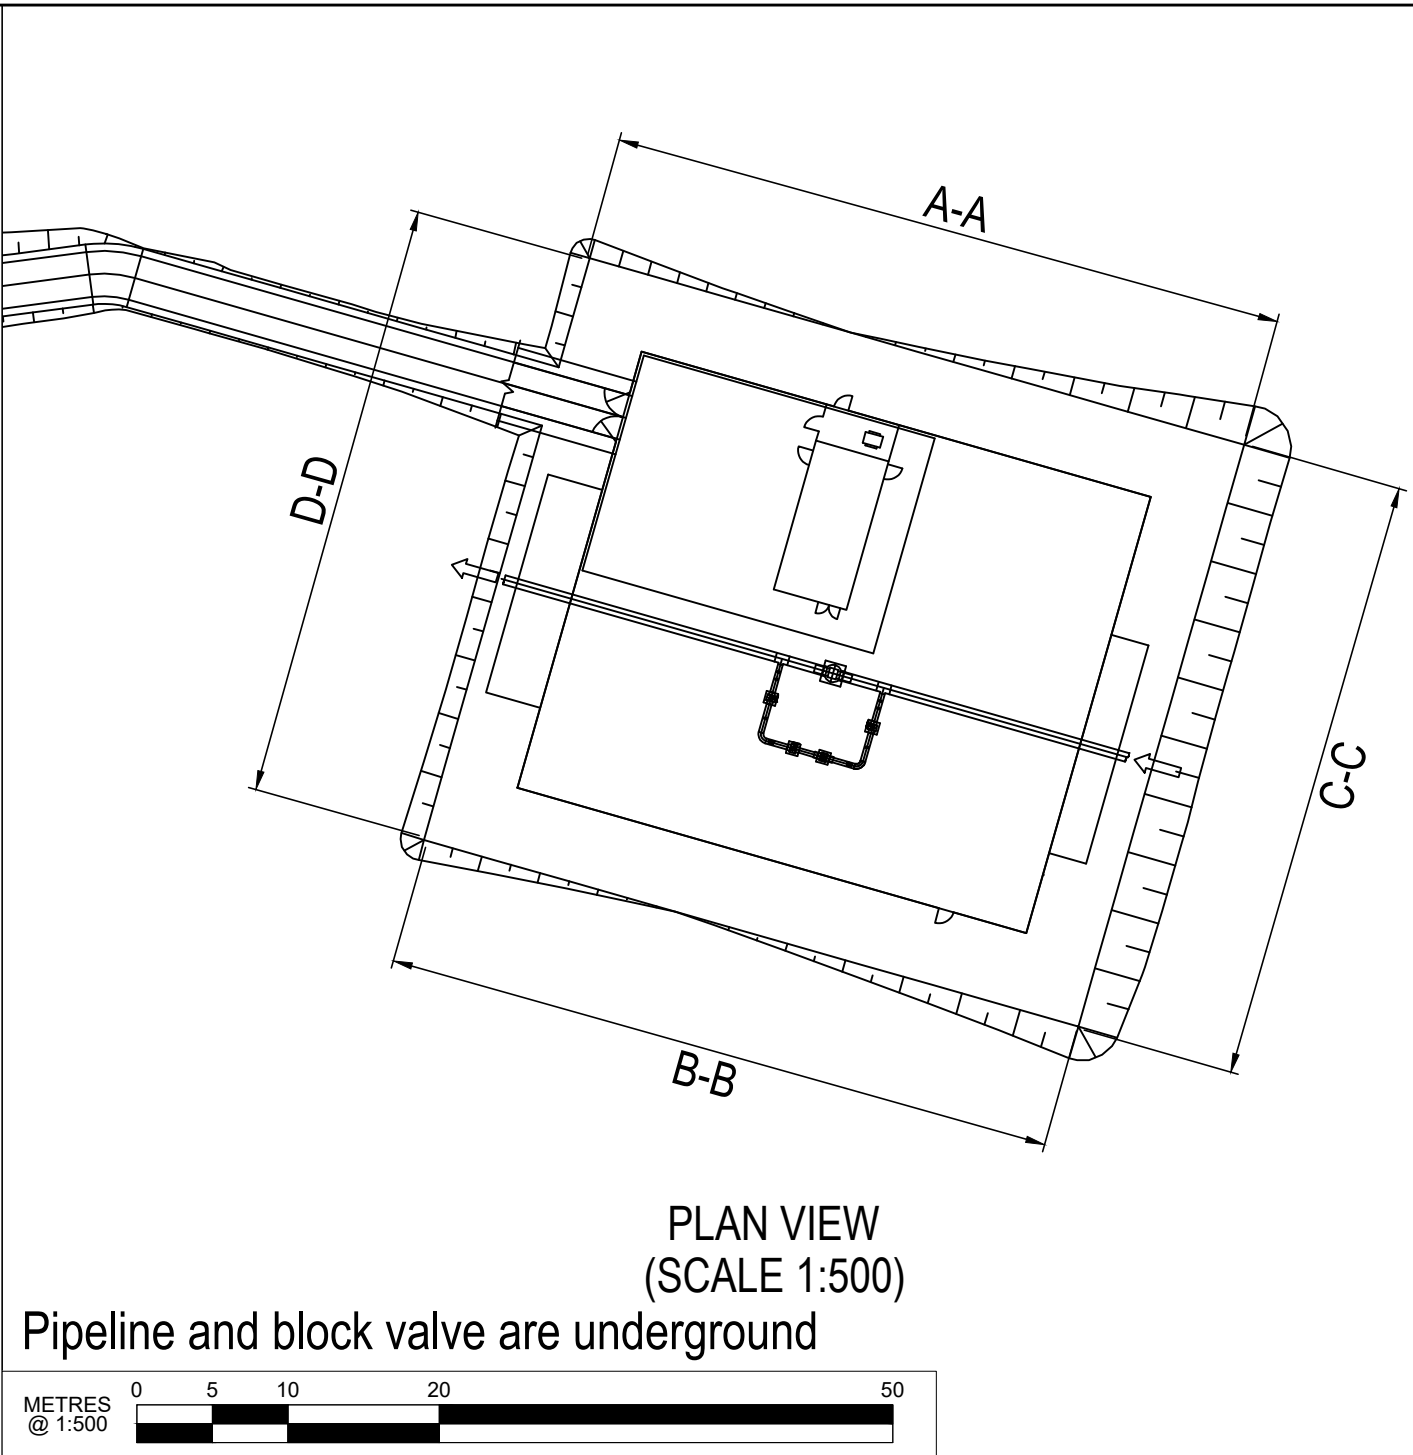

SCALE: 1:150



Contains OS data © Crown Copyright and database right 2020

HyNet North West

PROJECT TITLE
**HyNet Carbon Dioxide
Pipeline DCO**


DRAWING TITLE
PENTRE HALKYN BVS
ELEVATION PLAN
REGULATION 5(2)(o)
APPLICATION DOCUMENT REFERENCE D.2.8
SHEET 5 OF 6

DRAWING STATUS
DEADLINE 2


DRAWN TO	CHECKED JH	APPROVED VB	AUTHORISED AV
--------------------	----------------------	-----------------------	-------------------------

SCALE @ A1 SIZE 1:150	DATE 05/05/2023	REVISION C
---------------------------------	---------------------------	----------------------


DRAWING NUMBER
EN070007-D.2.8-EL-Sheet 5

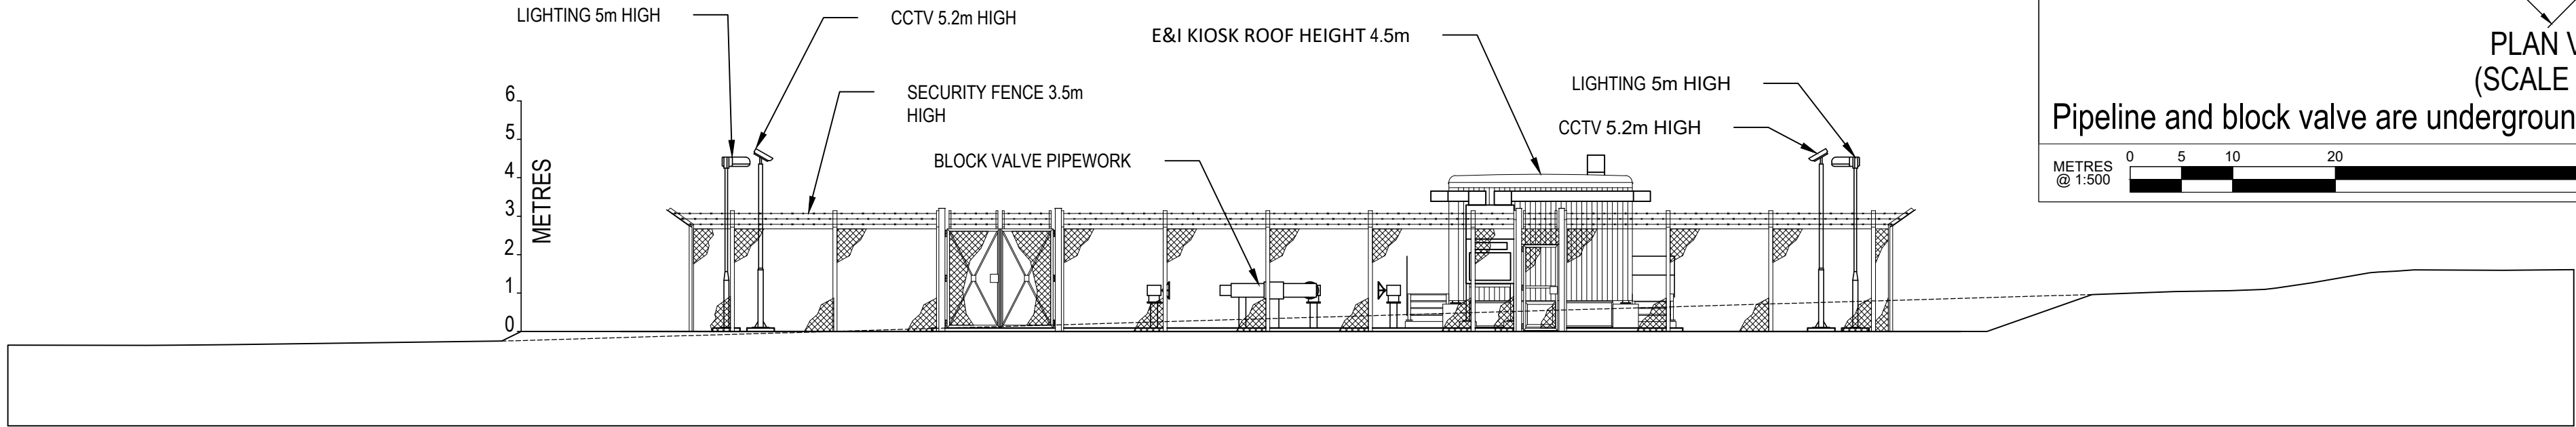


NORTH ELEVATION A-A

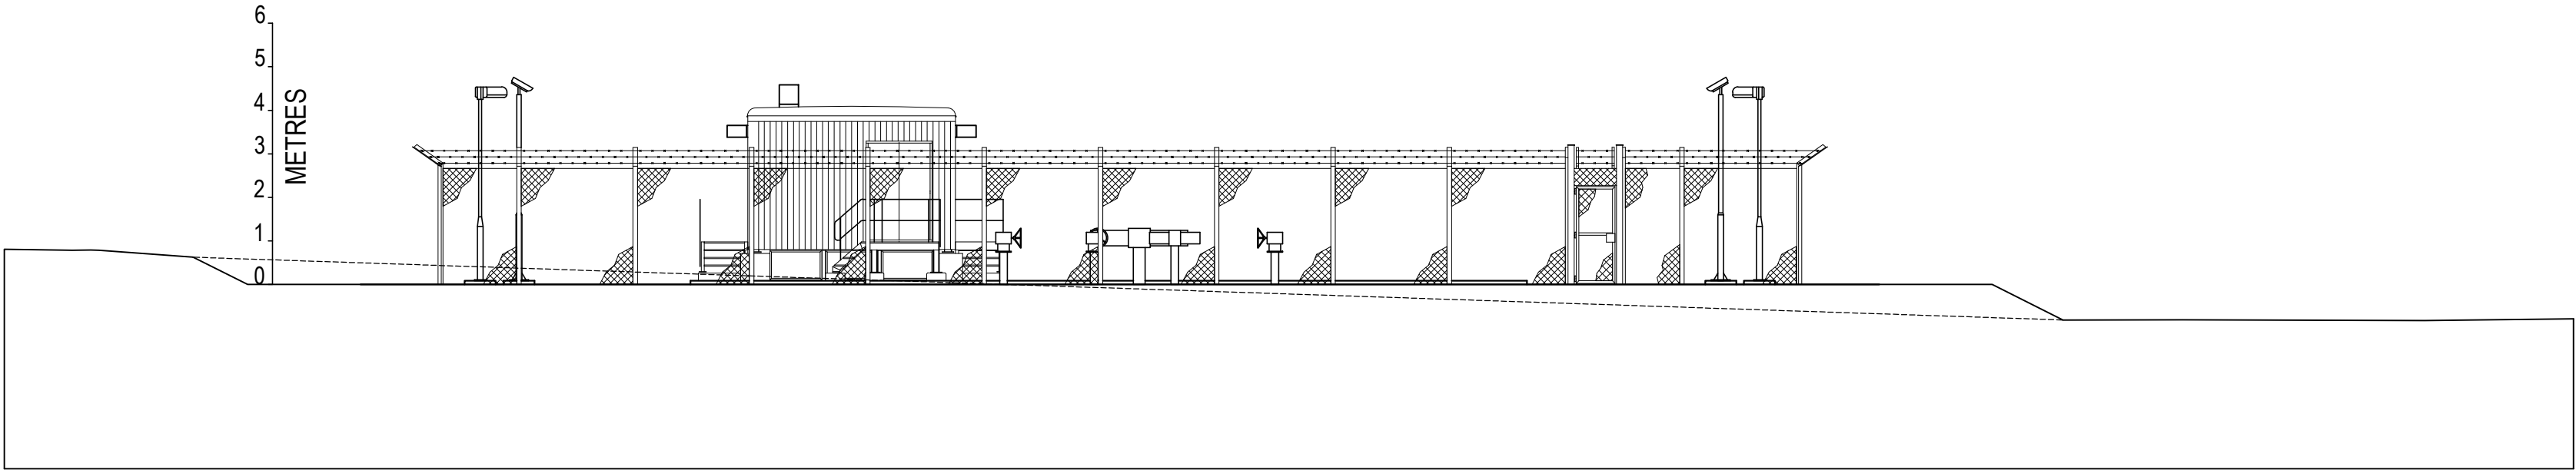



SOUTH ELEVATION B-B

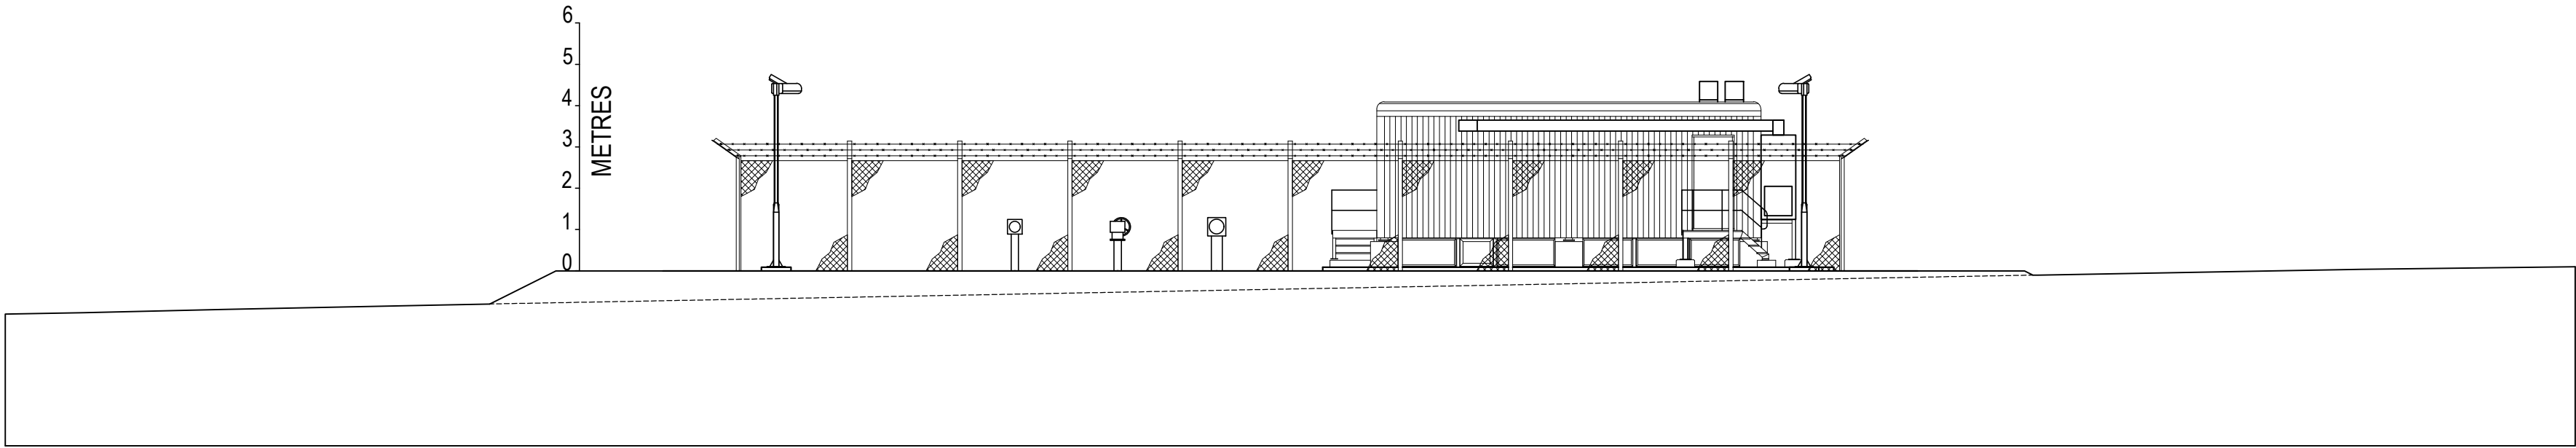


EAST ELEVATION C-C

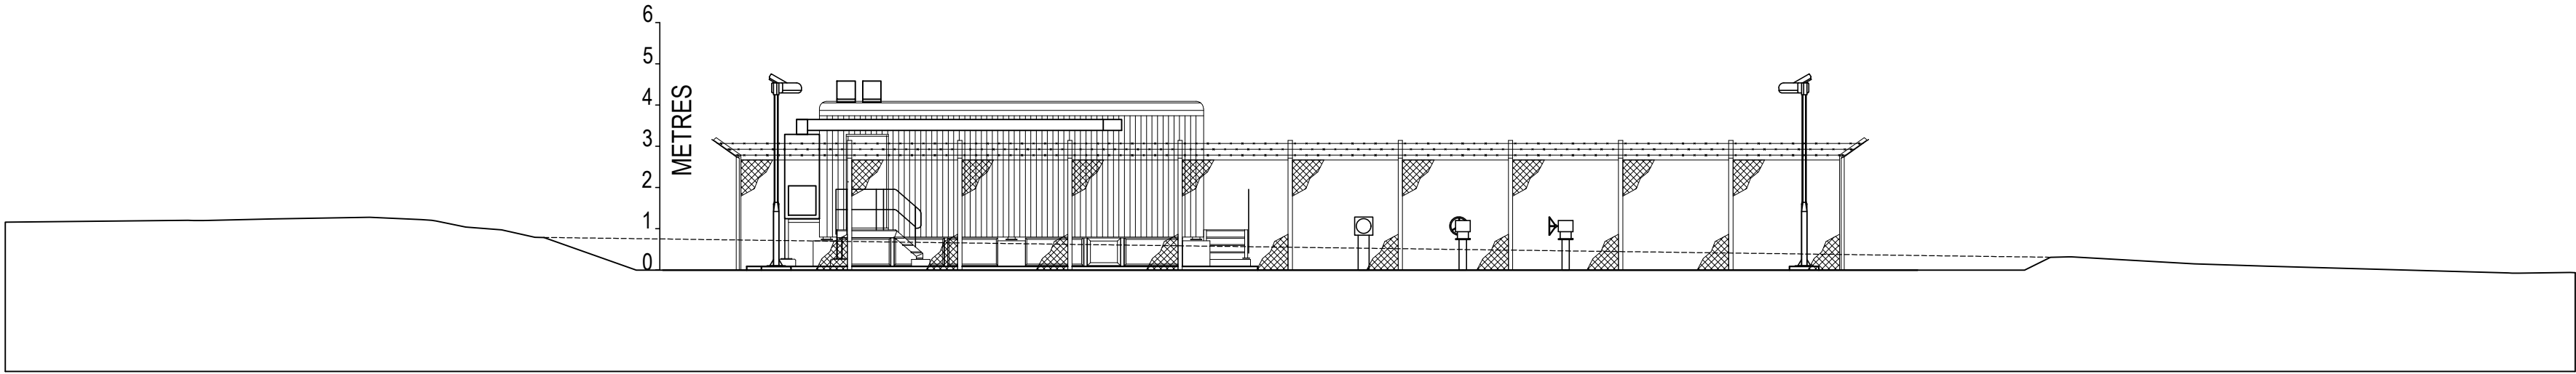

WEST ELEVATION D-D

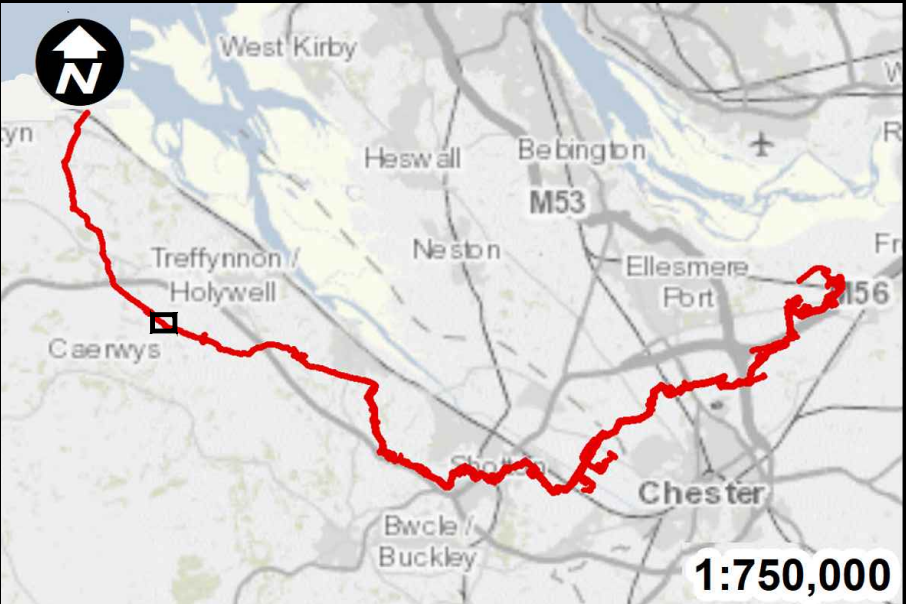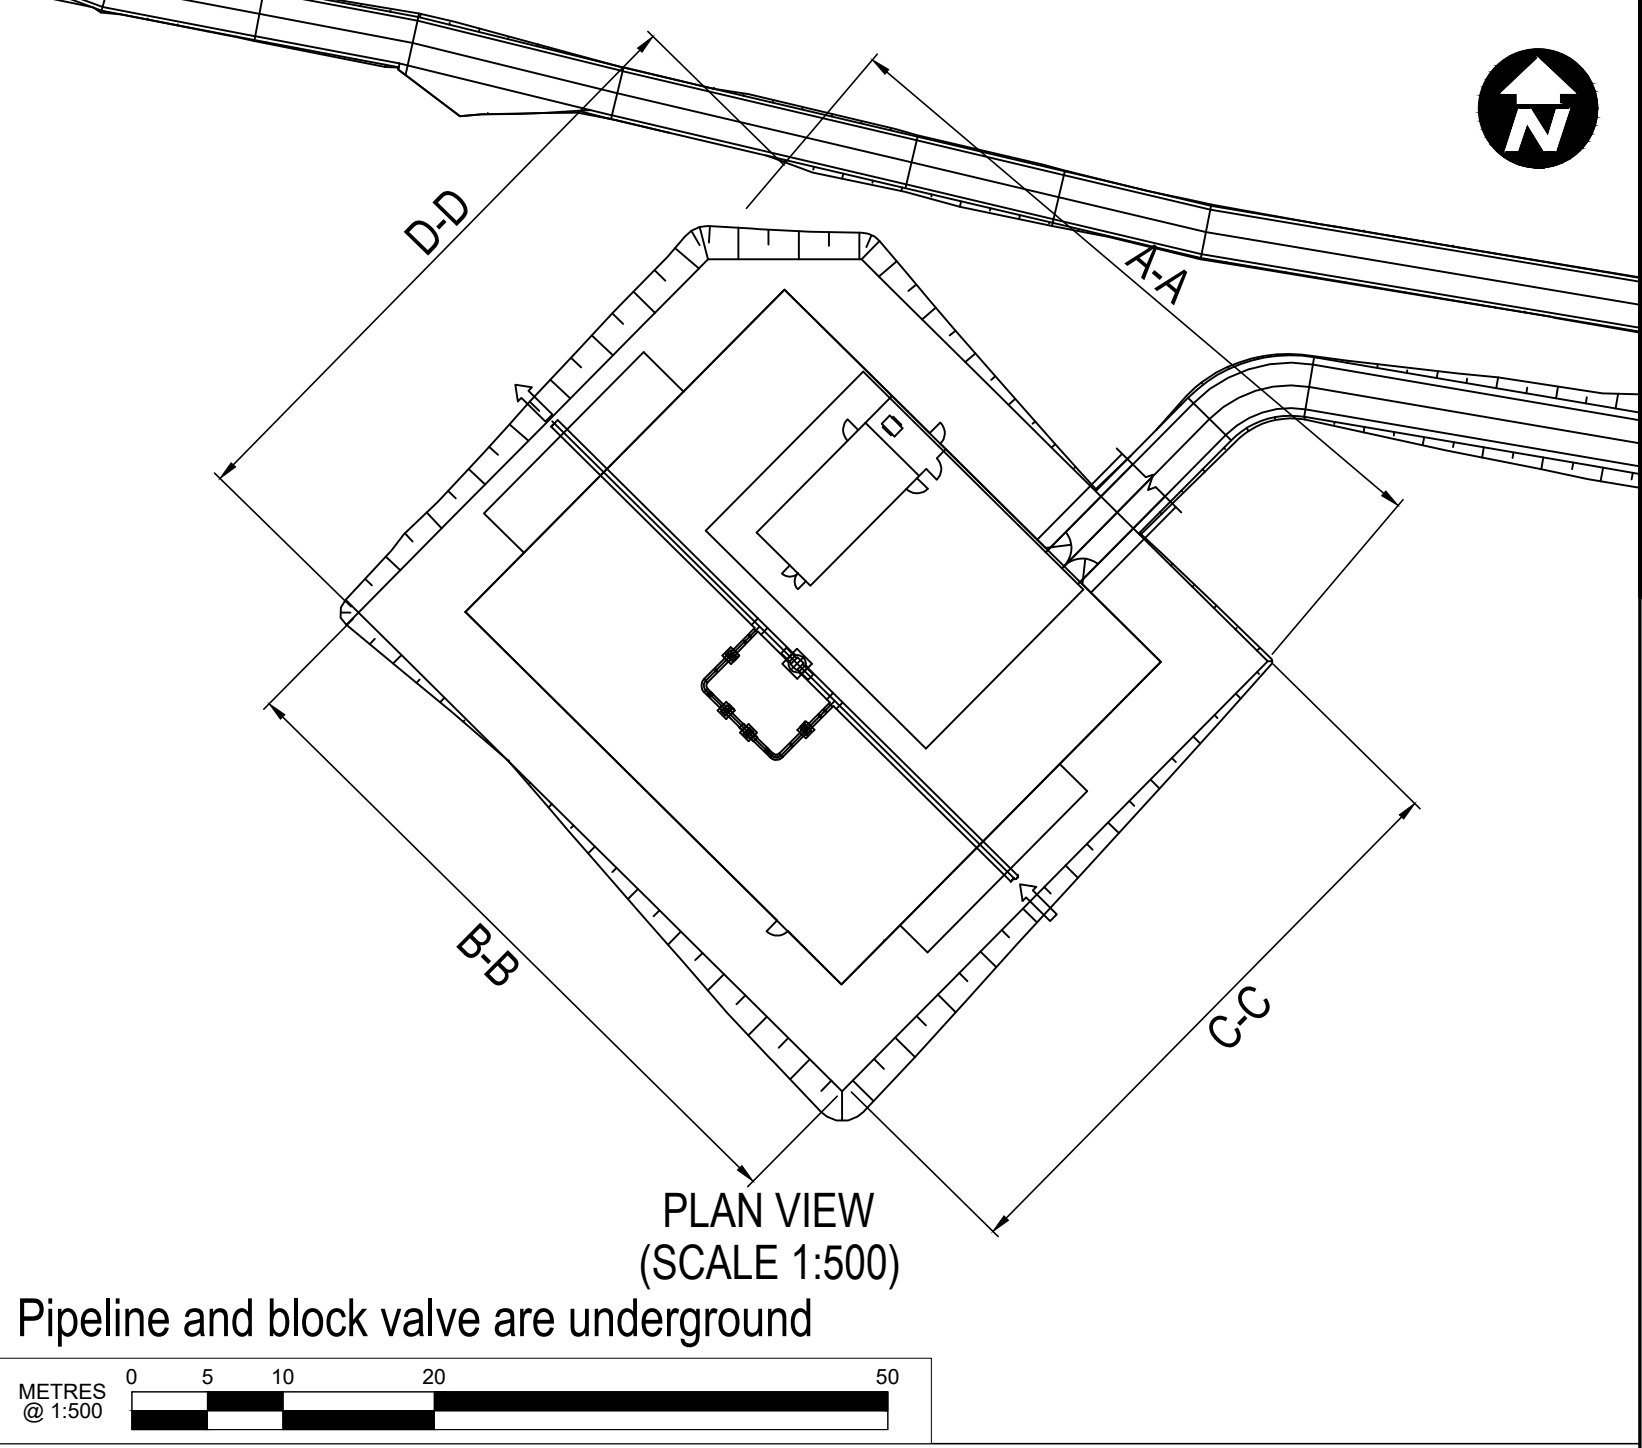

SCALE: 1:150

 

Contains OS data © Crown Copyright and database right 2020

HyNet North West

PROJECT TITLE
**HyNet Carbon Dioxide
Pipeline DCO**

DRAWING TITLE
**BABELL BVS
ELEVATION PLAN
REGULATION 5(2)(o)
APPLICATION DOCUMENT REFERENCE D.2.8
SHEET 6 OF 6**

DRAWING STATUS
DEADLINE 2

DRAWN TO	CHECKED JH	APPROVED VB	AUTHORISED AV
--------------------	----------------------	-----------------------	-------------------------

SCALE @ A1 SIZE 1:150	DATE 04/05/2023	REVISION C
---------------------------------	---------------------------	----------------------

DRAWING NUMBER
EN070007-D.2.8-EL-Sheet 6