

Note: This is a colour drawing, in order to ensure any subsequent reproduction is viewed correctly it is to be re-printed in full colour



EAST ELEVATION - GLAZING

1 : 200

NORTH ELEVATION - GLAZING

1 : 200




WEST ELEVATION - GLAZING


1 : 200

SOUTH ELEVATION - GLAZING


1 : 200

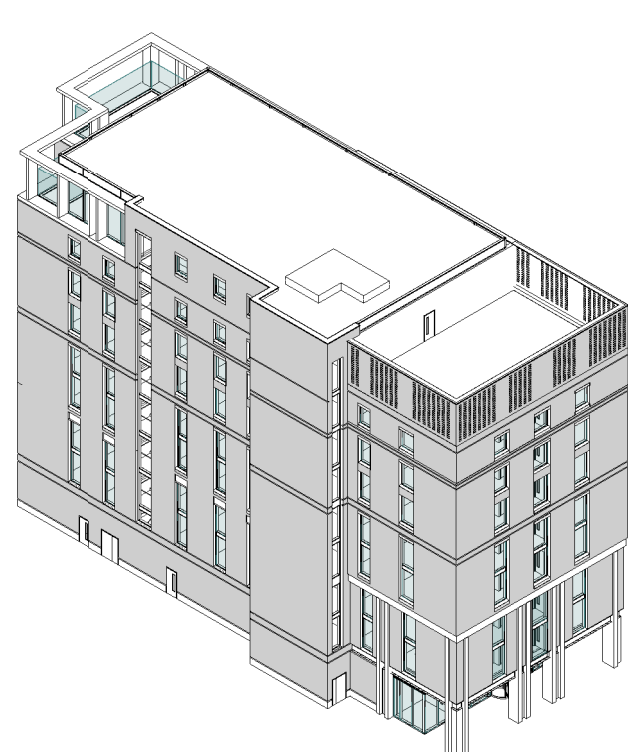


NORTH-WEST ISOMETRIC

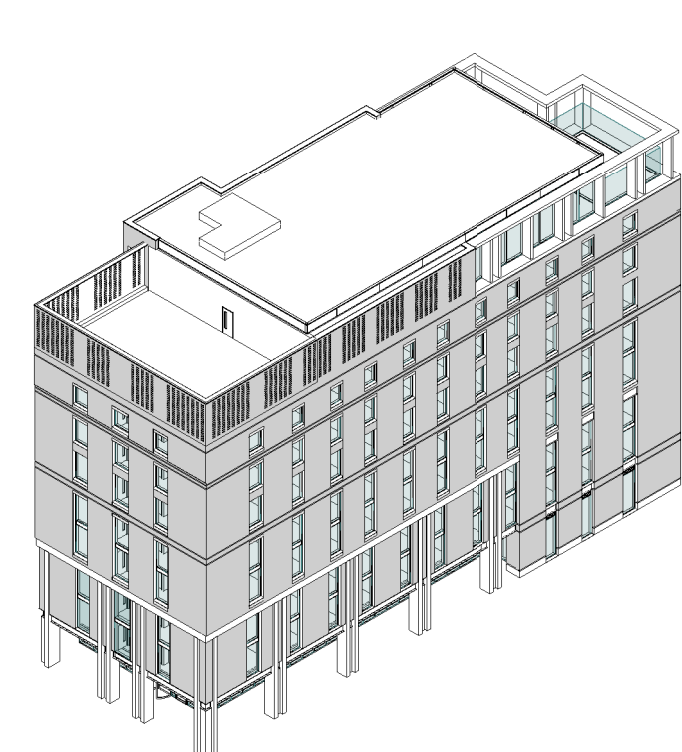


SOUTH-WEST ISOMETRIC

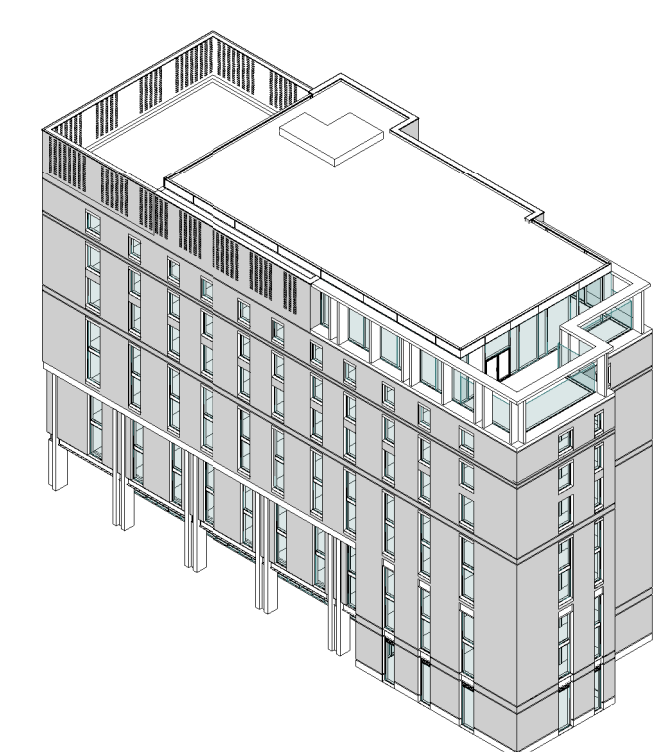

SOUTH-EAST ISOMETRIC

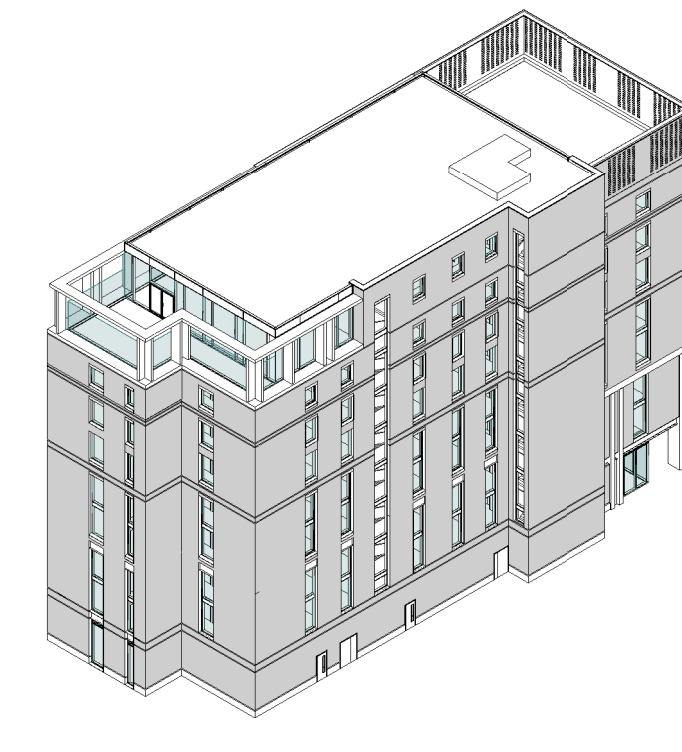


NORTH-EAST ISOMETRIC

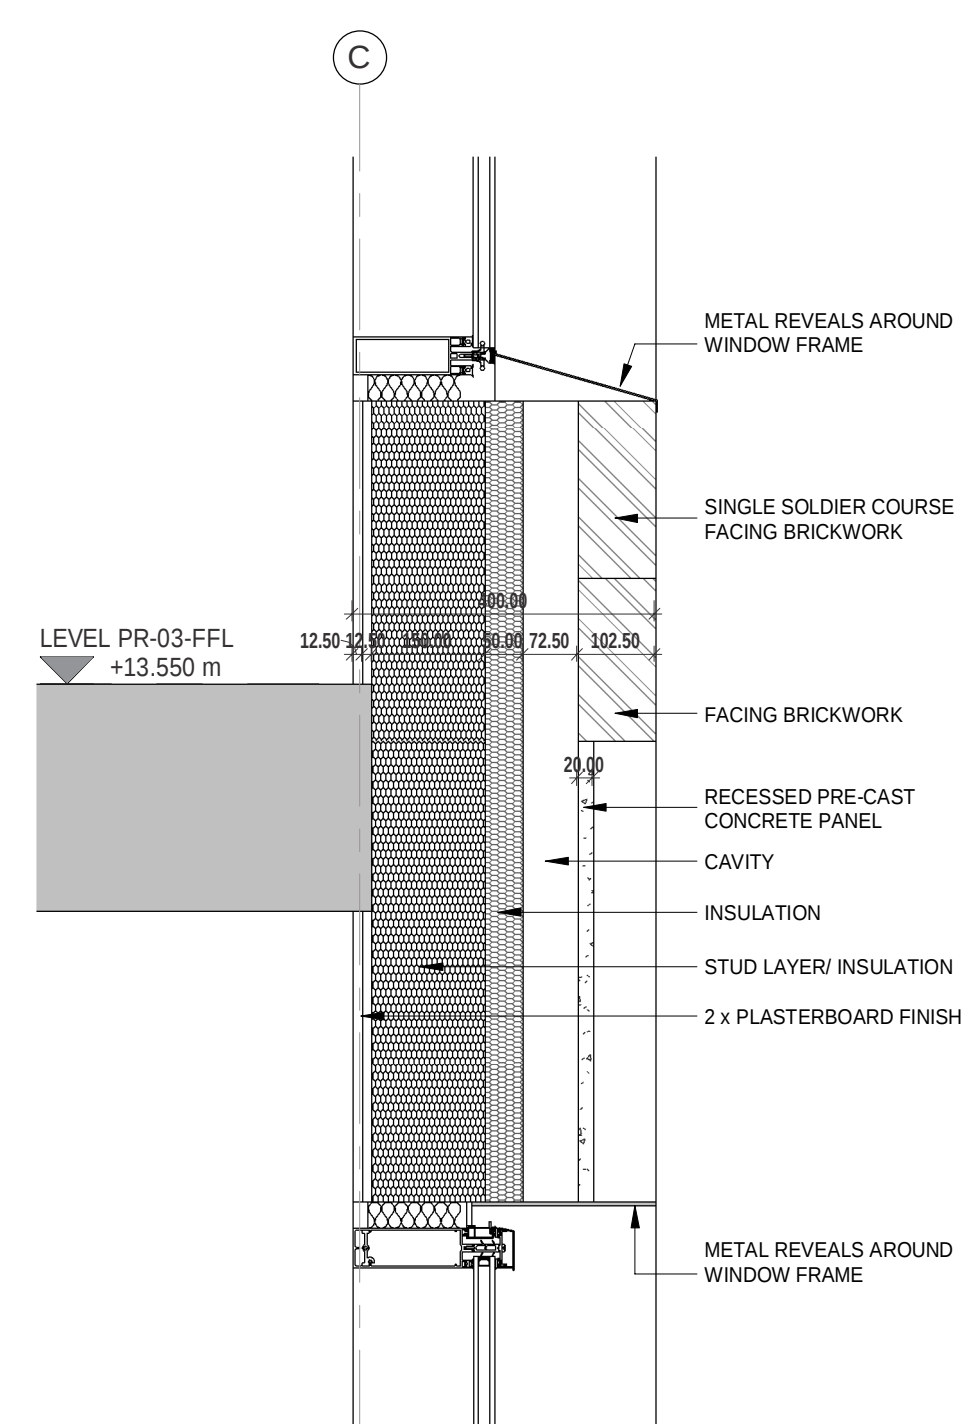


CALL-OUT 10

1 : 10

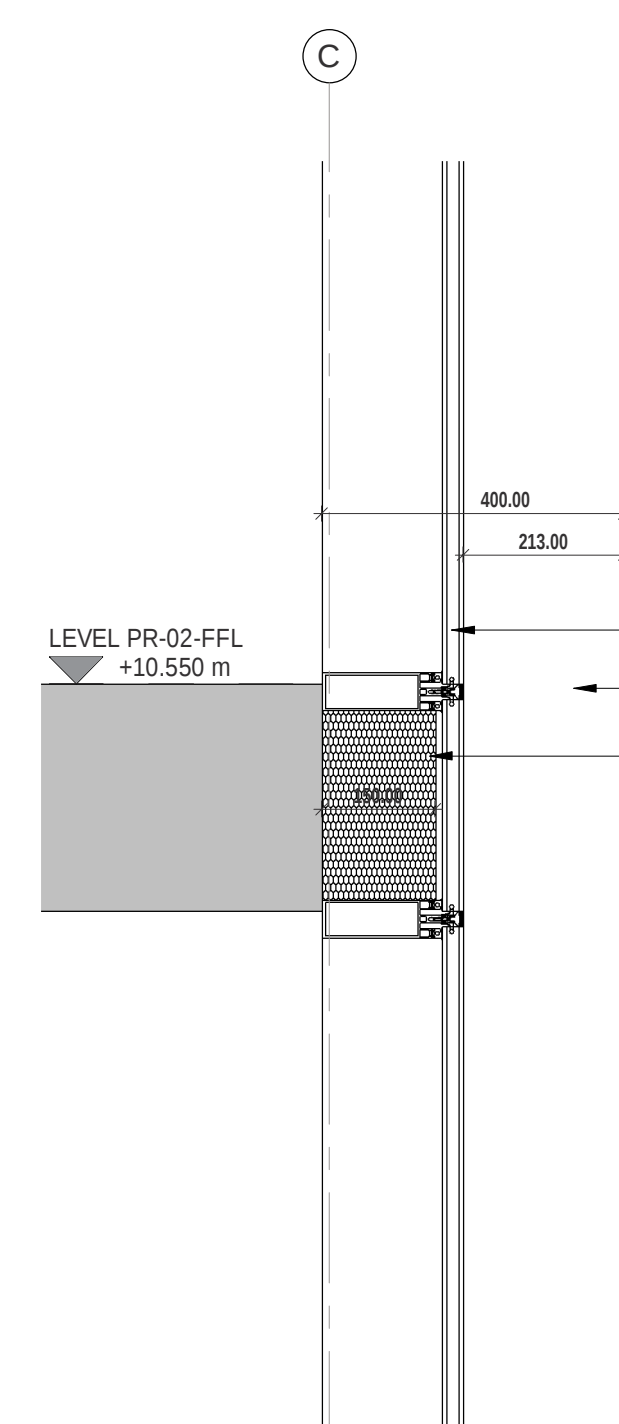


CALL-OUT 11

1 : 10

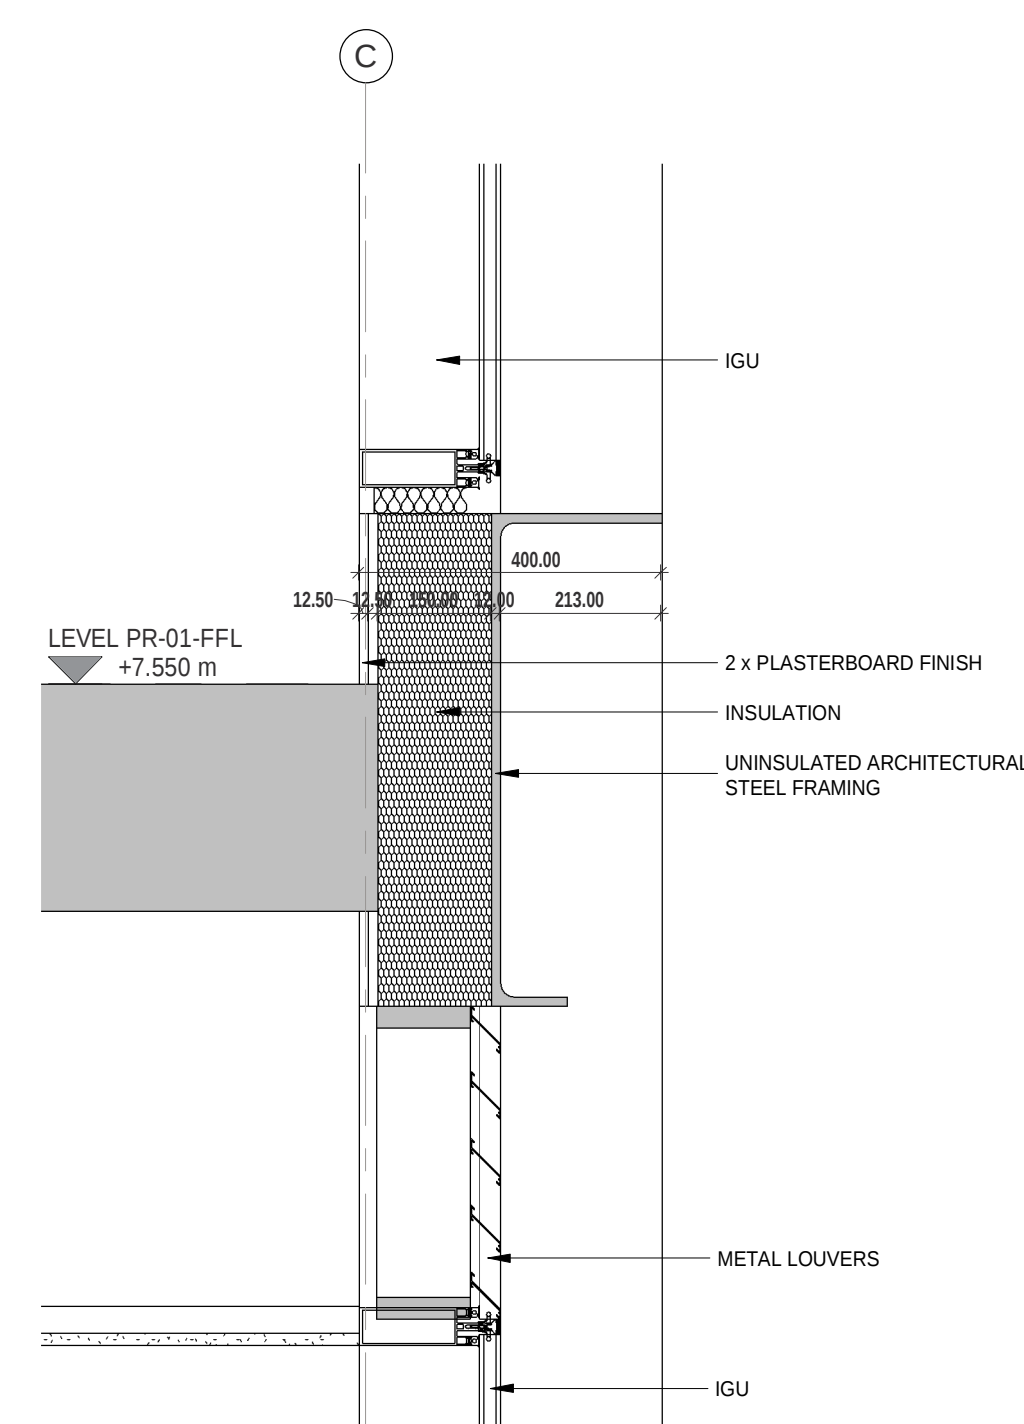


CALL-OUT 12

1 : 10

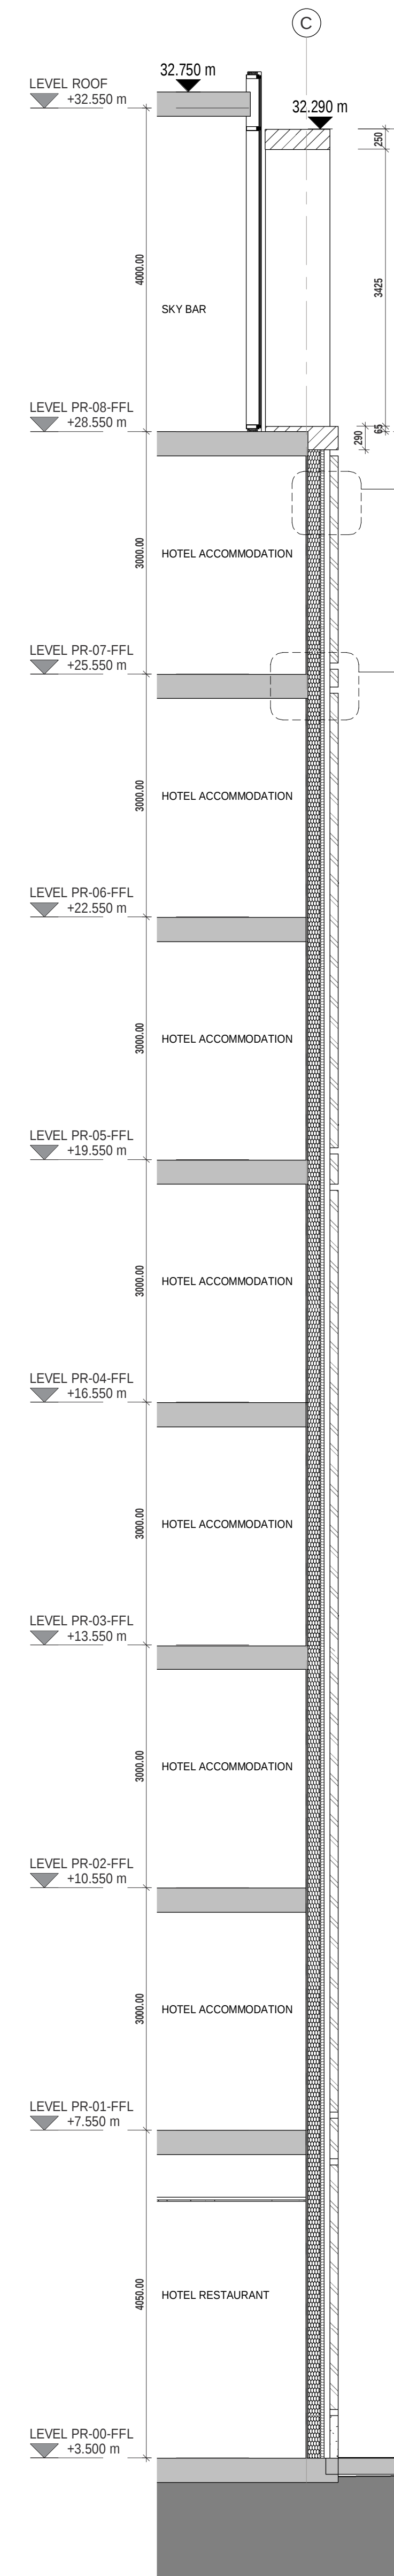


STRIP SECTION 1

1 : 50

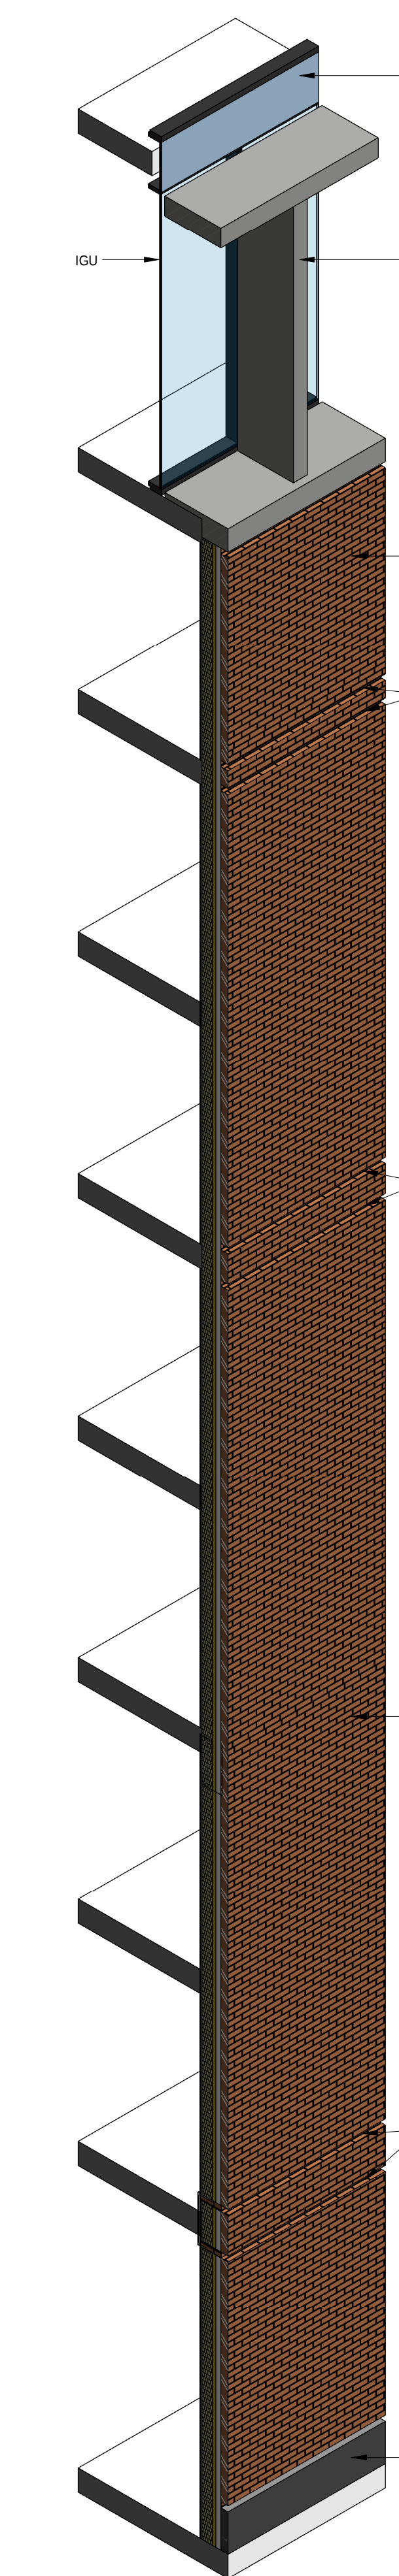


STRIP SECTION 1 - ISO

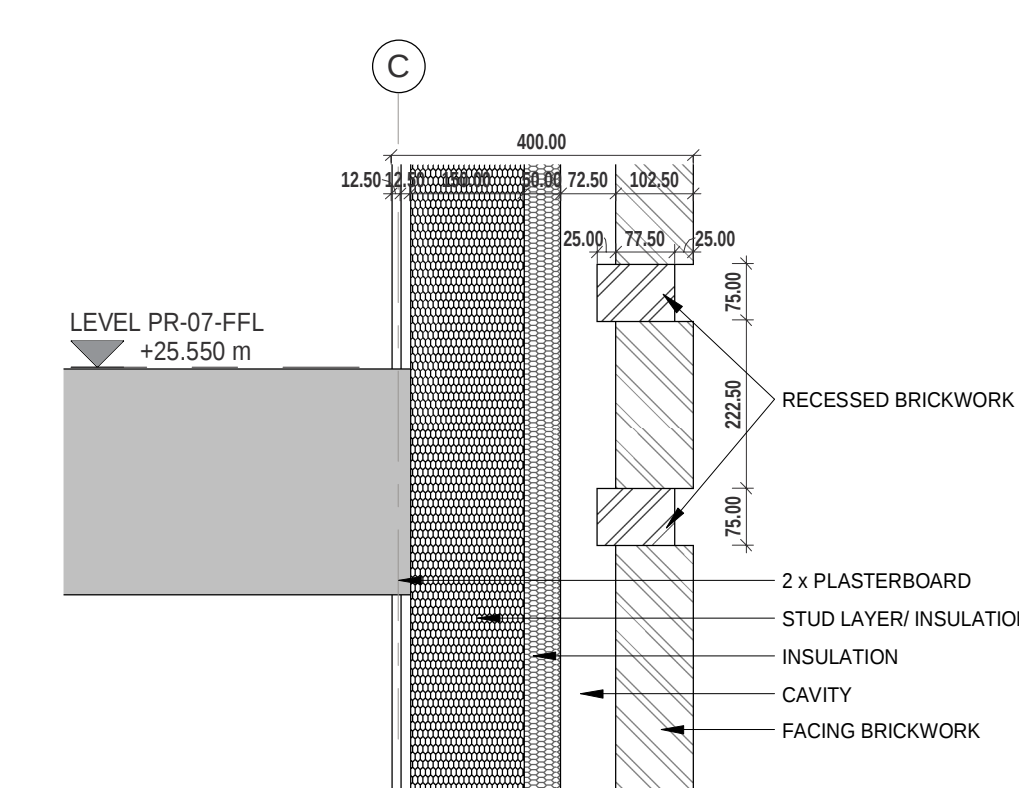


CALL-OUT 9

1 : 10

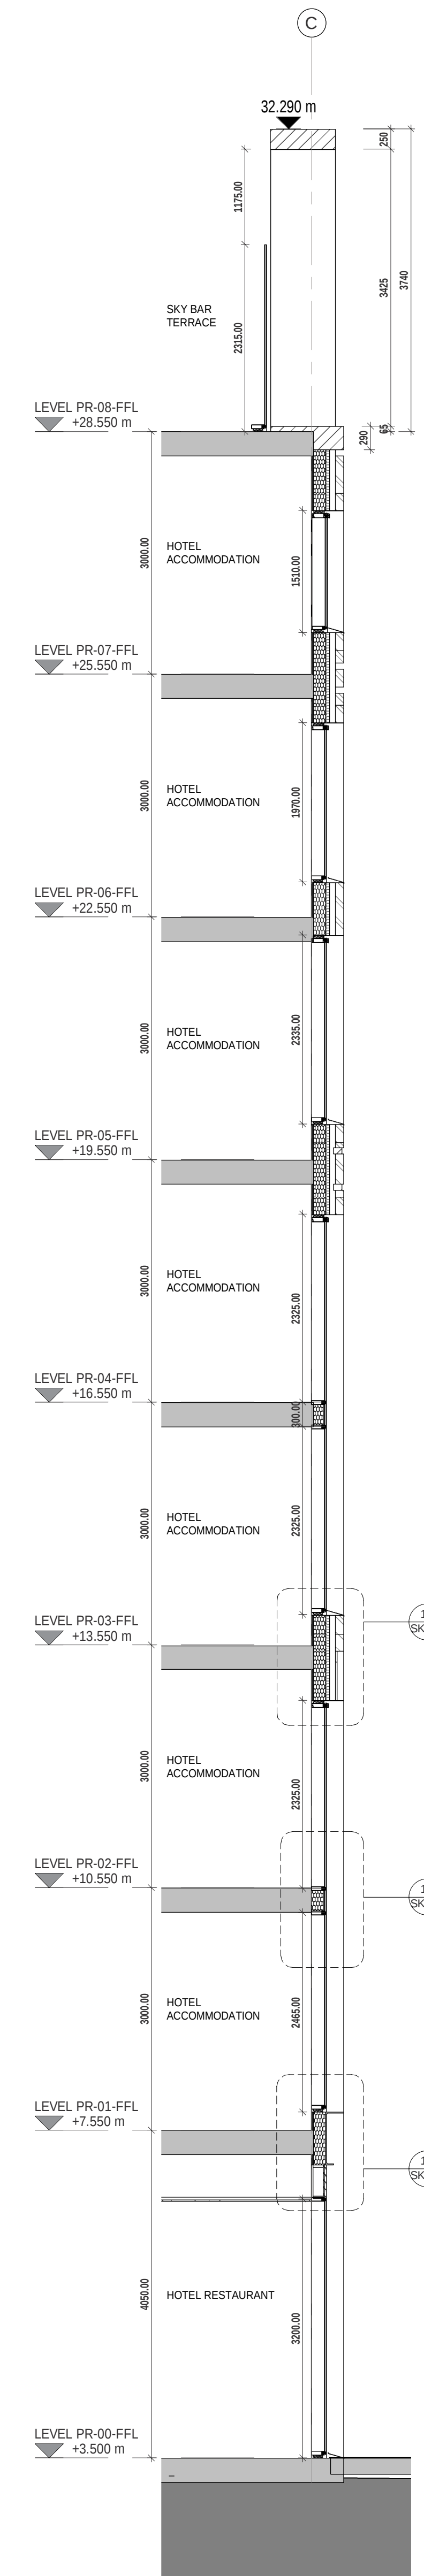

STRIP SECTION 2

1 : 50

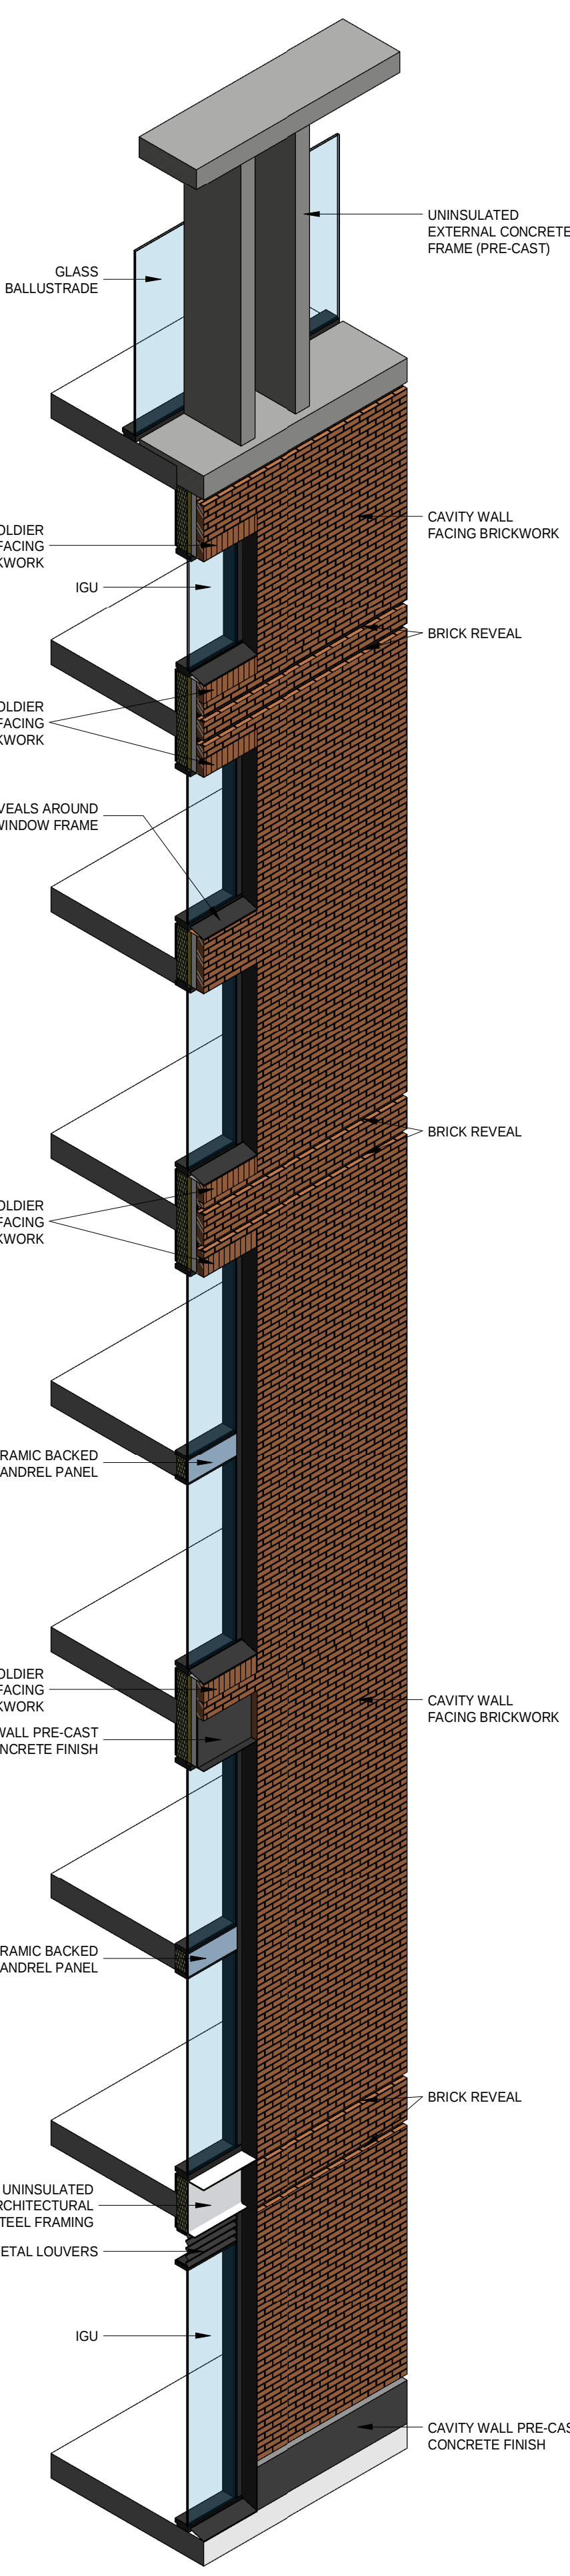

STRIP SECTION 2 - ISO

DESIGN INTENT DRAWING ONLY.
WORK IN PROGRESS.
MATERIALS AND BUILDUPS ARE SUBJECT TO CLIENT APPROVAL
TO BE READ IN CONJUNCTION WITH DLA DRAWINGS 0010 - 0036.

ARCHITECTURE

No. 55 | St Paul's Street | Leeds | LS1
0113 887 3100 www.dla-

PROJECT
PRINCES QUAY, HULL
HOTEL

TITLE
TYPICAL WALL BUILD-UPS
GLAZED & SOLID EXT. AREAS

SCALE As indicated @ A114/03/19

DRAWN VP REVIEWED JO

DLA REF 2016-223 NUMBER SK002 REVISION

STATUS
FOR INFORMATION