

**A303 Amesbury to Berwick Down**

**TR010025**

**2.8 Engineering Sections Drawings (Cross Sections)**

Volume 2

APFP Regulation 5(2)(o) & 6(2)


Planning Act 2008

Infrastructure Planning (Applications: Prescribed  
Forms and Procedure) Regulations 2009

October 2018



LIMIT OF ORDNANCE SURVEY

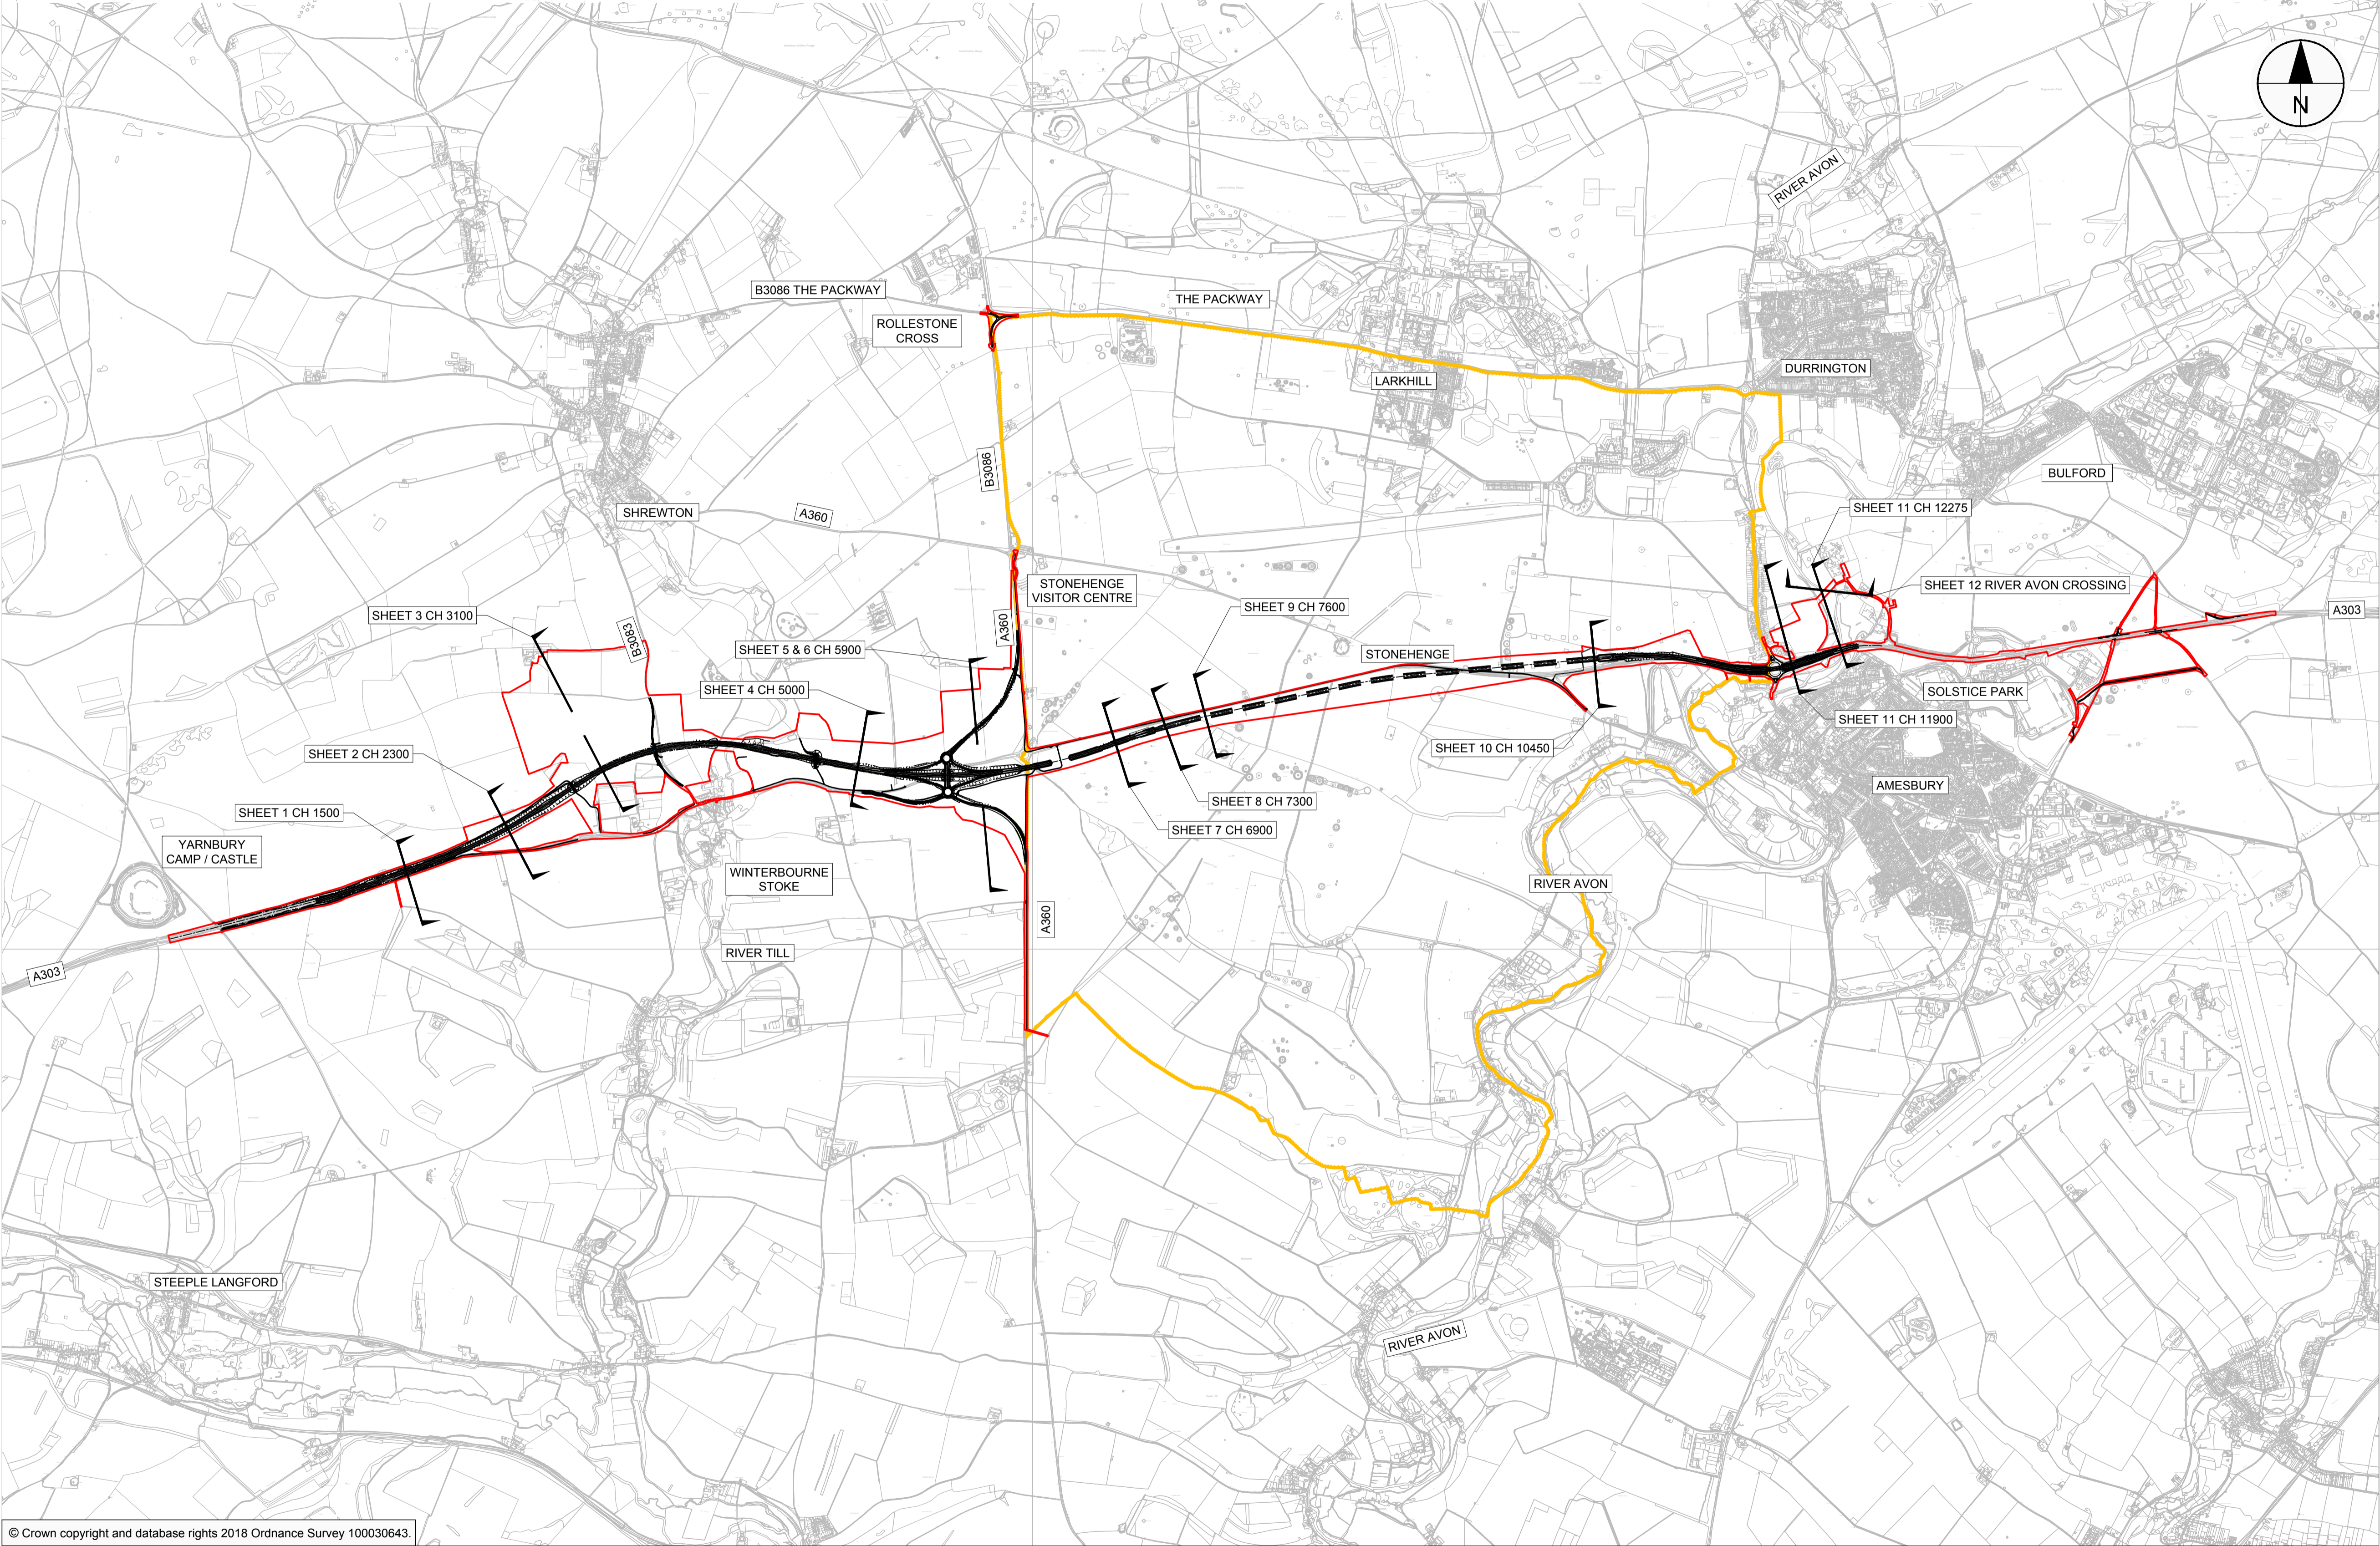

LIMIT OF ORDNANCE SURVEY

NOTES:  
1. ALL DIMENSIONS ARE IN METRES UNLESS NOTED OTHERWISE.

LEGEND:  
THE SCHEME (SHOWN FOR ILLUSTRATIVE PURPOSES ONLY)  
WORLD HERITAGE SITE BOUNDARY  
ORDER LIMITS

SUBMITTED FOR DEVELOPMENT CONSENT ORDER APPLICATION	CM TE	OCT 2018	P02
Revision Details	By Check	Date	Suffix

Purpose of Issue

DCO APPLICATION

Project Title

A303  
Amesbury to Berwick Down

Drawing Title

ENGINEERING SECTION DRAWINGS  
(CROSS SECTIONS)  
REGULATION 5(2)(o) & 6(2)  
KEY PLAN

Highways England Project Office  
Temple Quay House  
2 The Square, Temple Quay  
Bristol, BS1 6HA  
Scale @ A1


1:25,000

Application Document Number

TR010025 - 2.8

Rev

P02

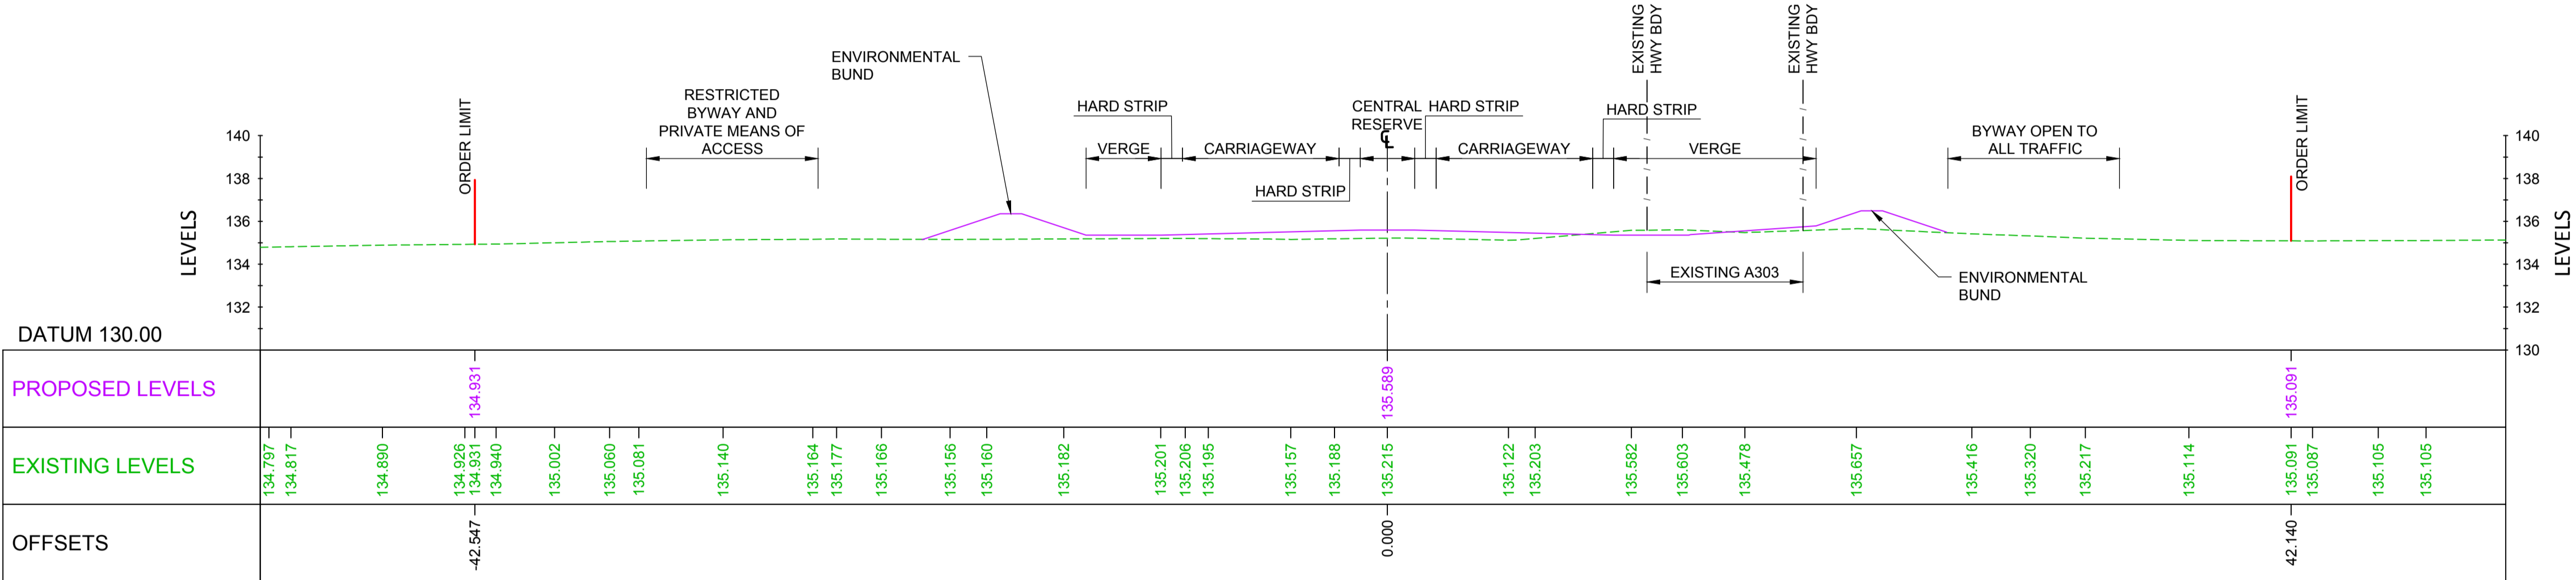

TYPICAL SECTION - CH 1500 WORK No.1A

SCALE 1:200

- NOTES:
- ALL DIMENSIONS ARE IN METRES UNLESS NOTED OTHERWISE.
  - THESE ENGINEERING SECTION DRAWINGS SHOULD BE READ IN CONJUNCTION WITH THE KEY PLAN AND ALONGSIDE OTHER PLANS AND DOCUMENTS IN THE DEVELOPMENT CONSENT ORDER APPLICATION. IN PARTICULAR, THE WORKS PLANS AND SCHEDULE 1 (AUTHORISED DEVELOPMENT) TO THE DEVELOPMENT CONSENT ORDER.
  - FOR CHAINAGE PLEASE REFER TO THE ENGINEERING SECTION DRAWINGS (PLAN AND PROFILES).
  - WORK No. REFERENCES ARE DETAILED IN SCHEDULE 1 (AUTHORISED DEVELOPMENT) TO THE DEVELOPMENT CONSENT ORDER.
  - THE DESIGN SHOWN ON THESE ENGINEERING SECTION DRAWINGS IS ILLUSTRATIVE AND WILL BE SUBJECT TO DETAILED DESIGN DEVELOPMENT. ANY CHANGES WILL BE LIMITED TO BEING WITHIN THE ORDER LIMITS AND ANY OTHER CONSTRAINTS INCLUDED IN THE DEVELOPMENT CONSENT ORDER.

LEGEND:

PROPOSED VERTICAL DESIGN LEVEL

EXISTING GROUND LEVEL

SUBMITTED FOR DEVELOPMENT CONSENT ORDER APPLICATION	CM TE	OCT 2018	P02
Revision Details	By Check	Date	Suffix





Purpose of Issue	DCO APPLICATION
Project Title	A303 Amesbury to Berwick Down
Drawing Title	ENGINEERING SECTION DRAWINGS (CROSS SECTIONS) REGULATION 5(2)(o) & 6(2) SHEET 1 OF 12
Highways England Project Office Temple Quay House 2 The Square, Temple Quay Bristol, BS1 6HA Scale @ A1	1:200
Application Document Number	Rev

TR010025 - 2.8

P02






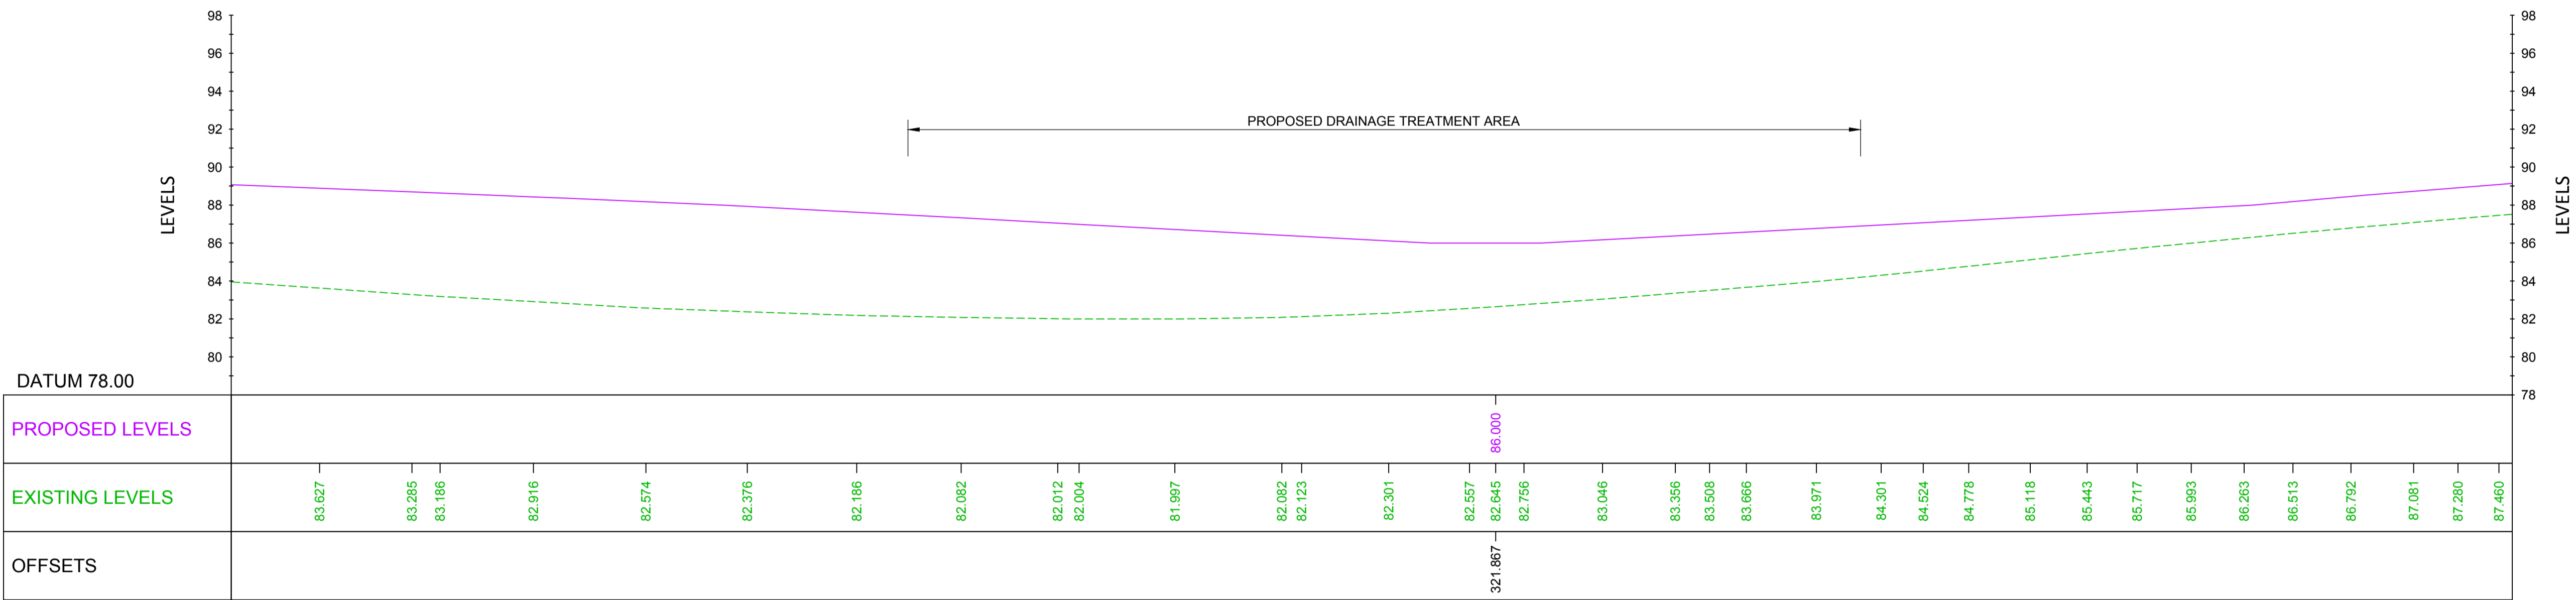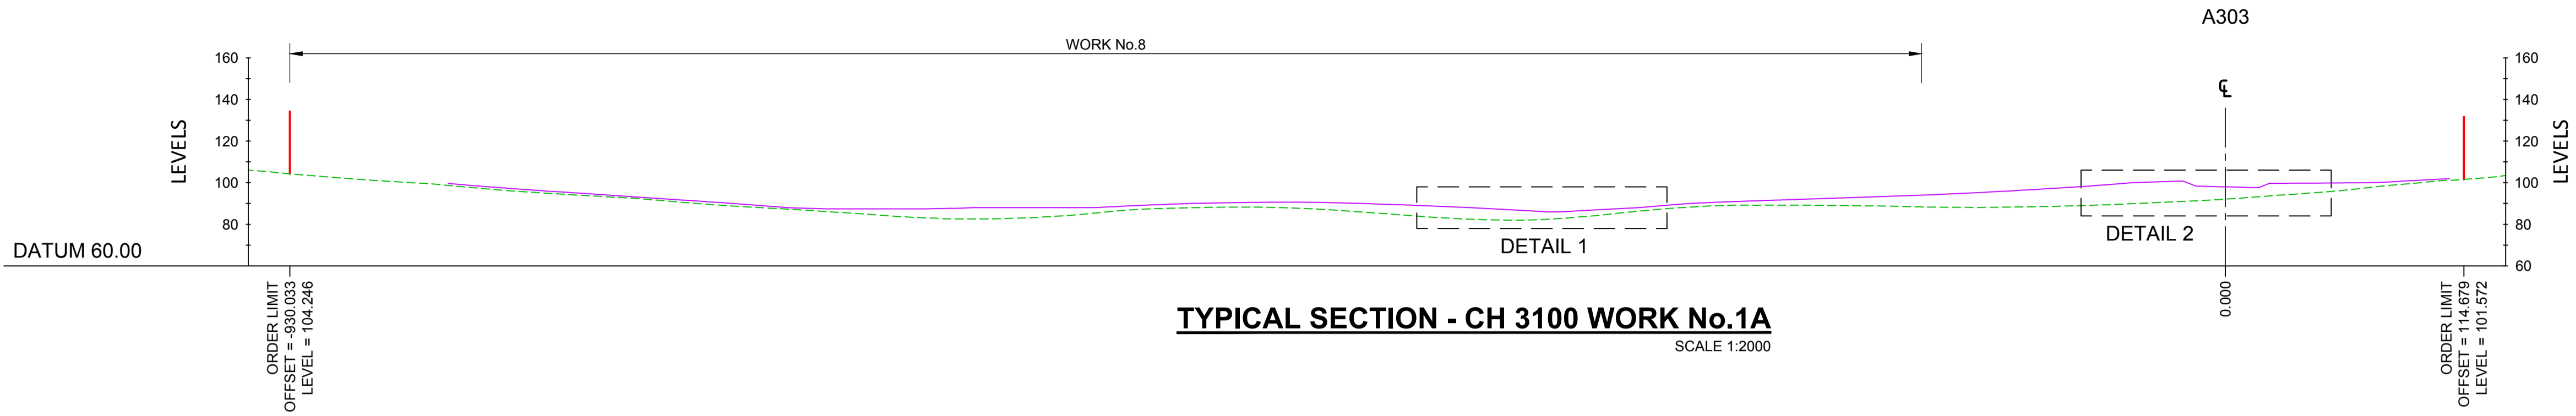


**TYPICAL SECTION - CH 3100 WORK No. 1A (DETAIL 1)**

SCALE 1:200

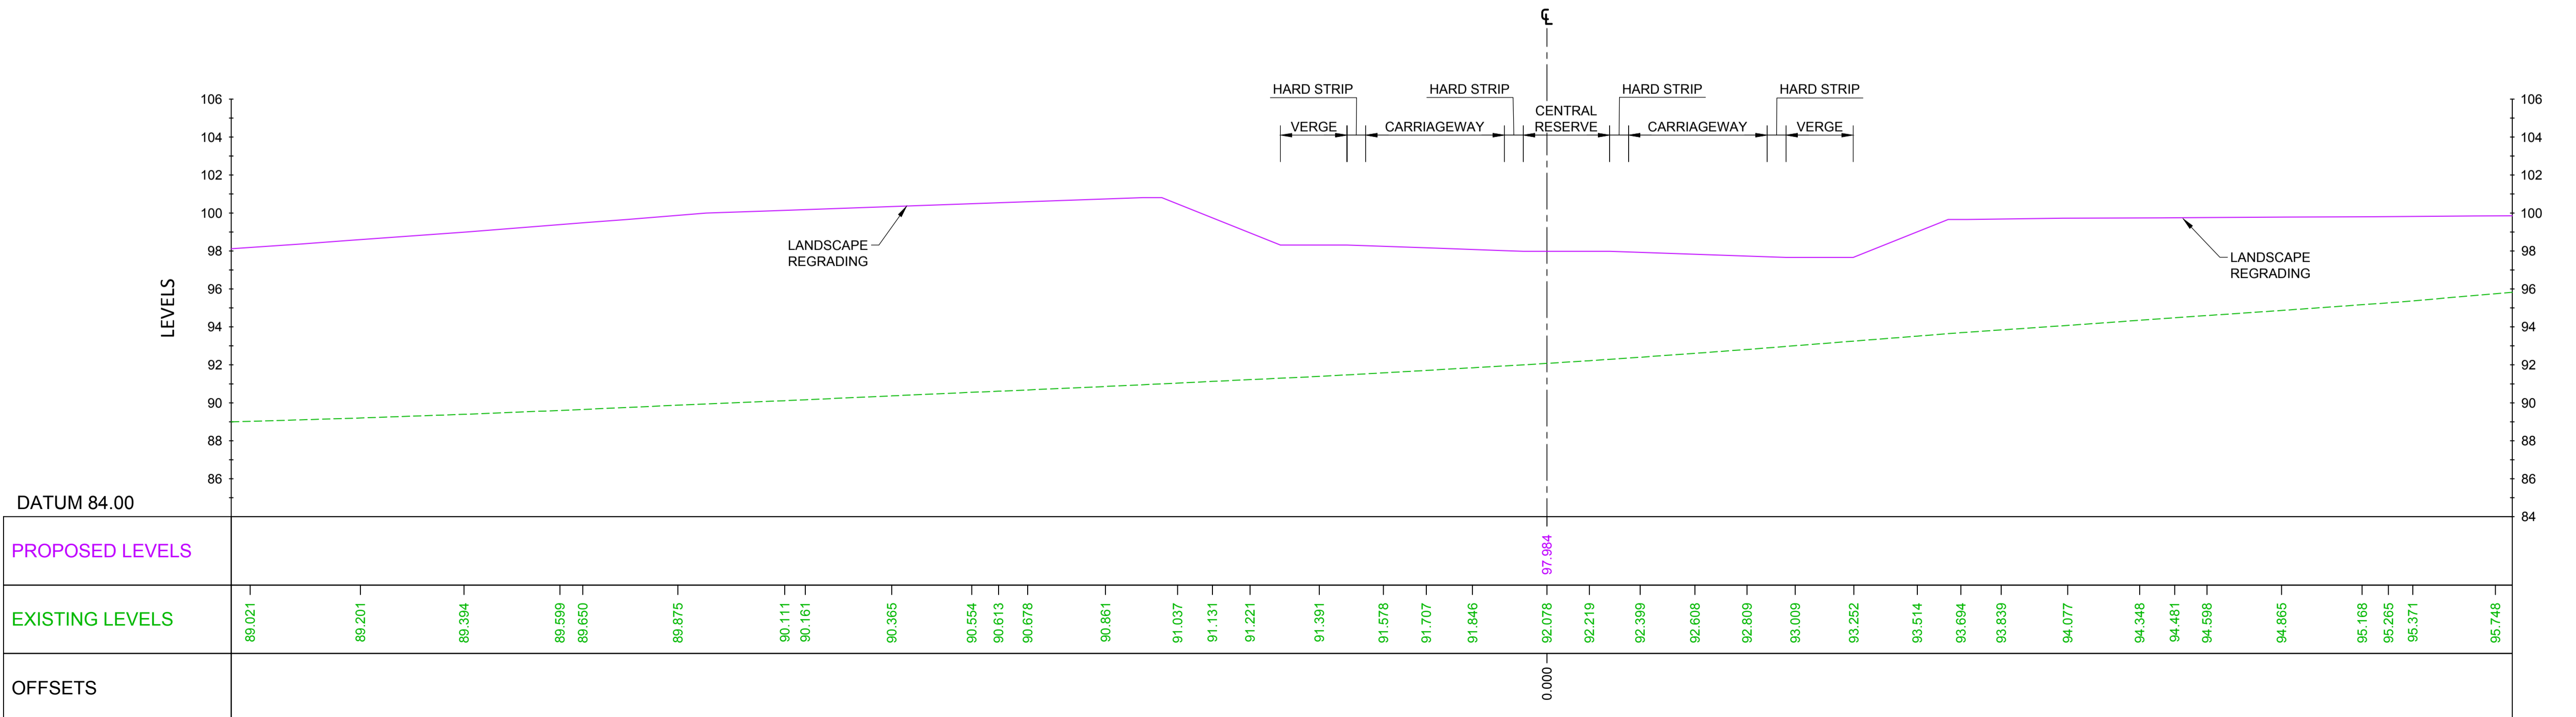

**TYPICAL SECTION - CH 3100 WORK No.1A (DETAIL 2)**

SCALE 1:200

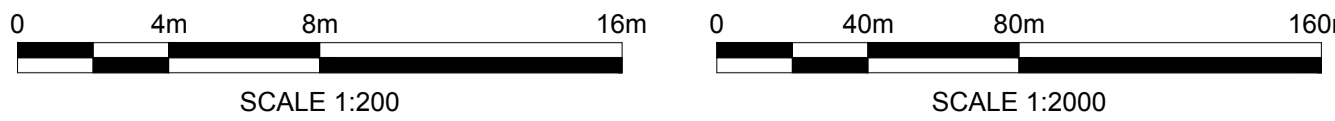

- NOTES:
- ALL DIMENSIONS ARE IN METRES UNLESS NOTED OTHERWISE.
  - THESE ENGINEERING SECTION DRAWINGS SHOULD BE READ IN CONJUNCTION WITH THE KEY PLAN AND ALONGSIDE OTHER PLANS AND DOCUMENTS IN THE DEVELOPMENT CONSENT ORDER APPLICATION. IN PARTICULAR, THE WORKS PLANS AND SCHEDULE 1 (AUTHORISED DEVELOPMENT) TO THE DEVELOPMENT CONSENT ORDER.
  - FOR CHAINAGE PLEASE REFER TO THE ENGINEERING SECTION DRAWINGS (PLAN AND PROFILES).
  - WORK No. REFERENCES ARE DETAILED IN SCHEDULE 1 (AUTHORISED DEVELOPMENT) TO THE DEVELOPMENT CONSENT ORDER.
  - THE DESIGN SHOWN ON THESE ENGINEERING SECTION DRAWINGS IS ILLUSTRATIVE AND WILL BE SUBJECT TO DETAILED DESIGN DEVELOPMENT; ANY CHANGES WILL BE LIMITED TO BEING WITHIN THE ORDER LIMITS AND ANY OTHER CONSTRAINTS INCLUDED IN THE DEVELOPMENT CONSENT ORDER.

LEGEND:

PROPOSED VERTICAL DESIGN LEVEL

EXISTING GROUND LEVEL

SUBMITTED FOR DEVELOPMENT CONSENT ORDER APPLICATION	CM TE	OCT 2018	P02
Revision Details	By Check	Date	Suffix



Purpose of Issue

**DCO APPLICATION**

Project Title

**A303  
Amesbury to Berwick Down**

Drawing Title

**ENGINEERING SECTION DRAWINGS  
(CROSS SECTIONS)  
REGULATION 5(2)(o) & 6(2)  
SHEET 3 OF 12**


Highways England Project Office  
Temple Quay House  
2 The Square, Temple Quay  
Bristol, BS1 6HA  
Scale @ A1

Application Document Number


**TR010025 - 2.8**

Rev


**P02**

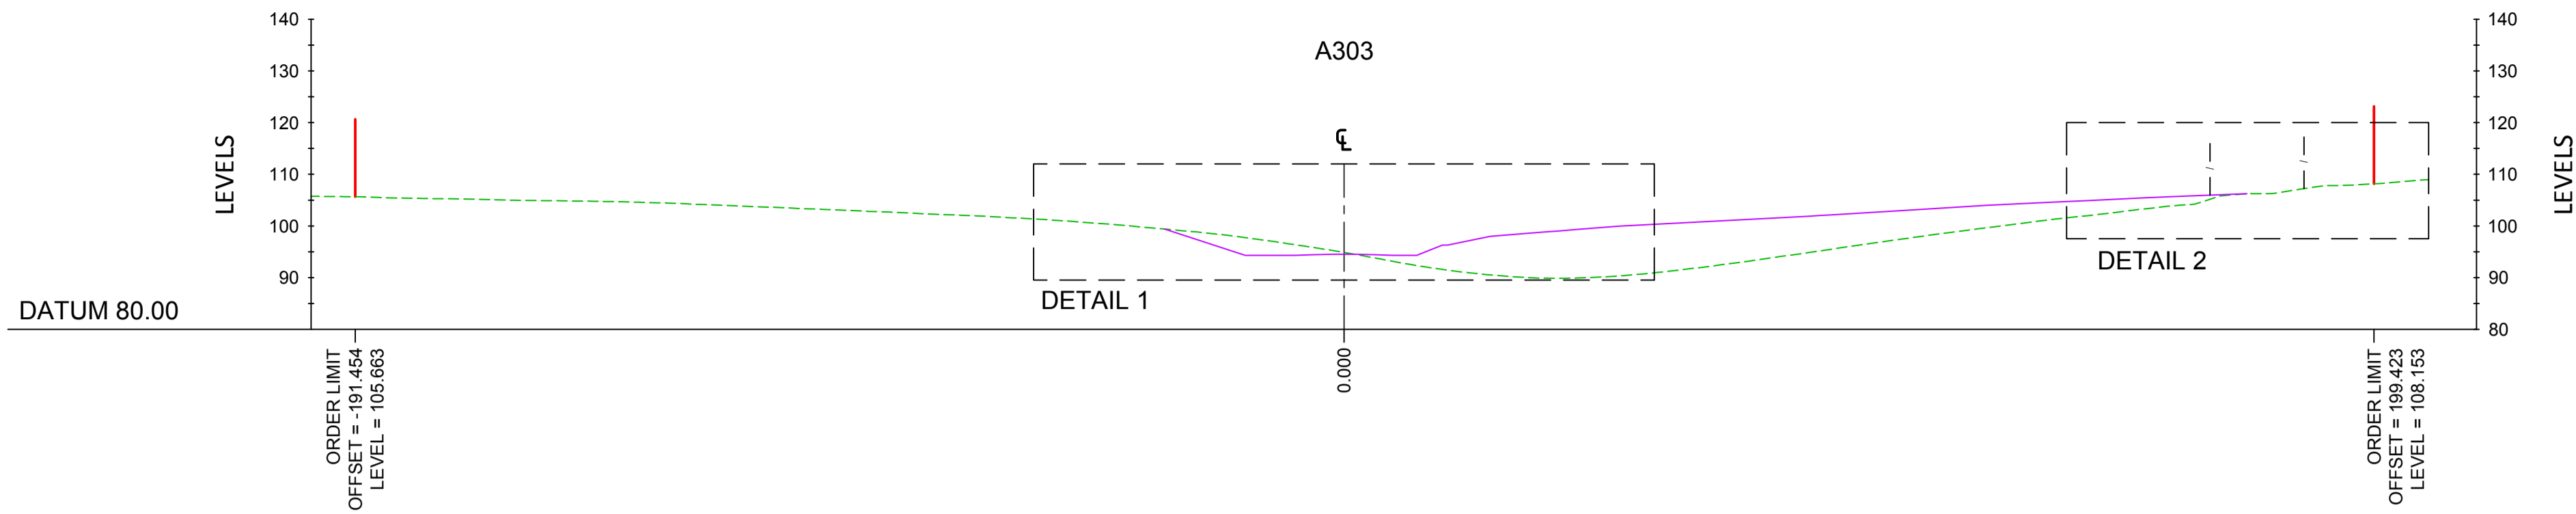


**TYPICAL SECTION - CH 5000 WORK No.1C**  
SCALE 1:1000

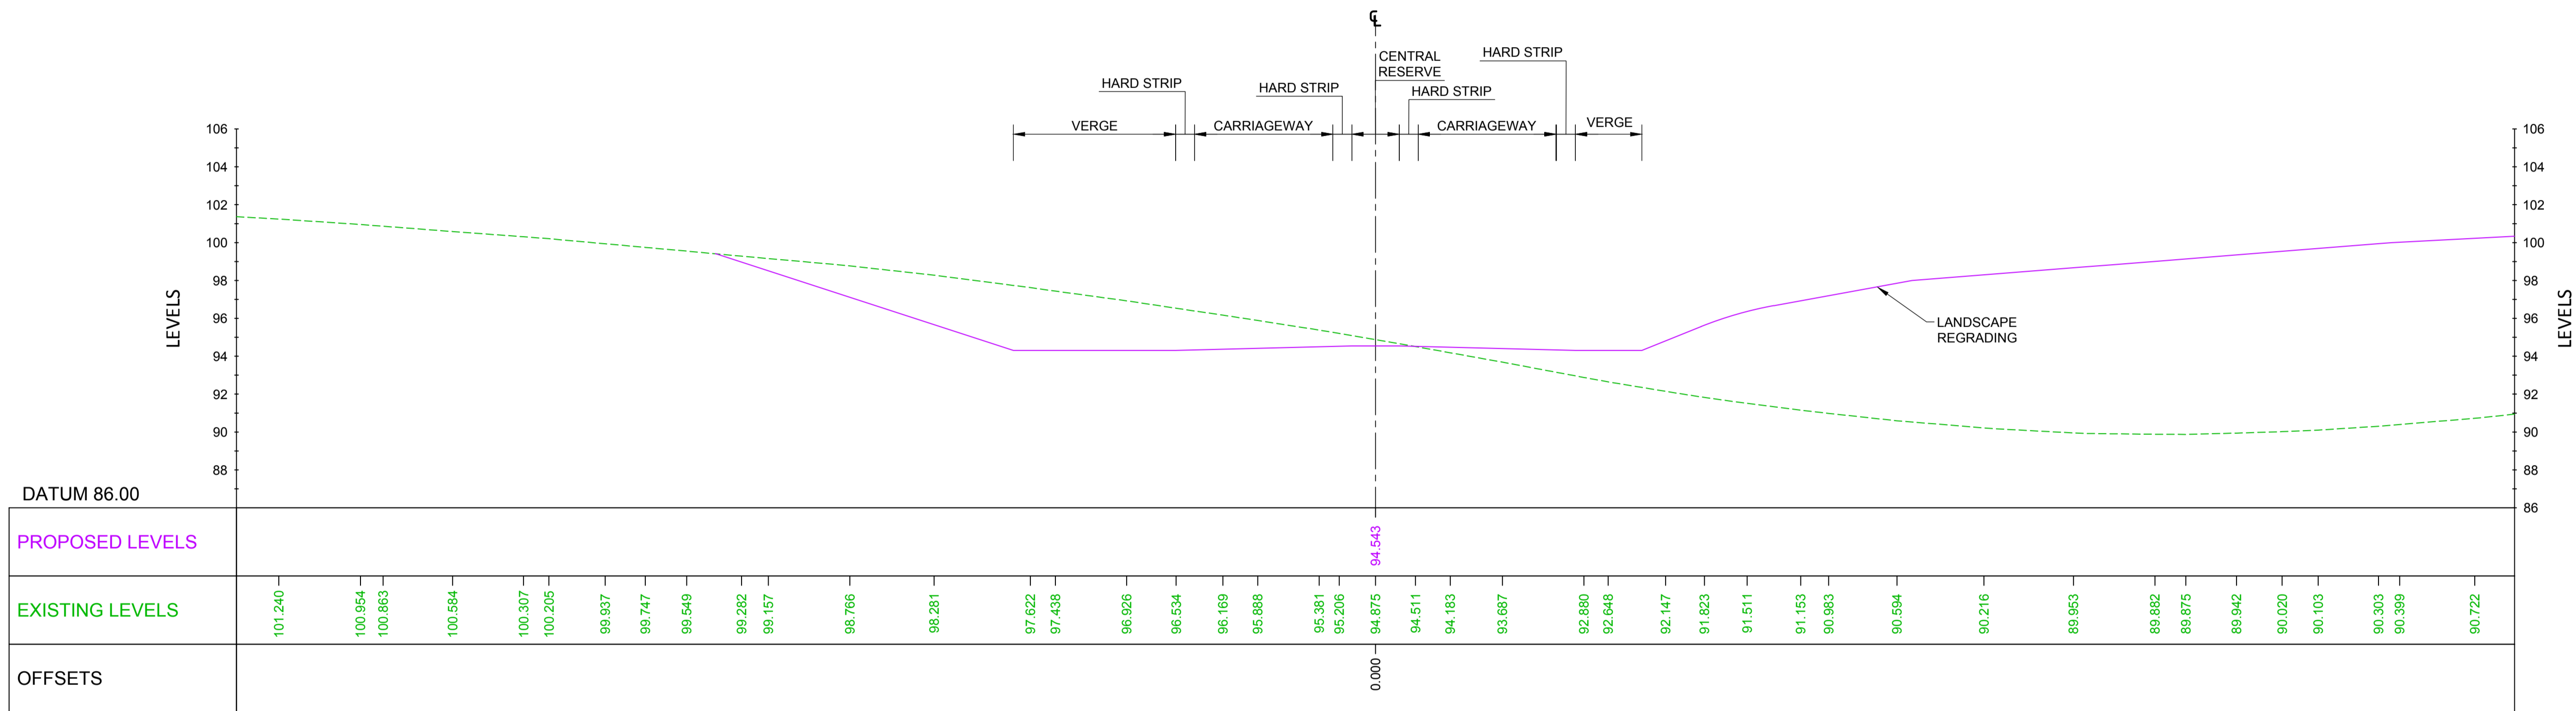

**TYPICAL SECTION - CH 5000 WORK No.1C (DETAIL 1)**  
SCALE 1:200

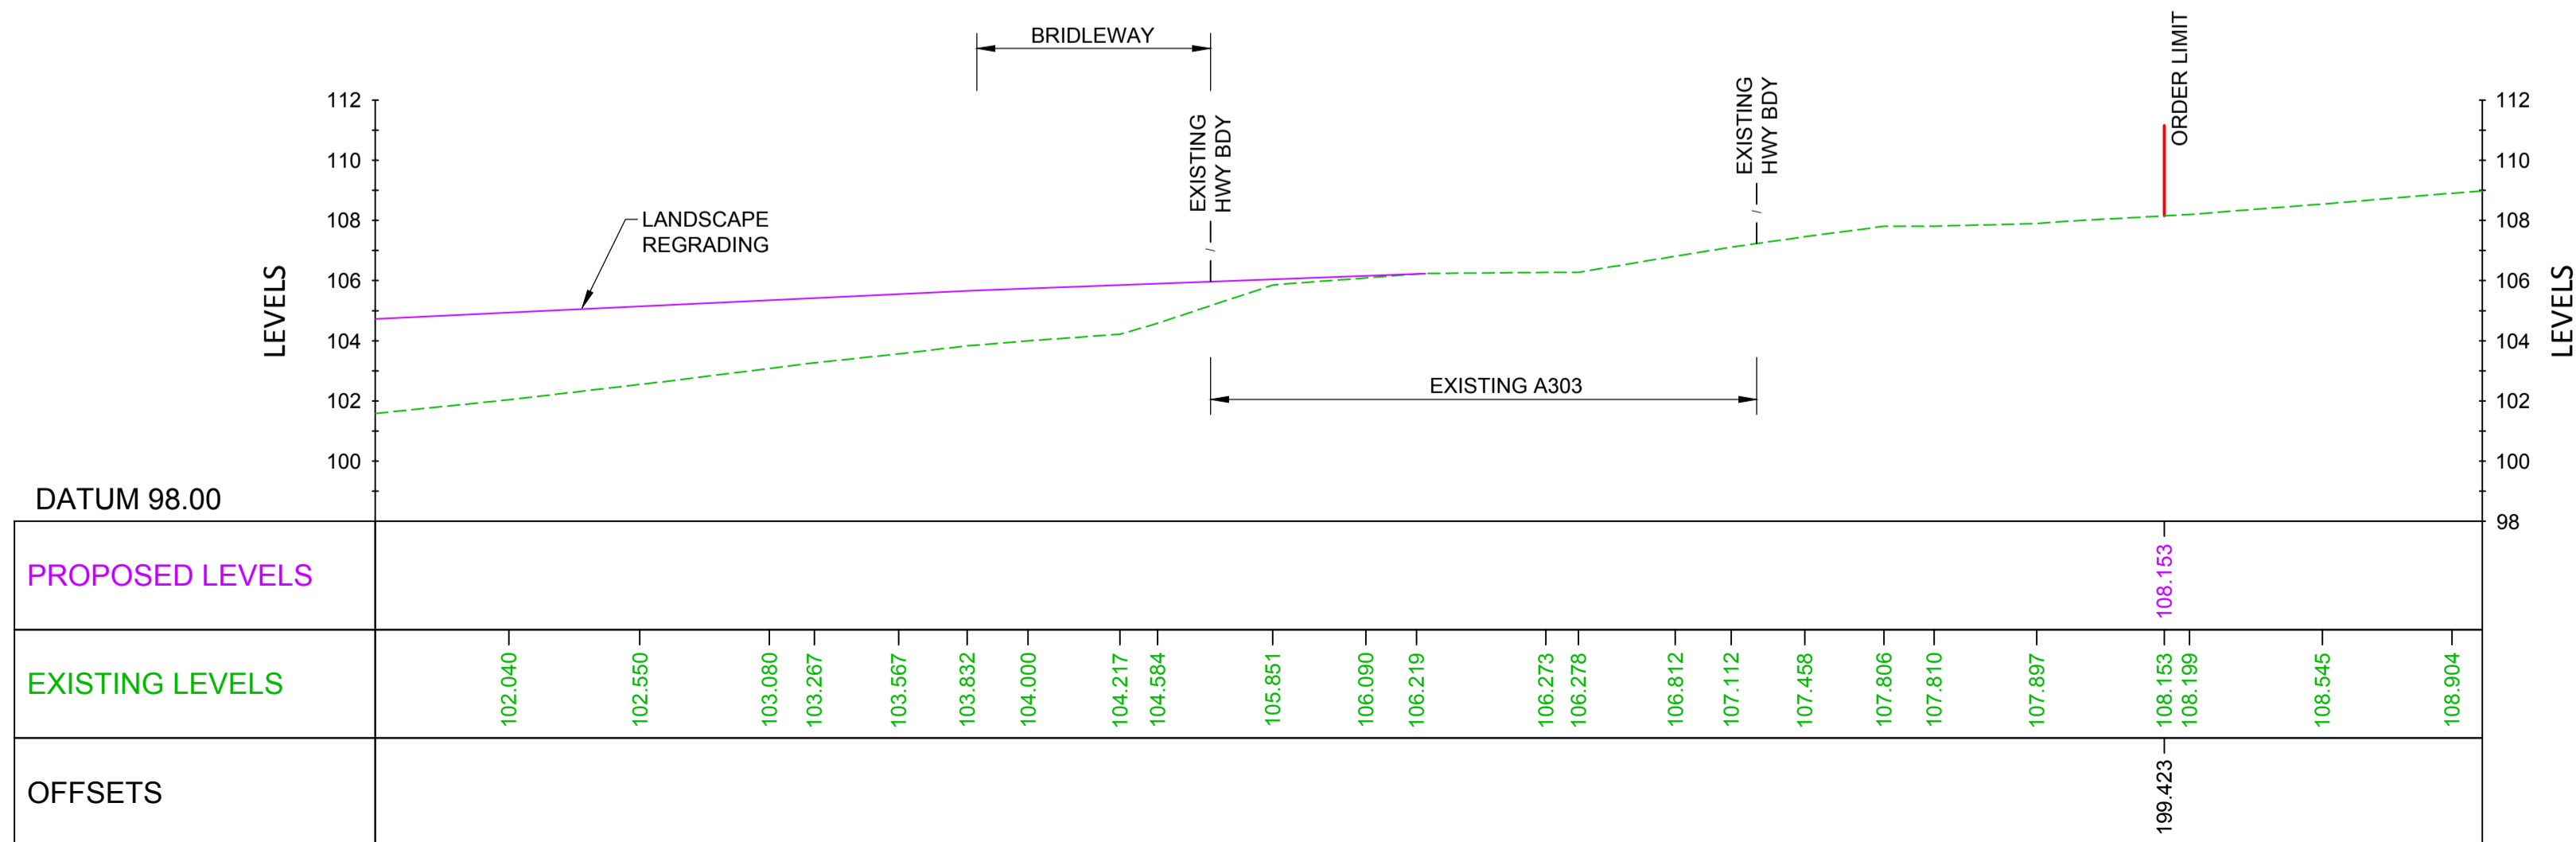

**TYPICAL SECTION - CH 5000 WORK No.1C (DETAIL 2)**  
SCALE 1:200

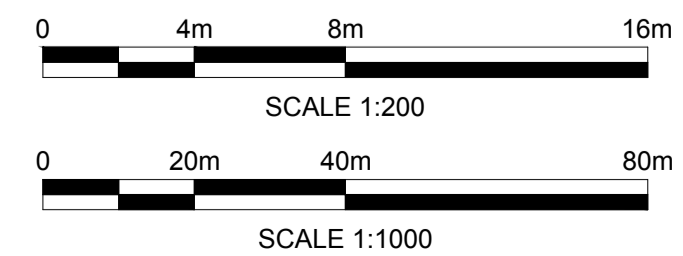

- NOTES:
- ALL DIMENSIONS ARE IN METRES UNLESS NOTED OTHERWISE.
  - THESE ENGINEERING SECTION DRAWINGS SHOULD BE READ IN CONJUNCTION WITH THE KEY PLAN AND ALONGSIDE OTHER PLANS AND DOCUMENTS IN THE DEVELOPMENT CONSENT ORDER APPLICATION. IN PARTICULAR, THE WORKS PLANS AND SCHEDULE 1 (AUTHORISED DEVELOPMENT) TO THE DEVELOPMENT CONSENT ORDER.
  - FOR CHAINAGE PLEASE REFER TO THE ENGINEERING SECTION DRAWINGS (PLAN AND PROFILES).
  - WORK No. REFERENCES ARE DETAILED IN SCHEDULE 1 (AUTHORISED DEVELOPMENT) TO THE DEVELOPMENT CONSENT ORDER.
  - THE DESIGN SHOWN ON THESE ENGINEERING SECTION DRAWINGS IS ILLUSTRATIVE AND WILL BE SUBJECT TO DETAILED DESIGN DEVELOPMENT. ANY CHANGES WILL BE LIMITED TO BEING WITHIN THE ORDER LIMITS AND ANY OTHER CONSTRAINTS INCLUDED IN THE DEVELOPMENT CONSENT ORDER.

LEGEND:


PROPOSED VERTICAL DESIGN LEVEL

EXISTING GROUND LEVEL


SUBMITTED FOR DEVELOPMENT CONSENT ORDER APPLICATION	CM TE	OCT 2018	P02
Revision Details	By Check	Date	Suffix




Purpose of Issue	DCO APPLICATION
Project Title	A303 Amesbury to Berwick Down
Drawing Title	ENGINEERING SECTION DRAWINGS (CROSS SECTIONS) REGULATION 5(2)(o) & 6(2) SHEET 4 OF 12
Highways England Project Office Temple Quay House 2 The Square, Temple Quay Bristol, BS1 6HA Scale @ A1	1:200, 1:1000
Application Document Number	TR010025 - 2.8
Rev	P02

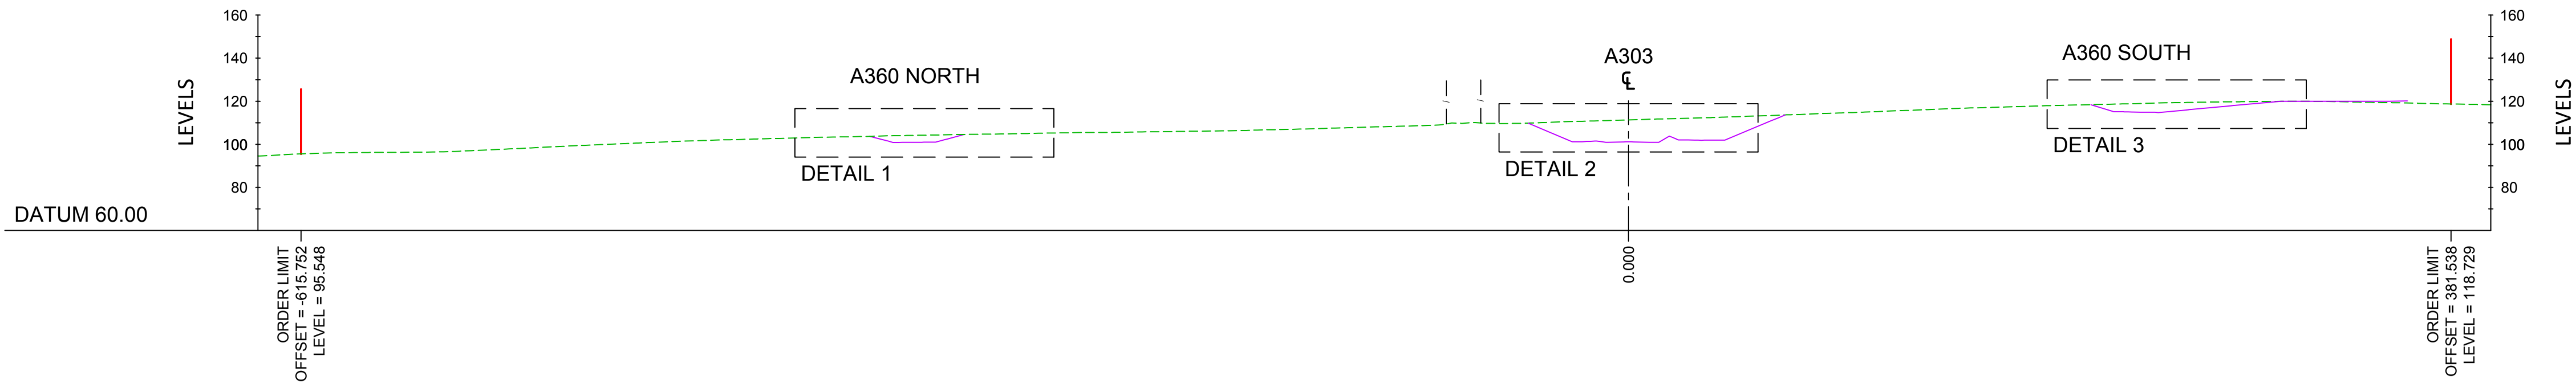


TYPICAL SECTION - CH 5900 WORK No.1C  
SCALE 1:2000

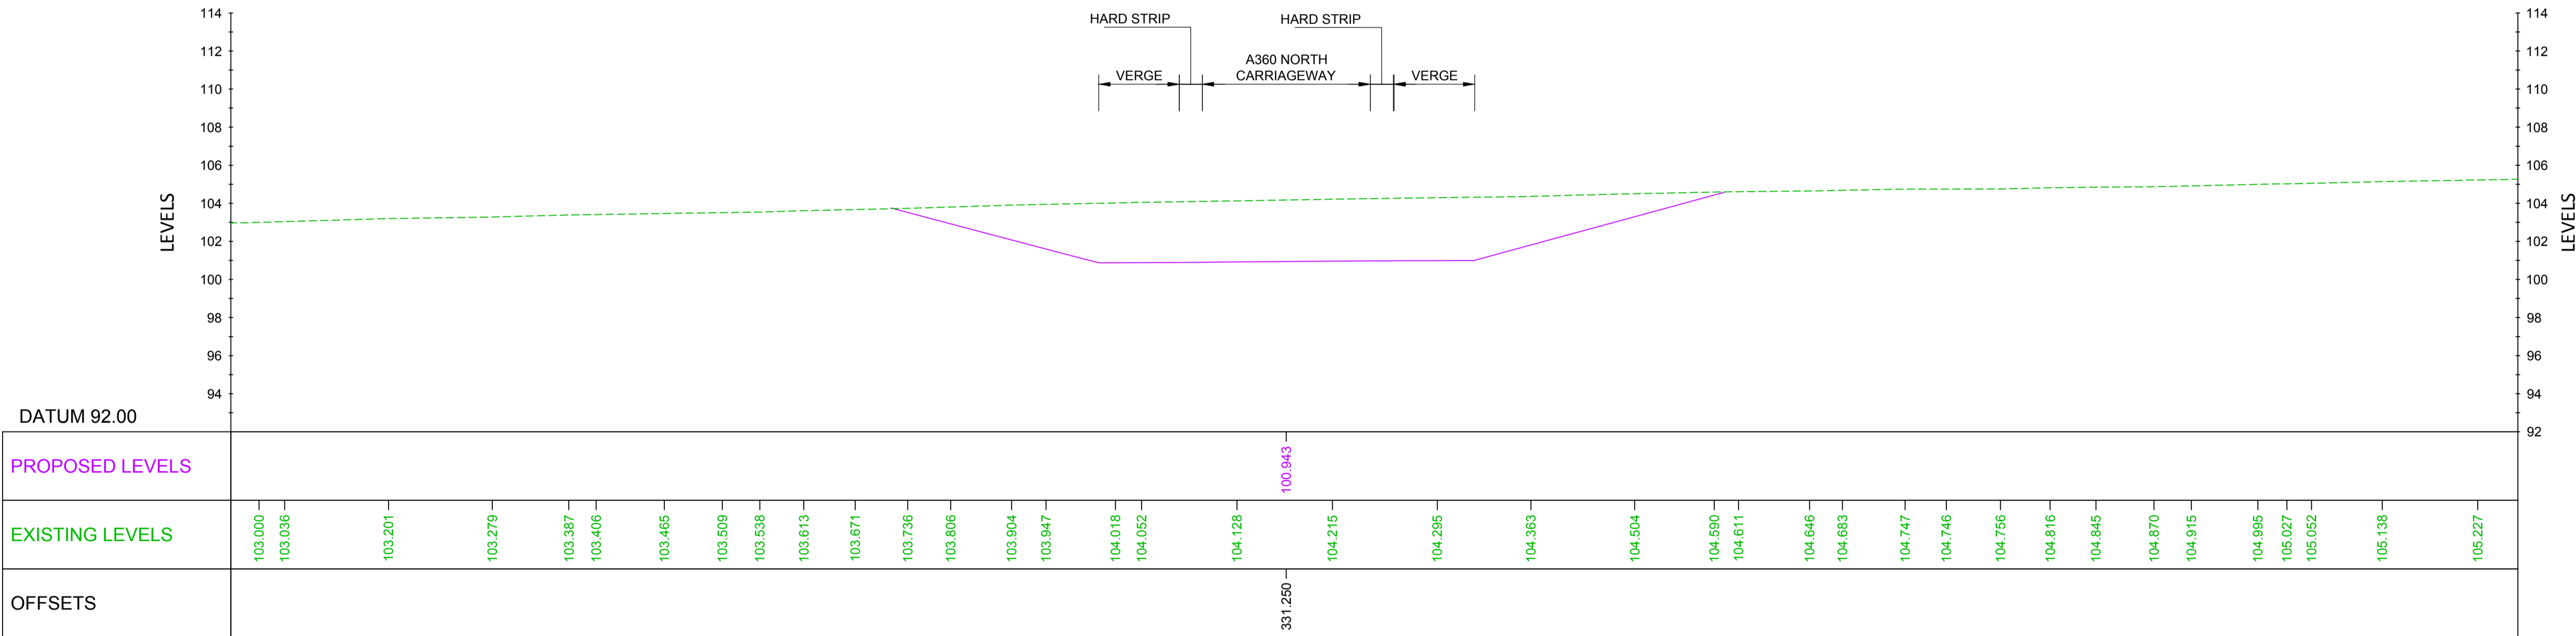

TYPICAL SECTION - CH 5900 WORK No.4 (DETAIL 1)  
SCALE 1:200

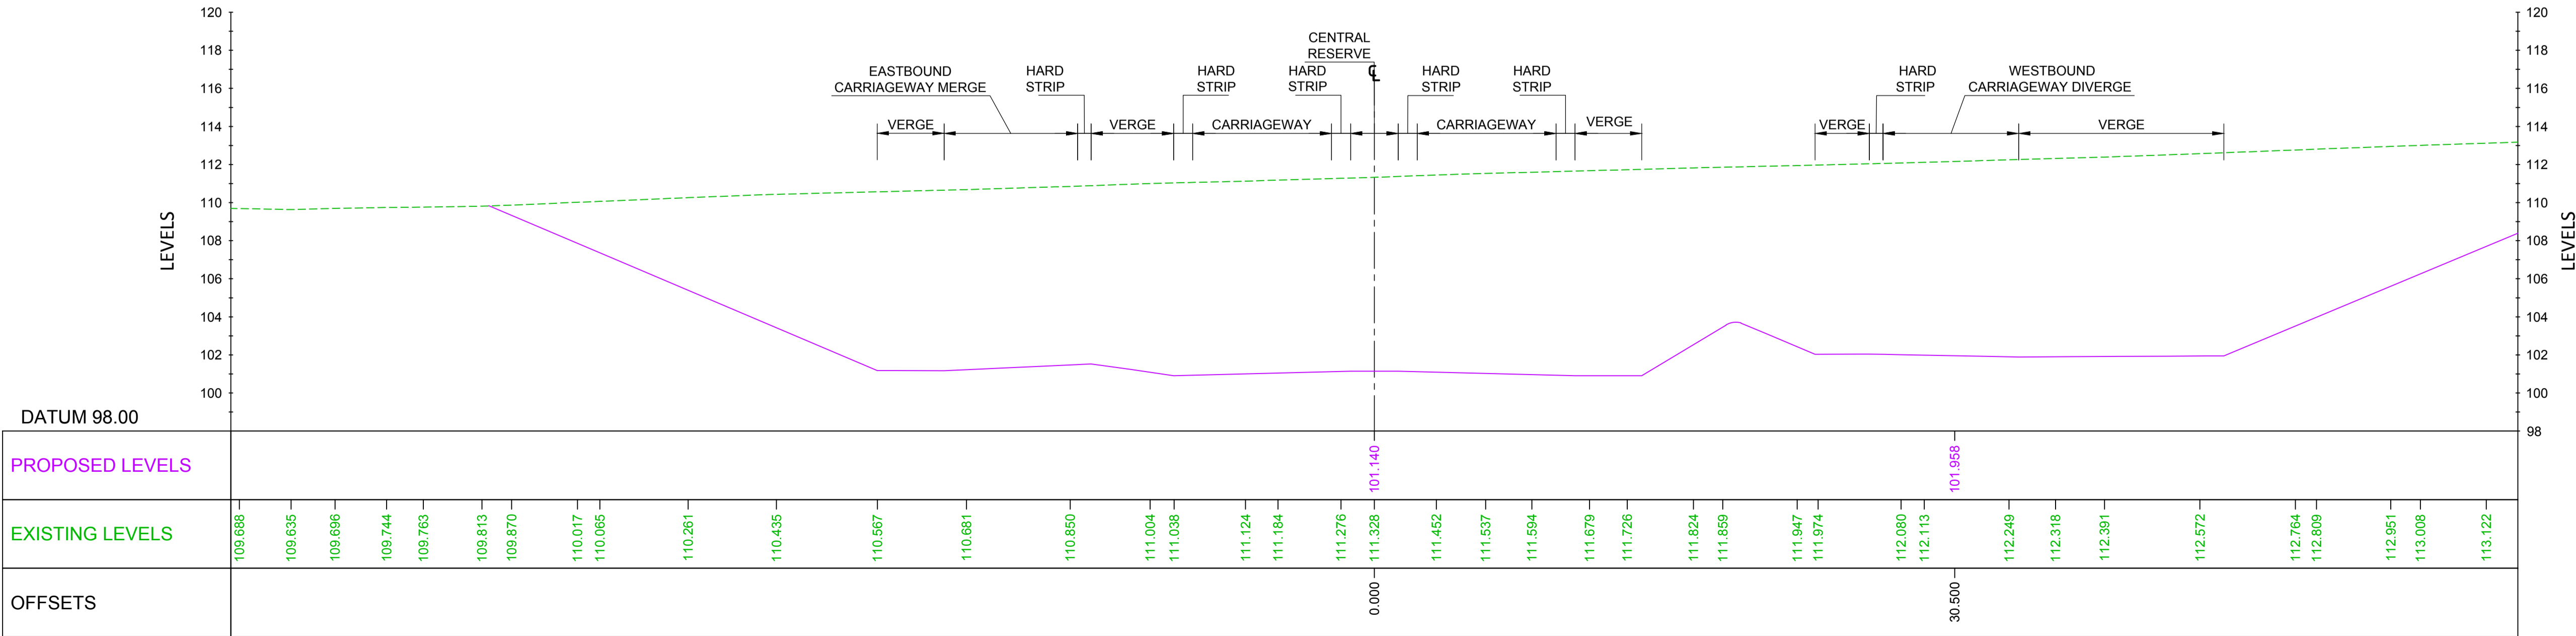

TYPICAL SECTION - CH 5900 WORK No.1C (DETAIL 2)  
SCALE 1:200

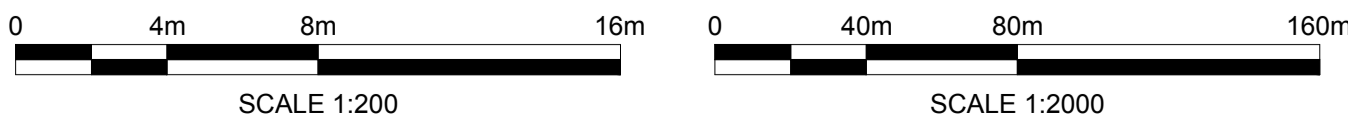

- NOTES:
- ALL DIMENSIONS ARE IN METRES UNLESS NOTED OTHERWISE.
  - THESE ENGINEERING SECTION DRAWINGS SHOULD BE READ IN CONJUNCTION WITH THE KEY PLAN AND ALONGSIDE OTHER PLANS AND DOCUMENTS IN THE DEVELOPMENT CONSENT ORDER APPLICATION. IN PARTICULAR, THE WORKS PLANS AND SCHEDULE 1 (AUTHORISED DEVELOPMENT) TO THE DEVELOPMENT CONSENT ORDER.
  - FOR CHAINAGE PLEASE REFER TO THE ENGINEERING SECTION DRAWINGS (PLAN AND PROFILES).
  - WORK No. REFERENCES ARE DETAILED IN SCHEDULE 1 (AUTHORISED DEVELOPMENT) TO THE DEVELOPMENT CONSENT ORDER.
  - THE DESIGN SHOWN ON THESE ENGINEERING SECTION DRAWINGS IS ILLUSTRATIVE AND WILL BE SUBJECT TO DETAILED DESIGN DEVELOPMENT; ANY CHANGES WILL BE LIMITED TO BEING WITHIN THE ORDER LIMITS AND ANY OTHER CONSTRAINTS INCLUDED IN THE DEVELOPMENT CONSENT ORDER.

LEGEND:

PROPOSED VERTICAL DESIGN LEVEL

EXISTING GROUND LEVEL

SUBMITTED FOR DEVELOPMENT CONSENT ORDER APPLICATION	CM TE	OCT 2018	P02
Revision Details	By Check	Date	Suffix




Purpose of Issue  
**DCO APPLICATION**

Project Title  
**A303  
Amesbury to Berwick Down**

Drawing Title  
**ENGINEERING SECTION DRAWINGS  
(CROSS SECTIONS)  
REGULATION 5(2)(o) & 6(2)  
SHEET 5 OF 12**

Highways England Project Office  
Temple Quay House  
2 The Square, Temple Quay  
Bristol, BS1 6HA  
Scale @ A1

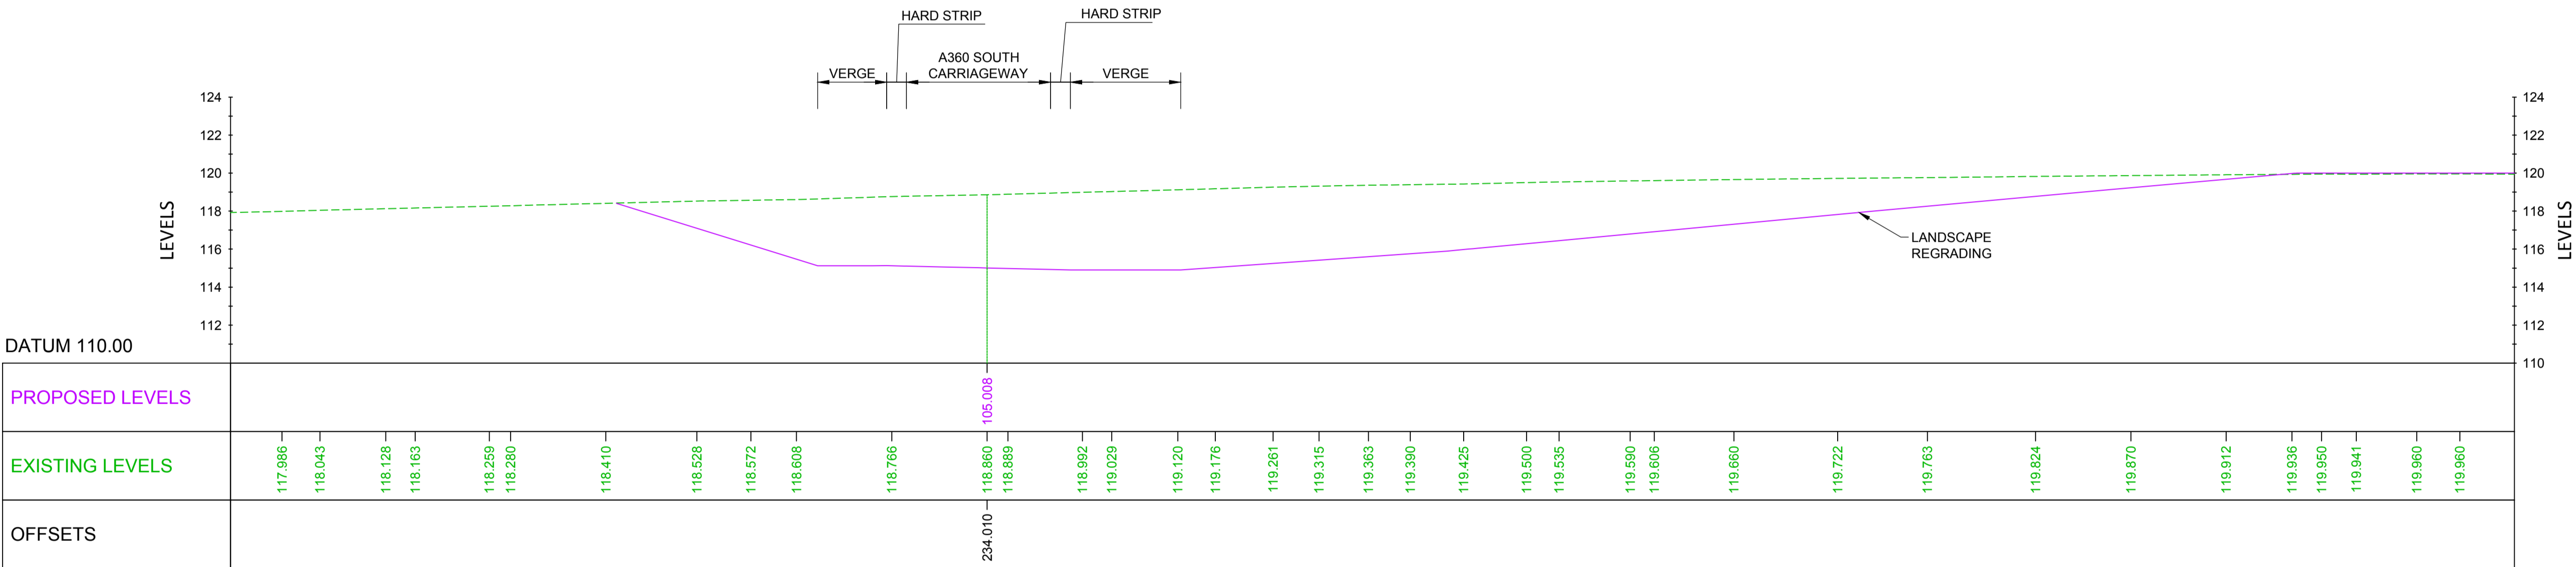

**TYPICAL SECTION - CH 5900 WORK No.4 (DETAIL 3)**  
SCALE 1:200



- NOTES:
1. ALL DIMENSIONS ARE IN METRES UNLESS NOTED OTHERWISE.
  2. THESE ENGINEERING SECTION DRAWINGS SHOULD BE READ IN CONJUNCTION WITH THE KEY PLAN AND ALONGSIDE OTHER PLANS AND DOCUMENTS IN THE DEVELOPMENT CONSENT ORDER APPLICATION. IN PARTICULAR, THE WORKS PLANS AND SCHEDULE 1 (AUTHORISED DEVELOPMENT) TO THE DEVELOPMENT CONSENT ORDER.
  3. FOR CHAINAGE PLEASE REFER TO THE ENGINEERING SECTION DRAWINGS (PLAN AND PROFILES).
  4. WORK No. REFERENCES ARE DETAILED IN SCHEDULE 1 (AUTHORISED DEVELOPMENT) TO THE DEVELOPMENT CONSENT ORDER.
  5. THE DESIGN SHOWN ON THESE ENGINEERING SECTION DRAWINGS IS ILLUSTRATIVE AND WILL BE SUBJECT TO DETAILED DESIGN DEVELOPMENT; ANY CHANGES WILL BE LIMITED TO BEING WITHIN THE ORDER LIMITS AND ANY OTHER CONSTRAINTS INCLUDED IN THE DEVELOPMENT CONSENT ORDER.

LEGEND:


PROPOSED VERTICAL DESIGN LEVEL

EXISTING GROUND LEVEL

SUBMITTED FOR DEVELOPMENT CONSENT ORDER APPLICATION	CM TE	OCT 2018	P02
Revision Details	By Check	Date	Suffix




Purpose of Issue	DCO APPLICATION
Project Title	A303 Amesbury to Berwick Down
Drawing Title	ENGINEERING SECTION DRAWINGS (CROSS SECTIONS) REGULATION 5(2)(o) & 6(2) SHEET 6 OF 12
Highways England Project Office Temple Quay House 2 The Square, Temple Quay Bristol, BS1 6HA Scale @ A1	1:200
Application Document Number	Rev
TR010025 - 2.8	P02

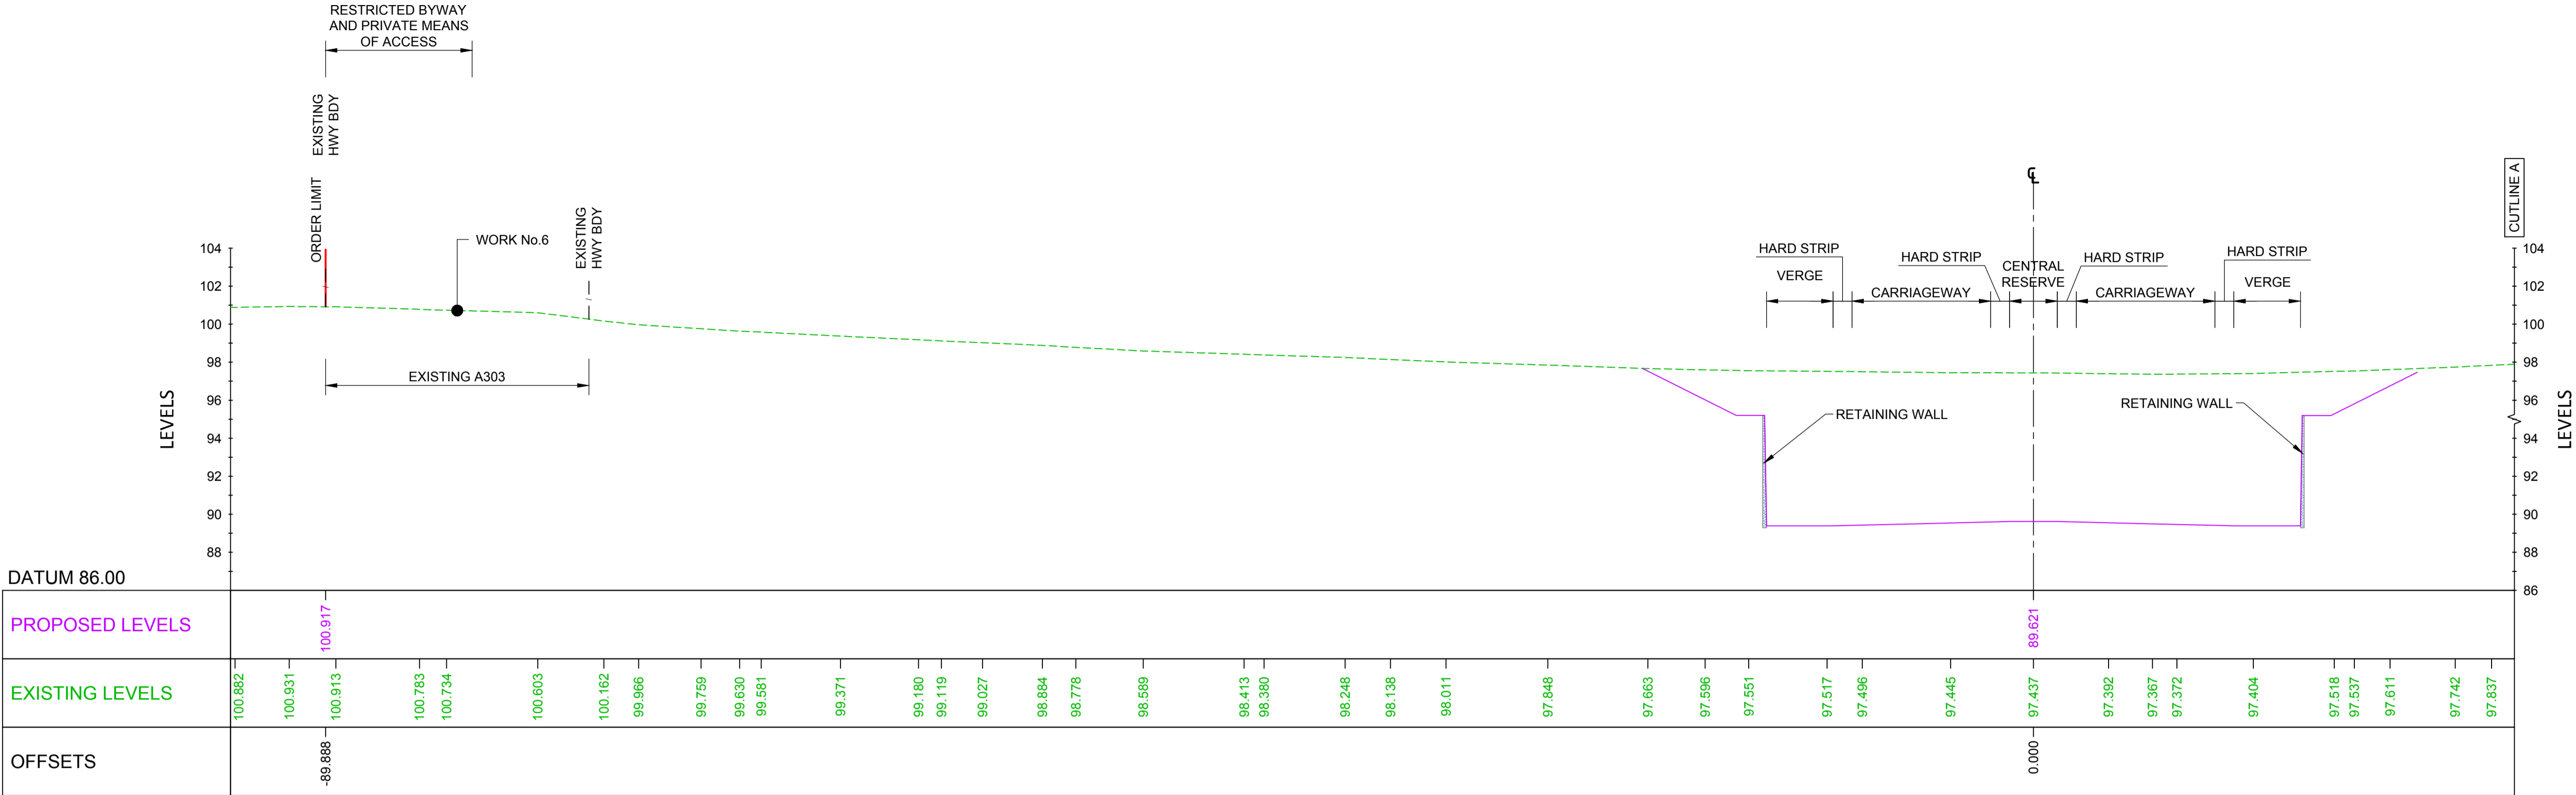

**TYPICAL SECTION - CH 6900 WORK No.1D**

SCALE 1:200

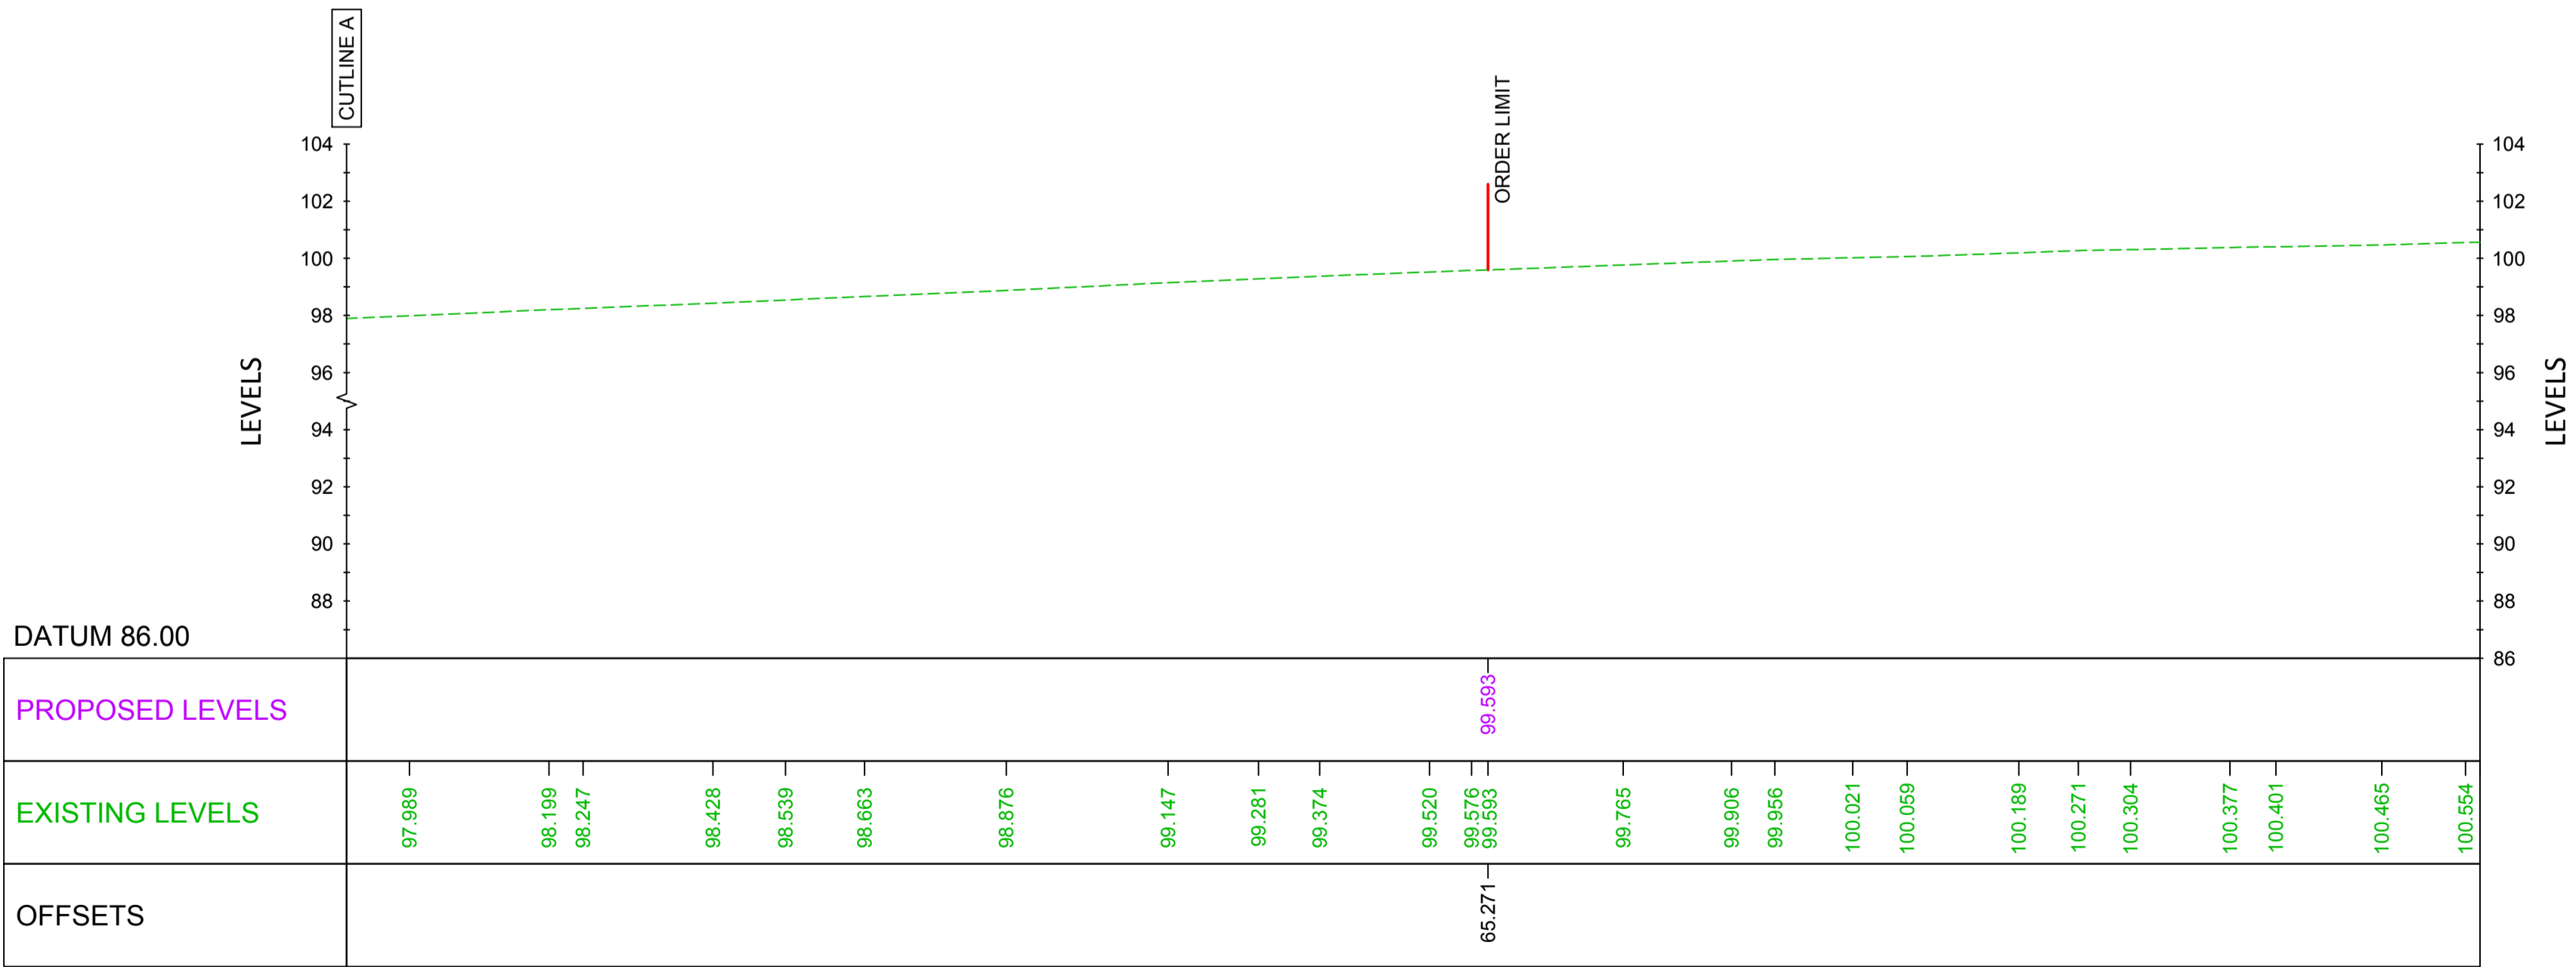

**TYPICAL SECTION - CH 6900 WORK No.1D (CONT.)**

SCALE 1:200

- NOTES:
1. ALL DIMENSIONS ARE IN METRES UNLESS NOTED OTHERWISE.
  2. THESE ENGINEERING SECTION DRAWINGS SHOULD BE READ IN CONJUNCTION WITH THE KEY PLAN AND ALONGSIDE OTHER PLANS AND DOCUMENTS IN THE DEVELOPMENT CONSENT ORDER APPLICATION. IN PARTICULAR, THE WORKS PLANS AND SCHEDULE 1 (AUTHORISED DEVELOPMENT) TO THE DEVELOPMENT CONSENT ORDER.
  3. FOR CHAINAGE PLEASE REFER TO THE ENGINEERING SECTION DRAWINGS (PLAN AND PROFILES).
  4. WORK No. REFERENCES ARE DETAILED IN SCHEDULE 1 (AUTHORISED DEVELOPMENT) TO THE DEVELOPMENT CONSENT ORDER.
  5. THE DESIGN SHOWN ON THESE ENGINEERING SECTION DRAWINGS IS ILLUSTRATIVE AND WILL BE SUBJECT TO DETAILED DESIGN DEVELOPMENT; ANY CHANGES WILL BE LIMITED TO BEING WITHIN THE ORDER LIMITS AND ANY OTHER CONSTRAINTS INCLUDED IN THE DEVELOPMENT CONSENT ORDER.

LEGEND:


PROPOSED VERTICAL DESIGN LEVEL


EXISTING GROUND LEVEL

SUBMITTED FOR DEVELOPMENT CONSENT ORDER APPLICATION	CM TE	OCT 2018	P02
Revision Details	By Check	Date	Suffix



Purpose of Issue	DCO APPLICATION
Project Title	A303 Amesbury to Berwick Down
Drawing Title	ENGINEERING SECTION DRAWINGS (CROSS SECTIONS) REGULATION 5(2)(o) & 6(2) SHEET 7 OF 12
Highways England Project Office Temple Quay House 2 The Square, Temple Quay Bristol, BS1 6HA Scale @ A1	1:200
Application Document Number	TR010025 - 2.8
Rev	P02

 

 

**LEGEND:**

— PROPOSED VERTICAL DESIGN LEVEL

- - - EXISTING GROUND LEVEL

SUBMITTED FOR DEVELOPMENT CONSENT ORDER APPLICATION	CM	OCT 2018	P02
Revision Details	By Check	Date	Suffix




Drawing Title


ENGINEERING SECTION DRAWINGS  
(CROSS SECTIONS)  
REGULATION 5(2)(o) & 6(2)  
SHEET 8 OF 12

Application Document Number	Rev
TR010025 - 2.8	P02



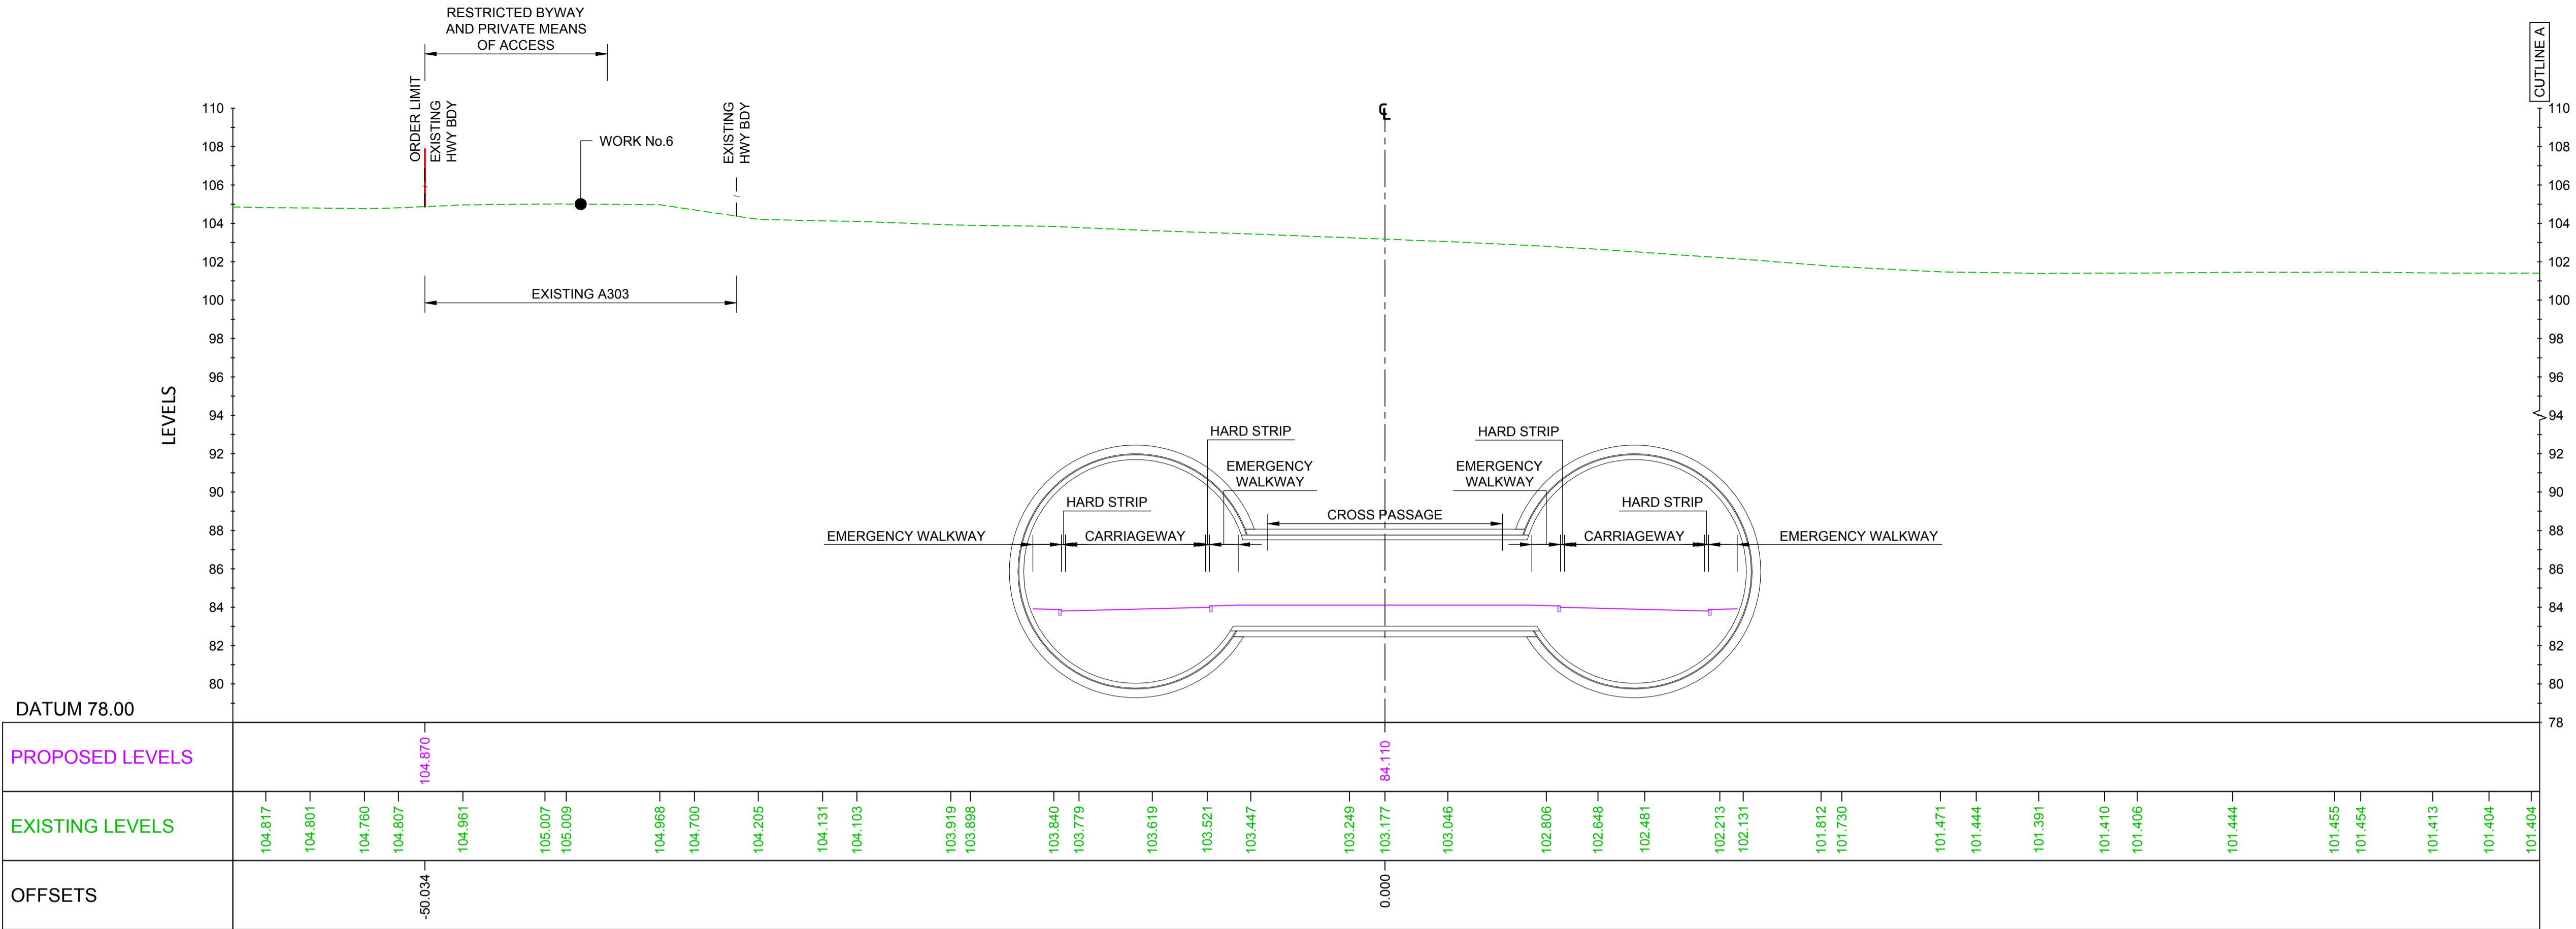

**TYPICAL SECTION - CH 7600 WORK No.1F**  
SCALE 1:200

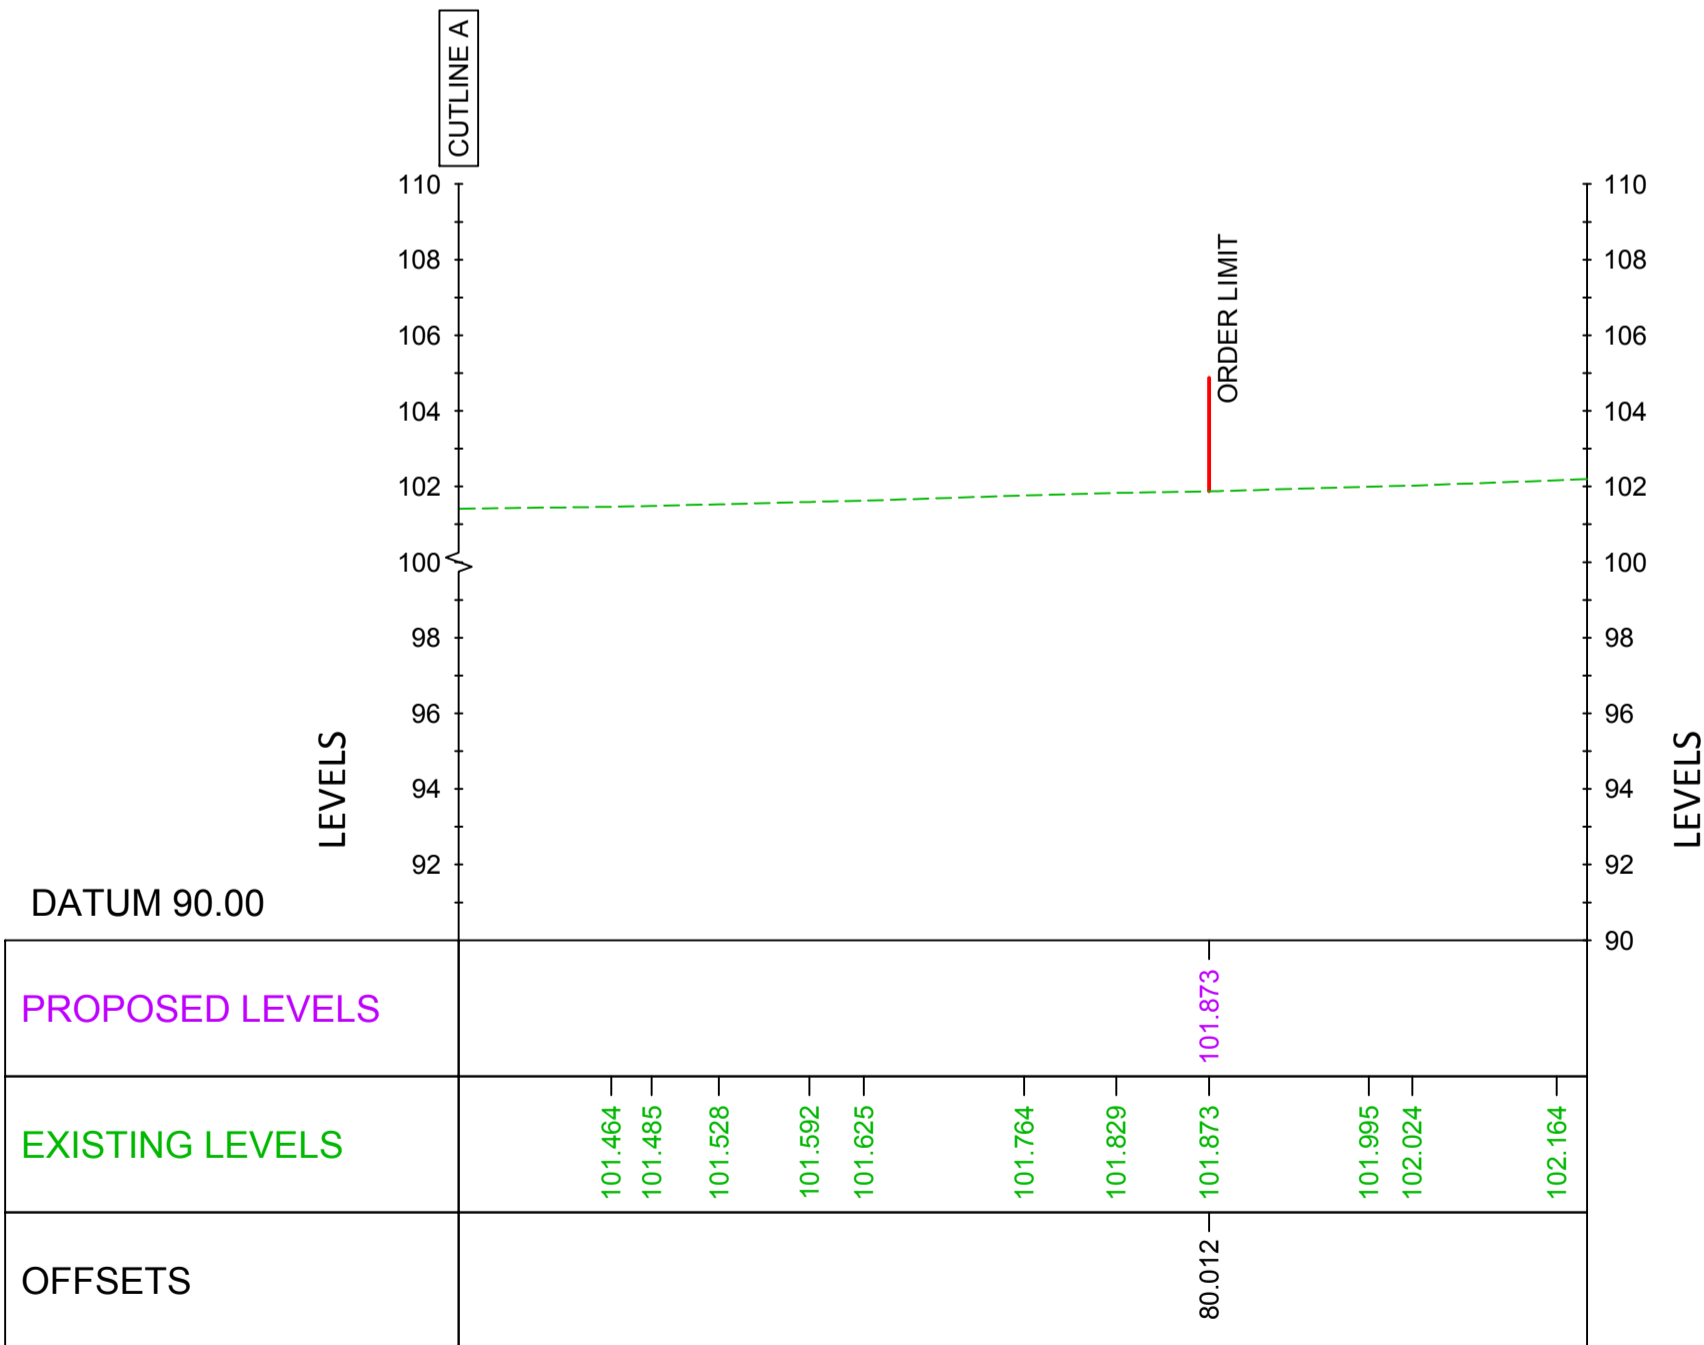

**TYPICAL SECTION - CH 7600 WORK No.1F (CONT.)**  
SCALE 1:200

- NOTES:
1. ALL DIMENSIONS ARE IN METRES UNLESS NOTED OTHERWISE.
  2. THESE ENGINEERING SECTION DRAWINGS SHOULD BE READ IN CONJUNCTION WITH THE KEY PLAN AND ALONGSIDE OTHER PLANS AND DOCUMENTS IN THE DEVELOPMENT CONSENT ORDER APPLICATION. IN PARTICULAR, THE WORKS PLANS AND SCHEDULE 1 (AUTHORISED DEVELOPMENT) TO THE DEVELOPMENT CONSENT ORDER.
  3. FOR CHAINAGE PLEASE REFER TO THE ENGINEERING SECTION DRAWINGS (PLAN AND PROFILES).
  4. WORK No. REFERENCES ARE DETAILED IN SCHEDULE 1 (AUTHORISED DEVELOPMENT) TO THE DEVELOPMENT CONSENT ORDER.
  5. THE DESIGN SHOWN ON THESE ENGINEERING SECTION DRAWINGS IS ILLUSTRATIVE AND WILL BE SUBJECT TO DETAILED DESIGN DEVELOPMENT; ANY CHANGES WILL BE LIMITED TO BEING WITHIN THE ORDER LIMITS AND ANY OTHER CONSTRAINTS INCLUDED IN THE DEVELOPMENT CONSENT ORDER.

LEGEND:

PROPOSED VERTICAL DESIGN LEVEL

EXISTING GROUND LEVEL

SUBMITTED FOR DEVELOPMENT CONSENT ORDER APPLICATION	CM TE	OCT 2018	P02
Revision Details	By Check	Date	Suffix



Purpose of Issue

**DCO APPLICATION**

Project Title

**A303  
Amesbury to Berwick Down**



Drawing Title

**ENGINEERING SECTION DRAWINGS  
(CROSS SECTIONS)  
REGULATION 5(2)(o) & 6(2)  
SHEET 9 OF 12**

Highways England Project Office  
Temple Quay House  
2 The Square, Temple Quay  
Bristol, BS1 6HA  
Scale @ A1




Application Document Number	Rev
TR010025 - 2.8	P02

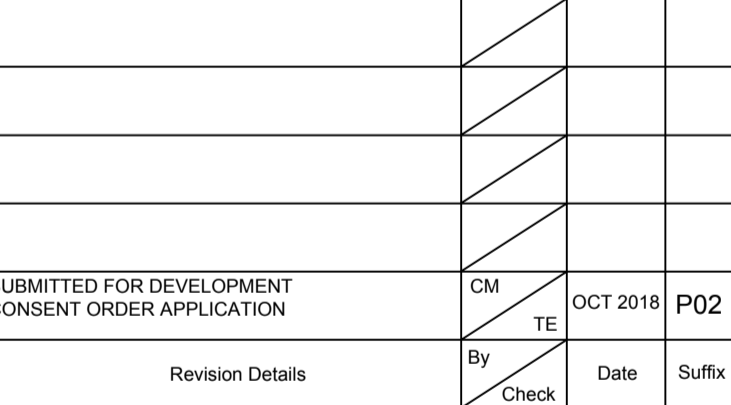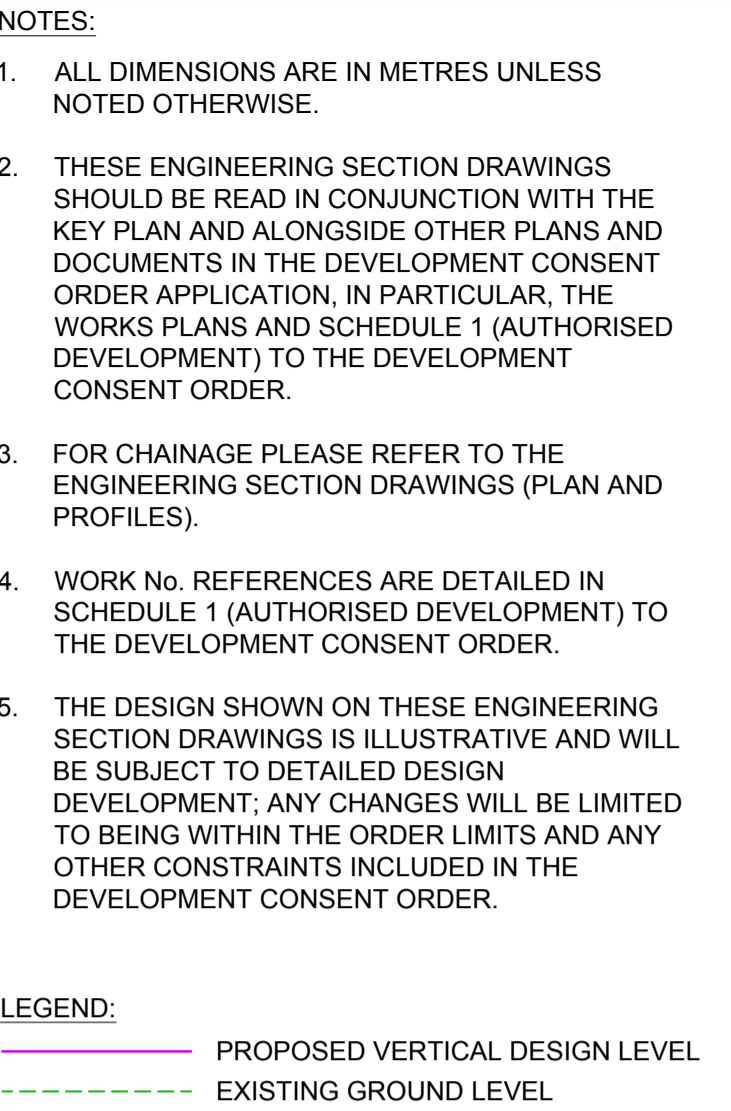

ENGINEERING SECTION DRAWINGS  
(CROSS SECTIONS)  
REGULATION 5(2)(o) & 6(2)  
SHEET 10 OF 12


Application Document Number	Rev
TR010025 - 2.8	P02

**TYPICAL SECTION - CH 10450 WORK No.1G (CONT.)**

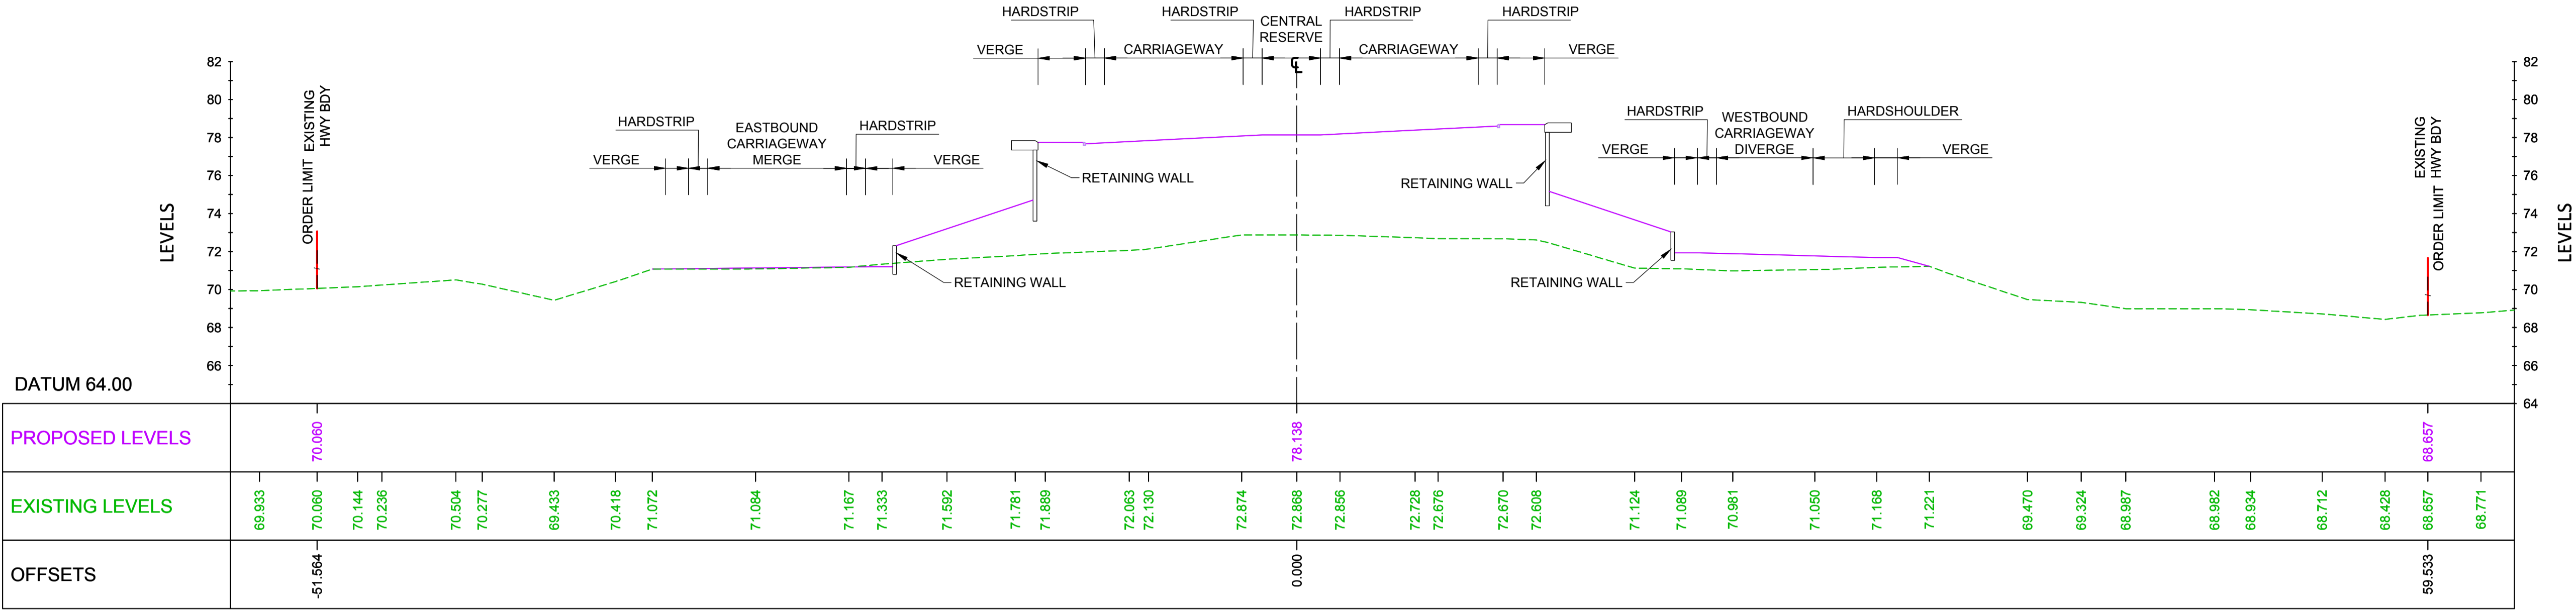


**TYPICAL SECTION - CH 11900 WORK No.1H**

SCALE 1:200

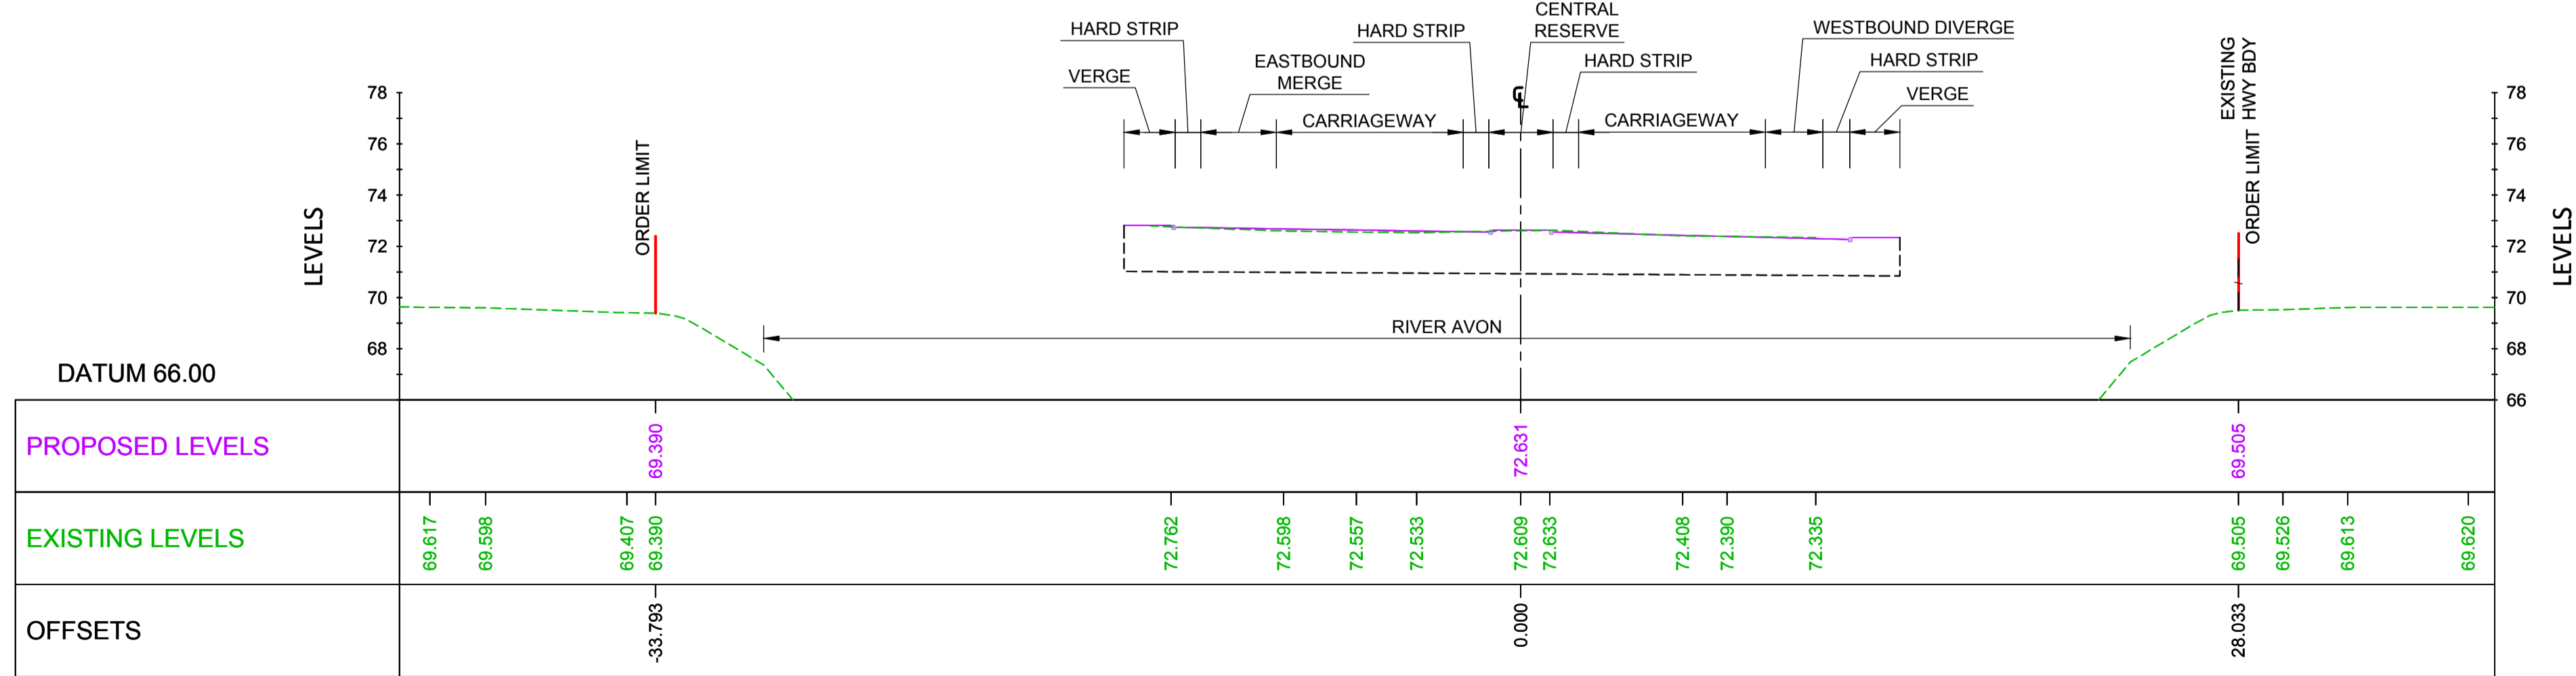

**TYPICAL SECTION - CH 12275 WORK No.1H**

SCALE 1:200

 

- NOTES:
1. ALL DIMENSIONS ARE IN METRES UNLESS NOTED OTHERWISE.
  2. THESE ENGINEERING SECTION DRAWINGS SHOULD BE READ IN CONJUNCTION WITH THE KEY PLAN AND ALONGSIDE OTHER PLANS AND DOCUMENTS IN THE DEVELOPMENT CONSENT ORDER APPLICATION. IN PARTICULAR, THE WORKS PLANS AND SCHEDULE 1 (AUTHORISED DEVELOPMENT) TO THE DEVELOPMENT CONSENT ORDER.
  3. FOR CHAINAGE PLEASE REFER TO THE ENGINEERING SECTION DRAWINGS (PLAN AND PROFILES).
  4. WORK No. REFERENCES ARE DETAILED IN SCHEDULE 1 (AUTHORISED DEVELOPMENT) TO THE DEVELOPMENT CONSENT ORDER.
  5. THE DESIGN SHOWN ON THESE ENGINEERING SECTION DRAWINGS IS ILLUSTRATIVE AND WILL BE SUBJECT TO DETAILED DESIGN DEVELOPMENT; ANY CHANGES WILL BE LIMITED TO BEING WITHIN THE ORDER LIMITS AND ANY OTHER CONSTRAINTS INCLUDED IN THE DEVELOPMENT CONSENT ORDER.

LEGEND:

PROPOSED VERTICAL DESIGN LEVEL

EXISTING GROUND LEVEL

SUBMITTED FOR DEVELOPMENT CONSENT ORDER APPLICATION	CM	OCT 2018	P02
Revision Details	By	Date	Suffix
	Check		



Purpose of Issue

**DCO APPLICATION**

Project Title

**A303**  
**Amesbury to Berwick Down**

Drawing Title

**ENGINEERING SECTION DRAWINGS**  
**(CROSS SECTIONS)**  
**REGULATION 5(2)(o) & 6(2)**  
**SHEET 11 OF 12**


Highways England Project Office  
Temple Quay House  
2 The Square, Temple Quay  
Bristol, BS1 6HA  
Scale @ A1

Application Document Number

**TR010025 - 2.8**

Rev

**P02**

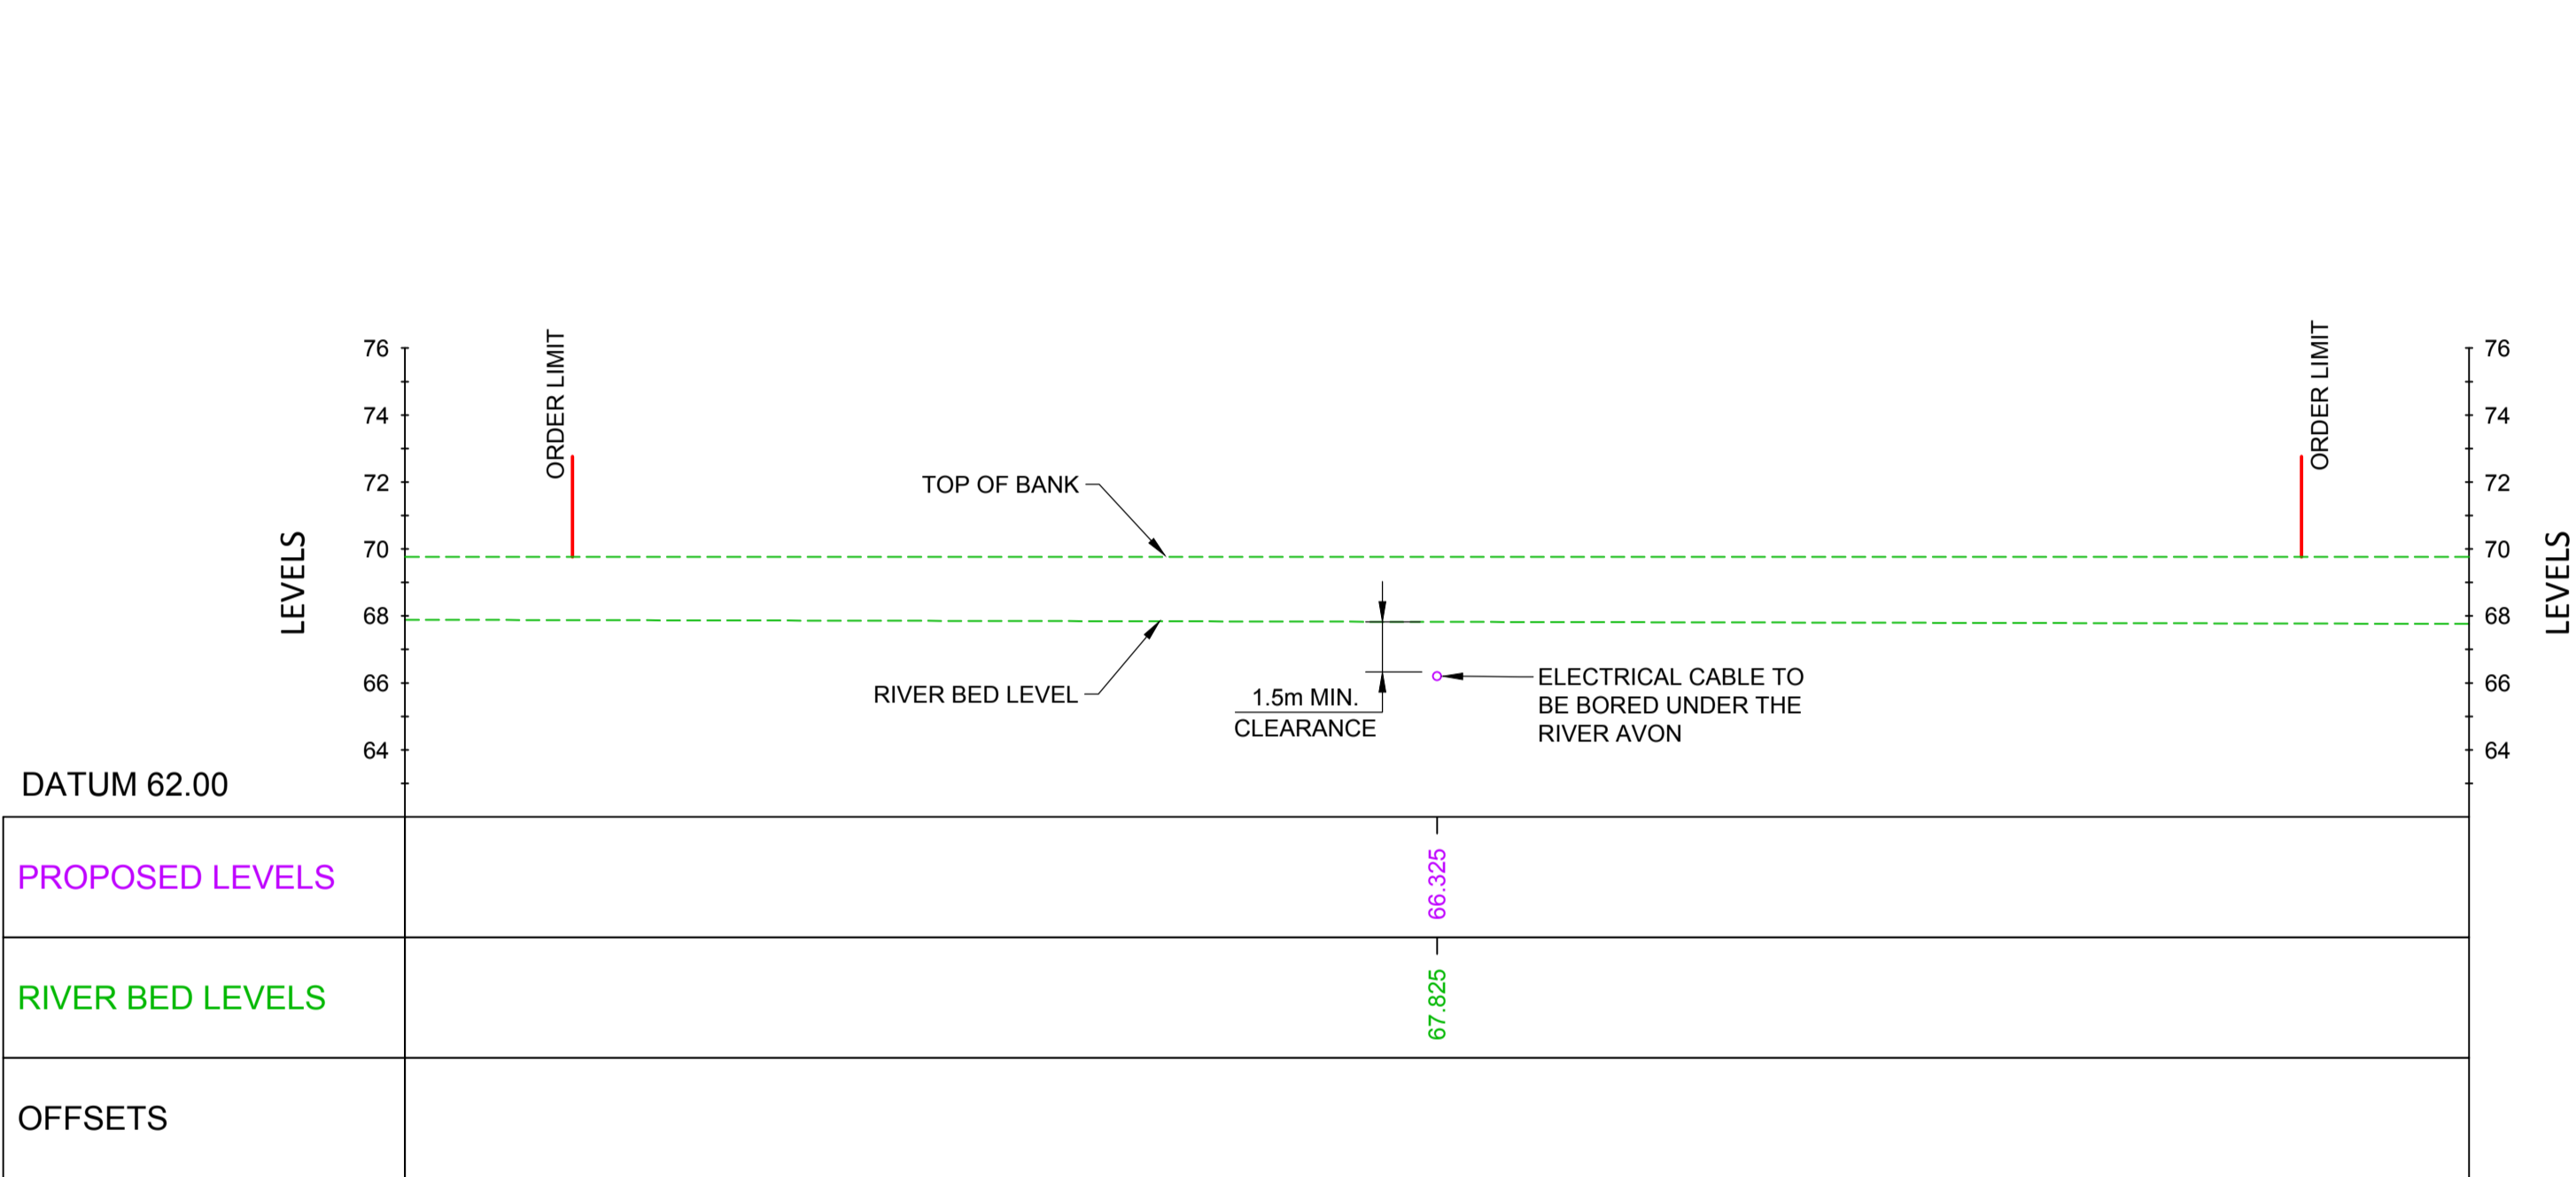

**TYPICAL SECTION - RIVER AVON CROSSING**  
SCALE 1:200



- NOTES:**
- ALL DIMENSIONS ARE IN METRES UNLESS NOTED OTHERWISE.
  - THESE ENGINEERING SECTION DRAWINGS SHOULD BE READ IN CONJUNCTION WITH THE KEY PLAN AND ALONGSIDE OTHER PLANS AND DOCUMENTS IN THE DEVELOPMENT CONSENT ORDER APPLICATION. IN PARTICULAR, THE WORKS PLANS AND SCHEDULE 1 (AUTHORISED DEVELOPMENT) TO THE DEVELOPMENT CONSENT ORDER.
  - FOR CHAINAGE PLEASE REFER TO THE ENGINEERING SECTION DRAWINGS (PLAN AND PROFILES).
  - WORK No. REFERENCES ARE DETAILED IN SCHEDULE 1 (AUTHORISED DEVELOPMENT) TO THE DEVELOPMENT CONSENT ORDER.
  - THE DESIGN SHOWN ON THESE ENGINEERING SECTION DRAWINGS IS ILLUSTRATIVE AND WILL BE SUBJECT TO DETAILED DESIGN DEVELOPMENT; ANY CHANGES WILL BE LIMITED TO BEING WITHIN THE ORDER LIMITS AND ANY OTHER CONSTRAINTS INCLUDED IN THE DEVELOPMENT CONSENT ORDER.
- LEGEND:**
- PROPOSED VERTICAL DESIGN LEVEL
  - EXISTING GROUND LEVEL

SUBMITTED FOR DEVELOPMENT CONSENT ORDER APPLICATION	CM TE	OCT 2018	P02
Revision Details	By Check	Date	Suffix



Purpose of Issue  
**DCO APPLICATION**

Project Title  
**A303  
Amesbury to Berwick Down**

Drawing Title  
**ENGINEERING SECTION DRAWINGS  
(CROSS SECTIONS)  
REGULATION 5(2)(o) & 6(2)  
SHEET 12 OF 12**

Highways England Project Office  
Temple Quay House  
2 The Square, Temple Quay  
Bristol, BS1 6HA  
Scale @ A1  
1:200

Application Document Number <b>TR010025 - 2.8</b>	Rev <b>P02</b>
--	-------------------