

A303 Amesbury to Berwick Down
TR010025

2.16 Bored Tunnel Limits of Deviation Plan

Volume 2


APFP Regulation 5(2)(o) & 6(2)

Planning Act 2008

Infrastructure Planning (Applications: Prescribed
Forms and Procedure) Regulations 2009

October 2018




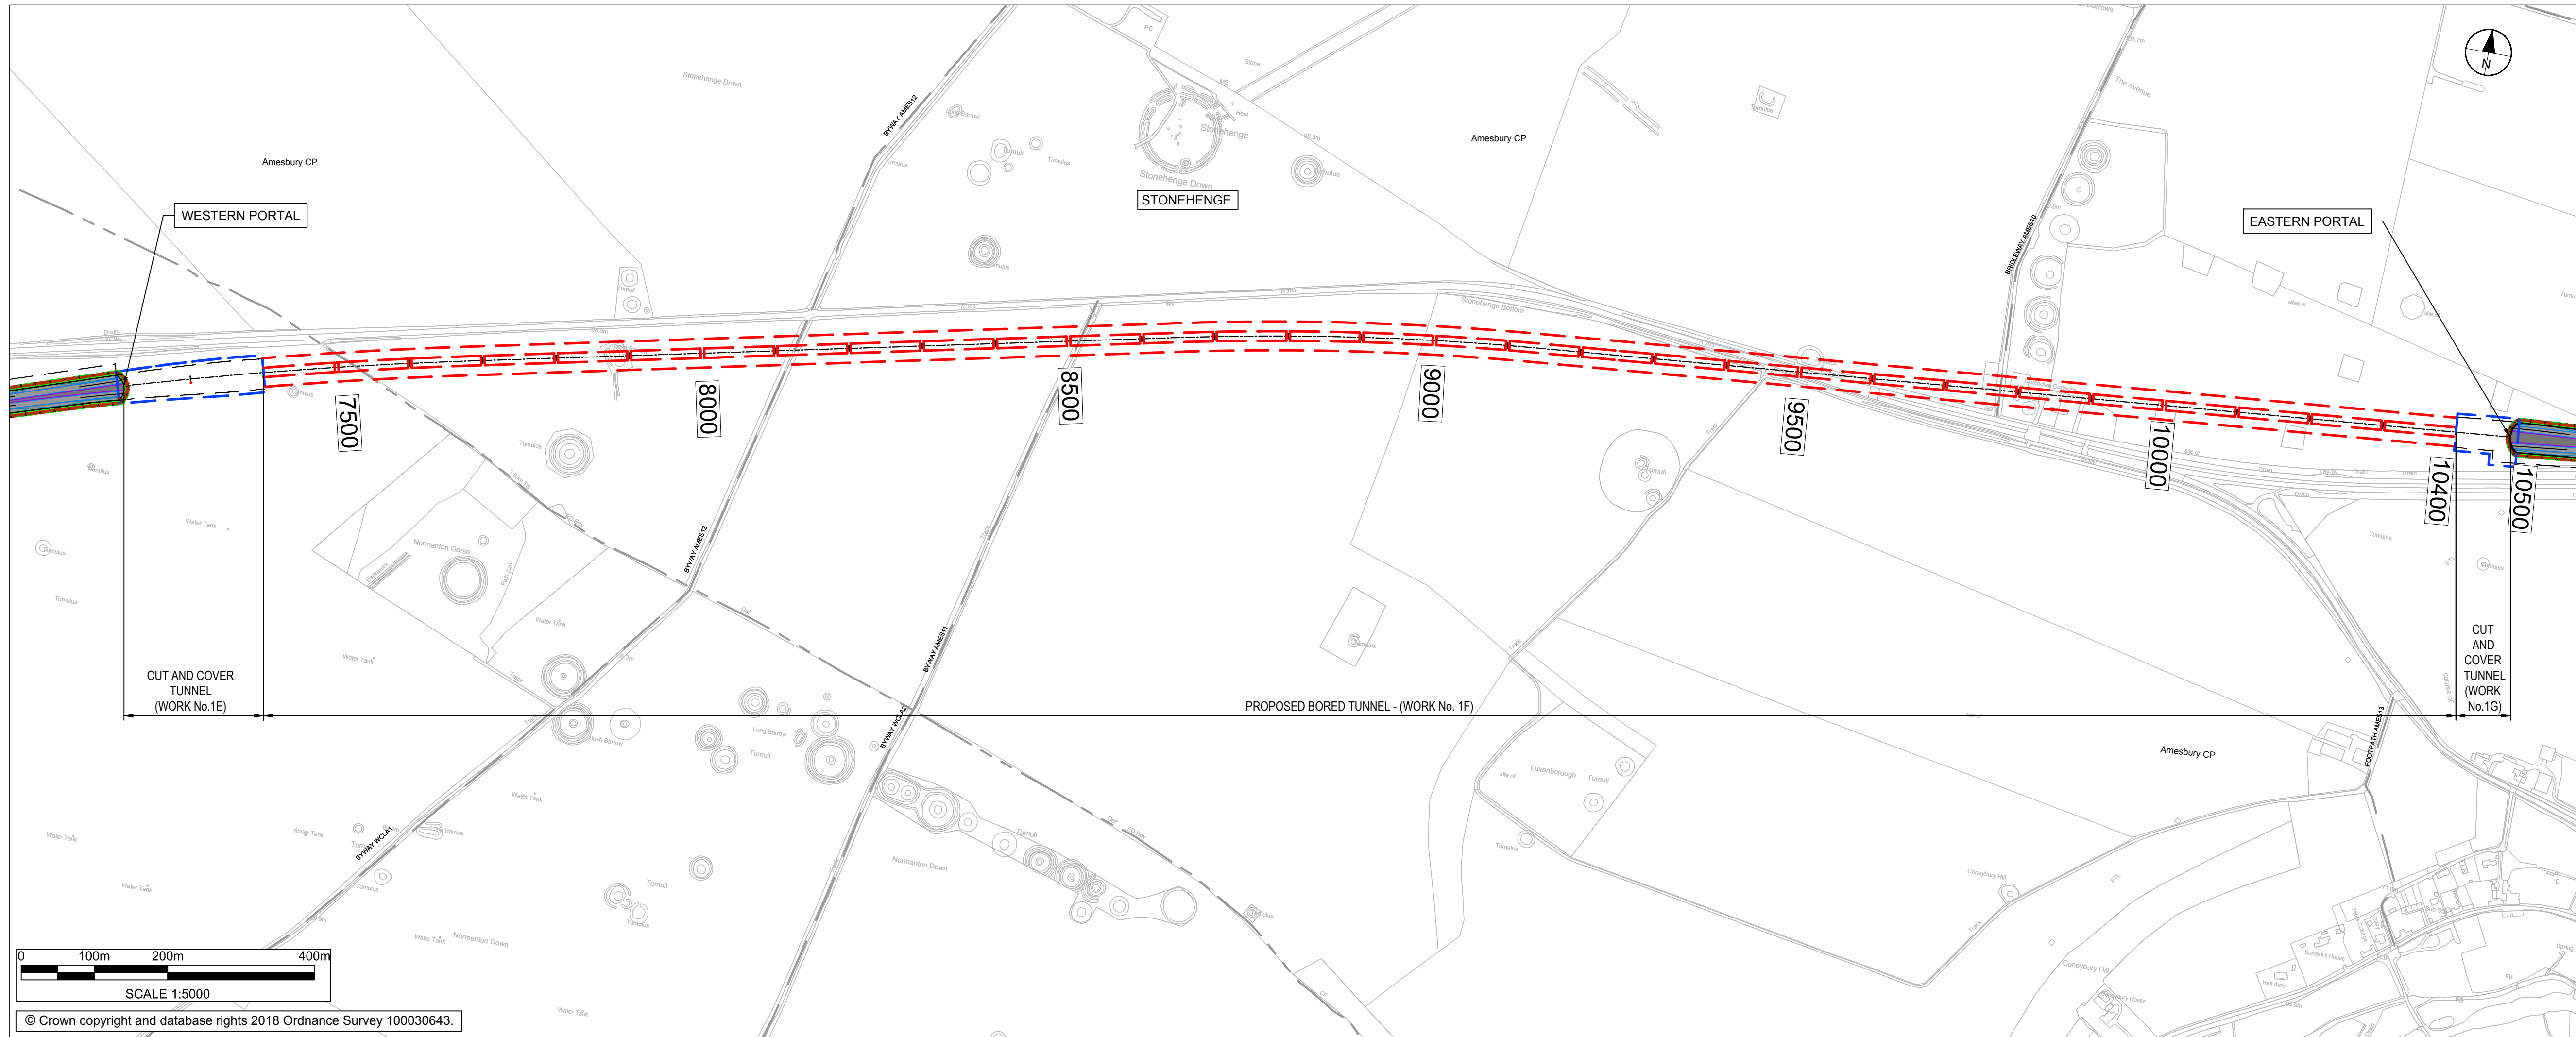

PLAN VIEW

SCALE 1:5000



PROPOSED BORED TUNNEL - (WORK No. 1F)

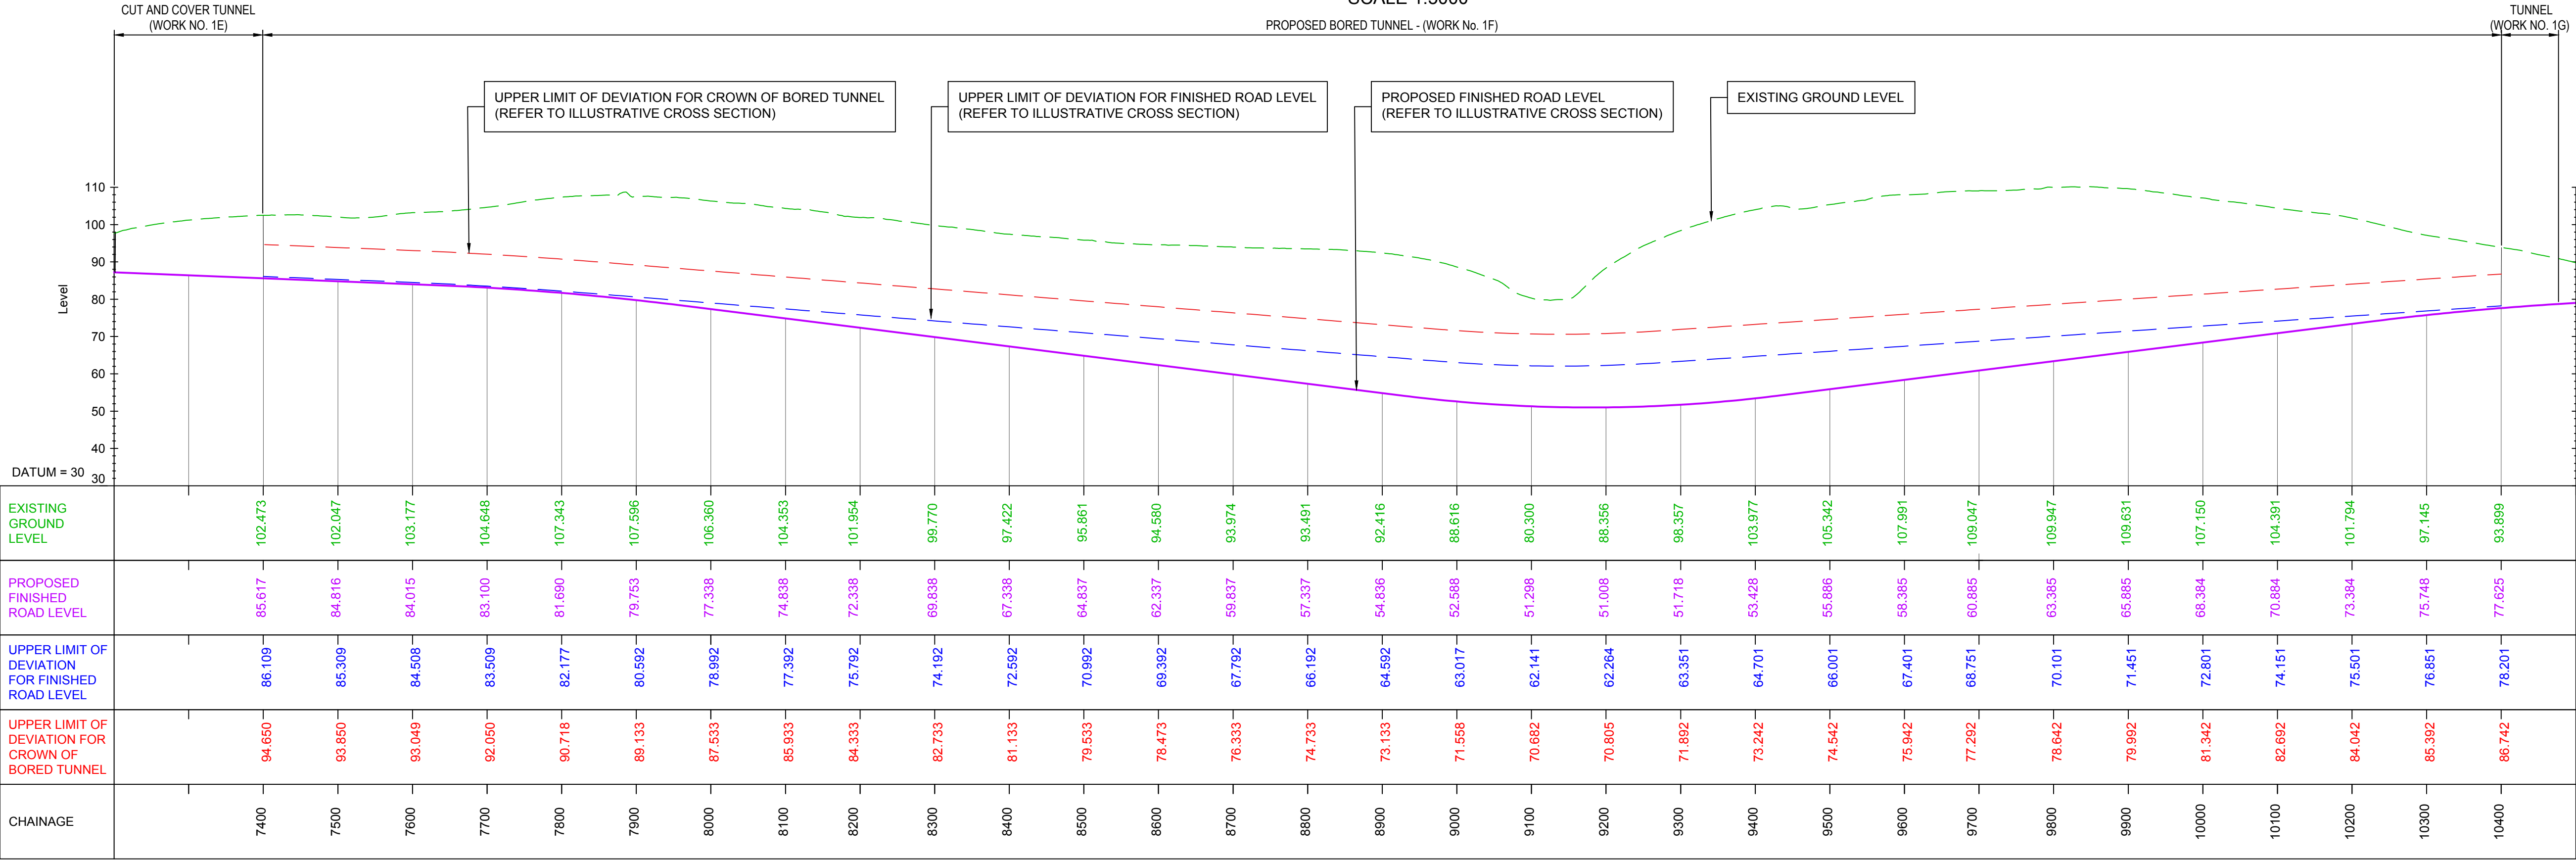

LONGITUDINAL SECTION

SCALE Horiz. 1:5000 Vert. 1:1000

- NOTES:
- ALL CHAINAGES, LEVELS AND COORDINATES ARE IN METRES UNLESS DEFINED OTHERWISE.
 - FOR FURTHER DETAILS OF LEVEL INFORMATION EITHER SIDE OF THE BORED TUNNEL SECTION PLEASE REFER TO SHEETS 7 AND 9 OF THE PLAN AND PROFILE DRAWINGS (APPLICATION REF TR010025-2.7)
 - FOR ANY EXTENSION OF THE BORED TUNNEL OUTSIDE CHAINAGE 7400 TO 10400, THE UPPER LIMIT OF DEVIATION OF THE CROWN OF THE BORED TUNNEL WOULD BE A MINIMUM OF 6.75m BELOW EXISTING GROUND LEVEL AND THE UPPER LIMIT OF DEVIATION FOR THE FINISHED ROAD LEVEL WOULD BE A MINIMUM OF 15m BELOW EXISTING GROUND LEVEL.

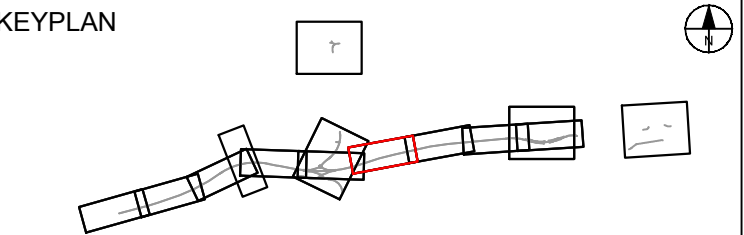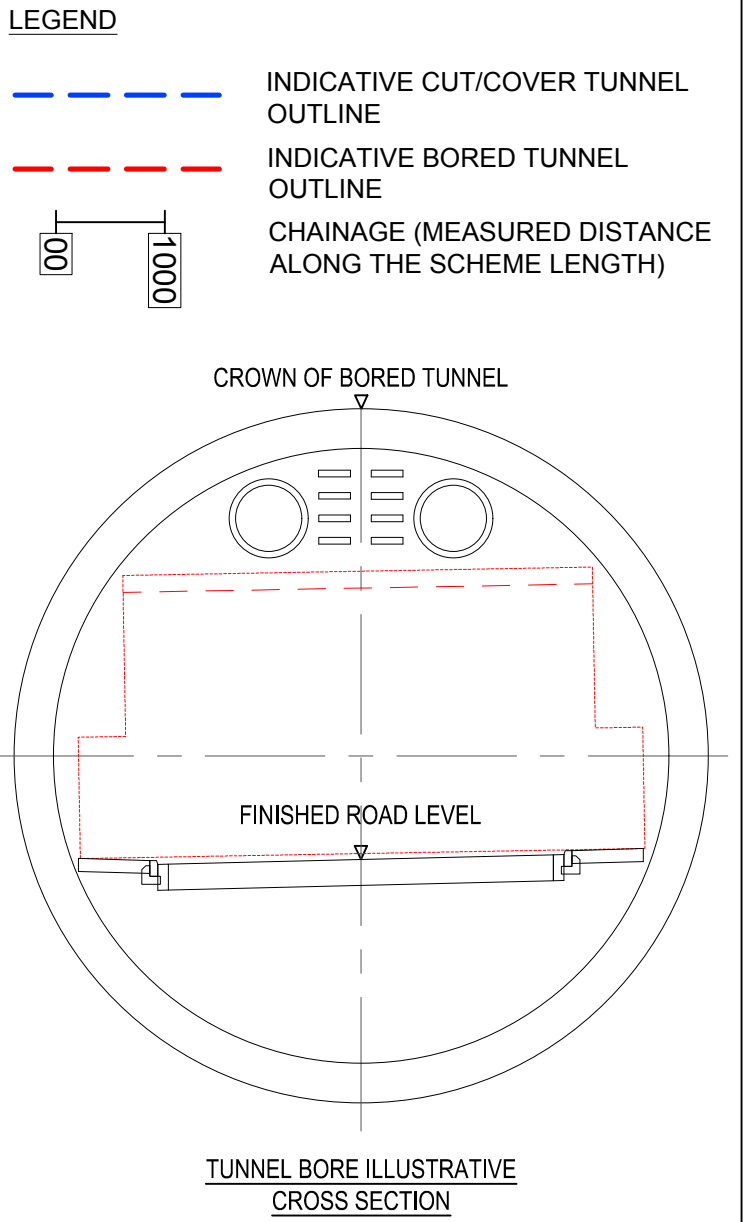

SUBMITTED FOR DEVELOPMENT CONSENT ORDER APPLICATION		VM TT	OCT 2018 P02
Revision Details		By Check	Date Suffix



Purpose of Issue

DCO APPLICATION

Project Title

A303
Amesbury to Berwick Down

Drawing Title

BORED TUNNEL
LIMITS OF DEVIATION PLAN
REGULATION 5(2)(a) & 6(2)
(WORK No. 1F)

Highways England Project Office
Temple Quay House
2 The Square, Temple Quay
Bristol, BS1 6HA

Scale @ A1

AS SHOWN

Application Document Number

TR010025 - 2.16

Rev

P02