


Plot Time: 10:00
Date: 09/08/2019 15:28:33
File Name: C:\WORKING\DRAWING\ELM\AN11677\037439\HE551506-AMW\EL-SW_GN_000_Z-DR-LE-1115

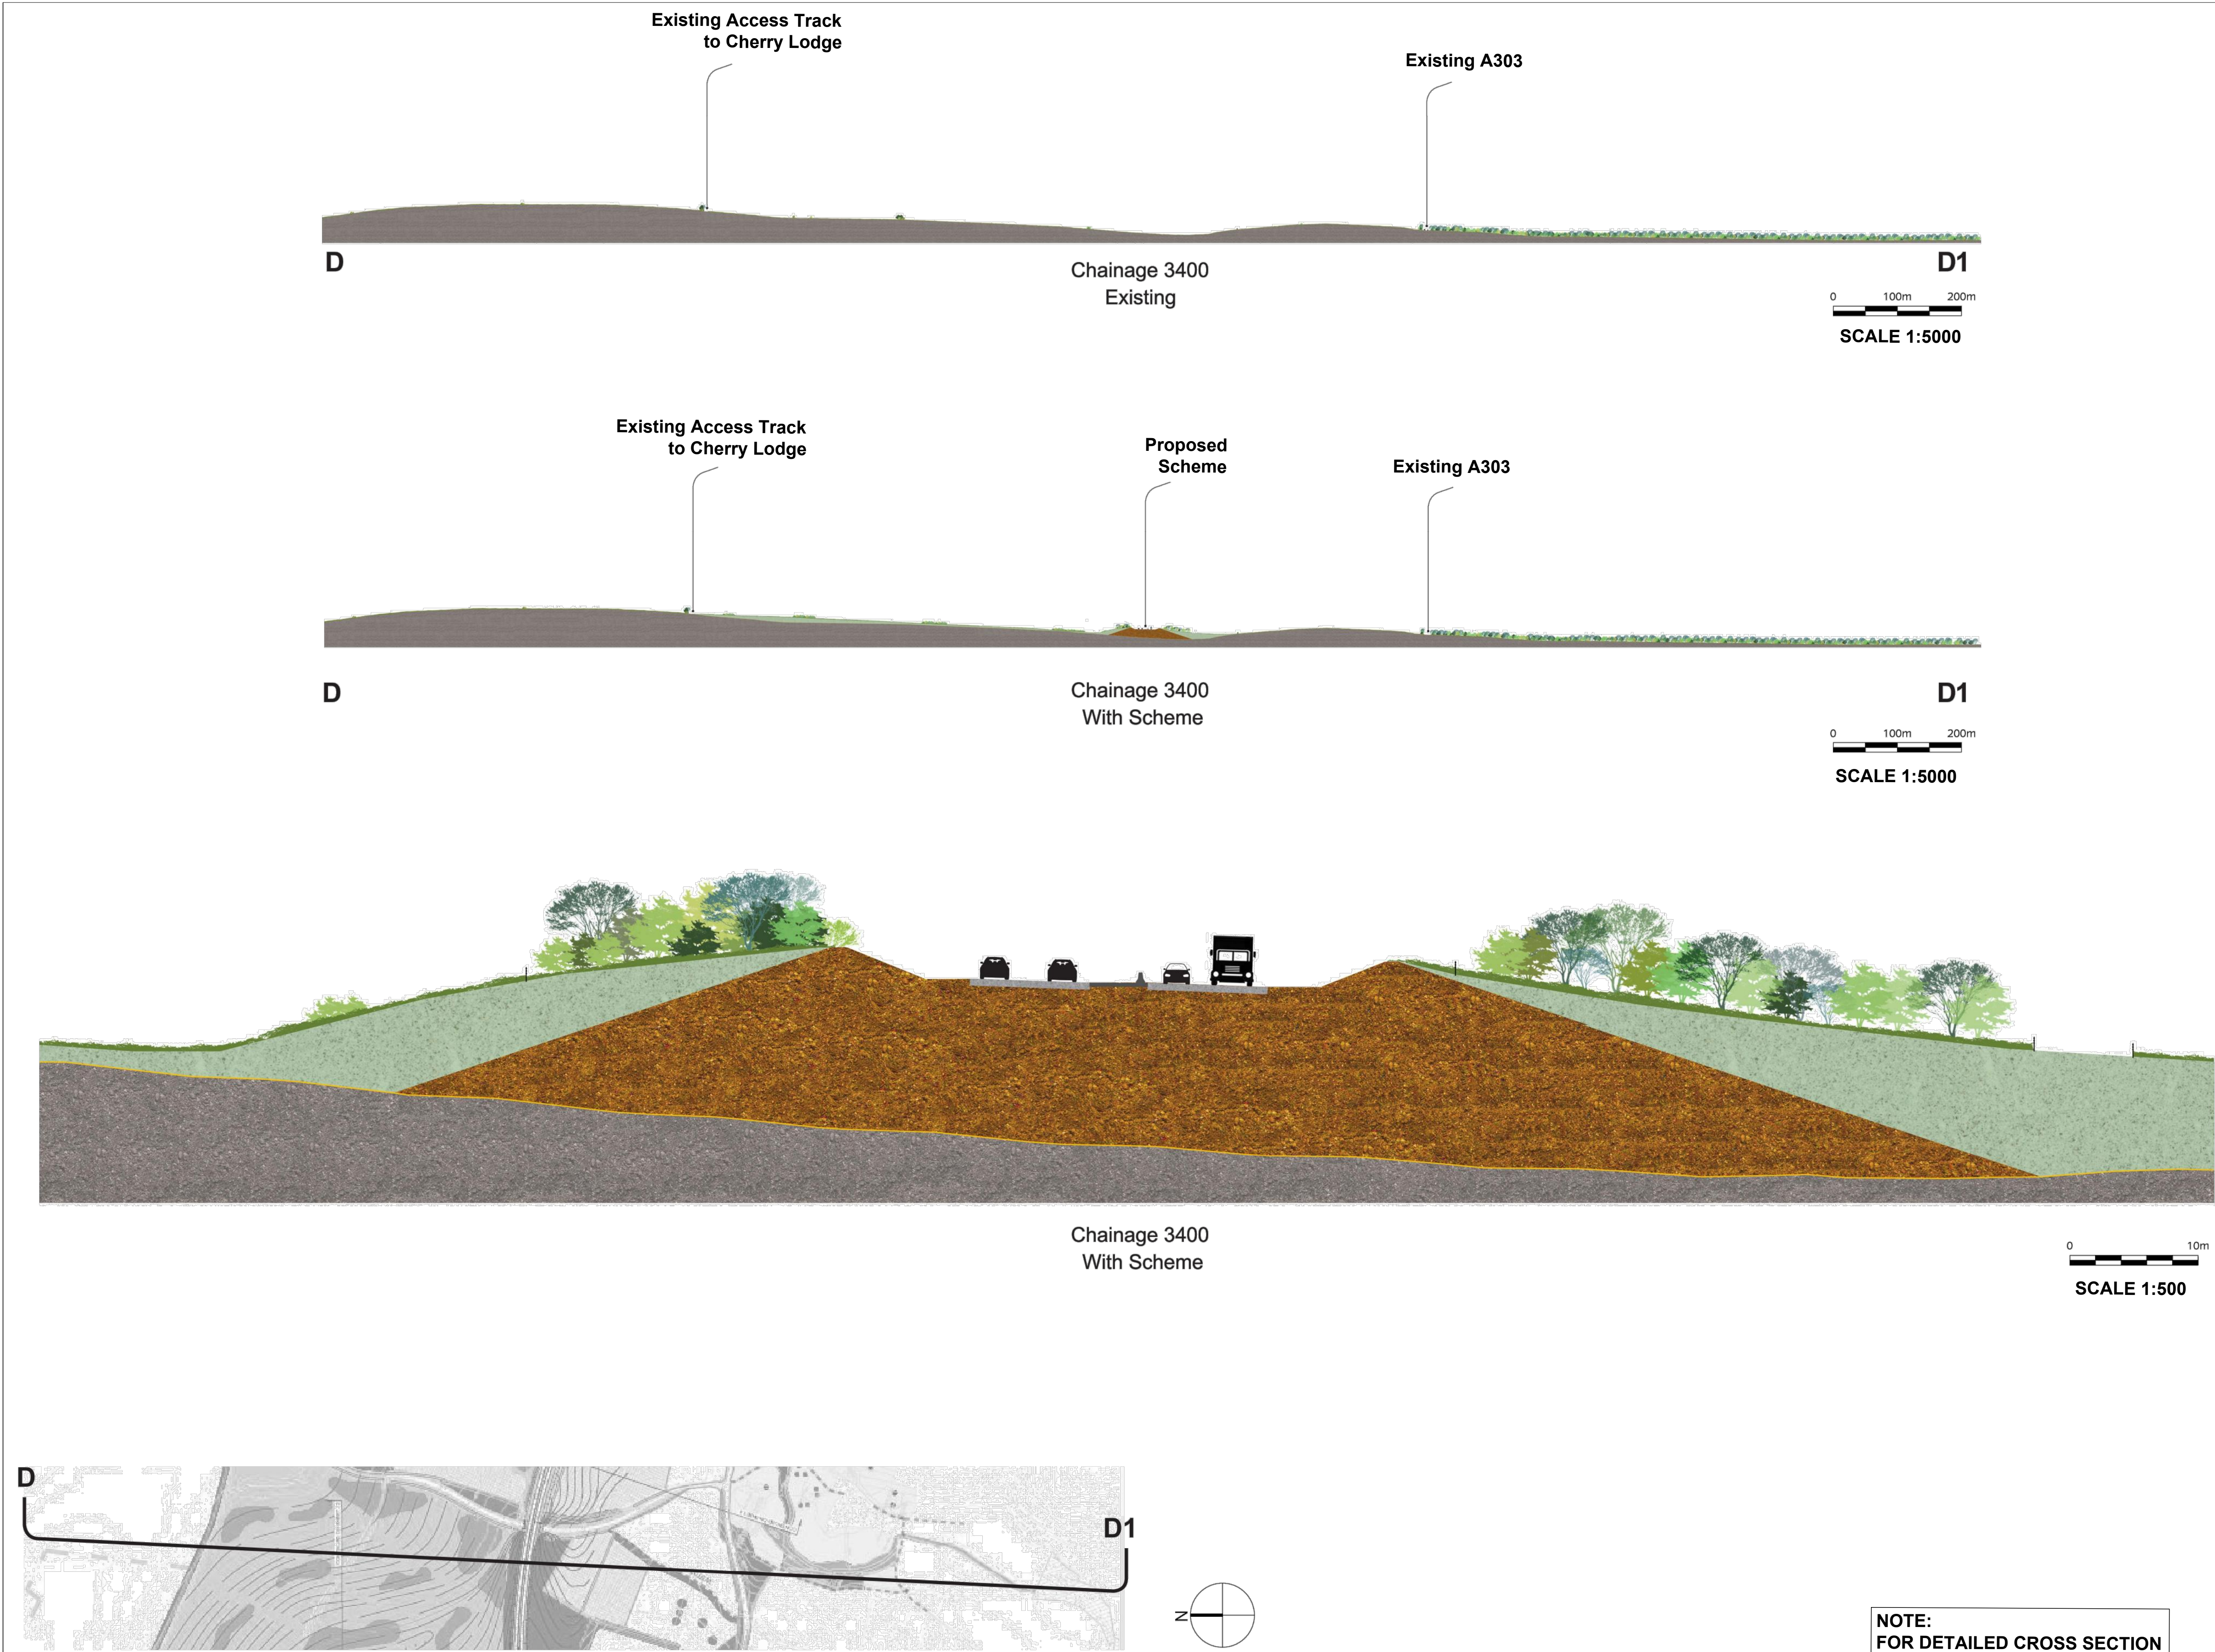

NOTE:
FOR DETAILED CROSS SECTION
OF PROPOSED SCHEME SEE
FIGURE 2.5Q OF ES

- NOTES:
1. ALL DIMENSIONS ARE IN METRES UNLESS NOTED OTHERWISE.
 2. ALL MITIGATION PROPOSALS ARE BASED ON THE PRELIMINARY DESIGN PRESENTED ON DCO ENGINEERING SECTION DRAWINGS (PLAN AND PROFILES), AS SHOWN IN FIGURE 2.2A-X, IN THE ES. THE DESIGN AND LOCATION OF THE MITIGATION MEASURES ARE SHOWN HERE FOR ILLUSTRATIVE PURPOSES ONLY AND WILL BE SUBJECT TO DETAILED DESIGN DEVELOPMENT IN ACCORDANCE WITH THE PROVISIONS OF THE DEVELOPMENT CONSENT ORDER.

- EXISTING GROUND LEVEL
- EXISTING GROUND
- PROPOSED PLANTING

Purpose of Issue

FOR ISSUE

Client

highways england

Project Title

**A303
Amesbury to Berwick Down**

Drawing Title

**CONTEXTUAL
CROSS SECTIONS
D-D1**

Designed MH	Drawn SM	Checked MH	Approved SMQ	Date 09/08/19
Internal Project No. 60541439		Suitability S4		
Scale @ A1 AS SHOWN		Zone Scheme Wide		

THIS DOCUMENT HAS BEEN PREPARED PURSUANT TO AND SUBJECT TO THE TERMS OF AnW's APPOINTMENT BY ITS CLIENT. AnW ACCEPTS NO LIABILITY FOR ANY USE OF THIS DOCUMENT OTHER THAN BY ITS ORIGINAL CLIENT OR FOLLOWING AnW's EXPRESS AGREEMENT TO SUCH USE, AND ONLY FOR THE PURPOSES FOR WHICH IT WAS PREPARED AND PROVIDED.

Highways England Project Office
Temple Quay House
2 The Square, Temple Quay
Bristol, BS1 6HA

Drawing Number HE551506	Originator -AMW	Volume -ELS -	Rev 01
Location SW_GN_000_Z	I Type -DR-LE	I Role -1115	I Number