

## **Great Yarmouth Third River Crossing Application for Development Consent Order**

## Document 6.3: Environmental Statement Volume III: ES Figures – Chapter 11

## **Planning Act 2008**

The Infrastructure Planning (Applications: Prescribed Forms and Procedure) Regulations 2009 (as amended) ("APFP")

APFP regulation Number: 5(2)(a)


Planning Inspectorate Reference Number: TR010043


Author: Norfolk County Council


Document Reference: 6.3 – ES Figures: Chapter 11


Version Number: 0 – Revision for Submission

Date: 30 April 2019

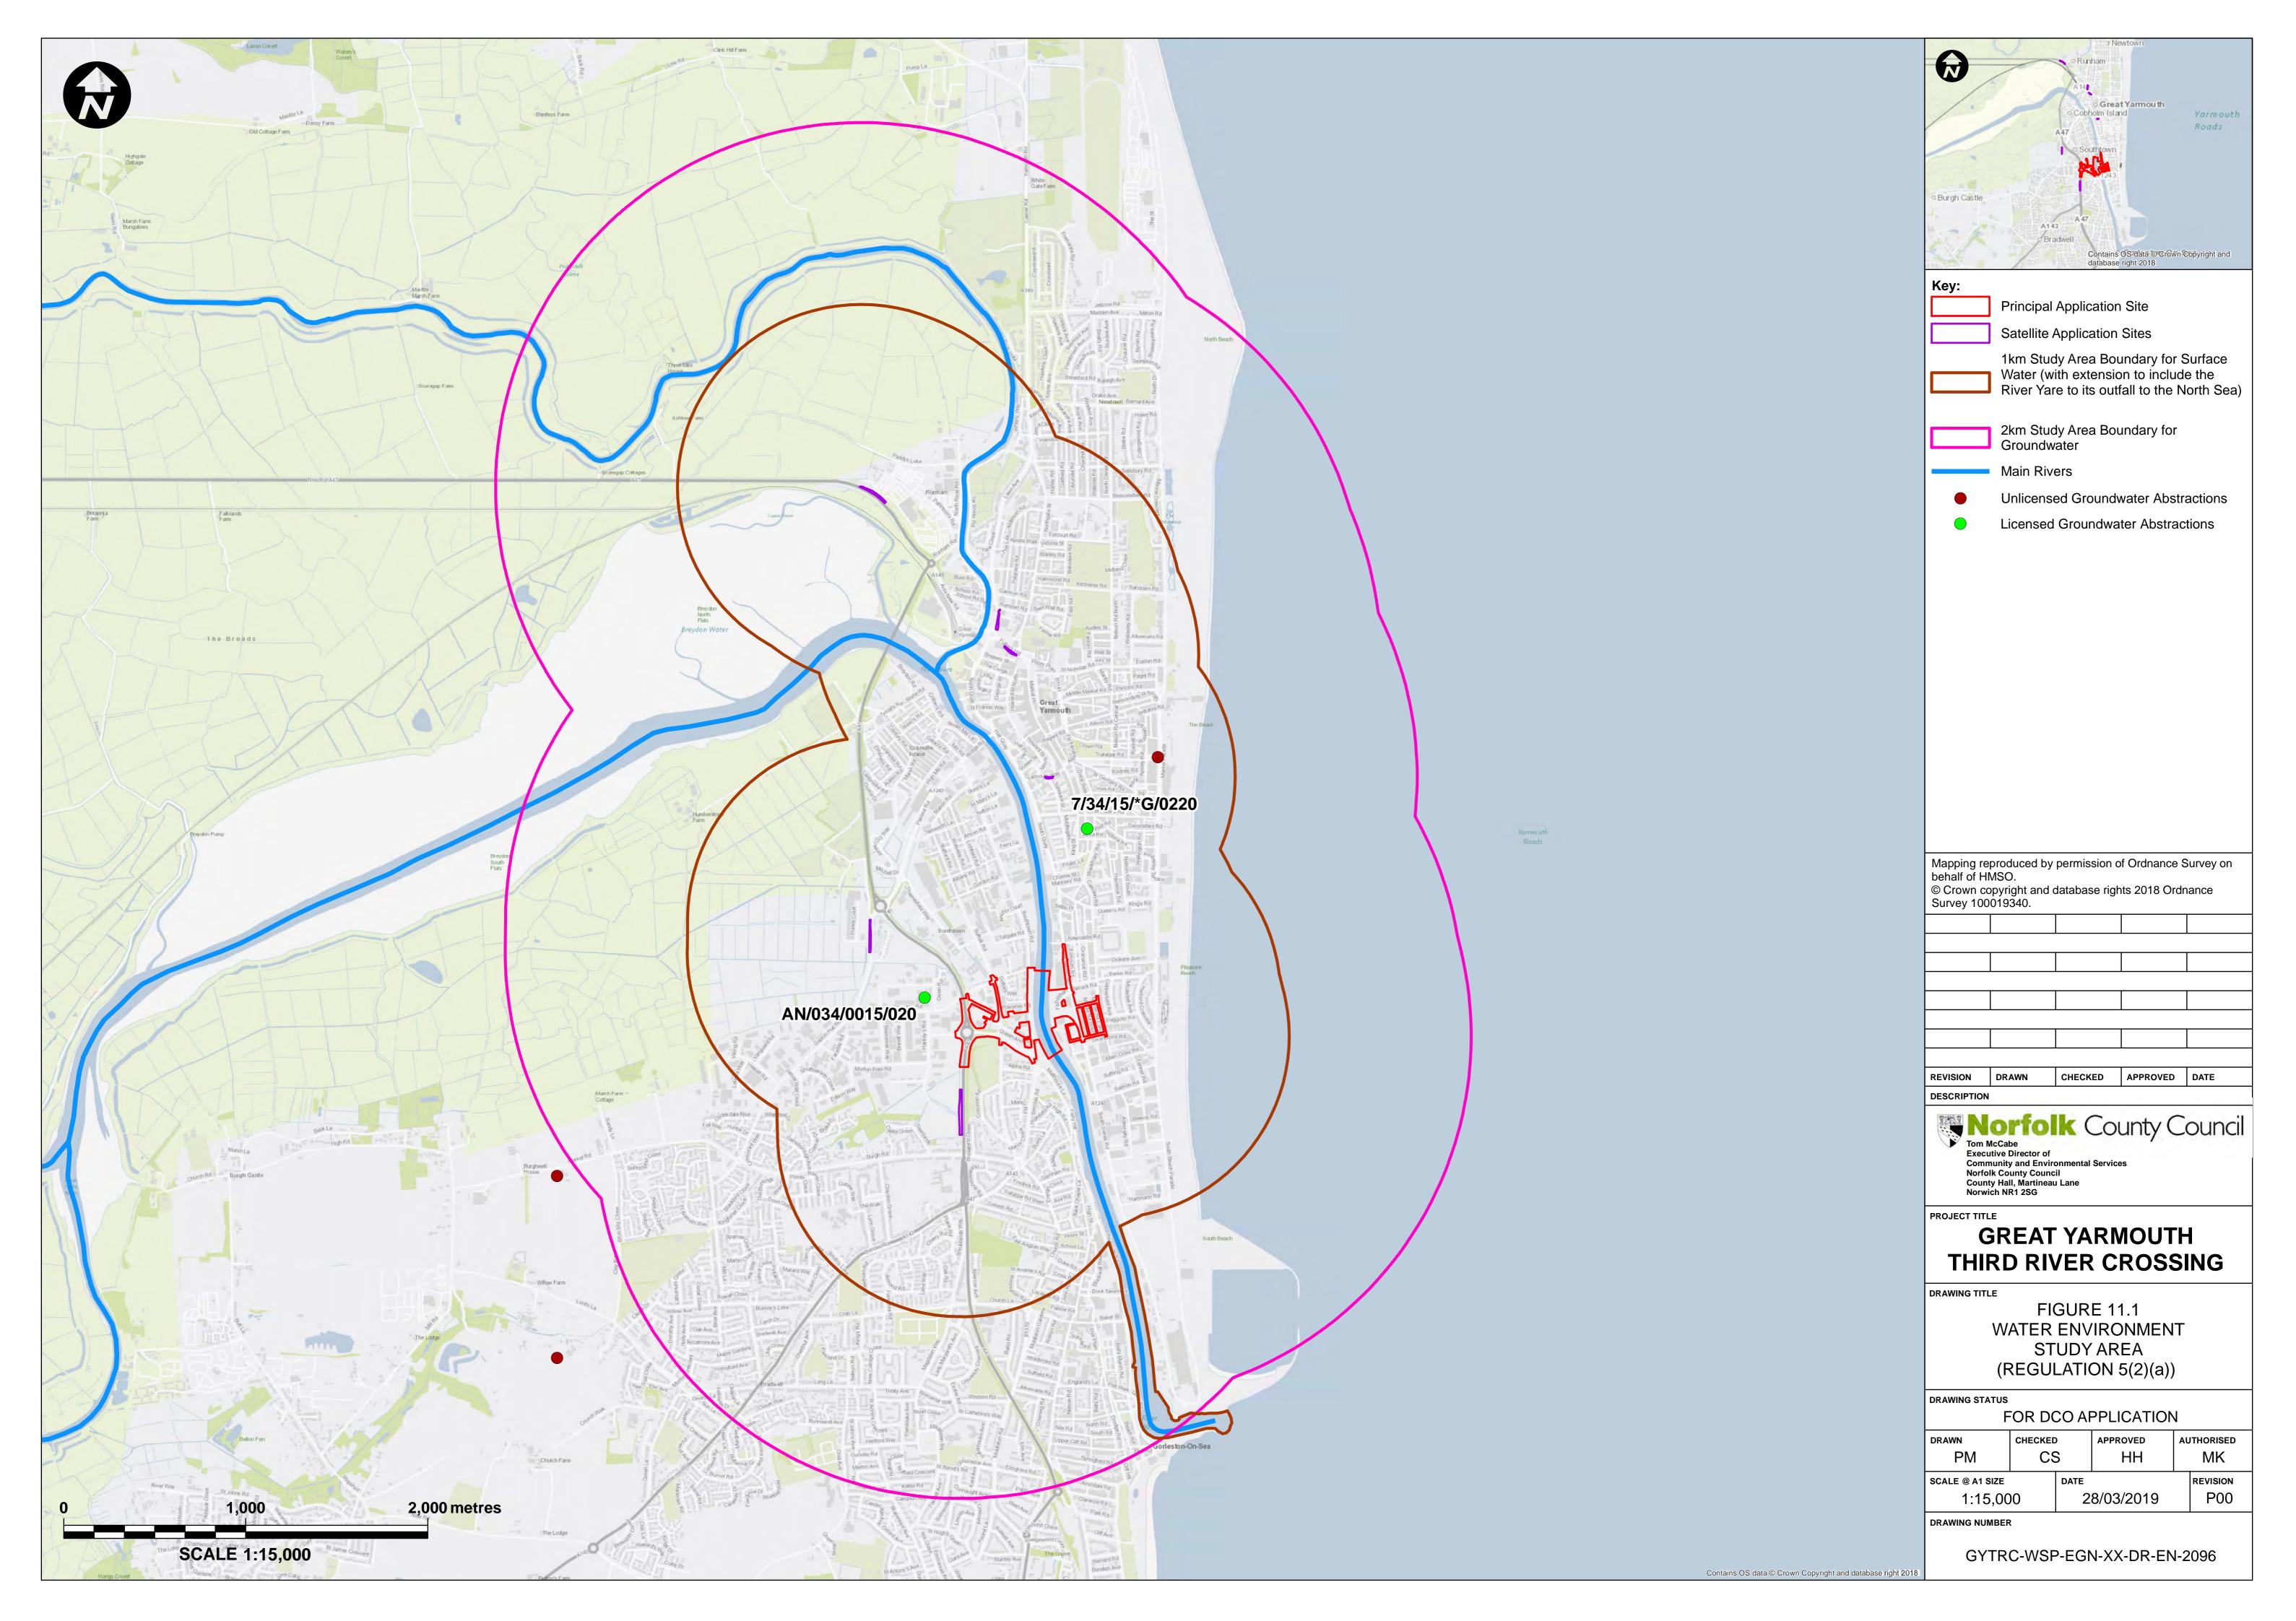

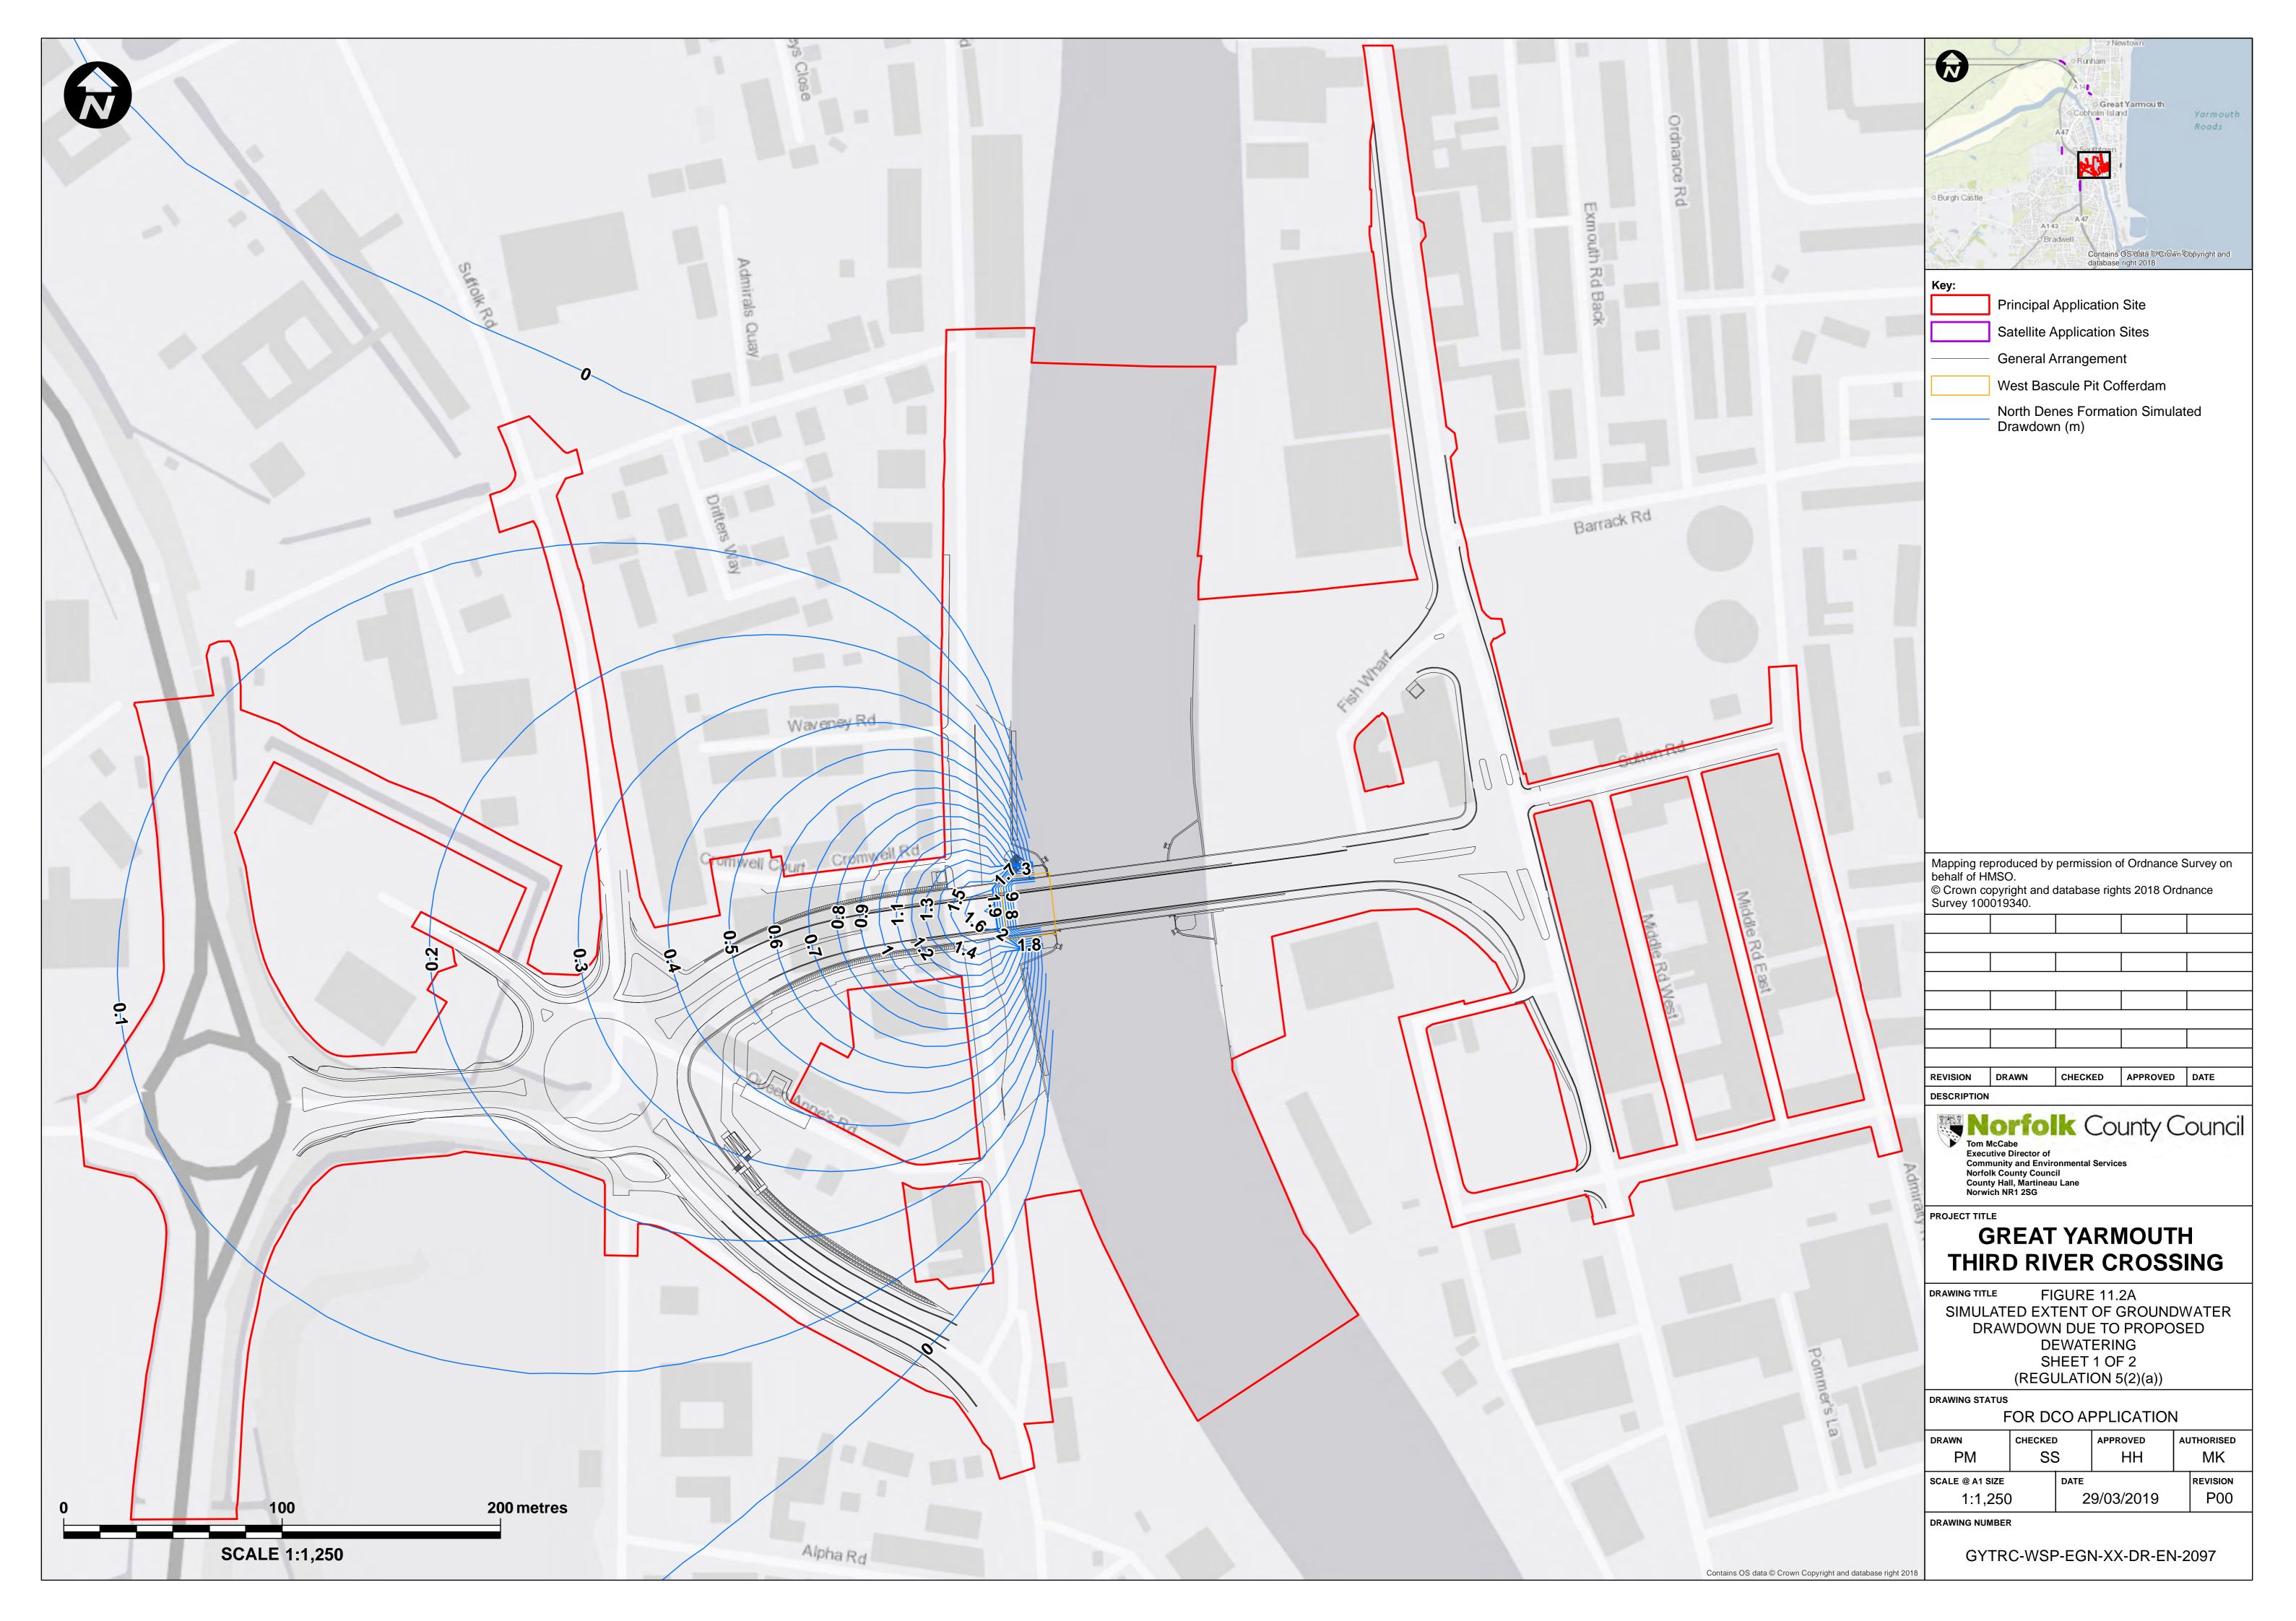

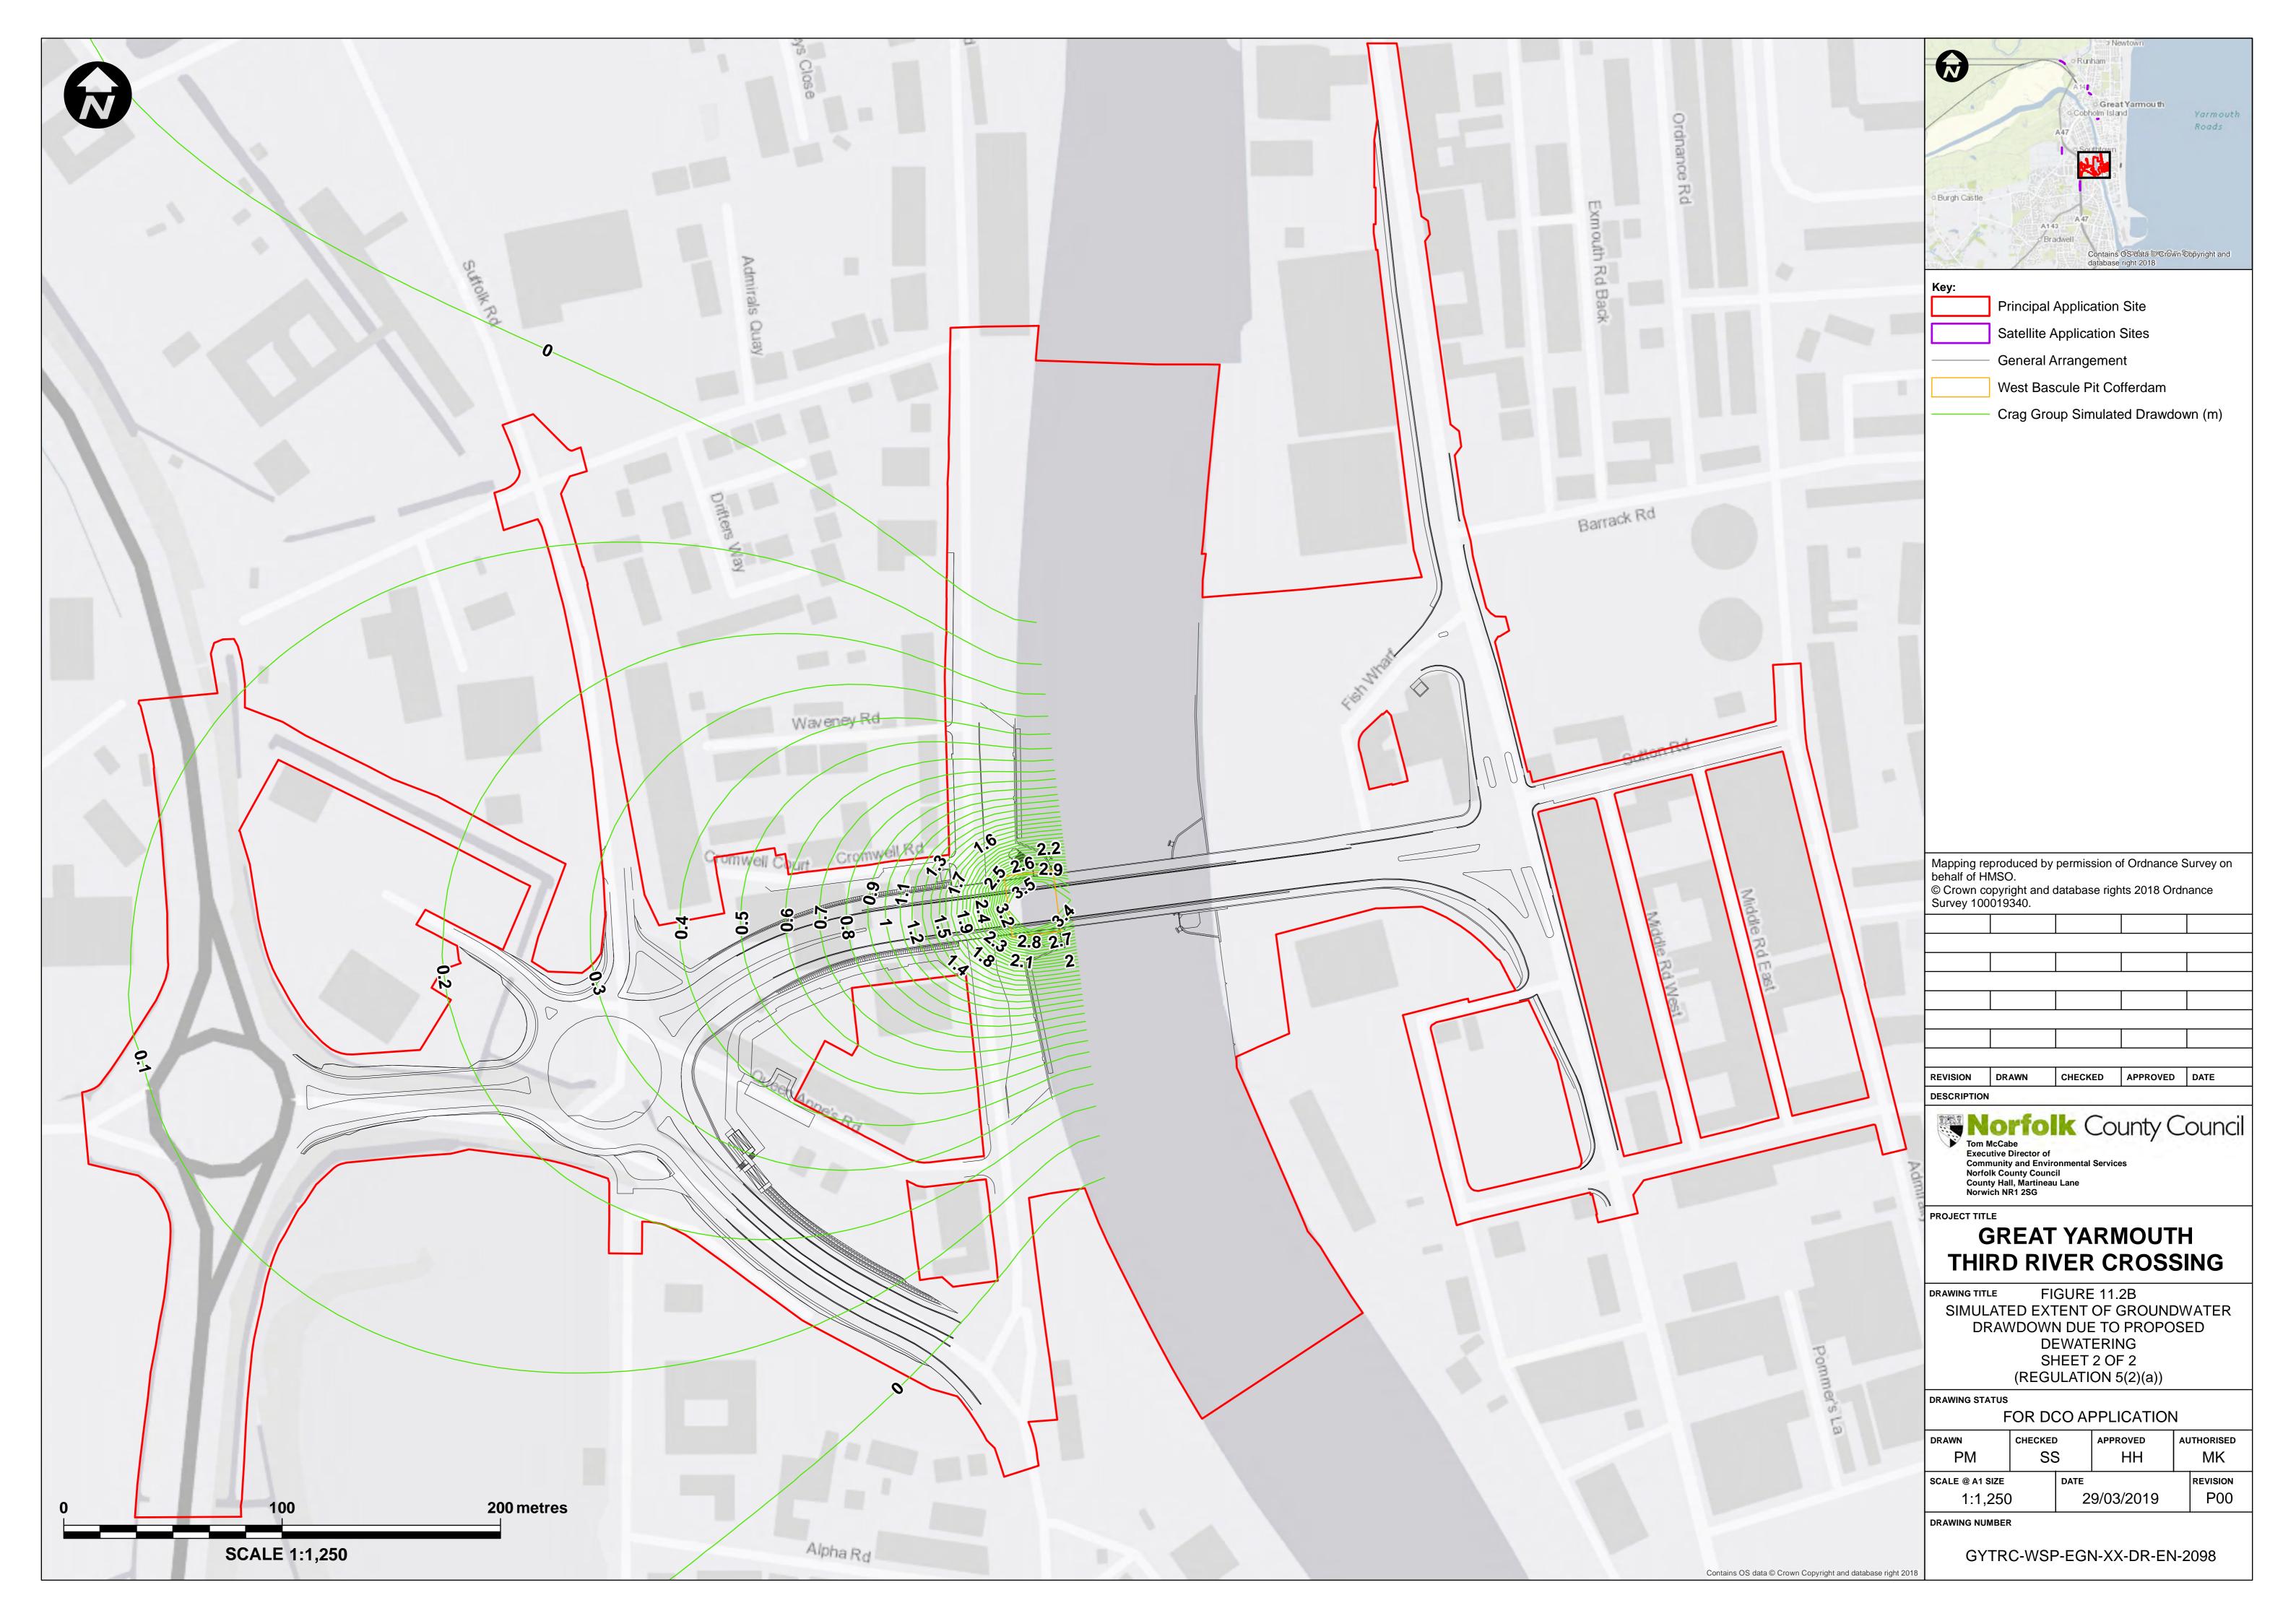

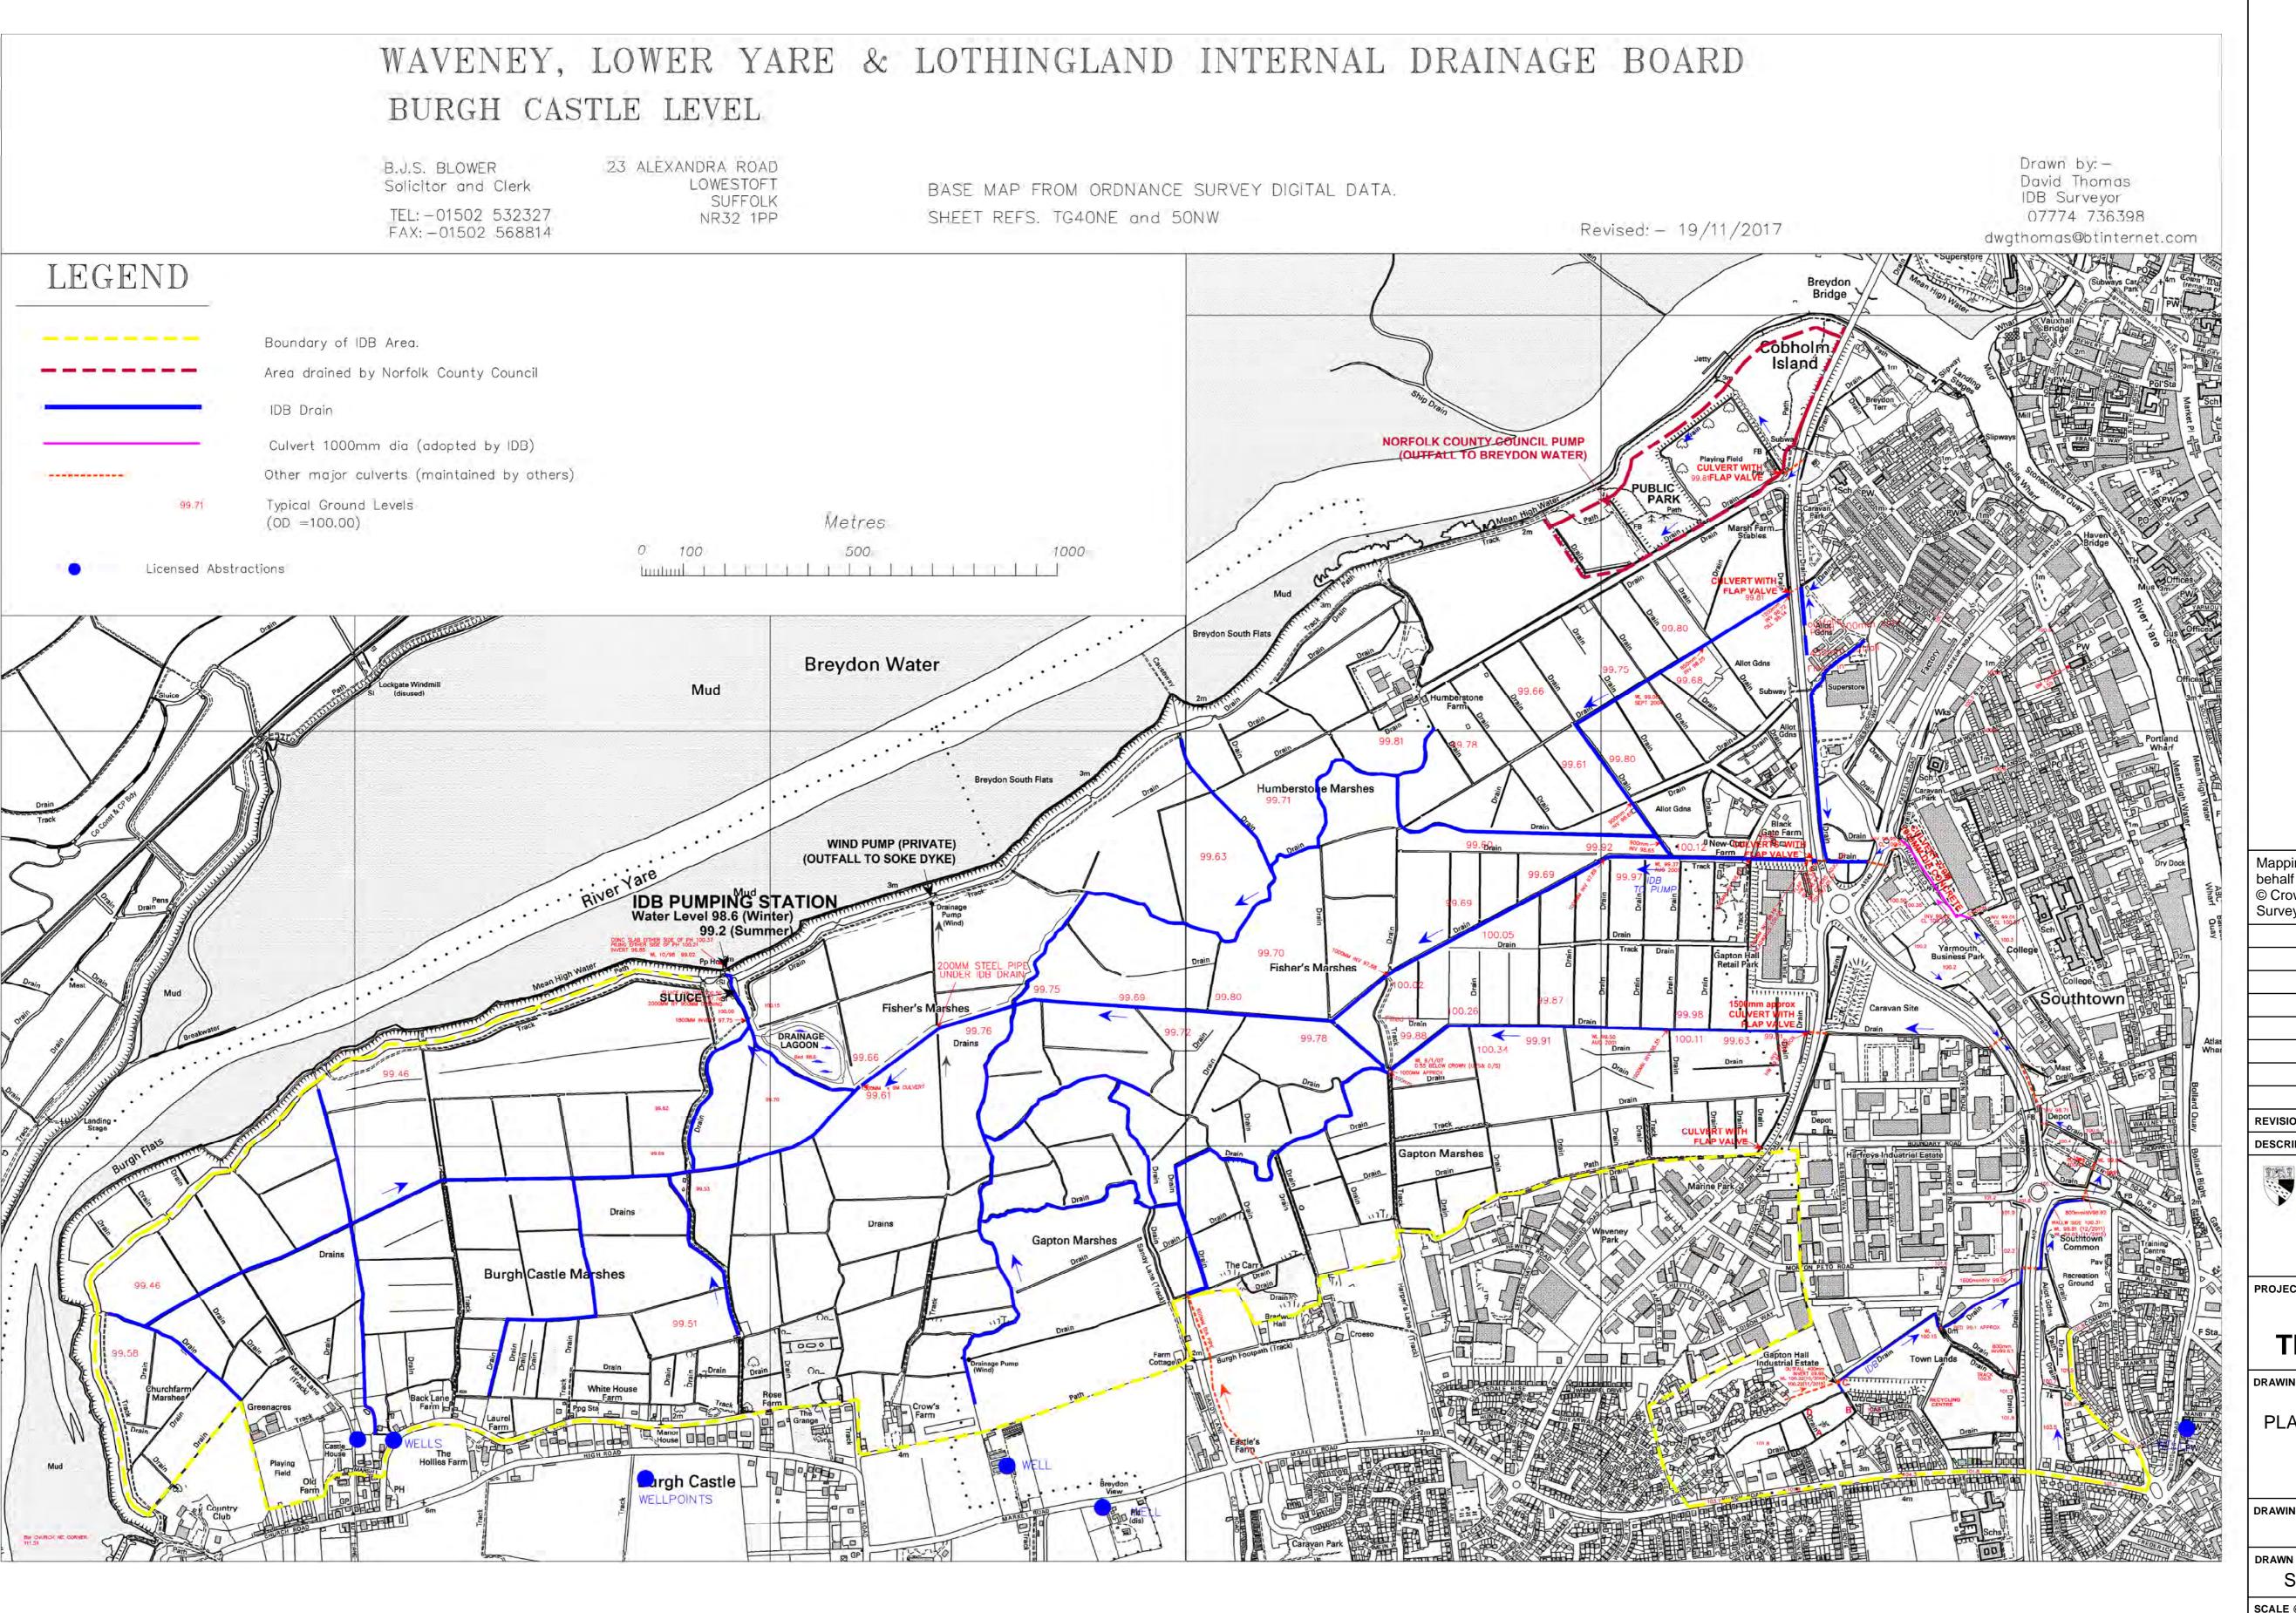

Mapping reproduced by permission of Ordnance Survey on

© Crown copyright and database rights 2018 Ordnance Survey 100019340.

REVISION DRAWN CHECKED APPROVED DATE

Norfolk County Council
Tom McCabe
Executive Director of
Community and Environmental Services
Norfolk County Council
County Hall, Martineau Lane
Norwich NR1 2SG

## **GREAT YARMOUTH** THIRD RIVER CROSSING

FIGURE 11.3 DRAINAGE PLAN FOR WAVENEY, LOWER YARE AND LOTHINGLAND INTERNAL DRAINAGE BOARD (REGULATION 5(2)(a))

DRAWING STATUS

FOR DCO APPLICATION

drawn SR	CHECKED SC		APPROVED HH	AUTHORISED MK	
SCALE @ A1 SIZE		DATE			REVISION
N.T.S		28/03/2019		P00	

DRAWING NUMBER

GYTRC-WSP-EGN-XX-DR-EN-2099