



C:\working\jacobs-emea-01\05323\HE615323-JAC-HAC-03A_AL_SCHEM-DR-CH-201101.dwg - 01/10/2025 10:26:56 - A1V Frame - HUSIAIA5

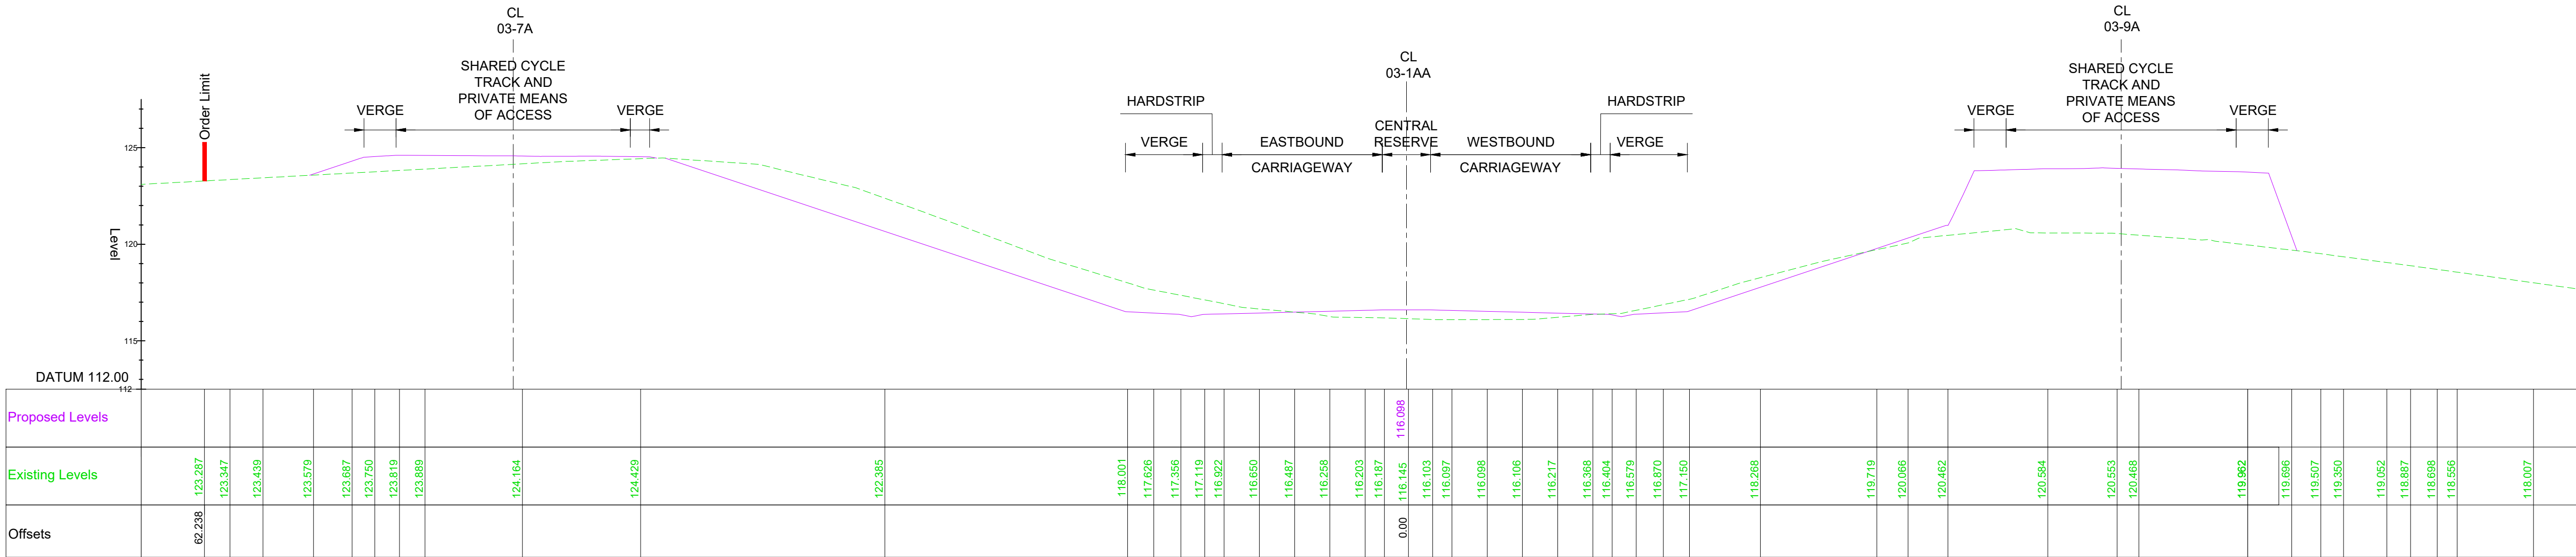


TYPICAL SECTION - CH 20400 WORK NO. 03-1AA

Scale 1:200

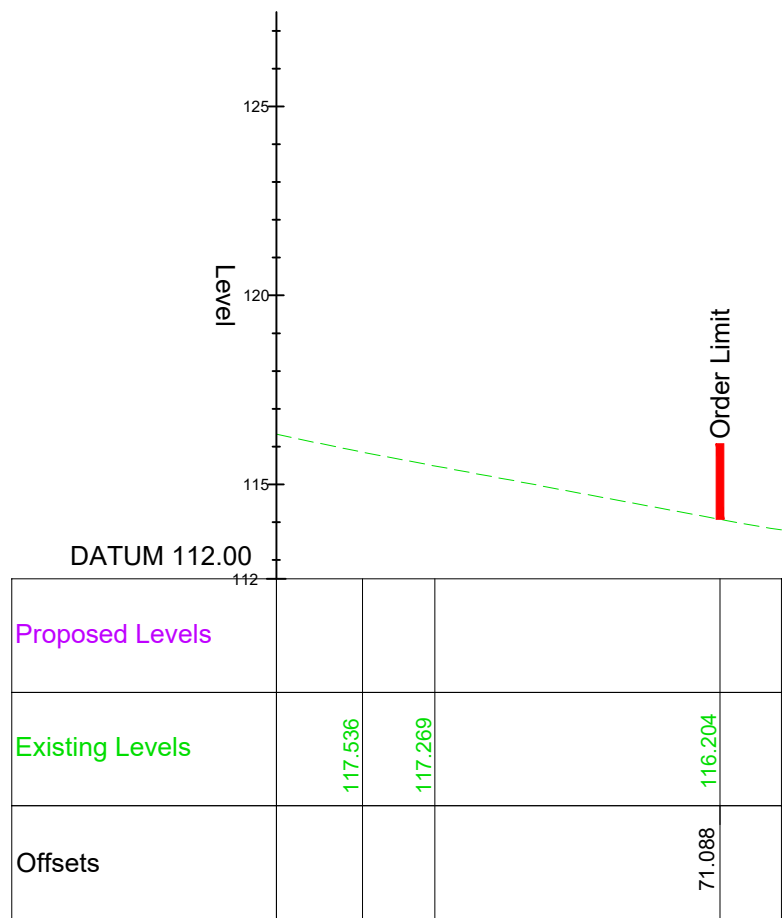


TYPICAL SECTION - CH 20400 (CONT.) WORK NO. 03-1AA

Scale 1:200

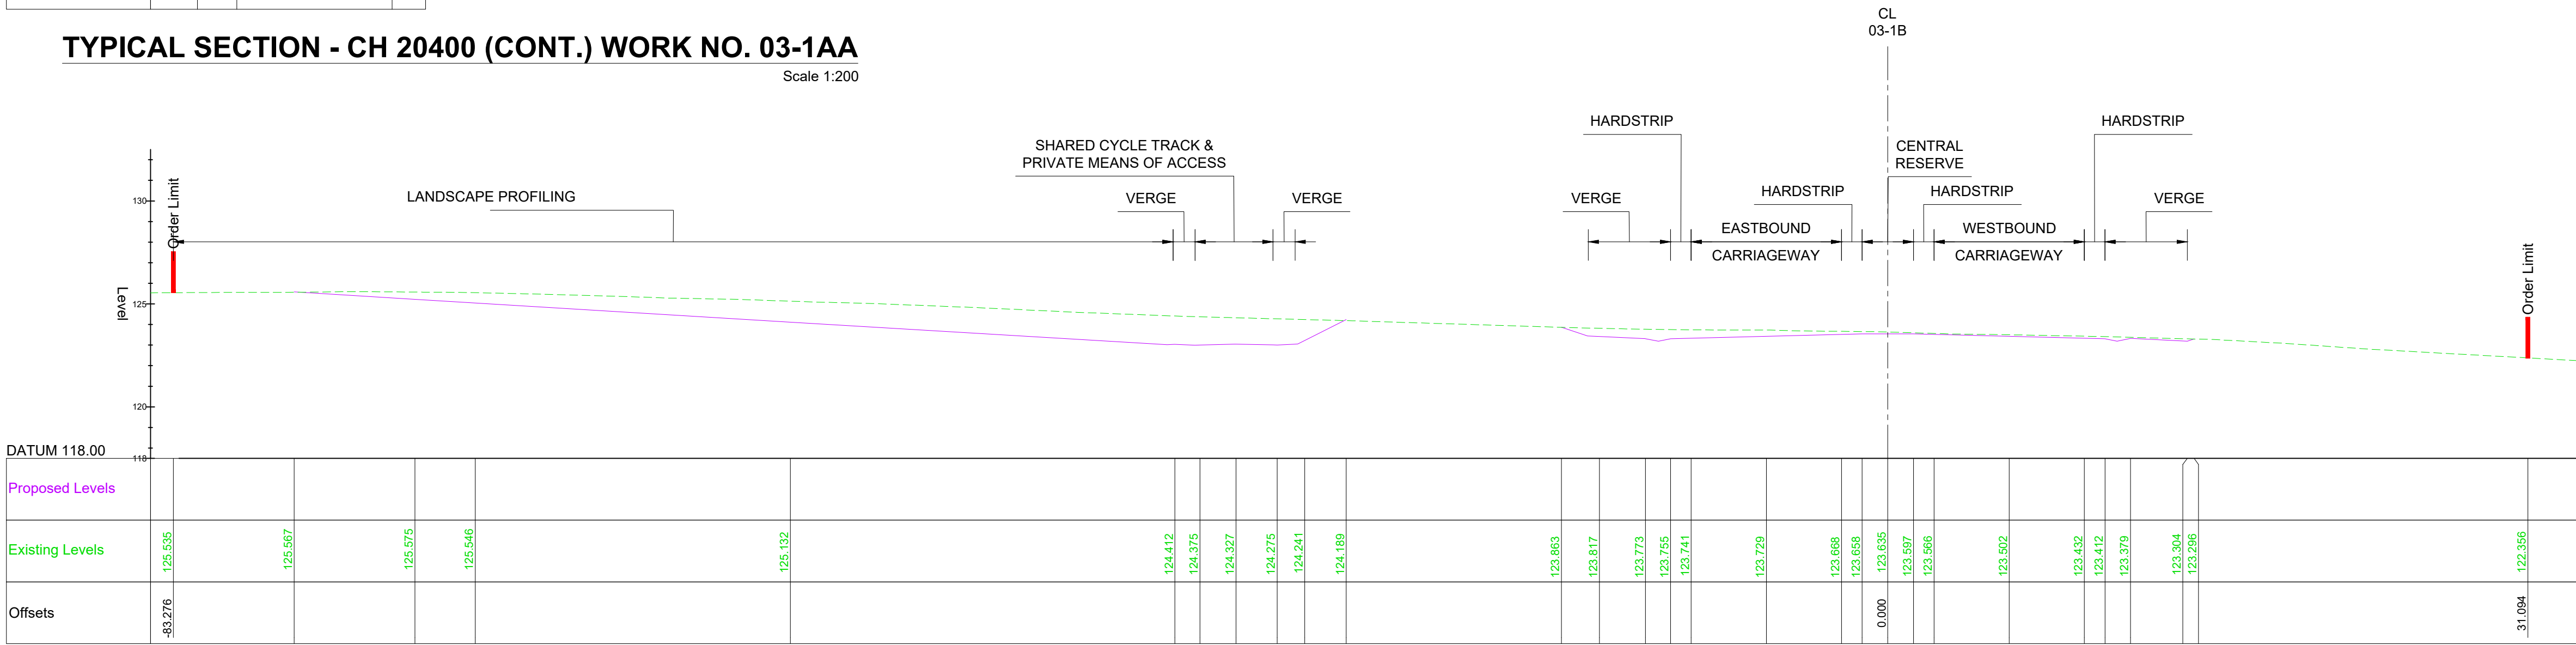

TYPICAL SECTION - CH 22000 WORK NO. 03-1B

Scale 1:200

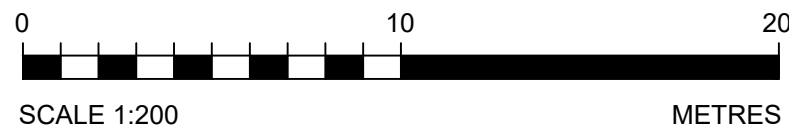


NOTES

1. ALL DIMENSIONS ARE IN METRES UNLESS NOTED OTHERWISE.
2. THESE ENGINEERING SECTION DRAWINGS SHOULD BE READ IN CONJUNCTION WITH THE KEY PLAN AND ALONGSIDE OTHER PLANS AND DOCUMENTS IN THE DEVELOPMENT CONSENT ORDER APPLICATION. IN PARTICULAR, THE WORKS PLANS AND SCHEDULE 1 (AUTHORISED DEVELOPMENT) TO THE DEVELOPMENT CONSENT ORDER.
3. FOR CHAINAGE PLEASE REFER TO THE ENGINEERING SECTION DRAWINGS (PLAN AND PROFILES).
4. WORK NO. REFERENCES ARE DETAILED IN THE SCHEDULE 1 (AUTHORISED DEVELOPMENT) TO THE DEVELOPMENT CONSENT ORDER.
5. THE DESIGN SHOWN ON THESE ENGINEERING SECTION DRAWINGS IS ILLUSTRATIVE AND WILL BE SUBJECT TO THE DETAILED DESIGN DEVELOPMENT; ANY CHANGES WILL BE LIMITED TO BEING WITHIN THE ORDER LIMITS AND ANY OTHER CONSTRAINTS INCLUDED IN THE DEVELOPMENT CONSENT ORDER.

KEY

- PROPOSED LEVEL
- EXISTING LEVEL
- ORDER LIMITS

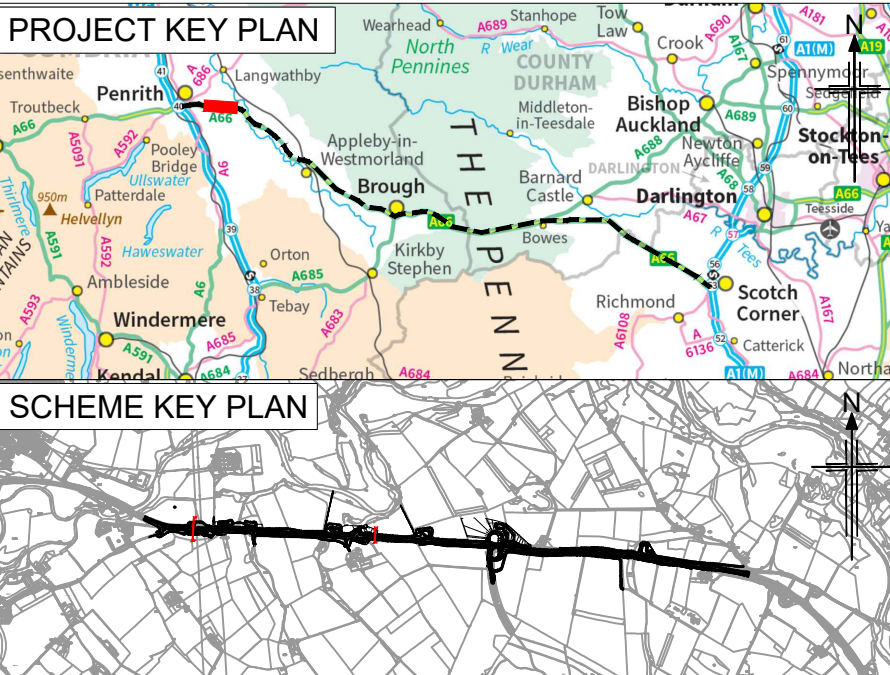

Rev	Rev. Date	Purpose of revision	Drawn	Checked	Rev'd	Appr'd
P01	15/01/25	POST DCO AMENDMENTS	NB	AS	AS	PC
P02	08/04/25	POST DCO AMENDMENTS	NB	AS	AS	PC
C01	16/09/25	POST DCO AMENDMENTS	NB	AS	AS	PC
P03	30/09/25	POST DCO AMENDMENTS	AH	AS	AS	PC

Contractor:	Designer:
keltbray	Jacobs
	1 City Walk, Leeds, LS11 8DX
	Tel: +44(0)113 242 6771 Fax: +44(0)113 389 1389
	www.jacobs.com

Client:	national highways
---------	--------------------------

Project:	A66 Northern Trans-Pennine
Scheme 03a:	Centre Parcs West - Penrith to Temple Sowerby (River Eamont to Whinell Park)

Drawing title:	Engineering Section Drawings (Cross Sections) Regulation 5(2)(o) & 6(2) Sheet 1 of 3
----------------	---

Drawing status:	S4 - Suitable For Lead Appointed Party Approval
-----------------	---

State Code	Preliminary	Sheet Size
Project Stage	PCF Stage 5	A1
Scale	1:200	DO NOT SCALE
Jacobs No.	B24424A0	Rev
Client no.	HE615323	P03

Drawing number	Originator	Volume
HE615323 -	JAC	- HAC -
03A_AL_SCHEM	Location	DR-CH-201101

Reproduced by permission of Ordnance Survey on behalf of HMSO. © Crown copyright and database right 2025. All rights reserved. Ordnance Survey Licence number 100030649.

© Copyright 2025 Jacobs U.K. Limited. The concepts and information contained in this document are the property of Jacobs. Use or copying of this document in whole or in part without the written permission of Jacobs constitutes an infringement of copyright. Limitation. This drawing has been prepared on behalf of, and for the exclusive use of Jacobs Client, and is subject to, and issued in accordance with, the provisions of the contract between Jacobs and the Client. Jacobs accepts no liability or responsibility whatsoever for, or in respect of, any use of, or reliance upon, this drawing by any third party.