

Wylfa Newydd Project

Volume 2: Plans, Sections and Drawings (Part 18/19)

2.15 Ecological Compensation site – Cae Canol-Dydd

PINS Reference Number: EN010007

Application Reference Number: 2.15

June 2018

Revision 1.0

Regulation Number: 5(2)(o)



Planning Act 2008

Infrastructure Planning (Applications: Prescribed Forms and Procedure) Regulations 2009

Contents

WN0902-HZDCO-LFM-DRG-00024	ECOLOGICAL COMPENSATION SITE, CAE CANOL-DYDD, EXISTING SITE PLAN
WN0902-HZDCO-LFM-DRG-00025	ECOLOGICAL COMPENSATION SITE, CAE CANOL-DYDD, PROPOSED SITE LAYOUT


NOT PROTECTIVELY MARKED

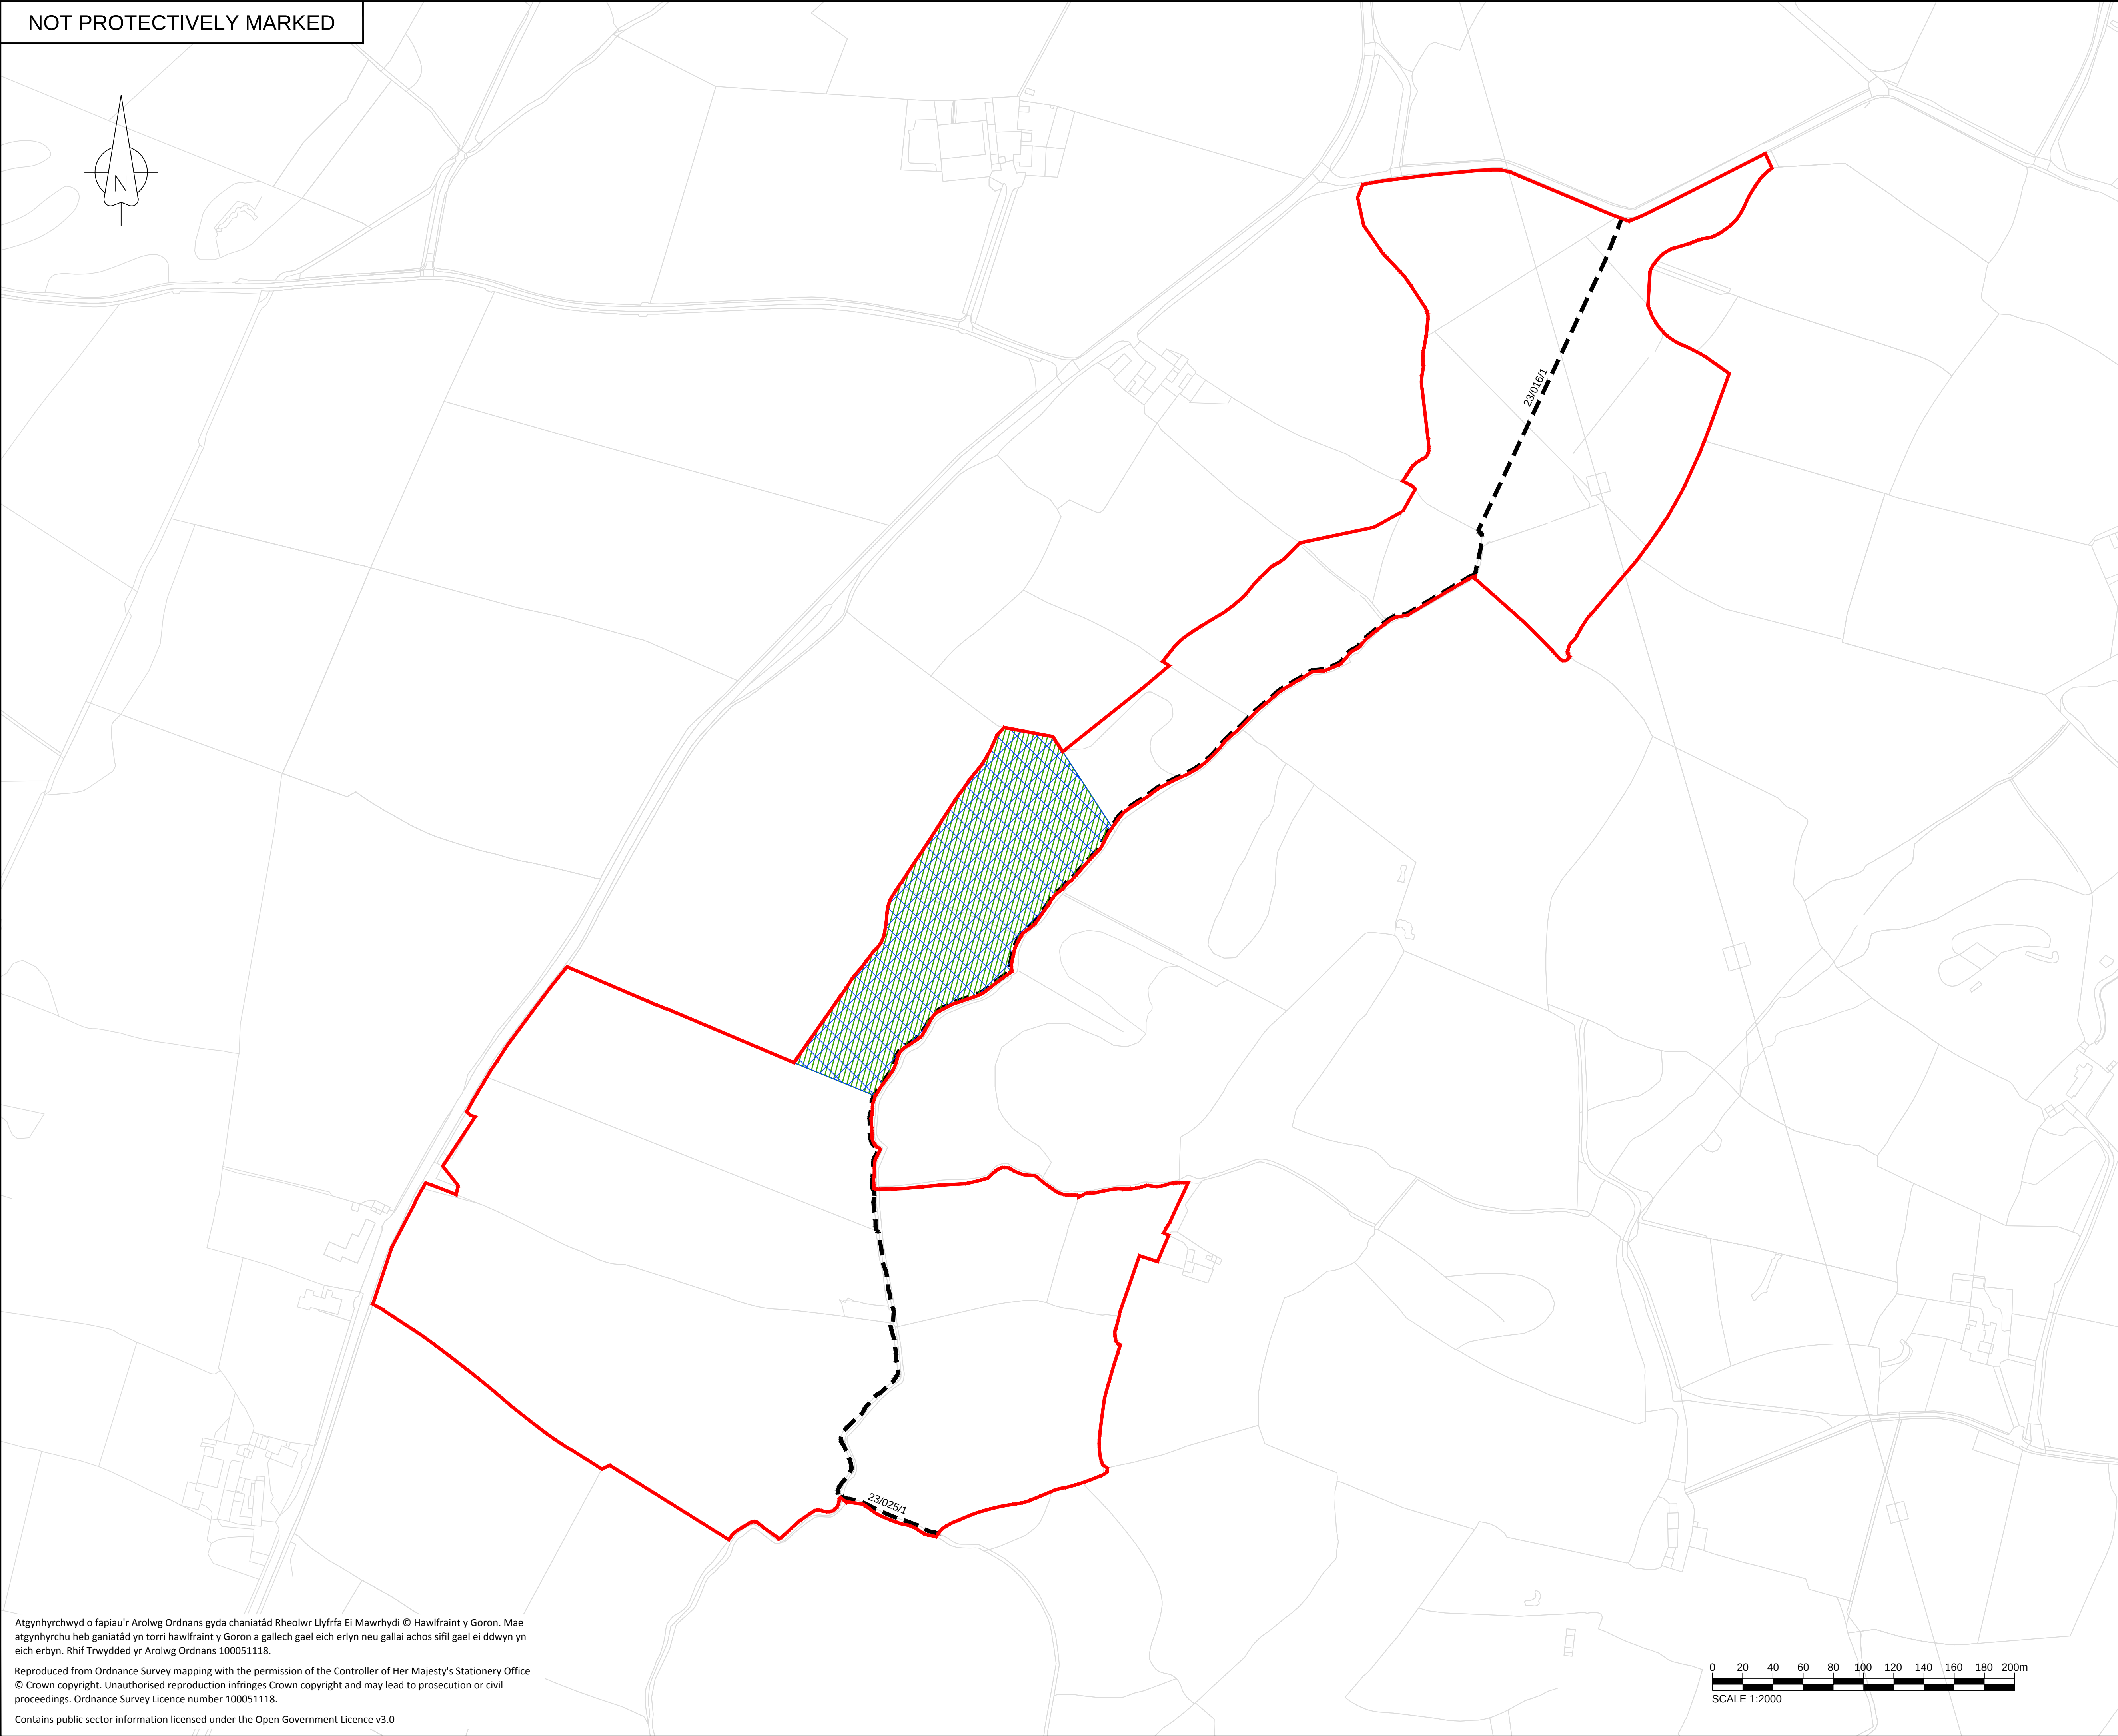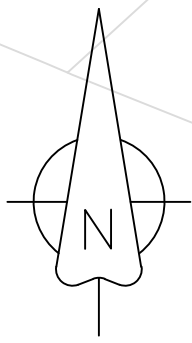

Atgynhychwyd o fapiau'r Arolwg Ordnans gyda chaniatâd Rheolwr Llyfrfa Ei Mawrhydi © Hawlfraint y Goron. Mae atgynhychu heb ganiatâd yn torri hawlfraint y Goron a gallech gael eich erlyn neu gallai achos sifil gael ei ddwyn yn eich erbyn. Rhif Trwydded yr Arolwg Ordnans 100051118.

Reproduced from Ordnance Survey mapping with the permission of the Controller of Her Majesty's Stationery Office © Crown copyright. Unauthorised reproduction infringes Crown copyright and may lead to prosecution or civil proceedings. Ordnance Survey Licence number 100051118.

Contains public sector information licensed under the Open Government Licence v3.0

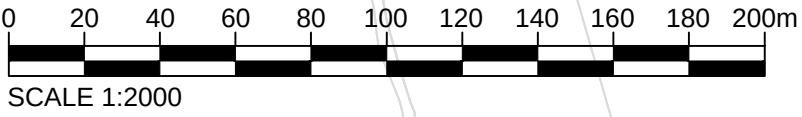

LEGEND

- Order Limits
- Site of Special Scientific Interest (Caeau Talwrn SSSI)
- Anglesey Fens SAC
- Public Footpath



Location Plan - Not To Scale

1.0	MAY 2018	FOR DCO SUBMISSION	HNPWL	HNPWL	HNPWL
Rev	Rev. Date	Purpose of revision	Drawn	Checked	Apprv'd

FOR INFORMATION

HORIZON
NUCLEAR POWER

Sunrise House, 1420 Charlton Court, Gloucester Business Park, Gloucester, GL3 4AE, UK
Freephone: 0845 300 6816 Email: info@horizonnuclearpower.com

Project
**WYLFA NEWYDD
DCO PROJECT**



Drawing Title
**ECOLOGICAL COMPENSATION SITE
CAE CANOL-DYDD
EXISTING SITE PLAN**

Regulation 5 (2) (o)

Security Status					
NOT PROTECTIVELY MARKED					
Scale	1:2000	Sheet Size	A1	Sheet(s)	1 of 1
Drawing Number					Rev
WN0902-HZDCO-LFM-DRG-00024					1.0

© Copyright Horizon Nuclear Power Wylfa Limited. Not to be reproduced (in full or part) without prior permission of Horizon Nuclear Power Wylfa Limited.


NOT PROTECTIVELY MARKED

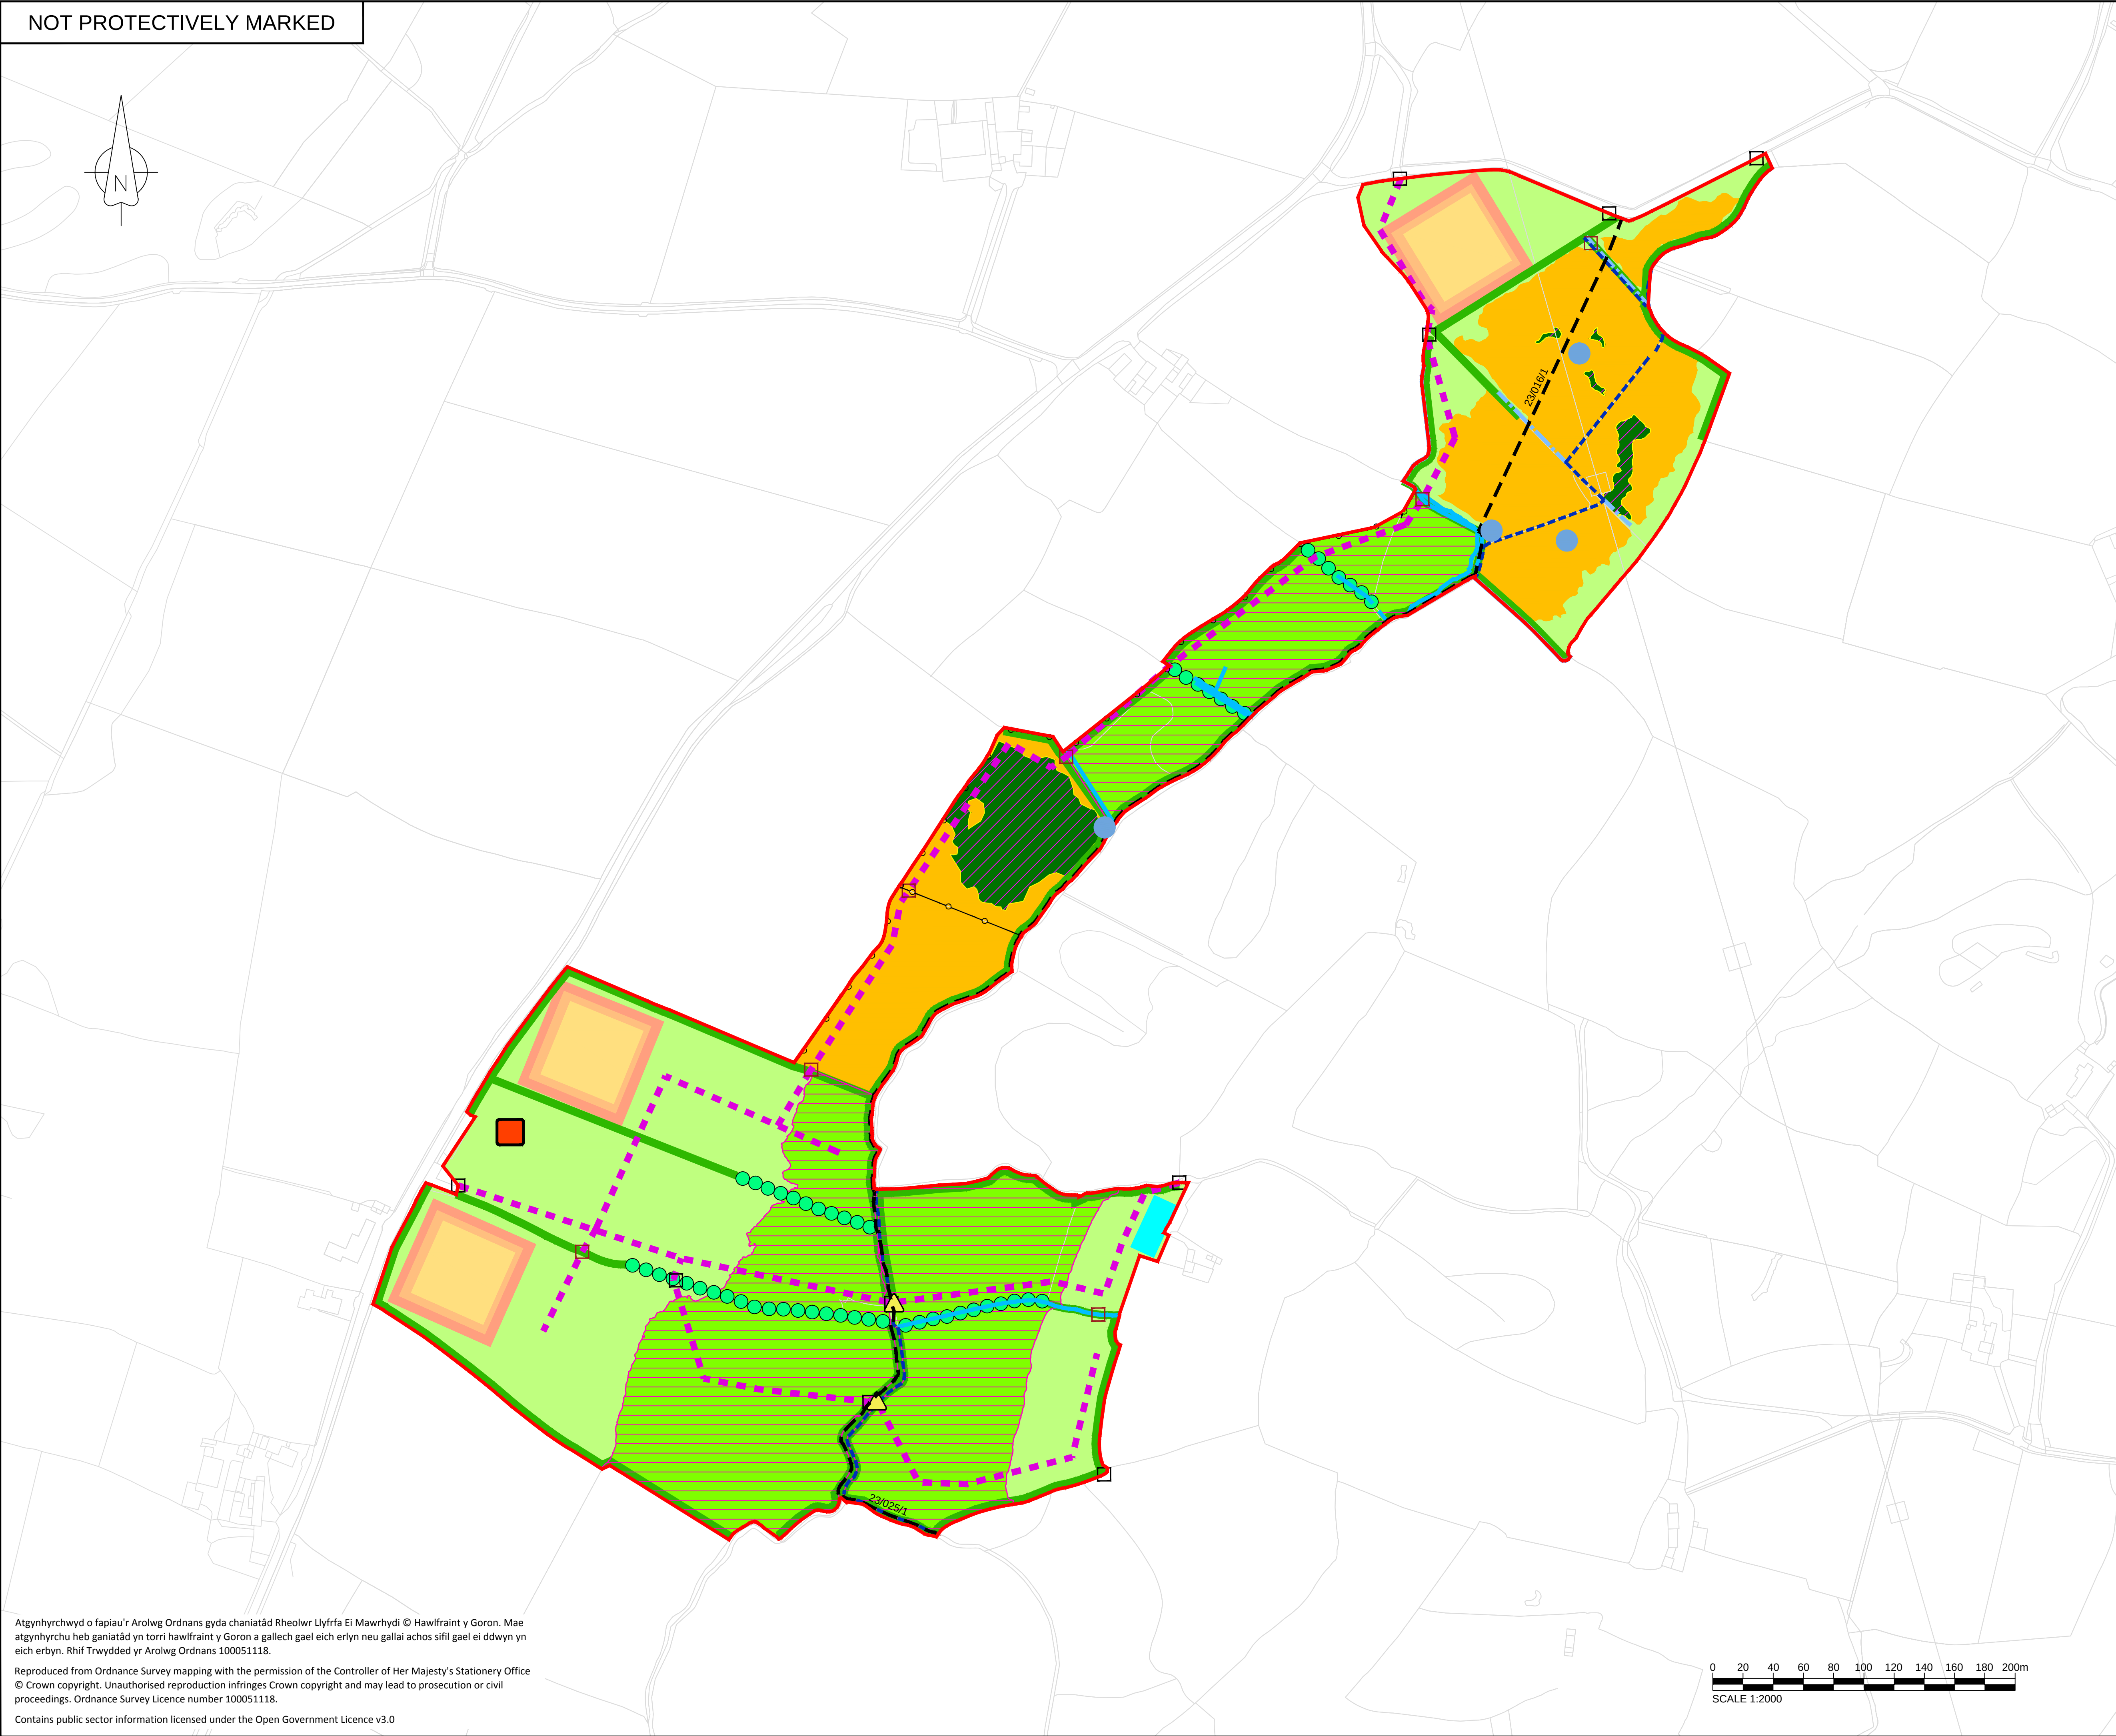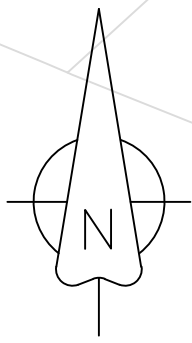

Atgynhychwyd o fapiau'r Arolwg Ordnans gyda chaniatâd Rheolwr Llyfrfa Ei Mawrhydi © Hawlfraint y Goron. Mae atgynhychu heb ganiatâd yn torri hawlfraint y Goron a gallech gael eich erlyn neu gallai achos sifil gael ei ddwyn yn eich erbyn. Rhif Trwydded yr Arolwg Ordnans 100051118.

Reproduced from Ordnance Survey mapping with the permission of the Controller of Her Majesty's Stationery Office © Crown copyright. Unauthorised reproduction infringes Crown copyright and may lead to prosecution or civil proceedings. Ordnance Survey Licence number 100051118.

Contains public sector information licensed under the Open Government Licence v3.0

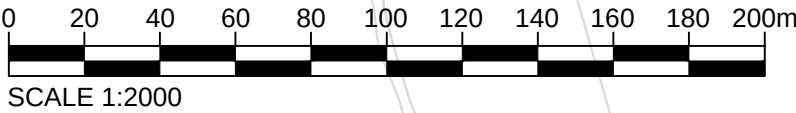

NOTES

1. Where the public footpath intersects with an existing watercourse there is an existing crossing in place.

LEGEND

Order Limits

Spring

Area Not Subject to Wetland Enhancement or Rich-fen Creation

Habitat Proposals

Wetland Enhancement

Rich-fen Creation

Constructed Wetland

Proposed Works

Turf Strip / Re-landscape

Hedgerow removal

Hedgerow Retained

Indicative Drainage Modifications

Retained Ditch

Retained Watercourse

Infill Ditch or Watercourse

Management and Access

Construction Access Route

Fenceline

Public Footpath (Existing)

Proposed Bridge

Existing Gate (Retained)

Proposed Gate

Suitable Compound Site

Storage Mound Footprint

0.2m stripping depth

0.3m stripping depth

0.4m stripping depth

Existing Alkaline Fen

Location Plan - Not To Scale

1.0 MAY 2018 FOR DCO SUBMISSION

Rev Rev. Date Purpose of revision Drawn Checked Approved

ILLUSTRATIVE

HORIZON

NUCLEAR POWER

Sunrise House, 1420 Charlton Court, Gloucester Business Park, Gloucester, GL3 4AE, UK
Freephone: 0845 300 6816 Email: info@horizonnuclearpower.com

Project

WYLFA NEWYDD
DCO PROJECT

Drawing Title

ECOLOGICAL COMPENSATION SITE
CAE CANOL-DYDD
PROPOSED SITE LAYOUT

Regulation 5 (2) (o)

Security Status

NOT PROTECTIVELY MARKED

Scale 1:2000 Sheet Size A1 Sheet(s) 1 of 1

Drawing Number

WN0902-HZDCO-LFM-DRG-00025

Rev

1.0

© Copyright Horizon Nuclear Power Wylfa Limited. Not to be reproduced (in full or part) without prior permission of Horizon Nuclear Power Wylfa Limited.