



# The Sizewell C Project

2.5 Main Development Site  
Main Platform Proposed General Arrangement (Operational)  
Plans Not for Approval

September 2021

Planning Act 2008  
Infrastructure Planning (Applications: Prescribed Forms and Procedure) Regulations 2009

Revision: 1.0  
Applicable Regulation: Regulation 5(2)(o)  
PINS Reference Number: EN010012






# Main Development Site General Arrangement Plans – Not For Approval


Drawing Number	Revision	Drawing Title	Scale	Sheet Size
SZC-SZ0100-XX-000-DRW-100282	01	Main Development Site Main Platform Composite Plan Parameters & General Arrangement (Operational)	1:2500	A0





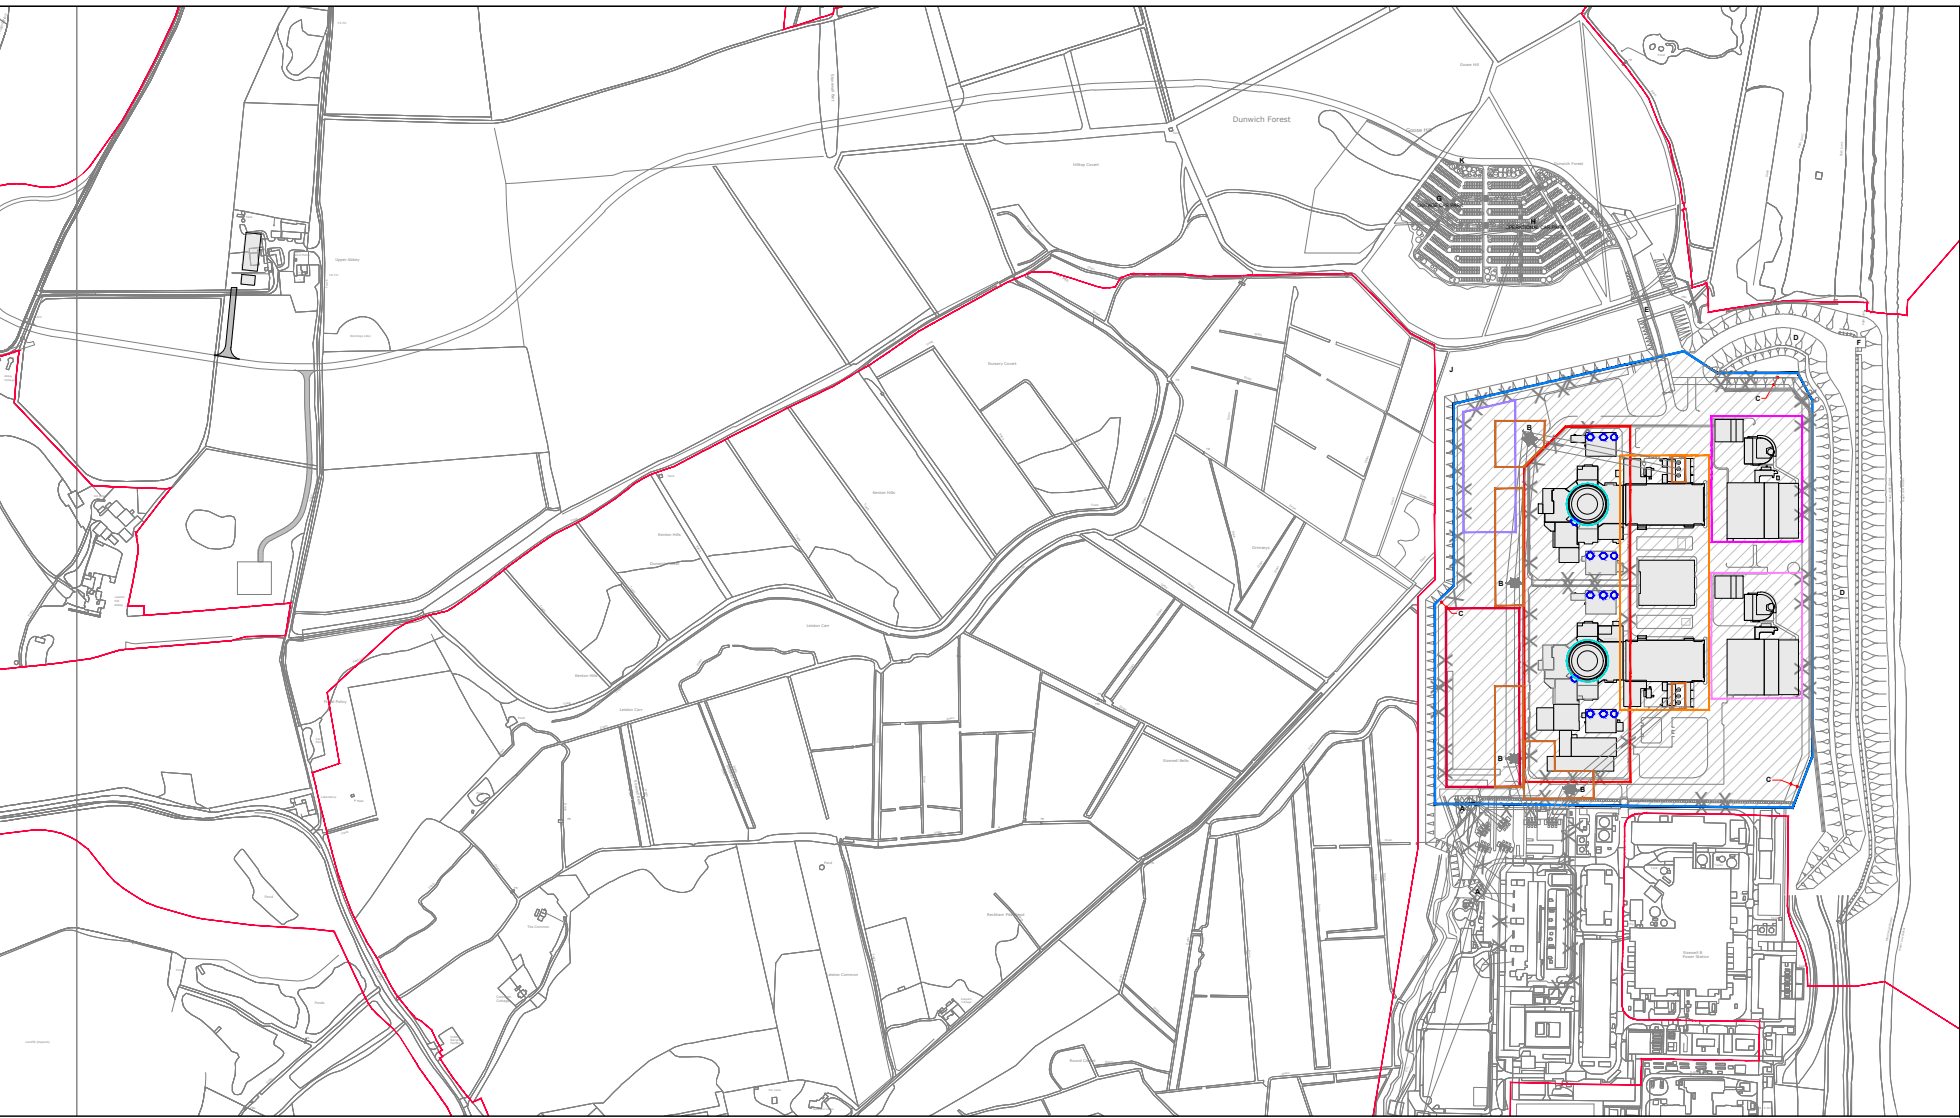

KEY PLAN

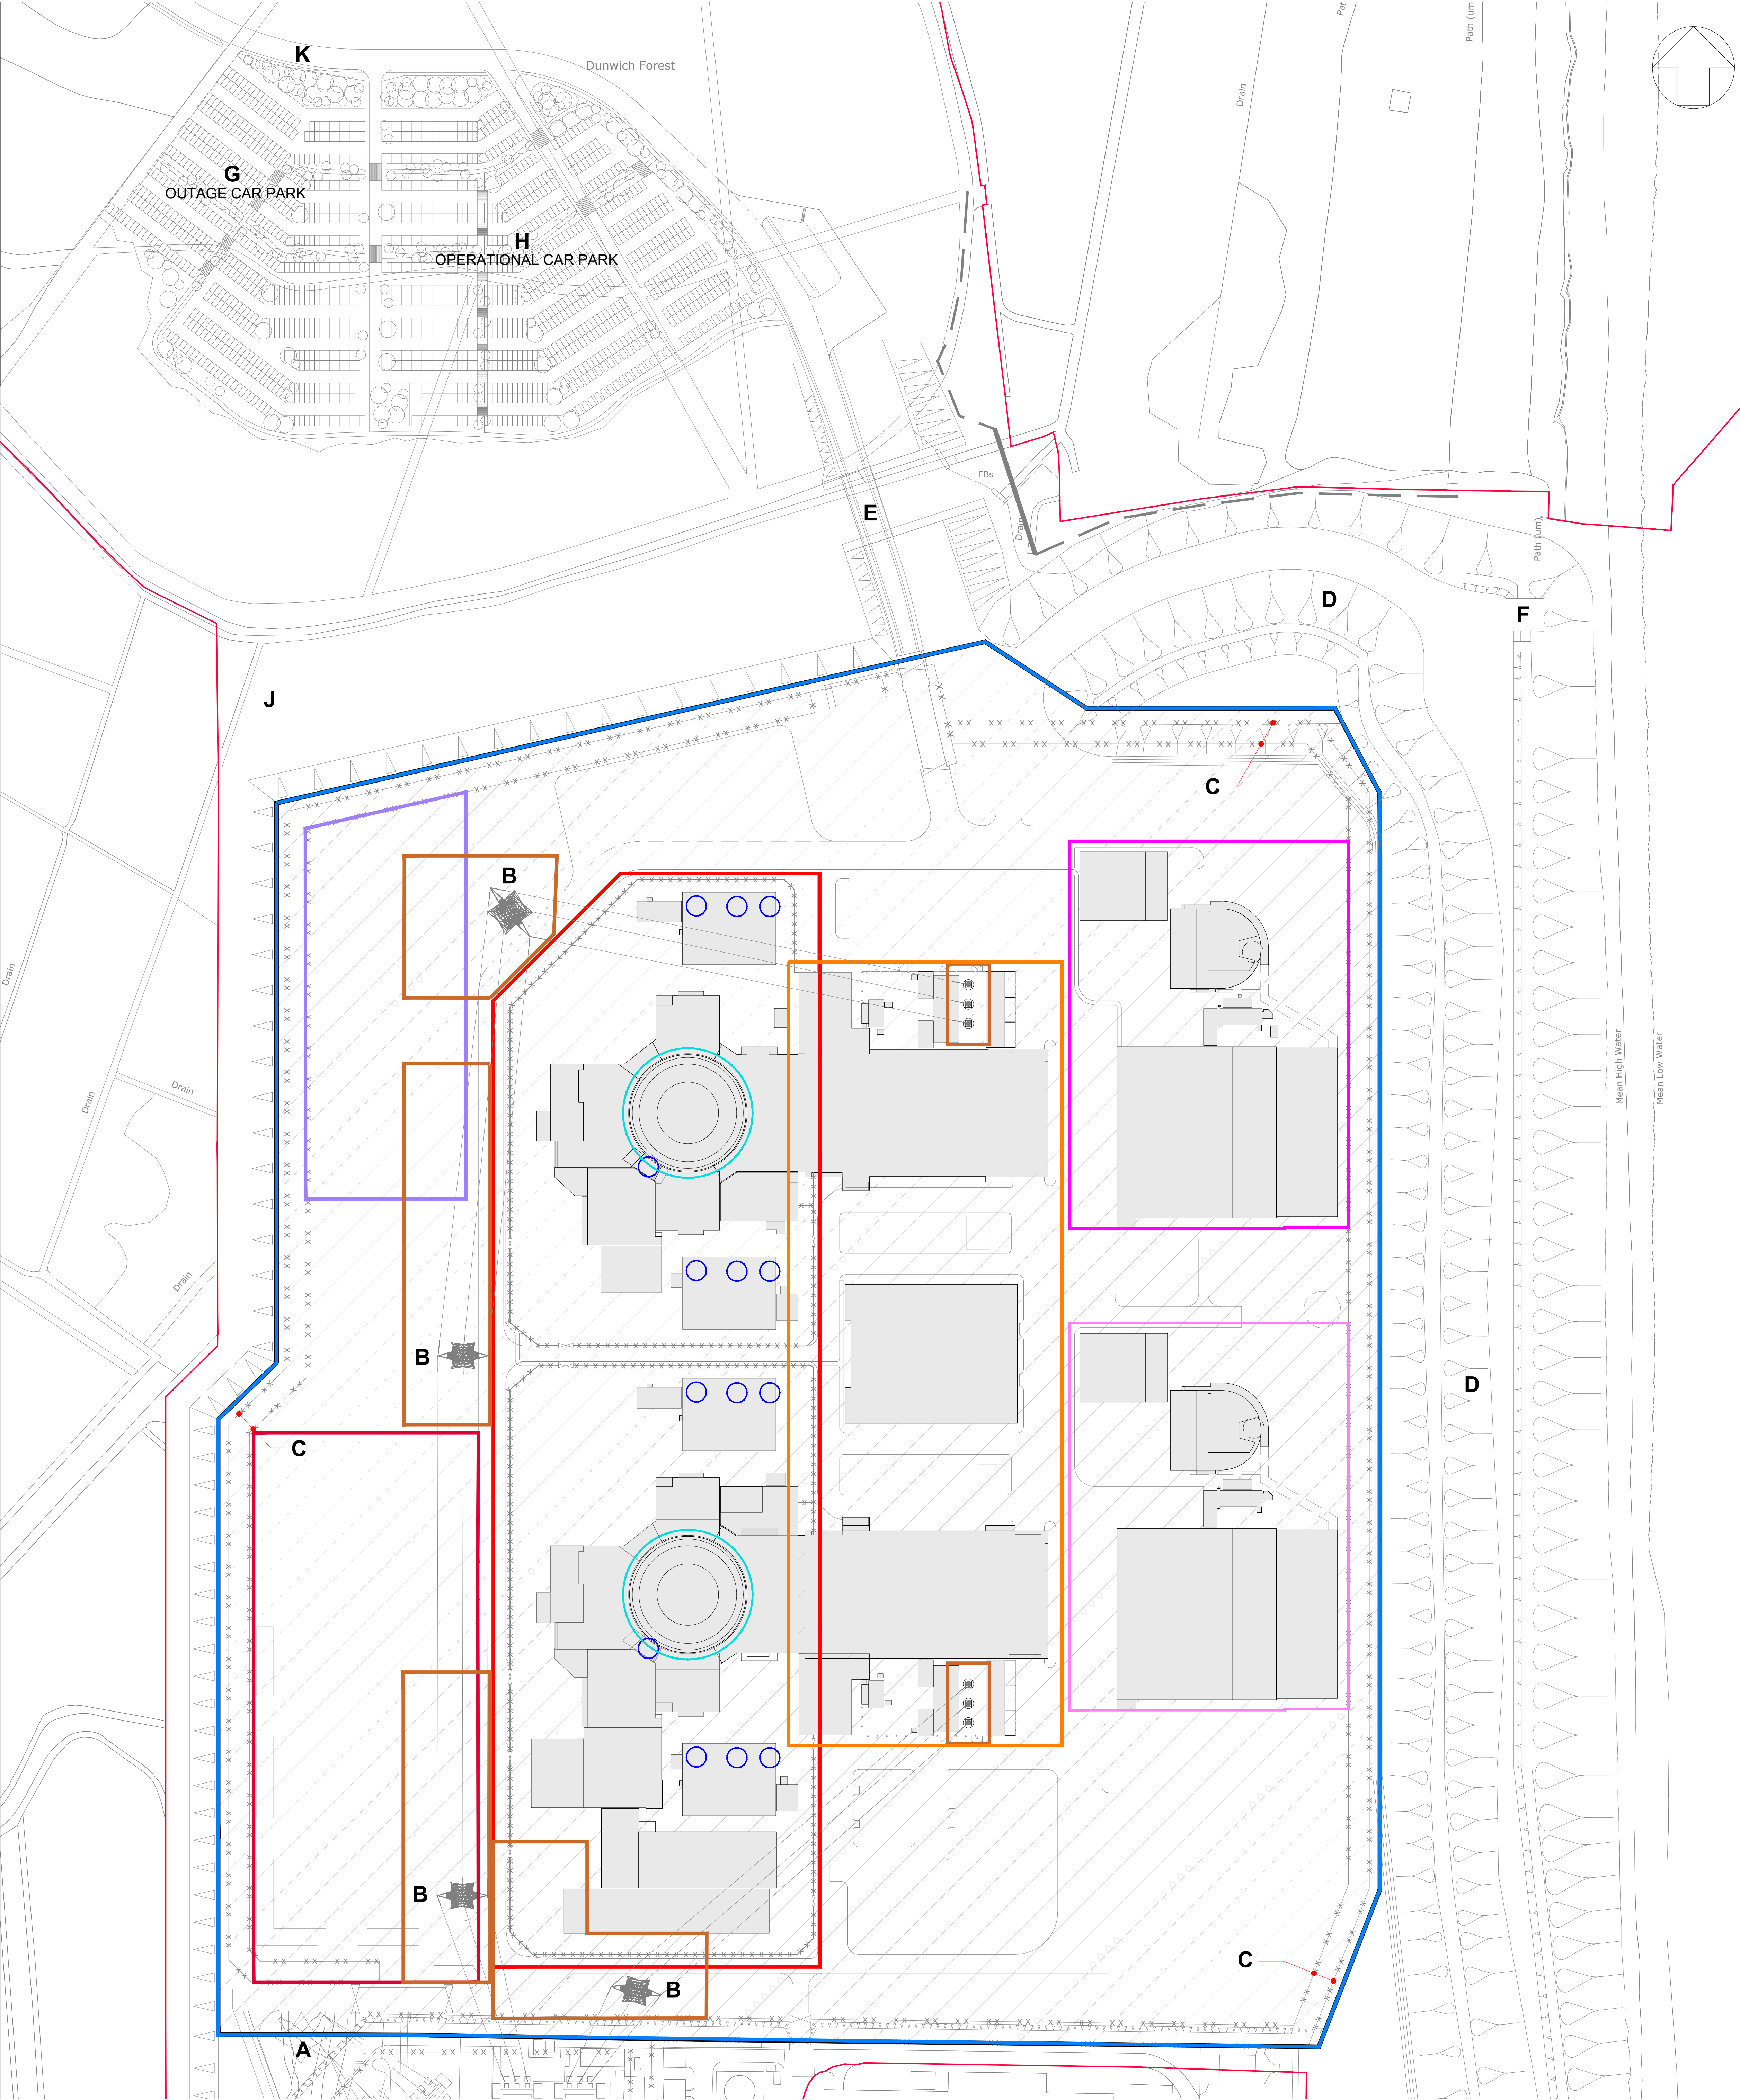

KEY:

- ZONE 1A
- ZONE 1A-1
- ZONE 1A-2
- ZONE 1A-3
- ZONE 1A-4
- ZONE 1A-5
- ZONE 1A-6
- ZONE 1A-7
- ZONES P1-P6
- ZONES S1 - S6

- SIZEWELL C DEVELOPMENT SITE BOUNDARY
- SIZEWELL C - PERMANENT DEVELOPMENT SITE BOUNDARY
- THE AREA WITHIN WHICH BUILDINGS, STRUCTURES & PLANT ARE LOCATED INCLUDING HARD STANDING & BOUNDARY TREATMENTS (WORK No. 1A(h))

KEY ITEMS SHOWN FOR ILLUSTRATIVE PURPOSES ONLY:

- A - NATIONAL GRID PYLONS & ASSOCIATED OVERHEAD LINES - WORK No. 1A(q)
- B - SZC Co. PYLONS & ASSOCIATED OVERHEAD LINES - WORK No. 1A(d)
- C - FENCING
- D - PERMANENT COASTAL DEFENCE FEATURES - WORK Nos. 1A(m) & 1A(n)
- E - SSSI CROSSING - WORK No. 1A(i)
- F - PERMANENT BEACH LANDING FACILITY - WORK No. 1A(m)
- G - OUTAGE CAR PARK - WORK No. 1A(r)
- H - OPERATIONAL CAR PARK - WORK No. 1A(i)
- J - REALIGNMENT OF SIZEWELL DRAIN - WORK No. 1A(t)
- K - POWER STATION MAIN ACCESS ROAD - WORK No. 1A(w)

REVISION	DATE	DRAWN	CHECKED	REASONS FOR REVISION / COMMENTS	APPROVED
01	SEP 2021	SB	NP	DCO APPLICATION - DEADLINE 6 SUBMISSION (dated 24 Sept 2021)	SZC Co

NOT PROTECTIVELY MARKED

**COPYRIGHT:**  
Reproduced from Ordnance Survey map with the permission of Ordnance Survey on behalf of the controller of Her Majesty's Stationery Office © Crown copyright (2019).  
All Rights reserved. NNB GenCo Licence: 0100060408



PROJECT:  
SIZEWELL C

DOCUMENT:  
APPLICATION DRAWING -  
NOT FOR APPROVAL  
REGULATION 5(2)(o)

DRAWING TITLE:  
MAIN DEVELOPMENT SITE  
MAIN PLATFORM  
COMPOSITE PLAN  
PARAMETERS& GENERAL ARRANGEMENT  
(OPERATIONAL)

DRAWING NO:  
SZC-SZ0100-XX-000-DRW-100282

REVISION:  
01

DATE:  
SEP 2020

DRAWN:  
SB

SCALE:  
1:1250@A0

SCALE BAR:  
25m 0 25 50 75m  
SCALE IN METRES  
1:1250