


PINS Document Reference: 2.2




Drawing No: 180477_PLN_DCO_1.1

Drawn:	PR
Approved:	HH
Sheet No:	1 of 13
Sheet Size:	A1

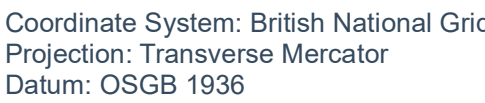



The information contained in this document is confidential and protected by copyright. The use, copying or disclosure to a third party, either wholly or in part, except with the written permission of, and in the manner prescribed by Scottish Power Renewables constitutes an infringement of copyright. Dalcou MacLaren does not warrant that this document is definitive nor free of error and does not accept liability for any loss caused or arising from reliance upon information provided herein. Although our best efforts have been made to ensure the accuracy of these plans, all measurements must be confirmed on site. BASED UPON THE ORDNANCE SURVEY MAP WITH THE SANCTION OF THE CONTROLLER OF H.M STATIONERY OFFICE. CROWN COPYRIGHT RESERVED. © OS LICENCE No. 100031673

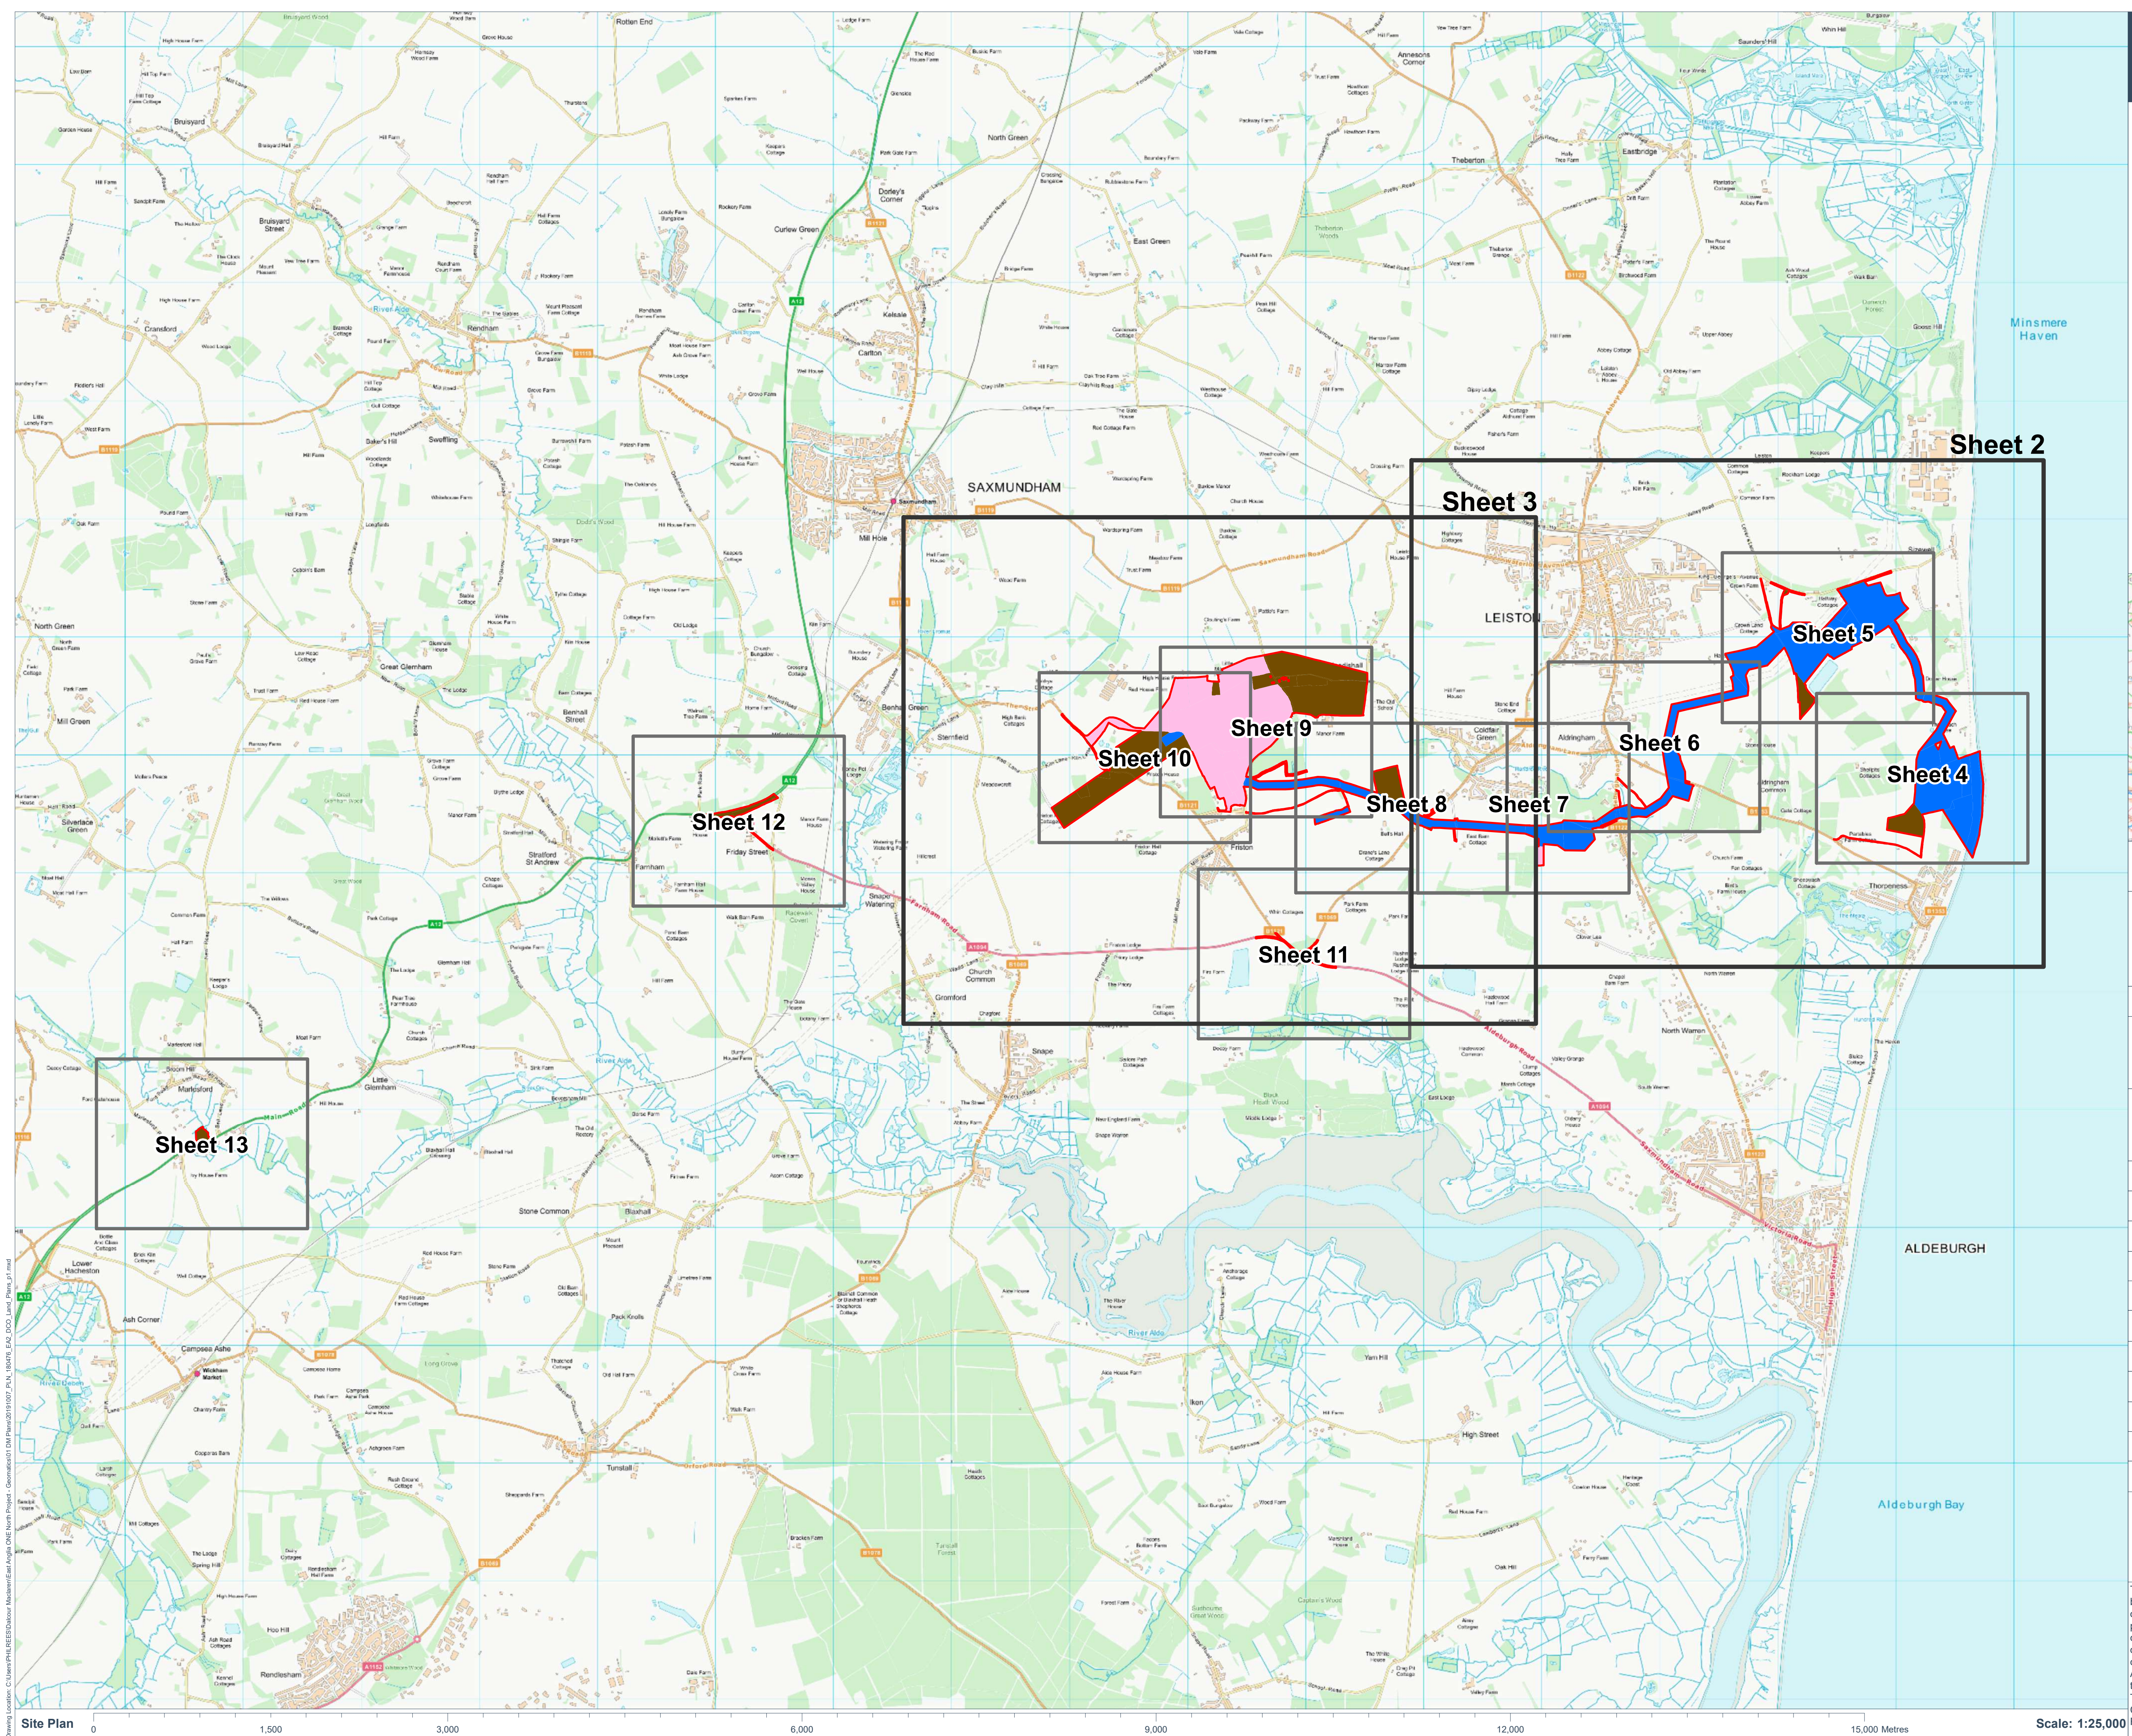


PINS Document Reference: 2.2



Rev	Date	Description
-	07.10.2019	First Issue

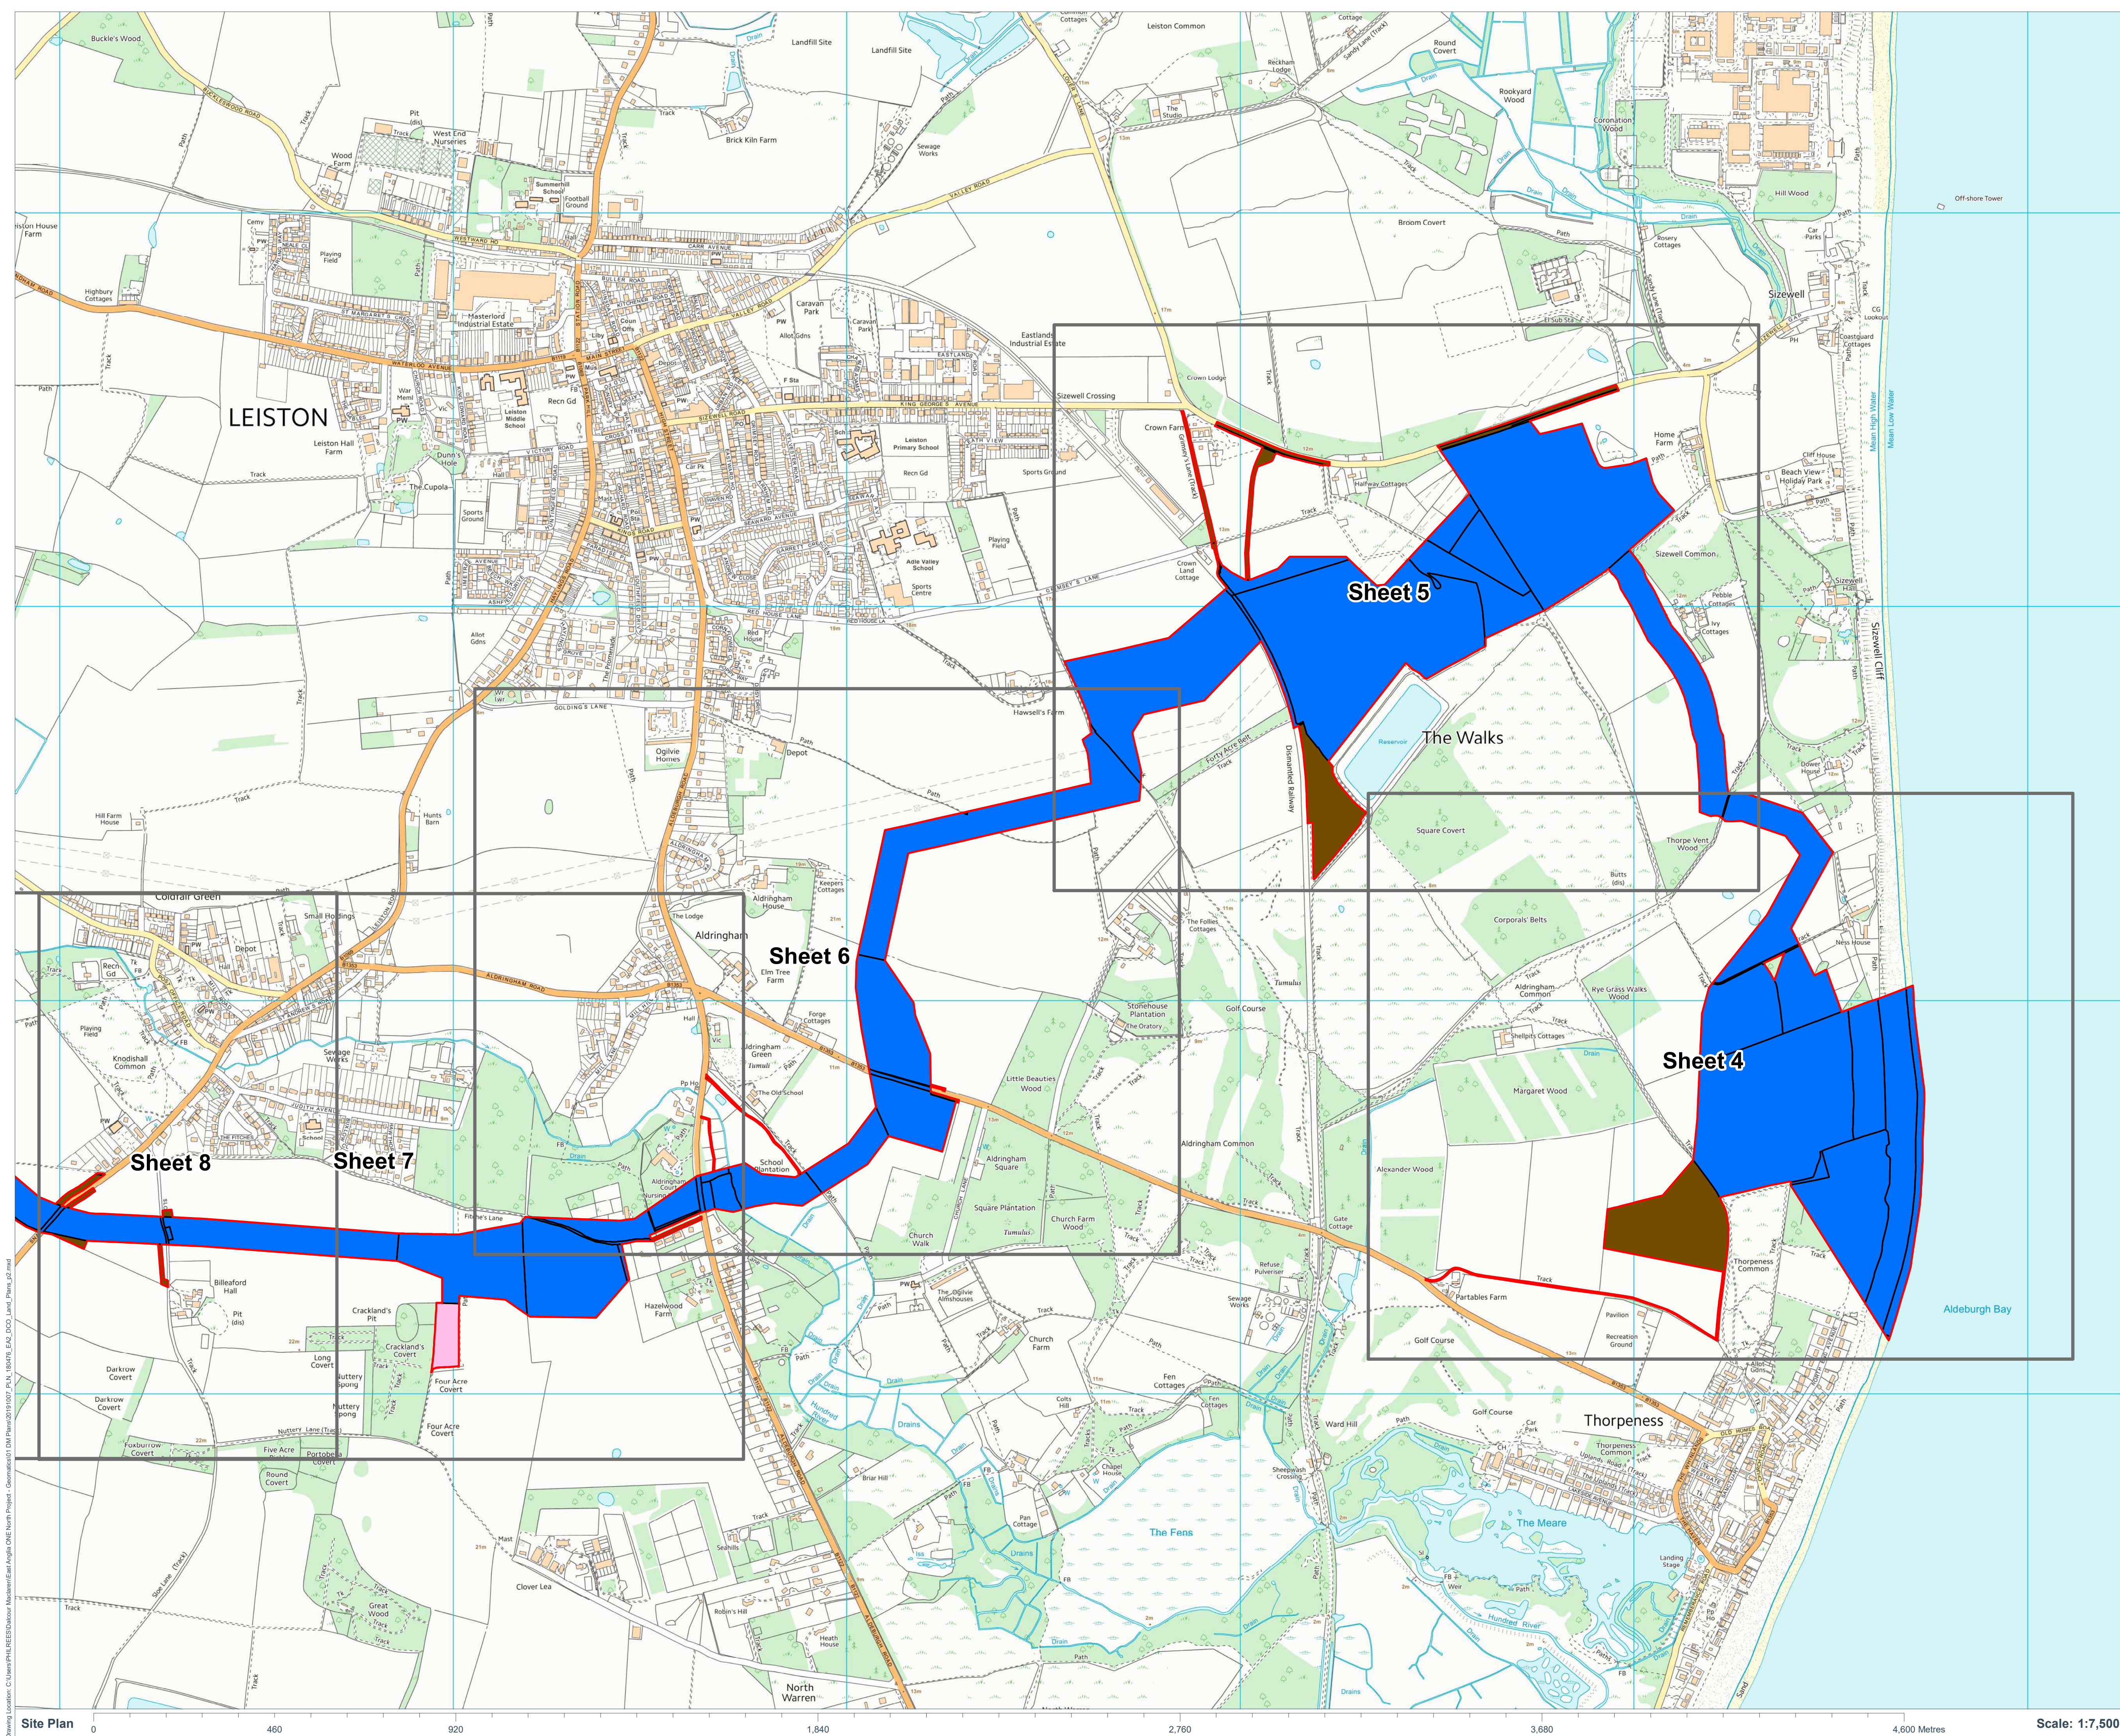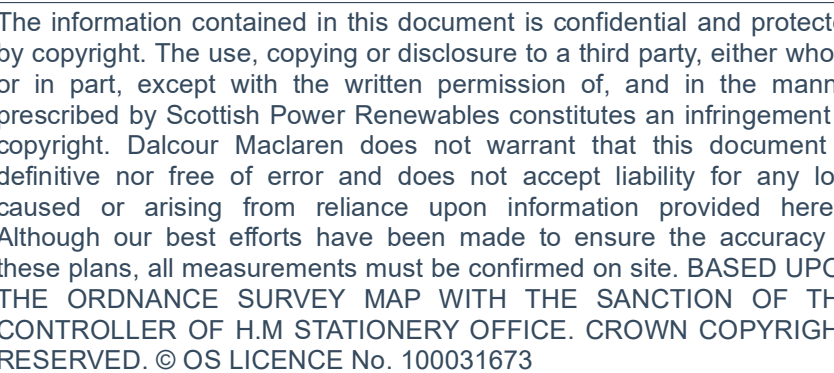


PINS Document Reference: 2.2

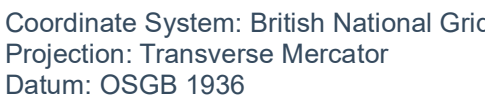

Project Name:
East Anglia TWO Offshore Wind Farm

Rev	Date	Description
-	07.10.2019	First Issue

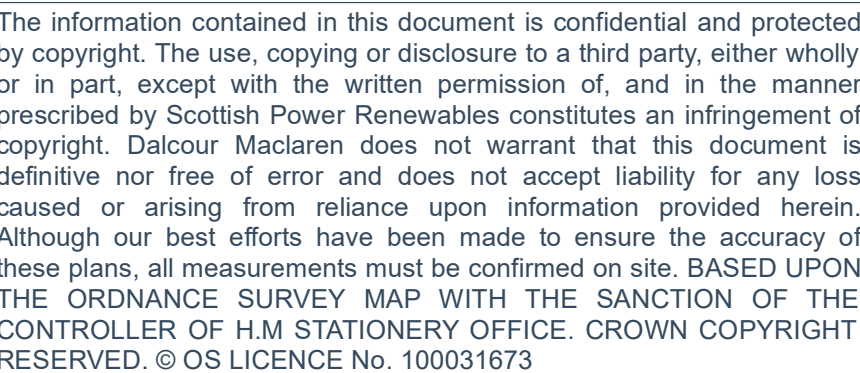

PINS Document Reference: 2.2





Rev	Date	Description
-	07.10.2019	First Issue



SCOTTISHPOWER
RENEWABLES

Drawing Location: C:\Users\PHILREES\OneDrive\East Anglia ONE North Project - Geomatics\01 DM Plans\20191007_PLN_180476_EA2_DCO_Land_Plans_p4.mxd

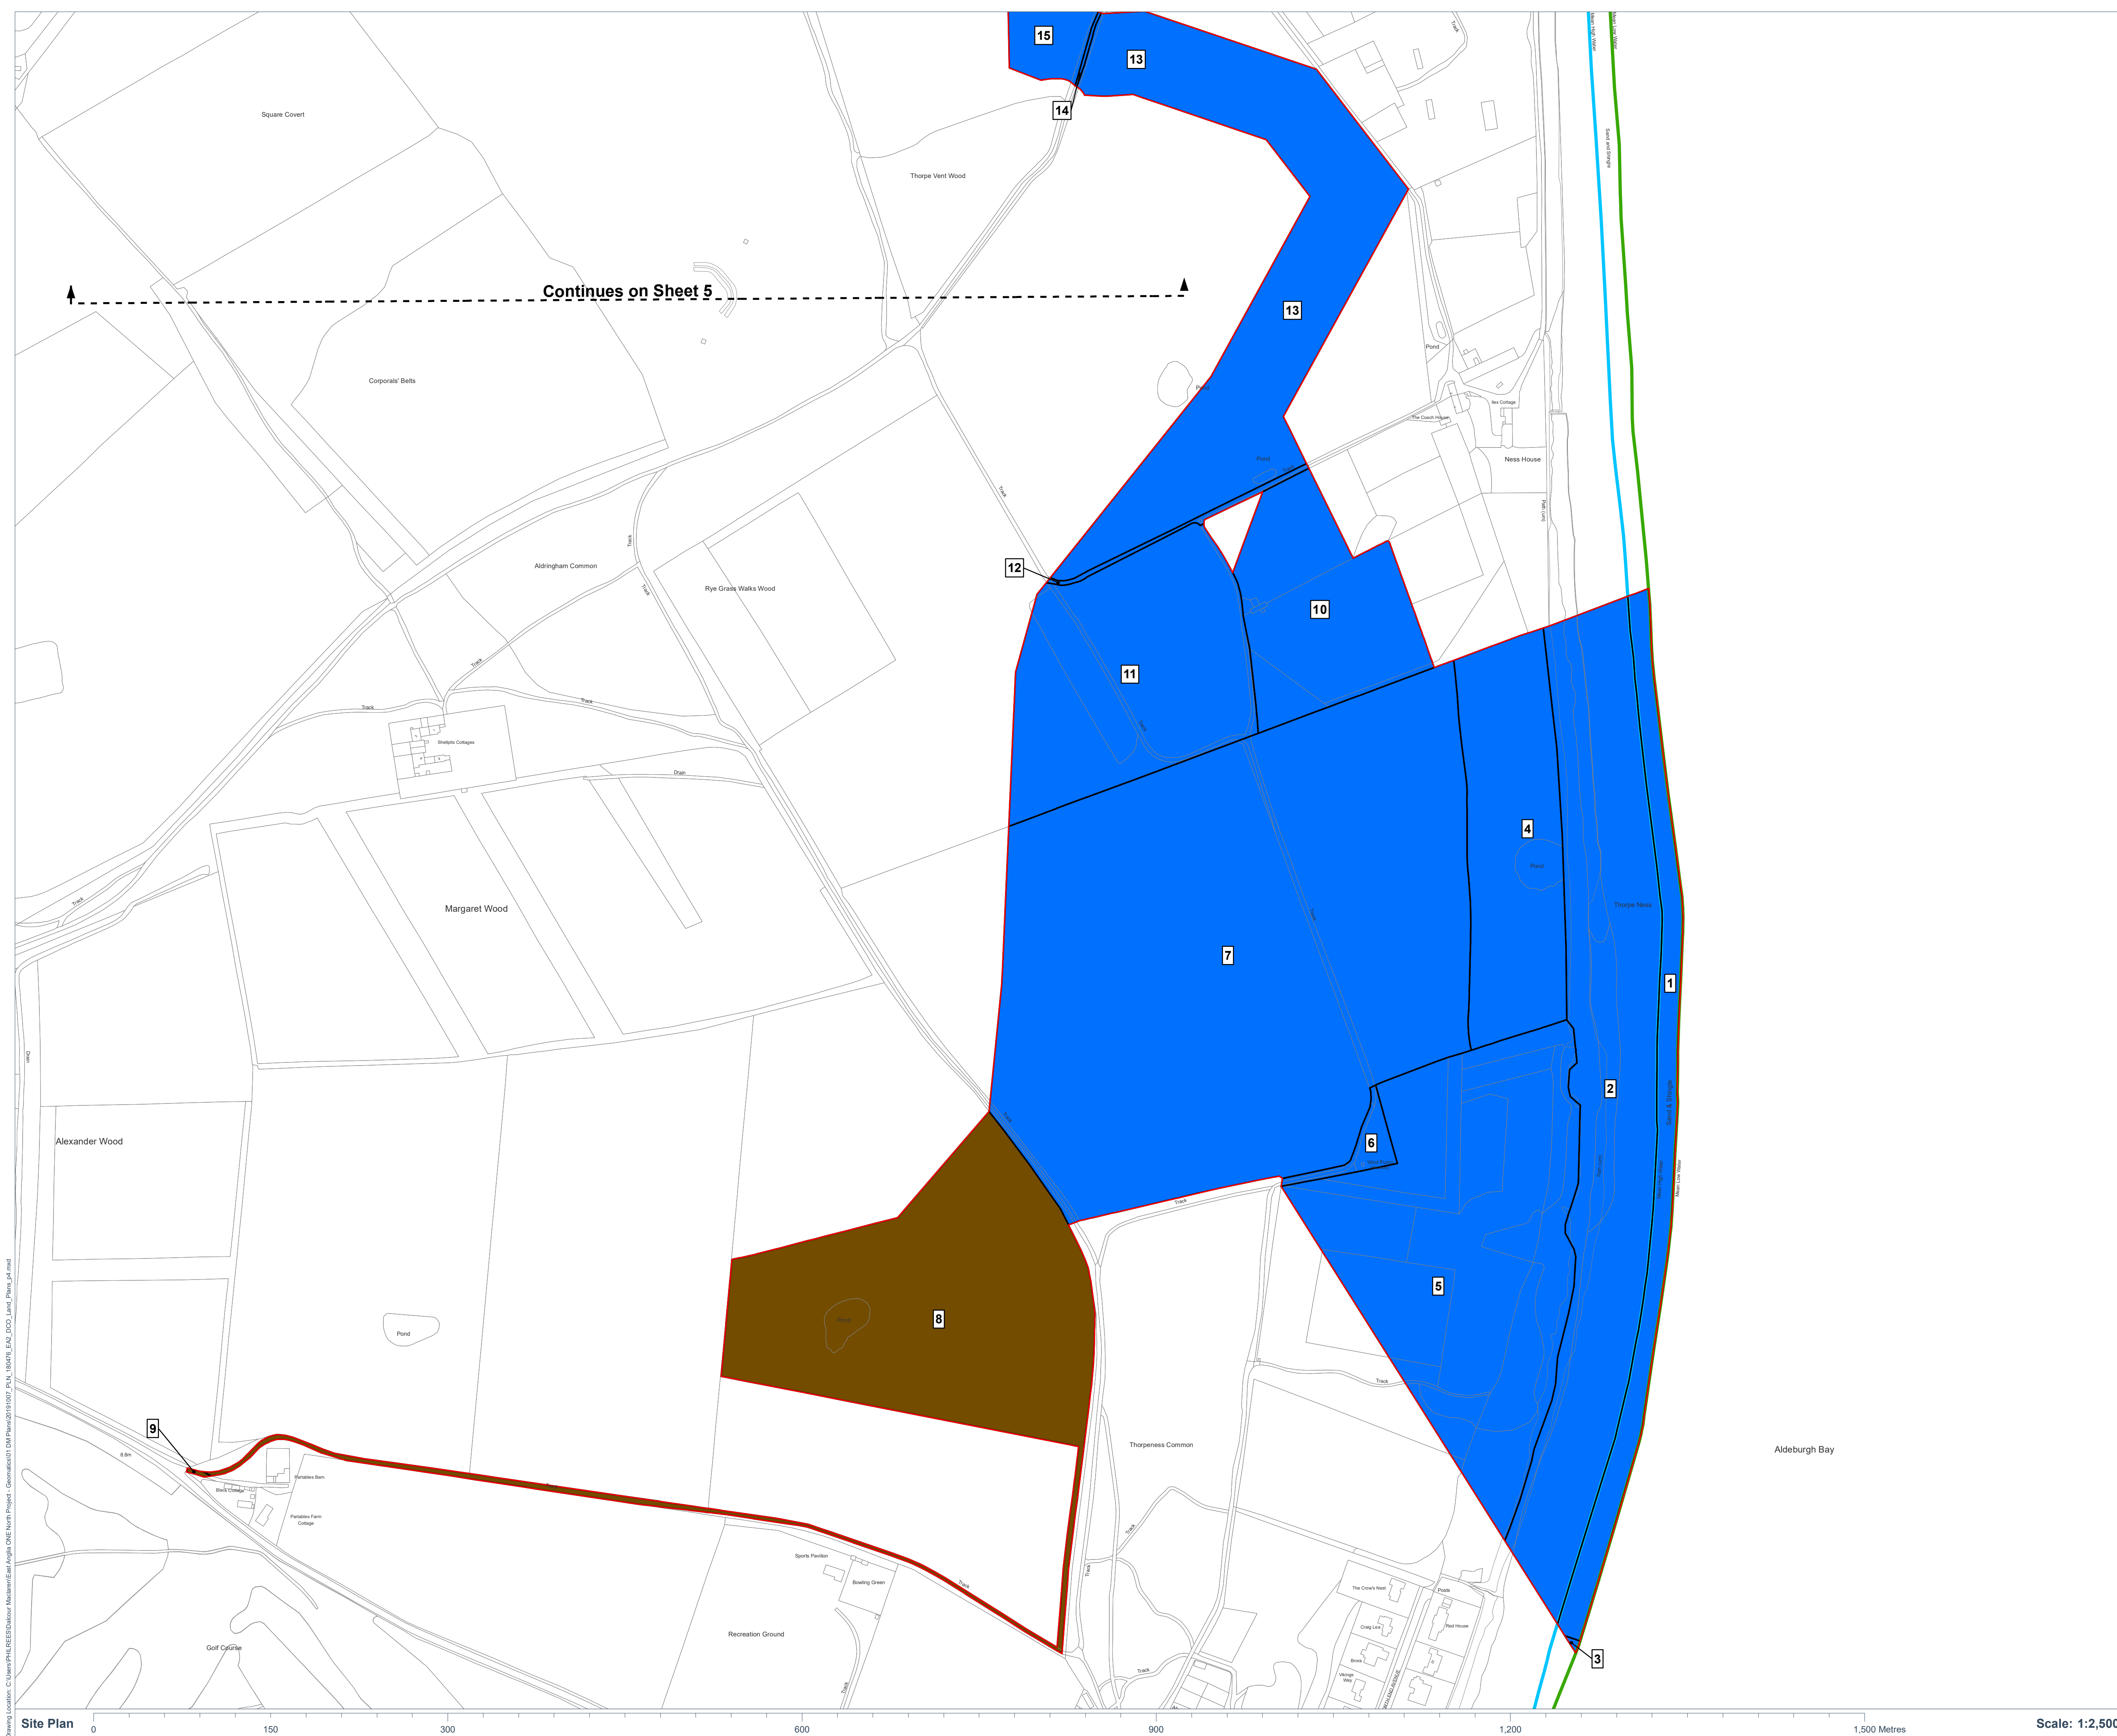

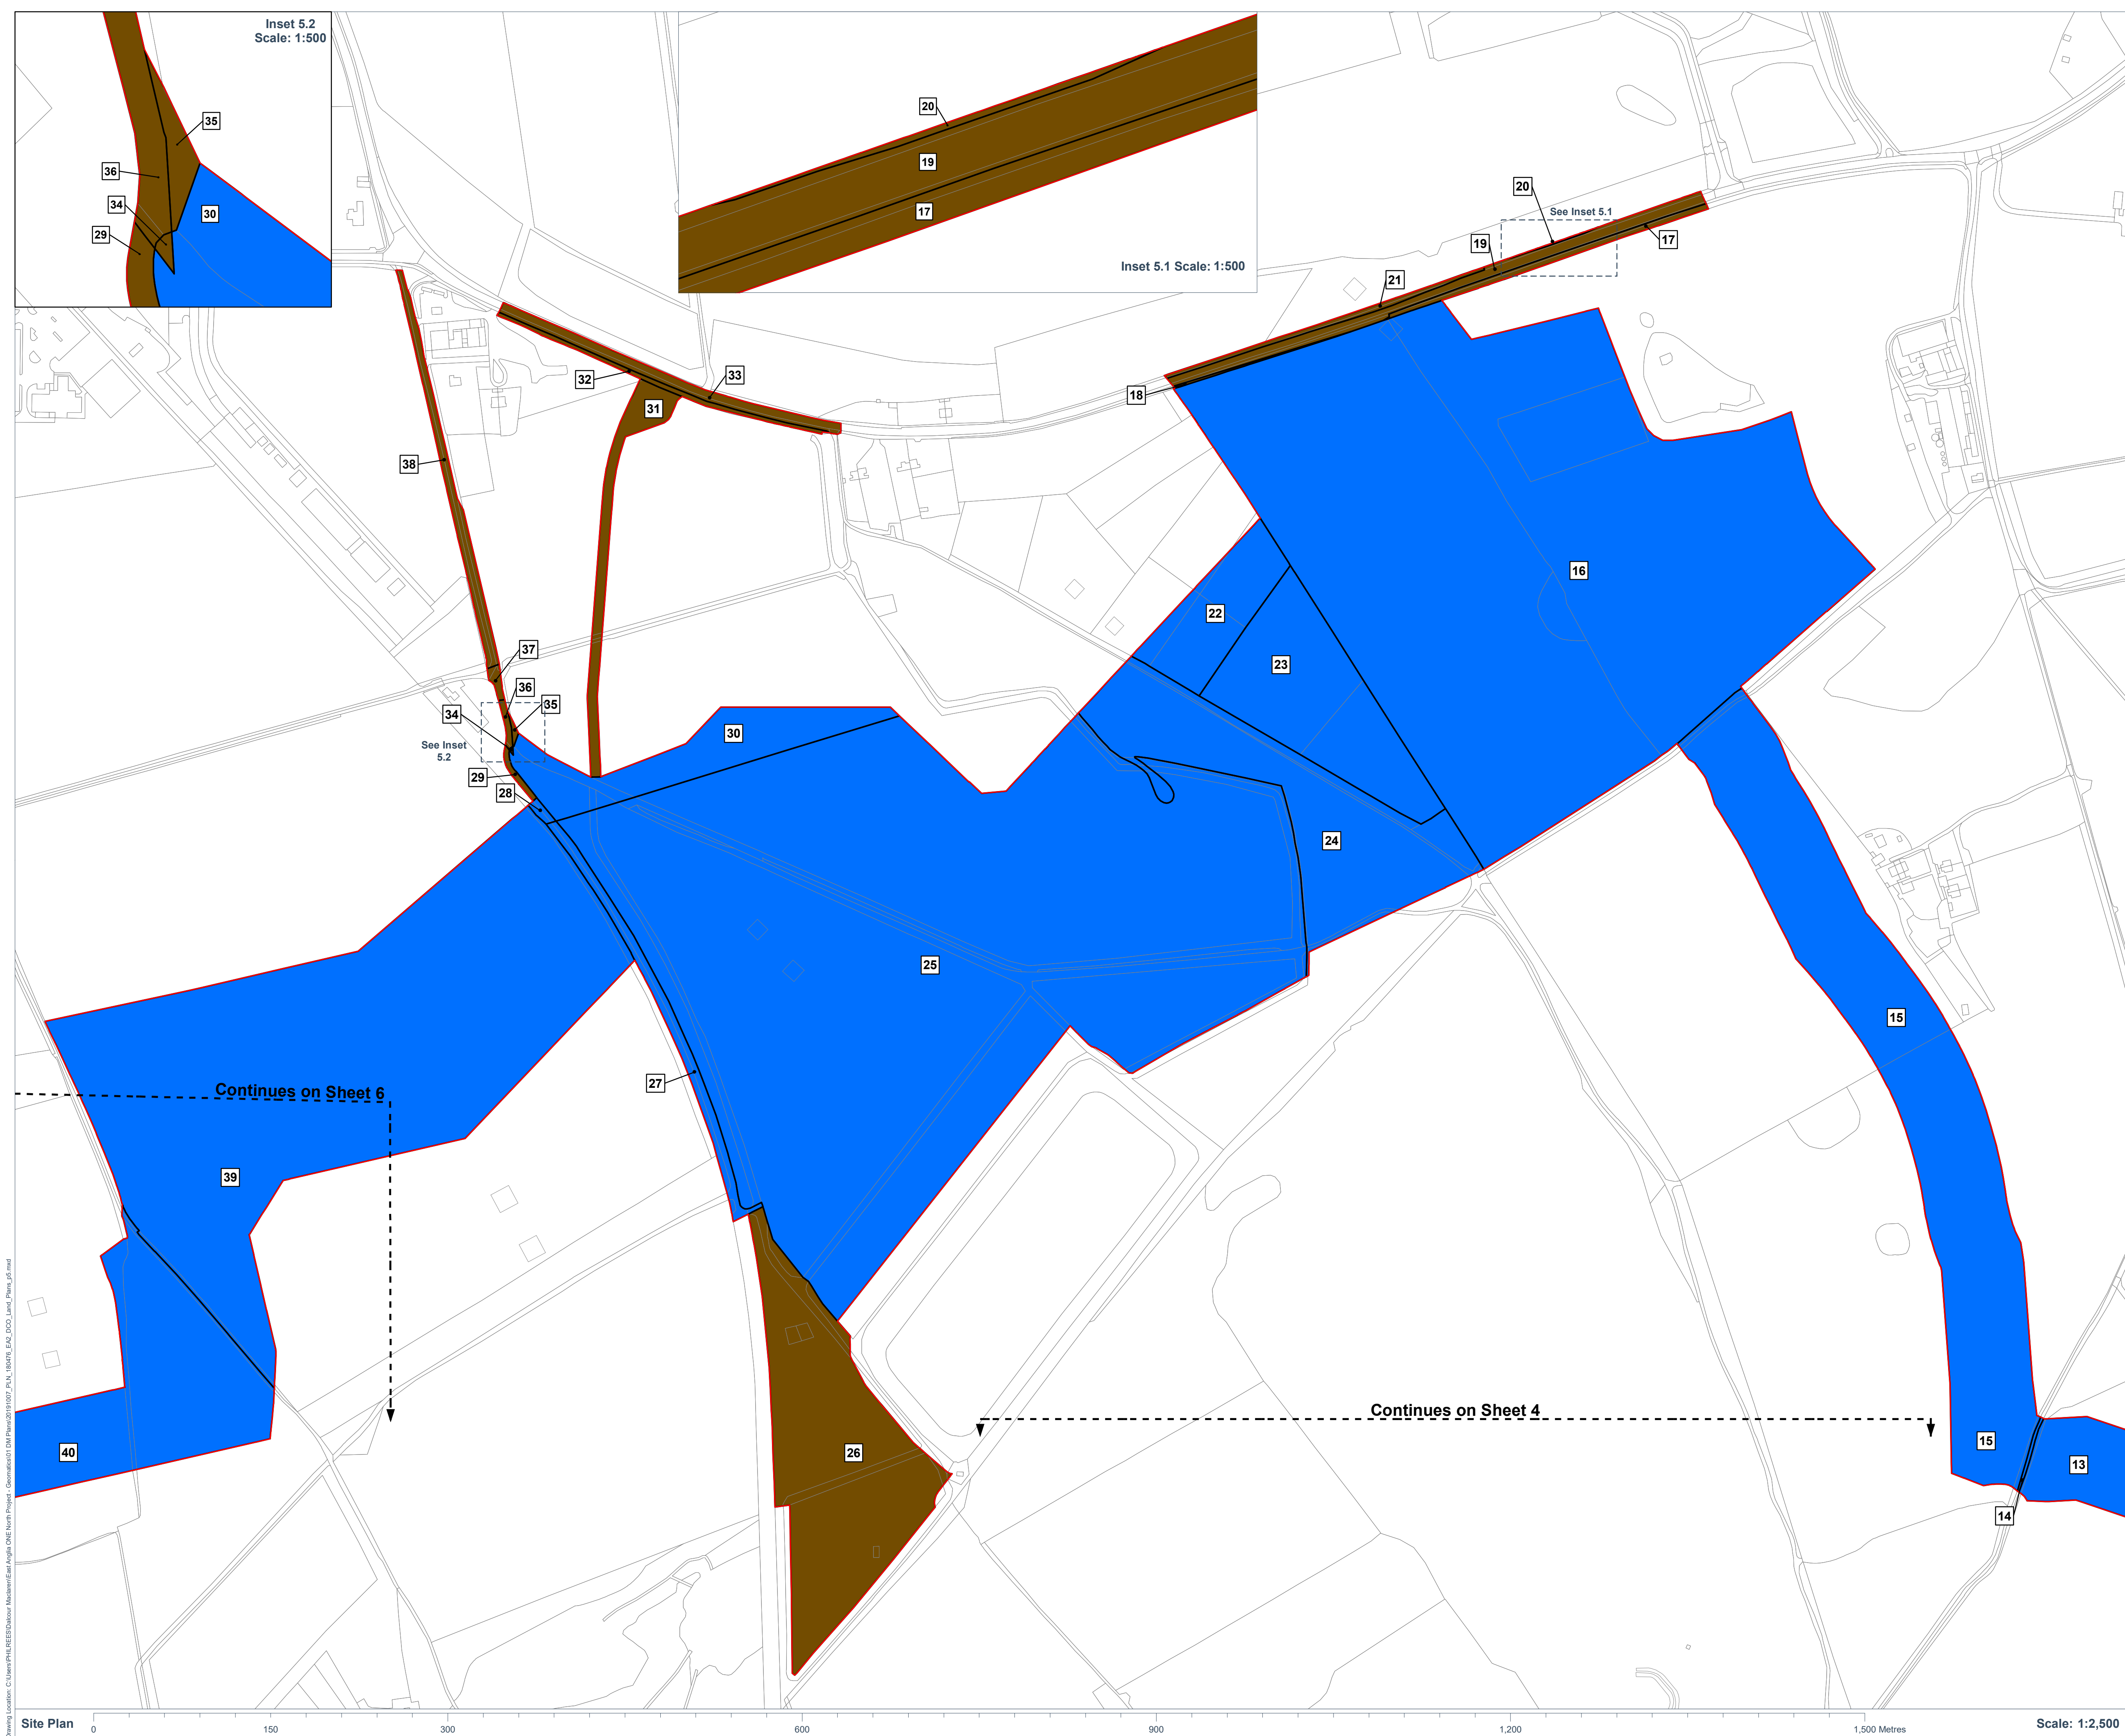

Key:

- Order Limits
- Land Subject to Temporary Occupation and Use and Acquisition of Permanent Rights
13, 14, 15, 16, 22, 23, 24, 25, 27, 28, 30, 39, 40
- Land Subject to Temporary Occupation and Use
17, 18, 19, 20, 21, 26, 29, 31, 32, 33, 34, 35, 36, 37, 38

APFP Ref: 5(2)(i)

PINS Document Reference: 2.2

Coordinate System: British National Grid
Projection: Transverse Mercator
Datum: OSGB 1936

Location:
Land to the south of Sizewell Gap, Leiston, Suffolk

Coords: 646,422 261,997

Project Name:
East Anglia TWO Offshore Wind Farm

Drawing Name:
Land Plans


Drawing No: 180477_PLN_DCO_1.5

Rev	Date	Description
-	07.10.2019	First Issue

Drawn:	PR	
Approved:	HH	
Sheet No:	5 of 13	
Sheet Size:	A1	

The information contained in this document is confidential and protected by copyright. The use, copying or disclosure to a third party, either wholly or in part, except with the written permission of, and in the manner prescribed by Scottish Power Renewables constitutes an infringement of copyright. Dalcour Maclaren does not warrant that this document is definitive nor free of error and does not accept liability for any loss caused or arising from reliance upon information provided herein. Although our best efforts have been made to ensure the accuracy of these plans, all measurements must be confirmed on site. BASED UPON THE ORDNANCE SURVEY MAP WITH THE SANCTION OF THE CONTROLLER OF H.M. STATIONERY OFFICE. CROWN COPYRIGHT RESERVED. © OS LICENCE No. 100031673

Drawing Location: C:\Users\PHIL\REES\Cheshire_Maclaren\East Anglia ONE North Project - Geomatics\01 DM Plans\2019\007_P\N_180477_EA2_DCO_Land_Plans_j6.mxd

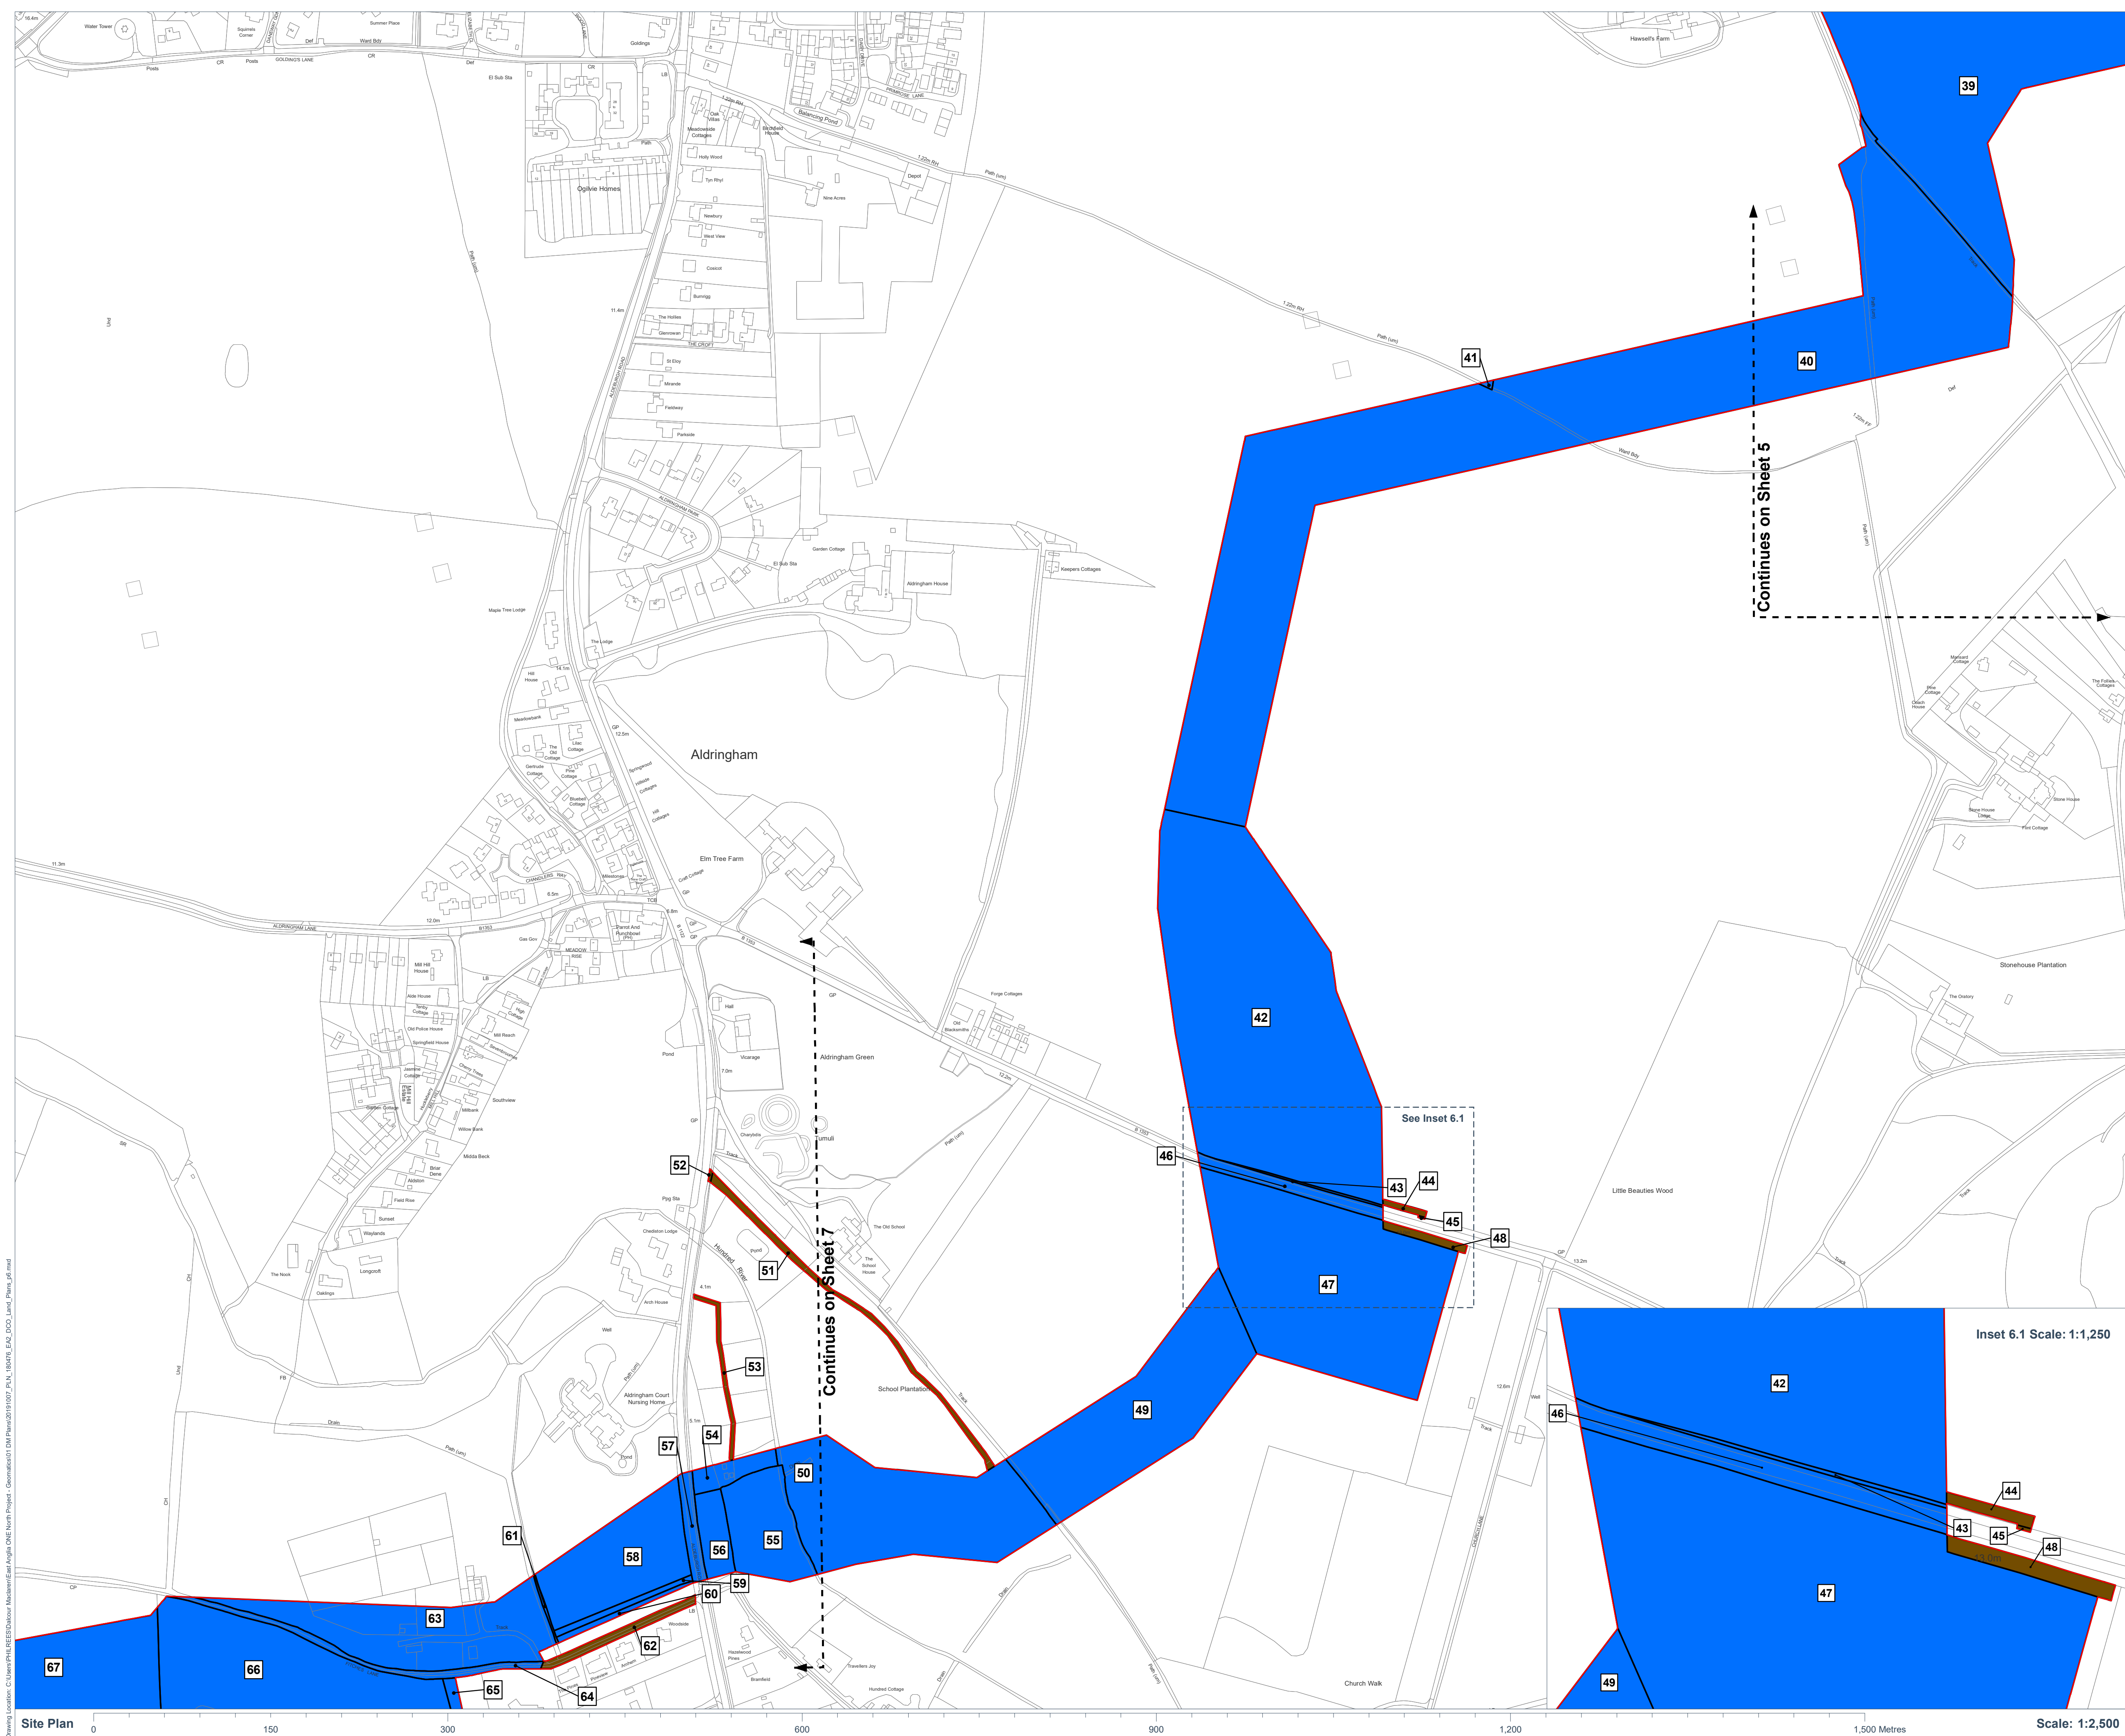



**DALCOUR
MACLAREN**


Key:

Order Limits

Land Subject to Temporary Occupation and Use and Acquisition of Permanent Rights
39, 40, 41, 42, 43, 46, 47, 49, 50, 54, 55, 56, 57, 58, 59, 60, 61, 63, 64, 65, 66, 67

Land Subject to Temporary Occupation and Use
44, 45, 48, 51, 52, 53, 62

APFP Ref: 5(2)(i)
PINS Document Reference: 2.2

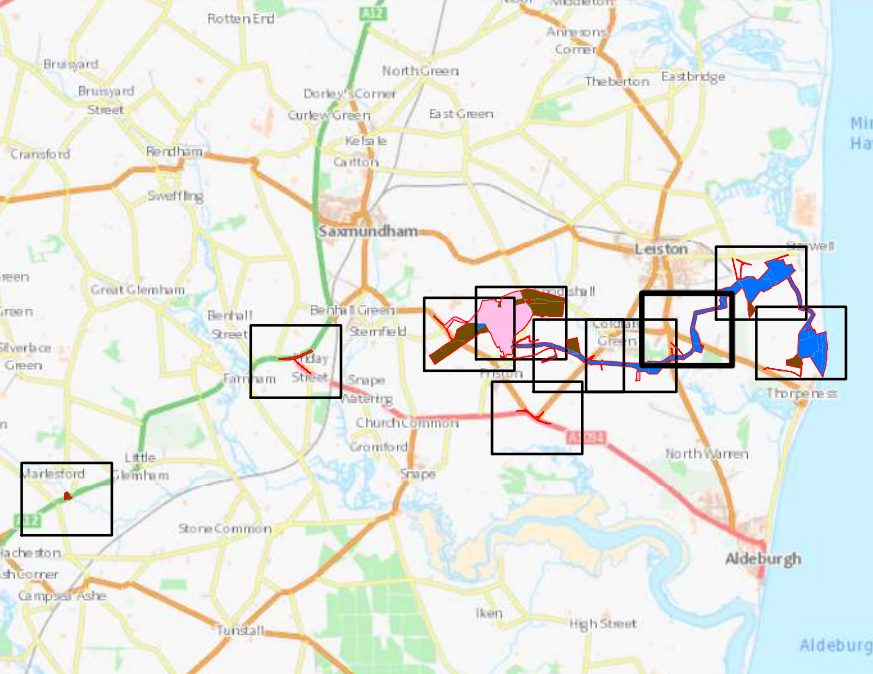

Coordinate System: British National Grid
Projection: Transverse Mercator
Datum: OSGB 1936

Location:
Land to the west and south of Aldringham, Suffolk

Coords: 644,950 261,073

Project Name:
East Anglia TWO Offshore Wind Farm

Drawing Name:
Land Plans

Drawing No: 180477_PLN_DCO_1.6

Rev	Date	Description
-	07.10.2019	First Issue

Drawn: PR

Approved: HH

Sheet No: 6 of 13


Sheet Size: A1



The information contained in this document is confidential and protected by copyright. The use, copying or disclosure to a third party, either wholly or in part, except with the written permission of, and in the manner prescribed by Scottish Power Renewables constitutes an infringement of copyright. Dalcour Maclaren does not warrant that this document is definitive nor free of error and does not accept liability for any loss caused or arising from reliance upon information provided herein. Although our best efforts have been made to ensure the accuracy of these plans, all measurements must be confirmed on site. **BASED UPON THE ORDNANCE SURVEY MAP WITH THE SANCTION OF THE CONTROLLER OF H.M. STATIONERY OFFICE. CROWN COPYRIGHT RESERVED. © OS LICENCE No. 100031673**

Site Plan

Scale: 1:2,500

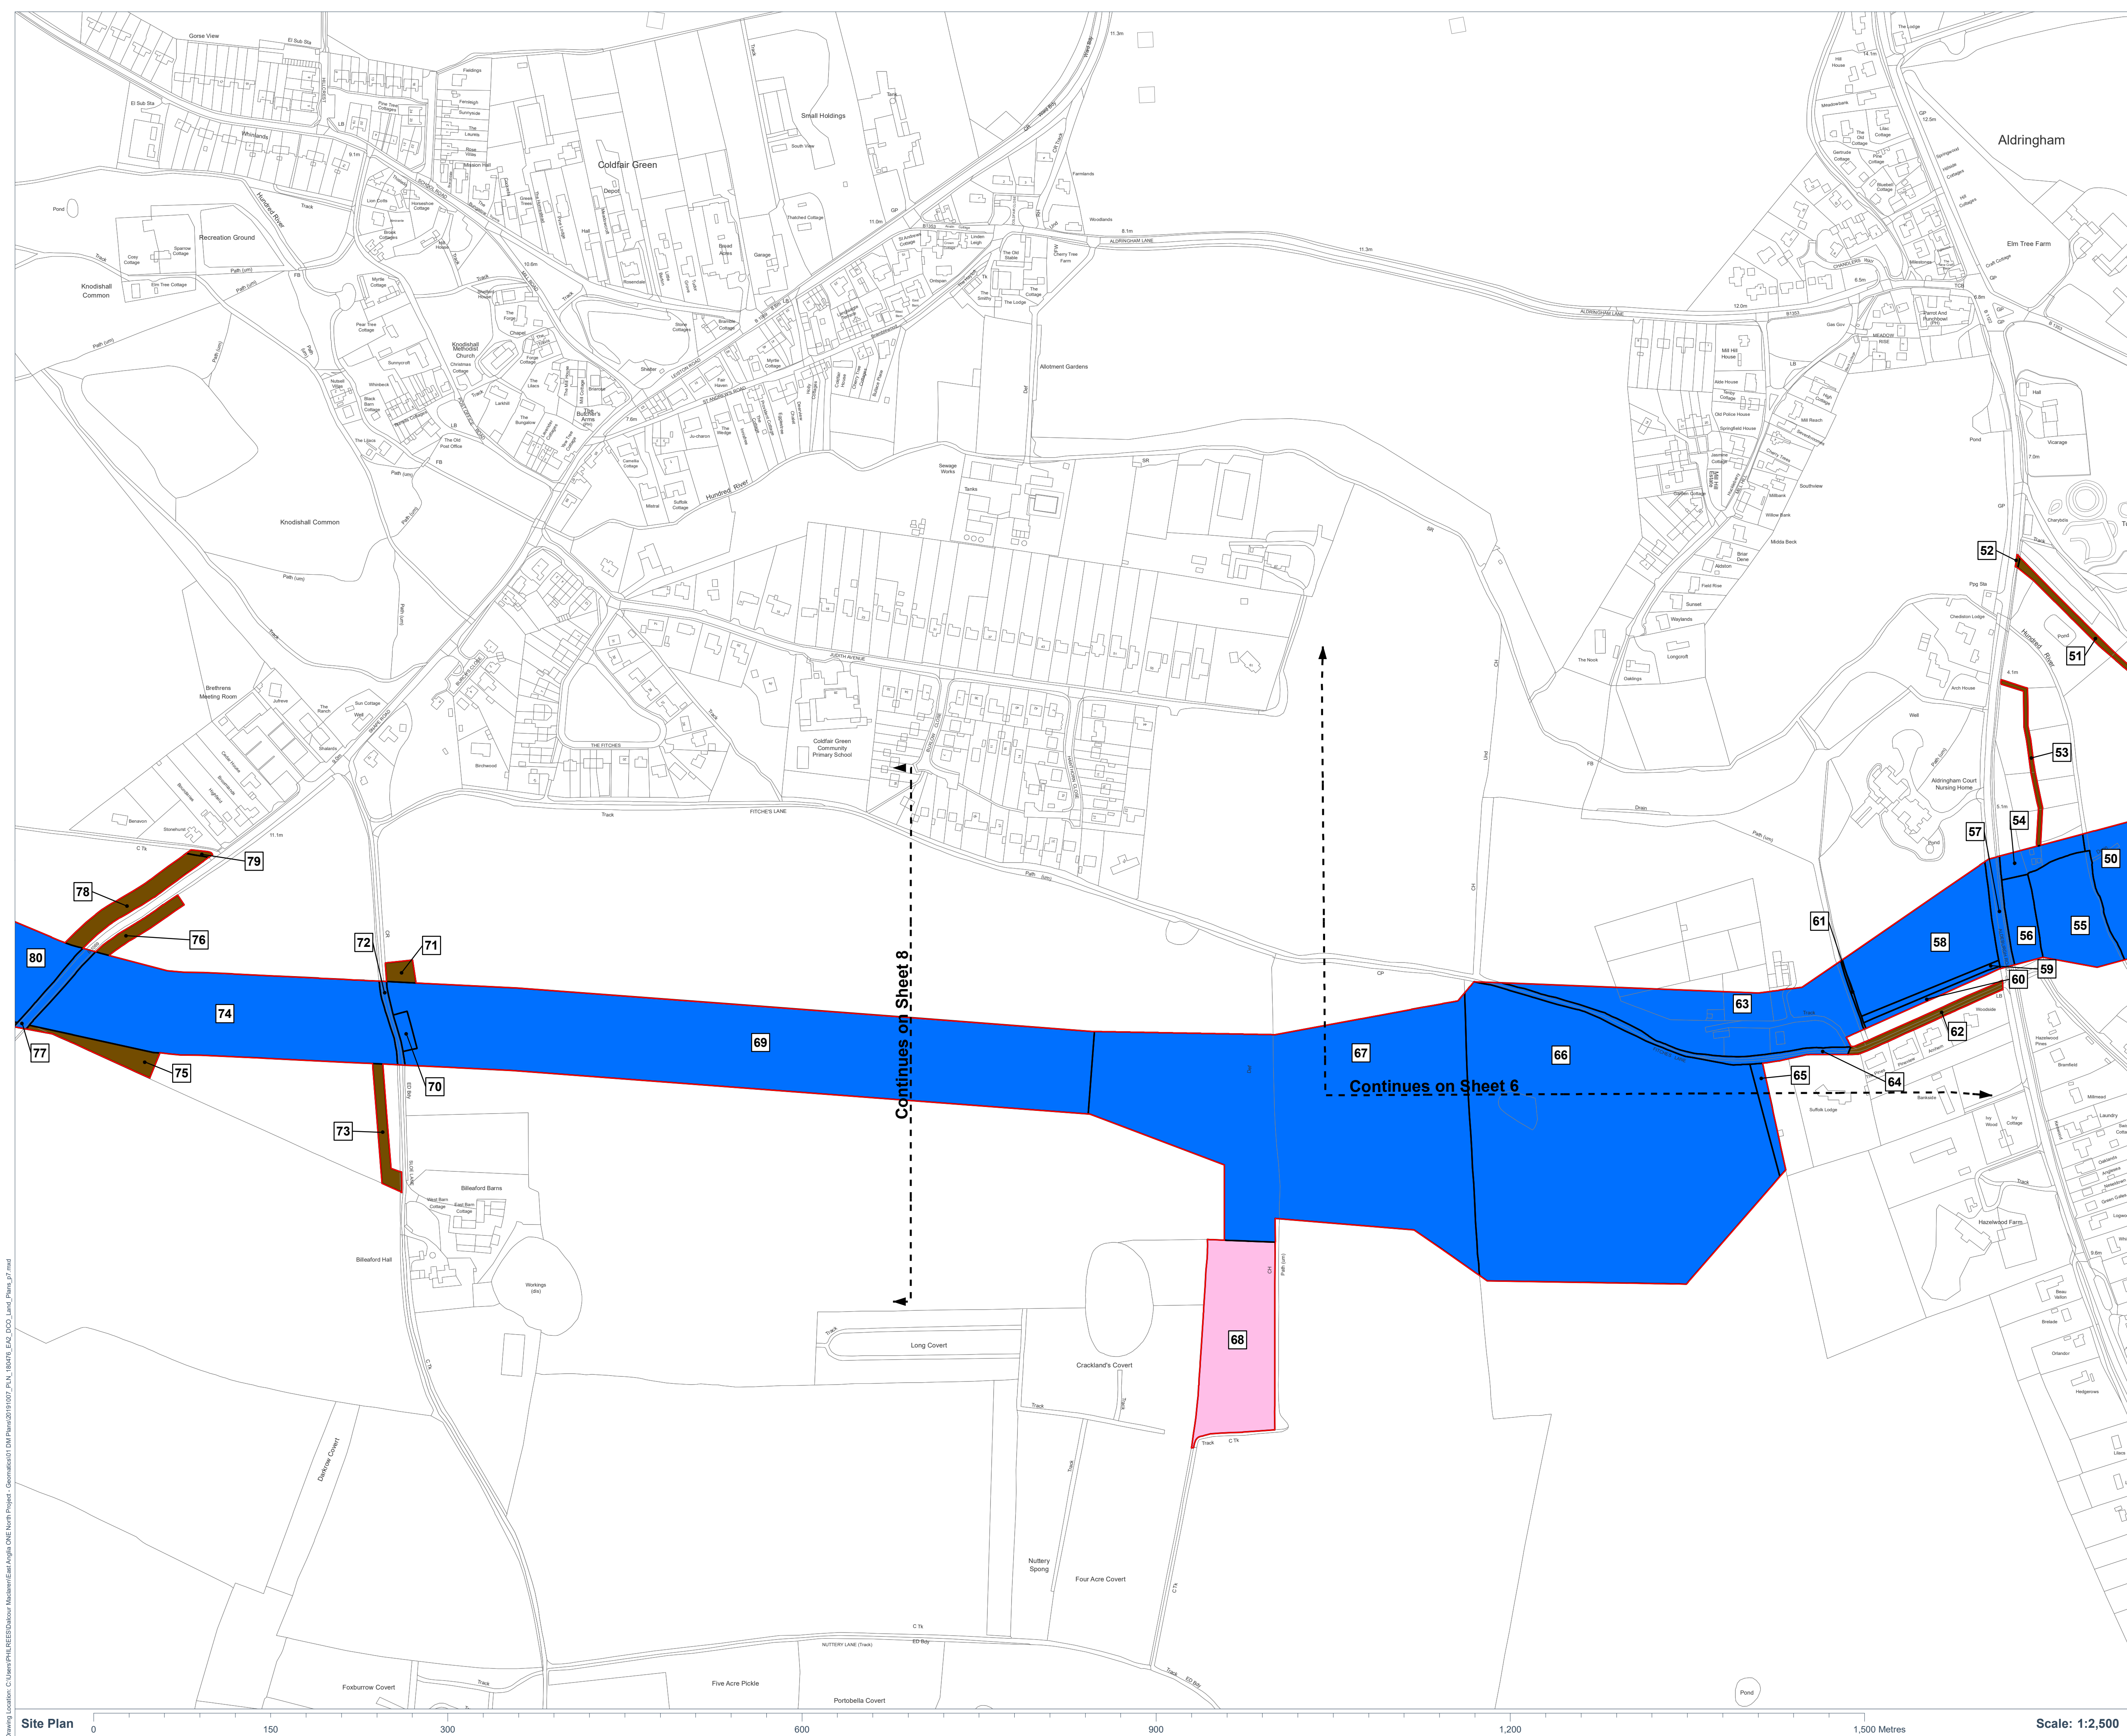

**DALCOUR
MACLAREN**

Key:

- Order Limits
- Land Subject to Temporary Occupation and Use and Freehold Acquisition 68
- Land Subject to Temporary Occupation and Use and Acquisition of Permanent Rights 50, 54, 55, 56, 57, 58, 59, 60, 61, 63, 64, 65, 66, 67, 69, 70, 72, 74, 77, 80
- Land Subject to Temporary Occupation and Use 51, 52, 53, 62, 71, 73, 75, 76, 78, 79

APFP Ref: 5(2)(i)
PINS Document Reference: 2.2

Coordinate System: British National Grid
Projection: Transverse Mercator
Datum: OSGB 1936

Location:
Land from Aldeburgh Road, Aldringham, to Snape Road, Knodishall, Suffolk.

Coords: 643,842 260,552

Project Name:
East Anglia TWO Offshore Wind Farm

Drawing Name:
Land Plans

Drawing No: 180477_PLN_DCO_1.7

Rev	Date	Description
-	07.10.2019	First Issue

Drawn: PR

Approved: HH

Sheet No: 7 of 13

Sheet Size: A1


The information contained in this document is confidential and protected by copyright. The use, copying or disclosure to a third party, either wholly or in part, except with the written permission of, and in the manner prescribed by Scottish Power Renewables constitutes an infringement of copyright. Dalcour Maclaren does not warrant that this document is definitive nor free of error and does not accept liability for any loss caused or arising from reliance upon information provided herein. Although our best efforts have been made to ensure the accuracy of these plans, all measurements must be confirmed on site. BASED UPON THE ORDNANCE SURVEY MAP WITH THE SANCTION OF THE CONTROLLER OF H.M STATIONERY OFFICE. CROWN COPYRIGHT RESERVED. © OS LICENCE No. 100031673

Key:

- Order Limits
- Land Subject to Temporary Occupation and Use and Freehold Acquisition 94
- Land Subject to Temporary Occupation and Use and Acquisition of Permanent Rights 69, 70, 72, 74, 77, 80, 82, 83, 85, 86, 87, 88, 92
- Land Subject to Temporary Occupation and Use 71, 73, 75, 76, 78, 79, 81, 84, 89, 90

APFP Ref: 5(2)(i)

PINS Document Reference: 2.2

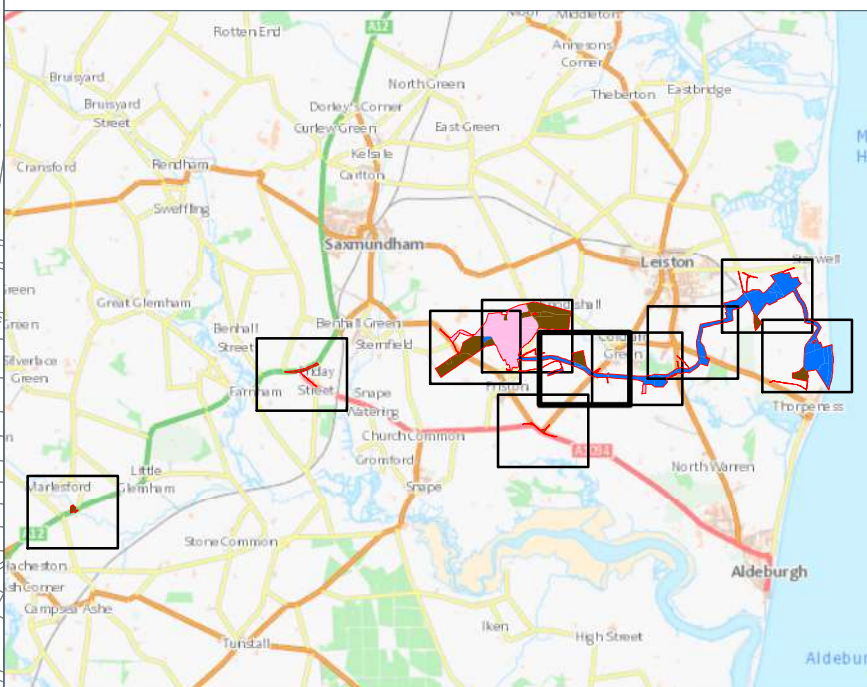

Coordinate System: British National Grid
Projection: Transverse Mercator
Datum: OSGB 1936

Location:
Land to the south of Knodishall, Suffolk.

Coords: 642,810 260,554

Project Name:
East Anglia TWO Offshore Wind Farm

Drawing Name:
Land Plans

Drawing No: 180477_PLN_DCO_1.8


Rev	Date	Description
-	07.10.2019	First Issue

Drawn:	PR
Approved:	HH
Sheet No:	8 of 13
Sheet Size:	A1



The information contained in this document is confidential and protected by copyright. The use, copying or disclosure to a third party, either wholly or in part, except with the written permission of, and in the manner prescribed by Scottish Power Renewables constitutes an infringement of copyright. Dalcour Maclaren does not warrant that this document is definitive nor free of error and does not accept liability for any loss caused or arising from reliance upon information provided herein. Although our best efforts have been made to ensure the accuracy of these plans, all measurements must be confirmed on site. BASED UPON THE ORDNANCE SURVEY MAP WITH THE SANCTION OF THE CONTROLLER OF H.M. STATIONERY OFFICE. CROWN COPYRIGHT RESERVED. © OS LICENCE No. 100031673



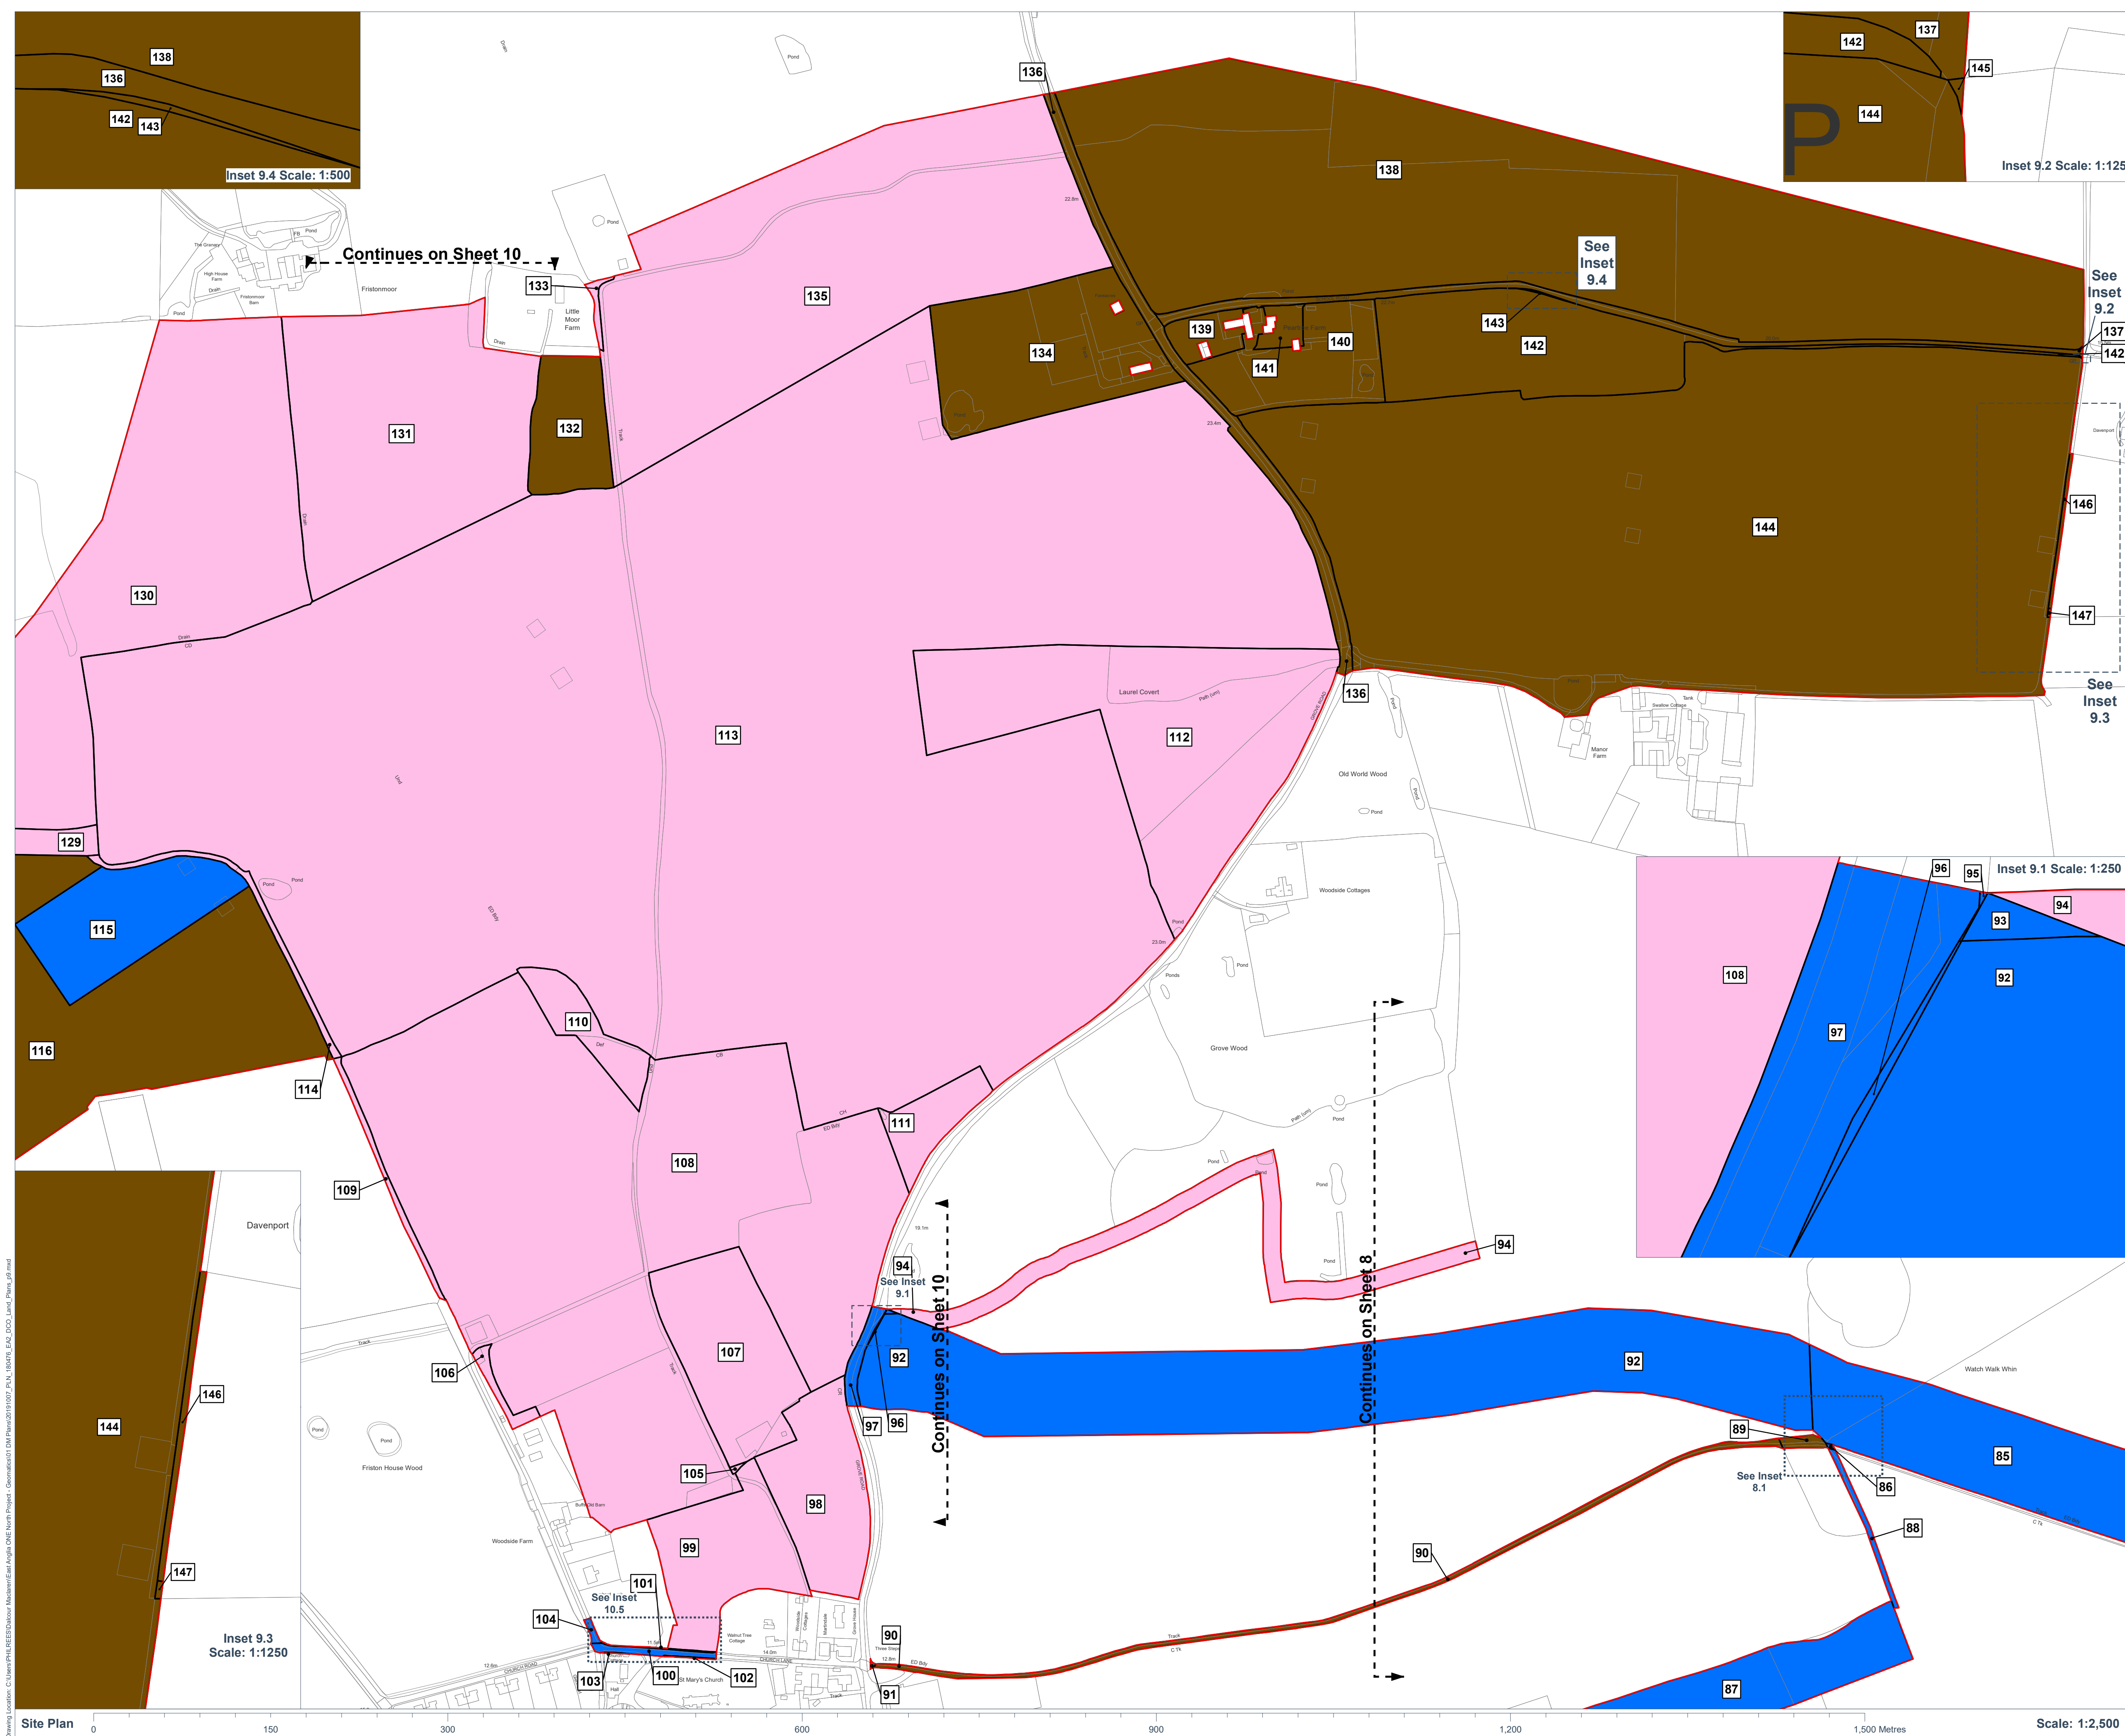

Key:

- Order Limits
- Land Subject to Temporary Occupation and Use and Freehold Acquisition
94, 98, 99, 105, 106, 107, 108, 109, 110, 111, 112, 113, 114, 129, 130, 131, 133, 135
- Land Subject to Temporary Occupation and Use and Acquisition of Permanent Rights
85, 86, 87, 88, 92, 93, 95, 96, 97, 100, 101, 102, 103, 104, 115
- Land Subject to Temporary Occupation and Use
89, 90, 91, 116, 132, 134, 136, 137, 138, 139, 140, 141, 142, 143, 144, 145, 146, 147

APFP Ref: 5(2)(i)

PINS Document Reference: 2.2

Coordinate System: British National Grid
Projection: Transverse Mercator
Datum: OSGB 1936

Location:
Land to the north of Friston, Suffolk.

Coords: 641,663 261,198

Project Name:
East Anglia TWO Offshore Wind Farm

Drawing Name:
Land Plans


Drawing No: 180477_PLN_DCO_1.9

Rev	Date	Description
-	07.10.2019	First Issue

Drawn:	PR
Approved:	HH
Sheet No:	9 of 13
Sheet Size:	A1

The information contained in this document is confidential and protected by copyright. The use, copying or disclosure to a third party, either wholly or in part, except with the written permission of, and in the manner prescribed by Scottish Power Renewables constitutes an infringement of copyright. Dalcour Maclaren does not warrant that this document is definitive nor free of error and does not accept liability for any loss caused or arising from reliance upon information provided herein. Although our best efforts have been made to ensure the accuracy of these plans, all measurements must be confirmed on site. BASED UPON THE ORDNANCE SURVEY MAP WITH THE SANCTION OF THE CONTROLLER OF H.M STATIONERY OFFICE. CROWN COPYRIGHT RESERVED. © OS LICENCE No. 100031673

Drawing Location: C:\Users\PHILIP\REES\Dalcour Maclaren\East Anglia ONE North Project - Geomatics\01 DM Plans\2019\007_P\N_180477_EA2_DCO_Land_Plans_jpg.mxd

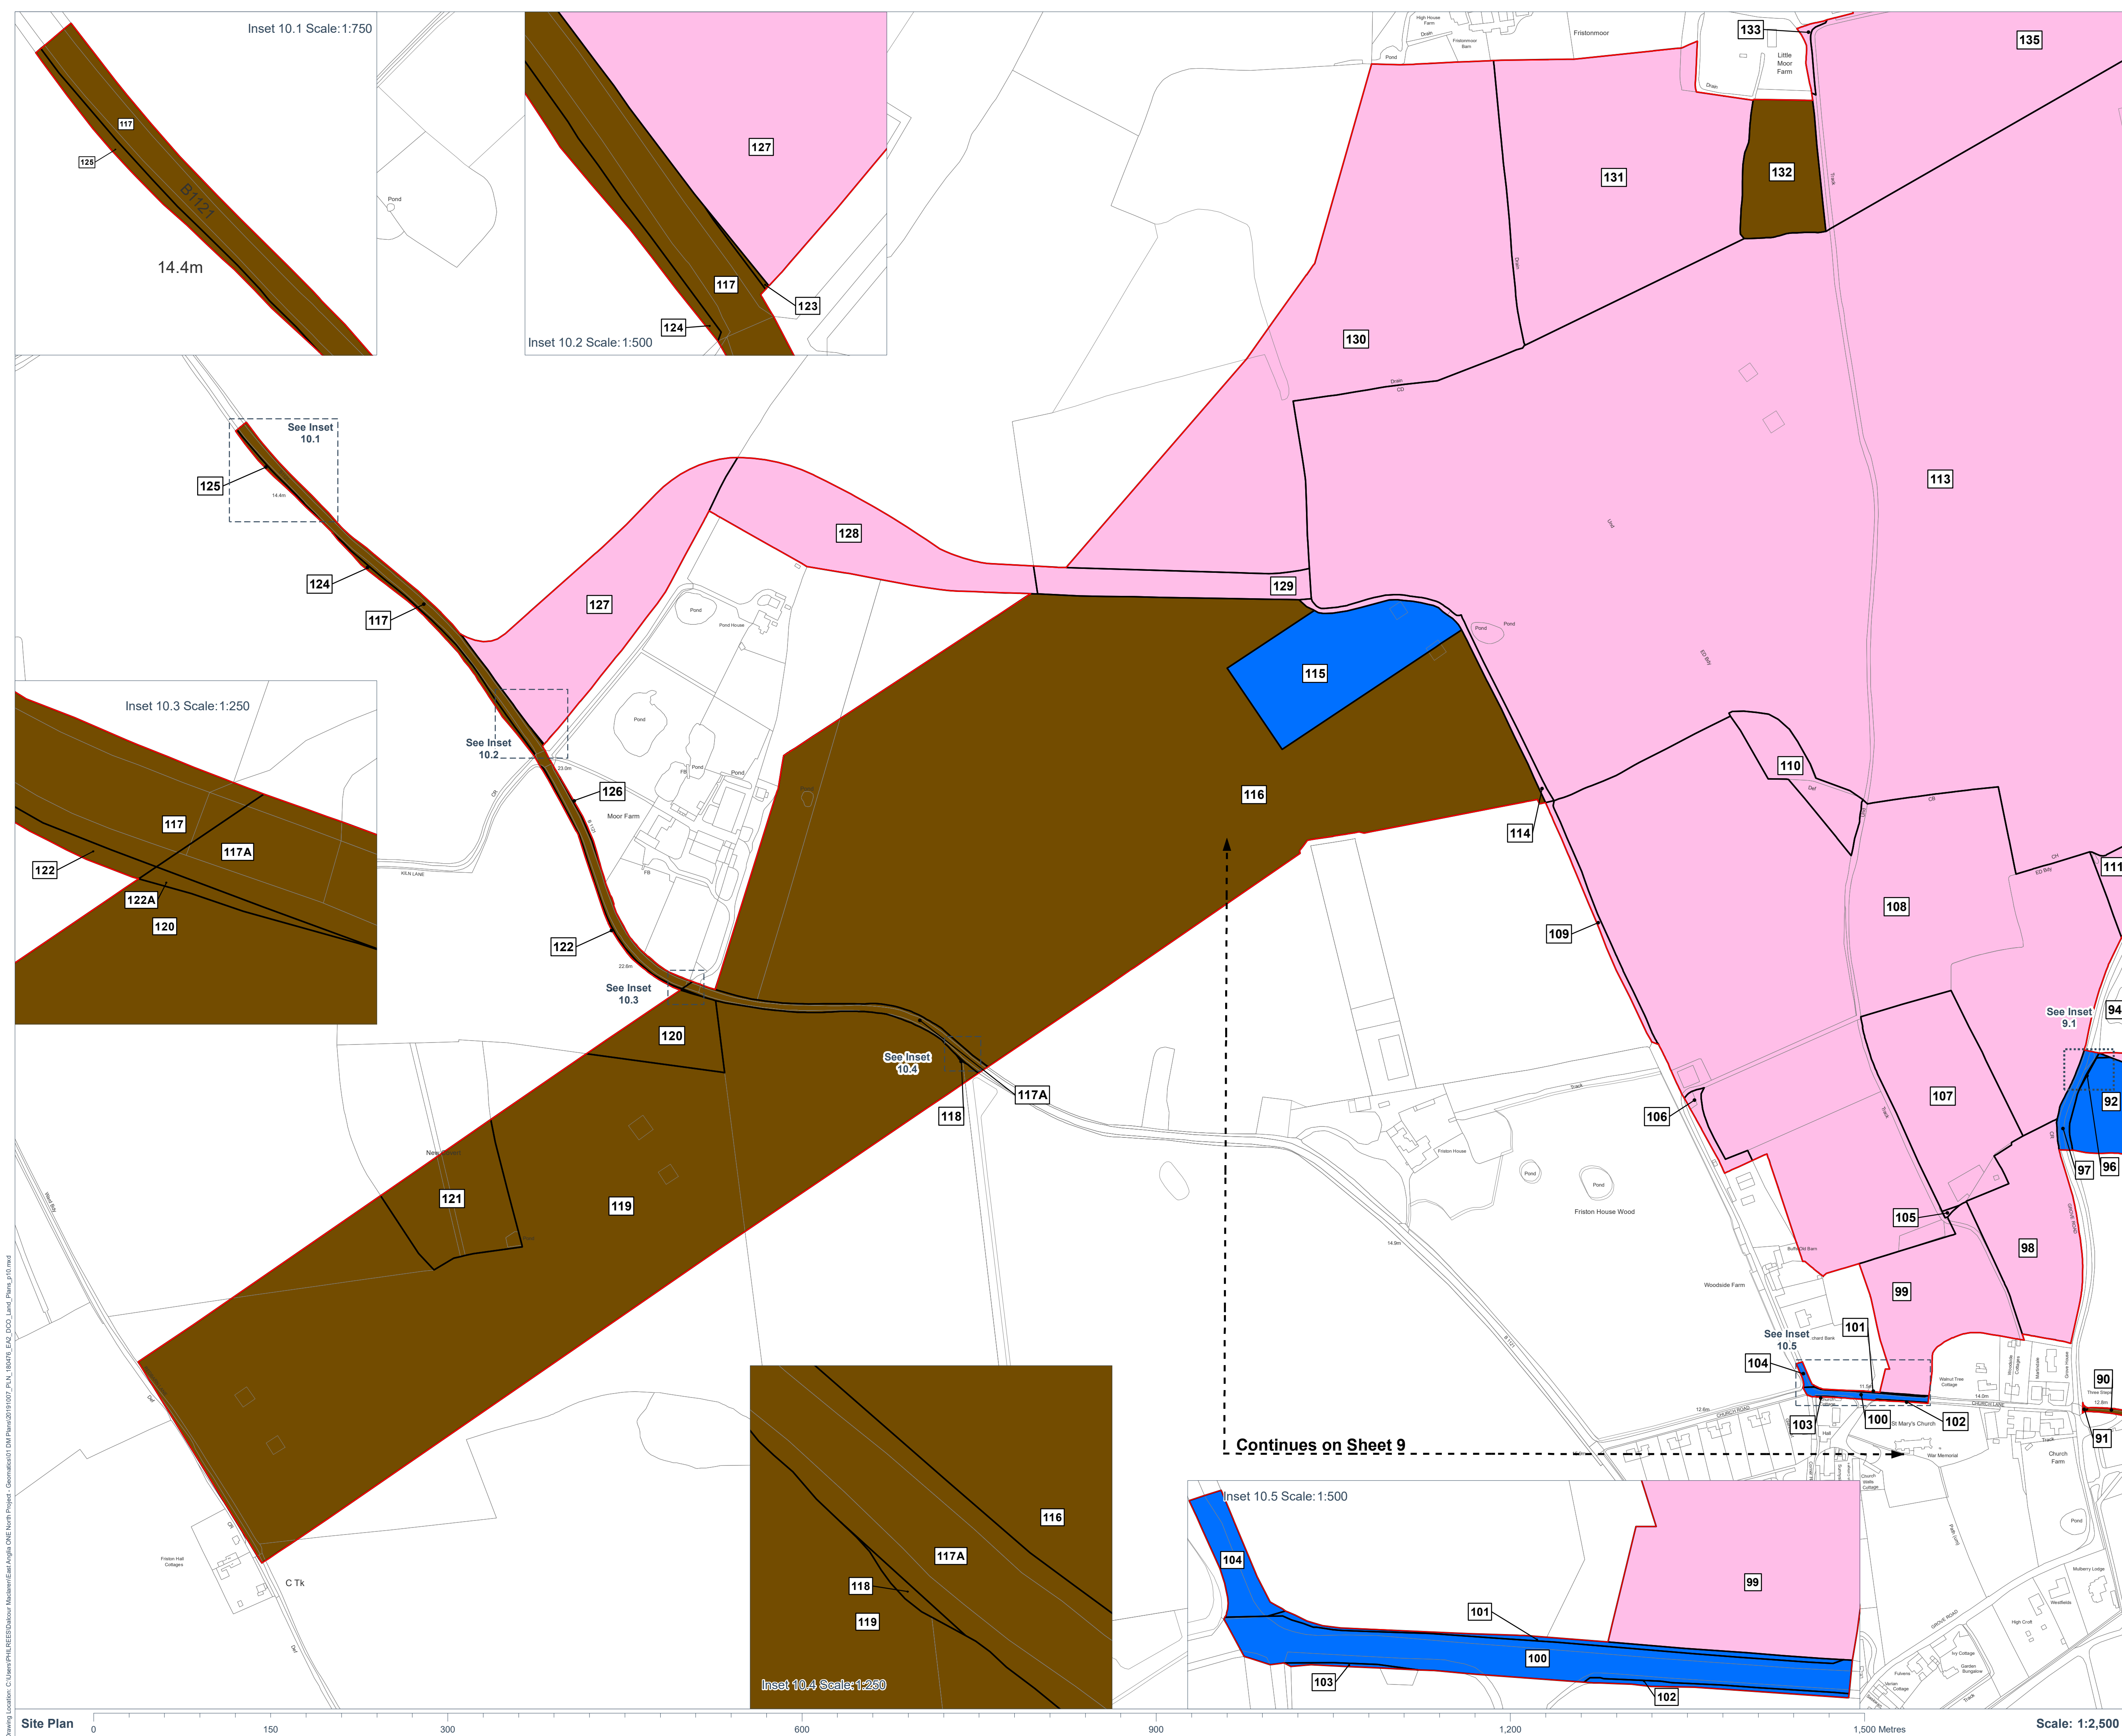




**DALCOUR
MACLAREN**

Key:

-  Order Limits
-  Land Subject to Temporary Occupation and Use and Freehold Acquisition
94, 98, 99, 105, 106, 107, 108, 109, 110, 111, 113, 114, 127, 128, 129, 130, 131, 133, 135
-  Land Subject to Temporary Occupation and Use and Acquisition of Permanent Rights
92, 96, 97, 100, 101, 102, 103, 104, 115
-  Land Subject to Temporary Occupation and Use
90, 91, 116, 117, 117A, 118, 119, 120, 121, 122, 122A, 123, 124, 125, 126, 132

APFP Ref: 5(2)(i)
PINS Document Reference: 2.2

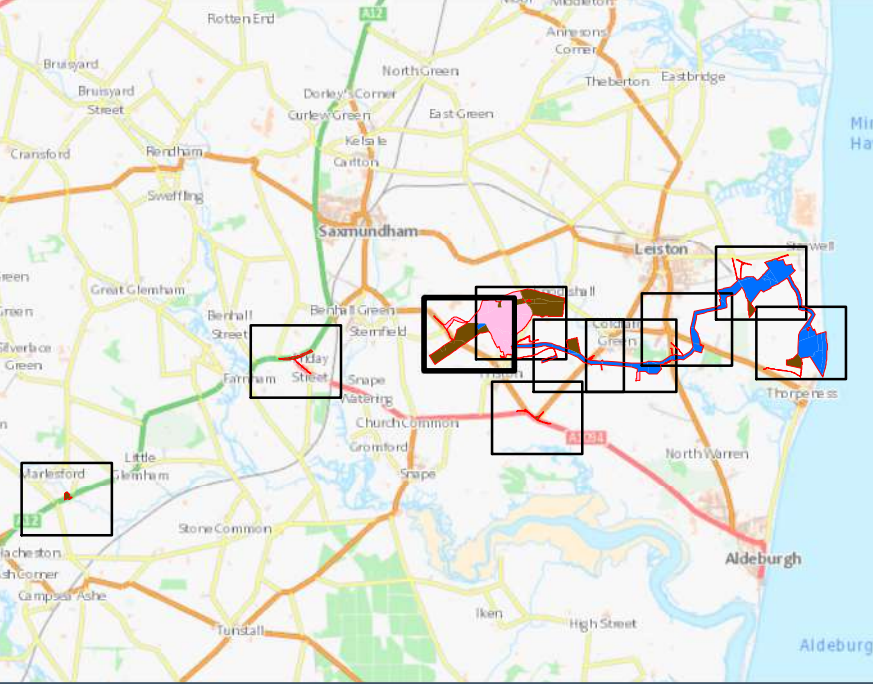

Coordinate System: British National Grid
Projection: Transverse Mercator
Datum: OSGB 1936

Location:
Land to the north and west of Friston, Suffolk.

Coords: 640,636 260,981

Project Name:
East Anglia TWO Offshore Wind Farm

Drawing Name:
Land Plans

Drawing No: 180477_PLN_DCO_1.10

Rev	Date	Description
-	07.10.2019	First Issue

Drawn:	PR
Approved:	HH
Sheet No:	10 of 13
Sheet Size:	A1





The information contained in this document is confidential and protected by copyright. The use, copying or disclosure to a third party, either wholly or in part, except with the written permission of, and in the manner prescribed by Scottish Power Renewables constitutes an infringement of copyright. Dalcour Maclaren does not warrant that this document is definitive nor free of error and does not accept liability for any loss caused or arising from reliance upon information provided herein. Although our best efforts have been made to ensure the accuracy of these plans, all measurements must be confirmed on site. BASED UPON THE ORDNANCE SURVEY MAP WITH THE SANCTION OF THE CONTROLLER OF H.M STATIONERY OFFICE. CROWN COPYRIGHT RESERVED. © OS LICENCE No. 100031673

Drawing Location: C:\Users\PHILIP\REES\Cheshire_Maclaren\East Anglia ONE North Project - Geomatics\01 DLM Plans\2019\007_PLN_180477_EAF2_DCO_Land_Plans_g10.mxd

Inset 11.2 Scale:1:1,000


Inset 11.1 Scale 1:500

Key:

-  Order Limits
-  Land Subject to Temporary Occupation and Use
148, 149, 150, 151, 152, 153, 154, 155, 156,
157, 158

APFP Ref: 5(2)(i)

PINS Document Reference: 2.2

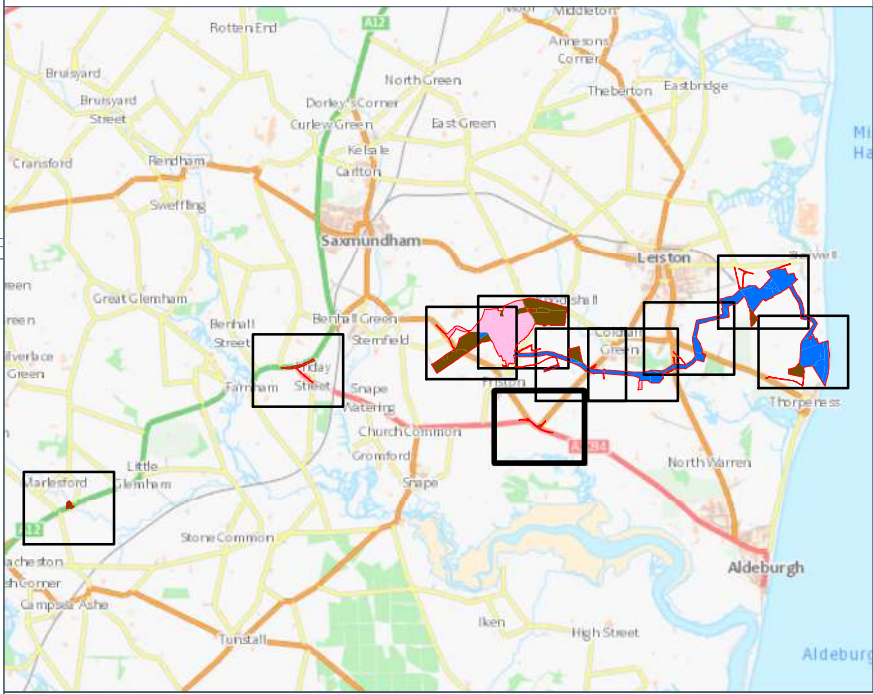

Coordinate System: British National Grid
Projection: Transverse Mercator
Datum: OSGB 1936

Location:
Land at the junction of Aldeburgh Road and Snape
Road (Blackheath Corner), Suffolk

Coords: 641,984 259,319

Project Name:
East Anglia TWO Offshore Wind Farm

Drawing Name:
Land Plans

Drawing No: 180477_PLN_DCO_1.11

Rev	Date	Description
-	07.10.2019	First Issue

Drawn: PR
Approved: HH
Sheet No: 11 of 13
Sheet Size: A1



The information contained in this document is confidential and protected by copyright. The use, copying or disclosure to a third party, either wholly or in part, except with the written permission of, and in the manner prescribed by Scottish Power Renewables constitutes an infringement of copyright. Dalcour Maclaren does not warrant that this document is definitive nor free of error and does not accept liability for any loss caused or arising from reliance upon information provided herein. Although our best efforts have been made to ensure the accuracy of these plans, all measurements must be confirmed on site. BASED UPON THE ORDNANCE SURVEY MAP WITH THE SANCTION OF THE CONTROLLER OF H.M. STATIONERY OFFICE. CROWN COPYRIGHT RESERVED. © OS LICENCE No. 100031673

Site Plan

Scale: 1:2,500

Drawing Location: C:\Users\PHILIP\REES\Cheshire_Maclaren\East Anglia ONE North Project - Geomatics\01 DM Plans\2019\007_P\N_180477_EA2_DCO_Land_Plans_g11.mxd


Key:

Order Limits

Land Subject to Temporary Occupation and Use
159, 160, 161, 162, 163, 164, 165, 166, 167,
168, 169, 170, 171, 172, 173, 174, 175, 176

APFP Ref: 5(2)(i)

PINS Document Reference: 2.2

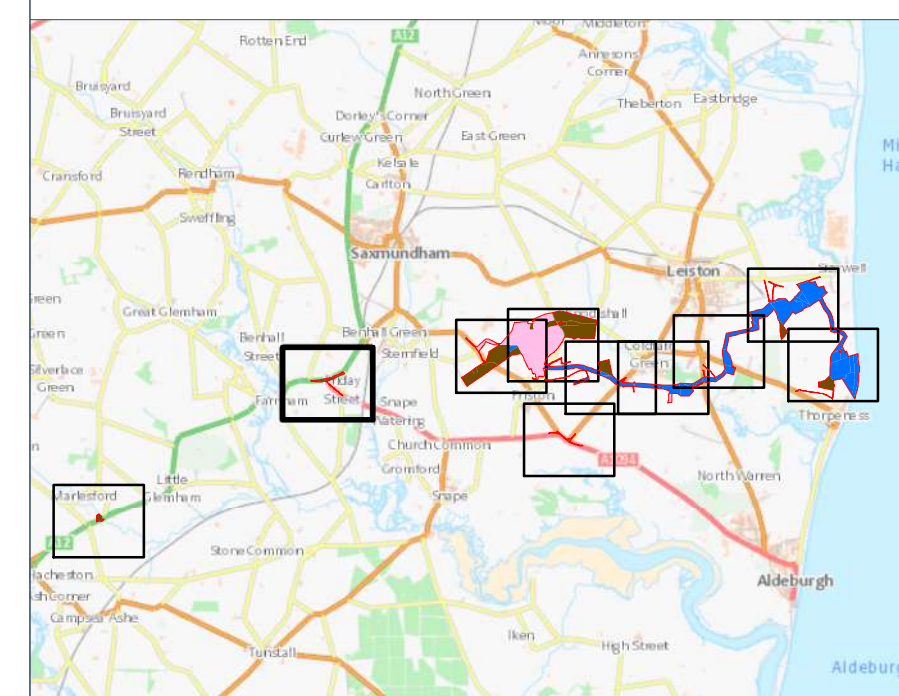

Coordinate System: British National Grid
Projection: Transverse Mercator
Datum: OSGB 1936

Location:
Land the junction of A12 and Friday Street, Suffolk.

Coords:	637,195 260,444
---------	-----------------

Project Name: East Anglia TWO Offshore Wind Farm
--

Drawing Name:
Land Plans

Drawing No: 180477_PLN_DCO_1.12

Rev	Date	Description
-	07.10.2019	First Issue

Drawn:	PR
--------	----

Approved:	HH
-----------	----

Sheet No:	12 of 13
-----------	----------

Sheet Size:	A1
-------------	----



The information contained in this document is confidential and protected by copyright. The use, copying or disclosure to a third party, either wholly or in part, except with the written permission of, and in the manner prescribed by Scottish Power Renewables constitutes an infringement of copyright. Dalcour MacLaren does not warrant that this document is free from errors or omissions, or that the information contained herein is caused or arising from reliance upon information provided herein. Although our best efforts have been made to ensure the accuracy of these plans, all measurements must be confirmed on site. BASED UPON THE ORDINANCE SURVEY MAP WITH THE SANCTION OF THE COMMISSIONERS OF THE GENERAL LAND REGISTRY. CROWN COPYRIGHT RESERVED. © OS LICENCE No. 100031673





Site Plan


Scale: 1:2,500

Key:

- Order Limits
- Land Subject to Temporary Occupation and Use
177, 178, 179, 180, 181, 182

APFP Ref: 5(2)(i)

PINS Document Reference: 2.2

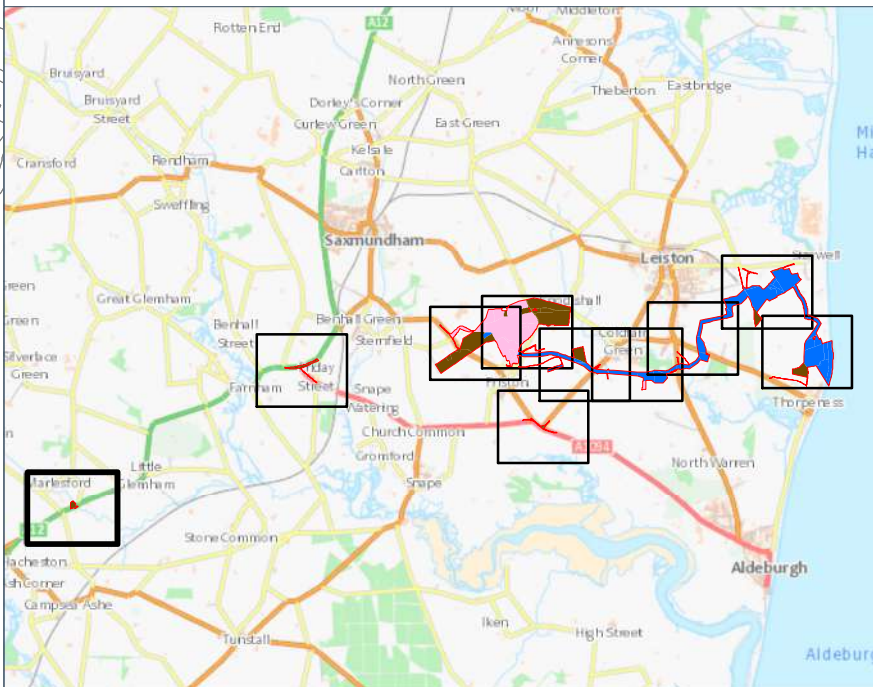

Coordinate System: British National Grid
Projection: Transverse Mercator
Datum: OSGB 1936

Location:
Land at Marlesford Bridge, Suffolk.

Coords: 632.663 257.761

Project Name:
East Anglia TWO Offshore Wind Farm

Drawing Name:
Land Plans

Drawing No: 180477_PLN_DCO_1.13

Rev	Date	Description
-	07.10.2019	First Issue

Drawn:	PR	
Approved:	HH	
Sheet No:	13 of 13	
Sheet Size:	A1	



The information contained in this document is confidential and protected by copyright. The use, copying or disclosure to a third party, either wholly or in part, except with the written permission of, and in the manner prescribed by Scottish Power Renewables constitutes an infringement of copyright. Dalcour Maclaren does not warrant that this document is definitive nor free of error and does not accept liability for any loss caused or arising from reliance upon information provided herein. Although our best efforts have been made to ensure the accuracy of these plans, all measurements must be confirmed on site. BASED UPON THE ORDNANCE SURVEY MAP WITH THE SANCTION OF THE CONTROLLER OF H.M. STATIONERY OFFICE. CROWN COPYRIGHT RESERVED. © OS LICENCE No. 100031673