

**RWE Renewables UK Dogger Bank  
South (West) Limited**

**RWE Renewables UK Dogger Bank  
South (East) Limited**

**Dogger Bank South Offshore  
Wind Farms**

**Disposal Site Plan (Revision 2)**

**Document Date: June 2025**

**Document Reference: 13.8**



**Revision Number: 02**

**Classification: Unrestricted**

Company:	RWE Renewables UK Dogger Bank South (West) Limited and RWE Renewables UK Dogger Bank South (East) Limited	Asset:	Development		
Project:	Dogger Bank South Offshore Wind Farms	Sub Project/Package	Consents		
Document Title or Description:	Disposal Site Plan (Revision 2)				
Document Number:	005648316-02	Contractor Reference Number:	PC2340-RHD-OF-ZZ-DR-Z-1023		
<p><i>COPYRIGHT © RWE Renewables UK Dogger Bank South (West) Limited and RWE Renewables UK Dogger Bank South (East) Limited, 2025. All rights reserved.</i></p> <p><i>This document is supplied on and subject to the terms and conditions of the Contractual Agreement relating to this work, under which this document has been supplied, in particular:</i></p> <p><b>LIABILITY</b></p> <p><i>In preparation of this document RWE Renewables UK Dogger Bank South (West) Limited and RWE Renewables UK Dogger Bank South (East) Limited has made reasonable efforts to ensure that the content is accurate, up to date and complete for the purpose for which it was contracted. RWE Renewables UK Dogger Bank South (West) Limited and RWE Renewables UK Dogger Bank South (East) Limited makes no warranty as to the accuracy or completeness of material supplied by the client or their agent.</i></p> <p><i>Other than any liability on RWE Renewables UK Dogger Bank South (West) Limited and RWE Renewables UK Dogger Bank South (East) Limited detailed in the contracts between the parties for this work RWE Renewables UK Dogger Bank South (West) Limited and RWE Renewables UK Dogger Bank South (East) Limited shall have no liability for any loss, damage, injury, claim, expense, cost or other consequence arising as a result of use or reliance upon any information contained in or omitted from this document.</i></p> <p><i>Any persons intending to use this document should satisfy themselves as to its applicability for their intended purpose.</i></p> <p><i>The user of this document has the obligation to employ safe working practices for any activities referred to and to adopt specific practices appropriate to local conditions.</i></p>					
Rev No.	Date	Status/Reason for Issue	Author	Checked by	Approved by
01	March 2025	Submission for Deadline 3	RHDHV	RWE	RWE
02	June 2025	Submission for Deadline 7	RHDHV	RWE	RWE

### Revision Change Log

Rev No.	Description
01	Submission for Deadline 3
02	Updated plan in response to revised disposal areas provided by the MMO

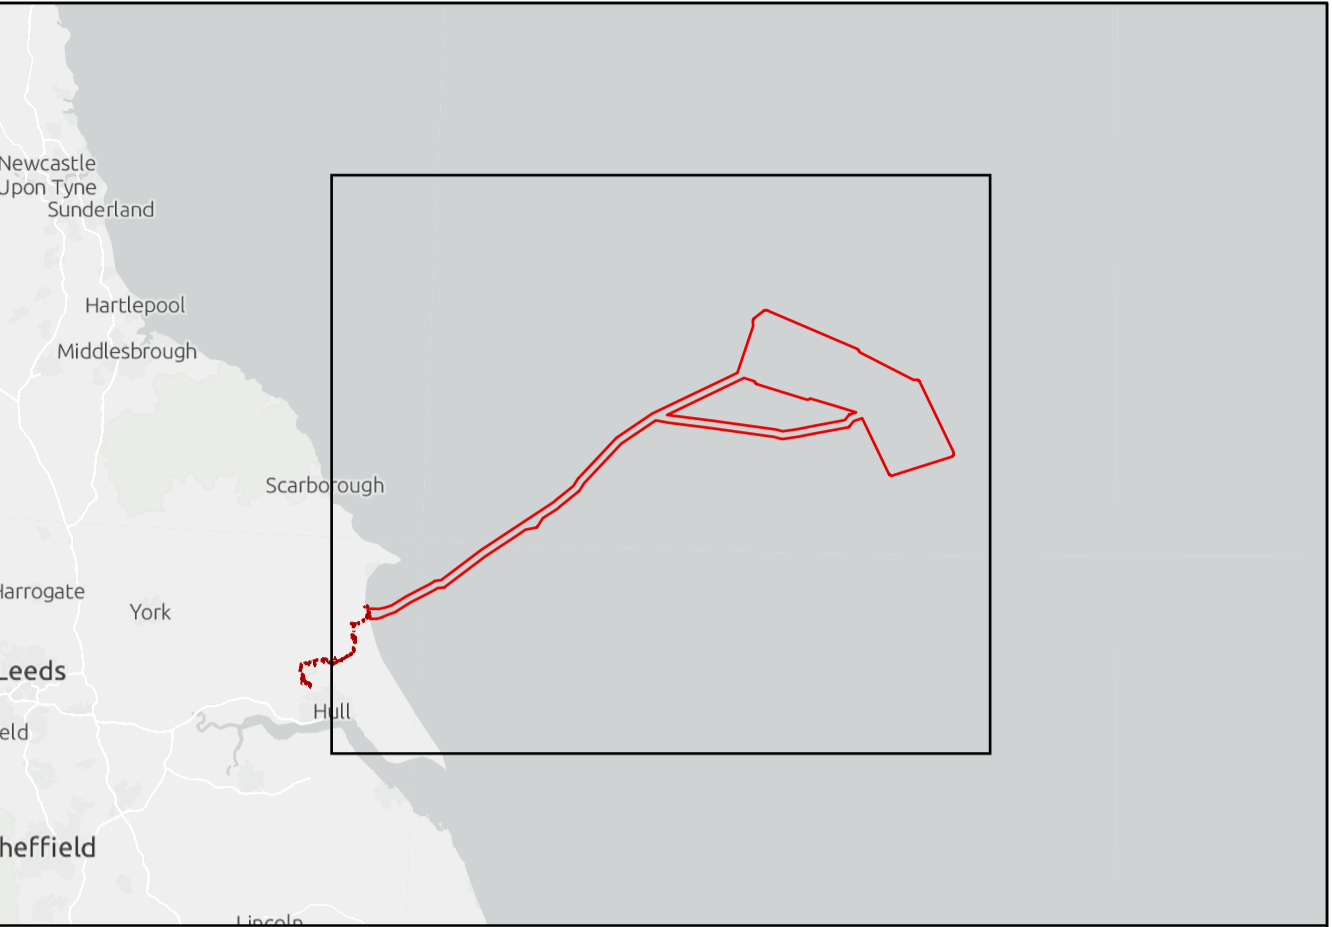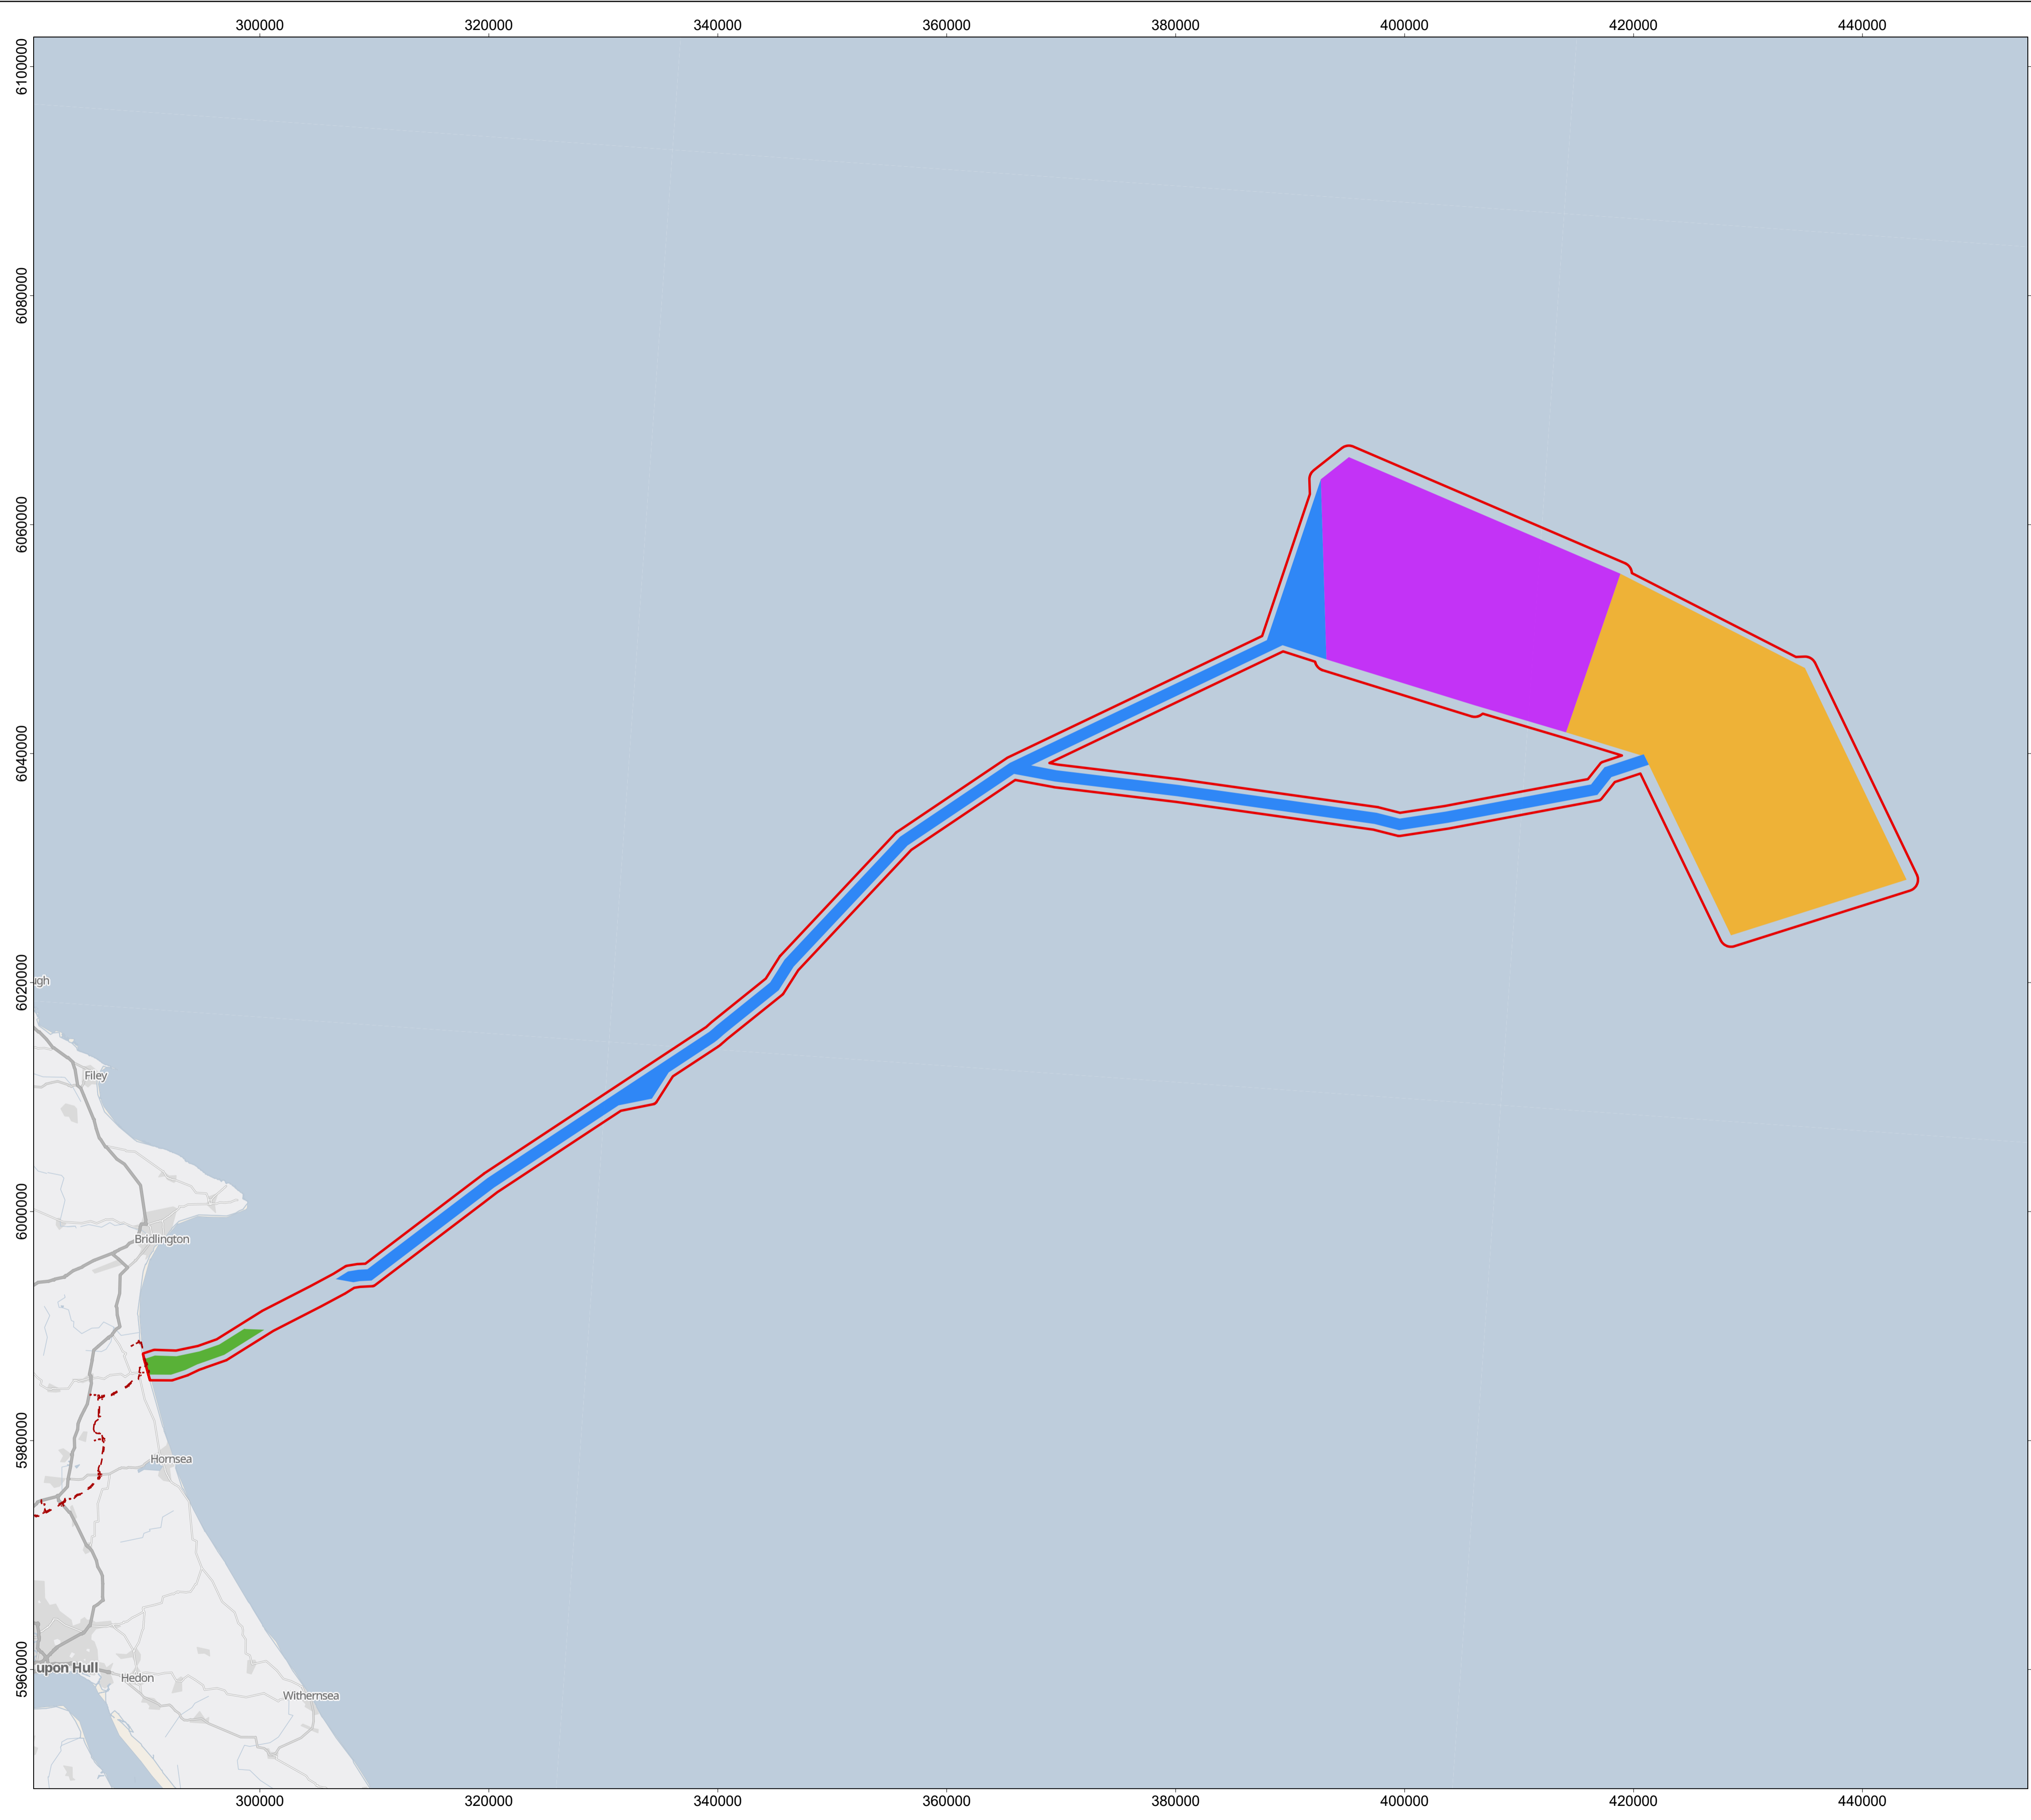

- Offshore Order Limits
- Onshore Order Limits
- Proposed Disposal Sites**
- Disposal Ground 1 (DBS East)
- Disposal Ground 2 (DBS West)
- Disposal Ground 3a (DBS Cable A)
- Disposal Ground 3b (DBS Cable B)

MAP NOTES / DATA SOURCES:

© MMO, 2025;  
Contains OS data © Crown Copyright and database right 2025  
Contains data from OS Zoomstack. Sources: Esri, TomTom, Garmin, FAO, NOAA, USGS, © OpenStreetMap contributors, and the GIS User Community. Not to be used for Navigation.

PROJECT TITLE

Dogger Bank South Offshore Wind Farms

DRAWING TITLE

Disposal Site Plan

DRAWING NUMBER:

PC2340-RHD-OF-ZZ-DR-Z-1026

PAGE NUMBER:

Page 1 of 1

VER	DATE	REMARKS	DRAW	CHEK	APRD
0.1	17/03/2025	First Issue	JH	CC	RF
0.2	25/06/2025	Second Issue	SM	CC	RF

0 5 10 15 20 Km

0 2.5 5 7.5 10 Miles

N

GRID NORTH

SCALE 1:300,000

DATUM WGS 1984

PRJ WGS 1984 UTM Zone 31N

PLOT SIZE A1

VERTICAL REF N/A

Royal HaskoningDHV

Enhancing Society Together

RWE