



# Dean Moor Solar Farm

## Environmental Statement: Chapter 3 – Figure 3.11 Indicative PCS Unit: String Inverter on behalf of **FVS Dean Moor Limited**


---

March 2025  
Prepared by: Cadmando  
PINS Ref: EN010155  
Document Ref: 6.2  
Revision: 1




Firma Energy




 **ib vogt**

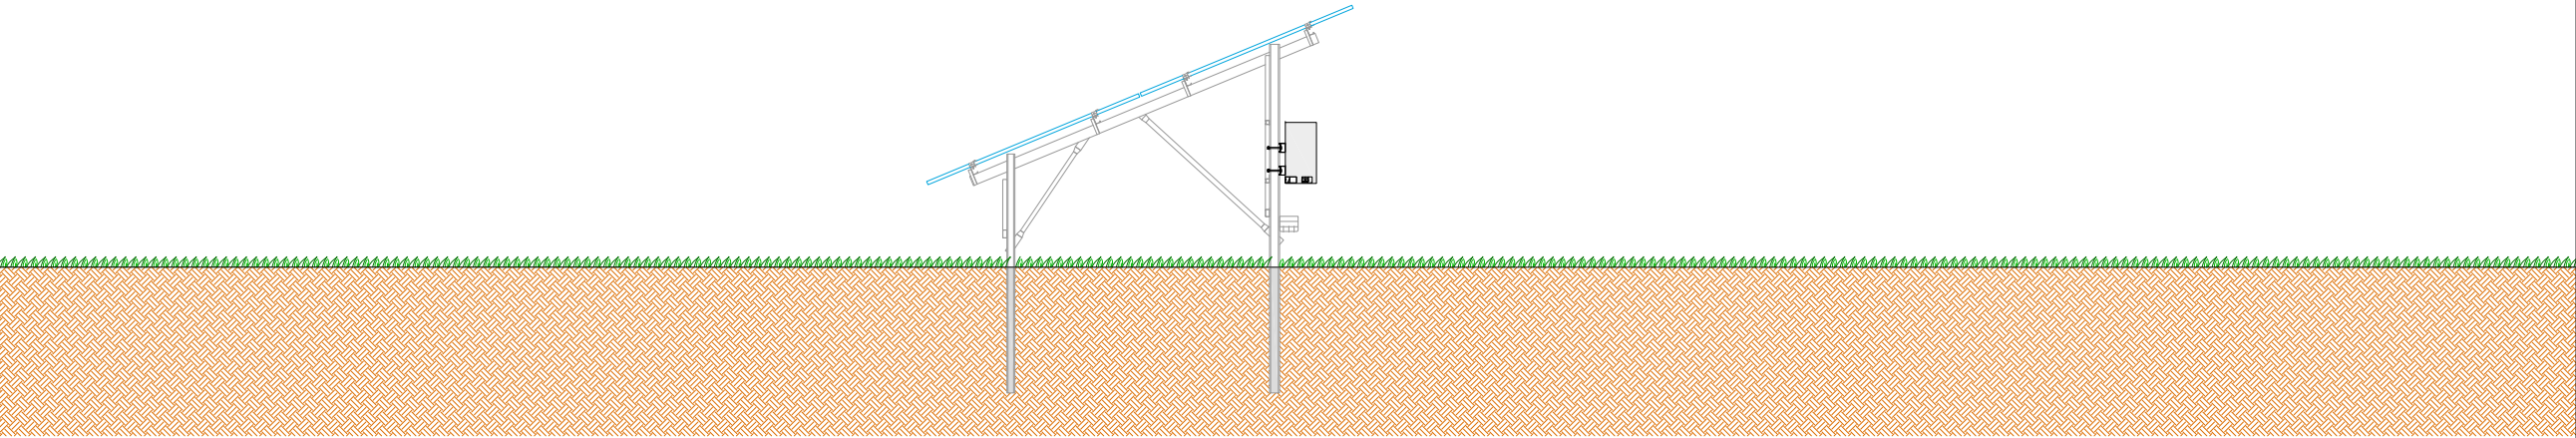

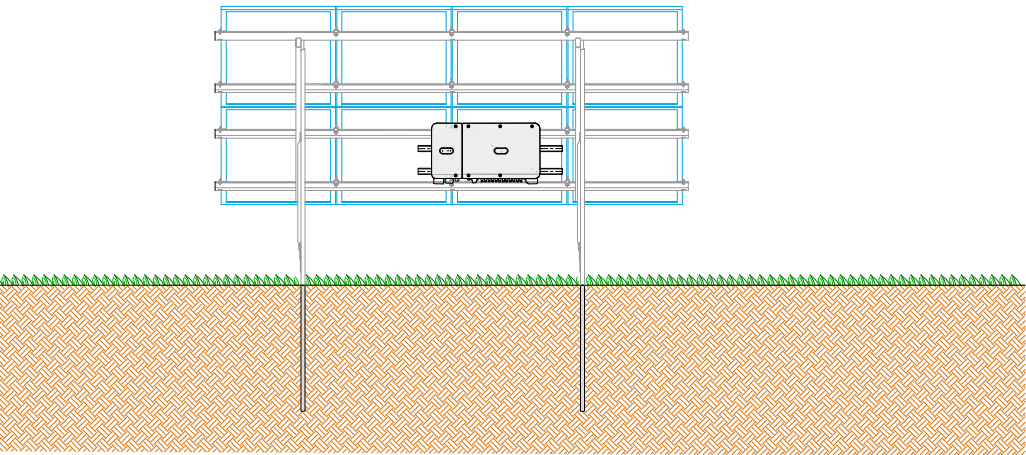

SIDE ELEVATION

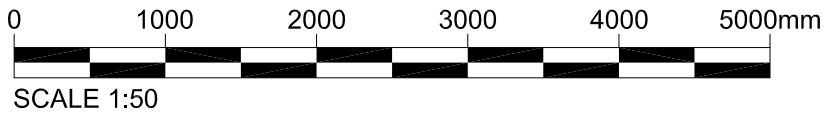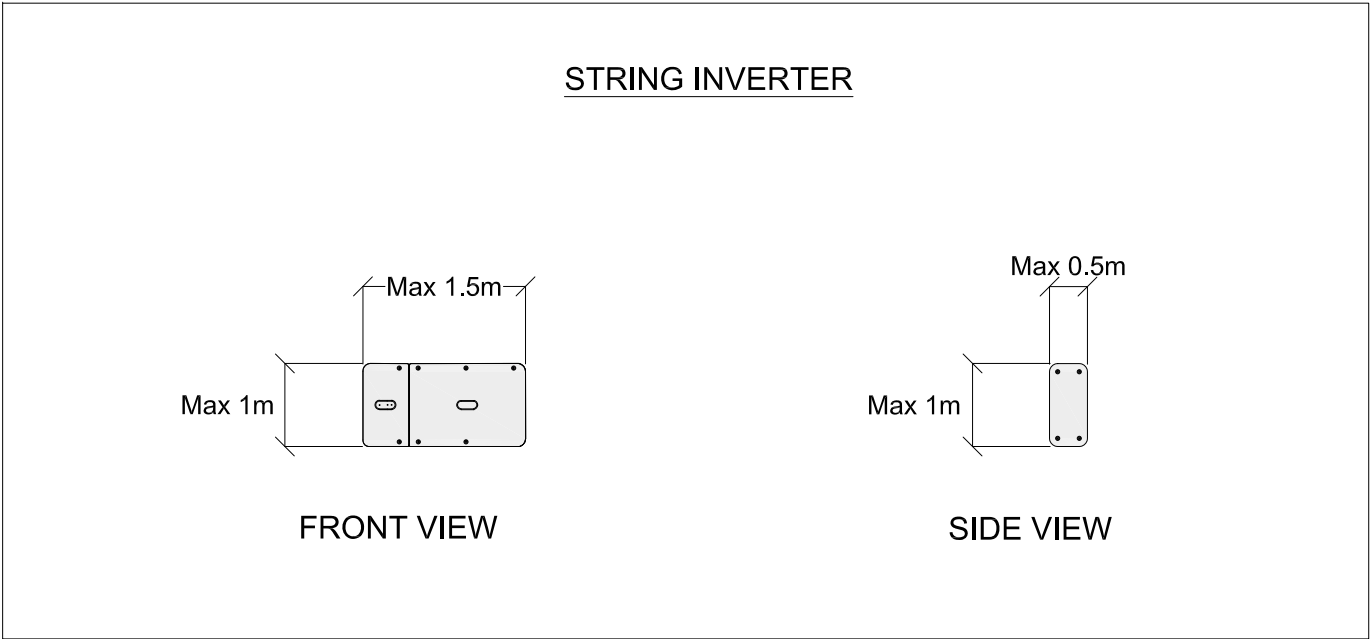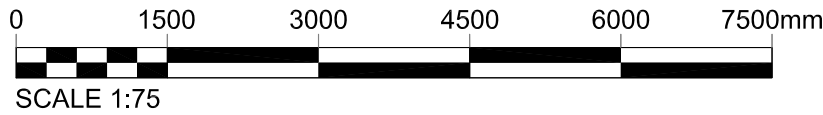

REAR ELEVATION



Project Title			
Client		FVS Dean Moor Limited	
Title		DEAN MOOR SOLAR FARM INDICATIVE PCS UNIT: STRING INVERTER	
Scale: A.N @ A3		Date: 02.01.2025	
Drawn: EM		Checked: RJ	
Figure: 3.11		Sheet 1 of 1	Rev: 01
		CADmando 2D , 3D CAD & BIM SERVICES	