

Light Valley Solar

Consultation Report Appendix 6: Phase Two Consultation Materials (Part B)

Document Reference: EN0110012/APP/LVS/05.01.06

February 2026

Planning Inspectorate Reference: EN0110012
APFP Regulation 5(2)(q)



Infrastructure Planning

Planning Act 2008

The Infrastructure Planning
(Applications: Prescribed Forms and Procedure) Regulations 2009
(as amended)

Light Valley Solar

DCO Submission

Consultation Report Appendix 6: Phase Two Consultation Materials

Regulation Reference	APFP Regulation 5(2)(q)
Planning Inspectorate Case Reference	EN00110012
Application Document Reference	EN0110012/APP/LVS/05.01.06
Author	Light Valley Solar Limited


Version	Date	Status of Version
1.0	February 2026	DCO Submission

Table of Contents

8	Phase Two Newspaper Adverts
9	Phase Two Exhibition Materials
10	Phase Two Additional Event Maps
11	Phase Two Community Webinar Slides
12	Press Release



8 Phase Two Newspaper Adverts

 

Selby Times

Thursday, July 3rd, 2025

Issue 8090

Advertising: Tel 01757 291087

Editorial: Tel 01757 700280

www.selbytimes.info

editorial@selbytimes.info

£1.20

COUNCILLOR CALLS FOR ACTION ON STATION'S INADEQUATE PLATFORM

by [REDACTED] @selbytimes.info



Calls for Sherburn in Elmet Railway Station to be lengthened and risen have been made by Cllr Packham, who said the situation will only "worsen" with further housing and industrial development in the coming years. (03-07-244 SU)

INSIDE

Police in hunt for boys who assaulted girl

page 2

Glitzy goodbye for Barlby's



Stuttering Selby defeated

page 40



Local Produce | Speciality Bars | Live Music
Street Entertainment | Hot & Cold Food

SATURDAY 19TH JULY 2025 • 10AM - 3PM

www.selbytowncouncil.gov.uk
Market Place, Selby, YO8 4NX • 01757 708449



Light Valley Solar

Phase Two Consultation



Thursday 26 June – Thursday 7 August 2025

Light Valley Solar Ltd, a 100% subsidiary of IGP UK Projects Limited, is bringing forward the second phase of consultation.

Attend one of our in-person information events or our community webinar for the chance to speak to members of the project team, ask questions and view information about Light Valley Solar.

Venue	Date & Time
Eversley Park Centre, Sherburn-in-Elmet Eversley Park Centre, Low Street, LS25 6BA	Friday 4th July 3pm – 7pm
Escrick & Deighton Club 59 Main Street, Escrick, York, YO19 6LQ	Tuesday 8th July 3pm – 7pm
Riccall Village Institute 12 Station Road, York YO19 6QJ	Wednesday 9th July 3pm – 7pm
Haddlesey Church Community Hall Millfield Road, Chapel Haddlesey, YO8 8QF	Friday 11th July 1pm – 5pm
Hambleton Village Hall 3 Station Road, Selby, YO8 9HS	Tuesday 15th July 3pm – 7pm
Monk Fryston & Hillam Community Centre Old Vicarage Lane, LS25 5EA	Saturday 19th July 11am – 3pm
Online Webinar Via Zoom – register your attendance via www.lightvalleysolar.co.uk	Wednesday 21st July 6pm – 7.30pm

You can provide written feedback by completing our feedback form, or by writing to us via our email address or freepost address, which are listed at the bottom of this poster.

You can also view a number of our consultation materials at our Community Access Points (CAPs) below. Copies of our Project Information Booklet and Feedback Form can be taken away from the CAPs, free of charge.

Location	Current Opening Times
Selby Library	Monday: 9.30am – 7.30pm Tuesday & Wednesday: 9.30am – 5.30pm Thursday: 9.30am – 12.30pm Friday: 9.30am – 5.30pm Saturday: 9.30am – 12.30pm Sunday: closed
Barlby Library and Community Hub	Monday: closed Tuesday & Wednesday: 2pm – 5pm Thursday: closed Friday: 2pm – 5pm Saturday: 10am – 12pm Sunday: closed
Sherburn & Villages Community Library	Monday & Tuesday: 9.30am – 5pm Wednesday: closed Thursday: 9.30am – 5pm Friday: 9.30am – 1pm Saturday: 9.30am – 12.30pm Sunday: closed

**opening times subject to change by the venue*

All project information, including a consultation leaflet, can be found by scanning the QR code or visiting our website at www.lightvalleysolar.co.uk

If you have any queries about our proposals or community consultation, please get in touch using the communication lines below:



Website:
www.lightvalleysolar.co.uk



Freephone Information Line:
0808 281 4784



Freepost:
LIGHT VALLEY SOLAR



Email:
info@lightvalleysolar.co.uk


9 Phase Two Exhibition Materials

Welcome

We are consulting on our updated proposals for Light Valley Solar – a solar and energy storage project on land near Selby in North Yorkshire.

Thank you for attending today's event and engaging with our second phase of consultation on our updated proposals for Light Valley Solar.

You can scan the QR code below to visit our website

 

Here you can access information on our proposals and provide your comments through an online feedback form.



Why do we need Light Valley Solar?

There is a growing body of UK energy and climate change commitments, law, policy and guidance which highlights the urgent need for new energy generation infrastructure, particularly from renewable sources such as solar.

Decarbonisation is a UK legal requirement and is of global significance. In June 2019, the Government passed a law to end the UK's contribution to global warming by 2050: net zero. In December 2024, the Government published the Clean Power 2030 Action Plan¹ which reinforces the urgent need for low carbon generation schemes to come forwards to pave the way to decarbonising the wider economy by 2050.

The National Policy Statement (NPS) for Energy establish that there is a critical national priority for the provision of nationally significant low carbon infrastructure, which includes large-scale solar projects. NPS EN-3² states that Government has 'committed to sustained growth in solar capacity to ensure that we are on a pathway that allows us to meet net zero emissions. As such solar is a key part of the government's strategy for low-cost decarbonisation of the energy sector' (paragraph 2.10.9).

Light Valley Solar would make a significant contribution towards achieving net zero by helping provide clean, renewable electricity, whilst supporting national targets to decarbonise our electricity systems and bolster our energy security.

This Consultation

We are carrying out Phase Two 'statutory' consultation, which runs from **26th June to 7th August 2025**. During this time, we'd like to know what you think about our updated proposals for the project and how they have evolved since our earlier consultation in Winter 2024.

We welcome your feedback and suggestions on local projects we could support to benefit communities close to the project.

Your feedback is important to us. We will use feedback you submit to this consultation to help us identify impacts and refine the proposals further, before our DCO application is submitted, anticipated for Q1 2026.

ISLAND GREEN POWER

WHO WE ARE

The proposals for Light Valley Solar have been put forward by Light Valley Solar Limited, a subsidiary of Island Green Power (IGP). IGP is a leading developer of renewable energy projects and battery storage systems.

We deliver renewable energy solutions that create lasting value for the communities we serve, protecting the environment while fostering economic growth and energy independence.

Since launch, we have successfully delivered more than 34 solar projects worldwide that have generated more than 3 GW of energy capacity. This includes 20 solar projects in the UK. These range in size from below 5 MW to Nationally Significant Infrastructure projects such as Cottam Solar project, currently the UK's largest consented solar project. Cottam will generate 600 MW of clean, renewable and secure electricity and includes 600 MW of battery storage that will store then release energy as needed.

We are committed to help the UK decarbonise and meet net zero goals. Our mission is to help the UK increase its solar energy generation, making more renewable energy possible while drastically reducing carbon emissions.

We are equally committed to responsible land use, developing projects that work in harmony with local communities and the environment, while delivering bespoke benefits and enhancements best suited to the surroundings.

With a core team based in London and Norwich, we are also supported by an established network of professional advisors and local partners in the various markets in which we operate.

Macquarie Asset Management, a leading global asset manager, acquired 50% of IGP in 2022, increasing its stake to 100% in 2025.

As a developer, IGP oversees the entire development process from start to finish, including sourcing land, securing grid connections and obtaining planning consents. When a project receives consent, it will either be constructed by IGP or sold to a specialist firm who will build the solar project to be operated and managed by a long-term owner through its lifecycle.

You can find out more about us via the Island Green Power website: www.islandgpp.com



The Opportunity for Light Valley Solar

If built, Light Valley Solar has the potential to:



Utilising existing connections and infrastructure in the local area and build on North Yorkshire's energy legacy.



Provide up to 500 MW AC of clean, affordable energy into the National Grid.



Store up to 500 MWh (megawatt-hours) of energy in the BESS.



Generate enough renewable electricity capacity to power the equivalent of 115,000 homes annually.



Contribute to climate targets and the decarbonisation of our electricity supply.



Co-exist with and enhance the natural environment by delivering a net gain in biodiversity.



Provide community and local benefits for the surrounding area, with a commitment to work with the local community to identify and define community benefits.

We are committed to ensuring that Light Valley Solar supports local energy goals by working closely with the community it serves. This Phase Two consultation as an opportunity for you to have your say and help shape how the Project is developed in the future.

More broadly, the Project will play an active role in supporting the North East & Yorkshire Net Zero Hub¹, which drives the region's transition toward a low-carbon economy. In particular, the York and North Yorkshire Routemap to Carbon Negative² outlines an ambitious path to achieve carbon neutrality by 2034 and become carbon negative by 2040. Light Valley Solar will contribute directly to reaching these vital milestones.

The York and North Yorkshire Combined Authority is focused on positioning the region as a leader in net-zero ambitions, maximising biodiversity improvements and driving growth and innovation in the renewable energy sector.

Light Valley Solar specifically aligns with North Yorkshire Council's Climate Change Strategy³, which aims to install an additional 2,500 MW of solar, onshore wind, and hydropower capacity by 2038. The Project would provide approximately 500 MW of this capacity, expecting to connect to the grid by 2029.

¹<https://www.neynetzerohub.com/>

²<https://yorknorthyorks-ca.gov.uk/project/routemap-to-carbon-negative/>

³<https://www.northyorks.gov.uk/environment-and-neighbourhoods/climate-change/climate-change-strategy-2023-2030>

The Solar development

The Project is located on land between Escrick, Monk Fryston, Hambleton, Chapel Haddlesey and South Milford. The project consists of seven solar development sites totalling approximately 1,020 hectares (2,500 acres) of land, as well as additional land being used for underground cabling to connect the sites to the National Grid Monk Fryston substation.

Project boundary update

Since the first phase of consultation, some areas have been removed from the Project, and new land has been added into the Project. Light Valley Solar is committed to environmentally led design and as a result of our initial environmental assessments, Site 5 has been removed from the project. This was the area near Temple Hirst.



The decision to remove Site 5 from the Project was reached following ongoing design work, and assessments indicating a high level of flood risk, making this area unsuitable for the installation of solar panels. New land has now been added to the scheme, north of the existing Site 2 area, near to the village of South Milford. These areas are labelled as Sites 6, 7 and 8 on the map.

The main elements of the Proposed Development would include the solar PV arrays, the BESS, electrical infrastructure, underground cables and National Grid's existing Monk Fryston substation. Light Valley Solar will comprise of the following main components:

- Solar Development Areas for the solar photovoltaic (PV) modules.
- The battery energy storage system (BESS), proposed to be located on Solar Development Site 2, and associated infrastructure.
- Substations, including the main Project substation located on Site 4, as well as secondary substations on other sites.
- Fencing comprising wire mesh and wooden posts to enclose operational areas of the Site with pole mounted internal facing CCTV systems around the perimeter. Higher palisade fencing would enclose the substation and BESS.
- Other supporting infrastructure.
- Retained and/or proposed Environmental Mitigation/ Enhancement Areas.
- A Cable Corridor to connect to the existing Monk Fryston Substation where the Project will connect to the National Grid. The Cable Corridor has been refined since Phase One consultation, following ongoing environmental assessments and will continue to be refined further following this consultation.

Components of a typical solar farm

1. Solar energy
2. Fencing
3. Solar panels
4. Inverter (DC to AC power converter)
5. Landscape area
6. On-site substation
7. Battery storage
8. Underground cable

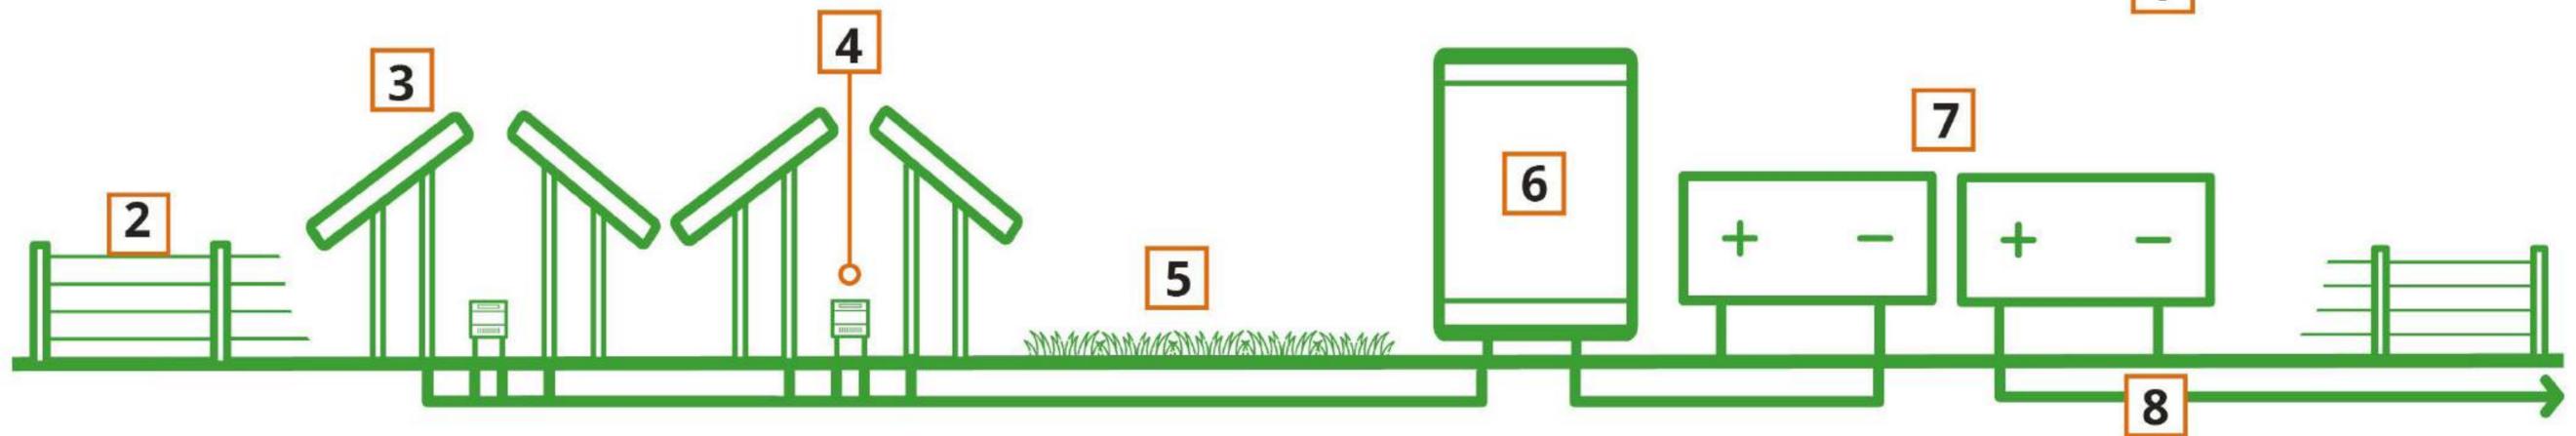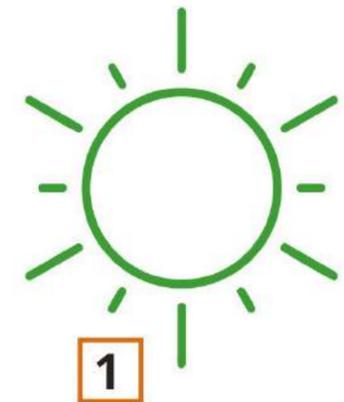

Light Valley Solar Site Location Plan




Since Phase One Consultation and following ongoing environmental assessments, we have refined the underground Cable Corridor. A more detailed plan of the Cable Corridor, including showing the areas that have been assessed in the PEIR, can be seen in Figure 1.1 of the PEIR.

The triangles ▲ show small areas of land where the project may need to be able to oversail large loads or carry out road improvement works to allow construction vehicles to access the Cable Corridor.

The proposals for Light Valley Solar include energy storage. Following ongoing design and environmental assessments, the energy storage will be located within Site 2 only.


The Solar Development Sites will include the solar panels and infrastructure required to deliver 500 MW of electricity to the grid, as well as incorporate environmental mitigation and enhancement areas, including to deliver biodiversity net gain.

Light Valley Solar will connect into the existing Monk Fryston substation.

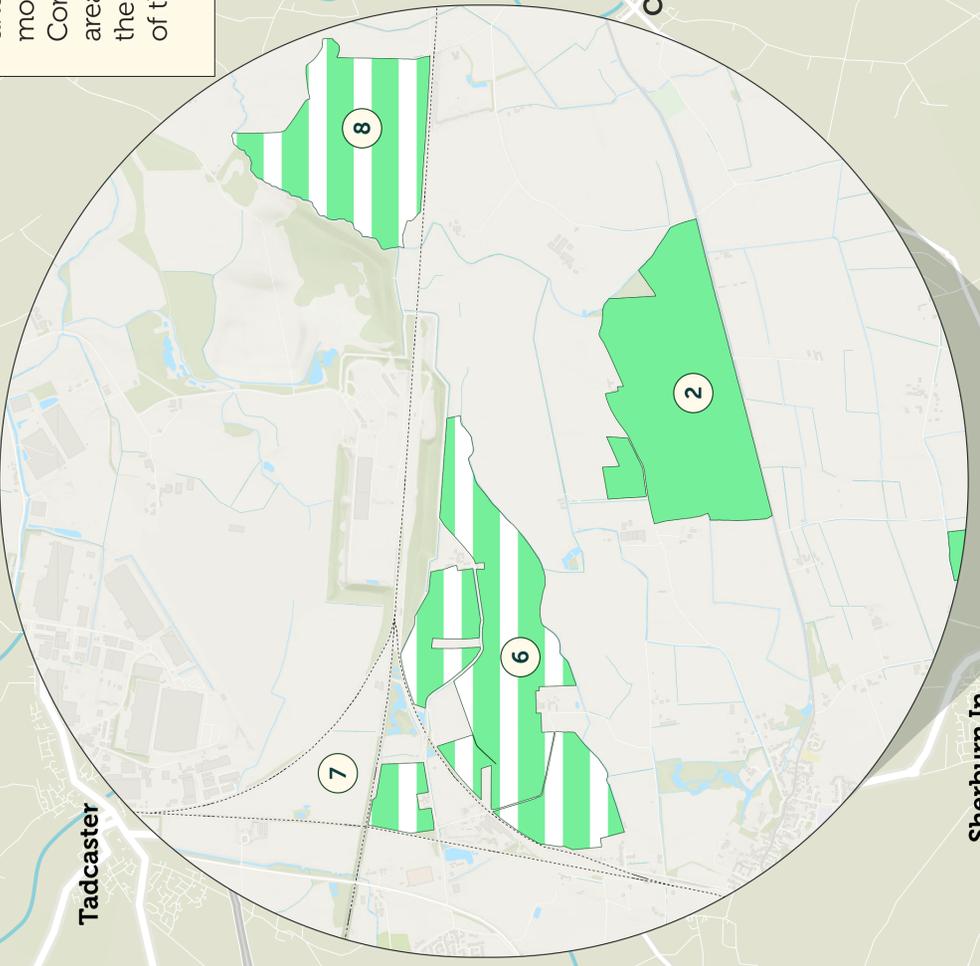

Key


- Project Development Boundary for Consultation
- Solar Development Site
- National Grid's Monk Fryston Substation
- Cable Corridor
- Site 8 access options
- New Sites added since Phase One consultation

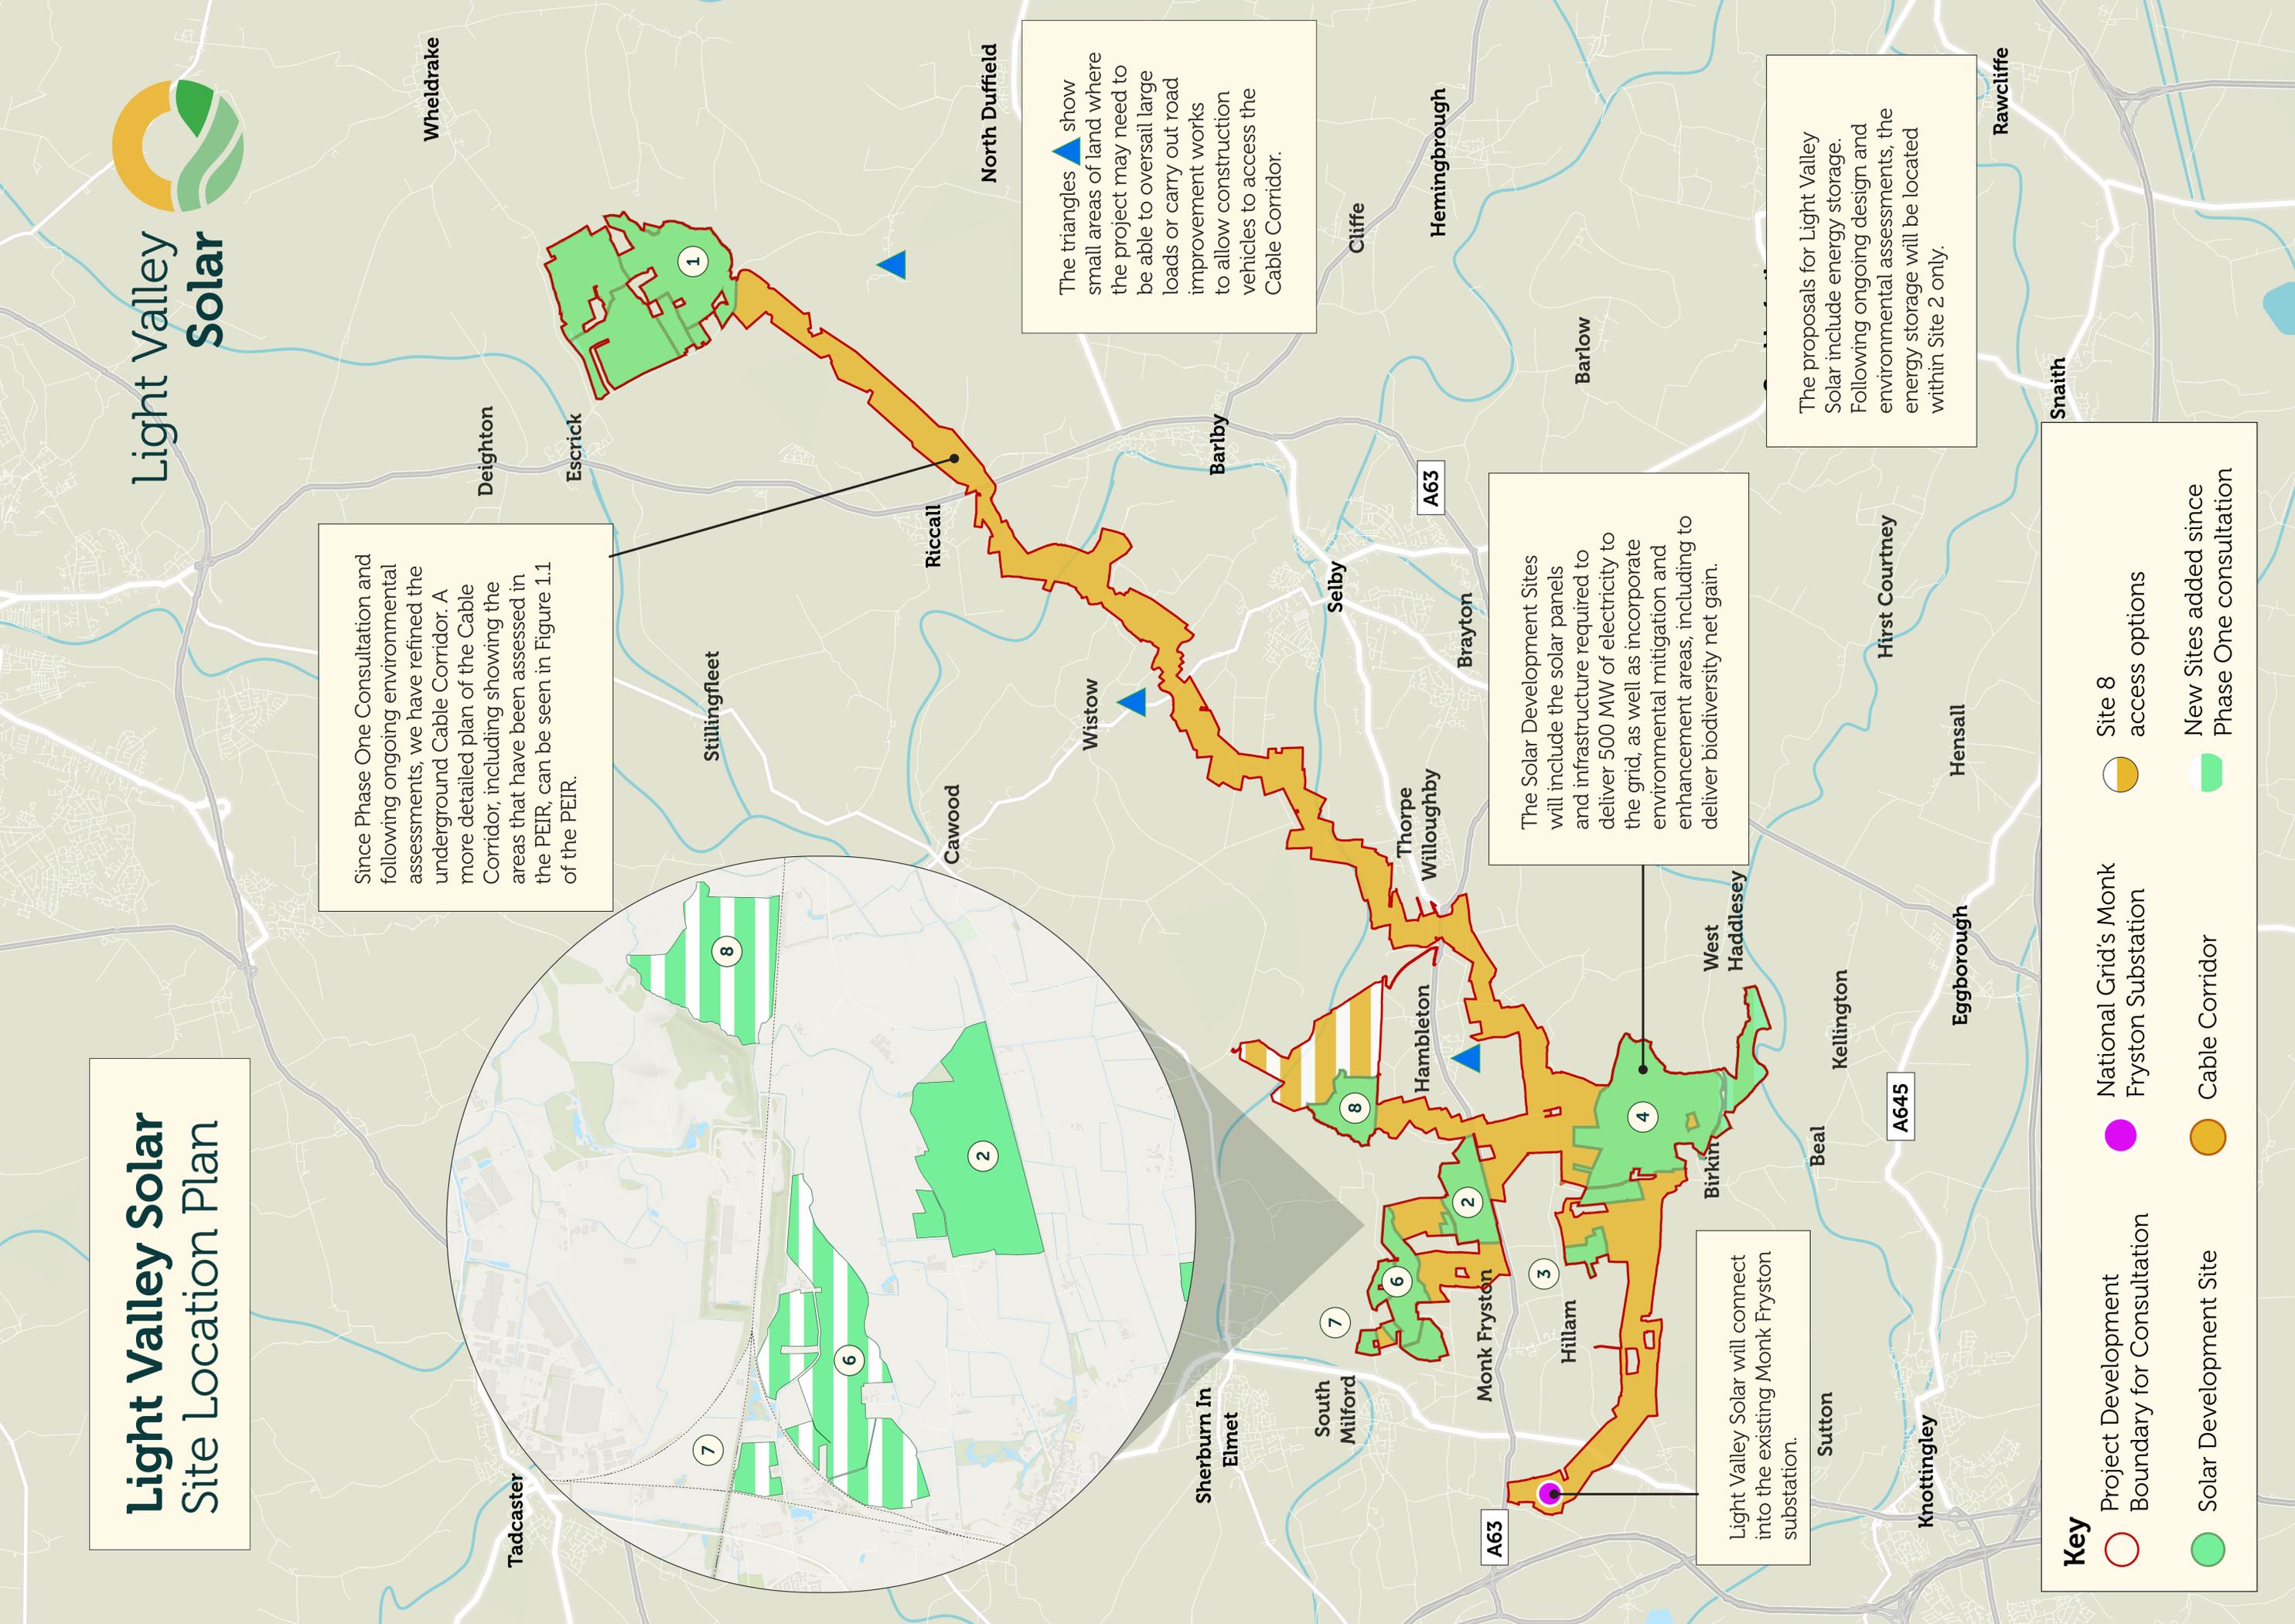

A Legacy of generating power


Light Valley Solar is proposed in an area with a significant history of power generation. Existing infrastructure and capacity in the grid makes the Project well placed to continue this legacy.

The History

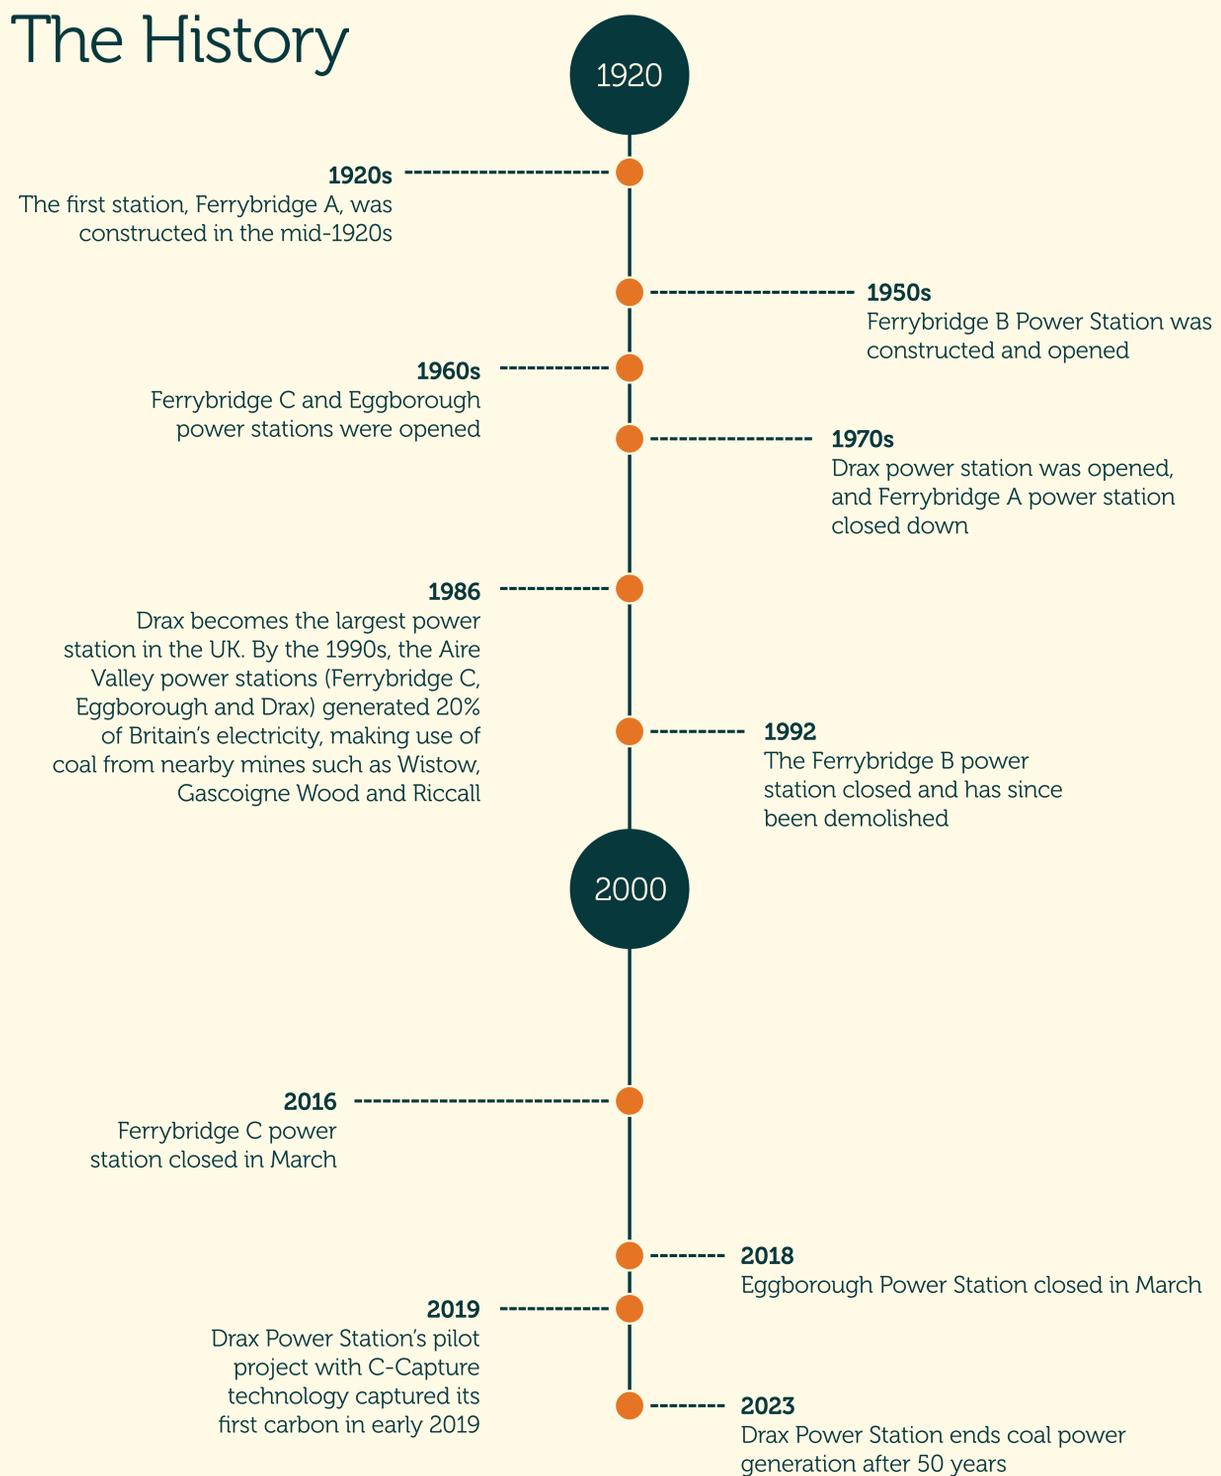

The Now

Alongside projects like Light Valley Solar, there are a number of projects that are being proposed nearby that show how the area is becoming a hub for modern, sustainable and diverse power generation technologies are being put forward, renewing the generating legacy of the area. A few examples are provided below, with more projects emerging in the local area and wider region.

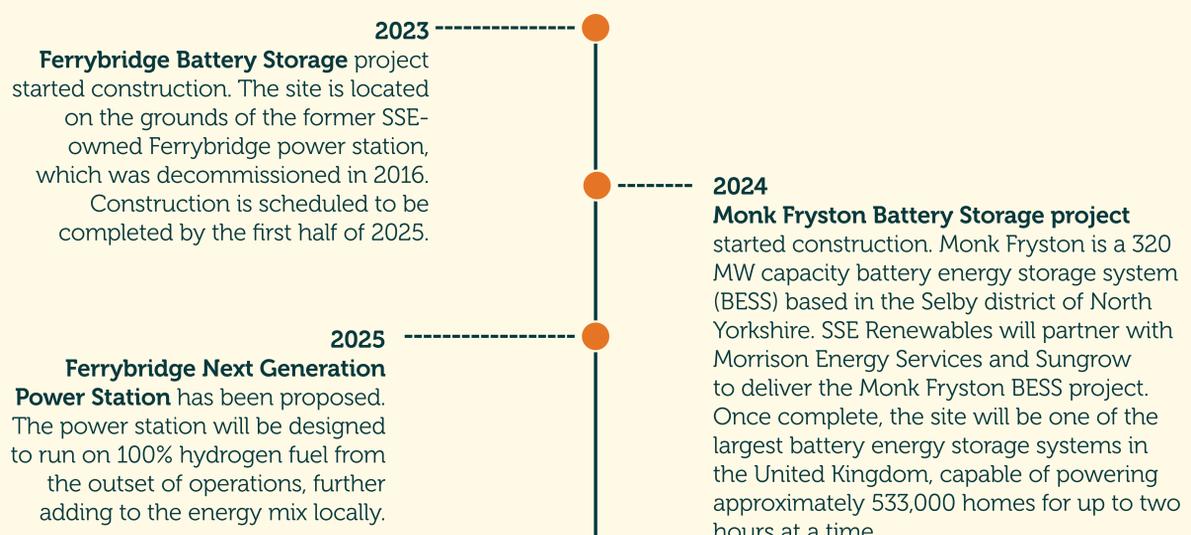

Environmental Impact Assessment (EIA)

The Scheme is classified as an Environmental Impact Assessment (EIA) development, which means we are required to assess the potential significant environmental impacts of the Project.

EIA is an iterative process in which the assessment of environmental impacts is carried out in parallel with the development design process. We will use EIA as a tool to identify the potential effects the Project might have on the environment – benefits as well as negative impacts.

The purpose of the EIA process is to make sure where we identify any significant effects, we put in place measures to reduce any negative impact, while also seeking to enhance positive effects. The results of the EIA will be set out in the Environmental Statement (ES) which will be included in our final DCO application to the Planning Inspectorate (PINS).

1

EIA Scoping

On 8 November 2024, we submitted an EIA Scoping Report to PINS. We set out the proposed scope of the EIA process for the Project, which is how we proposed to identify and evaluate the likely significant effects of our Proposed Development in order to then determine measures to reduce or manage those effects. PINS then produced a Scoping Opinion on 19 December 2024, which has been considered when producing the PEIR.

2

Preliminary Environmental Information Report (PEIR)

The PEIR presents the findings of the preliminary surveys and assessments undertaken to date, together with the measures we are proposing to avoid, reduce or, enhance the effects the Proposed Development may have on the environment. The purpose of the PEIR is to provide sufficient information for the consultation bodies to develop an informed view of the likely significant environmental effects.

The PEIR forms part of the consultation materials for this consultation so technical stakeholders, local communities, individuals and interested parties can develop an informed view of these potential impacts and provide us with their feedback.

3

Environmental Statement (ES)

The ES presents our full assessments of the likely effects of Light Valley Solar.

After this phase of consultation, we will continue to develop the project's design, undertaking further surveys and assessments. The findings of the EIA will be presented in the ES. This will build on the PEIR and incorporate feedback received during Phase Two consultation and the outcomes of our assessments.

Our design considerations

As well as our design commitments, and further to the on-going EIA assessment work, the Project team has also created project-specific design considerations that have been and will continue to be applied in the design process.

Environmentally-Led Design:

- Follow a joined up and collaborative design approach.
- Retain and protect existing habitats and replace those removed to facilitate construction as far as practicable.
- Provide appropriate buffers between proposed infrastructure and sensitive habitats and features.
- Locate development to reduce potential flood risk, where possible.
- Maintain water sustainably.
- Minimise landscape and visual impact to residents.
- Minimise adverse impact of construction works.
- Protect and celebrate heritage assets.

Biodiversity net gain and Nature Recovery

- Locate development away from areas for nature conservation, where possible.
- Improve the connectivity of existing habitats by strengthening with new planting.
- Provide appropriate buffers between proposed infrastructure and protected species.
- Minimise disturbance to mammal transit through the Proposed Development.
- Create new habitats and managed the land in ways that support local bird and mammal populations.
- Safeguard spaces for nature with a balance between public access and nature conservation.
- Manage land through grazing and/or suitable cutting, in suitable locations to enhance biodiversity.


Social value and community

- Provide buffers between proposed development and footpaths.
- Improve the local pathway network to enhance use and enjoyment for local communities.
- Encourage responsible enjoyment of nature.
- Incorporate interpretation and wayfinding.
- Understand and collaborate with our neighbours.
- Enhance placemaking.



LIGHT VALLEY SOLAR

Outline Environmental Masterplan - Site 1

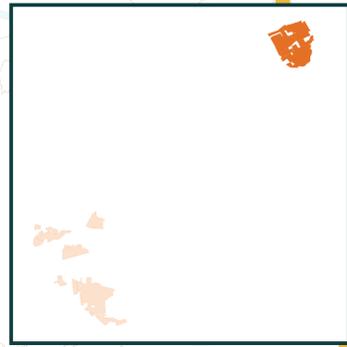

Location plan (not to scale)

Light Valley Solar will avoid direct physical impacts and minimise impacts on setting, including to Escrick, which lies adjacent to the site and is a conservation area.

Existing hedgerows will be reinforced with new planting where feasible to strengthen the landscape pattern and historic landscape character. There will be a buffer of 8 metres from all hedgerow and the project.


Existing woodland will serve as stepping-stone habitats, contributing to a more connected and enhanced green infrastructure network. Trees and woodland will have a minimum buffer of 10 metres, while veteran trees and ancient woodland will have a buffer of 15 metres.

Existing waterways and woodland on the eastern side of the site will be enhanced to both protect and preserve these features.


The design could incorporate areas to support migratory bird species, including the creation and enhancement of wet grassland habitats.

Light Valley Solar will avoid the habitats of protected species, such as badger setts found across the site, ensuring their conservation.

Existing features		Proposed features		
Conservation Area	Existing woodland and tree belts within and adjacent to the Order Limits	Potential agricultural use or ecological mitigation	Potential grassland	Proposed solar panel areas
Private residential properties (excluded from the Order Limits)	Existing hedgerows with potential for enhancement	Potential new hedgerow	Potential visual screen planting	Area under consideration for substation
Existing roads	Existing public right of way	Proposed redirected public right of way	Potential habitat creation	Indicative access point
Existing watercourses				

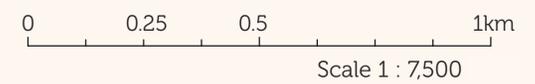


Outline Environmental Masterplan - Sites 2, 6, 7 and 8

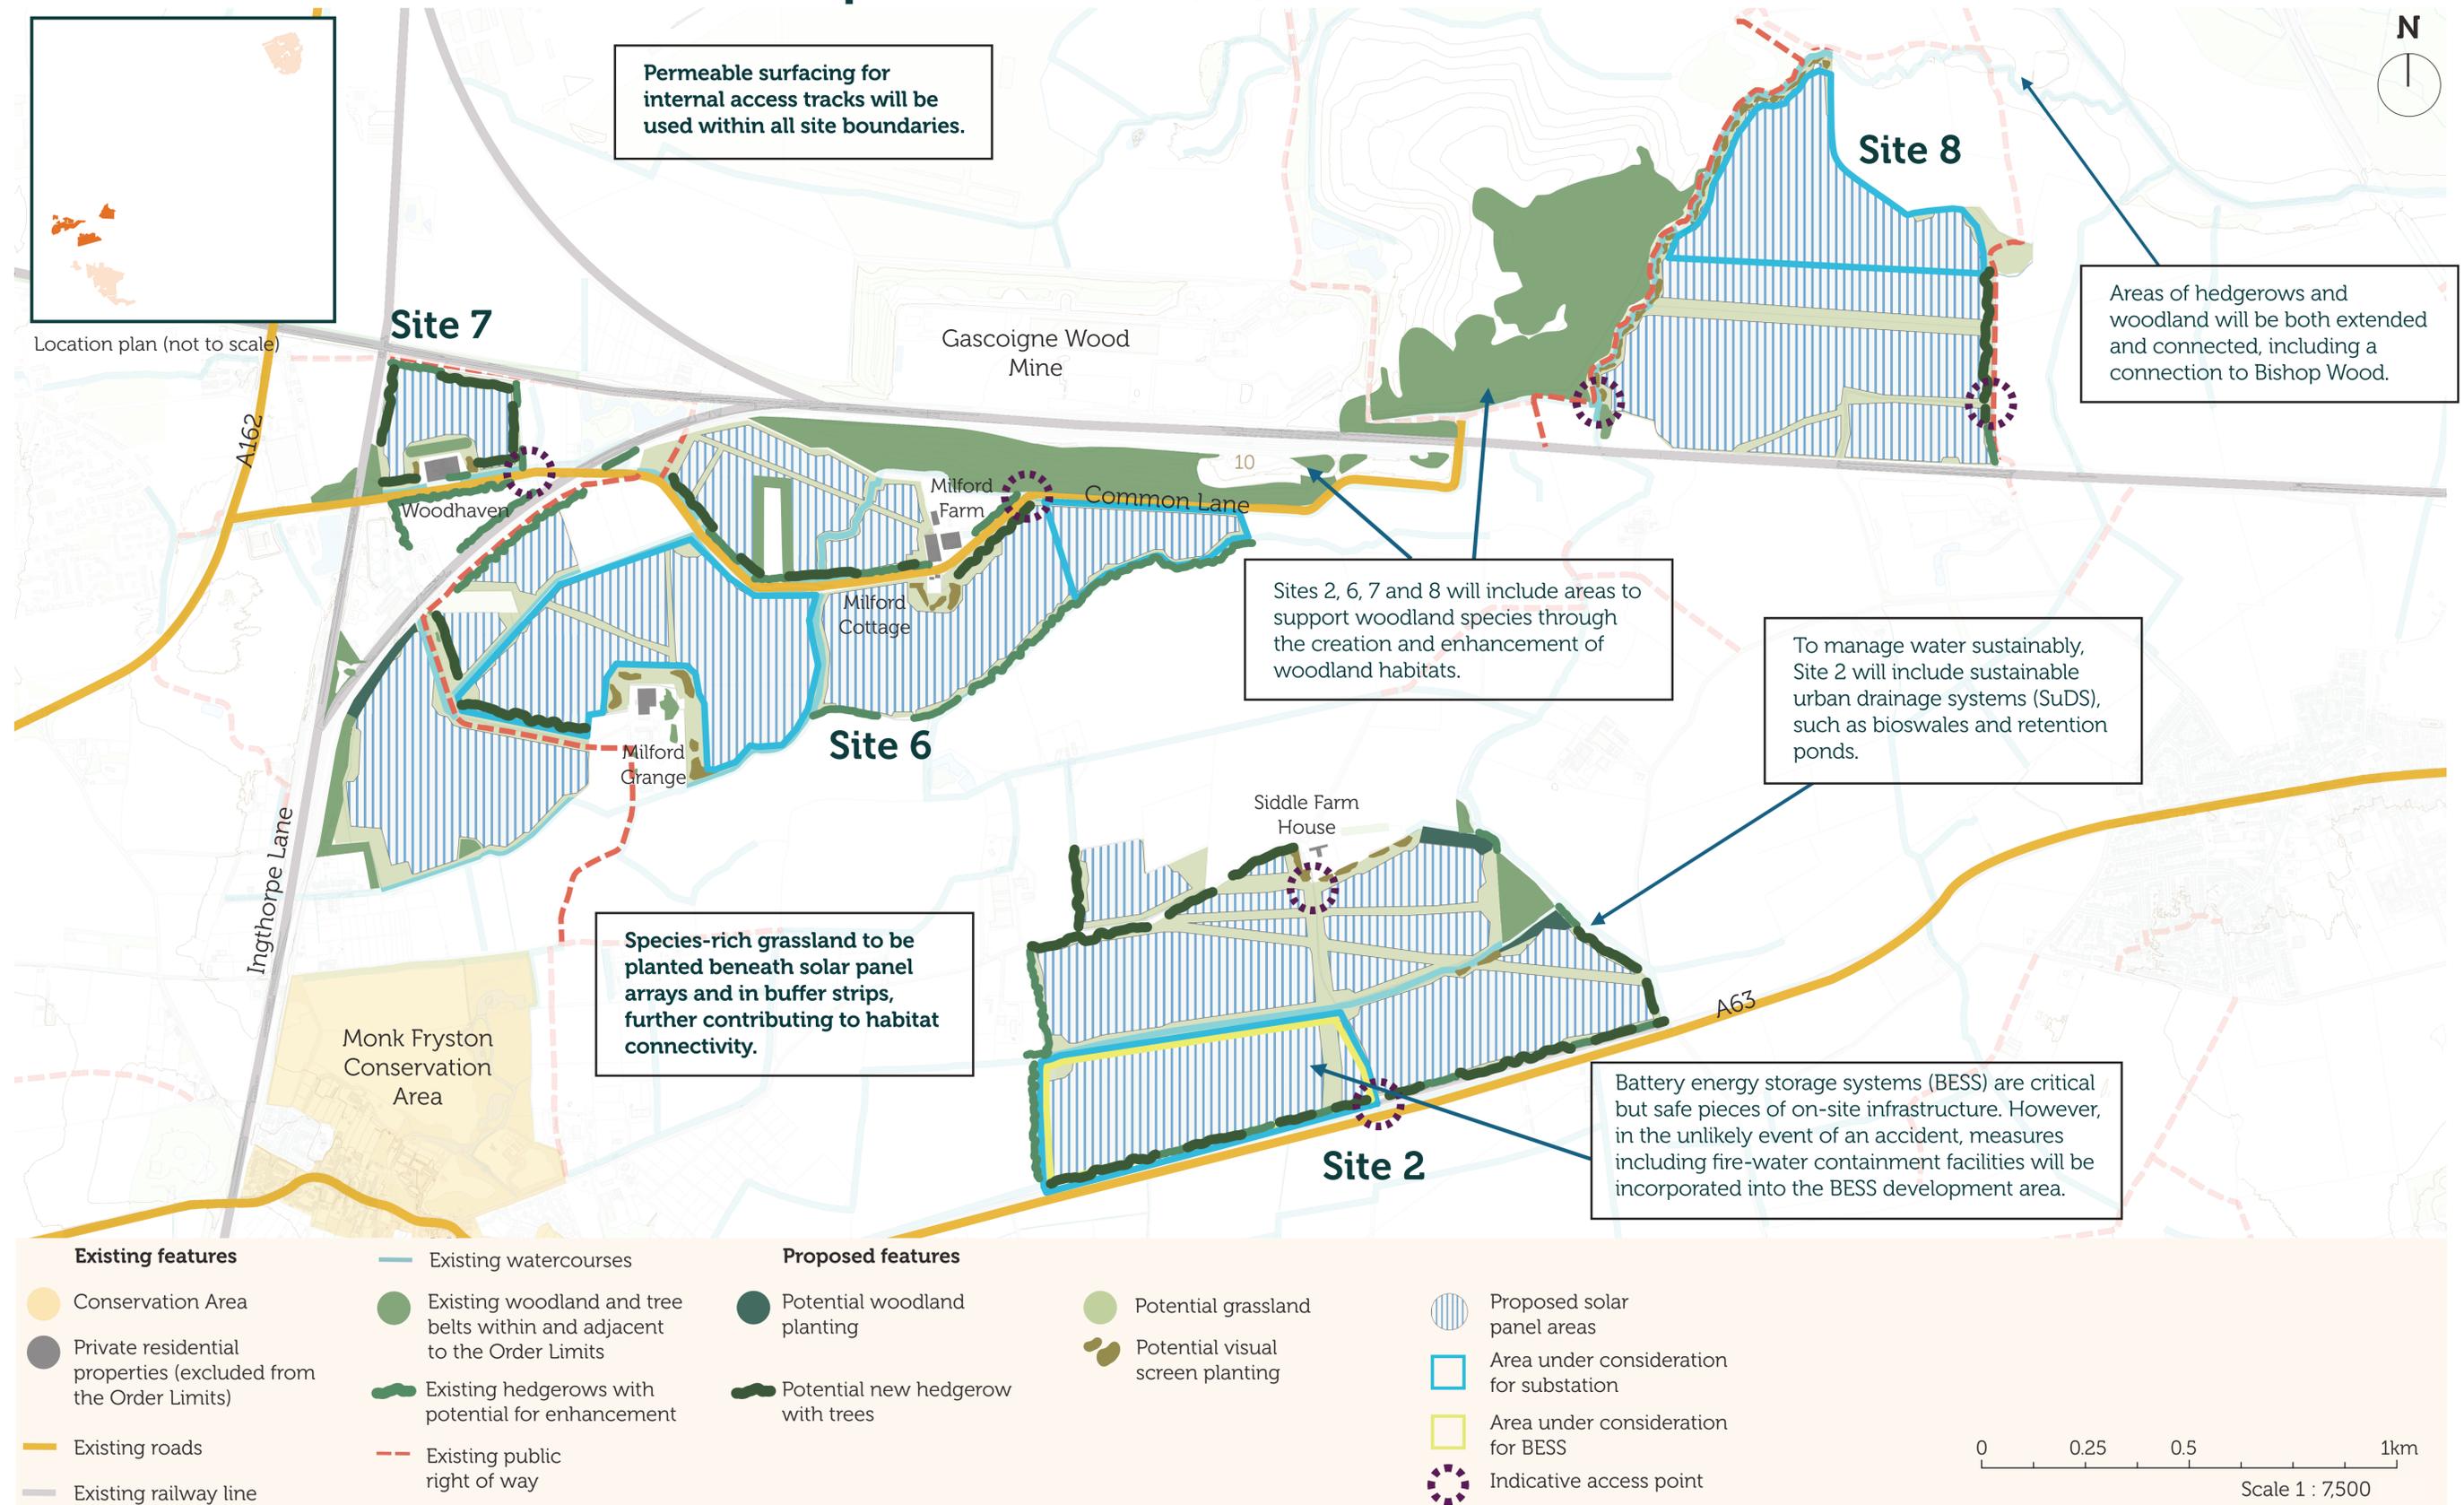

LIGHT VALLEY SOLAR

Outline Environmental Masterplan - Sites 3 and 4

Proposed landscaping planting is likely to mature over the lifetime of the Proposed Development, which will enhance the enjoyment of the surrounding landscape for residents and tourists visiting the area.

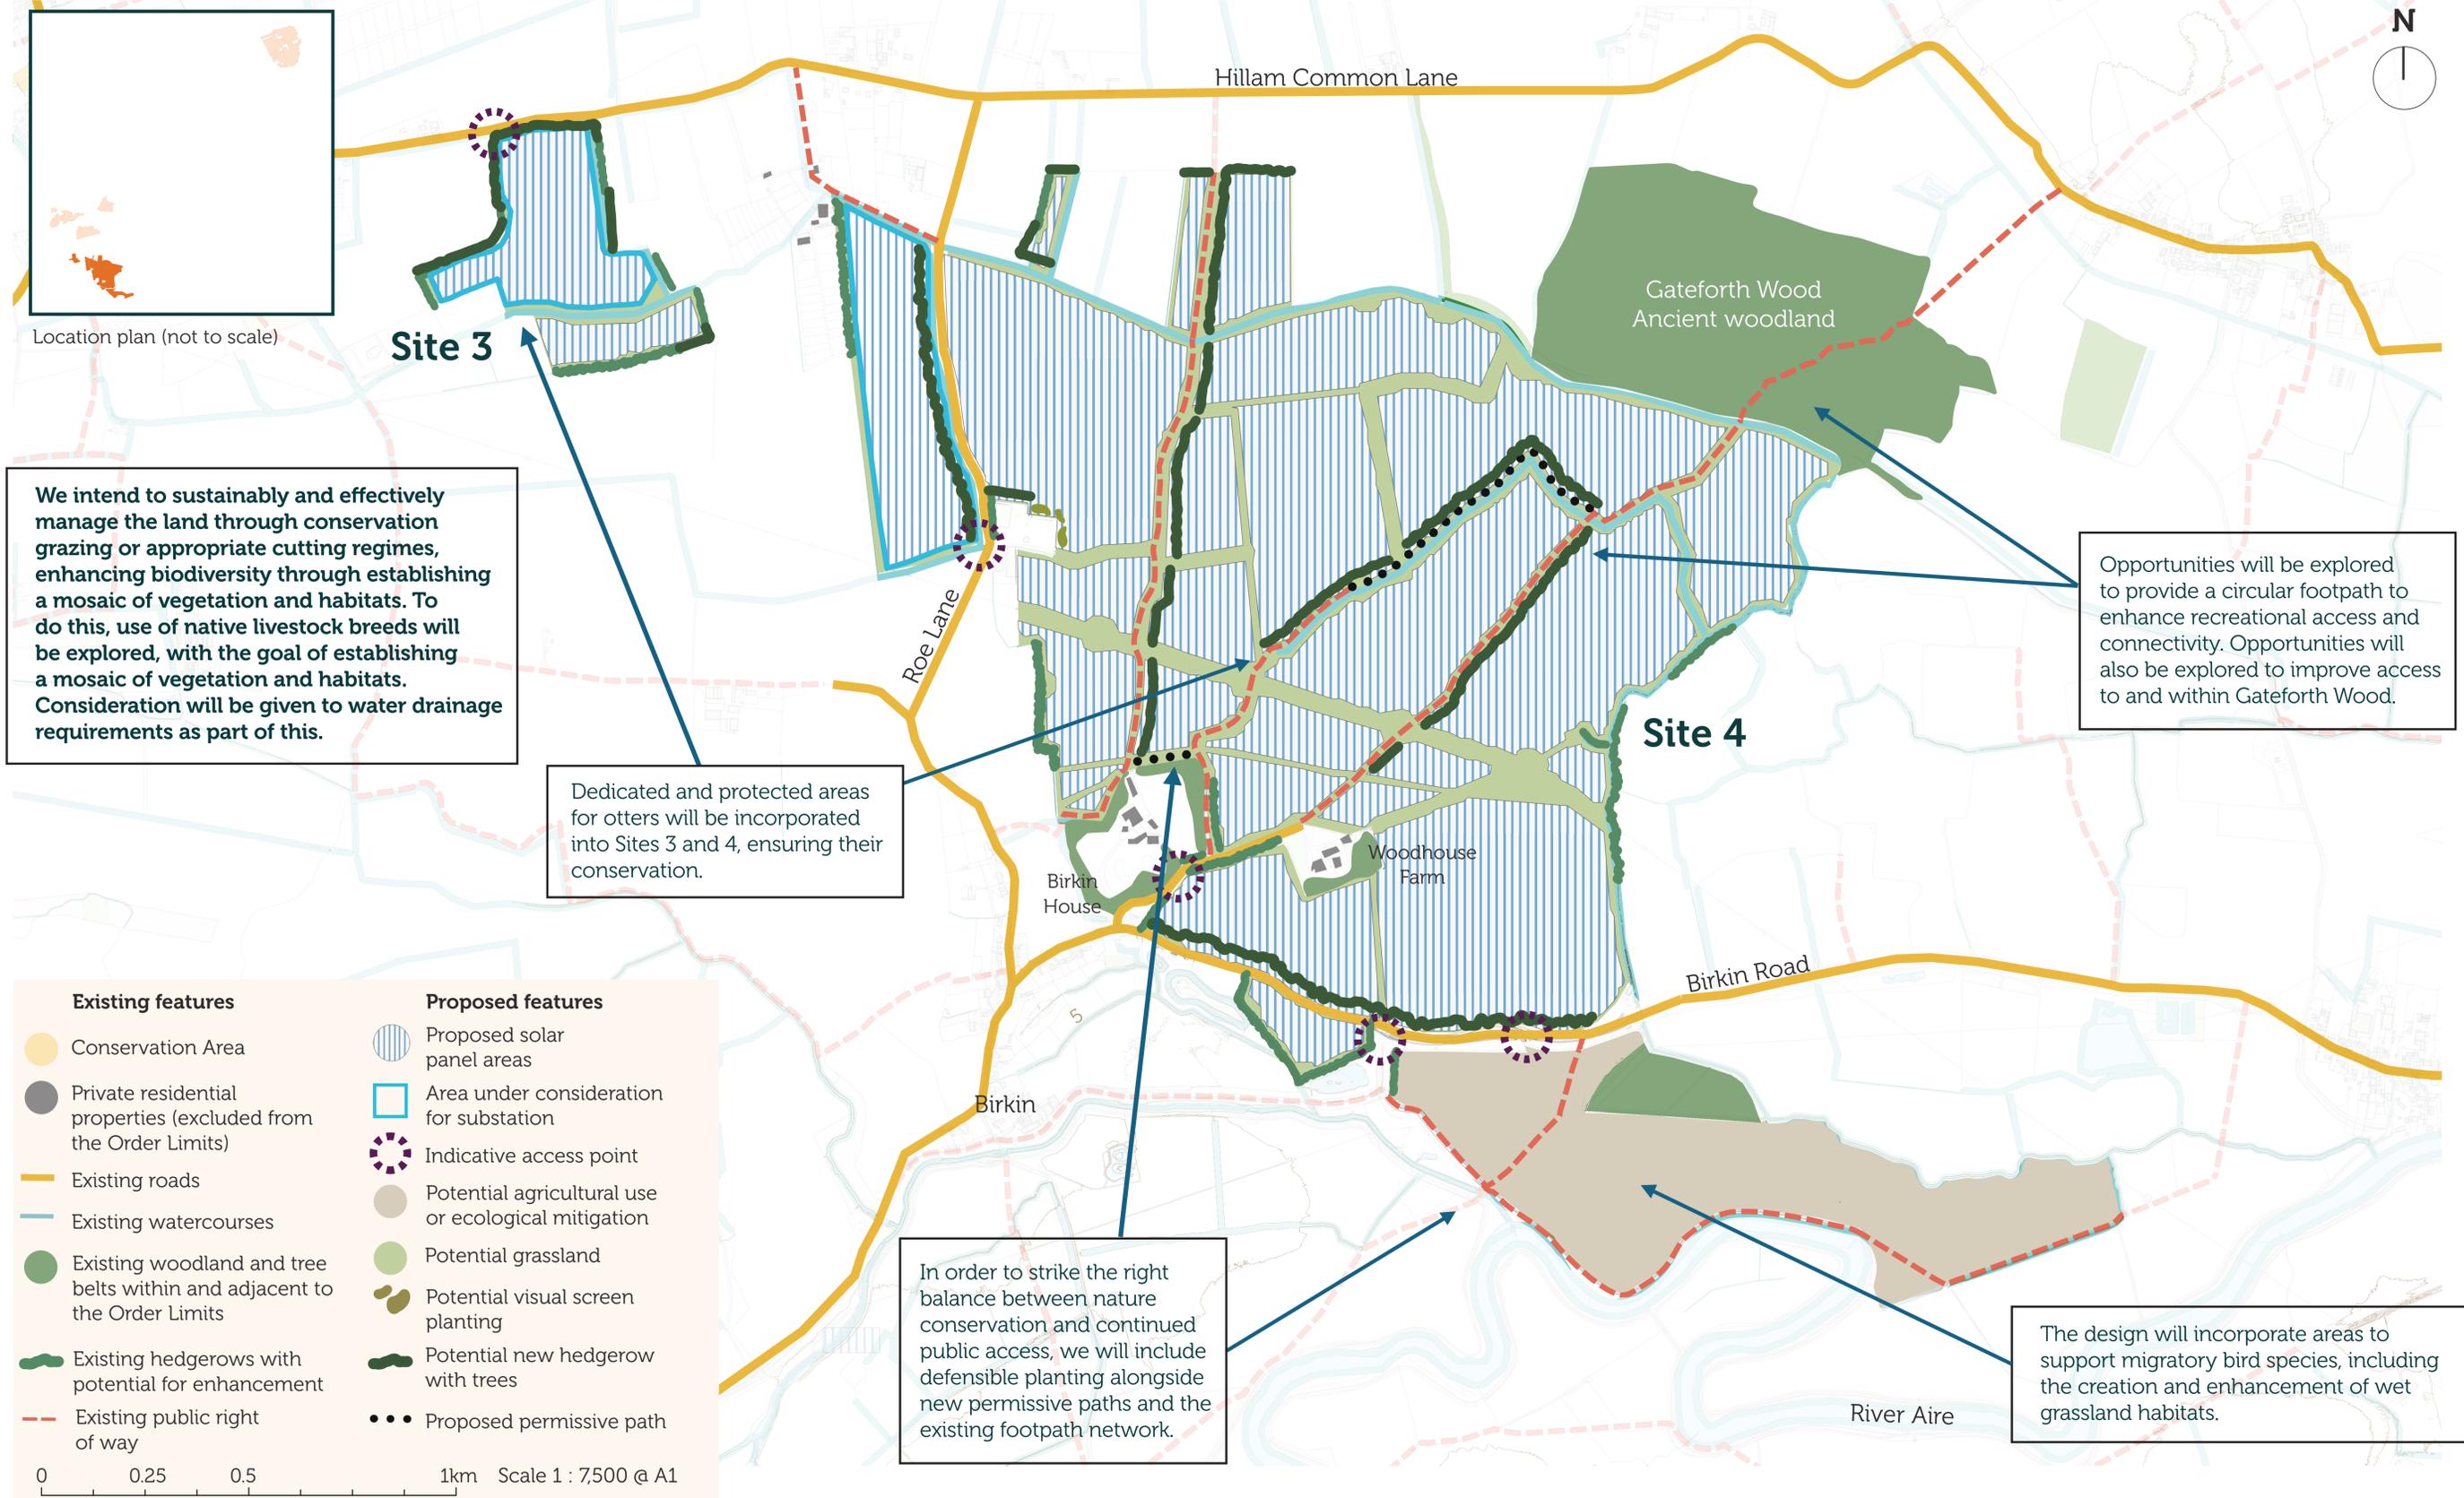

A focus on community

We believe the communities closest to the Project should benefit from it – with these communities being best place to recommend what they believe a “community benefit” should be. We are grateful for the many community benefit suggestions that you made at the first phase of consultation, which are all now being carefully considered.

Suggestions included:

- Rooftop solar installations
- Playground and sports facility improvements
- Educational programmes for young people
- Improvements to street lighting and existing footpaths We are continuing to investigate potential on-site and off-site initiatives we could support during the lifespan of the Project.

On-site initiatives could be mitigation and enhancement measures inherent within the design of the Project and could include improving access to and within green spaces and areas of interest, exploring options to create new permissive paths and other measures, as shown in our Outline Environmental Masterplan published as part of this Phase Two Consultation.

Our community benefits package could also support ‘off-site’ initiatives, including funding for local groups, infrastructure improvements, provision of rooftop/domestic solar, and support for community sports clubs and organisations in line with the suggestions set out above. We are also considering opportunities for young people in both the delivery and operation of the scheme, which, for example, could be included in an Outline Employment, Skills and Supply Chain Plan submitted as part of our DCO application.


We are also exploring how a community benefit package could be managed for the Project. We are in discussions with organisations such as Two Ridings Community Foundation to understand how best a fund can be managed and implemented. Any fund will be managed independently from the Project to ensure that the funds work best for local people.



Provide your suggestions

We would value your suggestions on any on-site and off-site initiatives we could bring forward as part of our proposals for Light Valley Solar. You can provide your suggestions via questions six and seven on our Feedback Form, or in writing by email or post.

Indicative Project Timeline

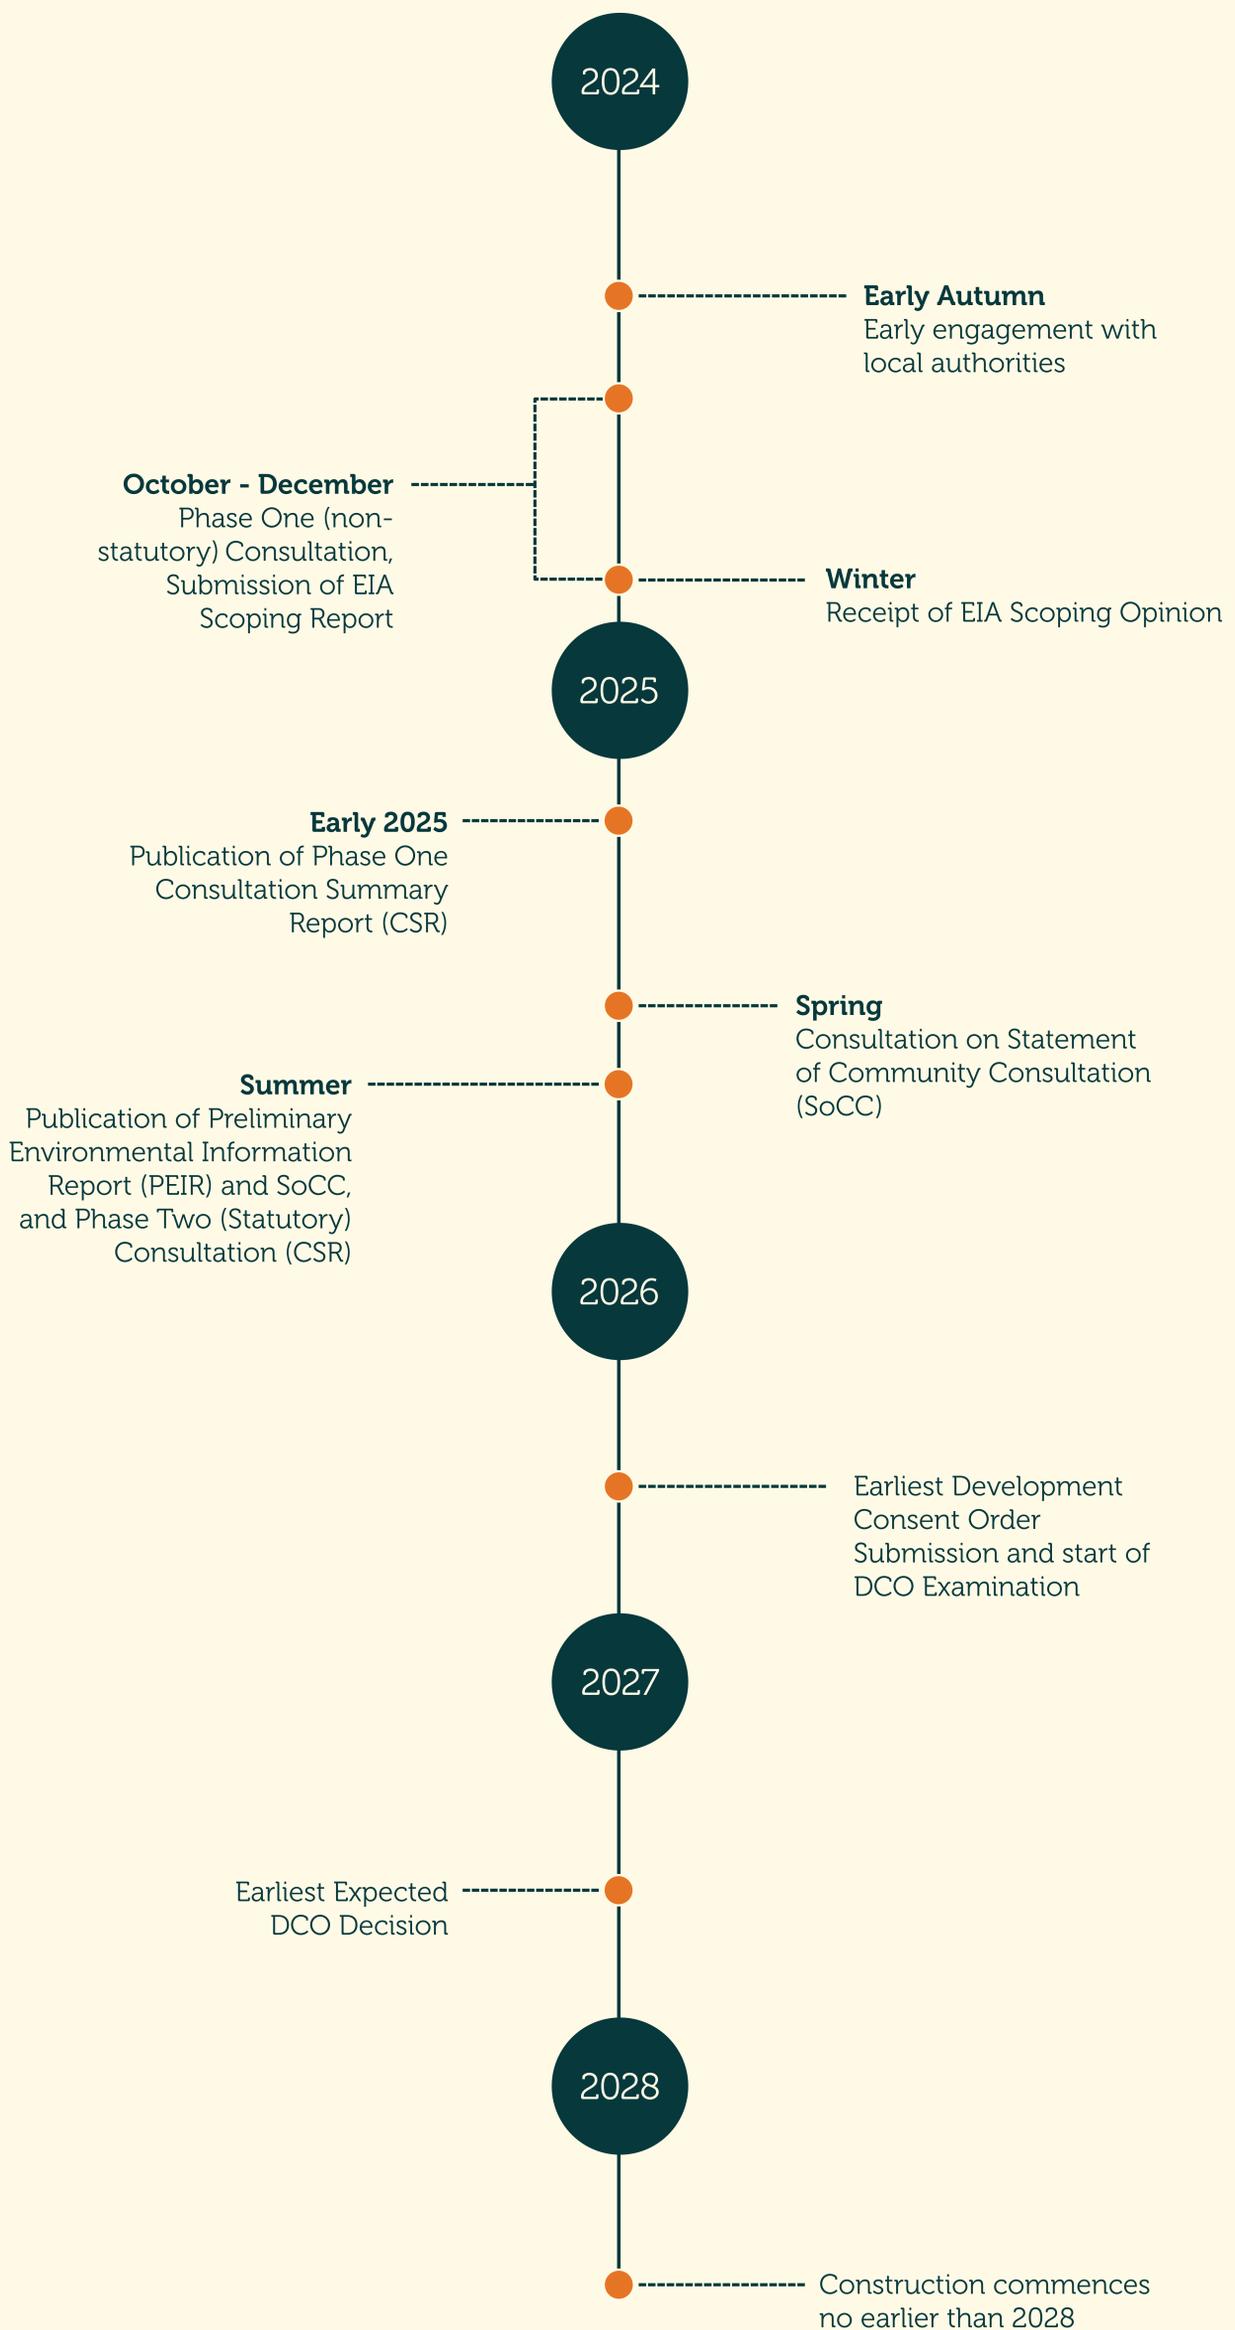

Dates are indicative and could be subject to change.

Have Your Say

Thank you for taking part in this consultation. Your views are important to us, and we will use them to refine and finalise our proposals for the project.

What happens next?

Your feedback, together with the outcomes of ongoing surveys, assessments and design work, will help to shape the DCO application, which we expect to submit to PINS in Q1 2026.

After submission of the DCO application, PINS will decide whether the application meets the standards required to be accepted for examination. If the application is accepted, you will have the opportunity to participate in the examination process by registering as an Interested Party, enabling you to submit your views in writing or present them orally at hearings.

Once the examination has concluded, PINS will make a recommendation to the SoS within three months. The SoS for Energy Security and Net Zero will then have a further three months to issue a final decision on the application.

Providing your comments

You can submit feedback to this consultation online and in writing by:



Completing the online feedback on our website www.Lightvalleysolar.co.uk



Sending an email to info@lightvalleysolar.co.uk



Posting a feedback form or letter to us at **FREEPOST Light Valley Solar** (no stamp or further address details required)

Printed feedback forms available at this event can also be completed and handed in to a member of the Project team here today.

The deadline for feedback to this consultation is Thursday 7th August 2025.

Further opportunities to contribute

This is likely to be the last time we consult on our proposals for the Scheme. If it is accepted for Examination, you can register your interest with the Planning Inspectorate, who will keep you informed and outline further opportunities for you to contribute.



10 Phase Two Additional Event Maps

Key:
 Red Line Boundary

Notes:

Coordinate System: British National Grid
 Projection: Transverse Mercator
 Datum: OSGB 1936

Interest:
 N/A

Location:
 Wistow, Cawood, York and North Yorkshire,
 YO8 3QZ

Coords: 457513, 434862

Scheme Name:
 Light Valley Solar

Drawing Name:
 Information Plan


Drawing No: 24003651_PLN_INFO_4489.1

Rev	Date	Description
-	01.07.2025	First Issue

Drawn: AC
Approved: AL
Sheet No: 1 of 1
Sheet Size: A0



The information contained in this document is confidential and protected by copyright. The use, copying or disclosure to a third party, either wholly or in part, except with the written permission of, and in the manner prescribed by, Light Valley Solar constitutes an infringement of copyright. Dalcour Maclaren does not warrant that this document is definitive nor free of error and does not accept liability for any loss caused or arising from reliance upon information provided herein. Although our best efforts have been made to ensure the accuracy of these plans, all measurements must be confirmed on site. BASED UPON THE ORDNANCE SURVEY MAP WITH THE SANCTION OF THE CONTROLLER OF HM STATIONERY OFFICE. CROWN COPYRIGHT RESERVED. © OS LICENCE No. AC0000489896

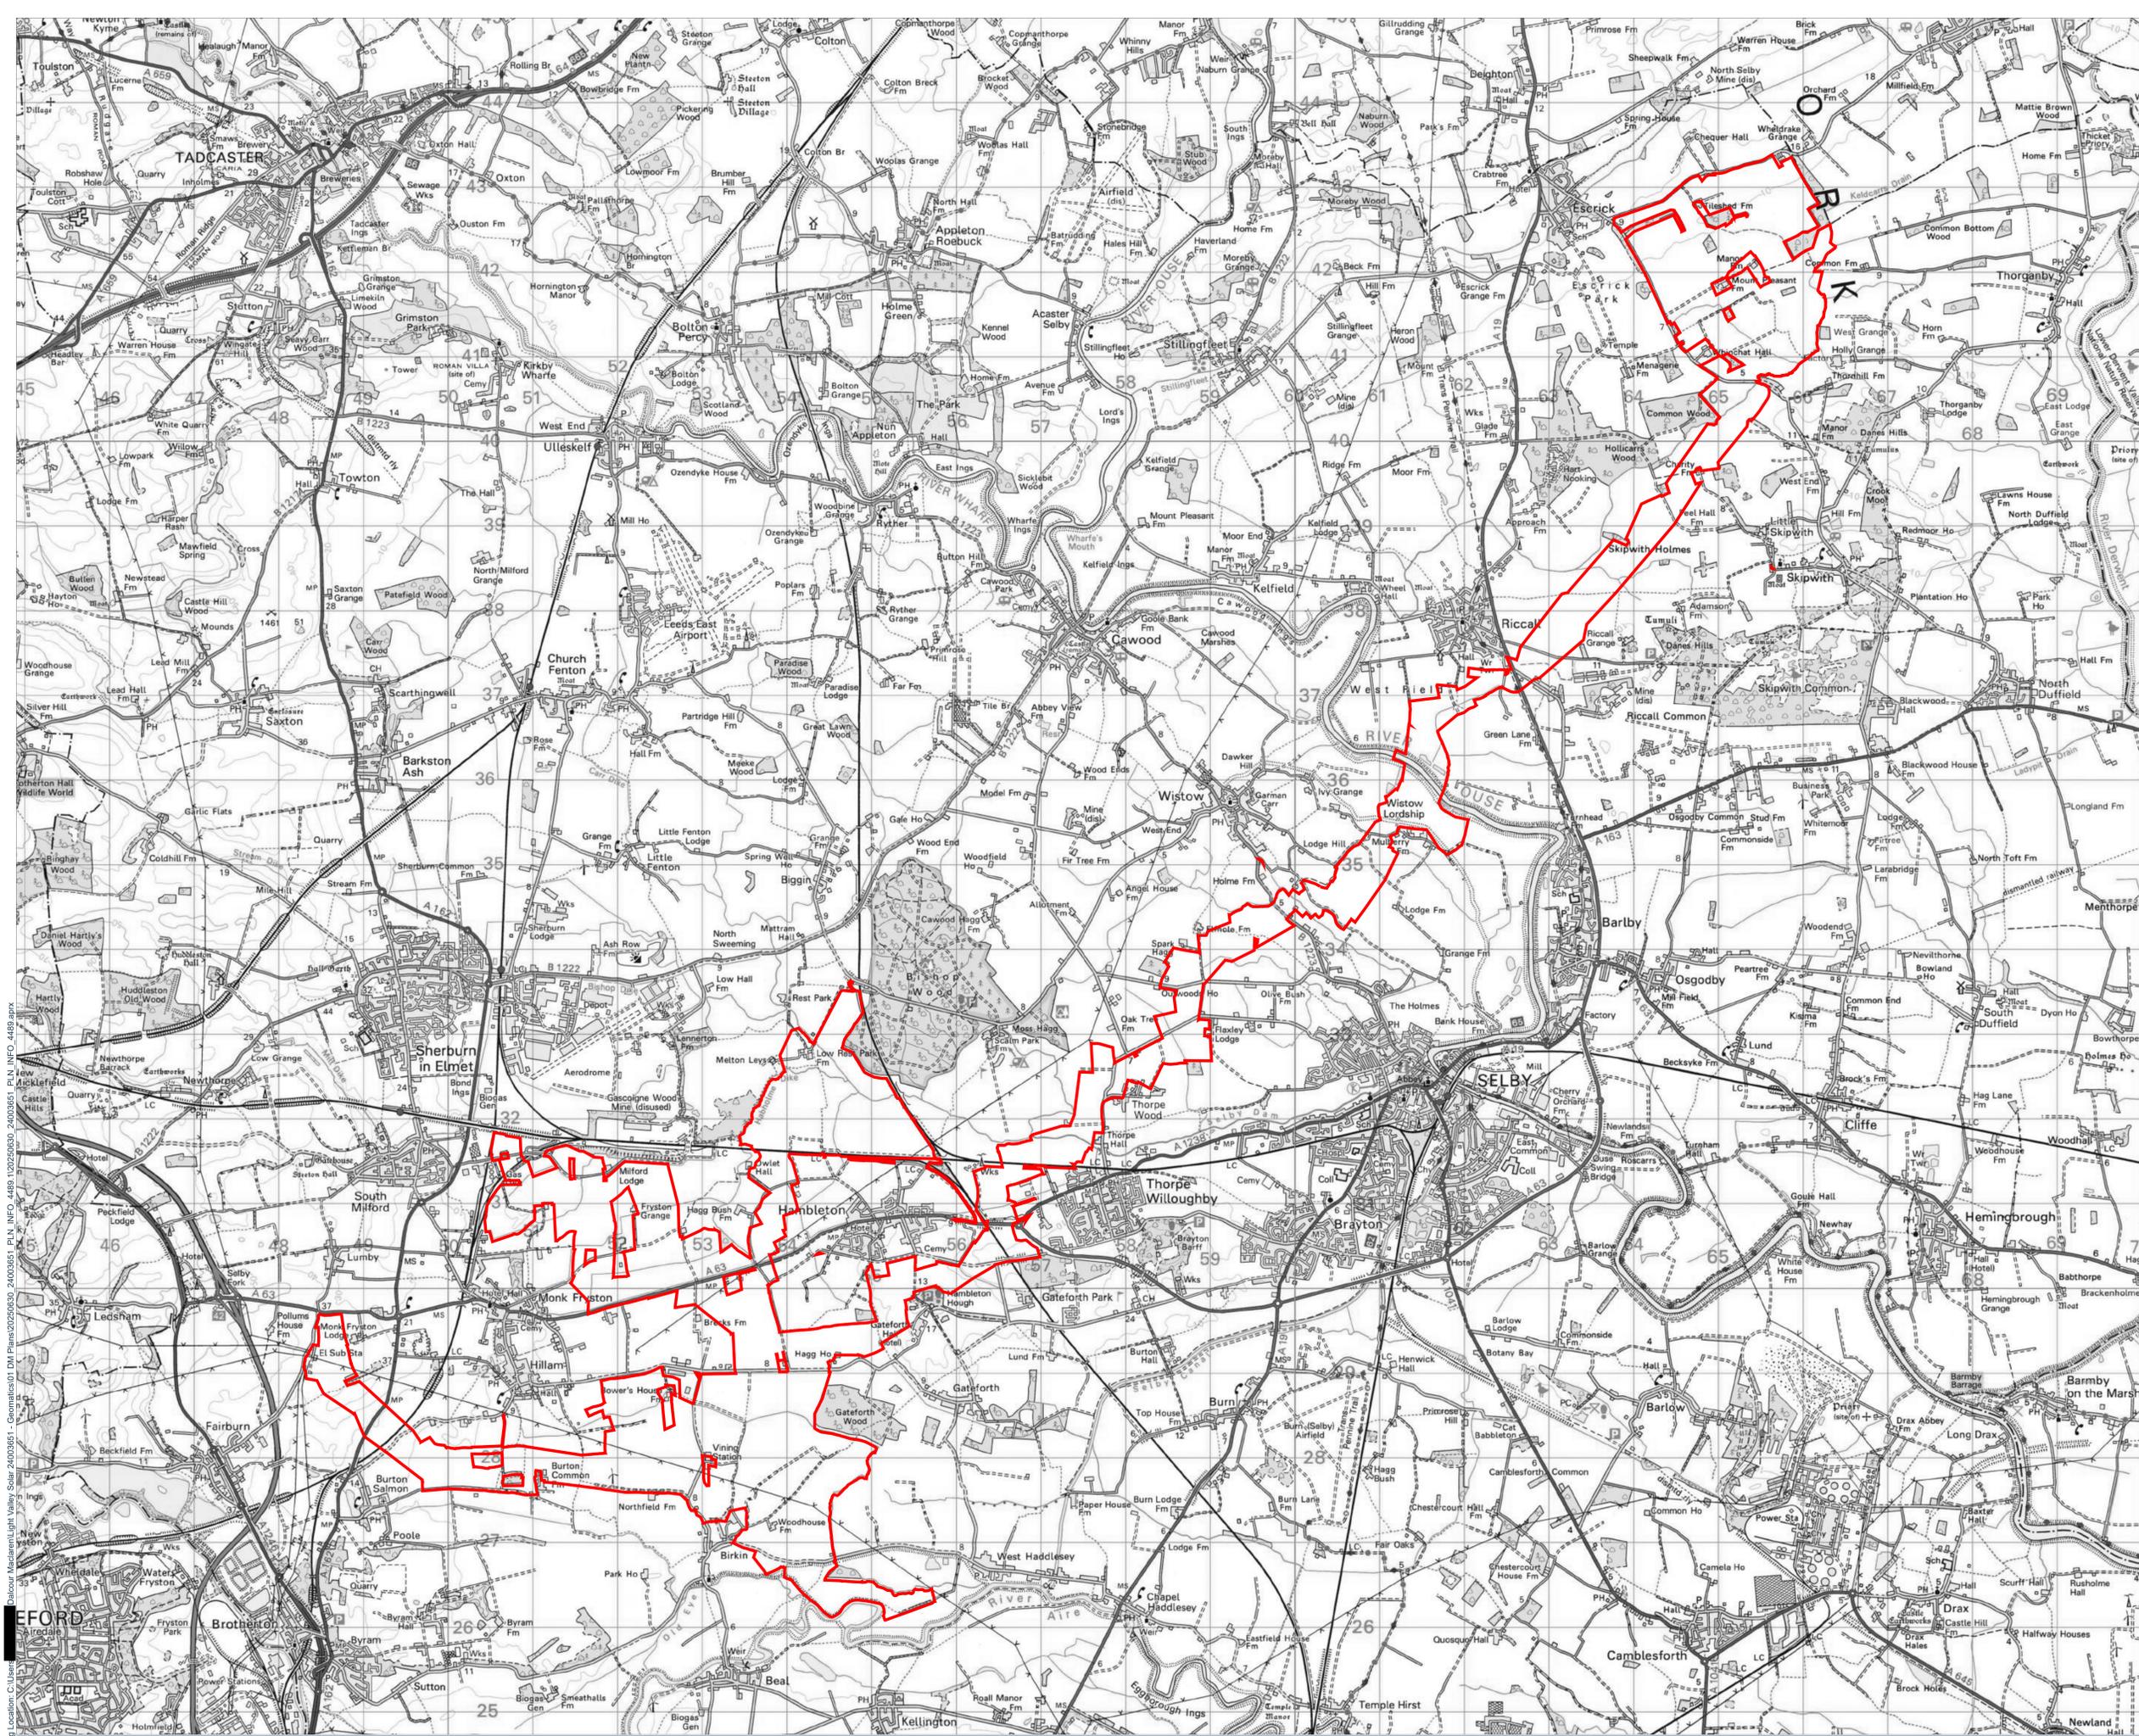



Key:
 Red Line Boundary

Notes:

Coordinate System: British National Grid
 Projection: Transverse Mercator
 Datum: OSGB 1936

Interest:
 N/A

Location:
 Escrick, York and North Yorkshire,
 YO19 6EJ

Coords: 465246, 441977

Scheme Name:
 Light Valley Solar

Drawing Name:
 Information Plan

Drawing No: 24003651_PLN_INFO_4490.1

Rev	Date	Description
-	01.07.2025	First Issue

Drawn: AC
Approved: AL
Sheet No: 1 of 1
Sheet Size: A3



The information contained in this document is confidential and protected by copyright. The use, copying or disclosure to a third party, either wholly or in part, except with the written permission of, and in the manner prescribed by Island Green Power constitutes an infringement of copyright. Dalcour Maclaren does not warrant that this document is definitive nor free of error and does not accept liability for any loss caused or arising from reliance upon information provided herein. Although our best efforts have been made to ensure the accuracy of these plans, all measurements must be confirmed on site. BASED UPON THE ORDINANCE SURVEY MAP WITH THE SANCTION OF THE CONTROLLER OF HM STATIONERY OFFICE. CROWN COPYRIGHT RESERVED. © OS LICENCE No: AC0000849896



Drawing Location: C:\User\ [redacted] \Dalcour Maclaren\Light Valley Solar 24003651 - Geomatics\01 DM Plans\20250630_24003651_PLN_INFO_4489_1\20250630_24003651_PLN_INFO_4489.aprx



Key:
 Red Line Boundary

Notes:

 Coordinate System: British National Grid
 Projection: Transverse Mercator
 Datum: OSGB 1936

Interest:
N/A

Location:
Riccall, York and North Yorkshire, YO19 6PB

Coords: 463241, 438233

Scheme Name:
Light Valley Solar

Drawing Name:
Information Plan


Drawing No: 24003651_PLN_INFO_4490.2

Rev	Date	Description
-	01.07.2025	First Issue


Drawn: AC
 Approved: AL
 Sheet No: 1 of 1
 Sheet Size: A3



The information contained in this document is confidential and protected by copyright. The use, copying or disclosure to a third party, either wholly or in part, except with the written permission of, and in the manner prescribed by Island Green Power constitutes an infringement of copyright. Dalcour Maclaren does not warrant that this document is definitive nor free of error and does not accept liability for any loss caused or arising from reliance upon information provided herein. Although our best efforts have been made to ensure the accuracy of these plans, all measurements must be confirmed on site. BASED UPON THE ORDINANCE SURVEY MAP WITH THE SANCTION OF THE CONTROLLER OF HM STATIONERY OFFICE. CROWN COPYRIGHT RESERVED. © OS LICENCE No: AC0000848996

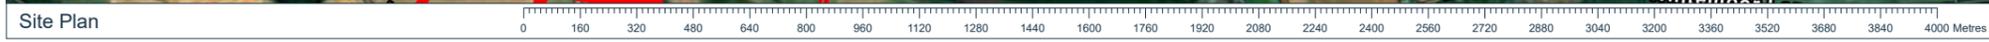

Scale: 1:20000

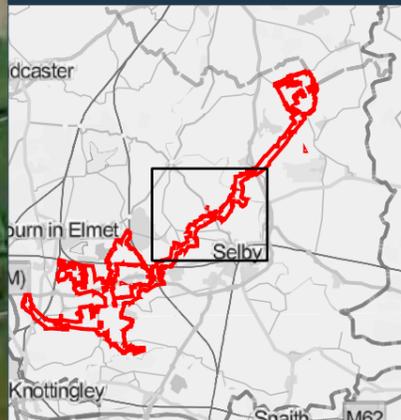

Key:
 Red Line Boundary

Notes:

Coordinate System: British National Grid
 Projection: Transverse Mercator
 Datum: OSGB 1936

Interest:
 N/A

Location:
 Wistow, York and North Yorkshire,
 YO8 3QS

Coords: 459778, 434609

Scheme Name:
 Light Valley Solar

Drawing Name:
 Information Plan

Drawing No: 24003651_PLN_INFO_4490.3

Rev	Date	Description
-	01.07.2025	First Issue

Drawn: AC
Approved: AL
Sheet No: 1 of 1
Sheet Size: A3




The information contained in this document is confidential and protected by copyright. The use, copying or disclosure to a third party, either wholly or in part, except with the written permission of, and in the manner prescribed by Island Green Power constitutes an infringement of copyright. Dalcour Maclaren does not warrant that this document is definitive nor free of error and does not accept liability for any loss caused or arising from reliance upon information provided herein. Although our best efforts have been made to ensure the accuracy of these plans, all measurements must be confirmed on site. BASED UPON THE ORDINANCE SURVEY MAP WITH THE SANCTION OF THE CONTROLLER OF HM STATIONERY OFFICE. CROWN COPYRIGHT RESERVED. © OS LICENCE No: AC0000648996



Site Plan

Scale: 1:20000

Drawing Location: C:\User\ [Name] \Documents\Light Valley Solar\24003651 - Geomatics\01 DM Plans\20250630_24003651_PLN_INFO_4489_4489.aprx

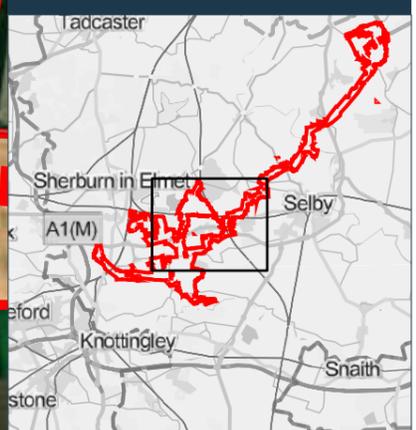

Key:
 Red Line Boundary

Notes:

Coordinate System: British National Grid
 Projection: Transverse Mercator
 Datum: OSGB 1936

Interest:
 N/A

Location:
 Hambleton, York and North Yorkshire,
 YO8 9UE

Coords: 455418, 430984

Scheme Name:
 Light Valley Solar

Drawing Name:
 Information Plan

Drawing No: 24003651_PLN_INFO_4490.4


Rev	Date	Description
-	01.07.2025	First Issue

Drawn: AC
Approved: AL
Sheet No: 1 of 1
Sheet Size: A3



The information contained in this document is confidential and protected by copyright. The use, copying or disclosure to a third party, either wholly or in part, except with the written permission of, and in the manner prescribed by Island Green Power constitutes an infringement of copyright. Dalcour Maclaren does not warrant that this document is definitive nor free of error and does not accept liability for any loss caused or arising from reliance upon information provided herein. Although our best efforts have been made to ensure the accuracy of these plans, all measurements must be confirmed on site. BASED UPON THE ORDNANCE SURVEY MAP WITH THE SANCTION OF THE CONTROLLER OF HM STATIONERY OFFICE. CROWN COPYRIGHT RESERVED. © OS LICENCE No: AC000648996

Drawing Location: C:\Users\... Dalcour Maclaren\Light Valley Solar 24003651 - Geomatics\01 DM Plans\20250630_24003651_PLN_INFO_4489.aprx

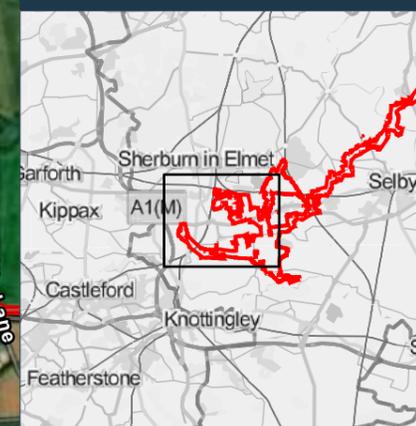

Key:
 Red Line Boundary

Notes:

Coordinate System: British National Grid
 Projection: Transverse Mercator
 Datum: OSGB 1936

Interest:
 N/A

Location:
 Monk Fryston, York and North Yorkshire,
 LS25 5ER

Coords: 450973, 429897

Scheme Name:
 Light Valley Solar

Drawing Name:
 Information Plan


Drawing No: 24003651_PLN_INFO_4490.5

Rev	Date	Description
-	01.07.2025	First Issue



Drawn: AC
Approved: AL
Sheet No: 1 of 1
Sheet Size: A3



The information contained in this document is confidential and protected by copyright. The use, copying or disclosure to a third party, either wholly or in part, except with the written permission of, and in the manner prescribed by Island Green Power constitutes an infringement of copyright. Dalcour Maclaren does not warrant that this document is definitive nor free of error and does not accept liability for any loss caused or arising from reliance upon information provided herein. Although our best efforts have been made to ensure the accuracy of these plans, all measurements must be confirmed on site. BASED UPON THE ORDNANCE SURVEY MAP WITH THE SANCTION OF THE CONTROLLER OF HM STATIONERY OFFICE. CROWN COPYRIGHT RESERVED. © OS LICENCE No: AC0000848996

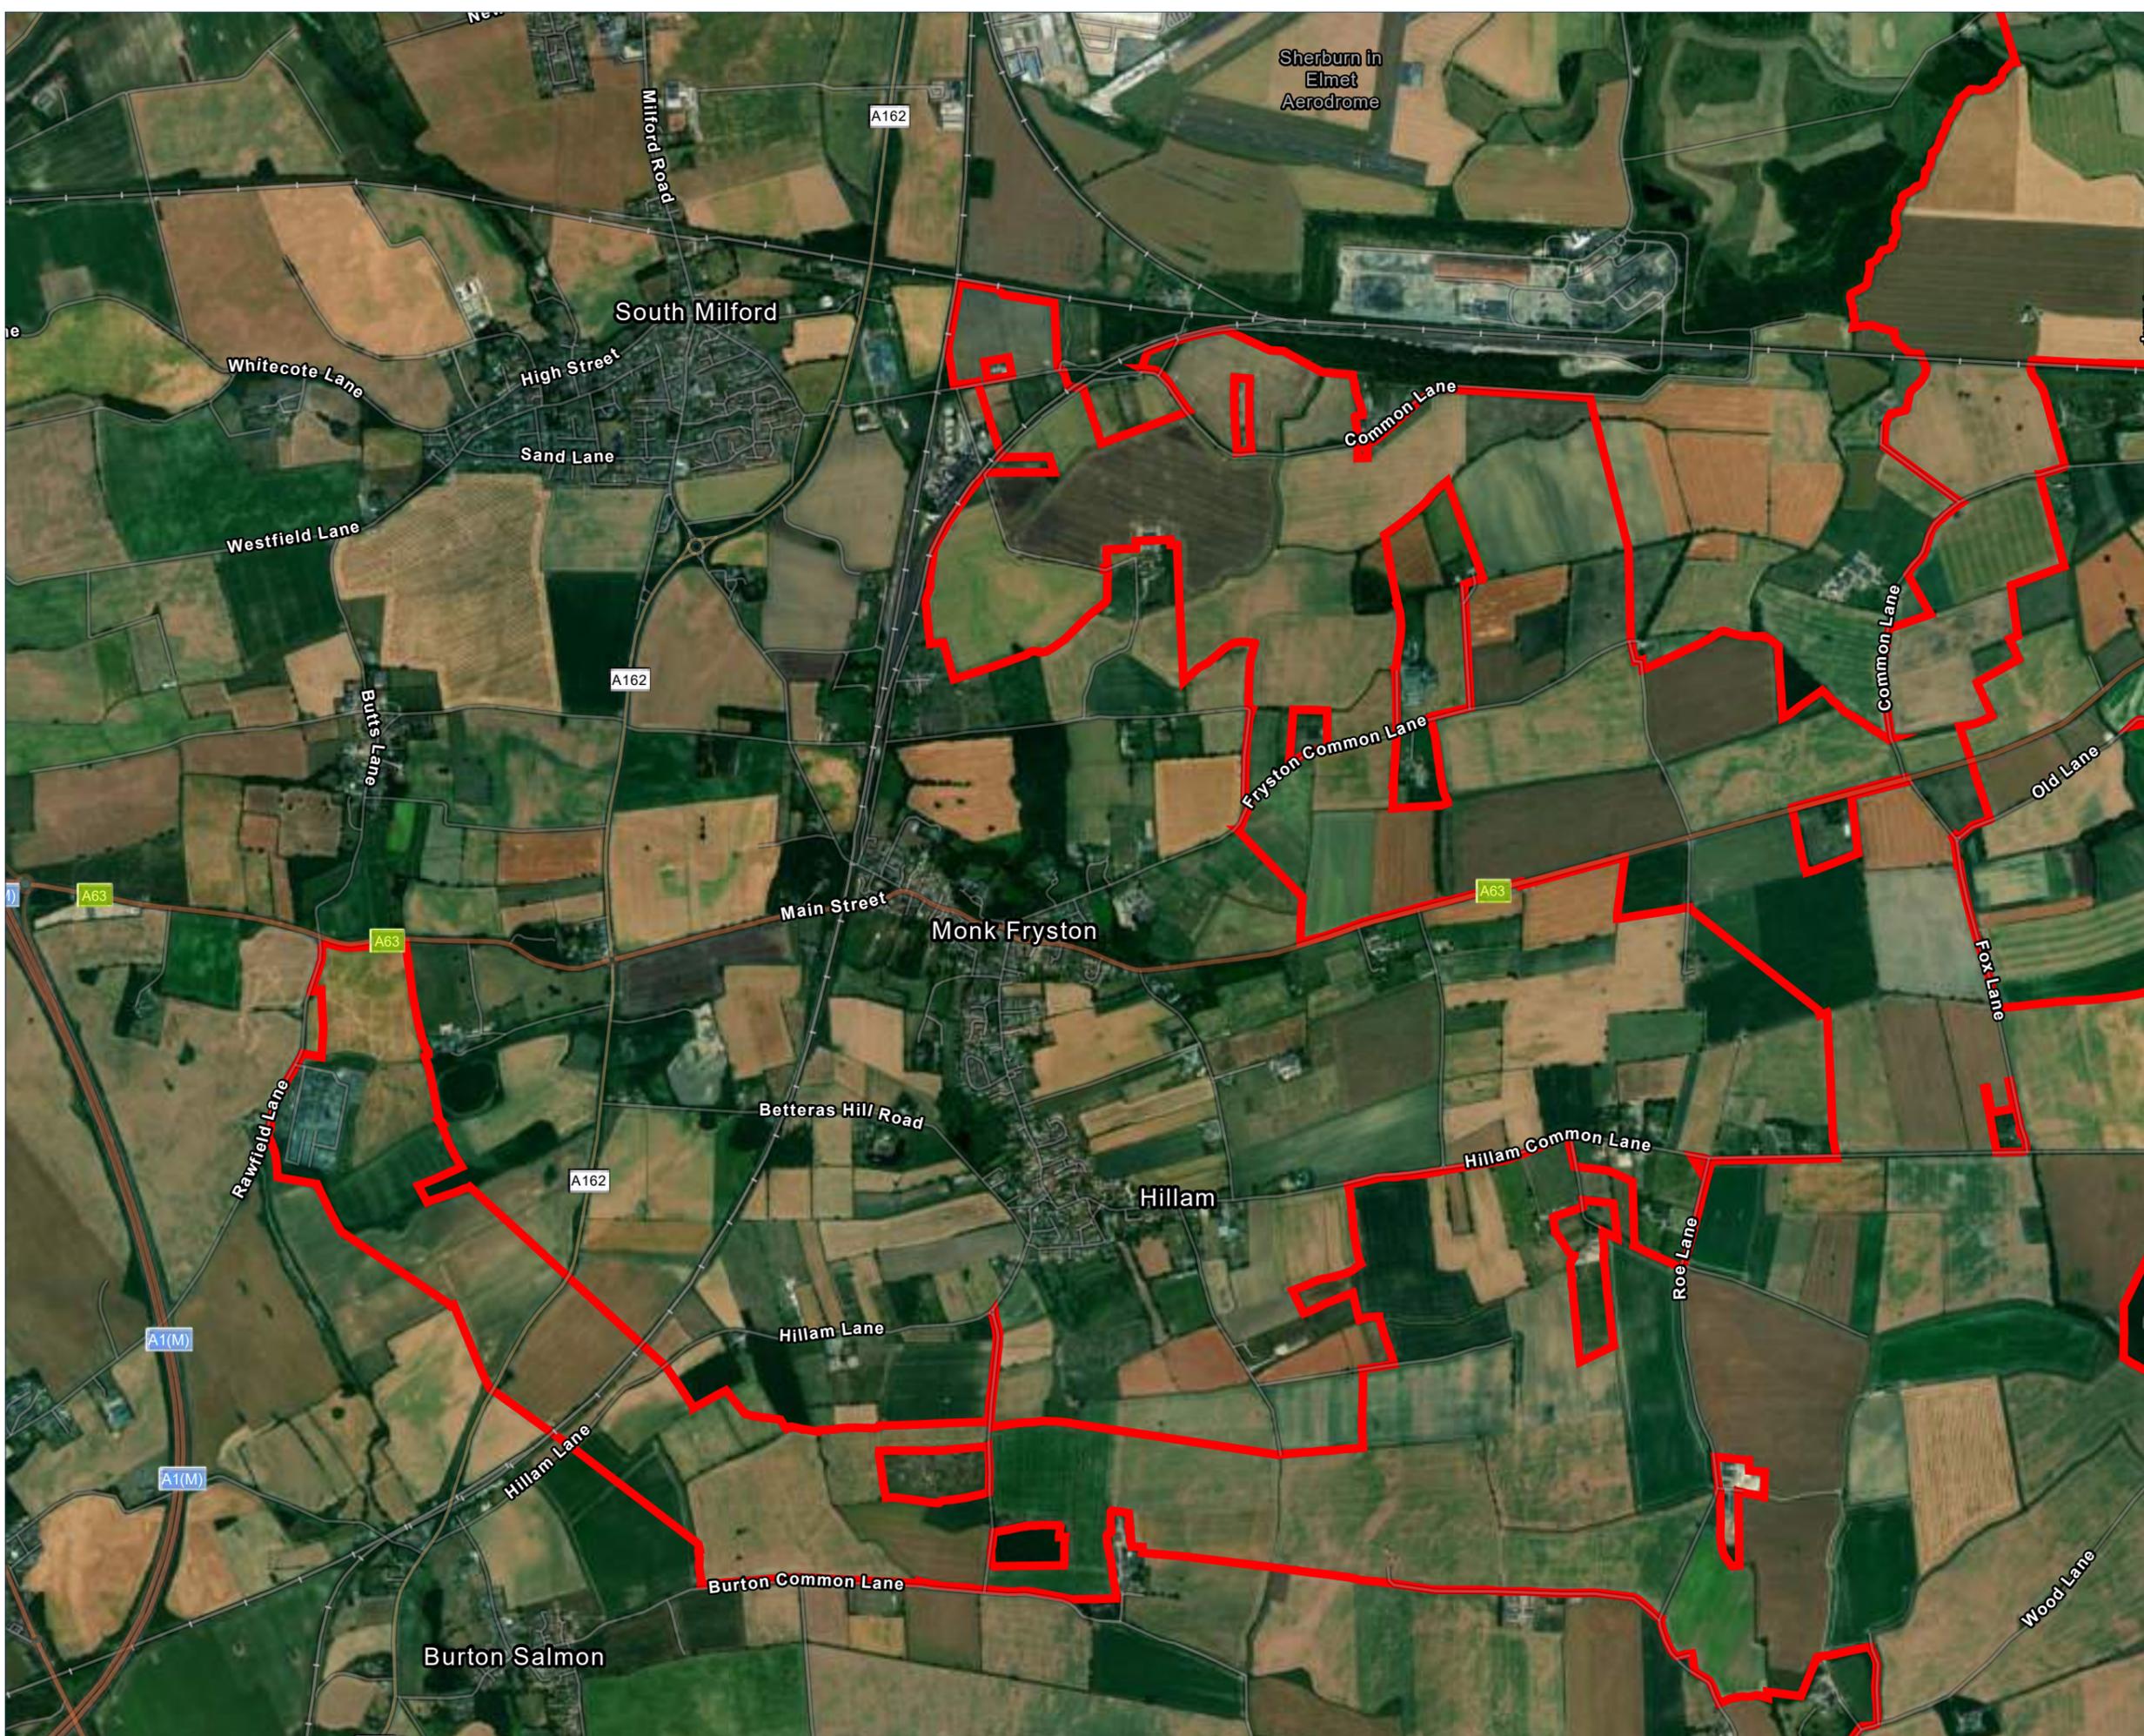

Drawing Location: C:\Users\... \Documents\Light Valley Solar 24003651 - Geomatics\01 DM Plans\20250630_24003651_PLN_INFO_4489.aprx

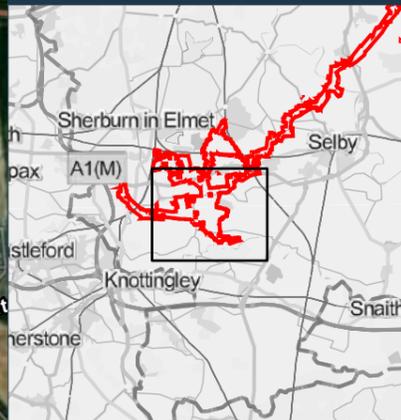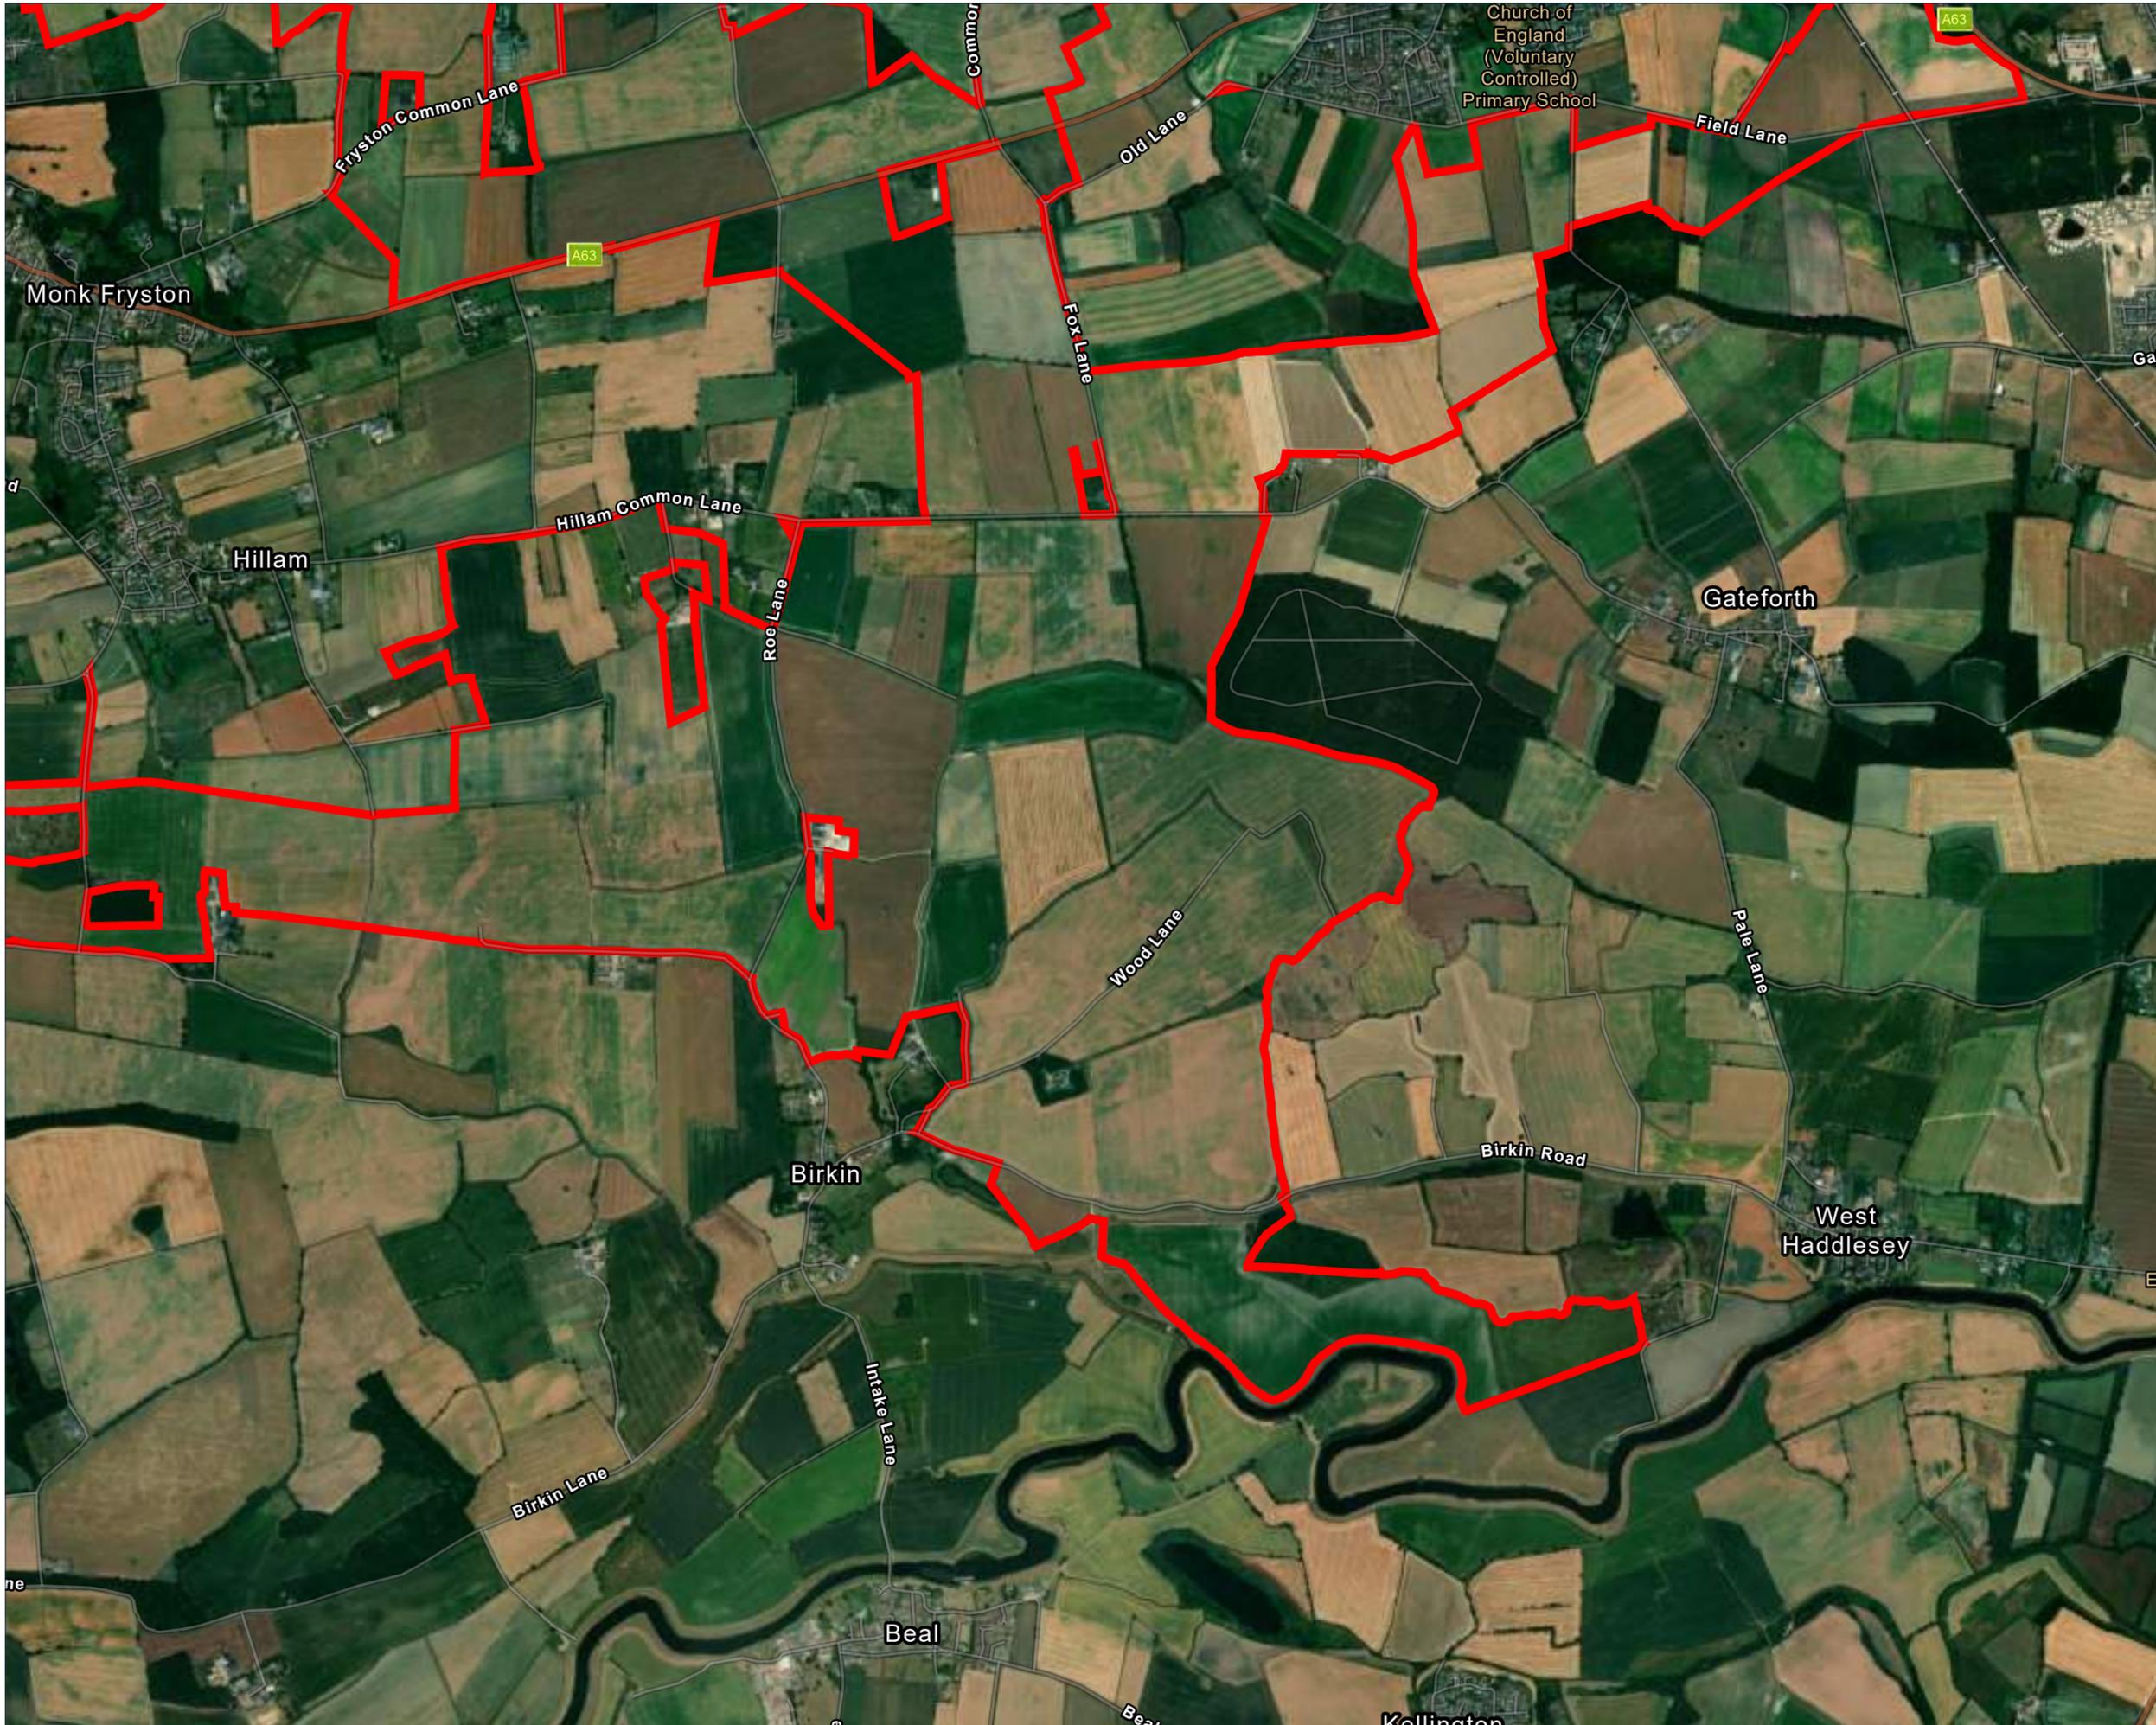

Key:
 Red Line Boundary

Notes:

Coordinate System: British National Grid
 Projection: Transverse Mercator
 Datum: OSGB 1936

Interest:
 N/A

Location:
 Birkin, North Yorkshire, York and North Yorkshire, WF11 9LP

Coords: 453916, 427864

Scheme Name:
 Light Valley Solar

Drawing Name:
 Information Plan

Drawing No: 24003651_PLN_INFO_4490.6







Rev	Date	Description
-	01.07.2025	First Issue

Drawn: AC
Approved: AL
Sheet No: 1 of 1
Sheet Size: A3




The information contained in this document is confidential and protected by copyright. The use, copying or disclosure to a third party, either wholly or in part, except with the written permission of, and in the manner prescribed by Island Green Power constitutes an infringement of copyright. Dalcour Maclaren does not warrant that this document is definitive nor free of error and does not accept liability for any loss caused or arising from reliance upon information provided herein. Although our best efforts have been made to ensure the accuracy of these plans, all measurements must be confirmed on site. BASED UPON THE ORDNANCE SURVEY MAP WITH THE SANCTION OF THE CONTROLLER OF HM STATIONERY OFFICE. CROWN COPYRIGHT RESERVED. © OS LICENCE No. AC0000848996

Drawing Location: C:\Users\ [Name] \Documents\Light Valley Solar\24003651 - Geomatics\01 DM Plans\20250630_24003651_PLN_INFO_4489.aprx

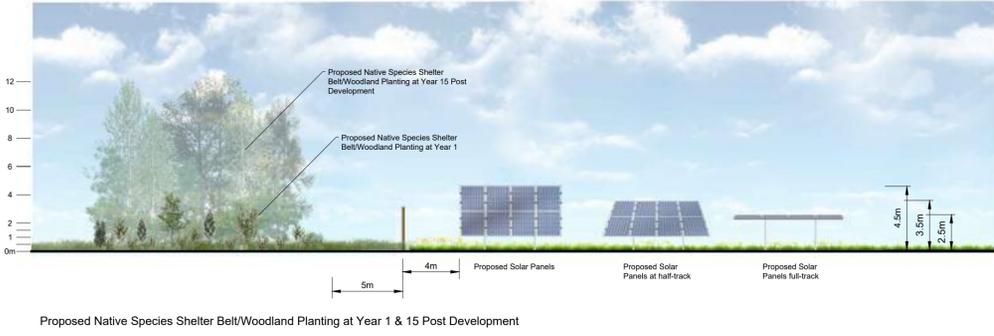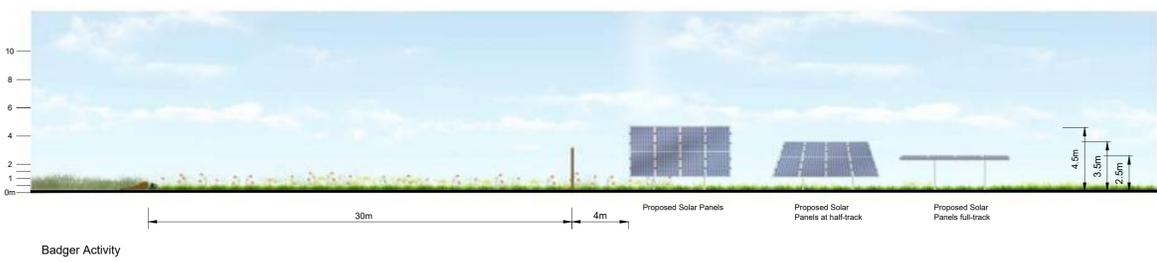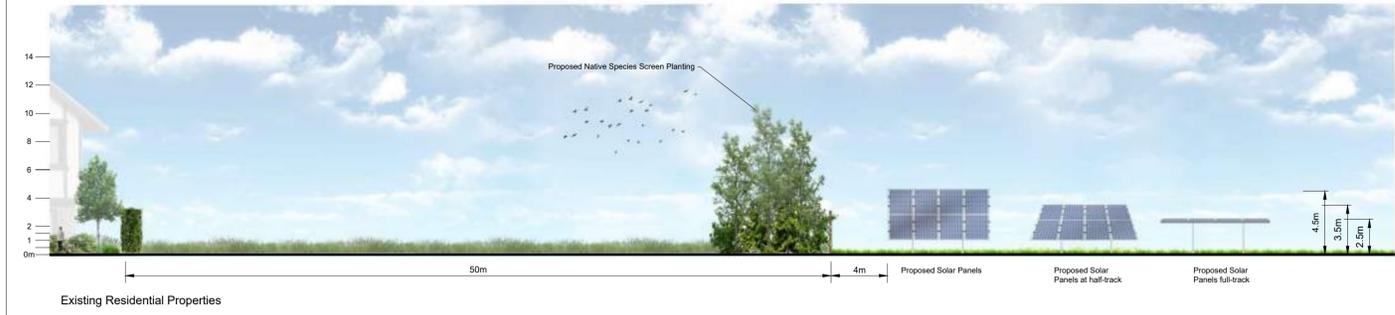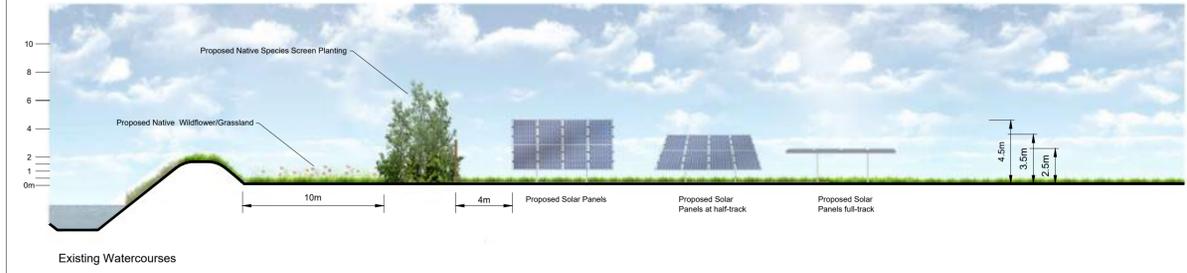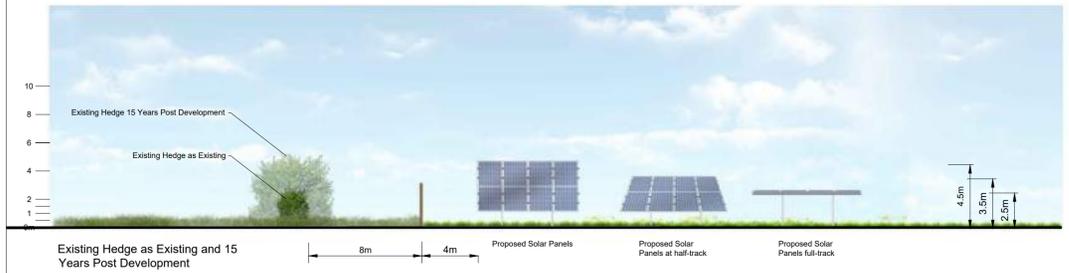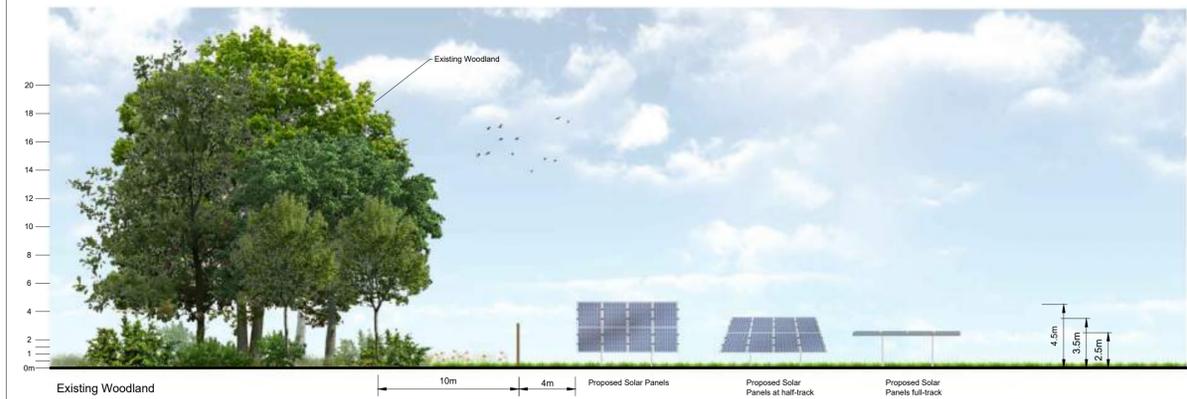


Drawing Note:
 These cross sections were produced to illustrate detailed spatial parameters and mitigation likely to be used for the Proposed Development.
 The cross sections are illustrative only at this stage to help visualise how the effects of the Proposed Development could be mitigated on site.
 FIGS Ref: ENE13012
 Detailed Figure Reference number: GDS LAN-00-00-DR-0- Figure 2 - Illustrative Cross Sections of Indicative Landscape Mitigation-FIG

LIGHT VALLEY SOLAR
 Figure 2
 Illustrative Cross Sections
 of Indicative Landscape Mitigation

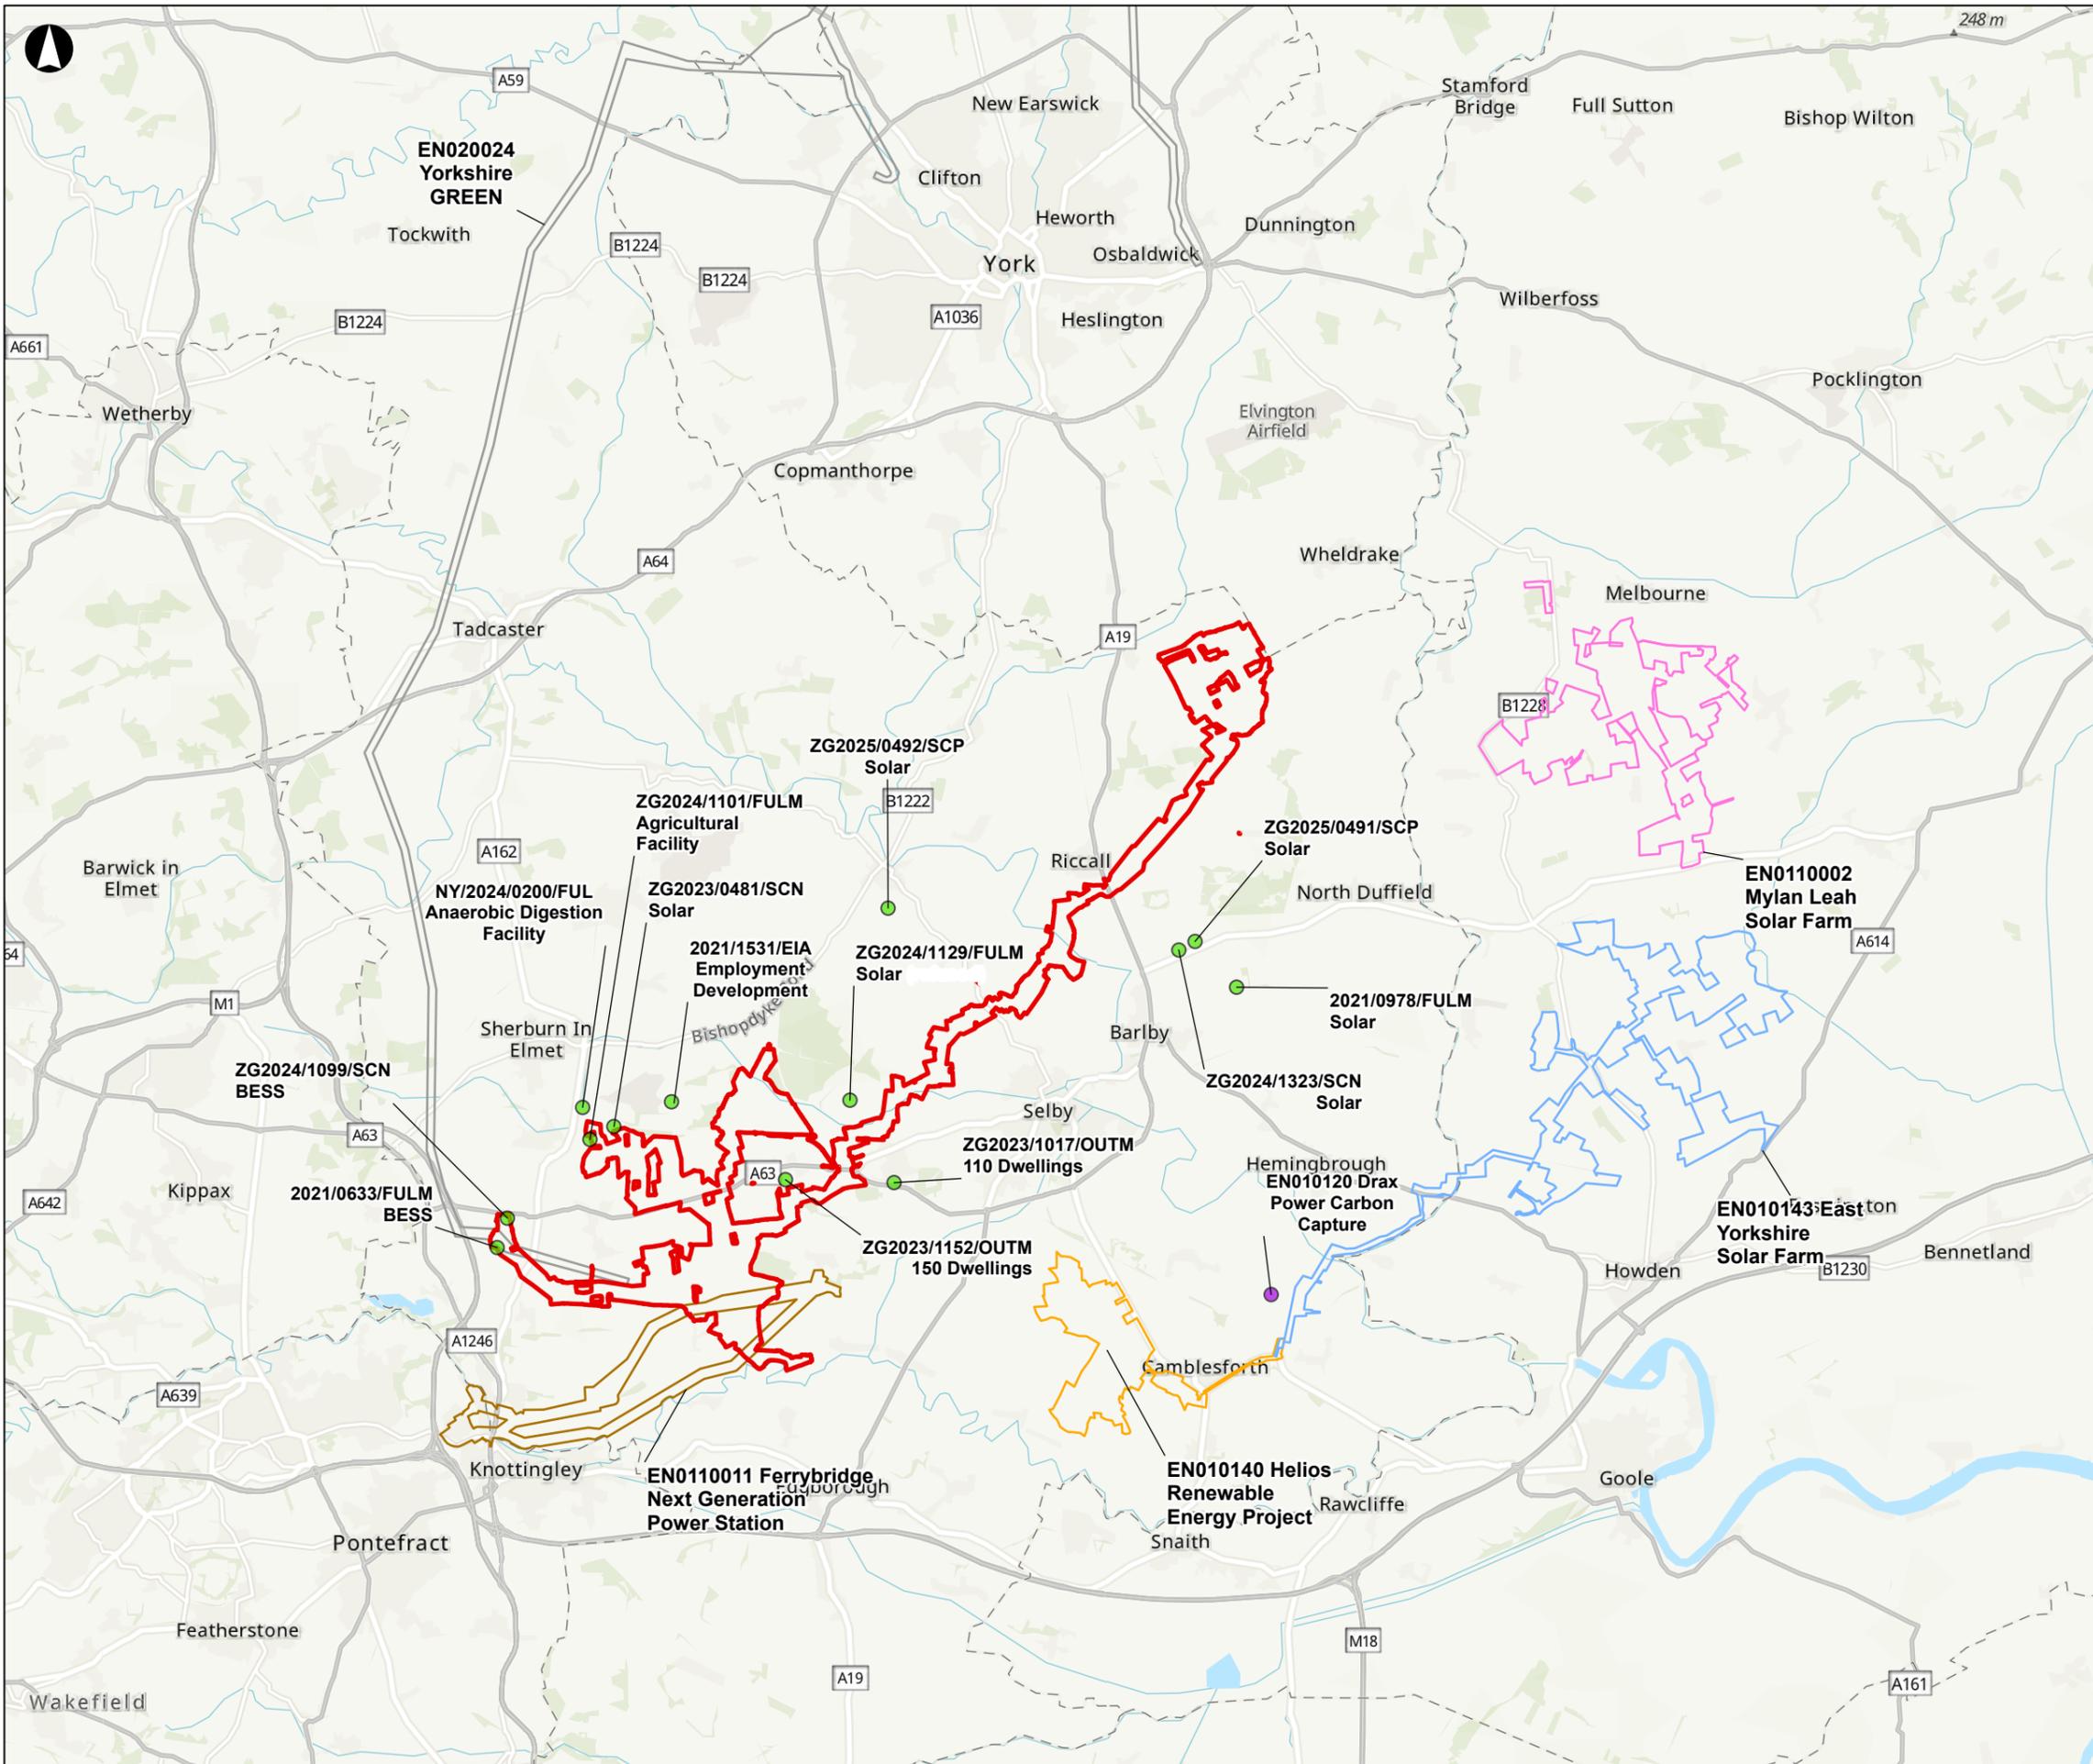

- LVS Project Development Boundary** A3
- Development Type**
- Nationally Significant Infrastructure Project
 - Planning Application
 - EN010140 Helios Renewable Energy Project
 - EN010143 East Yorkshire Solar Farm
 - EN0110002 Mylan Leah Solar Farm
 - EN0110011 Ferrybridge Next Generation Power Station
 - EN020024 Yorkshire GREEN

The information presented by this map is Indicative.

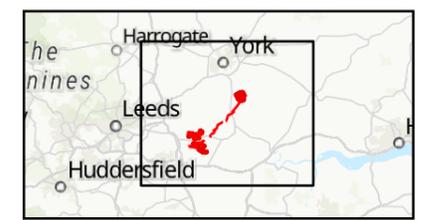

Coordinate System: British National Grid
 World Topographic Map: Esri UK, Esri, TomTom, Garmin, Foursquare, GeoTechnologies, Inc, METI/NASA, USGS
 © Crown copyright and database right 2025

Kilometres

0 5

P01	03/07/2025	CMCK	ACAR	ASOU	KHAR
Rev	Date	By	Chkd	Appd	Authd



Drawing Title
Other Nearby Committed Developments Relevant to the Proposed Development

Client
Light Valley Solar Limited

Project Name
Light Valley Solar

Scale at A3
1:150,000

Project Number
302939-00

Drawing Number
LVS-302939-696

Rev
P01

11 Phase Two Community Webinar Slides



Light Valley Solar

Phase Two Consultation

Online Community Webinar

Monday 21st July 2025

Today's Agenda

PRESENTATION

1. Welcome
2. Introduction to the team and Island Green Power
3. Our Proposals and the need for Light Valley Solar
4. Design Considerations
5. The DCO Process and Environmental Impact Assessment
6. Design considerations and our Outline Environmental Masterplans
7. A focus on Community
8. Project Timeline and Have Your Say

Q&A SESSION



Webinar format

Thank you for joining this evening's Phase Two consultation community webinar for Light Valley Solar.

The project team will provide a short presentation followed by a Q&A session.

Please post your comments either during or after the presentation in the **Q&A box** at the bottom of your screen. We will answer these in the order we receive them.

Please note you will not be on camera or be able to use your microphone during this session.

A recorded version of the webinar presentation will be made available on the website after the session.



Team introductions



Light Valley Solar is supported by an experienced project team:



**DALCOUR
MACLAREN**



Island Green Power

Established in 2013, Island Green Power (IGP) is a leading developer of renewable energy projects and battery storage systems.

What We Do

We deliver renewable energy solutions that create lasting value for the communities we serve, protecting the environment while fostering economic growth and energy independence.

Since launch, we have successfully delivered **more than 34 solar projects** worldwide that have generated more than 3 GW of energy capacity. This includes 20 solar projects in the UK.



Net Zero

We are committed to help the UK decarbonise and meet net zero goals. Our mission is to help the UK increase its solar energy generation, making more renewable energy possible while drastically reducing carbon emissions.

Land Use

We are equally committed to responsible land use, developing projects that work in harmony with local communities and the environment, while delivering bespoke benefits and enhancements best suited to the surroundings.



Island Green Power

Ownership

When a project receives consent, it will either be constructed by IGP or sold to a specialist firm who will build the solar project to be operated and managed by a long-term owner through its lifecycle.

Light Valley Solar is an IGP subsidiary company and IGP are a UK based company. Macquarie Asset Management, a leading global asset manager, acquired 50% of IGP in 2022, increasing its stake to 100% in 2025.

As a developer, we oversee the entire development process from sourcing land, securing grid connections and obtaining planning consents.



Why do we need Light Valley Solar?

There is a growing body of UK energy and climate change commitments, law, policy and guidance which highlights the urgent need for new energy generation infrastructure, particularly from renewable sources such as solar.

Decarbonisation is a UK legal requirement and is of global significance. In June 2019, the Government passed a law to end the UK's contribution to global warming by 2050: net zero. In December 2024, the Government published the Clean Power 2030 Action Plan which reinforces the urgent need for low carbon generation schemes to come forwards to pave the way to decarbonising the wider economy by 2050.

The National Policy Statement (NPS) for Energy establishes that there is a critical national priority for the provision of nationally significant low carbon infrastructure, which includes large-scale solar projects. NPS EN-3 states that Government has 'committed to sustained growth in solar capacity to ensure that we are on a pathway that allows us to meet net zero emissions. As such solar is a key part of the Government's strategy for low-cost decarbonisation of the energy sector' (paragraph 2.10.9).

Light Valley Solar would make a significant contribution towards achieving net zero by helping provide clean, renewable electricity, whilst supporting national targets to decarbonise our electricity systems and bolster our energy security.



Why do we need Light Valley Solar?

We are committed to ensuring that Light Valley Solar supports local energy goals by working closely with the community it serves. This Phase Two consultation is an opportunity for you to have your say and help shape how the Project is developed in the future.

More broadly, the Project will play an active role in supporting the North East & Yorkshire Net Zero Hub , which drives the region's transition toward a low-carbon economy. In particular, the York and North Yorkshire Routemap to Carbon Negative outlines an ambitious path to achieve carbon neutrality by 2034 and become carbon negative by 2040. Light Valley Solar will contribute directly to reaching these vital milestones.


The York and North Yorkshire Combined Authority is focused on positioning the region as a leader in net-zero ambitions, maximising biodiversity improvements and driving growth and innovation in the renewable energy sector.

Light Valley Solar specifically aligns with North Yorkshire Council's Climate Change Strategy , which aims to install an additional 2,500 MW of solar, onshore wind, and hydropower capacity by 2038. The Project would provide approximately 500 MW of this capacity, expecting to connect to the grid by 2030.



A legacy of generating power

Light Valley Solar is proposed in an area with a significant history of power generation. Existing infrastructure and capacity in the grid makes the Project well placed to continue this legacy.

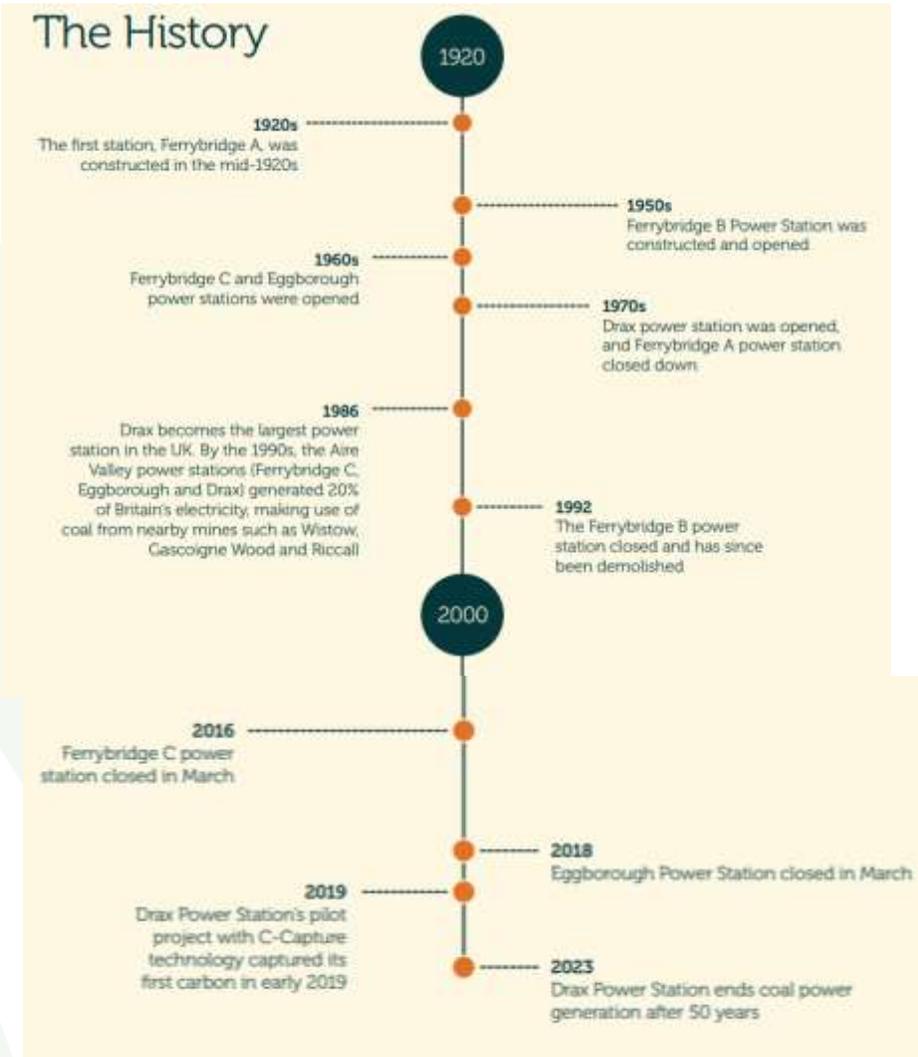

The Now

Alongside projects like Light Valley Solar, there are a number of projects that are being proposed nearby that show how the area is becoming a hub for modern, sustainable and diverse power generation technologies, renewing the generating legacy of the area. A few examples are provided below, with more projects emerging in the local area and wider region:

- **Ferrybridge Battery Storage project**, due to be completed this year.
- **Monk Fryston Battery Storage project**, a 320 MW battery storage project
- **Ferrybridge Next Generation Power Station**, a power station designed to run on 100% hydrogen fuel.



The Opportunity for Light Valley Solar

If built, Light Valley Solar has the potential to:



Utilise existing connections and infrastructure in the local area and build on North Yorkshire's energy legacy.



Contribute to climate targets and the decarbonisation of our electricity supply.



Provide up to 500 MW AC of clean, affordable energy into the National Grid.



Co-exist with and enhance the natural environment by delivering a net gain in biodiversity.



Store up to 500 MWh (megawatt-hours) of energy in the battery energy storage system (BESS).



Provide community and local benefits for the surrounding area, with a commitment to work with the local community to identify and define community benefits.



Generate enough renewable electricity capacity to power the equivalent of 115,000 homes annually.



Contribute to climate targets and the decarbonisation of our electricity supply.



The Solar development

The Project is located on land between Escrick, Monk Fryston, Hambleton, Chapel Haddlesey and South Milford. The Project consists of seven solar development sites totalling approximately 1,020 hectares (2,500 acres) of land, as well as additional land being used for underground cabling to connect the sites to the National Grid Monk Fryston substation.

Project boundary update

Since the first phase of consultation, some areas have been removed from the Project, and new land has been added into the Project. Light Valley Solar is committed to environmentally led design and as a result of our initial environmental assessments, Site 5 has been removed from the Project. This was the area near Temple Hirst.

The decision to remove Site 5 from the Project was reached following ongoing design work, and assessments indicating a high level of flood risk, making this area unsuitable for the installation of solar panels. New land has now been added to the Project, north of the existing Site 2 area, near to the village of South Milford. These areas are labelled as Sites 6, 7 and 8 on the map.



The Solar development

The main elements of the Project would include the solar PV arrays, the BESS, electrical infrastructure, underground cables and National Grid's existing Monk Fryston substation. Light Valley Solar will comprise of the following main components:



- Solar Development Areas for the solar photovoltaic (PV) modules.
- The battery energy storage system (BESS), proposed to be located on Site 2, and associated infrastructure.
- Substations, including the main Project substation located on Site 4, as well as secondary substations on other sites.
- Fencing comprising wire mesh and wooden posts to enclose operational areas of the Site with pole mounted internal facing CCTV systems around the perimeter. Higher palisade fencing would enclose the substation and BESS.
- Other supporting infrastructure.
- Retained and/or proposed Environmental Mitigation/ Enhancement Areas.
- A Cable Corridor to connect to the existing Monk Fryston Substation where the Project will connect to the National Grid. The Cable Corridor has been refined since Phase One consultation, following ongoing environmental assessments and will continue to be refined further following this consultation.



How a solar farm works

Components of a typical solar farm

- 1. Solar energy
- 2. Fencing
- 3. Solar panels
- 4. Inverter (DC to AC power converter)
- 5. Landscape area
- 6. On-site substation
- 7. Battery storage
- 8. Underground cable

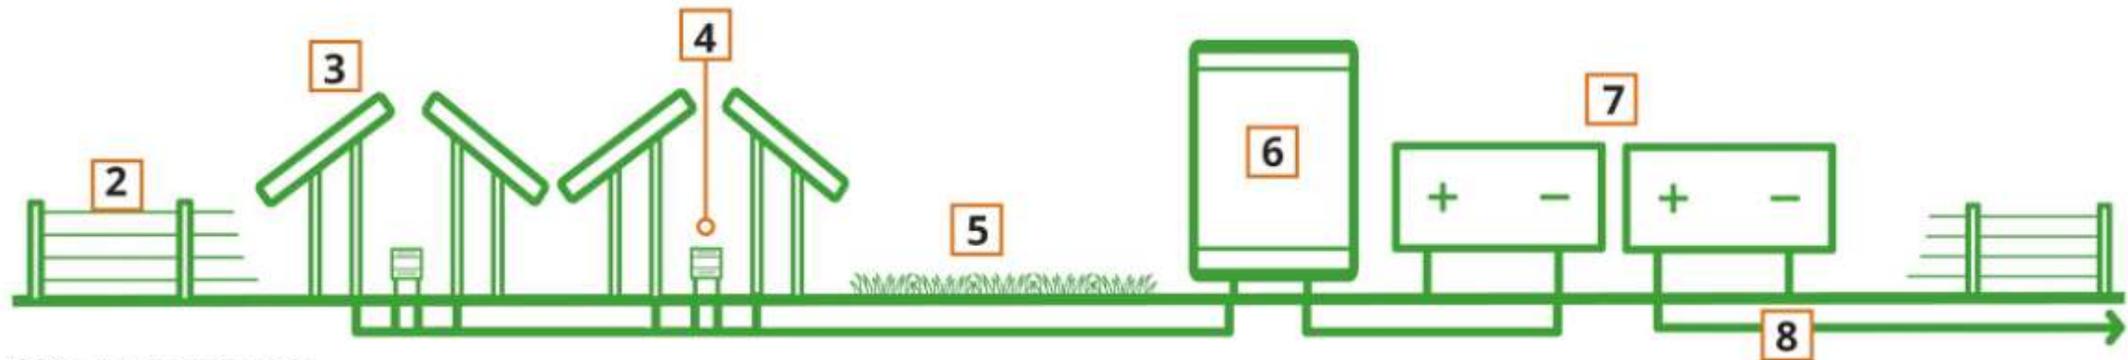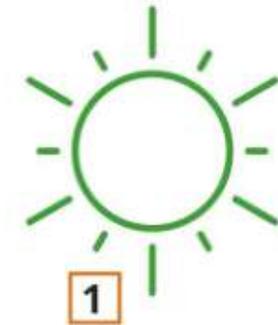

* Diagram not to scale



Light Valley Solar Site Location Plan



Since Phase One Consultation and following ongoing environmental assessments, we have refined the underground Cable Corridor. A more detailed cable corridor, including showing the areas that have been assessed in the PEIR, can be seen in Figure 1.1 of the PEIR.



Key

Project Development Boundary for Consultation	National Grid's Monk Fryston Substation	Site 8 access options
Solar Development Site	Cable Corridor	New Sites added since Phase One consultation

Cable Corridor

Since Phase One Consultation and following ongoing environmental assessments, we have refined the underground Cable Corridor, removing a number of cable route options throughout the project site area.

The current cable corridor will be further refined to a thin strip of land for the final application.



Summary of DCO process

- **Light Valley Solar capacity:** Light Valley Solar is classified as a Nationally Significant Infrastructure Project (NSIP) due to its 500 MW capacity, exceeding the 50MW threshold to qualify as a NSIP.
- **NSIP classification:** Governed by the Planning Act 2008, requiring a Development Consent Order (DCO) application rather than local planning permission.
- **Application process:** DCO submitted to the Planning Inspectorate (PINS), representing the Secretary of State for Energy Security and Net Zero.
- **Examination:** PINS reviews the application and recommends a decision to the Secretary of State, who grants final consent.

- **Local involvement:** North Yorkshire Council and stakeholder groups will be consulted during the process, although the local authority will not decide on the DCO application.



The Environmental Impact Assessment process

Scoping Report

- Submitted to the Planning Inspectorate on 8th November 2024.
- Scoping Opinion issued by the Planning Inspectorate on 19th December 2024.

Preliminary Environmental Information Report (PEIR)

- To be published at the start of Phase Two Consultation on 26th June 2025.
- The full PEIR is available to view on the project website [www.lightvalleysolar.co.uk/peir]

Environmental Statement (ES)

- The ES will form part of the DCO application for submission, anticipated to be submitted in Q1 2026



Design Considerations

As well as our design commitments, and further to the on-going EIA assessment work, the Project team has also created project-specific design considerations that have been and will continue to be applied in the design process.



Environmentally-Led Design:

- Follow a joined up and collaborative design approach.
- Retain and protect existing habitats and replace those removed to facilitate construction as far as practicable.
- Provide appropriate buffers between proposed infrastructure and sensitive habitats and features.
- Locate development to reduce potential flood risk, where possible.
- Maintain water sustainably.
- Minimise landscape and visual impact to residents.
- Minimise adverse impact of construction works.
- Protect and celebrate heritage assets.



Biodiversity net gain and Nature Recovery

- Locate development away from areas for nature conservation, where possible.
- Improve the connectivity of existing habitats by strengthening with new planting.
- Provide appropriate buffers between proposed infrastructure and protected species.
- Minimise disturbance to mammal transit through the Project
- Create new habitats and manage the land in ways that support local bird and mammal populations.
- Safeguard spaces for nature with a balance between public access and nature conservation.
- Manage land through grazing and/or suitable cutting, in suitable locations to enhance biodiversity.




Social value and community


- Provide buffers between proposed development and footpaths.
- Improve the local pathway network to enhance use and enjoyment for local communities.
- Encourage responsible enjoyment of nature.
- Incorporate interpretation and wayfinding.
- Understand and collaborate with our neighbours.
- Enhance placemaking.




Outline Environmental Masterplan - Site 1

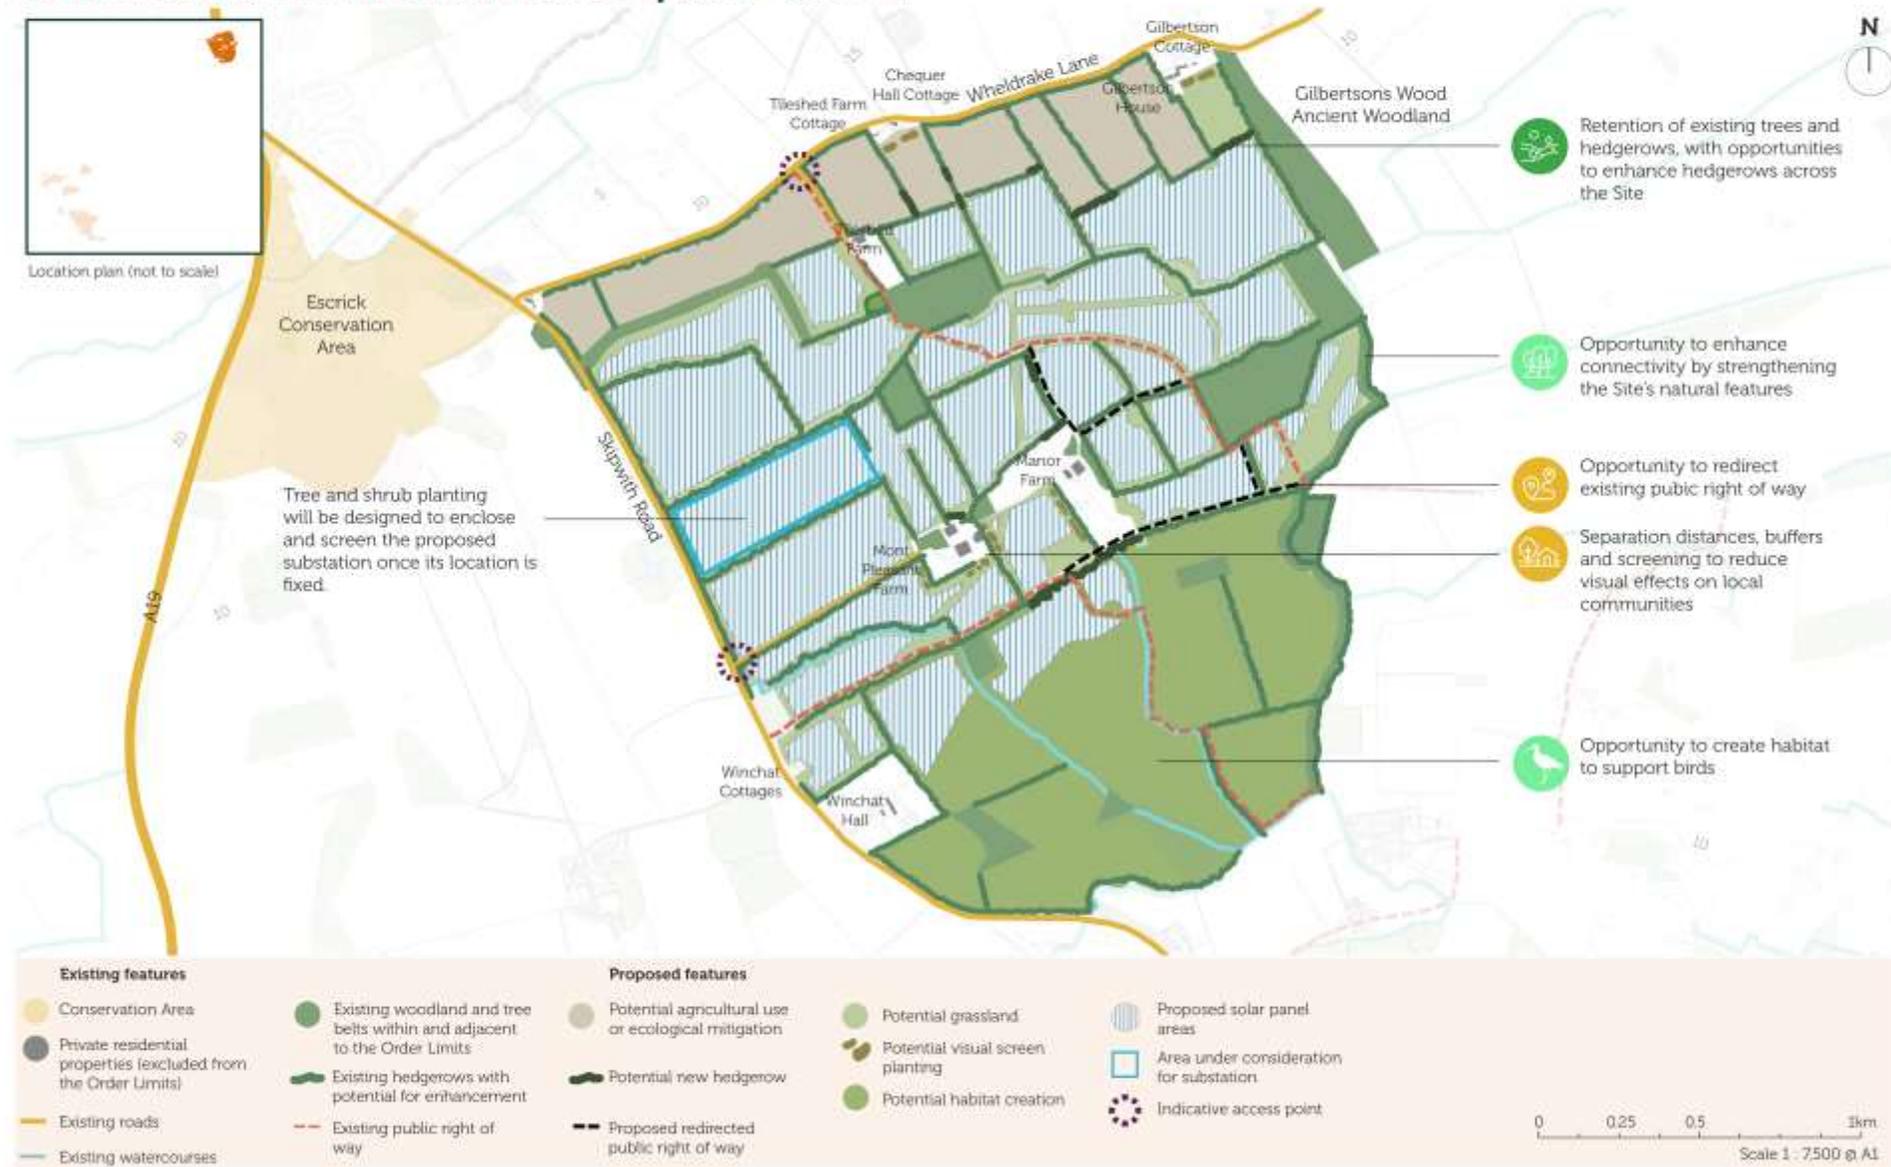

Outline Environmental Masterplan - Sites 2, 6, 7 and 8

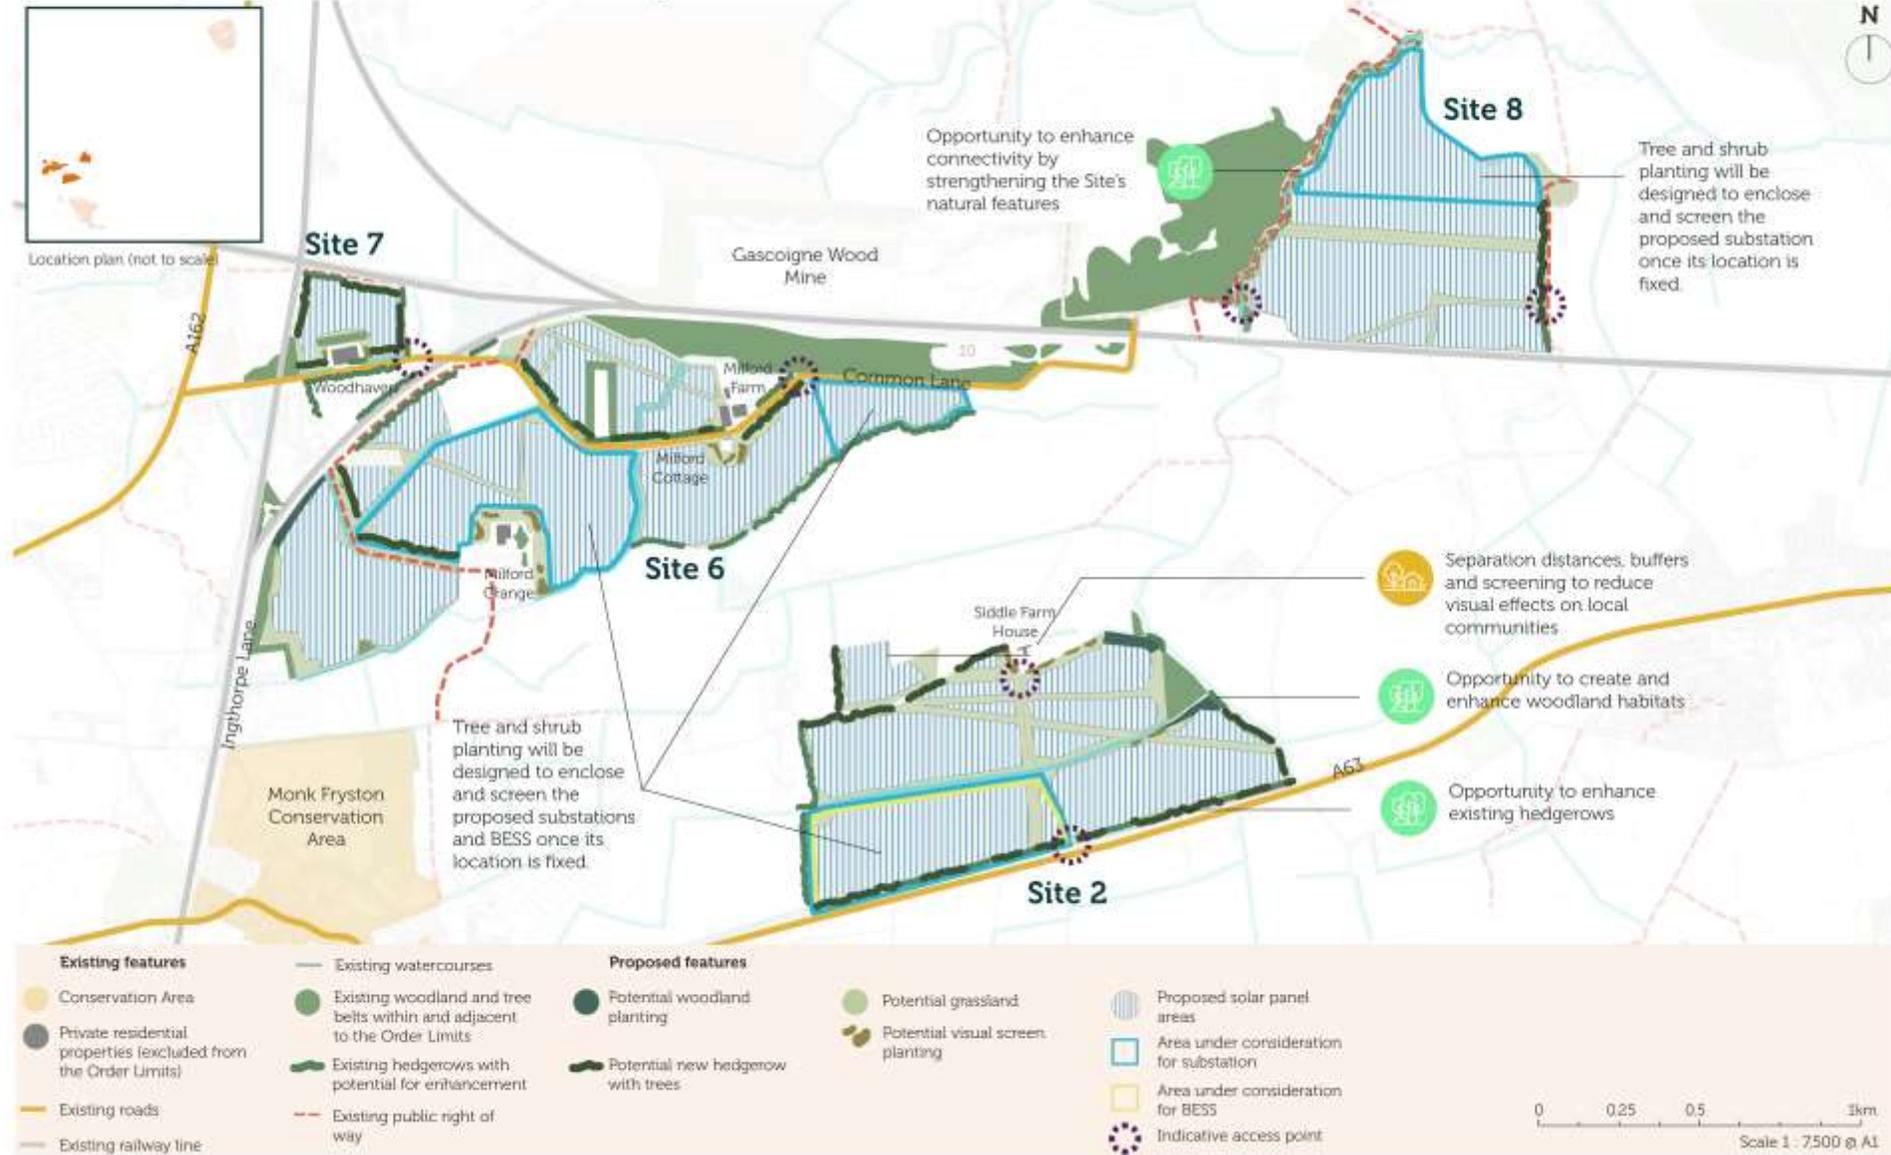

Outline Environmental Masterplan - Sites 3 and 4

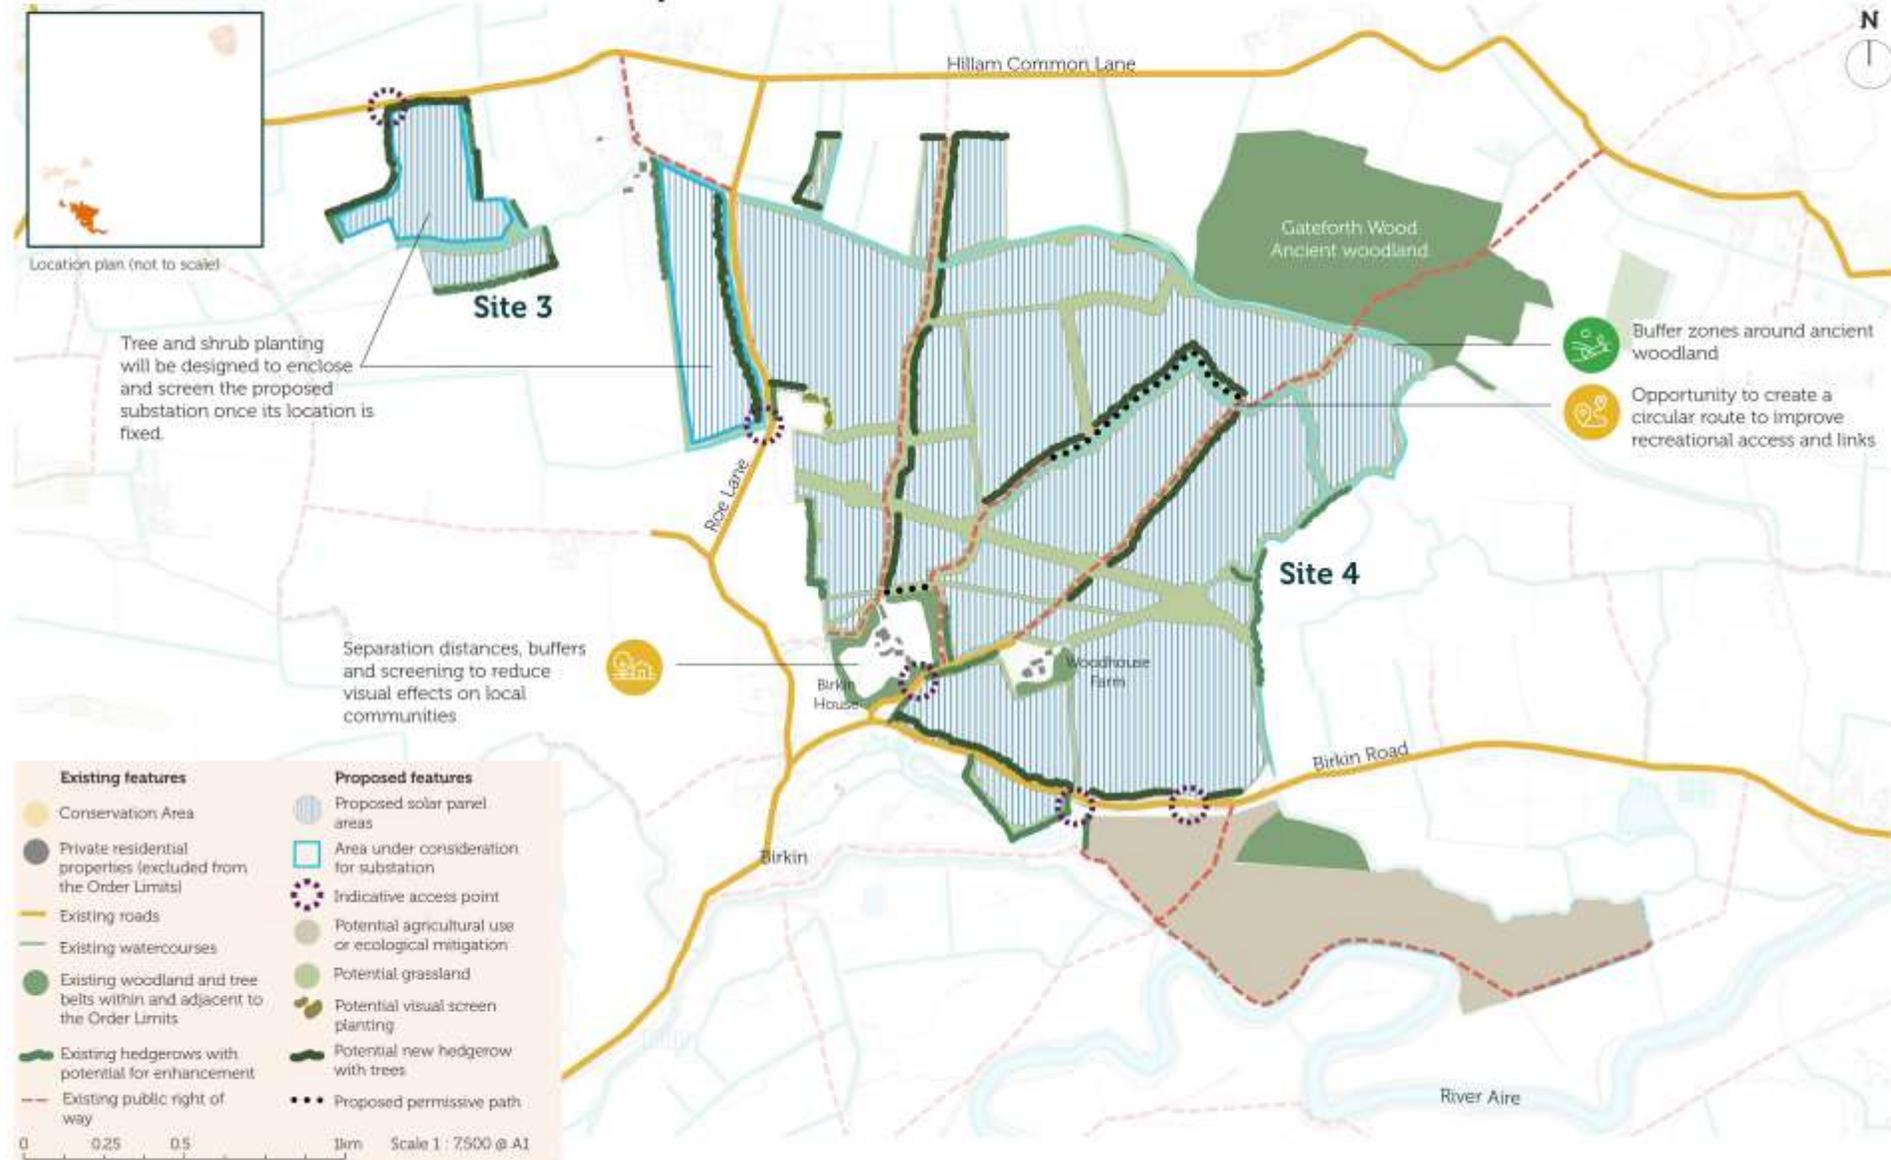

A focus on community

We believe the communities closest to the Project should benefit from it – with these communities being best placed to recommend what they believe a “community benefit” should be. We are grateful for the many community benefit suggestions that you made at the first phase of consultation, which are all now being carefully considered.

Suggestions included:

- Rooftop solar installations
- Playground and sports facility improvements
- Educational programmes for young people
- Improvements to street lighting and existing footpaths

We are continuing to investigate potential on-site and off-site initiatives we could support during the lifespan of the Project.



A focus on community

On-site initiatives could be mitigation and enhancement measures inherent within the design of the Project and could include improving access to and within green spaces and areas of interest, exploring options to create new permissive paths and other measures, as shown in our Outline Environmental Masterplan published as part of this Phase Two Consultation.

Our community benefits package could also support 'off-site' initiatives, including funding for local groups, infrastructure improvements, provision of rooftop/domestic solar, and support for community sports clubs and organisations in line with the suggestions set out above. We are also considering opportunities for young people in both the delivery and operation of the scheme, which, for example, could be included in an Outline Employment, Skills and Supply Chain Plan submitted as part of our DCO application.

We are also exploring how a community benefit package could be managed for the Project. We are in discussions with organisations such as Two Ridings Community Foundation to understand how best a fund can be managed and implemented. Any fund will be managed independently from the Project to ensure that the funds work best for local people.




Provide your suggestions

We would value your suggestions on any on-site and off-site initiatives we could bring forward as part of our proposals for Light Valley Solar. You can provide your suggestions via questions six and seven on our Feedback Form, or in writing by email or post.



Indicative project timeline

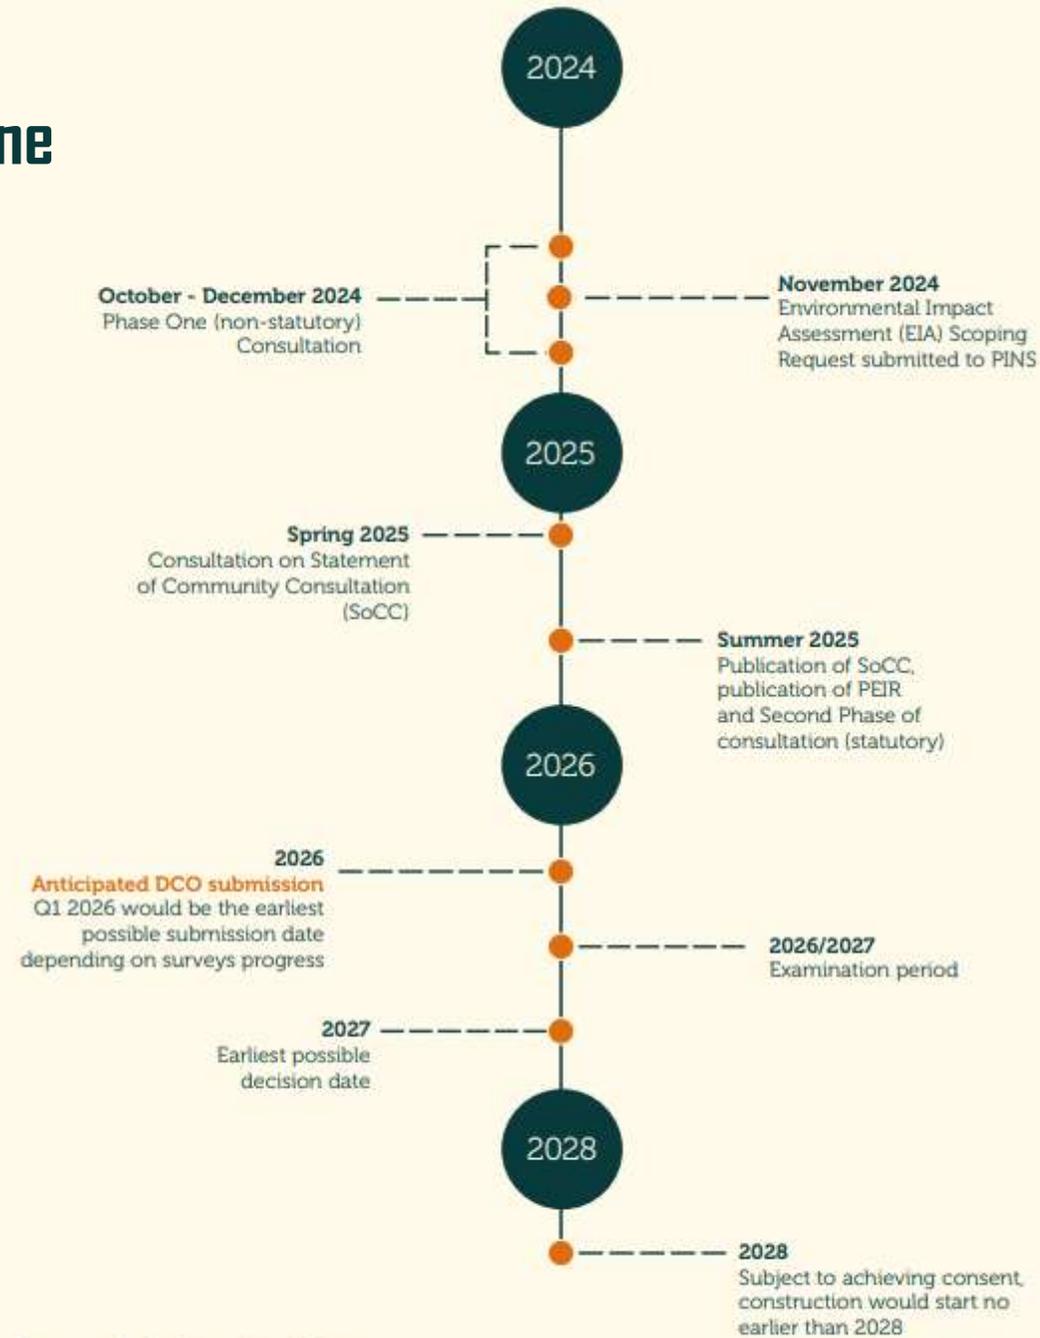

*Dates are indicative and could be subject to change.



Get in touch and have your say

We encourage your written feedback and are keen to hear your thoughts on our second phase of consultation.

The deadline for feedback to this consultation is Thursday 7th August 2025.

To get in touch or have your say:

Call us on: 0808 281 4784

Email us on: info@lightvalleysolar.co.uk

Send a letter to: FREEPOST Light Valley Solar (no stamp or further address details required)

Visit our website: www.lightvalleysolar.co.uk



Light Valley **Solar**



Thank you for listening

Any questions?

12 Press Release



EMBARGOED UNTIL 26 JUNE 2025

Consultation launched on updated plans for Light Valley Solar

Island Green Power has launched a second phase of consultation on its plans for Light Valley Solar – a utility-scale solar and battery energy storage system (BESS) project proposed on land near Selby, North Yorkshire.

Starting today, on 26th June 2025, the consultation will run for six weeks before closing on 7th August 2025. During this time, the developer is inviting feedback from communities, as well as local and technical stakeholders, for their views on the updated proposals.

This second phase of consultation follows an initial consultation held in October to December last year. During the first phase, Island Green Power presented its early-stage proposals, and received feedback, which has been considered by the project team.

Annette Lardeur, Project Development Manager at Island Green Power explained:

“Our updated proposals include a refined cable corridor, further information on buffers and setbacks and plans for new planting and habitat creation.

“We are grateful for everyone that engaged with our non-statutory consultation and shared their views, which has in turn shaped the project so far. Projects like Light Valley are vital as the UK transitions away from fossil fuels and towards green renewable energy, aligning with national and local clean energy commitment.

“I would invite anyone who wants to view and comment on our updated proposals to come along to a consultation event and speak with the team.”

The project is holding a series of information events during the consultation period:

- **Friday 4th July** (3pm – 7pm) – Eversley Park Centre, LS25 6BA
- **Tuesday 8th July** (3pm – 7pm) – Escrick & Deighton Club, YO19 6LQ
- **Wednesday 9th July** (3pm – 7pm) – Riccall Village Institute, YO19 6QJ
- **Friday 11th July** (1pm – 5pm) – Haddlesey Church Community Hall, YO8 8QF
- **Tuesday 15th July** (3pm – 7pm) – Hambleton Village Hall, YO8 9HS
- **Saturday 19th July** (11am – 3pm) – Monk Fryston & Hillam Community Centre, LS25 5EA
- **Monday 21st July** (6pm – 7.30pm) – Community Webinar via Zoom ([register here](#))

Full details of the updated proposals being consulted on, including maps, plans, as well as the details of the consultation events taking place can be found on the Project’s website at: www.lightvalleysolar.co.uk



Light Valley **Solar**

Anyone wishing to receive updated about the Project and the consultation is encouraged to register their details on the Project website.

For further information please contact the Community Relations Team on:

- Freephone: 0808 281 4784
- Email: info@lightvalleysolar.co.uk
- Post: FREEPOST Light Valley Solar

END

Notes to editors:

For more information contact the Community Relations Team on:

- Freephone: 0808 281 4784 (lines open 9am to 5pm Monday to Friday, excluding bank holidays. A voicemail service will operate outside these hours)
- Email: info@lightvalleysolar.co.uk

About Light Valley Solar

Light Valley Solar is a proposed solar project located on land between Escrick, Monk Fryston, Hambleton, Chapel Haddlesey and South Milford. The project consists of seven solar development sites totalling approximately 1,020 hectares (2,500 acres) of land, as well as additional land being used for underground cabling to connect the sites to the National Grid Monk Fryston substation.

As part of this consultation, we are hosting a series of in-person and online events. Anyone with an interest in the Project is encouraged to attend to learn more about the Project and how they can take part.

The Scheme involves the installation of solar panels and an on-site battery energy storage facility, with an underground cable connection into the national grid via Monk Fryston substation.

If consented, Light Valley Solar could deliver up to 500 megawatts (MW) of renewable energy. This is equivalent to providing enough clean, affordable electricity to power approximately 115,000 homes annually.

Because the amount of electricity Light Valley Solar could generate exceeds 50MW, the Scheme is classified as a nationally Significant Infrastructure Project (NSIP).

The development consenting regime for an NSIP comes under the Planning Act 2008. This means that Island Green Power must apply to the Planning Inspectorate for a Development Consent Order (DCO) to build, operate and decommission Light Valley Solar.

In the case of energy-related NSIPs, the Planning Inspectorate acts on behalf of the Secretary of State for Energy and Net Zero. The Planning Inspectorate will carry out an examination of the application and then make a final recommendation to the Secretary of State on whether to grant



Light Valley **Solar**

consent. The Secretary of State will make the final decision on whether to grant consent for Light Valley Solar.

Island Green Power expects the development process, including DCO submission and examination, to span two to three years. The aim is to submit the application for development consent to the Planning Inspectorate in Q1 2026. Subject to obtaining consent, the earliest that construction would start is 2028.

While the DCO application will not be submitted to the local planning authority, North Yorkshire Council, City of York Council and stakeholder groups will play a key role in the planning process and will be extensively consulted as the Project progresses.

More information about Light Valley Solar is available at: www.lightvalleysolar.co.uk

For more information about the application process for NSIP Projects on the Planning Inspectorate website, please visit the PINS webpage linked [here](#).

About Island Green Power

Light Valley Solar Limited is a 100 per cent subsidiary of IGP UK Projects Limited, which is in turn a 100 per cent subsidiary of Island Green Power's UK group holding company, Island Green Power Group Limited. All the companies are registered in England and Wales

Over the last decade Island Green Power has successfully delivered nearly 40 projects worldwide totalling around three gigawatts of clean, renewable energy assets. This includes 21 projects in the UK.

This includes the West Burton Solar Project, which will generate 480 MW of clean energy, enough to power 144,000 homes.

You can find out more about us at: www.islandgp.com

Enclosed: Light Valley Solar Site Location Plan.