

# The Drovers Solar Farm

---

## **Consultation Report Appendix A – Non-statutory Engagement Supporting Material – Part 2**

Prepared by: Copper Consultancy

Date: November 2025

PINS reference: EN0110013


Document reference: APP/5.2 (Original)

APFP Regulation Reg 5(2)(q)

Planning Act 2008

Infrastructure Planning (Applications: Prescribed Forms and Procedure) Regulations 2009



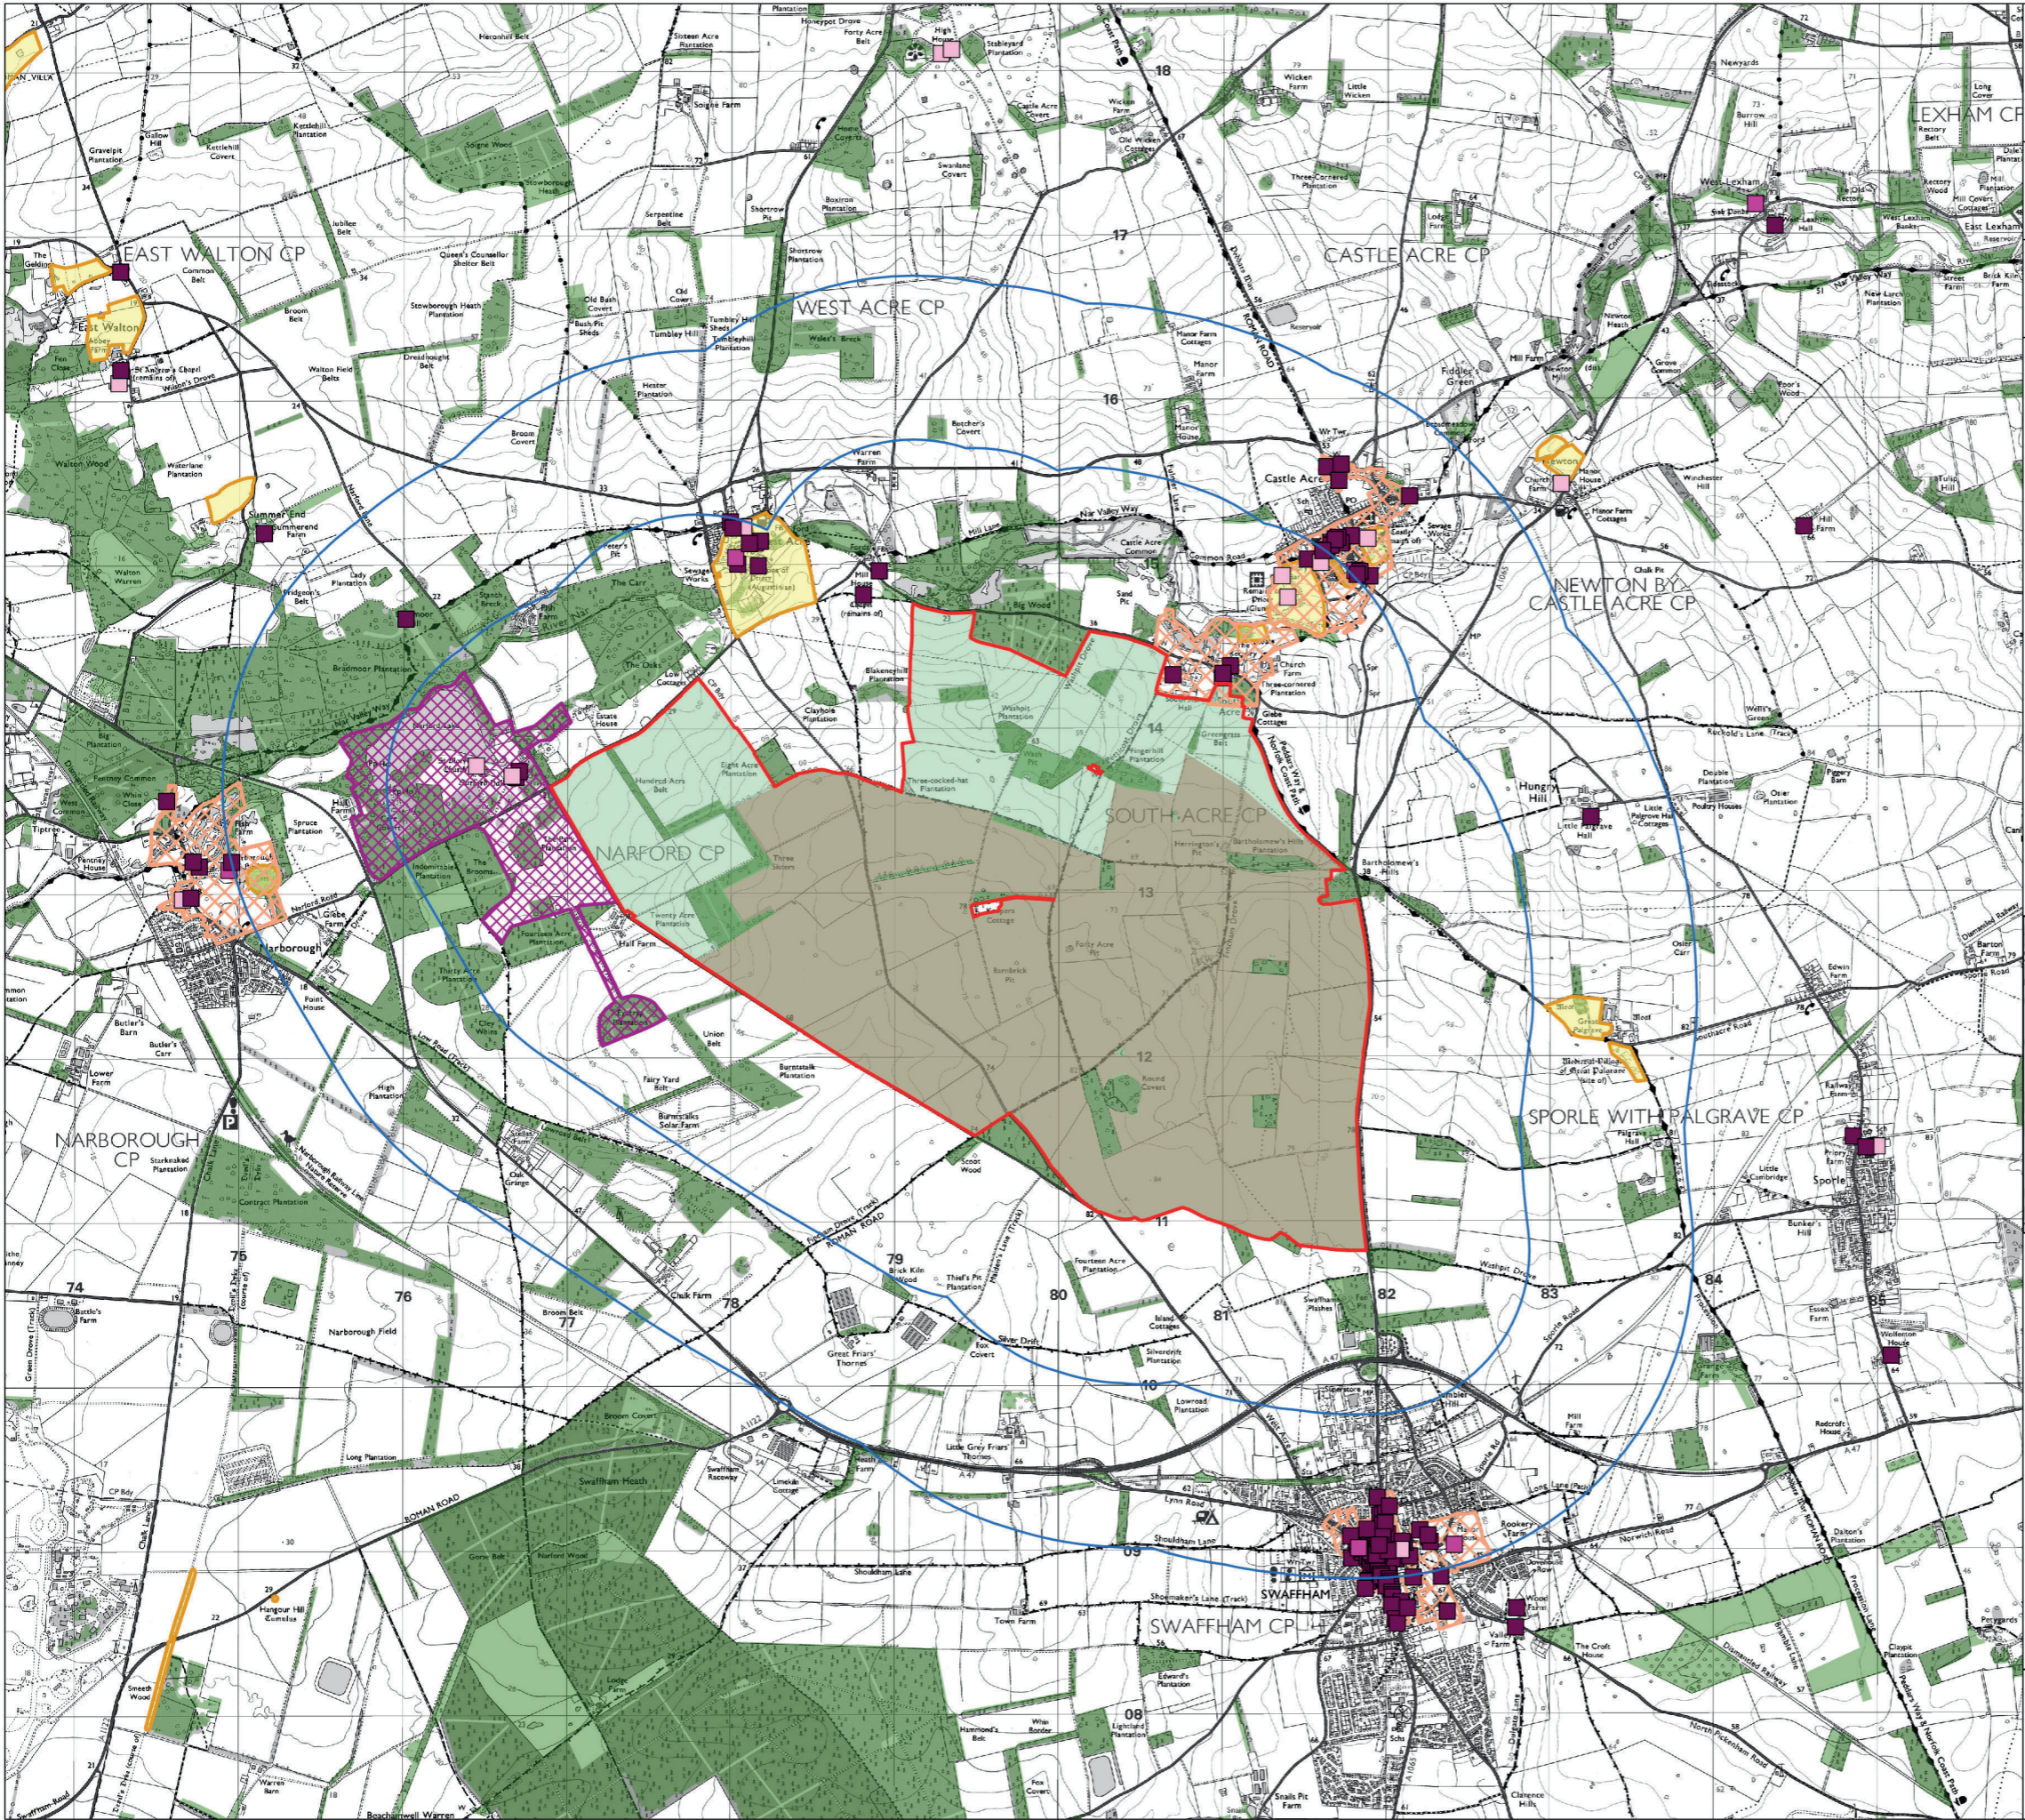


DRAWING TITLE:  
Designated Heritage Assets Plan

DOCUMENT:  
Co-Design Workshop

- LEGEND:
- |  |   |  |                              |
|--|---|--|------------------------------|
|  | Site Boundary                                       |  | Grade I                      |
|  | 1km and 2km distances from Site Boundary            |  | Grade II                     |
|  | Potential area for solar and associated development |  | Grade II*                    |
|  | Potential area for mitigation and enhancement       |  | Scheduled Monuments          |
|  | Woodland  |  | Registered Parks and Gardens |
|  |   |  | Conservation Areas           |

Sources: Island Green Power (IGP), Ordnance Survey, Historic England

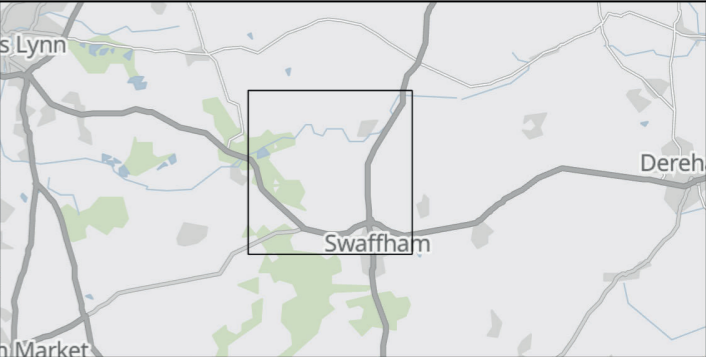


DWG. NO. 9485\_0221

DATE	Sept 2024	DRAWN	Eca
SCALE @A3	1:40,000	CHECKED	Rpi
STATUS	Final	APPROVED	Rpi

No dimensions are to be scaled from this drawing.  
All dimensions are to be checked on site.  
Area measurements for indicative purposes only.  
THIS DRAWING IS THE PROPERTY ISLAND GREEN POWER AND NO REPRODUCTION MAY BE MADE IN WHOLE OR IN PART WITHOUT PERMISSION



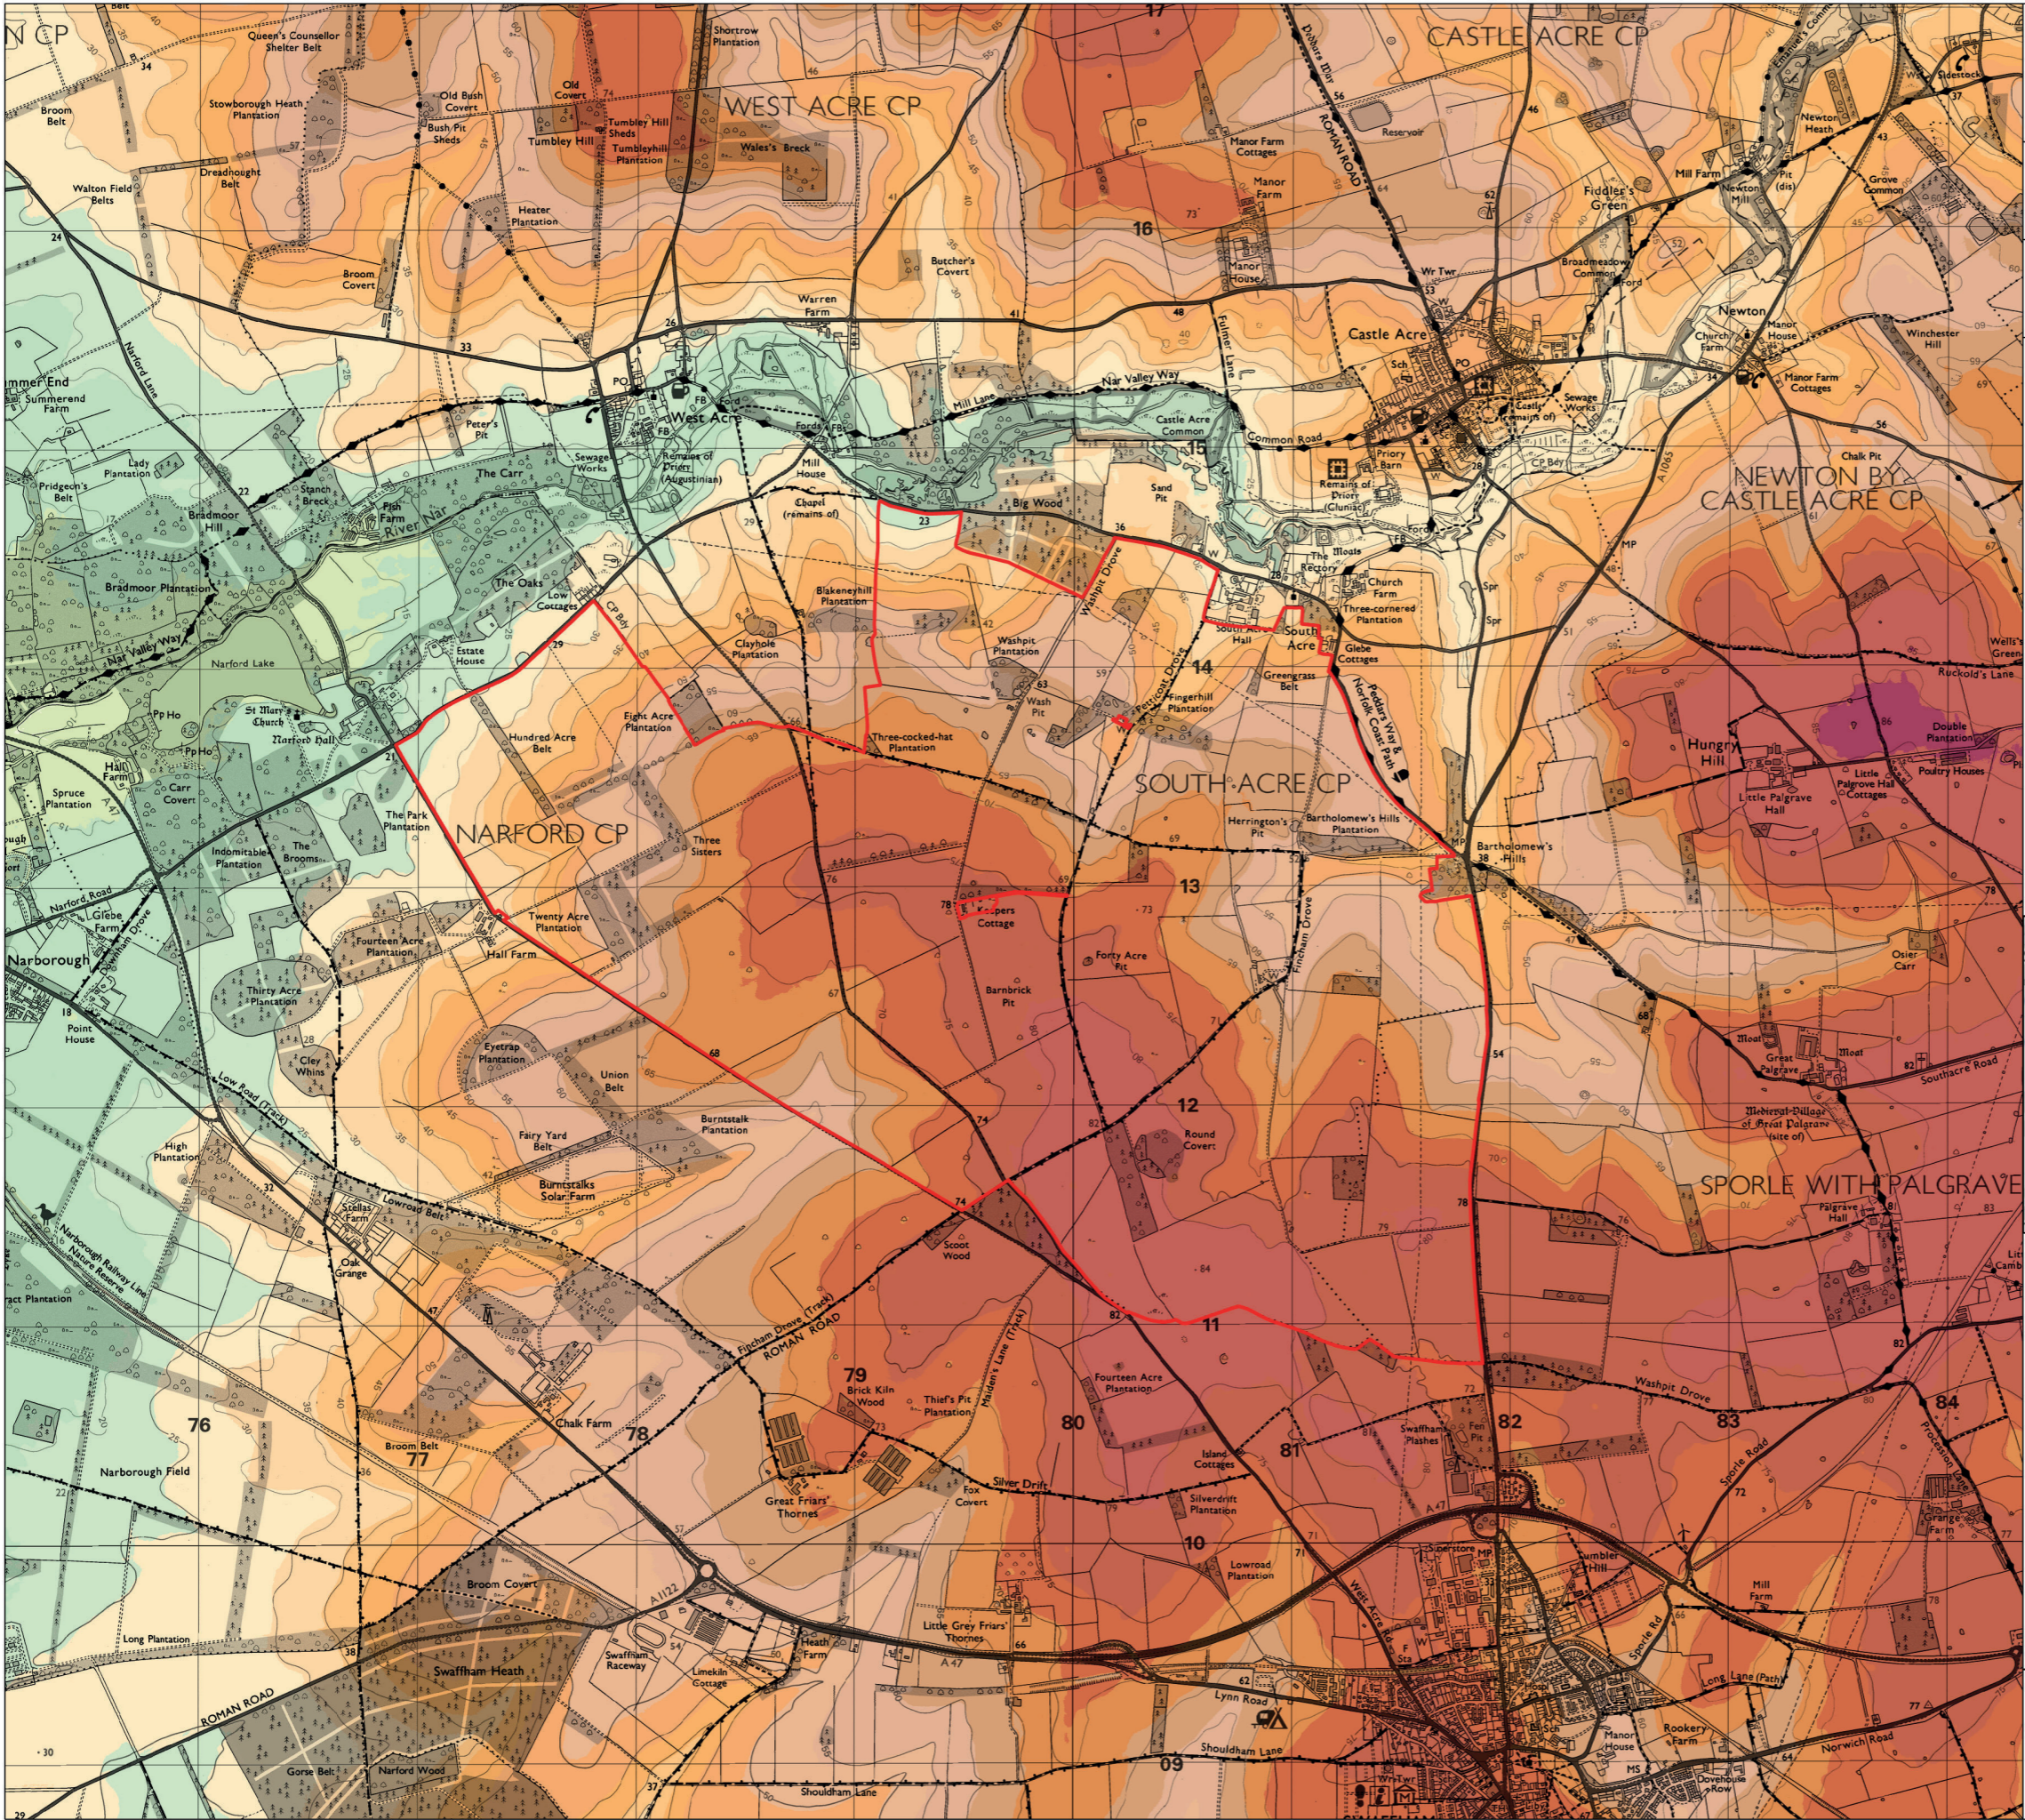
















 

DRAWING TITLE:  
**Topography**


DOCUMENT:  
**Co-Design Workshop**

LEGEND:

Site Boundary

Elevation (m AOD)					
	85 - 90		55 - 60		25 - 30
	80 - 85		50 - 55		20 - 25
	75 - 80		45 - 50		15 - 20
	70 - 75		40 - 45		10 - 15
	65 - 70		35 - 40		5 - 10
	60 - 65		30 - 35		

Infrastructure Planning (Applications: Prescribed Forms and Procedure) Regulations 2009 - Reg 5 (2)  
PINS REFERENCE NUMBER:  
Sources: Island Green Power (IGP), INSERT SOURCES

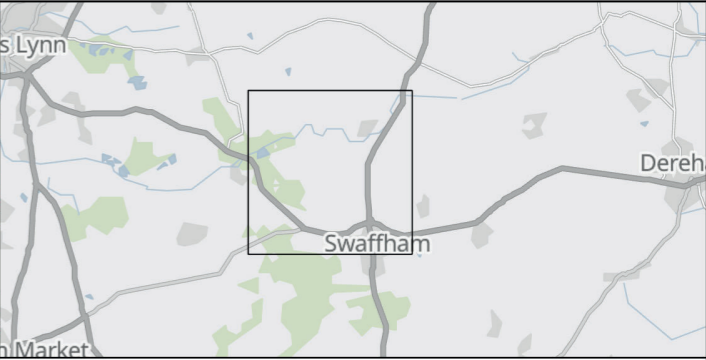


DWG. NO. 9485\_0230

A	XXXXXXXXXX XXXXXXXXXXXX XXXXXXXXXXXX XXX	XX	dd/mm/yy
REV.	DESCRIPTION	APP.	DATE
DATE	Sep 2024	DRAWN	VW
SCALE @A3	1:30,000	CHECKED	RK
STATUS	Final	APPROVED	RK

No dimensions are to be scaled from this drawing.  
All dimensions are to be checked on site.  
Area measurements for indicative purposes only.  
THIS DRAWING IS THE PROPERTY ISLAND GREEN POWER AND NO REPRODUCTION MAY BE MADE IN WHOLE OR IN PART WITHOUT PERMISSION



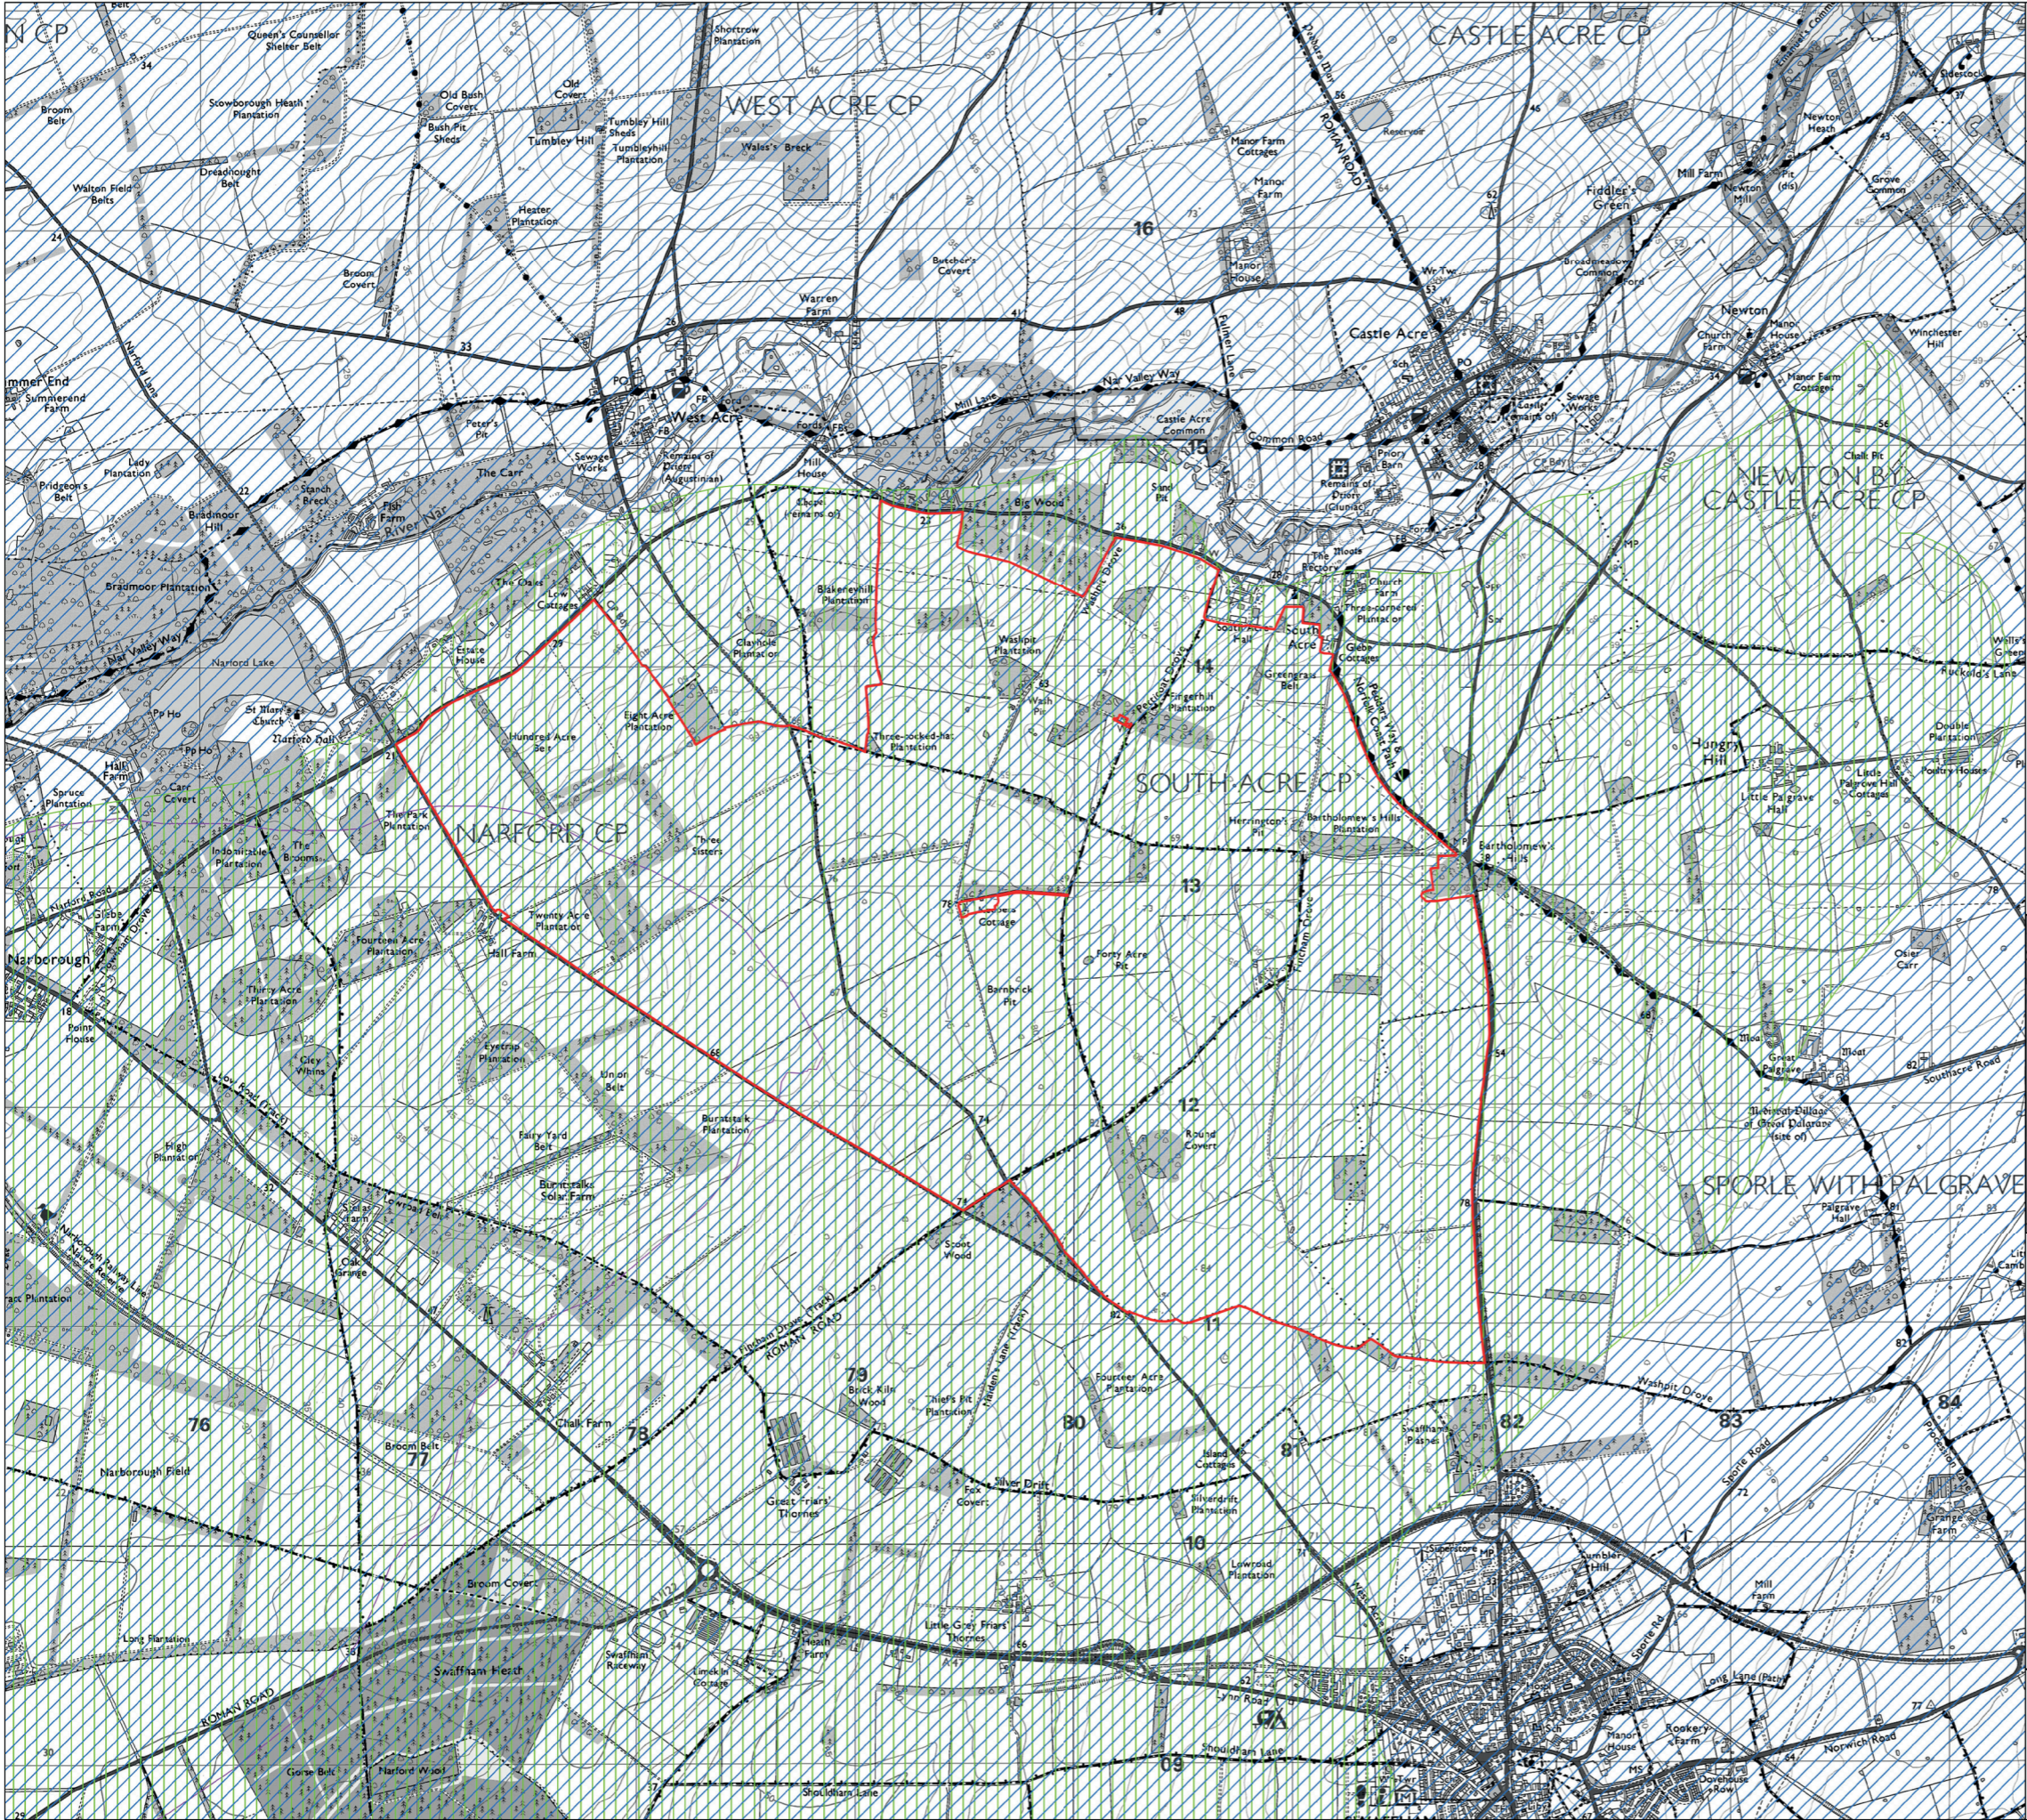

DRAWING TITLE:  
Source Protection Zones

DOCUMENT:  
Co-Design Workshop

LEGEND:

Site Boundary


Source Protection Zones

number

1

2

3

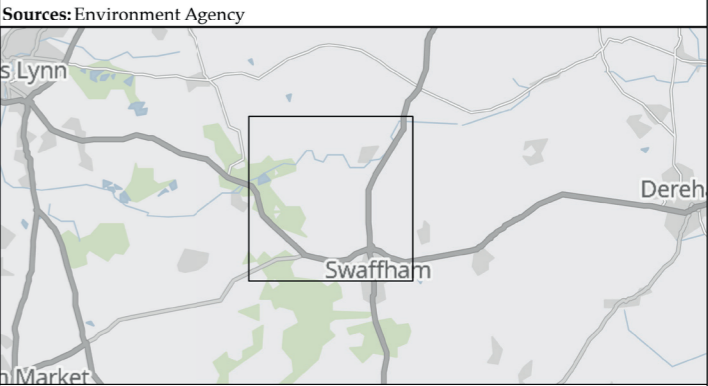


DWG. NO. WE001

DATE	Sept 2024	DRAWN	LN
SCALE @A3	1:30,000	CHECKED	EC
STATUS	Final	APPROVED	PD

No dimensions are to be scaled from this drawing.  
All dimensions are to be checked on site.  
Area measurements for indicative purposes only.  
THIS DRAWING IS THE PROPERTY ISLAND GREEN POWER AND NO REPRODUCTION MAY BE MADE IN WHOLE OR IN PART WITHOUT PERMISSION




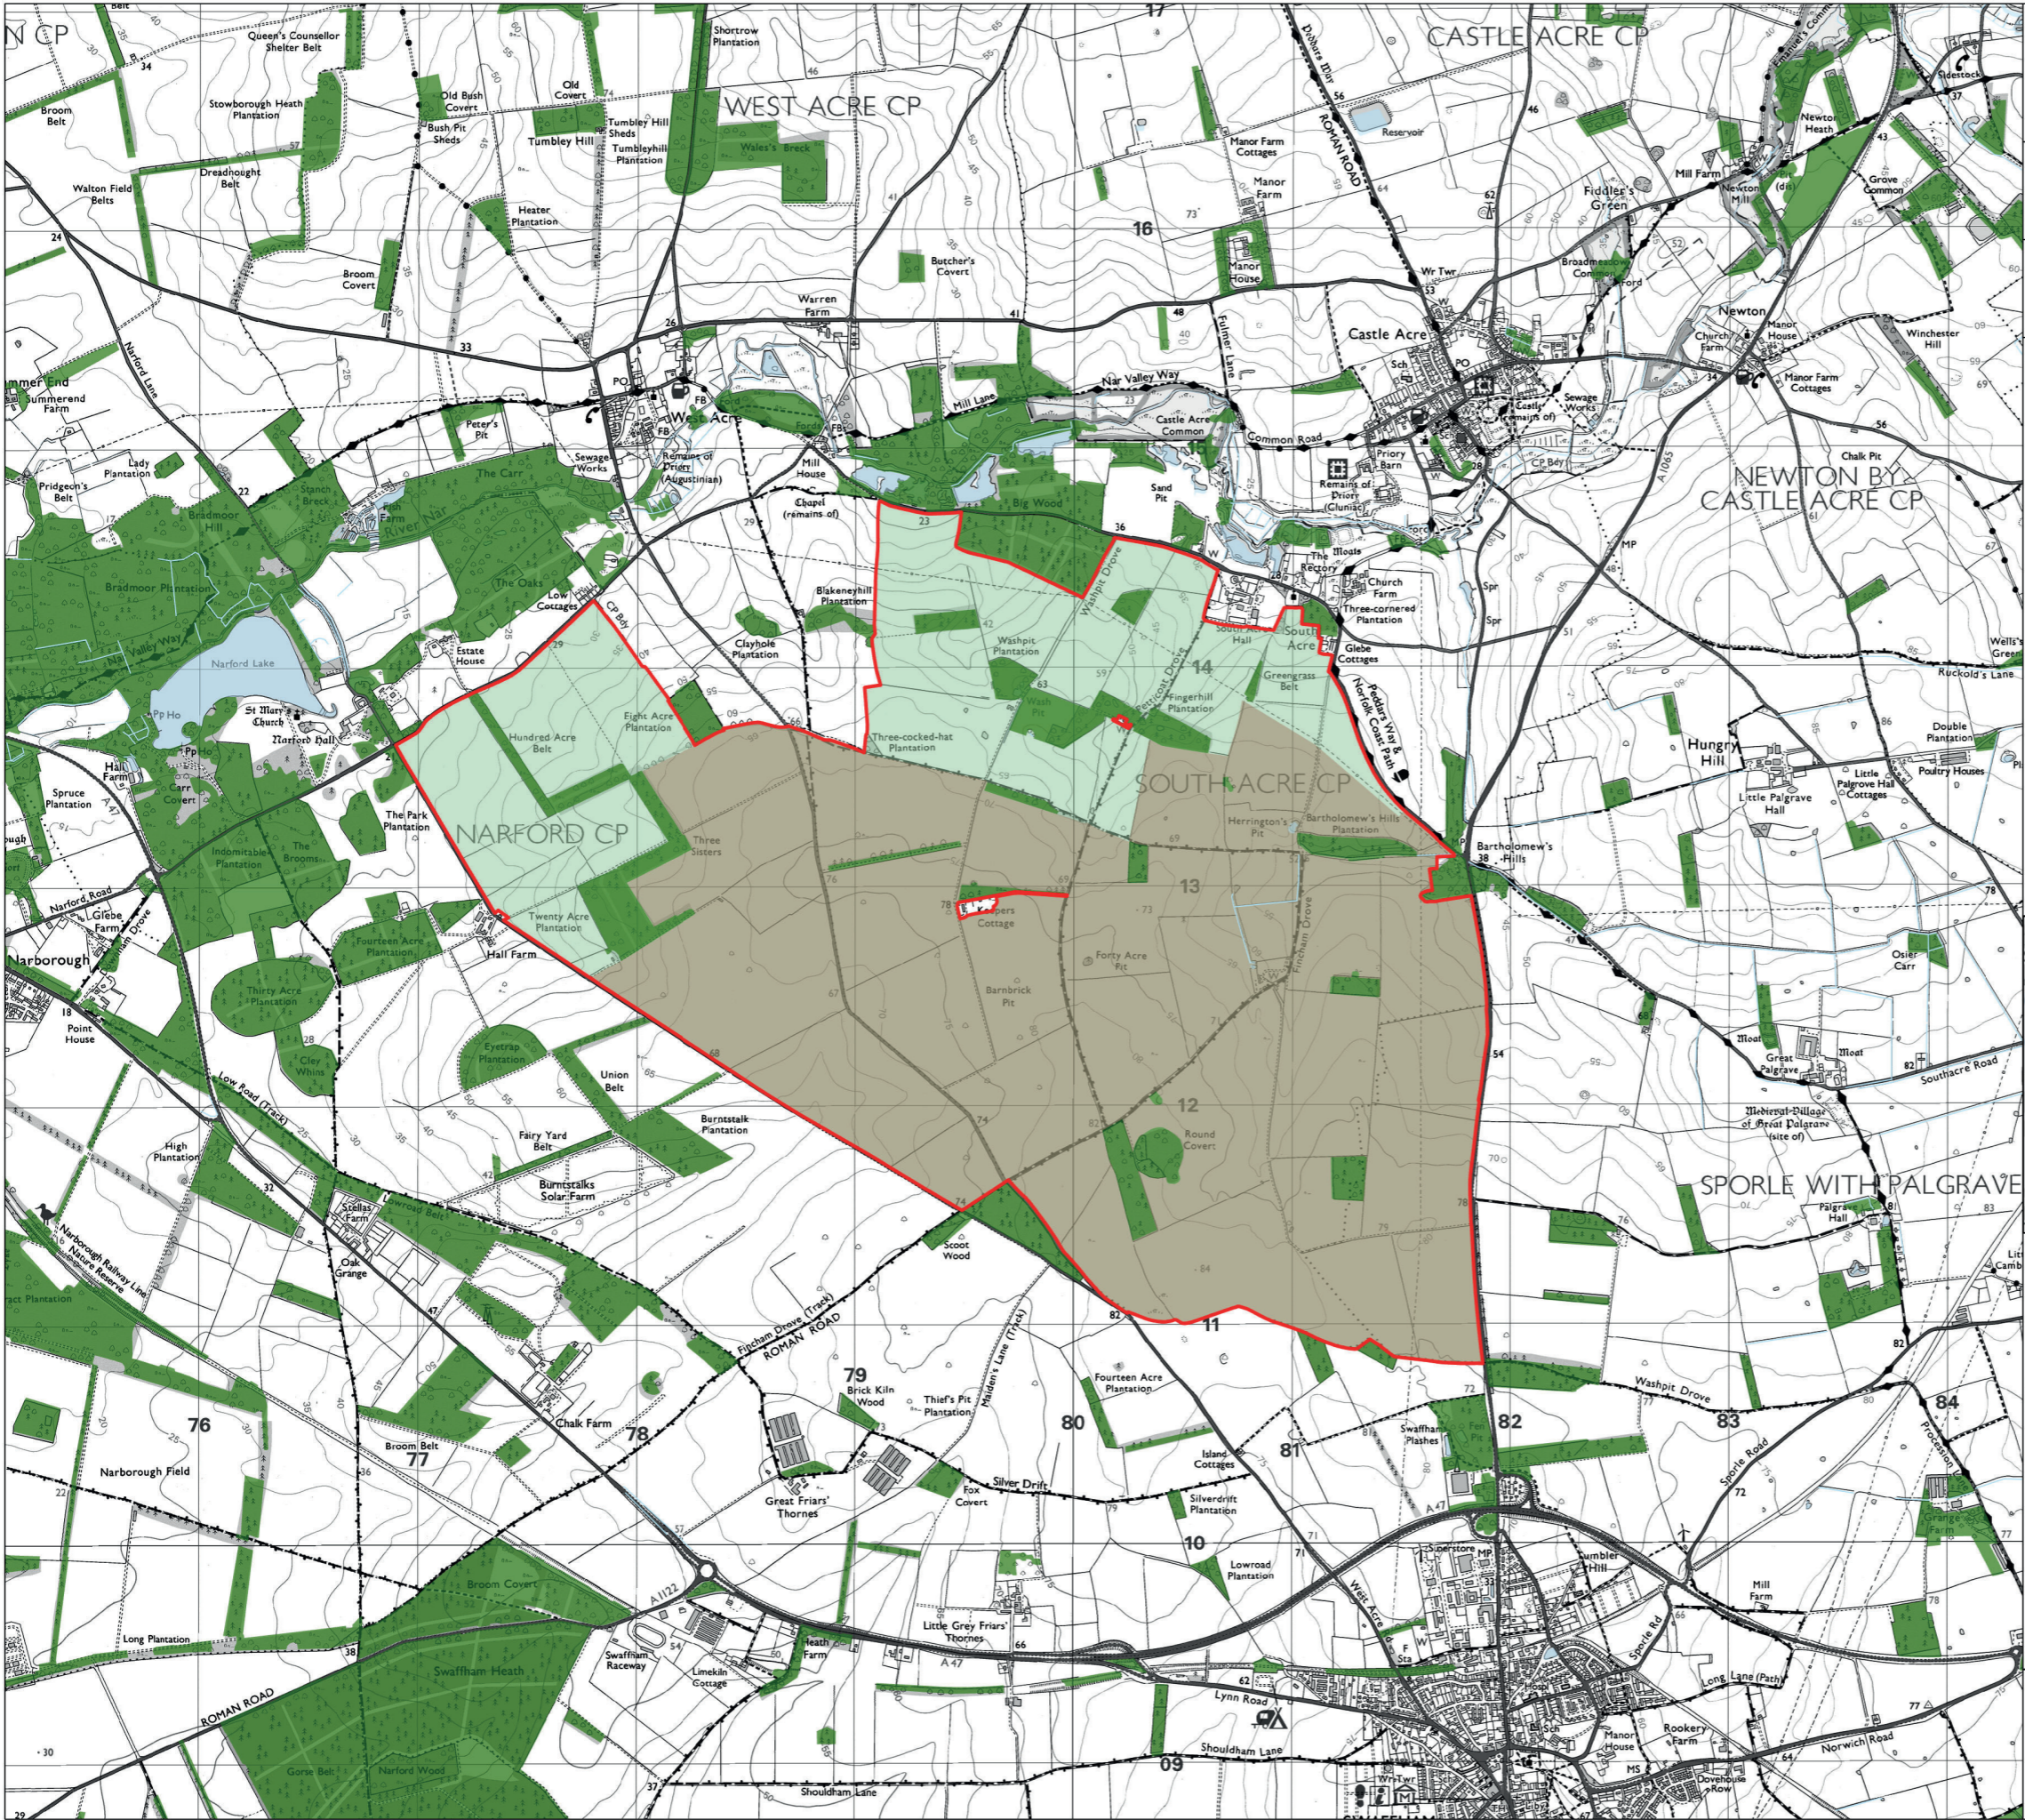

DRAWING TITLE:  
Site Plan

DOCUMENT:  
Co-Design Workshop

- LEGEND:
- Site Boundary
  - Potential area for mitigation and enhancement
  - Potential area for solar and associated development
  - Waterbodies
  - Watercourses
  - Woodland

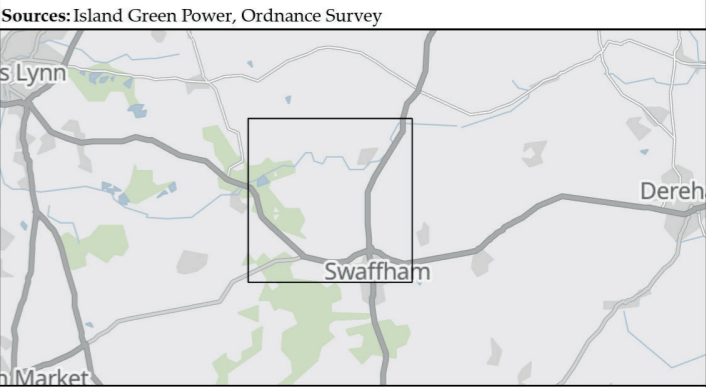

DWG. NO. 9485\_0211

DATE	Aug 2024	DRAWN	ECa
SCALE @A3	1:30,000	CHECKED	RPi
STATUS	Final	APPROVED	RPI

No dimensions are to be scaled from this drawing.  
All dimensions are to be checked on site.  
Area measurements for indicative purposes only.  
THIS DRAWING IS THE PROPERTY ISLAND GREEN POWER AND NO  
REPRODUCTION MAY BE MADE IN WHOLE OR IN PART WITHOUT PERMISSION

