

From: [REDACTED]
To: [H2Teesside](#)
Cc: [REDACTED]
Subject: RE: EN070009 – H2Teesside – Notice to Secretary of State re Natara Global Limited Protective Provisions
Date: 21 August 2025 12:15:58
Attachments: [image002.png](#)
[image003.png](#)
[image004.png](#)
[image005.png](#)
[image006.png](#)
[image007.png](#)
[22004379_PLN_OP_139.1_B - Natara site plan 28 Jul 2025\(157959911.1\).pdf](#)

Dear Lily,

Please find a standalone copy of the plan PDF for convenience (NB: it is the same drawing, and has been extracted from the previous PDF issued).

We wish to clarify the following information that would be inserted into the certified plans schedule in the DCO (subject to the Secretary of State's discretion), which is also shown on the drawing:

- *Document name:* Natara site plan
- *Document reference:* 22004379_PLN_OP_139.1_B
- *Revision number:* B
- *Date:* 25.07.2025


Kind regards,

[REDACTED]

[REDACTED]
MA (Planning Policy and Practice), MRTPI, PG Cert (Urban Design)
Associate Director

T: [REDACTED]
M: [REDACTED]
E: [REDACTED]@dwd-ltd.co.uk
[dwd-ltd.co.uk](mailto:[REDACTED]@dwd-ltd.co.uk)

DWD is the trading name of DWD Property and Planning Limited, a subsidiary of RSK Environment Limited. Registered in England No. 15174312. Registered Office: Spring Lodge, 172 Chester Road, Helsby, Cheshire, England, WA6 0AR. This e-mail (and any attachments) may be confidential and privileged and exempt from disclosure under law. If you

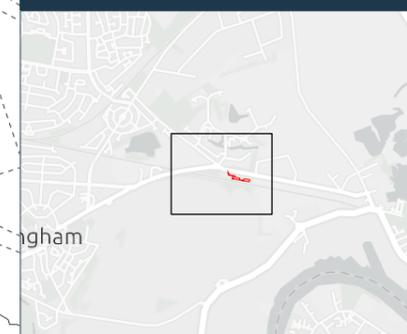

Key:

| | |
|--|--|
| | Natara Land (3170.2m ² , 0.78ac) |
| | Yellow Land (1414.46m ² , 0.35ac) |
| | Blue Land (0.303ac) |
| | Black Land |

Interest: FH
Frutarom (UK) Limited

TitleNo(s):
CE154562, Unregistered936

Coordinate System: British National Grid
Projection: Transverse Mercator
Datum: OSGB 1936

Coords: 447560, 522932

Scheme Name:
H2Teesside

Drawing Name:
Natara Site Plan


Drawing No: 22004379_PLN_OP_139.1_B

| Rev | Date | Description |
|-----|------------|------------------------|
| - | 03.05.2024 | First Issue |
| A | 27.09.2024 | Addition of Crane Area |
| B | 25.07.2025 | Updated Key |

Drawn: HM / AA
Approved: JP
Sheet No: 1 of 1
Sheet Size: A3



The information contained in this document is confidential and protected by copyright. The use, copying or disclosure to a third party, either wholly or in part, except with the written permission of, and in the manner prescribed by AECOM constitutes an infringement of copyright. Dalcour Maclaren does not warrant that this document is definitive nor free of error and does not accept liability for any loss caused or arising from reliance upon information provided herein. Although our best efforts have been made to ensure the accuracy of these plans, all measurements must be confirmed on site. BASED UPON THE ORDNANCE SURVEY MAP WITH THE SANCTION OF THE CONTROLLER OF HM STATIONERY OFFICE. CROWN COPYRIGHT RESERVED. © OS LICENCE No. 0100031673

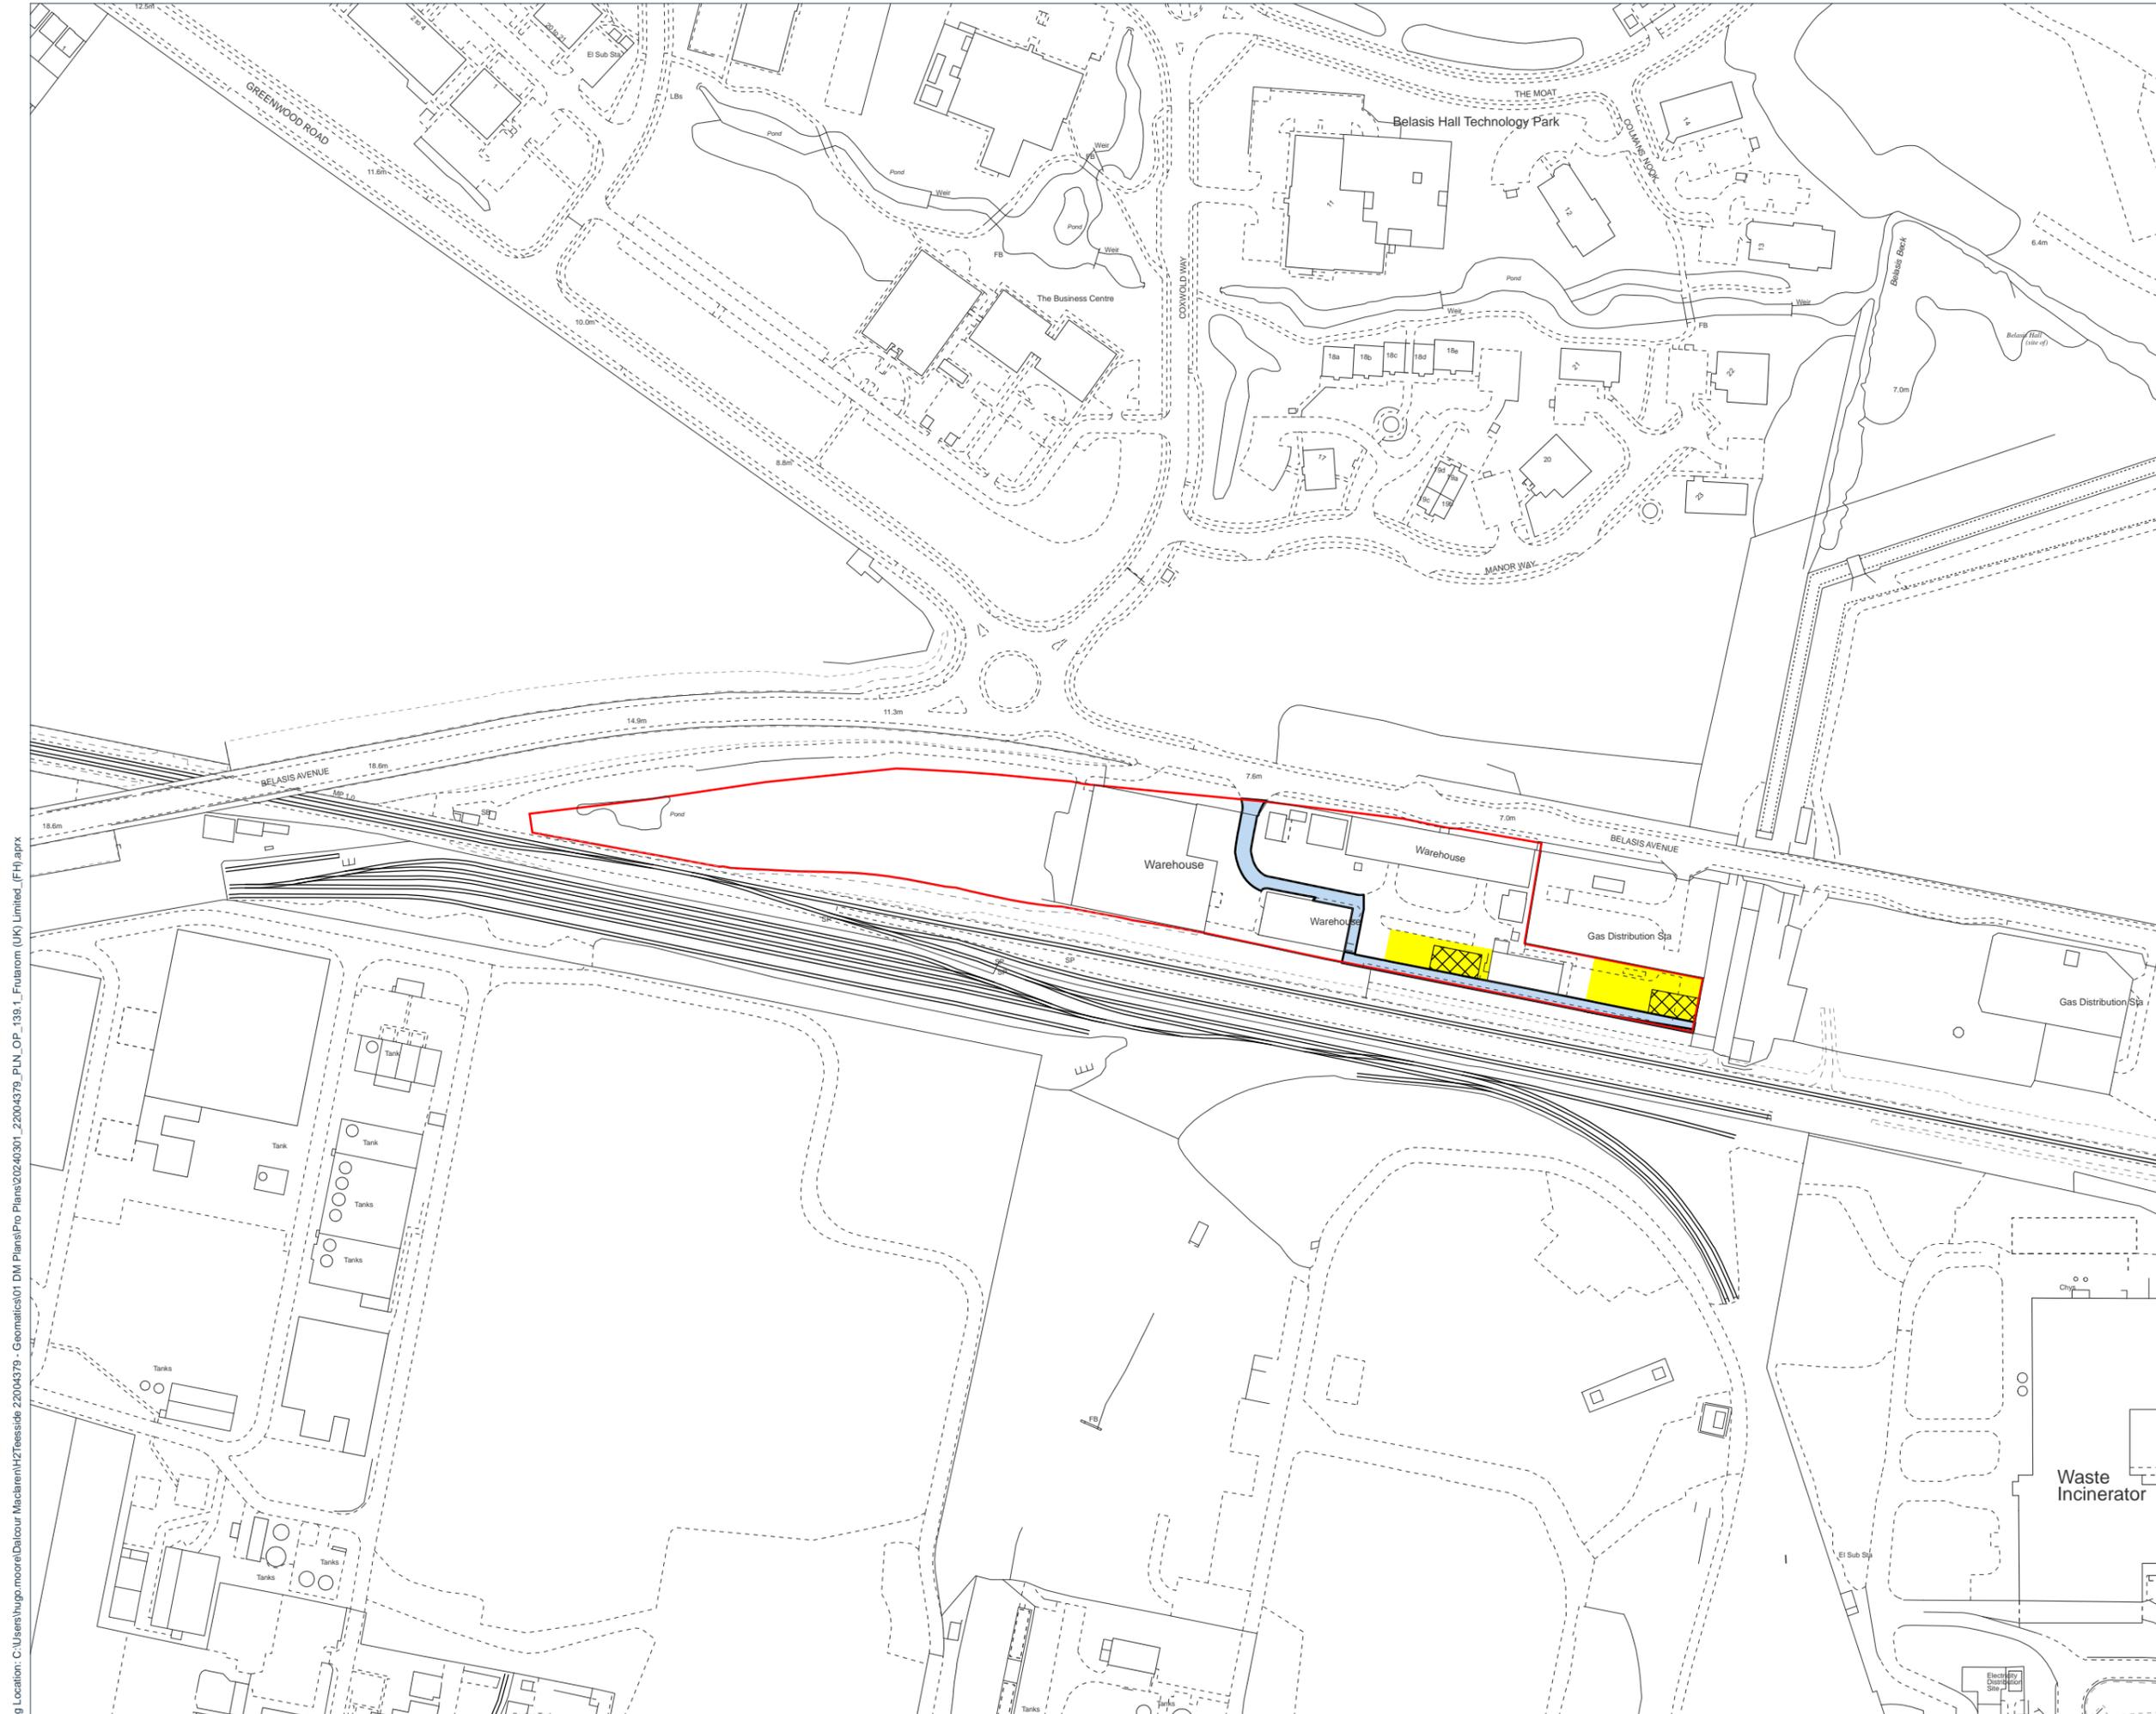

Drawing Location: C:\Users\hugo.moore\OneDrive\Dalcour Maclaren\H2Teesside 22004379 - Geomatics\01 DM Plans\Pro Plans\2024\0301_22004379_PLN_OP_139.1_Frutarom (UK) Limited_(FH).aprx