
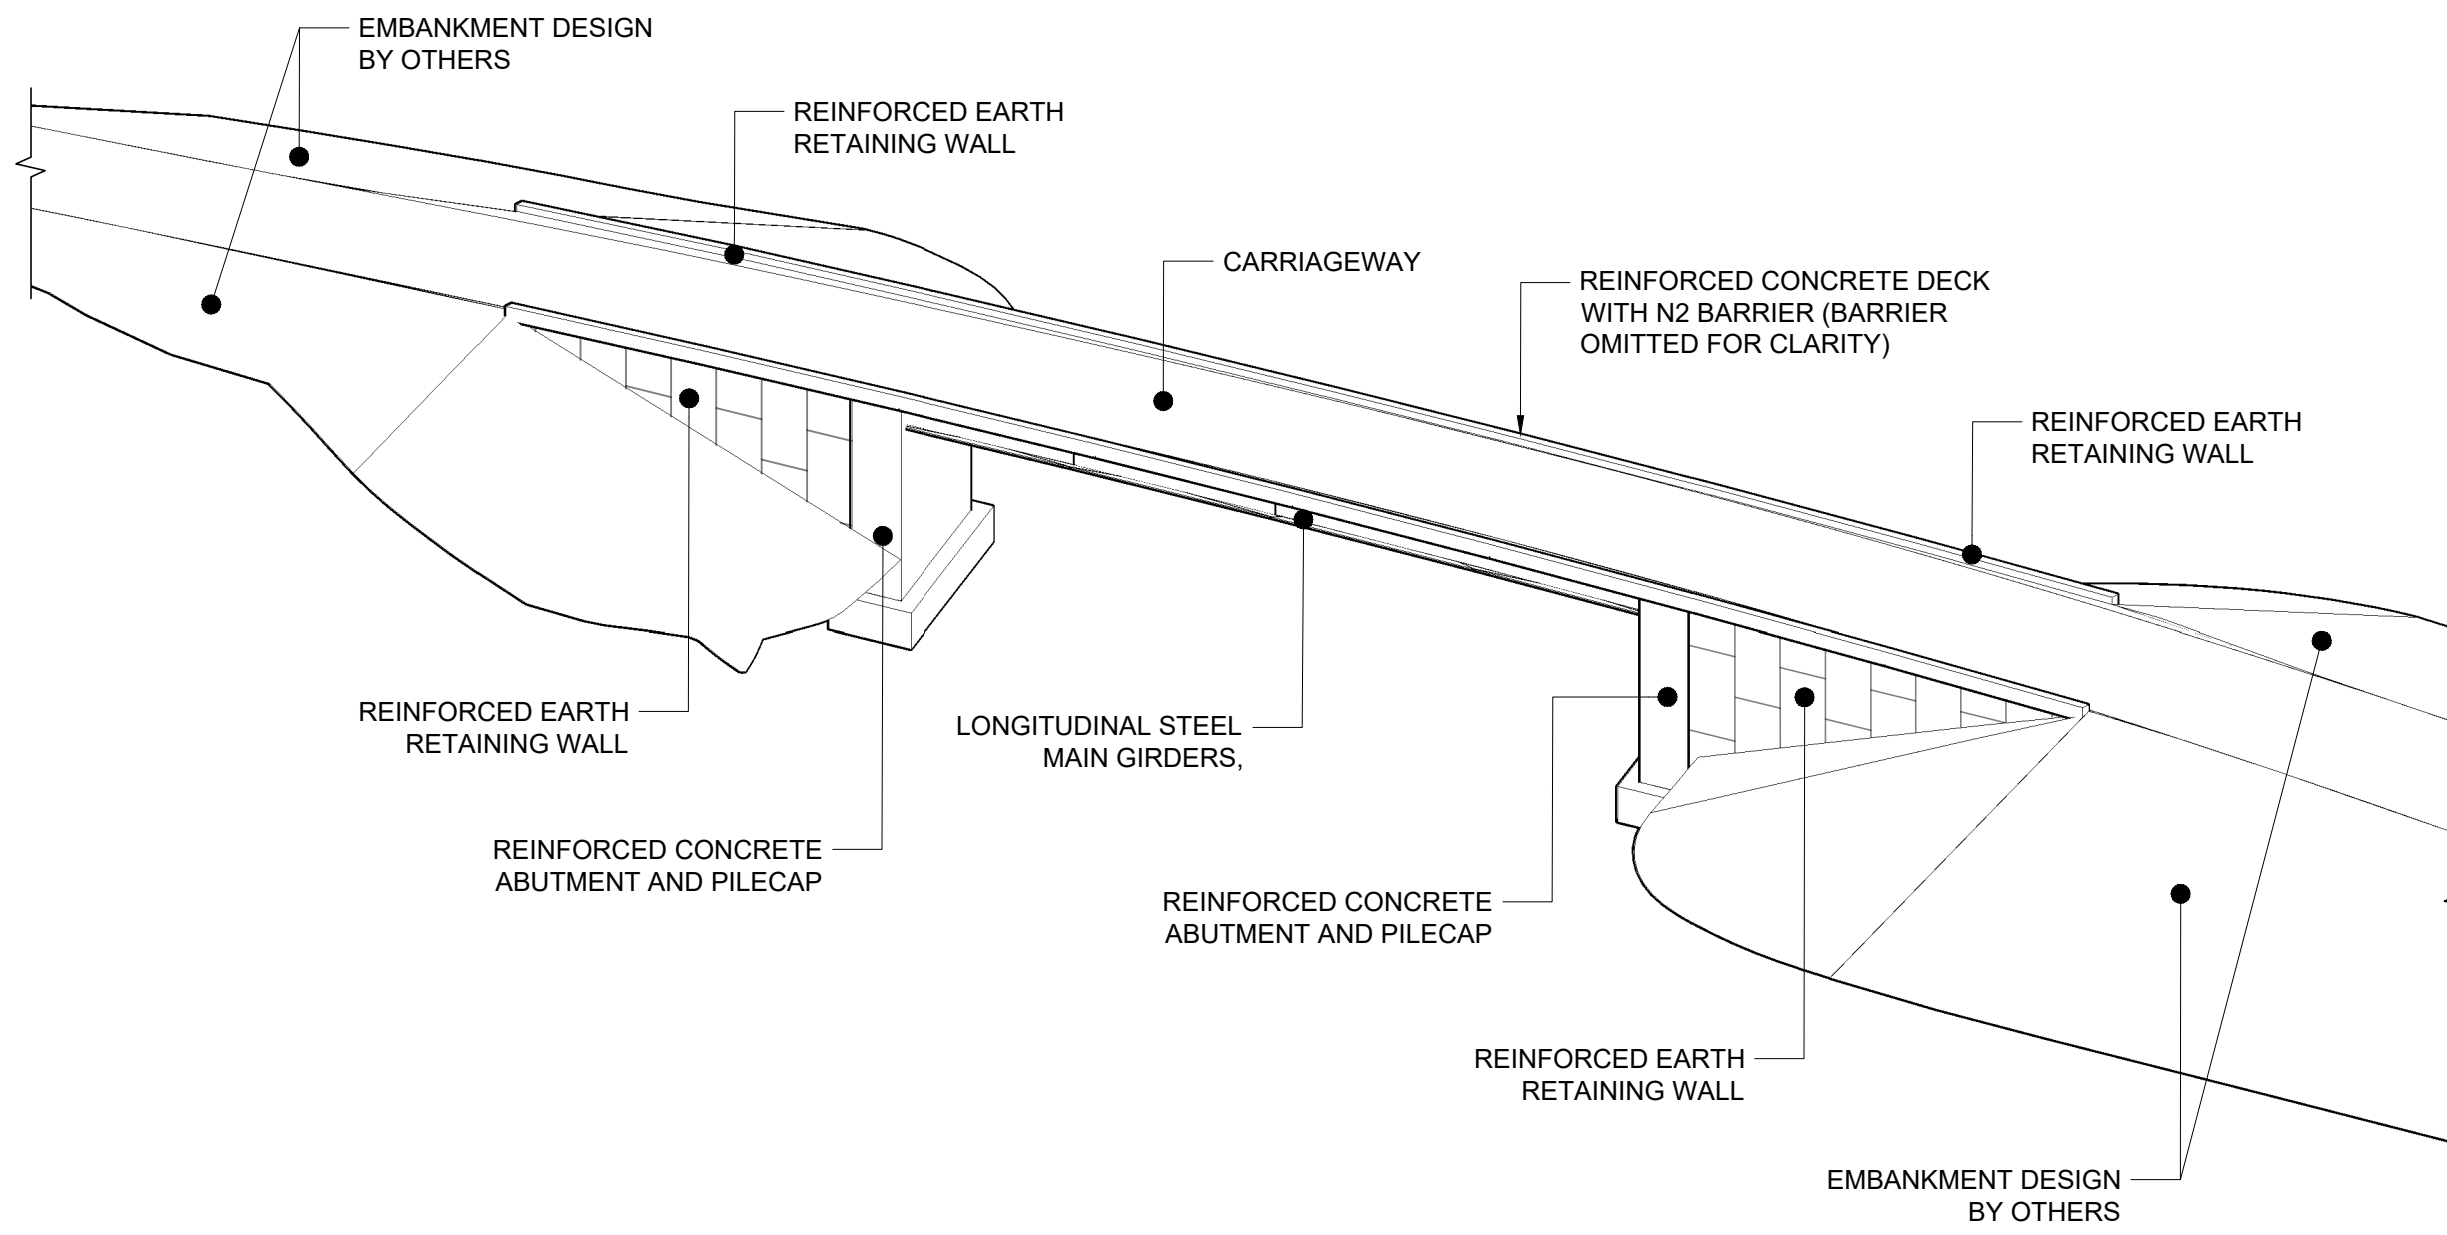


- NOTES
- ALL DIMENSIONS ARE IN MILLIMETRES UNLESS STATED OTHERWISE.
 - ALL LEVELS & COORDINATES ARE IN METRES RELATIVE TO ORDNANCE DATUM

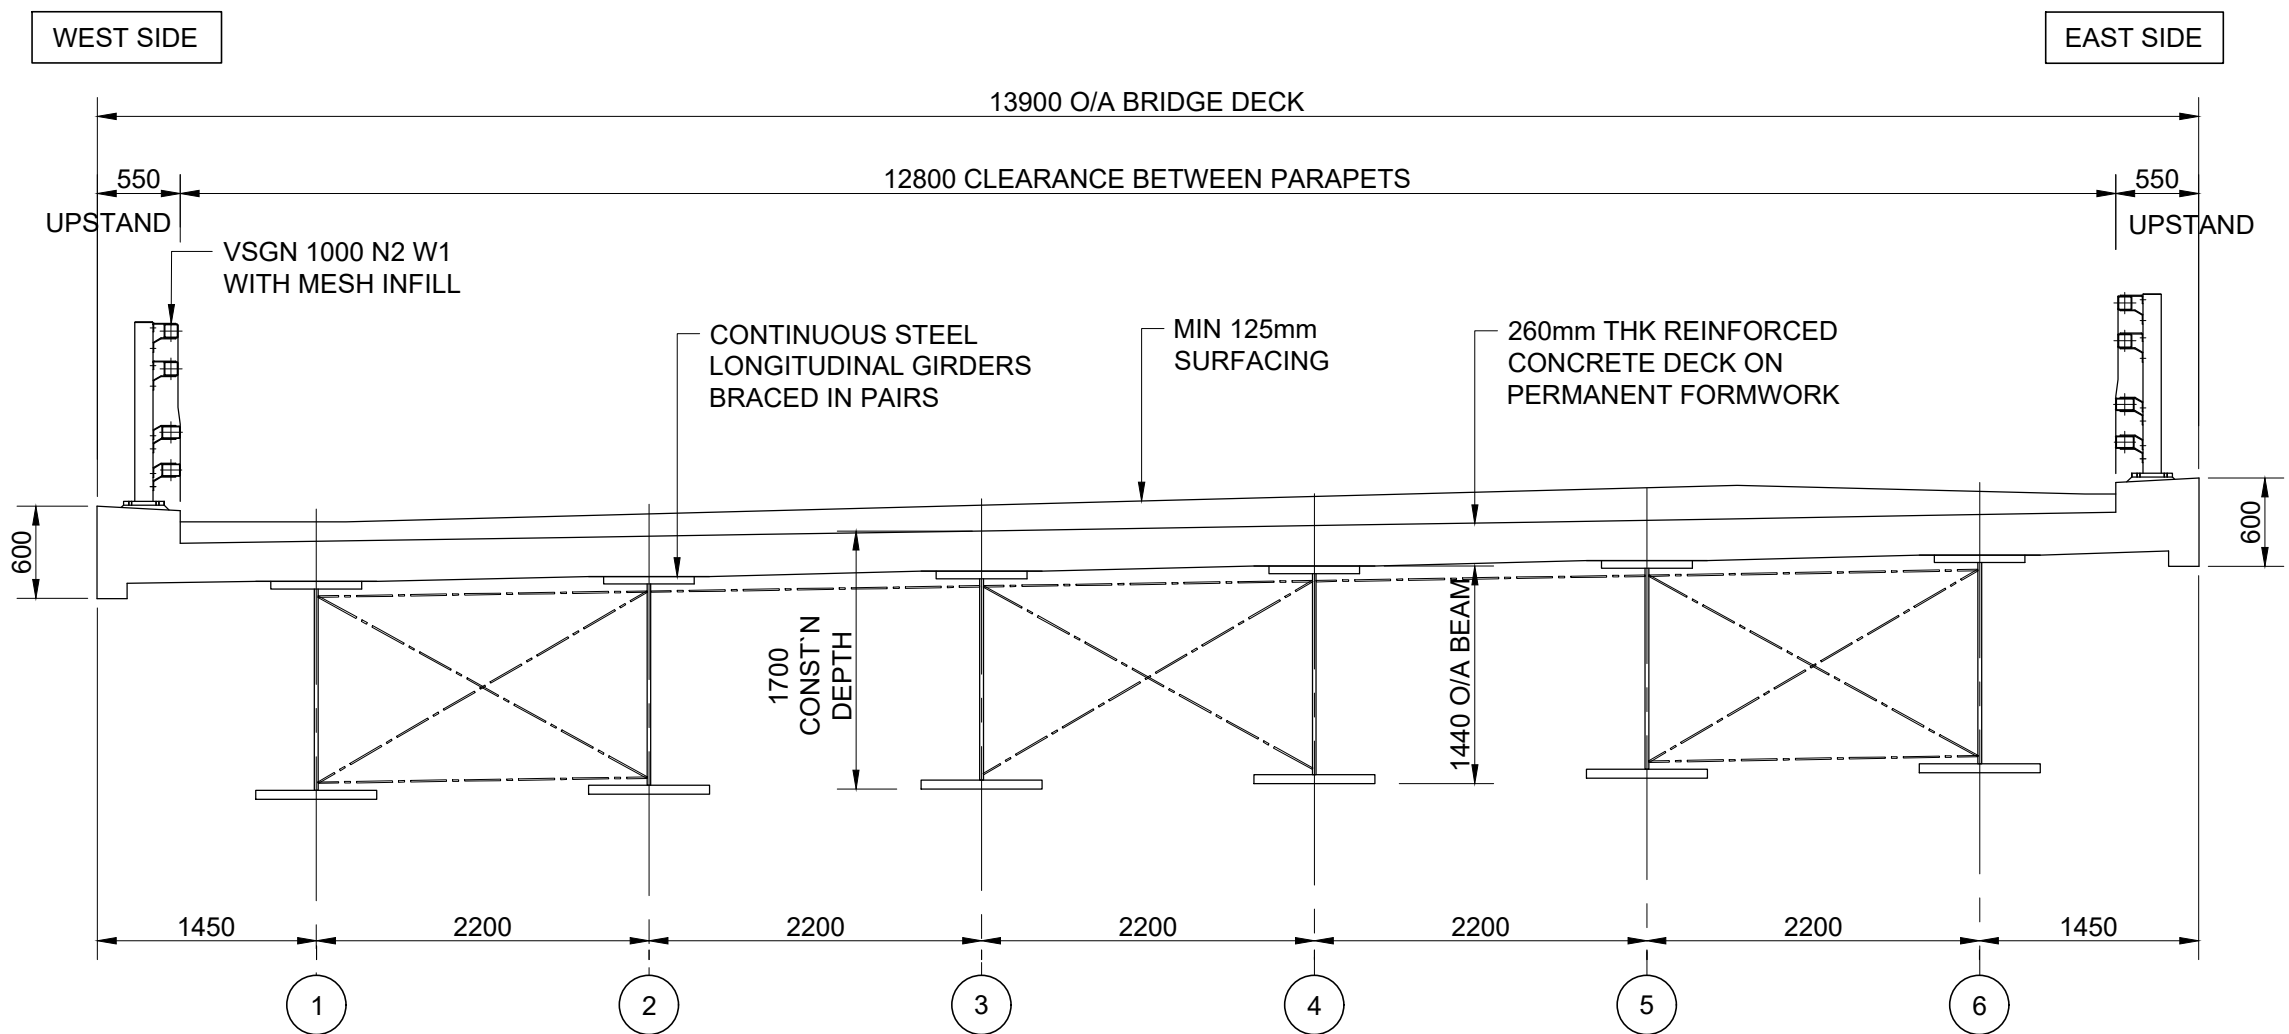

Legend

P3	25.09.25	Notes amended	DGJ	AW
P2	31.07.25	Issued for DCO submission	DGJ	AW
P1	23.06.25	Original Version	DGJ	AW
Rev	Date	Details of issue / revision	Drw	Rev

ISSUES & REVISIONS

SEGRO

**THE EAST MIDLANDS
GATEWAY PHASE 2 AND
HIGHWAY ORDER 202[]**

Drawing Title
A453 BRIDGE PLAN

Scale	As Shown	Drawn	D.G.Jones
Size	A1	Reviewed	A.White
Regulation	6(2)	Document	DCO 2.11

Drawing Status
DCO SUBMISSION

Drawing No. EMG2-CH-SBR-BR-DR-CB-00024	Revision P3
--	-----------------------