



- Notes**
- All dimensions in metres unless noted otherwise.
 - The height of proposed bridges, embankments and depths of cuttings are indicative subject to the limits of deviation referred to in the order.
 - All structure positions and sizes shown are indicative only.
 - The proposed works including their specific alignment will be subject to detailed design within the limits of deviation identified on the works plans.
 - Horizontal and vertical deviation of the highway alignments are permitted in accordance with Article 4 of the Development Consent Order.

Legend

- Highway Drainage Outfalls
- Proposed Design
- Draft Order Limits
- Chainage Lines
- Cross section location

SCALE: METRES

- Highway Plans Cross Sections**
- Refer to document DCO 2.9A for:
- Hyams Lane (Section A-A, B-B)
 - EMG2 Access (A453) (Section C-C)
- Refer to document DCO 2.9B for:
- Active Travel Link (Section D-D, E-E)
 - M1 Northbound to A50 Westbound Interchange Link (Section F-F)
 - L57 Shared Use Cycle Track (Sections M-M & N-N)
- Refer to document DCO 2.9C for:
- M1 Northbound to A50 Westbound Interchange Link (Section G-G, H-H, I-I)
 - A50 Westbound Interchange Link (Section J-J)
 - A50 Eastbound (Sections K-K & L-L)
- Highway Plans Long Sections**
- Refer to document DCO 2.10A for:
- M1 Northbound to A50 Westbound Interchange Link
 - A50 Westbound Interchange Link
- Refer to document DCO 2.10B for:
- A50 Eastbound to M1 J24 Interchange Link
 - M1 Southbound to M1 J24 Interchange Link
- Refer to document DCO 2.10C for:
- Active Travel Link
 - EMG2 Access
 - L57 Shared Use Cycle Track
- Refer to document DCO 2.10D for:
- Hyams Lane
- A453 Bridge Plan**
- Refer to document DCO 2.11

- Highway Works**
- By reference to the Works Plans (Document 2.3B) and Schedule 1 of the Development Consent Order this plan shows the following highway works:
- Works No. 8 (part);
 - Works No. 13;
 - Works No. 14 (part); and
 - Works No. 19.

| Rev | Date | Details of issue / revision | Drw | Rev |
|-----|----------|--|-----|-----|
| P10 | 02.02.26 | Annotations updated | DF | SRH |
| P09 | 21.01.26 | Chainage Colours updated | DF | SRH |
| P08 | 08.10.25 | Notes amended | SRH | SRH |
| P07 | 31.07.25 | Issued for DCO Submission | JFP | SRH |
| P06 | 27.06.25 | Cross section locations and references added | MS | SRH |
| P05 | 16.06.25 | M1 northbound amended | MS | SRH |
| P04 | 28.01.25 | Legend & notes updated | MS | SRH |
| P03 | 16.01.25 | Minor highway revisions | MS | SRH |
| P02 | 20.12.24 | Dwg frame update, minor highway revisions | MS | SRH |
| P01 | 15.11.24 | Issued for information | MS | SRH |

ISSUES & REVISIONS




THE EAST MIDLANDS GATEWAY PHASE 2 AND HIGHWAY ORDER 202[]

HIGHWAY PLANS GENERAL ARRANGEMENT SHEET 2 OF 4

| | | | |
|------------|--------|----------|----------|
| Scale | 1:2500 | Drawn | M.S |
| Size | A1 | Reviewed | S.H |
| Regulation | 6(2) | Document | DCO 2.8B |

DCO SUBMISSION

| | | | |
|-------------|---------------------------|----------|-----|
| Drawing No. | EMG2-BWB-HGN-XX-DR-H-0102 | Revision | P10 |
|-------------|---------------------------|----------|-----|

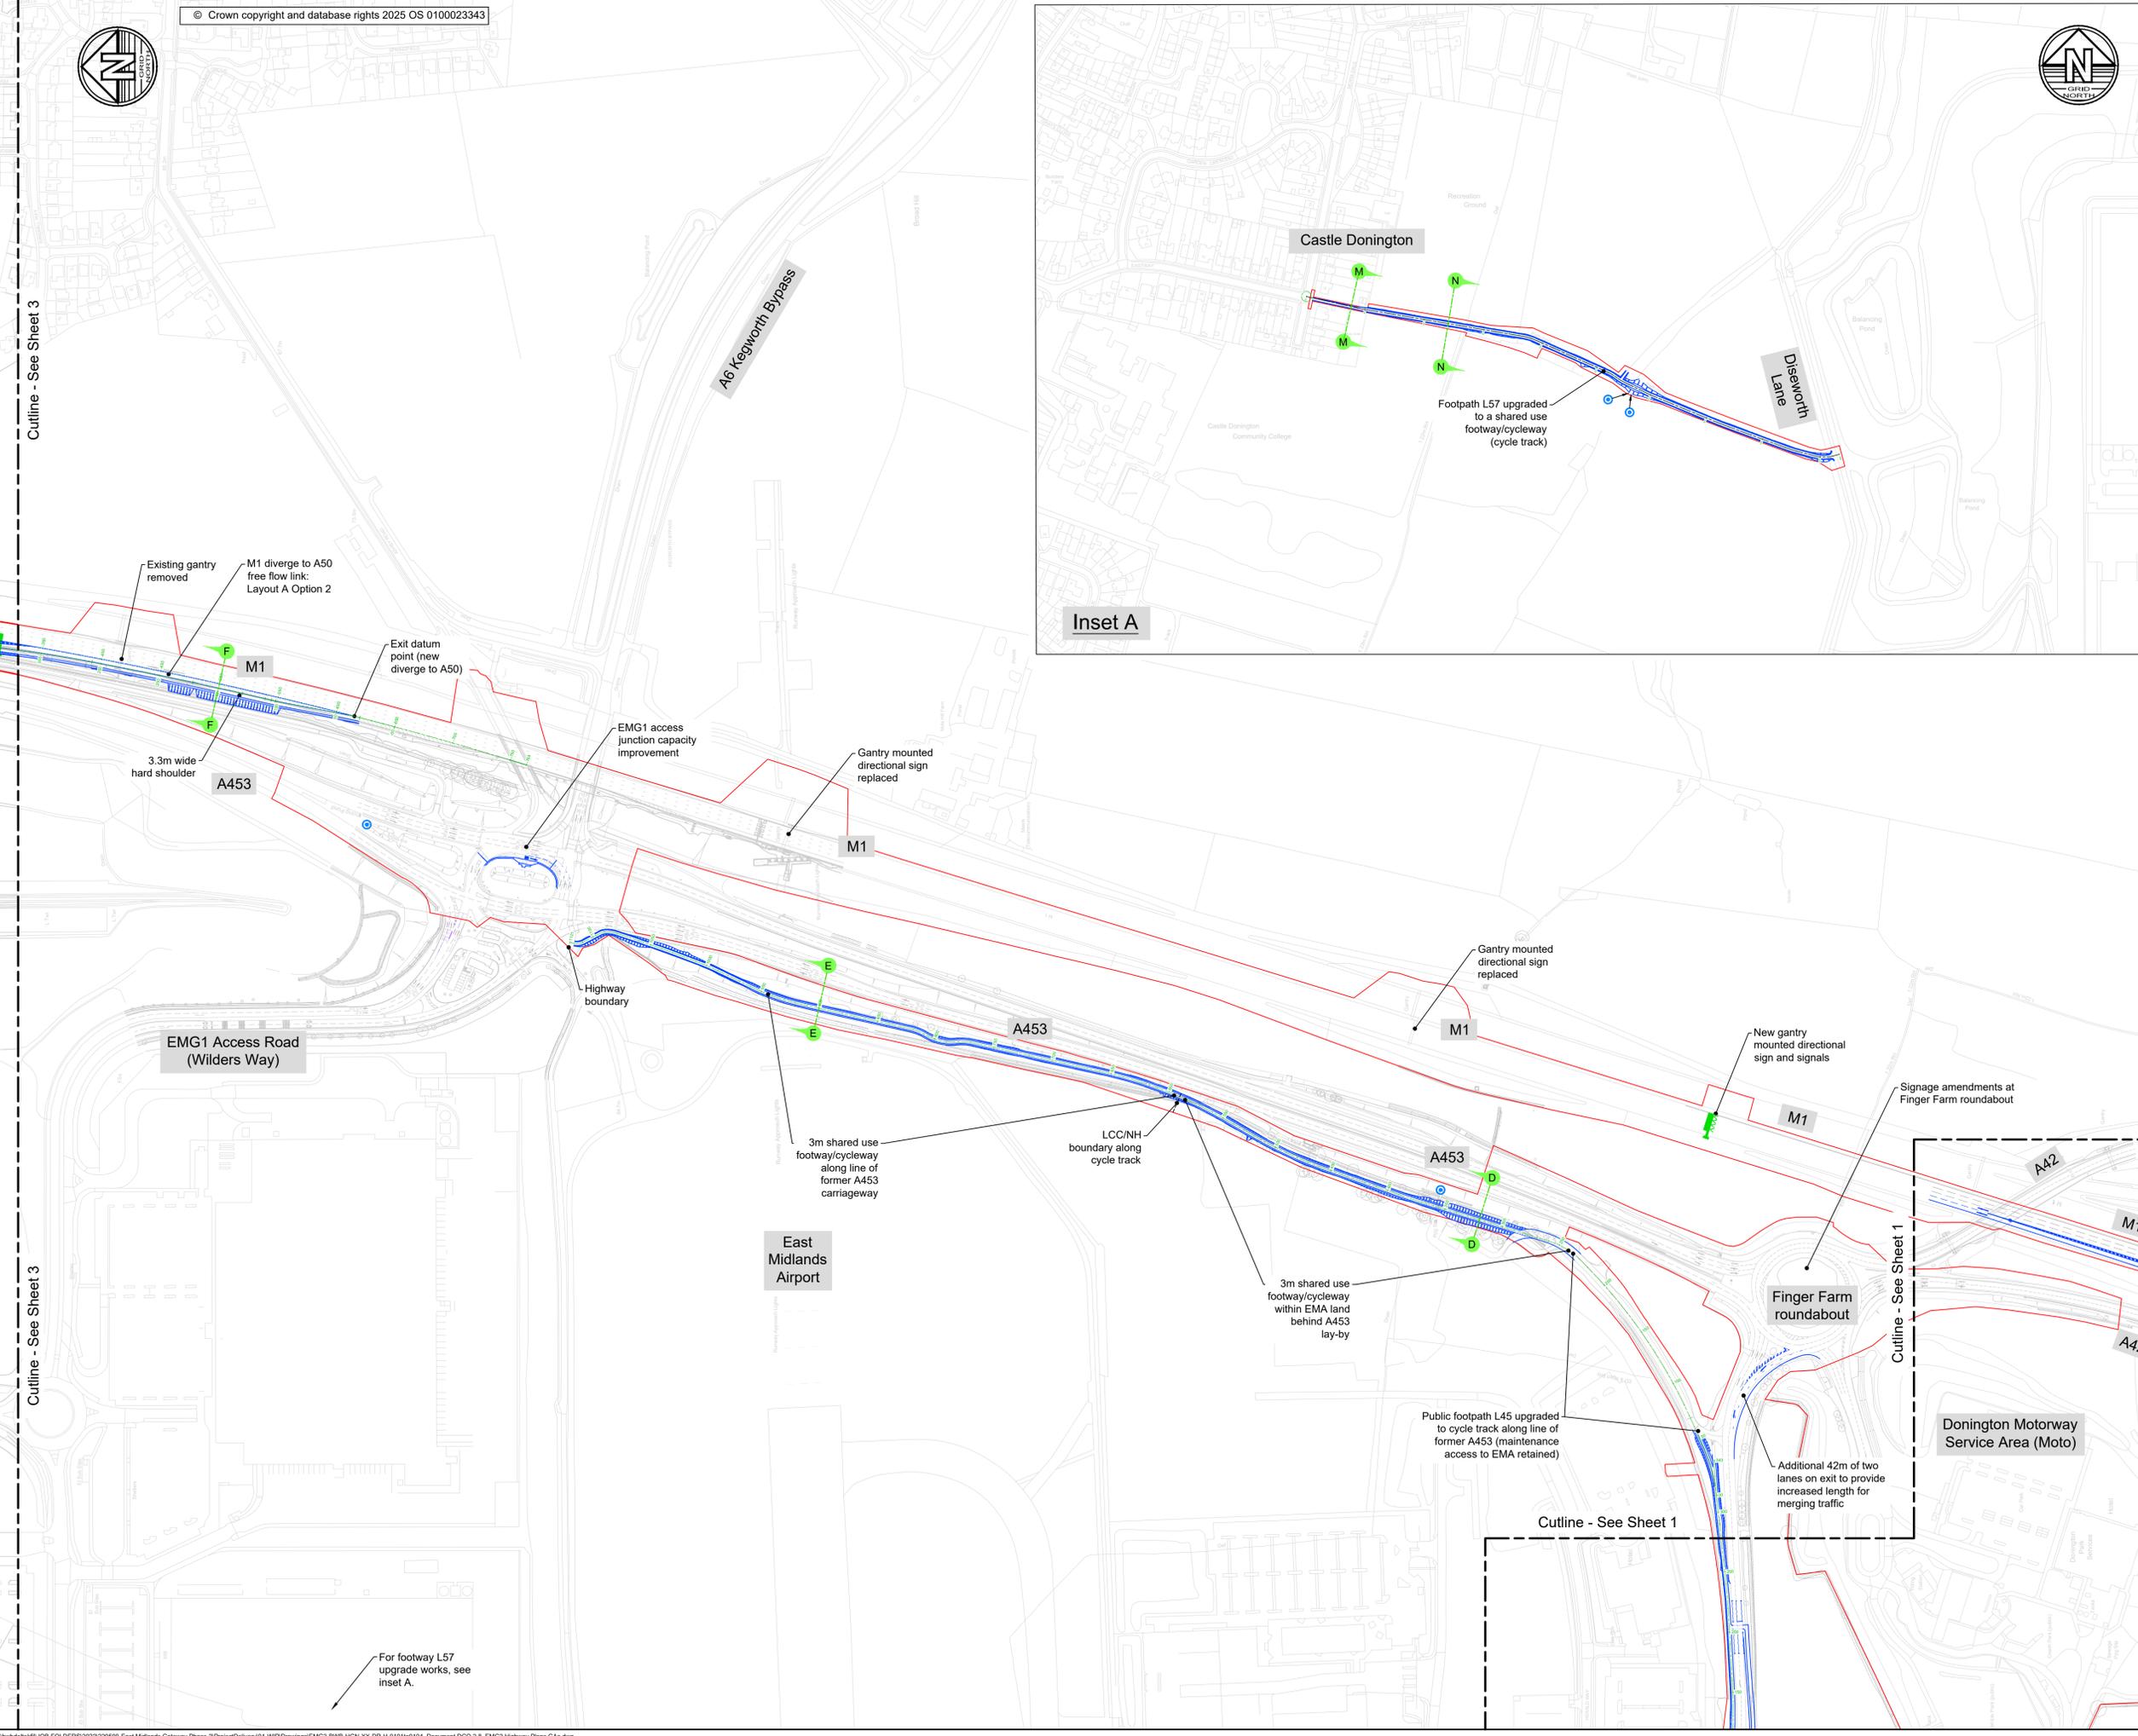

Cutline - See Sheet 3

Cutline - See Sheet 3

Cutline - See Sheet 1

Cutline - See Sheet 1

For footway L57 upgrade works, see inset A.