

East Midlands Gateway
Phase 2 (EMG2)

Document DCO 7.5A/MCO 7.5A

Annex 1D to DCO 7.5/MCO 7.5 Applicants' Response to Examining Panel's First Written Questions Section Overlay

APRIL 2026

The East Midlands Gateway Phase 2
and Highway Order 202X and The East Midlands Gateway
Rail Freight and Highway (Amendment) Order 202X

[SEGRO.COM/SLPEMG2](https://www.segro.com/slpemg2)

SEGRO

**The East Midlands Gateway Phase 2 and
Highway Order 202X and the East Midlands Gateway
Rail Freight and Highway (Amendment) Order 202X**


**ANNEX 1D TO DCO 7.5 / MCO 7.5 APPLICANTS'
RESPONSE TO EXAMINING PANEL'S FIRST
WRITTEN QUESTIONS SECTION OVERLAY
(DOCUMENT DCO 7.5A/MCO 7.5A)**

Version	Date	Status of Version
0	April 2026	Deadline 3



General Notes

- This document is to be used for the stated purpose only and should not be used for any other.
- Dimensions are all in millimetres, unless stated otherwise.
- It is the recipient's responsibility to print this document to the correct size & scale.
- All relevant drawings and specifications should be read in conjunction with this document.
- Scaling of this document is not recommended.

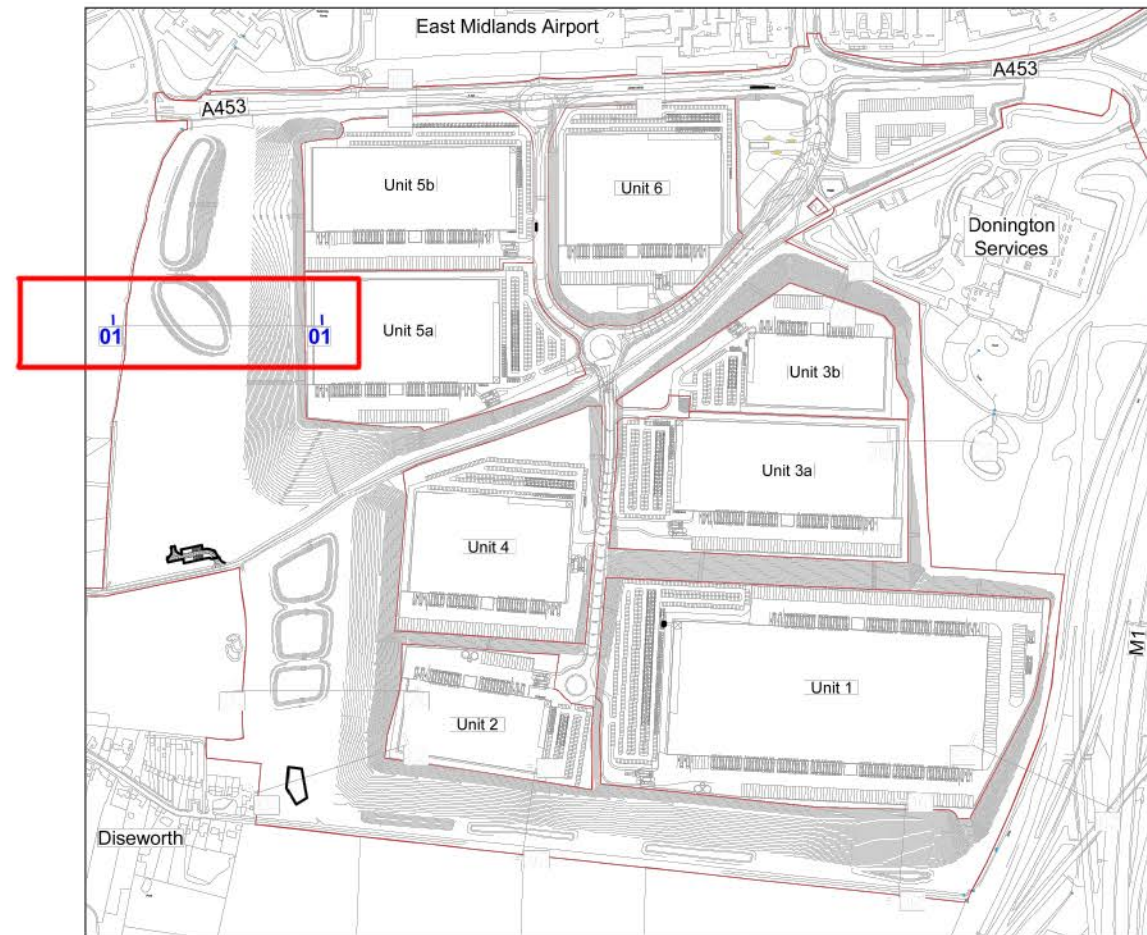

Location Plan - NTS



Project Name

East Midlands Gateway Phase 2

Employer	Project Address
Segro	Diseworth

RIBA Workstage	Suitability
3 - Spatial Coordination	S2 - Information

Drawn	Checked	Created	Size
LM	MS	26/03/2026	A3

UMC Project Reference	Scale	LOD	LOI
19232	1:1000	1	1

Document Title

Section overlay

Document Reference

19232 - UMC - XXXX - SI - DR - A - 0115


Revision Note

Initial Issue

Issue Date	Status	Current Revision
------------	--------	------------------

26.03.2026	Sketch
-------------------	---------------

P01

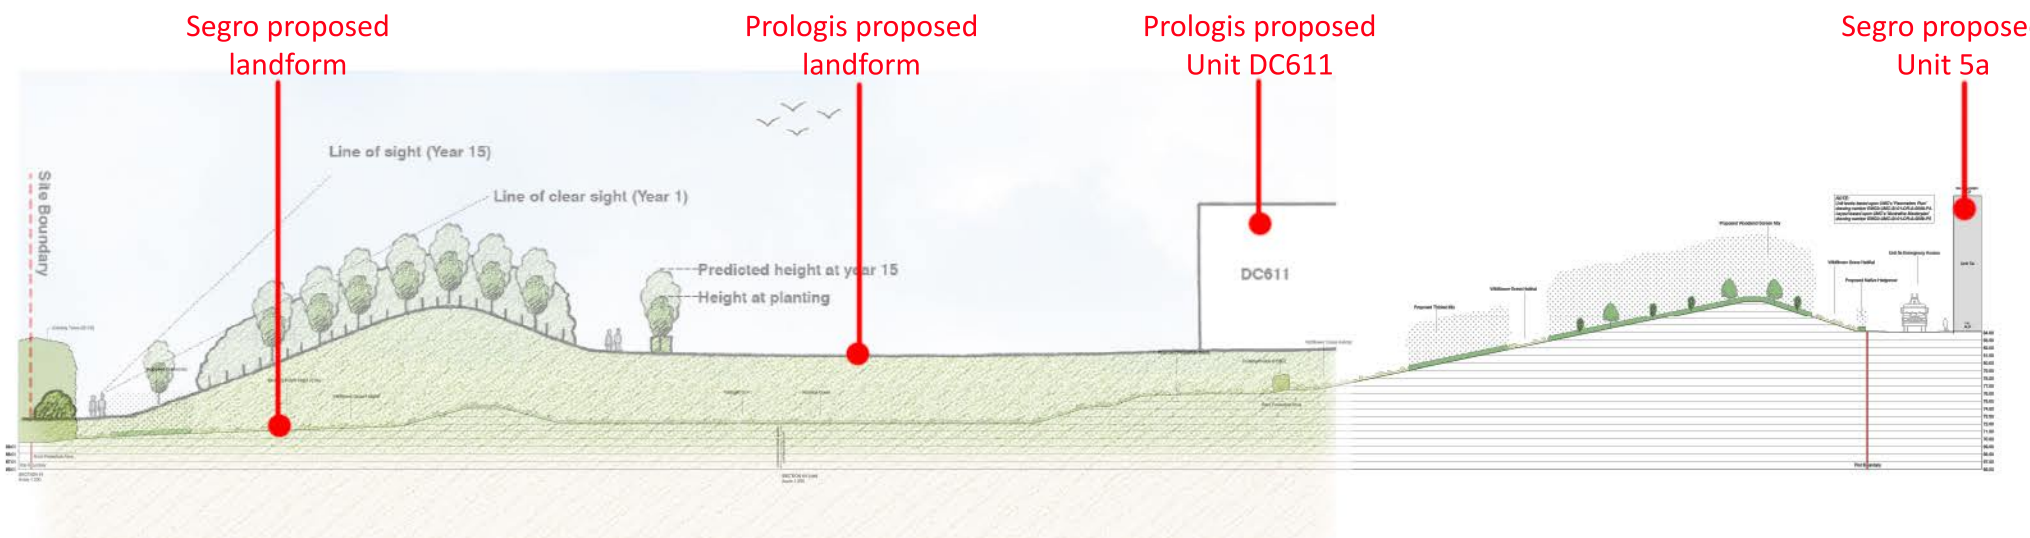

Section 01 - 1:1000