



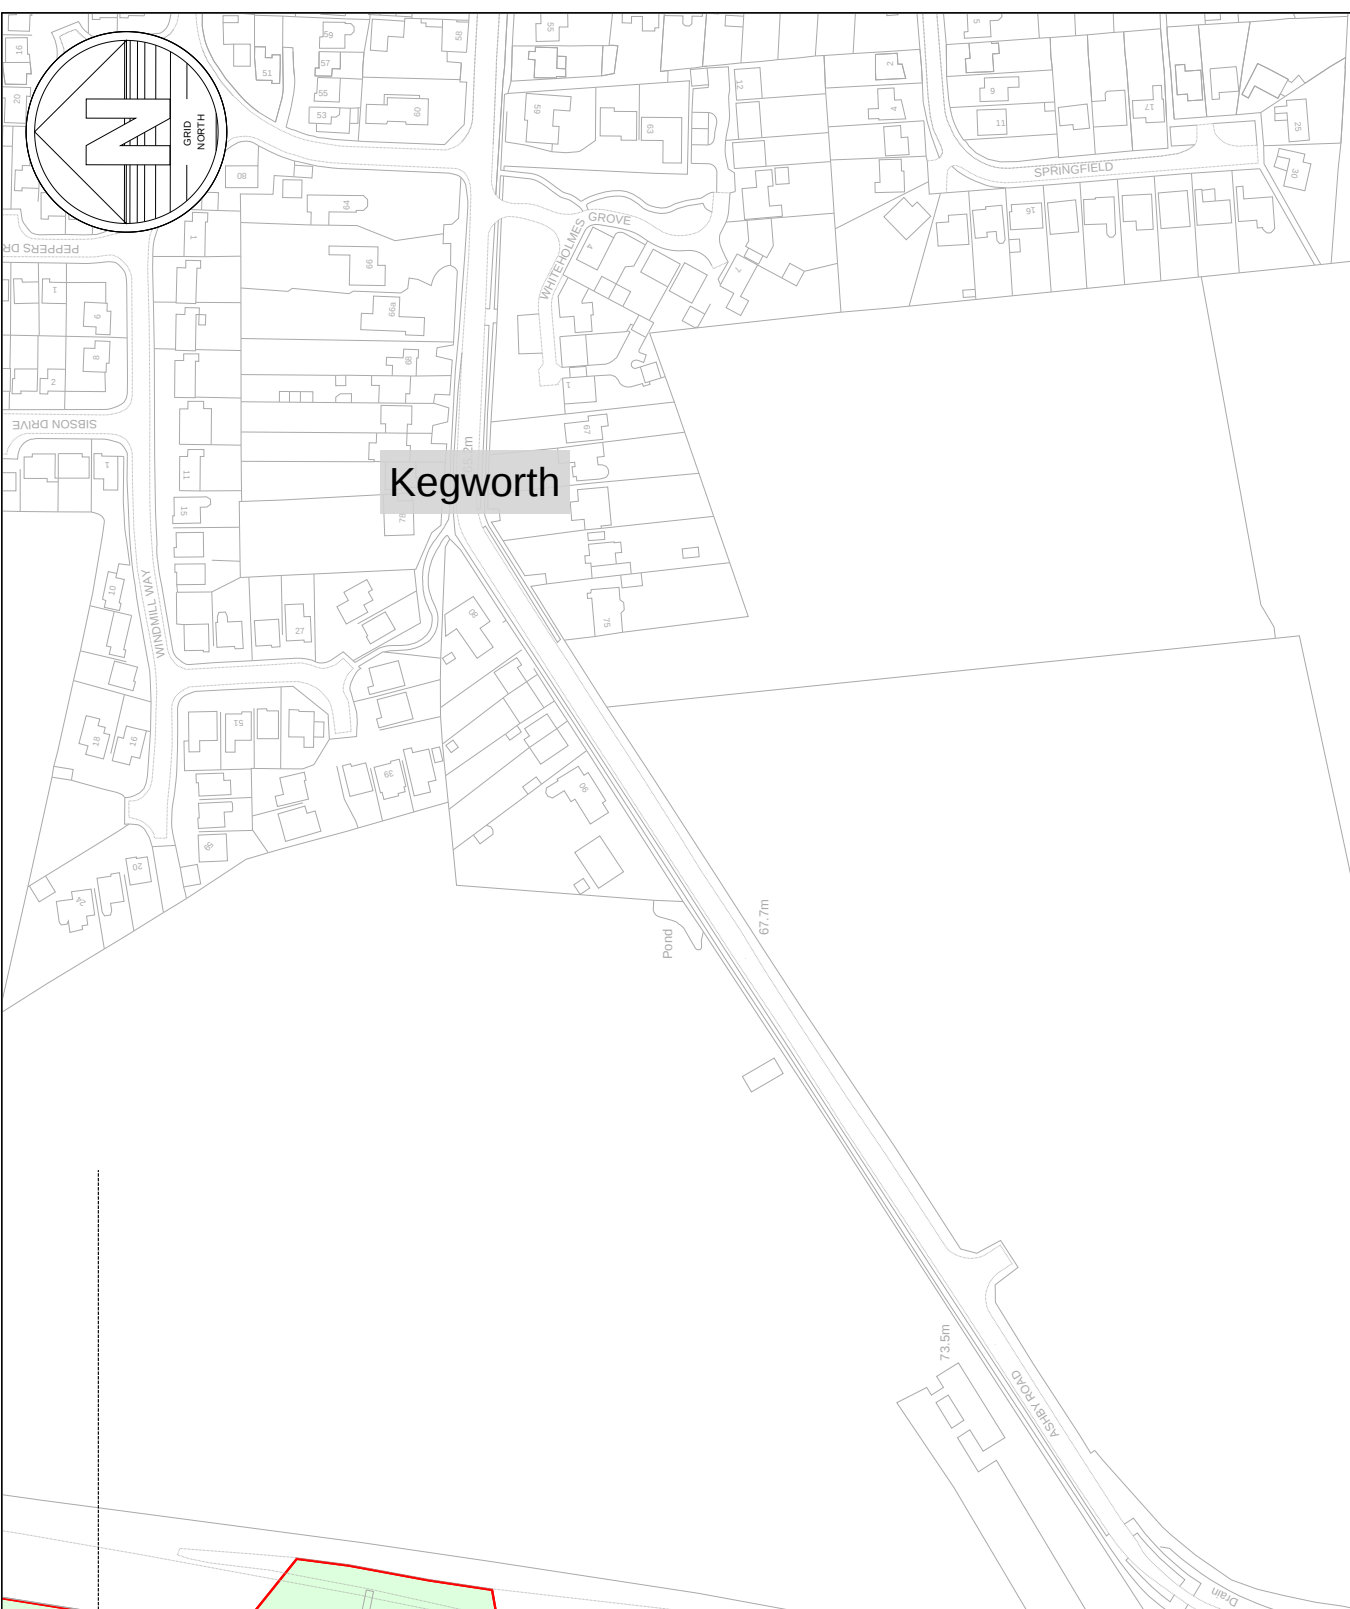


Castle Donington

Recreational Land

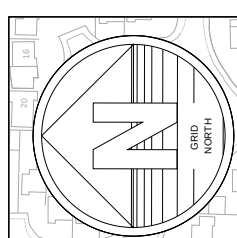

SCALE 1:1250


INSET 2A

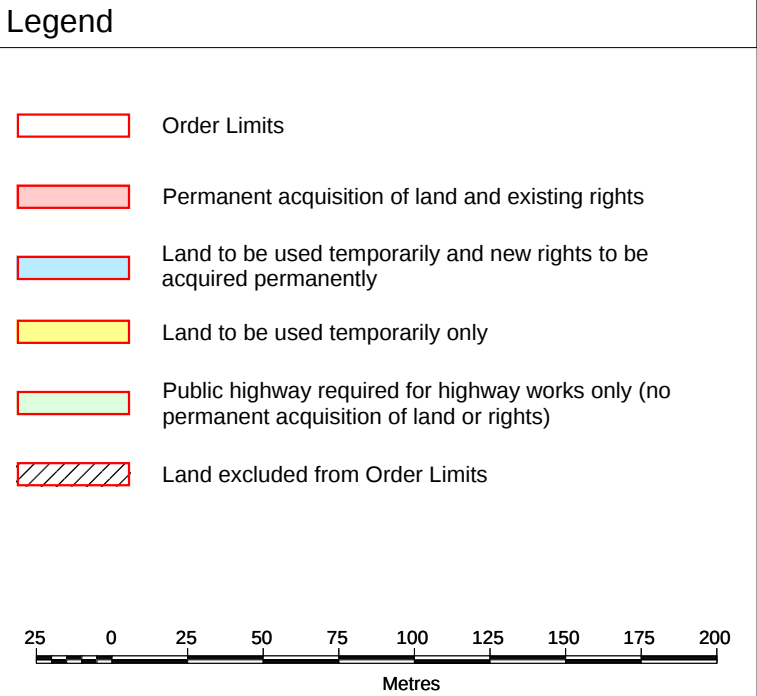

Notes

Plots are split on cut lines. Individual plots are not shown on two sheets. Each sheet has its own plots

Key Plan

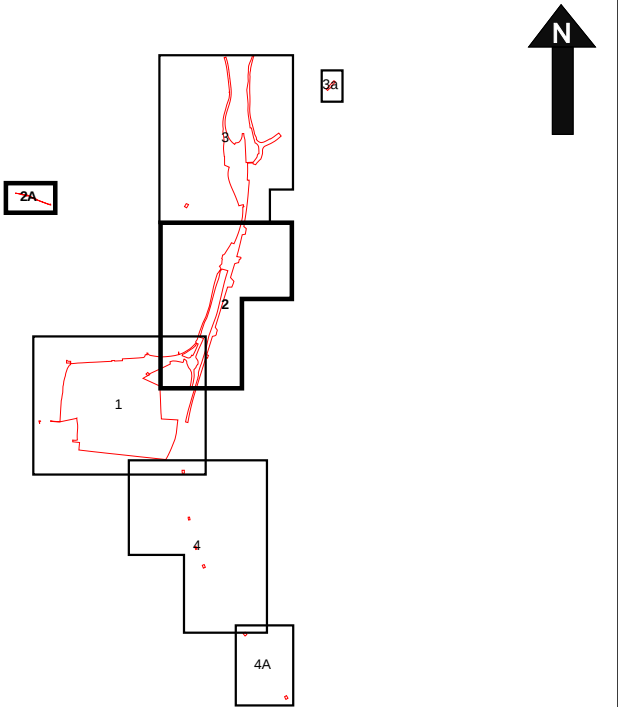

P5	20.07.26	Reissued for DCO Submission	MBR	KPA
P4	02.10.25	Reissued for DCO Submission	HDA	LJO
P3	25.08.25	Issued for DCO Submission	DTA	LJO
P2	22.08.25	Drafted for DCO Submission	DTA	LJO
P1	29.07.25	Preliminary Issue	HDA	LJO
Rev	Date	Details of issue / revision	Drw	Rev


ISSUES & REVISIONS

SEGRO

**THE EAST MIDLANDS GATEWAY
PHASE 2 AND HIGHWAY ORDER
202[]**

Drawing Title
**LAND PLAN
SHEET 2 OF 4**

Scale	1:2500	Drawn	MBR
Size	A1	Reviewed	KPA
Regulation		Document	
5(2)(i)(ii)		DCO 2.2B	
Drawing Status			
DCO Submission			
Drawing No.			Revision
EMG2-237			P4

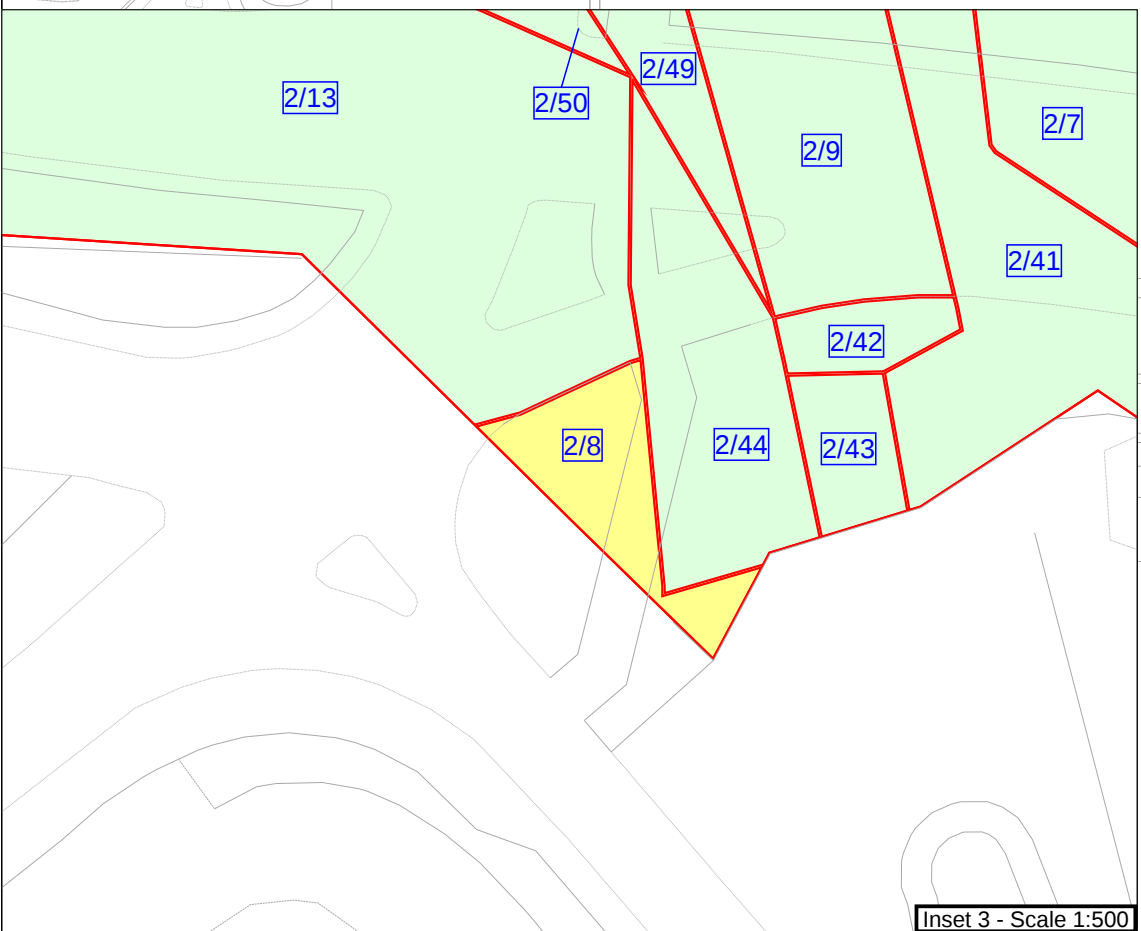

Inset 3 - Scale 1:500

East Midlands
Airport

Radisson Blu Hotel
East Midlands Airport

Donington
Services

Continues on Sheet 1

Continues on Sheet 1

Continues on Sheet 3