


**I**  
**007** **Plan A**  
**Scale 1:1250 @ A1**

**Notes:**  
Drawings are based on survey data and may not accurately represent what is physically present.  
Do not scale from this drawing. All dimensions are to be verified on site before proceeding with the work.

All dimensions are in millimeters unless noted otherwise.  
Purcell shall be notified in writing of any discrepancies.

**Key Plan**  
not to scale

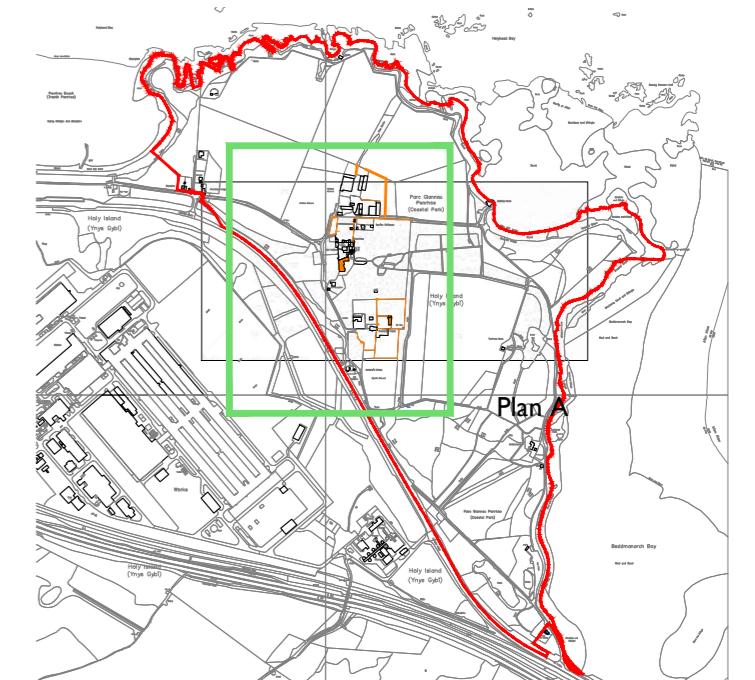

- Curtilage Structures
- Curtilage Structures (Standing Remains)

A	18/04/2013	B	Changes following discussion with Conservation Officer
First Issue	09/04/2013	Ej	MTO
ISSUE	DATE	DRAWN	CHECKED
CLIENT	Land and Lakes (Anglesey) Ltd		
PROJECT	Penrhos Holiday Village		
DRAWING TITLE	Curtilage Structures Plan as Existing		
SIZE & SCALE	A1P	NTS	
DRAWING STATUS	ISSUED FOR INFORMATION		
JOB NUMBER	232962		
DRAWING NO.	007		
REVISION	A		
PURCELL	Century Building, 31 North John Street, Liverpool, L2 6RG, T: 0151 239 1600, E: info@purcelluk.com	© PURCELL 2012. PURCELL is a registered trademark of PURCELL MILLER TRITTON LLP.	