


I Plan A
008 Scale 1:1250 @ A1




2 Plan B
008 Scale 1:1250 @ A1



3 Plan C
008 Scale 1:1250 @ A1

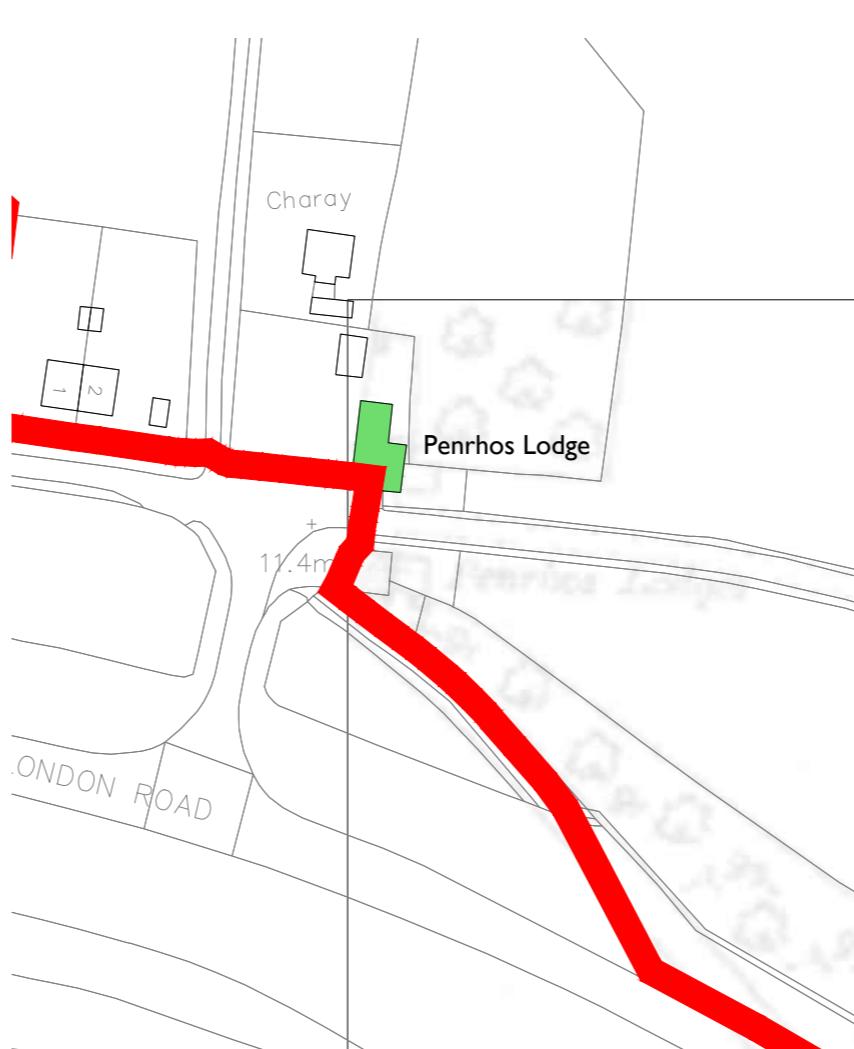

4 Plan D
008 Scale 1:1250 @ A1

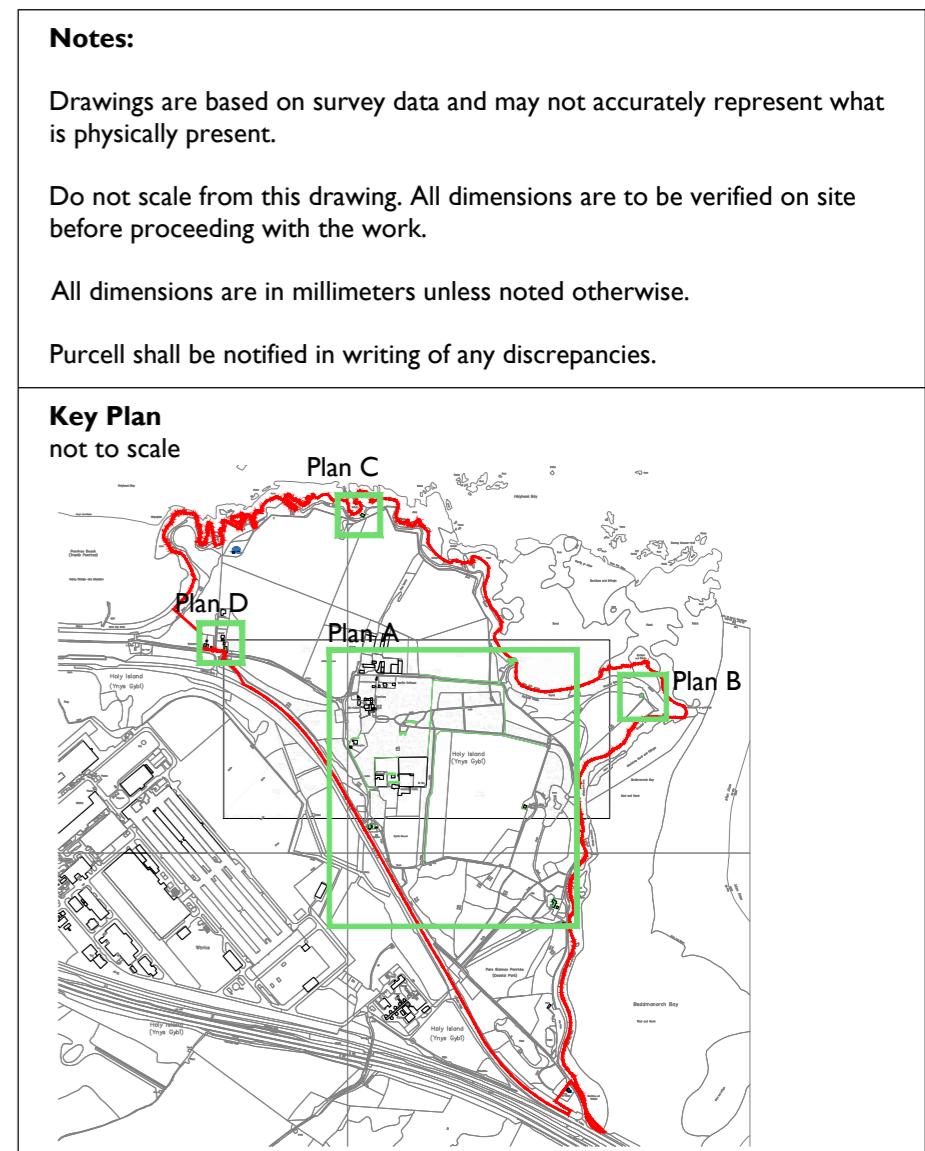

Key Plan
not to scale

A	18/04/2013	B	Changes following discussion with Conservation Officer
First Issue	09/04/2013	Ej	MTO
ISSUE	DATE	DRAWN	CHECKED
CLIENT	Land and Lakes (Anglesey) Ltd		
PROJECT	Penrhos Holiday Village		
DRAWING TITLE	Other non-protected historic structures. As Existing		
SIZE & SCALE	A1P	NTS	
DRAWING STATUS	ISSUED FOR INFORMATION		
JOB NUMBER	232962		
DRAWING NO.	008		
REVISION	A		
PURCELL			