
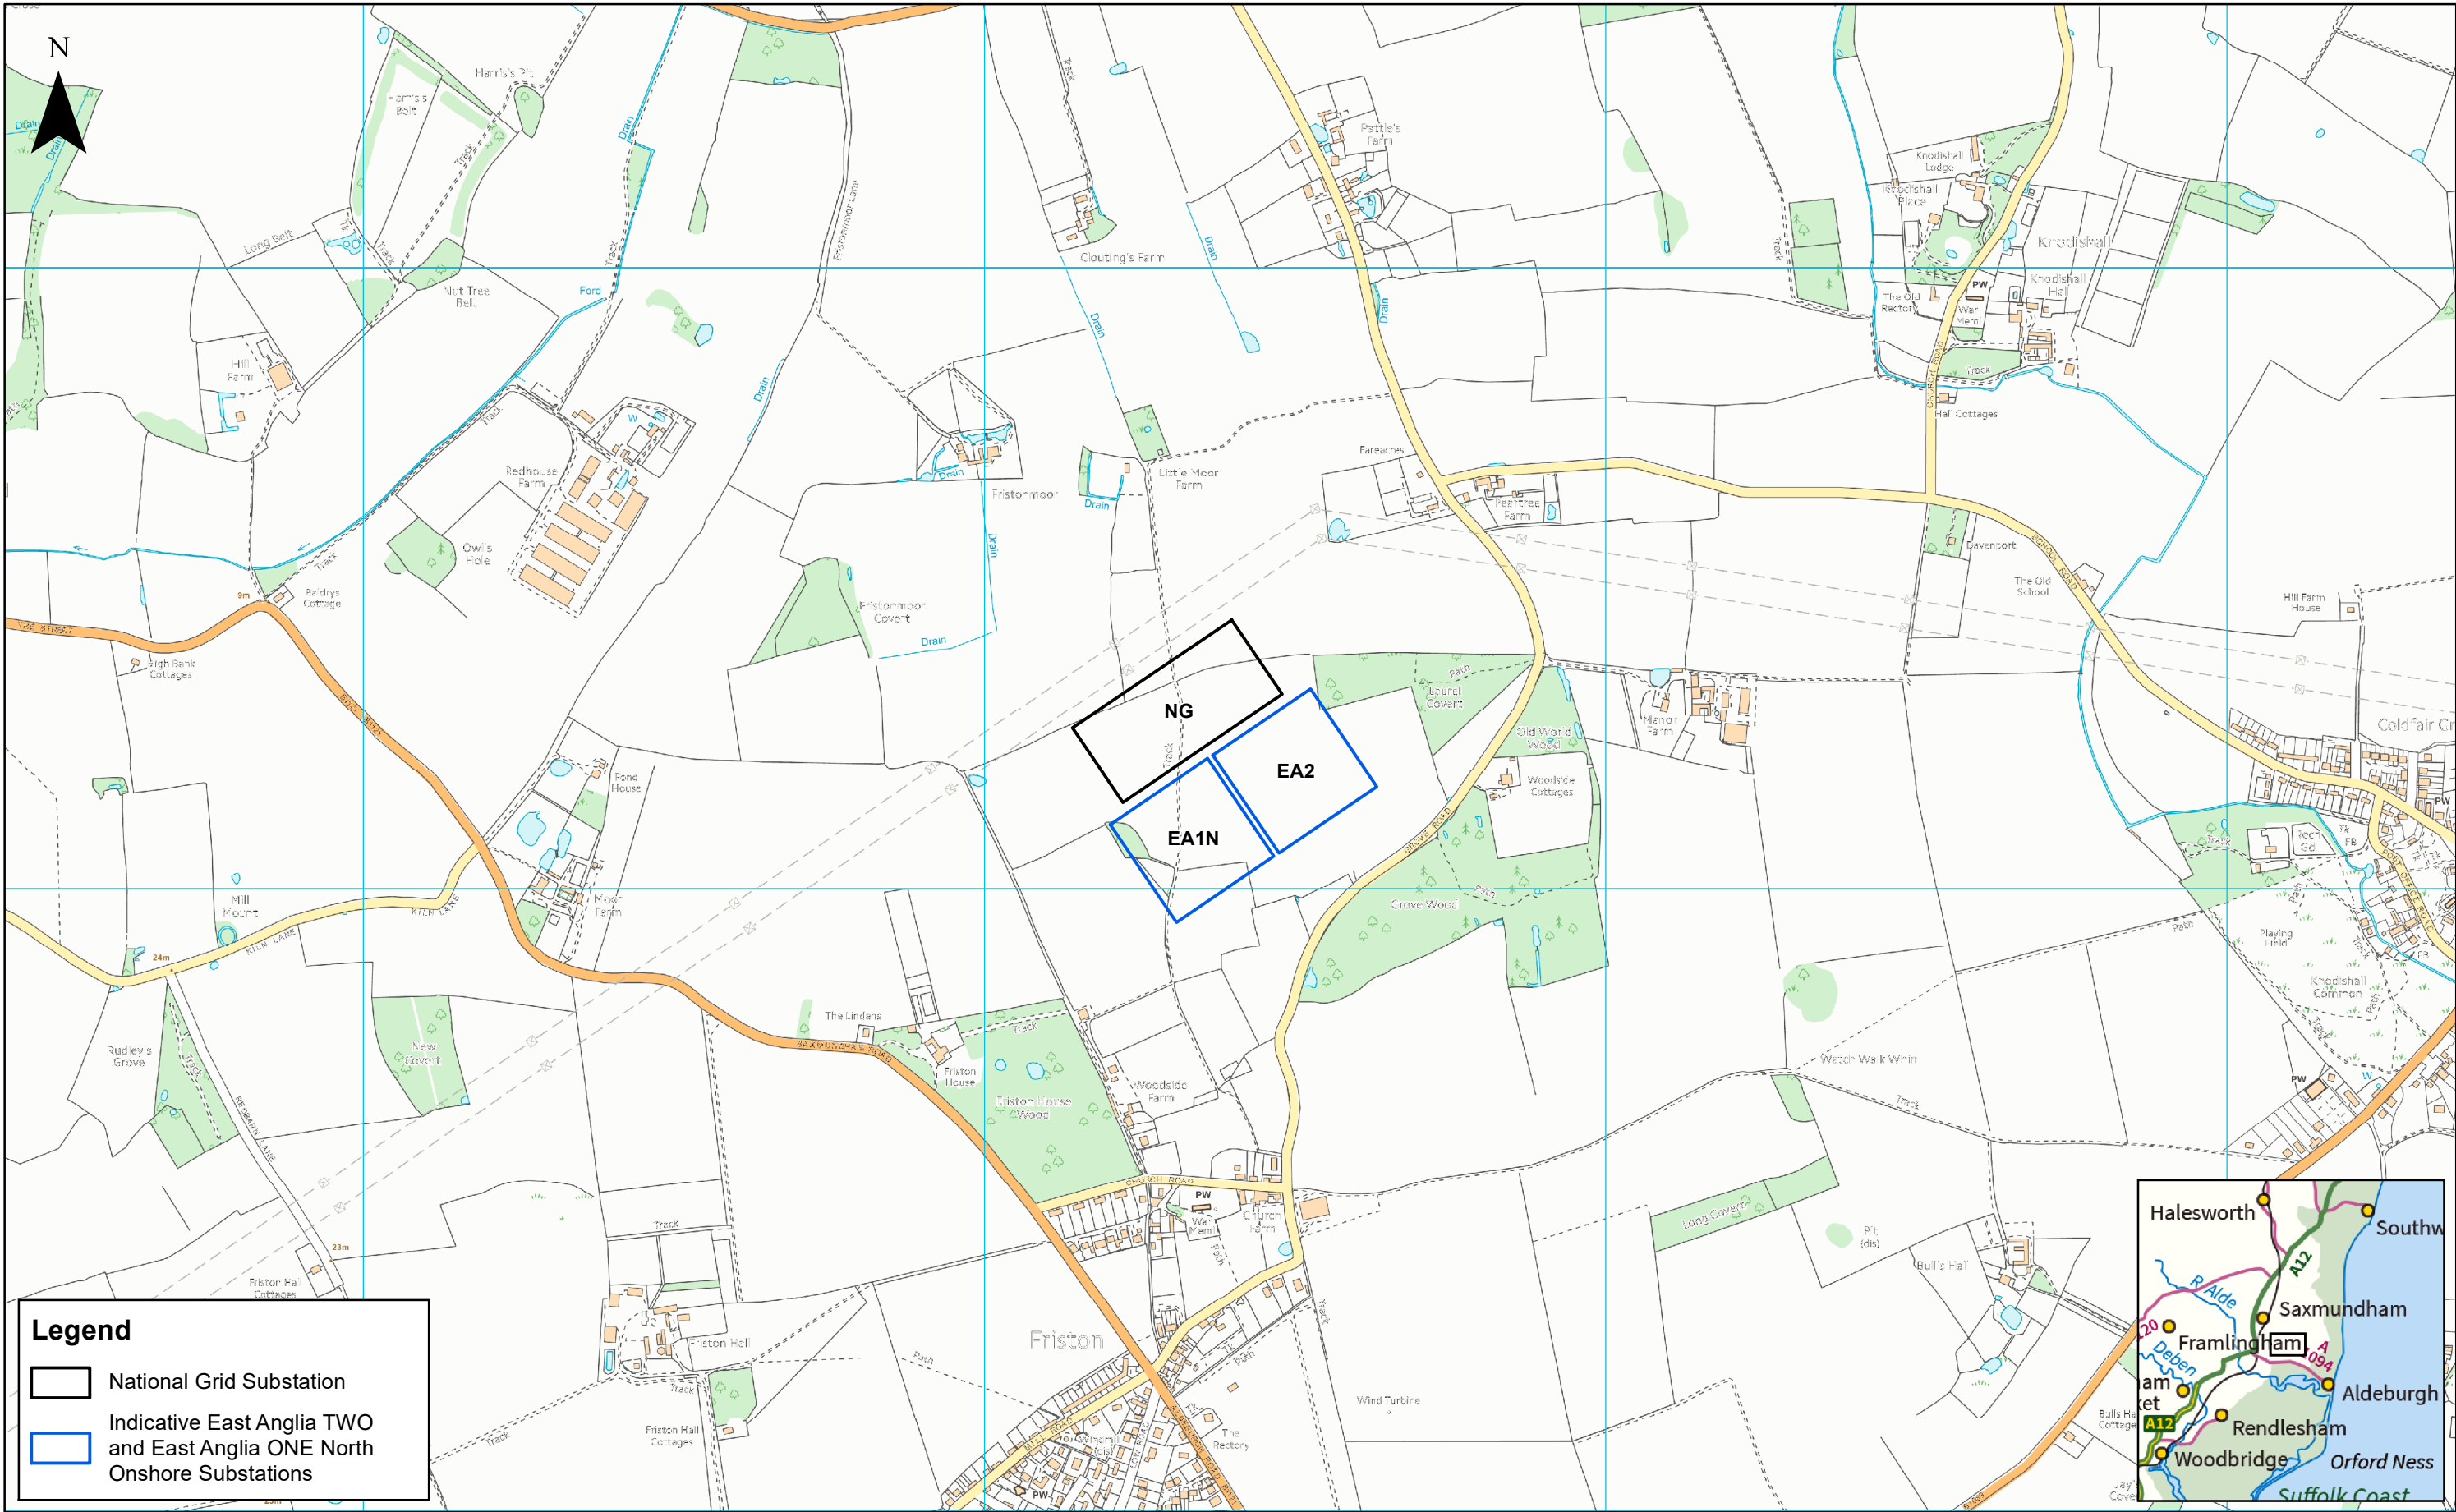


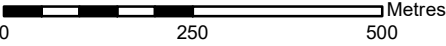

						1:10,000		East Anglia TWO Indicative East Anglia TWO and East Anglia ONE North Onshore Substations and National Grid Substation Preferred Arrangement	Drg No	EA2-DEV-DRG-IBR-000736	
	2	29/08/2019	FC	Second Issue.	Prepared:	FC			Rev	2	Coordinate System: BNG Datum: OSGB36
	1	18/06/2019	FC	First Issue.	Checked:	PW			Date	29/08/19	
	Rev	Date	By	Comment	Approved:	AH			Figure	6.5	