



**SCOTTISHPOWER  
RENEWABLES**



# **East Anglia TWO Offshore Windfarm**

## **Proposed Protective Provisions for NNB Generation Company (SZC) Limited (Sizewell C)**

Applicant: East Anglia TWO Limited  
Document Reference: ExA.AS-17.D5.V1  
SPR Reference: EA2-DWF-ENV-REP-IBR-001088

Author: Shepherd and WedderburnLLP  
Date: 3rd February 2021  
Revision: Version 01

**Applicable to  
East Anglia TWO**

## SCHEDULE 10

### PROTECTIVE PROVISIONS

#### PART [X]

#### FOR THE PROTECTION OF NNB GENERATION COMPANY (SZC) LIMITED

##### **Application**

1. For the protection of SZC Co. the following provisions of this Schedule have effect unless otherwise agreed in writing between the undertaker and SZC Co.

##### **Interpretation**

2. In this Part of this Schedule—

“Sizewell C Project” means the works authorised by the Sizewell C (Nuclear Generating Station) Order 202[x];

“SZC Co.” means NNB Generation Company (SZC) Limited;

##### **Interaction at Sizewell Gap**

3. Where commencement of the Sizewell C Project occurs prior to the commencement of Work No. 15, the undertaker shall consult with SZC Co. in the preparation of the Sizewell Gap construction method statement, to the extent that it relates to Work No. 15, prior to submission of the Sizewell Gap construction method statement to the relevant planning authority for approval in accordance with requirement 22.

##### **Interaction at Snape Road**

4. Where commencement of the Sizewell C Project occurs prior to the commencement of Work No. 35 the authorised development, the undertaker shall consult with SZC Co. in the formulation of the proposed method of working and timing of execution of works within the area of Work No. 35.

##### **Interaction at Friday Street**

5. Where commencement of the Sizewell C Project occurs prior to the commencement of Work No. 36, the undertaker shall consult with SZC Co. in the formulation of the proposed method of working and timing of execution of works within the area of Work No. 36.

##### **Sizewell C proposed intake infrastructure**


6.—(1) Save for urgent reasons of vessel safety and subject to sub-paragraph (2), the undertaker shall not carry out any of the authorised project (including the placement temporary or otherwise of anchors or moorings) within the area labelled “Overlap of Sizewell C Order limits with East Anglia ONE North and East Anglia TWO Order limits” and hatched purple on the Sizewell C Order Limits Interaction – Offshore Plan (Drawing No. EA1N-EA2-DEV-DRG-IBR-001114 Rev 2) without having first submitted to and secured approval from SZC Co. details of the proposed method of working within these areas (such approval not to be unreasonably withheld or delayed) and thereafter the undertaker shall implement the authorised project in full accordance with such approved details.

(2) Nothing in this paragraph shall prevent the passage of vessels within the area specified in sub-paragraph (1) prior to the construction of any works within that location by SZC Co. at any time.

**Arbitration**

7. Any difference or dispute arising between SZC Co. and the undertaker must, unless otherwise agreed in writing between SZC Co. and the undertaker, be determined by arbitration in accordance with article 37 (arbitration) of the Order.

**Plan number EA1N-EA2-DEV-DRG-IBR-001114 Rev 2 (Sizewell C Order Limits Interaction – Offshore)**

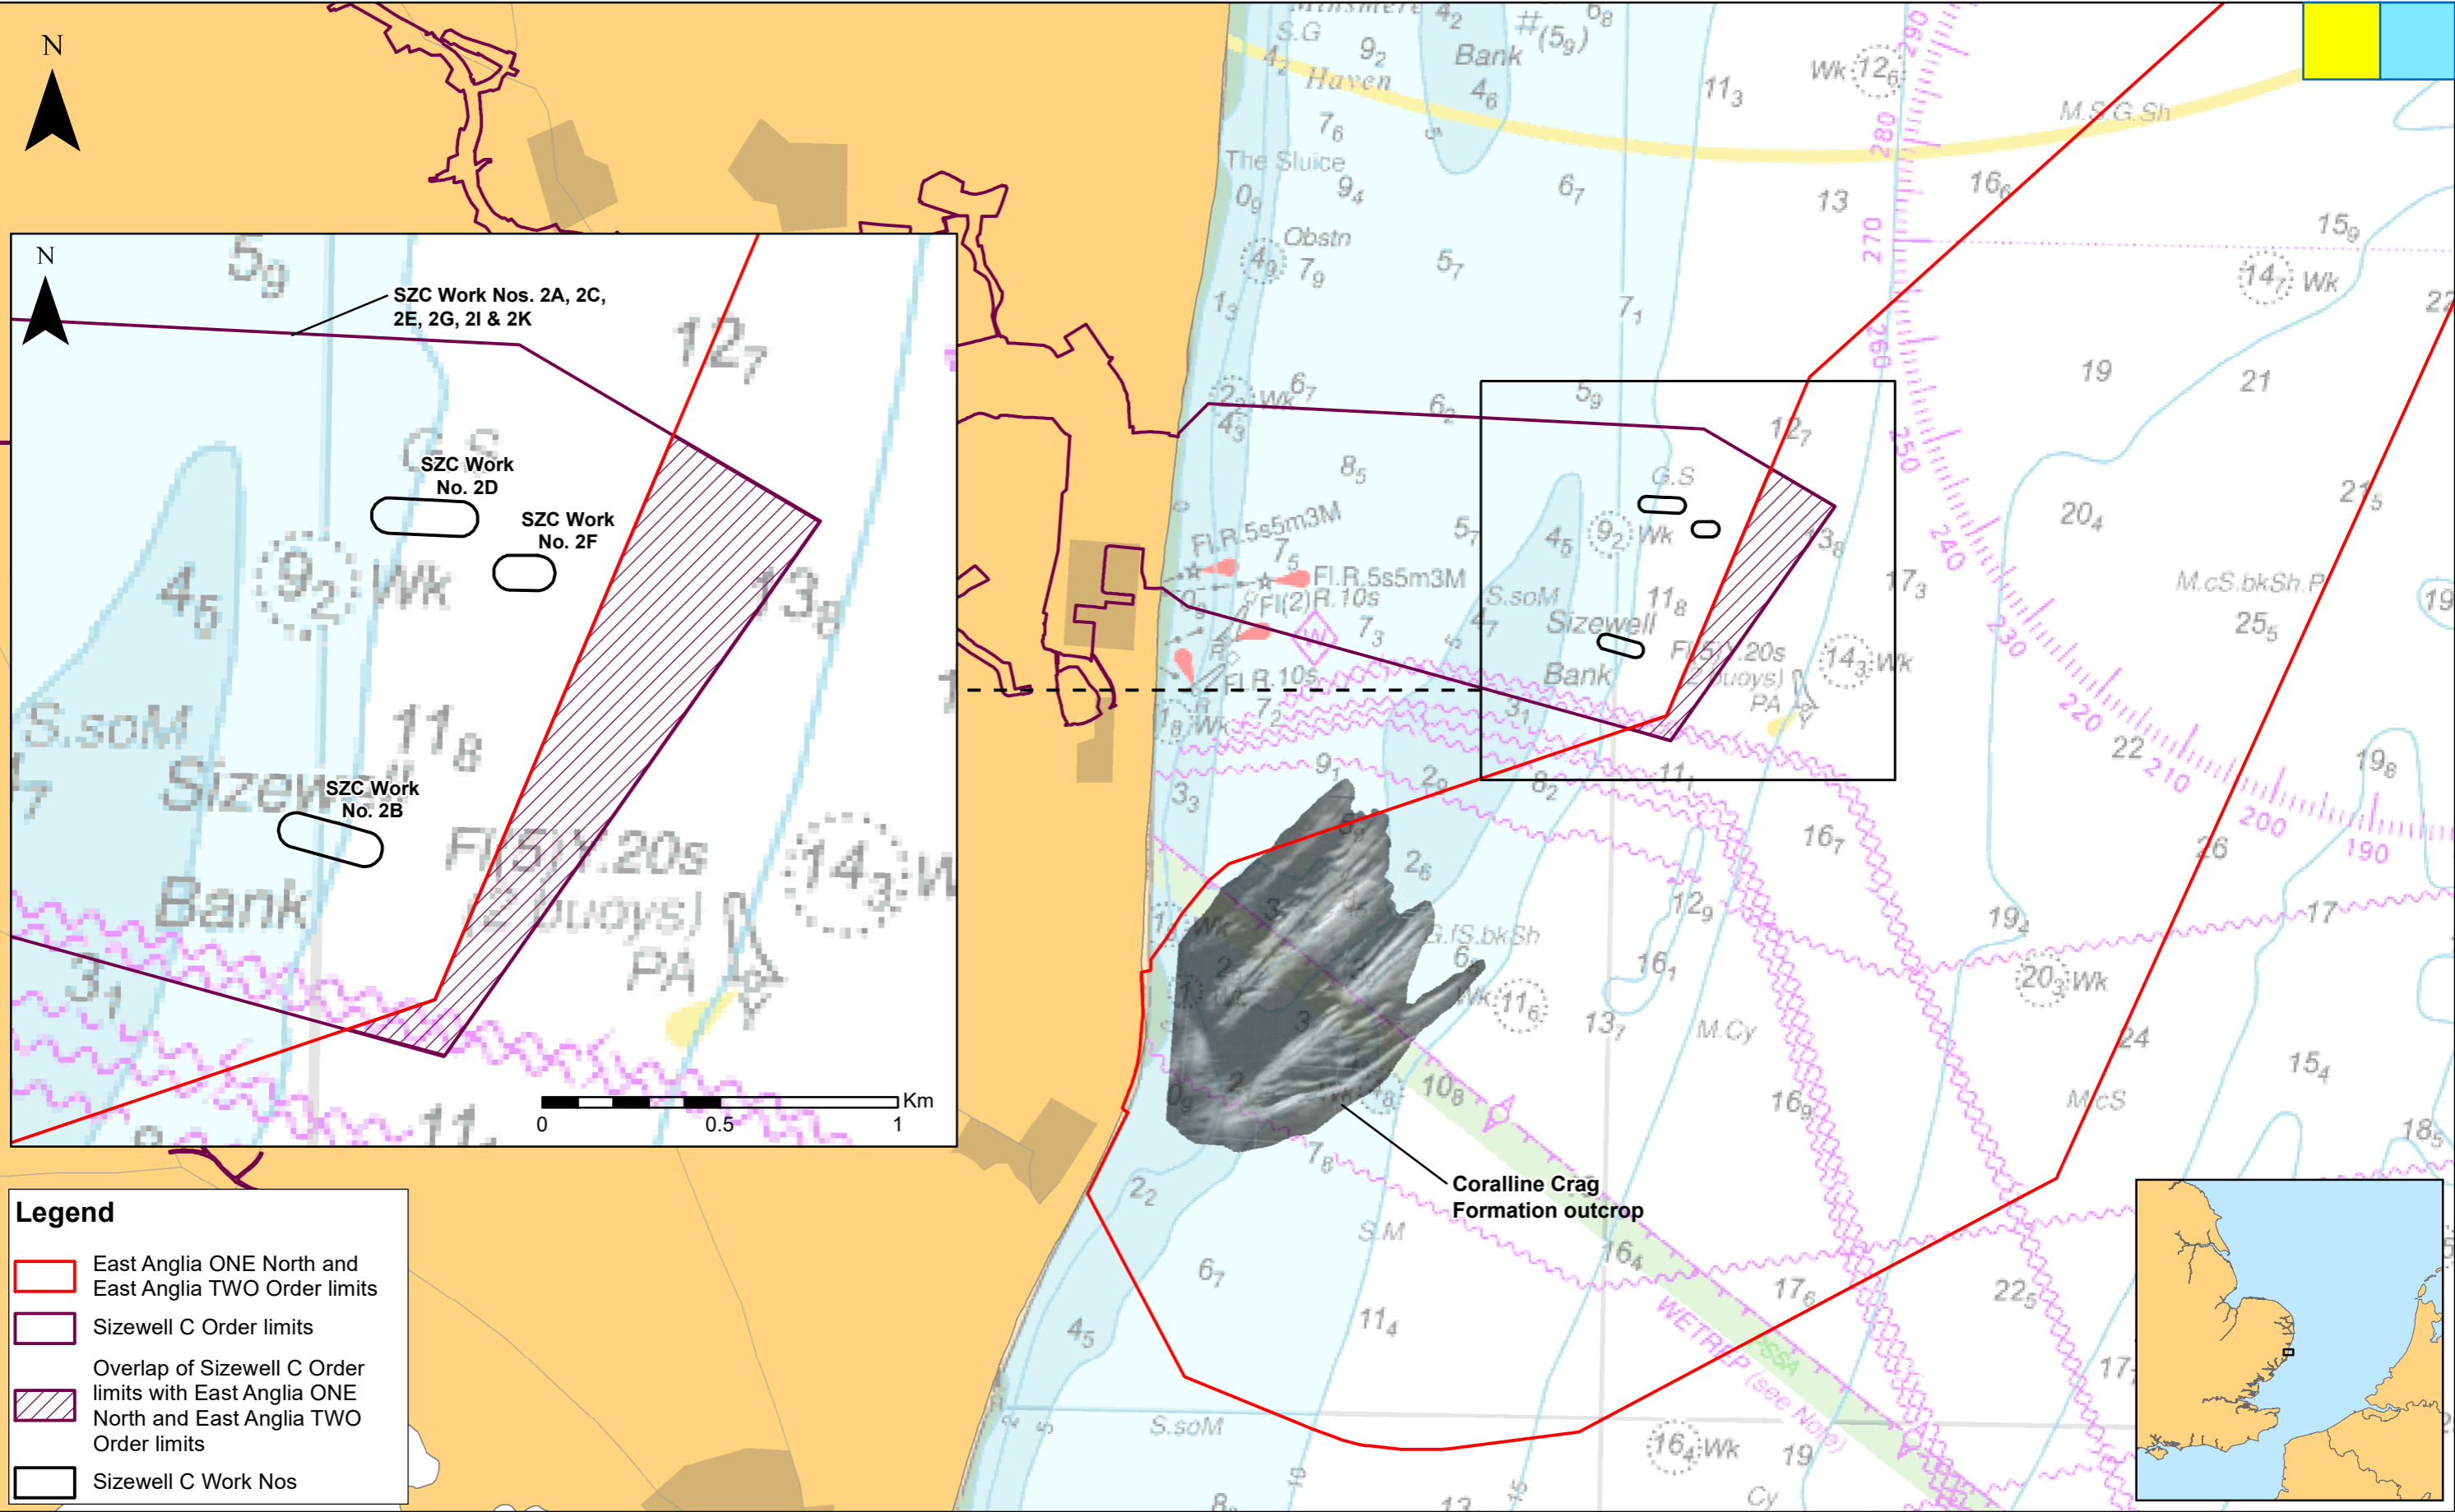

					1:40,000			<b>East Anglia ONE North and East Anglia TWO</b> <b>Sizewell C Order Limits Interaction - Offshore</b>		<b>Drg No</b>	EA1N-EA2-DEV-DRG-IBR-001114	
	2	02/09/2020	AB	Second Issue.	Prepared:	AB				<b>Rev</b>	2	Datum: WGS 1984 Projection: Zone 31N
	1	17/06/2020	AB	First Issue.	Checked:	BD				<b>Date</b>	02/09/2020	
	<b>Rev</b>	<b>Date</b>	<b>By</b>	<b>Comment</b>	<b>Approved:</b>	PW				<b>Figure</b>	1	