

Norfolk Vanguard Offshore Wind Farm

Outline Traffic

Management Plan



Figure 3
Part 1 of 5
Deadline 8

Applicant: Norfolk Vanguard Limited
Document Reference: 8.8
Pursuant to: APFP Regulation: 5(2)(q)

Date: 30 May 2019
Revision: Version 3
Author: Royal HaskoningDHV

Photo: Kentish Flats Offshore Wind Farm



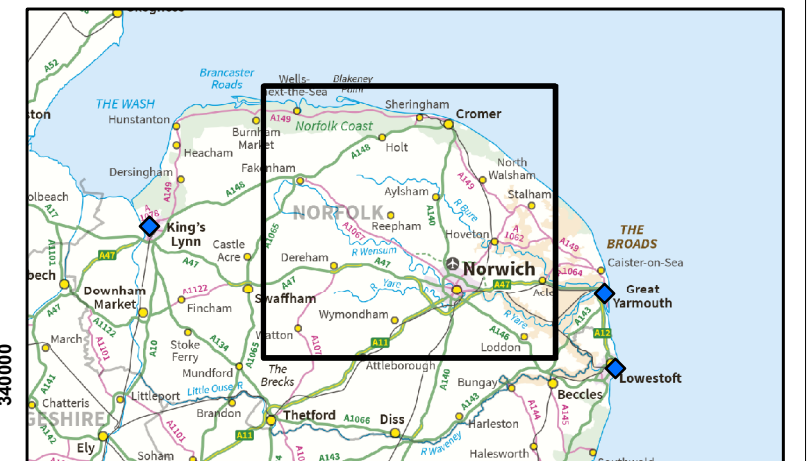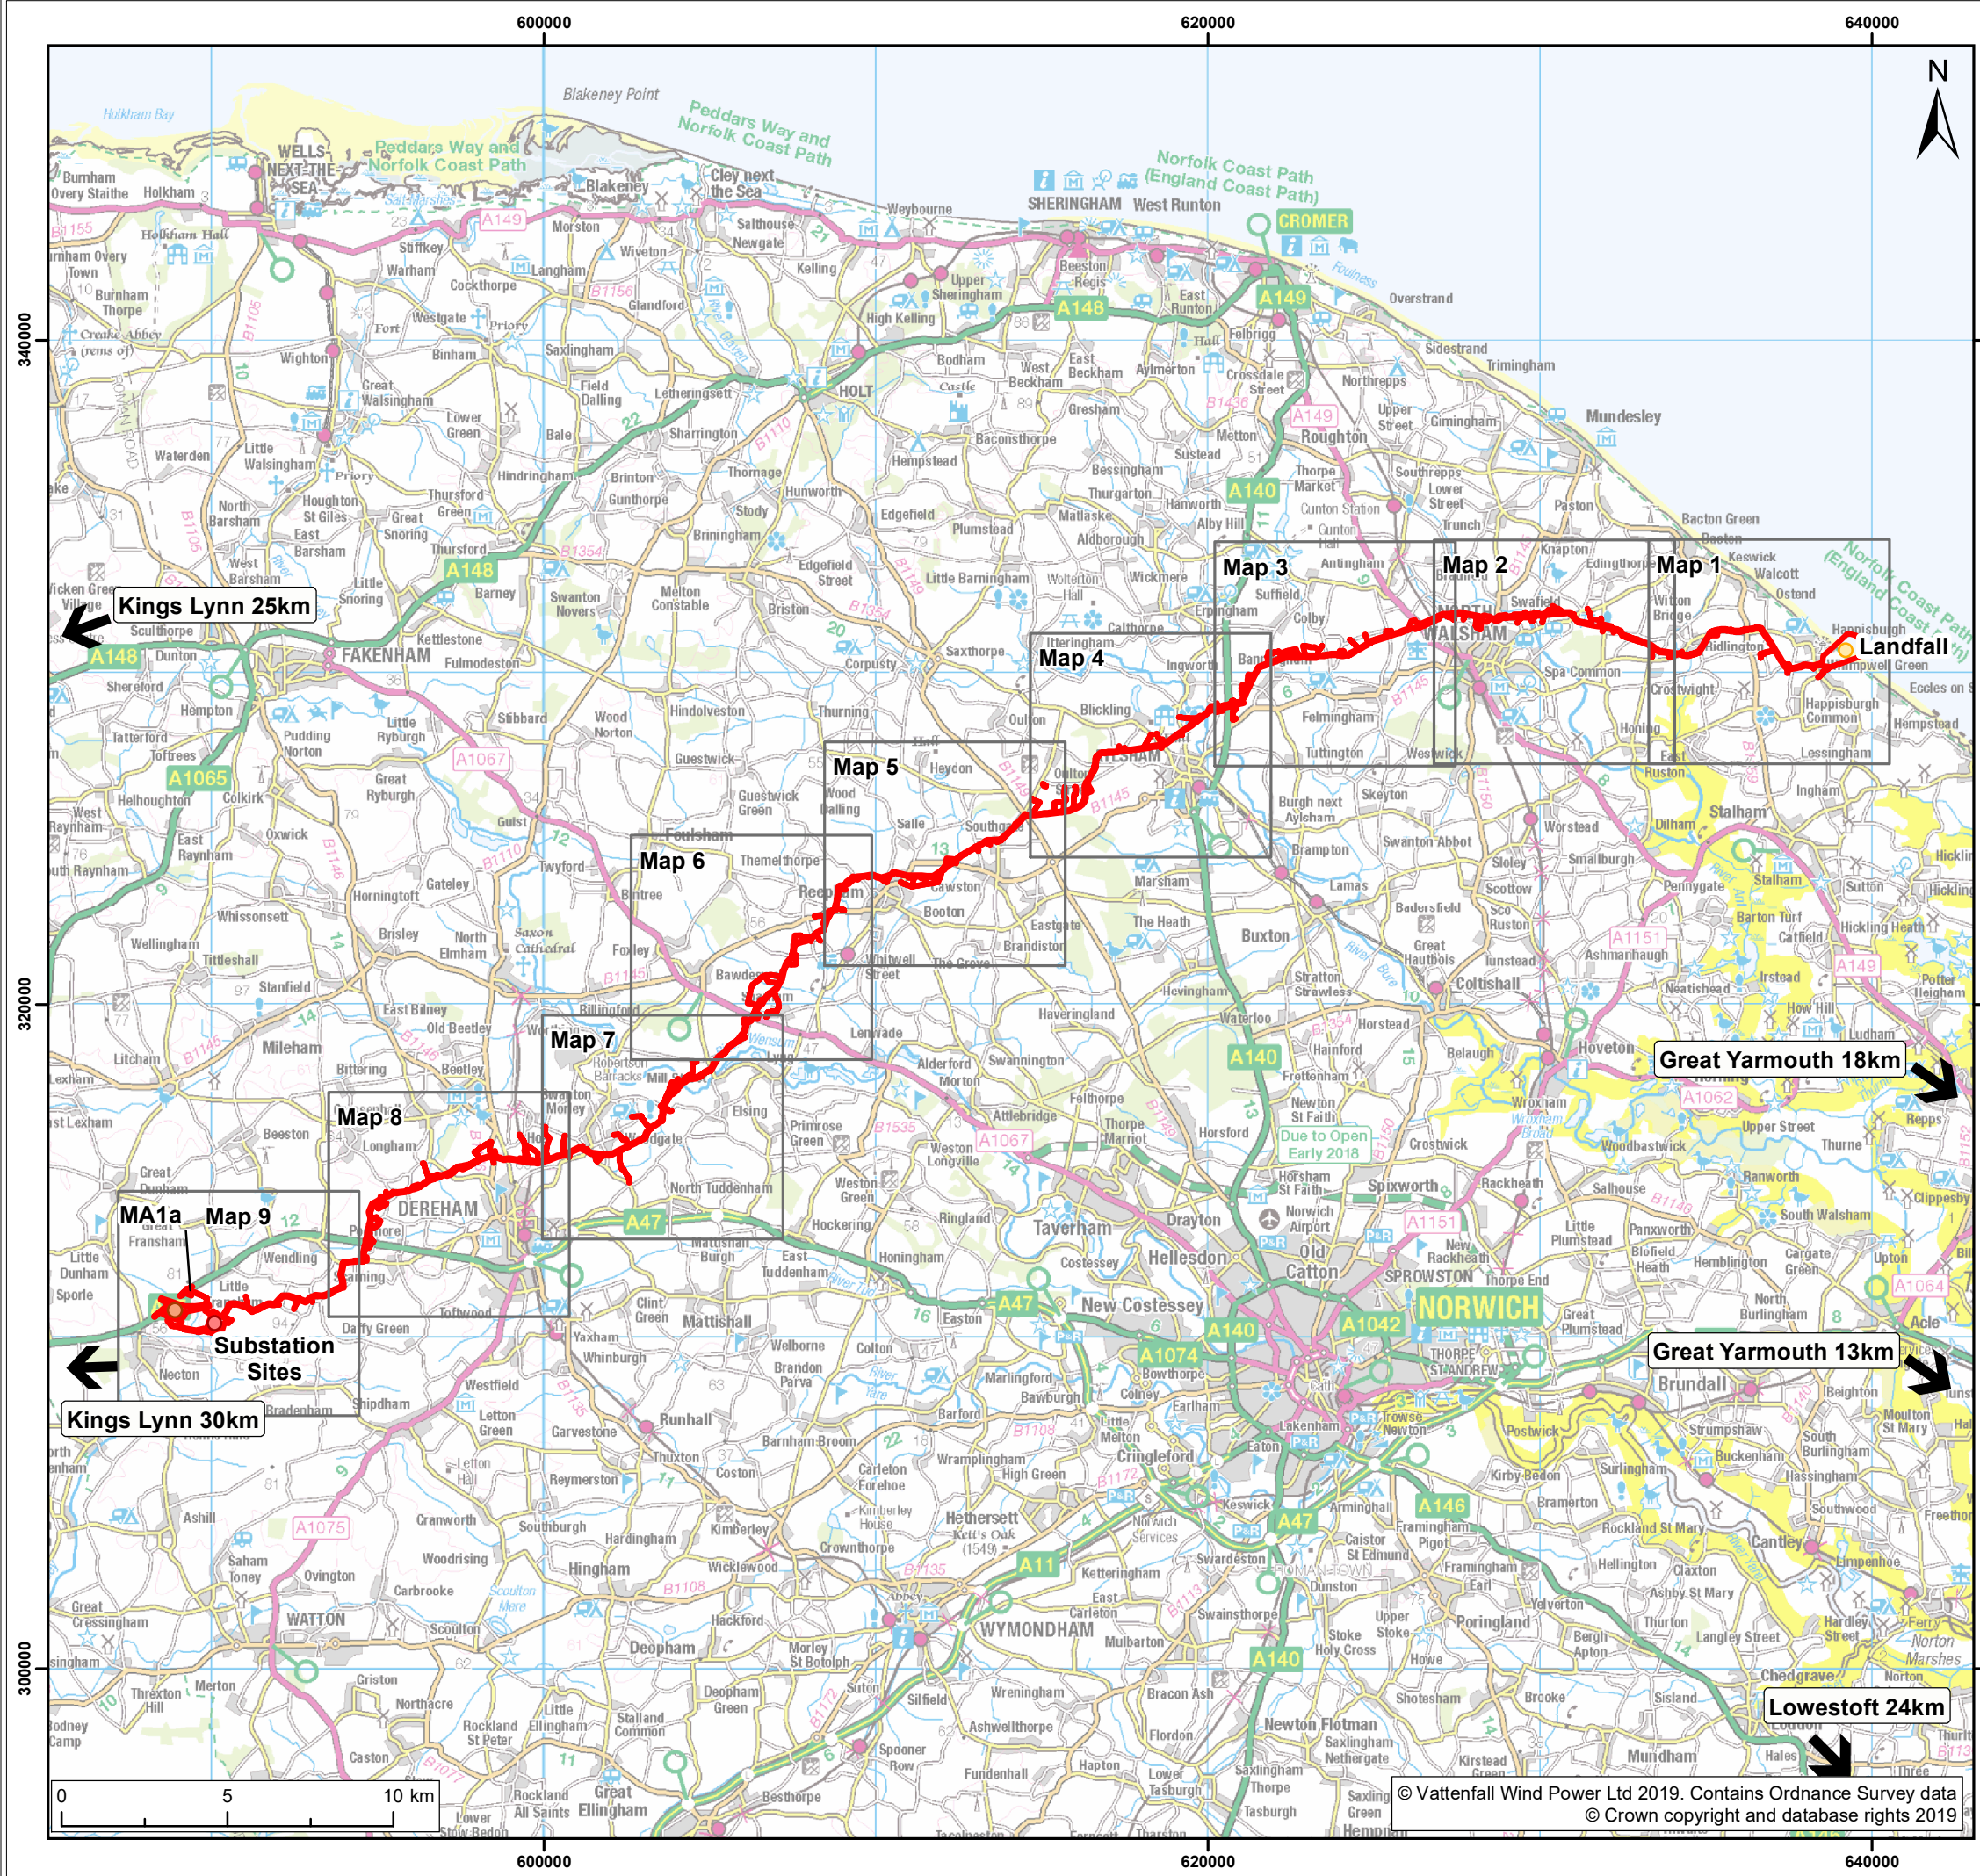

- Legend:
- Norfolk Vanguard onshore red line boundary
 - Location of cable route sections - see figure 3a
 - Landfall zone location
 - Onshore project substation location
 - National Grid substation extension location
 - Port location¹

NOTE: Distances to towns measured from edge of map.
¹ DECC, 2012.

Project:	Report:
Norfolk Vanguard	Outline Traffic Management Plan

Title:
Onshore Infrastructure – Stage 3



Figure: 3		Drawing No: PB4476-008-006-033			
Revision:	Date:	Drawn:	Checked:	Size:	Scale:
01	30/05/2019	JT	RE	A3	1:200,000

Co-ordinate system: British National Grid EPSG: 27700

VATTENFALL

**Royal HaskoningDHV**
Enhancing Society Together

© Vattenfall Wind Power Ltd 2019. Contains Ordnance Survey data
© Crown copyright and database rights 2019

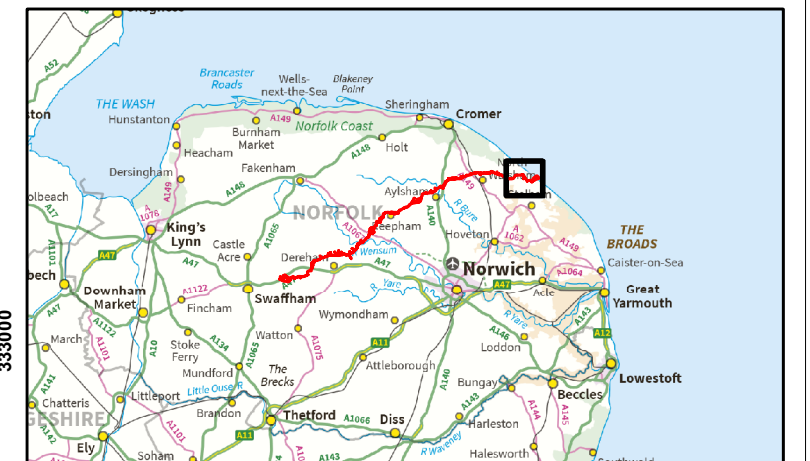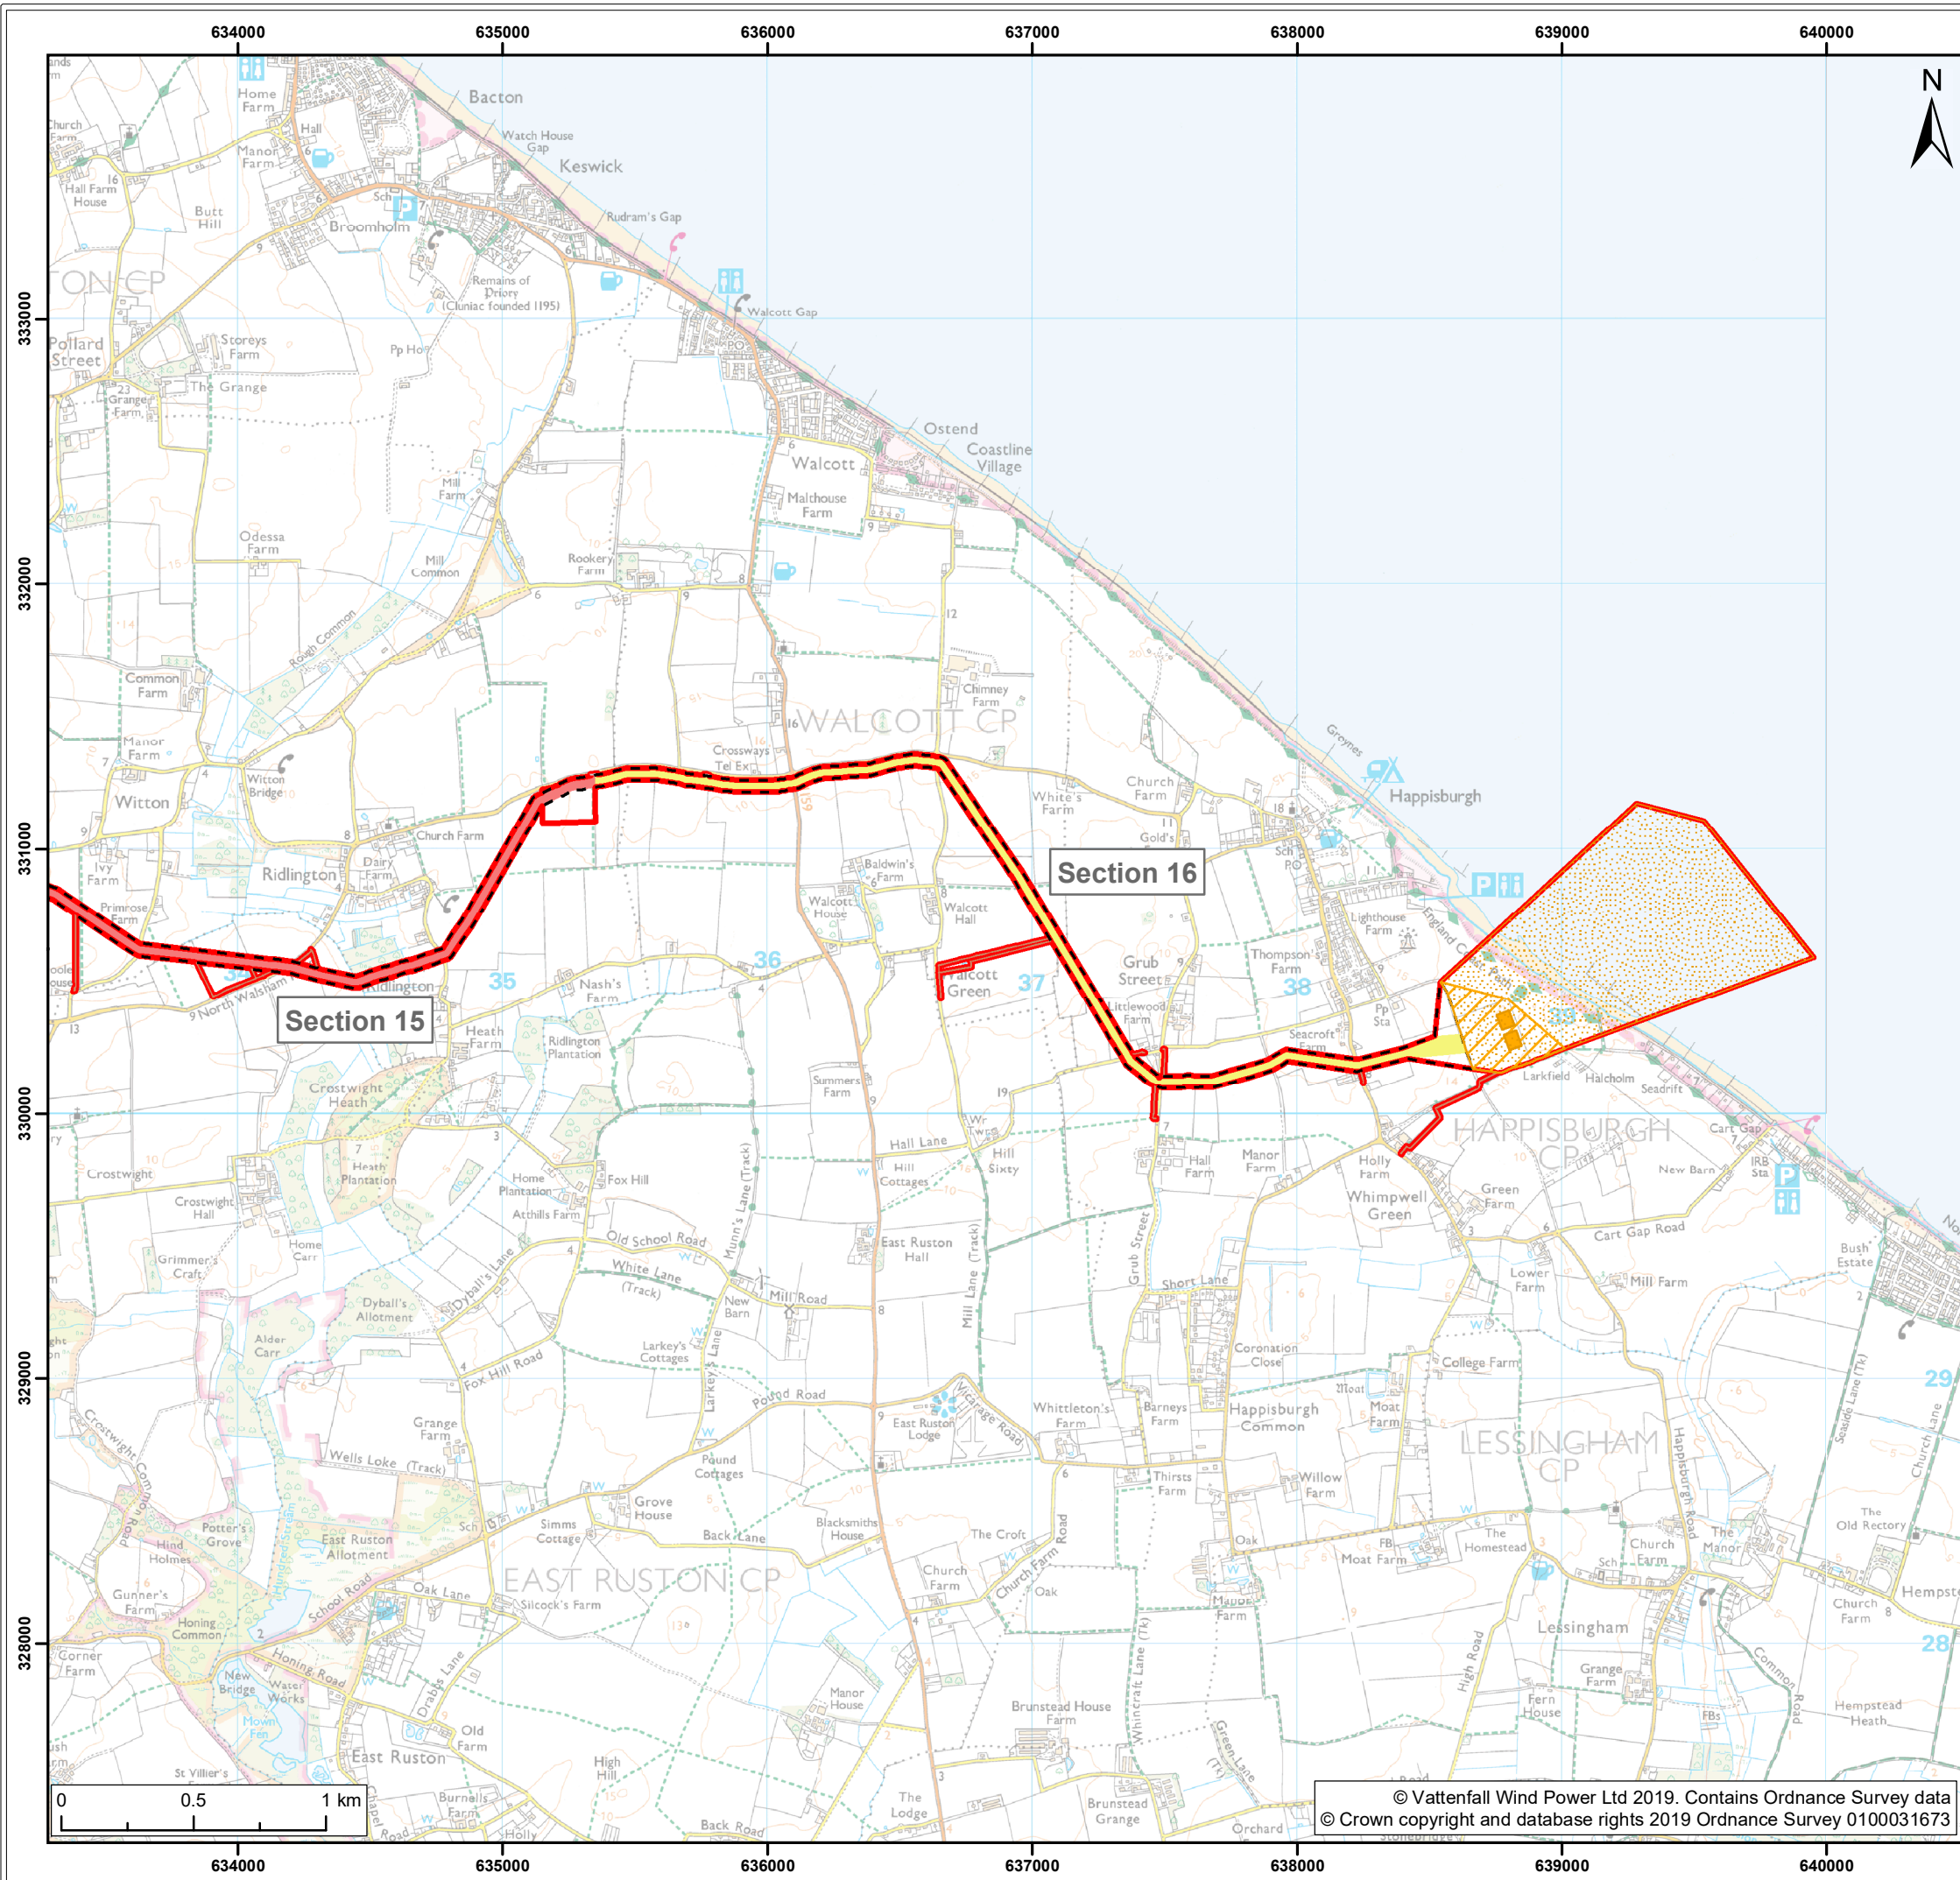

Legend:

- Norfolk Vanguard onshore red line boundary
- Landfall**
 - Landfall zone
 - Landfall compound zone
 - Indicative landfall compound
- Onshore cable route**
 - Onshore cable route
- Access**
 - Construction access
 - Operation access
- Cable Route Sections**
 - Section 15
 - Section 16

329000

Project: Norfolk Vanguard		Report: Outline Traffic Management Plan			
Title: Onshore Infrastructure – Stage 3 (map 1 of 9)					
Figure: 3		Drawing No: PB4476-008-006-033			
Revision:	Date:	Drawn:	Checked:	Size:	Scale:
02	30/05/2019	JT	RE	A3	1:25,000
01	30/05/2019	JT	RE	A3	1:25,000
Co-ordinate system: British National Grid				EPSG: 27700	

329000