

Norfolk Vanguard Offshore Wind Farm

Outline Traffic

Management Plan


Figure 3
Part 3 of 5
Deadline 8

Applicant: Norfolk Vanguard Limited
Document Reference: 8.8
Pursuant to: APFP Regulation: 5(2)(q)

Date: 30 May 2019
Revision: Version 3
Author: Royal HaskoningDHV

Photo: Kentish Flats Offshore Wind Farm



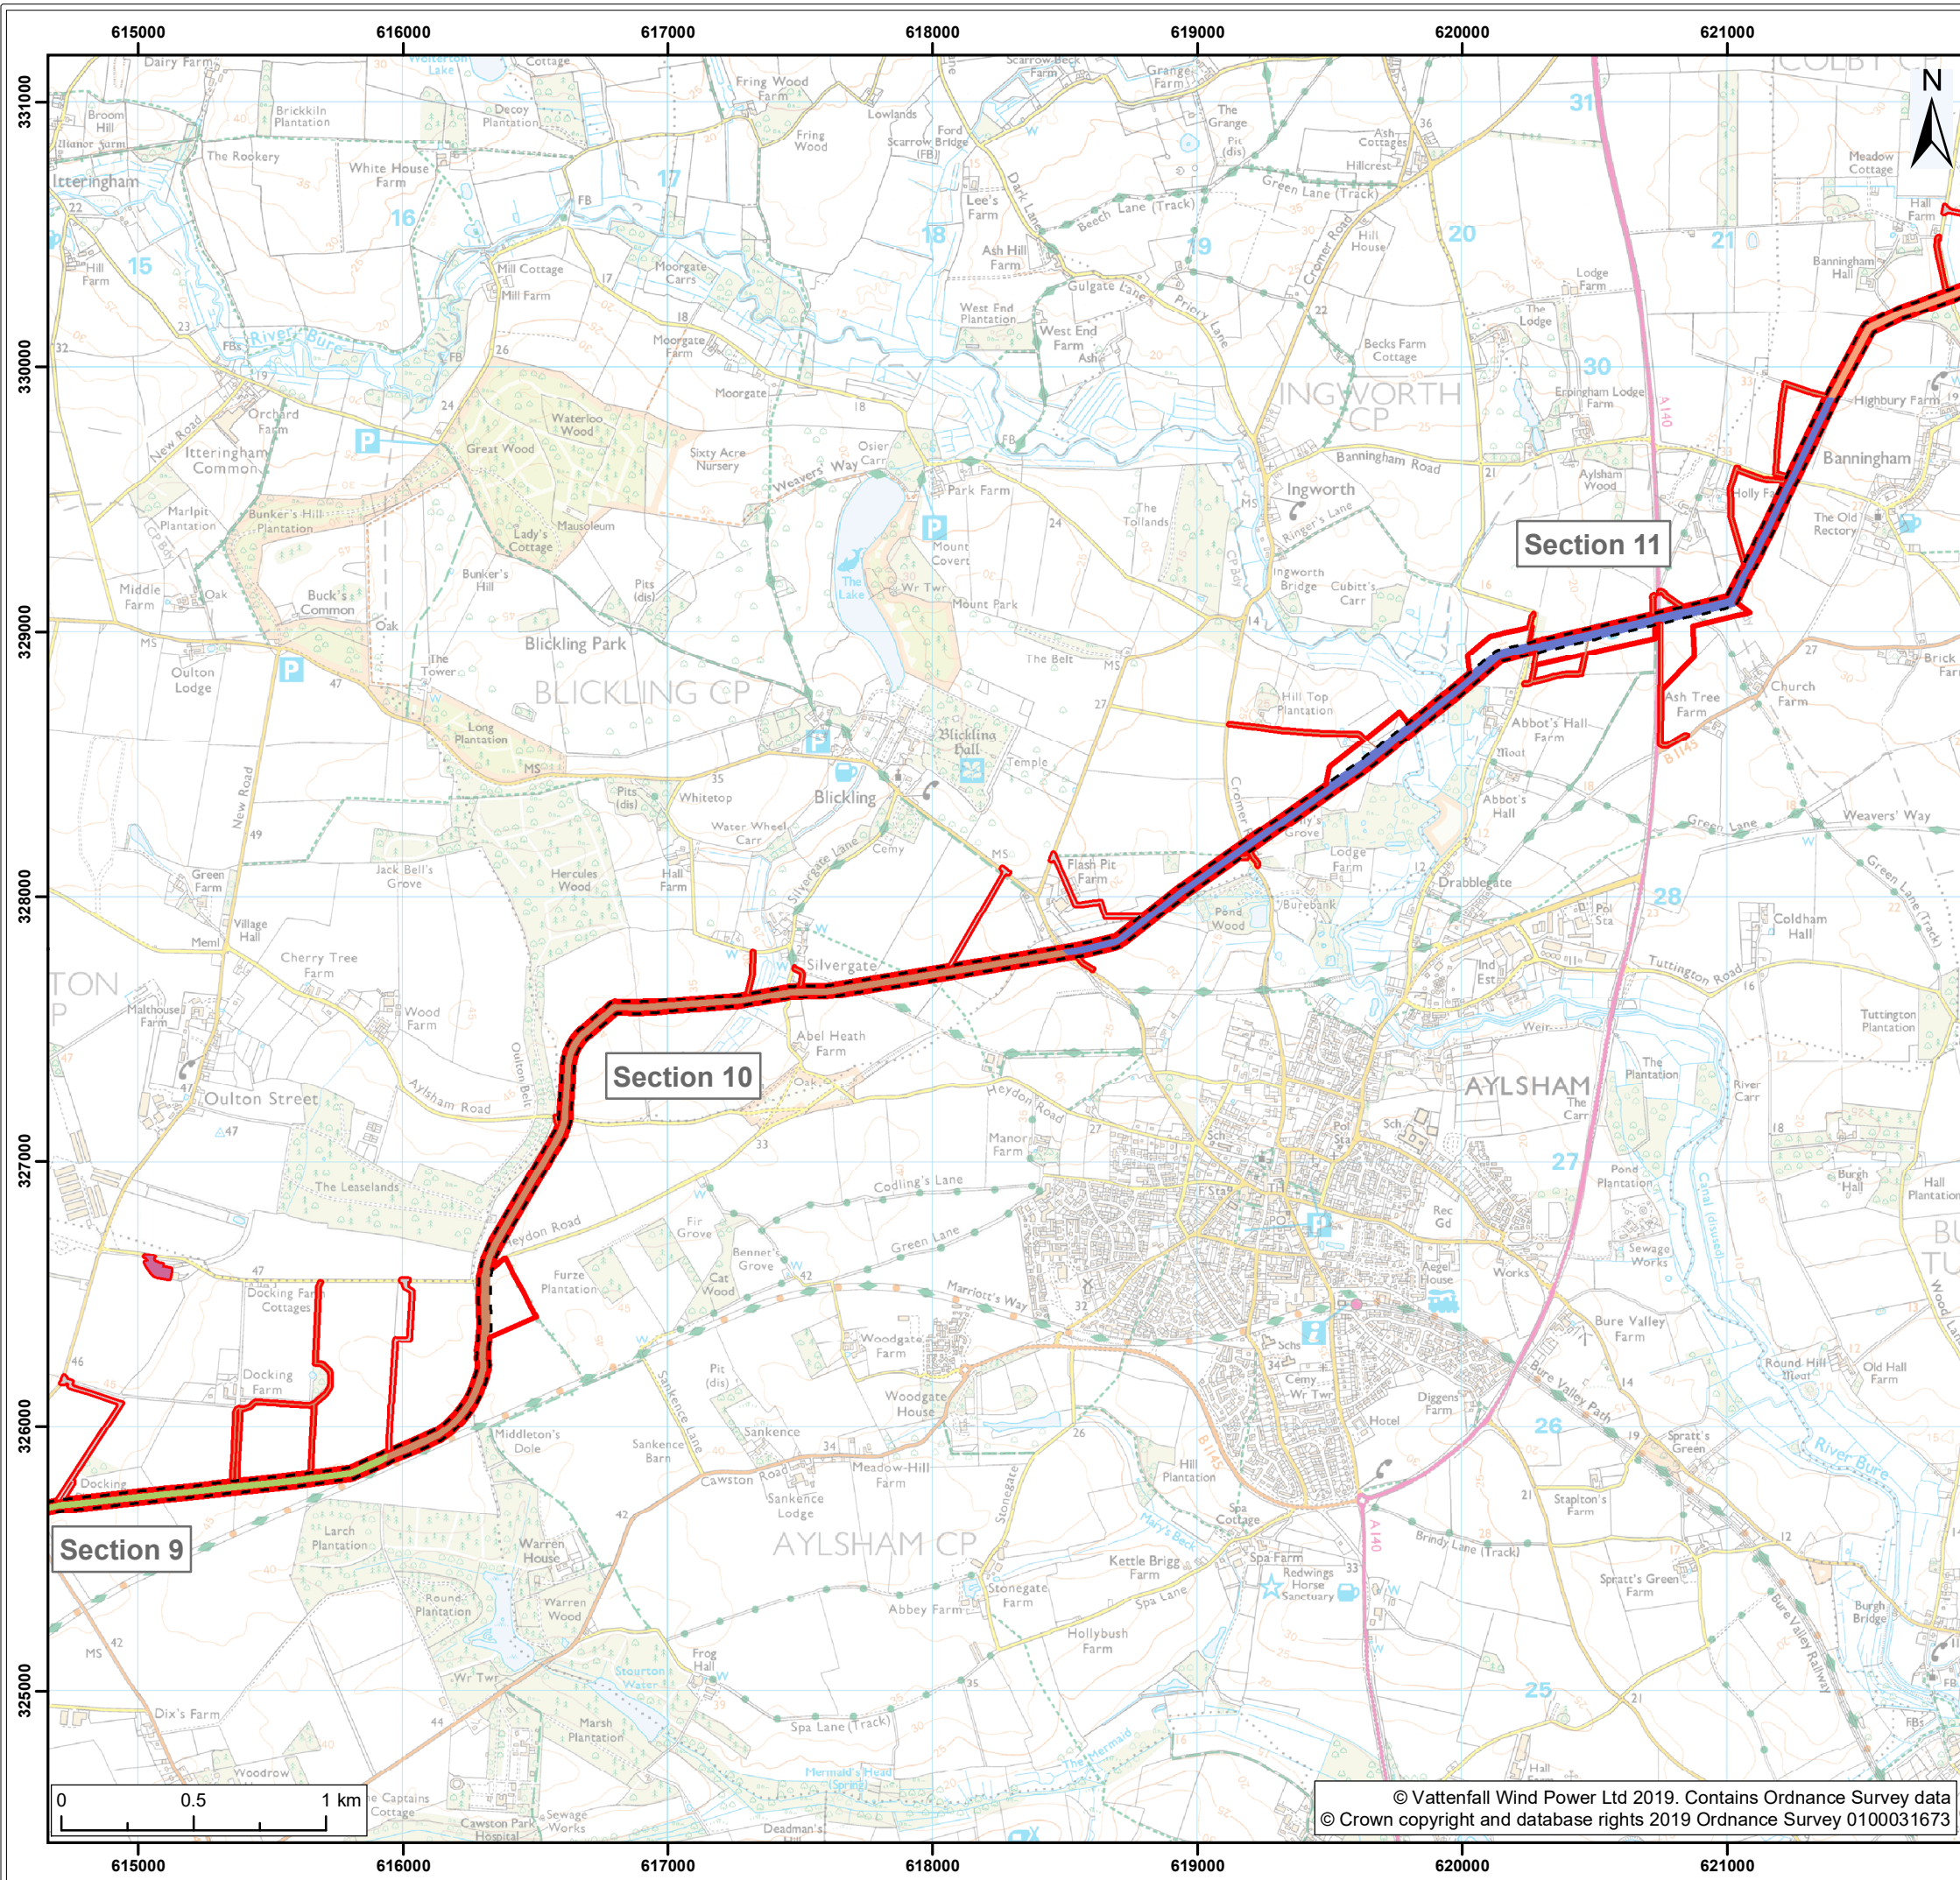

- Legend:
- Norfolk Vanguard onshore red line boundary
 - Onshore cable route
 - Cable logistics area
 - Access**
 - Construction access
 - Operation access
 - Cable Route Sections**
 - Section 9
 - Section 10
 - Section 11
 - Section 12

Project:	Report:
Norfolk Vanguard	Outline Traffic Management Plan

Title:
Onshore Infrastructure – Stage 3 (map 4 of 9)


Figure: 3		Drawing No: PB4476-008-006-033			
Revision:	Date:	Drawn:	Checked:	Size:	Scale:
02	30/05/2019	JT	RE	A3	1:25,000
01	30/05/2019	JT	RE	A3	1:25,000

Co-ordinate system: British National Grid EPSG: 27700

VATTENFALL 

 **Royal HaskoningDHV**
Enhancing Society Together

© Vattenfall Wind Power Ltd 2019. Contains Ordnance Survey data
© Crown copyright and database rights 2019 Ordnance Survey 0100031673

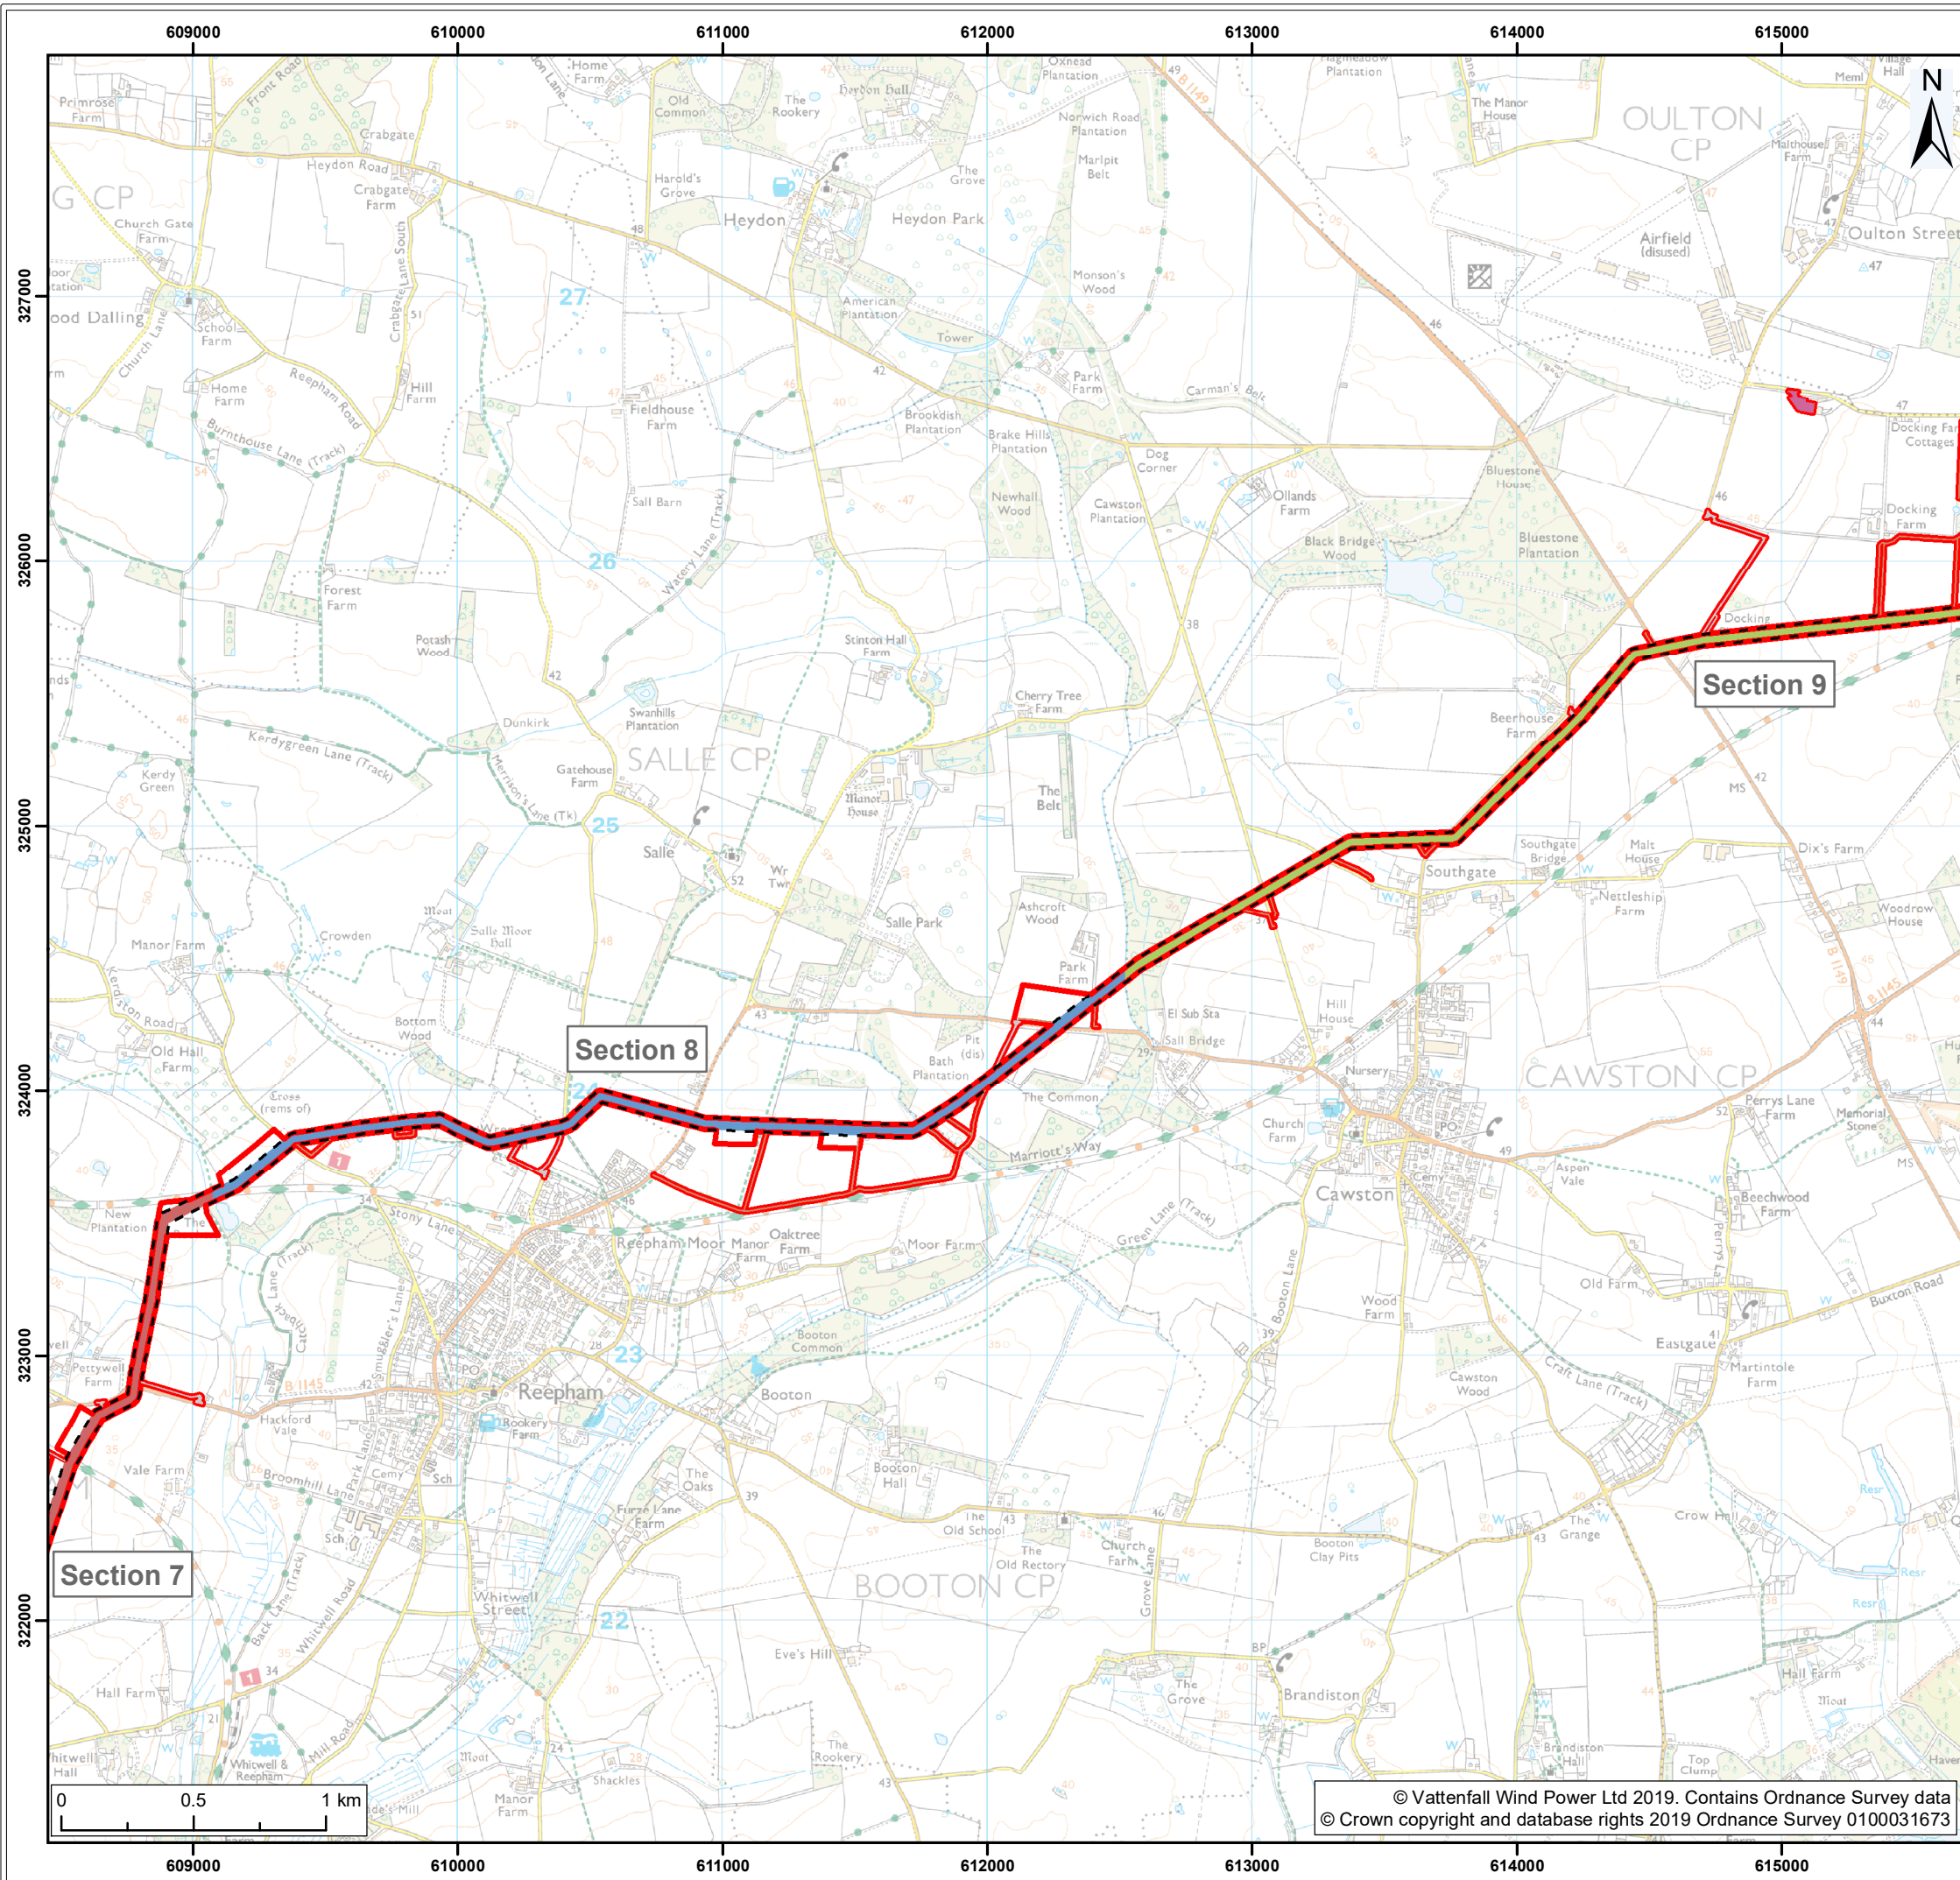

- Legend:
- Norfolk Vanguard onshore red line boundary
 - Onshore cable route
 - Cable logistics area
 - Access**
 - Construction access
 - Operation access
 - Cable Route Sections**
 - Section 7
 - Section 8
 - Section 9

Project:	Report:
Norfolk Vanguard	Outline Traffic Management Plan

Title:
Onshore Infrastructure – Stage 3 (map 5 of 9)

Figure: 3		Drawing No: PB4476-008-006-033			
Revision:	Date:	Drawn:	Checked:	Size:	Scale:
02	30/05/2019	JT	RE	A3	1:25,000
01	30/05/2019	JT	RE	A3	1:25,000

Co-ordinate system: British National Grid EPSG: 27700

VATTENFALL 

 **Royal HaskoningDHV**
Enhancing Society Together

© Vattenfall Wind Power Ltd 2019. Contains Ordnance Survey data
© Crown copyright and database rights 2019 Ordnance Survey 0100031673