

Norfolk Vanguard Offshore Wind Farm

Outline Traffic

Management Plan


Figure 6
Part 2 of 5
Deadline 8

Applicant: Norfolk Vanguard Limited
Document Reference: 8.8
Pursuant to: APFP Regulation: 5(2)(q)

Date: 30 May 2019
Revision: Version 3
Author: Royal HaskoningDHV

Photo: Kentish Flats Offshore Wind Farm



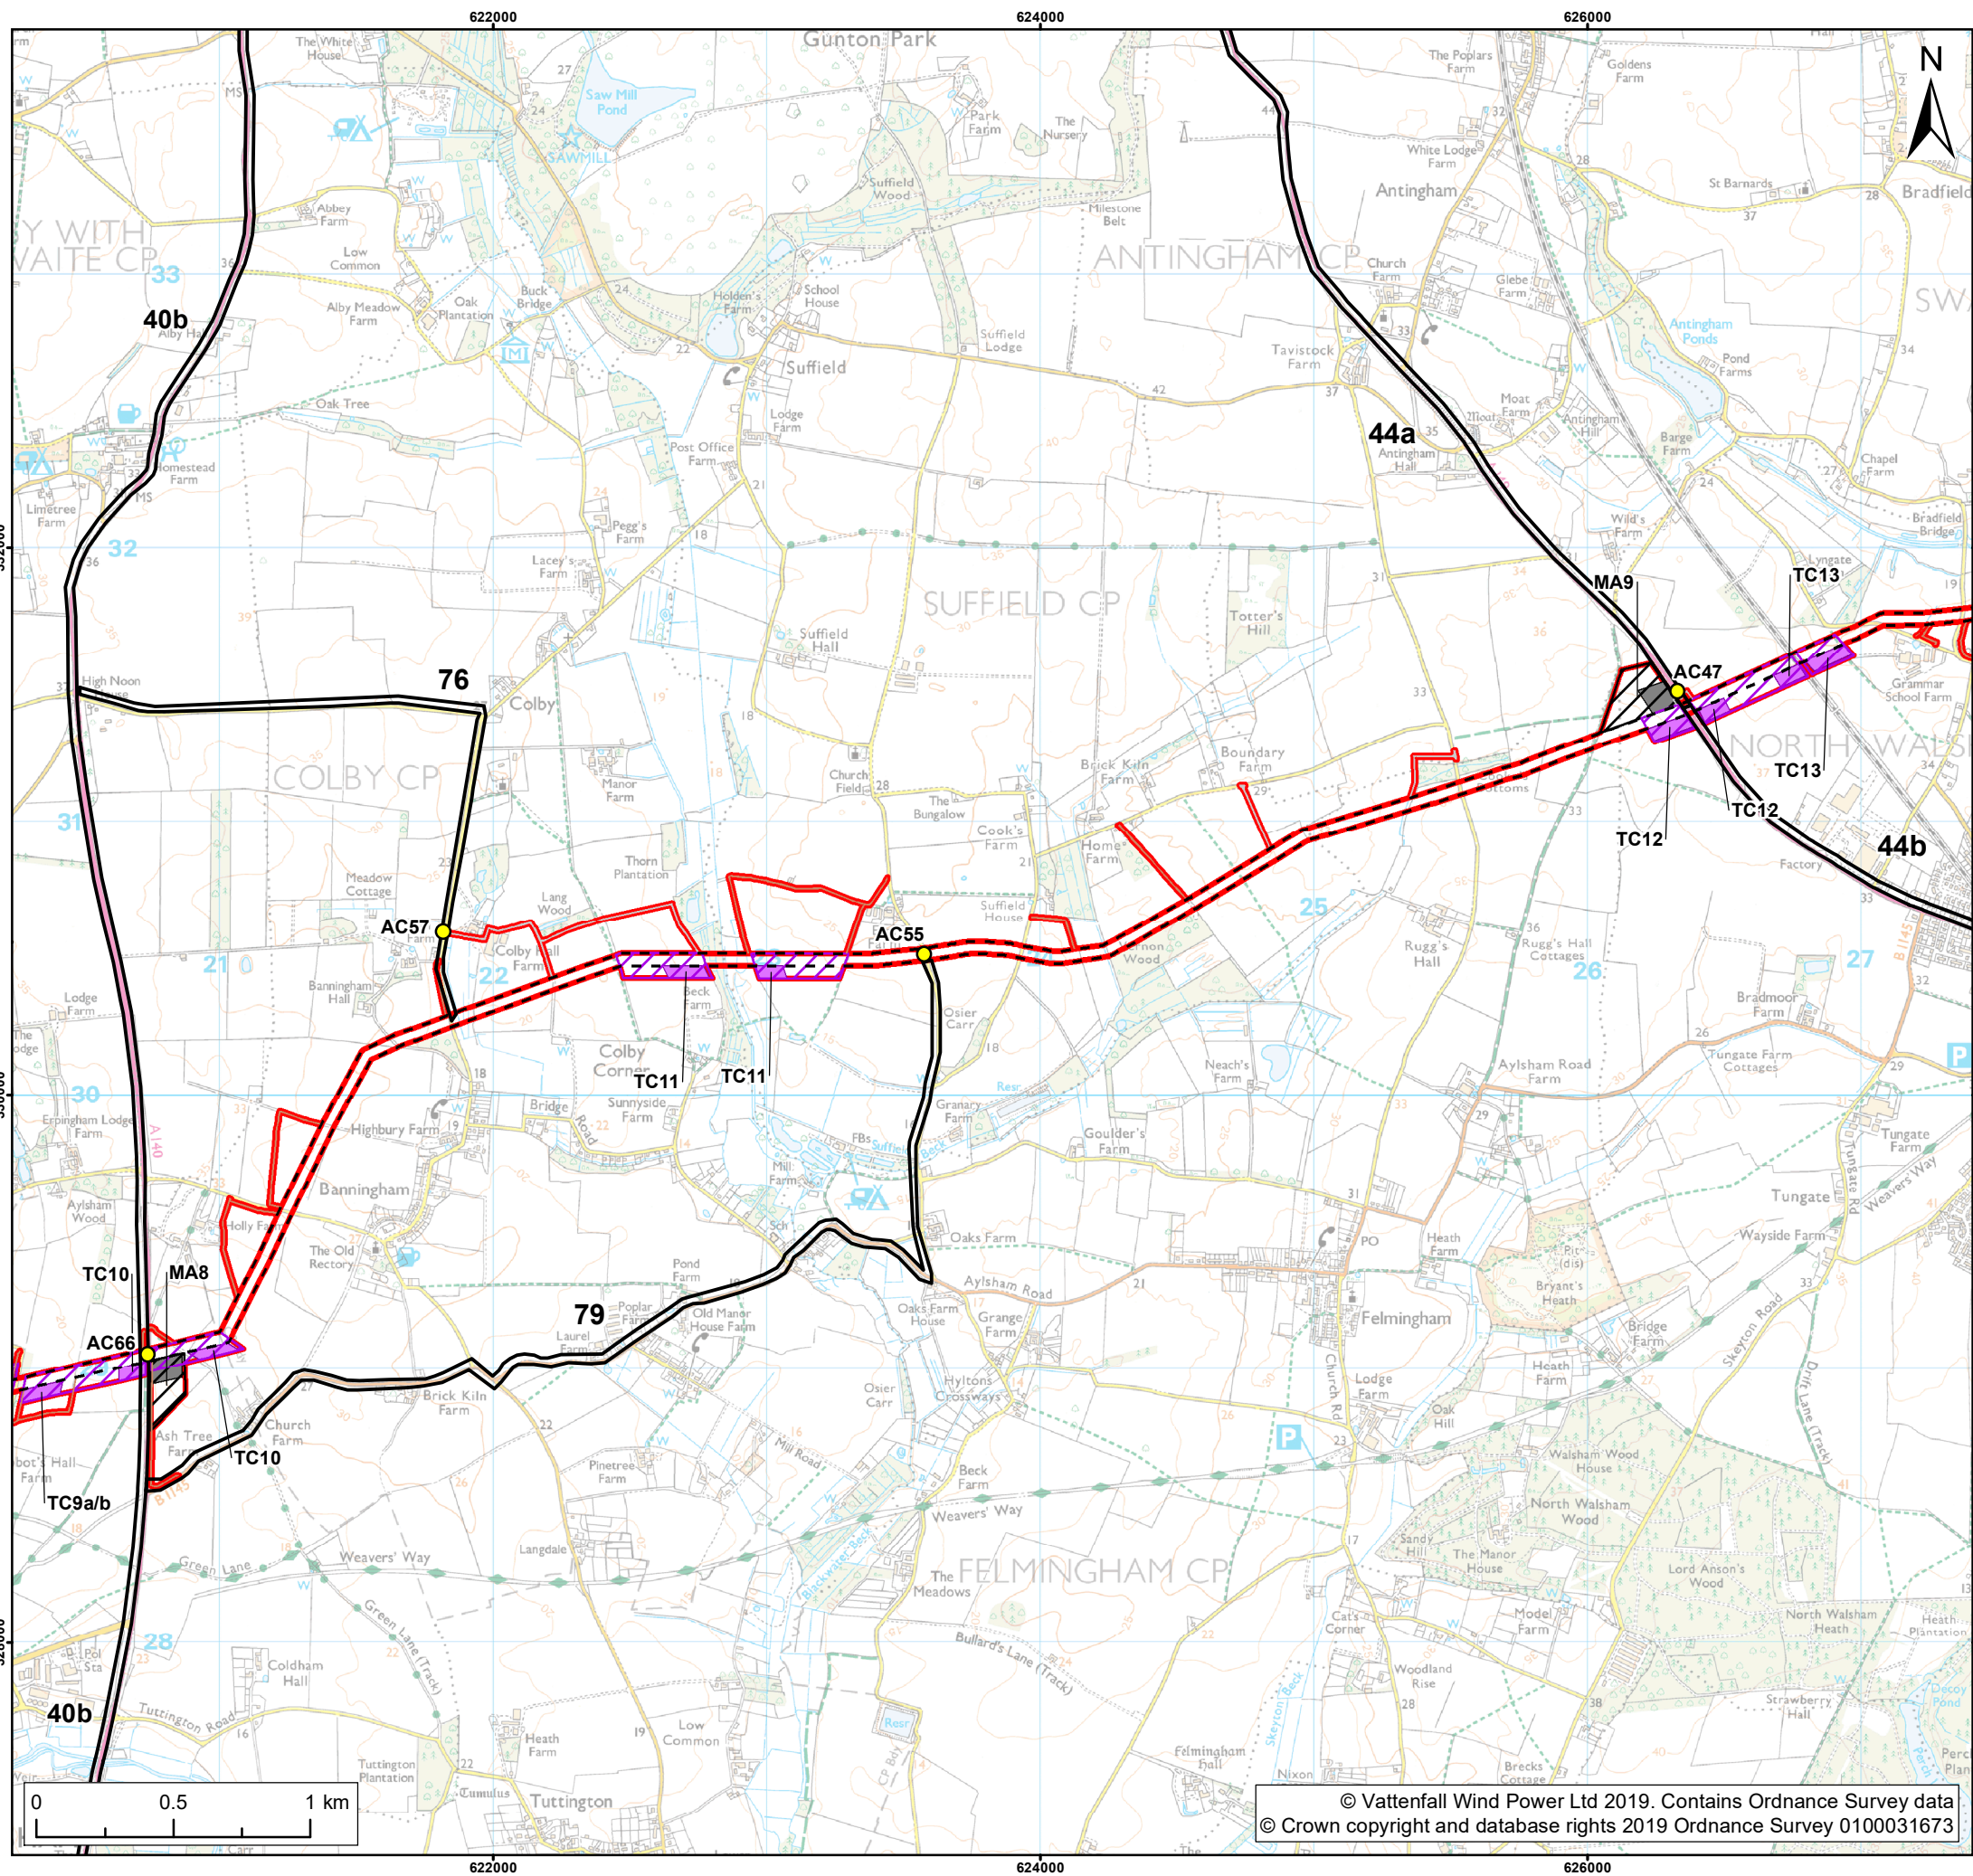

Legend:

- Norfolk Vanguard onshore red line boundary
- Onshore cable route
- Trenchless crossing zone (e.g. HDD)
- Indicative trenchless crossing compound
- Mobilisation zone
- Indicative mobilisation area compound
- Access
 - Construction access
 - Operation access
- Highway links
 - Major highway links
 - Access point ID

Project:	Report:
Norfolk Vanguard	Outline Traffic Management Plan


Title:
Highway Links (Stage 2) (map 3 of 9)

Figure: 6		Drawing No: PB4476-008-006-032			
Revision:	Date:	Drawn:	Checked:	Size:	Scale:
02	30/05/2019	JT	RE	A3	1:25,000
01	29/05/2019	LB	RE	A3	1:25,000

Co-ordinate System: British National Grid EPSG: 27700

VATTENFALL

Royal HaskoningDHV
Enhancing Society Together

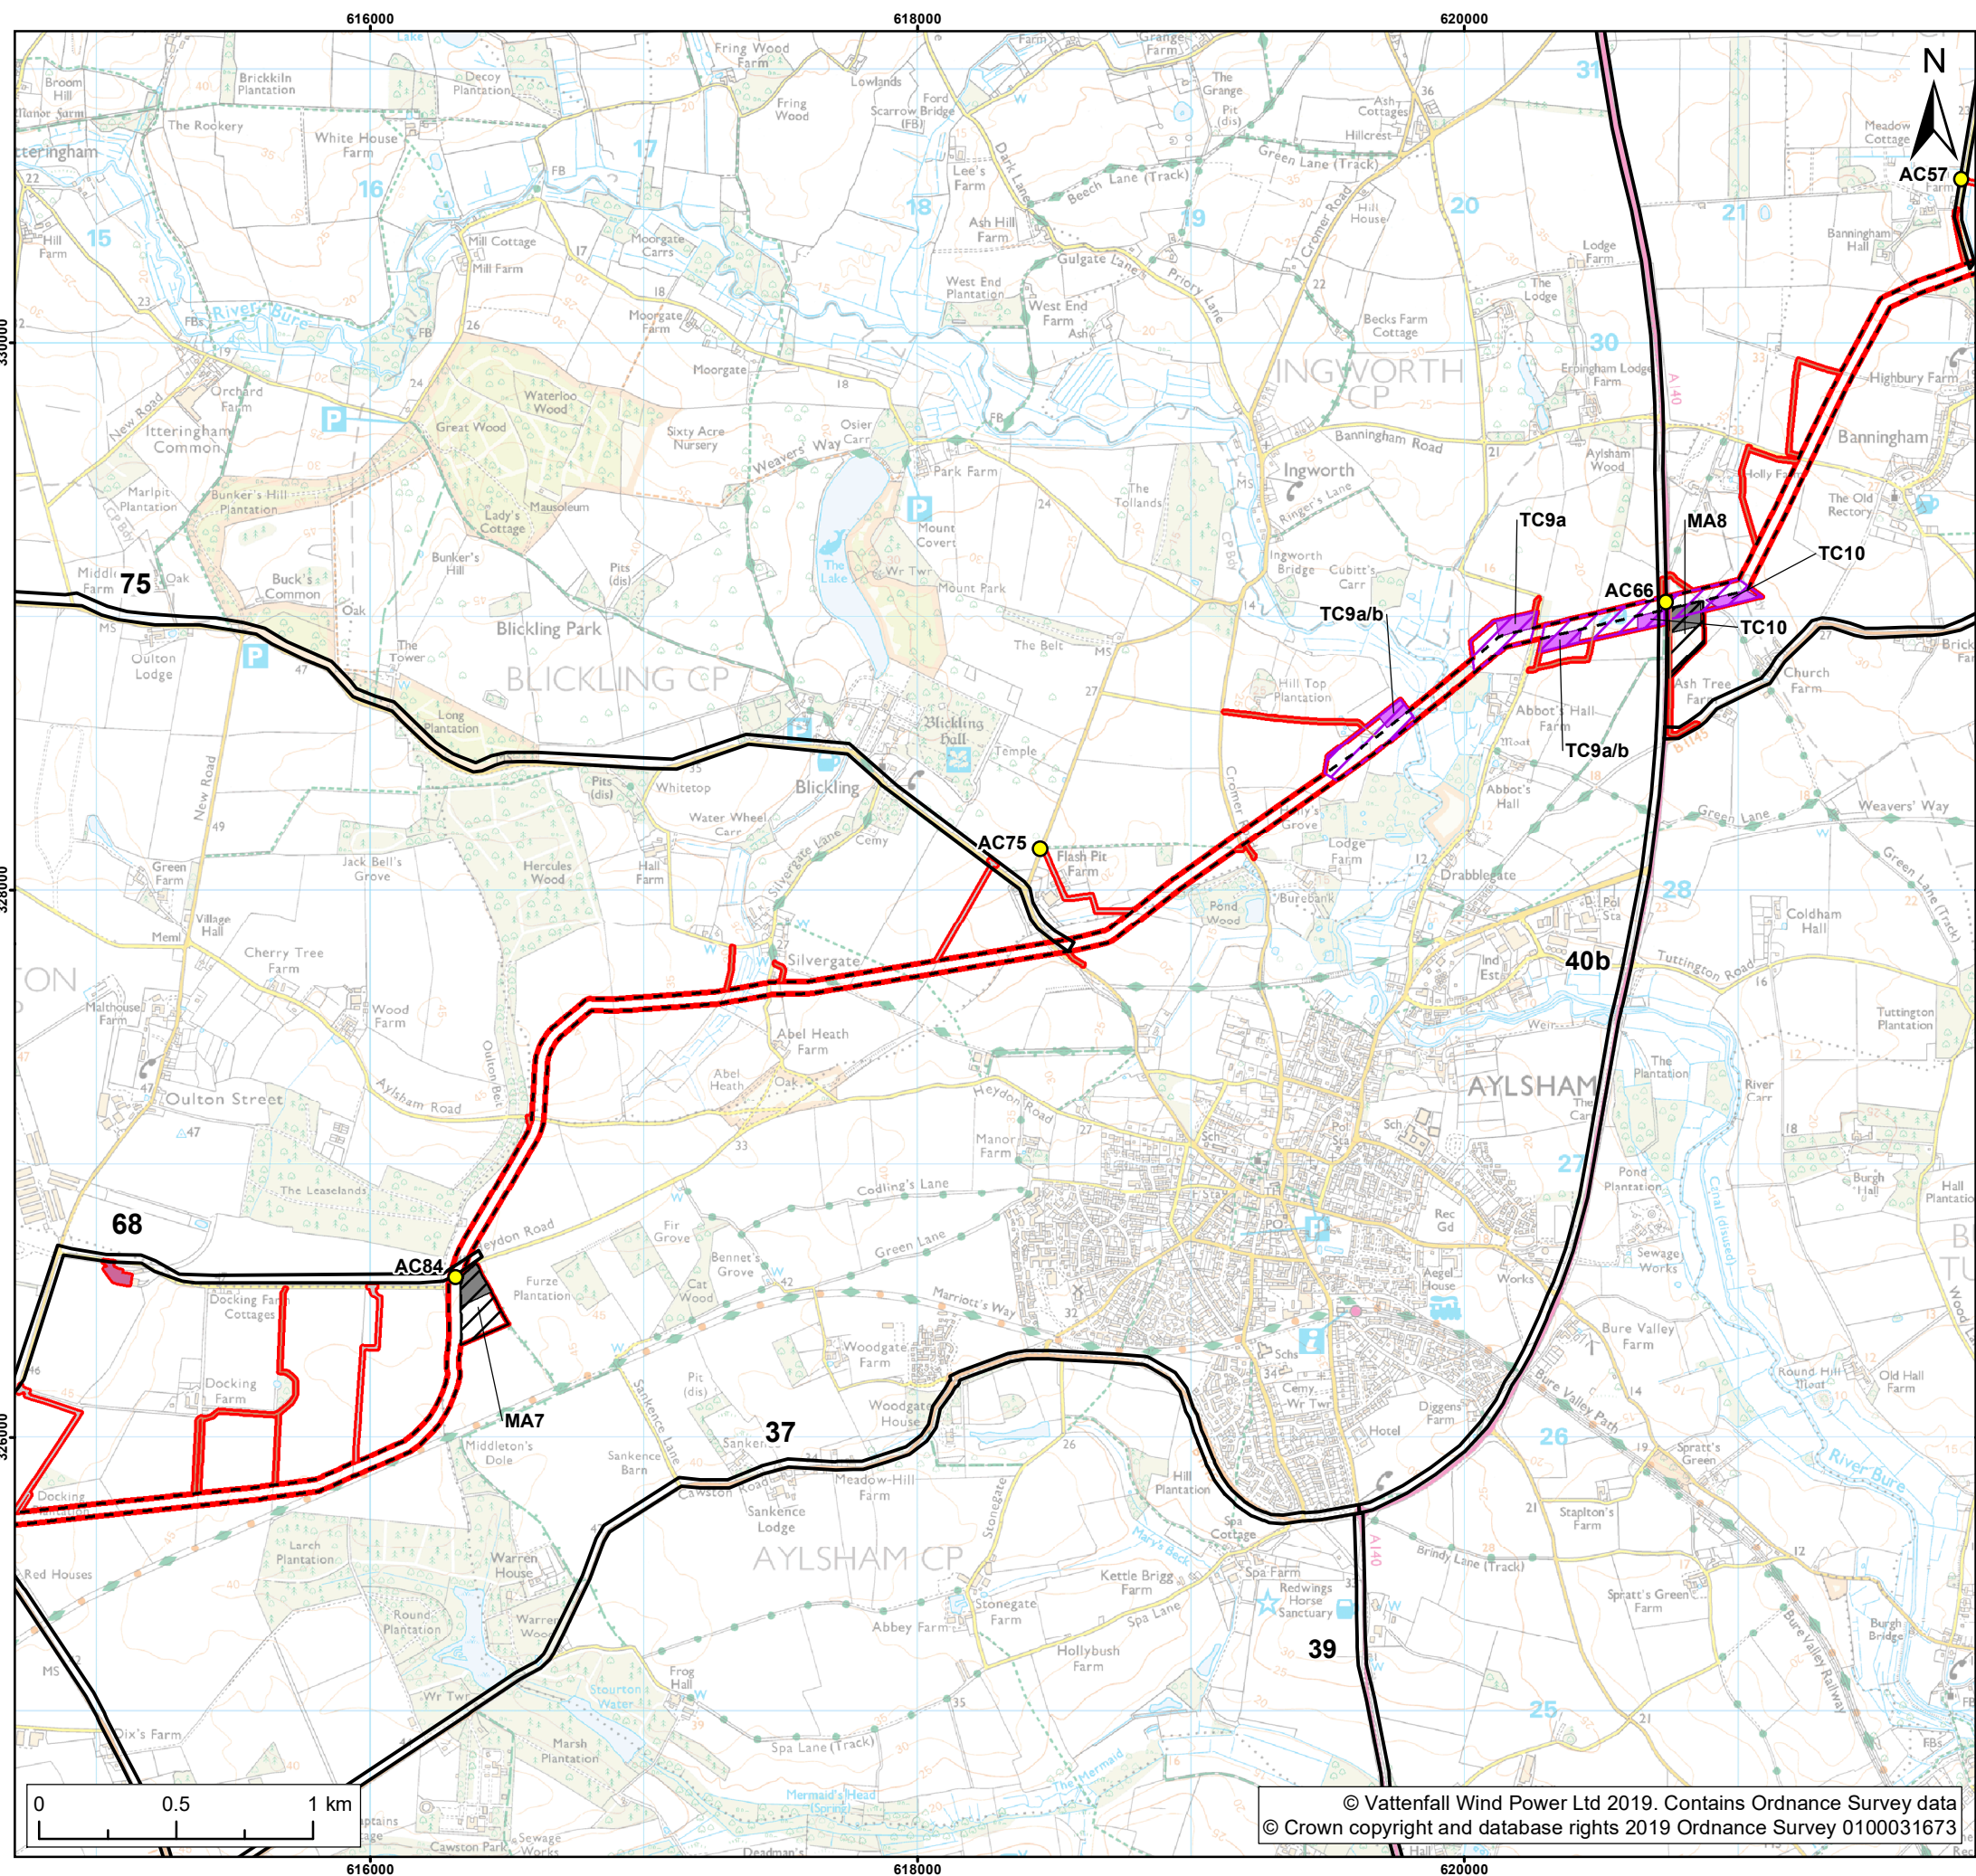

- Legend:
- Norfolk Vanguard onshore red line boundary
 - Onshore cable route
 - Trenchless crossing zone (e.g. HDD)
 - Indicative trenchless crossing compound
 - Mobilisation zone
 - Indicative mobilisation area compound
 - Cable logistics area
 - Access
 - Construction access
 - Operation access
 - Highway links
 - Major highway links
 - Access point ID

Project:	Report:
Norfolk Vanguard	Outline Traffic Management Plan

Title:
Highway Links (Stage 2) (map 4 of 9)

Figure: 6		Drawing No: PB4476-008-006-032			
Revision:	Date:	Drawn:	Checked:	Size:	Scale:
02	30/05/2019	JT	RE	A3	1:25,000
01	29/05/2019	LB	RE	A3	1:25,000

Co-ordinate System: British National Grid EPSG: 27700

VATTENFALL



Royal
HaskoningDHV
Enhancing Society Together