

# Norfolk Vanguard Offshore Wind Farm

# Outline Traffic

# Management Plan

**Figure 7**  
**Part 1 of 5**  
**Deadline 8**



Applicant: Norfolk Vanguard Limited  
Document Reference: 8.8  
Pursuant to: APFP Regulation: 5(2)(q)

Date: 30 May 2019  
Revision: Version 3  
Author: Royal HaskoningDHV

*Photo: Kentish Flats Offshore Wind Farm*





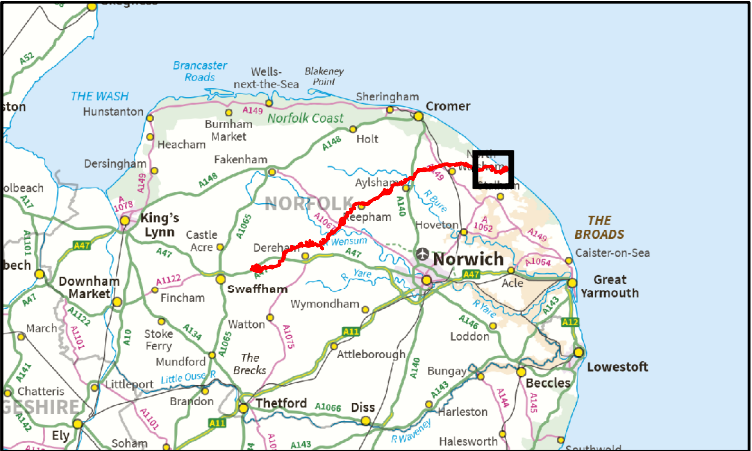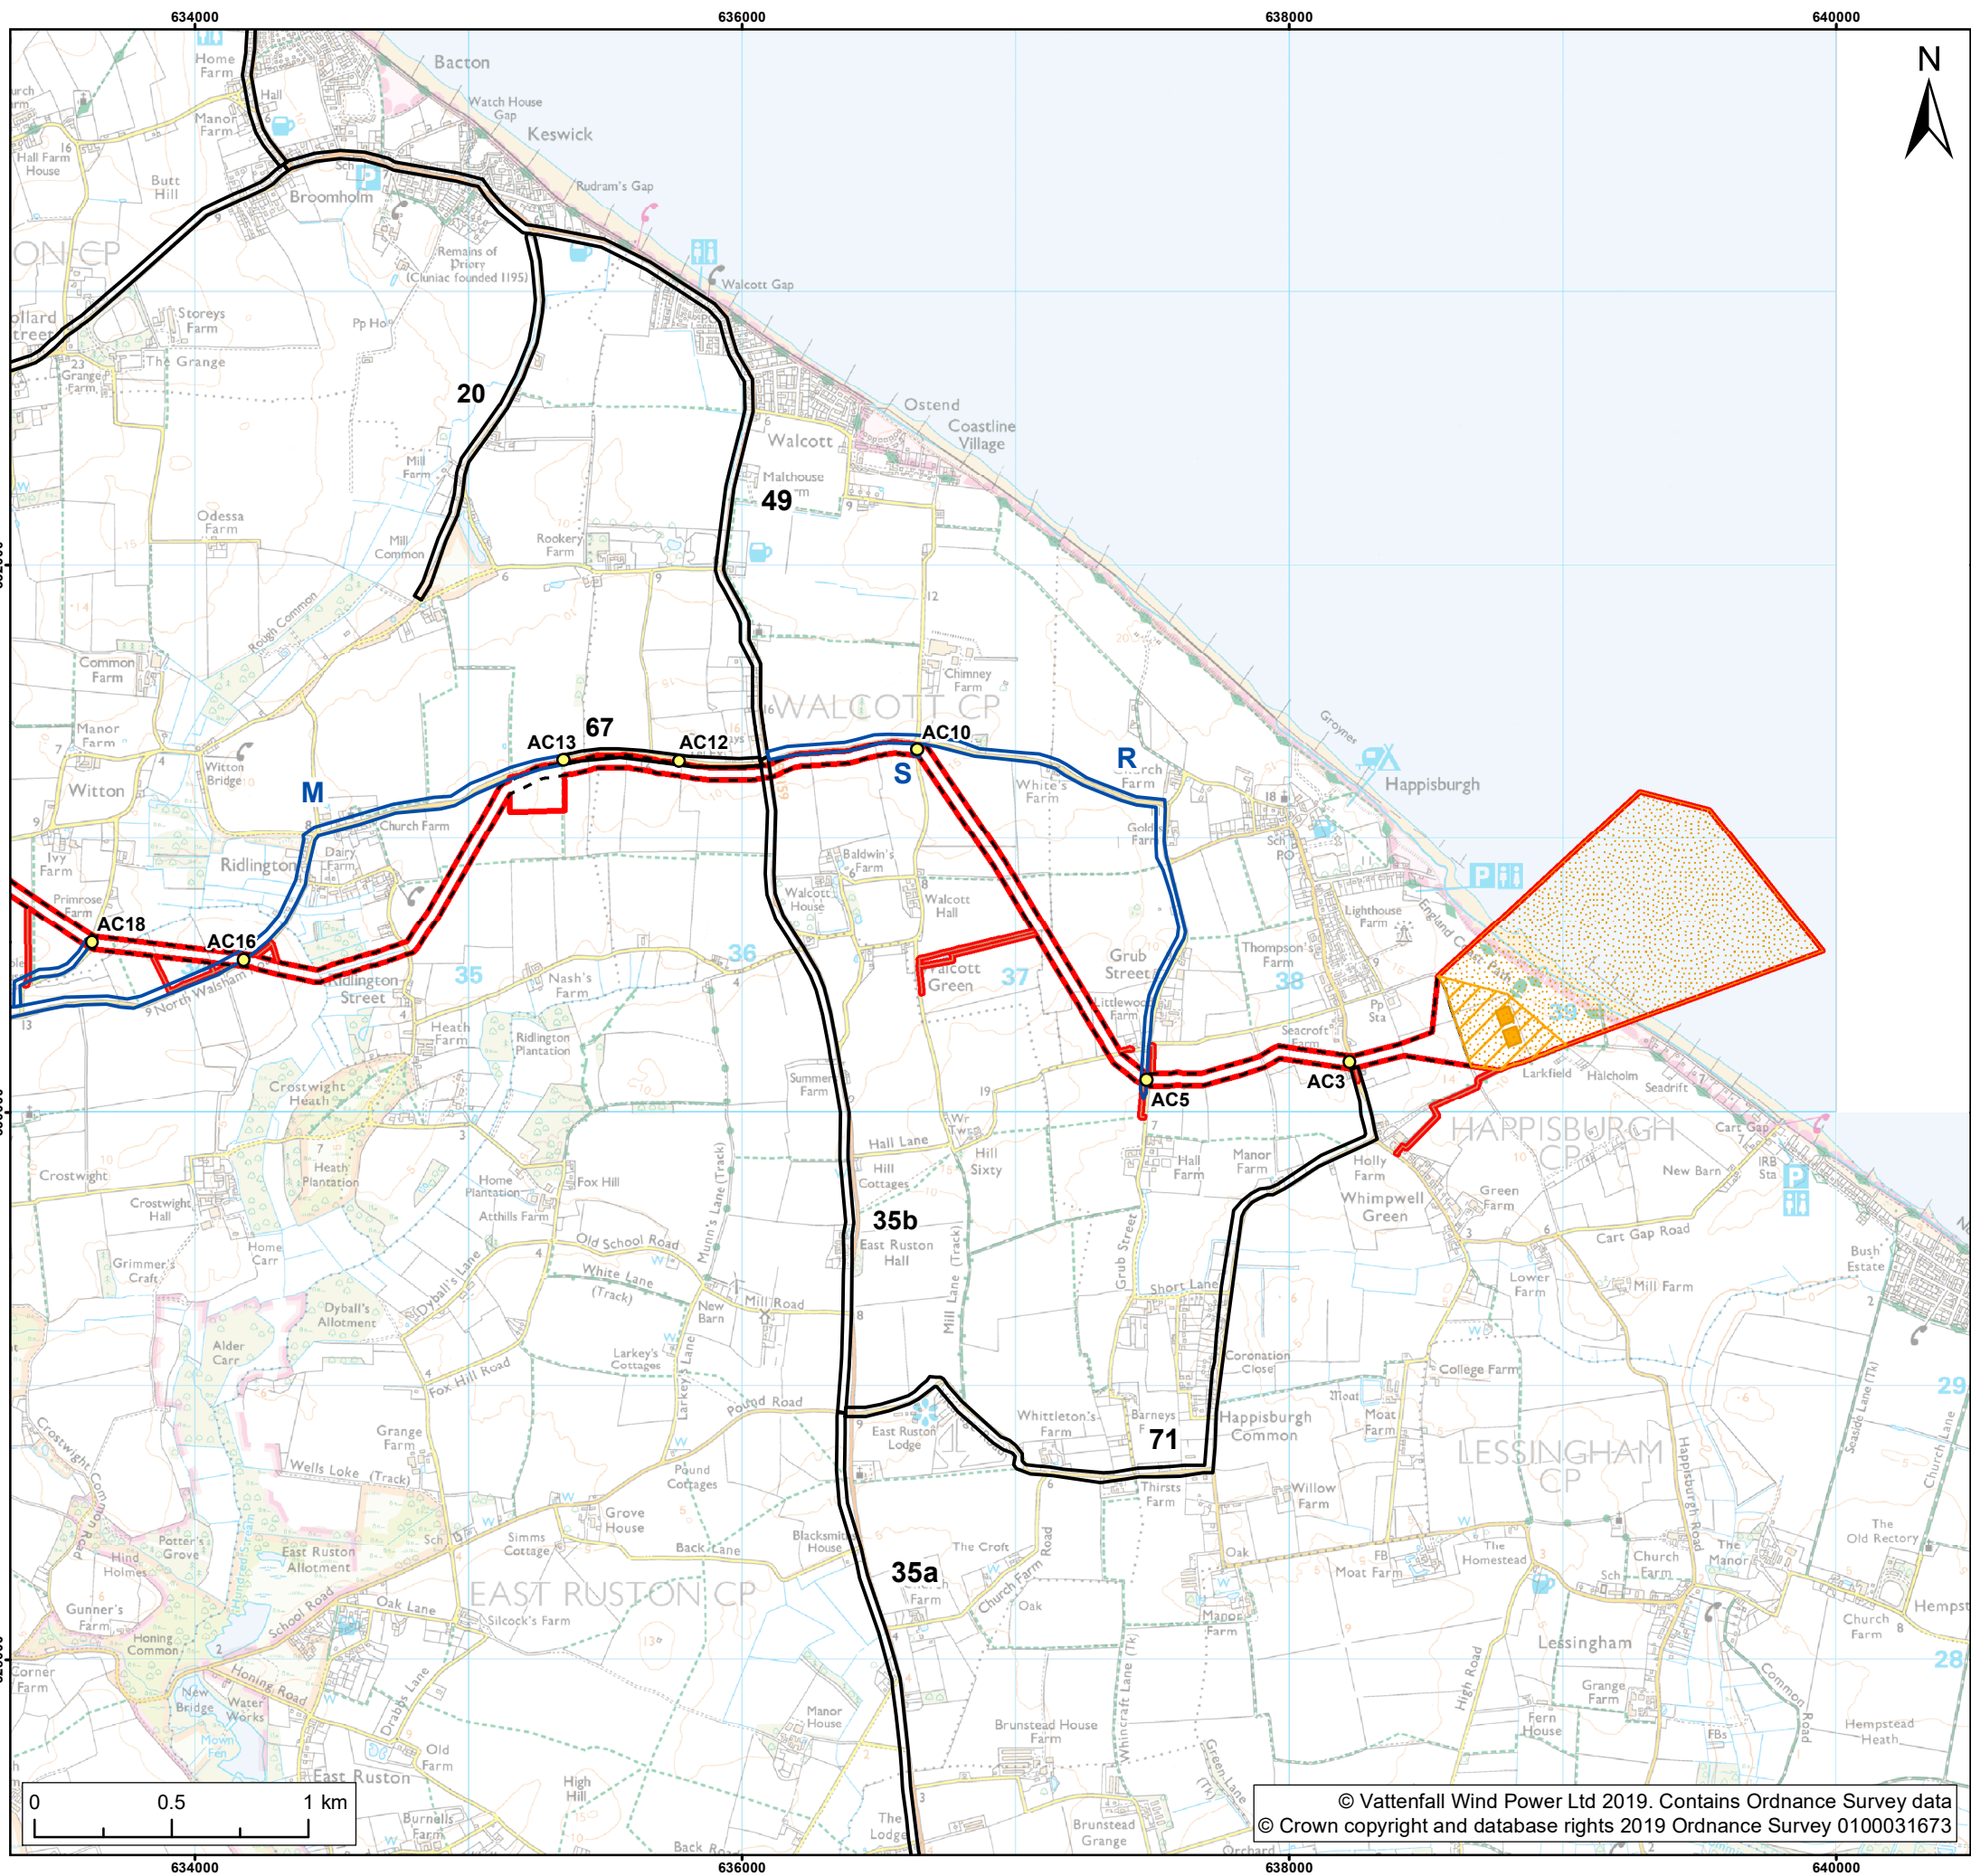

Legend:

- Norfolk Vanguard onshore red line boundary
- Landfall**
  - Landfall zone
  - Onshore cable route
  - Landfall compound zone
  - Indicative landfall compound
- Access**
  - Construction access
  - Operation access
- Highway links**
  - Major highway links
  - Minor highway links
  - Access point ID

Project:	Report:
Norfolk Vanguard	Outline Traffic Management Plan

Title:
Highway Links (Stage 3) (map 1 of 9)


Figure: 7		Drawing No: PB4476-008-006-024			
Revision:	Date:	Drawn:	Checked:	Size:	Scale:
03	30/05/2019	LB	RE	A3	1:25,000
02	29/05/2019	JT	RE	A3	1:25,000

Co-ordinate System: British National Grid EPSG: 27700

**VATTENFALL** 

**Royal HaskoningDHV**  
Enhancing Society Together



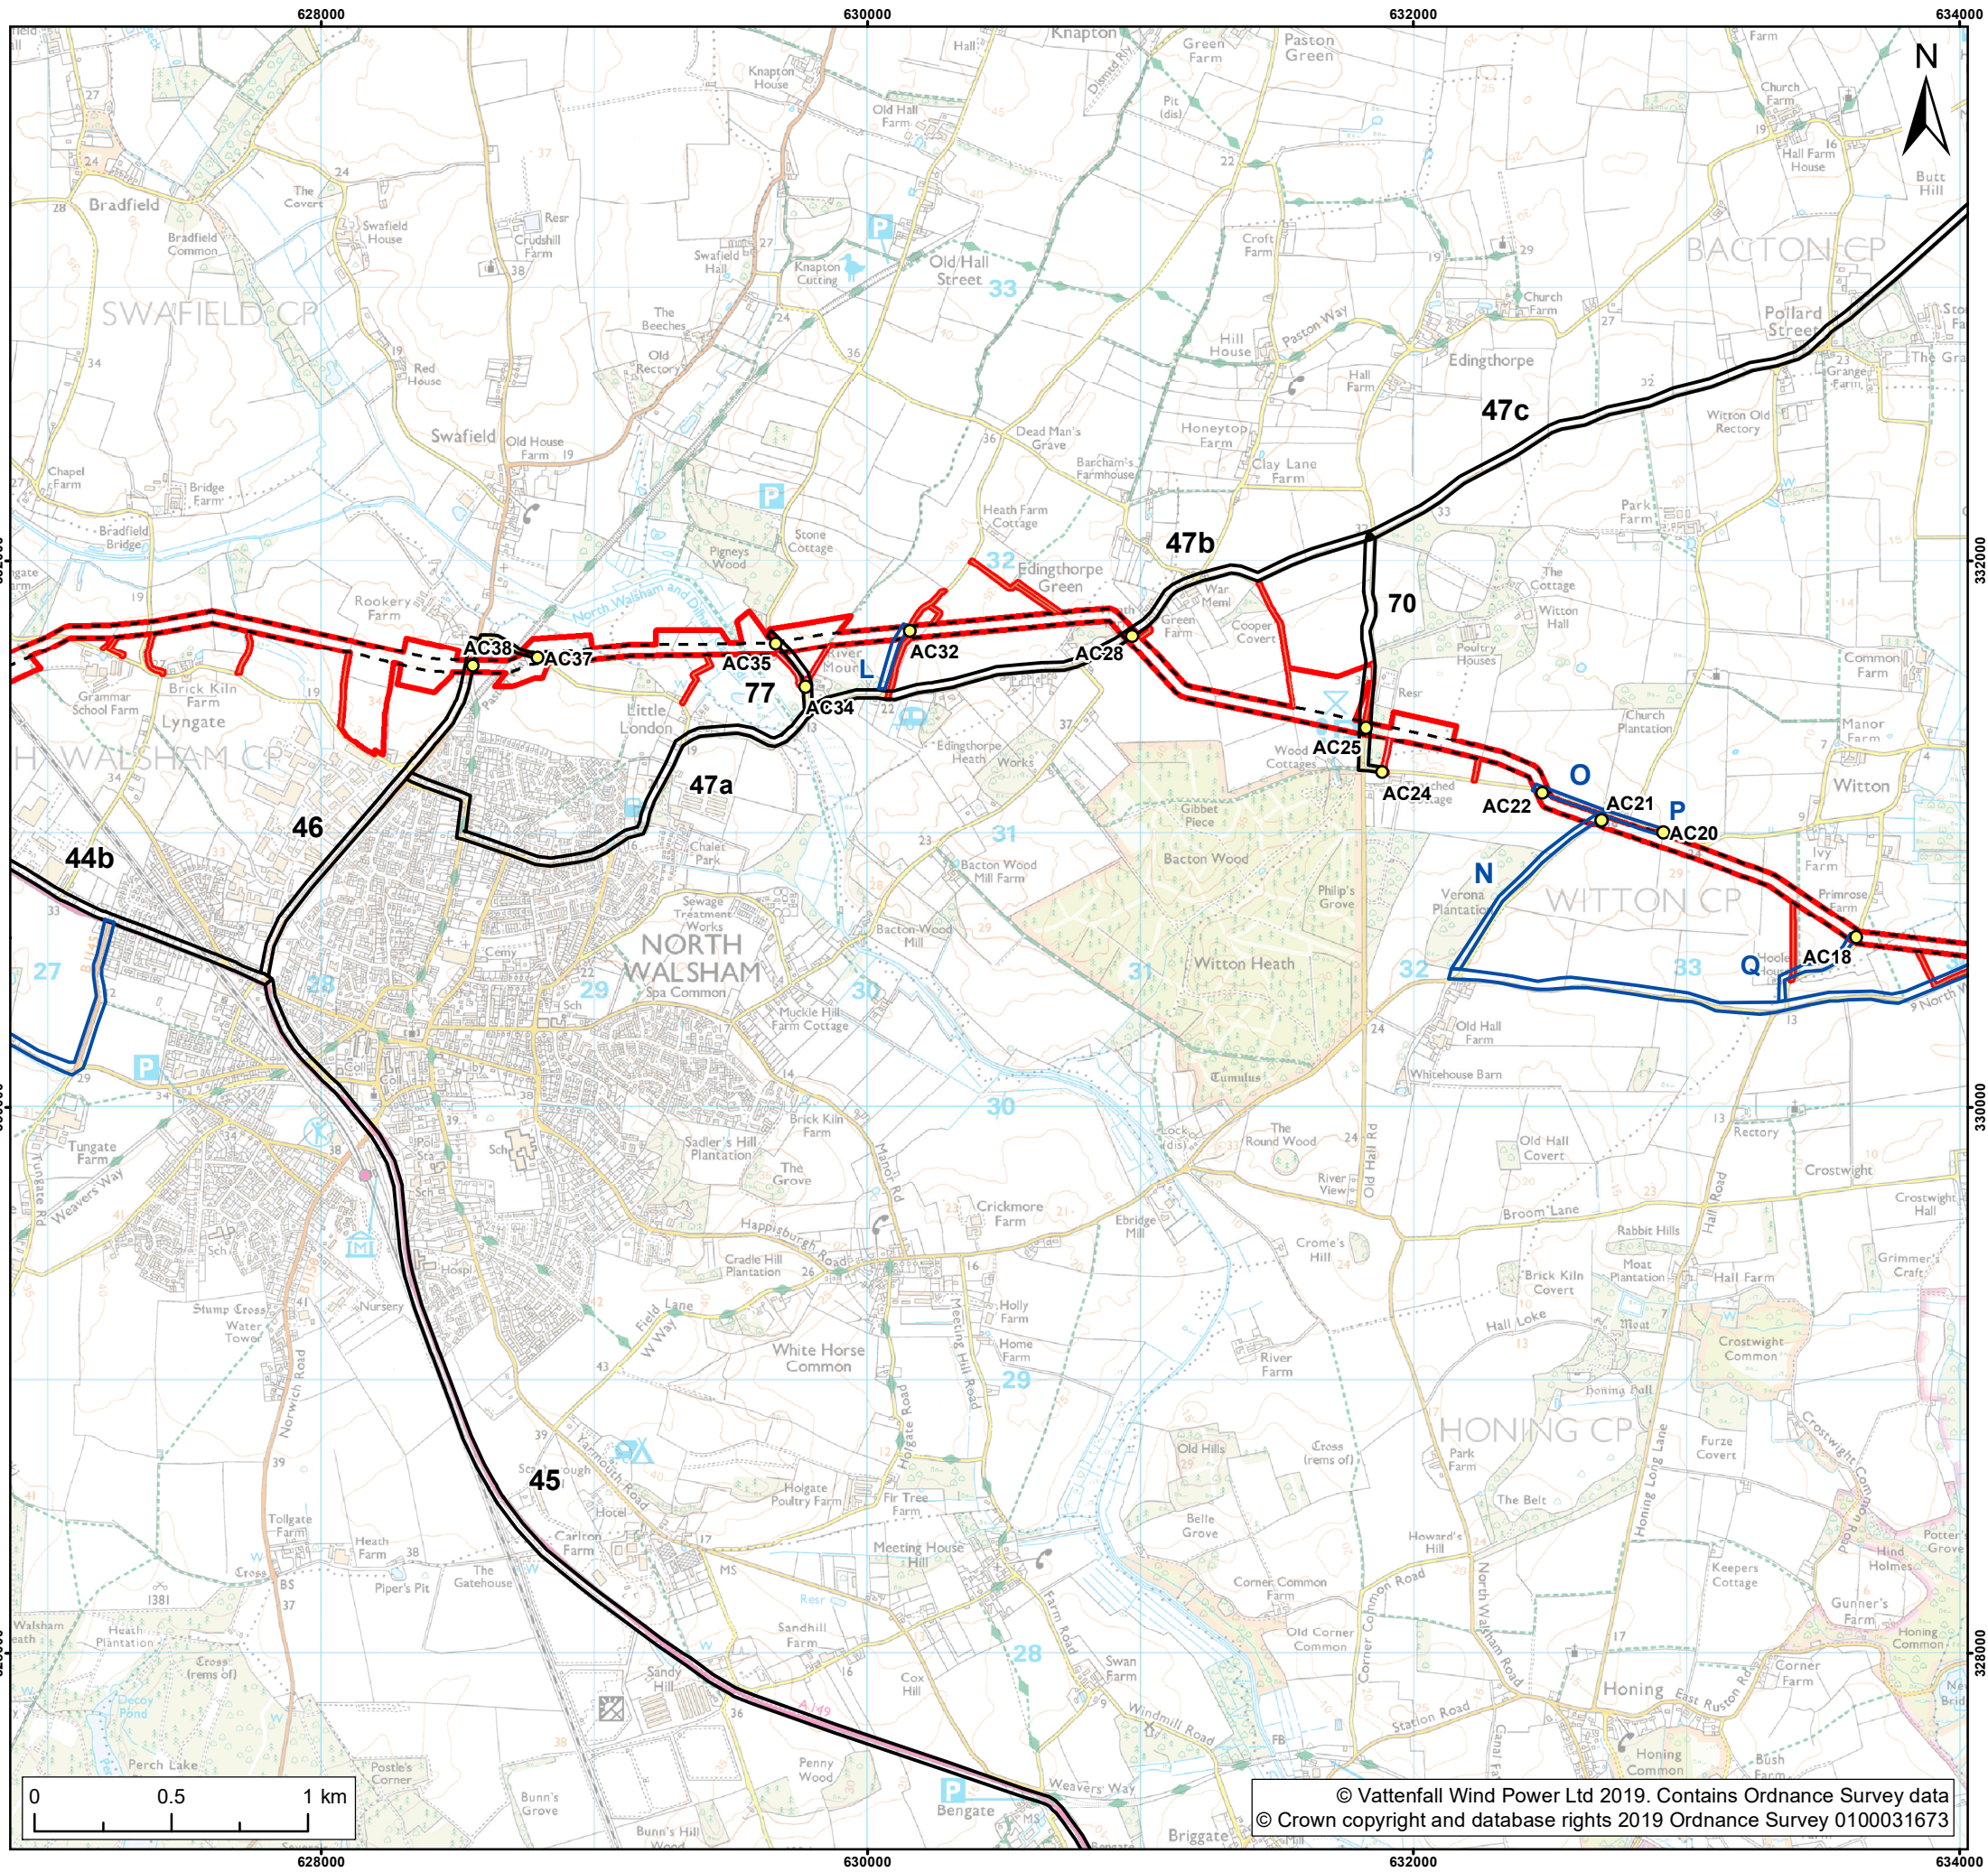

Legend:

- Norfolk Vanguard onshore red line boundary
- Onshore cable route
- Onshore cable route
- Access**
  - Construction access
  - Operation access
- Highway links**
  - Major highway links
  - Minor highway links
  - Access point ID

Project:	Report:
Norfolk Vanguard	Outline Traffic Management Plan

Title:
Highway Links (Stage 3) (map 2 of 9)

Figure: 7		Drawing No: PB4476-008-006-024			
Revision:	Date:	Drawn:	Checked:	Size:	Scale:
03	30/05/2019	LB	RE	A3	1:25,000
02	29/05/2019	JT	RE	A3	1:25,000

Co-ordinate System: British National Grid EPSG: 27700

**VATTENFALL**

**Royal HaskoningDHV**  
Enhancing Society Together