

Norfolk Vanguard Offshore Wind Farm

Outline Traffic

Management Plan


Figure 12
Deadline 8

Applicant: Norfolk Vanguard Limited
Document Reference: 8.8
Pursuant to: APFP Regulation: 5(2)(q)

Date: 30 May 2019
Revision: Version 3
Author: Royal HaskoningDHV

Photo: Kentish Flats Offshore Wind Farm



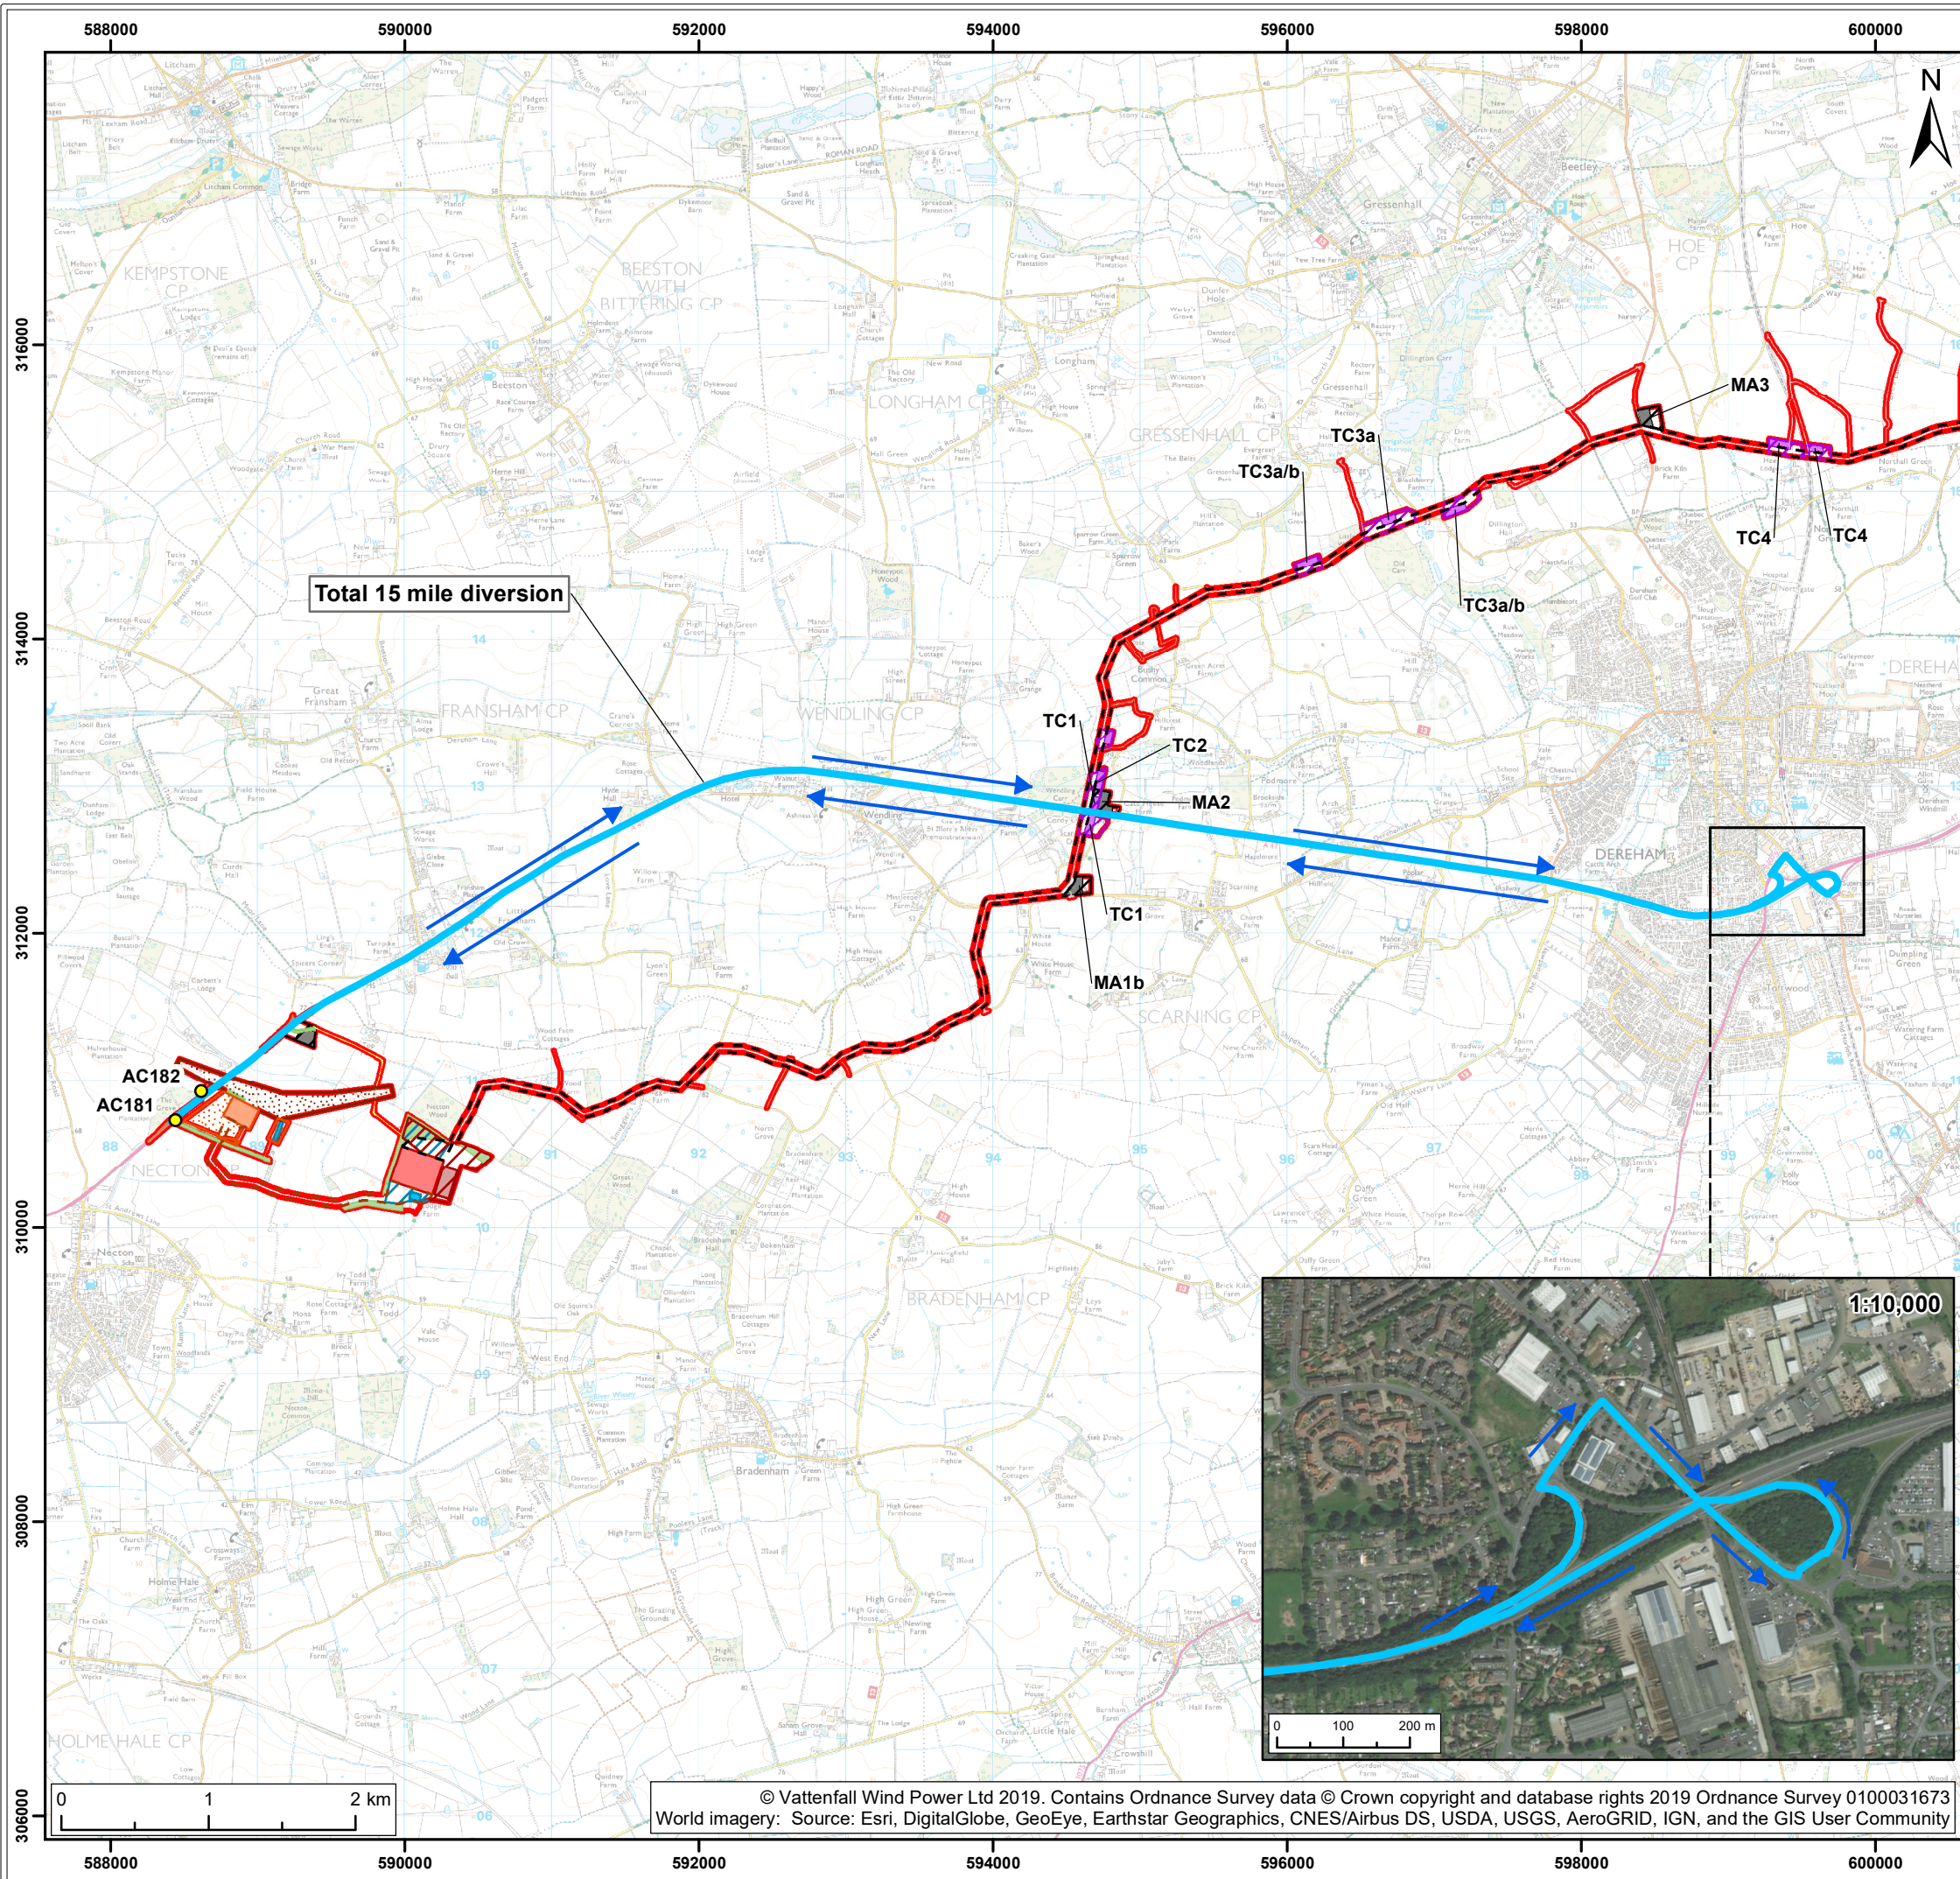

Legend:

Norfolk Vanguard onshore red line boundary	Indicative onshore project substation temporary construction compound
Onshore cable route	National Grid
Onshore cable route	National Grid substation extension
Onshore 400kv cable route	National Grid temporary works
Trenchless crossing zone (e.g. HDD)	Overhead line temporary works
Indicative trenchless crossing compound	Mitigation areas
Mobilisation zone	Attenuation pond zone
Indicative mobilisation area compound	Indicative attenuation pond
Onshore project substation	Indicative mitigation planting
Onshore project substation	Access
Onshore project substation temporary construction compound zone	Permanent access
	Construction access
	Operation access
	Construction vehicle u-turn route
	Access Point ID
	Direction of travel

Project:	Report:
Norfolk Vanguard	Outline Traffic Management Plan

Title:

Diversion utilising Dereham u-turn route (AC181 & AC182)

0000

Figure:	12	Drawing No: PB4476-008-006-029				
Revision:	Date:	Drawn:	Checked:	Size:	Scale:	
02	29/05/2019	LB	RE	A3	1:45,000	
01	10/05/2019	JT	CD	A3	1:45,000	

Co-ordinate system: British National Grid EPSG: 27700