
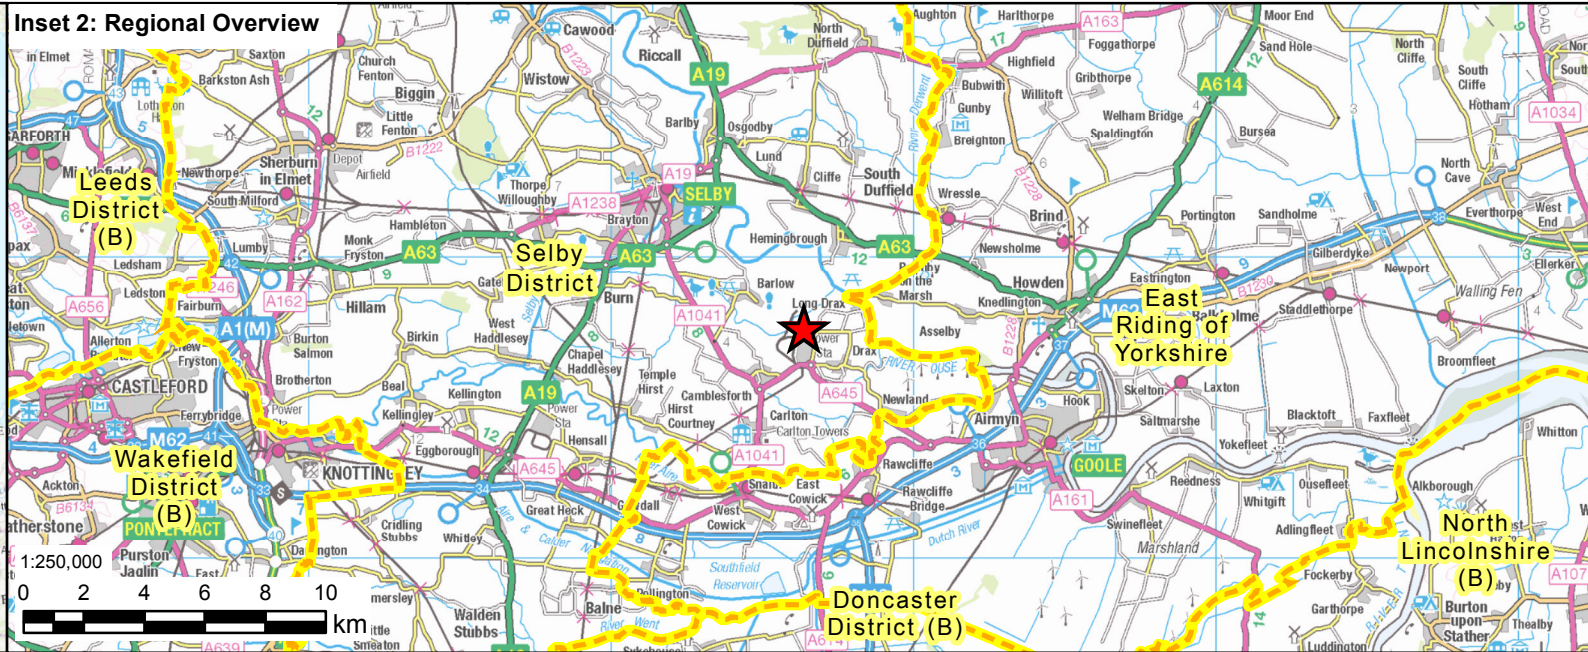


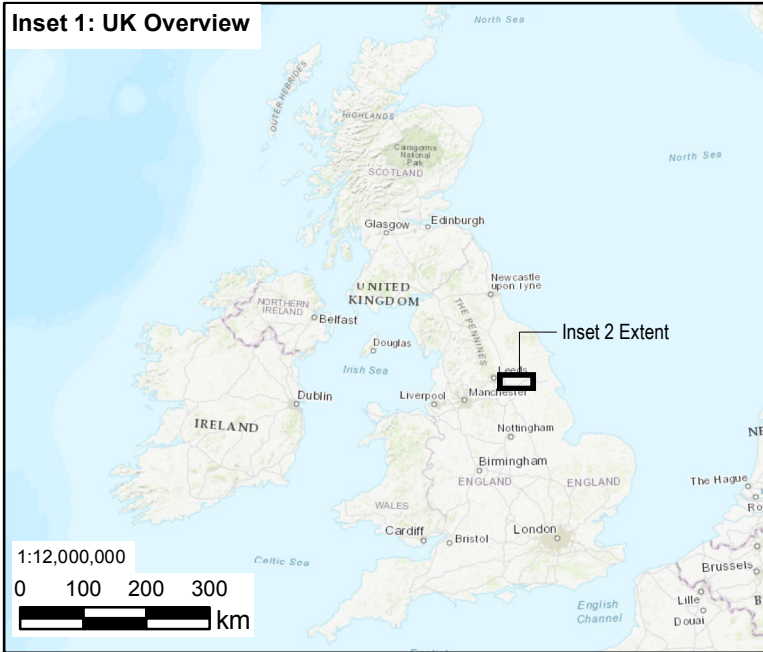

Key

Site Boundary

Contains Ordnance Survey data © Crown copyright 2018. All rights reserved.
License number 0100031673.

Infrastructure Planning (Applications: Prescribed Forms and Procedure) Regulations 2009
- Regulation 5(2)(o)

01	18/04/2018	RMcC	FIRST ISSUE	CT	CT
REV	DATE	BY	DESCRIPTION	CHK	APP

DRAWING STATUS:

SUBMISSION FOR REFERENCE

wsp

Three White Rose Office Park, Millshaw Park Lane, Leeds, LS11 0DL, UK
Tel: +44 113 395 6200 Fax: +44 113 395 6201
wsp.com

CLIENT:

drax

PROJECT:

The Drax Power (Generating Stations) Order

TITLE:

Application Document Reference 2.1
Site Location Plan

SCALE @ A3:	CHECKED:	APPROVED:	
See map @ A3	CT	CT	
PROJECT No:	DESIGNED:	DRAWN:	DATE:
70037047	RMcC	RMcC	18/04/2018
DRAWING No:	REV:		
70037047-2.1	01		

© WSP UK Ltd

