


Project Management Initials: IC Designer: LC Checked: IC Approved: IC

Scale @ A3 1:40,000

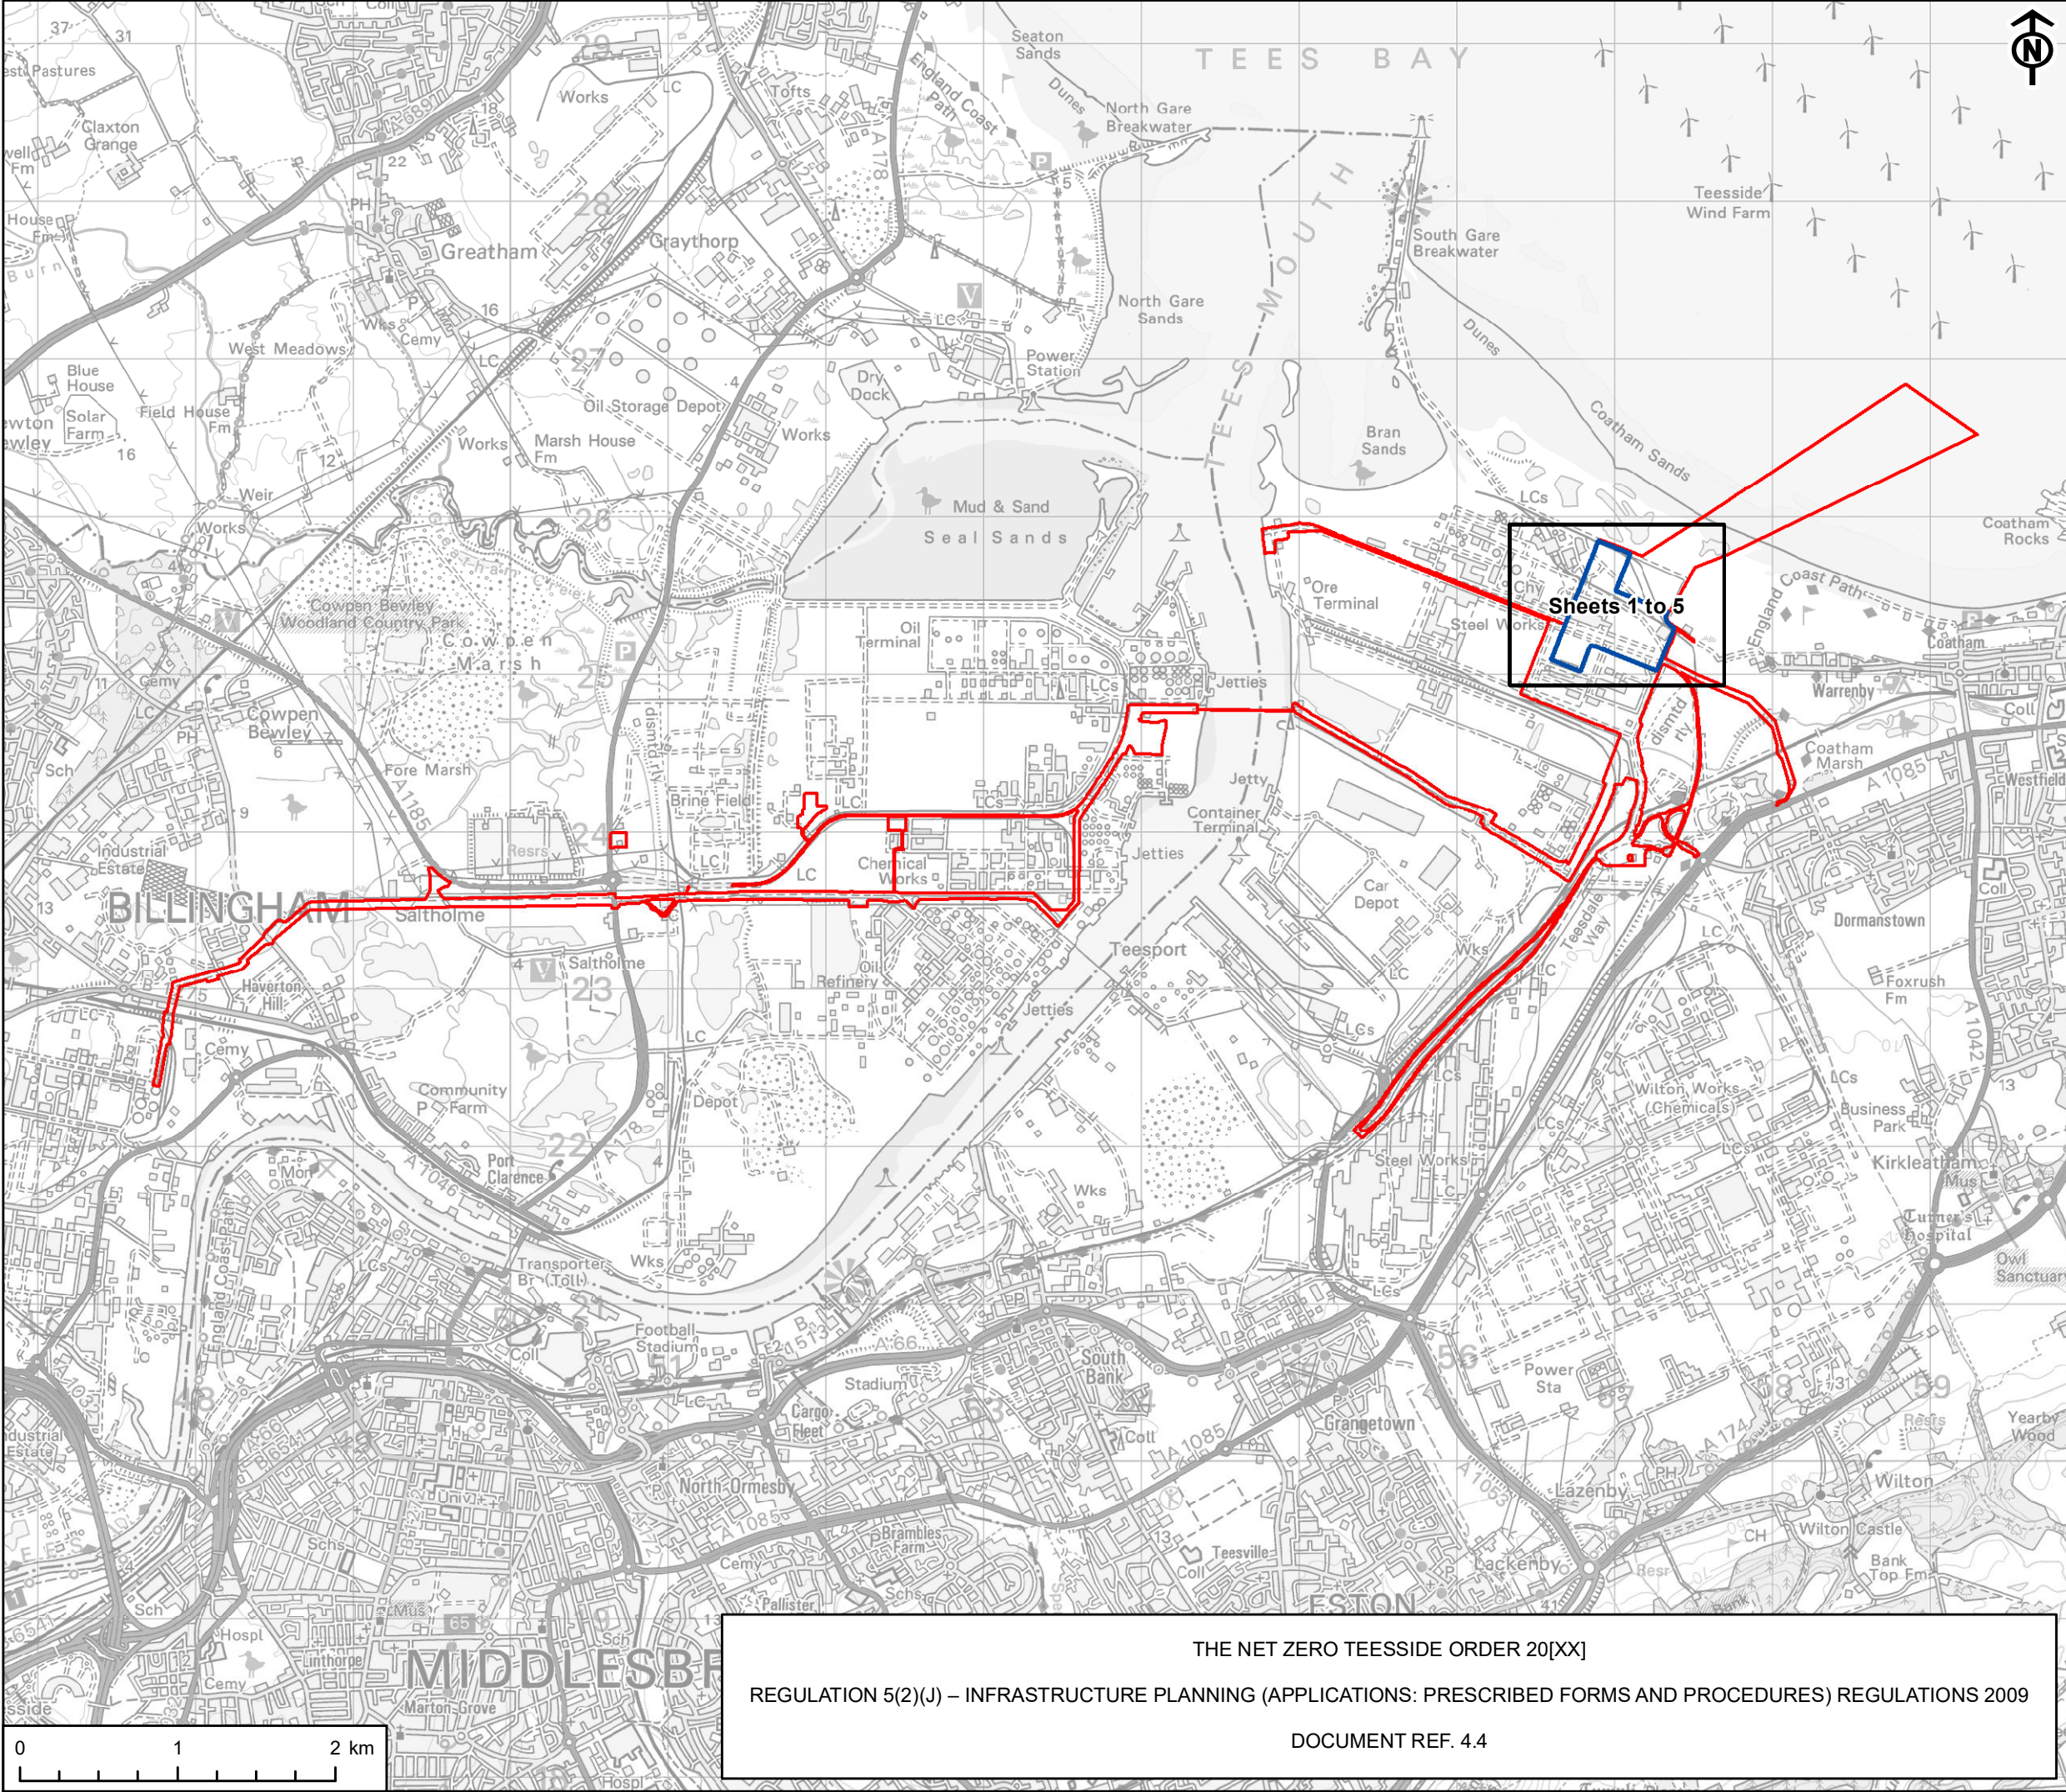

AECOM

PROJECT
NET ZERO TEESSIDE PROJECT



APPLICANTS
NZT POWER LTD. AND NZNS STORAGE LTD.

- KEY
- Order Limits (Site Boundary)
 - Detailed Sheet Number - Work No. 1 - Electricity Generating Station
 - Areas within which each Work Number may be constructed:
 - Work No. 1 - Electricity Generating Station - Overall Area

TITLE
WORKS PLAN. KEY PLAN
DOCUMENT REF. 4.4
WORK NUMBER 1 - ELECTRICITY GENERATING STATION

REFERENCE
NZT_JAN25_DCO_4.4_v7

SHEET NUMBER
1 of 10


DATE
JANUARY 2025

THE NET ZERO TEESSIDE ORDER 20[XX]
REGULATION 5(2)(J) – INFRASTRUCTURE PLANNING (APPLICATIONS: PRESCRIBED FORMS AND PROCEDURES) REGULATIONS 2009
DOCUMENT REF. 4.4

This drawing has been produced for the use of AECOM's client. It may not be used, modified or relied upon by third parties, except as agreed by AECOM or as required by law. AECOM accepts no responsibility and denies any liability whatsoever, to any party that uses or relies upon this drawing without AECOM's express written consent. All dimensions are indicative and in metres unless otherwise noted. Do not scale this document.

Project Management Initials: IC Designer: LC Checked: IC Approved: IC

Scale @ A3 1:40,000

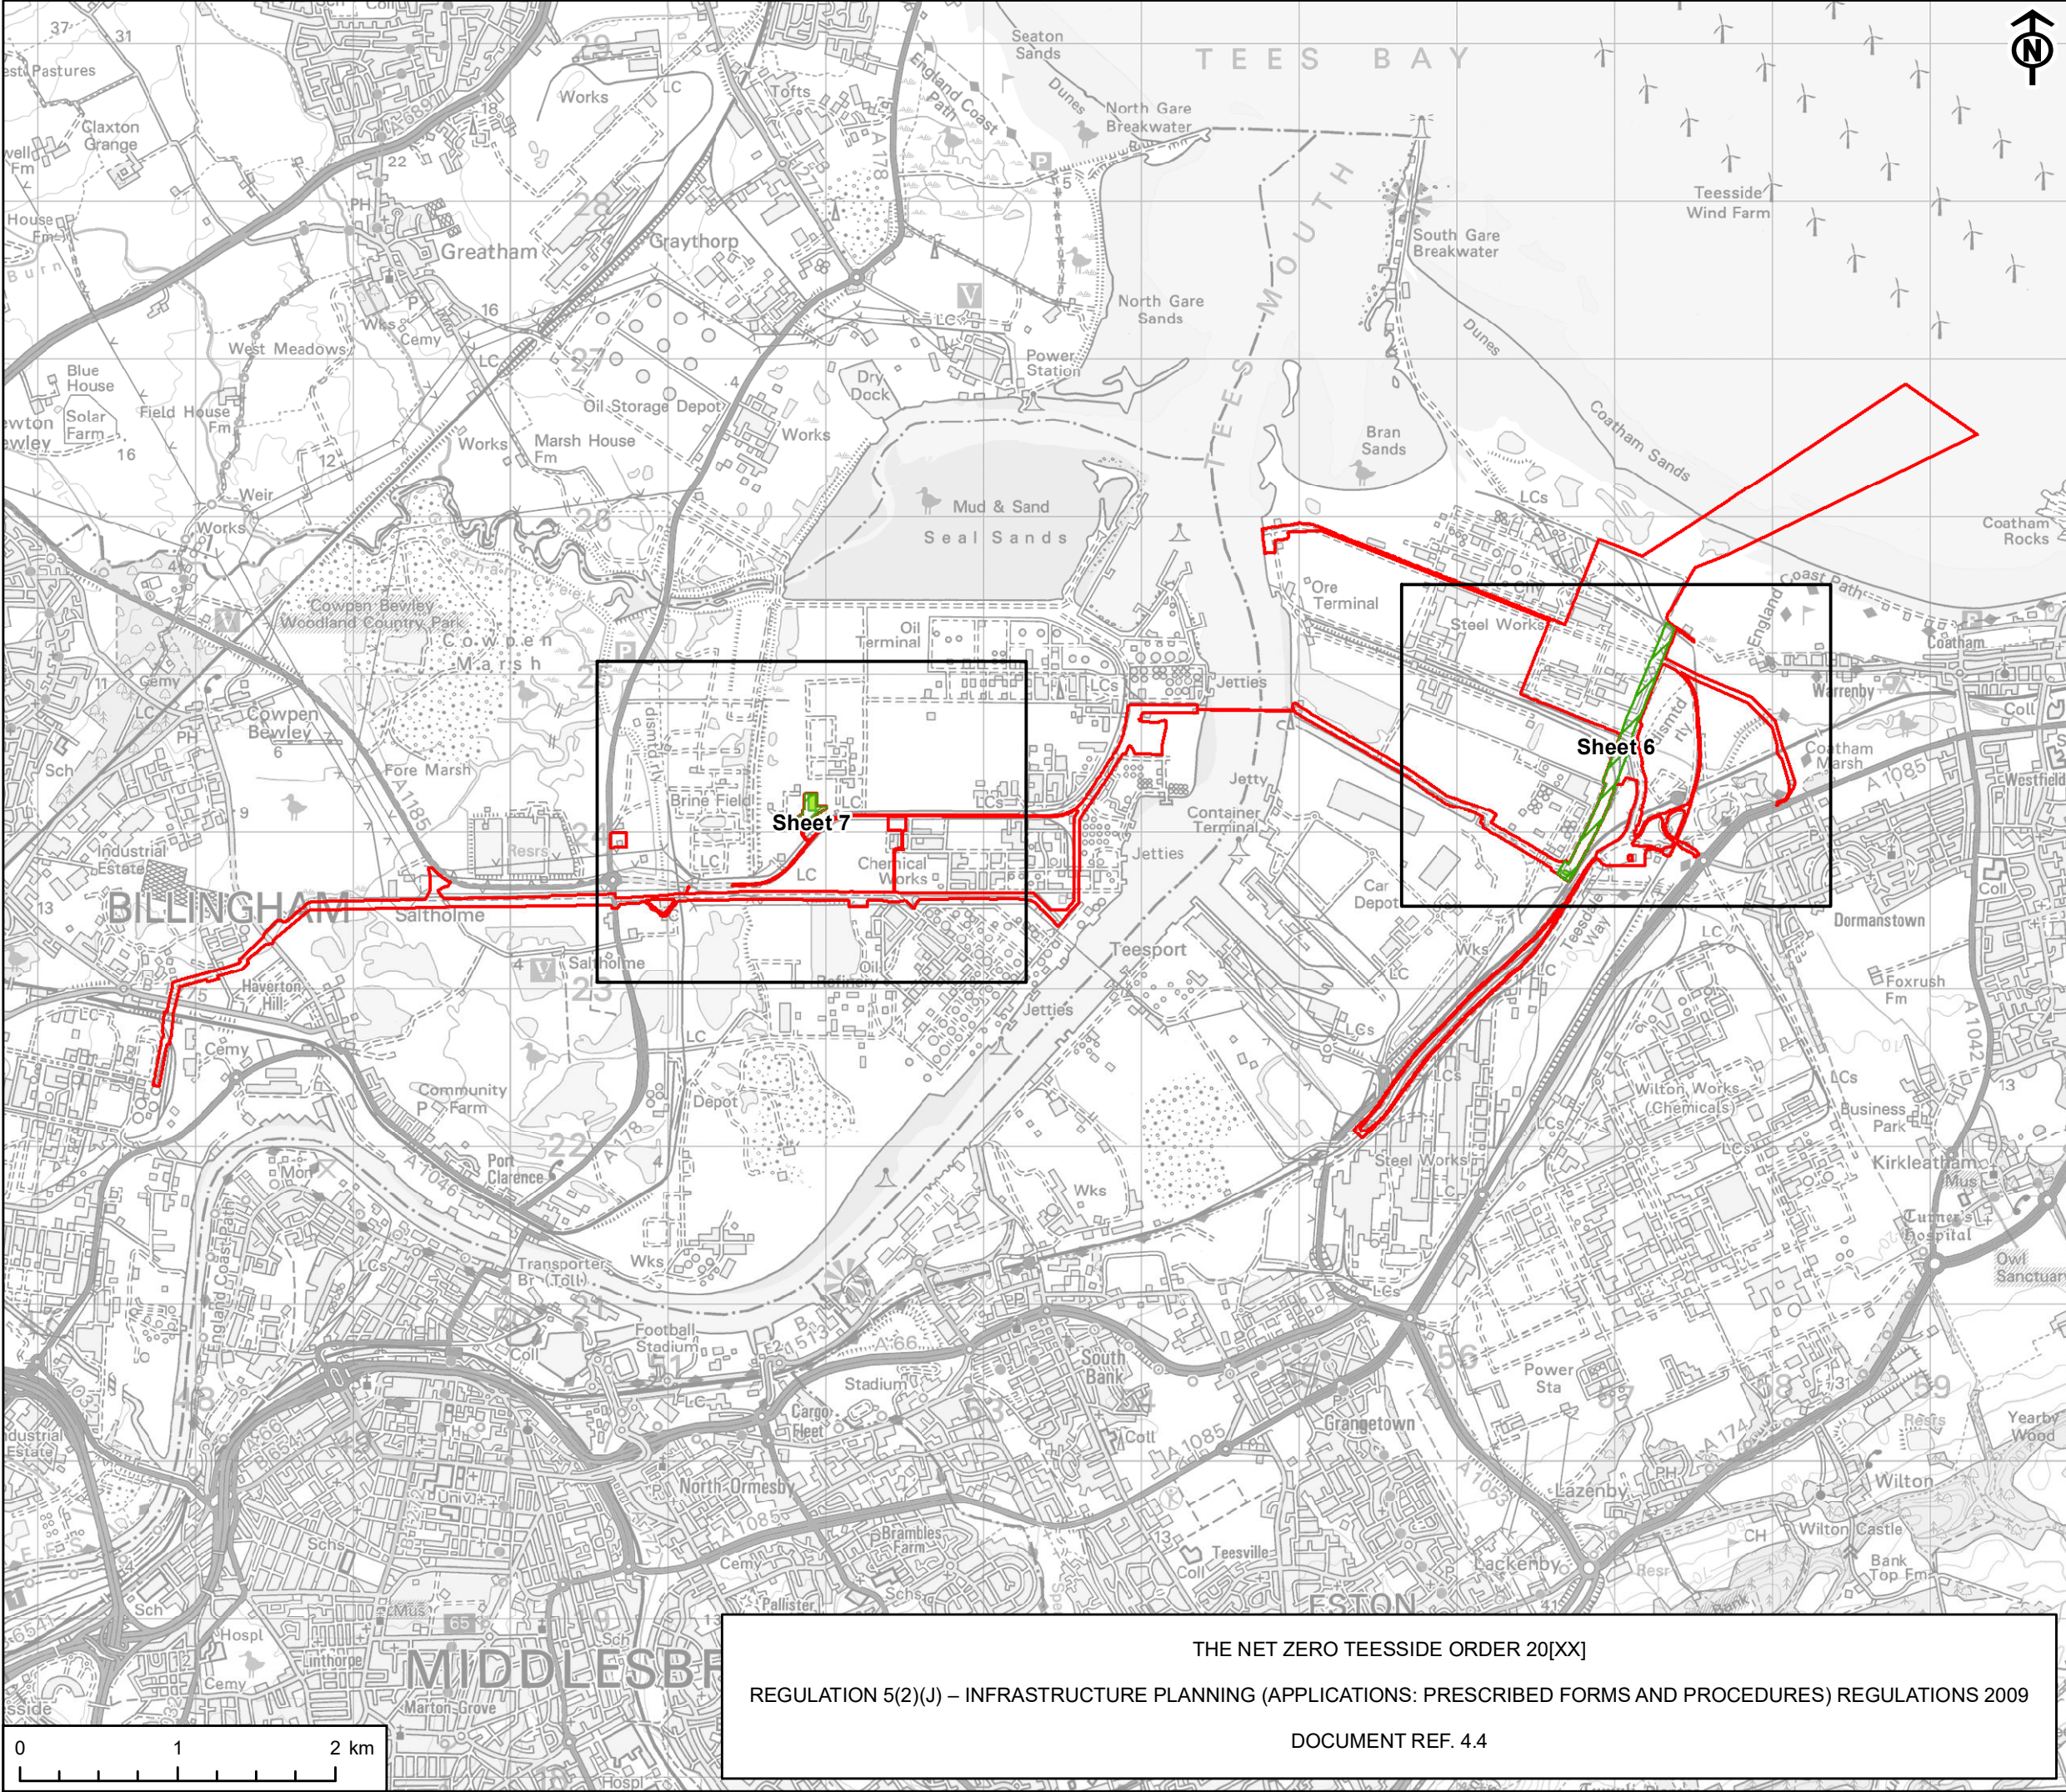

AECOM

PROJECT
NET ZERO TEESSIDE PROJECT



APPLICANTS
NZT POWER LTD. AND NZNS STORAGE LTD.

- KEY
- Order Limits (Site Boundary)
 - Detailed Sheet Number - Work No. 2 - Gas Connection Works
 - Areas within which each Work Number may be constructed:
 - Work No. 2A - Underground High Pressure Gas Pipeline
 - Work No. 2B - Above Ground Installations

TITLE
WORKS PLAN. KEY PLAN
DOCUMENT REF. 4.4
WORK NUMBER 2 - GAS CONNECTION WORKS

REFERENCE
NZT_JAN25_DCO_4.4_v7


SHEET NUMBER
2 of 10

DATE
JANUARY 2025

THE NET ZERO TEESSIDE ORDER 20[XX]
REGULATION 5(2)(J) – INFRASTRUCTURE PLANNING (APPLICATIONS: PRESCRIBED FORMS AND PROCEDURES) REGULATIONS 2009
DOCUMENT REF. 4.4

Project Management Initials: IC Designer: LC Checked: IC Approved: IC

Scale @ A3 1:40,000

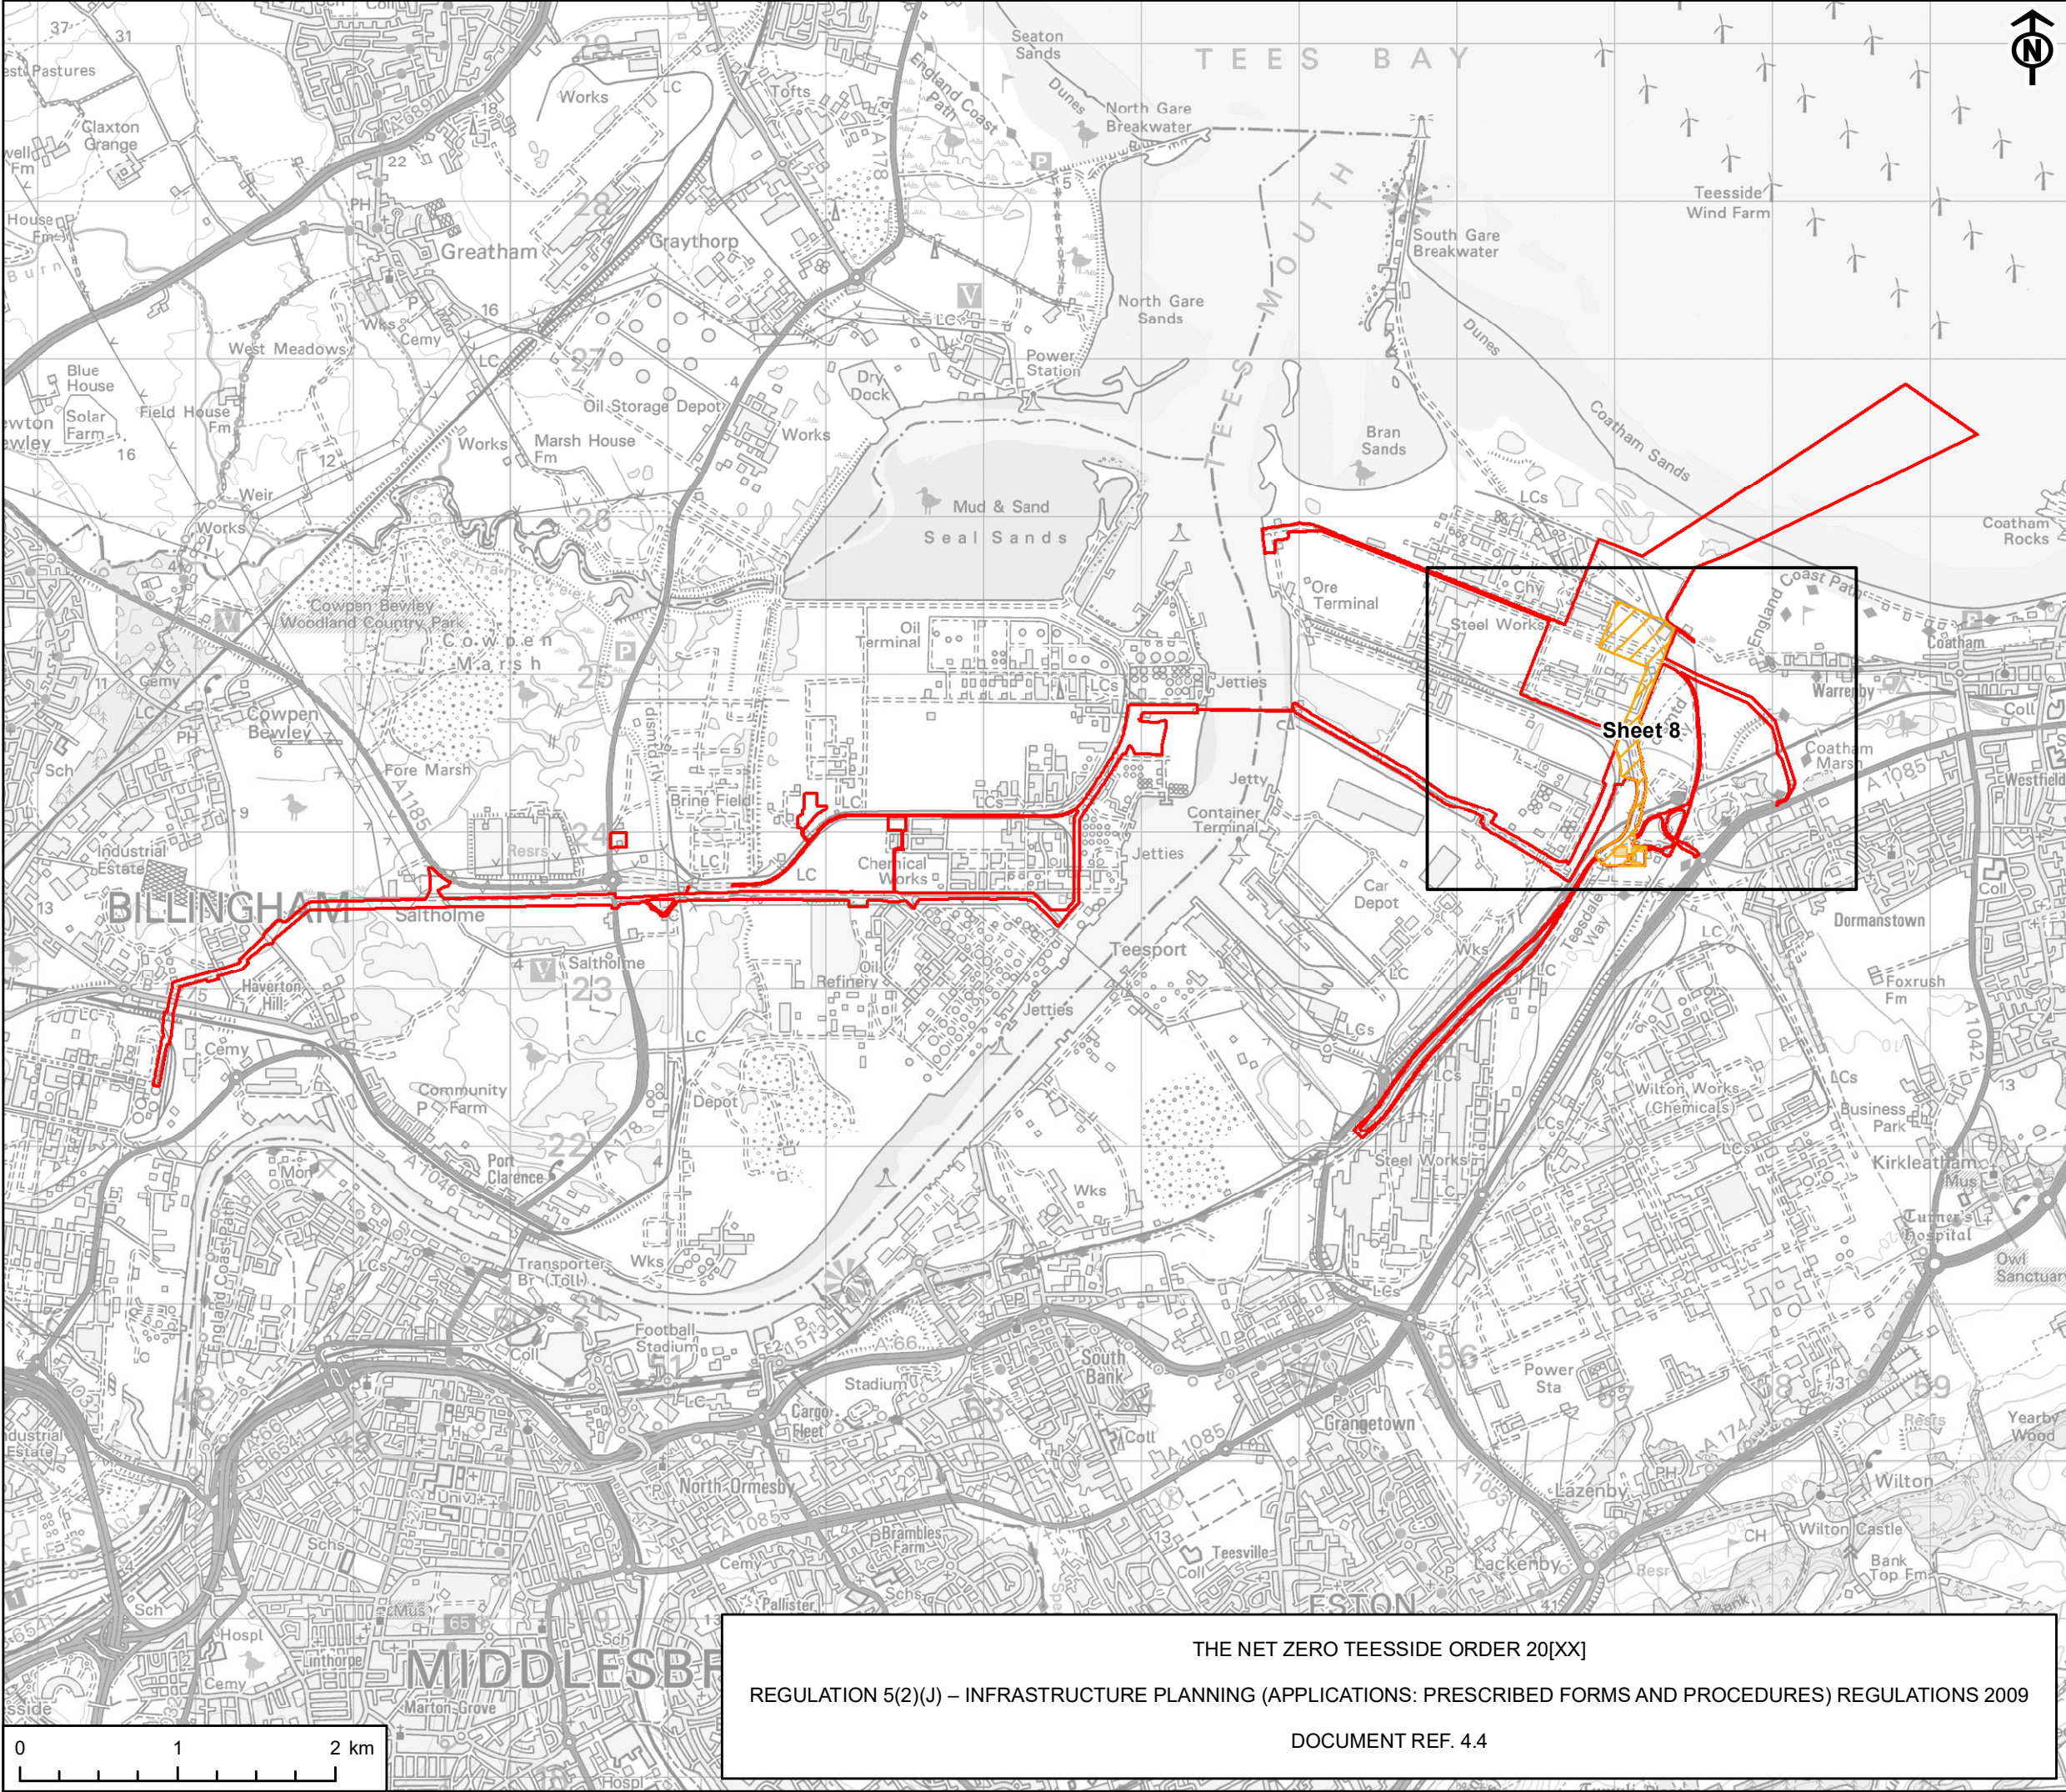

AECOM

PROJECT
NET ZERO TEESSIDE PROJECT



APPLICANTS
NZT POWER LTD. AND NZNS STORAGE LTD.

- KEY
- Order Limits (Site Boundary)
 - Detailed Sheet Number - Work No. 3 - Electrical Connection Works
 - Areas within which each Work Number may be constructed:
 - Work No. 3A - Electrical Connection
 - Work No. 3B - Electrical Substation Works

TITLE
WORKS PLAN. KEY PLAN
DOCUMENT REF. 4.4
WORK NUMBER 3 - ELECTRICAL CONNECTION WORKS

REFERENCE
NZT_JAN25_DCO_4.4_v7

SHEET NUMBER
3 of 10

DATE
JANUARY 2025

THE NET ZERO TEESSIDE ORDER 20[XX]
REGULATION 5(2)(J) – INFRASTRUCTURE PLANNING (APPLICATIONS: PRESCRIBED FORMS AND PROCEDURES) REGULATIONS 2009
DOCUMENT REF. 4.4

This drawing has been produced for the use of AECOM's client. It may not be used, modified or relied upon by third parties, except as agreed by AECOM or as required by law. AECOM accepts no responsibility and denies any liability whatsoever, to any party that uses or relies upon this drawing without AECOM's express written consent. All dimensions are indicative and in metres unless otherwise noted. Do not scale this document.

KEY

-  Order Limits (Site Boundary)
-  Detailed Sheet Number - Work No. 4 -
Water Supply Connection Works
- Areas within which each Work Number may be constructed:
-  Work No. 4 - Water Supply Connection
Works - Freshwater Connection

DATE _____


JANUARY 2025

Scale @ A3 1:40,000

Contains Ordnance Survey Data © Crown copyright and database rights 2025 Ordnance Survey AC0000808122.

Project Management Initials: IC Designer: LC Checked: IC Approved: IC

Scale @ A3 1:40,000

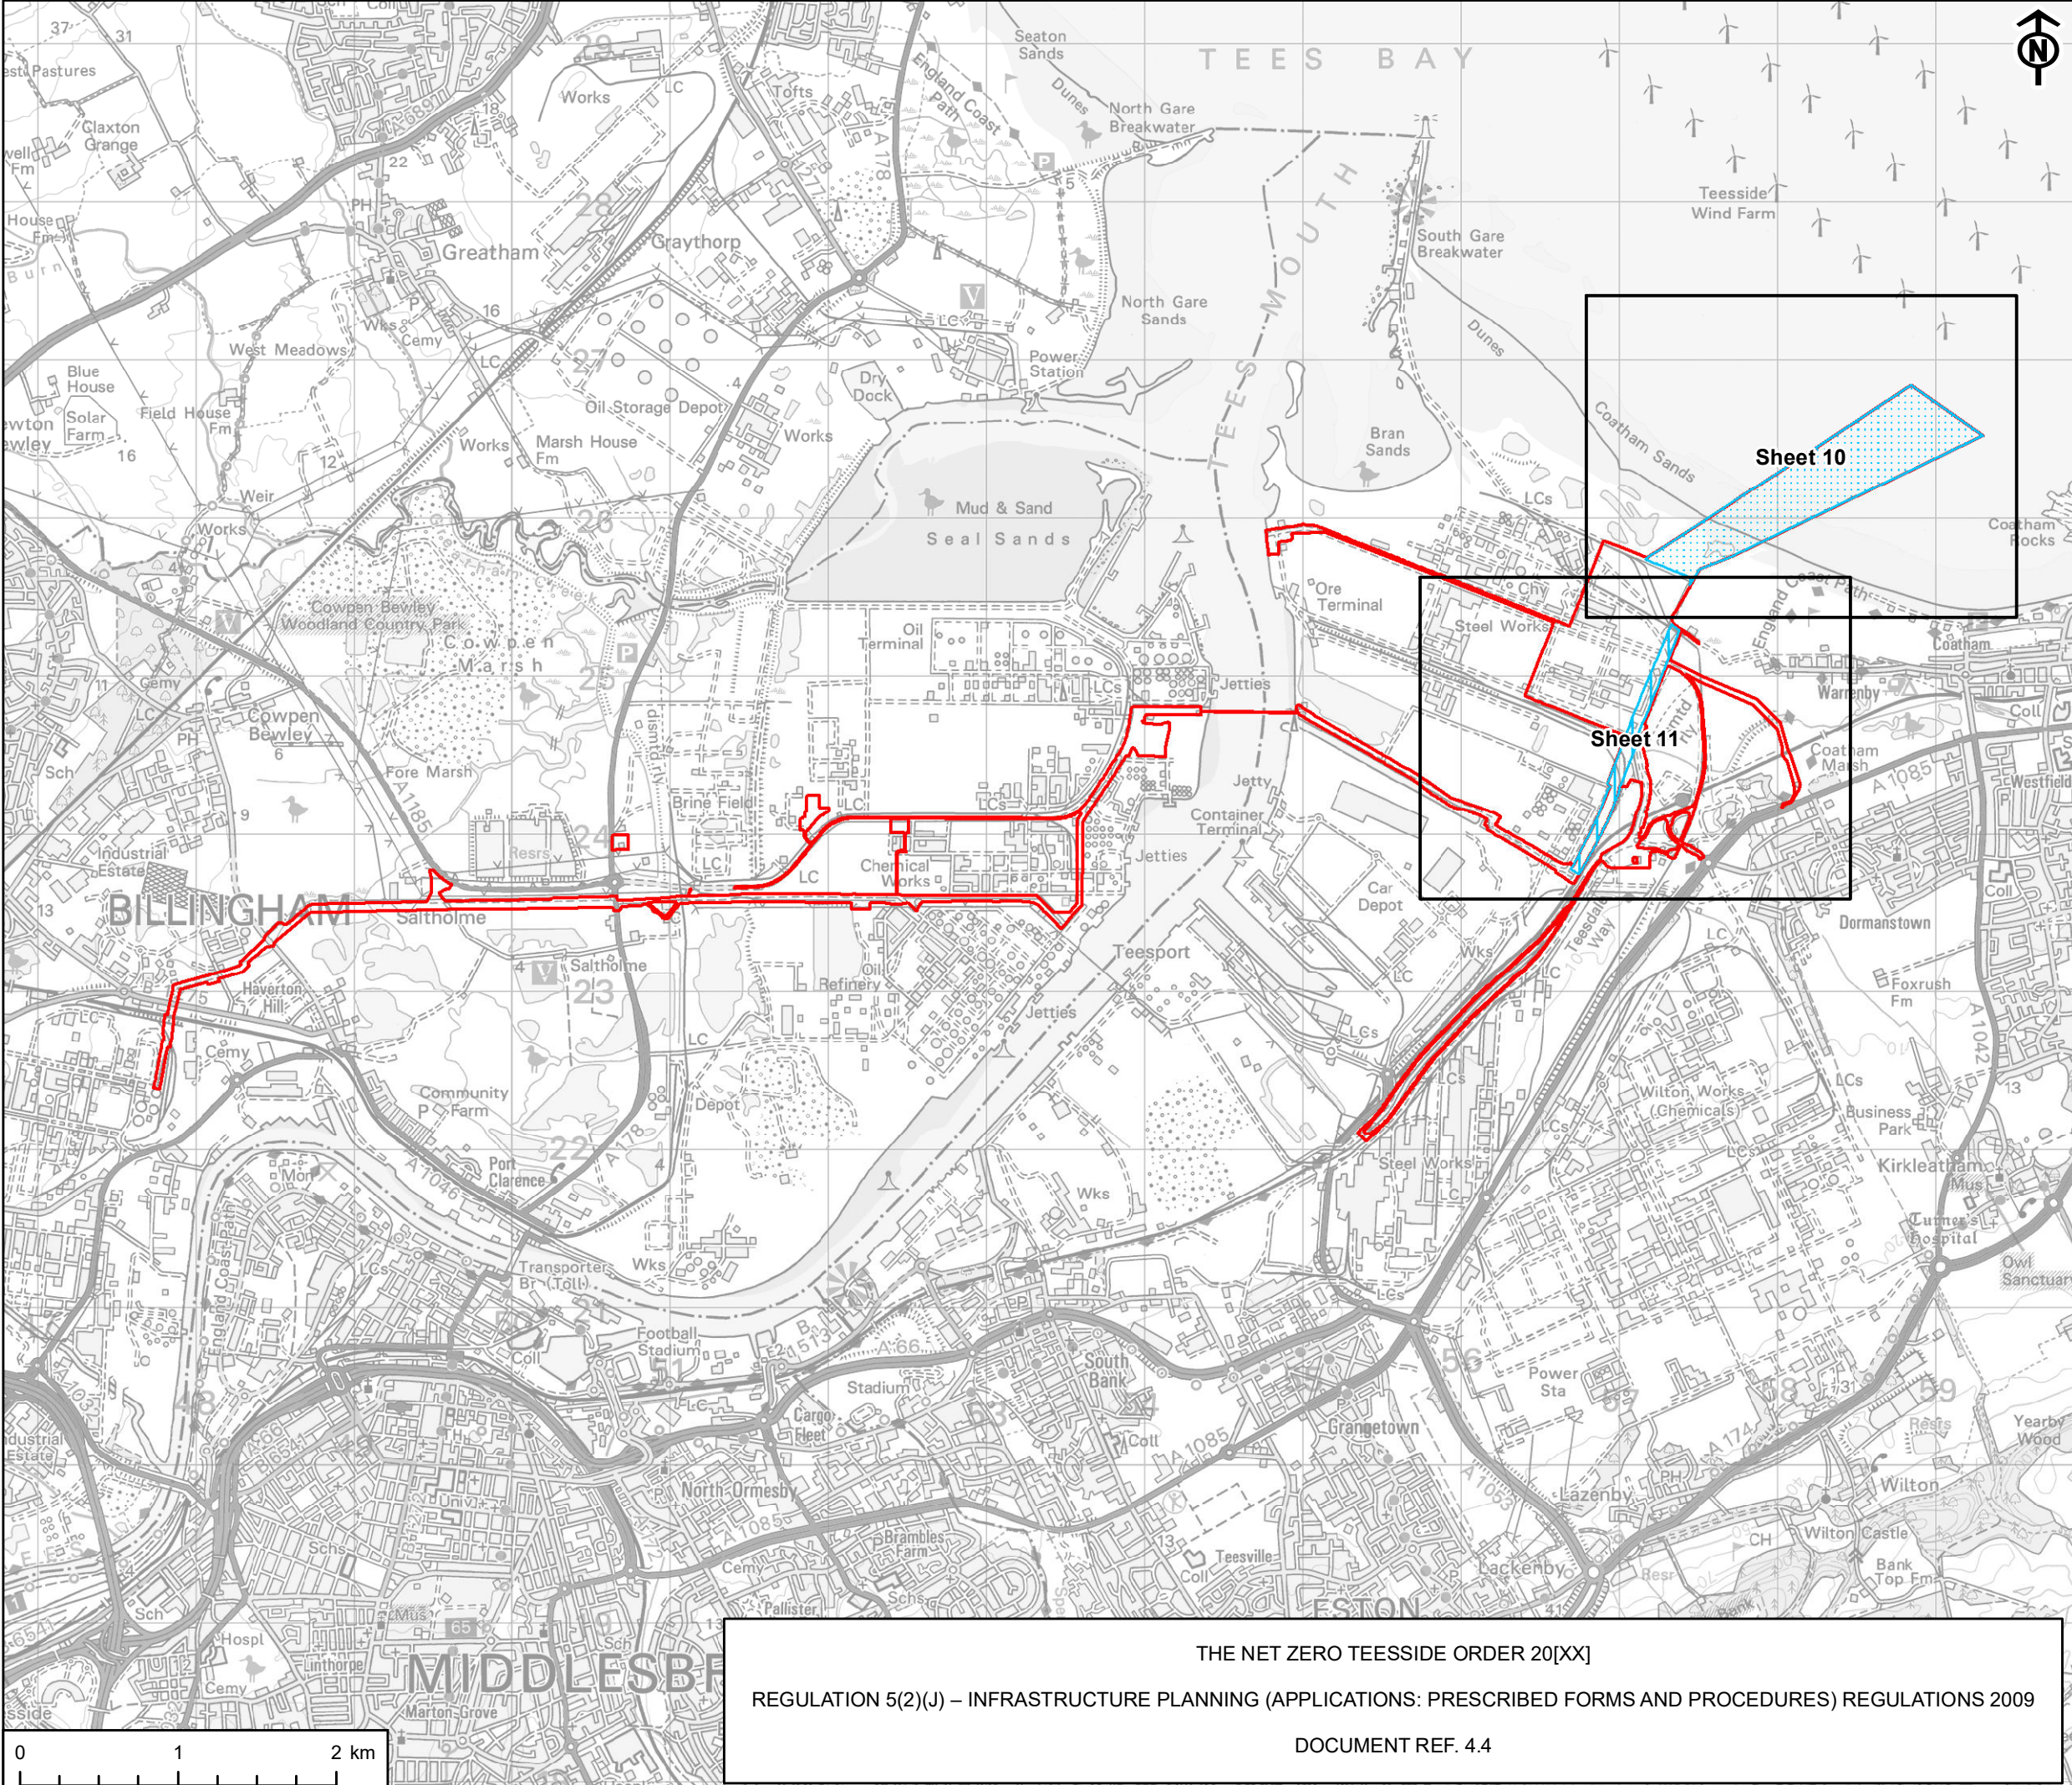

AECOM

PROJECT
NET ZERO TEESSIDE PROJECT



APPLICANTS
NZT POWER LTD. AND NZNS STORAGE LTD.

- KEY
- Order Limits (Site Boundary)
 - Detailed Sheet Number - Work No. 5 - Wastewater Disposal Works
 - Areas within which each Work Number may be constructed:
 - Work No. 5B - Wastewater Disposal Works - Replacement Outfall
 - Work No. 5C - Wastewater Disposal Works - Pipeline Connections to Bran Sands

TITLE
WORKS PLAN. KEY PLAN
DOCUMENT REF. 4.4
WORK NUMBER 5 - WASTEWATER DISPOSAL WORKS

REFERENCE
NZT_JAN25_DCO_4.4_v7

SHEET NUMBER
5 of 10

DATE
JANUARY 2025

KEY

-  Order Limits (Site Boundary)
-  Detailed Sheet Number - Work No. 6 - Carbon Dioxide Gathering Network
- Areas within which each Work Number may be constructed:
-  Work No. 6 - Carbon Dioxide Gathering Network - Option 3 (Sembcorp Tunnel)
-  Work No. 6A - Above Ground Installations

DATE _____


DATE
JANUARY 2025

This drawing has been produced for the use of AECOMs client. It may not be used, modified or relied upon by third parties, except as agreed by AECOM or as required by law. AECOM accepts no responsibility and denies any liability whatsoever, to any party that uses or relies upon this drawing without AECOMs express written consent. Dimensions are indicative and in metres unless otherwise noted. Do not scale the document.

Contains Ordnance Survey Data © Crown copyright and database rights 2025 Ordnance Survey AC0000808122.

Project Management Initials: IC Designer: LC Checked: IC Approved: IC

Scale @ A3 1:40,000

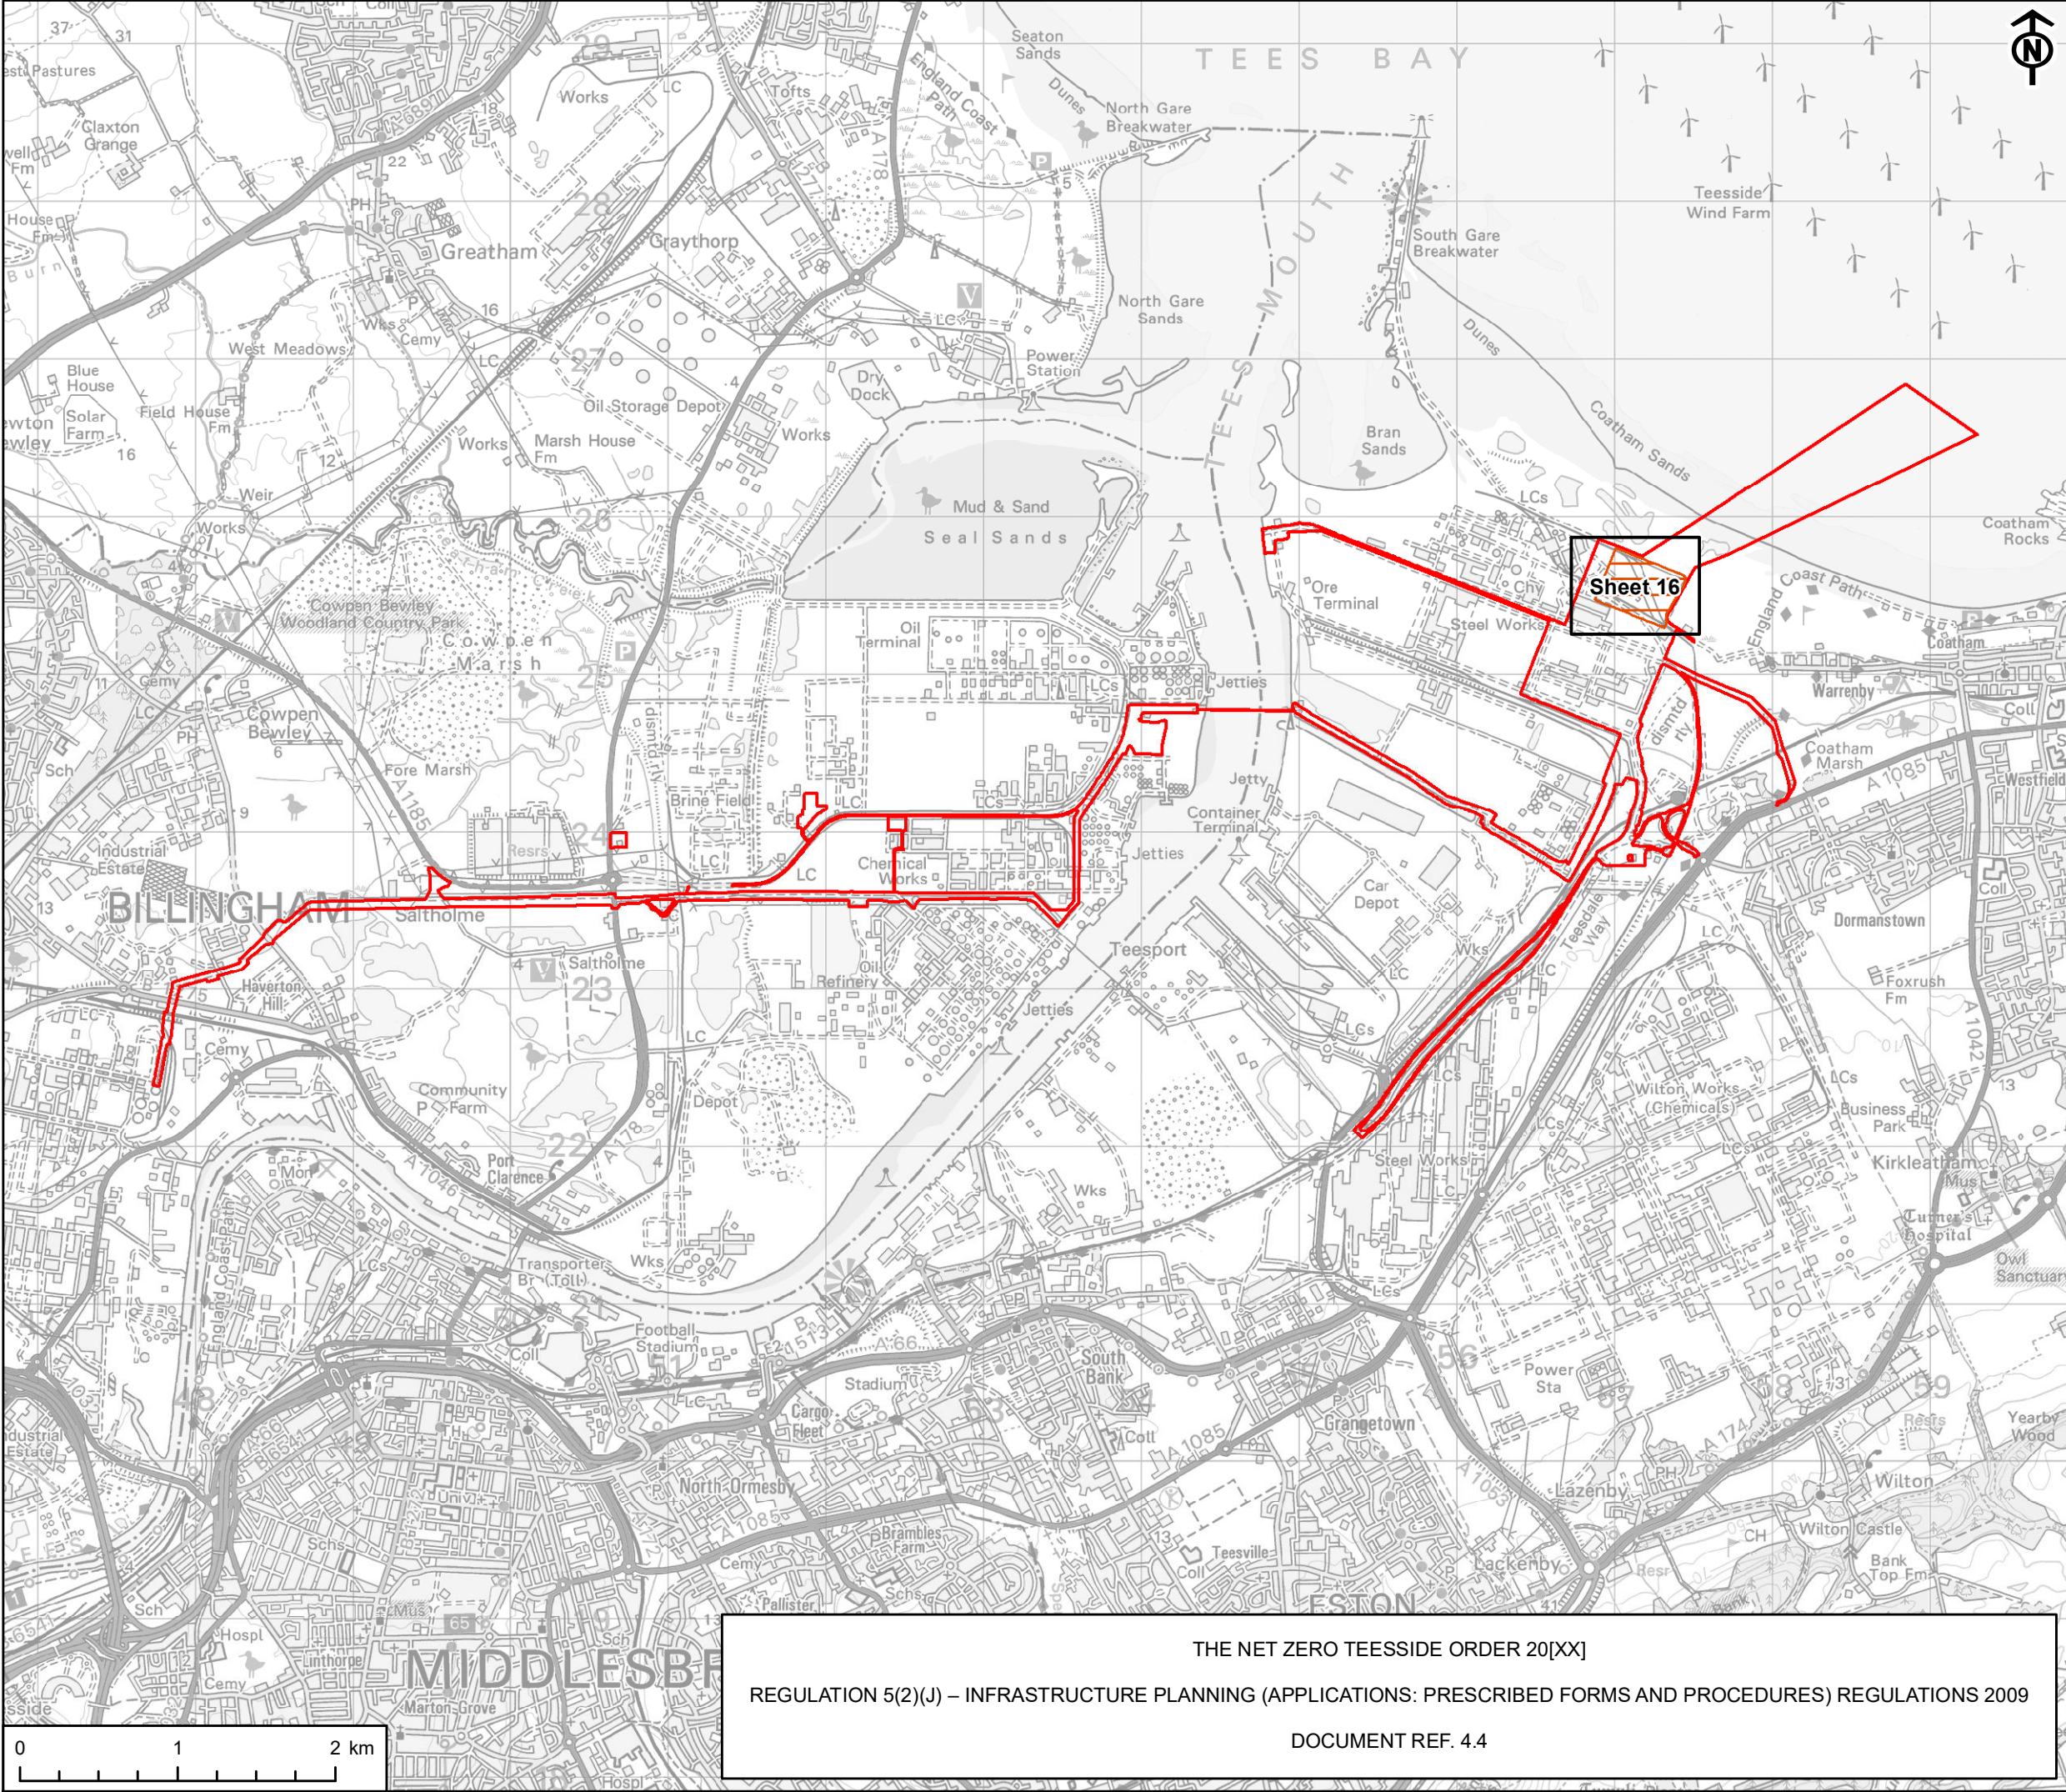

AECOM

PROJECT
NET ZERO TEESSIDE PROJECT



APPLICANTS
NZT POWER LTD. AND NZNS STORAGE LTD.

- KEY
- Order Limits (Site Boundary)
 - Detailed Sheet Number - Work No. 7 - High Pressure Carbon Dioxide Compression Station
 - Areas within which each Work Number may be constructed:
 - Work No. 7 - High Pressure Carbon Dioxide Compression Station

TITLE
WORKS PLAN. KEY PLAN
DOCUMENT REF. 4.4
WORK NUMBER 7 - HIGH PRESSURE
CARBON DIOXIDE COMPRESSION STATION

REFERENCE
NZT_JAN25_DCO_4.4_v7


SHEET NUMBER
7 of 10

DATE
JANUARY 2025

THE NET ZERO TEESSIDE ORDER 20[XX]
REGULATION 5(2)(J) – INFRASTRUCTURE PLANNING (APPLICATIONS: PRESCRIBED FORMS AND PROCEDURES) REGULATIONS 2009
DOCUMENT REF. 4.4

Project Management Initials: IC Designer: LC Checked: IC Approved: IC

Scale @ A3 1:40,000

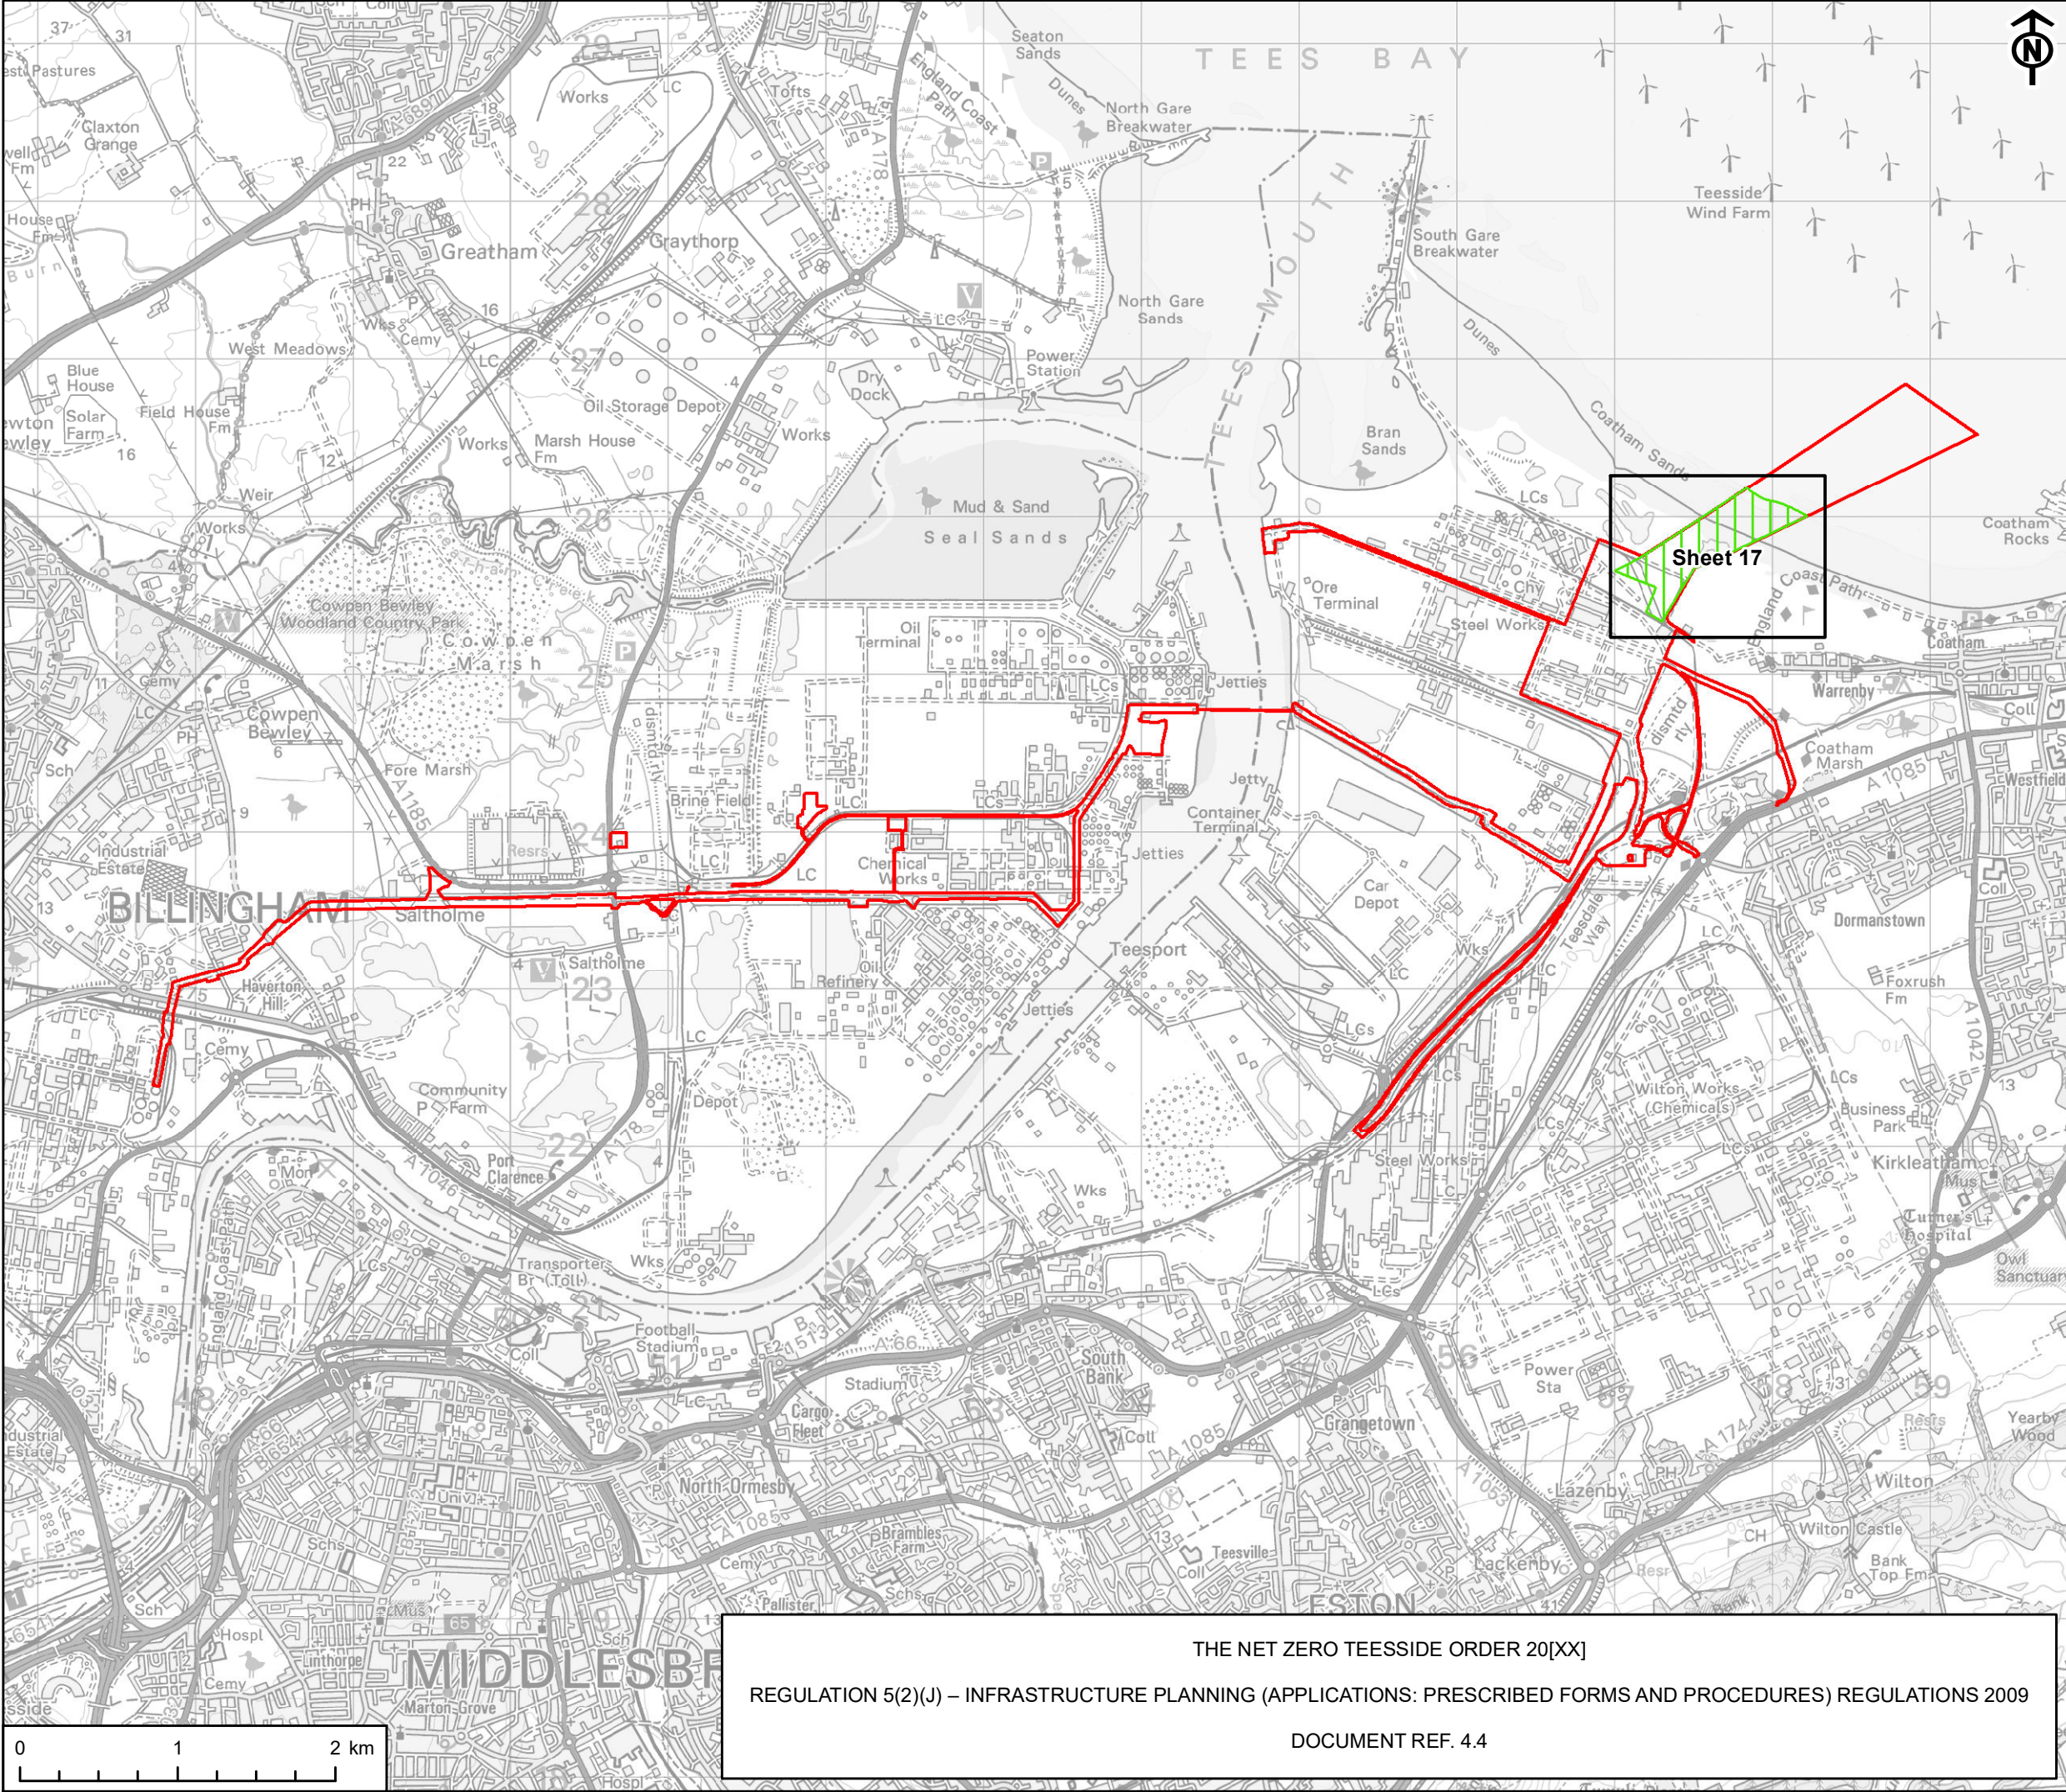

AECOM

PROJECT
NET ZERO TEESSIDE PROJECT



APPLICANTS
NZT POWER LTD. AND NZNS STORAGE LTD.

- KEY
- Order Limits (Site Boundary)
 - Detailed Sheet Number - Work No. 8 - High Pressure Carbon Dioxide Export Pipeline
 - Areas within which each Work Number may be constructed:
 - Work No. 8 - High Pressure Carbon Dioxide Export Pipeline

TITLE
WORKS PLAN. KEY PLAN
DOCUMENT REF. 4.4
WORK NUMBER 8 - HIGH PRESSURE
CARBON DIOXIDE EXPORT PIPELINE

REFERENCE
NZT_JAN25_DCO_4.4_v7

SHEET NUMBER
8 of 10


DATE
JANUARY 2025

THE NET ZERO TEESSIDE ORDER 20[XX]
REGULATION 5(2)(J) – INFRASTRUCTURE PLANNING (APPLICATIONS: PRESCRIBED FORMS AND PROCEDURES) REGULATIONS 2009
DOCUMENT REF. 4.4

This drawing has been produced for the use of AECOMs client. It may not be used, modified or relied upon by third parties, except as agreed by AECOM or as required by law. AECOM accepts no responsibility and denies any liability whatsoever, to any party that uses or relies upon this drawing without AECOMs express written consent. All dimensions are indicative and in metres unless otherwise noted. Do not scale this document.

Project Management Initials: IC Designer: LC Checked: IC Approved: IC

Scale @ A3 1:40,000

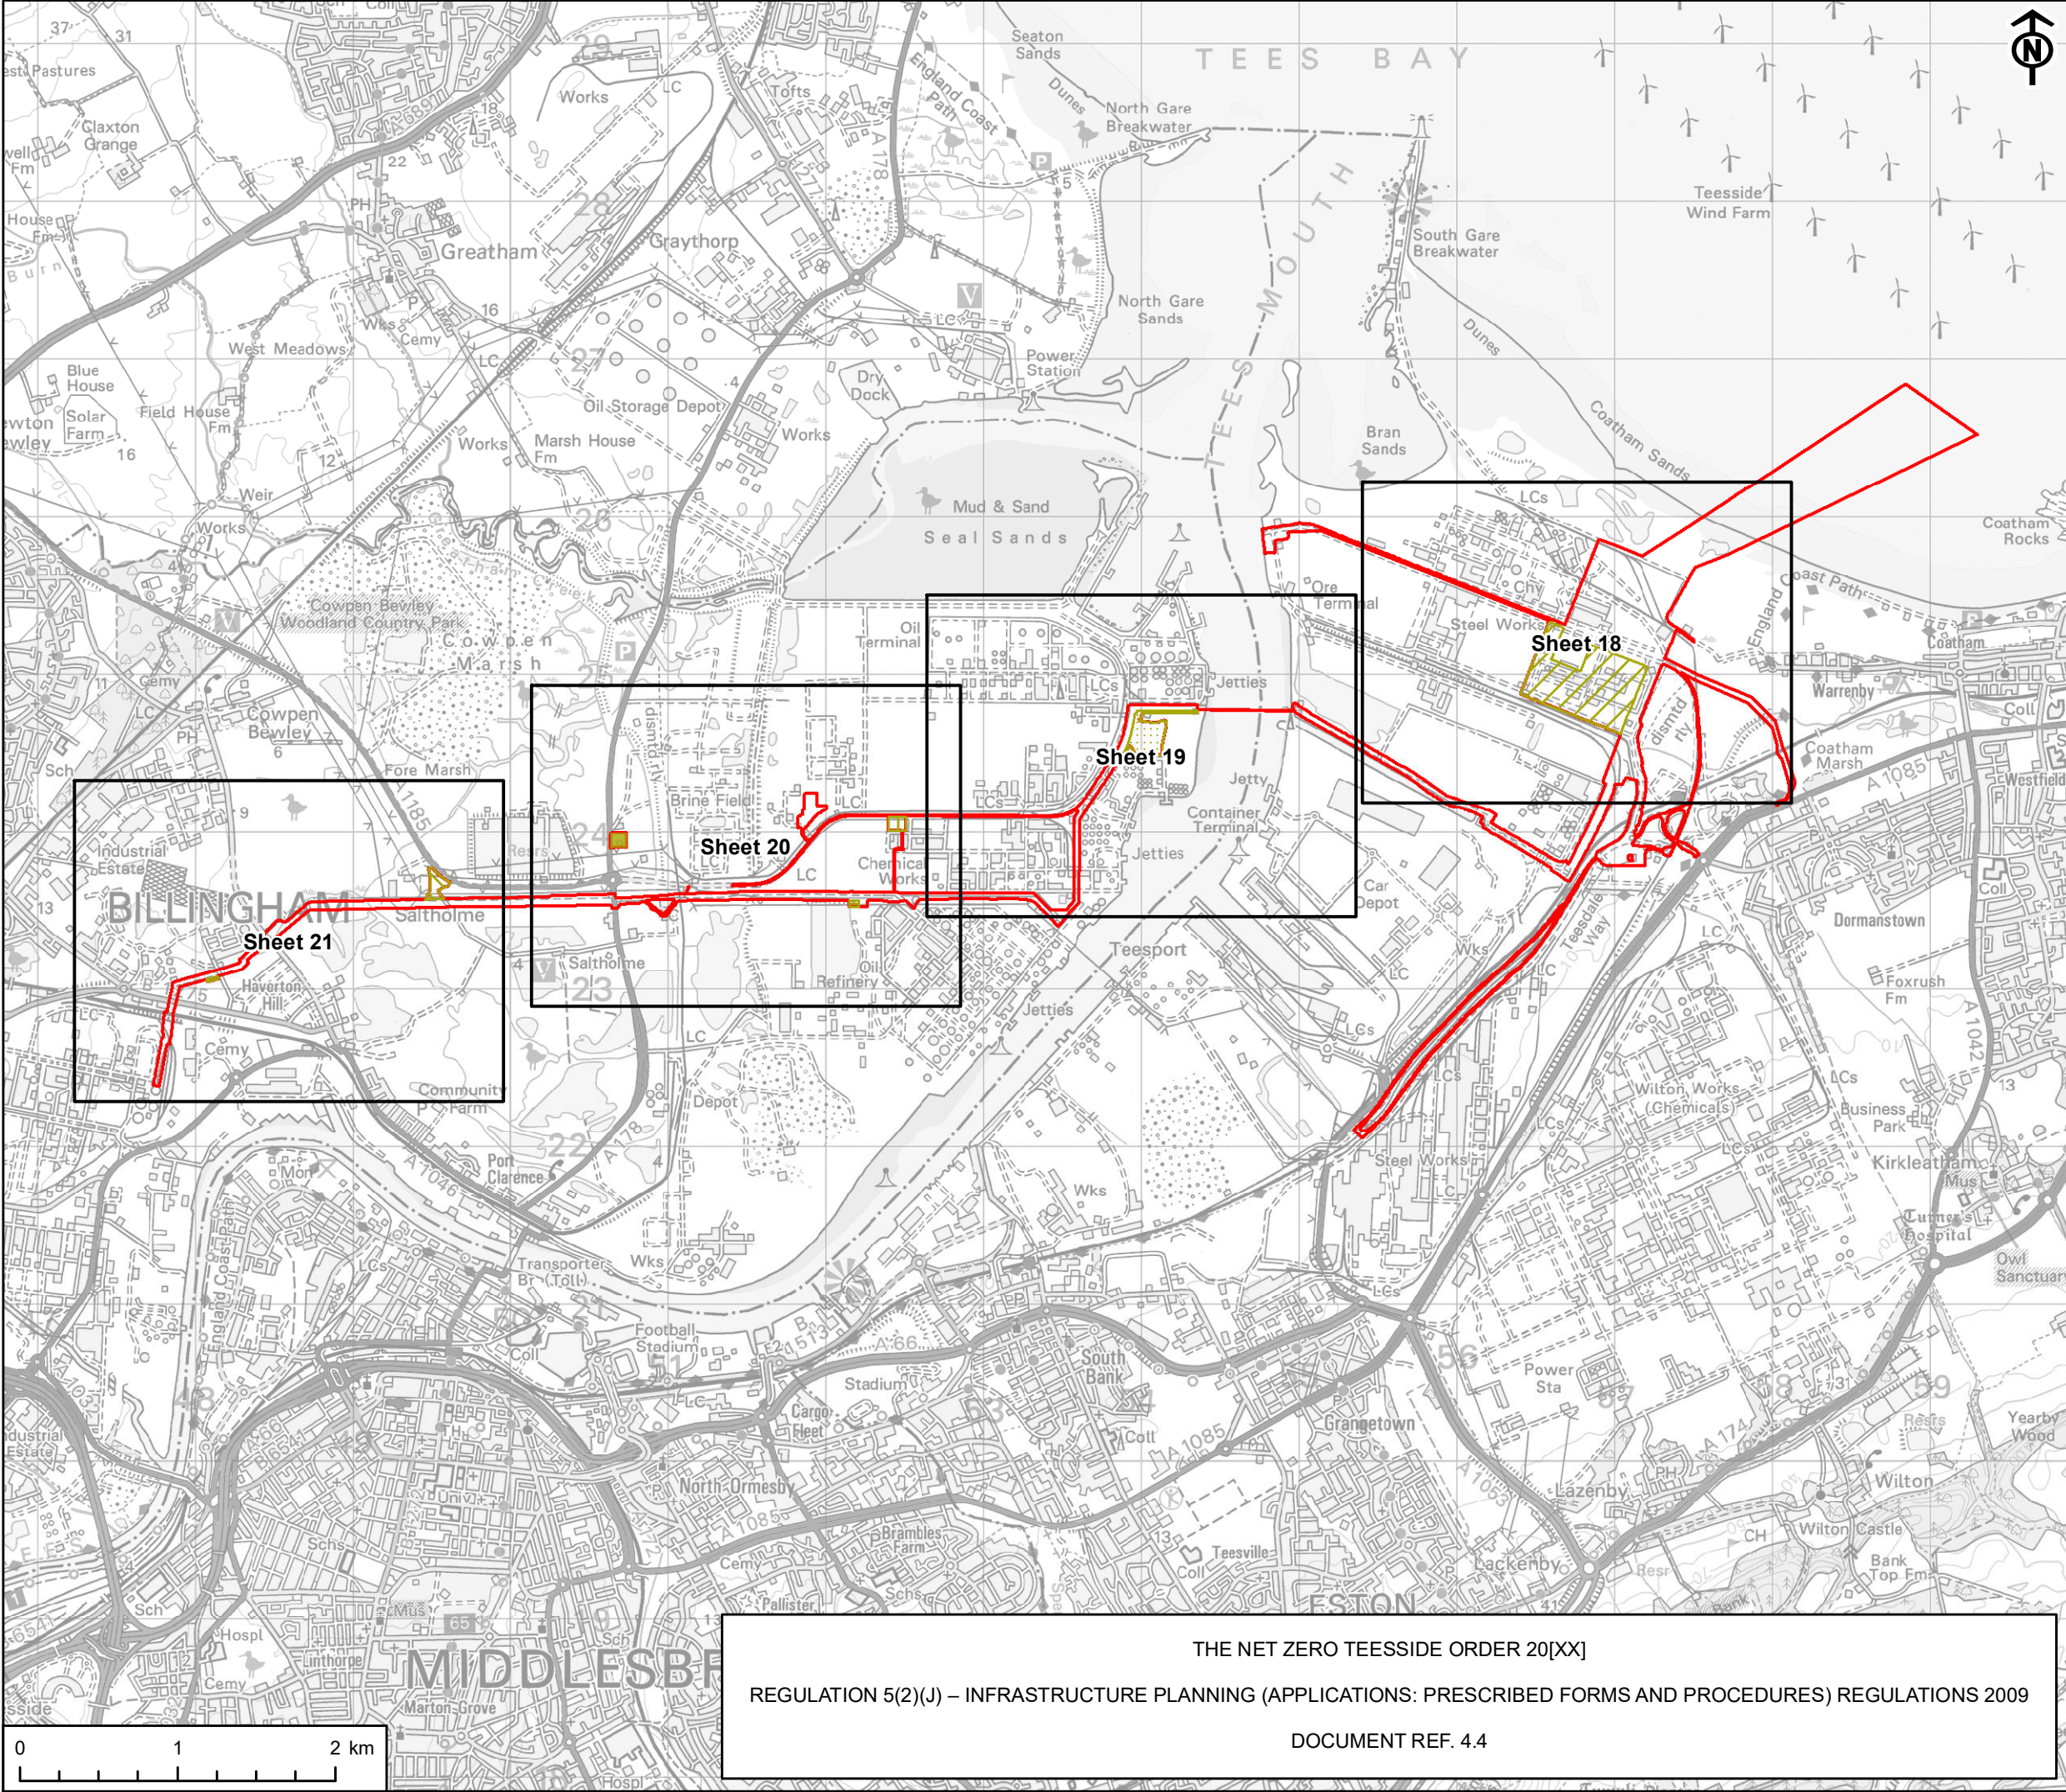

AECOM

PROJECT
NET ZERO TEESSIDE PROJECT



APPLICANTS
NZT POWER LTD. AND NZNS STORAGE LTD.

- KEY
- Order Limits (Site Boundary)
 - Detailed Sheet Number - Work No. 9 -
 - Temporary Construction and Laydown Areas
- Areas within which each Work Number may be constructed:
- Work No. 9A - Temporary Construction and Laydown Area - Teesworks Laydown
 - Work No. 9B - Temporary Construction and Laydown Area - Navigator Terminal and Seal Sands
 - Work No. 9C - Temporary Construction and Laydown Area - INEOS
 - Work No. 9D - Temporary Construction and Laydown Area - Saltholme Welfare
 - Work No. 9E - Temporary Construction and Laydown Area - Saltholme Laydown & Access
 - Work No. 9F - Temporary Construction and Laydown Area - Haverton Hill Laydown / Welfare
 - Work No. 9G - Temporary Construction and Laydown Area - Pipeline Corridor

TITLE
WORKS PLAN. KEY PLAN
DOCUMENT REF. 4.4
WORK NUMBER 9 - TEMPORARY
CONSTRUCTION AND LAYDOWN AREAS


REFERENCE
NZT_JAN25_DCO_4.4_v7

SHEET NUMBER
9 of 10

DATE
JANUARY 2025

Project Management Initials: IC Designer: LC Checked: IC Approved: IC

Scale @ A3 1:40,000

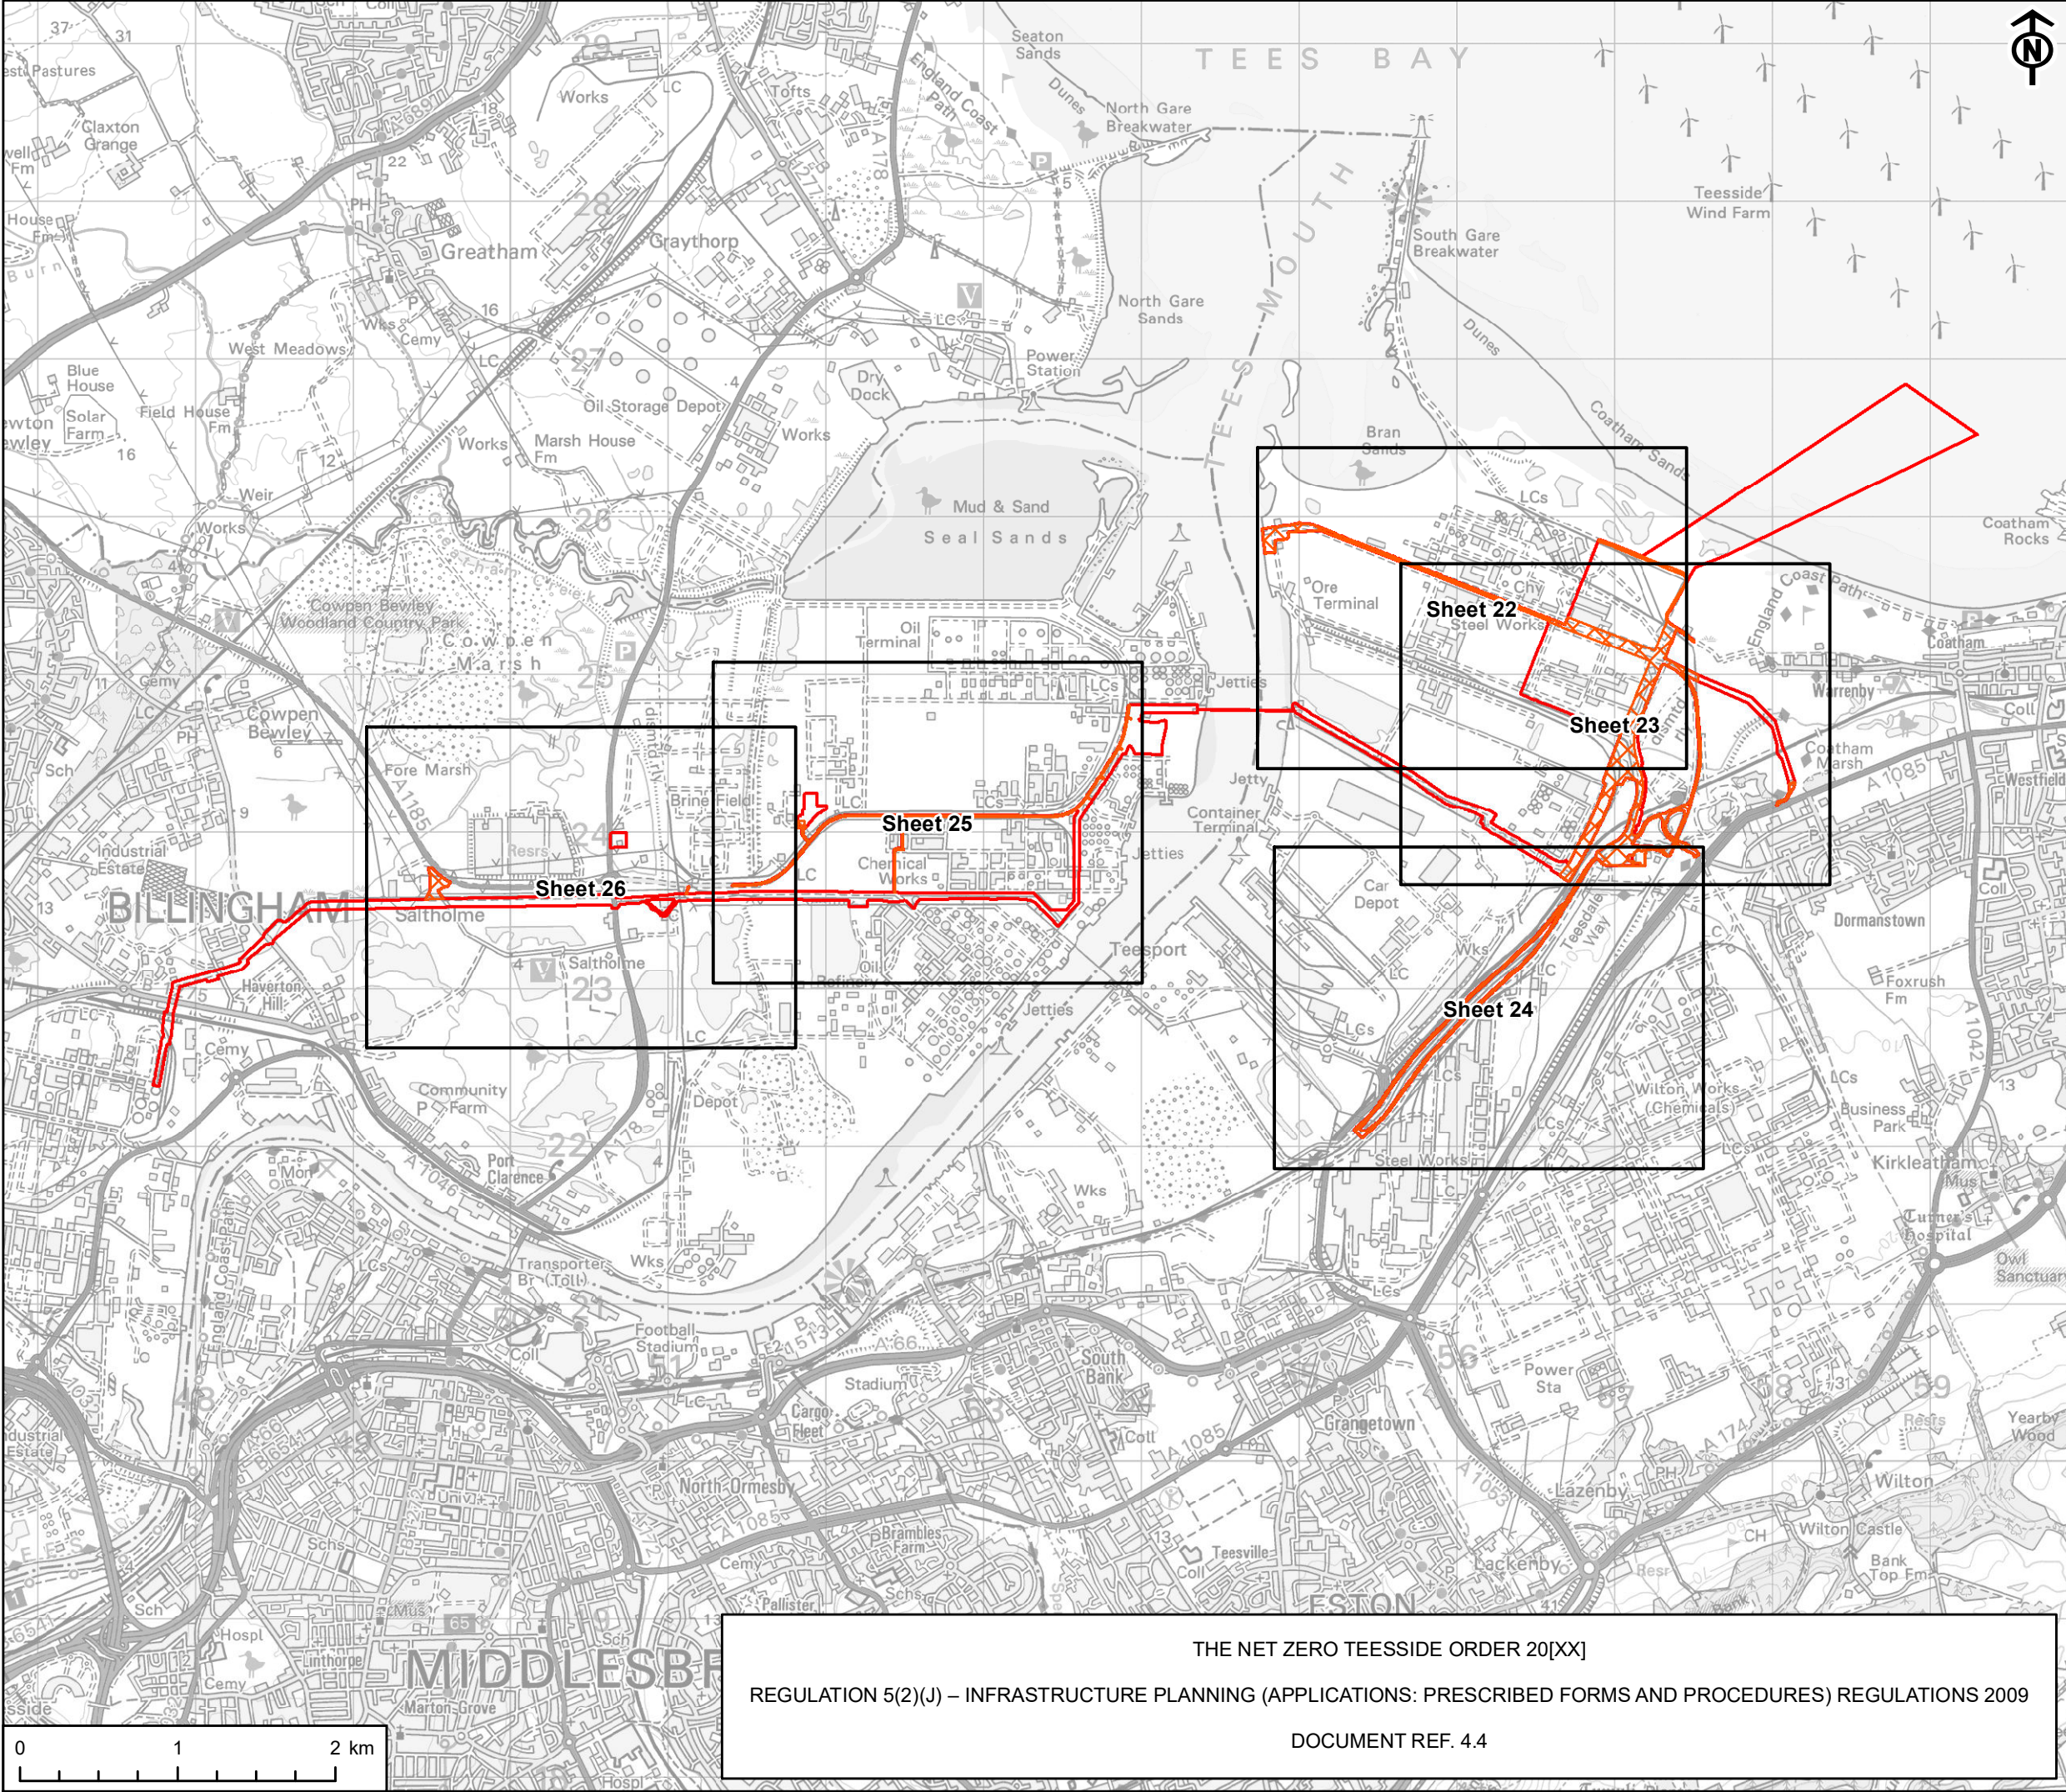

AECOM

PROJECT
NET ZERO TEESSIDE PROJECT



APPLICANTS
NZT POWER LTD. AND NZNS STORAGE LTD.

- KEY
- Order Limits (Site Boundary)
 - Detailed Sheet Number - Work No. 10 - Access and Highway Improvements
 - Areas within which each Work Number may be constructed:
 - Work No. 10 - Access and Highway Improvements

TITLE
WORKS PLAN. KEY PLAN
DOCUMENT REF. 4.4
WORK NUMBER 10 - ACCESS AND HIGHWAY IMPROVEMENTS

REFERENCE
NZT_JAN25_DCO_4.4_v7

SHEET NUMBER
10 of 10

DATE
JANUARY 2025