


Project Management Initials: IC Designer: LC Checked: AR Approved: IC

Scale @ A3 1:40,000

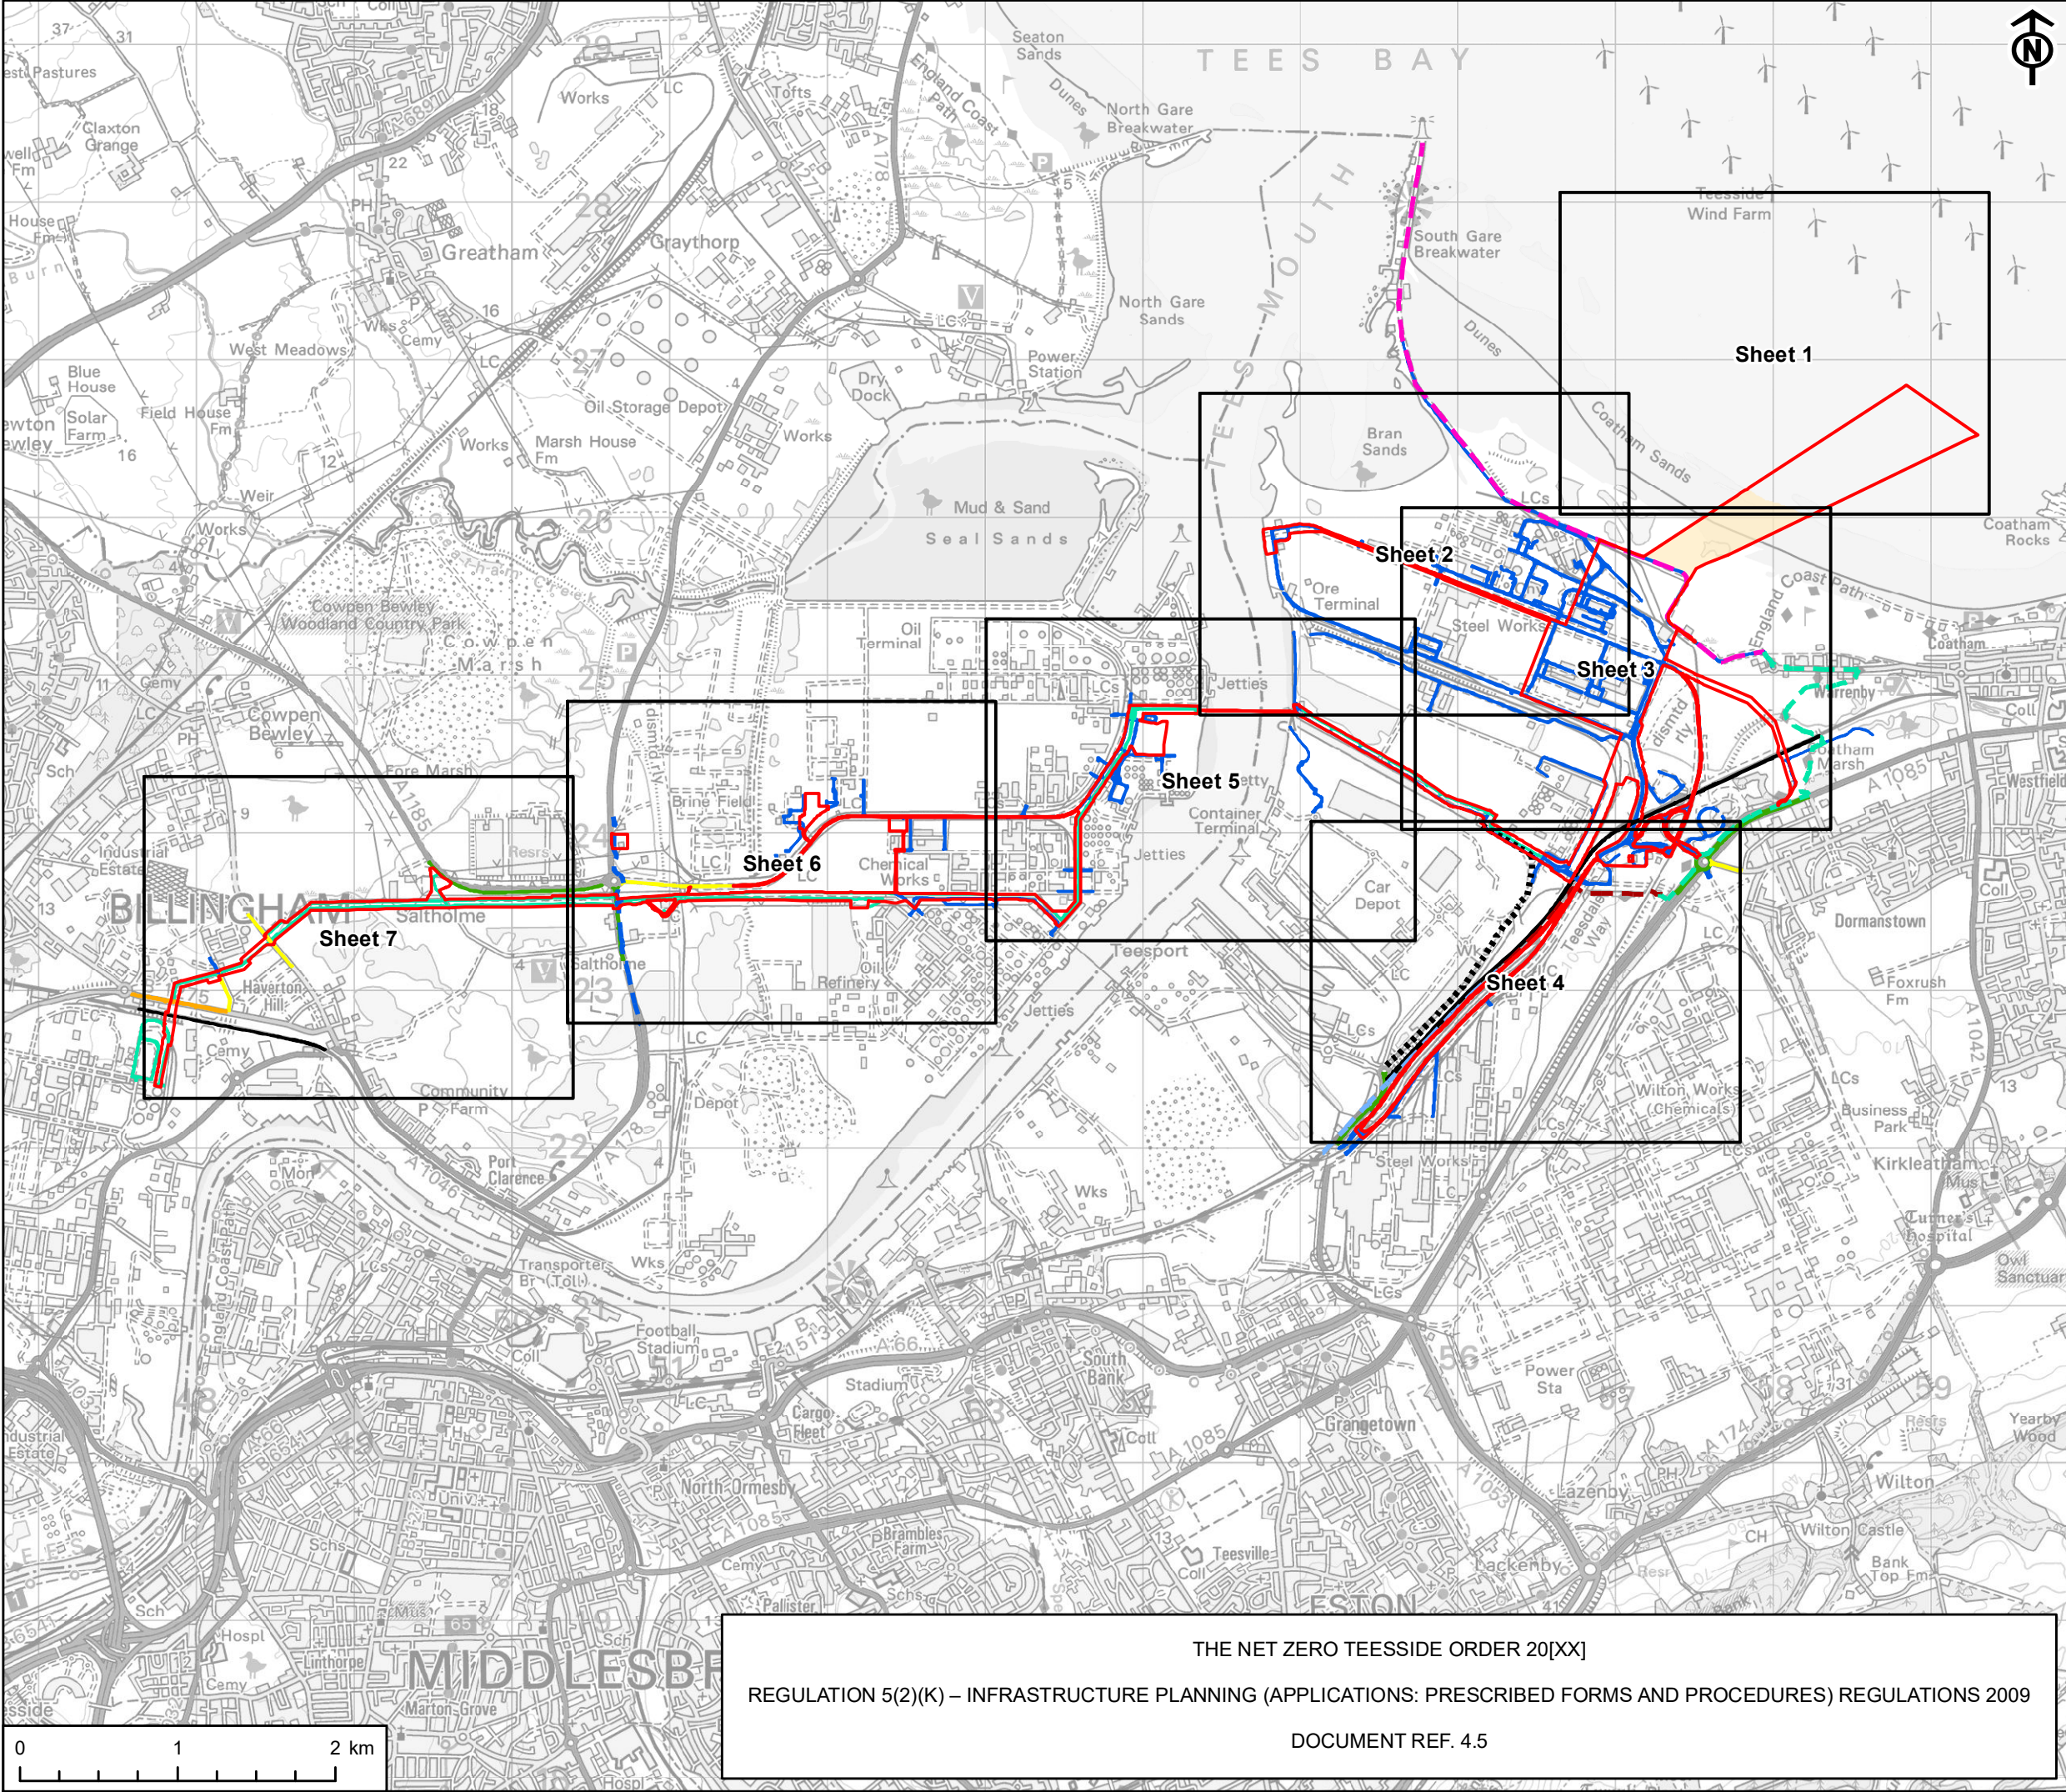

AECOM

PROJECT
NET ZERO TEESSIDE PROJECT



APPLICANTS
NZT POWER LTD. AND NZNS STORAGE LTD.

- KEY
- Order Limits (Site Boundary)
 - Detailed Sheet Number
 - PRoW - Footpath
 - PRoW - Footpath / England Coast Path / Teesdale Way LDR
 - PRoW - Bridleway / England Coast Path / Teesdale Way LDR
 - PRoW - England Coast Path / Teesdale Way LDR
 - PRoW - England Coast Path
 - PRoW - Teesdale Way LDR
 - A Road
 - B Road
 - Minor Road
 - Private Road
 - Private Track
 - Railway Line
 - Access Land

TITLE
ACCESS AND RIGHTS OF WAY PLANS
DOCUMENT REF. 4.5
KEY PLAN

REFERENCE
NZT_JAN25_DCO_4.5_v7

SHEET NUMBER
1 of 1

DATE
JANUARY 2025

This drawing has been produced for the use of AECOM's client. It may not be used, modified or relied upon by third parties, except as agreed by AECOM or as required by law. AECOM accepts no responsibility and denies any liability whatsoever, to any party that uses or relies upon this drawing without AECOM's express written consent. All dimensions are indicative and in metres unless otherwise noted. Do not scale this document.