


File Name: \\lru.aecom.com\UK\UK\KBG1\lubs\PR-334327\_Sunnica\_Energy\_Farm\400\_Technical\434\_Technical\Disciplines\17\_GIS\Layout\ES\Chapter 1 - Introduction\210923\_SunnicaWestAB\_IncludingGridConnectionB.mxd

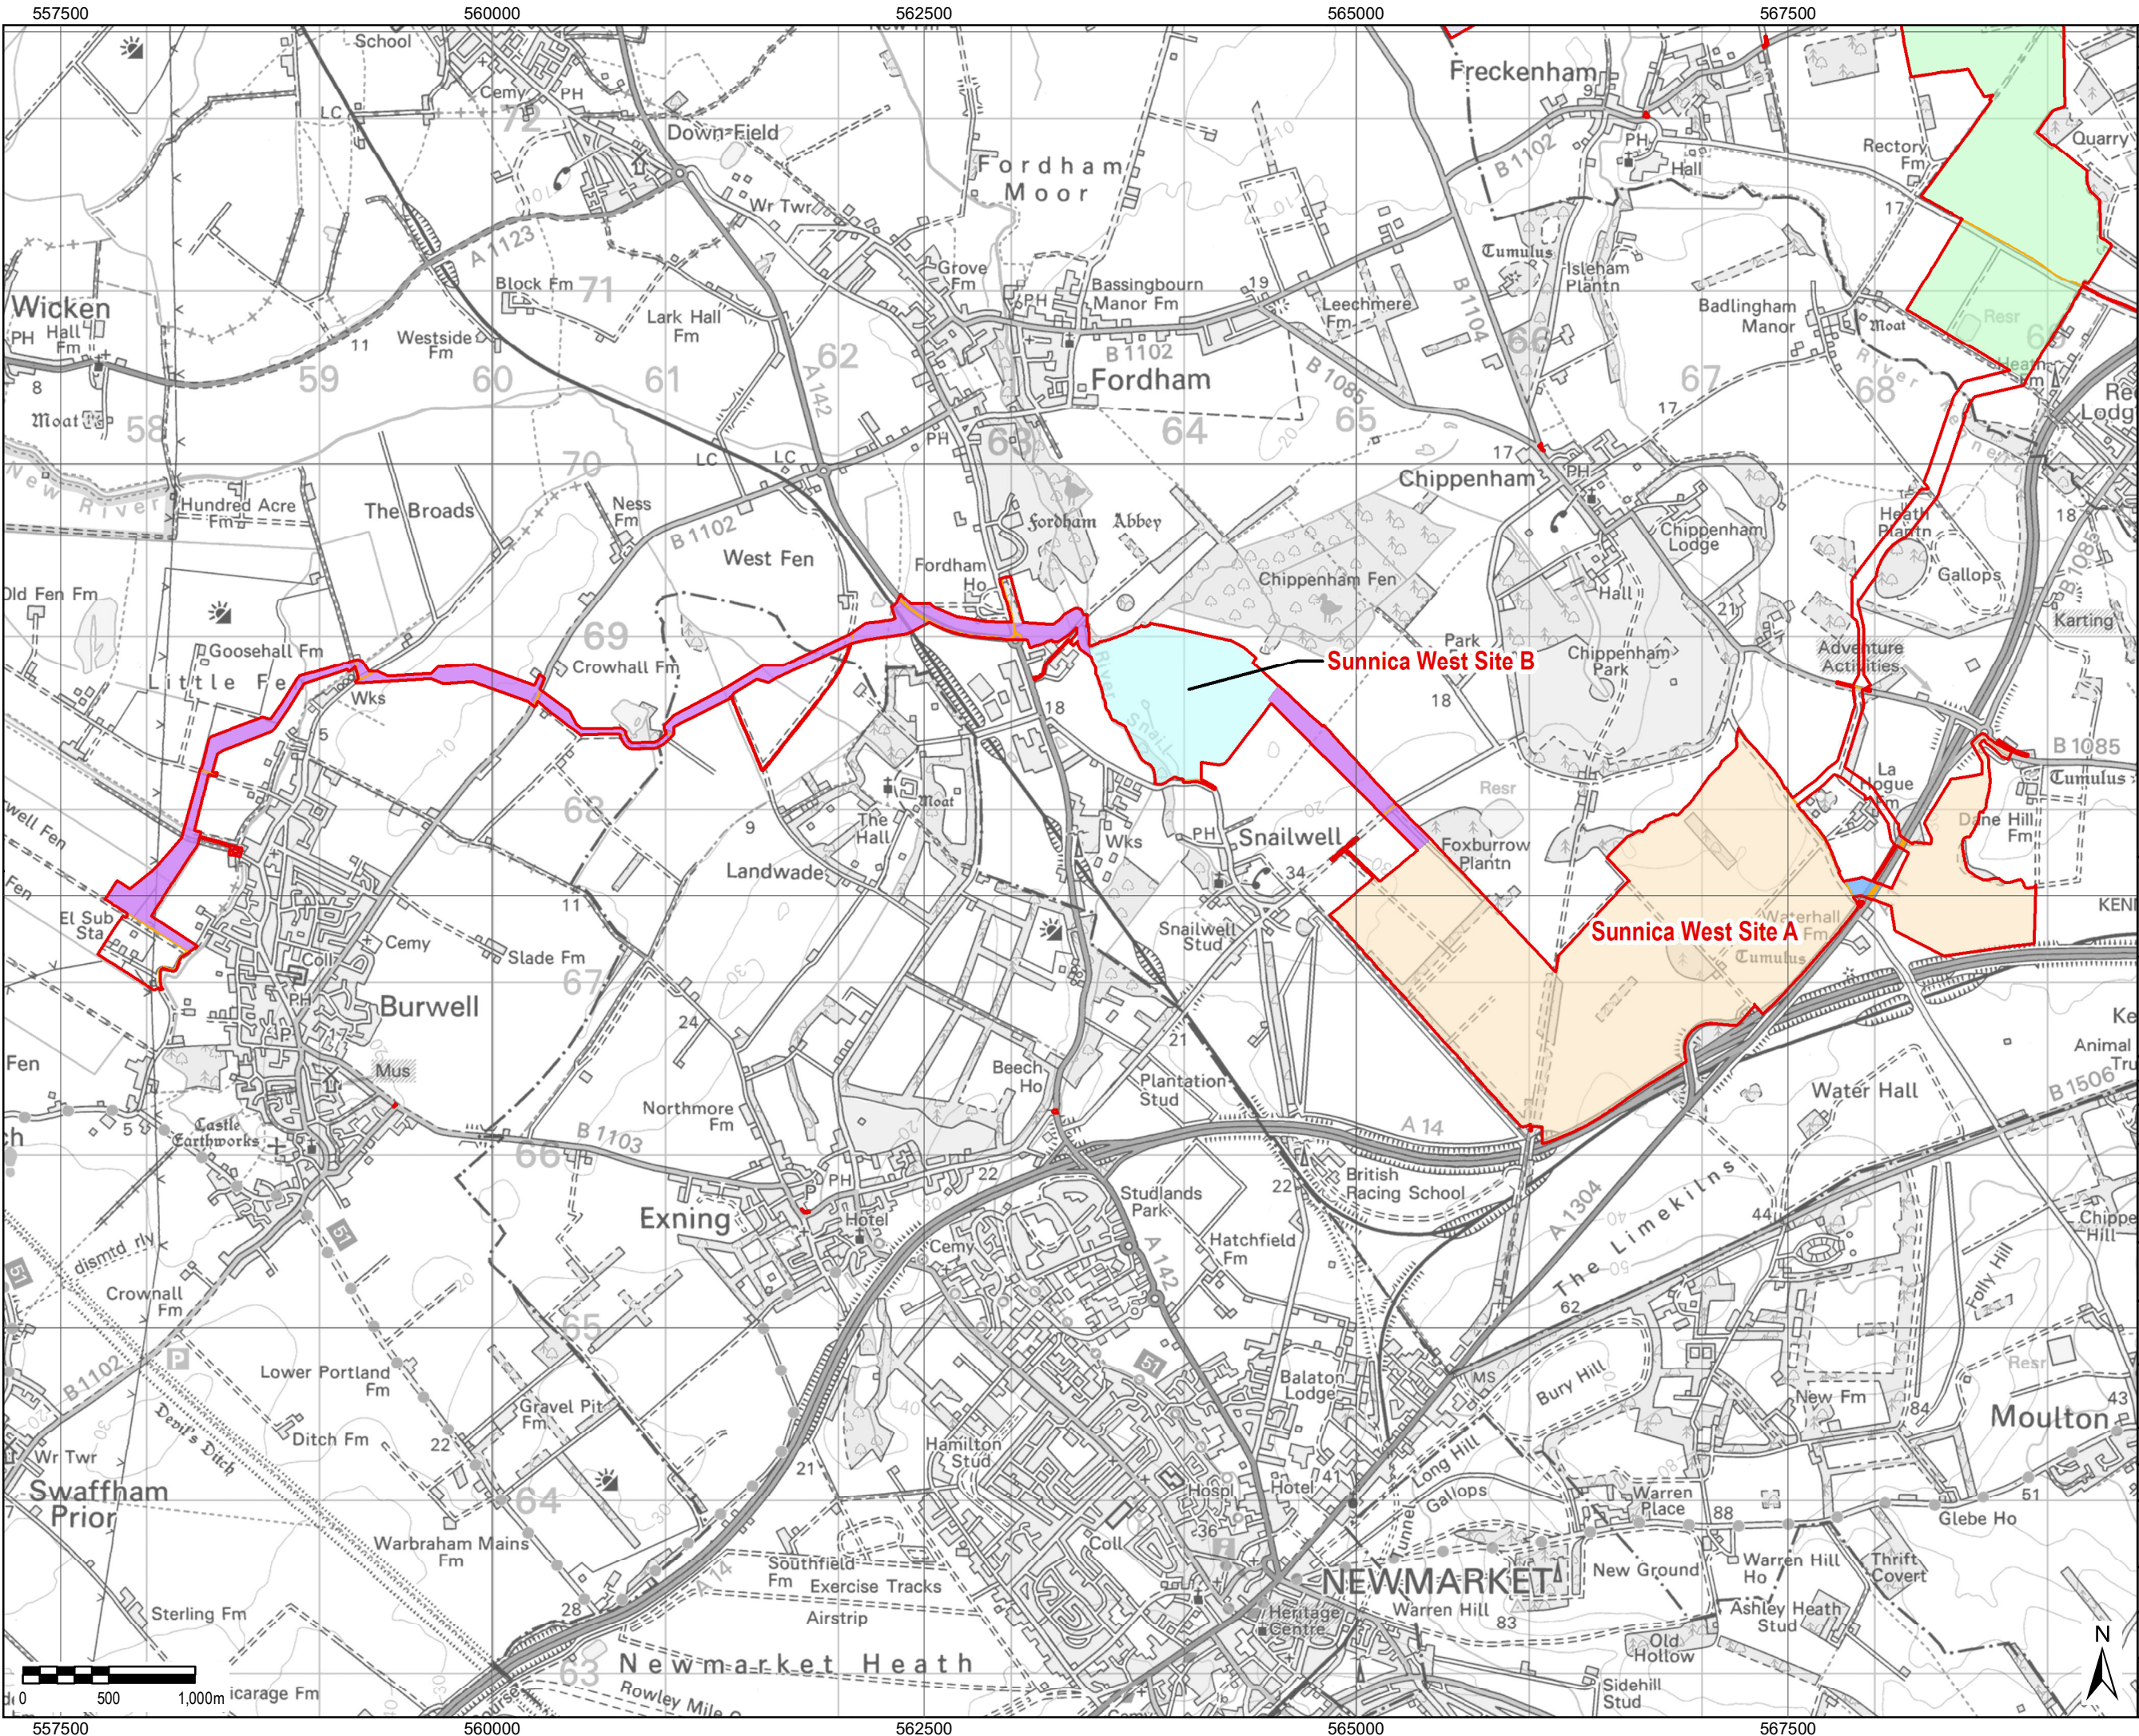

THIS DRAWING IS TO BE USED ONLY FOR THE PURPOSE OF ISSUE THAT IT WAS ISSUED FOR AND IS SUBJECT TO AMENDMENT

**LEGEND**

- The Order limits
- Sunnica East Site A
- Sunnica East Site B
- Sunnica West Site A
- Sunnica West Site B
- Maximum corridor for Grid Connection Route B
- High Voltage Connection Corridors
- Public Highway within Scheme

NOTE:  
Public highways run through the Sunnica East Site, which are not part of the site boundary. These have been digitised based on the 1:1250 scale OS Mastermap.

Document Reference: EN010106/APP/6.3  
APFP Regulation: 5(2)(a)

Copyright:  
Contains OS data © Crown copyright and database right 2019

Purpose of Issue			
FOR DCO SUBMISSION			
Client			
SUNNICA LTD			
Project Title			
Drawing Title			
FIGURE 1-3 SUNNICA WEST A AND B EXTENT INCLUDING GRID CONNECTION A AND B			
Drawn LL	Checked DW	Approved NC	Date 08/10/2021
AECOM Internal Project No. 60589004		Scale @ A3 1:35,000	
<p>THIS DOCUMENT HAS BEEN PREPARED PURSUANT TO AND IS SUBJECT TO THE TERMS OF AECOM'S APPOINTMENT BY ITS CLIENT. AECOM ACCEPTS NO LIABILITY FOR ANY USE OF THIS DOCUMENT OTHER THAN BY ITS ORIGINAL CLIENT OR FOLLOWING AECOM'S EXPRESS AGREEMENT TO SUCH USE, AND ONLY FOR THE PURPOSES FOR WHICH IT WAS PREPARED AND PROVIDED.</p>			
<p>AECOM Unit 1 Wellbrook Court, Girton, Cambridge, CB3 0NA United Kingdom Telephone (01223) 488000 www.aecom.com</p> <p><b>AECOM</b></p>			
Drawing Number 60589004_ES_INT_003			Rev 0