


File Name: \\au.aecomnet.com\UK\UKCBG1\Uobs\PR-334\327_Sunnica_Energy_Farm\400_Technical\Disciplines\17_GIS\Layout\ES\Chapter 3 - Scheme Description\1210917_SunnicaEnergyFarm_Figure3-14_SunnicaWestA_B_Access.mxd

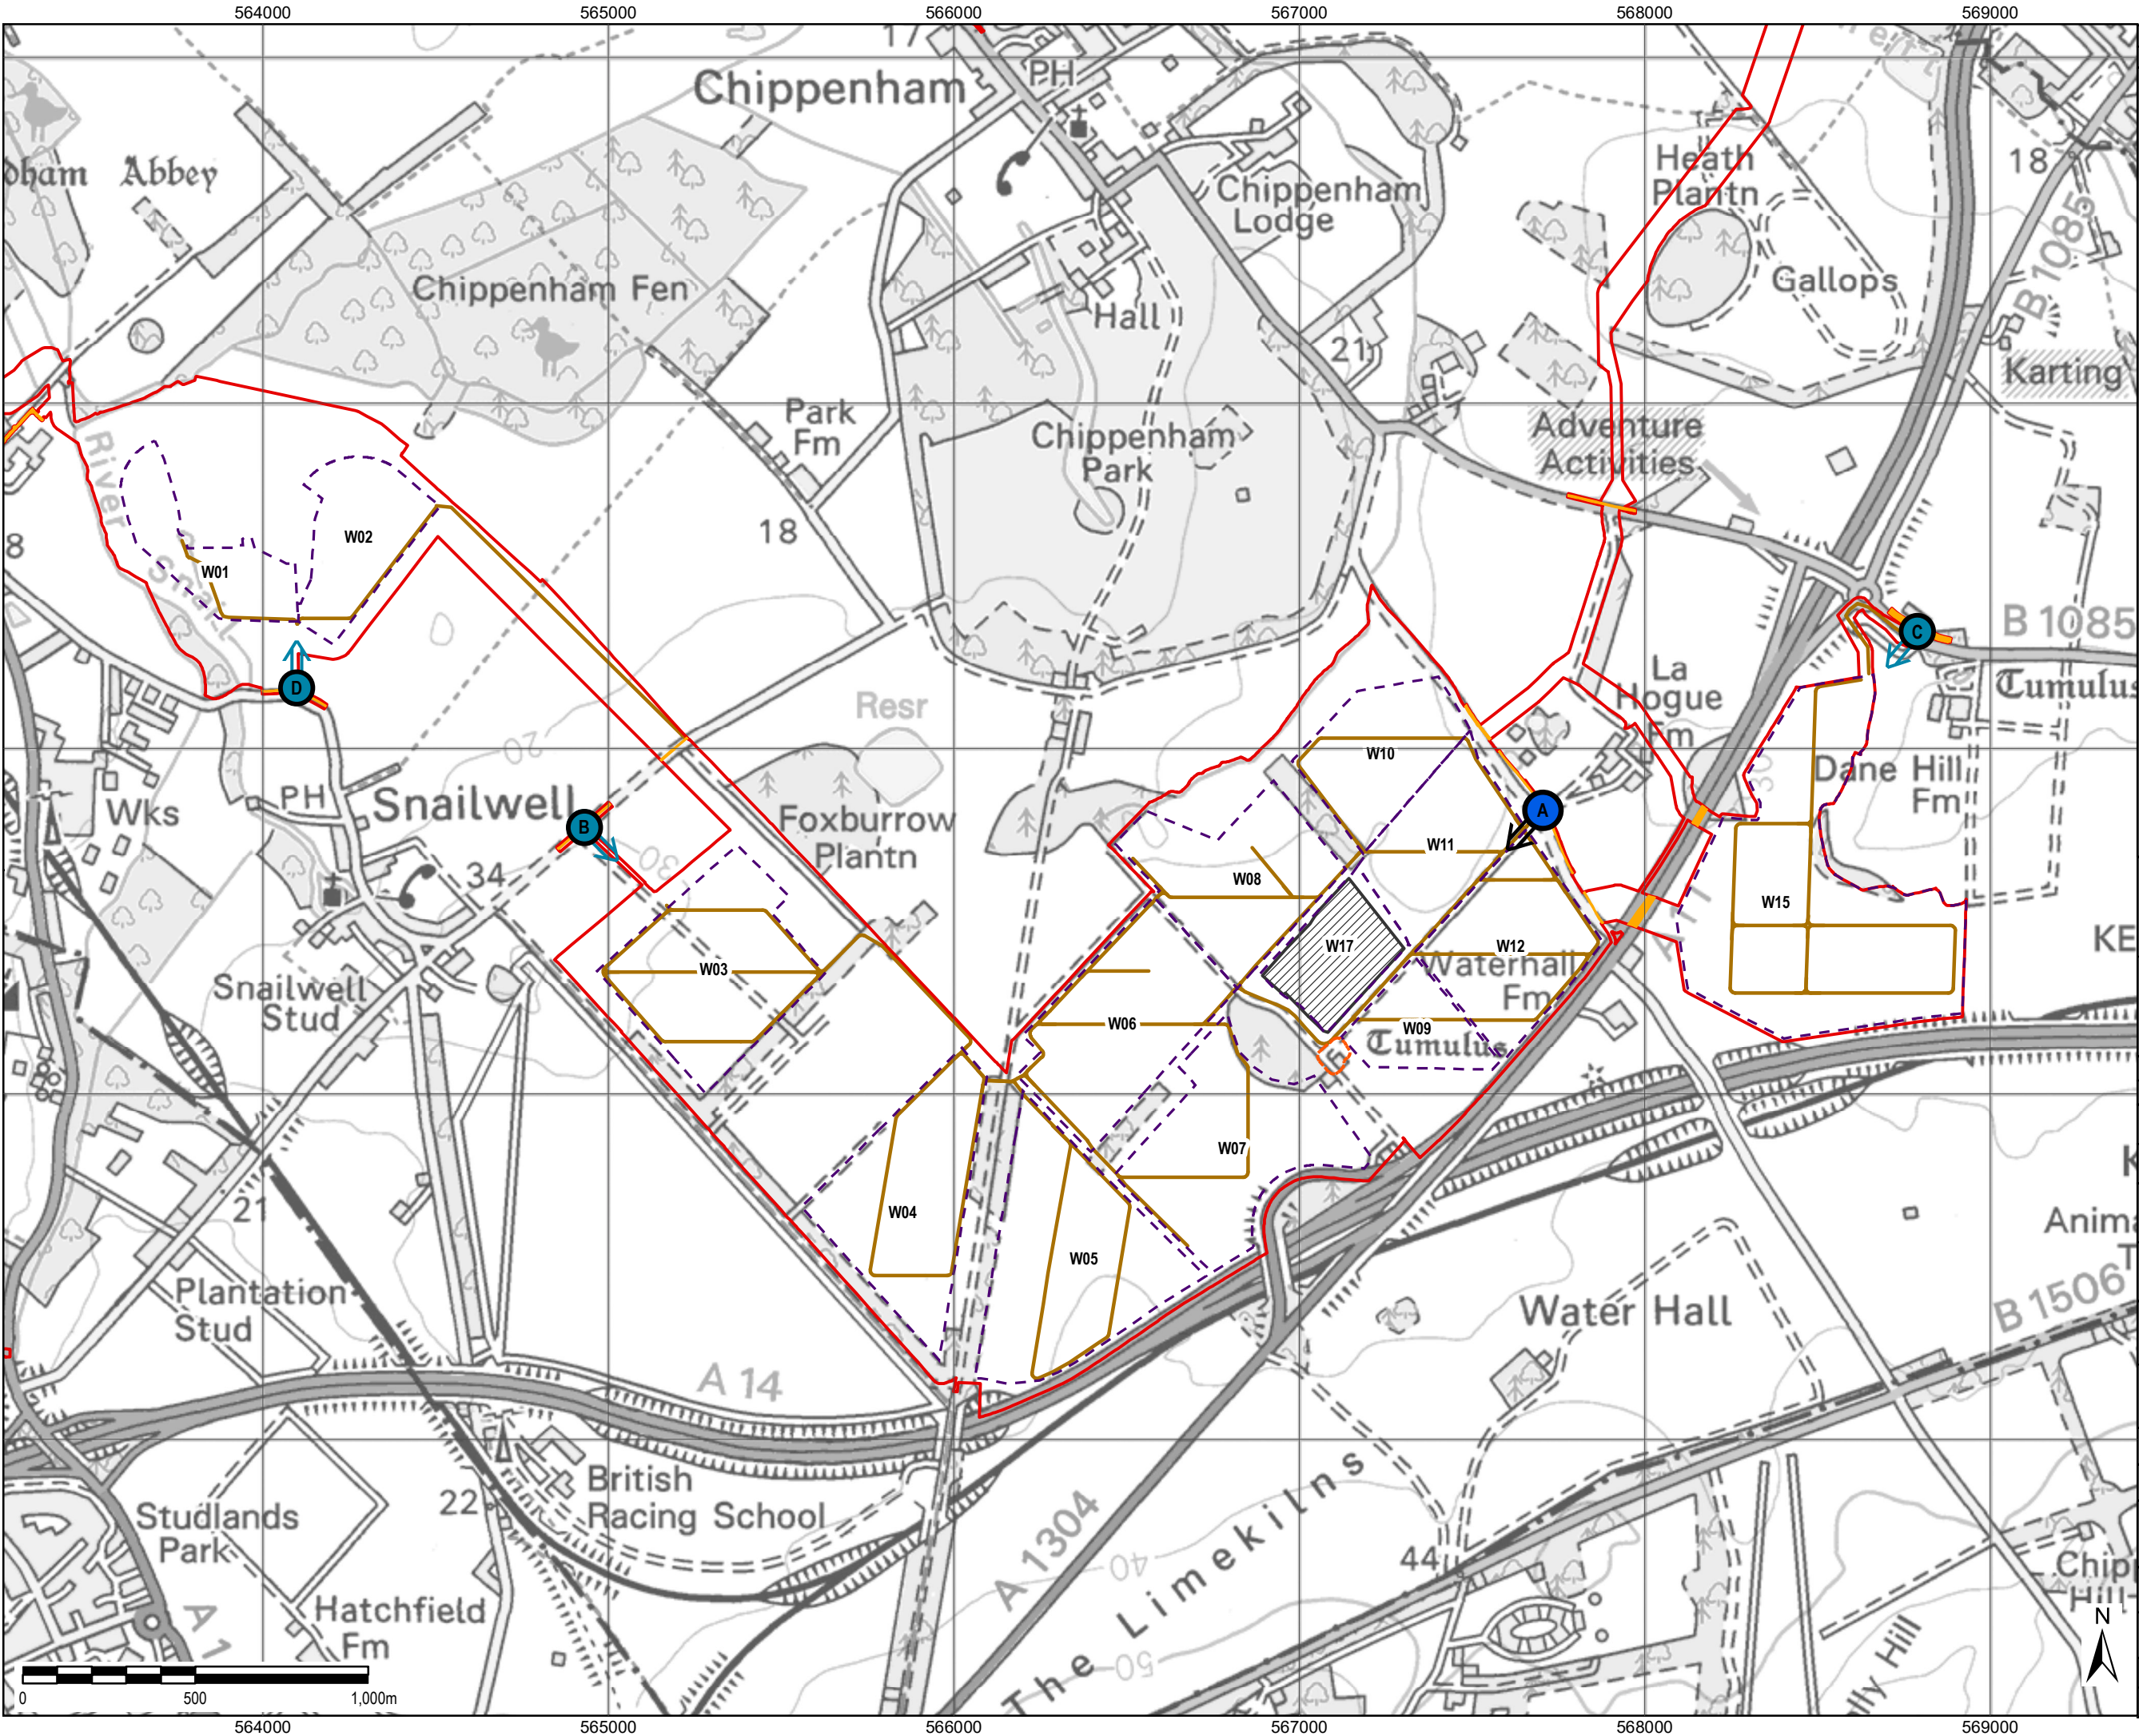

THIS DRAWING IS TO BE USED ONLY FOR THE PURPOSE OF ISSUE THAT IT WAS ISSUED FOR AND IS SUBJECT TO AMENDMENT

LEGEND


- The Order limits
- Woodstore - 20m Buffer
- Public Highway within Scheme
- Proposed Scheme Plan**
- Developable Area
- BESS and Substation
- Proposed Road
- Access Point**
- Primary Access: Construction, Operation and Decommissioning
- Secondary Access: Construction, Operation and Decommissioning

Copyright:
Contains OS data © Crown copyright and database right 2019
Contains public sector information licensed under the Open Government Licence v3.0

NOTE:
Document Reference: EN010106/APP/6.3
APFP Regulation: 5(2)(a)

Purpose of Issue
FOR DCO SUBMISSION

Client
SUNNICA LTD

Project Title


Drawing Title
**FIGURE 3-14
SUNNICA WEST A AND B ACCESS**

Drawn LL	Checked DW	Approved NC	Date 02/11/2021
AECOM Internal Project No. 60589004		Scale @ A3 1:17,500	

THIS DOCUMENT HAS BEEN PREPARED PURSUANT TO AND IS SUBJECT TO THE TERMS OF AECOM'S APPOINTMENT BY ITS CLIENT. AECOM ACCEPTS NO LIABILITY FOR ANY USE OF THIS DOCUMENT OTHER THAN BY ITS ORIGINAL CLIENT OR FOLLOWING AECOM'S EXPRESS AGREEMENT TO SUCH USE, AND ONLY FOR THE PURPOSES FOR WHICH IT WAS PREPARED AND PROVIDED.

AECOM
Unit 1 Wellbrook Court,
Girton,
Cambridge, CB3 0NA
United Kingdom
Telephone (01223) 488000
www.aecom.com

AECOM

Drawing Number 60589004_ES_SD_014	Rev 0
---	-----------------